




ALL DESIGN ARRANGEMENTS AND MATERIALS INDICATED OR REPRESENTED BY THE DRAWINGS ARE OWNED BY AND THE PROPERTY OF TUCKER SADLER & ASSOCIATES, AN ARCHITECTS AND PLANNING CONSULTANTS, AND WERE CREATED, DEVELOPED AND DEVELOPED FOR USE ON AND IN CONNECTION WITH THE SPECIFIED PROJECT. NONE OF SUCH DESIGN ARRANGEMENTS OR MATERIALS SHALL BE USED BY OR DISCLOSED TO ANY PERSON, FIRM OR CORPORATION FOR ANY PURPOSE WHATSOEVER WITHOUT THE WRITTEN PERMISSION OF TUCKER SADLER & ASSOCIATES. THESE DRAWINGS OR SPECIFICATIONS WITH ANY PUBLIC REPRODUCTION OF SAME ARE NOT TO BE REPRODUCED OR TRANSMITTED IN ANY FORM OR BY ANY MEANS, ELECTRONIC OR MECHANICAL, INCLUDING PHOTOCOPYING, RECORDING, OR BY ANY INFORMATION STORAGE AND RETRIEVAL SYSTEM, WITHOUT THE WRITTEN PERMISSION OF TUCKER SADLER & ASSOCIATES.

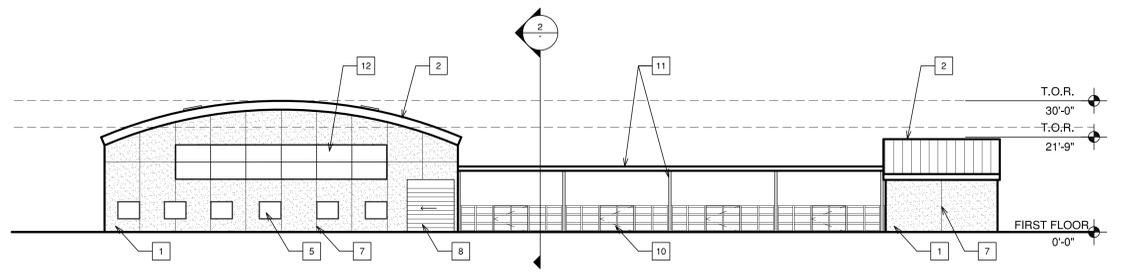


**4 BLDG 3 SOUTH ELEVATION**  
1" = 20'

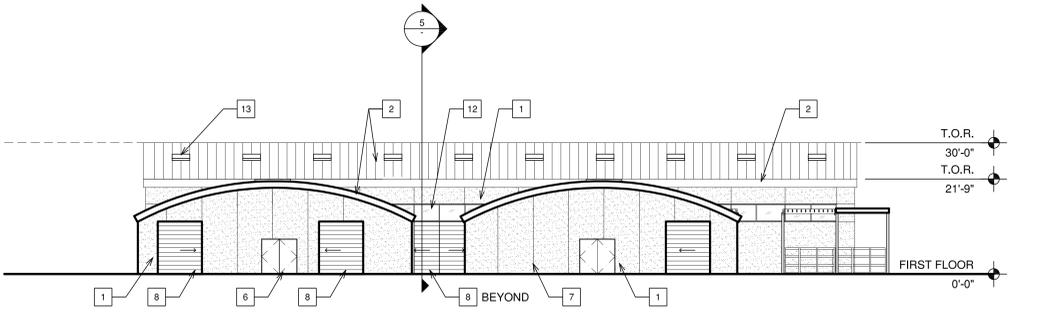


**1 BLDG. 3 EAST ELEVATION**  
1" = 20'

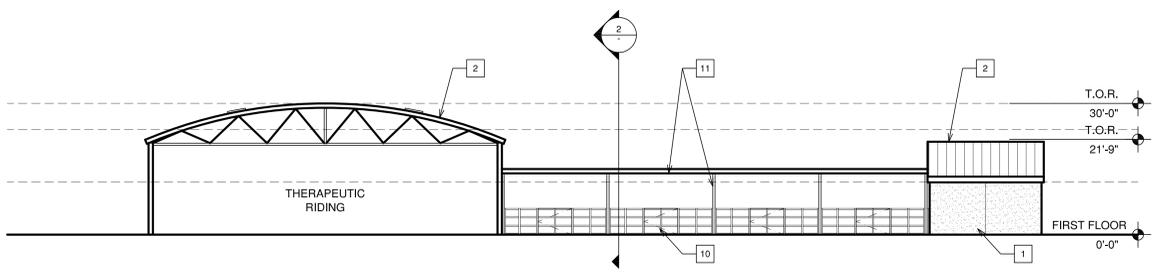


**5 BLDG 3 SOUTH SECTION ELEVATION**  
1" = 20'

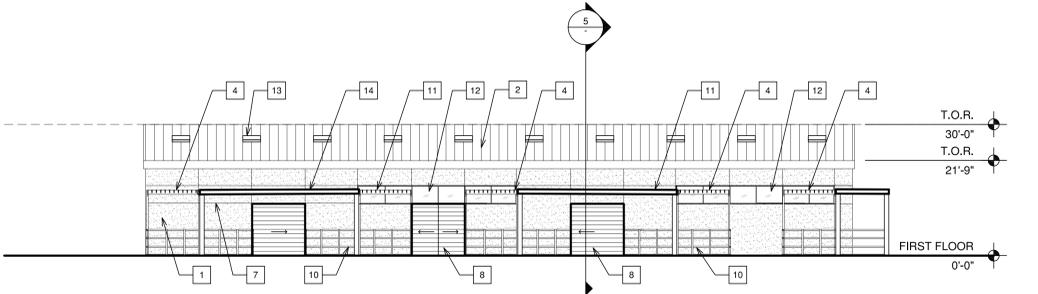

**2 BLDG. 3 EAST ELEVATION / SECTION**  
1" = 20'

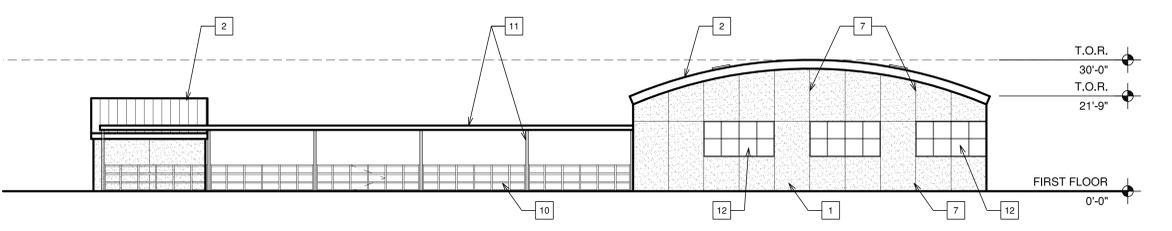

**3 BLDG 3 NORTH ELEVATION**  
1" = 20'

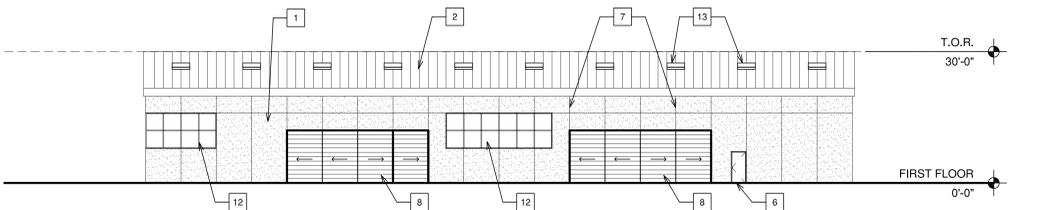

**6 BLDG 3 WEST ELEVATION**  
1" = 20'

**KEYNOTES**

- 1 7/8" CEMENT PLASTER ON METAL LATH OVER BUILDING FELT-PAINTED
- 2 STANDING SEAM METAL ROOF / KYNAR PNT. 22 GA.
- 3 REDWOOD SIDING -1x6 STAINED AND SEALED
- 4 REDWOOD TRELLIS
- 5 1" INSULATED WINDOW GLAZING IN ALUM. FRAME
- 6 HM DOORS / FRAMES, PAINTED
- 7 ANODIZED ALUMINUM REVEAL, TYP.
- 8 SLIDING BARN DOOR
- 9 CURTAIN WALL SYSTEM WITH 1" INSULATED GLAZING
- 10 3 RAIL GALV. STL. FENCING
- 11 PREFAB. METAL SHADE STRUCTURE
- 12 TRANSLUCENT PANELS
- 13 4x4 FLAT ACRYLIC SKYLIGHT
- 14 STL. TRELLIS TO MATCH SIZE OF WOOD TRELLIS



**TUCKER  
SADLER**

225 BROADWAY SUITE 1700  
SAN DIEGO, CALIFORNIA 92101  
619.236.1662 FAX 619.236.0267

**Helen Woodward  
Animal Center**  
6461 El Apajo Road  
Rancho Santa Fe, CA 92067

APPROVED	DATE
ISSUED/ REVISIONS	DATE
- 2nd MUP SUBMITTAL	01.04.06
- 3rd MUP SUBMITTAL	06.22.06
- 4th MUP SUBMITTAL	08.06.07
- 5th MUP SUBMITTAL	02.01.08

ARCHITECT OF RECORD:

SHEET TITLE:  
**THERAPEUTIC  
RIDING EXTERIOR  
ELEVATIONS**

PROJECT NUMBER: 20511	DRAWN BY: CO,SB
DATE: 02/01/08	CHECKED BY: GT

DRAWING NUMBER:	DRAWING NUMBER:
SHEET: A 3-2	<b>A 3-2</b>
OF: -	