
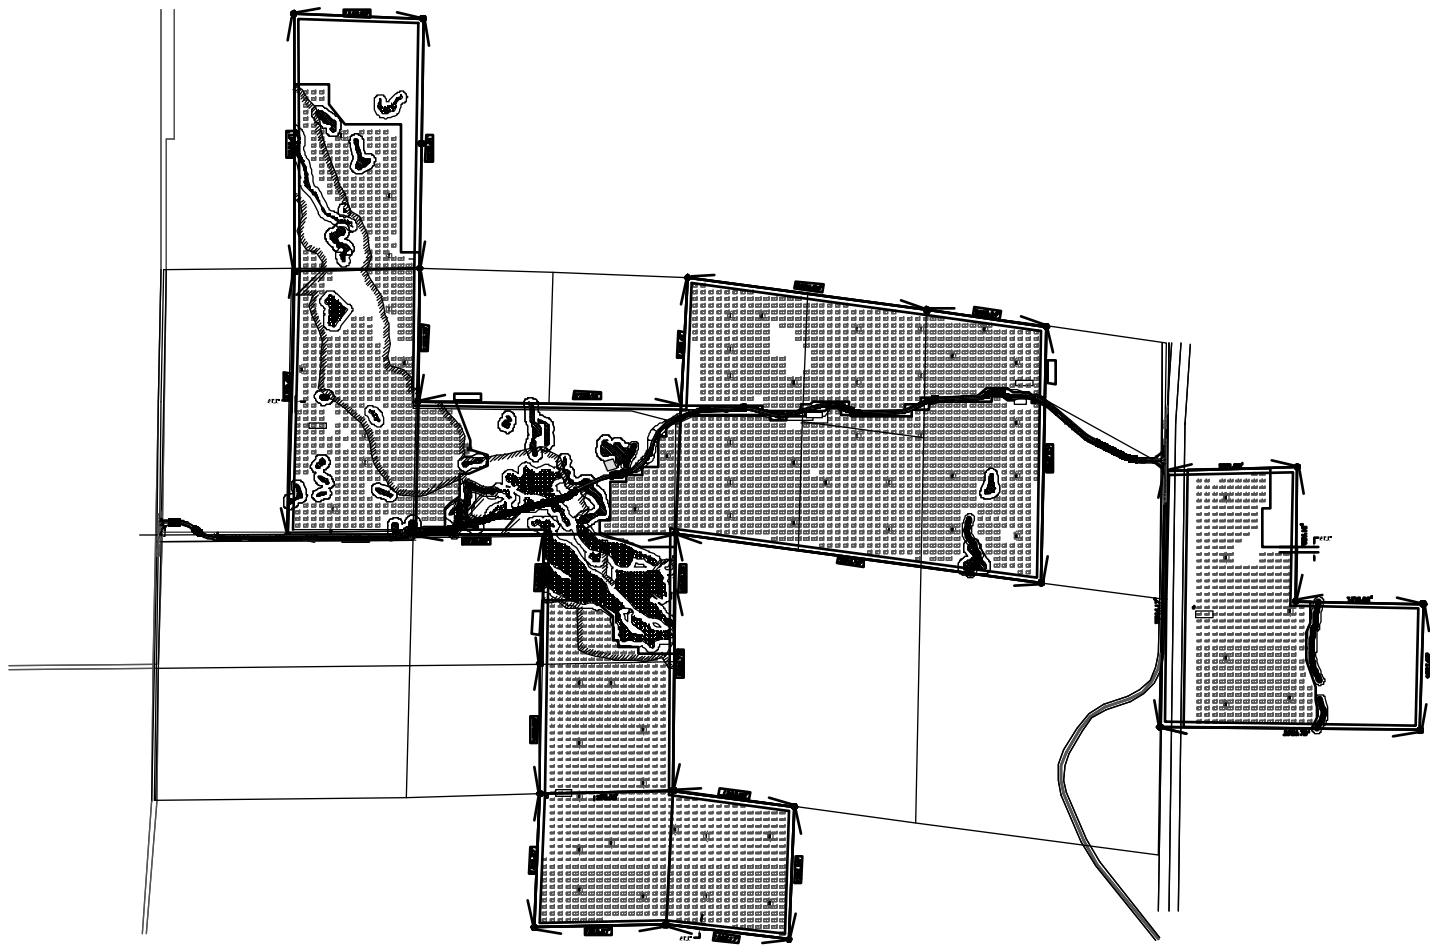


RUGGED SOLAR LLC

RUGGED SOLAR PROJECT
PLOT PLAN

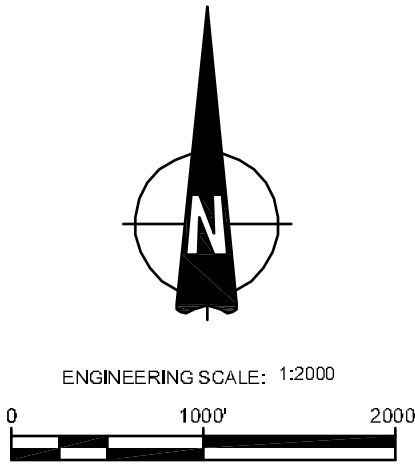

GENERAL NOTES:

- Each tracker assembly is approximately 48 FT wide with a maximum constructed height of 30 ft and spaced approximately 69 FT North to South; 82 FT East to West.
- Entrance to each gate will be from an improved driveway that shall be designed in accordance with County of San Diego Design Standard DS-19 and equipped with an emergency key-operated override switch.
- At no point does the change of grade, along the primary access road, exceed 10%.
- Detailed cross sections of the roads are provided on the preliminary grading plan.
- All compaction requirements are listed on the preliminary grading plan.
- Turnaround shall be designed in accordance with County of San Diego Design Standard DS-06 for a county emergency fire apparatus.
- The project site is not located in a designated flood plain, therefore lines of inundation are not shown.
- Temporary and Permanent BMPs are shown on the preliminary grading plan.
- All coordinates shown are state plane coordinates based on CCS83, Zone 6 (2007.00 Epoch).
- All dimensions are shown in Decimal Feet.
- The solar related facilities (panels, electrical connections, transformer/inverter platform, O&M buildings, emergency generator, fencing, internal access and switchgear pad, etc.) shown on the plot plans may be relocated, (exclusive of the open space areas & undeveloped (future development area)) with the administrative approval of the director of dplu when found in conformance with the intent and conditions of the permit's approval. Transformer/inverter platform locations can be relocated/reconfigured without requirement of minor deviation.

SIGHT DISTANCE:

To be submitted under separate cover

ABBREVIATIONS:

AC	Alternating Current
ADT	Average Daily Trips
BB	Building Block
BMP	Best Management Practice
CEQA	California Environmental Quality Act
CPV	Concentrating Photovoltaic
CFA	County Fire Authority
DPLU	County of San Diego, Department of Planning and Land Usage
DS	Design Standard
EIR	Environmental Impact Report
EOP	Edge of Pavement
FT	Feet
kV	kilovolts
kW	kilowatts
MAX	Maximum
MOU	Memorandum of Understanding
MPA	Major Use Permit Application
MUP	Major Use Permit
MW	Megawatts
NTS	Not to Scale
PL	Property Lines
QTY	Quantity
RL	Rural Land
ROW	Right of Way
RPO	Resource Protection Ordinance
SQFT	Square Feet

OWNER INFORMATION

NAME:	Waterstone Support Foundation Inc. John Gibson	Frankie Thibodeau	Vista Oaks Business Park John Gibson	Harmony Grove Partners John Gibson
ADDRESS:	2925 Professional Pl #200	39990 Roadrunner Ln	1000 Pioneer Way	1000 Pioneer Way
CITY:	Colorado Springs	Boulevard	El Cajon	El Cajon
STATE:	CO	CA	CA	CA
ZIP:	80904	91905	92020	92020
PHONE:	(619) 440-7424	(619) 766-9105	(619) 440-7424	(619) 440-7424
APN# 's and (Acreage)	611-110-01 (123.8)	611-091-07 (42.53), 612-030-19 (43.46), 612-030-01 (40.22)	611-090-04 (84), 611-091-03 (42.46), 611-090-02 (82), 611-060-04 (79),	611-100-07 (228.22)

SHEET INDEX

C-100 LEGEND, SYMBOLS, ABBREVIATIONS & NOTES
C-101 PLOT PLAN DRAWING MAP
C-102 PLOT PLAN NORTH WEST
C-103 PLOT PLAN SOUTH
C-104 PLOT PLAN CENTER TOP
C-105 PLOT PLAN CENTER BOTTOM
C-106 PLOT PLAN EAST

C-110 EASEMENT PLAN DRAWING MAP
C-111 EASEMENT PLAN NORTH WEST
C-112 EASEMENT PLAN EAST

C-120 PLOT PLAN 34.5 KV OVERHEAD

C-130 1.36 / 2.0 MW INVERTER BOX DESIGN
C-131 O&M BUILDING
C-132 FENCE ELEVATION DETAIL
C-133 TRACKER ELEVATION DETAIL
C-134 WATER TANK ELEVATION DETAIL, 34.5kV & 34.5kV / 69kV OVERHEAD ELEVATION DETAIL

RESERVED FOR COUNTY STAMPS

AECOM

DESIGNER

AECOM

AECOM TECHINCAL SERVICES, INC
440 Stevens Avenue, Suite 250
Solana Beach, CA 98075
858.947.7144 tel 858.947.7145 fax
www.aecom.com

CLIENT




Soitec Solar Development, LLC

4250 Executive Square, Suite 770
San Diego, CA 92037-9178

PARCEL ZONING SETBACK SCHEDULE

APN	SETBACK SCHEDULE DESIGNATION
611-110-01	C
611-091-07	D
612-030-19	D
612-030-01	D
611-090-04	D
611-091-03	D
611-090-02	D
611-060-04	D
611-100-07	D

VICINITY MAP

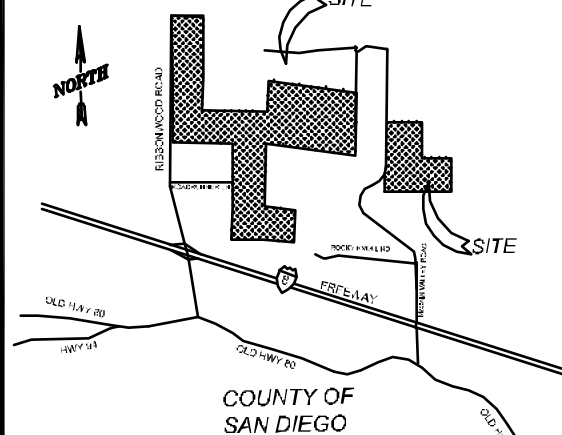

OWNER INFORMATION

NAME: SEE TABLE ABOVE
ADDRESS:
CITY:
STATE:
ZIP:
PHONE:
FAX:
EMAIL:

CONTACT INFORMATION

NAME: Pat Brown
ADDRESS: 4250 Executive Square, Suite 770
CITY: La Jolla
STATE: CA
ZIP: 92037
PHONE: (858) 652-4423
FAX:
EMAIL: patrick.brown@soitec.com

PARCEL INFORMATION

6120300100, 6120301900, 6110910700, 6110910300, APN: 6110900400, 6110600400, 6110900200, 6111000700, 6111100100
SITE ADDRESS: North of I-8, east of Ribbonwood Road, on both sides of McCain Valley Road.

I CERTIFY THAT I HAVE READ ALL ZONING REGULATIONS AND BEST MANAGEMENT PRACTICES (BMPs) NOTES AND THAT I AM THE DESIGNER OF THE PROPOSED PROJECT:

DESIGNER SIGNATURE REQUIRED

DATE

PROJECT INFORMATION

EXISTING:
Rolling, rugged land with two detached land sections made up of many parcels. All land is randomly populated by boulders. The site is minimally developed with unpaved roads.

PROPOSED:
Approximately 84 Megawatt (MW) project located on approximately 474 acres and includes construction and operation of approximately 3588 Concentrated Photovoltaic (CPV) trackers configured into 61 (1.36 MW) Building Blocks (BB) each consisting of 58 trackers with associated Inverters and Transformers.

PLOT PLAN INFORMATION




CPV System Summary	
Approx. Number of Trackers:	3588
Tracker per BB:	58
Number of BB:	61
Total AC Capacity (MWs):	Approx. 84 MW
Inverter Skid AC Capacity (MWs):	1.36 to 2.0
No. of 1.36 MW Inverter Skids:	61
Total Lot Size (Acres):	765
Estimated Disturbed Acreage:	474
Coverage Ratio:	20%

SHEET TITLE

LEGEND, SYMBOLS, ABBEREVIATIONS & NOTE	
SHEET NUMBER	REV.
C-100	0

0

FILE NAME: P:\10 ENERGY WEST\SOITEC SOLAR 60212653400 TECHNICAL\401 PRELIMINARY ENGINEERING PLANS - CADD FILES\ACAD SOLAR CPV LAYOUT\RUGGED SOLAR\C-102 PLOT PLAN.DWG
LAST SAVED BY: ORTIZG PLOT DATE: 9/26/2012 1:37:13 PM

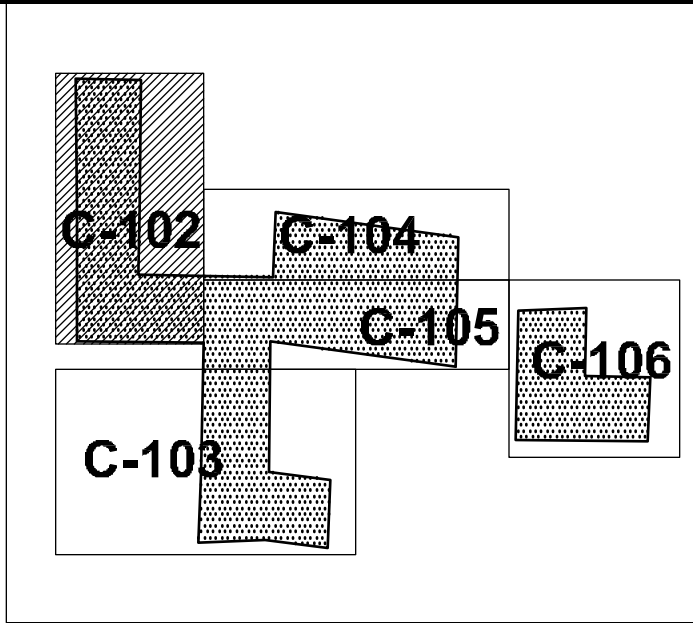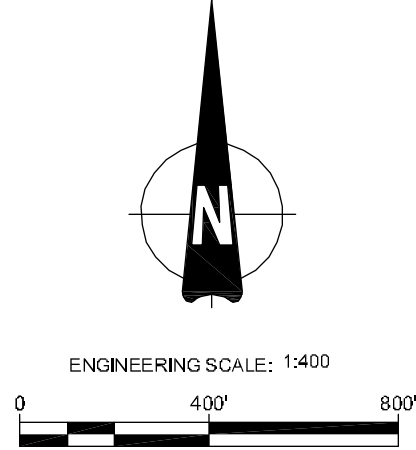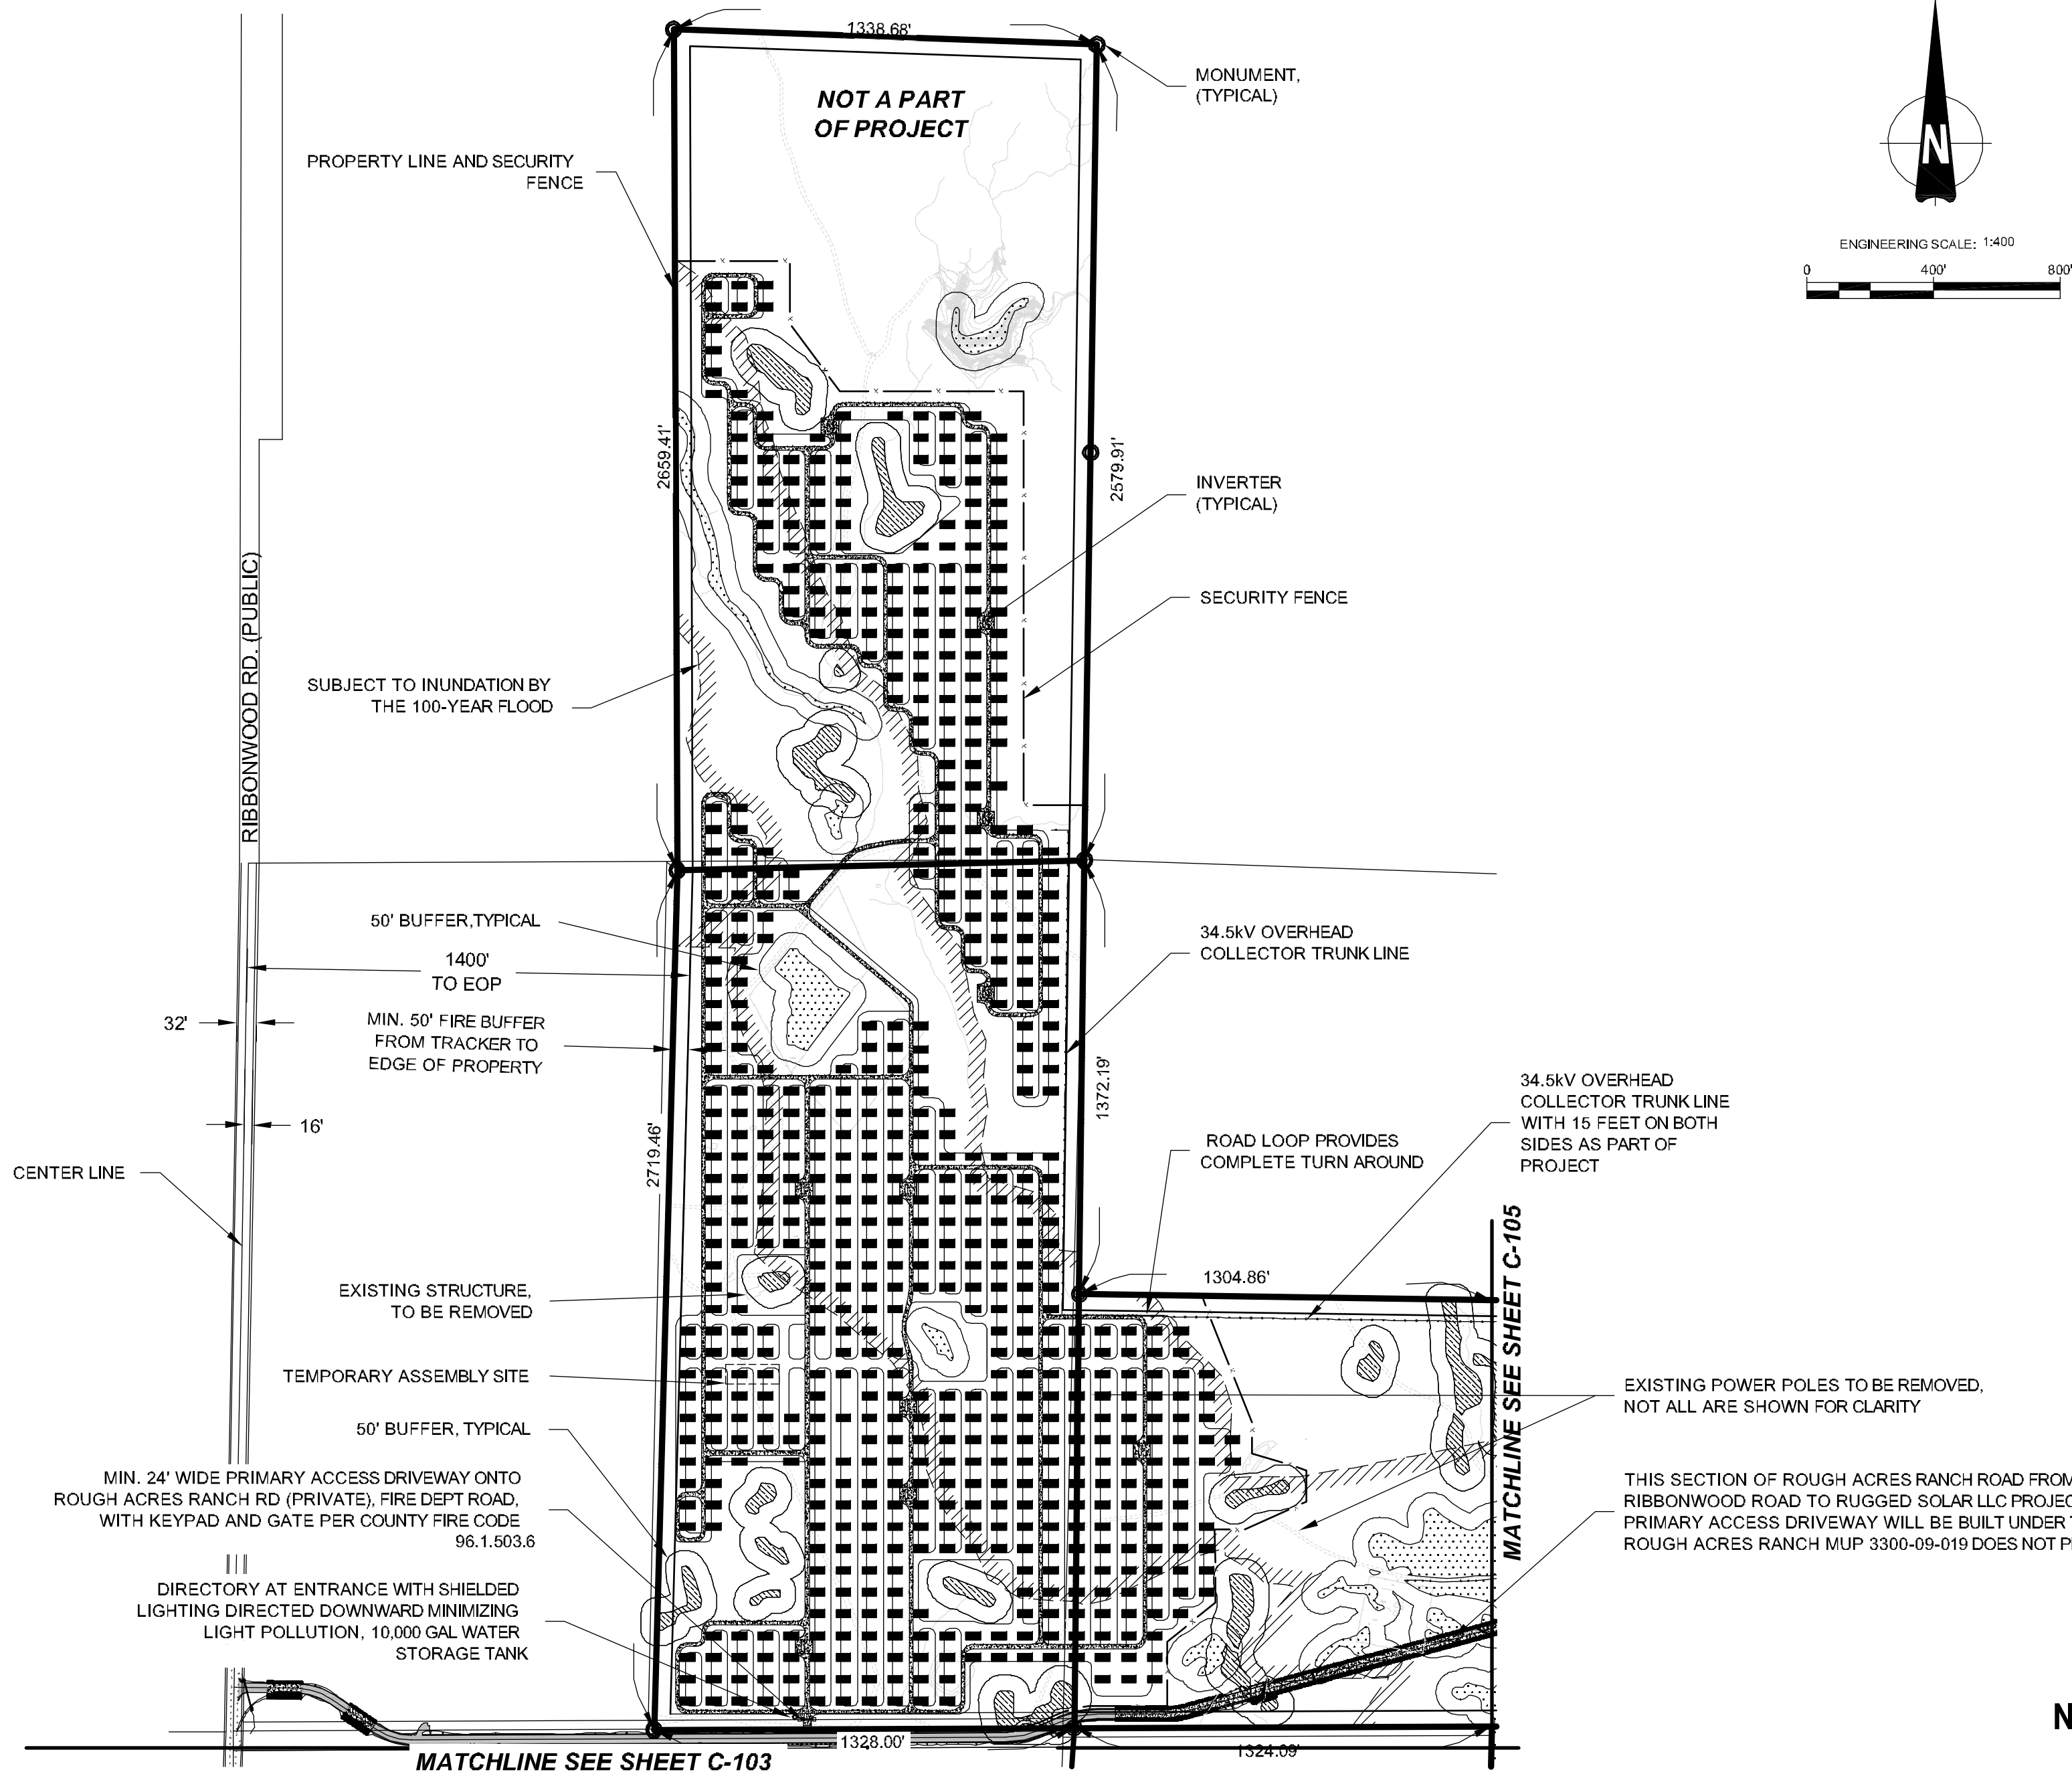


PLOT PLAN KEY MAP




LEGEND:

- WETLANDS (WITH A 50 FT BUFFER REPRESENTED BY A THIN LINE)
- OAKS (WITH A 50 FT BUFFER REPRESENTED BY A THIN LINE)
- JURISDICTIONAL WATER (WITH A 50 FT BUFFER REPRESENTED BY A THIN LINE)
- CPV TRACKER
- INVERTER
- SECURITY FENCE
- TEMPORARY ASSEMBLY SITE
- PROPERTY LINE
- SECONDARY ACCESS/FIRE ROAD
- SERVICE ROAD
- 34.5kV OVERHEAD COLLECTOR TRUNK LINE

PRELIMINARY,
NOT FOR CONSTRUCTION

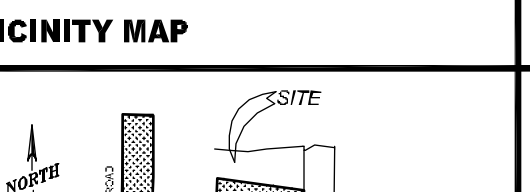VICINITY MAP	OWNER INFORMATION	CONTACT INFORMATION	PARCEL INFORMATION	PROJECT INFORMATION	PLOT PLAN INFORMATION	SHEET TITLE					
	NAME: SEE TABLE AT C-100	NAME: Pat Brown	6120300100, 6120301900, 6110910700, 6110910300, APN: 6110900400, 6110600400, 6110900200, 6111000700, 6111100100	EXISTING: Rolling, rugged land with two detached land sections made up of many parcels. All land is randomly populated by boulders. The site is minimally developed with unpaved roads.	CPV System Summary	PLOT PLAN (NORTH WEST) <table><tr><th>SHEET NUMBER</th><th>REV.</th></tr><tr><td>C-102</td><td>0</td></tr></table>		SHEET NUMBER	REV.	C-102	0
	SHEET NUMBER	REV.									
	C-102	0									
	ADDRESS:	ADDRESS: 4250 Executive Square, Suite 770	SITE ADDRESS: North of I-8, east of Ribbonwood Road, on both sides of McCain Valley Road.	I CERTIFY THAT I HAVE READ ALL ZONING REGULATIONS AND BEST MANAGEMENT PRACTICES (BMPs) NOTES AND THAT I AM THE DESIGNER OF THE PROPOSED PROJECT: _____ DESIGNER SIGNATURE REQUIRED DATE	Approx. Number of Trackers:	3588					
CITY:	CITY: La Jolla		Tracker per BB:		58						
STATE:	STATE: CA		Number of BB:		61						
ZIP:	ZIP: 92037			Total AC Capacity (MWs):	Approx. 84 MW						
PHONE:	PHONE: (858) 652-4423			Inverter Skid AC Capacity (MWs):	1.36 to 2.0						
FAX:	FAX:			No. of 1.36 MW Inverter Skids:	61						
EMAIL:	EMAIL: patrick.brown@soitec.com			Total Lot Size (Acres):	765						
				Estimated Disturbed Acreage:	474						
				Coverage Ratio:	20%						

FILE NAME: P:\10 ENERGY WEST_CURRENT\SOITEC SOLAR 602\2653\400 TECHNICAL\401 PRELIMINARY ENGINEERING\7 PLANS - CADD FILES\ACAD SOLAR CPV LAYOUT\TRUGGED SOLAR-C-103 PLOT PLAN.DWG
LAST SAVED BY: ORTIZG PLOT DATE: 11/12/2012 1:16:35 PM

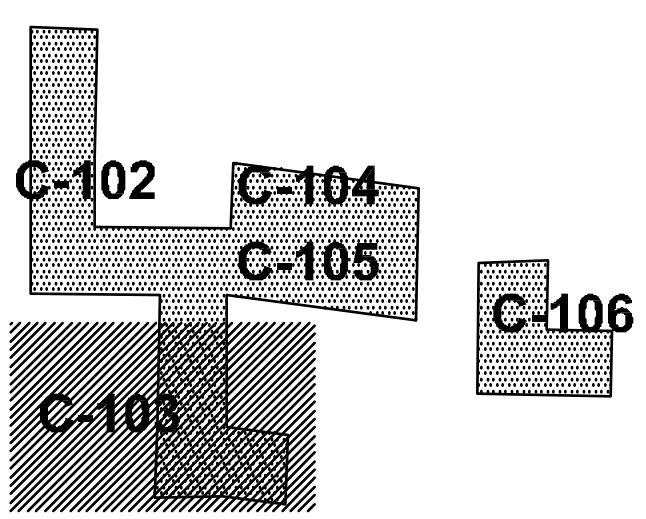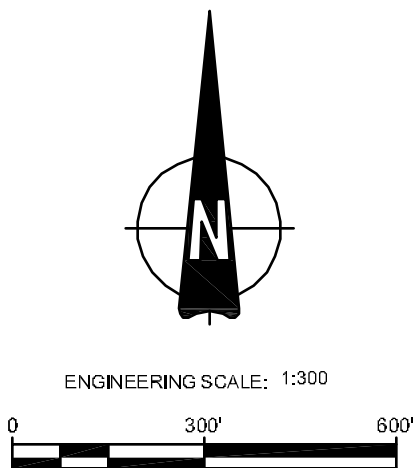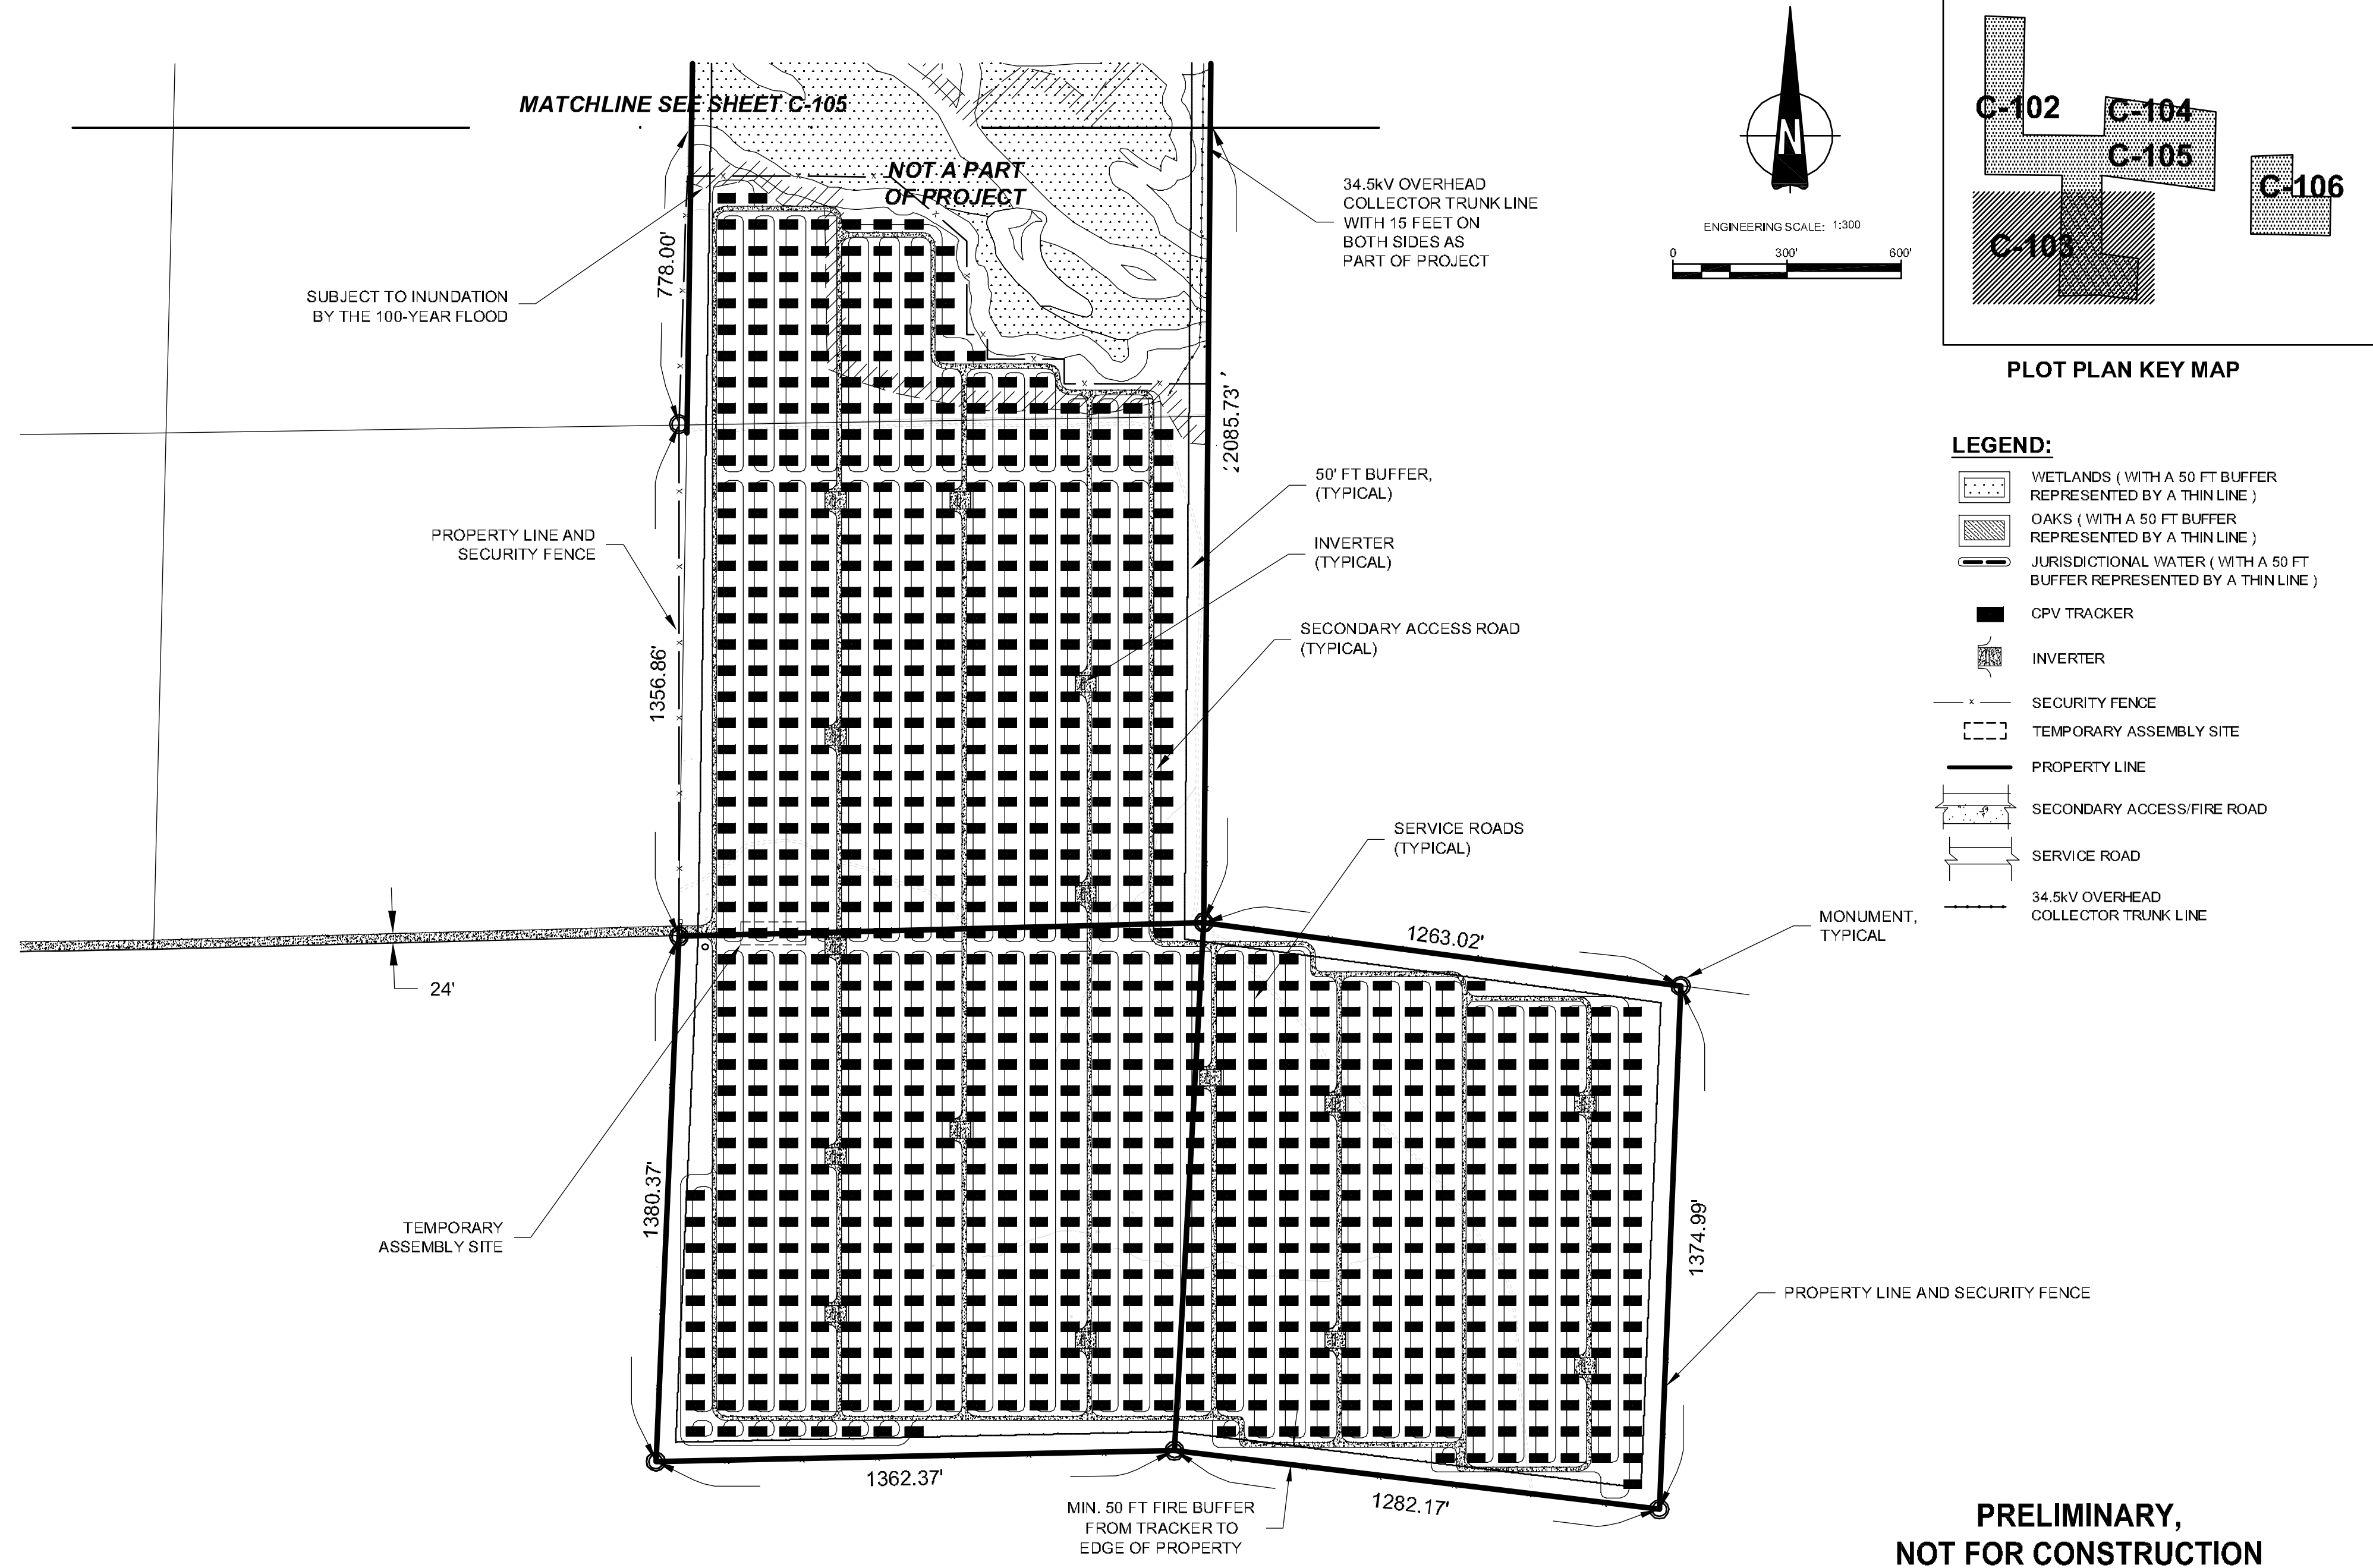

PLOT PLAN KEY MAP

LEGEND:

- WETLANDS (WITH A 50 FT BUFFER REPRESENTED BY A THIN LINE)
- OAKS (WITH A 50 FT BUFFER REPRESENTED BY A THIN LINE)
- JURISDICTIONAL WATER (WITH A 50 FT BUFFER REPRESENTED BY A THIN LINE)
- CPV TRACKER
- INVERTER
- SECURITY FENCE
- TEMPORARY ASSEMBLY SITE
- PROPERTY LINE
- SECONDARY ACCESS/FIRE ROAD
- SERVICE ROAD
- 34.5kV OVERHEAD COLLECTOR TRUNK LINE

PRELIMINARY,
NOT FOR CONSTRUCTION

VICINITY MAP	OWNER INFORMATION	CONTACT INFORMATION	PARCEL INFORMATION	PROJECT INFORMATION	PLOT PLAN INFORMATION	SHEET TITLE	
	NAME: SEE TABLE AT C-100	NAME: Pat Brown	6120300100, 6120301900, 6110910700, 6110910300, APN: 6110900400, 6110600400, 6110900200, 6111000700, 6111100100	EXISTING: Rolling, rugged land with two detached land sections made up of many parcels. All land is randomly populated by boulders. The site is minimally developed with unpaved roads.	CPV System Summary	PLOT PLAN SOUTH	
	ADDRESS:	ADDRESS: 4250 Executive Square, Suite 770	SITE ADDRESS: North of I-8, east of Ribbonwood Road on both sides of McCain Valley Road.	PROPOSED: Approximately 84 Megawatt (MW) project located on approximately 474 acres and includes construction and operation of approximately 3588 Concentrated Photovoltaic (CPV) trackers configured into 61 (1.36 MW) Building Blocks (BB) each consisting of 58 trackers with associated Inverters and Transformers.	Approx. Number of Trackers:		
	CITY:	CITY: La Jolla	I CERTIFY THAT I HAVE READ ALL ZONING REGULATIONS AND BEST MANAGEMENT PRACTICES (BMPs) NOTES AND THAT I AM THE DESIGNER OF THE PROPOSED PROJECT:		Tracker per BB:	58	
	STATE:	STATE: CA			DESIGNER SIGNATURE REQUIRED DATE	Number of BB:	61
ZIP:	ZIP: 92037	patrick.brown@soitec.com	Total AC Capacity (MWs):	Approx. 84 MW			
PHONE:	PHONE: (858) 652-4423		Inverter Skid AC Capacity (MWs):	1.36 to 2.0			
FAX:	FAX:	No. of 1.36 MW Inverter Skids:	61				
EMAIL:	EMAIL:	Total Lot Size (Acres):	765				
		Estimated Disturbed Acreage:	474				
		Coverage Ratio:	20%				

AECOM

DESIGNER
AECOM
AECOM TECHNICAL SERVICES, INC
440 Stevens Avenue, Suite 250
Solana Beach, CA 92075
858.947.7144 tel 858.947.7145 fax
www.aecom.com


CLIENT





Soitec Solar Development, LLC
4250 Executive Square, Suite 770
San Diego, CA 92037-9178

FILE NAME: P:\10 ENERGY WEST_CURRENT\VS\SOITEC SOLAR 60212653\400 TECHNICAL\401 PRELIMINARY ENGINEERING\7 PLANS - CADD FILES\ACAD SOLAR CPV LAYOUT\RUGGED SOLAR\IC-104 PLOT PLAN.DWG
LAST SAVED BY: ORTIZG PLOT DATE: 7/20/2012 10:30:15 AM

MATCHLINE SEE SHEET C-102

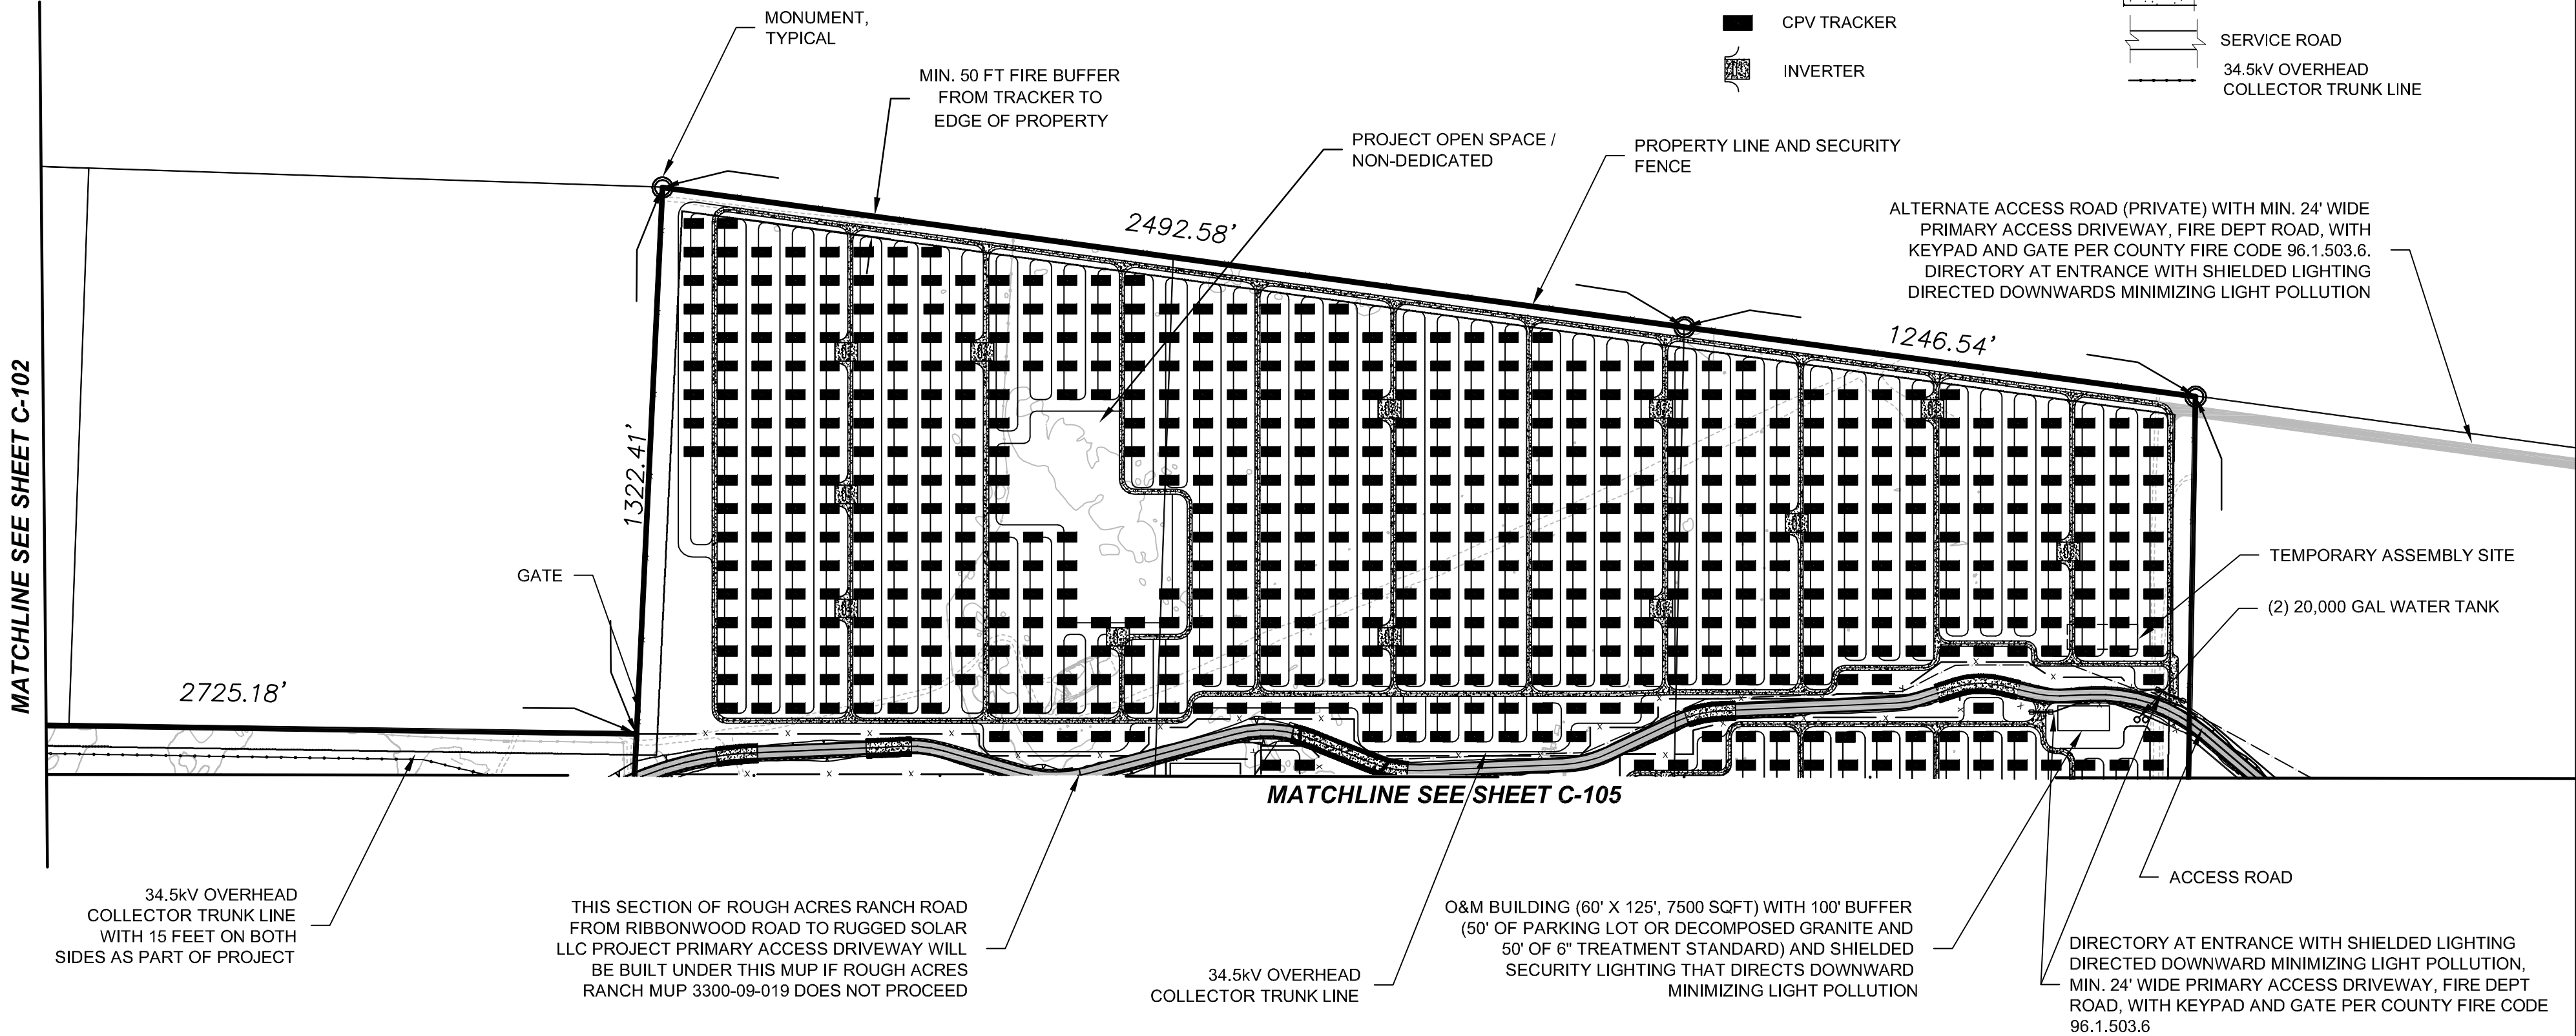

PRELIMINARY,
NOT FOR CONSTRUCTION

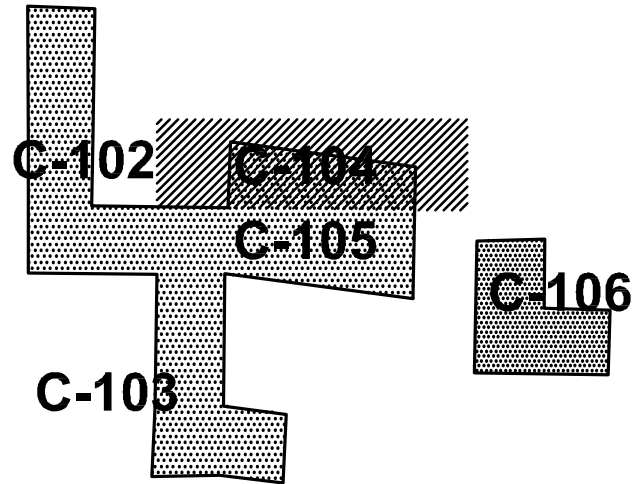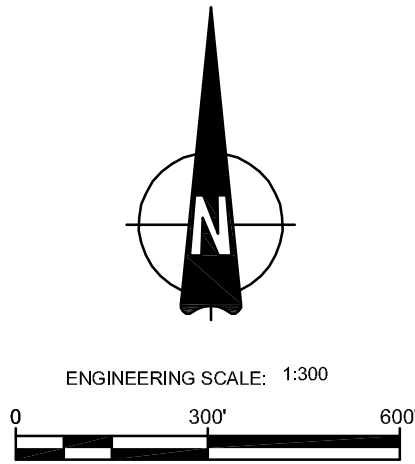


PLOT PLAN KEY MAP

LEGEND:

- | | | | |
|--|---|--|--------------------------------------|
| | WETLANDS (WITH A 50 FT BUFFER REPRESENTED BY A THIN LINE) | | SECURITY FENCE |
| | OAKS (WITH A 50 FT BUFFER REPRESENTED BY A THIN LINE) | | TEMPORARY ASSEMBLY SITE |
| | JURISDICTIONAL WATER (WITH A 50 FT BUFFER REPRESENTED BY A THIN LINE) | | PROPERTY LINE |
| | CPV TRACKER | | SECONDARY ACCESS/FIRE ROAD |
| | INVERTER | | SERVICE ROAD |
| | | | 34.5kV OVERHEAD COLLECTOR TRUNK LINE |

VICINITY MAP

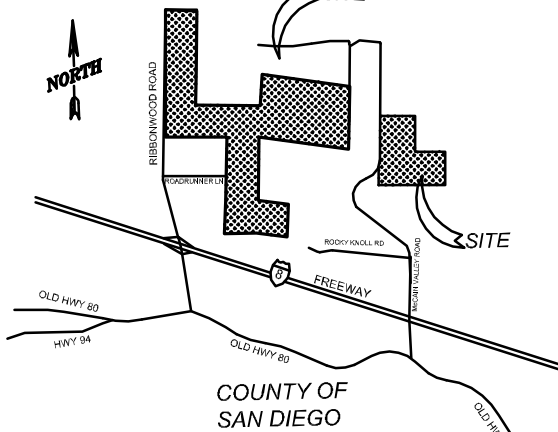

OWNER INFORMATION

NAME: SEE TABLE AT C-100

ADDRESS:

CITY:

STATE:

ZIP:

PHONE:

FAX:

EMAIL:

CONTACT INFORMATION

NAME: Pat Brown

ADDRESS: 4250 Executive Square, Suite 770

CITY: La Jolla

STATE: CA

ZIP: 92037

PHONE: (858) 652-4423

FAX:

EMAIL: patrick.brown@soitec.com

PARCEL INFORMATION

6120300100,6120301900,6110910700,6110910300,
APN: 6110900400,6110600400,6110900200,6111000700,
6111100100

SITE ADDRESS:
North of I-8, east of Ribbonwood Road, on both sides of
McCain Valley Road.

I CERTIFY THAT I HAVE READ ALL ZONING REGULATIONS AND
BEST MANAGEMENT PRACTICES (BMPs) NOTES AND THAT I AM
THE DESIGNER OF THE PROPOSED PROJECT:

DESIGNER SIGNATURE REQUIRED DATE

PROJECT INFORMATION

EXISTING:
Rolling, rugged land with two detached land sections made up of many parcels. All land is randomly populated by boulders. The site is minimally developed with unpaved roads.

PROPOSED:
Approximately 84 Megawatt (MW) project located on approximately 474 acres and includes construction and operation of approximately 3588 Concentrated Photovoltaic (CPV) trackers configured into 61 (1.36 MW) Building Blocks (BB) each consisting of 58 trackers with associated Inverters and Transformers.

PLOT PLAN INFORMATION

CPV System Summary

Approx. Number of Trackers:	3588
Tracker per BB:	58
Number of BB:	61
Total AC Capacity (MWs):	Approx. 84 MW
Inverter Skid AC Capacity (MWs):	1.36 to 2.0
No. of 1.36 MW Inverter Skids:	61
Total Lot Size (Acres):	765
Estimated Disturbed Acreage:	474
Coverage Ratio:	20%

AECOM

DESIGNER

AECOM

AECOM TECHNICAL SERVICES, INC
440 Stevens Avenue, Suite 250
Solana Beach, CA 98075
858.947.7144 tel 858.947.7145 fax
www.aecom.com


CLIENT



Soitec Solar Development, LLC

4250 Executive Square, Suite 770
San Diego, CA 92037-9178

VICINITY MAP

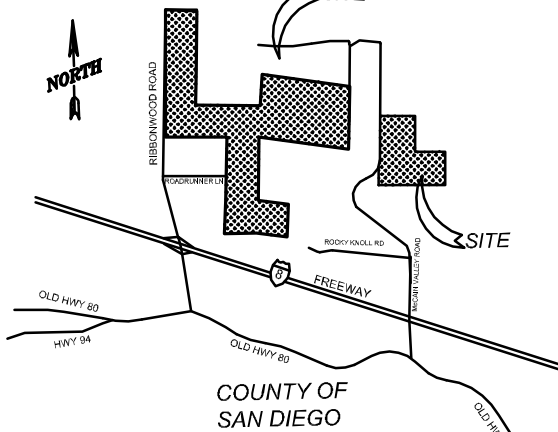

OWNER INFORMATION

NAME: SEE TABLE AT C-100

ADDRESS:

CITY:

STATE:

ZIP:

PHONE:

FAX:

EMAIL:

CONTACT INFORMATION

NAME: Pat Brown

ADDRESS: 4250 Executive Square, Suite 770

CITY: La Jolla

STATE: CA

ZIP: 92037

PHONE: (858) 652-4423

FAX:

EMAIL: patrick.brown@soitec.com

PARCEL INFORMATION

6120300100,6120301900,6110910700,6110910300,
APN: 6110900400,6110600400,6110900200,6111000700,
6111100100

SITE ADDRESS:
North of I-8, east of Ribbonwood Road, on both sides of
McCain Valley Road.

I CERTIFY THAT I HAVE READ ALL ZONING REGULATIONS AND
BEST MANAGEMENT PRACTICES (BMPs) NOTES AND THAT I AM
THE DESIGNER OF THE PROPOSED PROJECT:

DESIGNER SIGNATURE REQUIRED DATE

PROJECT INFORMATION

EXISTING:
Rolling, rugged land with two detached land sections made up of many parcels. All land is randomly populated by boulders. The site is minimally developed with unpaved roads.

PROPOSED:
Approximately 84 Megawatt (MW) project located on approximately 474 acres and includes construction and operation of approximately 3588 Concentrated Photovoltaic (CPV) trackers configured into 61 (1.36 MW) Building Blocks (BB) each consisting of 58 trackers with associated Inverters and Transformers.

PLOT PLAN INFORMATION

CPV System Summary

Approx. Number of Trackers:	3588
Tracker per BB:	58
Number of BB:	61
Total AC Capacity (MWs):	Approx. 84 MW
Inverter Skid AC Capacity (MWs):	1.36 to 2.0
No. of 1.36 MW Inverter Skids:	61
Total Lot Size (Acres):	765
Estimated Disturbed Acreage:	474
Coverage Ratio:	20%

SHEET TITLE

PLOT PLAN
CENTER TOP

SHEET NUMBER

REV.

C-104



0

FILE NAME: P:\10 ENERGY WEST\SOITEC SOLAR 60212653400 TECHNICAL\401 PRELIMINARY ENGINEERING PLANS - CADD FILES\ACAD SOLAR CPV LAYOUT\RUGGED SOLAR CPV PLOT PLAN.DWG
LAST SAVED BY: ORTIZG PLOT DATE: 9/26/2012 1:41:13 PM

LEGEND:


- WETLANDS (WITH A 50 FT BUFFER REPRESENTED BY A THIN LINE)
- OAKS (WITH A 50 FT BUFFER REPRESENTED BY A THIN LINE)
- JURISDICTIONAL WATER (WITH A 50 FT BUFFER REPRESENTED BY A THIN LINE)
- CPV TRACKER
- INVERTER
- x

SECURITY FENCE
- TEMPORARY ASSEMBLY SITE
- PROPERTY LINE
- SECONDARY ACCESS/FIRE ROAD
- SERVICE ROAD
- 34.5kV OVERHEAD COLLECTOR TRUNK LINE

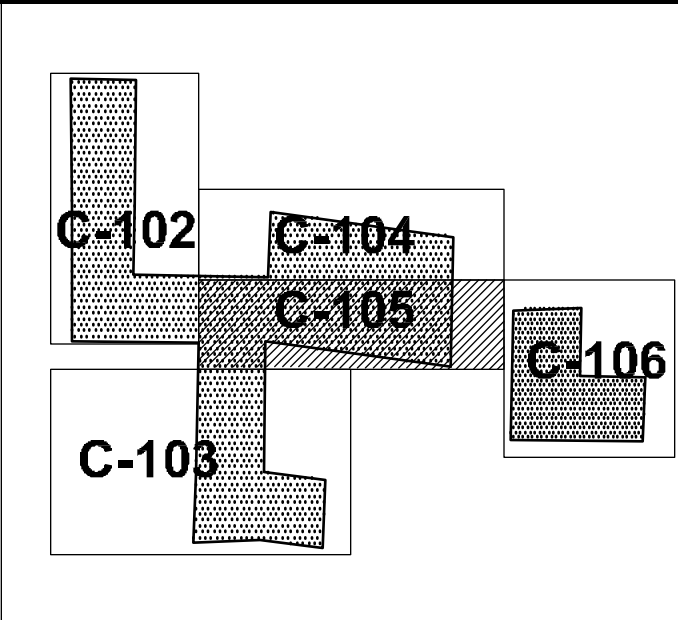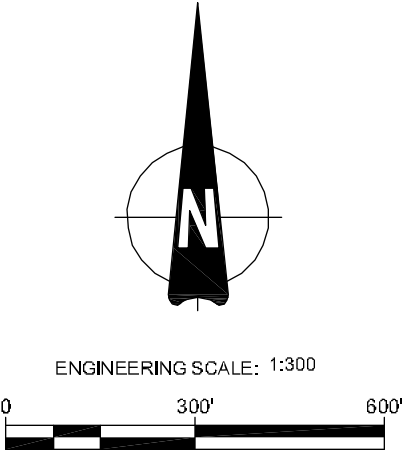


PLOT PLAN KEY MAP

THIS SECTION OF ROUGH ACRES RANCH ROAD FROM RIBBONWOOD ROAD TO RUGGED SOLAR LLC PROJECT PRIMARY ACCESS DRIVEWAY WILL BE BUILT UNDER THIS MUP IF ROUGH ACRES RANCH MUP 3300-09-019 DOES NOT PROCEED

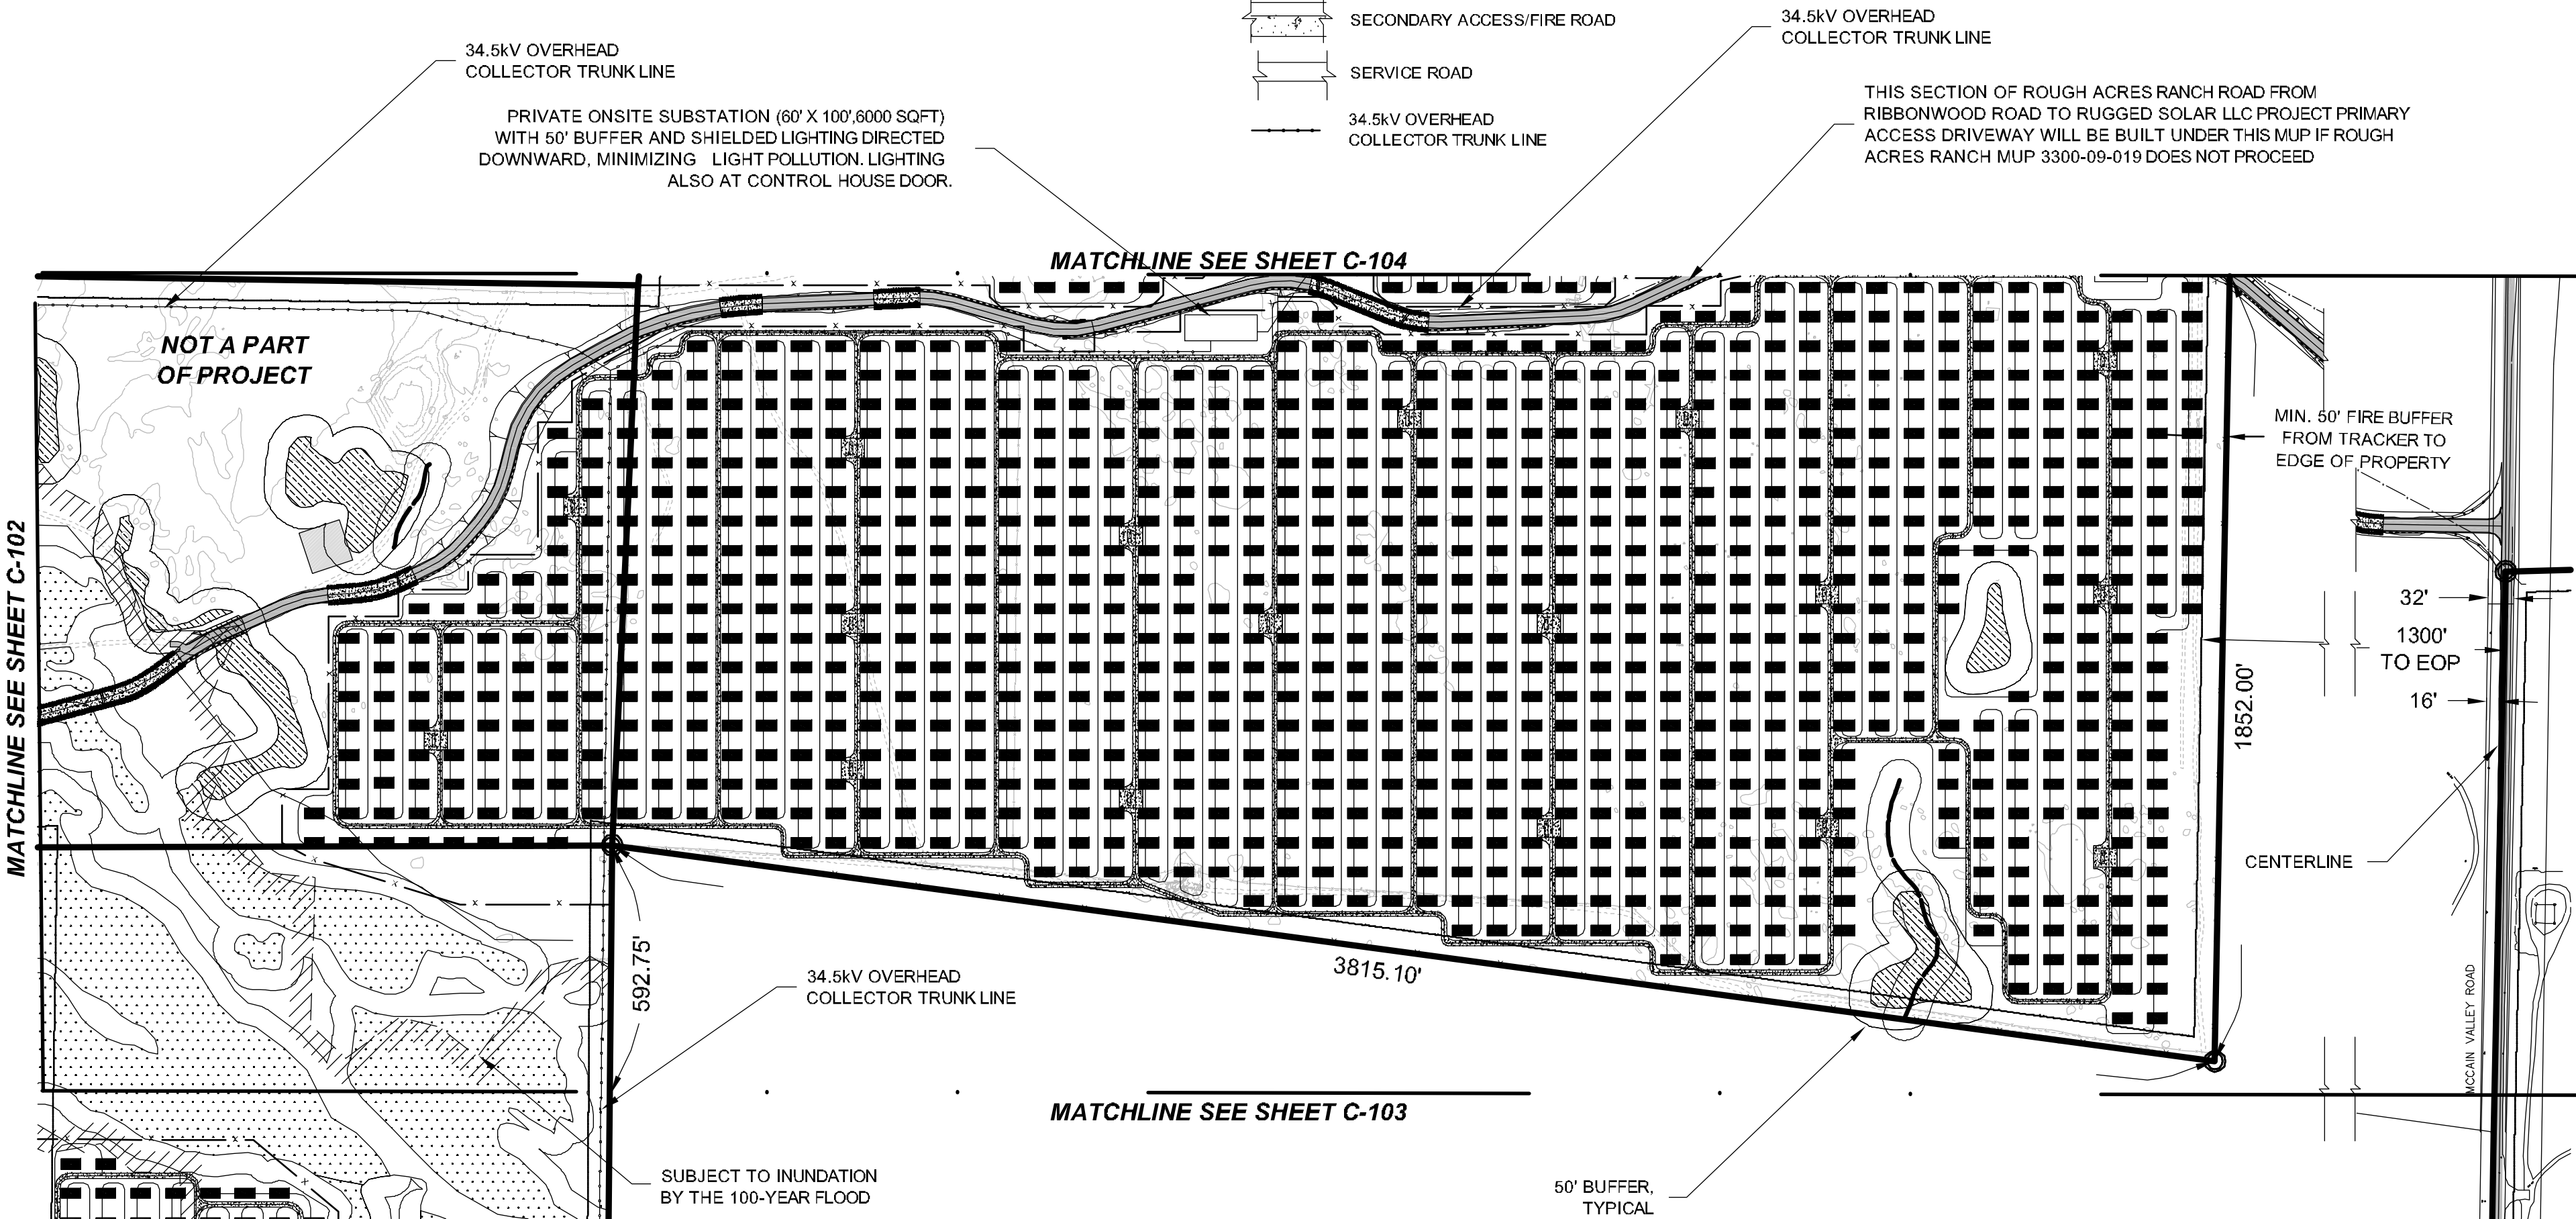

PRELIMINARY,
NOT FOR CONSTRUCTION

VICINITY MAP

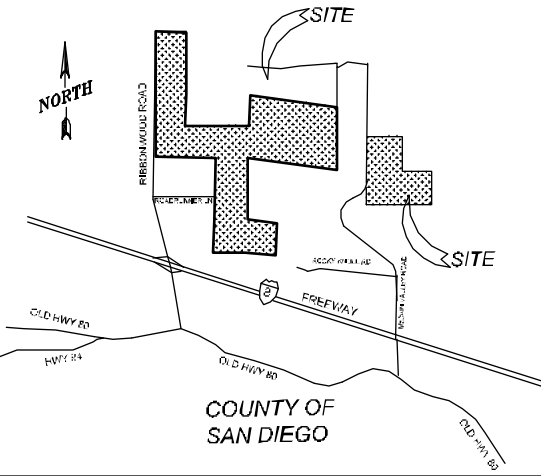

OWNER INFORMATION

NAME: SEE TABLE AT C-100
ADDRESS:
CITY:
STATE:
ZIP:
PHONE:
FAX:
EMAIL:

CONTACT INFORMATION

NAME: Pat Brown
ADDRESS: 4250 Executive Square, Suite 770
CITY: La Jolla
STATE: CA
ZIP: 92037
PHONE: (858) 652-4423
FAX:
EMAIL: patrick.brown@soitec.com

PARCEL INFORMATION

6120300100,6120301900,6110910700,6110910300,
APN: 6110900400,6110600400,6110900200,6111000700,
6111100100
SITE ADDRESS:
North of I-8, east of Ribbonwood Road, on both sides of
McCain Valley Road.
I CERTIFY THAT I HAVE READ ALL ZONING REGULATIONS AND
BEST MANAGEMENT PRACTICES (BMPs) NOTES AND THAT I AM
THE DESIGNER OF THE PROPOSED PROJECT:
DESIGNER SIGNATURE REQUIRED DATE

PROJECT INFORMATION

EXISTING:
Rolling, rugged land with two detached land sections made up of
many parcels. All land is randomly populated by boulders. The site
is minimally developed with unpaved roads.
PROPOSED:
Approximately 84 Megawatt (MW) project located on approximately
474 acres and includes construction and operation of approximately
3588 Concentrated Photovoltaic (CPV) trackers configured into 61
(1.36 MW) Building Blocks (BB) each consisting of 58 trackers with
associated Inverters and Transformers.



PLOT PLAN INFORMATION

CPV System Summary	
Approx. Number of Trackers:	3588
Tracker per BB:	58
Number of BB:	61
Total AC Capacity (MWs):	Approx. 84 MW
Inverter Skid AC Capacity (MWs):	1.36 to 2.0
No. of 1.36 MW Inverter Skids:	61
Total Lot Size (Acres):	765
Estimated Disturbed Acreage:	474
Coverage Ratio:	20%

SHEET TITLE

PLOT PLAN CENTER BOTTOM	
SHEET NUMBER	REV.
C-105	0

FILE NAME: P:\10 ENERGY WEST_CURRENT\SOITEC SOLAR 60212653\400 TECHNICAL\401 PRELIMINARY ENGINEERING\7 PLANS - CADD FILES\ACAD SOLAR CPV LAYOUT\RUGGED SOLAR\IC-06 PLOT PLAN.DWG
LAST SAVED BY: ORTIZG PLOT DATE: 7/20/2012 1:31:31 PM

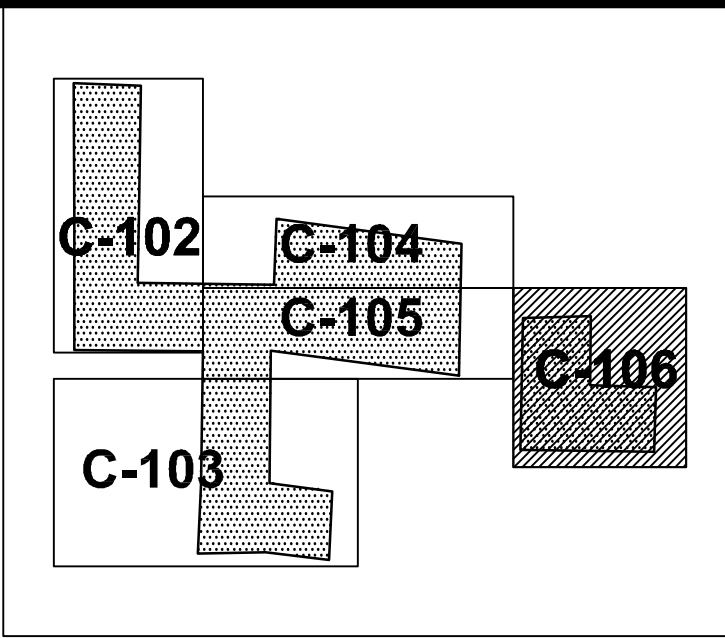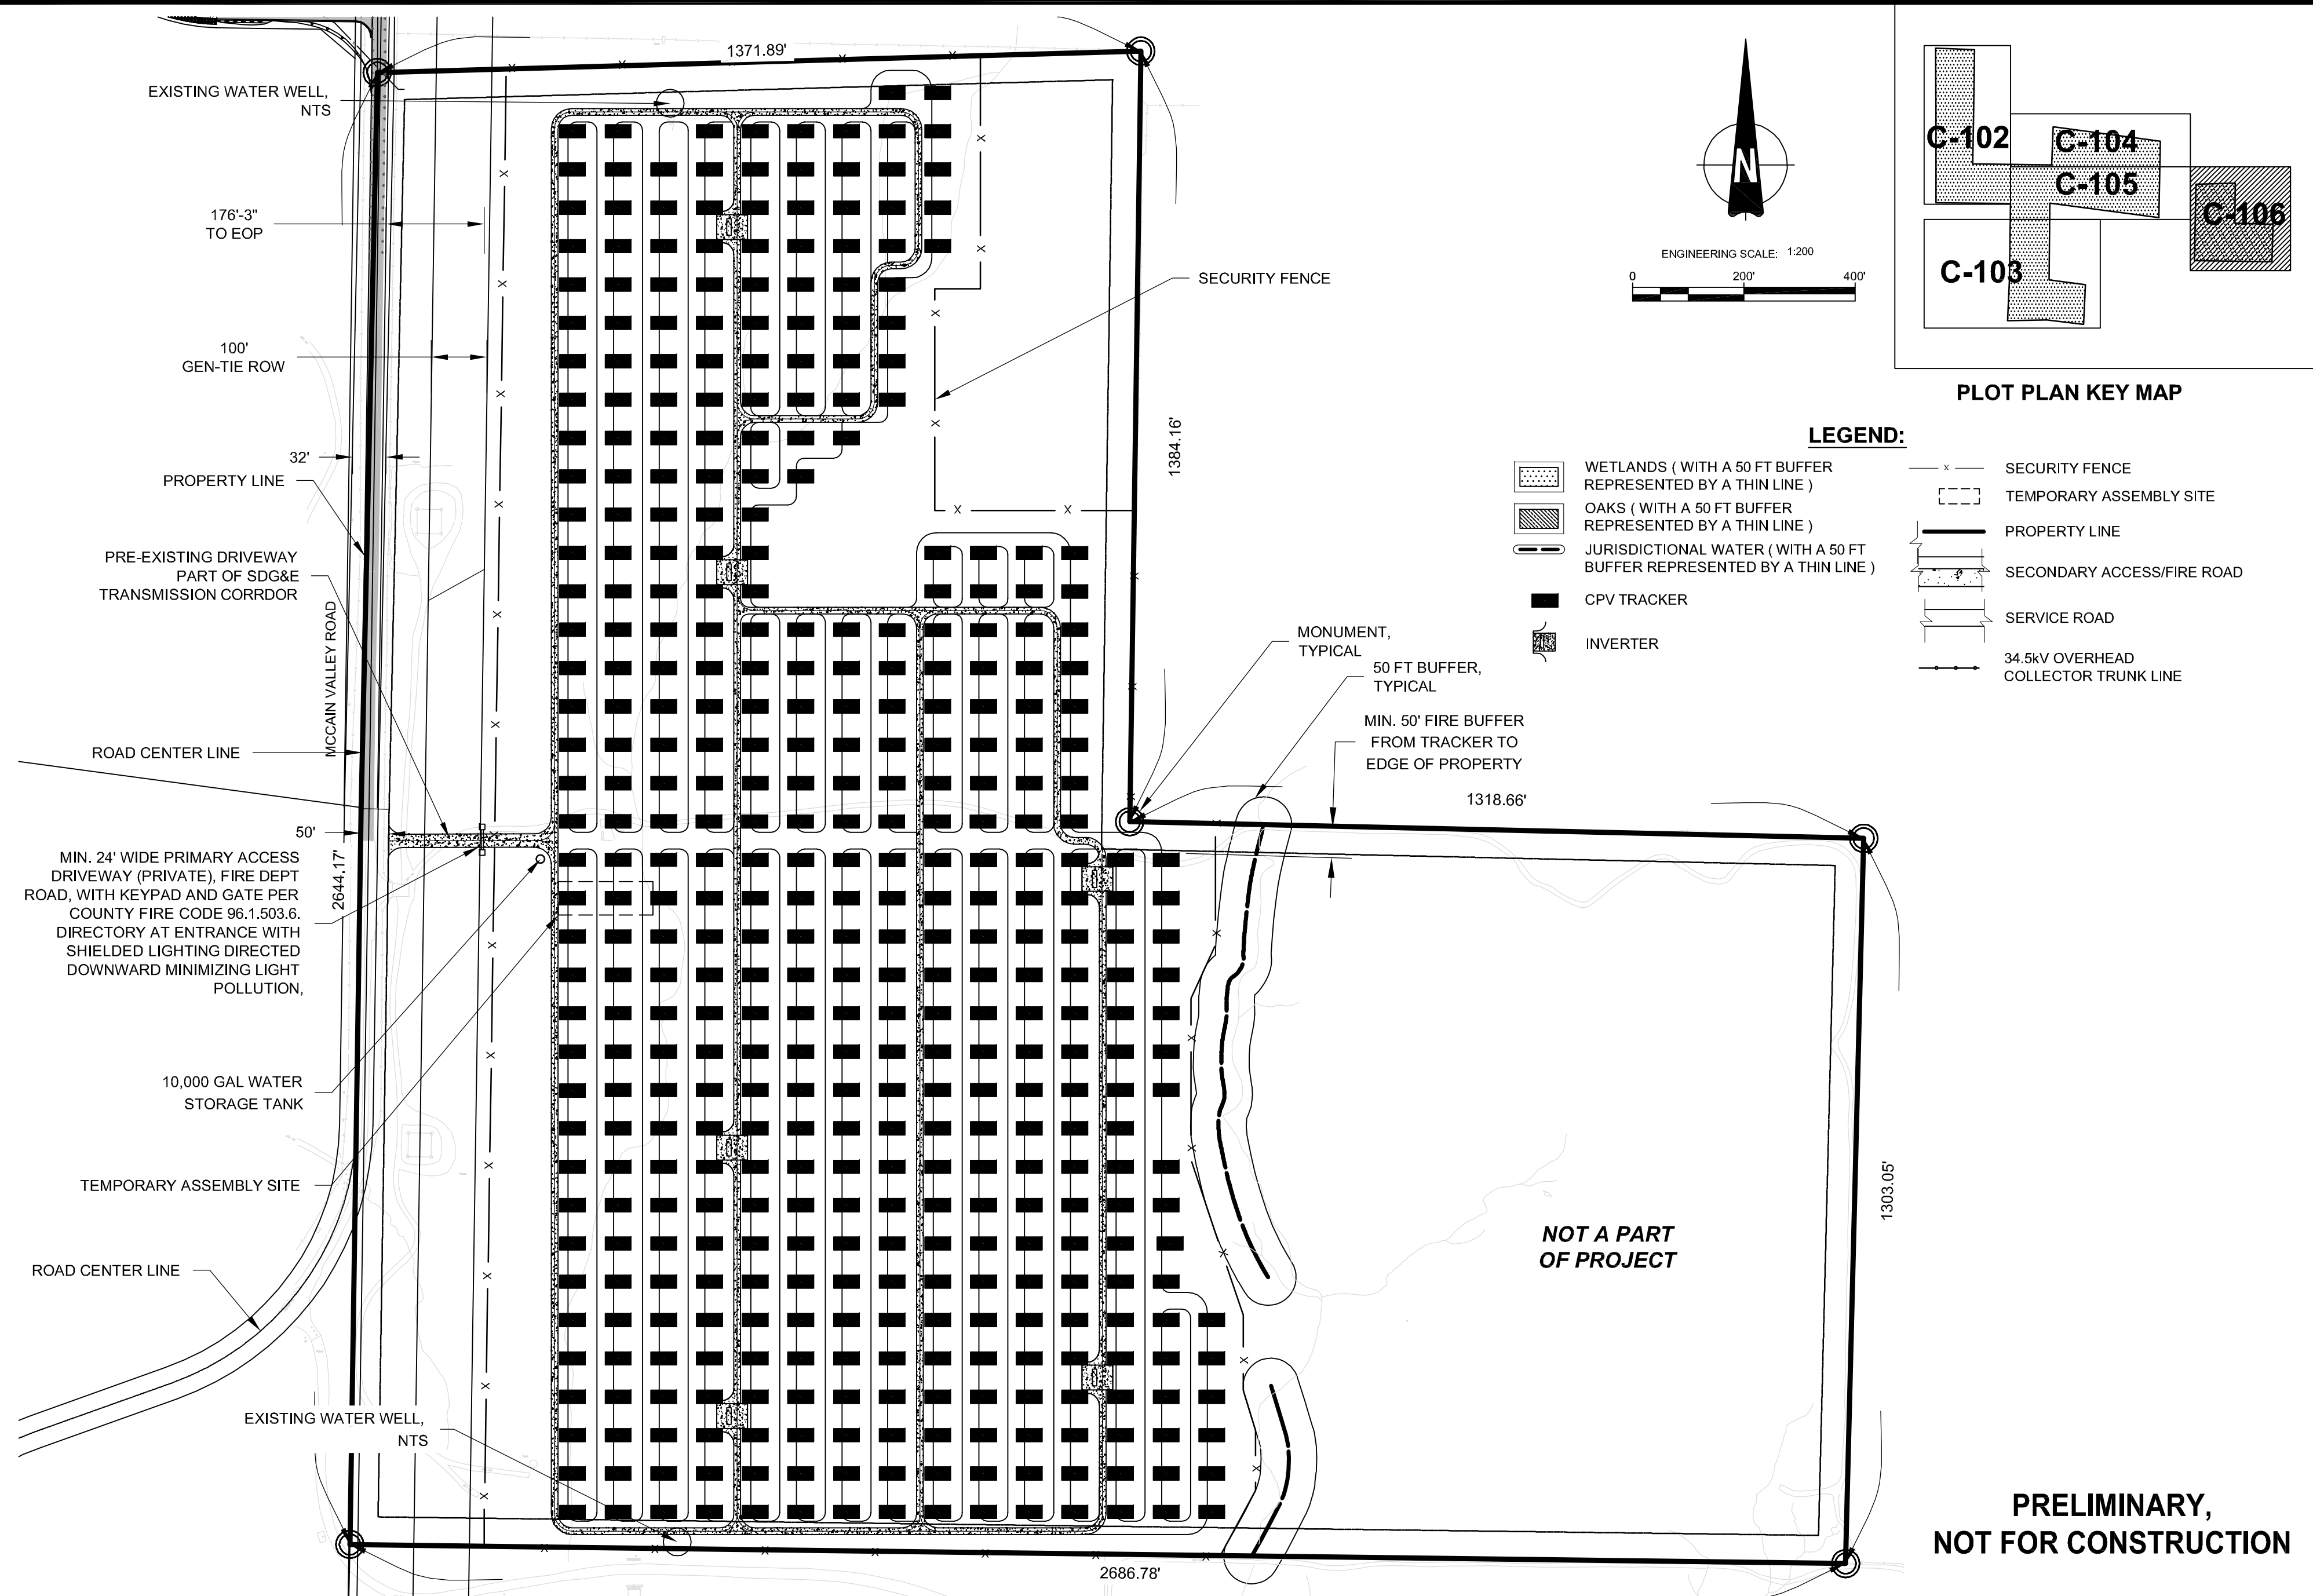

PLOT PLAN KEY MAP


AECOM
DESIGNER
AECOM
AECOM TECHINCAL SERVICES, INC
440 Stevens Avenue, Suite 250
Solana Beach, CA 98075
858.947.7144 tel 858.947.7145 fax
www.aecom.com

CLIENT

Soitec
Soitec Solar Development, LLC
4250 Executive Square, Suite 770
San Diego, CA 92037-9178

VICINITY MAP	OWNER INFORMATION	CONTACT INFORMATION	PARCEL INFORMATION	PROJECT INFORMATION	PLOT PLAN INFORMATION	SHEET TITLE
	NAME: SEE TABLE AT C-100	NAME: Pat Brown	6120300100,6120301900,6110910700,6110910300, APN: 6110900400,6110600400,6110900200,6111000700, 6111100100	EXISTING: Rolling, rugged land with two detached land sections made up of many parcels. All land is randomly populated by boulders. The site is minimally developed with unpaved roads.	CPV System Summary	PLOT PLAN EAST
	ADDRESS:	ADDRESS: 4250 Executive Square, Suite 770	SITE ADDRESS: North of I-8, east of Ribbonwood Road on both sides of McCain Valley Road.	PROPOSED: Approximately 84 Megawatt (MW) project located on approximately 474 acres and includes construction and operation of approximately 3588 Concentrated Photovoltaic (CPV) trackers configured into 61 (1.36 MW) Building Blocks (BB) each consisting of 58 trackers with associated Inverters and Transformers.	Approx. Number of Trackers: 3588	
	CITY:	CITY: La Jolla	I CERTIFY THAT I HAVE READ ALL ZONING REGULATIONS AND BEST MANAGEMENT PRACTICES (BMPs) NOTES AND THAT I AM THE DESIGNER OF THE PROPOSED PROJECT:		Tracker per BB: 58	SHEET NUMBER C-106 REV. 0
	STATE:	STATE: CA	DESIGNER SIGNATURE REQUIRED _____ DATE _____		Number of BB: 61	
	ZIP:	ZIP: 92037			Total AC Capacity (MWs): Approx. 84 MW	
	PHONE:	PHONE: (858) 652-4423			Inverter Skid AC Capacity (MWs): 1.36 to 2.0	
	FAX:	FAX:			No. of 1.36 MW Inverter Skids: 61	
	EMAIL:	EMAIL: patrick.brown@soitec.com			Total Lot Size (Acres): 765	
					Estimated Disturbed Acreage: 474	
					Coverage Ratio: 20%	

FILE NAME: P:\10 ENERGY WEST_CURRENT\INTECH\401 PRELIMINARY ENGINEERING\7 PLANS - CADD FILES\ACAD SOLAR CPV LAYOUT\RUGGED SOLAR-C-110 EASEMENT PLAN.DWG
LAST SAVED BY: ORTIZG PLOT DATE: 7/20/2012 1:32:34 PM

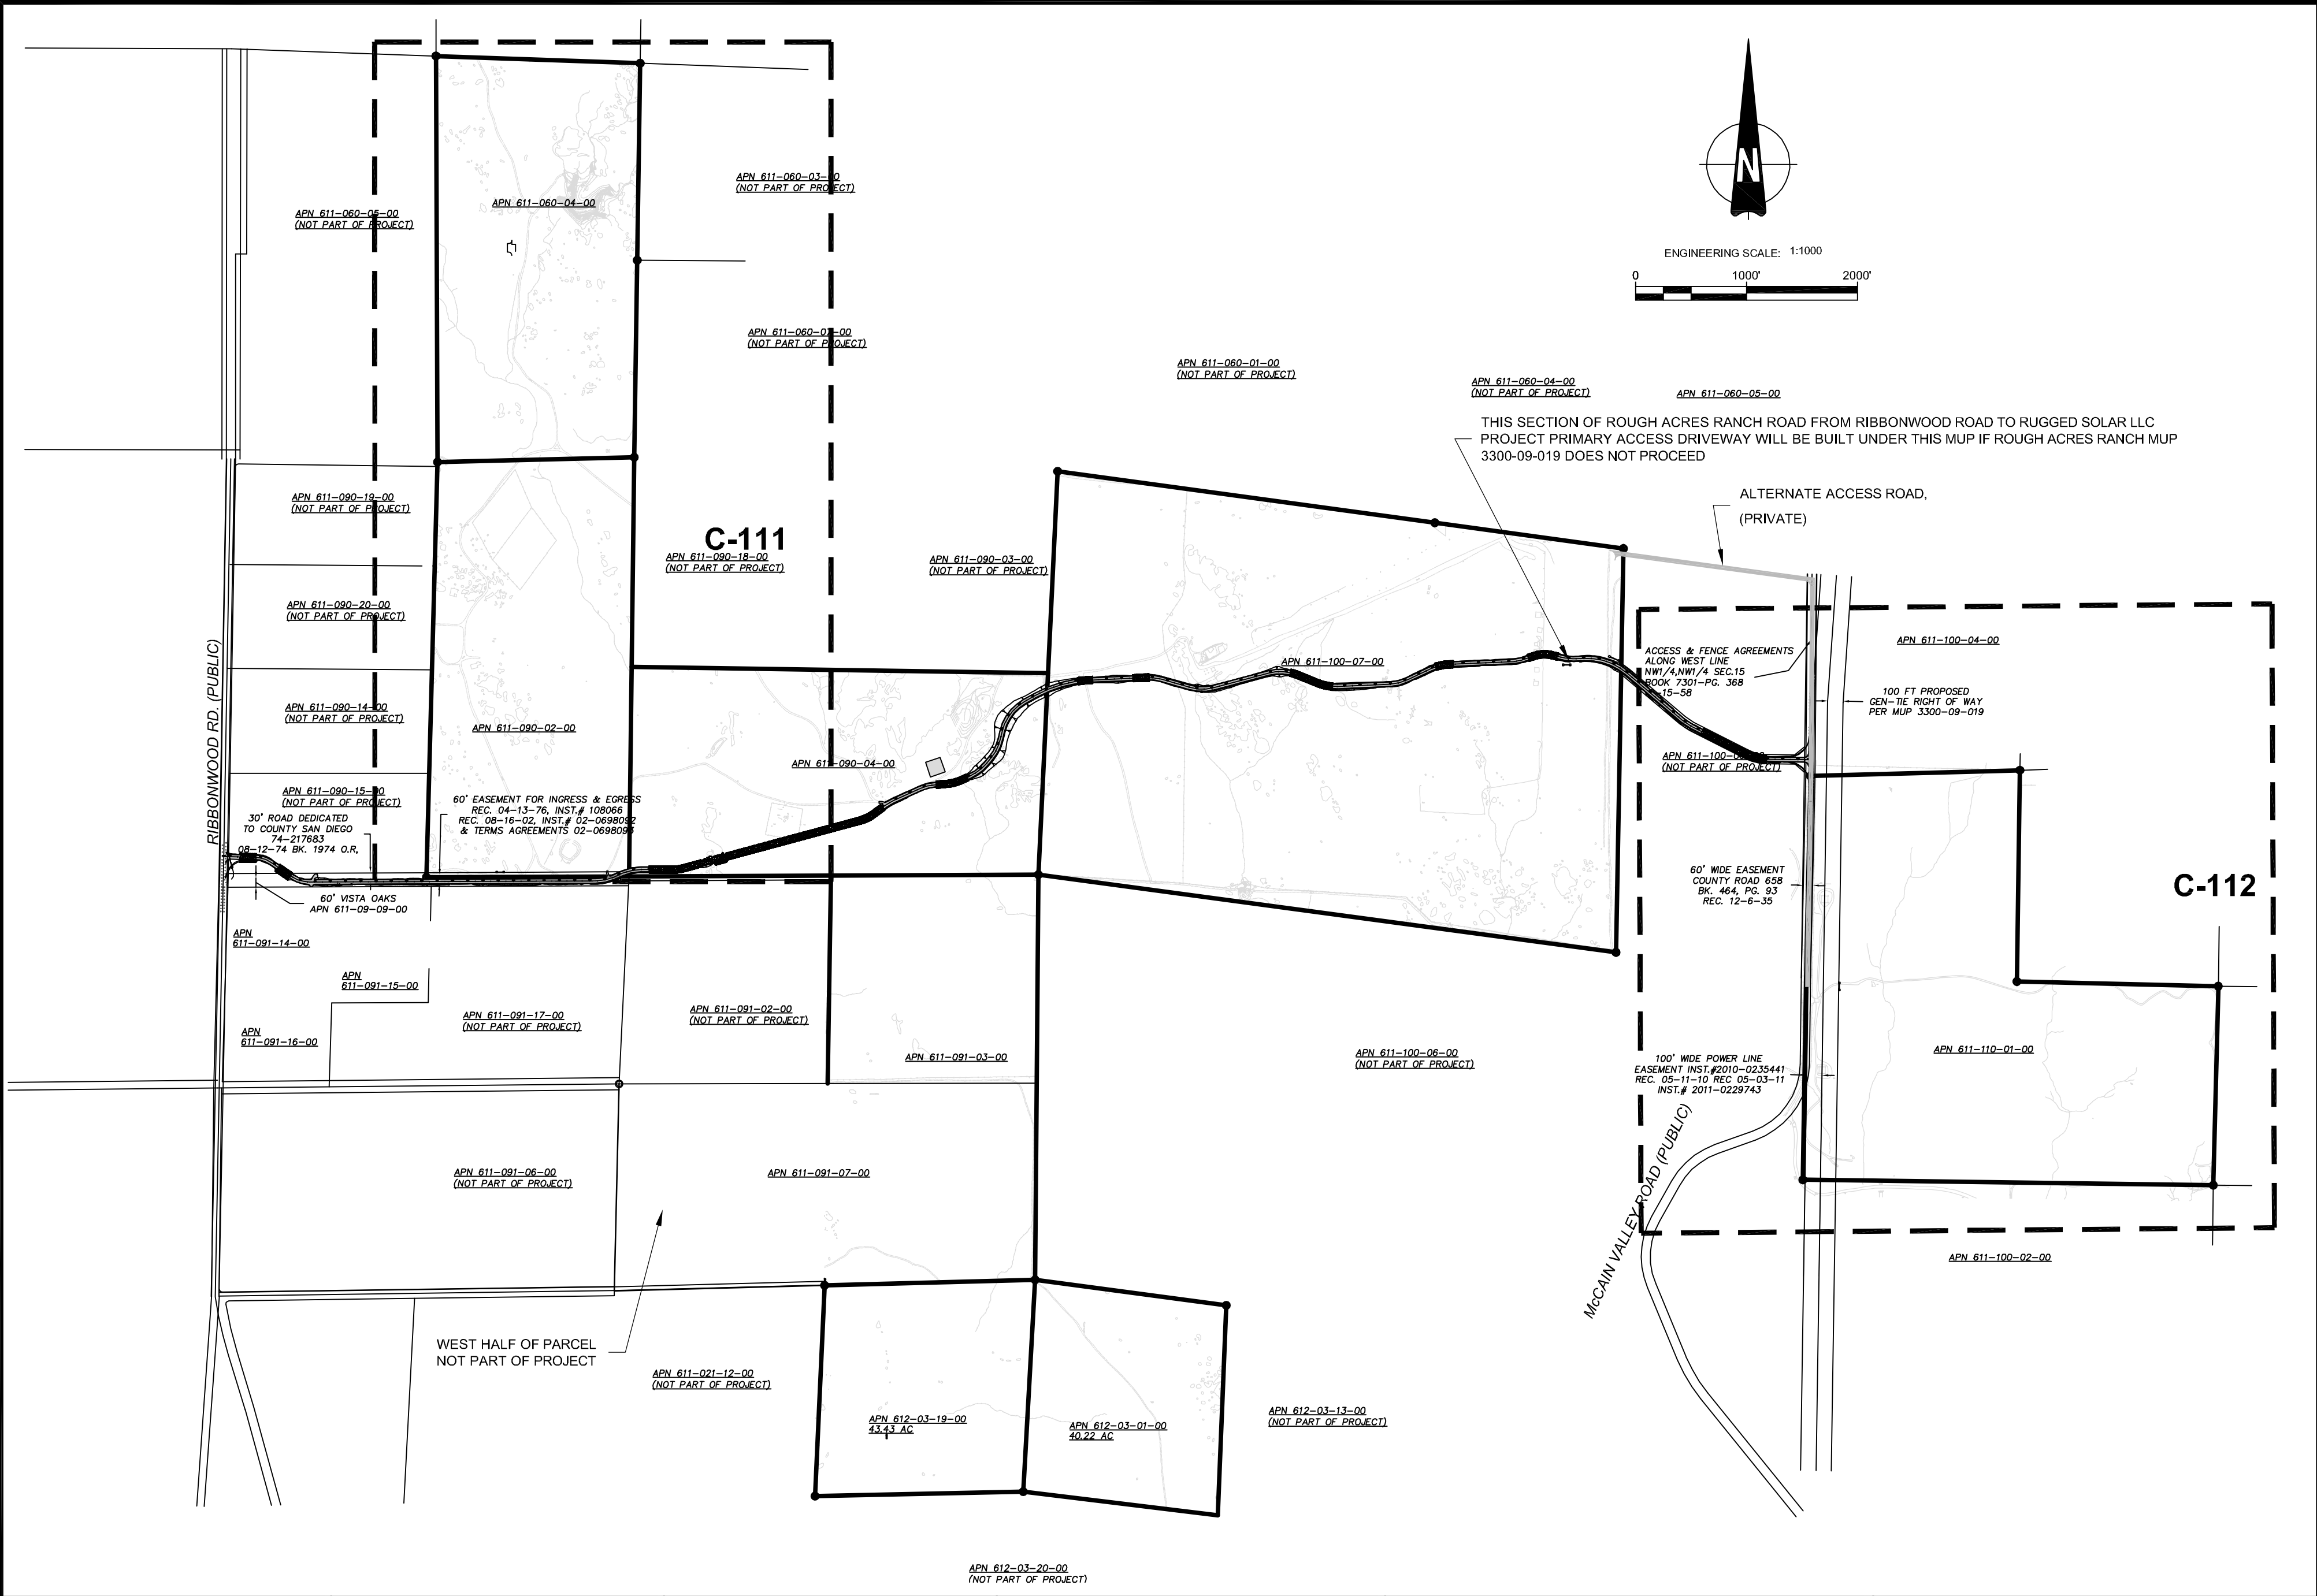

AECOM

DESIGNER

AECOM

AECOM TECHINCAL SERVICES, INC
440 Stevens Avenue, Suite 250
Solana Beach, CA 98075
858.947.7144 tel 858.947.7145 fax
www.aecom.com

CLIENT




Soitec Solar Development, LLC

4250 Executive Square, Suite 770
San Diego, CA 92037-9178

VICINITY MAP	OWNER INFORMATION	CONTACT INFORMATION	PARCEL INFORMATION	PROJECT INFORMATION	PLOT PLAN INFORMATION	SHEET TITLE
	NAME: SEE TABLE AT C-100	NAME: Pat Brown	6120300100,6120301900,6110910700,6110910300, APN:6110900400,6110600400,6110900200,6111000700, 6111100100	EXISTING: Rolling, rugged land with two detached land sections made up of many parcels. All land is randomly populated by boulders. The site is minimally developed with unpaved roads.	CPV System Summary	EASEMENT PLAN SHEET MAP
	ADDRESS:	ADDRESS: 4250 Executive Square, Suite 770	SITE ADDRESS: North of I-8, east of Ribbonwood Road, on both sides of McCain Valley Road.	PROPOSED: Approximately 84 Megawatt (MW) project located on approximately 474 acres and includes construction and operation of approximately 3588 Concentrated Photovoltaic (CPV) trackers configured into 61 (1.36 MW) Building Blocks (BB) each consisting of 58 trackers with associated Inverters and Transformers.	Approx. Number of Trackers: 3588	
	CITY: STATE: ZIP: PHONE: FAX: EMAIL:	CITY: La Jolla STATE: CA ZIP: 92037 PHONE: (858) 652-4423 FAX: EMAIL: patrick.brown@soitec.com	I CERTIFY THAT I HAVE READ ALL ZONING REGULATIONS AND BEST MANAGEMENT PRACTICES (BMPs) NOTES AND THAT I AM THE DESIGNER OF THE PROPOSED PROJECT: _____ DESIGNER SIGNATURE REQUIRED _____ DATE		Tracker per BB: 58 Number of BB: 61 Total AC Capacity (MWs): Approx. 84 MW Inverter Skid AC Capacity (MWs): 1.36 to 2.0 No. of 1.36 MW Inverter Skids: 61 Total Lot Size (Acres): 765 Estimated Disturbed Acreage: 474 Coverage Ratio: 20%	SHEET NUMBER C-110 REV. 0

FILE NAME: P:\10 ENERGY WEST_CURRENT\NVS\SOITEC SOLAR 60212653\400 TECHNICAL\401 PRELIMINARY ENGINEERING\7 PLANS - CADD FILES\ACAD SOLAR CPV LAYOUT\RUGGED SOLAR\C-111 EASEMENT PLAN.DWG
LAST SAVED BY: ORTIZG PLOT DATE: 7/20/2012 1:49:45 PM

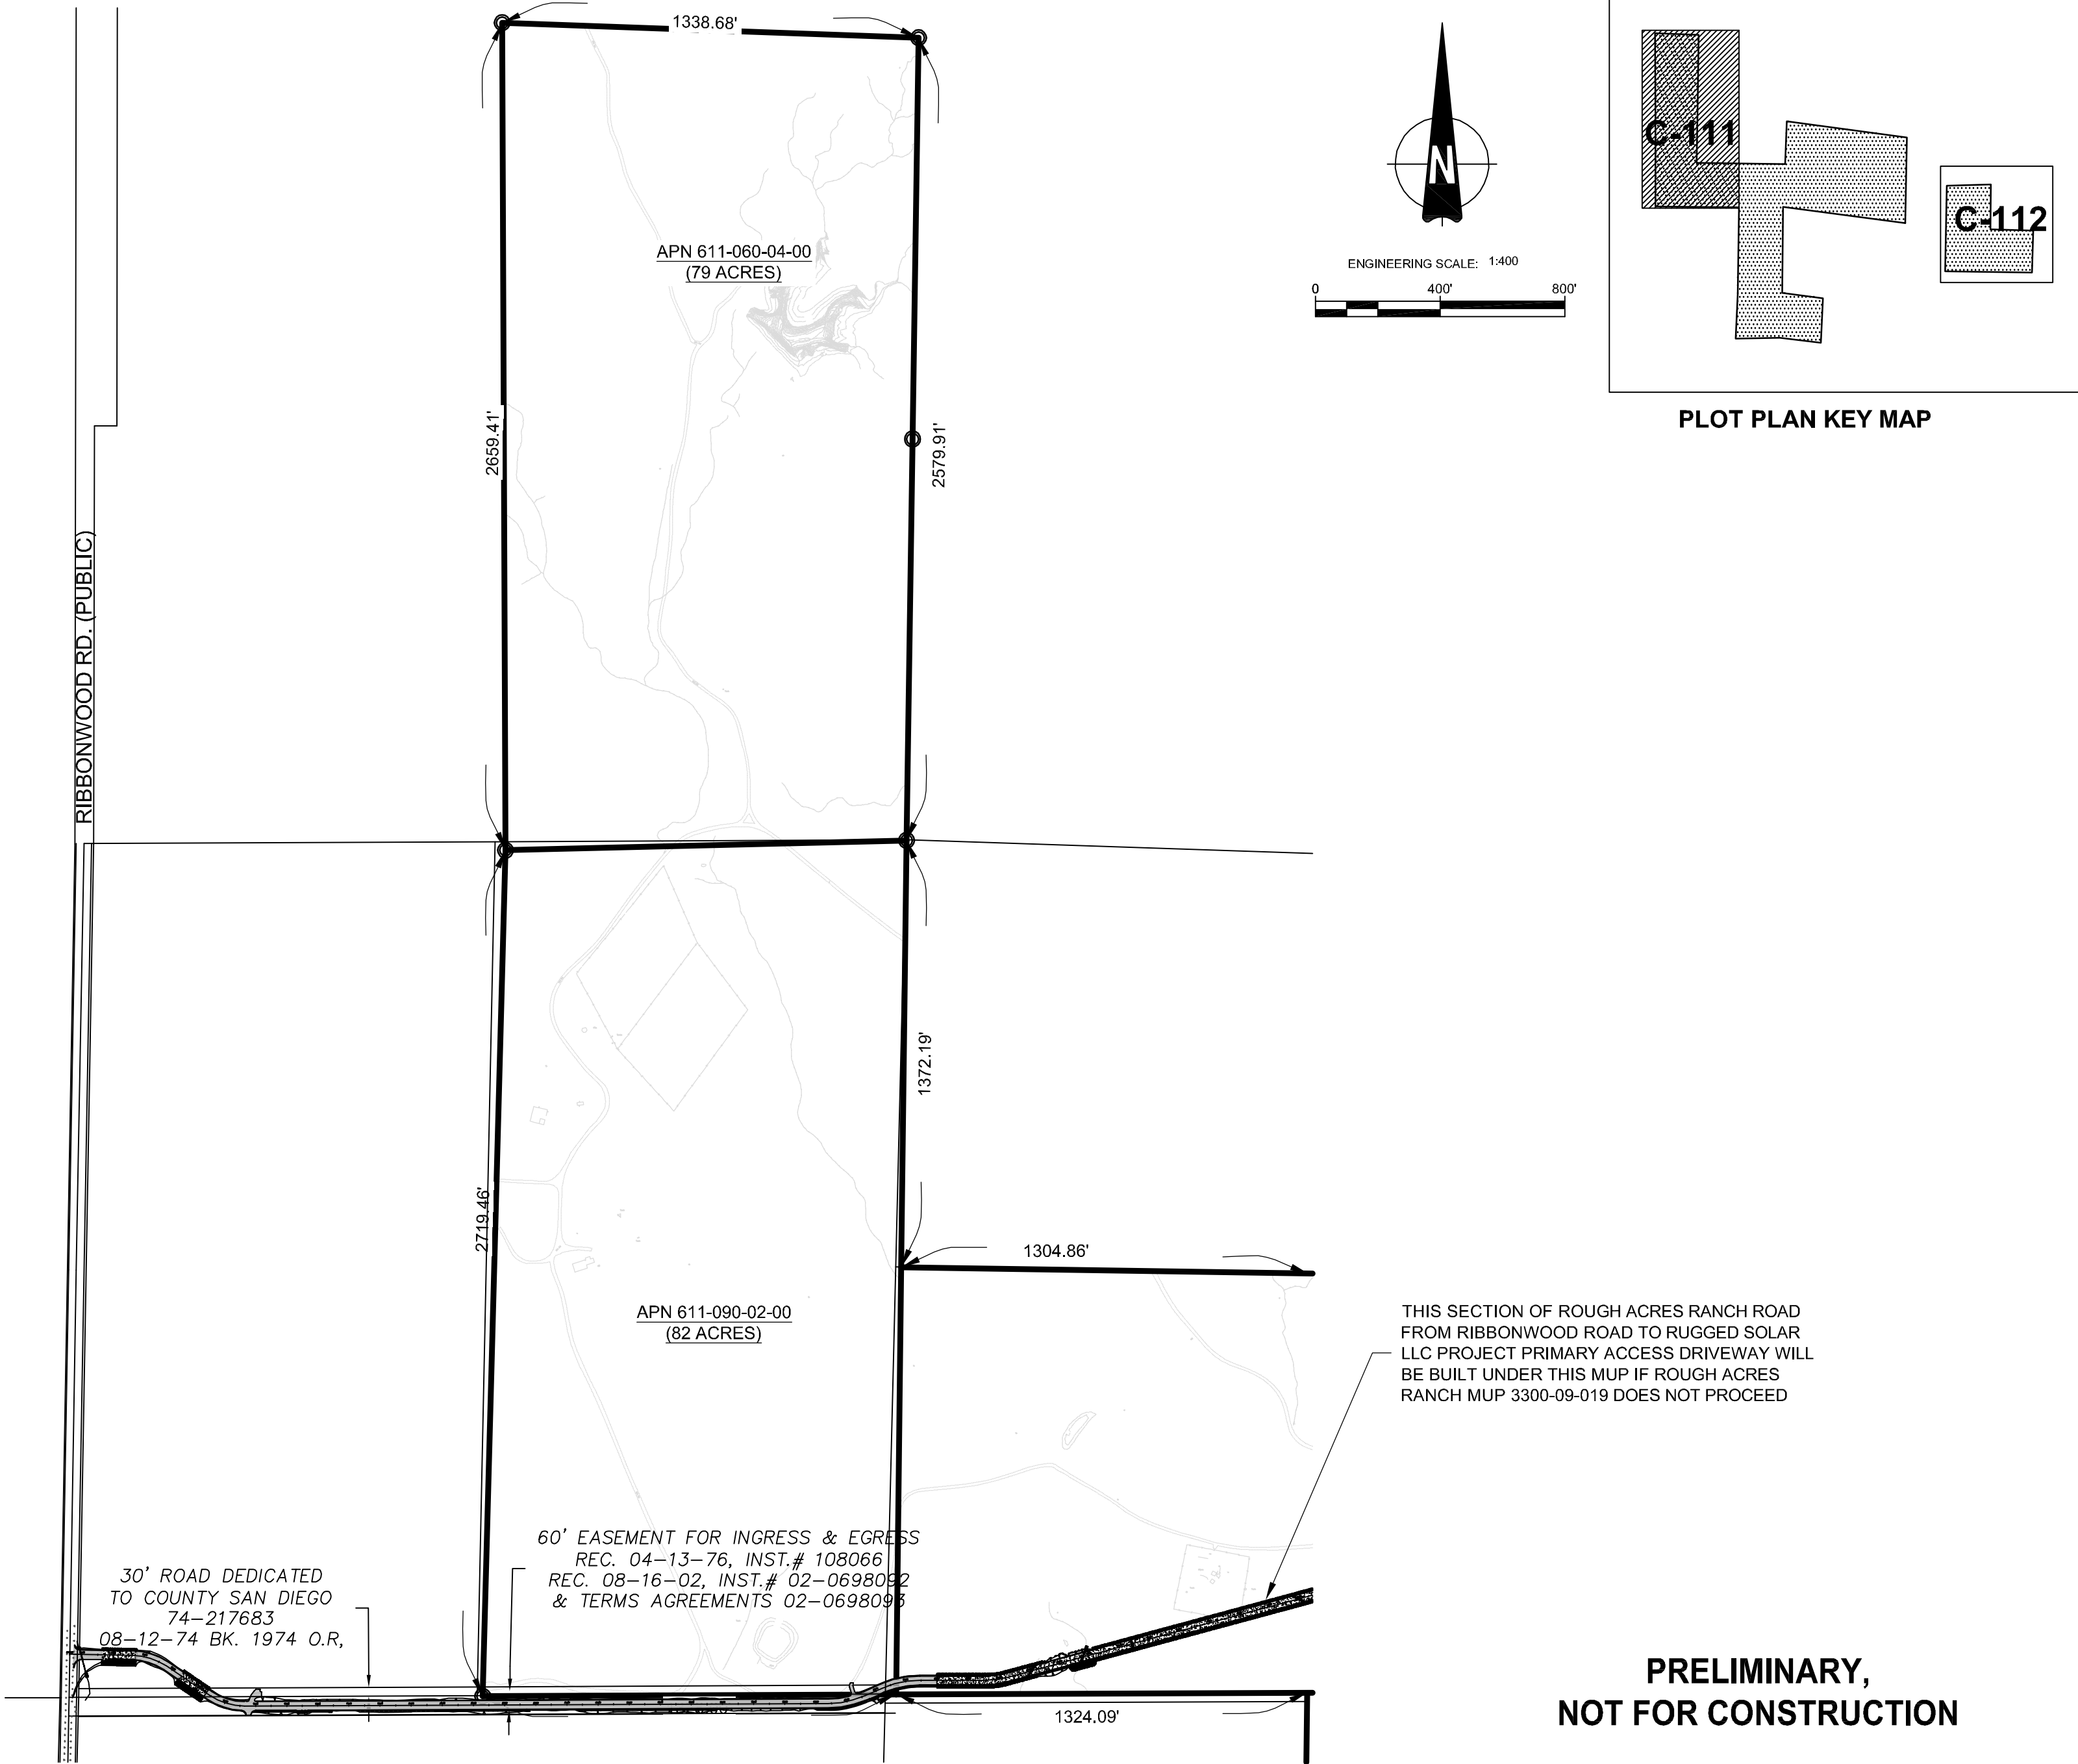

PRELIMINARY,
NOT FOR CONSTRUCTION

AECOM

DESIGNER

AECOM


AECOM TECHINCAL SERVICES, INC
440 Stevens Avenue, Suite 250
Solana Beach, CA 98075
858.947.7144 tel 858.947.7145 fax
www.aecom.com

CLIENT



Soitec Solar Development, LLC

4250 Executive Square, Suite 770
San Diego, CA 92037-9178

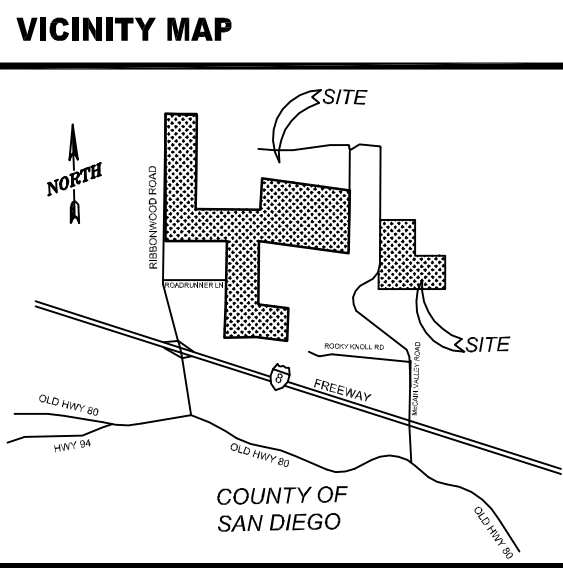

OWNER INFORMATION	
NAME:	SEE TABLE AT C-100
ADDRESS:	
CITY:	
STATE:	
ZIP:	
PHONE:	
FAX:	
EMAIL:	

CONTACT INFORMATION	
NAME:	Pat Brown
ADDRESS:	4250 Executive Square, Suite 770
CITY:	La Jolla
STATE:	CA
ZIP:	92037
PHONE:	(858) 652-4423
FAX:	
EMAIL:	Brison.Ellinghaus@soitec.com

PARCEL INFORMATION	
6120300100,6120301900,6110910700,6110910300, APN:6110900400,6110600400,6110900200,6111000700, 6111100100	
SITE ADDRESS: North of I-8, east of Ribbonwood Road, on both sides of McCain Valley Road.	
I CERTIFY THAT I HAVE READ ALL ZONING REGULATIONS AND BEST MANAGEMENT PRACTICES (BMPs) NOTES AND THAT I AM THE DESIGNER OF THE PROPOSED PROJECT:	
DESIGNER SIGNATURE REQUIRED	DATE

PROJECT INFORMATION	
EXISTING: Rolling, rugged land with two detached land sections made up of many parcels. All land is randomly populated by boulders. The site is minimally developed with unpaved roads.	
PROPOSED: Approximately 84 Megawatt (MW) project located on approximately 474 acres and includes construction and operation of approximately 3588 Concentrated Photovoltaic (CPV) trackers configured into 61 (1.36 MW) Building Blocks (BB) each consisting of 58 trackers with associated Inverters and Transformers.	

PLOT PLAN INFORMATION			
CPV System Summary			
Approx. Number of Trackers:		3588	
Tracker per BB:		58	
Number of BB:		61	
Total AC Capacity (MWs):		Approx. 84 MW	
Inverter Skid AC Capacity (MWs):		1.36 to 2.0	
No. of 1.36 MW Inverter Skids:		61	
Total Lot Size (Acres):		765	
Estimated Disturbed Acreage:		474	
Coverage Ratio:		20%	

SHEET TITLE		
EASEMENT PLAN (NORTH WEST)		
SHEET NUMBER	REV.	
C-111	0	



ACCESS & FENCE AGREEMENTS
ALONG WEST LINE
NW1/4,NW1/4 SEC.15
BOOK 7301-PG. 368
10-15-58

100 FT PROPOSED
GEN-TIE RIGHT OF WAY
PER MUP 3300-09-019

60' WIDE EASEMENT
COUNTY ROAD 658
BK. 464, PG. 93
REC. 12-6-35

100' WIDE POWER LINE
EASEMENT INST.#2010-0235441
REC. 05-11-10 REC 05-03-11
INST.# 2011-0229743

APN 611-110-01-00
(123.8 ACRES)

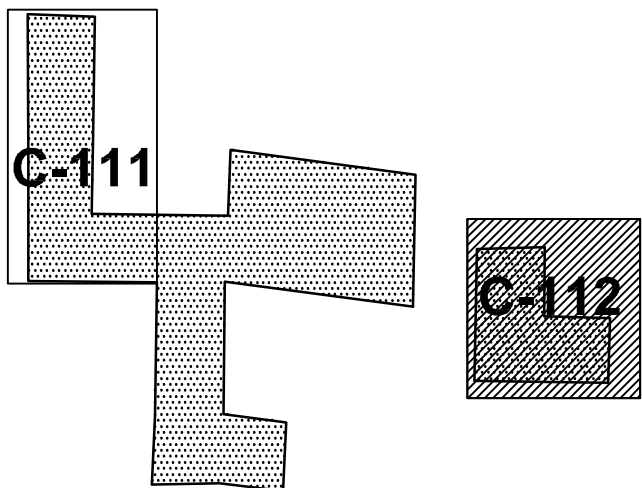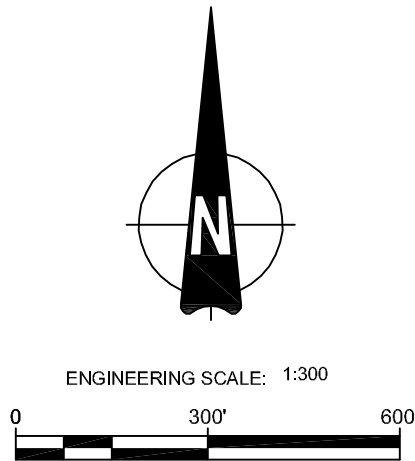

PLOT PLAN KEY MAP

AECOM

DESIGNER

AECOM

AECOM TECHNICAL SERVICES, INC
440 Stevens Avenue, Suite 250
Solana Beach, CA 98075
858.947.7144 tel 858.947.7145 fax
www.aecom.com

CLIENT




Soitec Solar Development, LLC

4250 Executive Square, Suite 770
San Diego, CA 92037-9178

**PRELIMINARY,
NOT FOR CONSTRUCTION**

VICINITY MAP	OWNER INFORMATION	CONTACT INFORMATION	PARCEL INFORMATION	PROJECT INFORMATION	PLOT PLAN INFORMATION	SHEET TITLE	
	NAME: SEE TABLE AT C-100	NAME: Pat Brown	6120300100,6120301900,6110910700,6110910300, APN: 6110900400,6110600400,6110900200,6111000700, 6111100100	EXISTING: Rolling, rugged land with two detached land sections made up of many parcels. All land is randomly populated by boulders. The site is minimally developed with unpaved roads.	CPV System Summary		EASEMENT PLAN EAST
	ADDRESS:	ADDRESS: 4250 Executive Square, Suite 770	SITE ADDRESS: North of I-8, east of Ribbonwood Road on both sides of McCain Valley Road.	PROPOSED: Approximately 84 Megawatt (MW) project located on approximately 474 acres and includes construction and operation of approximately 3588 Concentrated Photovoltaic (CPV) trackers configured into 61 (1.36 MW) Building Blocks (BB) each consisting of 58 trackers with associated Inverters and Transformers.	Approx. Number of Trackers:	3588	
	CITY:	CITY: La Jolla	I CERTIFY THAT I HAVE READ ALL ZONING REGULATIONS AND BEST MANAGEMENT PRACTICES (BMPs) NOTES AND THAT I AM THE DESIGNER OF THE PROPOSED PROJECT:		Tracker per BB:	58	SHEET NUMBERREV.
	STATE:	STATE: CA	DESIGNER SIGNATURE REQUIREDDATE		Number of BB:	61	
	ZIP:	ZIP: 92037			Total AC Capacity (MWs):	Approx. 84 MW	C-1120
	PHONE:	PHONE: (858) 652-4423			Inverter Skid AC Capacity (MWs):	1.36 to 2.0	
	FAX:	FAX:			No. of 1.36 MW Inverter Skids:	61	
	EMAIL:	EMAIL: patrick.brown@soitec.com			Total Lot Size (Acres):	765	
					Estimated Disturbed Acreage:	474	
					Coverage Ratio:	20%	

FILE NAME: P:\10 ENERGY WEST_CURRENT\VS\SOITEC SOLAR 60212653\400 TECHNICAL\401 PRELIMINARY ENGINEERING\7 PLANS - CADD FILES\ACAD SOLAR CPV LAYOUT\TRUGGED SOLAR\IC-120 PLOT PLAN.DWG
LAST SAVED BY: ORTIZG PLOT DATE: 7/20/2017 3:18:29 PM

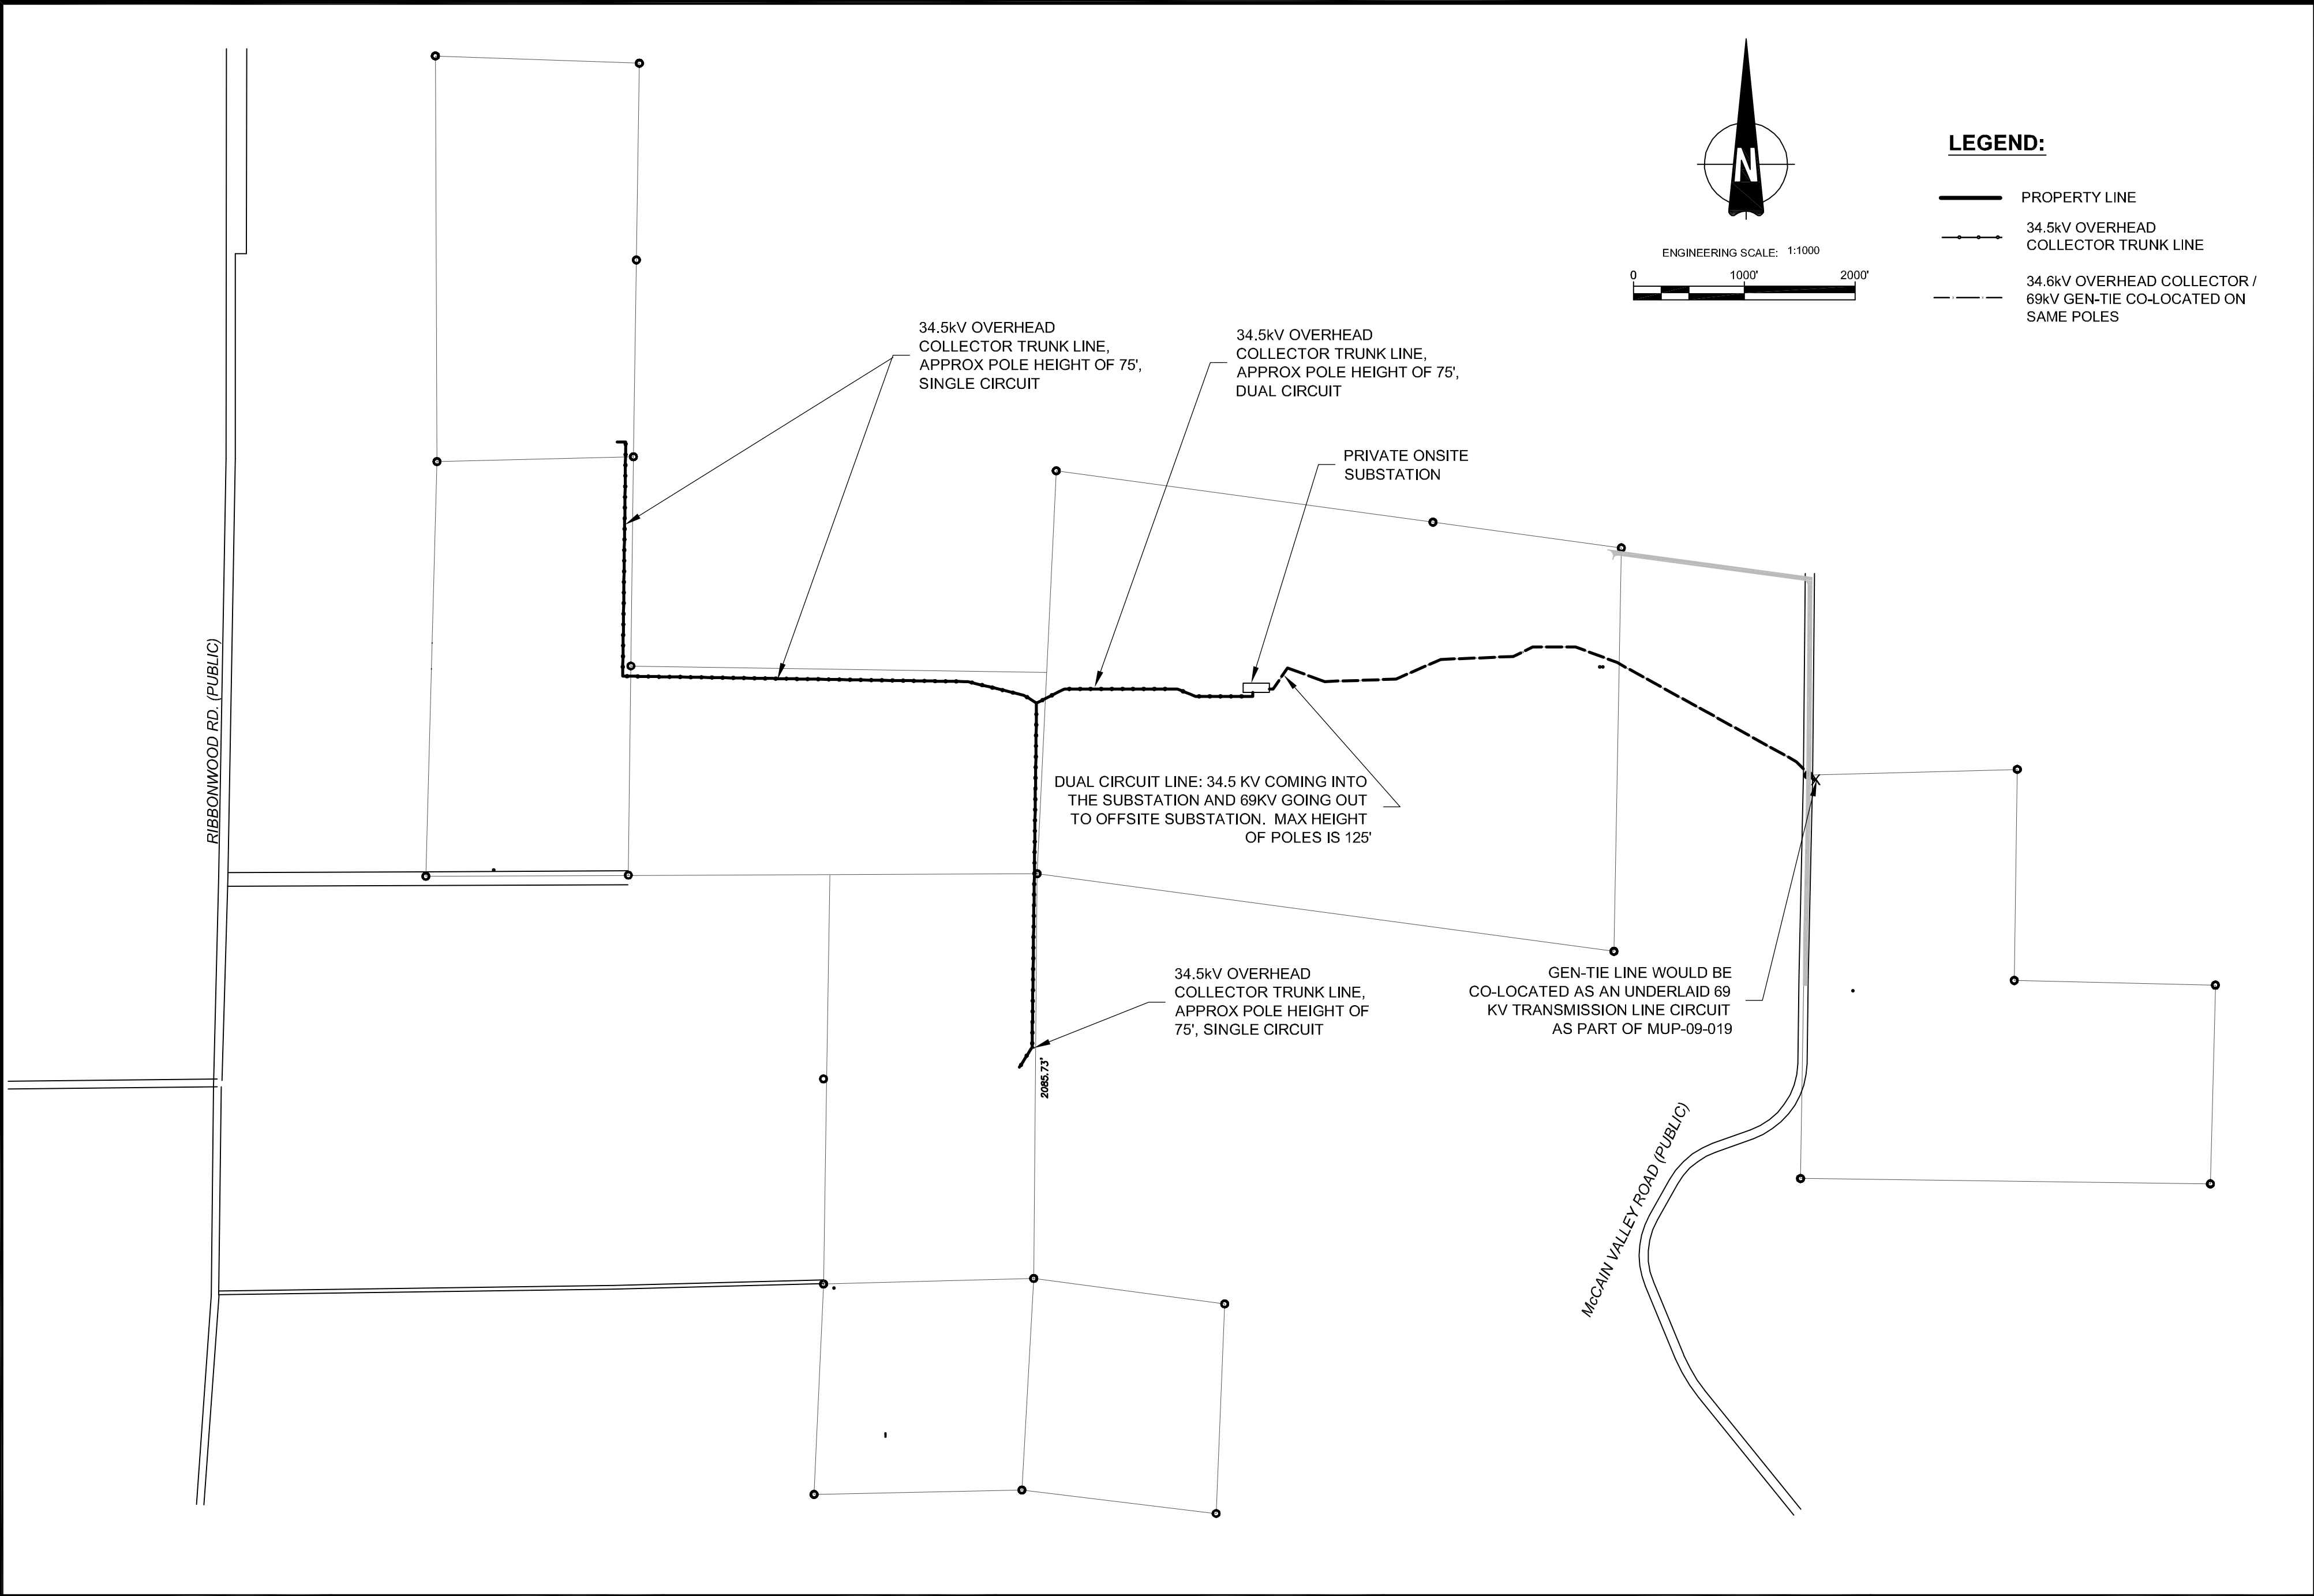

DESIGNER

AECOM

AECOM TECHINCAL SERVICES, INC
440 Stevens Avenue, Suite 250
Solana Beach, CA 98075
858.947.7144 tel 858.947.7145 fax
www.aecom.com

CLIENT



Soitec Solar Development, LLC




4250 Executive Square, Suite 770
San Diego, CA 92037-9178

VICINITY MAP	OWNER INFORMATION	CONTACT INFORMATION	PARCEL INFORMATION	PROJECT INFORMATION	PLOT PLAN INFORMATION	SHEET TITLE
	NAME: SEE TABLE AT C-100	NAME: Pat Brown	6120300100,6120301900,6110910700,6110910300, APN: 6110900400,6110600400,6110900200,6111000700, 6111100100	EXISTING: Rolling, rugged land with two detached land sections made up of many parcels. All land is randomly populated by boulders. The site is minimally developed with unpaved roads.	CPV System Summary	PLOT PLAN 34.5 KV OVERHEAD
	ADDRESS:	ADDRESS: 4250 Executive Square, Suite 770	SITE ADDRESS: North of I-8, east of Ribbonwood Road, on both sides of McCain Valley Road.		Approx. Number of Trackers: 3588	
	CITY:	CITY: La Jolla			Tracker per BB: 58	SHEET NUMBER
	STATE:	STATE: CA	I CERTIFY THAT I HAVE READ ALL ZONING REGULATIONS AND BEST MANAGEMENT PRACTICES (BMPs) NOTES AND THAT I AM THE DESIGNER OF THE PROPOSED PROJECT:	PROPOSED: Approximately 84 Megawatt (MW) project located on approximately 474 acres and includes construction and operation of approximately 3588 Concentrated Photovoltaic (CPV) trackers configured into 61 (1.36 MW) Building Blocks (BB) each consisting of 58 trackers with associated Inverters and Transformers.	Number of BB: 61	REV.
	ZIP:	ZIP: 92037			Total AC Capacity (MWs): Approx. 84 MW	C-120
	PHONE:	PHONE: (858) 652-4423	DESIGNER SIGNATURE REQUIRED		Inverter Skid AC Capacity (MWs): 1.36 to 2.0	
	FAX:	FAX:	DATE		No. of 1.36 MW Inverter Skids: 61	0
	EMAIL:	EMAIL: patrick.brown@soitec.com			Total Lot Size (Acres): 765	
					Estimated Disturbed Acreage: 474	
					Coverage Ratio: 20%	

FILE NAME: P:\10 ENERGY WEST_CURRENT\INVOICE SOLAR 60212653\400 TECHNICAL\401 PRELIMINARY ENGINEERING\7 PLANS - CADD FILES\ACAD SOLAR CPV LAYOUT\TRUGGED SOLAR\C-130.DWG
LAST SAVED BY: ORTIZG PLOT DATE: 7/20/2012 11:44:17 AM

INVERTER DIMENSION			
INVERTER RATING (MW)	DIMENSION (FT)		
	"A"	"B"	"C"
1.36	25	10	12
2.00	40	10	12

REV	ITEM	QTY	DESCRIPTION
	1	1	PRECAST SHELTER
	2		PRIMARY RE-COMBINER BOX, 16 X 150A MCCC (QTY OF 2 OR 3)
	3		XC 680 INVERTER (QTY OF 2 OR 3)
	4	1	SCADA
	5	1	POWER PANEL
	6	1	TRANSFORMER
	7	1	STEEL SKID
	8	3	INTAKE AIR FANS
	9	3	EXHAUST LOUVERS

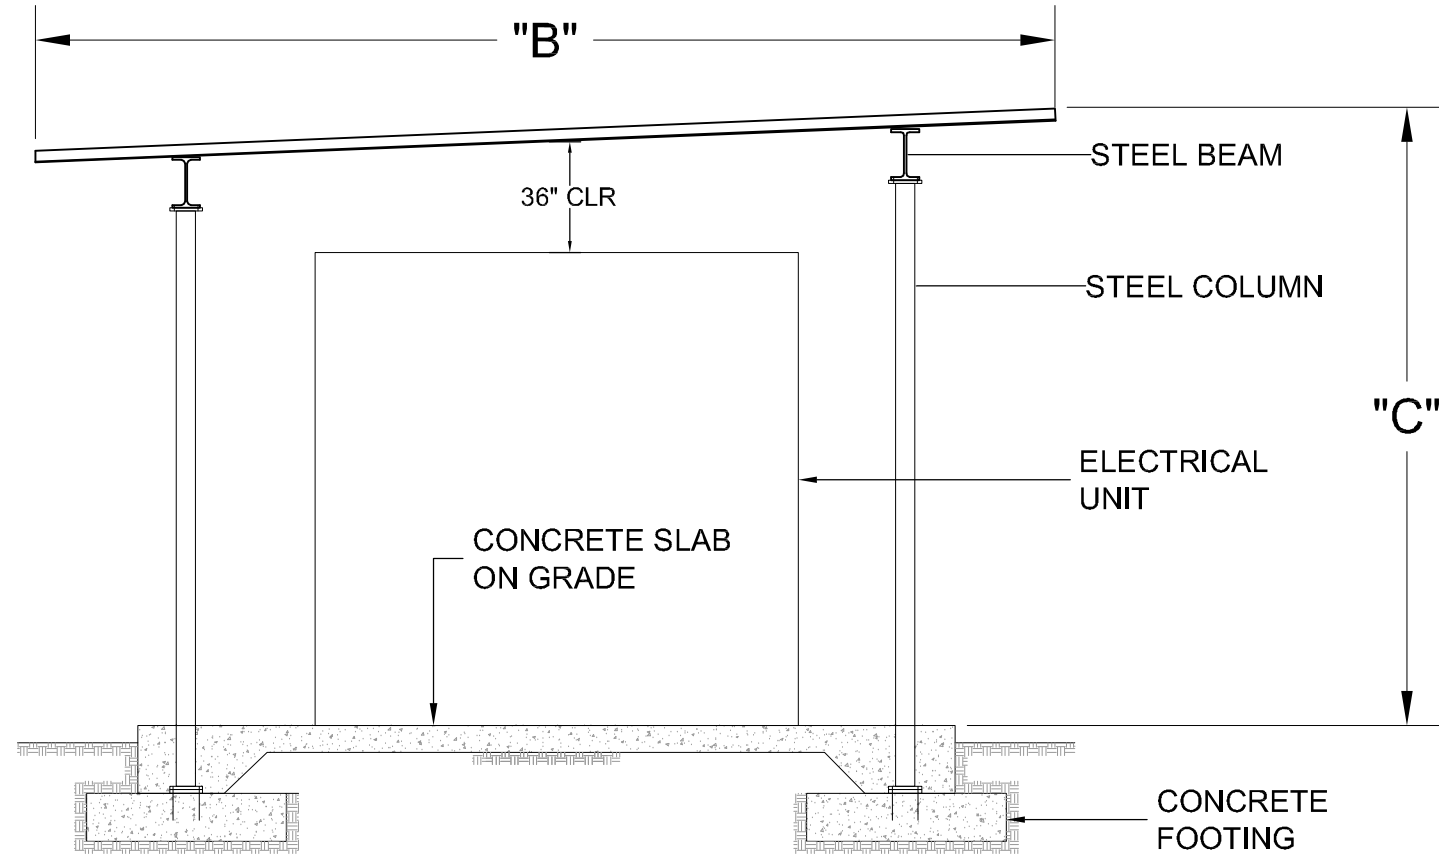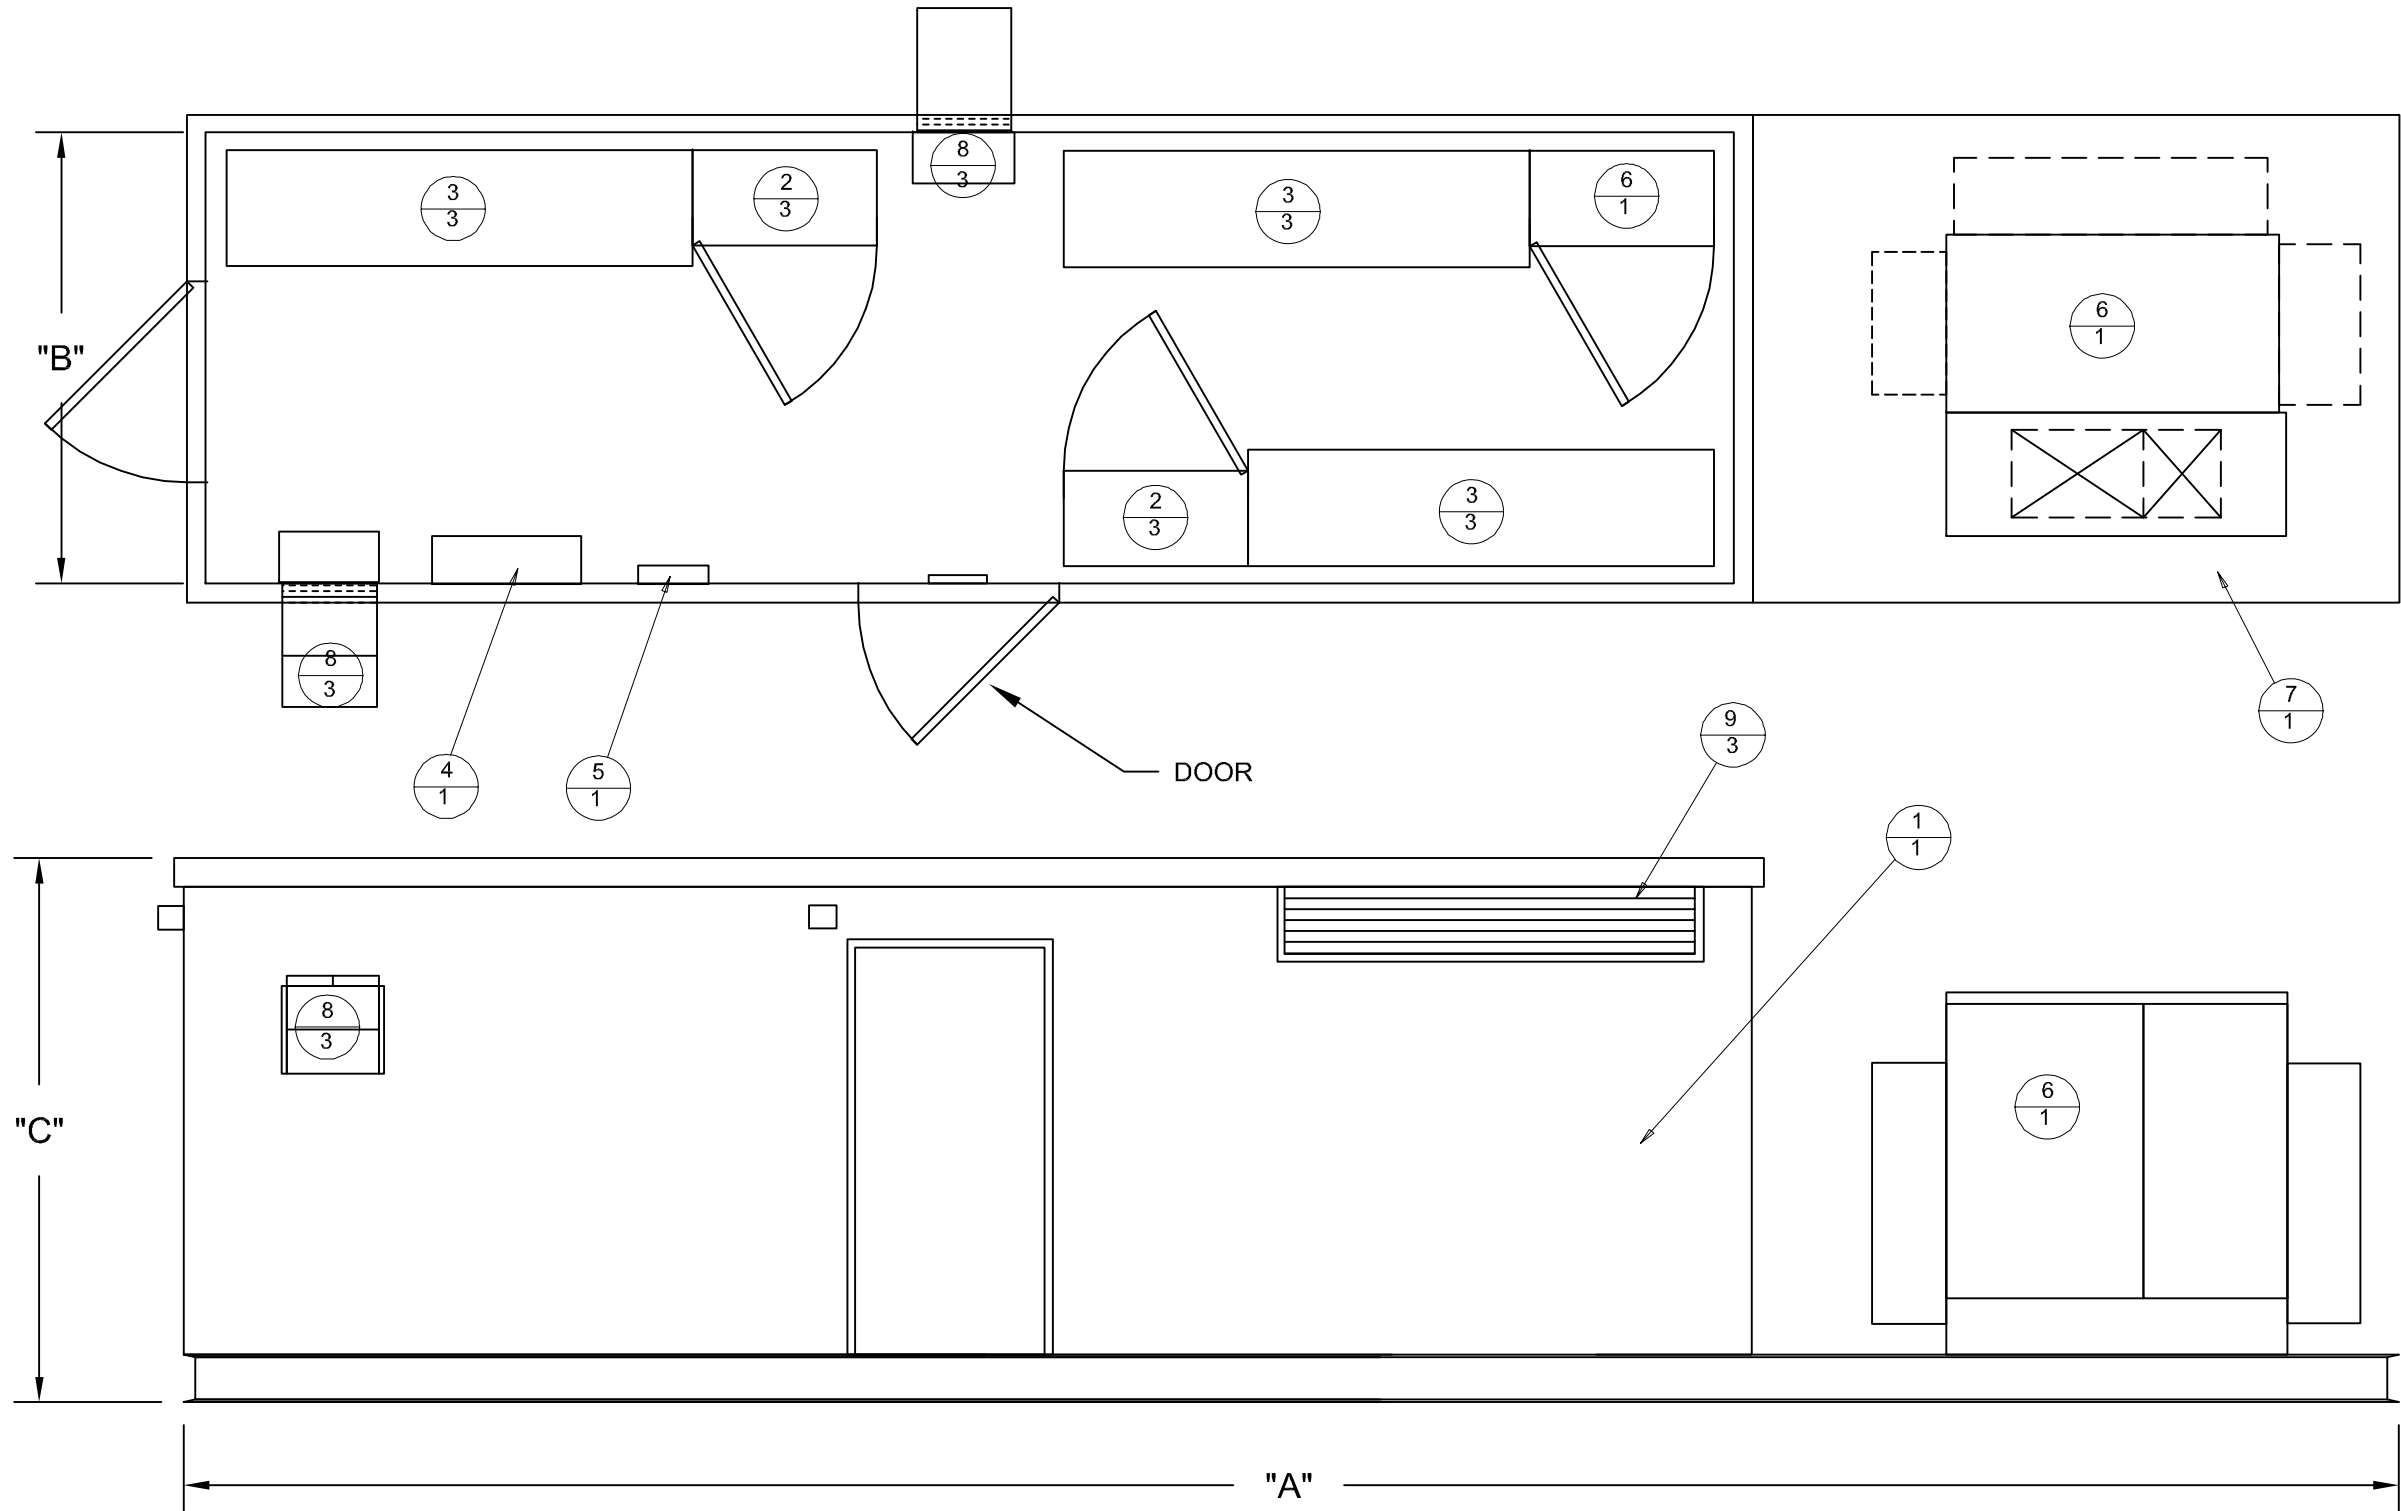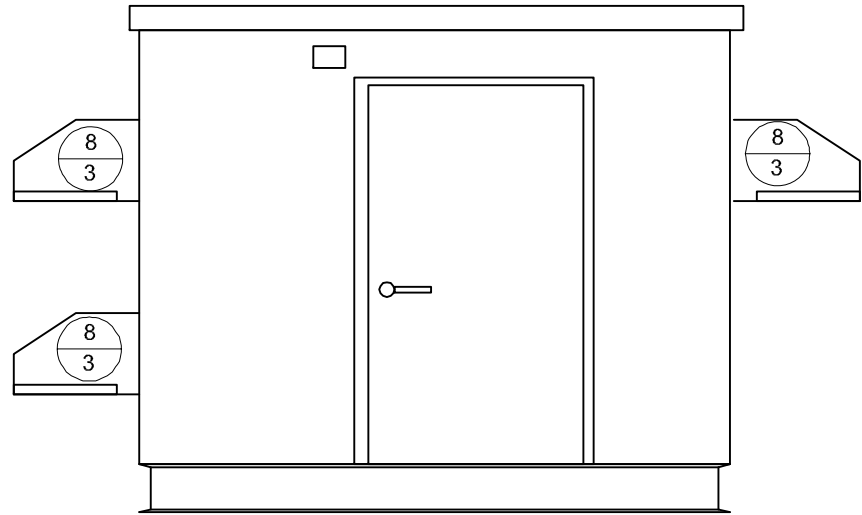

- **OPEN INVERTER ON SKID WITH SUN SHADE**

Scale: NA

AECOM

DESIGNER

AECOM

AECOM TECHINCAL SERVICES, INC
440 Stevens Avenue, Suite 250
Solana Beach, CA 98075
858.947.7144 tel 858.947.7145 fax
www.aecom.com

CLIENT








Soitec Solar Development, LLC

4250 Executive Square, Suite 770
San Diego, CA 92037-9178

VICINITY MAP	OWNER INFORMATION	CONTACT INFORMATION	PARCEL INFORMATION	PROJECT INFORMATION	PLOT PLAN INFORMATION	SHEET TITLE	
	NAME: SEE TABLE AT C-100	NAME: Pat Brown	6120300100,6120301900,6110910700,6110910300, APN: 6110900400,6110600400,6110900200,6111000100, 6111000200,6111100100	EXISTING: Rolling, rugged land with two detached land sections made up of many parcels. All land is randomly populated by boulders. The site is minimally developed with unpaved roads.	CPV System Summary	1.36 / 2.0 MW INVERTER BOX DESIGN	
	ADDRESS:	ADDRESS: 4250 Executive Square, Suite 770	SITE ADDRESS: North of I-8, east of Ribbonwood Road, on both sides of McCain Valley Road.		Approx. Number of Trackers: 3588		
	CITY:	CITY: La Jolla			Tracker per BB: 58		
	STATE:	STATE: CA			Number of BB: 61		
	ZIP:	ZIP: 92037			Total AC Capacity (MWs): Approx. 84 MW		
PHONE:	PHONE: (858) 652-4423	I CERTIFY THAT I HAVE READ ALL ZONING REGULATIONS AND BEST MANAGEMENT PRACTICES (BMPs) NOTES AND THAT I AM THE DESIGNER OF THE PROPOSED PROJECT:	PROPOSED: Approximately 84 Megawatt (MW) project located on approximately 474 acres and includes construction and operation of approximately 3588 Concentrated Photovoltaic (CPV) trackers configured into 61 (1.36 MW) Building Blocks (BB) each consisting of 58 trackers with associated Inverters and Transformers.	Inverter Skid AC Capacity (MWs): 1.36 to 2.0	C-130	0	
FAX:	FAX:			No. of 1.36 MW Inverter Skids: 61			
EMAIL:	EMAIL: patrick.brown@soitec.com	DESIGNER SIGNATURE REQUIRED _____ DATE _____		Total Lot Size (Acres): 765			
				Estimated Disturbed Acreage: 474			
				Coverage Ratio: 20%			

FILE NAME: P:\10 ENERGY WEST_CURRENT\VS\SOITEC SOLAR 60212653\400 TECHNICAL\401 PRELIMINARY ENGINEERING\7 PLANS - CADD FILES\ACAD SOLAR CPV LAYOUT\TRUGGED SOLAR\C-131.DWG
LAST SAVED BY: ORTIZG PLOT DATE: 7/20/2012 11:46:04 AM

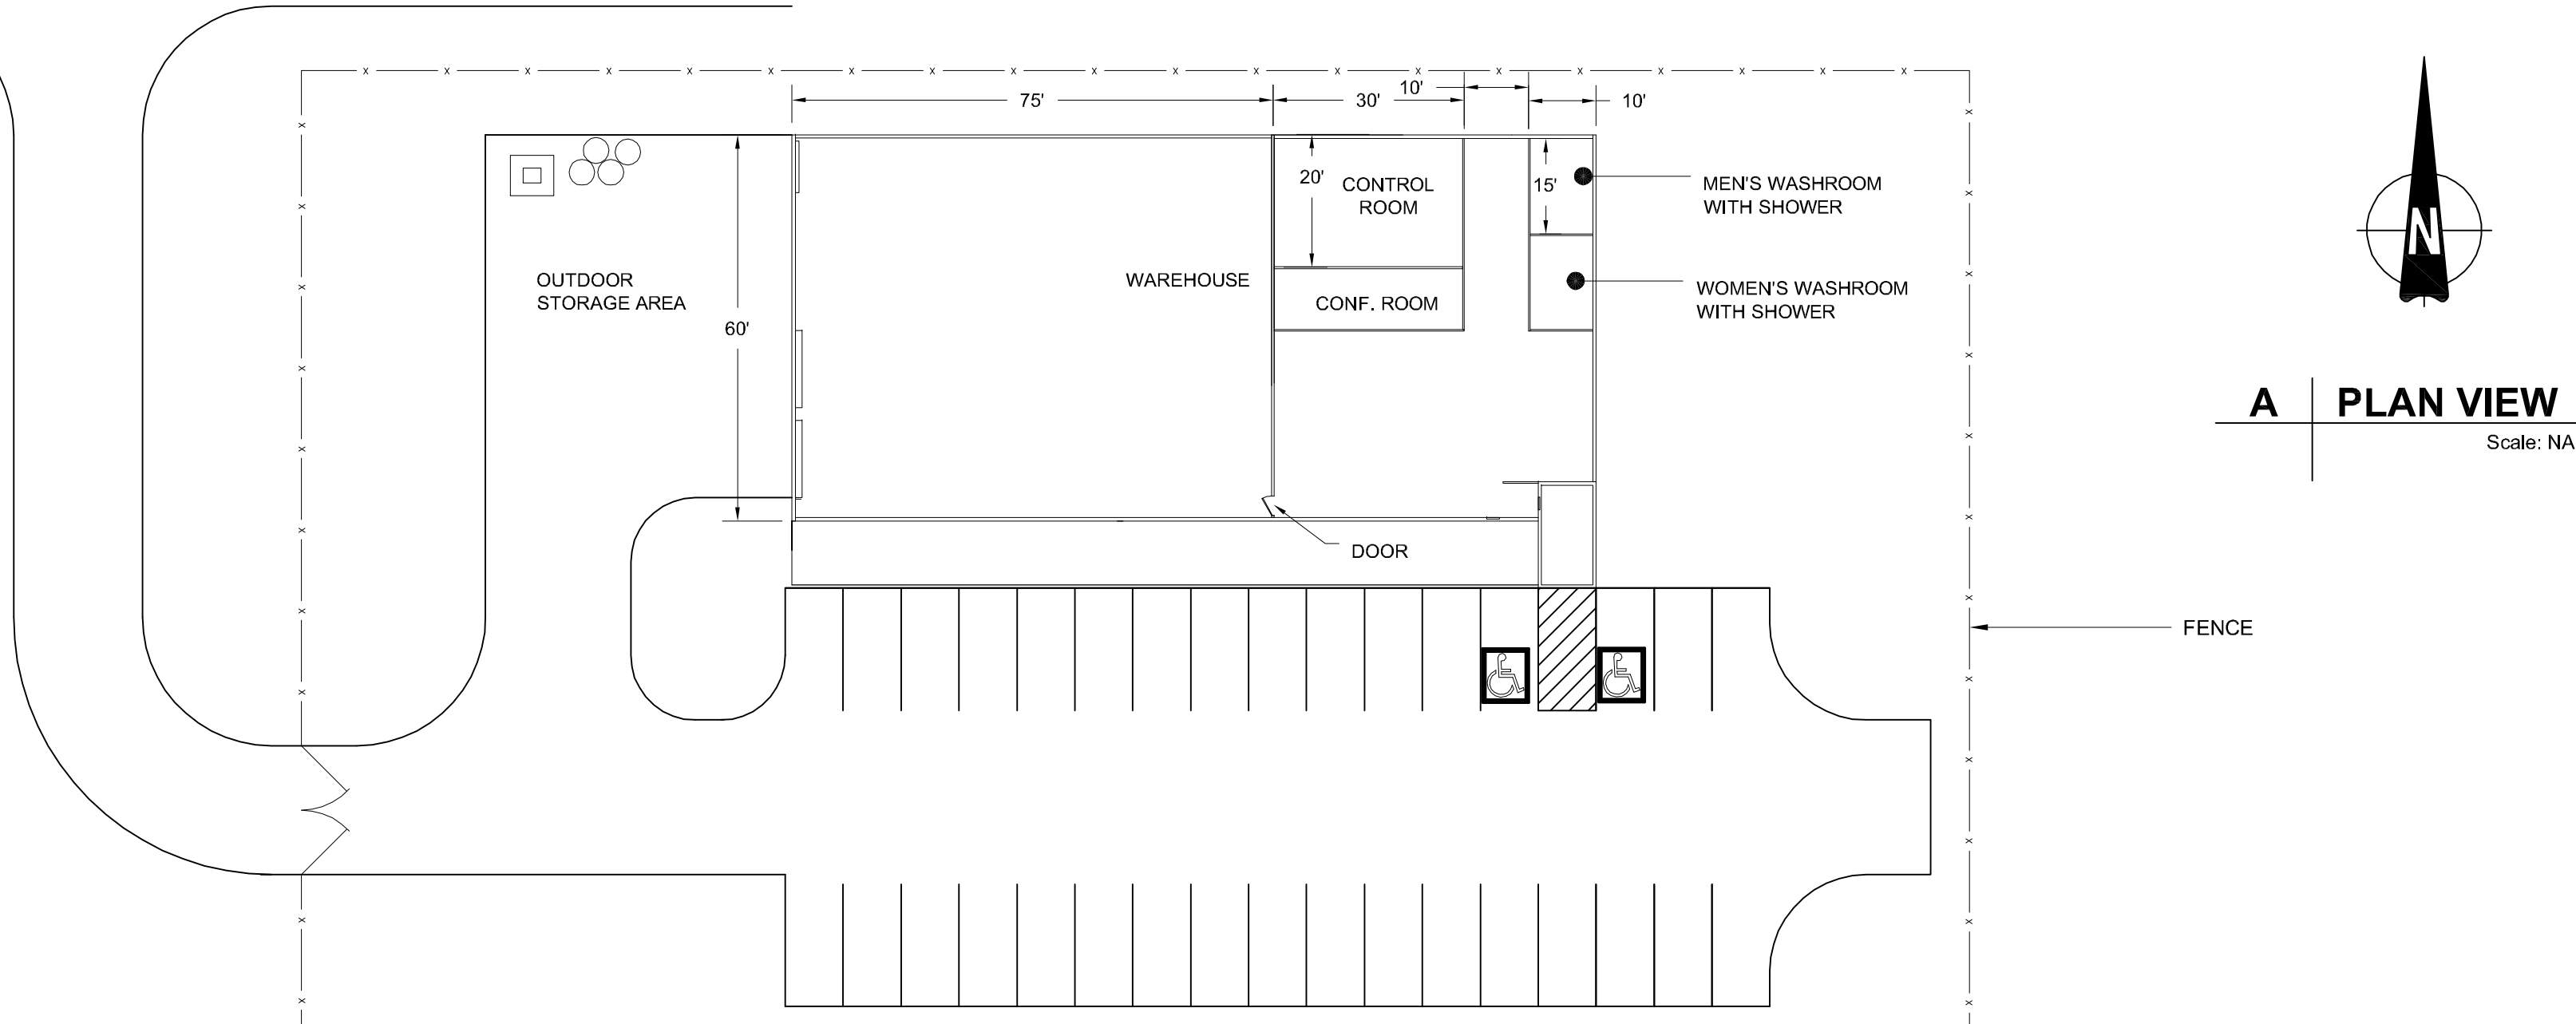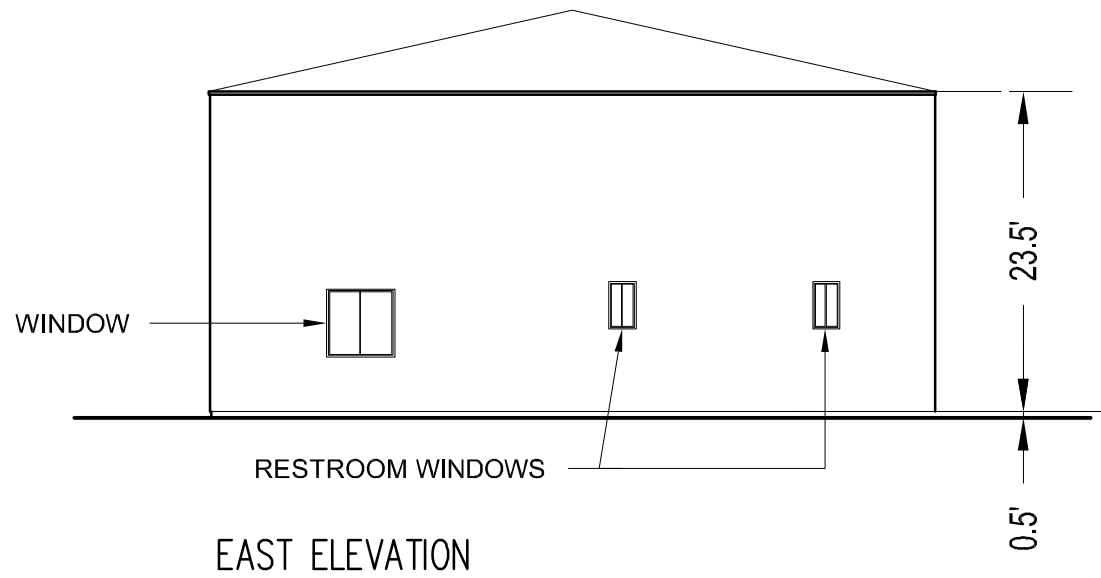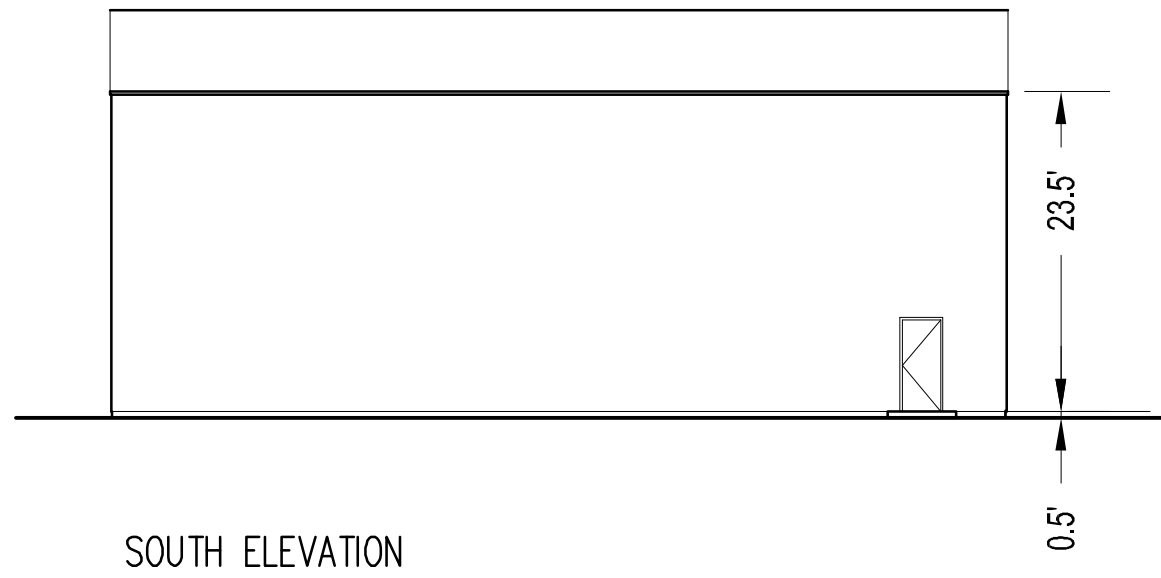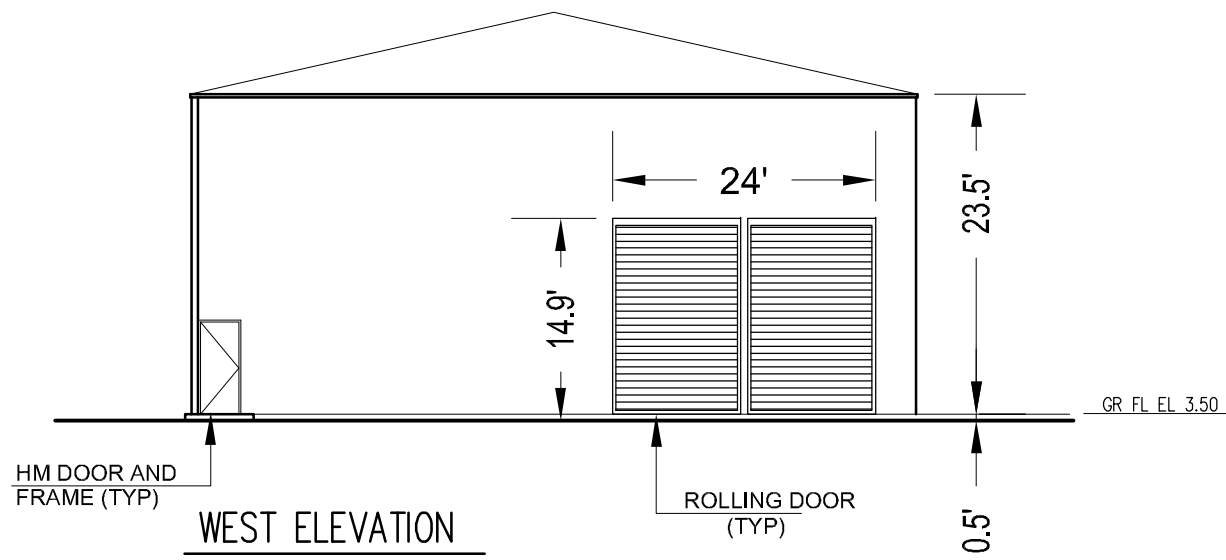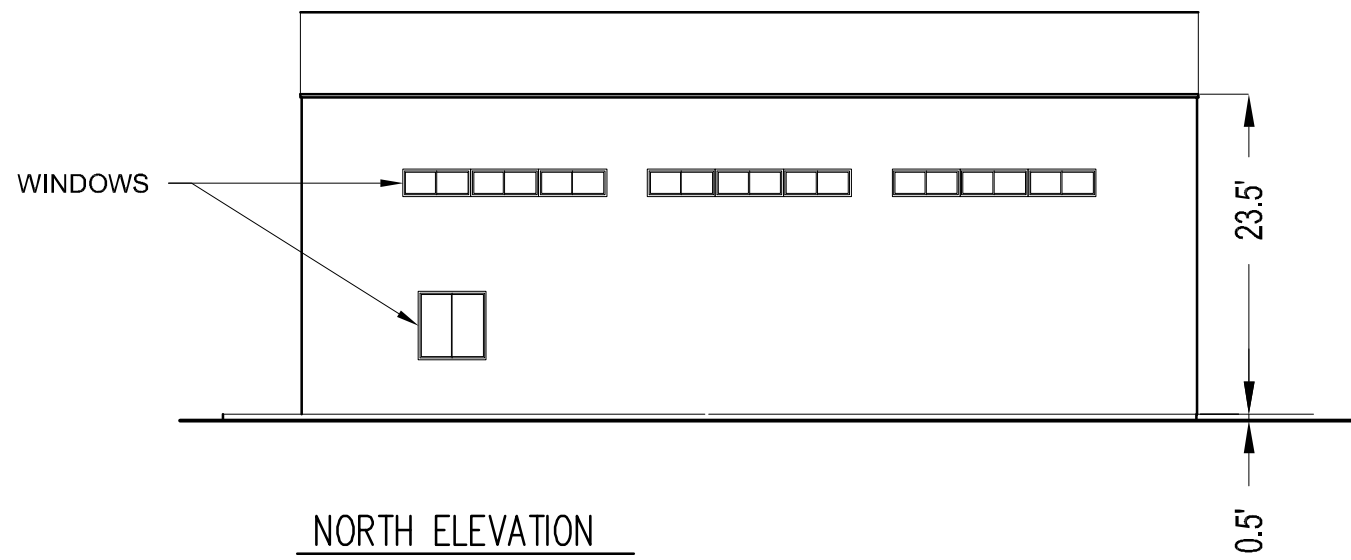


VICINITY MAP	OWNER INFORMATION	CONTACT INFORMATION	PARCEL INFORMATION	PROJECT INFORMATION	PLOT PLAN INFORMATION	SHEET TITLE	
	NAME: SEE TABLE AT C-100	NAME: Pat Brown	6120300100,6120301900,6110910700,6110910300, APN: 6110900400,6110600400,6110900200,6111000100, 6111000200,6111100100	EXISTING: Rolling, rugged land with two detached land sections made up of many parcels. All land is randomly populated by boulders. The site is minimally developed with unpaved roads.	CPV System Summary	O & M BUILDING	
	ADDRESS:	ADDRESS: 4250 Executive Square, Suite 770	SITE ADDRESS: North of I-8, east of Ribbonwood Road, on both sides of McCain Valley Road.	PROPOSED: Approximately 84 Megawatt (MW) project located on approximately 474 acres and includes construction and operation of approximately 3588 Concentrated Photovoltaic (CPV) trackers configured into 61 (1.36 MW) Building Blocks (BB) each consisting of 58 trackers with associated Inverters and Transformers.	Approx. Number of Trackers:		
	CITY:	CITY: La Jolla	I CERTIFY THAT I HAVE READ ALL ZONING REGULATIONS AND BEST MANAGEMENT PRACTICES (BMPs) NOTES AND THAT I AM THE DESIGNER OF THE PROPOSED PROJECT:		Tracker per BB:	58	
STATE:	STATE: CA	DESIGNER SIGNATURE REQUIRED DATE	PROPOSED: Approximately 84 Megawatt (MW) project located on approximately 474 acres and includes construction and operation of approximately 3588 Concentrated Photovoltaic (CPV) trackers configured into 61 (1.36 MW) Building Blocks (BB) each consisting of 58 trackers with associated Inverters and Transformers.	Number of BB:	61	SHEET NUMBER	REV.
ZIP:	ZIP: 92037			Total AC Capacity (MWs):	Approx. 84 MW		
PHONE:	PHONE: (858) 652-4423			Inverter Skid AC Capacity (MWs):	1.36 to 2.0	C-131	0
FAX:	FAX:	No. of 1.36 MW Inverter Skids:	61				
EMAIL:	EMAIL: patrick.brown@soitec.com	Total Lot Size (Acres):	765				
		Estimated Disturbed Acreage:	474				
				Coverage Ratio:	20%		


FENCE DETAILS: FOR SOITEC SOLAR FARMS

AECOM
DESIGNER
AECOM
AECOM TECHINCAL SERVICES, INC
440 Stevens Avenue, Suite 250
Solana Beach, CA 98075
858.947.7144 tel 858.947.7145 fax
www.aecom.com


CLIENT
Soitec
Soitec Solar Development, LLC
4250 Executive Square, Suite 770
San Diego, CA 92037-9178

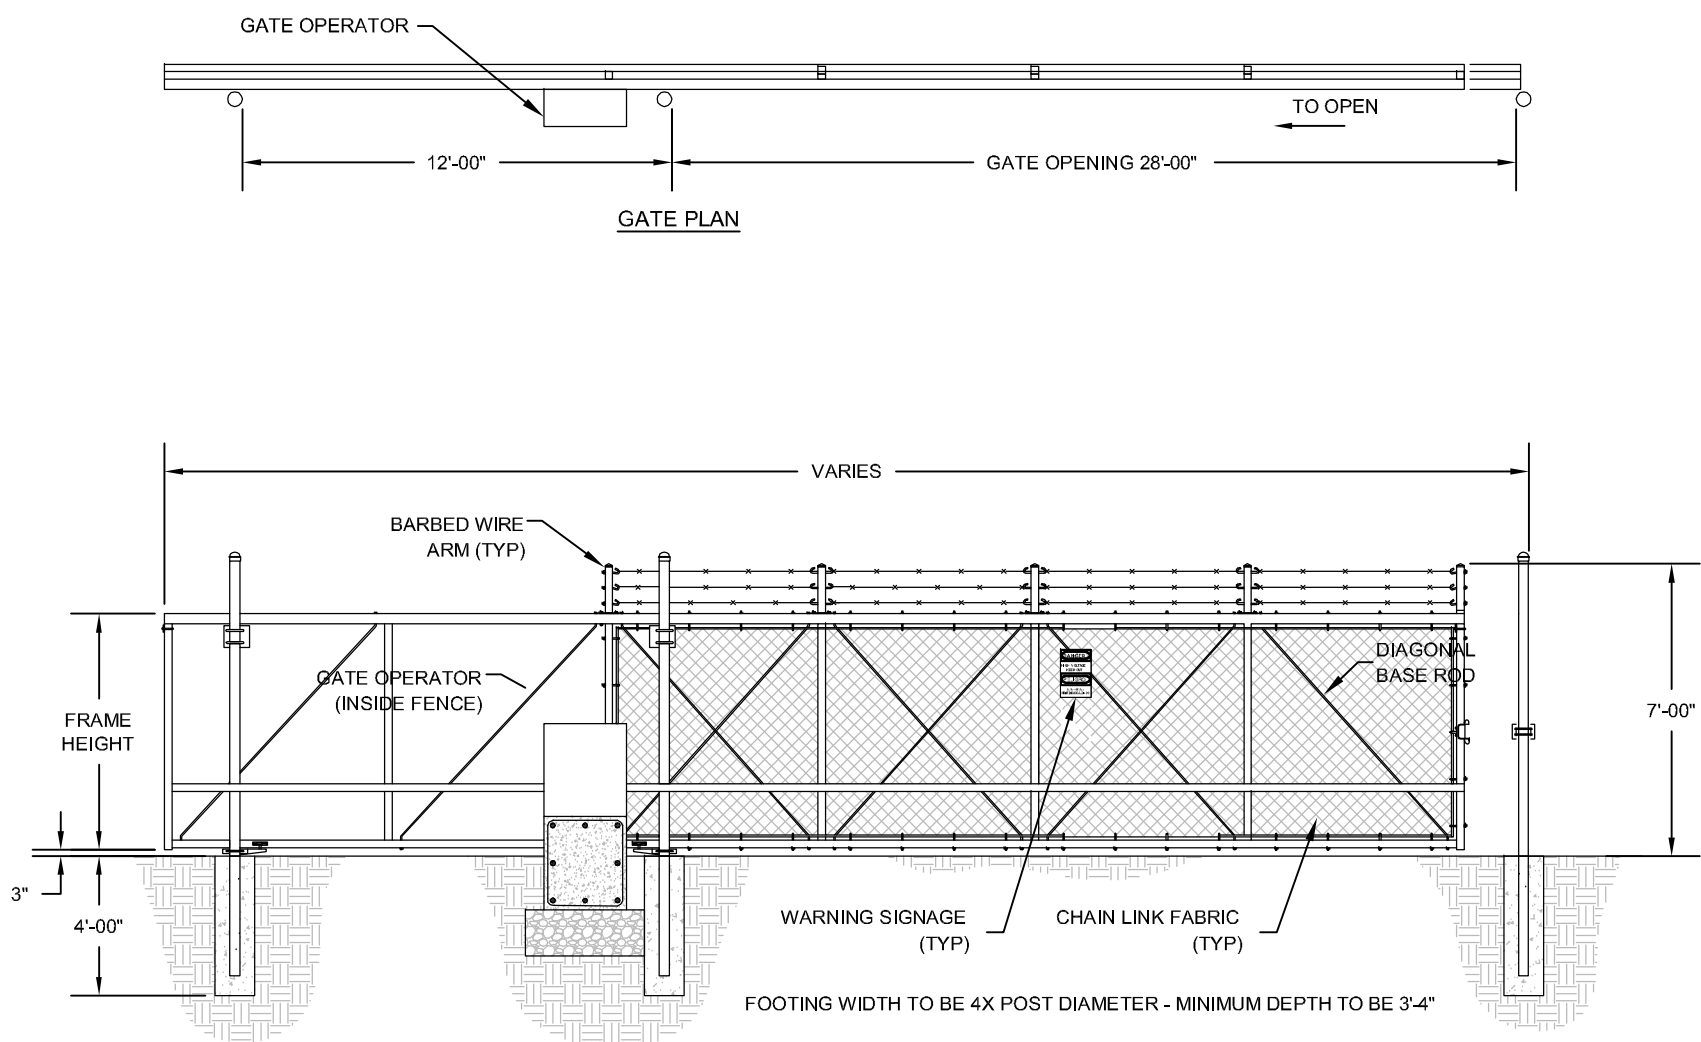

1 DETAIL - GATE
SINGLE MOTORIZED SLIDING GATE NTS

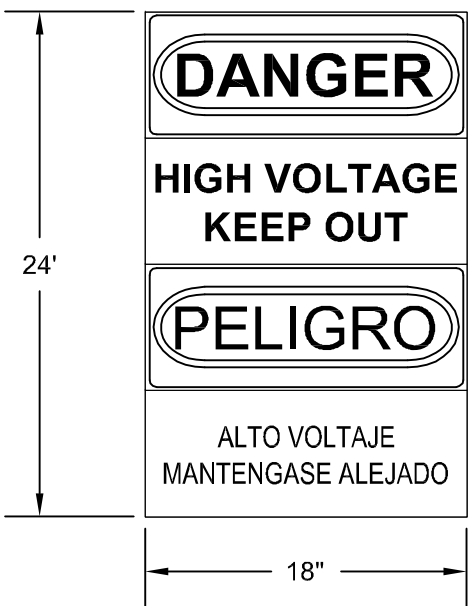

2 WARNING SIGNAGE
Scale: NTS

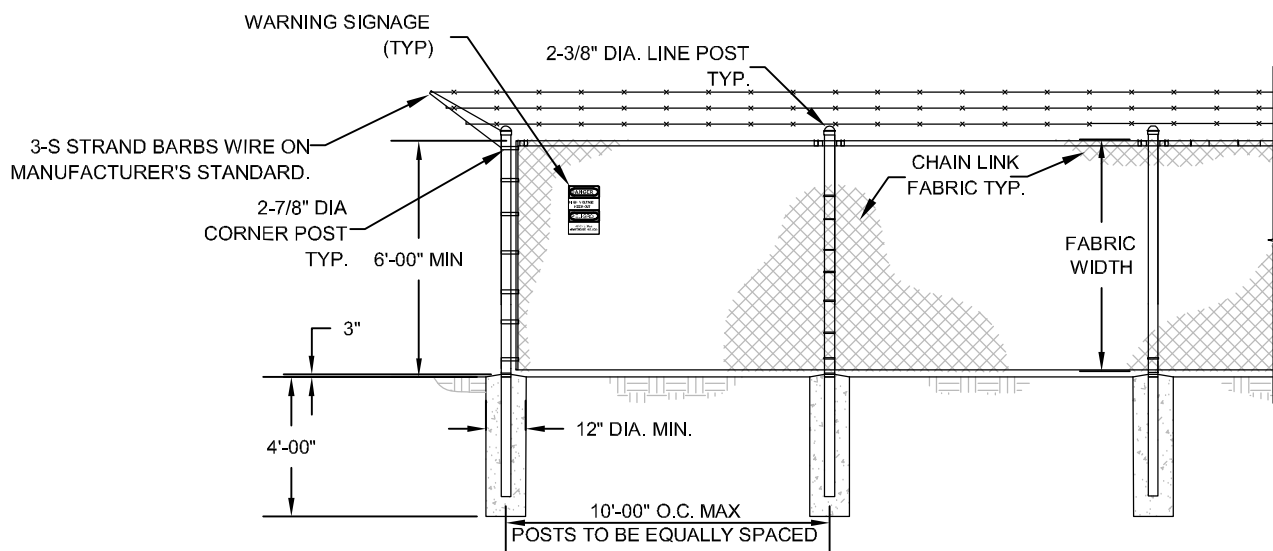


3 DETAIL - CHAIN LINK FENCE
NTS


- FENCE NOTES:
- CHAIN LINK FABRIC SHALL BE 2" MESH NO.9 GAGE WERE SECURITY FASTED TO LINE POSTS AND RAILS.WIRE FASTENERS AND THE CLIPS SHALL BE NO.11 GAGE
 - WIRE CONCRETE FOOTINGS SHALL HAVE TOPS CROWNED AT GROUND LEVEL.
 - CHAIN LINK FENCE TO BE FITTED WITH UV- RESISTANT MESH FABRIC, COLOR PER CUSTOMER REQUEST.
 - ELECTRICAL SAFETY SIGNAGE TO BE PLACED ALONG PERIMETER.

* 4" DIAMETER POST FOR GATE LEAF LENGHT 35'-0" AND LESS


VICINITY MAP	OWNER INFORMATION	CONTACT INFORMATION	PARCEL INFORMATION	PROJECT INFORMATION	PLOT PLAN INFORMATION	SHEET TITLE
	NAME: SEE TABLE AT C-100 ADDRESS: CITY: La Jolla STATE: CA ZIP: 92037 PHONE: (858) 652-4423 FAX: EMAIL: patrick.brown@soitec.com	NAME: Pat Brown ADDRESS: 4250 Executive Square, Suite 770 CITY: La Jolla STATE: CA ZIP: 92037 PHONE: (858) 652-4423 FAX: EMAIL: patrick.brown@soitec.com	6120300100,6120301900,6110910700,6110910300, APN: 6110900400,6110600400,6110900200,6111000100, 6111000200,6111100100 SITE ADDRESS: North of I-8, east of Ribbonwood Road, on both sides of McCain Valley Road.	EXISTING: Rolling, rugged land with two detached land sections made up of many parcels. All land is randomly populated by boulders. The site is minimally developed with unpaved roads.	CPV System Summary Approx. Number of Trackers: 3588 Tracker per BB: 58 Number of BB: 61 Total AC Capacity (MWs): Approx. 84 MW Inverter Skid AC Capacity (MWs): 1.36 to 2.0 No. of 1.36 MW Inverter Skids: 61 Total Lot Size (Acres): 765 Estimated Disturbed Acreage: 474 Coverage Ratio: 20%	FENCE ELEVATION DETAIL
			I CERTIFY THAT I HAVE READ ALL ZONING REGULATIONS AND BEST MANAGEMENT PRACTICES (BMPs) NOTES AND THAT I AM THE DESIGNER OF THE PROPOSED PROJECT: _____ DESIGNER SIGNATURE REQUIRED _____ DATE	PROPOSED: Approximately 84 Megawatt (MW) project located on approximately 474 acres and includes construction and operation of approximately 3588 Concentrated Photovoltaic (CPV) trackers configured into 61 (1.36 MW) Building Blocks (BB) each consisting of 58 trackers with associated Inverters and Transformers.		
						SHEET NUMBER C-132 REV. 0

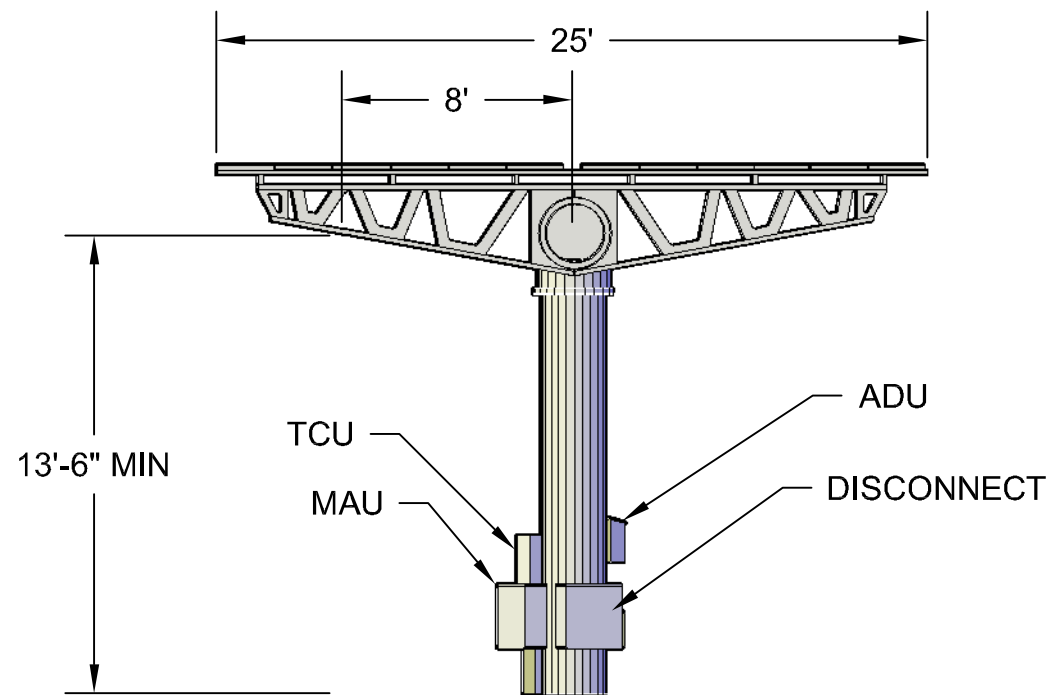


1 STOW MODE VIEW
Scale: NTS

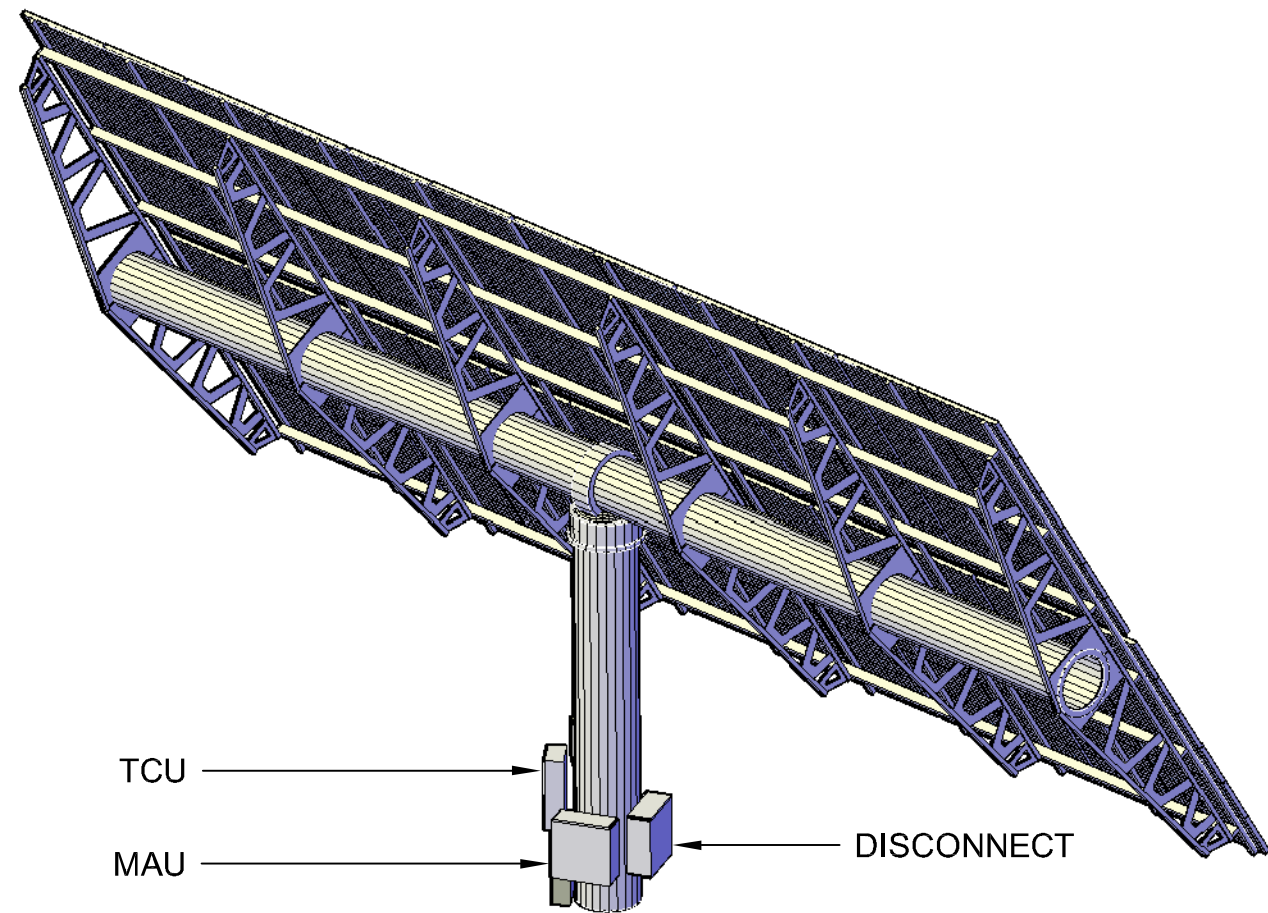

2 ISOMETRIC VIEW
Scale: NTS

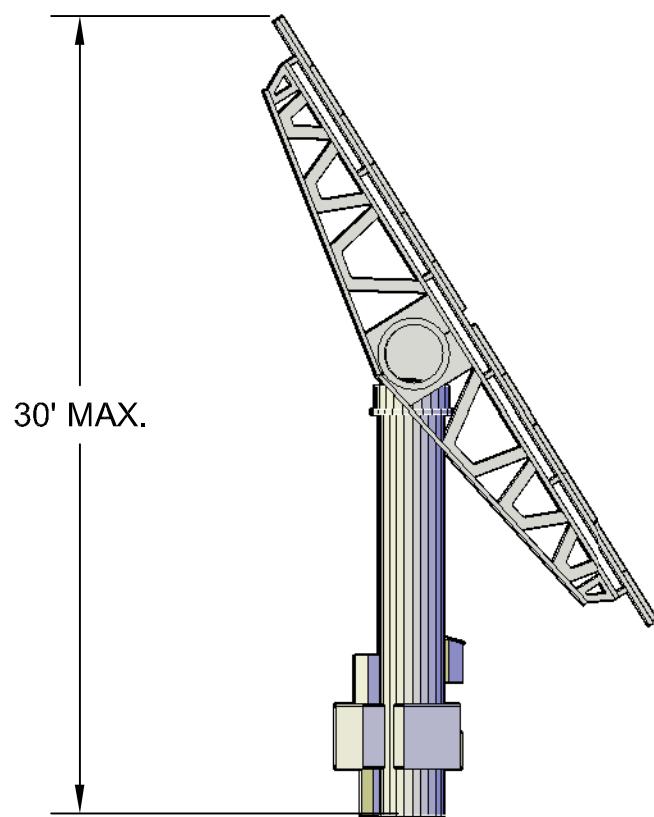

3 SIDE VIEW
Scale: NTS

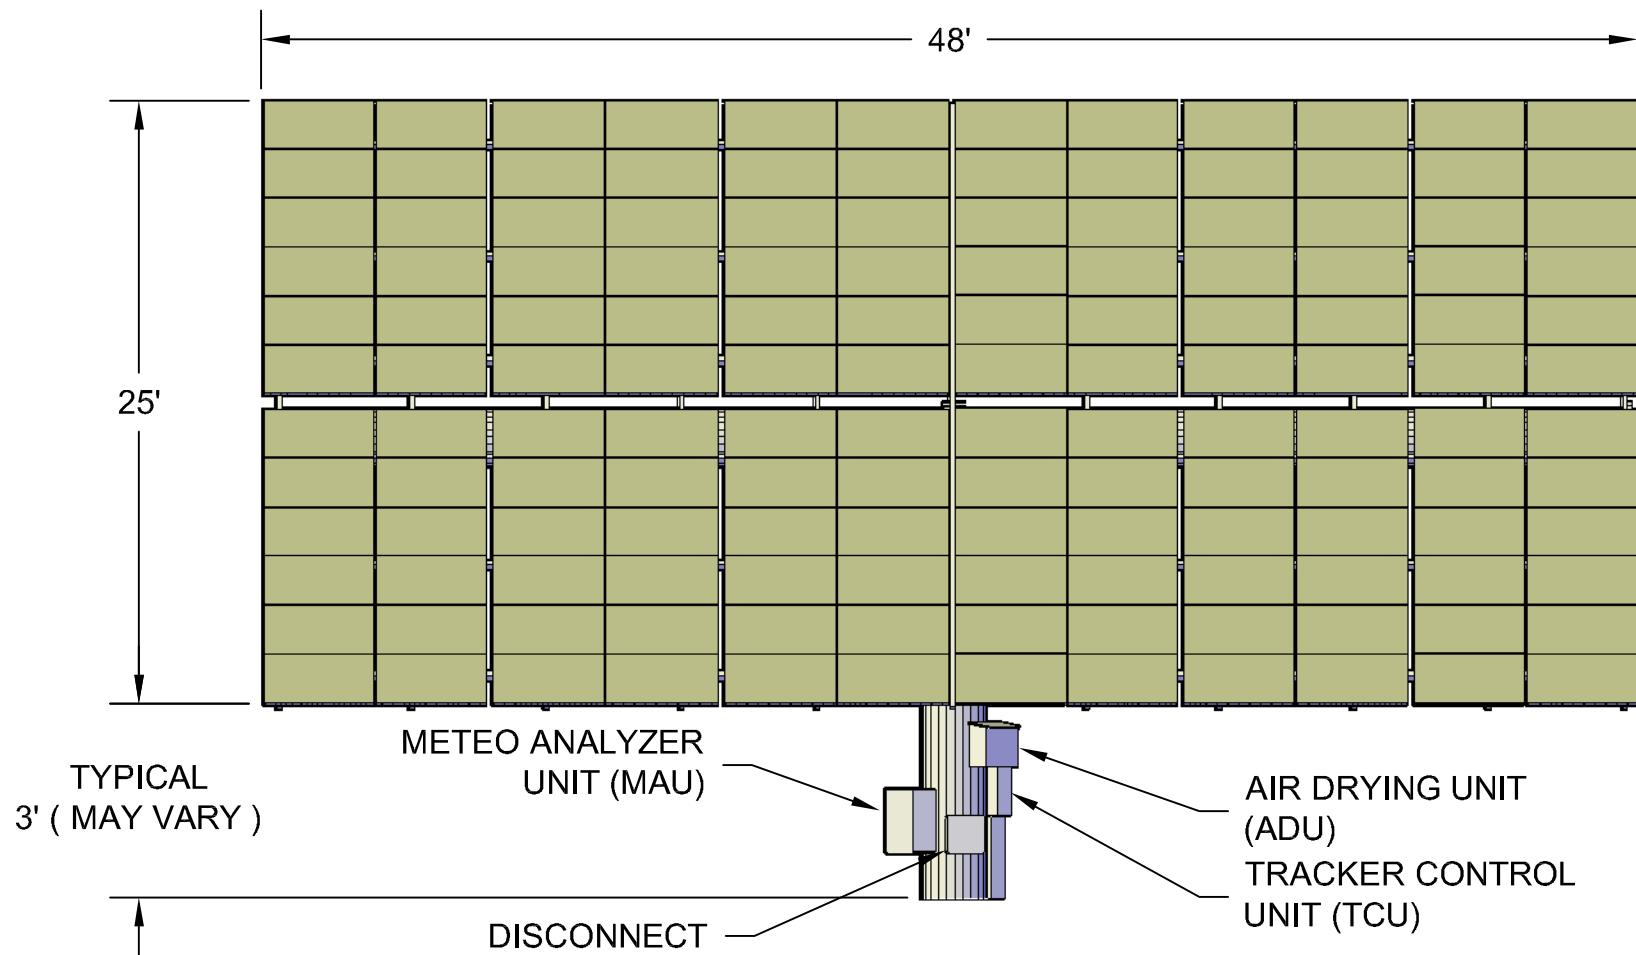

4 FRONT VIEW
Scale: NTS

PRELIMINARY,
NOT FOR CONSTRUCTION


DESIGNER
AECOM
AECOM TECHNICAL SERVICES, INC
440 Stevens Avenue, Suite 250
Solana Beach, CA 98075
858.947.7144 tel 858.947.7145 fax
www.aecom.com

CLIENT
Soitec
Soitec Solar Development, LLC
4250 Executive Square, Suite 770
San Diego, CA 92037-9178

VICINITY MAP	OWNER INFORMATION	CONTACT INFORMATION	PARCEL INFORMATION	PROJECT INFORMATION	PLOT PLAN INFORMATION	SHEET TITLE
	NAME: SEE TABLE AT C-100 ADDRESS: CITY: La Jolla STATE: CA ZIP: 92037 PHONE: (858) 638-0979 FAX: EMAIL: patrick.brown@soitec.com	NAME: Pat Brown ADDRESS: 4250 Executive Square, Suite 770 CITY: La Jolla STATE: CA ZIP: 92037 PHONE: (858) 638-0979 FAX: EMAIL: patrick.brown@soitec.com	6120300100,6120301900,6110910700,6110910300, APN: 6110900400,6110600400,6110900200,6111000100, 6111000200,6111100100 SITE ADDRESS: North of I-8, east of Ribbonwood Road, on both sides of McCain Valley Road.	EXISTING: Rolling, rugged land with two detached land sections made up of many parcels. All land is randomly populated by boulders. The site is minimally developed with unpaved roads.	CPV System Summary Approx. Number of Trackers: 3588 Tracker per BB: 58 Number of BB: 61 Total AC Capacity (MWs): Approx. 84 MW Inverter Skid AC Capacity (MWs): 1.36 to 2.0 No. of 1.36 MW Inverter Skids: 61 Total Lot Size (Acres): 765 Estimated Disturbed Acreage: 474 Coverage Ratio: 20%	TRACKER ELEVATION DETAIL
			I CERTIFY THAT I HAVE READ ALL ZONING REGULATIONS AND BEST MANAGEMENT PRACTICES (BMPs) NOTES AND THAT I AM THE DESIGNER OF THE PROPOSED PROJECT: _____ DESIGNER SIGNATURE REQUIRED DATE	PROPOSED: Approximately 84 Megawatt (MW) project located on approximately 474 acres and includes construction and operation of approximately 3588 Concentrated Photovoltaic (CPV) trackers configured into 61 (1.36 MW) Building Blocks (BB) each consisting of 58 trackers with associated Inverters and Transformers.		
						SHEET NUMBER REV. C-133 0

FILE NAME: P:\10 ENERGY WEST_CURRENT\SOITEC SOLAR 60212653\400 TECHNICAL\401 PRELIMINARY ENGINEERING\7 PLANS - CADD FILES\ACAD SOLAR CPV LAYOUT\TRUGGED SOLAR\C-133 CPV TRACKER.DWG
LAST SAVED BY: ORTIZG PLOT DATE: 7/20/2012 12:03:40 PM

FILE NAME: P:\10 ENERGY WEST_CURRENT\VISITEC SOLAR 60212653\400 TECHNICAL\401 PRELIMINARY ENGINEERING\7 PLANS - CADD FILES\ACAD SOLAR CPV LAYOUT\TRUGGED SOLAR\C-134.DWG
LAST SAVE BY: ORTIZG PLOT DATE: 7/20/2012 2:38:21 PM

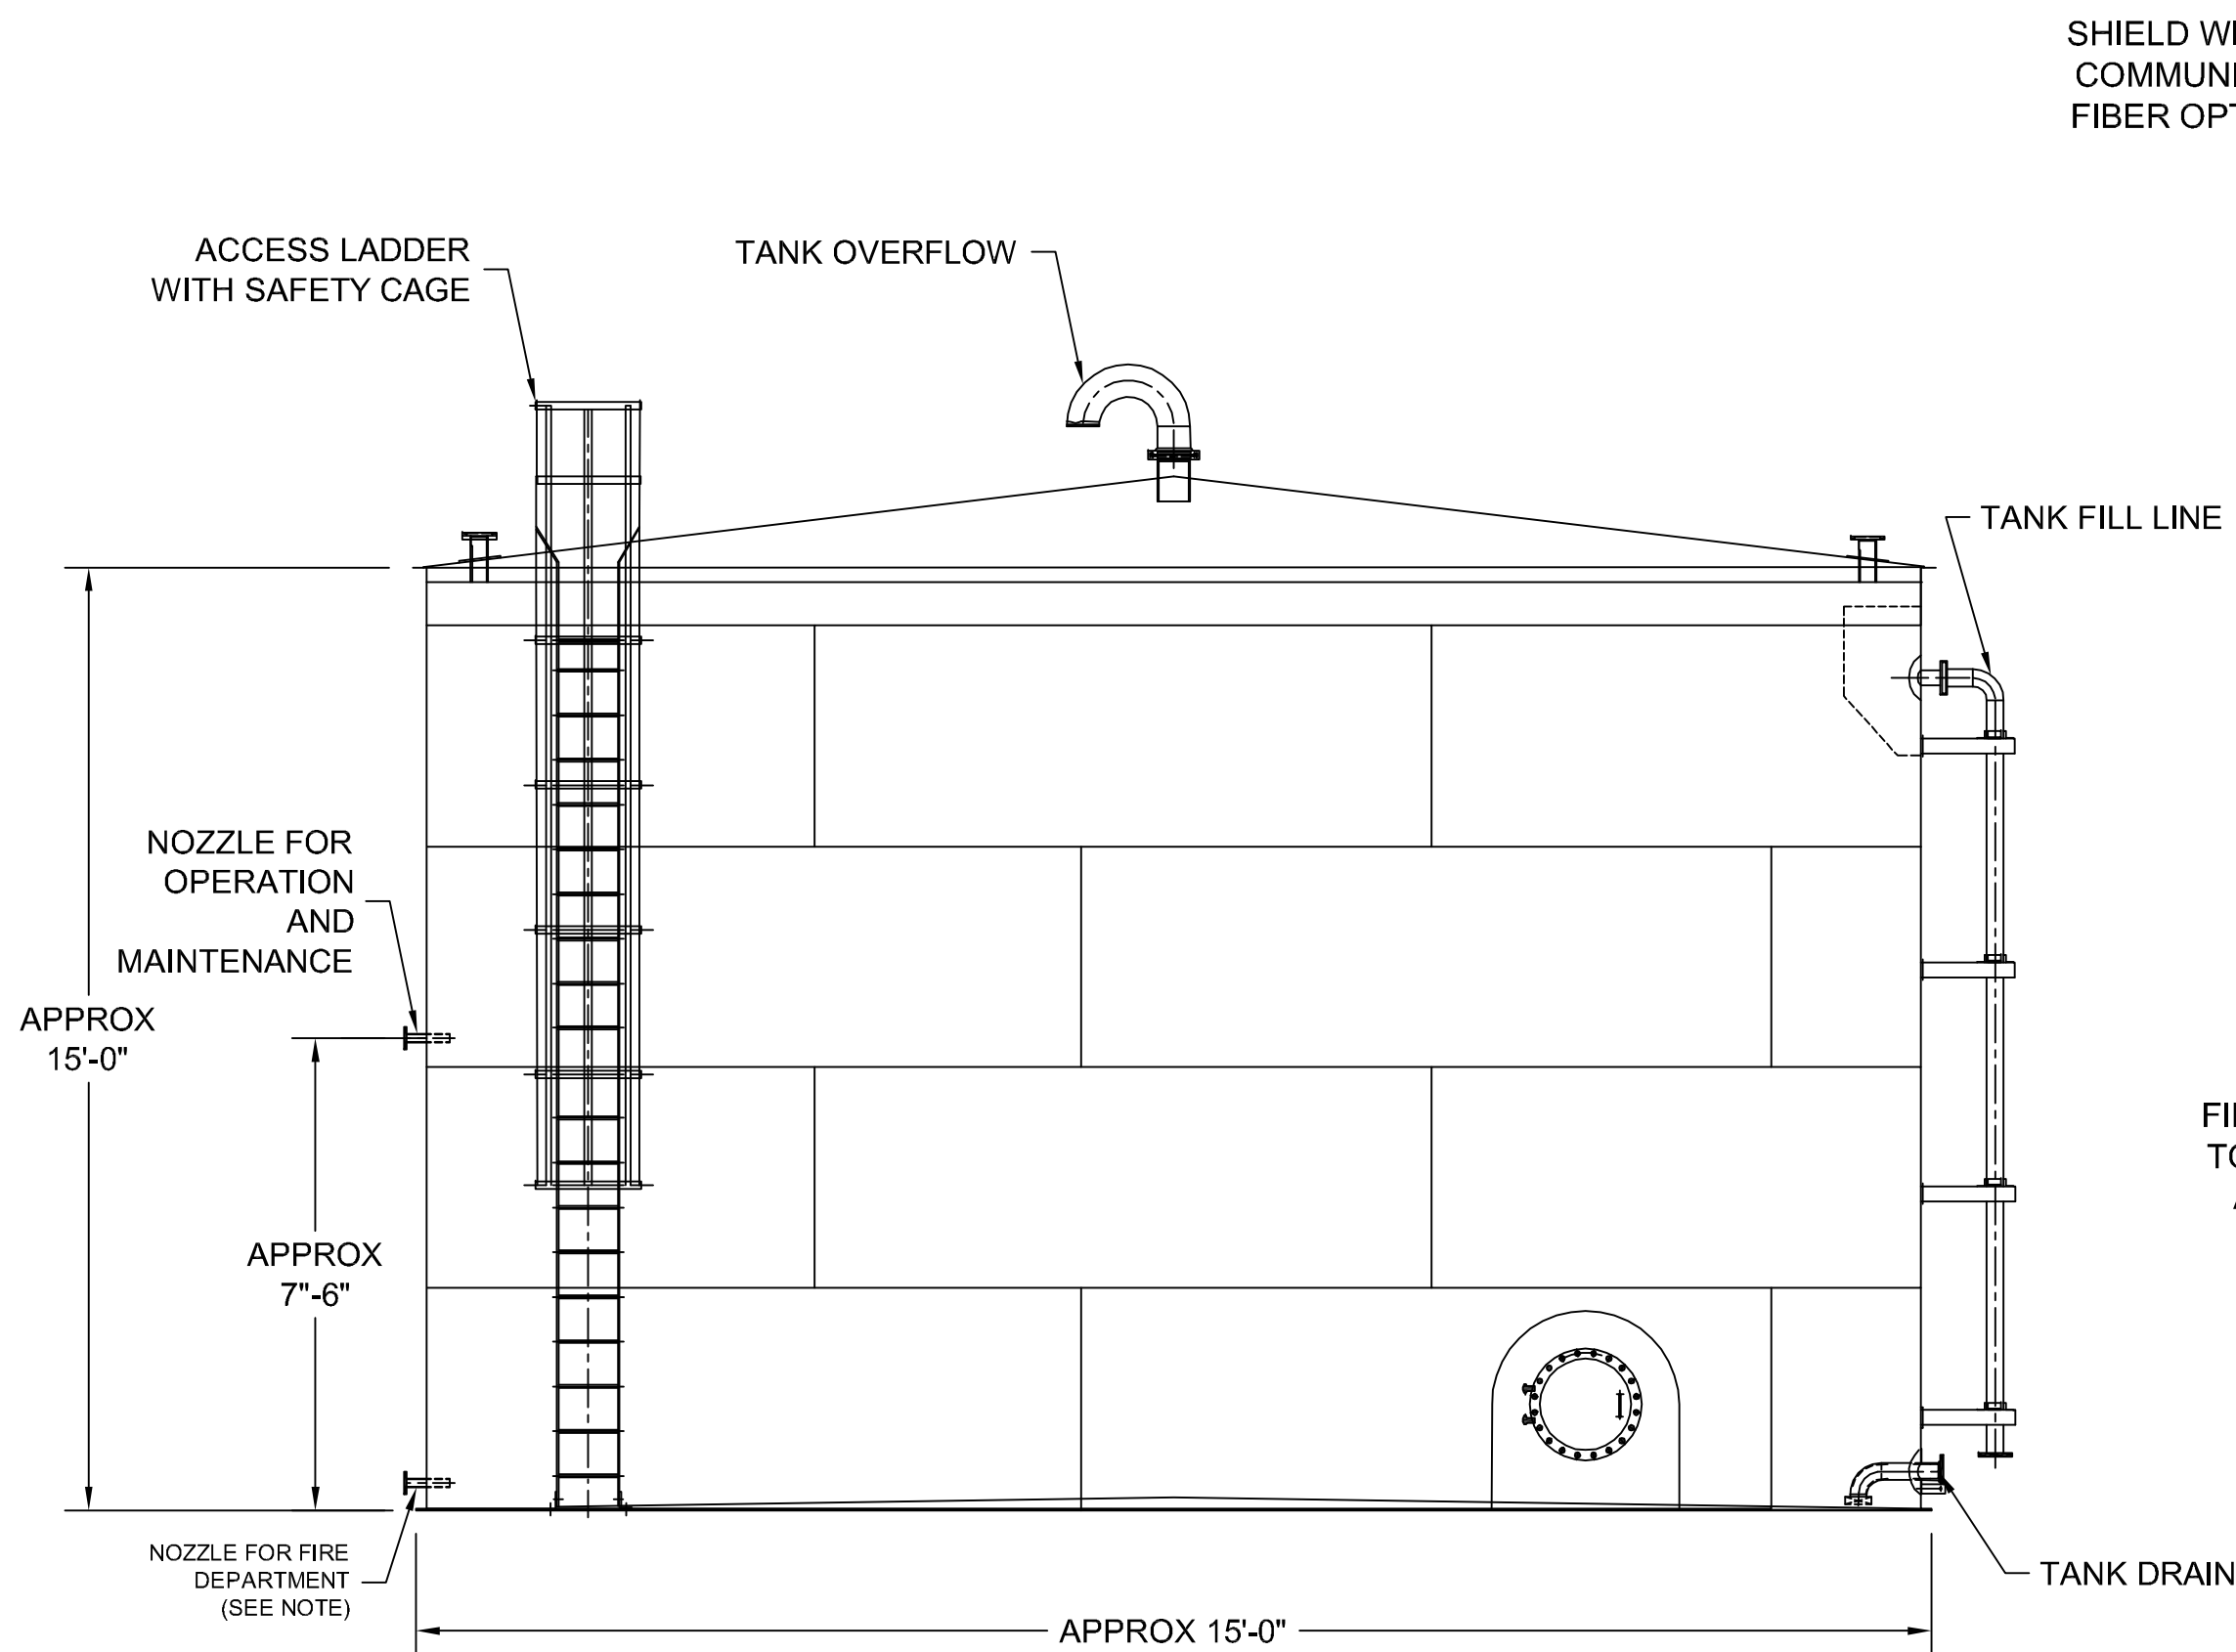


NOTE:

IN ACCORDANCE WITH SECTION 507.2.2 IN TITLE 9, DIVISION 6, CHAPTER 1 OF THE SAN DIEGO COUNTY CODE:

1. THE SUPPLY OUTLET SHALL BE AT EAST 4 INCHES IN DIAMETER FROM THE BASE OF THE TANK TO THE POINT OF OUTLET AT THE FIRE DEPARTMENT CONNECTION. THE FIRE DEPARTMENT CONNECTION SHALL BE AT LEAST ONE 4-INCH NATIONAL STANDARD THREAD (MALE), REDUCE TO ONE 2½ INCH NATIONAL STANDARD THREAD (MALE). ADDITIONAL OUTLETS MAY BE REQUIRED.
2. THE LOCATION OF THE FIRE DEPARTMENT OUTLET TO BE DETERMINED ON THE PLOT PLAN WHEN SUBMITTED TO THE FIRE DEPARTMENT. CONSIDERATION WILL BE GIVEN TO TOPOGRAPHY, ELEVATIONS, AND DISTANCE FROM STRUCTURES, DRIVEWAY ACCESS, PREVAILING WINDS, ETC.
3. THE OUTLET SHALL BE LOCATED ADJACENT TO THE FIRE ACCESS ROAD.

WATER TANK

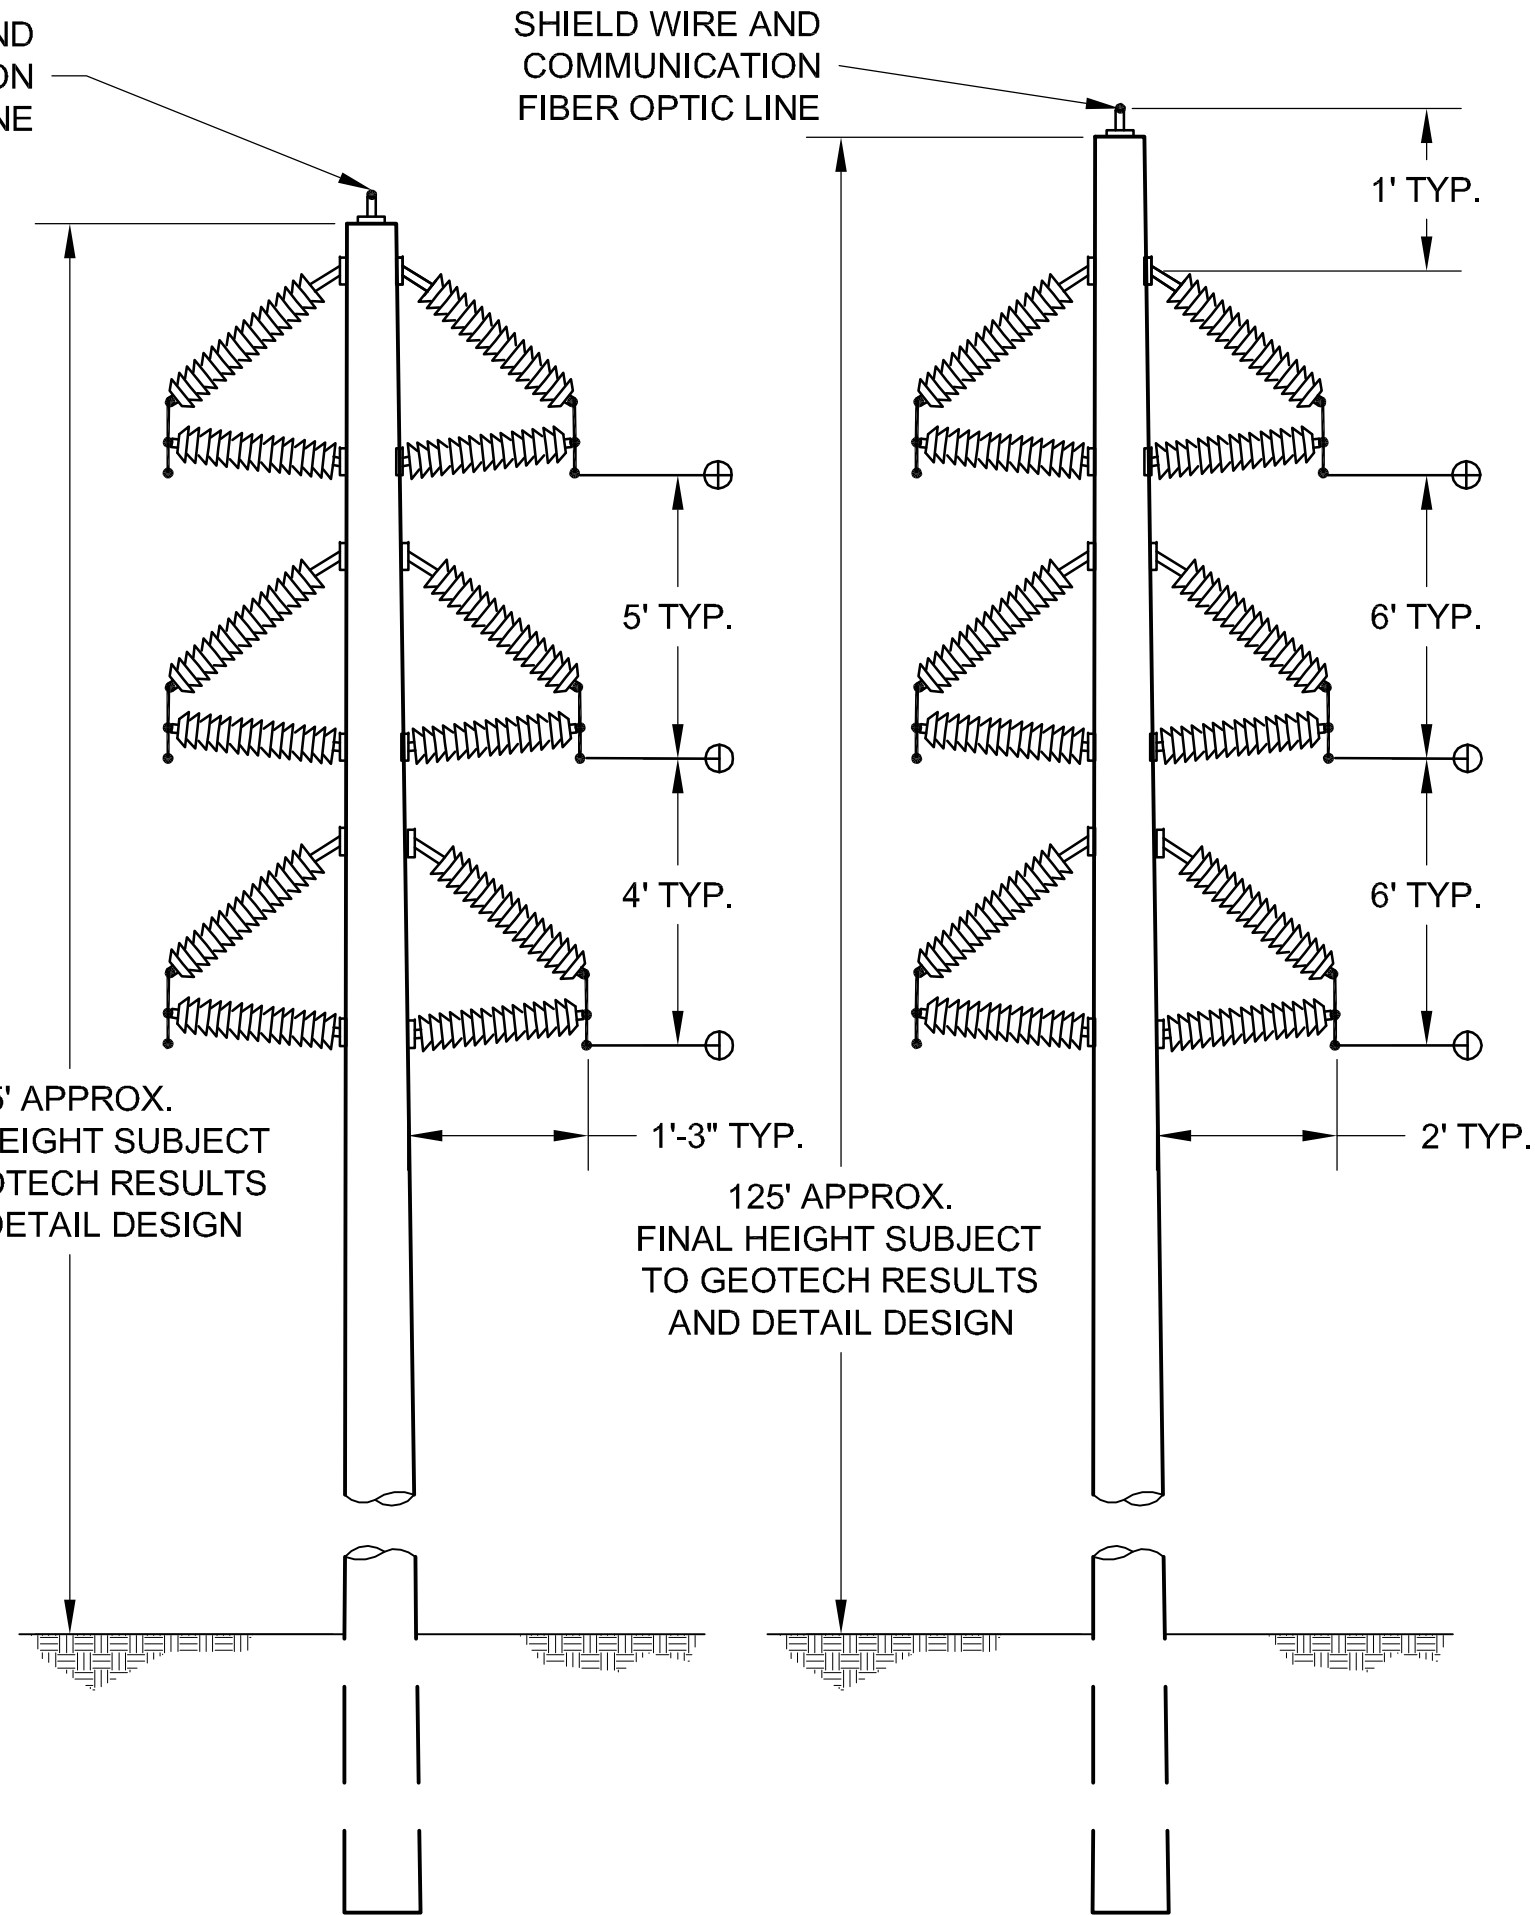

34.5 KV OVERHEAD,
DUAL CIRCUIT

34.5 KV / 69 KV OVERHEAD

PRELIMINARY,
NOT FOR CONSTRUCTION

AECOM

DESIGNER

AECOM

AECOM TECHINCAL SERVICES, INC
440 Stevens Avenue, Suite 250
Solana Beach, CA 98075
858.947.7144 tel 858.947.7145 fax
www.aecom.com

CLIENT




Soitec Solar Development, LLC
4250 Executive Square, Suite 770
San Diego, CA 92037-9178

VICINITY MAP	OWNER INFORMATION	CONTACT INFORMATION	PARCEL INFORMATION	PROJECT INFORMATION	PLOT PLAN INFORMATION	SHEET TITLE
	NAME: SEE TABLE ABOVE ADDRESS: CITY: STATE: ZIP: PHONE: FAX: EMAIL:	NAME: Pat Brown ADDRESS: 4250 Executive Square, Suite 770 CITY: La Jolla STATE: CA ZIP: 92037 PHONE: (858) 652-4423 FAX: EMAIL: patrick.brown@soitec.com	6120300100,6120301900,6110910700,6110910300, APN: 6110900400,6110600400,6110900200,6111000100, 6111000200,6111100100 SITE ADDRESS: North of I-8, east of Ribbonwood Road, on both sides of McCain Valley Road.	EXISTING: Rolling, rugged land with two detached land sections made up of many parcels. All land is randomly populated by boulders. The site is minimally developed with unpaved roads.	CPV System Summary Approx. Number of Trackers: 3588 Tracker per BB: 58 Number of BB: 61 Total AC Capacity (MWs): Approx. 84 MW Inverter Skid AC Capacity (MWs): 1.36 to 2.0 No. of 1.36 MW Inverter Skids: 61 Total Lot Size (Acres): 765 Estimated Disturbed Acreage: 474 Coverage Ratio: 20%	WATER TANK & 34.5kV / 69kV OVERHEAD ELEVATION DETAL
			I CERTIFY THAT I HAVE READ ALL ZONING REGULATIONS AND BEST MANAGEMENT PRACTICES (BMPs) NOTES AND THAT I AM THE DESIGNER OF THE PROPOSED PROJECT: _____ DESIGNER SIGNATURE REQUIRED _____ DATE	PROPOSED: Approximately 84 Megawatt (MW) project located on approximately 474 acres and includes construction and operation of approximately 3588 Concentrated Photovoltaic (CPV) trackers configured into 61 (1.36 MW) Building Blocks (BB) each consisting of 58 trackers with associated Inverters and Transformers.		SHEET NUMBER
						REV.
						C-134
						0

FUEL TREATMENT EXHIBIT

80MW SOLAR SYSTEM

RUGGED SOLAR LLC

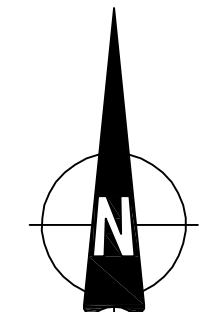

ENGINEERING SCALE: 1"=1000'-0"

0 1000' 2000'

- LEGEND:**
- WETLANDS (WITH A 50 FT BUFFER REPRESENTED BY A THIN LINE)
 - OAKS (WITH A 50 FT BUFFER REPRESENTED BY A THIN LINE)
 - JURISDICTIONAL WATER (WITH A 50 FT BUFFER REPRESENTED BY A THIN LINE)
 - CPV TRACKER
 - INVERTER
 - SECURITY FENCE
 - TEMPORARY ASSEMBLY SITE
 - PROPERTY LINE
 - SECONDARY ACCESS/FIRE ROAD
 - SERVICE ROAD
 - 34.5kV OVERHEAD COLLECTOR TRUNK LINE

