


Crosby Enclave - Site Plan #11-014

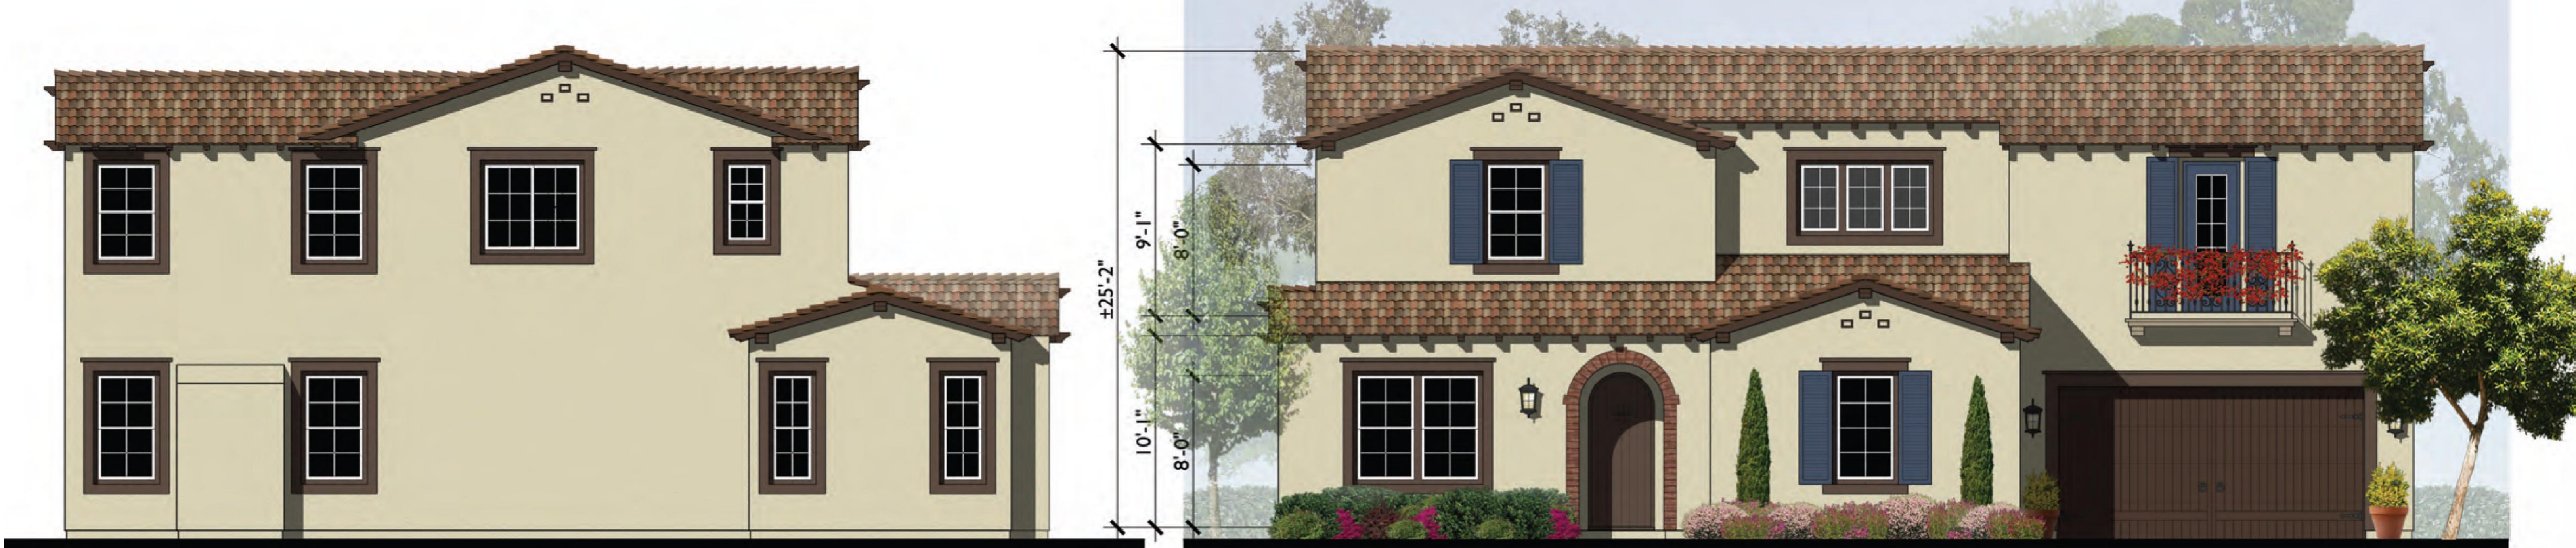

LEFT

FRONT

B



RIGHT



REAR

11-09-11

0 2 4 8 SCALE: 1/4" = 1'-0"

PLAN I
SPANISH COLONIAL ELEVATION

CROSBY ENCLAVE
SAN DIEGO, CALIFORNIA

PLAN 1B ELEVATIONS

PREPARED BY:
Bassenian | Lagoni
ARCHITECTURE • PLANNING • INTERIORS
2031 Orchard Drive, Suite 100 Newport Beach, CA USA 92660
tel. +1 949 553 9190 fax +1 949 553 0548
www.bassenianlagoni.com
COPYRIGHT 2011 | BASSENIANLAGONI ARCHITECTS
549.111.137
J:\GROUPS\2411\11011\11011\11011.DWG

SITE PLAN
COUNTY OF SAN DIEGO SITE PLAN 11-014
CROSBY ENCLAVE
COUNTY OF SAN DIEGO, CALIFORNIA
ENV LOG # 95-08-007K / KIVA PROJECT # 11-0154594

SHEET
C10
OF
C17

