


Crosby Enclave - Site Plan #11-014

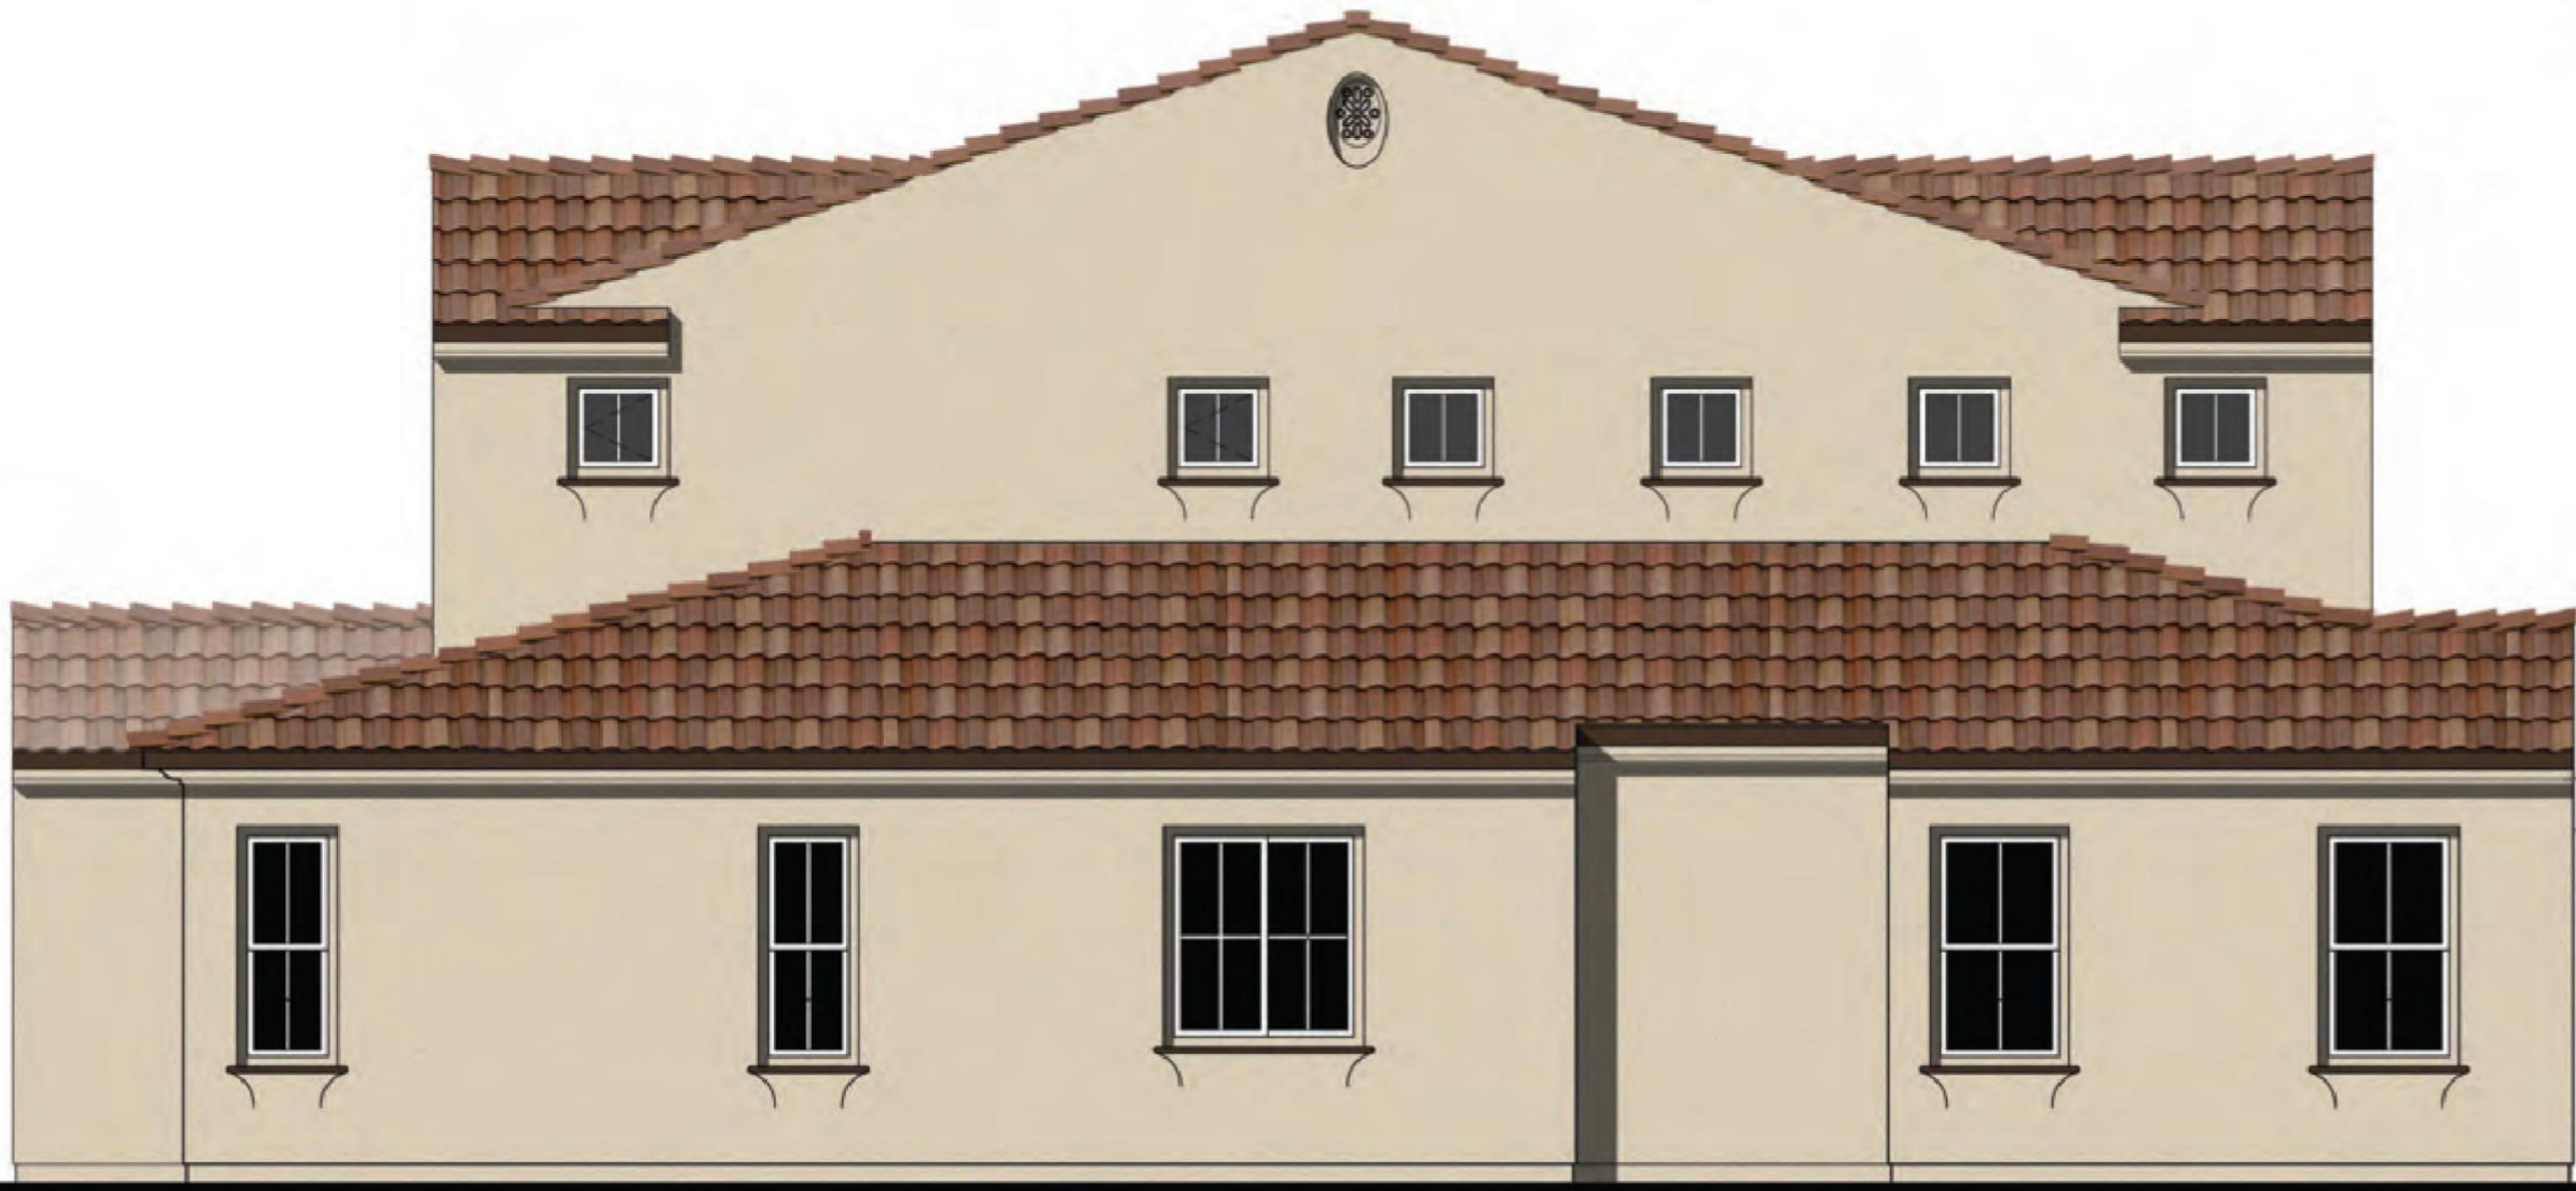

LEFT



FRONT

A



RIGHT



REAR

11-09-11

PLAN 2
SPANISH ELEVATION

CROSBY ENCLAVE
SAN DIEGO, CALIFORNIA

0 2 4 8 SCALE: 1/4" = 1'-0"



PLAN 2A ELEVATIONS

PREPARED BY:
Bassenian | Lagoni
ARCHITECTURE • PLANNING • INTERIORS
2031 Orchard Drive, Suite 100 Newport Beach, CA USA 92660
tel: +1 949 553 9100 fax: +1 949 553 0548
www.bassenianlagoni.com
COPYRIGHT 2011 BASSENIAN/LAGONI ARCHITECTS
549.11137
J:\GROUPS\54911137\110911\2A.DWG

SITE PLAN
COUNTY OF SAN DIEGO SITE PLAN 11-014
CROSBY ENCLAVE
COUNTY OF SAN DIEGO, CALIFORNIA
ENV LOG # 95-08-007K / KIVA PROJECT # 11-0154594

SHEET
C13
OF
C17