


Crosby Enclave - Site Plan #11-014

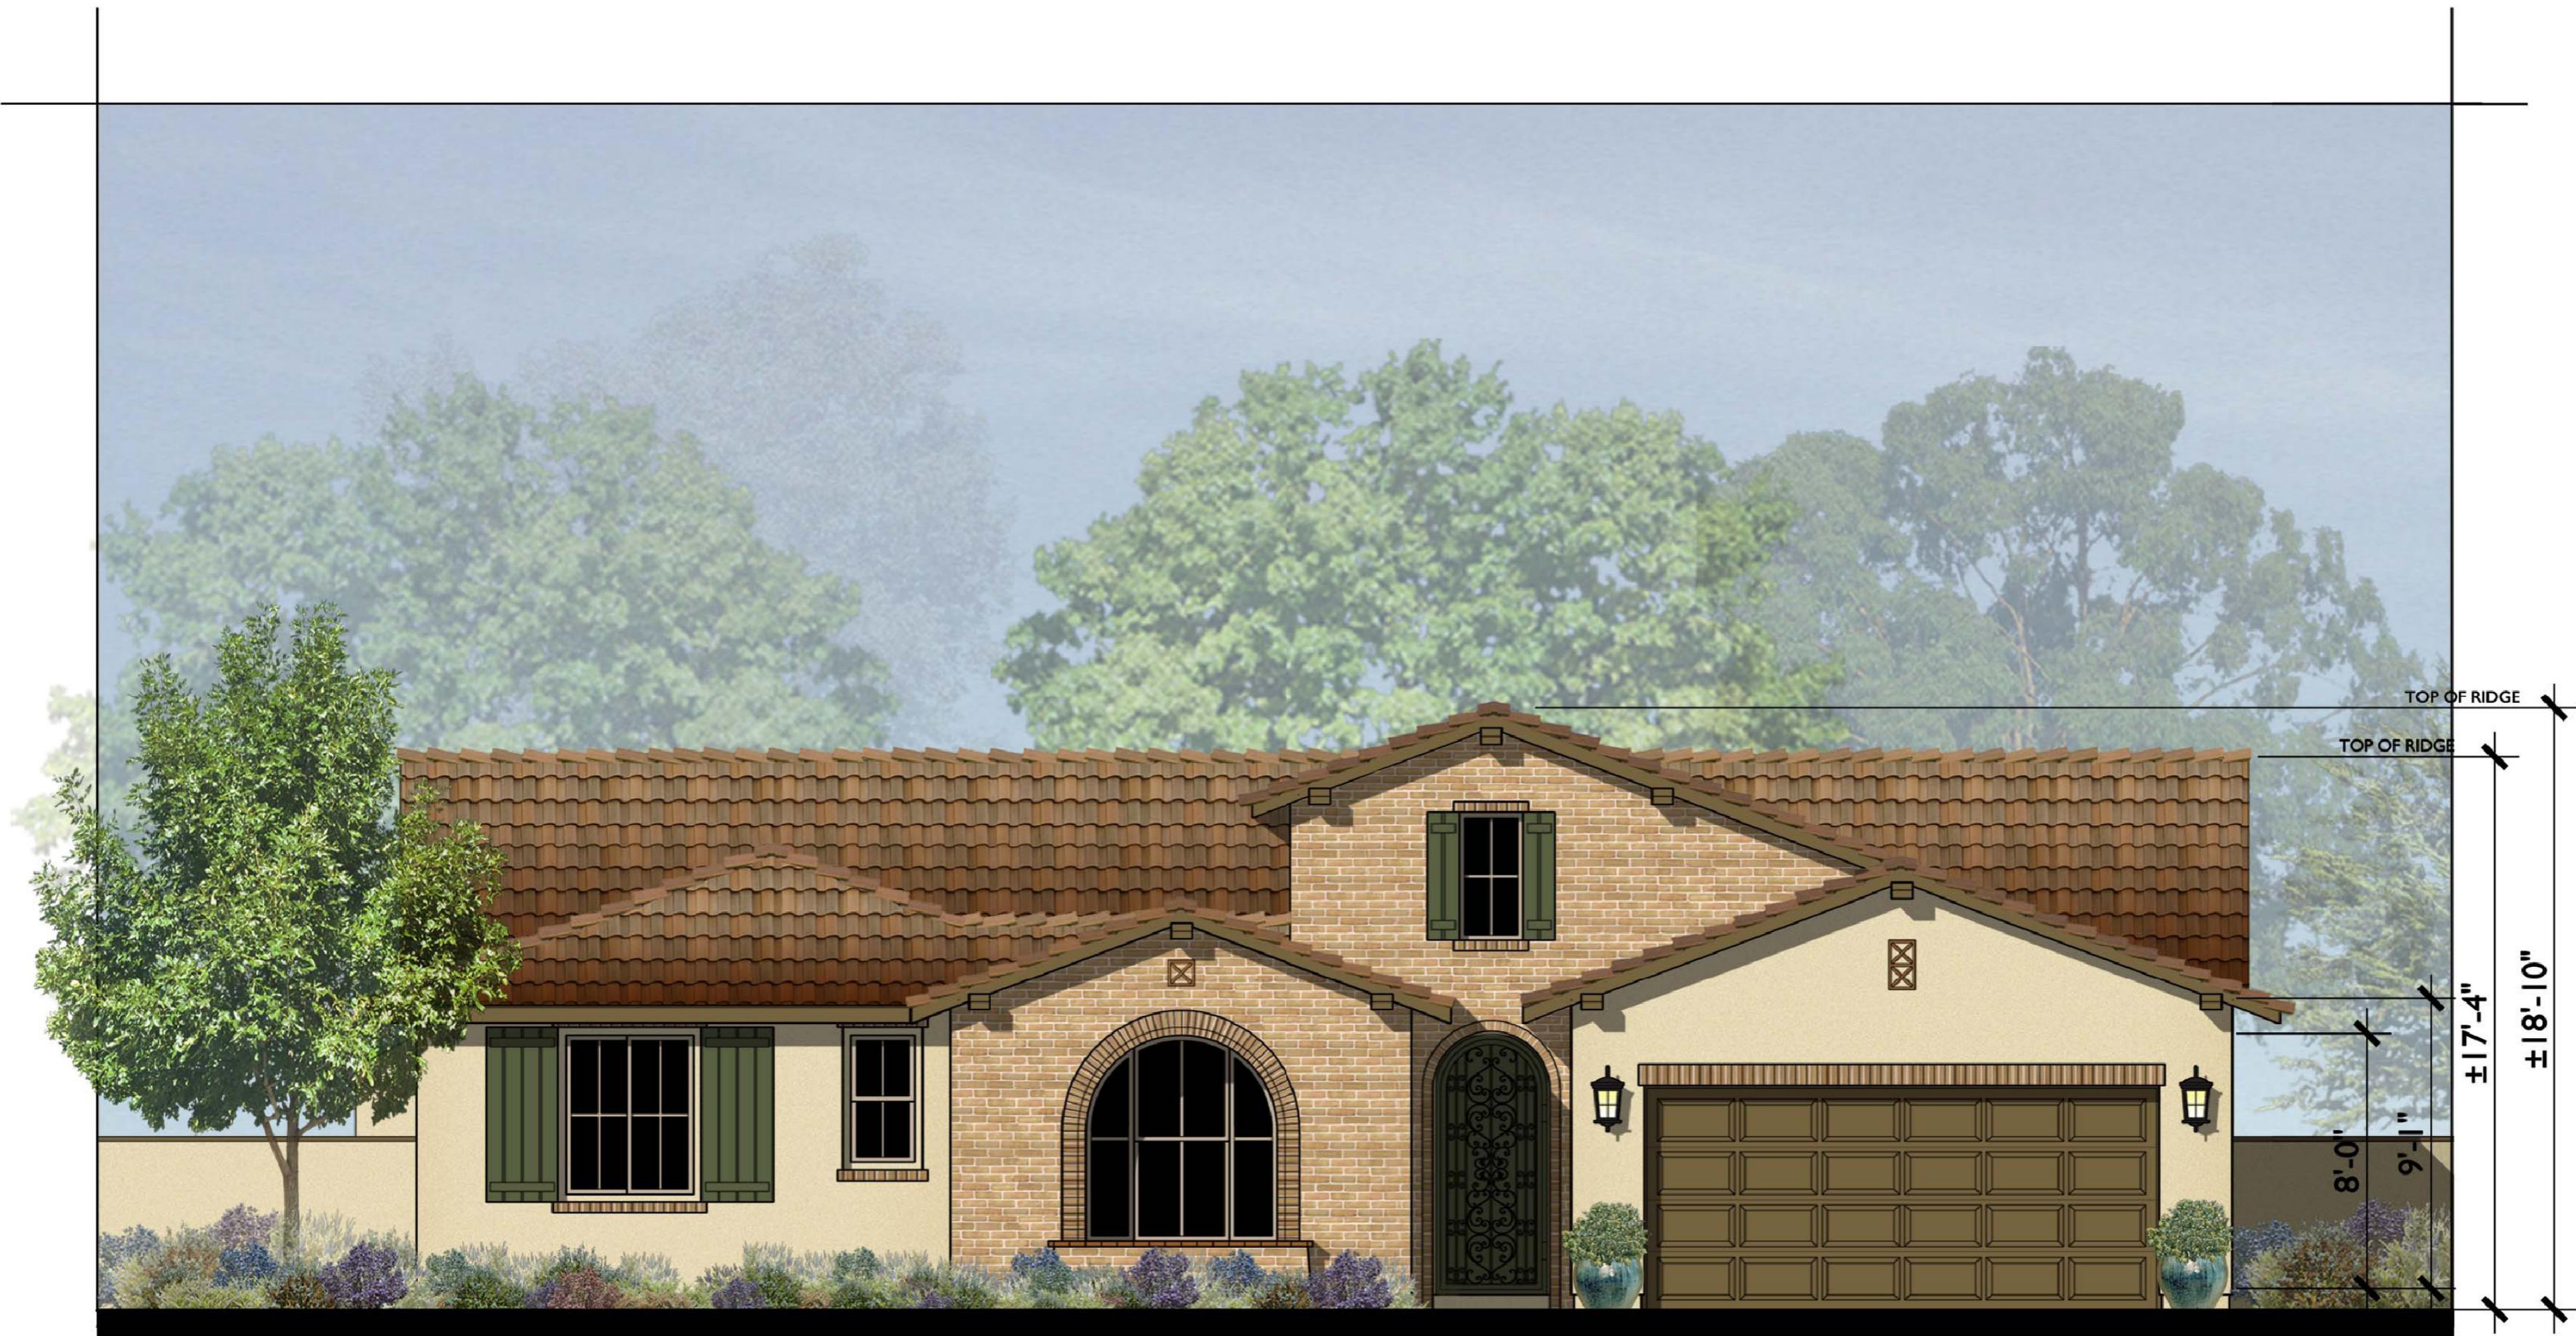

FRONT

PLAN 3 ANDALUSIAN ELEVATION

CROSBY ENCLAVE
SAN DIEGO, CALIFORNIA

0 2 4 8 SCALE: 1/4" = 1'-0"



04-17-13

PLAN 3 ELEVATION

PREPARED BY:

SITE PLAN
COUNTY OF SAN DIEGO SITE PLAN 11-014
CROSBY ENCLAVE
COUNTY OF SAN DIEGO, CALIFORNIA
ENV LOG # 95-08-007K / KIVA PROJECT # 11-0154594

SHEET
C17
OF
C17