
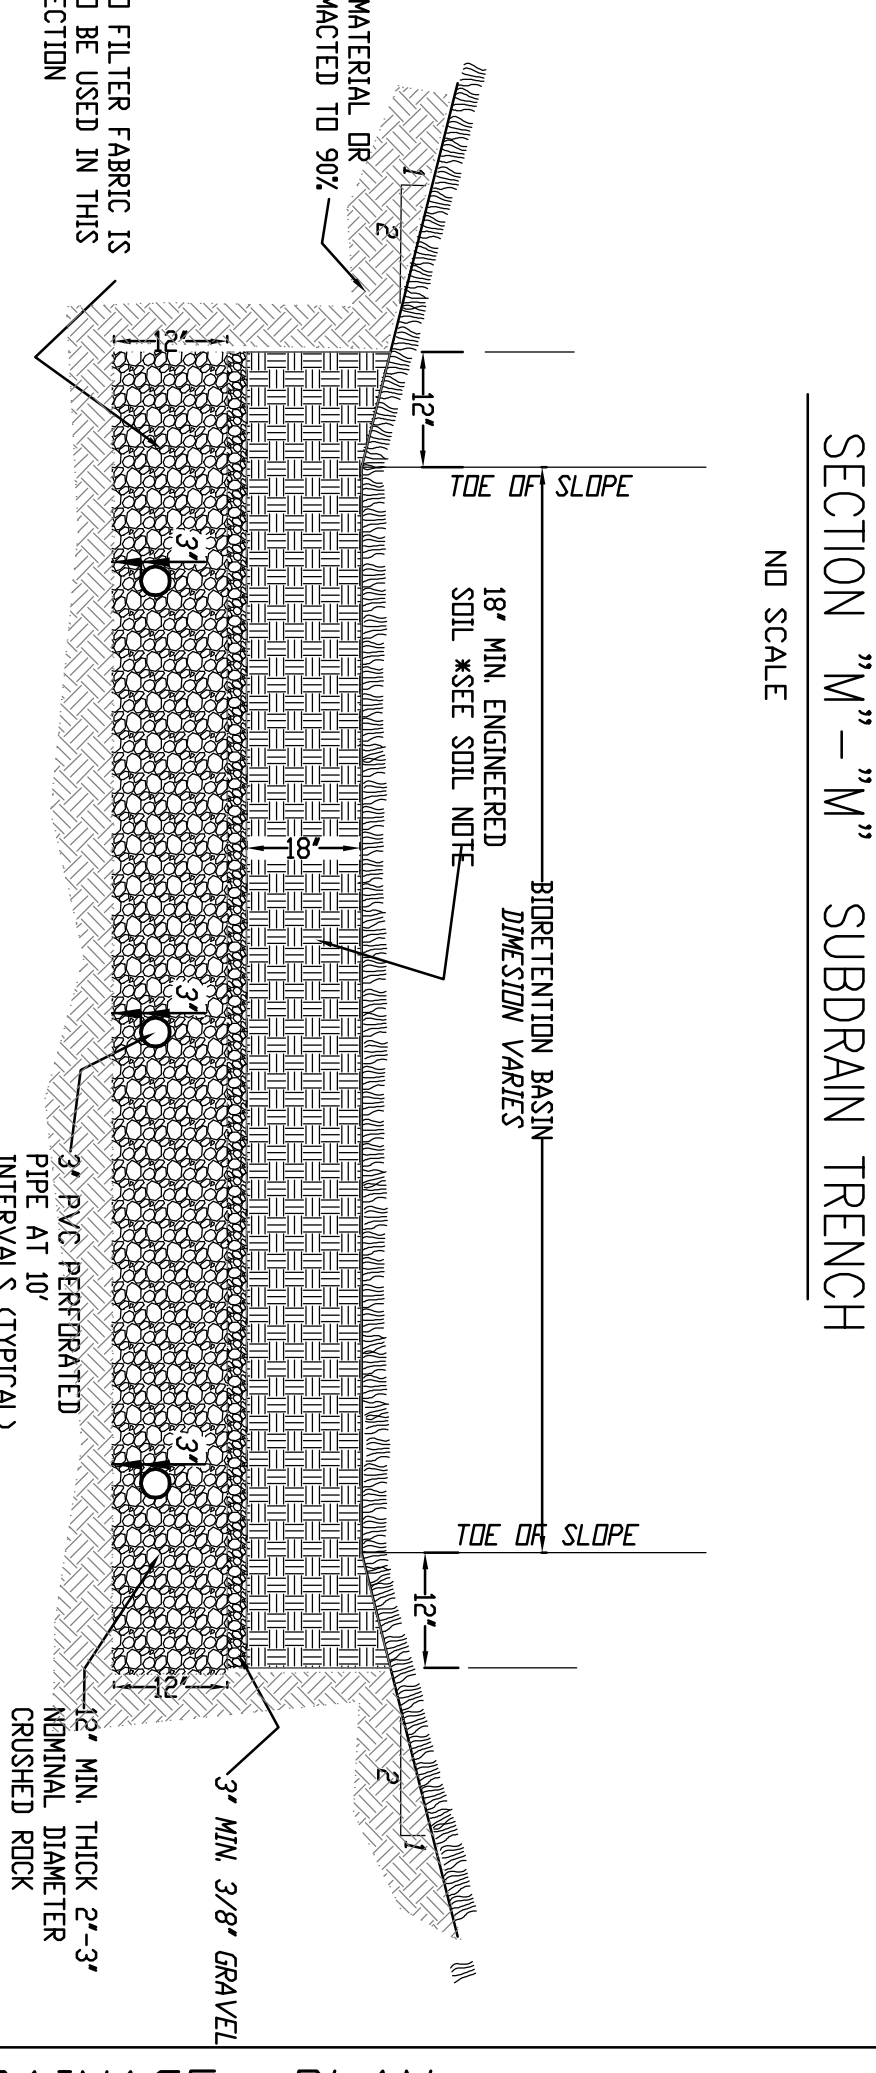
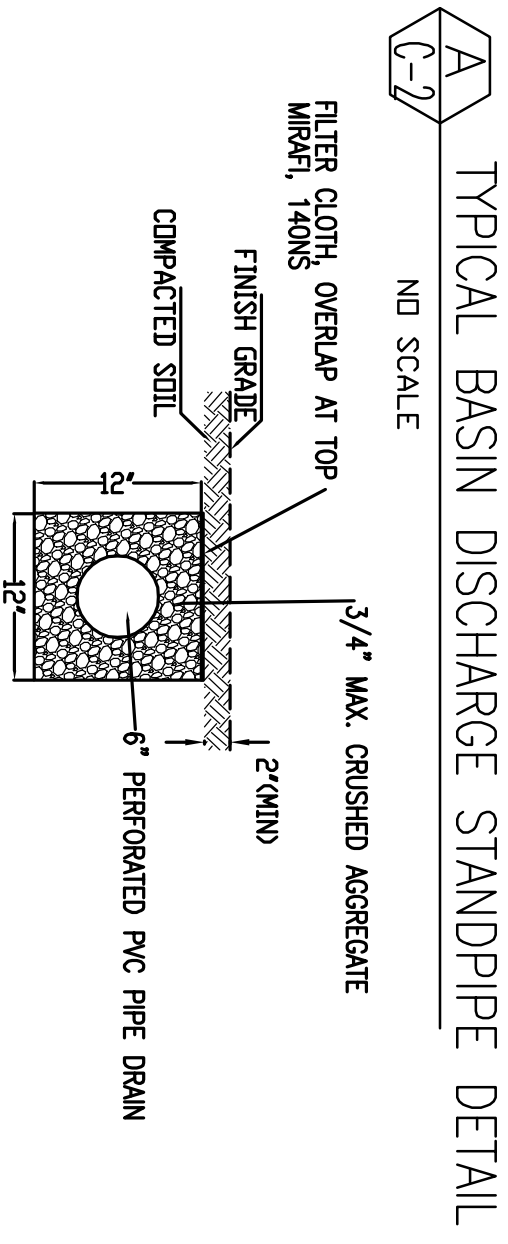


- (22) PAINT DOUBLE YELLOW CENTERLINE PER CALTRANS DETAIL 22 STD. PLAN A20A
- (38A) PAINT WHITE 6" SKIP BIKE LANE PER CALTRANS DETAIL 38A STD. PLAN A20D
- (39) PAINT WHITE 6" BIKE LANE PER CALTRANS DETAIL 39A STD. PLAN A20D
- (ES) EXISTING SIGN
- (S) INSTALL SIGN PER CALTRANS MUTCD. ALL SIGNS MUST BE HIGH INTENSITY REFLECTIVE
- (PM) INSTALL PAVEMENT LEGEND AS SHOWN ON THE PLAN, IN THERMOPLASTIC PER CALTRANS STANDARD
- (PA) INSTALL TYPE III (LT OR RT) ARROW AS SHOWN IN THERMOPLASTICS PER CALTRANS STANDARD.
- (PV) INSTALL 12" WHITE CROSSWALK AND/OR LIMIT LINE IN THERMOPLASTIC PER CALTRANS STANDARD.
- (39) SANDBLAST AND REMOVE ALL EXISTING CONFLICTING STRIPING AND SIGNING.

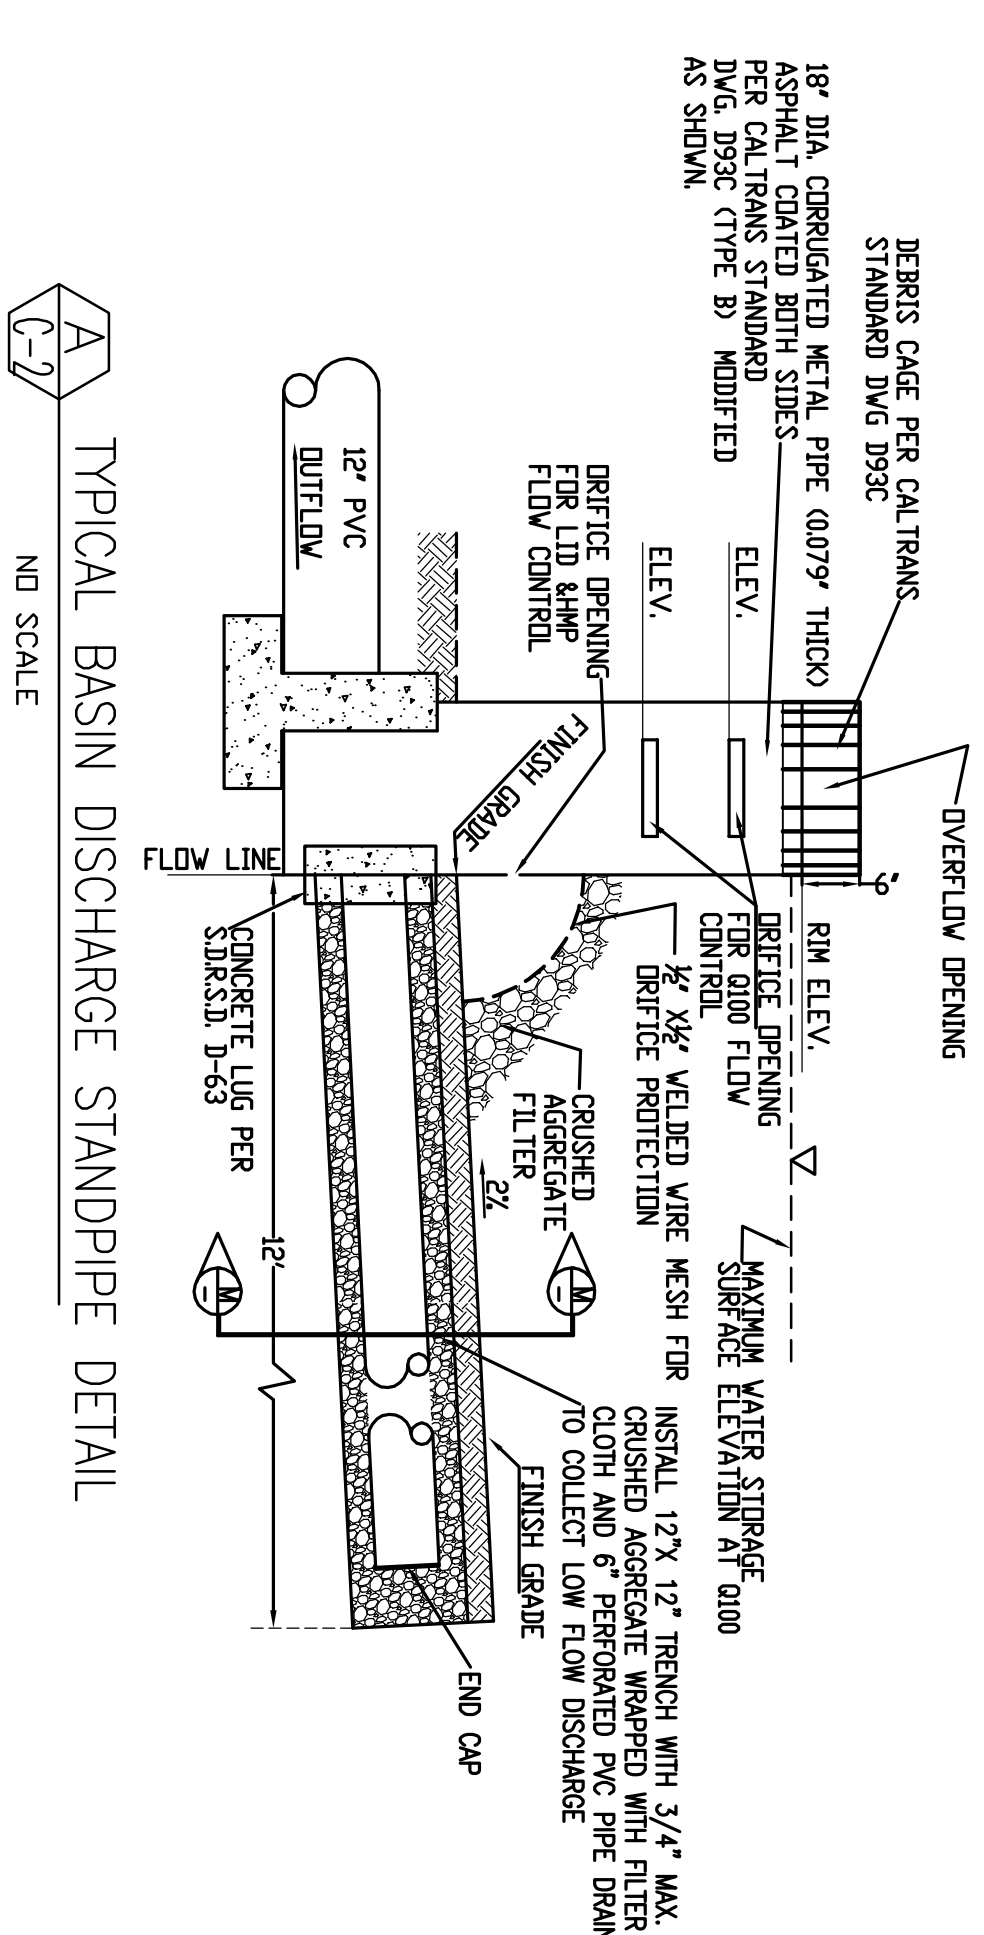

B	BORETENTION BASIN
C-2	NO SCALE

GRADING NOTE
PROPOSED SLOPE RATIOS: NOT GREATER THAN 1-1/2:1 ON CUTS AND 2:1 ON FILLS

PRELIMINARY EARTHWORK QUANTITIES

EXCAVATION (RM):	CUT	FILL
EMBANKMENT (RM):	31,527 C.Y.	2,451 C.Y.
BUILDING SLABS:	-0 C.Y.	
PAVEMENT SECTION (X' X'):	-0 C.Y.	
TOTALS:	31,527 C.Y.	2,451 C.Y.
EXPORT:		29,076 C.Y.

RECORD ID: PDS2005-3300-05-052 & PDS2008-3710-08-0044
ENVIRONMENTAL LOG: PDS2005-3910-0508031

C-2

CIVIL ENGINEERING • LAND PLANNING
Aquifer Terra Engineering Inc.
1843 Campesino Place
Oceanside, CA 92054
Tel: (760) 439-2802
Fax: (760) 439-2806


T & R MINI STORAGE
ESCONDIDO, CA.

CONSTRUCTION LEGEND FOR PROPOSED IMPROVEMENTS

20	CATCH BASIN
21	DETENTION STORM DRAIN JUNCTION STRUCTURE
22	CONCRETE MEDIAN
23	RIP-AP ENERGY DISSIPATER
24	CONCRETE GROW DITCH
25	BASIN DISCHARGE SANDPIT PER DETAIL "A" ON THIS SHEET
26	BORDETION BASIN PER DETAIL "B" ON THIS SHEET
27	STORM DRAINAGE PIPE
28	FIRE HYDRANT LOCATION

40 0 40 80

Scale: 1" = 40'

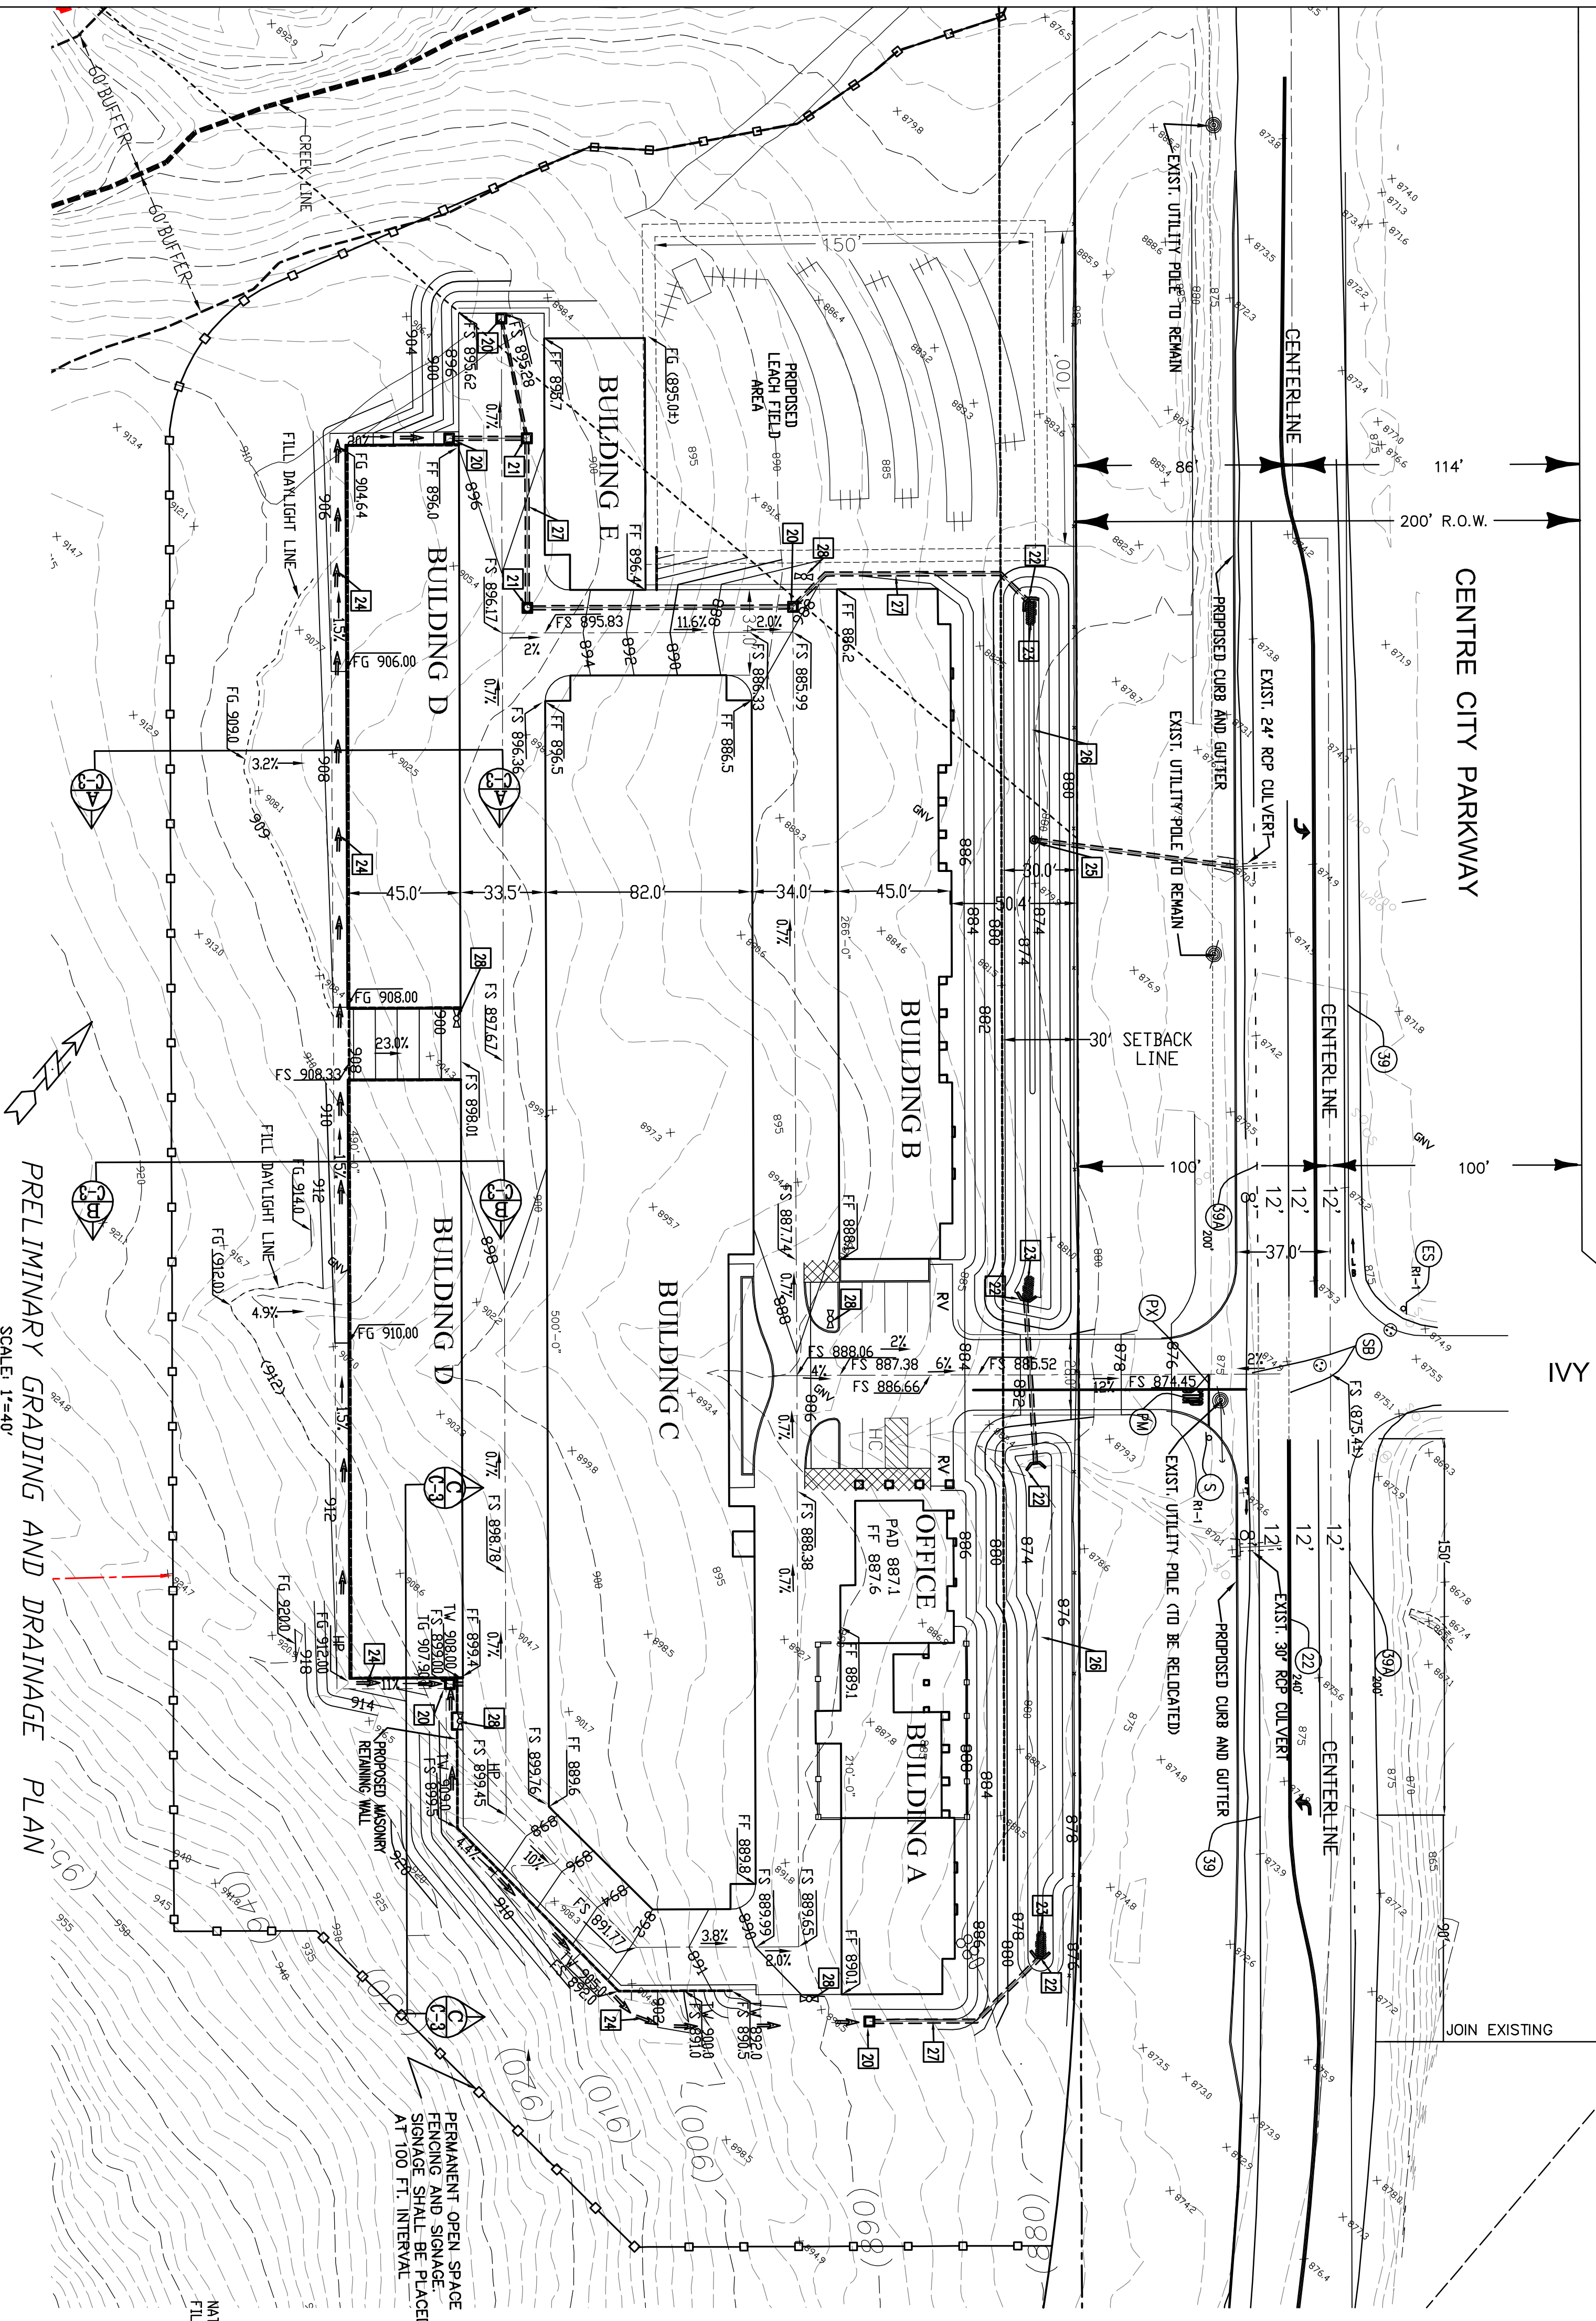

PRELIMINARY GRADING AND DRAINAGE PLAN
SCALE: 1"=40'

SCALE: 1"=40'