



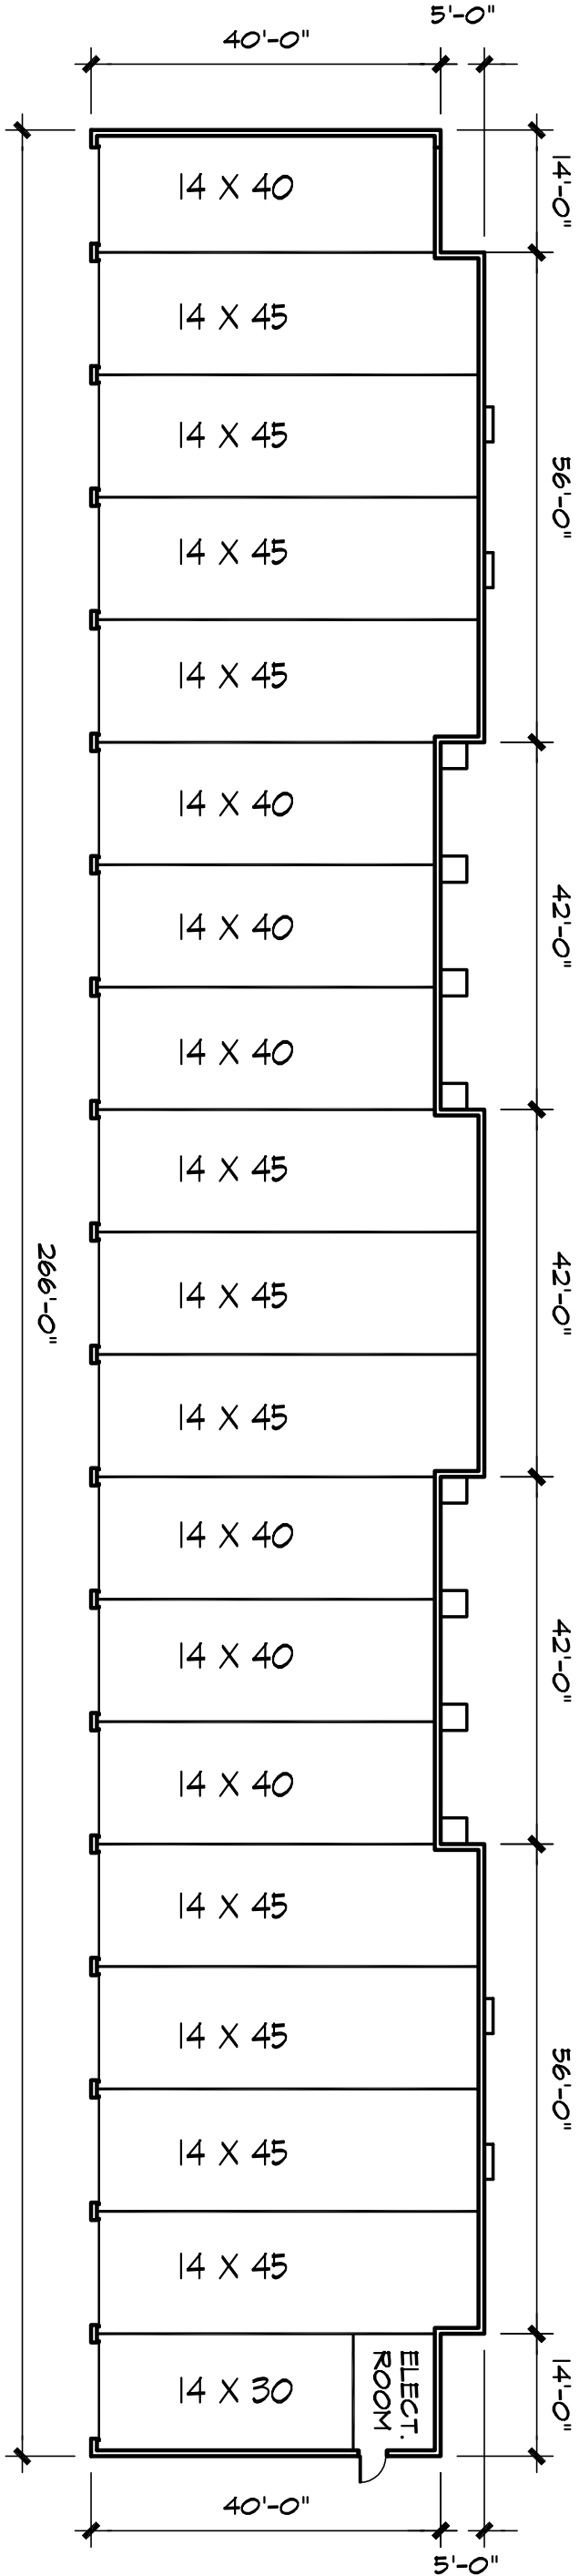


BUILDING B

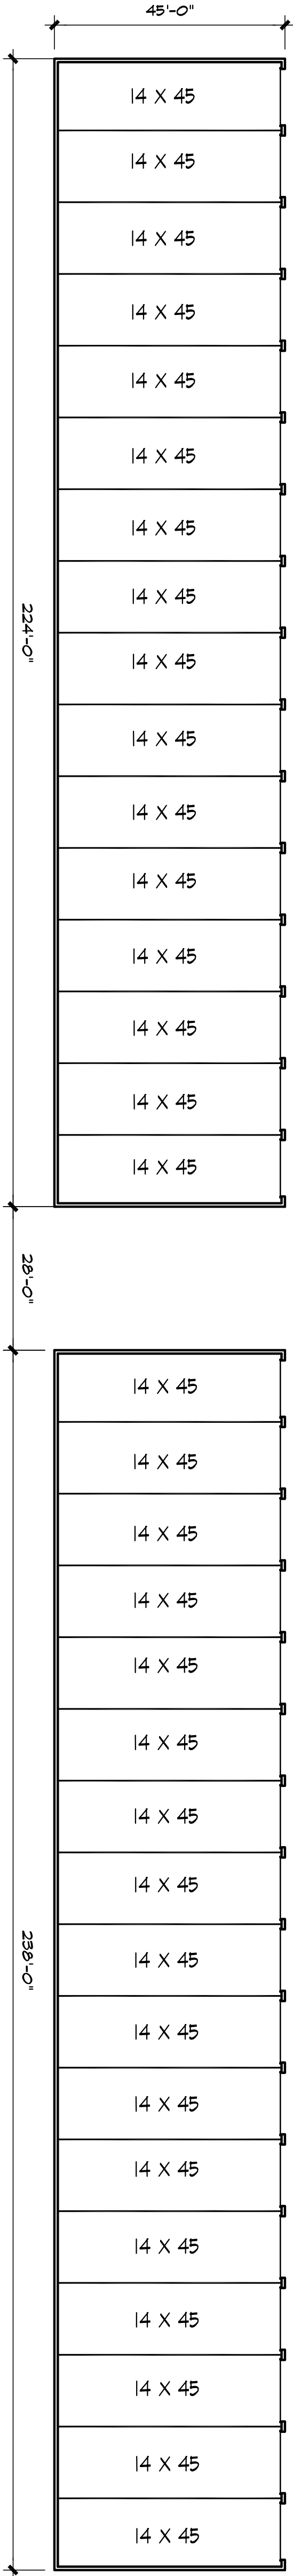

BUILDING D1

BUILDING D2

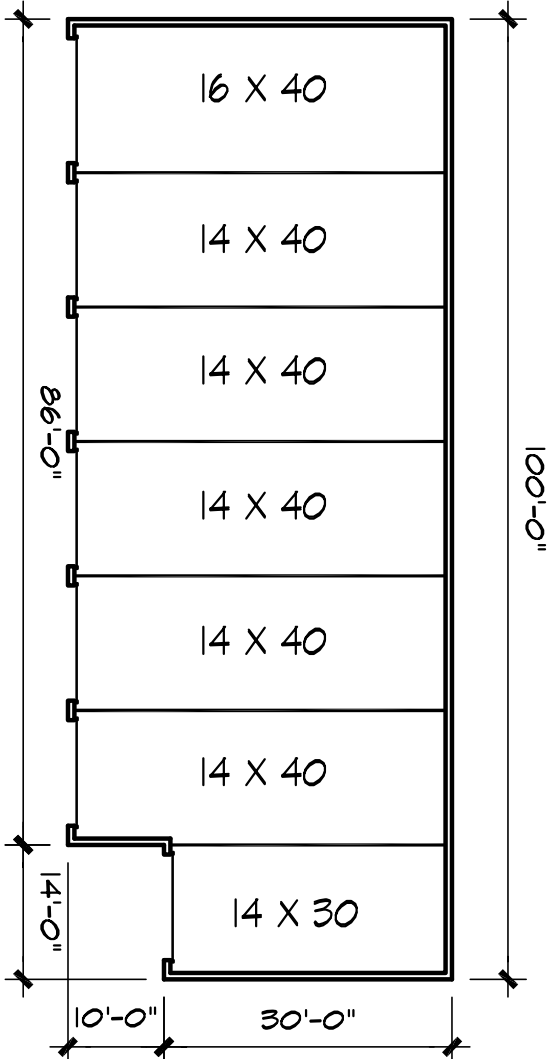

BUILDING E

T & R SELF STORAGE

BLDG. B, D & E PRELIMINARY FLOOR PLAN

ESCONDIDO, CA 3300 05-052 (MUP)

THIS DRAWING AND ITS CONTENTS ARE INSTRUMENTS OF PROFESSIONAL SERVICE AND ARE NOT TO BE REPRODUCED OR TRANSMITTED IN ANY FORM OR BY ANY MEANS, ELECTRONIC OR MECHANICAL, INCLUDING PHOTOCOPYING, RECORDING, OR BY ANY INFORMATION STORAGE AND RETRIEVAL SYSTEM, WITHOUT THE WRITTEN PERMISSION OF JORDAN ARCHITECTS, INC. COPYRIGHT YEAR OF FIRST PUBLICATION 2007 JORDAN ARCHITECTS, INC.

JOB NUMBER: 12-540
SCALE: 1"=20'-0"
DATE: 11/19/12