



REVISIONS	BY


PLANS PREPARED BY STEVE LANE  
 C/O A.L.L. DEV. INC.  
 3088 PROTEA VISTA TERRACE  
 VISTA, CALIF. 92084  
 LIC. NO B508081

ELEVATIONS


VISTA VALLEY POOL CENTER  
 29354 VISTA VALLEY DRIVE  
 VISTA, CALIF. 92084

Date
Scale
Drawn
Job
Sheet


A-6

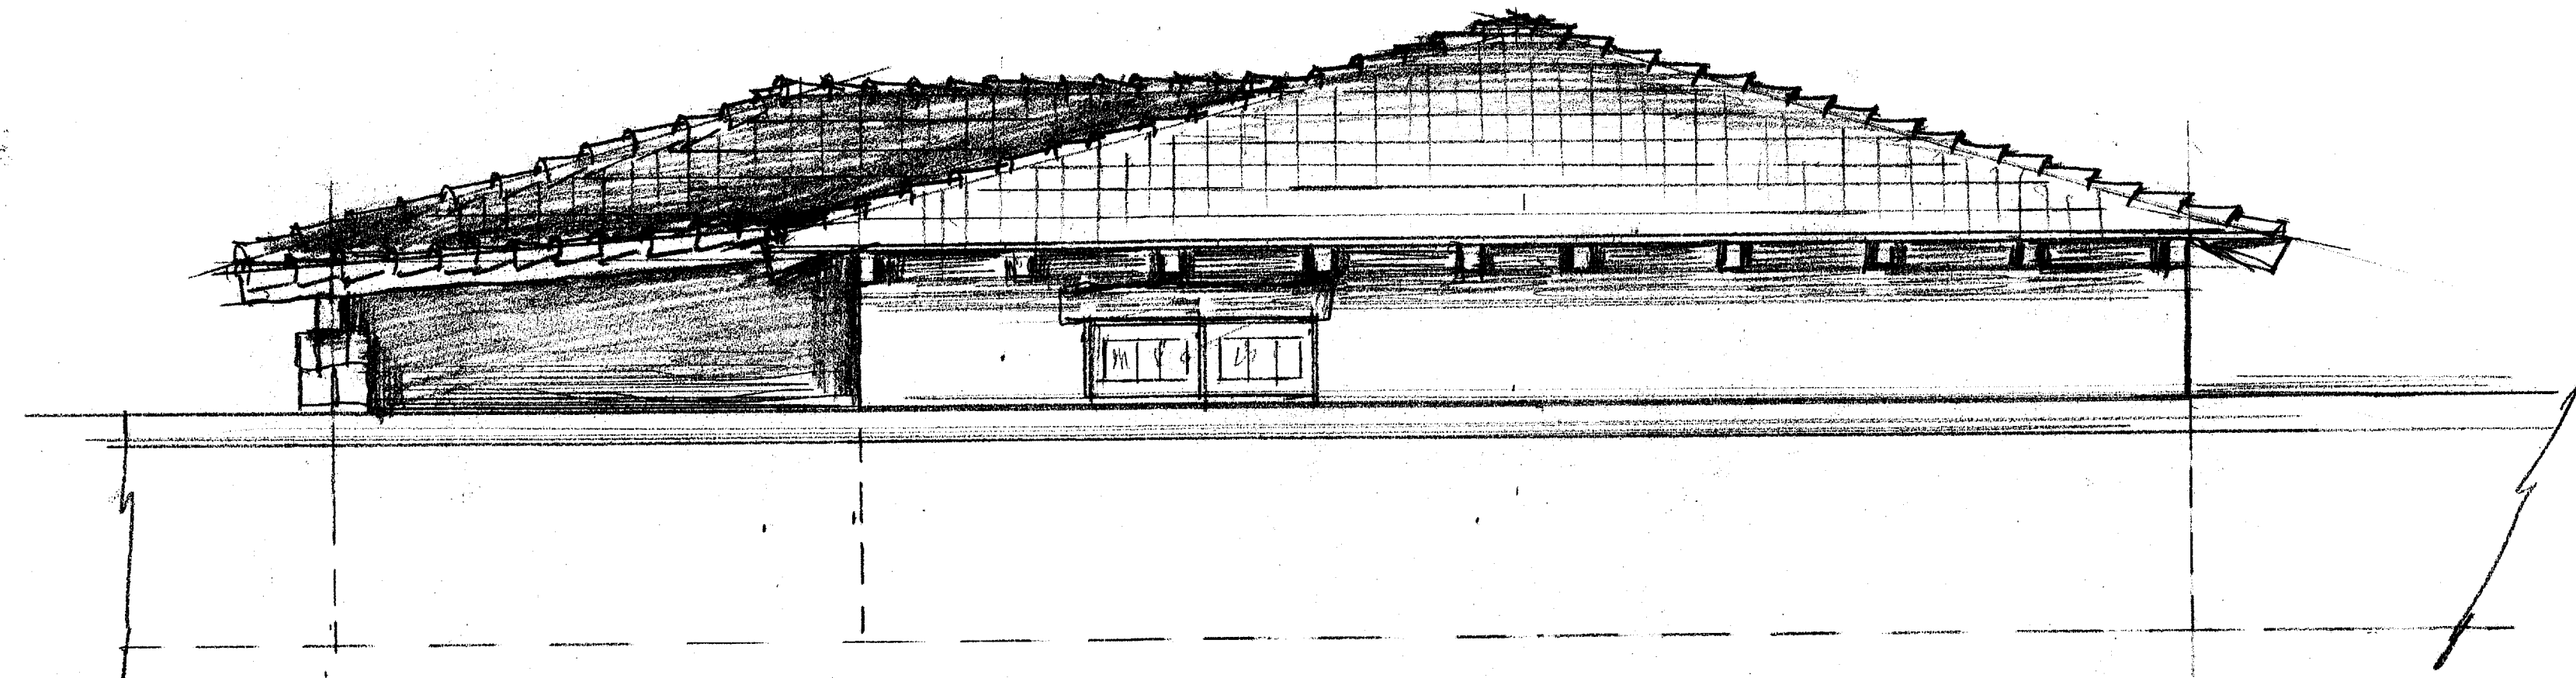


REAR ELEVATION (D)  
 1/4" = 1'-0"

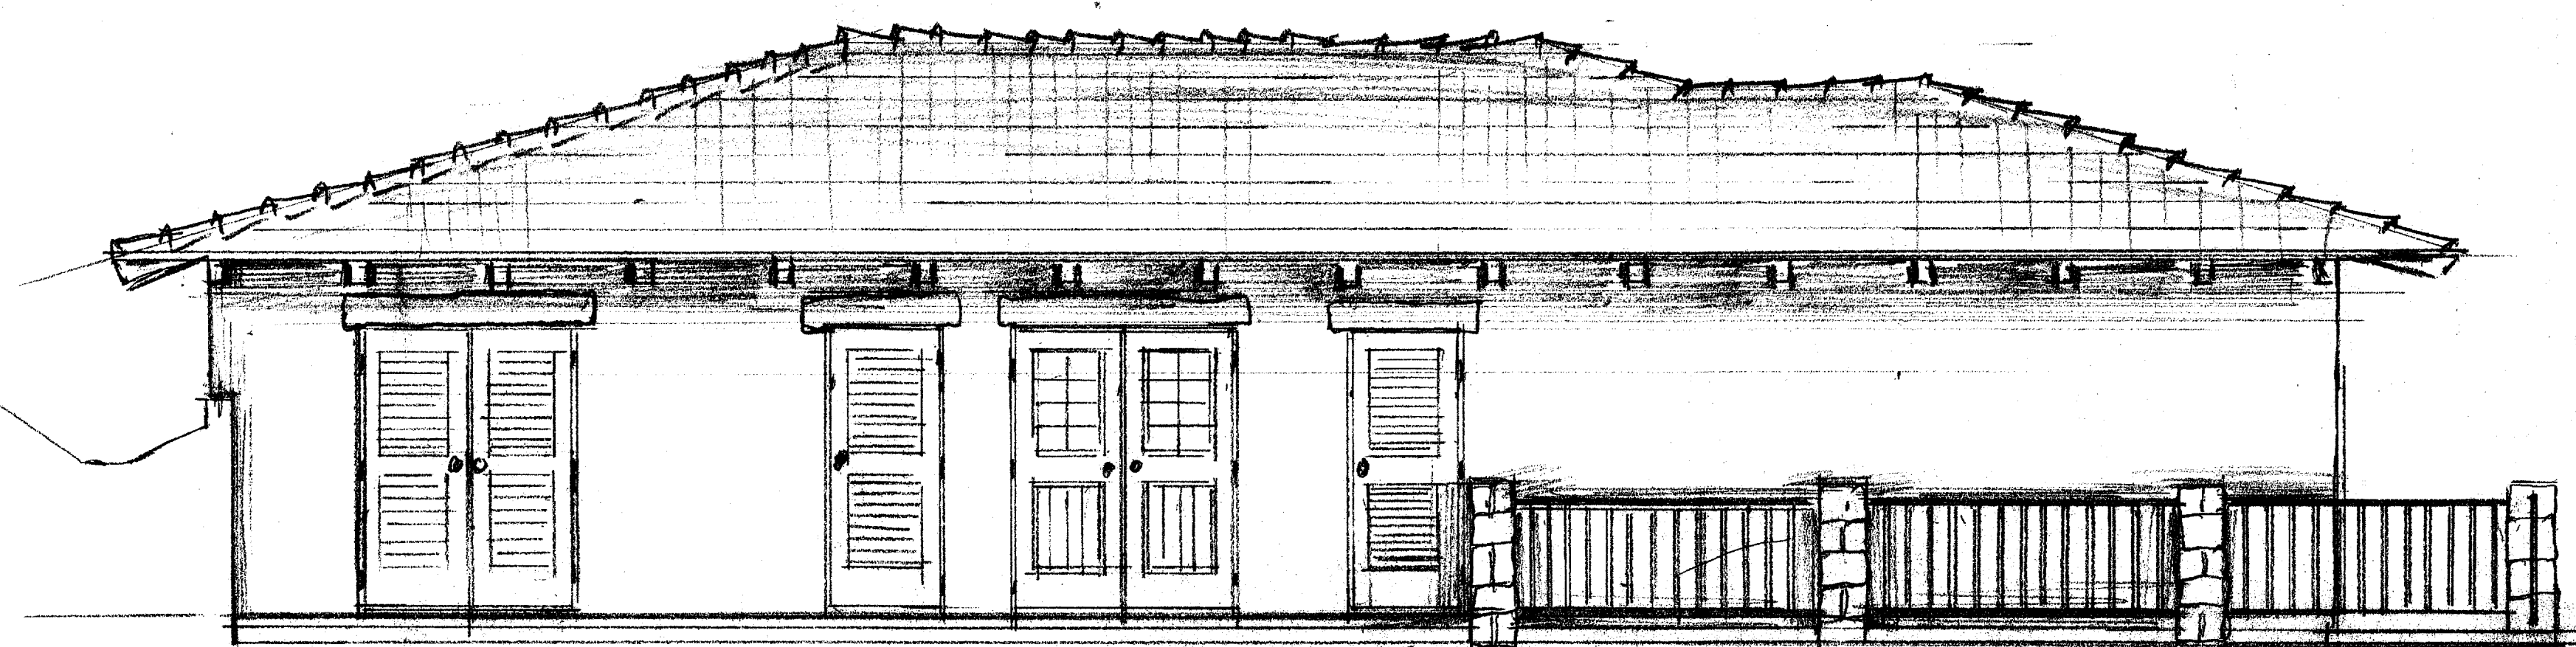

LEFT-SIDE ELEVATION (C)  
 1/4" = 1'-0"

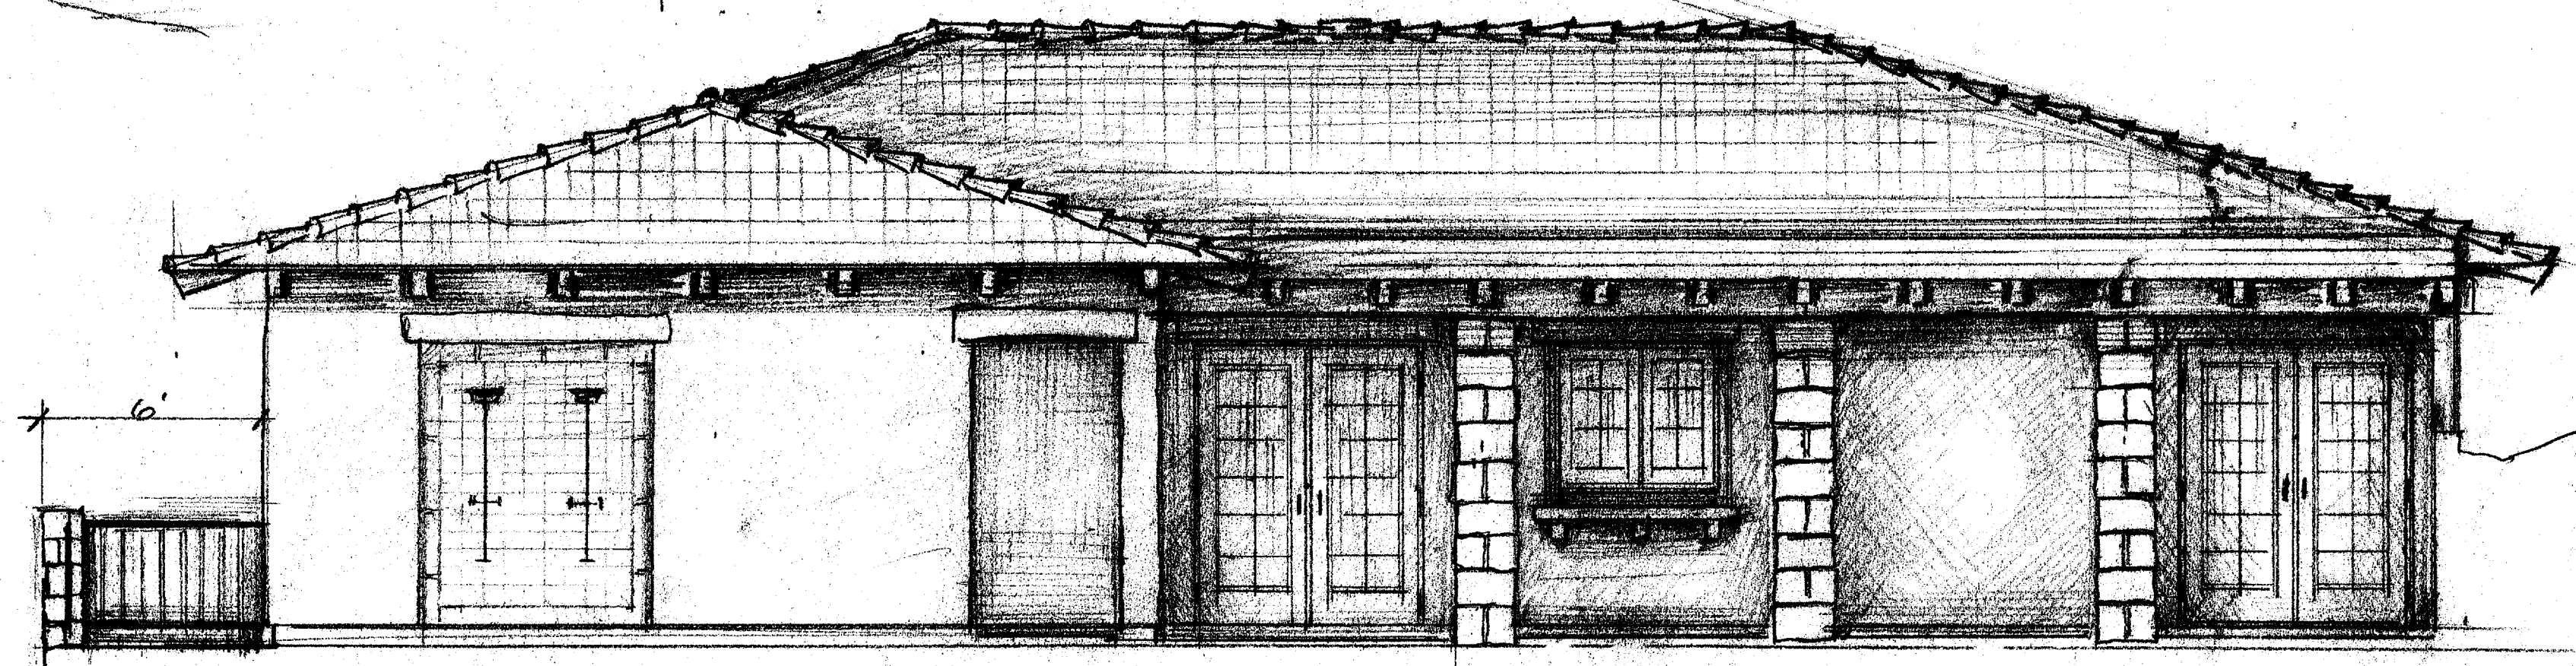

RIGHT-SIDE ELEVATION (B)  
 1/4" = 1'-0"

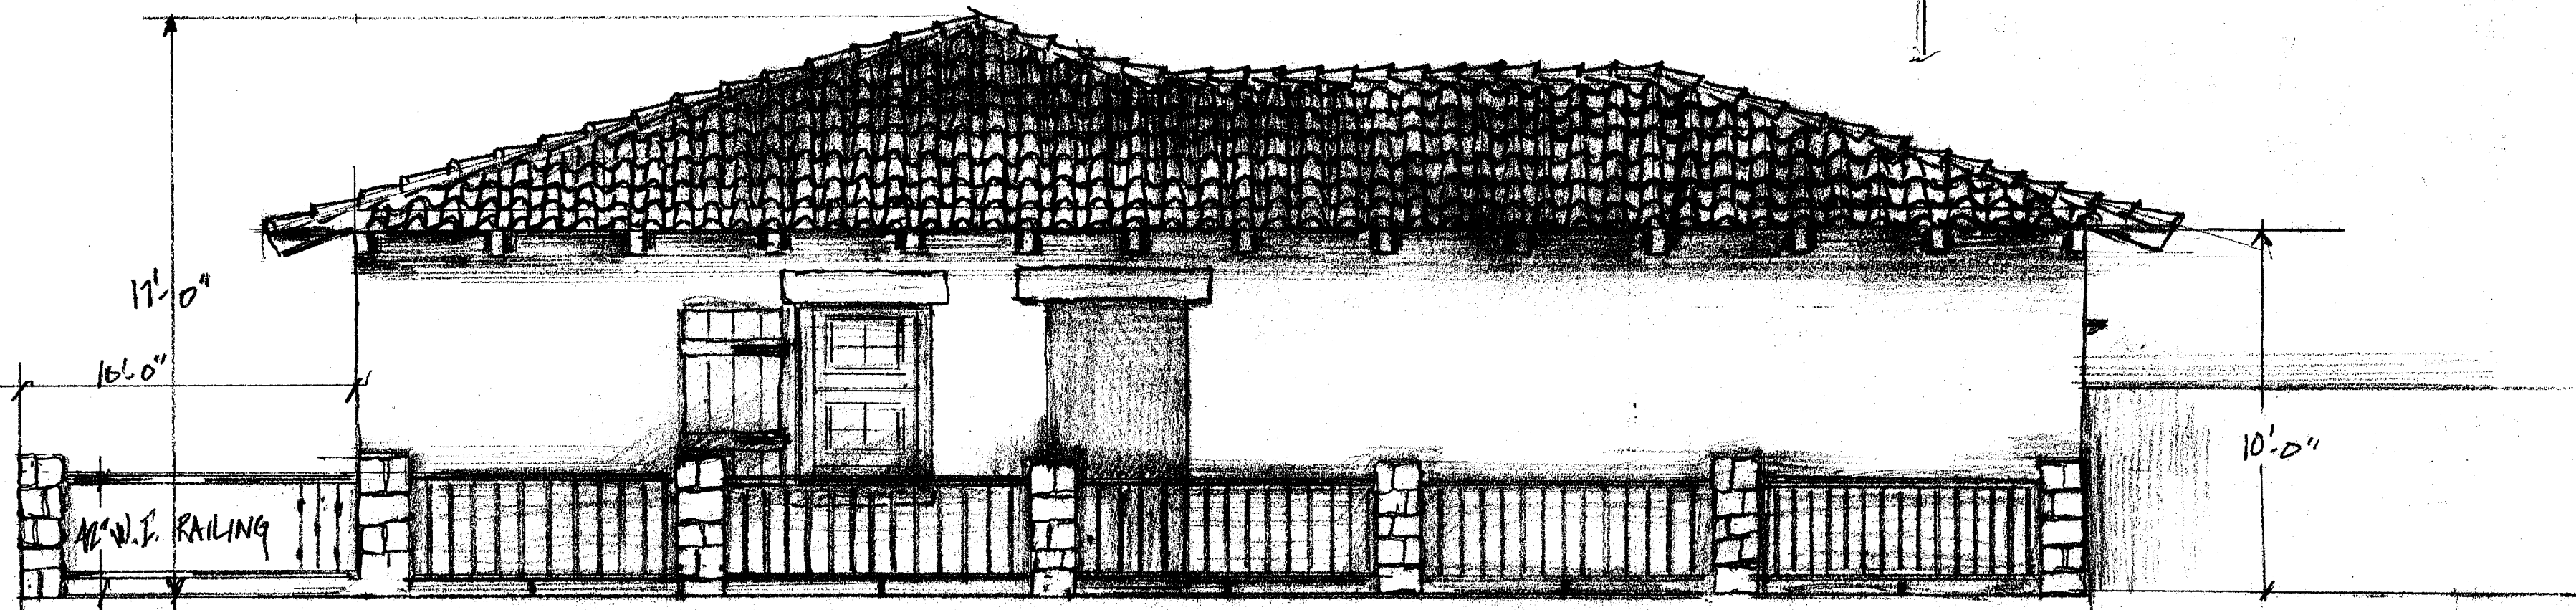

FRONT ELEVATION (A)  
 1/4" = 1'-0"

BLDG. A ELEVATIONS


REVISIONS	BY

PLANS PREPARED BY STEVE LANE  
 C/O A.L.L. DEV. INC.  
 3088 PROTEA VISTA TERRACE  
 VISTA, CALIF. 92084  
 LIC. NO. B508081

FLOOR PLAN

VISTA VALLEY POOL CENTER  
 29354 VISTA VALLEY DRIVE  
 VISTA, CALIF. 92084


Date
Scale
Drawn
Job
Sheet

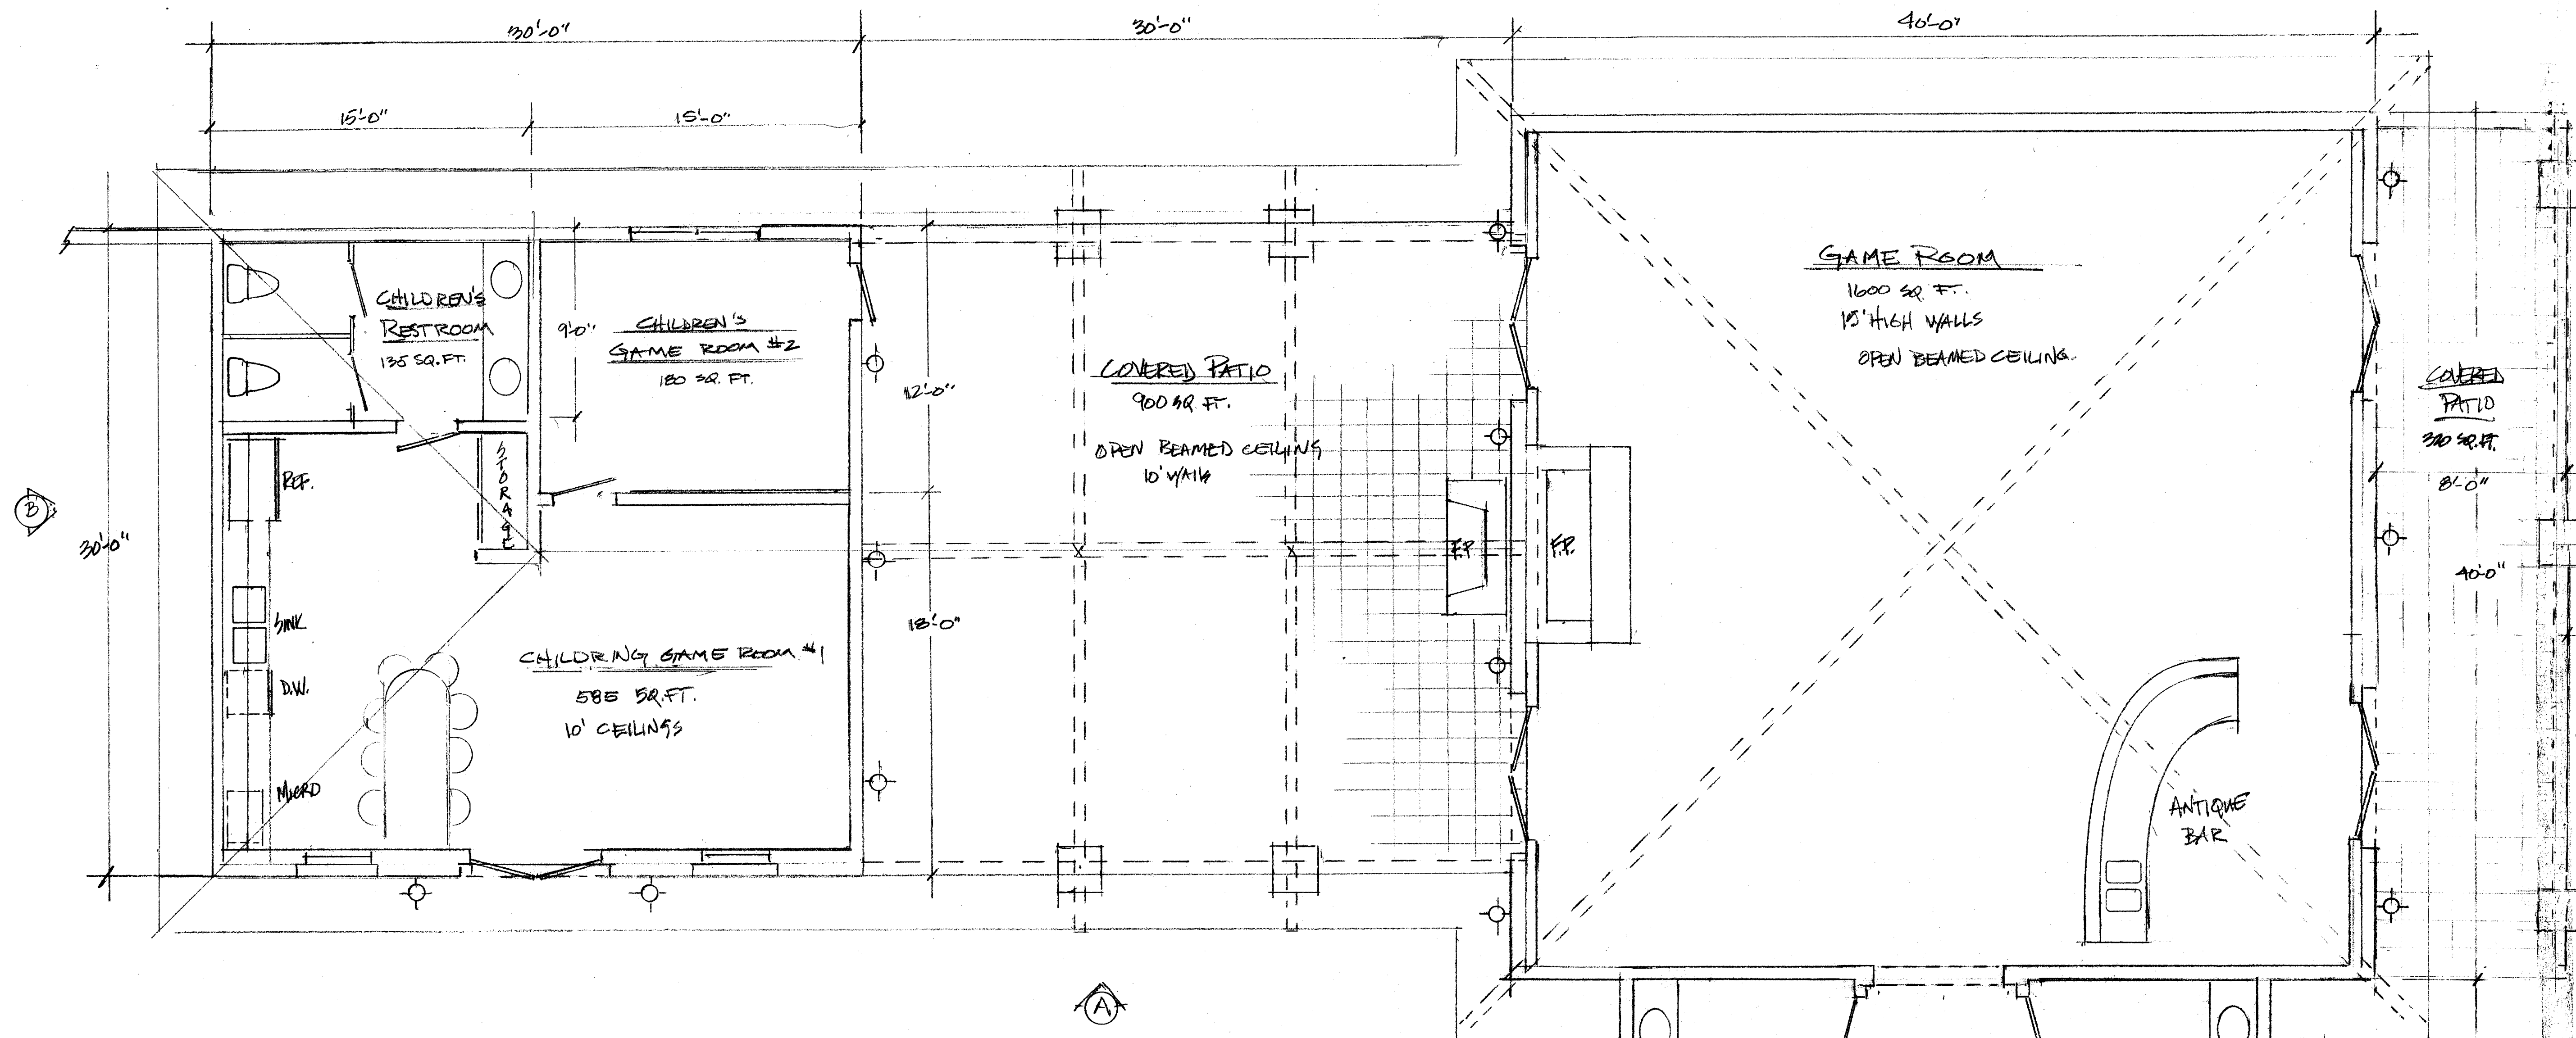


**BLDG. "B"**  
**FLOOR PLAN**  
 1/4" = 1'-0"

3400 SQ. FT. - FLOOR AREA  
 1220 SQ. FT. - COVERED PATIO

- EXTERIOR WALL LIGHTS
- EXTERIOR ELEVATIONS SEE PG. B6

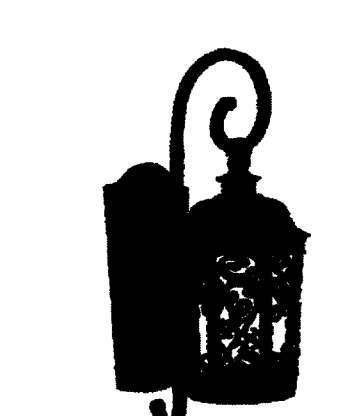

86394BZ Whisper Dark Sky EE 1-Light Outdoor Wall Lantern		ENERGY STAR CERTIFIED	
Finish	Glass/Shade	Product Category	Outdoor Wall Mount
Brass			
<b>Lamping</b>	<b>Measurements</b>	<b>Shipping</b>	<b>Weight</b>
Number of Bulbs	1	Width	10.0"
Light Type	Fluorescent	Height	24.0"
Bulb Type	G124	Carton Width	24.0"
Max Bulb Wattage	18	Carton Height	17"
Rated Life	210,000 Hours	Carton Length	3.03
Rated Lumens	\$1,255	Carton Cubic Feet	1
Color Temp	52,700 K	Master Pack Weight	N/A
Bulb(s) Included	Yes	Master Pack Width	N/A
Light Up/Down	N/A	Master Pack Height	N/A
Beam Spread	81-92	Master Pack Length	N/A
OSI	N/A	Master Cubic Feet	N/A
Photo Cell Included	N/A	NPS Shippable	Yes
Ballast/Driver/Transformer	No	Chain Length	N/A
Dimmable	No	Wire Length	N/A
		Canopy Width	N/A
		Canopy Height	N/A
		Canopy Length	N/A
<b>Certification</b>	<b>Other</b>	<b>Equivalents</b>	<b>Watts</b>
Safety Rating	UL UPC Code	78320000784	Incandescent Watts
Energy Star	Yes	Shade Included	Fluorescent Watts
CA Title 24	Yes	Crystal Included	N/A
CA Title 20	No	Diffuser Included	N/A
ADA	No	Conversion Kit	N/A
Dark Sky	Yes	Material	Die Cast Aluminum

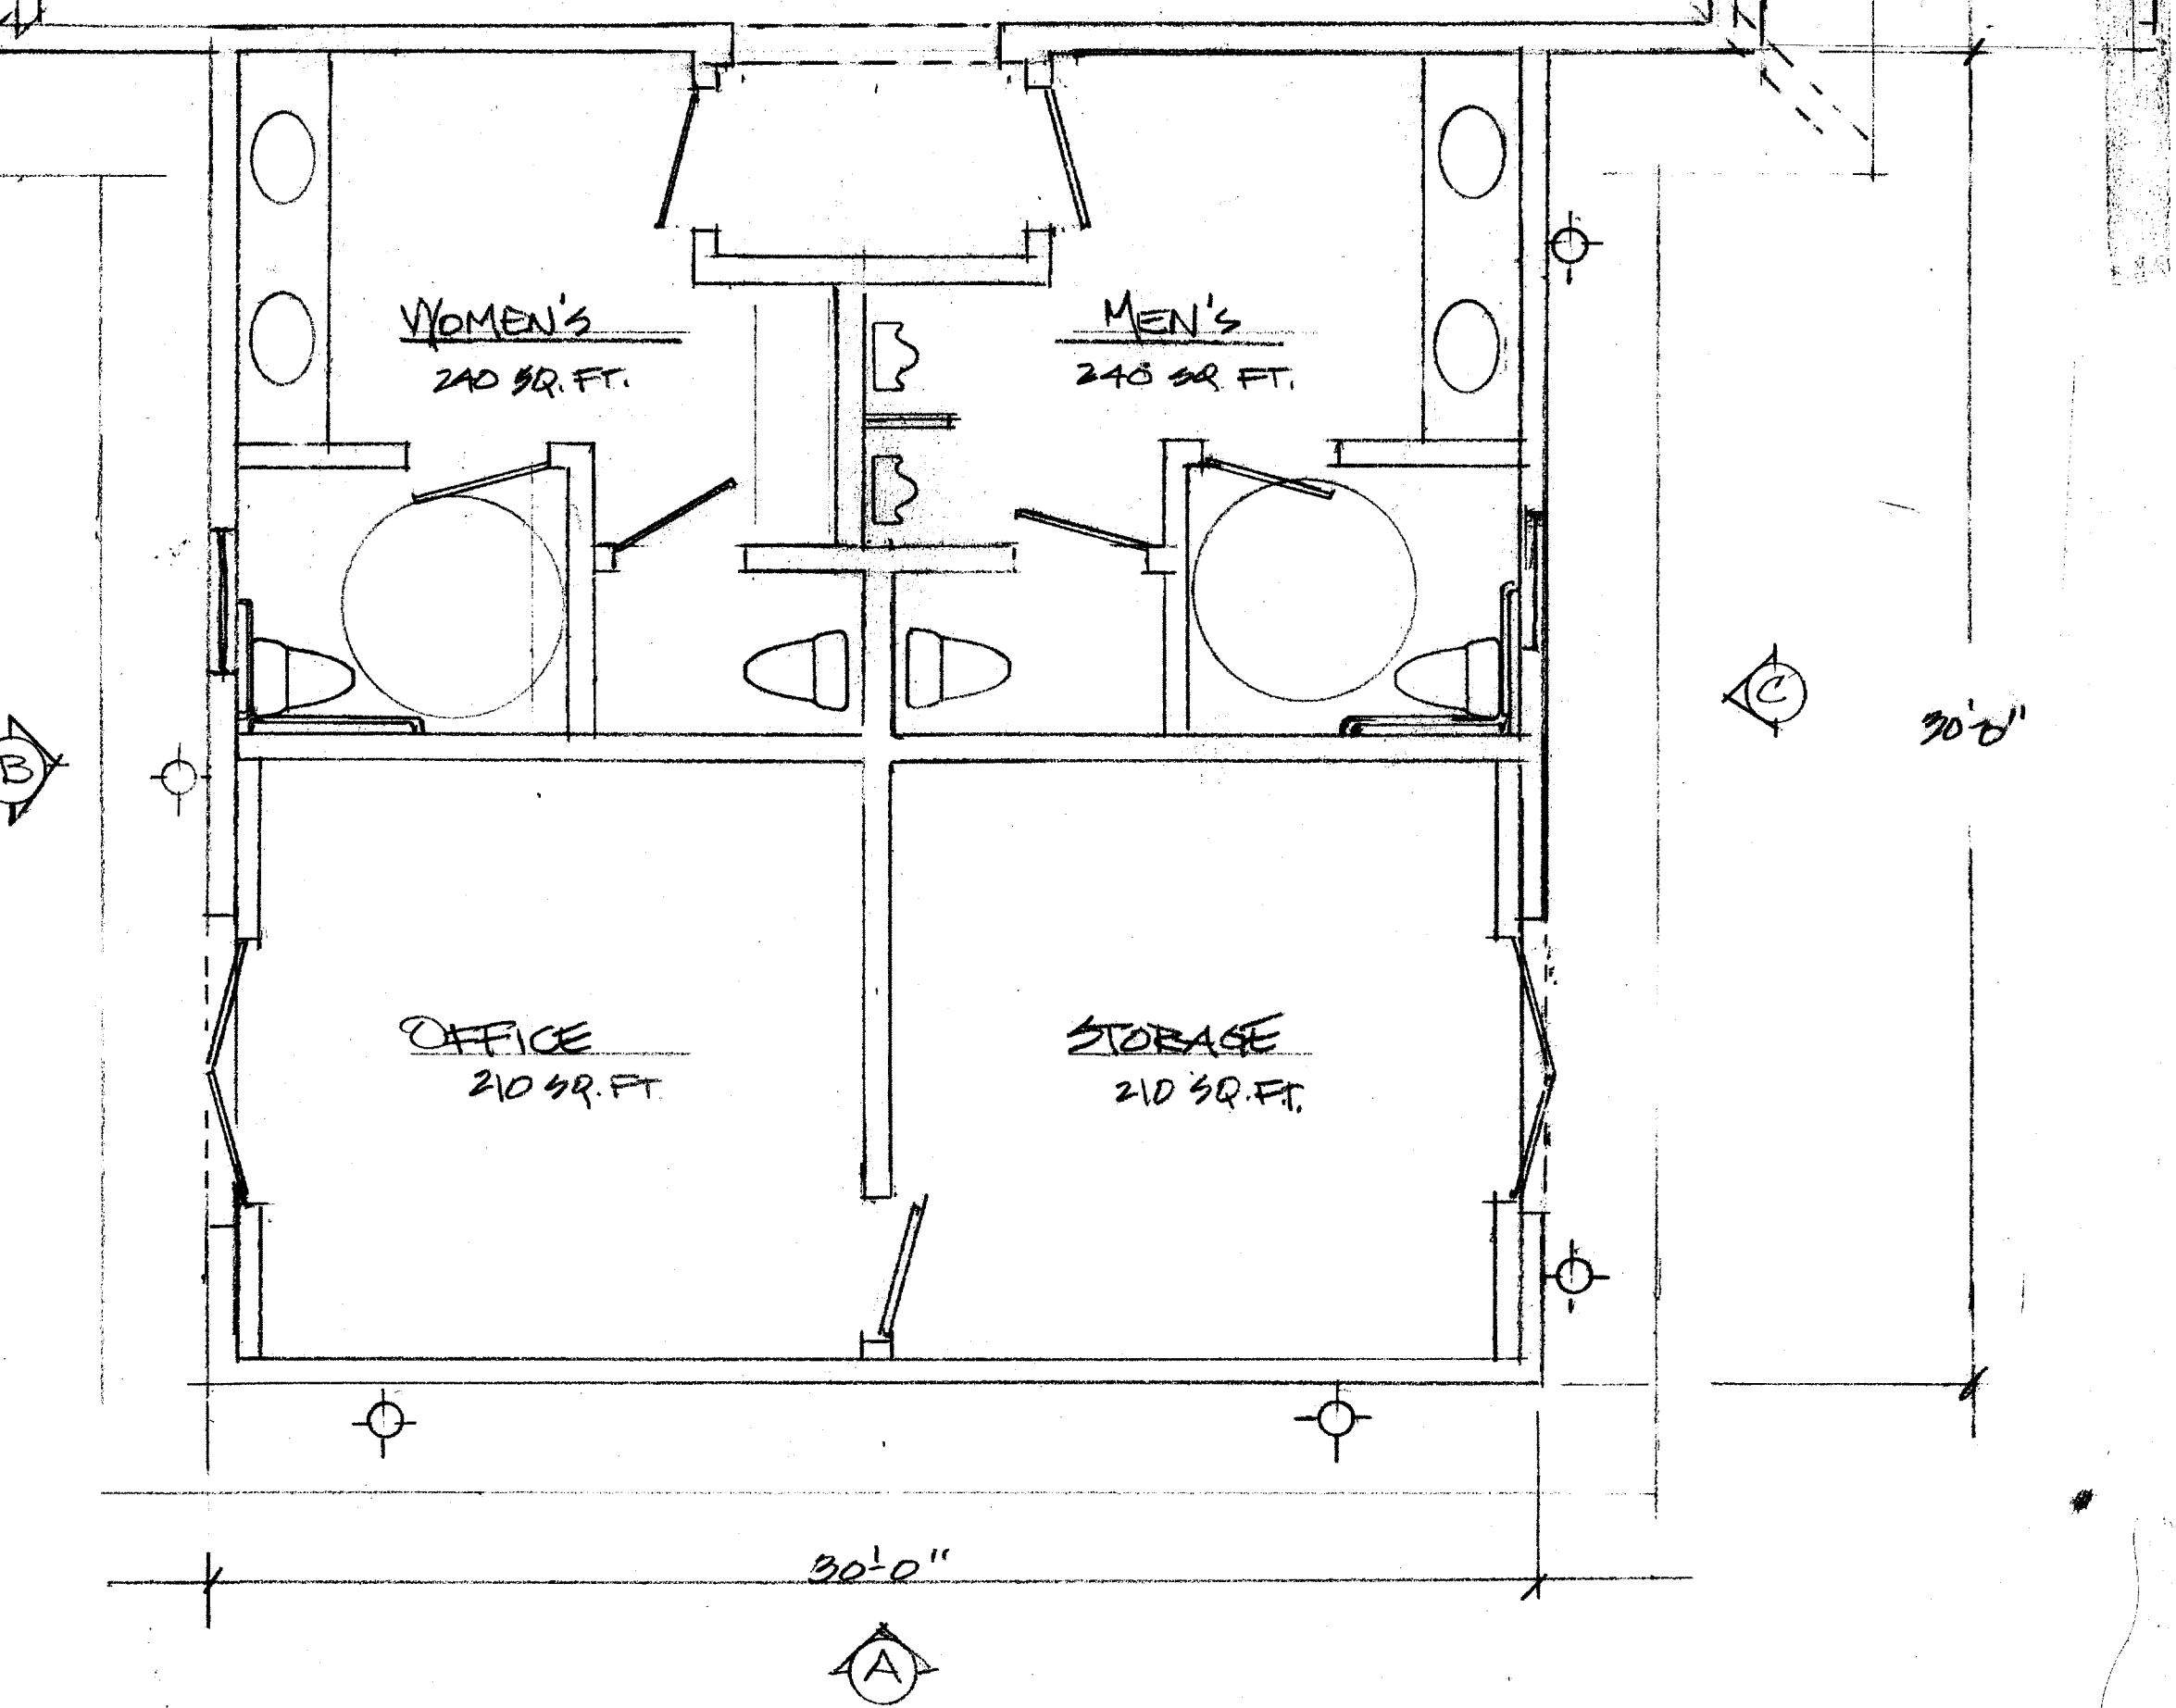


REVISIONS	BY


PLANS PREPARED BY STEVE LANE  
 C/O A.L.L. DEV. INC.  
 3088 PROTEA VISTA TERRACE  
 VISTA, CALIF. 92084  
 LIC. NO B508081

ELEVATIONS


VISTA VALLEY POOL CENTER  
 29354 VISTA VALLEY DRIVE  
 VISTA, CALIF. 92084

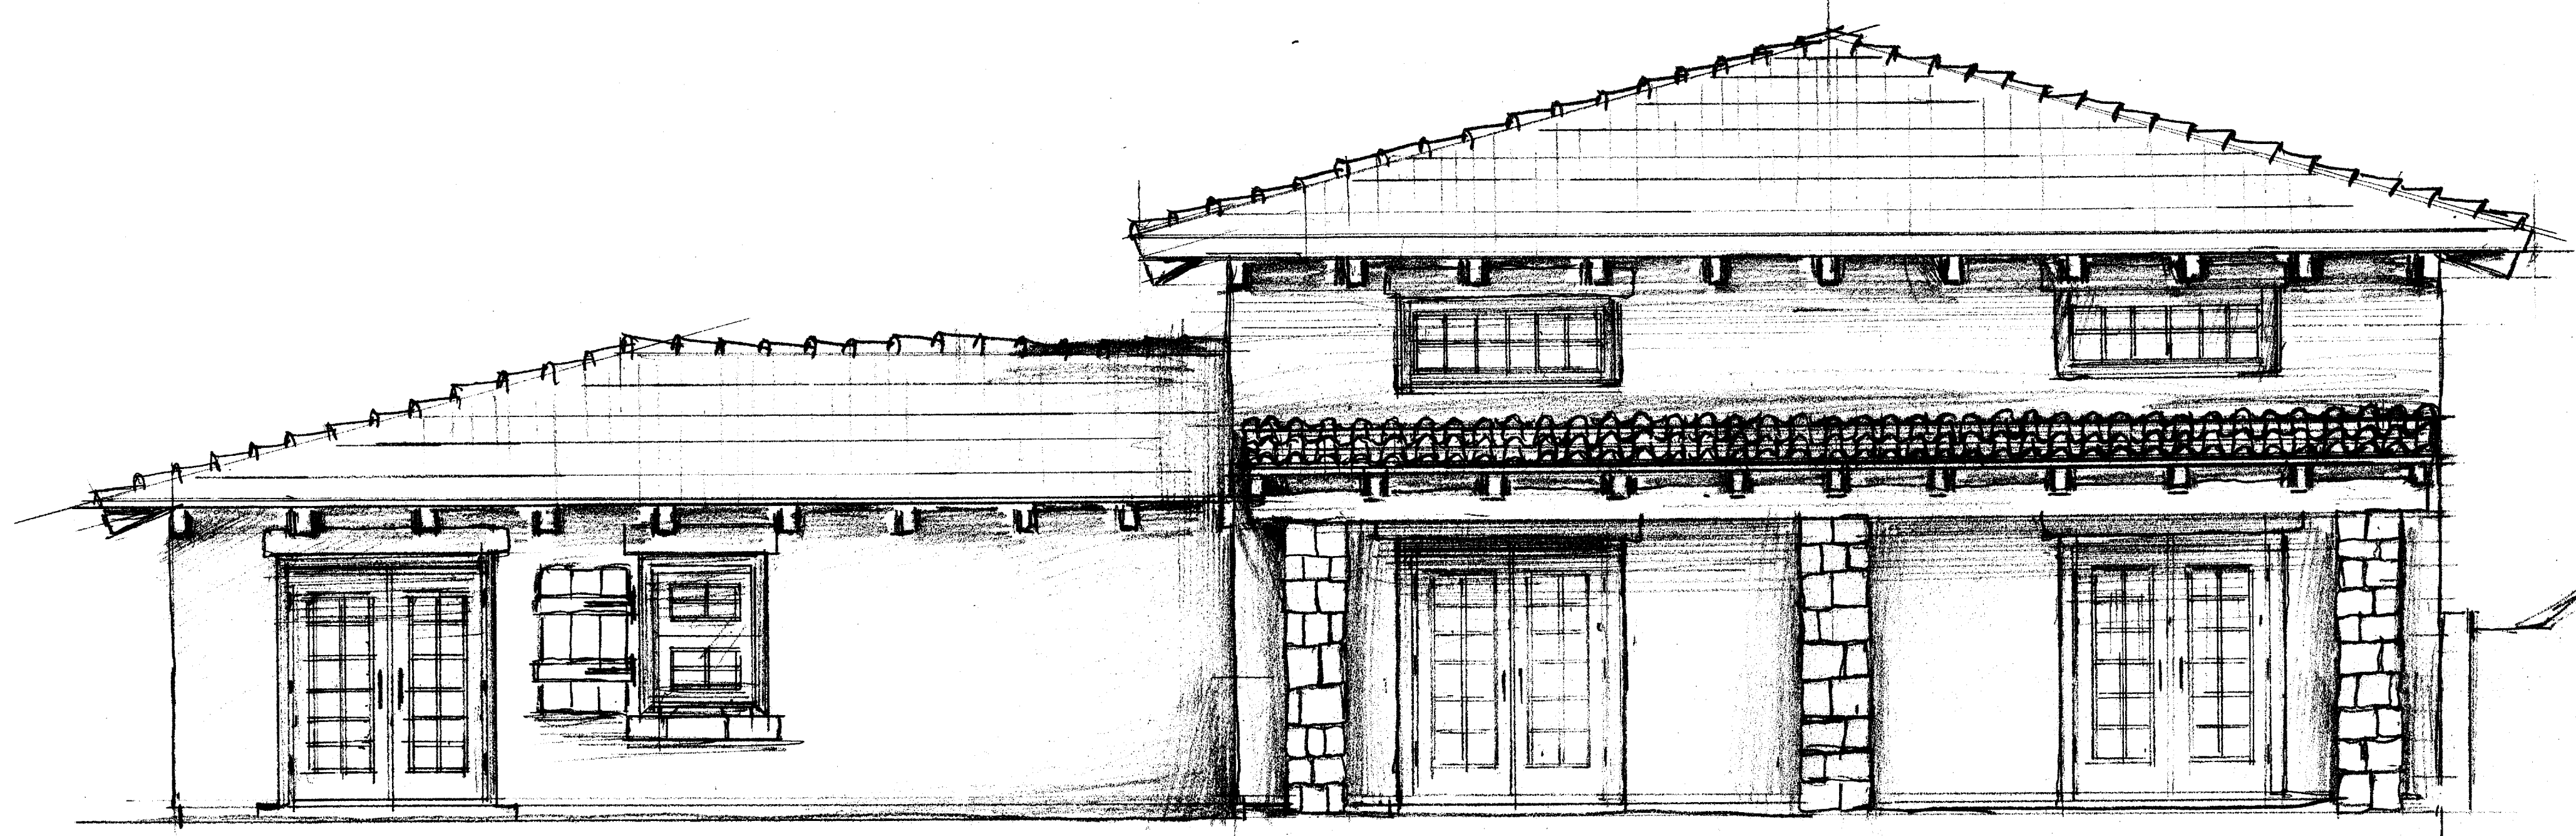

RIGHT-SIDE ELEVATION (C)  
 1/4" = 1'-0"

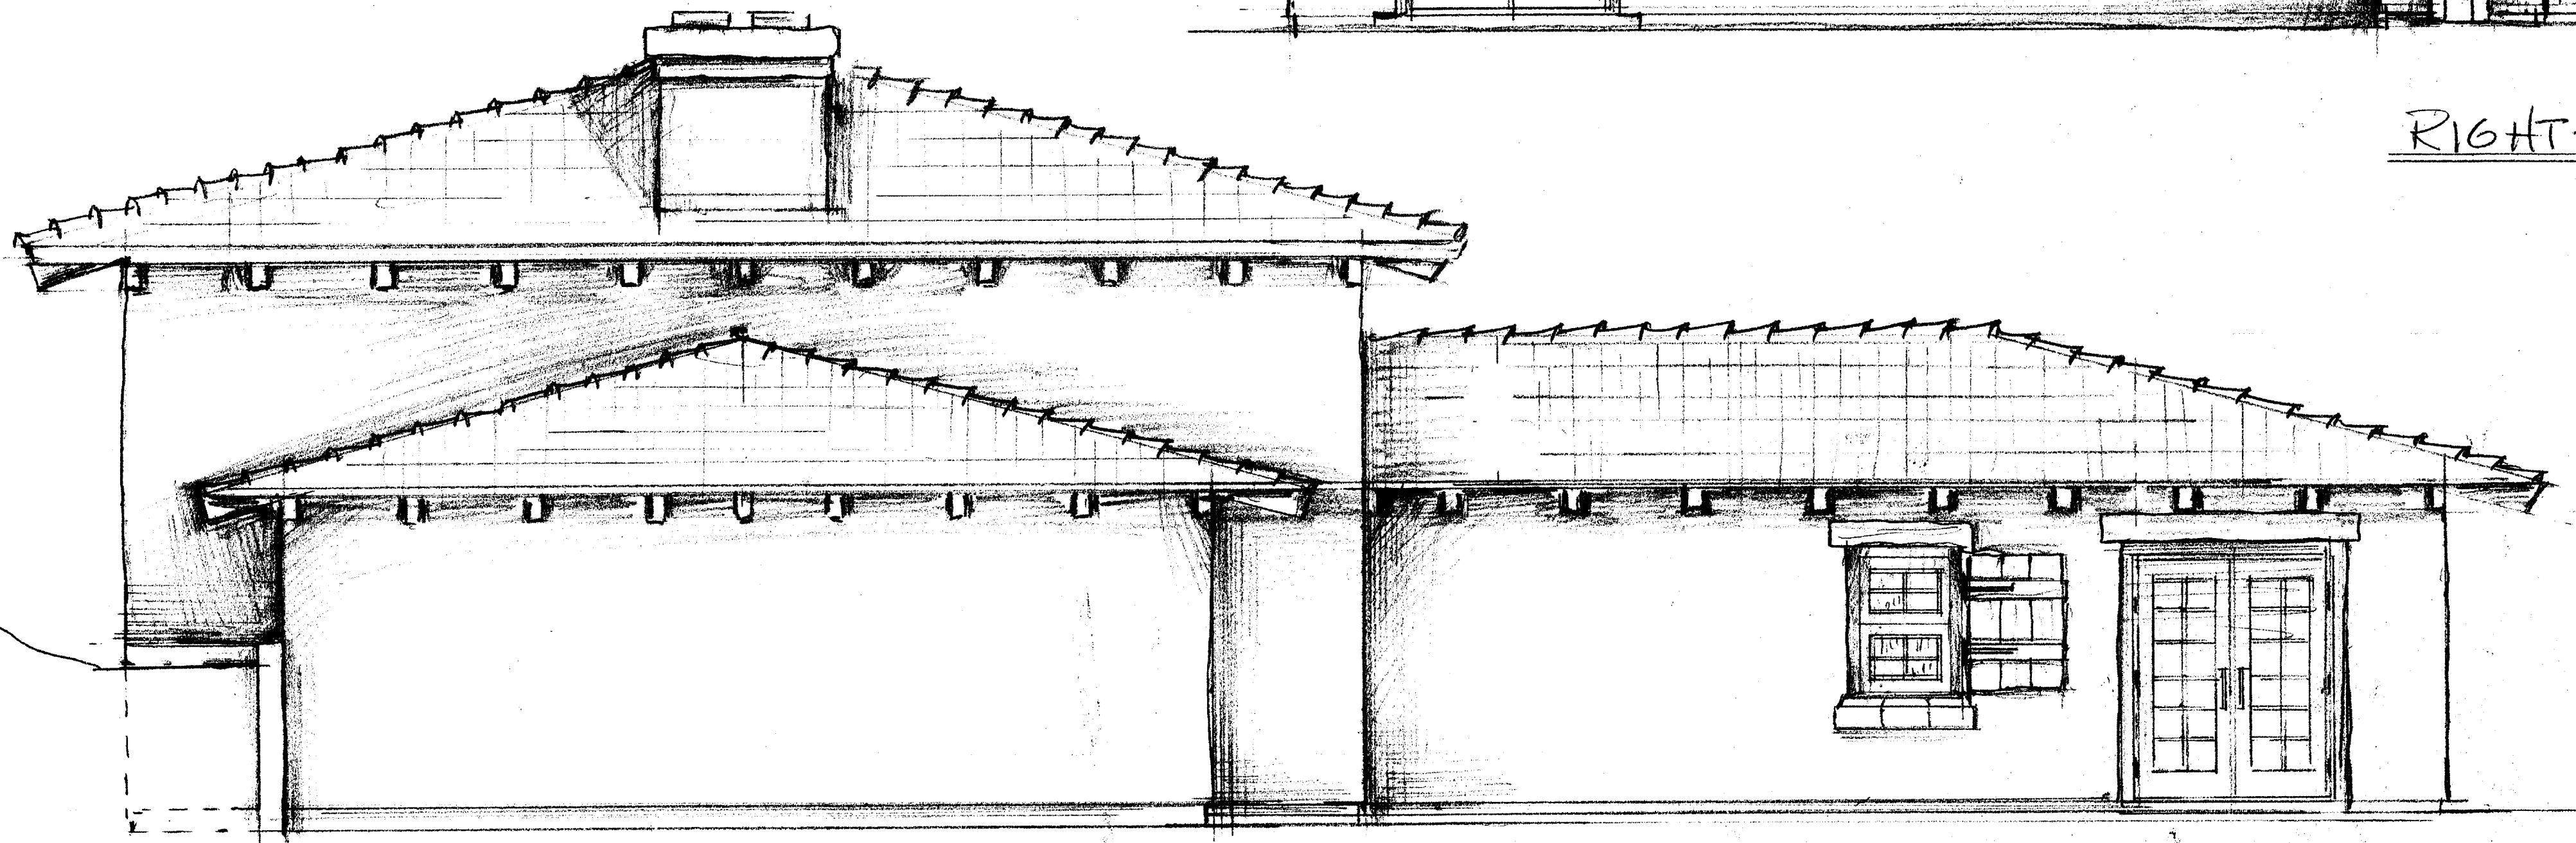

LEFT-SIDE ELEVATION (B)  
 1/4" = 1'-0"

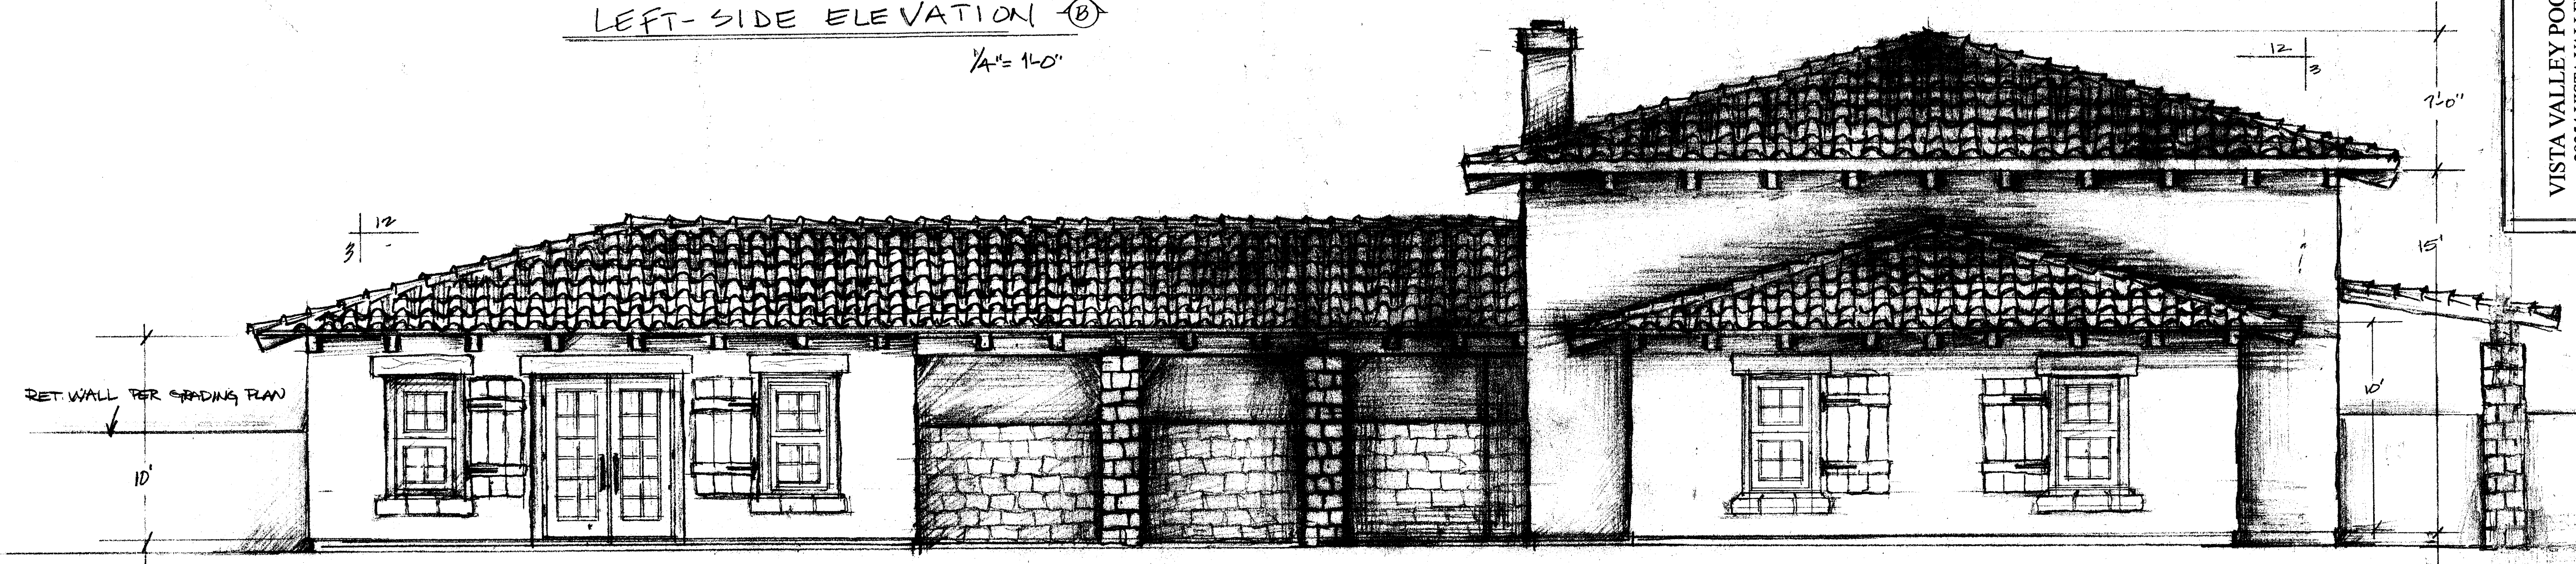

FRONT ELEVATION (A)  
 1/4" = 1'-0"

BLDG "R" ELEVATIONS

