


STORMWATER MANAGEMENT PLAN

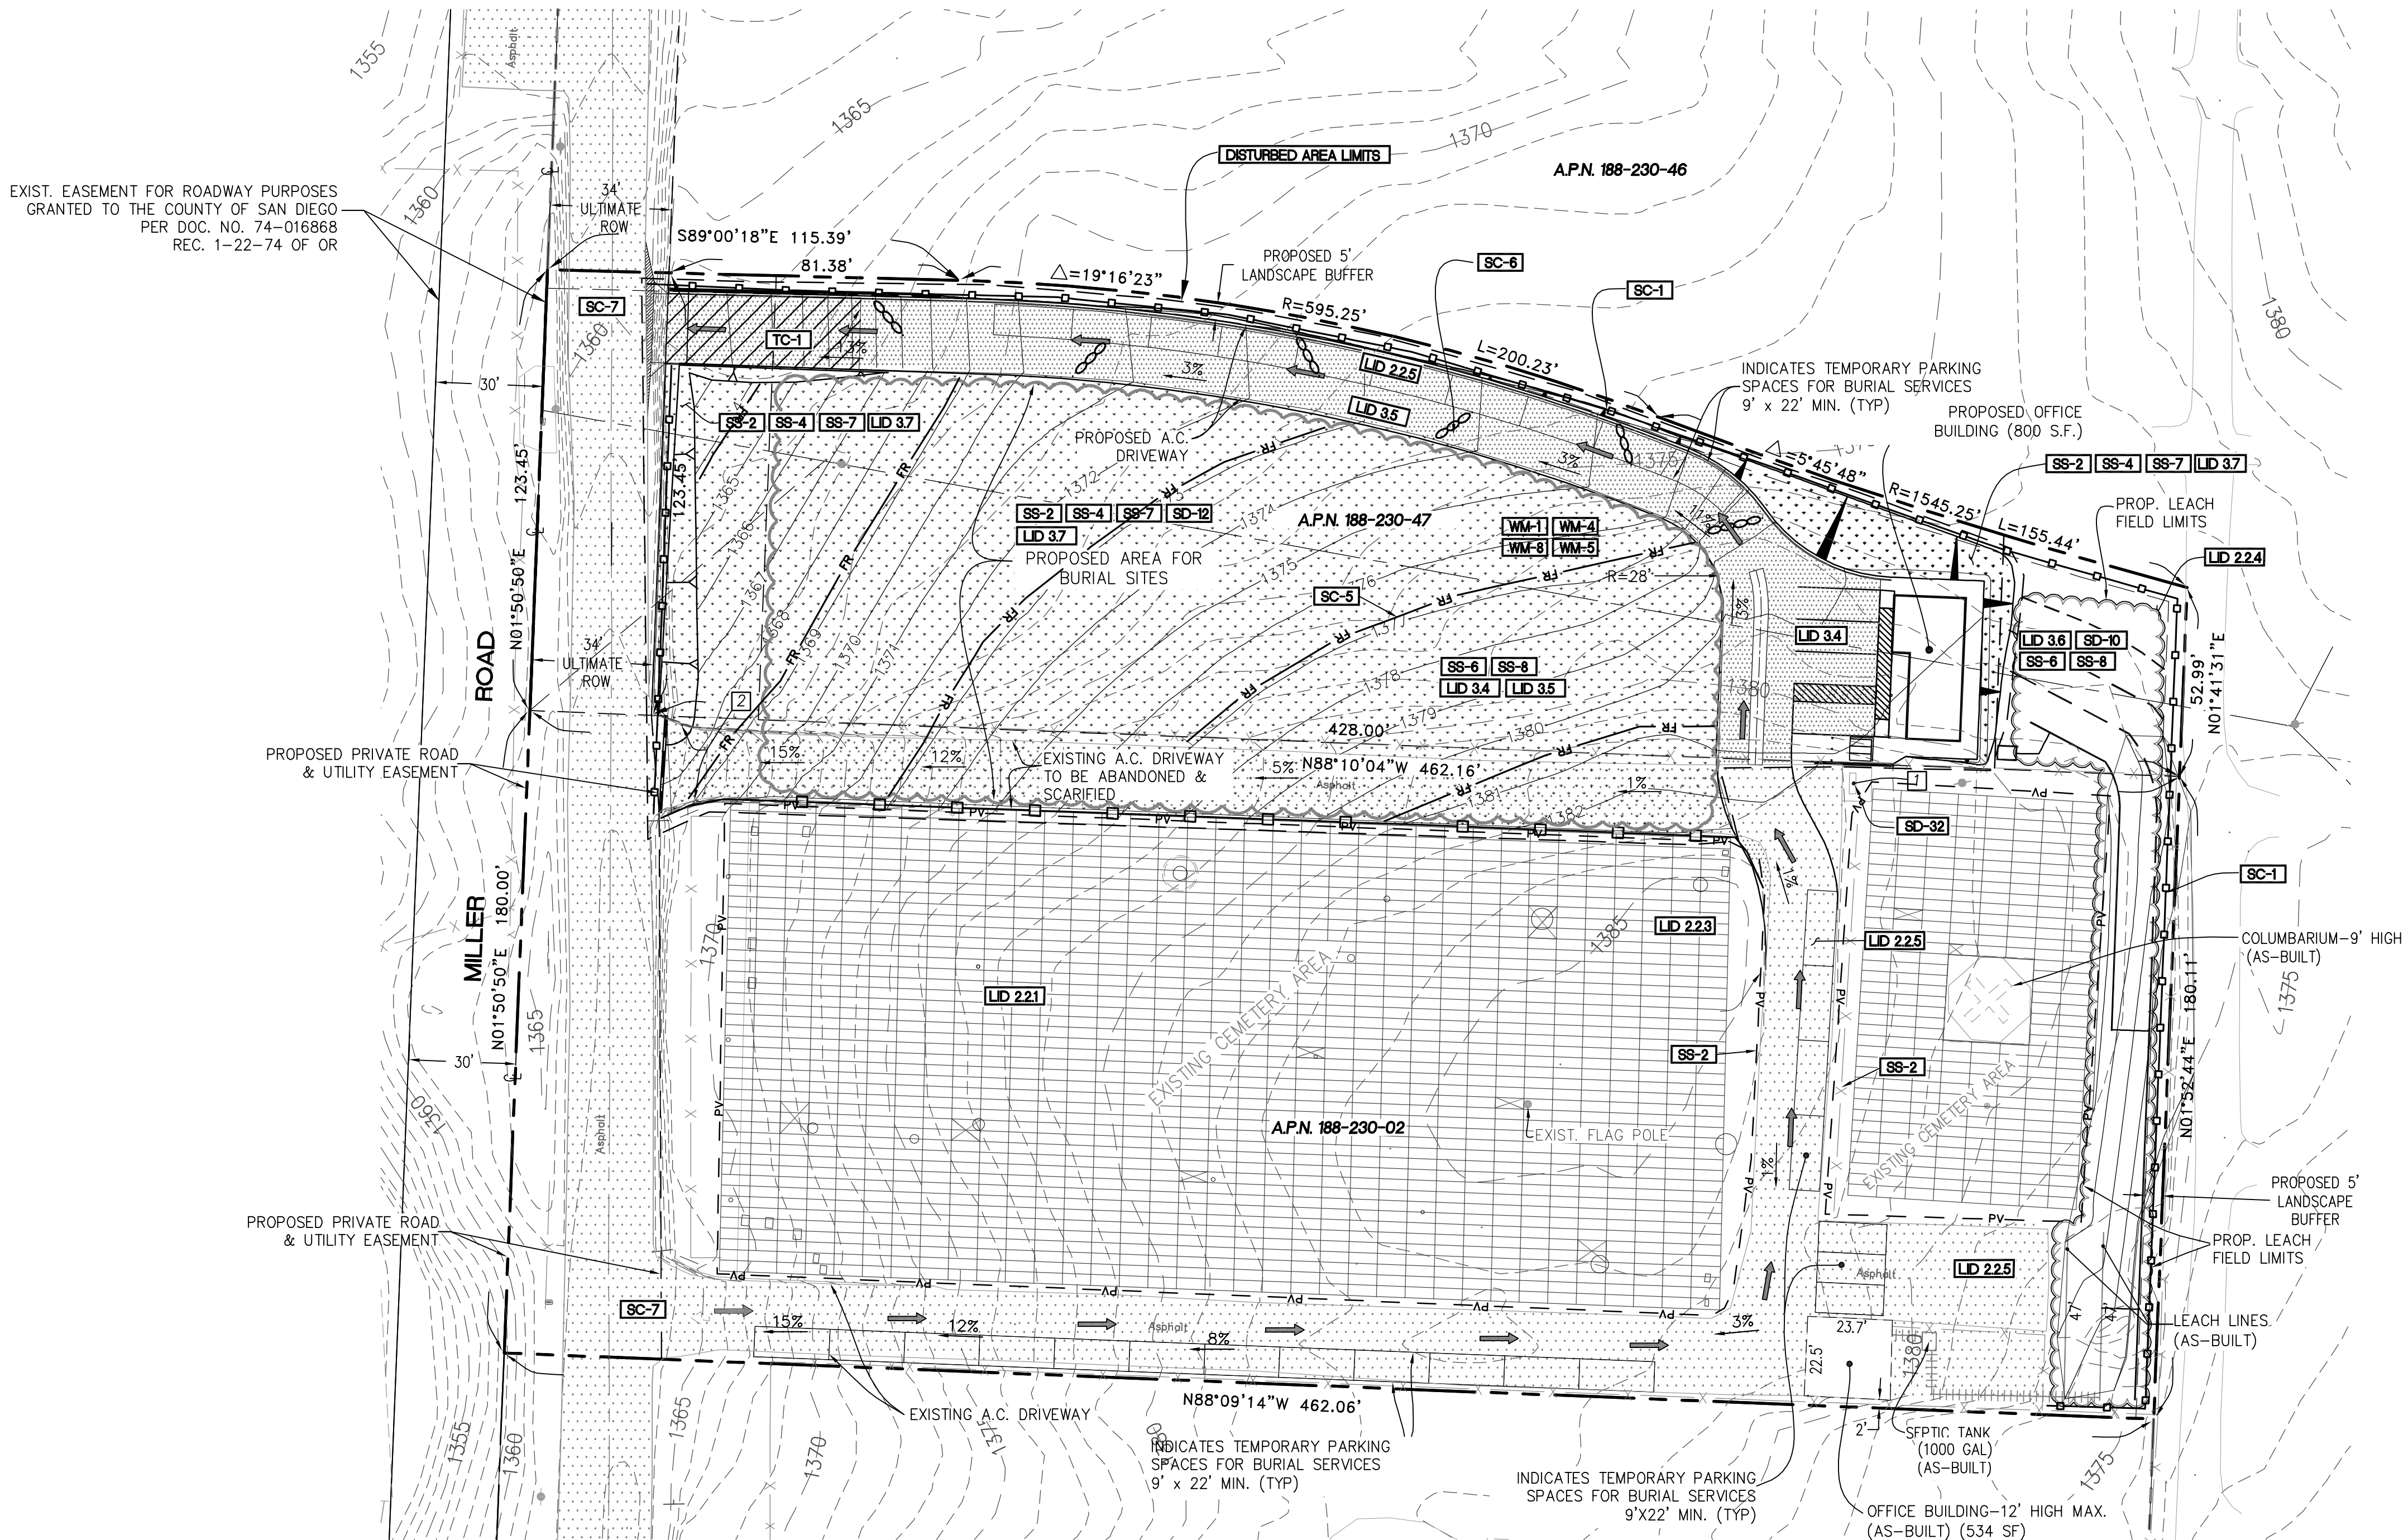


ITEM	SYMBOL
FILL SLOPE (2:1 MAX.)	
CUT SLOPE (1.5:1 MAX.)	
(E) CONTOURS	
(P) CONTOURS	
CUT/FILL DAYLIGHT LINE	
PROPERTY LINE	
EASEMENT LINE	
CENTERLINE LINE	
DIRECTION OF DRAINAGE	
FENCE LINE	
PROPOSED DIRECTION OF VEHICULAR TRAVEL	


BMP LEGEND	
MATERIALS & WASTE MANAGEMENT CONTROL BMP'S	
WM-1	MATERIAL DELIVERY & STORAGE
WM-4	SPILL PREVENTION AND CONTROL
WM-5	SOLID WASTE MANAGEMENT
WM-8	CONCRETE WASTE MANAGEMENT
TEMPORARY RUNOFF CONTROL BMP'S	
SS-2	PRESERVATION OF EXIST. VEGETATION
SS-6	STRAW OR WOOD MULCH
SC-1	SILT FENCE
SC-5	FIBER ROLLS
SC-6	GRAVEL BAG BERM
SC-7	STREET SWEEPING AND VACUUMING
TC-1	STABILIZED CONSTRUCTION ENTRANCE
SS-2	VEGETATION STABILIZATION (SUMMER)
SS-7	PHYSICAL STABILIZATION (WINTER)
SD-10	FLAT PAD COVERAGE
PERMANENT BMP'S	
SD-12	IMPLEMENTATION OF EFFICIENT IRRIGATION SYSTEMS
SD-32	PROPER DESIGN OF TRASH STORAGE AREAS
LOW IMPACT DEVELOPMENT BMP'S	
LD-221	CONSERVATION OF NATURAL DRAINAGE, WELL DRAINED SOILS AND SIGNIFICANT VEGETATION
LD-223	DISCONNECT IMPERVIOUS SURFACES
LD-224	MINIMIZE SOIL COMPACTION
LD-225	DRAIN RUNOFF FROM IMPERVIOUS SURFACES TO PERVIOUS AREAS
LD-34	PARKING LOT DESIGN FOR COMMERCIAL PROJECTS
LD-35	L.I.D. DRIVEWAY, SIDEWALK, AND BIKE PATH DESIGN
LD-36	L.I.D. BUILDING DESIGN
LD-37	L.I.D. LANDSCAPE DESIGN

- LEGEND:**
- EXISTING TRASH ENCLOSURE (6' HIGH C.L. FENCING W/SLOTS) TO BE ENCLOSED AND COVERED TO PREVENT RUN-ON AND RUN-OFF. POST SIGNS WITH THE FOLLOWING "DO NOT DUMP HAZARDOUS MATERIALS HERE".
 - EXISTING DRIVEWAY ENTRANCE TO BE ABANDONED. EXISTING RETAINING WALLS AND A.C. PAVING TO BE REMOVED, SCARIFIED AND BACK FILLED. (SEE PRELIMINARY GRADING PLAN SHEET 2 OF 3)

SDC PDS RCVD 12-15-14
MUP14-029
CC14-0092

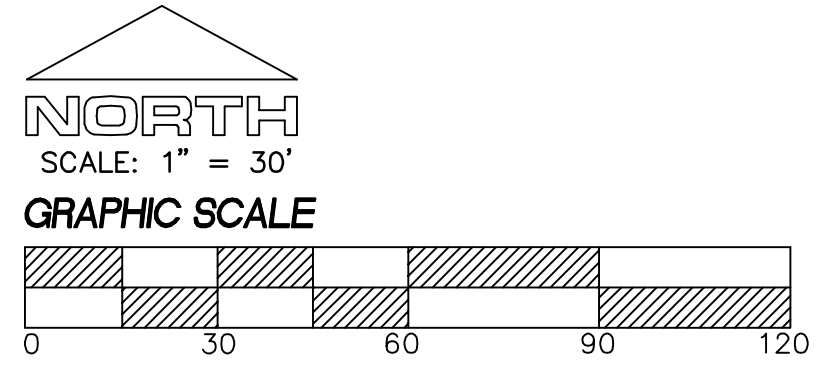

WEI JOB NO. 11-059 | 12-11-2014 | B-260
I CERTIFY THAT I HAVE READ ALL ZONING REGULATIONS AND BEST MANAGEMENT PRACTICES (BMPs) NOTES AND THAT I AM THE DESIGNER OF THE PROPOSED PROJECT.
GARY R. WYNN, C 43202
EXP 3/31/16
DATED: 12-11-2014

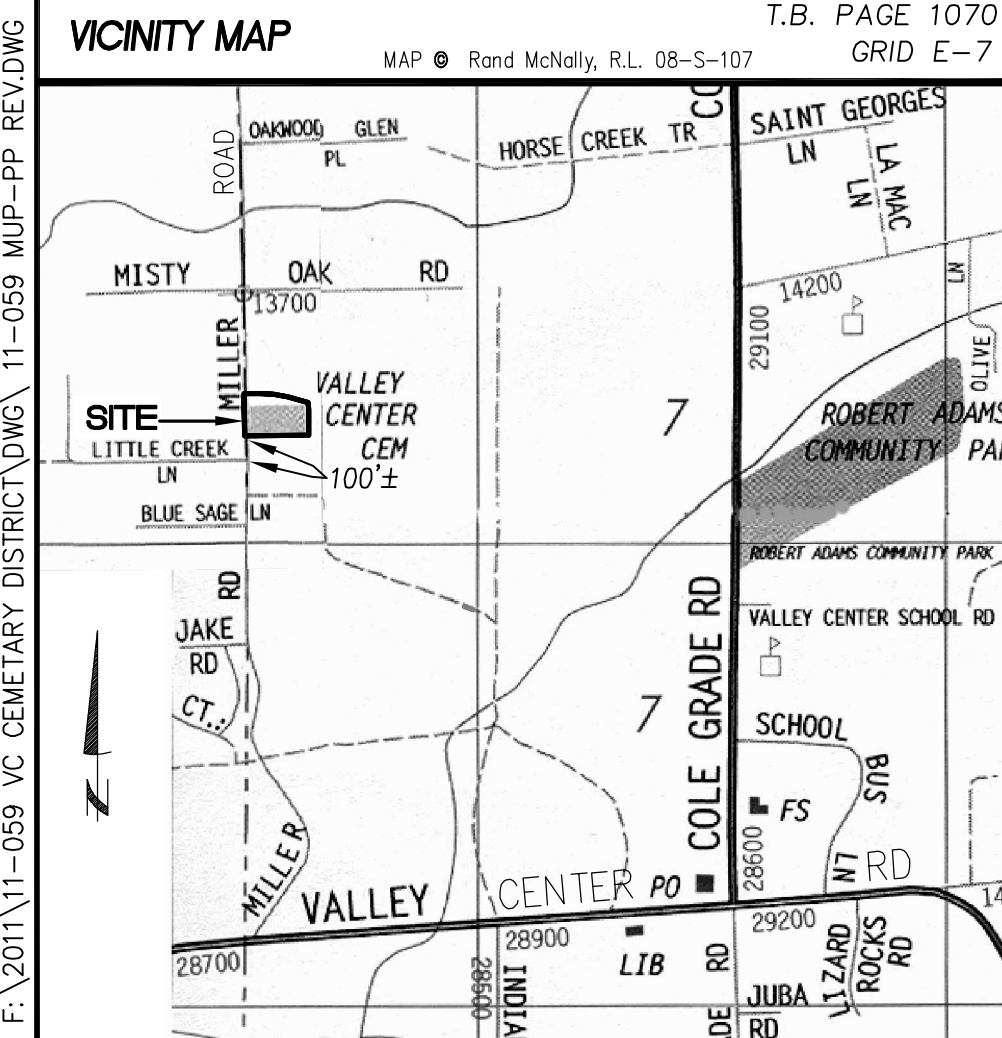

A.P.N.: 188-230-02 and 47
OWNER & CONTACT INFORMATION
OWNER
NAME: VALLEY CENTER CEMETERY DISTRICT
ADDRESS: P.O. BOX 645
CITY: VALLEY CENTER, CA 92082
TELEPHONE NUMBER: (760) 749-1186
CONTACT
NAME: LOUISE KELLY
ADDRESS: P.O. BOX 645
CITY: VALLEY CENTER, CA 92082
TELEPHONE NUMBER: (760) 749-1186
PARCEL INFORMATION
SITE ADDRESS: 28953 MILLER ROAD
VALLEY CENTER, CA 92082
LEGAL DESCRIPTION: POR. OF NW 1/4 OF SEC. 7, T 11 S, R 1 W, S.B.M., COUNTY OF SAN DIEGO, CA
GROSS AREA: 3.01 ACRES
ULTIMATE NET AREA: 2.75 ACRES

WYNN ENGINEERING, INC.
27315 Valley Center Road
Valley Center, CA 92082
Voice: 760.749.8722
Fax: 760.749.7493

ALL IDEAS, DESIGNS, AND PLANS PRESENTED HEREIN ARE THE SOLE PROPERTY OF WYNN ENGINEERING, INC. AND HAVE BEEN CREATED AND DEVELOPED FOR USE AND IN CONNECTION WITH THIS SPECIFIC PROJECT. NO IDEAS, DESIGNS, OR PLANS HEREIN SHALL BE USED BY OR FOR ANY OTHER PROJECT, OR FOR ANY OTHER PURPOSE, WITHOUT THE EXPRESS WRITTEN PERMISSION OF WYNN ENGINEERING, INC.

SHEET DESCRIPTION:
STORMWATER MANAGEMENT PLAN
MAJOR USE PERMIT

PROJECT INFORMATION:
VALLEY CENTER CEMETERY DISTRICT
28953 MILLER ROAD
VALLEY CENTER, CA 92082

DATE: 12-11-2014
SCALE: SEE PLAN
ENGINEER: GW
DRAFTER: IV & BB
JOB NO: 11-059
DWG NO: B-260

SWMP EXHIBIT
SHEET 3 OF 3 SHEETS