



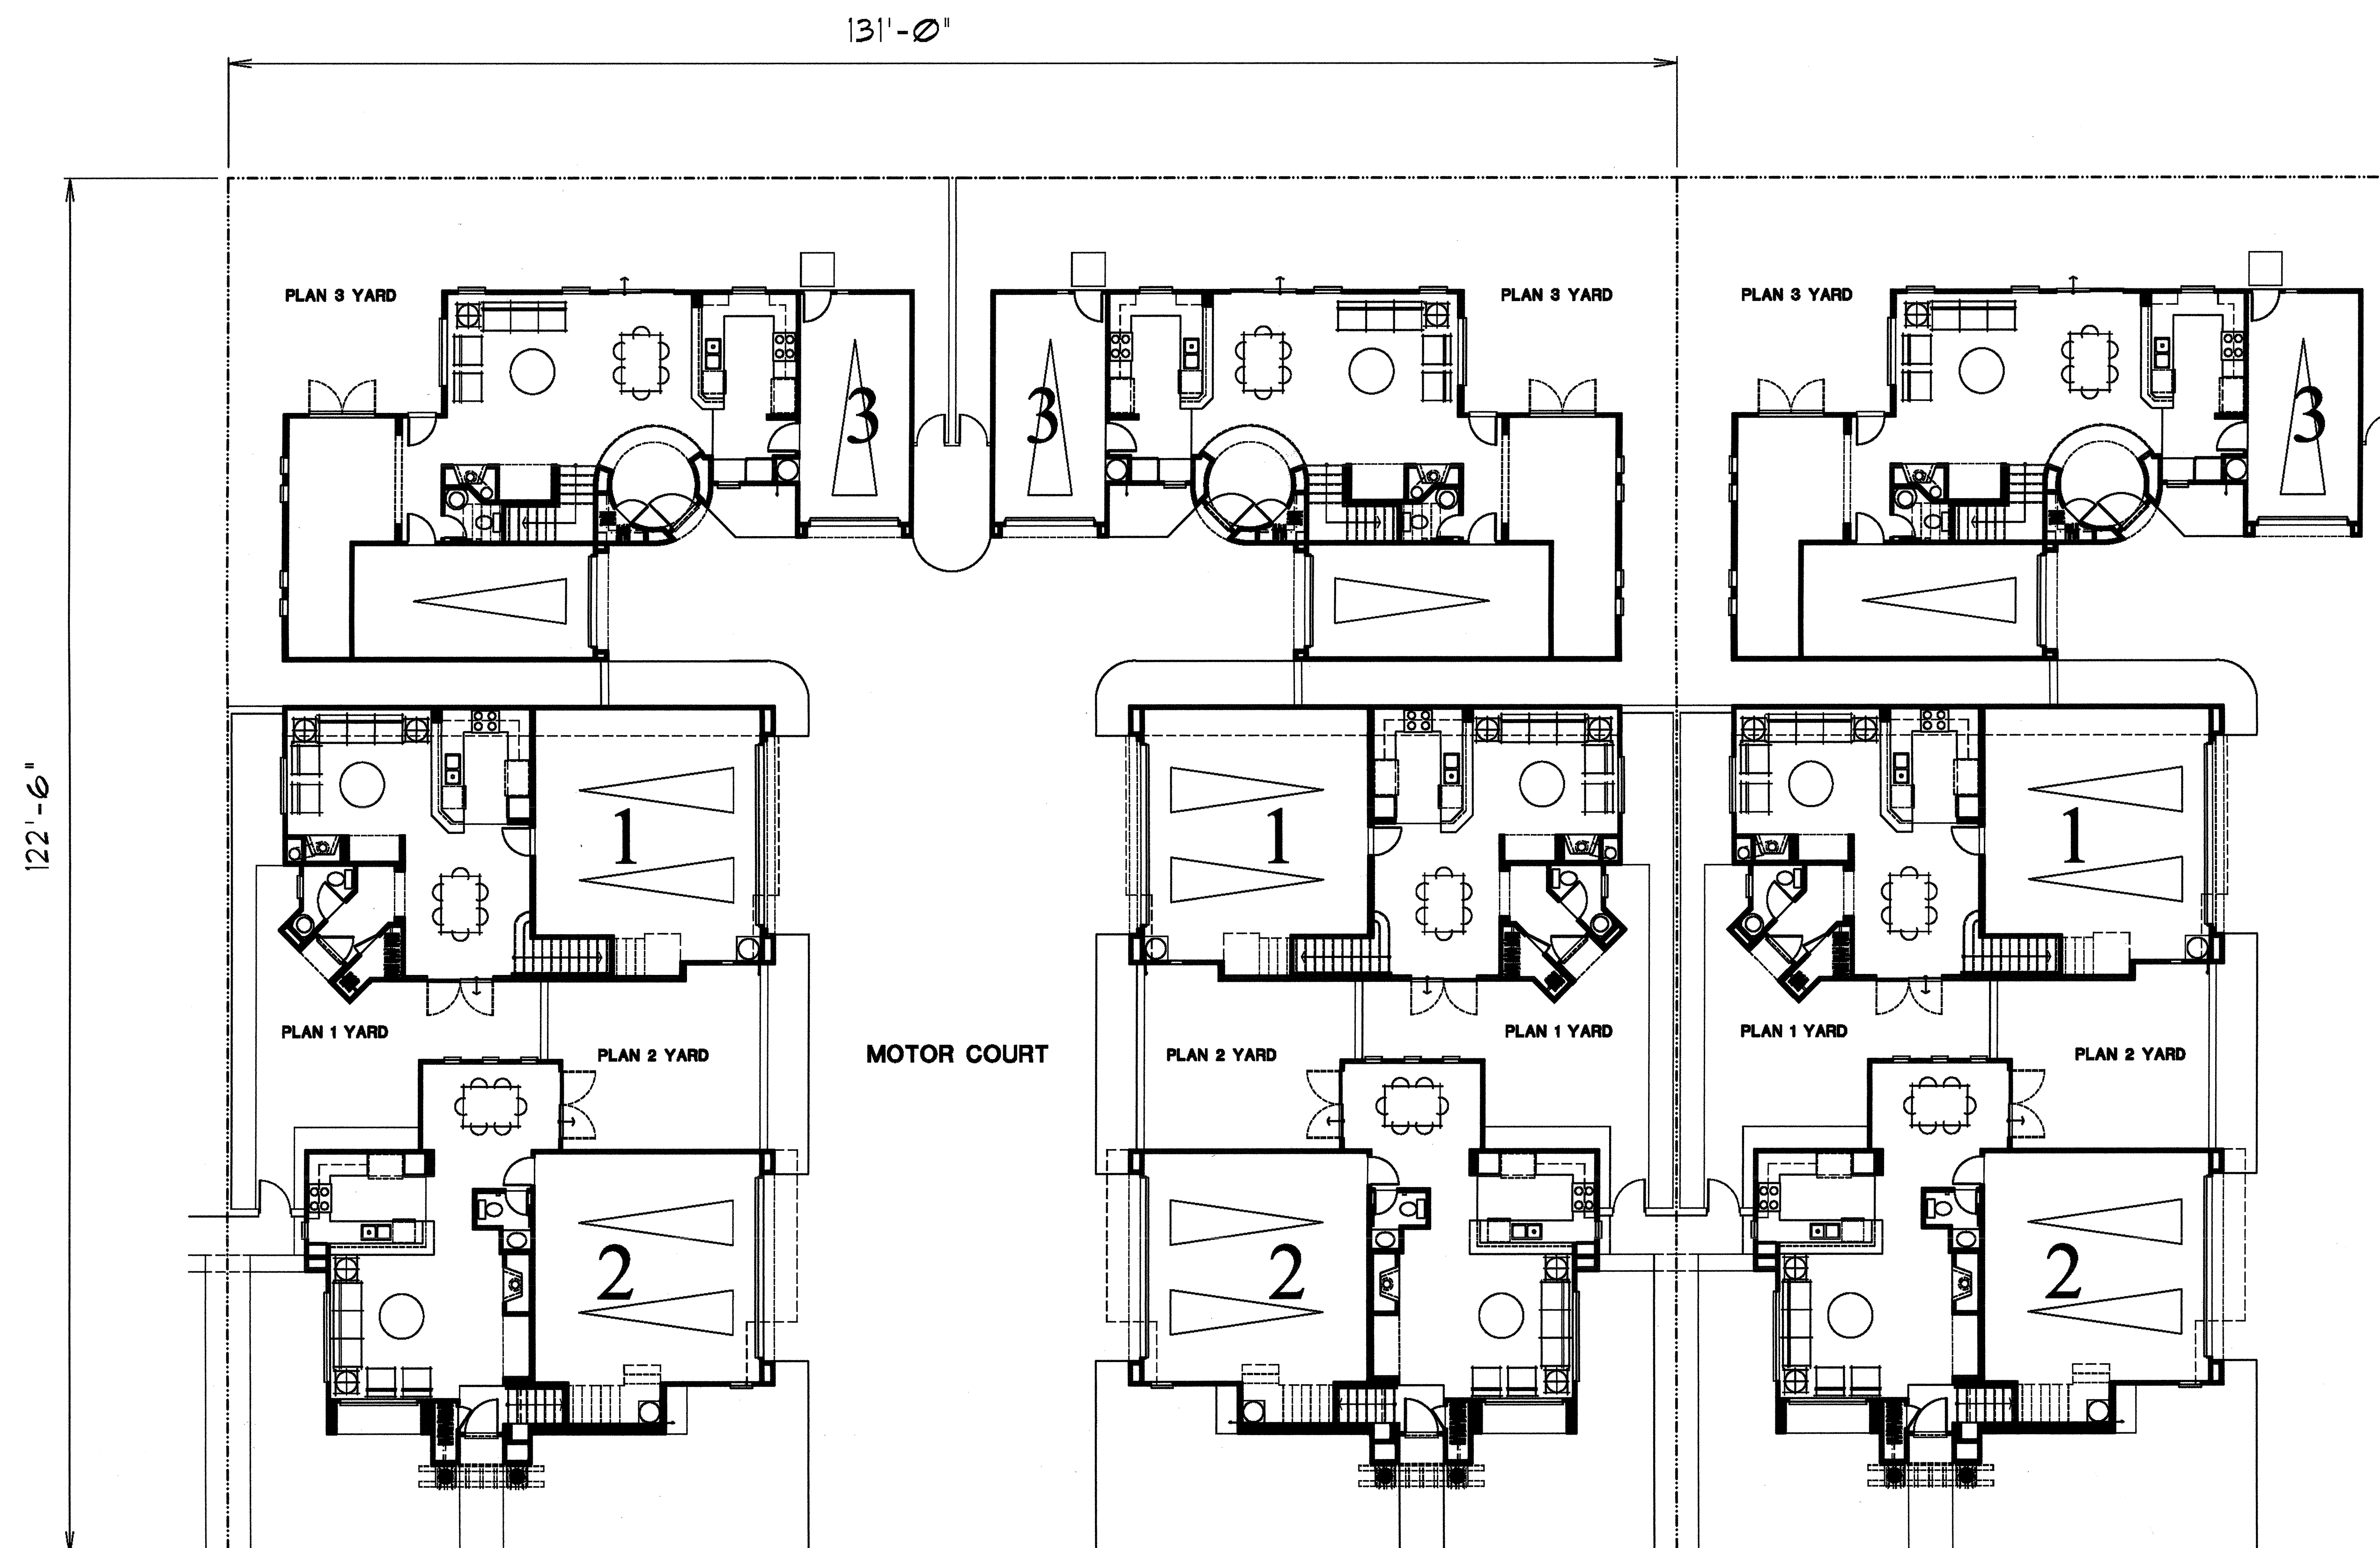


COURT PLAN

1/8"=1'-0"


CANTERBURY
COLLECTION
PASSERELLE L.L.C., CAMPUS PARK
2006005PMF300

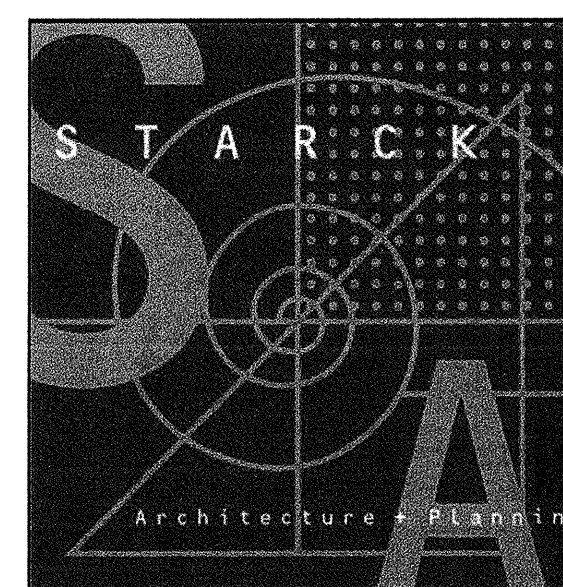


AREA ANALYSIS	
PLAN 1	
FIRST FLOOR	950.00 S.F.
SECOND FLOOR	950.00 S.F.
OPT. THIRD FLOOR	950.00 S.F.
TOTAL LIVING AREA	1443.00 S.F.
TOTAL LIVING AREA W/ OPT. 3RD FLR	1793.00 S.F.
GARAGE	470.00 S.F.
Total area	2263.00 S.F.
PLAN 2	
FIRST FLOOR	644.00 S.F.
SECOND FLOOR	1115.00 S.F.
OPT. THIRD FLOOR	426.00 S.F.
TOTAL LIVING AREA	1789.00 S.F.
TOTAL LIVING AREA W/ OPT. 3RD FLR	2184.00 S.F.
GARAGE	478.00 S.F.
OPT. DECK	41.00 S.F.
Total area	2791.00 S.F.
PLAN 3	
FIRST FLOOR	883.00 S.F.
SECOND FLOOR	1339.00 S.F.
OPT. THIRD FLOOR	515.00 S.F.
TOTAL LIVING AREA	2322.00 S.F.
TOTAL LIVING AREA W/ OPT. 3RD FLR	2747.00 S.F.
GARAGE	483.00 S.F.
OPT. DECK	54.00 S.F.
OPT. DECK 2	88.00 S.F.
Total area	3352.00 S.F.

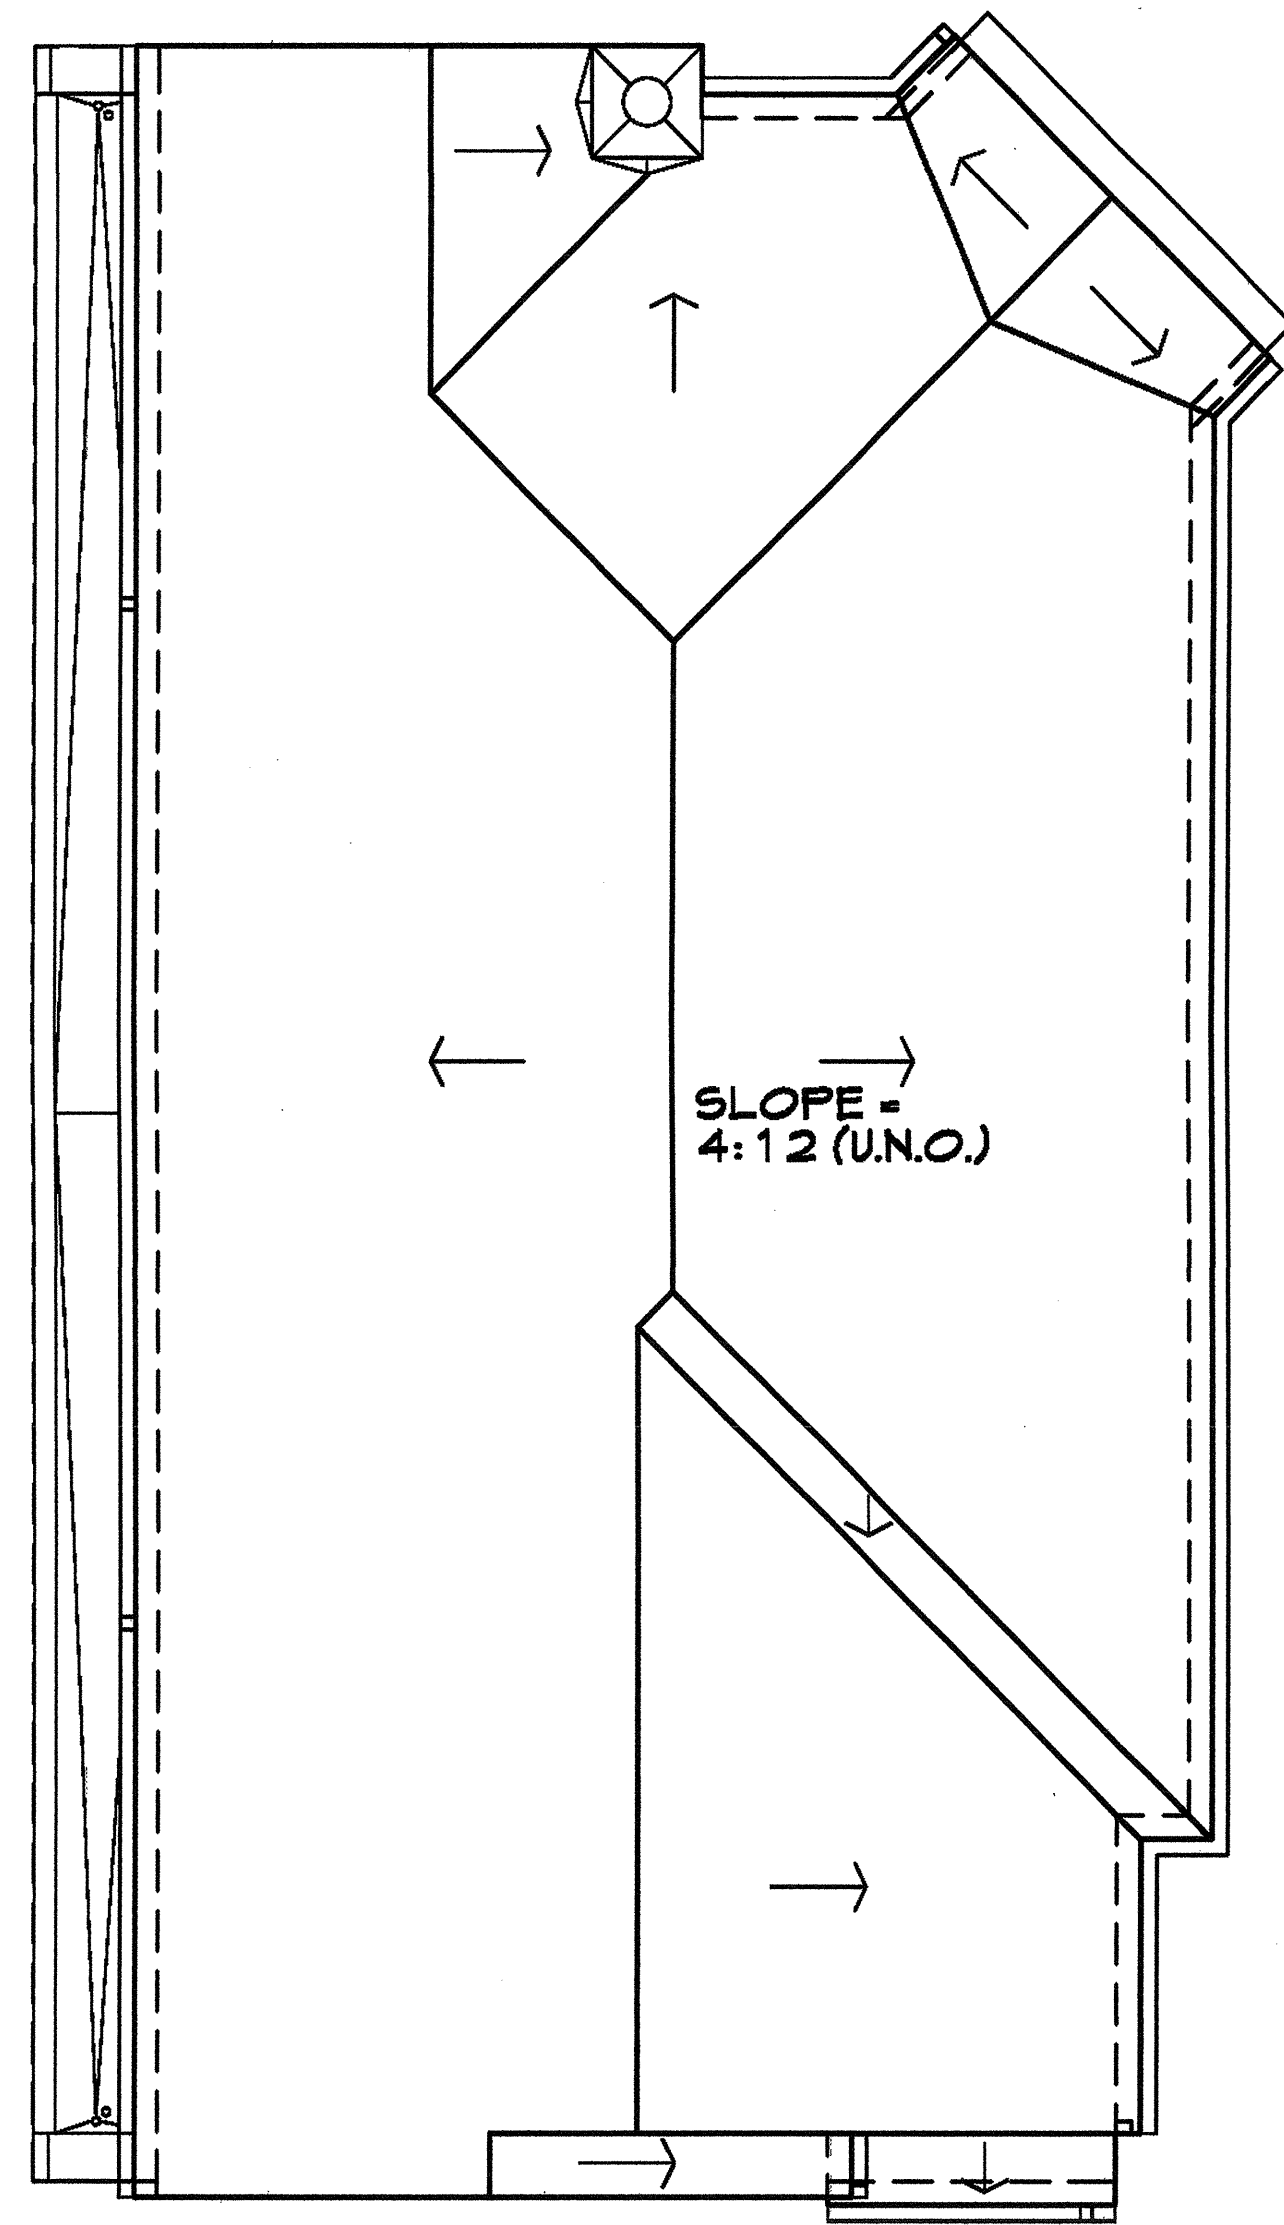

ROOF PLAN

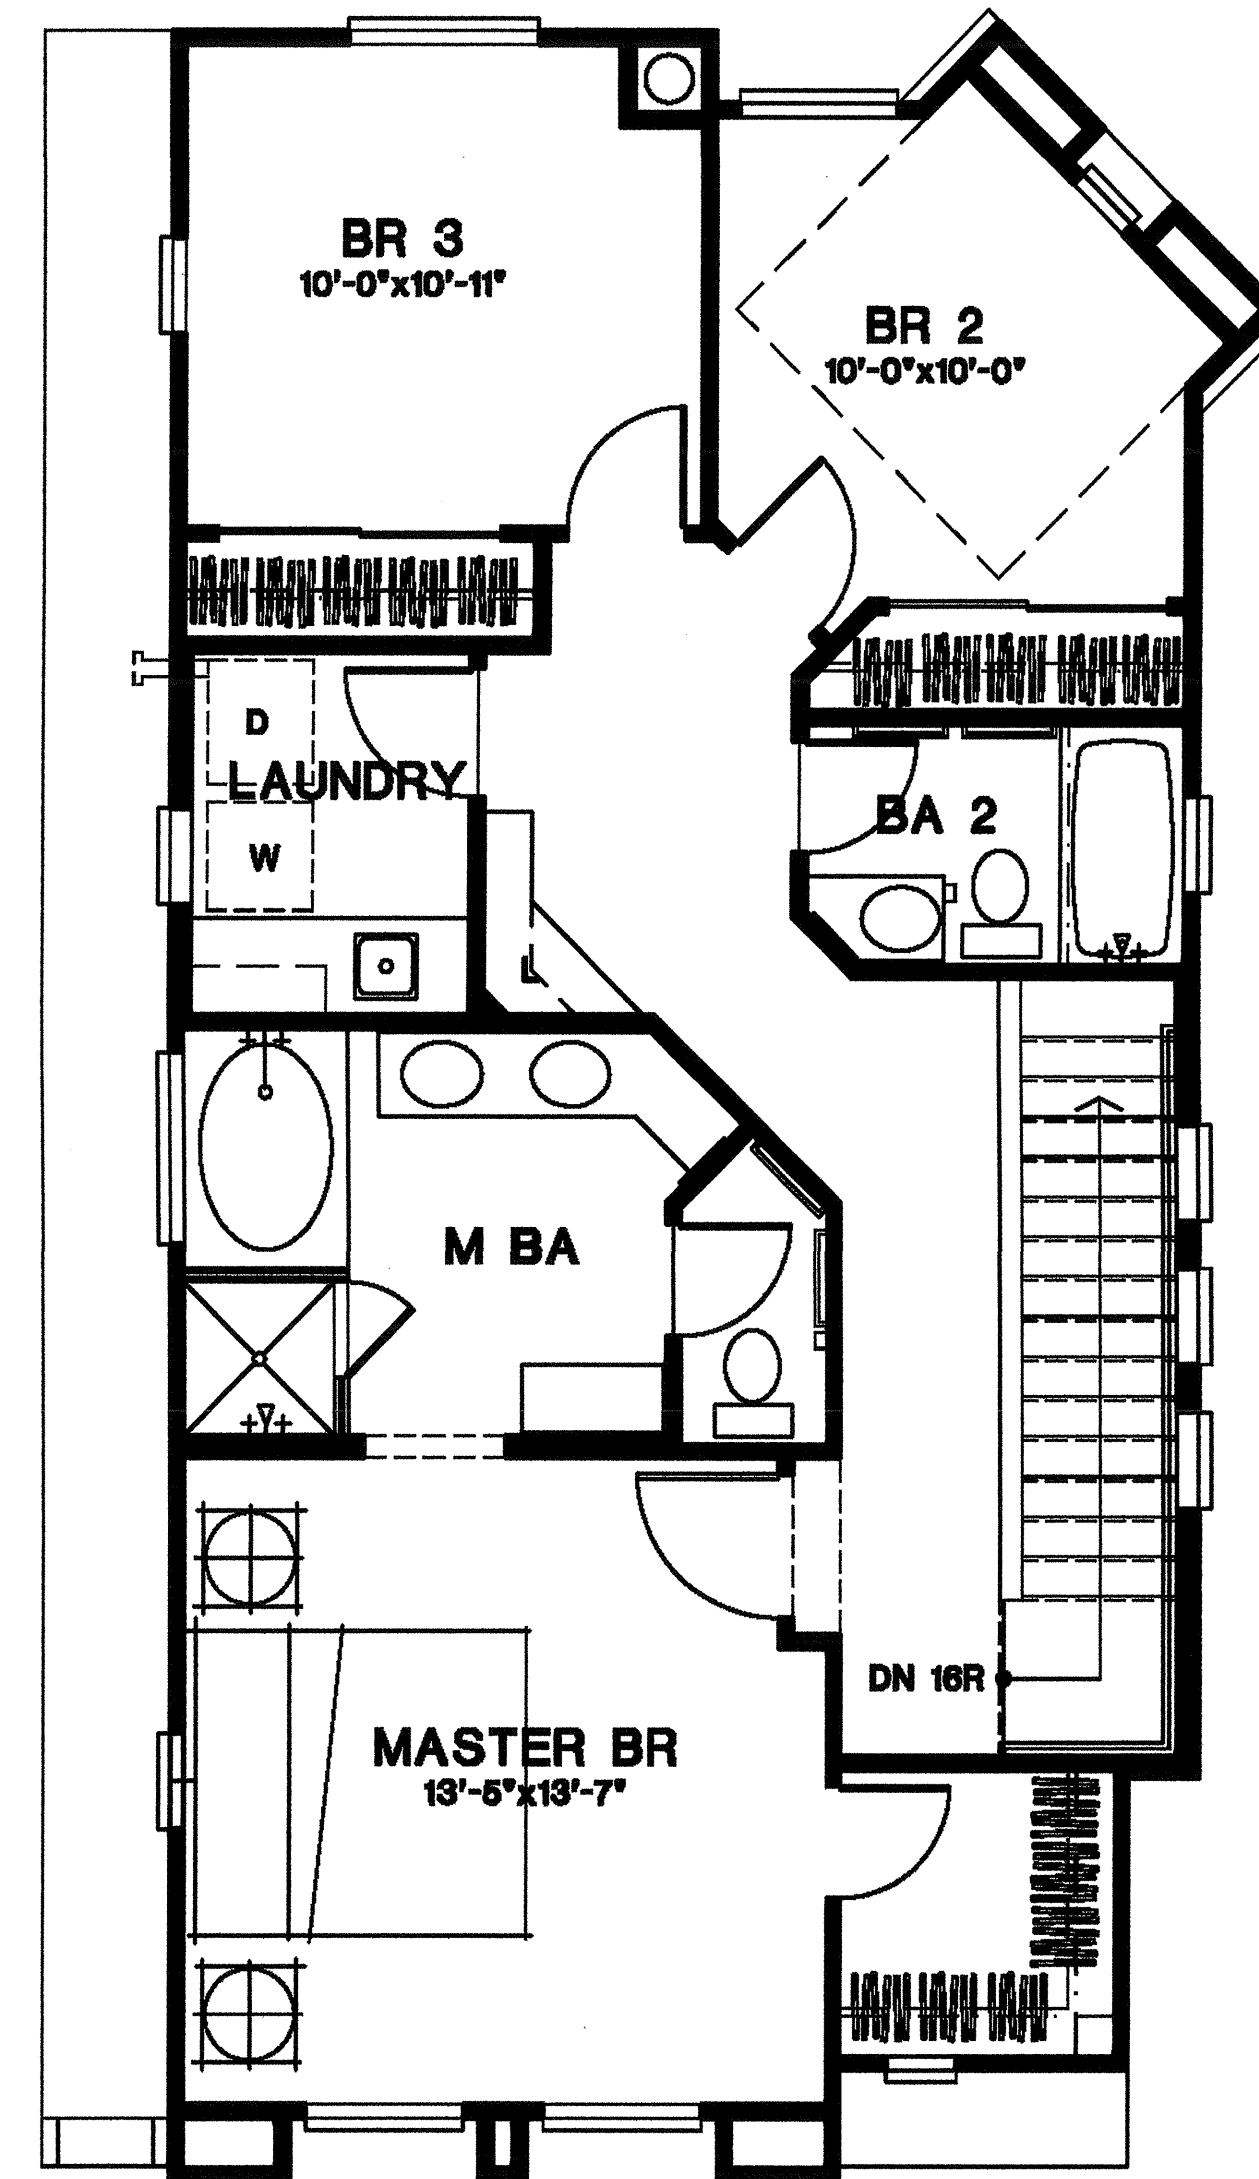

SECOND FLOOR

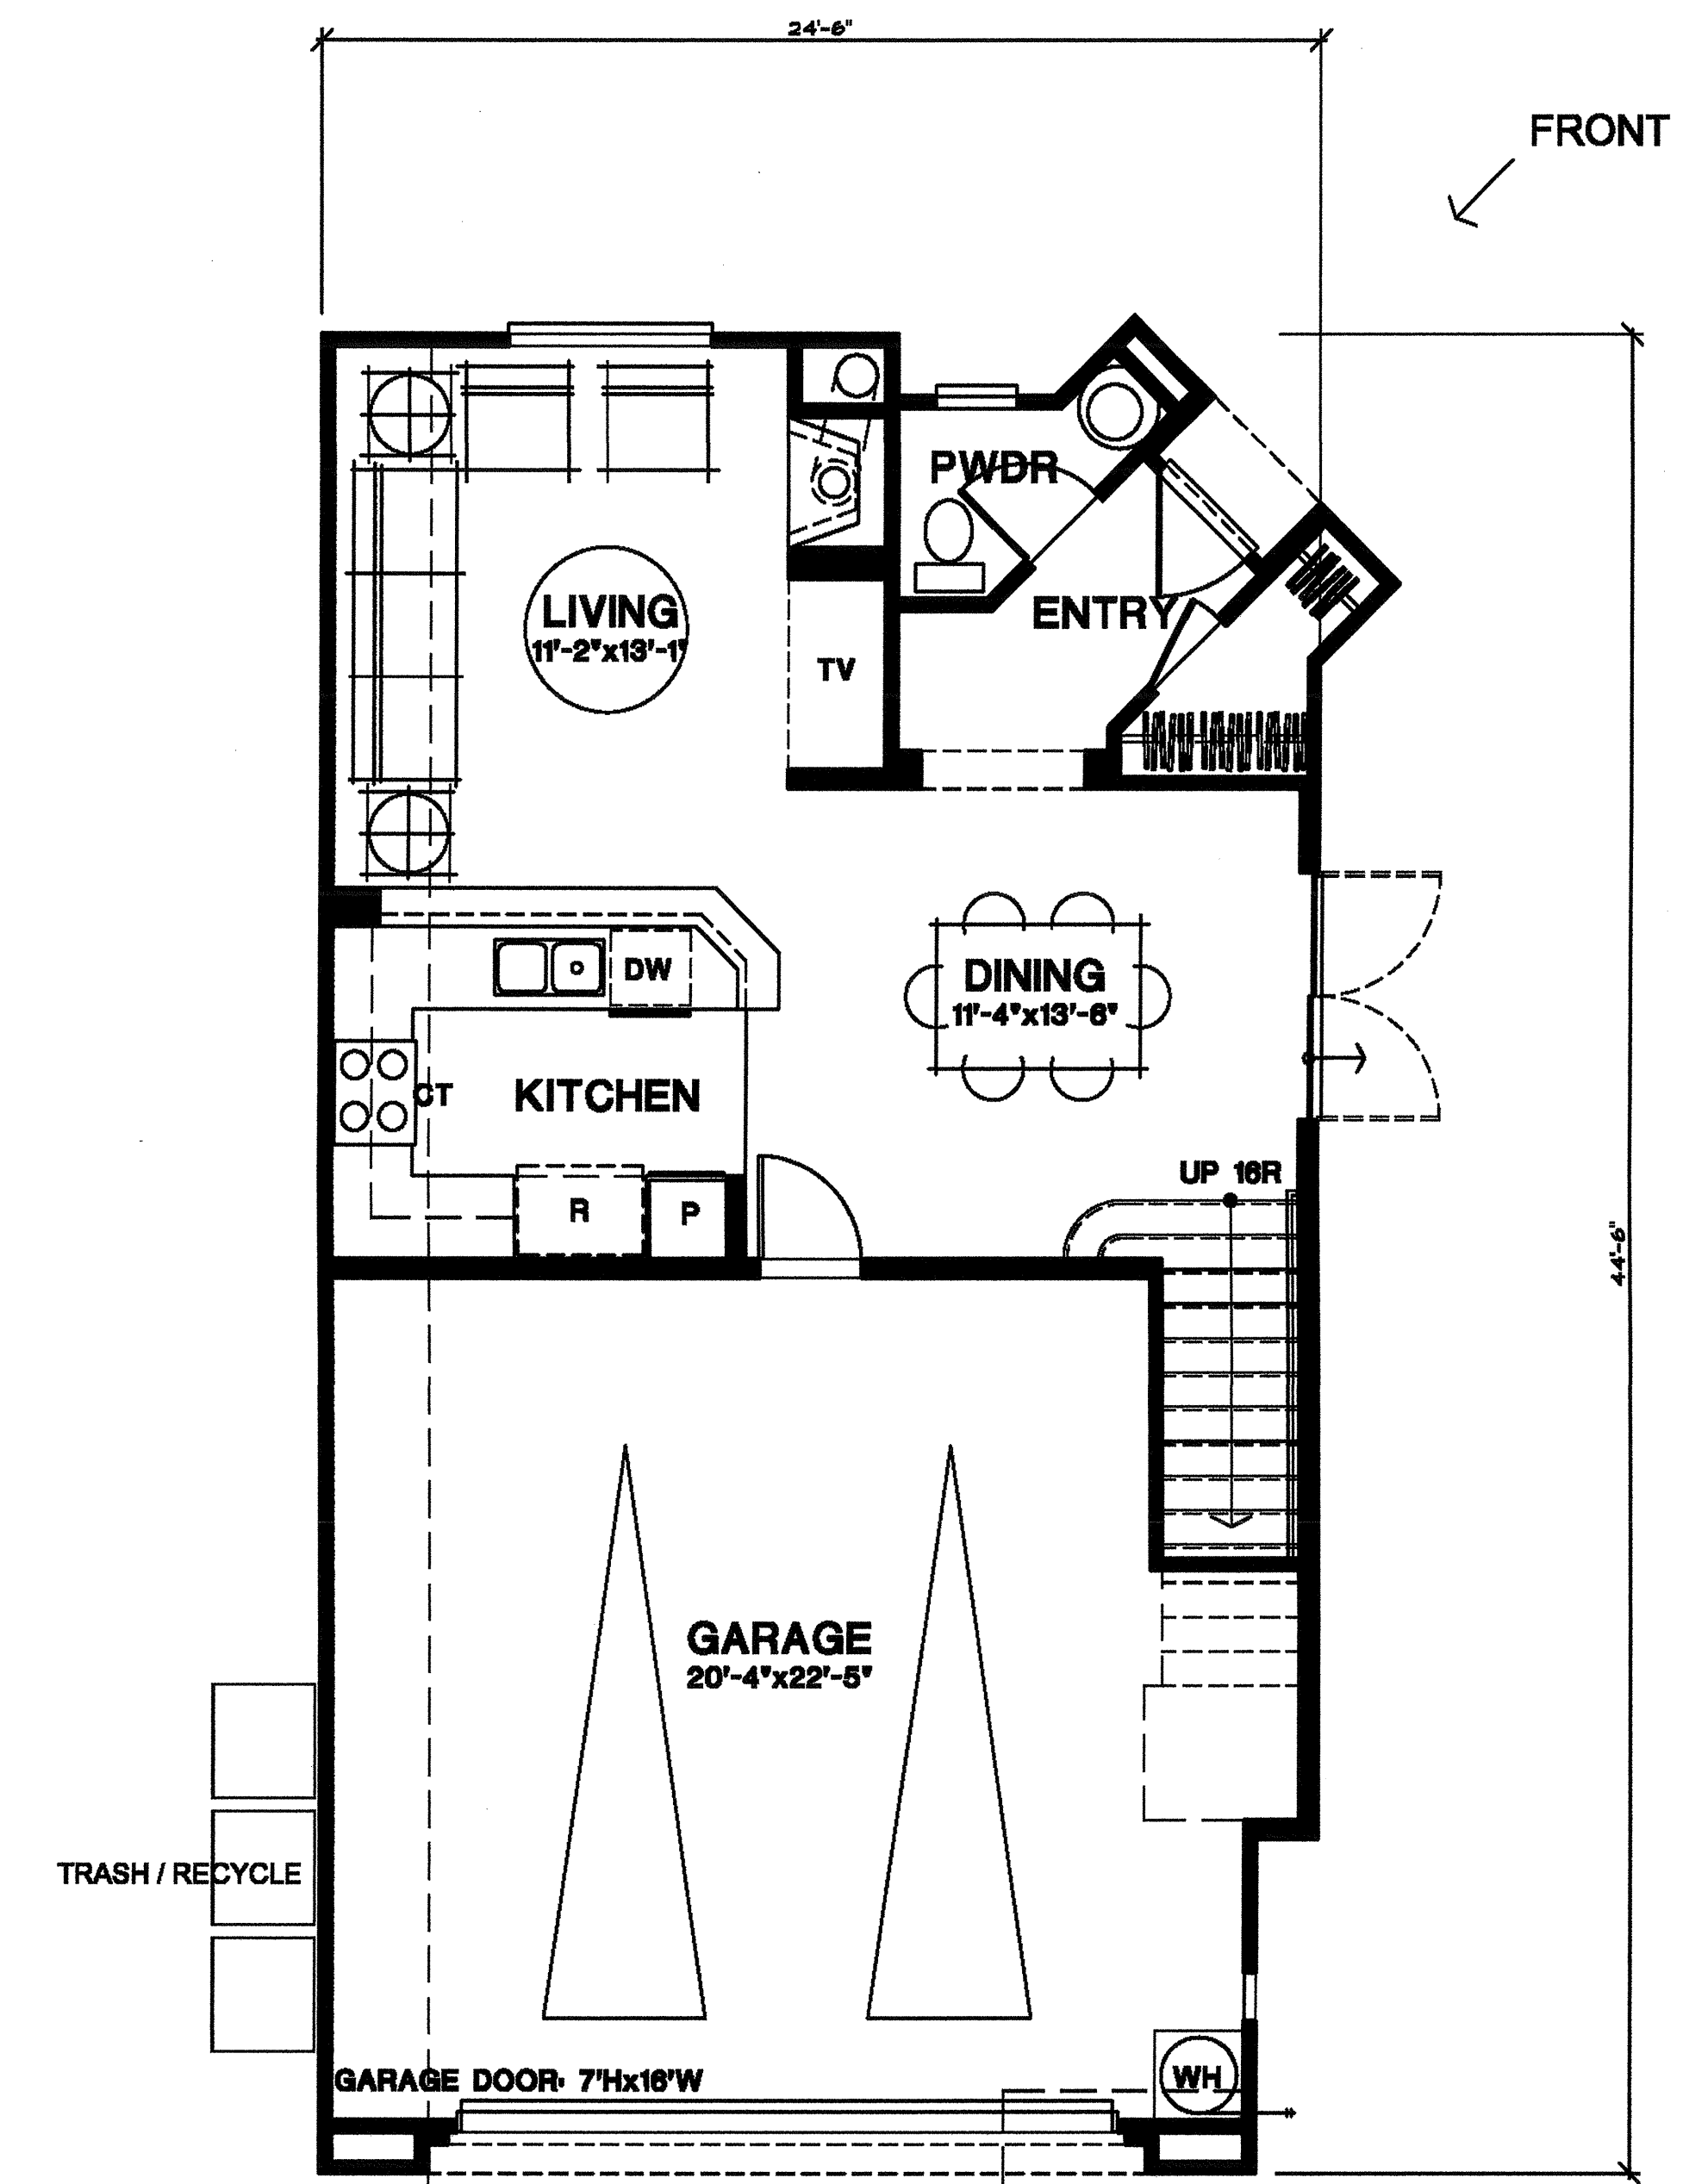


FIRST FLOOR

PLAN 1A

1/4"=1'-0"


**CANTERBURY
COLLECTION**
PASSERELLE L.L.C., CAMPUS PARK

2006005PMF301

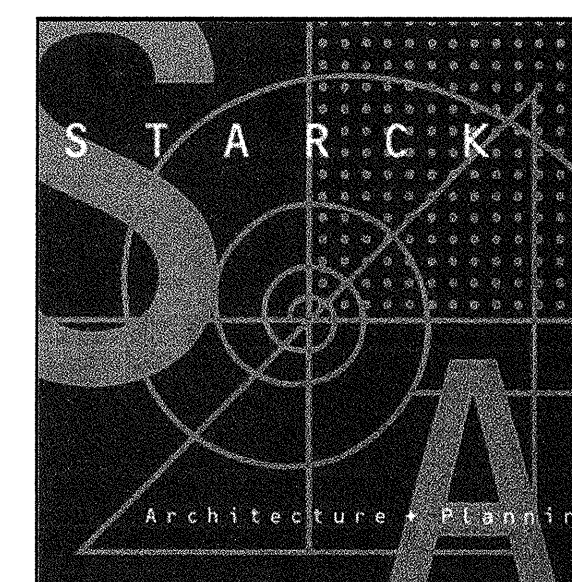


05/20/08


KEYPLAN

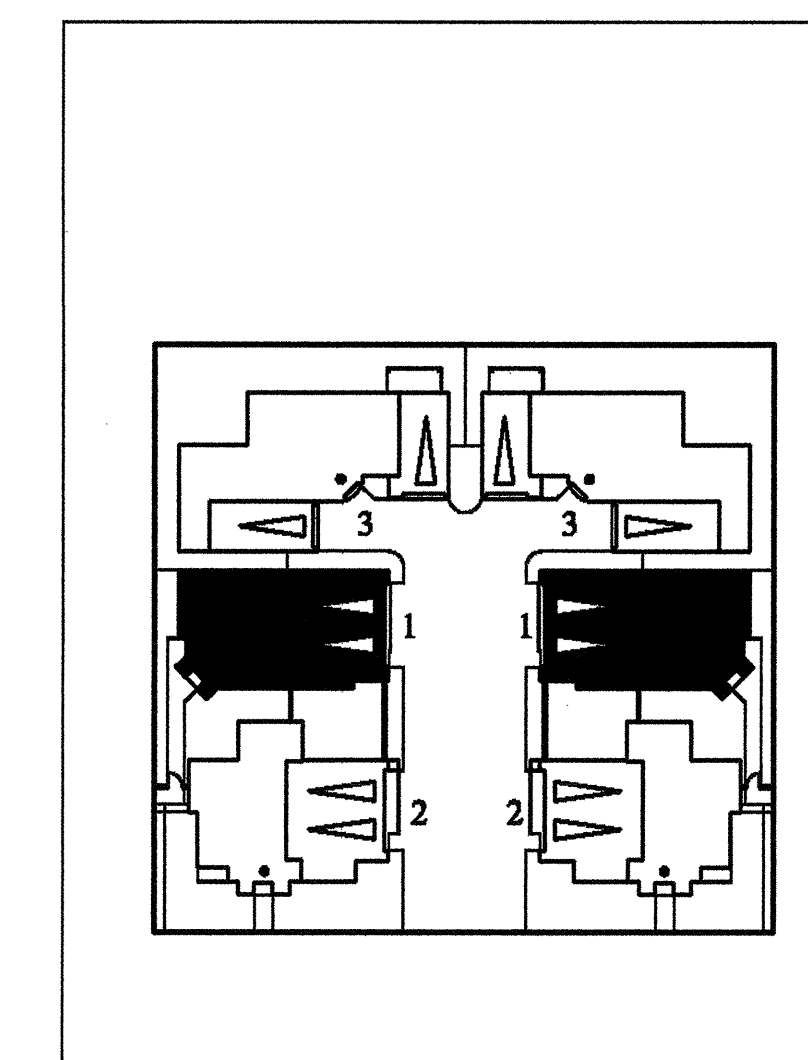


AREA ANALYSIS	
PLAN 1	
FIRST FLOOR	680.00 S.F.
SECOND FLOOR	883.00 S.F.
OPT. THIRD FLOOR	363.00 S.F.
TOTAL LIVING AREA	1443.00 S.F.
TOTAL LIVING AREA W/ OPT. 3RD FLR	1796.00 S.F.
GARAGE	470.00 S.F.
total area	2366.00 S.F.
PLAN 2	
FIRST FLOOR	644.00 S.F.
SECOND FLOOR	1118.00 S.F.
OPT. THIRD FLOOR	428.00 S.F.
TOTAL LIVING AREA	1790.00 S.F.
TOTAL LIVING AREA W/ OPT. 3RD FLR	2194.00 S.F.
GARAGE	470.00 S.F.
OPT. DECK	41.00 S.F.
total area	2791.00 S.F.
PLAN 3	
FIRST FLOOR	883.00 S.F.
SECOND FLOOR	1338.00 S.F.
OPT. THIRD FLOOR	515.00 S.F.
TOTAL LIVING AREA	2233.00 S.F.
TOTAL LIVING AREA W/ OPT. 3RD FLR	2747.00 S.F.
GARAGE	483.00 S.F.
OPT. DECK	54.00 S.F.
OPT. DECK 2	88.00 S.F.
total area	3362.00 S.F.

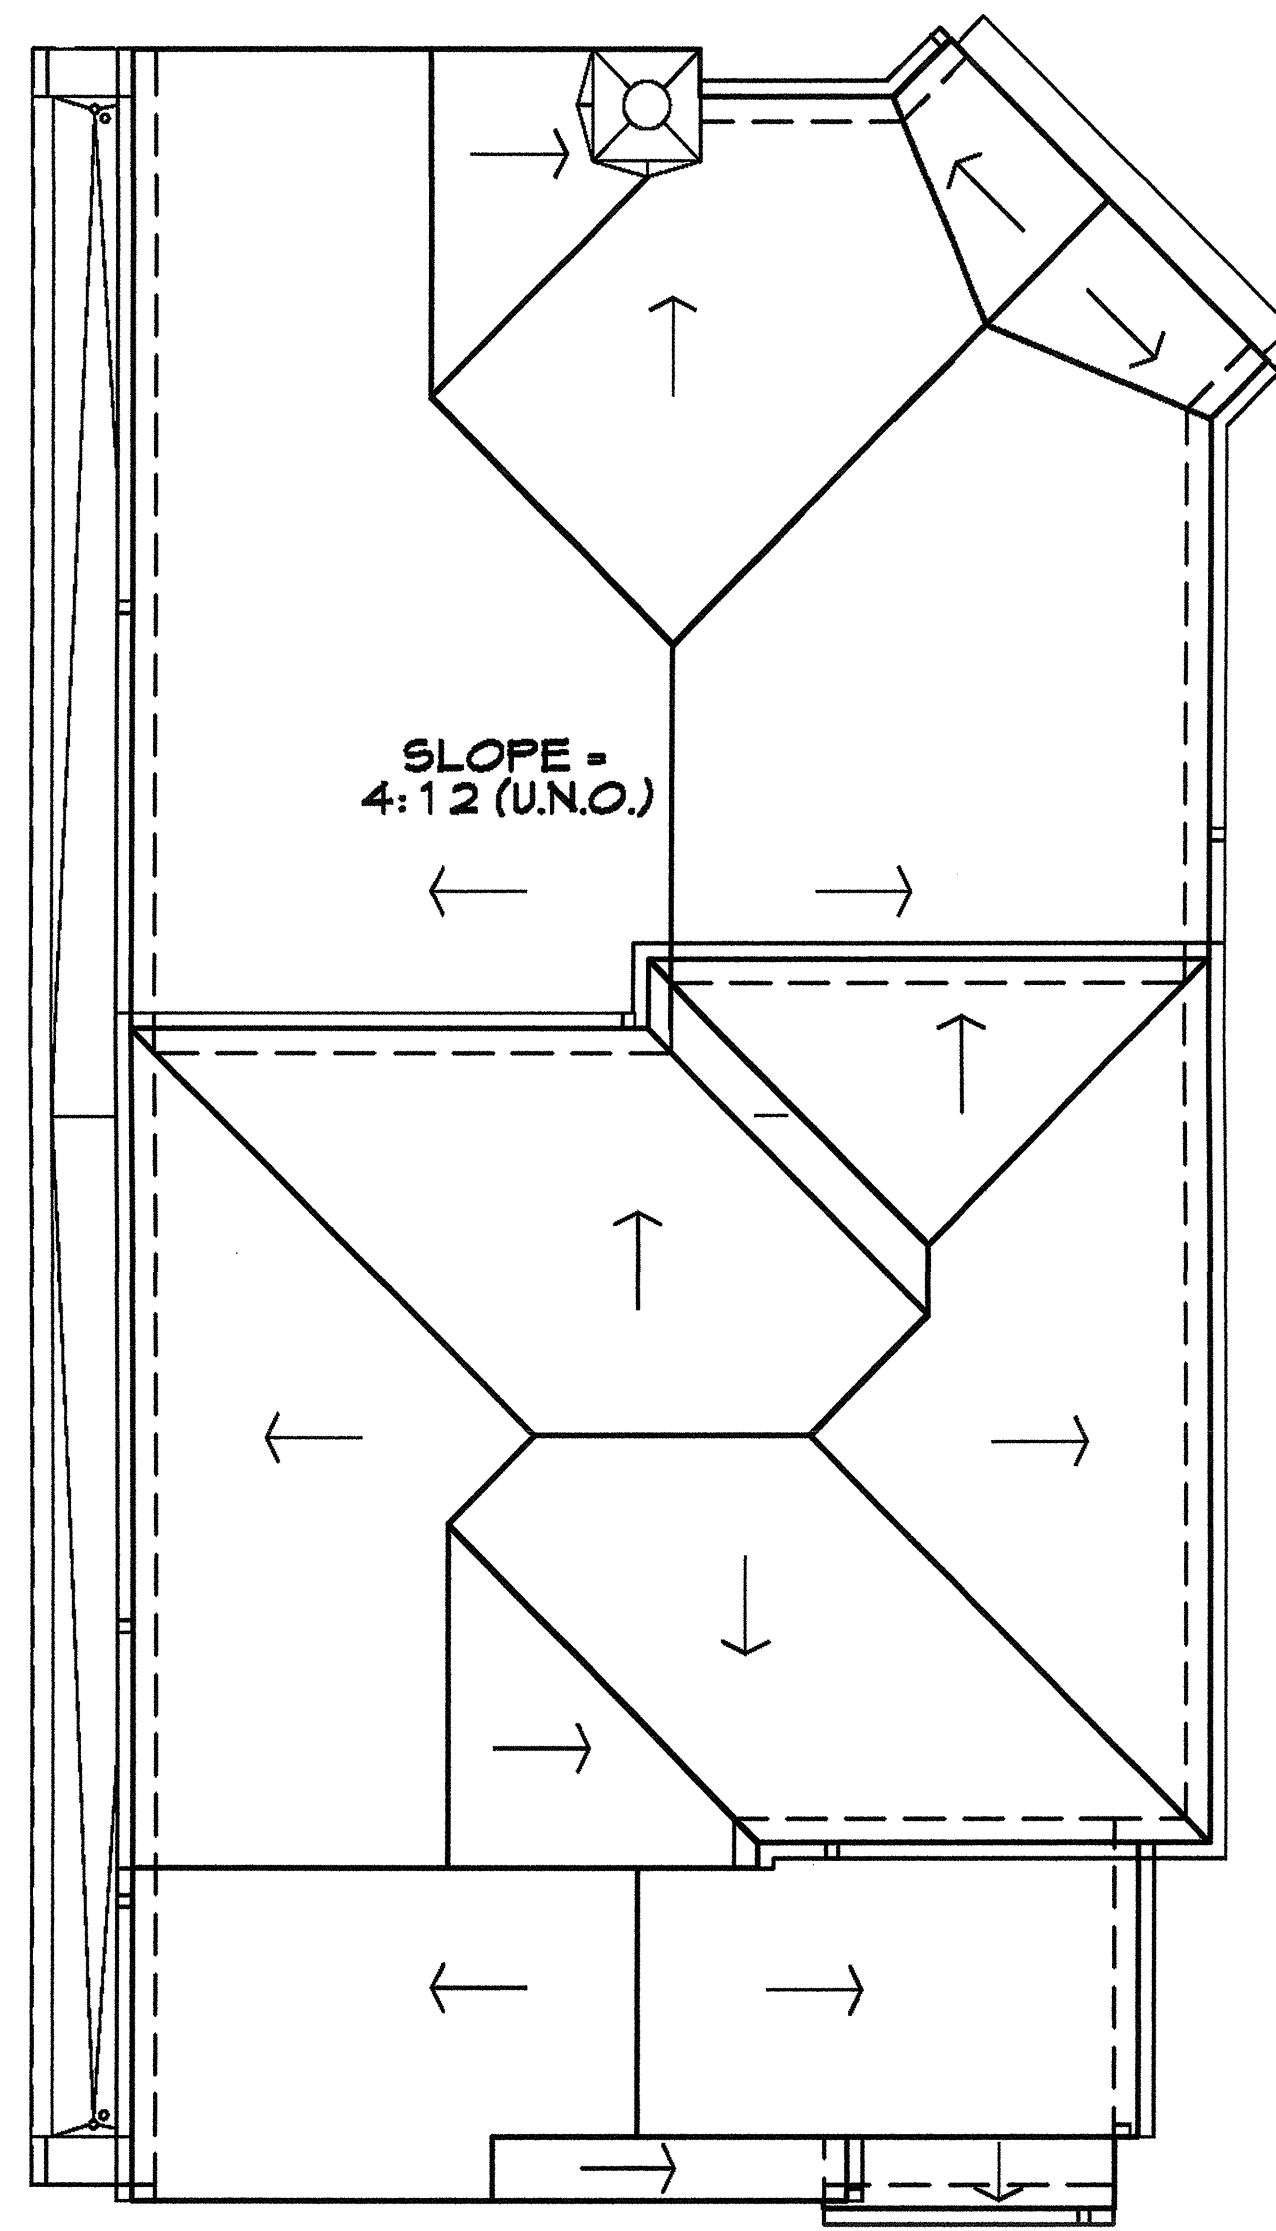

ROOF PLAN AT OPTIONAL THIRD FLOOR

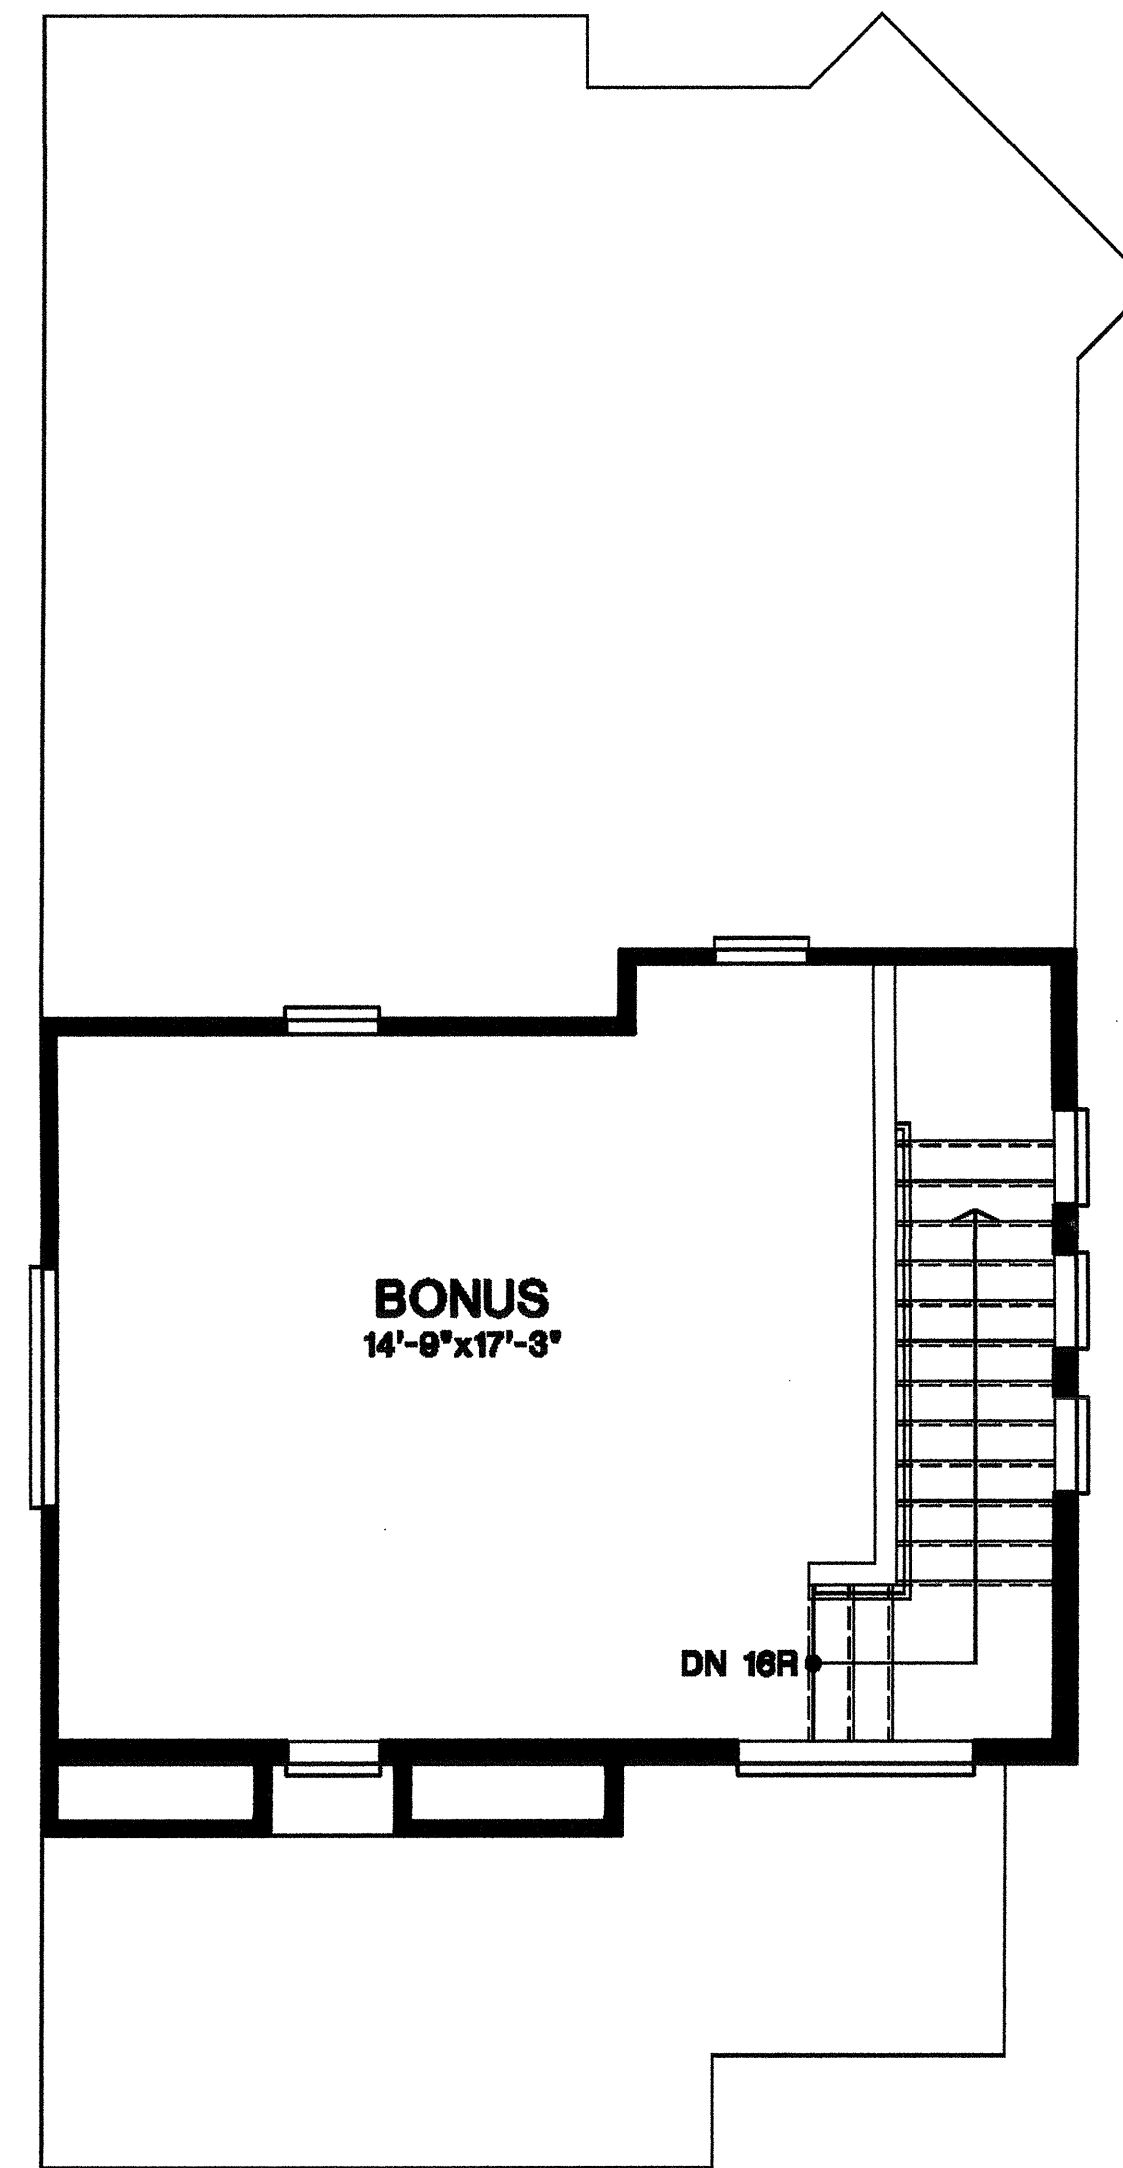

OPTIONAL THIRD FLOOR PLAN

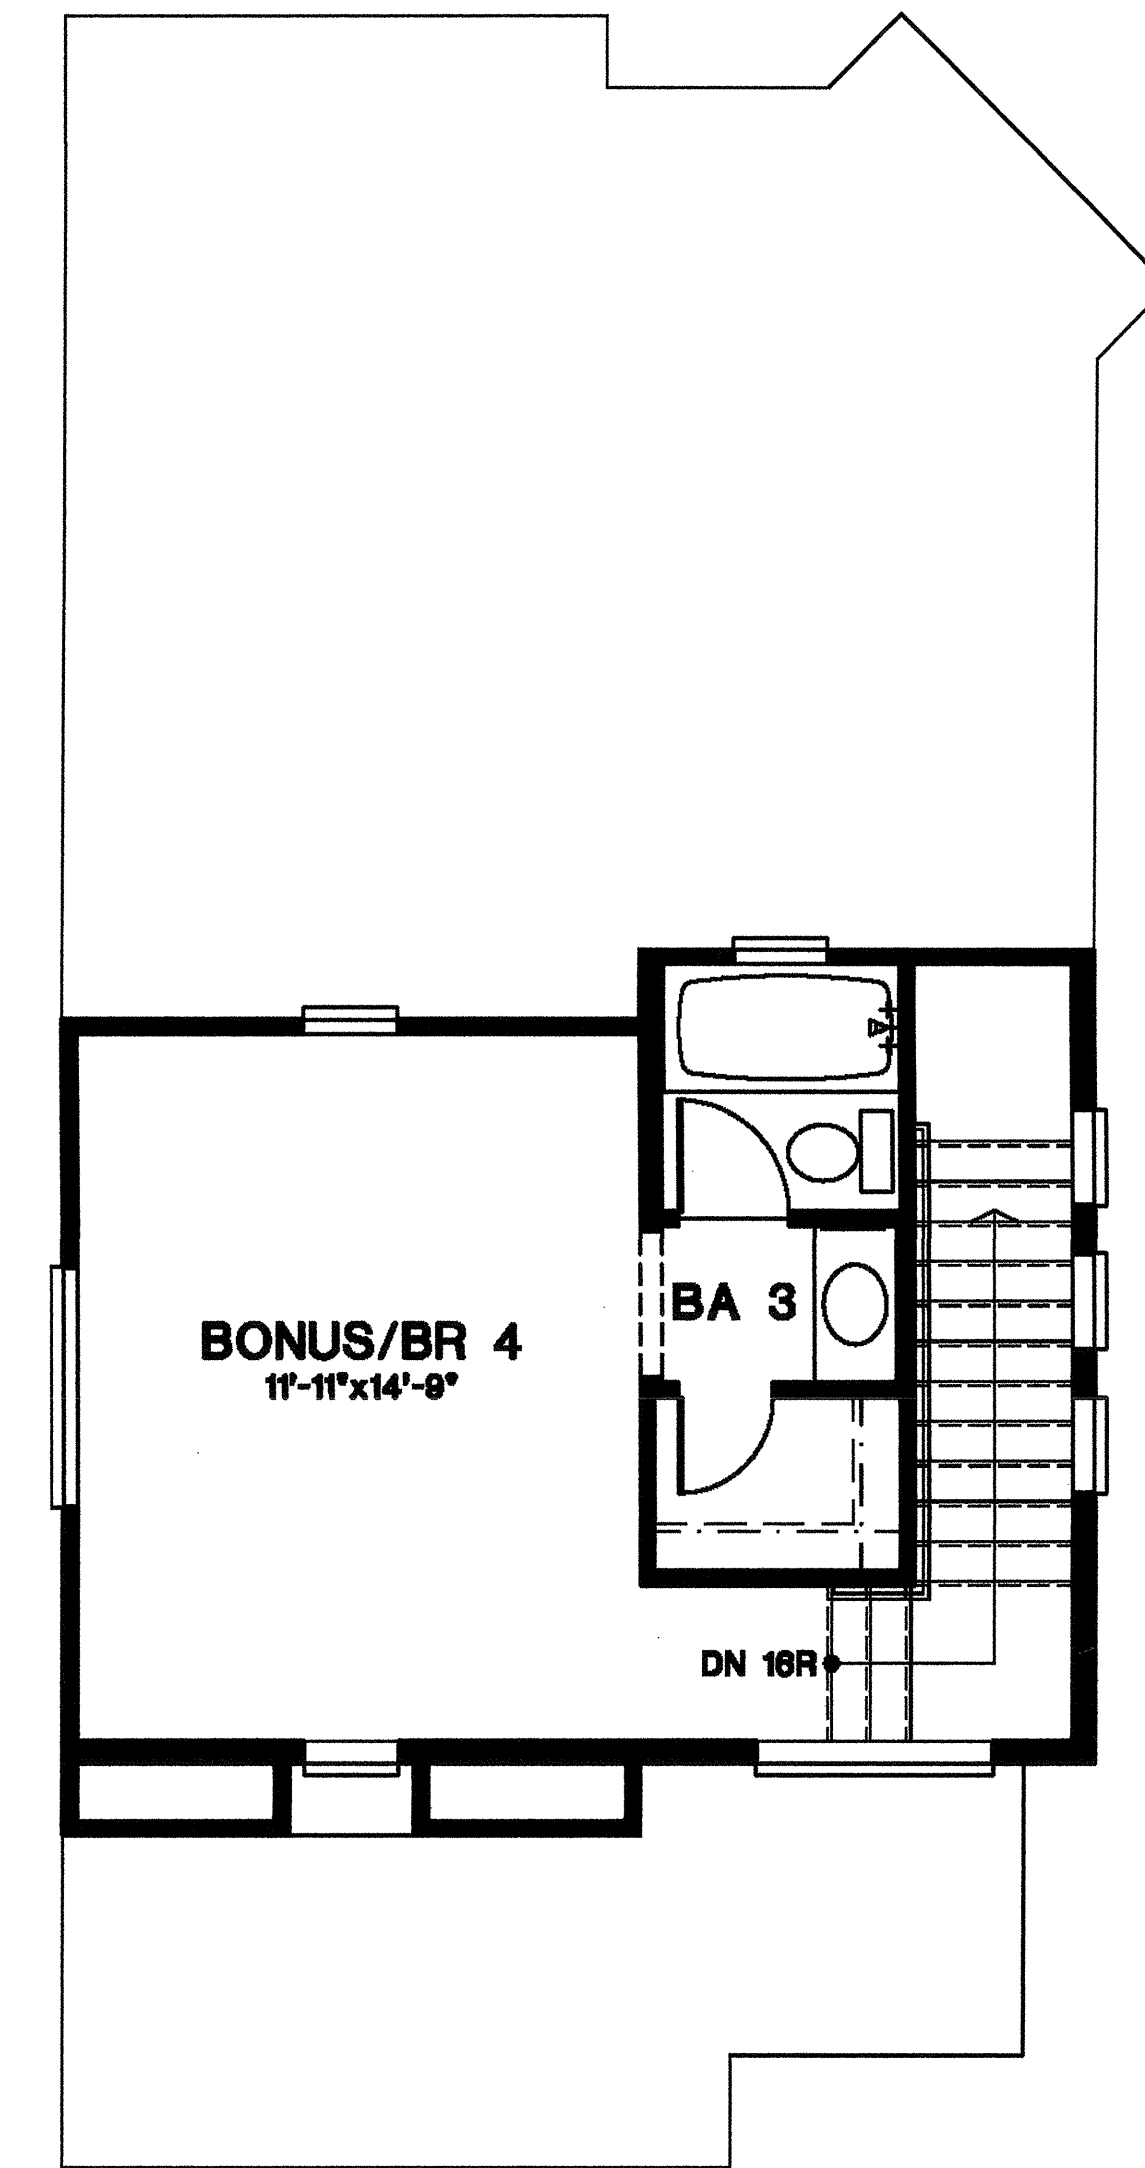

OPTIONAL THIRD FLOOR PLAN


FRONT
↙

PLAN 1A

1/4"=1'-0"


CANTERBURY
COLLECTION
PASSERELLE L.L.C., CAMPUS PARK

2006005PMF301

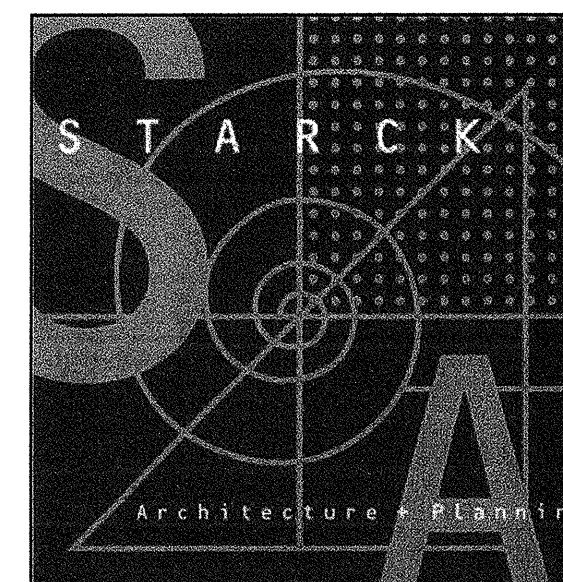


05/20/08


KEYPLAN

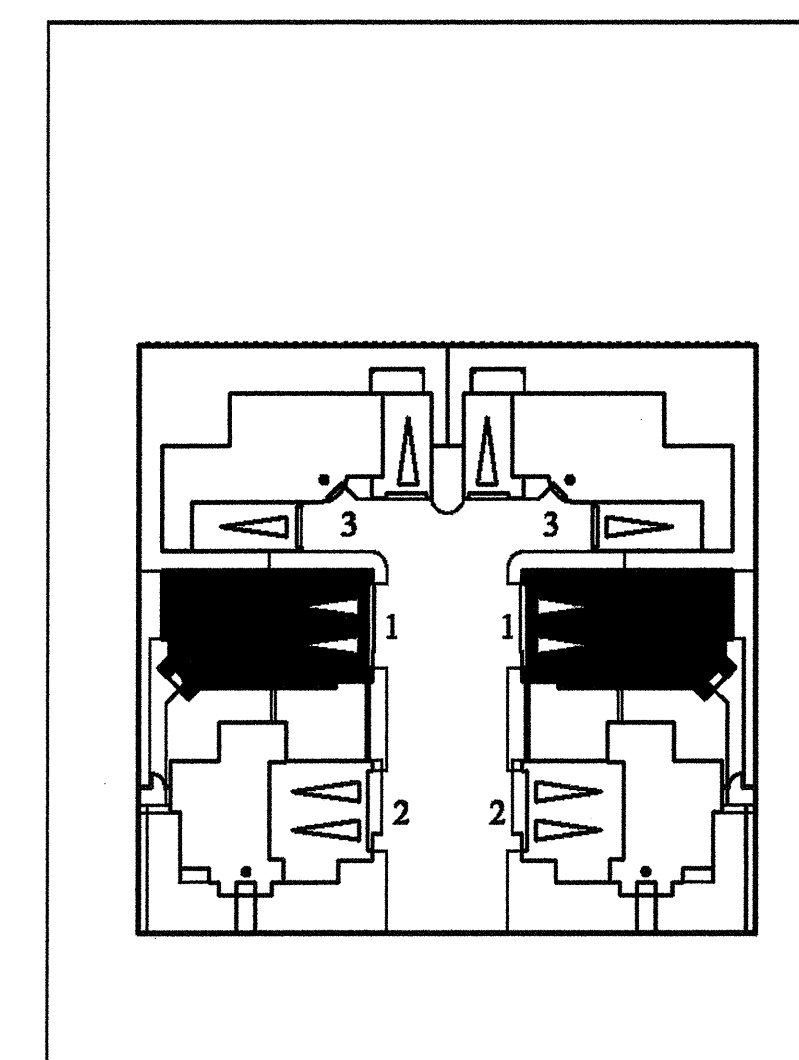


AREA ANALYSIS	
PLAN 1	
FIRST FLOOR	560.00 S.F.
SECOND FLOOR	883.00 S.F.
OPT. THIRD FLOOR	353.00 S.F.
TOTAL LIVING AREA	1443.00 S.F.
TOTAL LIVING AREA W/ OPT. 3RD FLR	1796.00 S.F.
GARAGE	470.00 S.F.
total area	2266.00 S.F.
PLAN 2	
FIRST FLOOR	644.00 S.F.
SECOND FLOOR	1116.00 S.F.
OPT. THIRD FLOOR	429.00 S.F.
TOTAL LIVING AREA	1789.00 S.F.
TOTAL LIVING AREA W/ OPT. 3RD FLR	2184.00 S.F.
GARAGE	470.00 S.F.
OPT. DECK	41.00 S.F.
total area	2701.00 S.F.
PLAN 3	
FIRST FLOOR	882.00 S.F.
SECOND FLOOR	1339.00 S.F.
OPT. THIRD FLOOR	515.00 S.F.
TOTAL LIVING AREA	2232.00 S.F.
TOTAL LIVING AREA W/ OPT. 3RD FLR	2747.00 S.F.
GARAGE	453.00 S.F.
OPT. DECK	54.00 S.F.
OPT. DECK 2	58.00 S.F.
total area	3352.00 S.F.

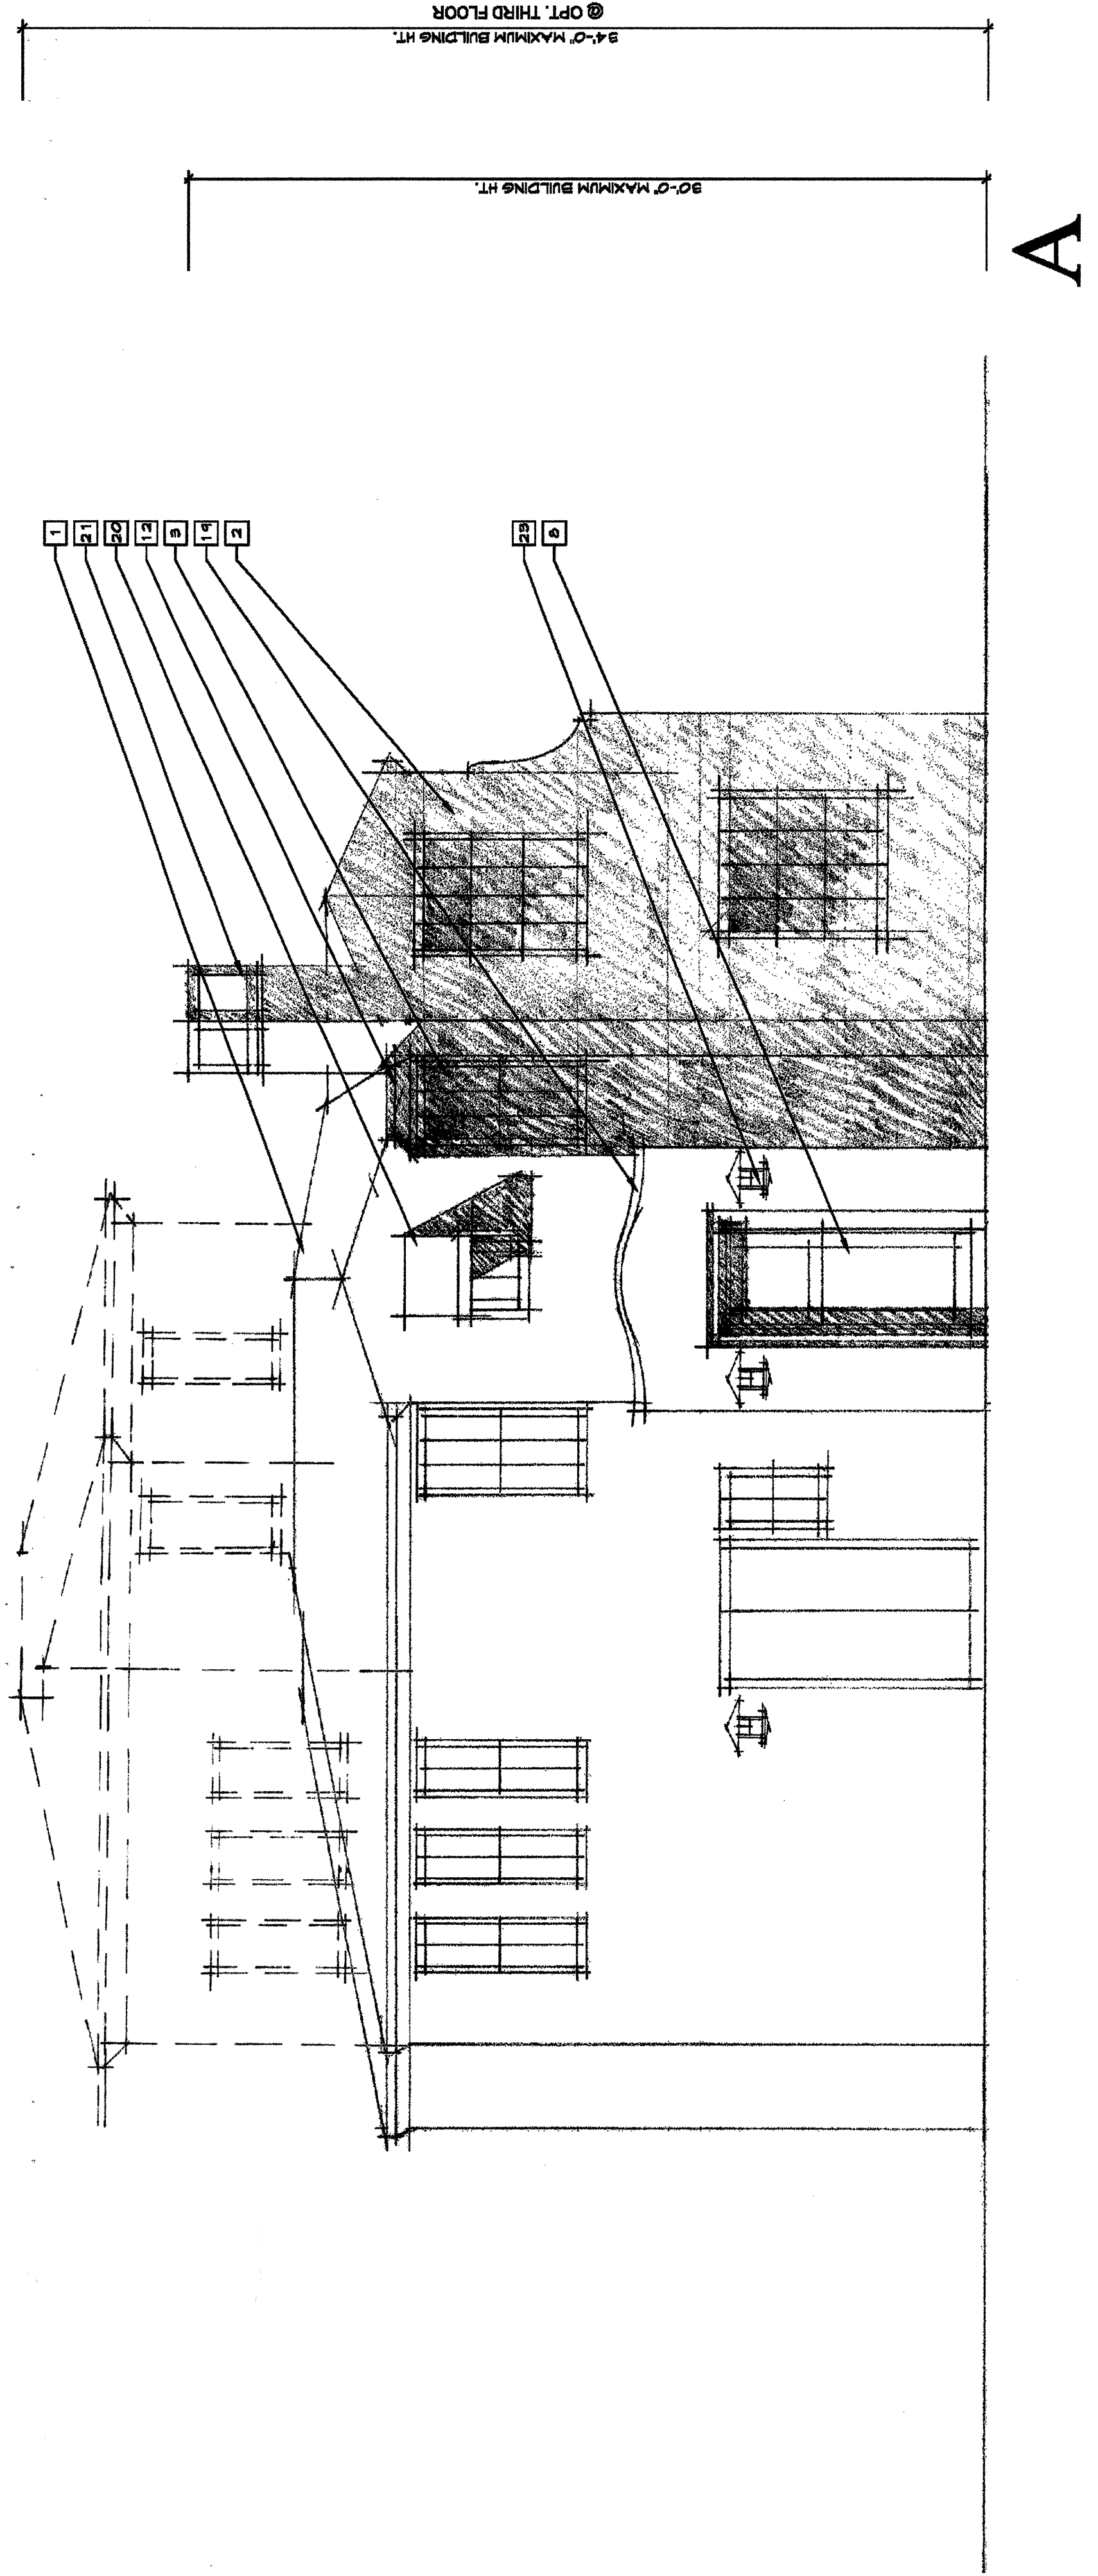

A

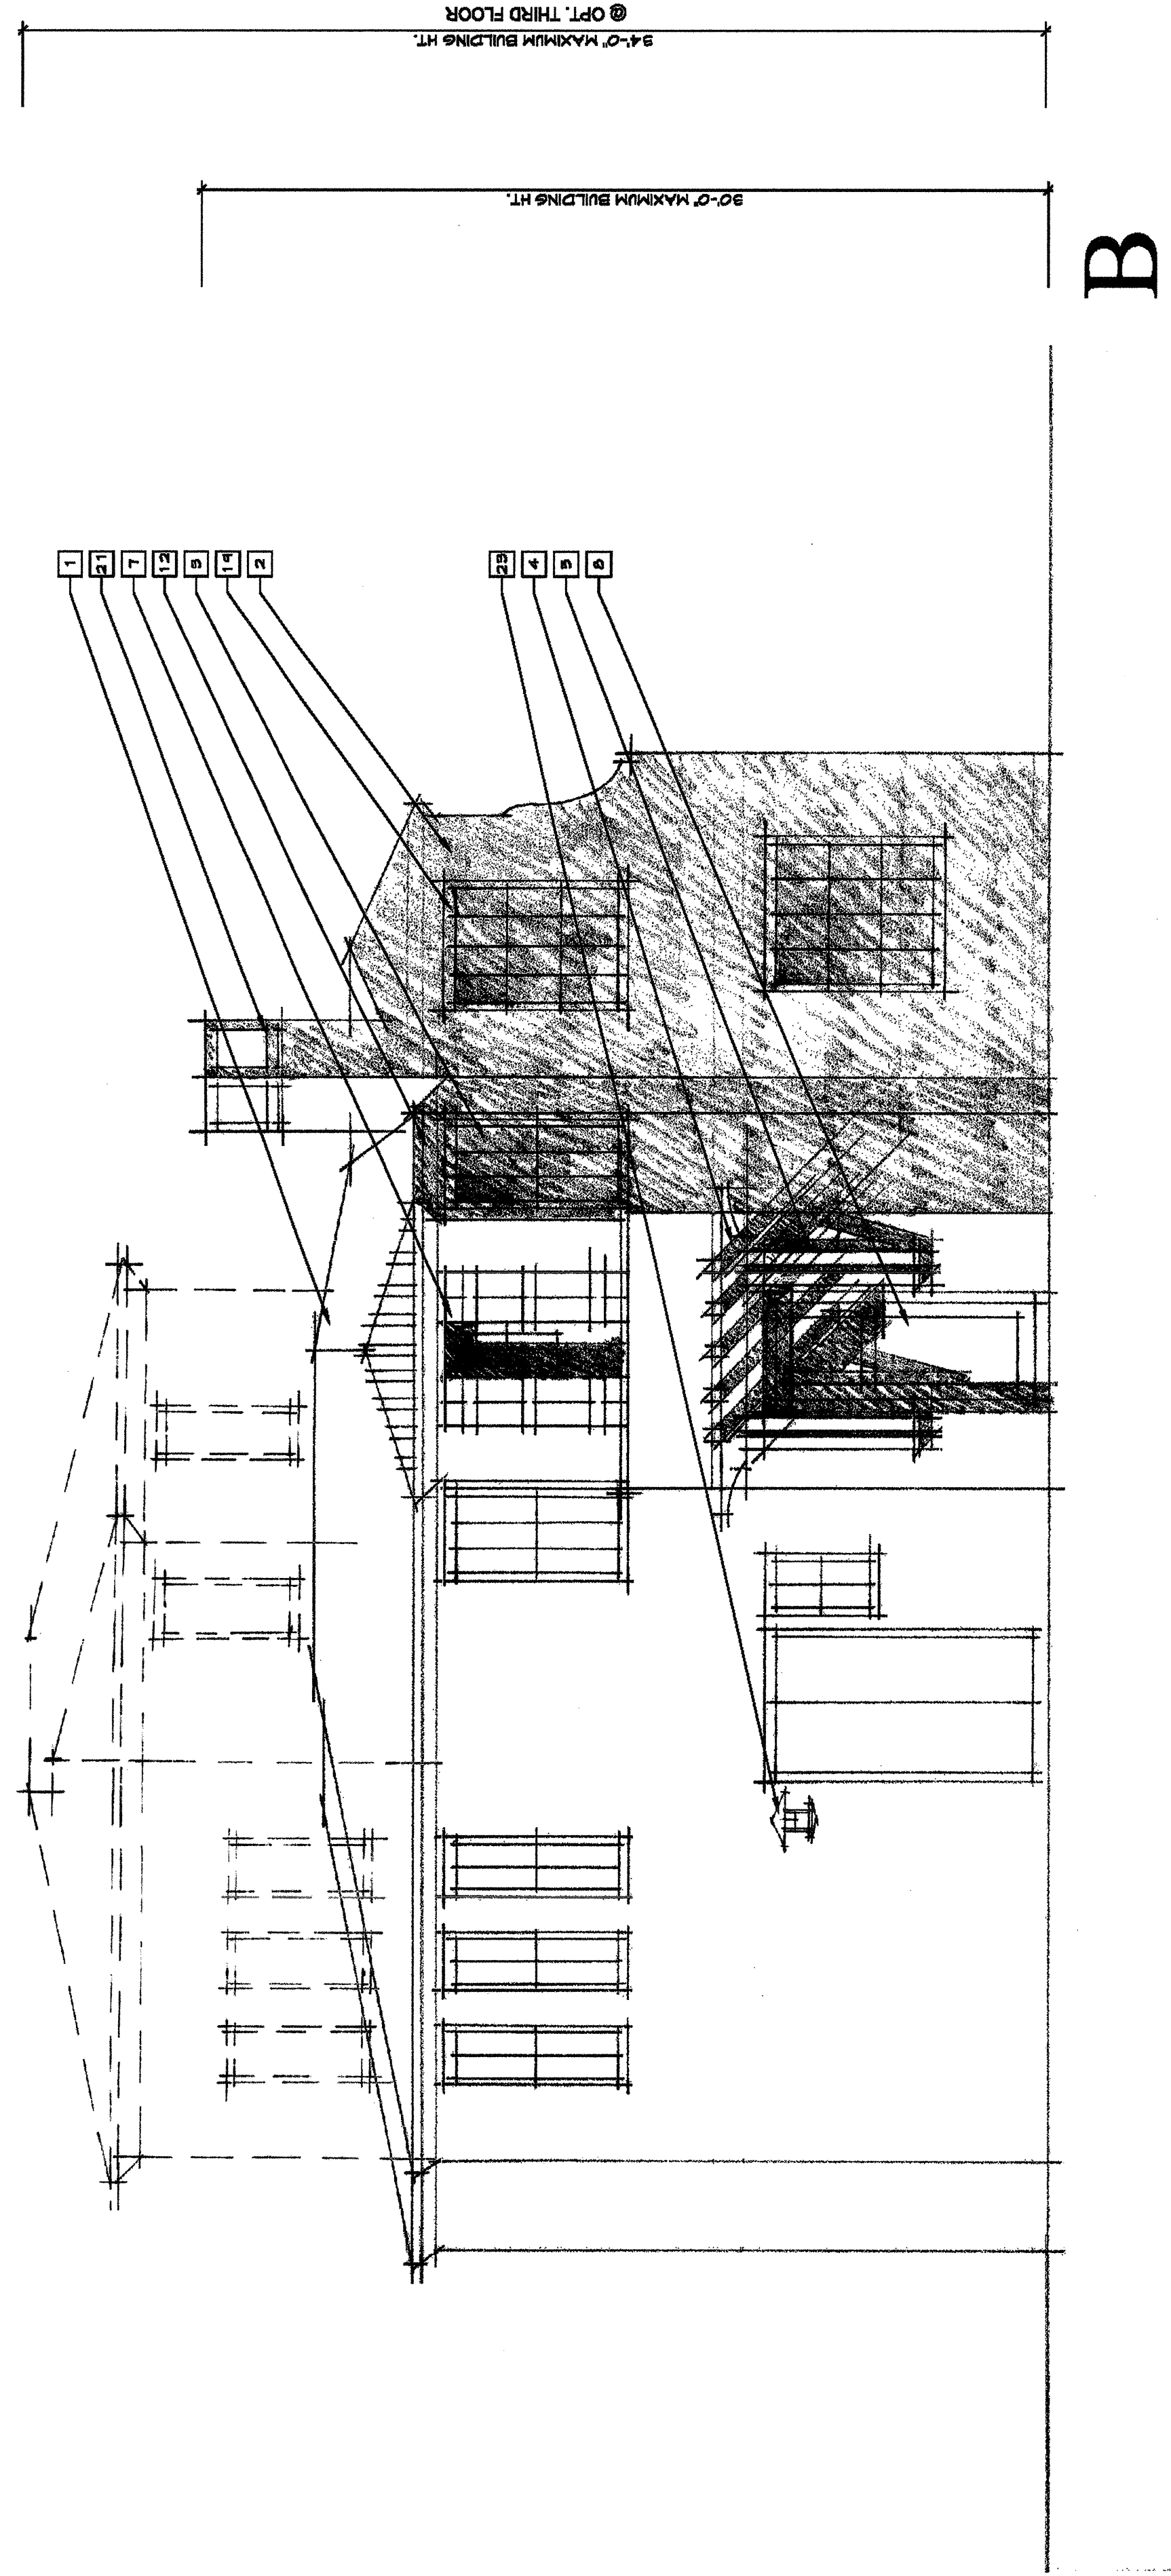

B

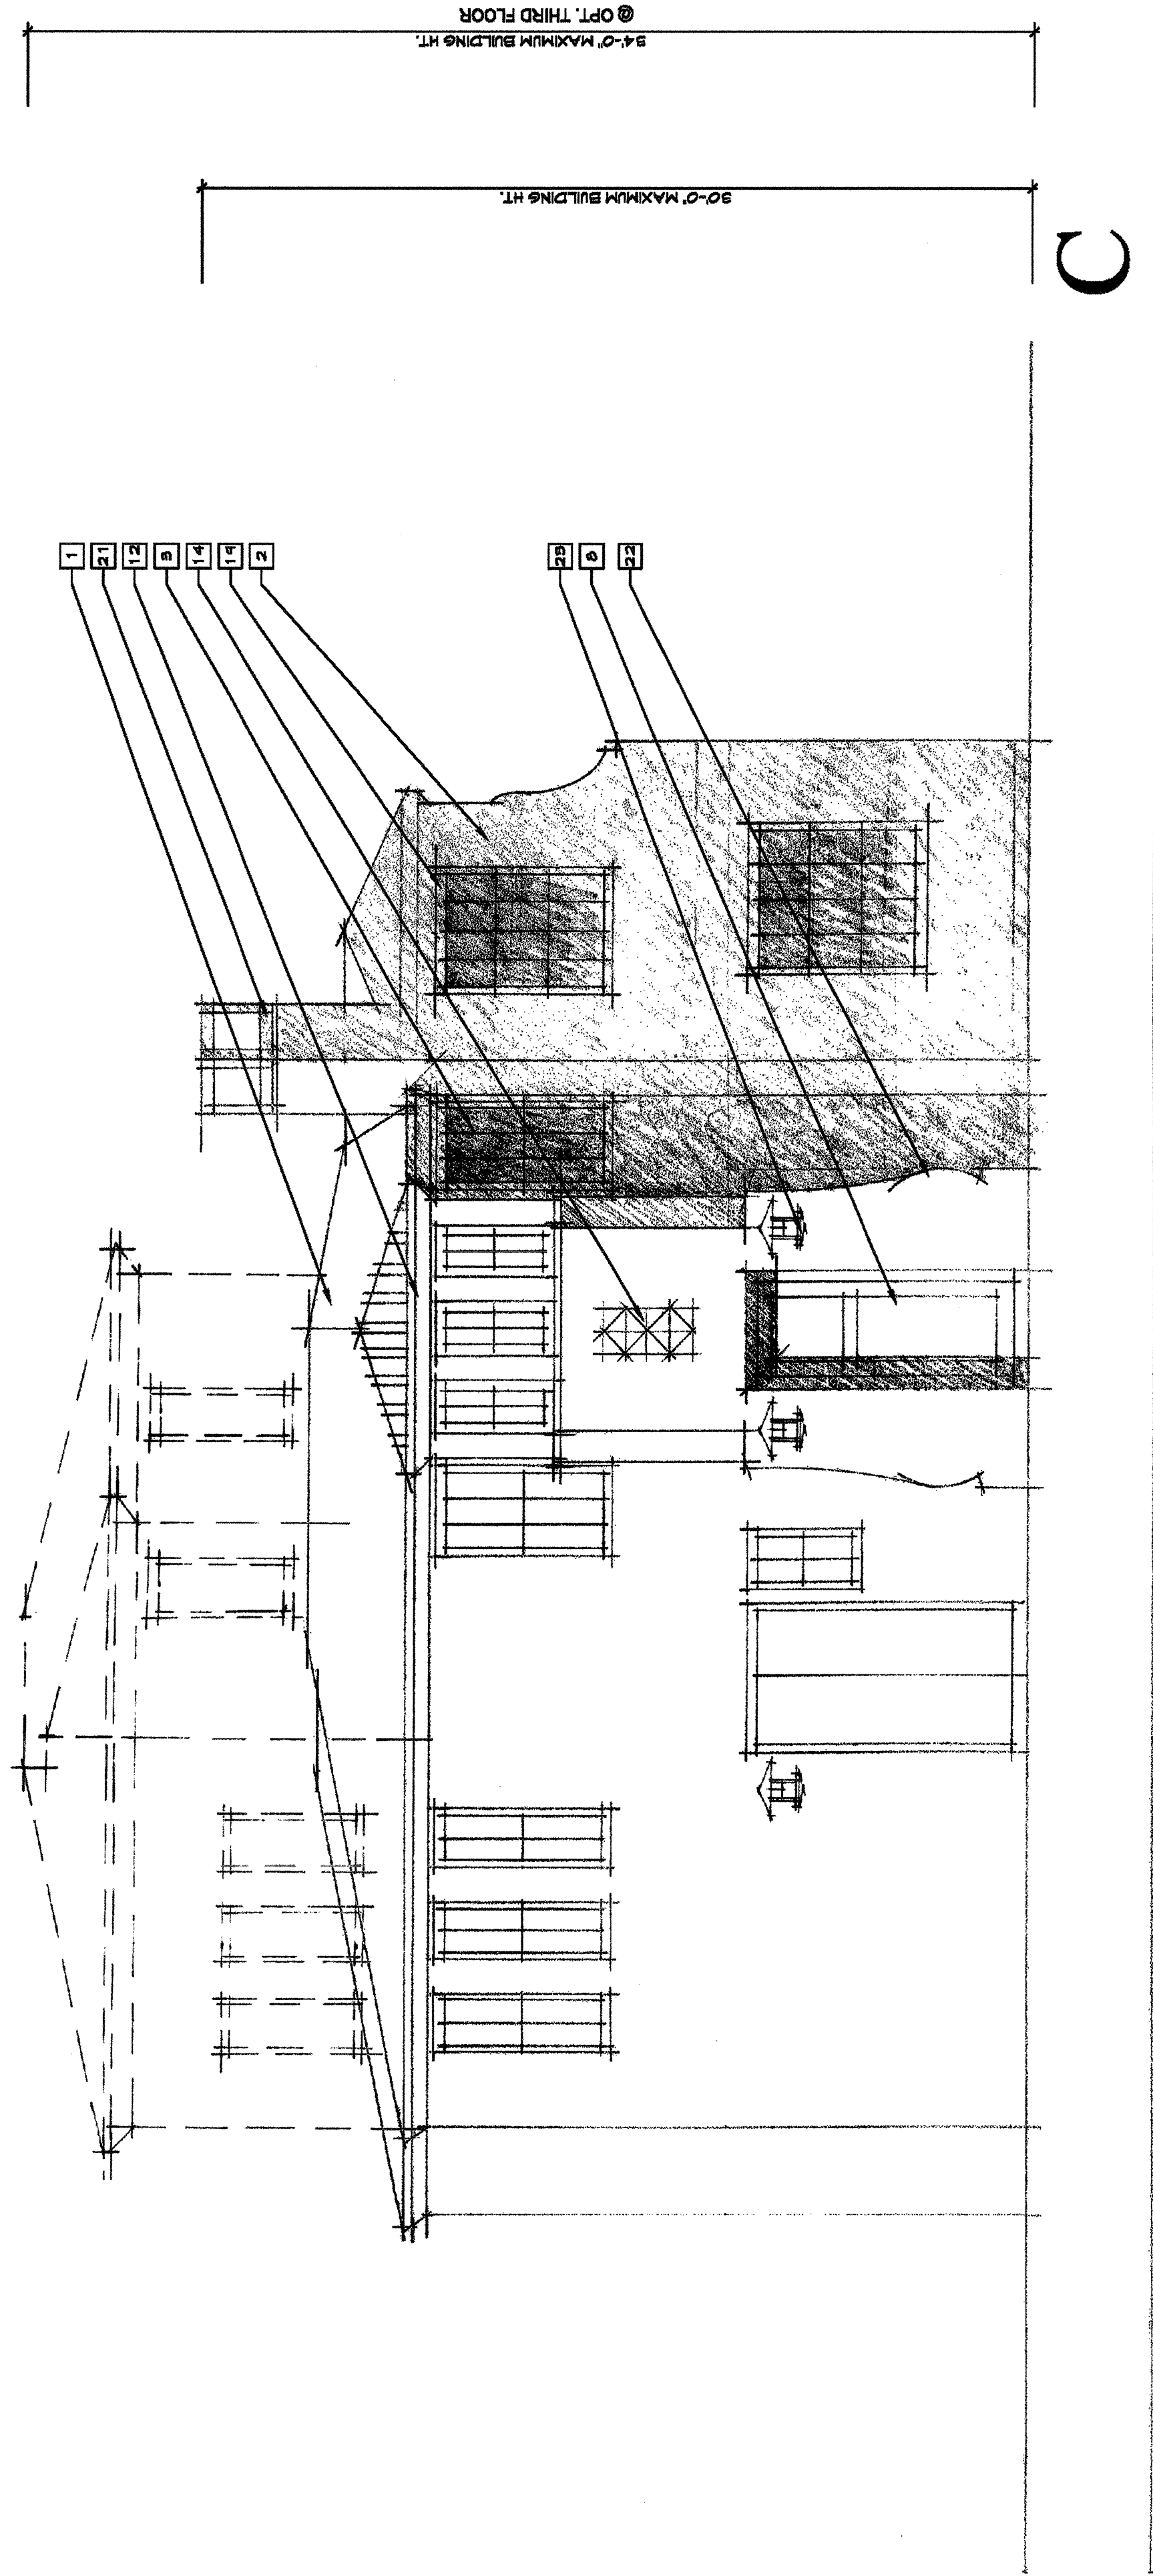


C

FRONT ELEVATIONS

NOTE: OPTIONAL THIRD STORY SHOWN
AS A DASHED LINE


KEYPLAN

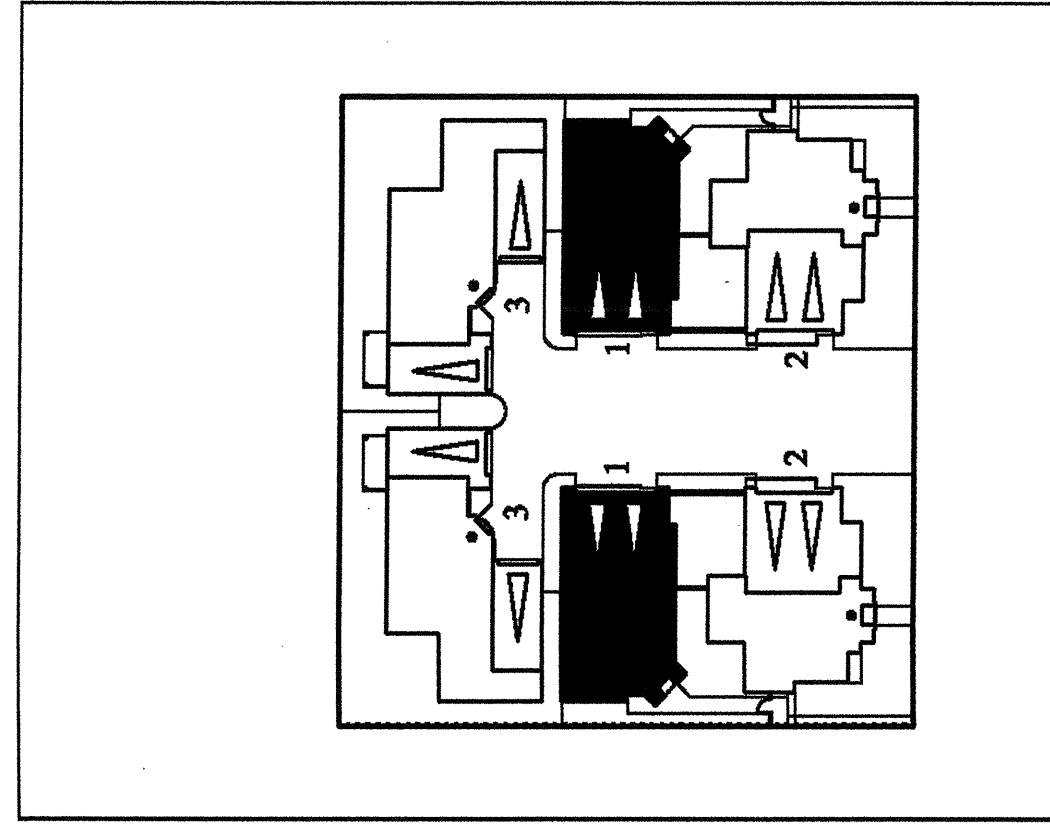


TYPICAL BUILDING MATERIALS	
1	INTERNAL COLOR & TILE ROOF
2	INTERNAL COLOR PLASTER
3	WALL LININGS
4	WOOD TRILLIS
5	WOOD BRACE
6	WOOD POTWHEEL
7	WOOD SHUTTER
8	INTERNAL COLOR PLASTER
9	INTERNAL COLOR PLASTER
10	INTERNAL COLOR PLASTER
11	INTERNAL COLOR PLASTER
12	INTERNAL COLOR PLASTER

COLOR DESCRIPTION	
1	HIGH BARKER, W-TILE ROOFING IN MISTLE BLINDING
2	NATURAL HUES OVER STUCCO IN A RANGE OF LIGHT
3	WARTY SATINATED COLOR, STUCCO TINT IN LIGHT
4	WARTY SATINATED COLOR, STUCCO TINT IN LIGHT
CANTERBURY
COLLECTION
PASSERELLE L.L.C., CAMPUS PARK

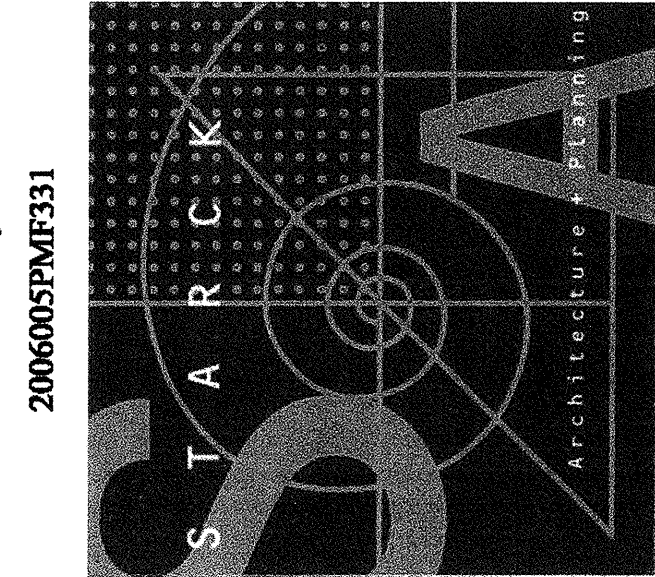


05/20/08

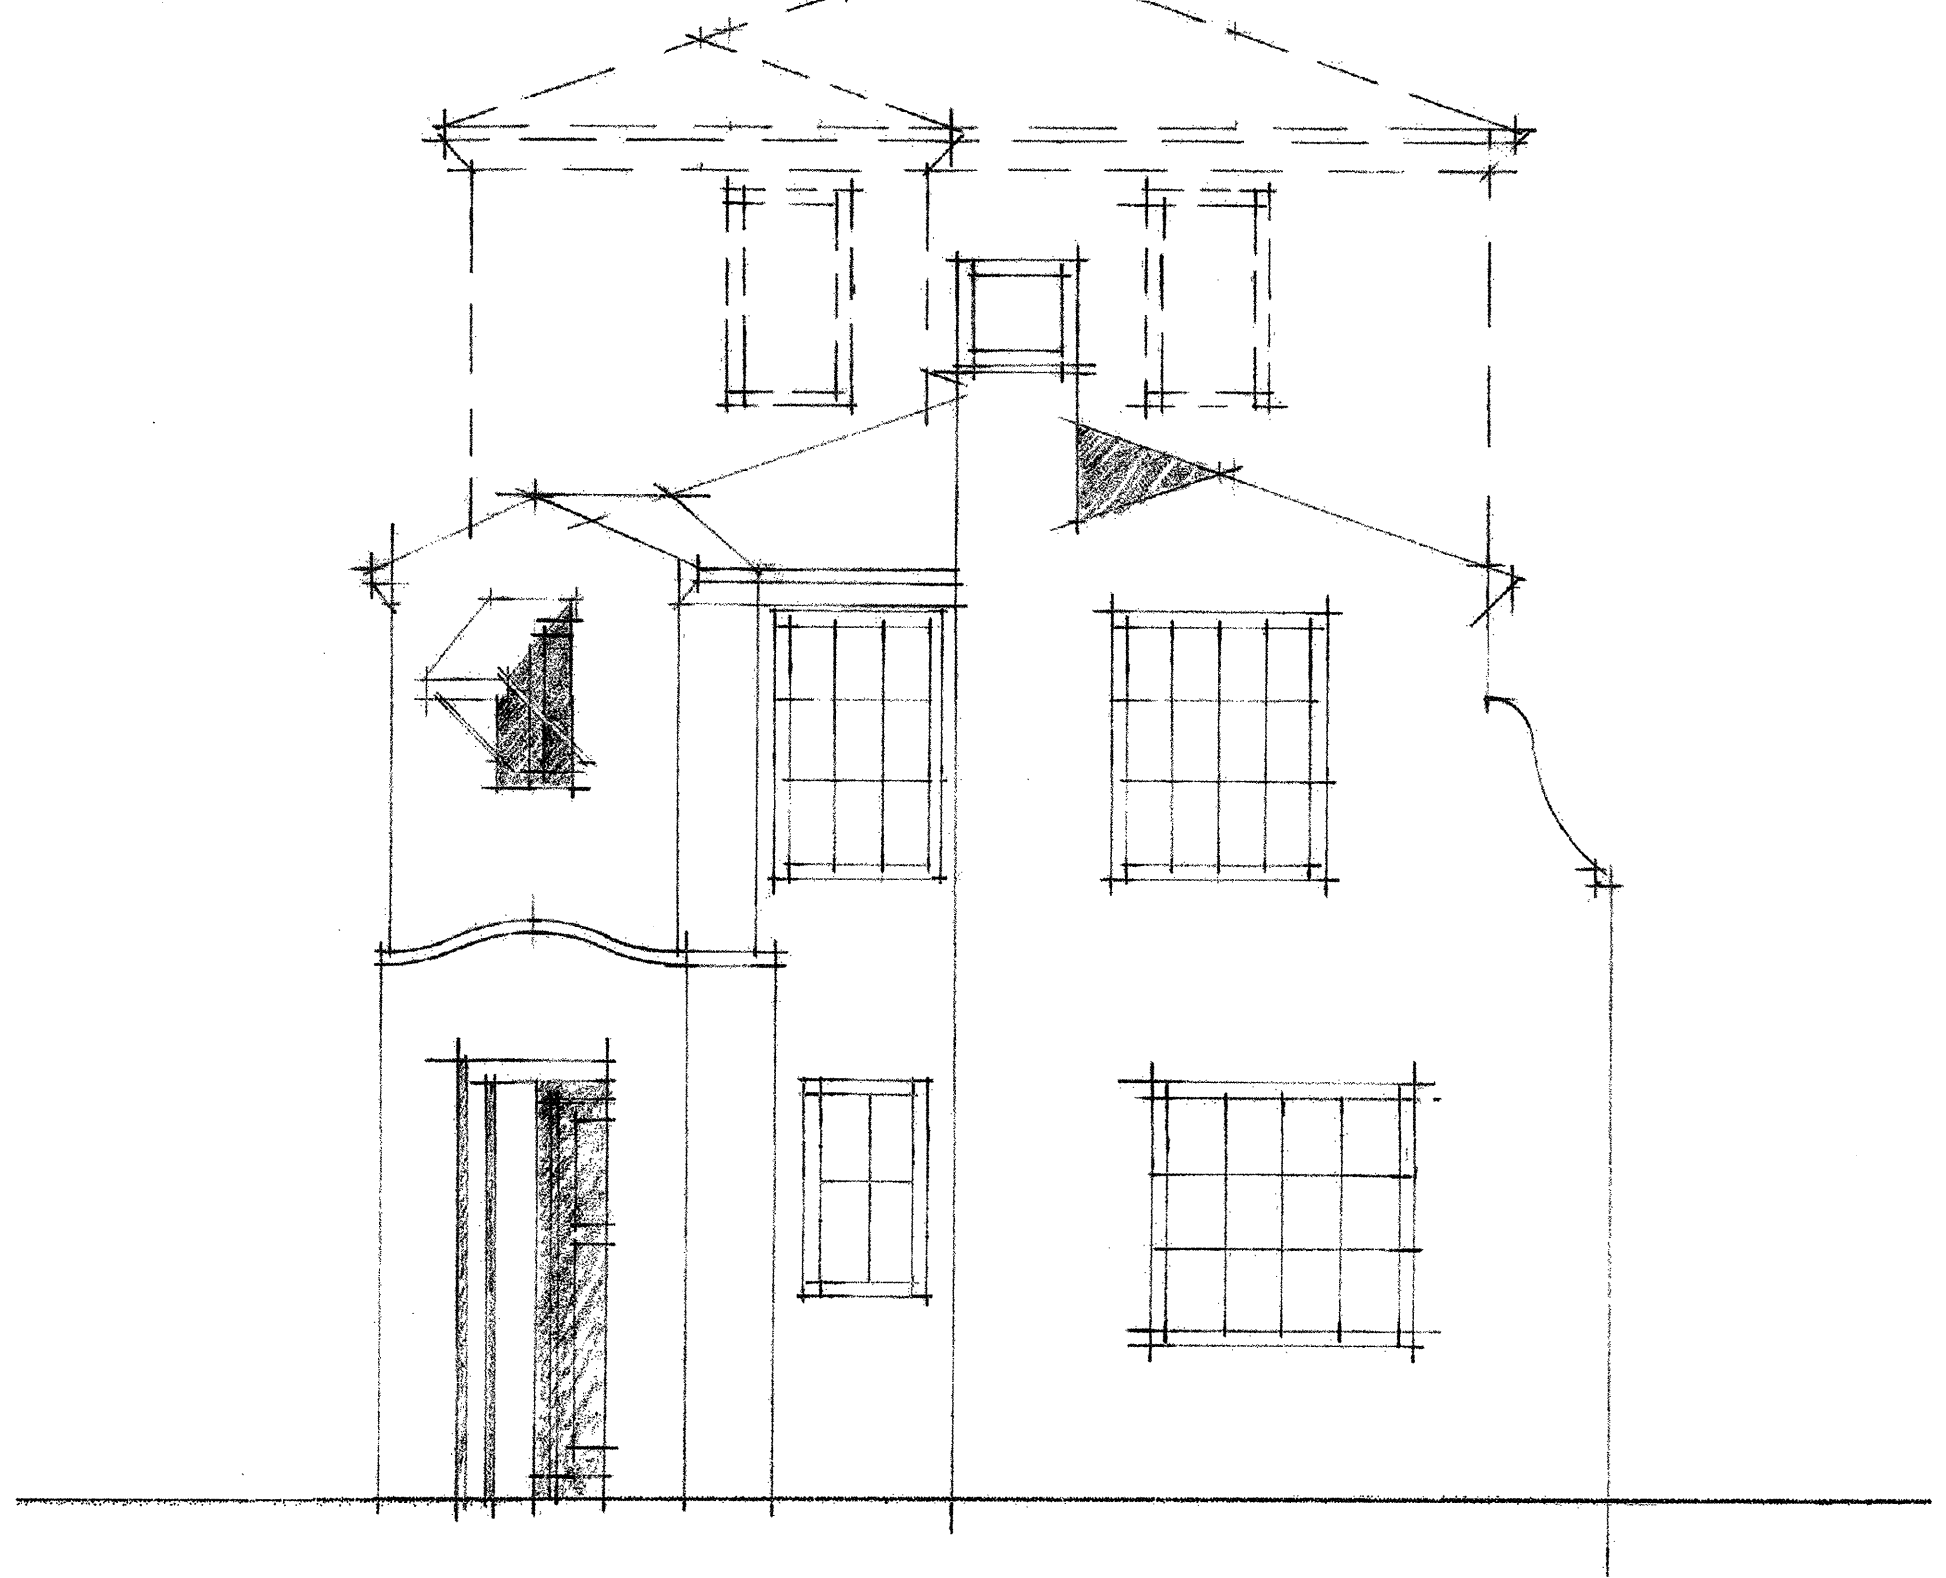

RIGHT SIDE ELEVATION

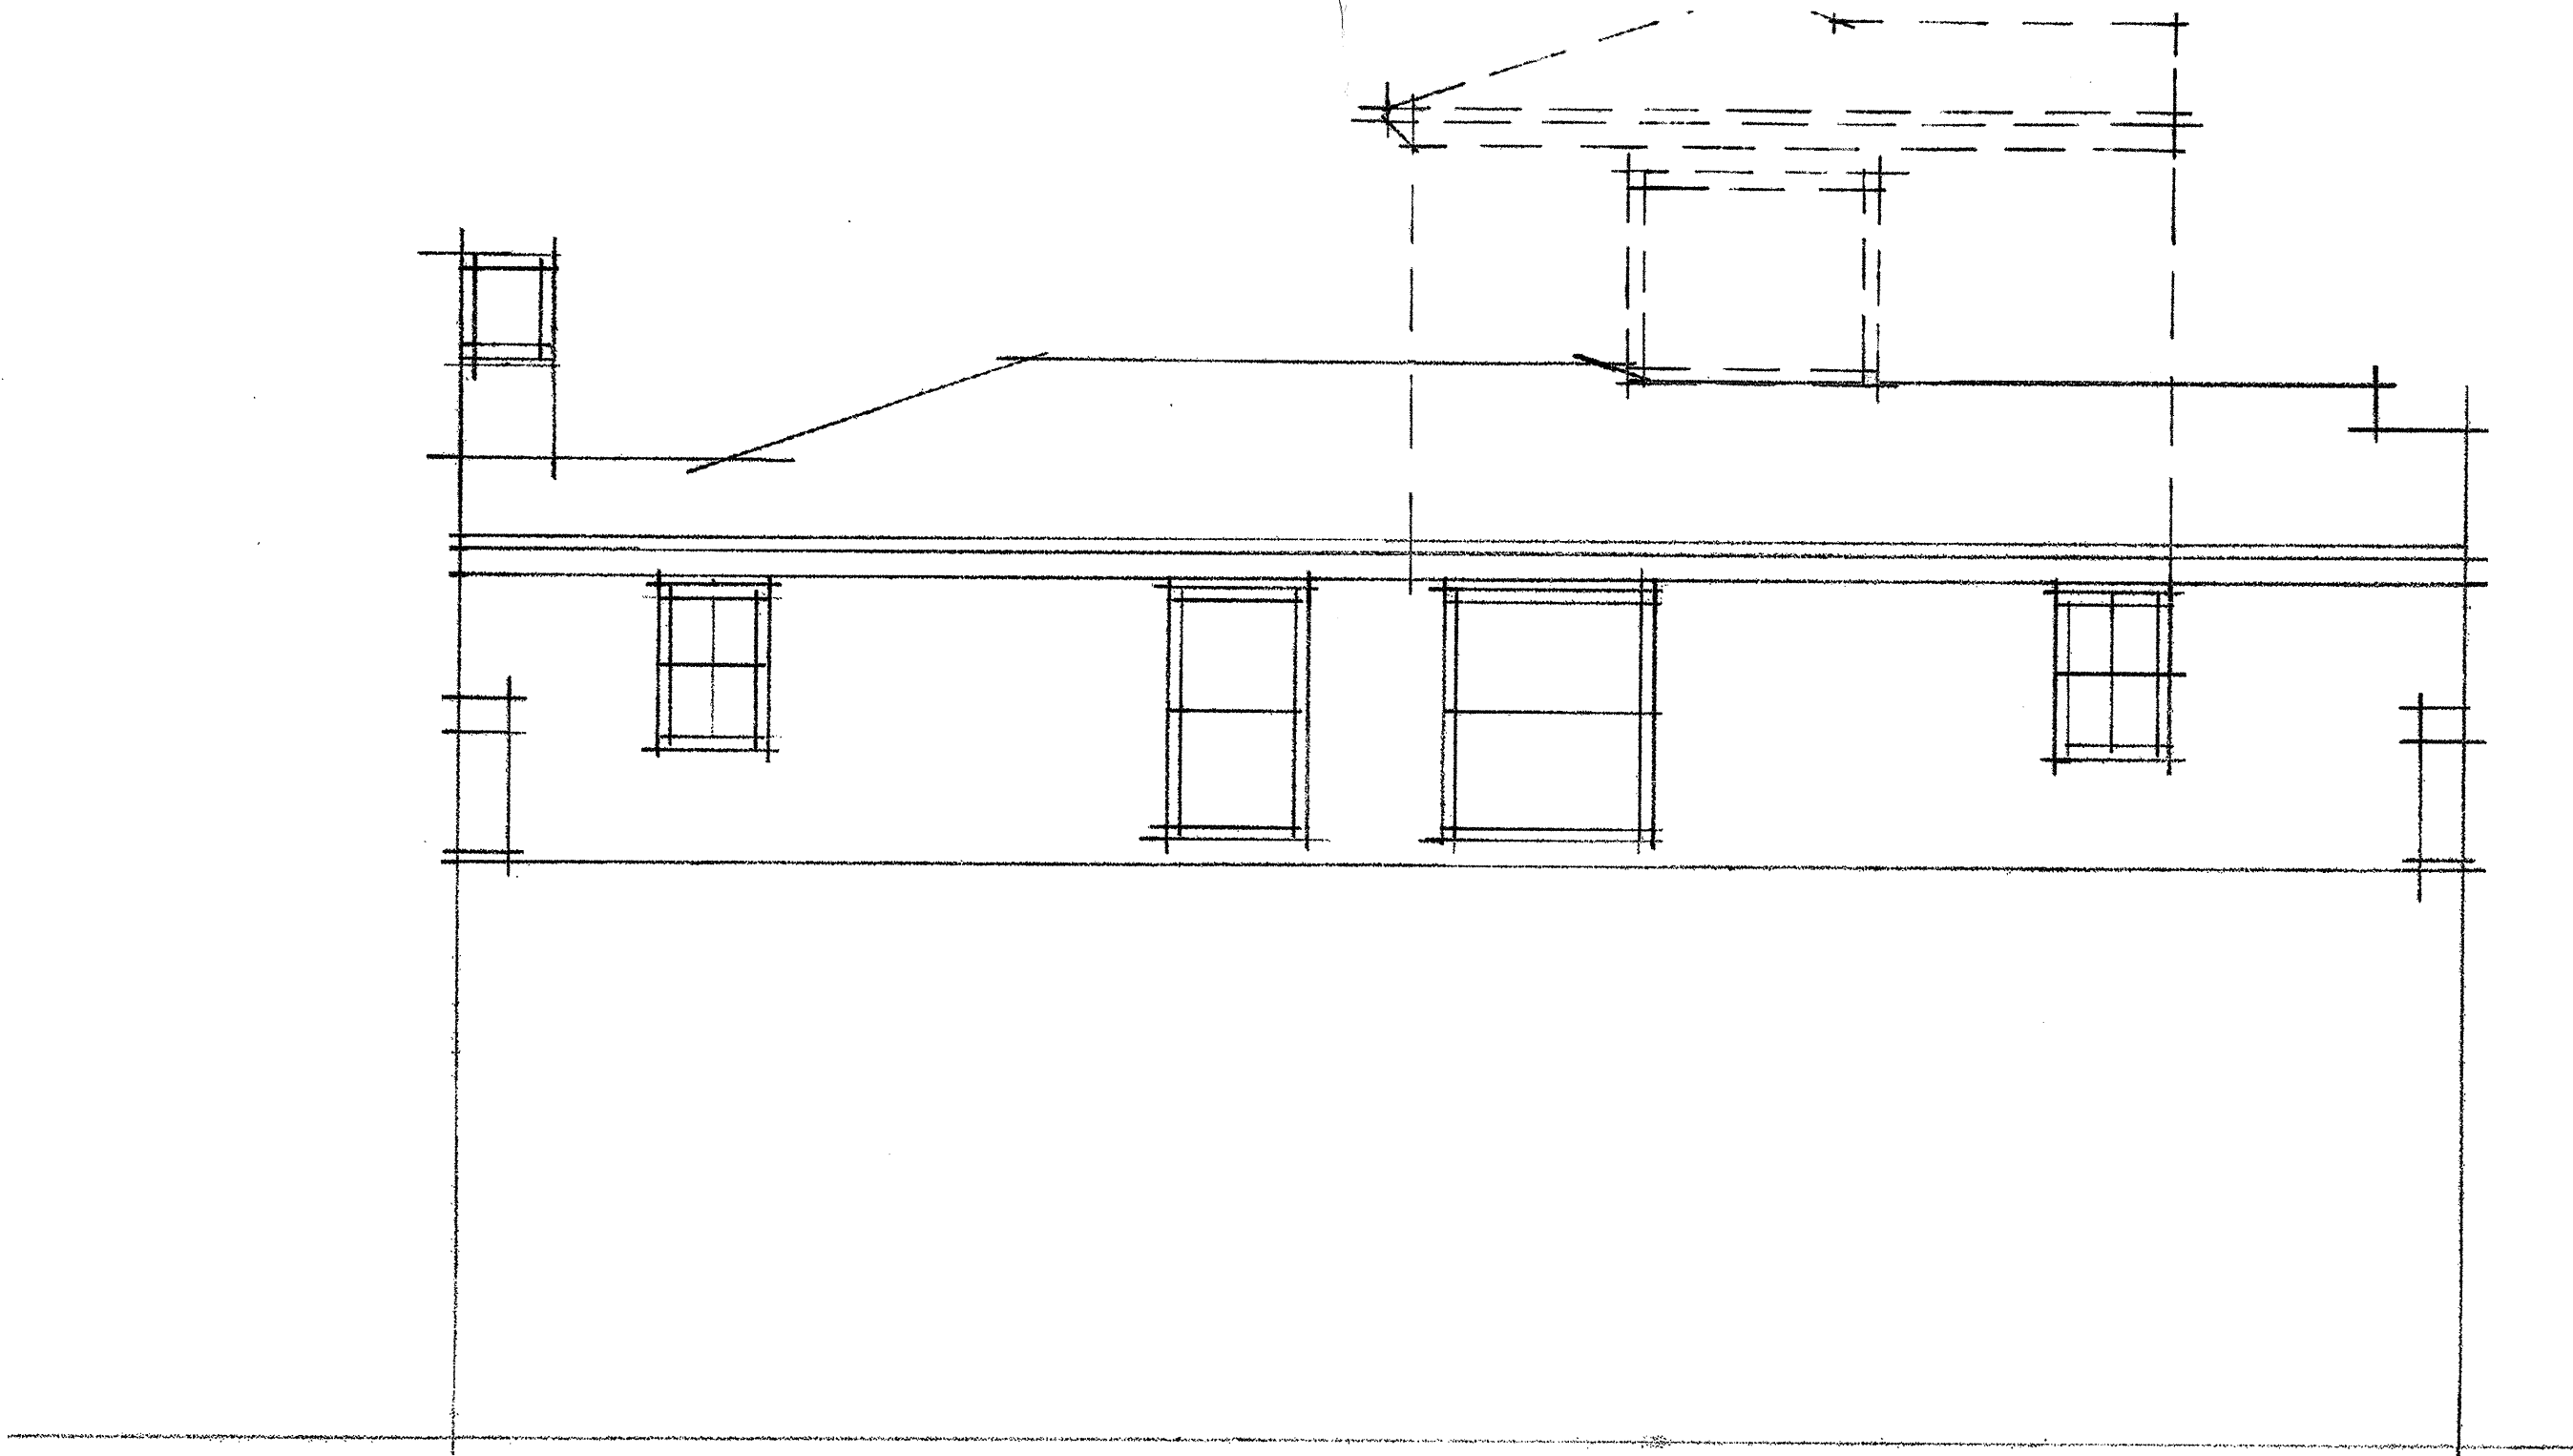

REAR ELEVATION

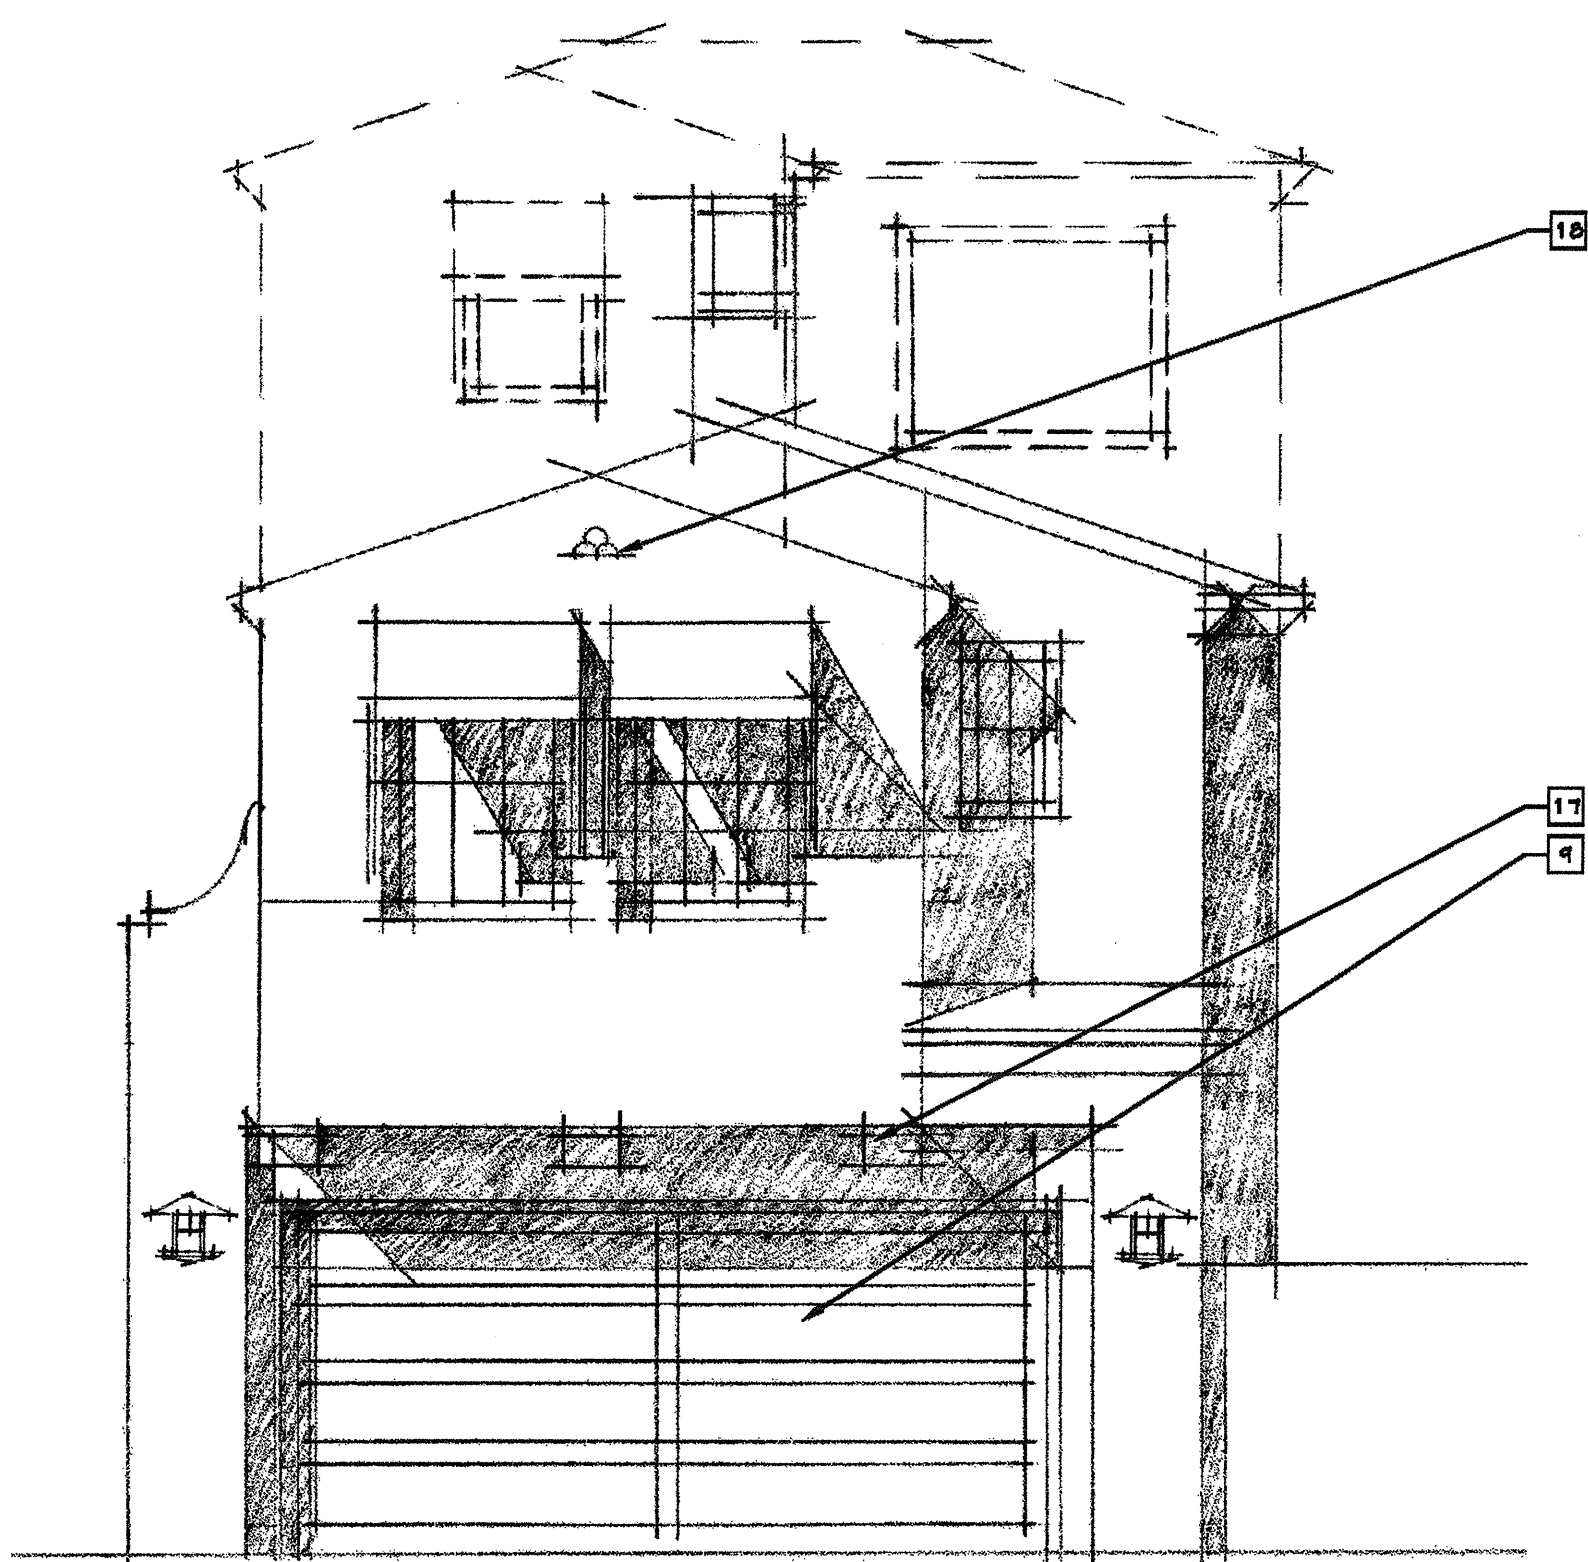

LEFT SIDE ELEVATION


NOTE: OPTIONAL THIRD STORY SHOWN AS A DASHED LINE. FOR TYPICAL BUILDING HEIGHTS AND MATERIALS, SEE FRONT 'A'.

PLAN 1A

1/4"=1'-0"


CANTERBURY
COLLECTION
PASSERELLE L.L.C., CAMPUS PARK

2006005PMF331

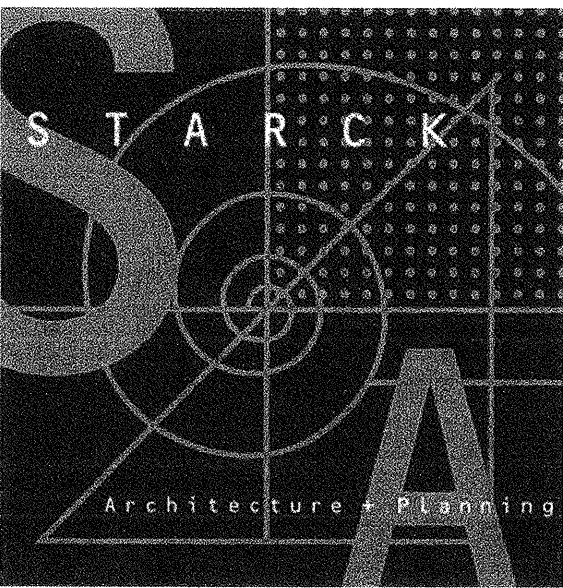

05/20/08

KEYPLAN

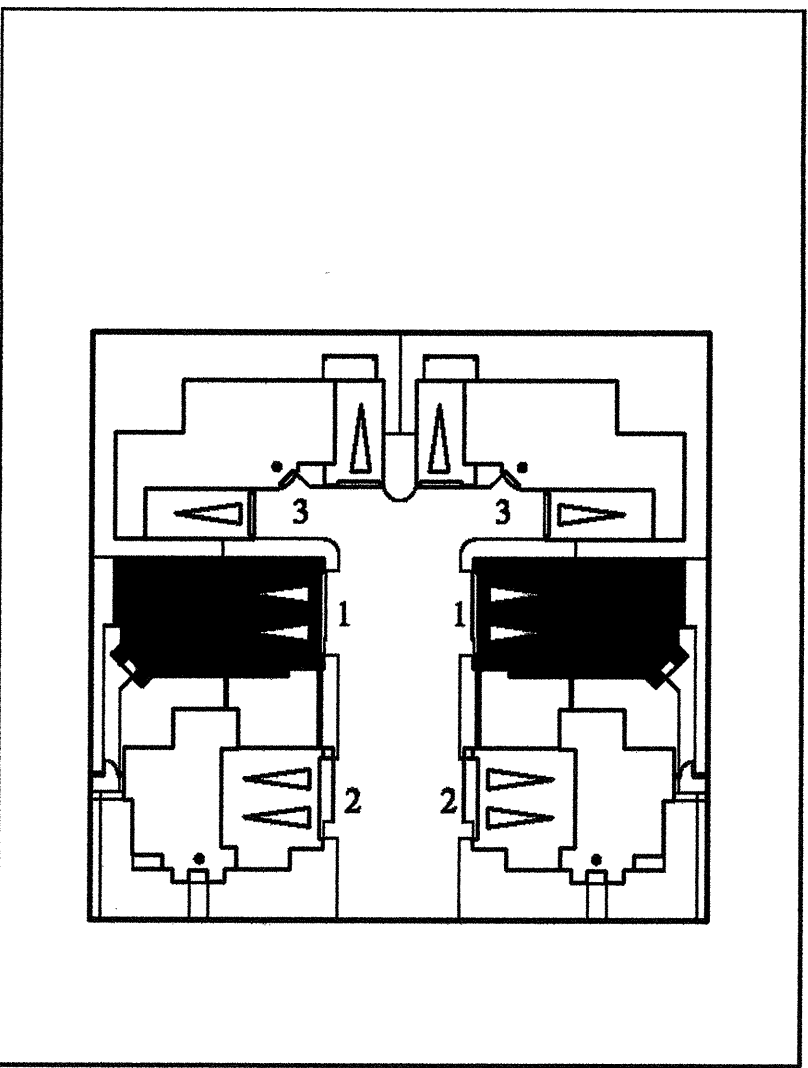


TYPICAL BUILDING MATERIALS

- 1 INTEGRAL COLOR 8" TILE ROOF
- 2 INTEGRAL COLOR PLASTER
- 3 VINYL WINDOW
- 4 WOOD TRELLIS
- 5 WOOD BRACE
- 6 WOOD POTSHELF
- 7 WOOD SHUTTER
- 8 FIBERGLASS ENTRY DOOR
- 9 METAL SECTIONAL GARAGE DOOR
- 10 METAL GRILLE
- 11 METAL RAIL / GUARDRAIL
- 12 6" PLASTER BAFF CORBEL
- 13 DECORATIVE ACCENT TILE
- 14 DECORATIVE CERAMIC TILE
- 15 PRECAST CONCRETE FINIAL
- 16 PLASTER CORBEL
- 17 PLASTER ACCENT
- 18 PLASTER TRIM / SURROUND
- 19 FABRIC AWNING
- 20 METAL CHIMNEY SHROUD
- 21 PLASTER BATTERED WALL
- 22 WALL-MOUNTED LIGHT FIXTURE


* ALL METAL AND WOOD ELEMENTS TO BE PAINTED

COLOR DESCRIPTION


HIGH BARREL 8"-TILE ROOFING IN SUBTLE BLENDED NATURAL LINES OVER STUCCO IN A RANGE OF LIGHT TO WARM SATURATED COLOR. STUCCO TRIM IN LIGHT VALUES OF BROWN, REFINESCENT OF SEMI-TRANSPARENT STAIN COLORS. WOOD TRIM AND PASCIA IN DARK VALUES OF BROWN. DECORATIVE METAL IS PAINTED IN BLACK TO PROVIDE A TRADITIONAL BROUGHT IRON APPEARANCE. AWNINGS AND SHUTTERS IN SOFTER NATURAL ACCENT COLORS.

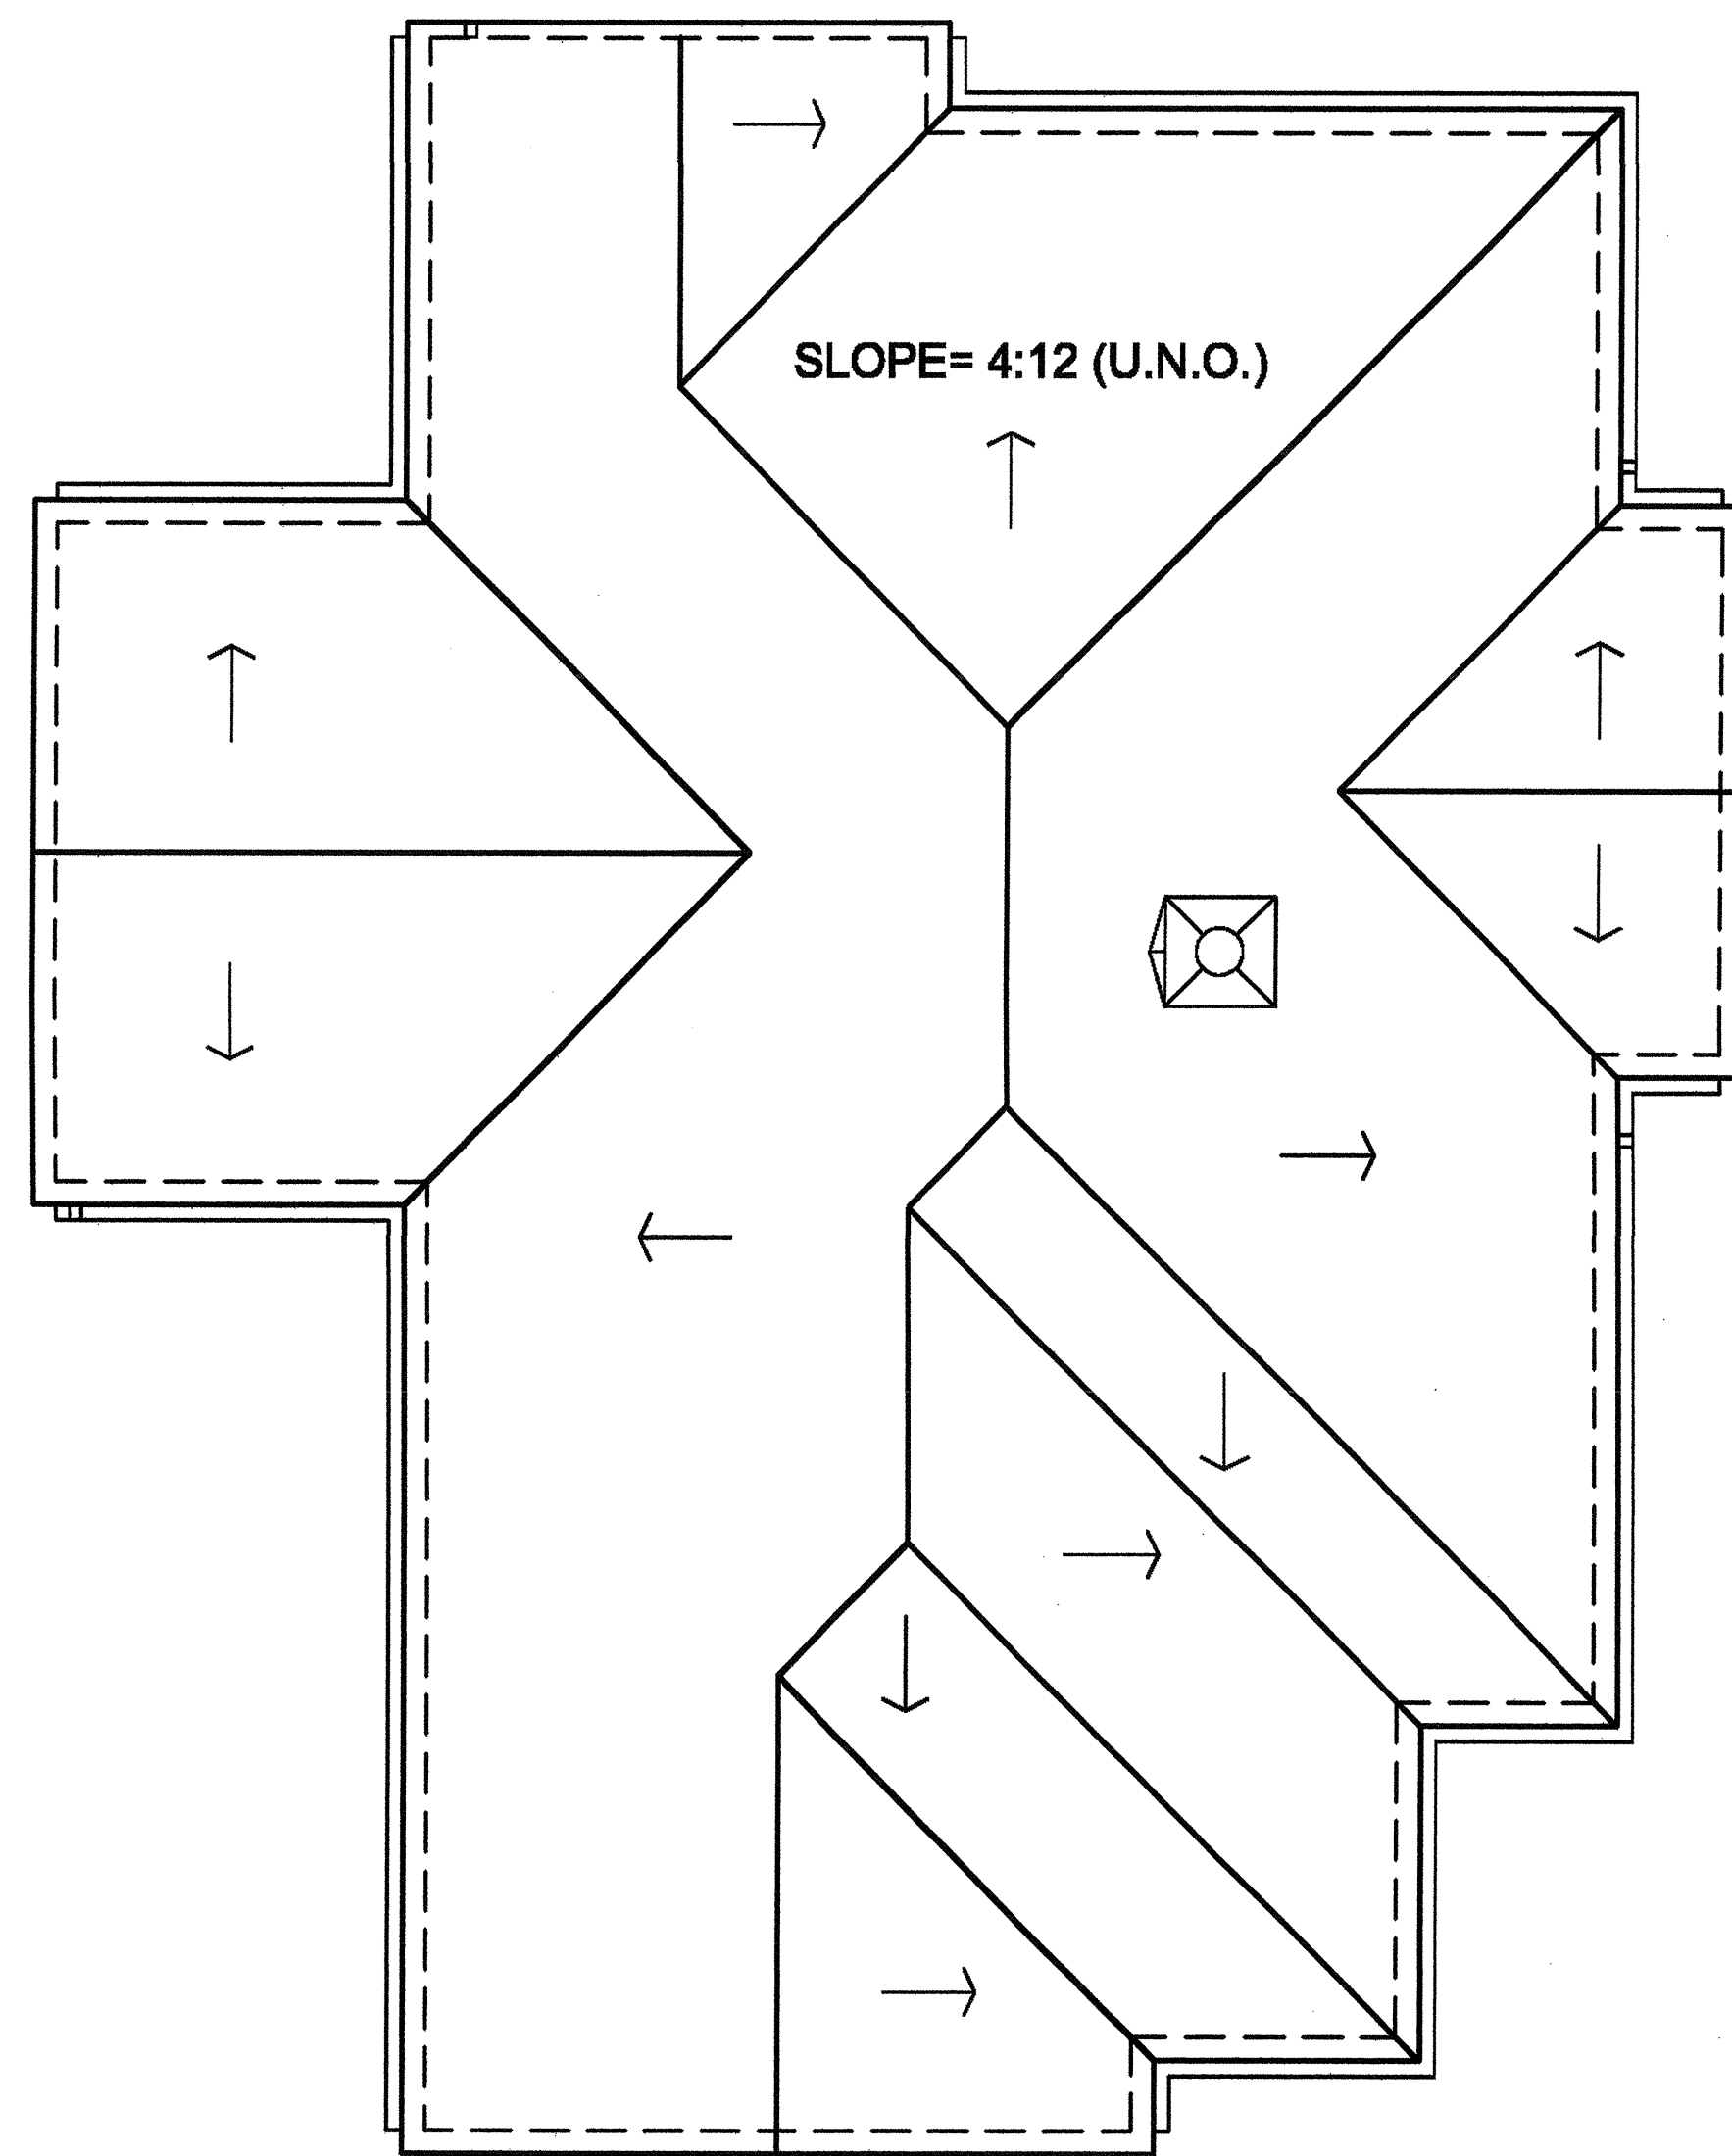

ROOF PLAN

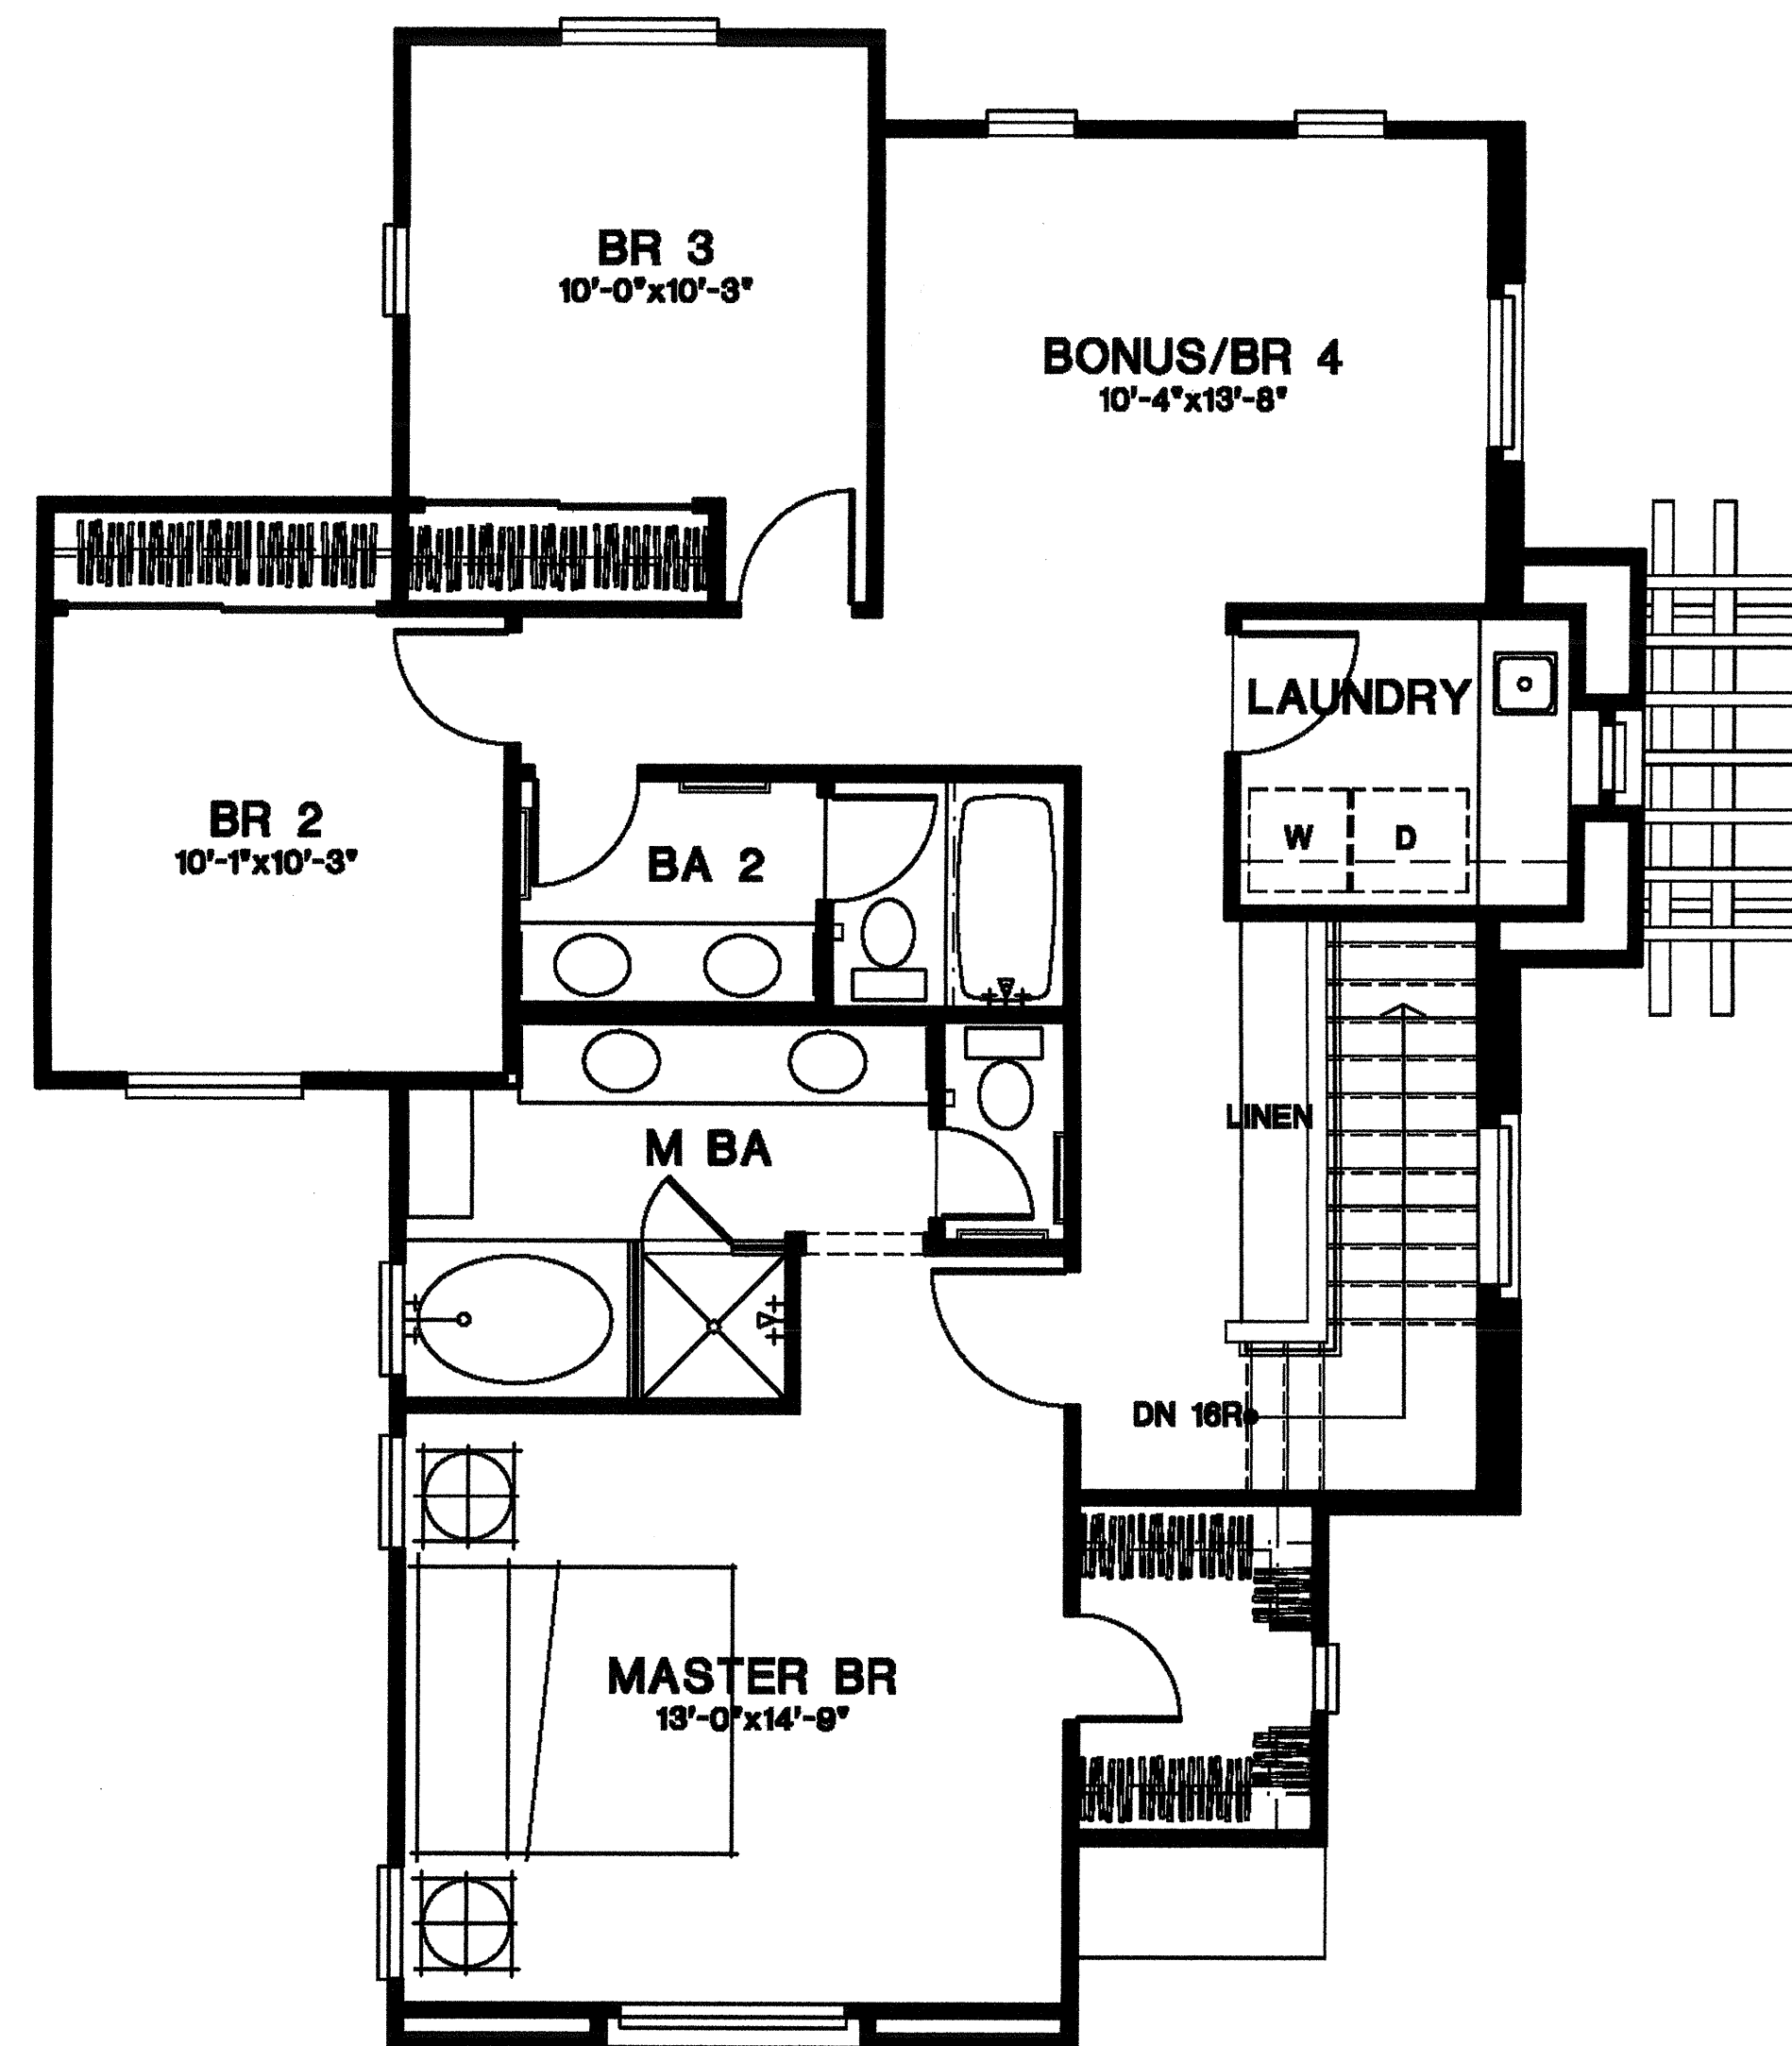

SECOND FLOOR

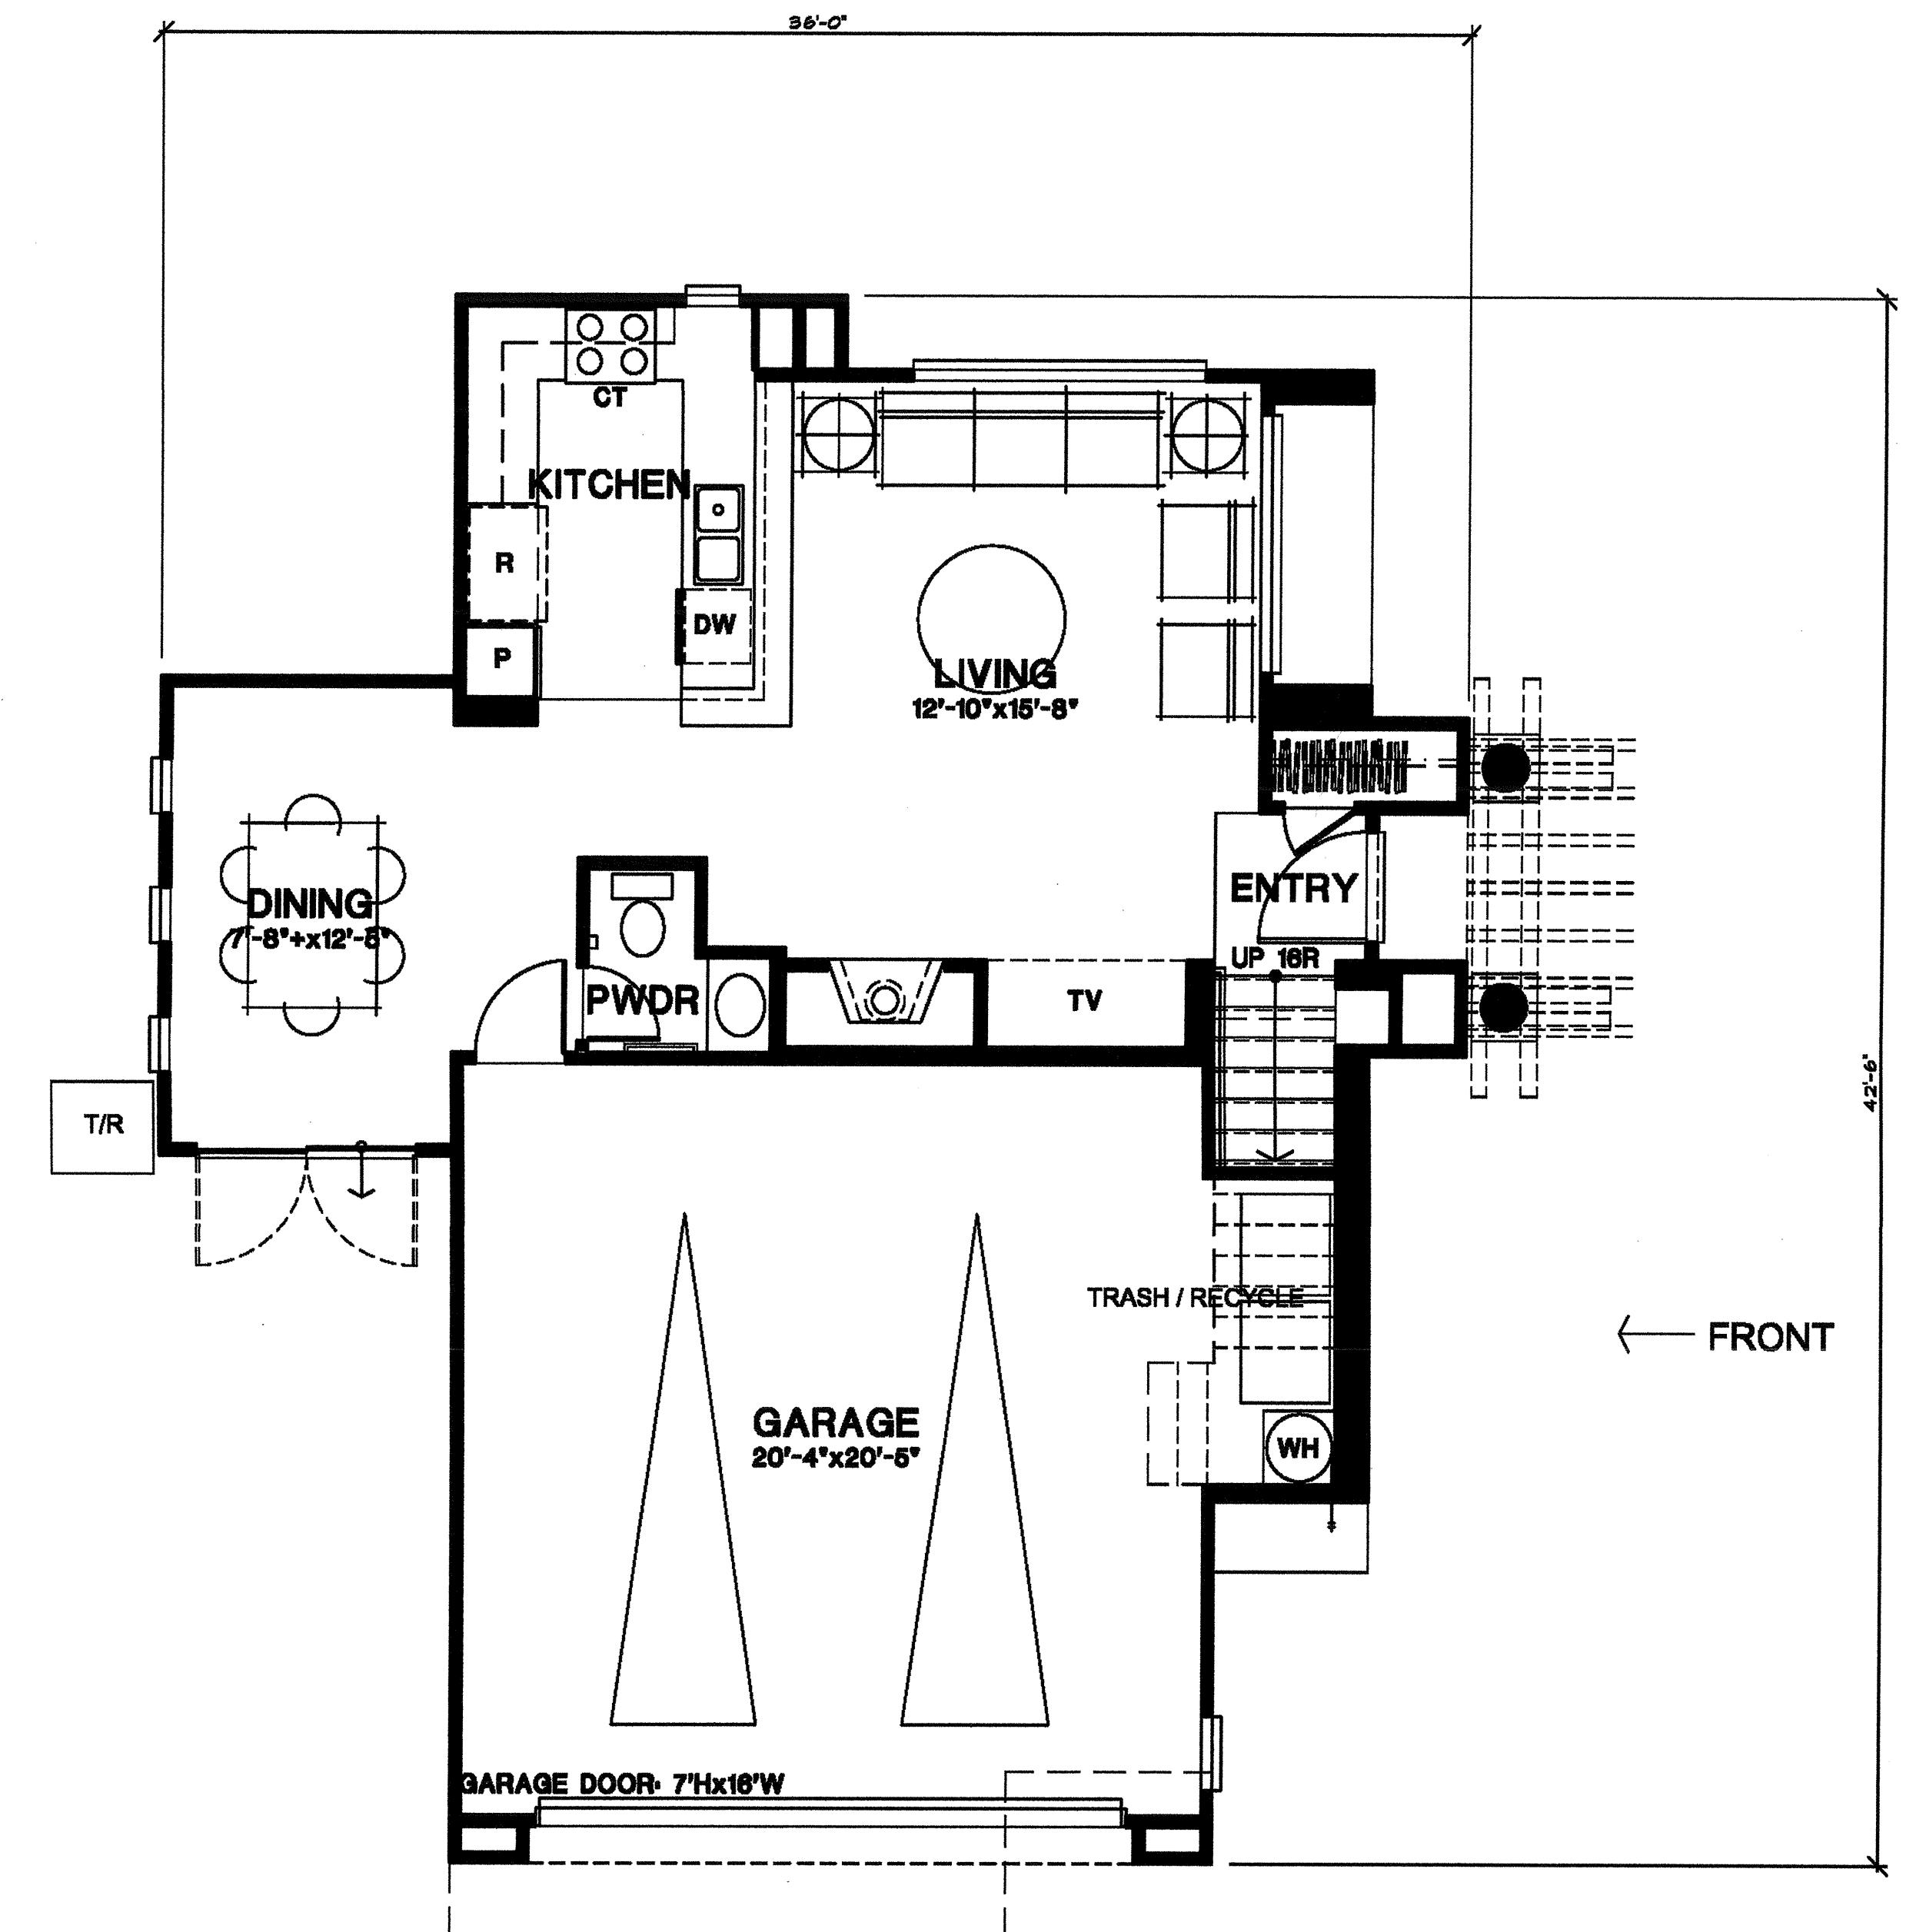


FIRST FLOOR

PLAN 2A

1/4"=1'-0"


CANTERBURY
COLLECTION
PASSERELLE L.L.C., CAMPUS PARK

2006005PME301

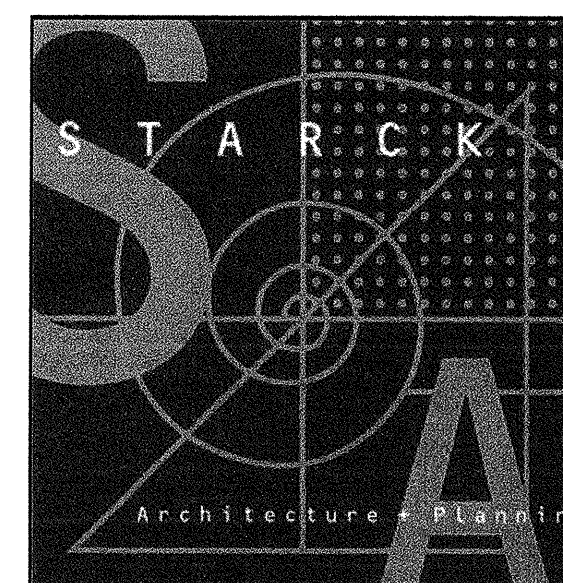


05/20/08


KEYPLAN

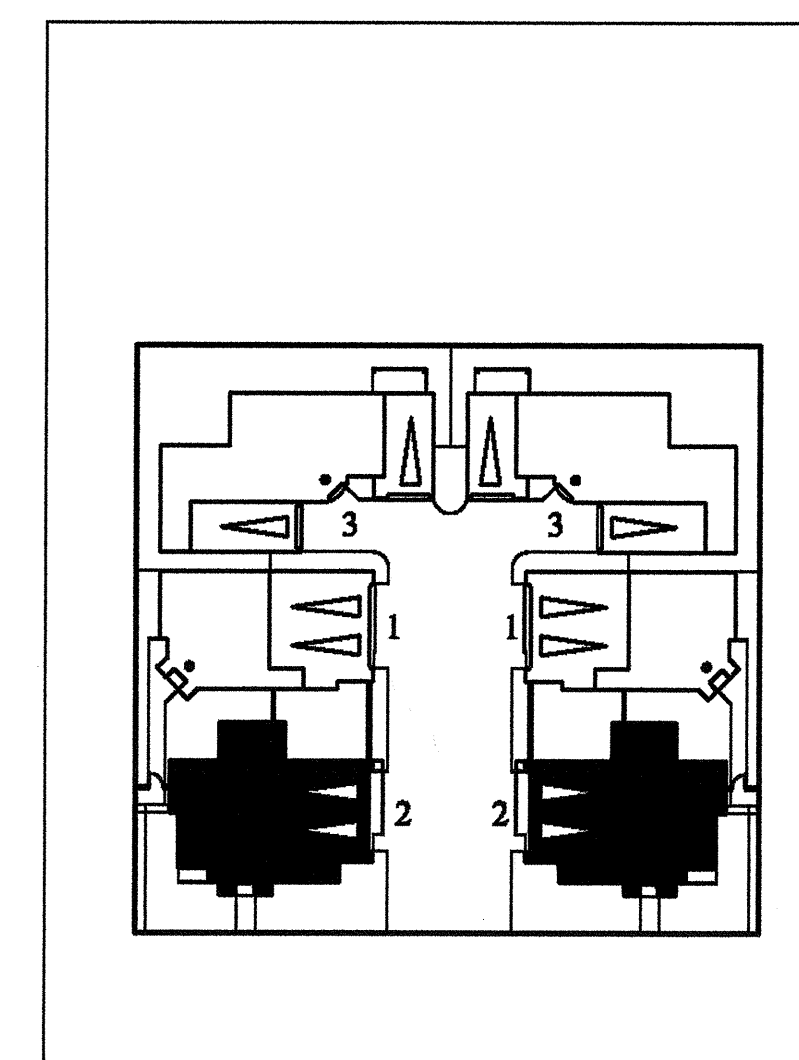


AREA ANALYSIS	
PLAN 1	
FIRST FLOOR	580.00 S.F.
SECOND FLOOR	683.00 S.F.
OPT. THIRD FLOOR	383.00 S.F.
TOTAL LIVING AREA	1443.00 S.F.
TOTAL LIVING AREA W/ OPT. 3RD FLR	1798.00 S.F.
GARAGE	470.00 S.F.
total area	2286.00 S.F.
PLAN 2	
FIRST FLOOR	644.00 S.F.
SECOND FLOOR	1115.00 S.F.
OPT. THIRD FLOOR	428.00 S.F.
TOTAL LIVING AREA	1799.00 S.F.
TOTAL LIVING AREA W/ OPT. 3RD FLR	2194.00 S.F.
GARAGE	478.00 S.F.
OPT. DECK	41.00 S.F.
total area	2701.00 S.F.
PLAN 3	
FIRST FLOOR	860.00 S.F.
SECOND FLOOR	1338.00 S.F.
OPT. THIRD FLOOR	515.00 S.F.
TOTAL LIVING AREA	2222.00 S.F.
TOTAL LIVING AREA W/ OPT. 3RD FLR	2747.00 S.F.
GARAGE	483.00 S.F.
OPT. DECK	54.00 S.F.
OPT. DECK 2	96.00 S.F.
total area	3382.00 S.F.

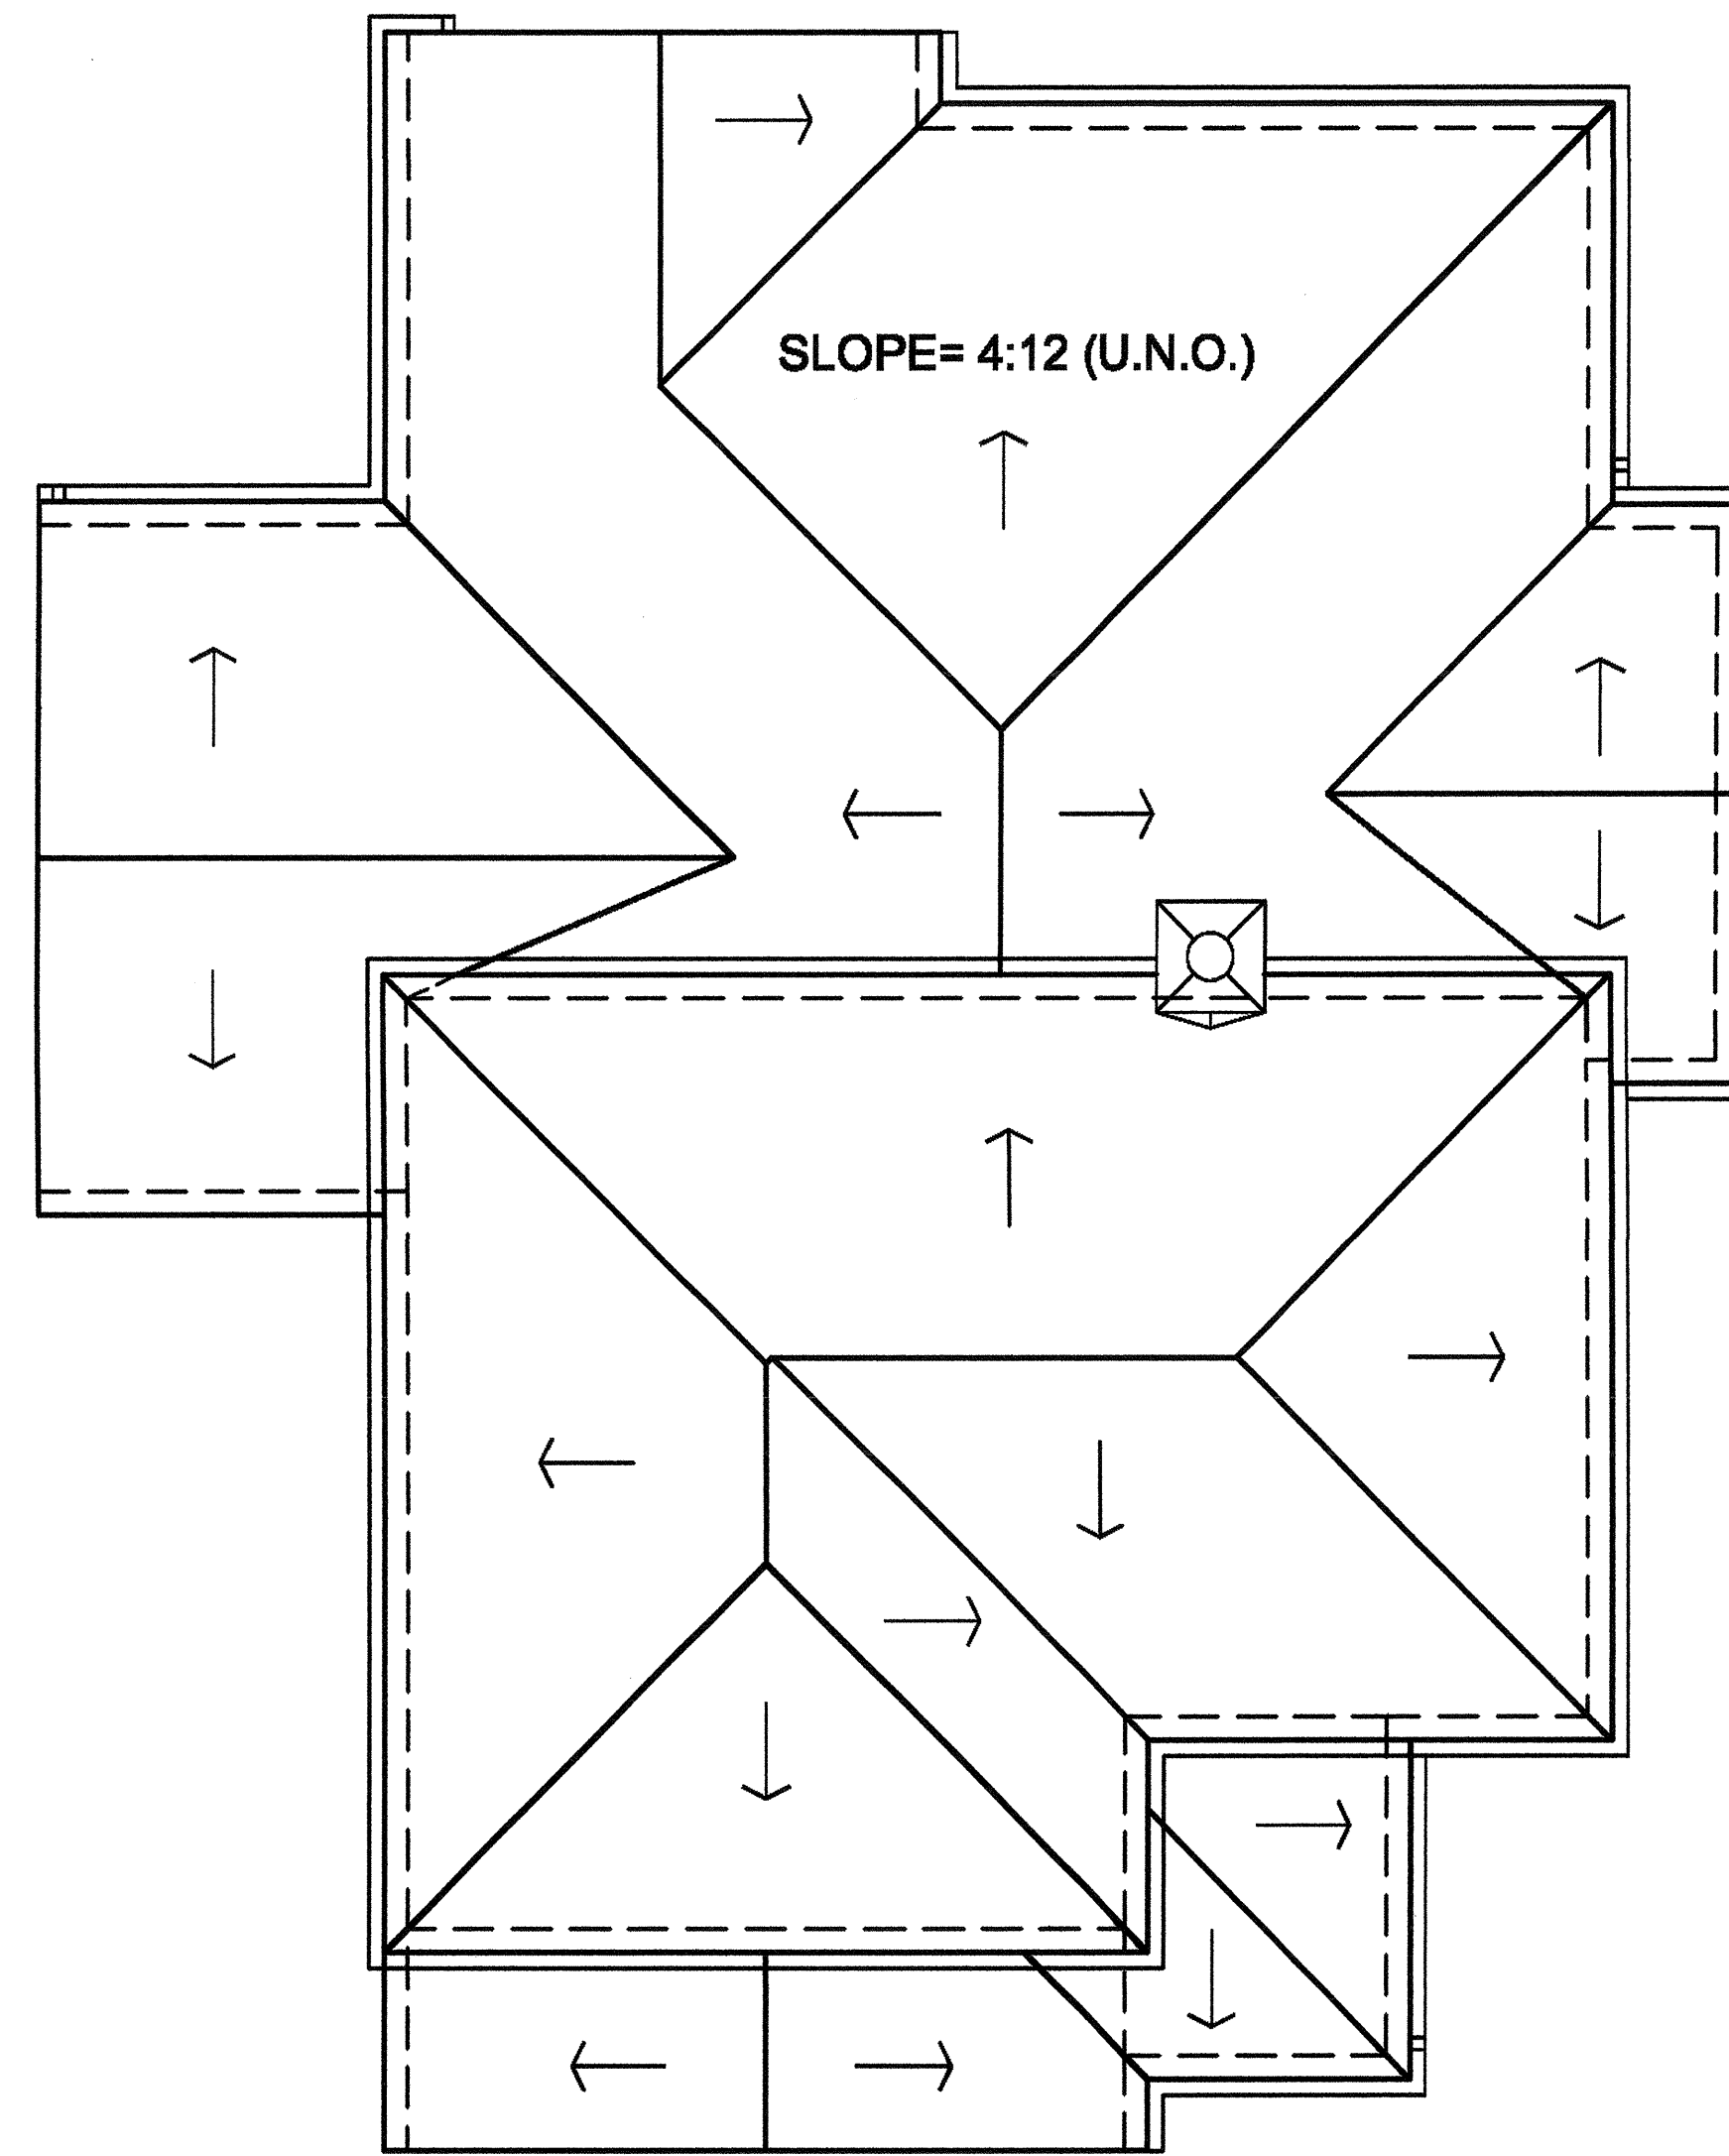

ROOF PLAN AT OPTIONAL THIRD FLOOR

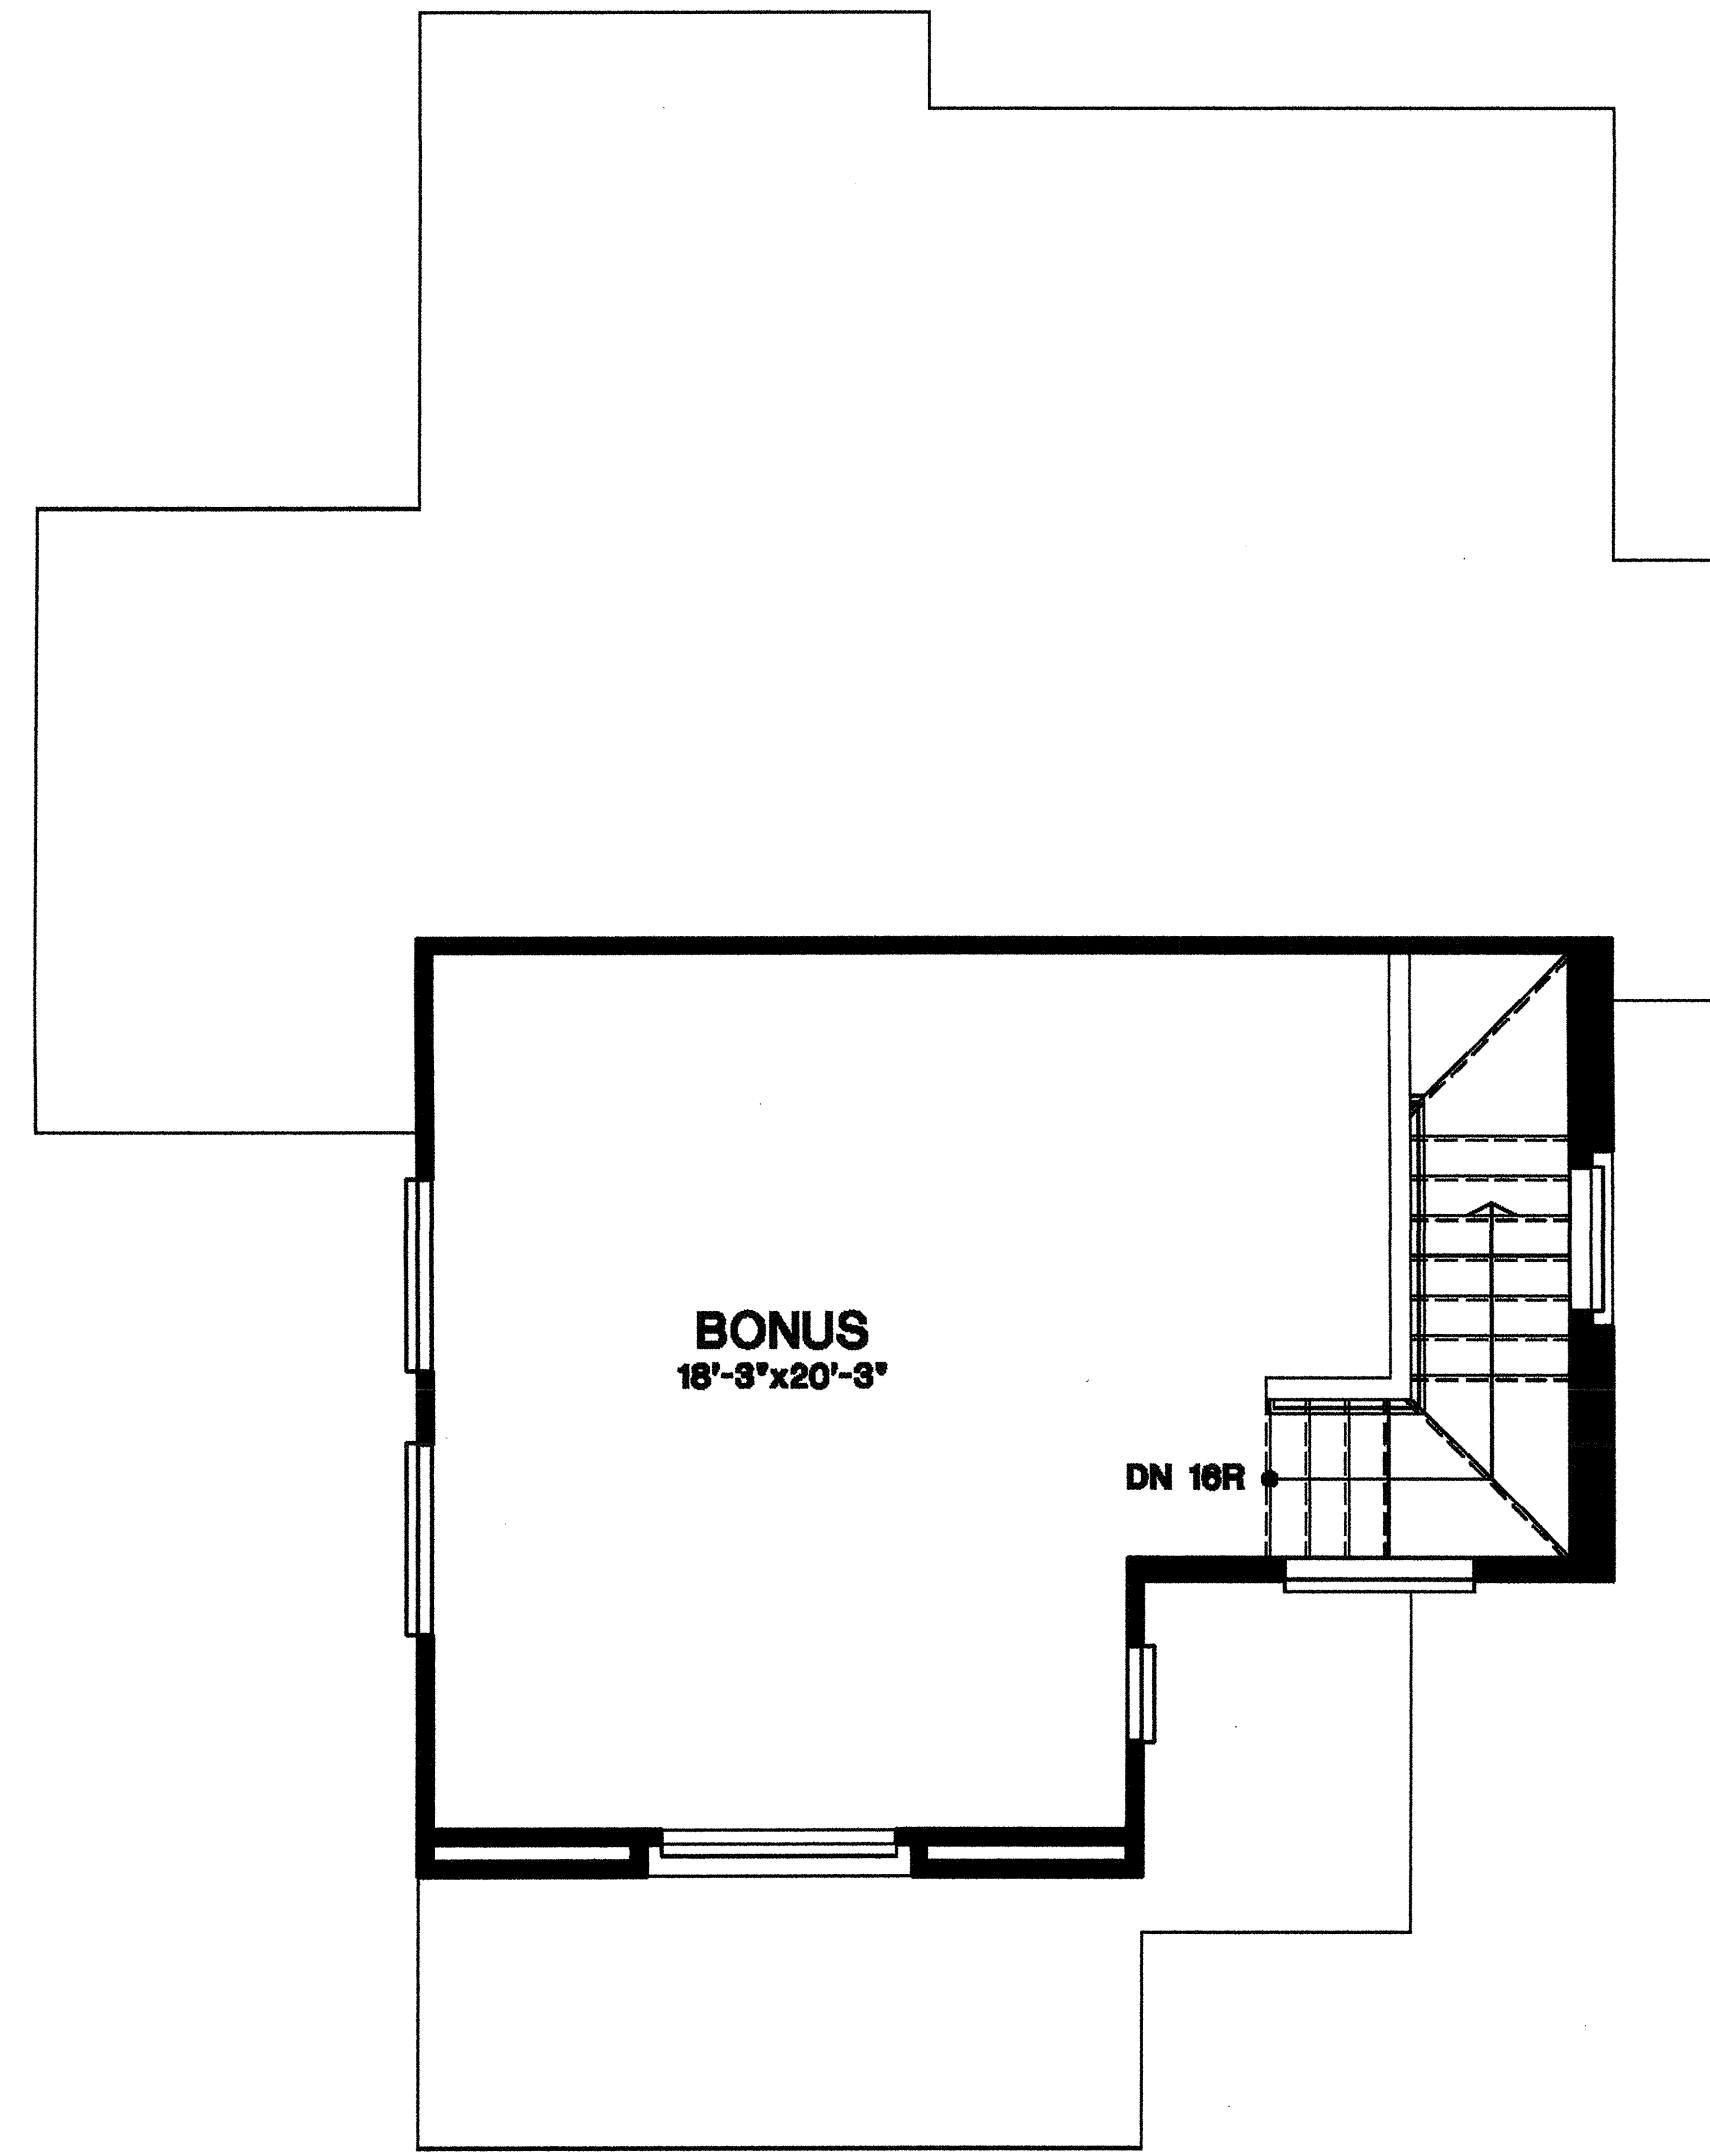

OPTIONAL THIRD FLOOR PLAN

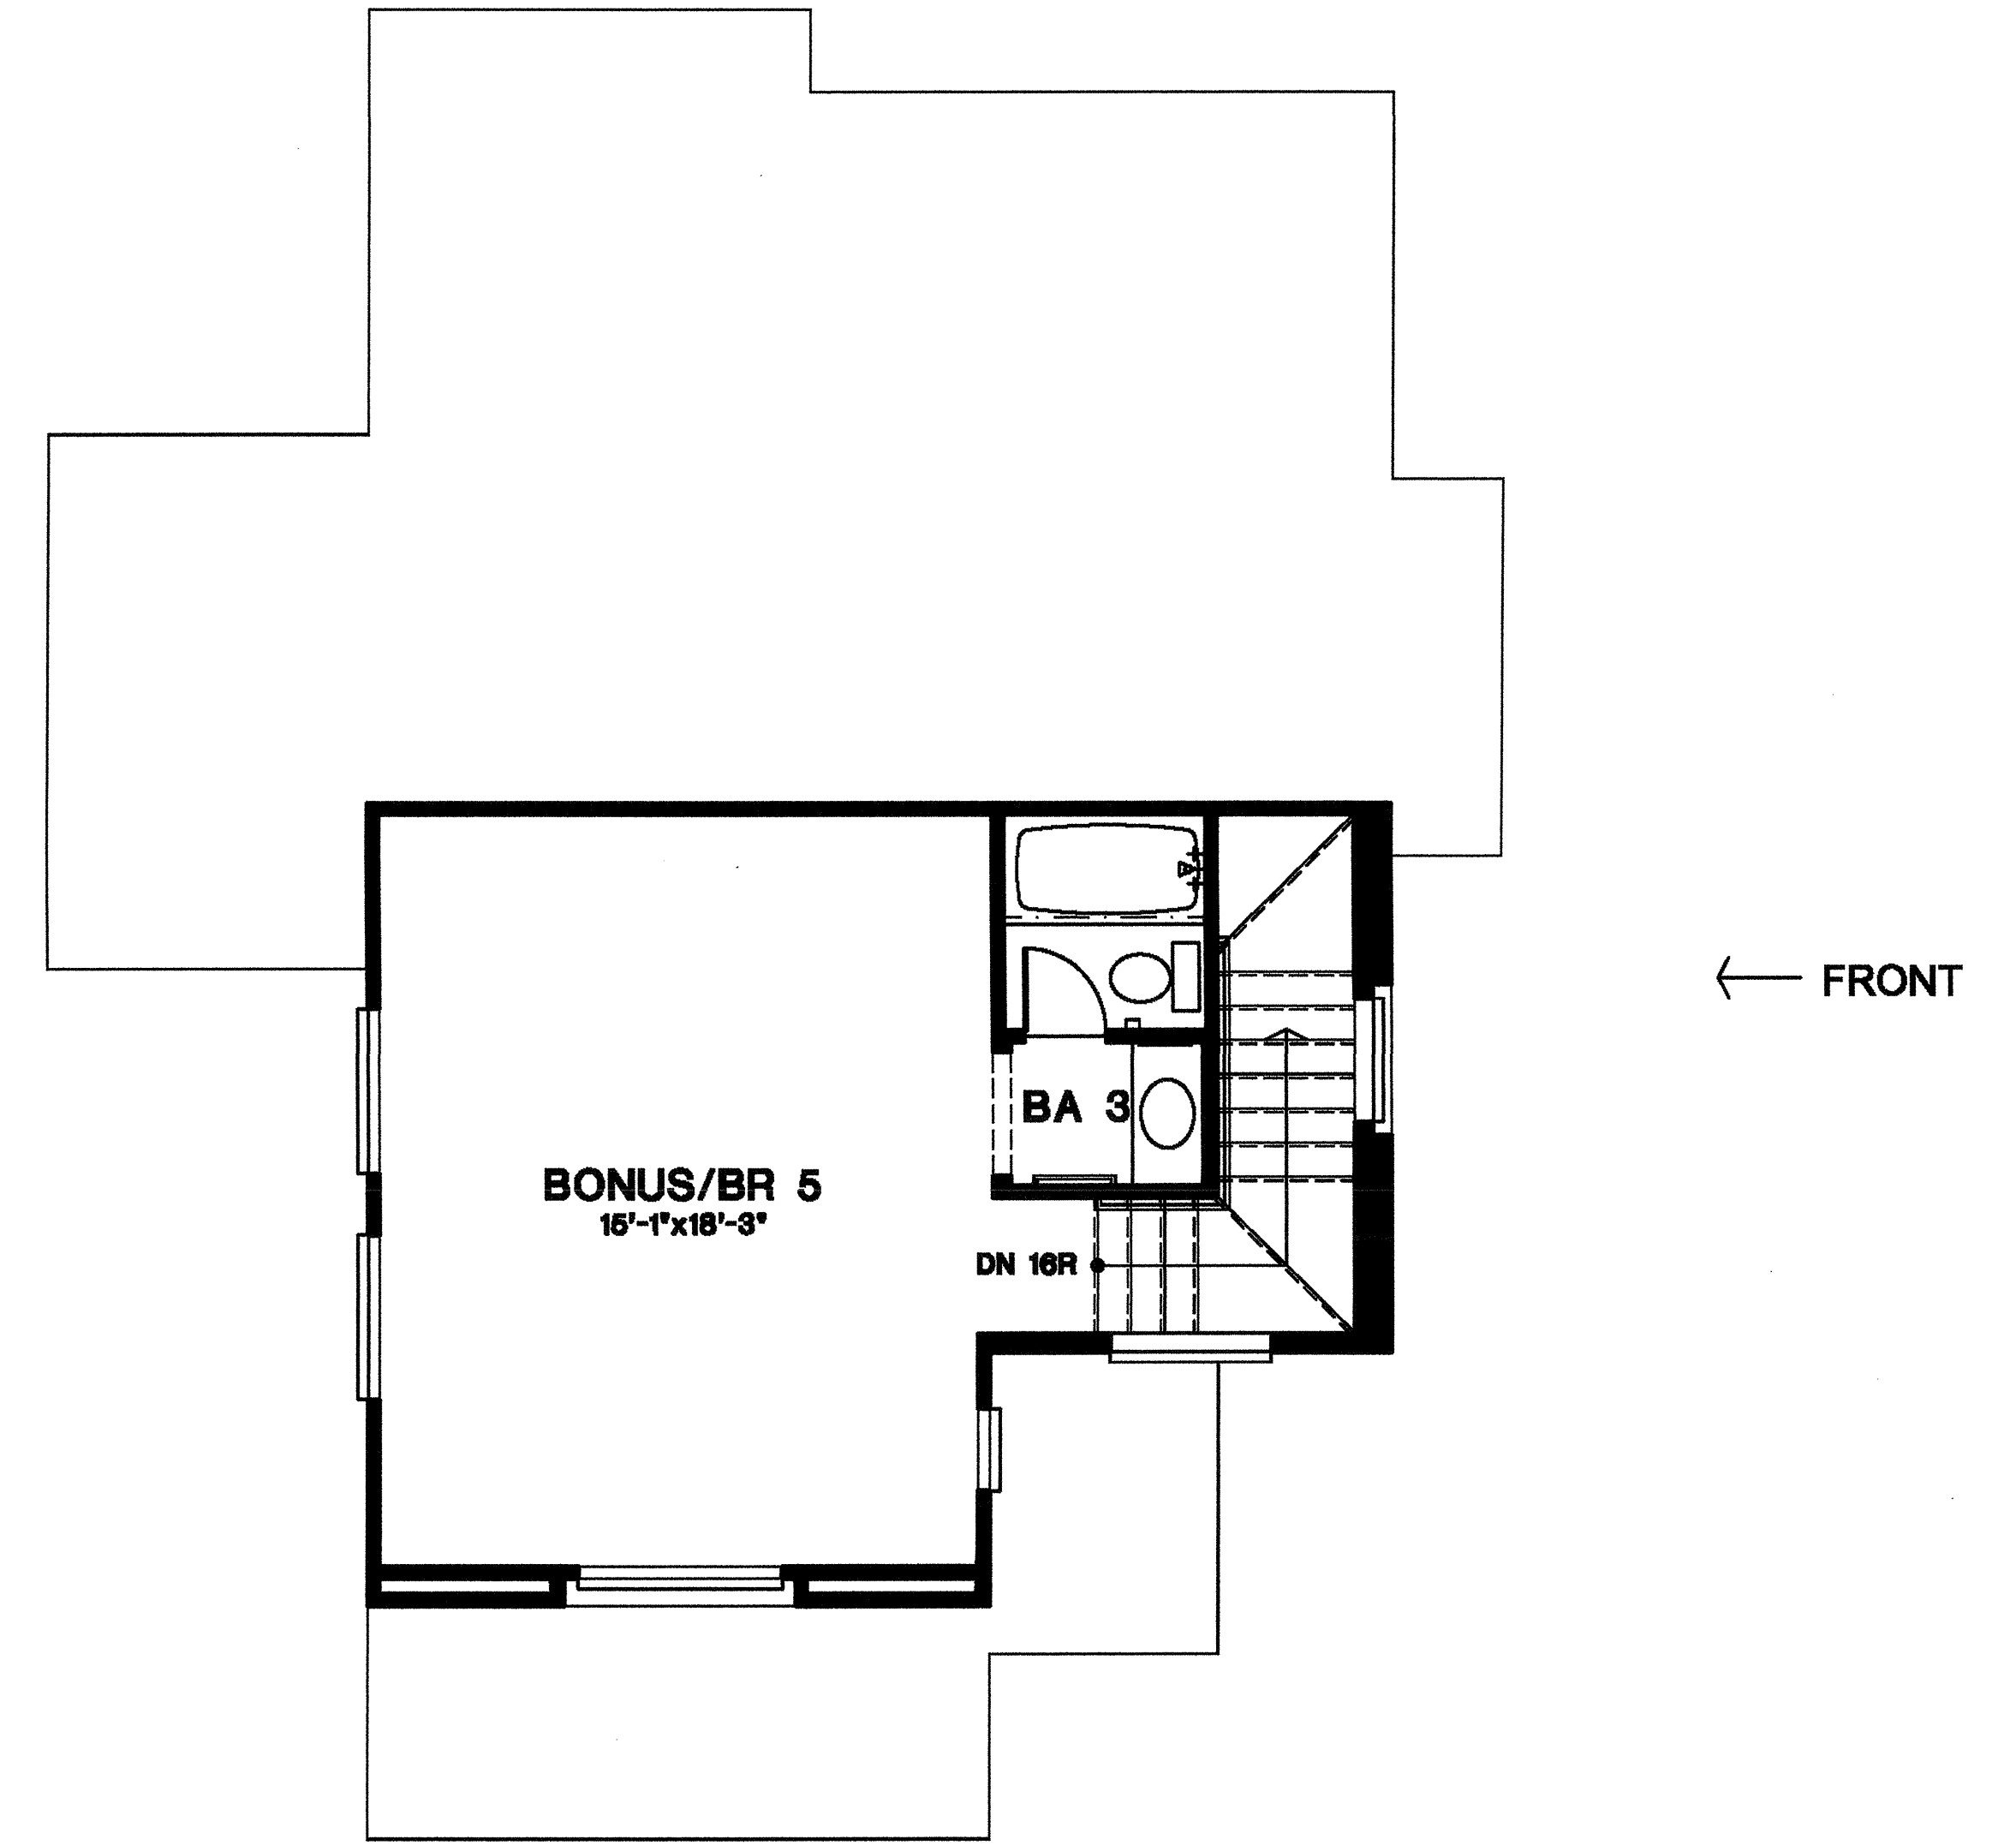


OPTIONAL THIRD FLOOR PLAN

PLAN 2A


1/4"=1'-0"

CANTERBURY
COLLECTION
PASSERELLE L.L.C., CAMPUS PARK
2006005PMF301

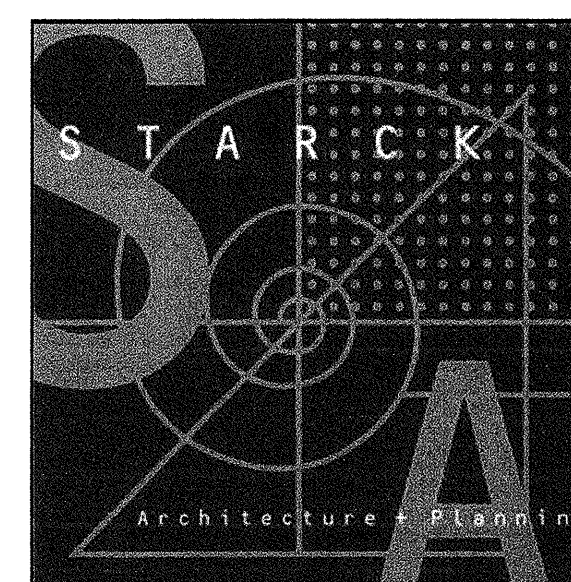


05/20/08


KEYPLAN

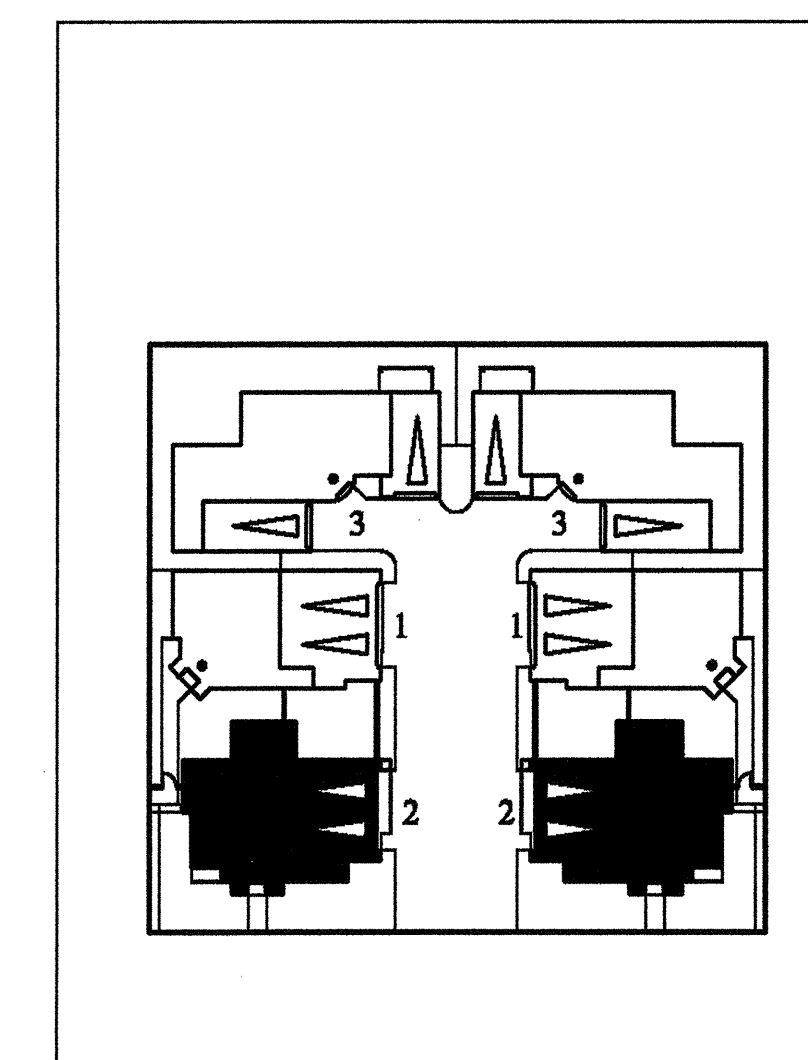


AREA ANALYSIS	
PLAN 1	
FIRST FLOOR	590.00 S.F.
SECOND FLOOR	883.00 S.F.
OPT. THIRD FLOOR	333.00 S.F.
TOTAL LIVING AREA	1443.00 S.F.
TOTAL LIVING AREA W/ OPT. 3RD FLR	1796.00 S.F.
GARAGE	470.00 S.F.
OPT. DECK	41.00 S.F.
total area	2266.00 S.F.
PLAN 2	
FIRST FLOOR	644.00 S.F.
SECOND FLOOR	1115.00 S.F.
OPT. THIRD FLOOR	426.00 S.F.
TOTAL LIVING AREA	1799.00 S.F.
TOTAL LIVING AREA W/ OPT. 3RD FLR	2184.00 S.F.
GARAGE	476.00 S.F.
OPT. DECK	41.00 S.F.
total area	2797.00 S.F.
PLAN 3	
FIRST FLOOR	593.00 S.F.
SECOND FLOOR	1339.00 S.F.
OPT. THIRD FLOOR	515.00 S.F.
TOTAL LIVING AREA	2332.00 S.F.
TOTAL LIVING AREA W/ OPT. 3RD FLR	2747.00 S.F.
GARAGE	453.00 S.F.
OPT. DECK	54.00 S.F.
OPT. DECK 2	98.00 S.F.
total area	3352.00 S.F.

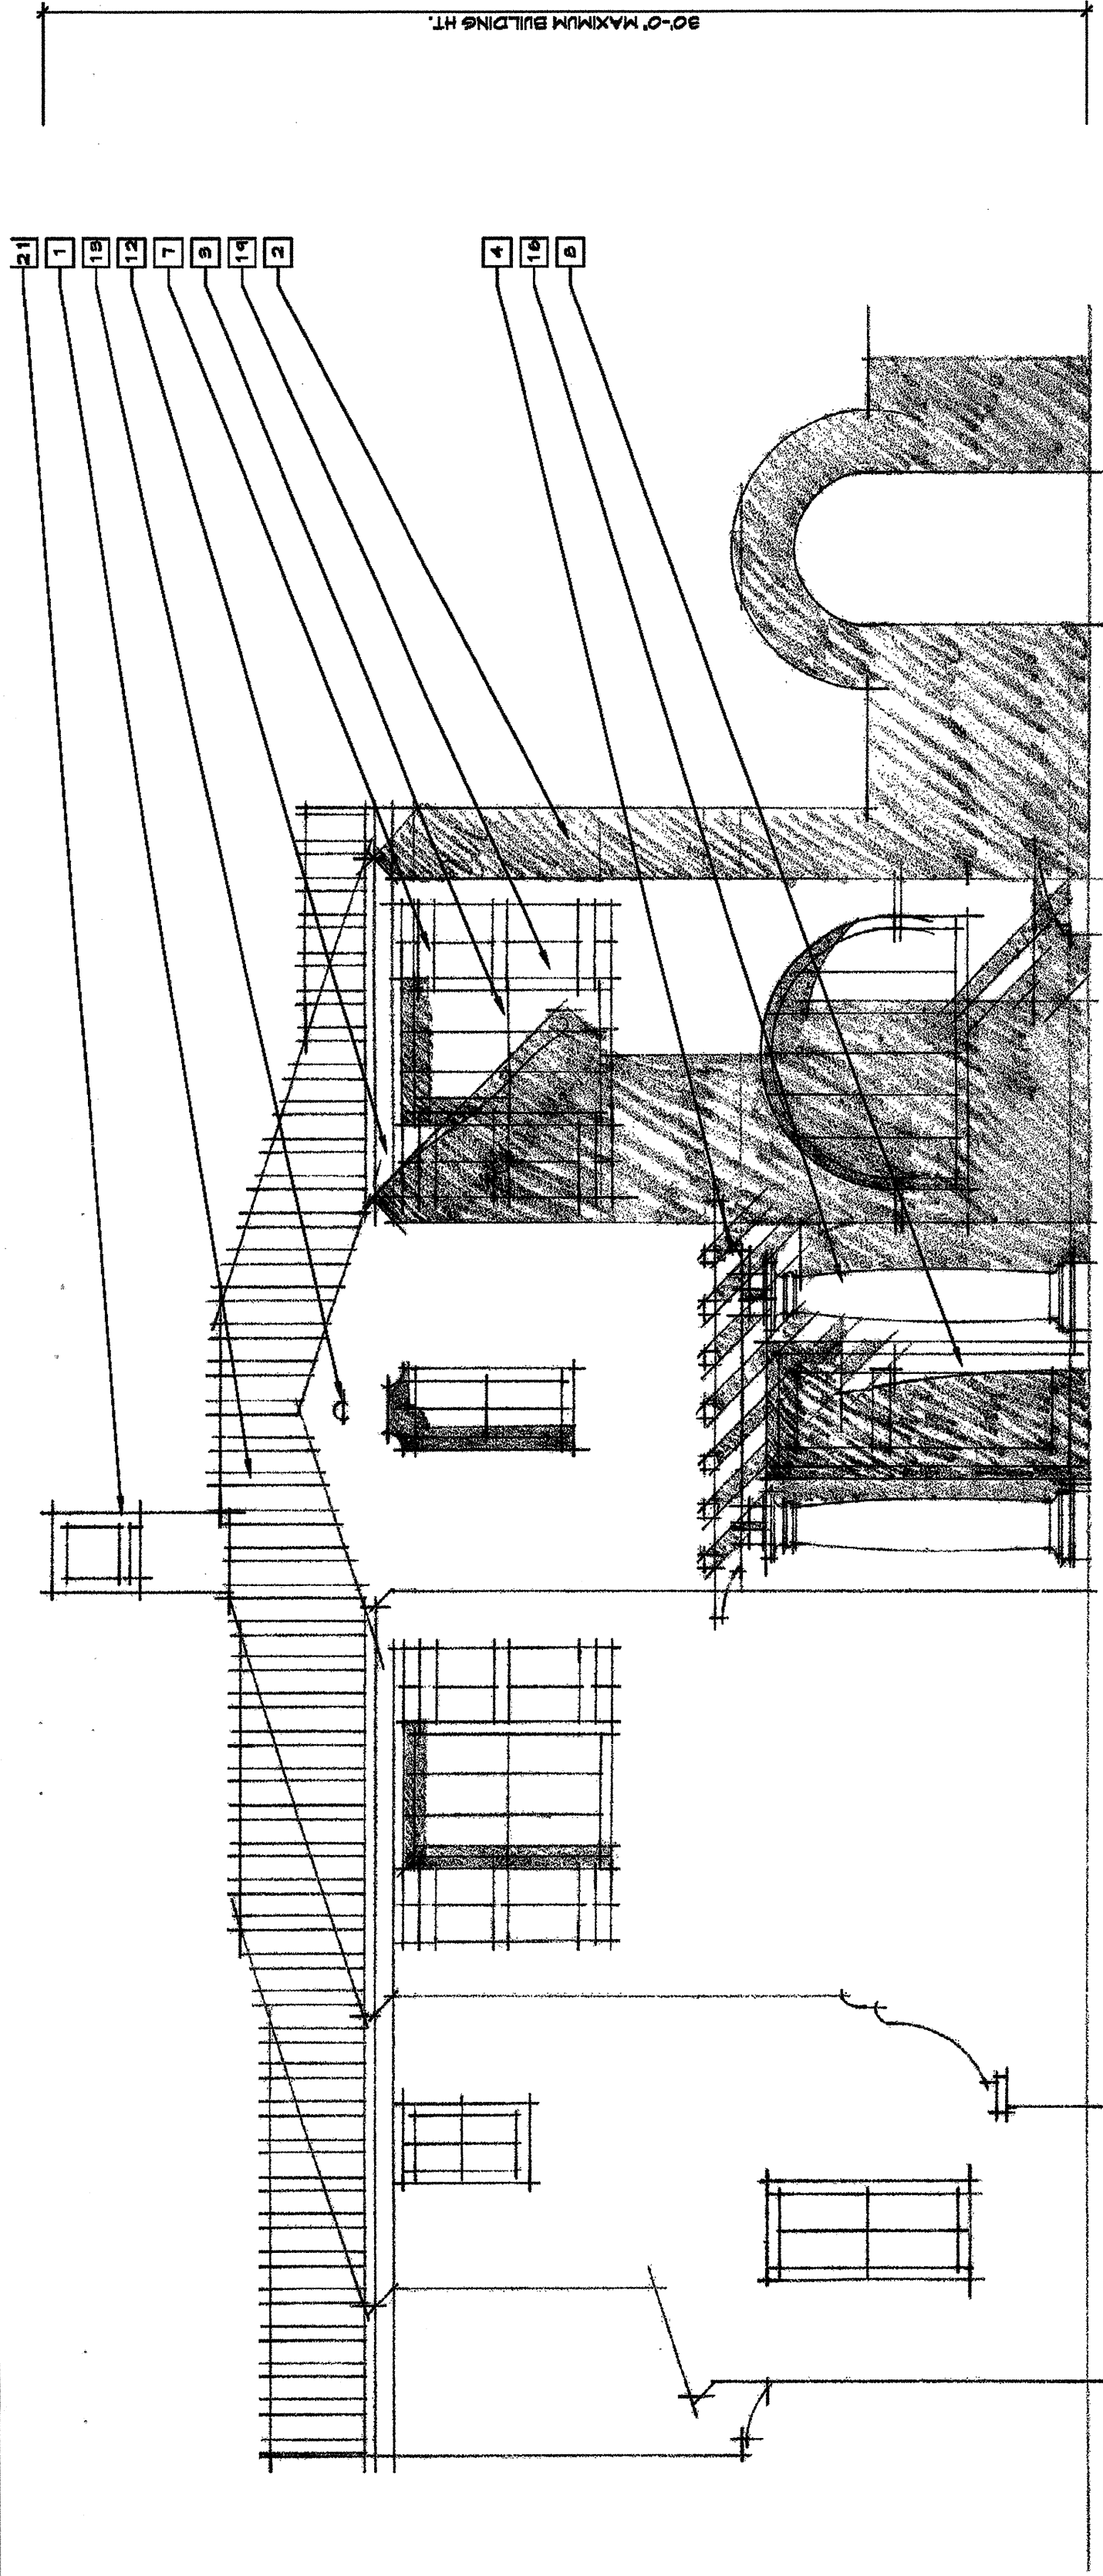

A

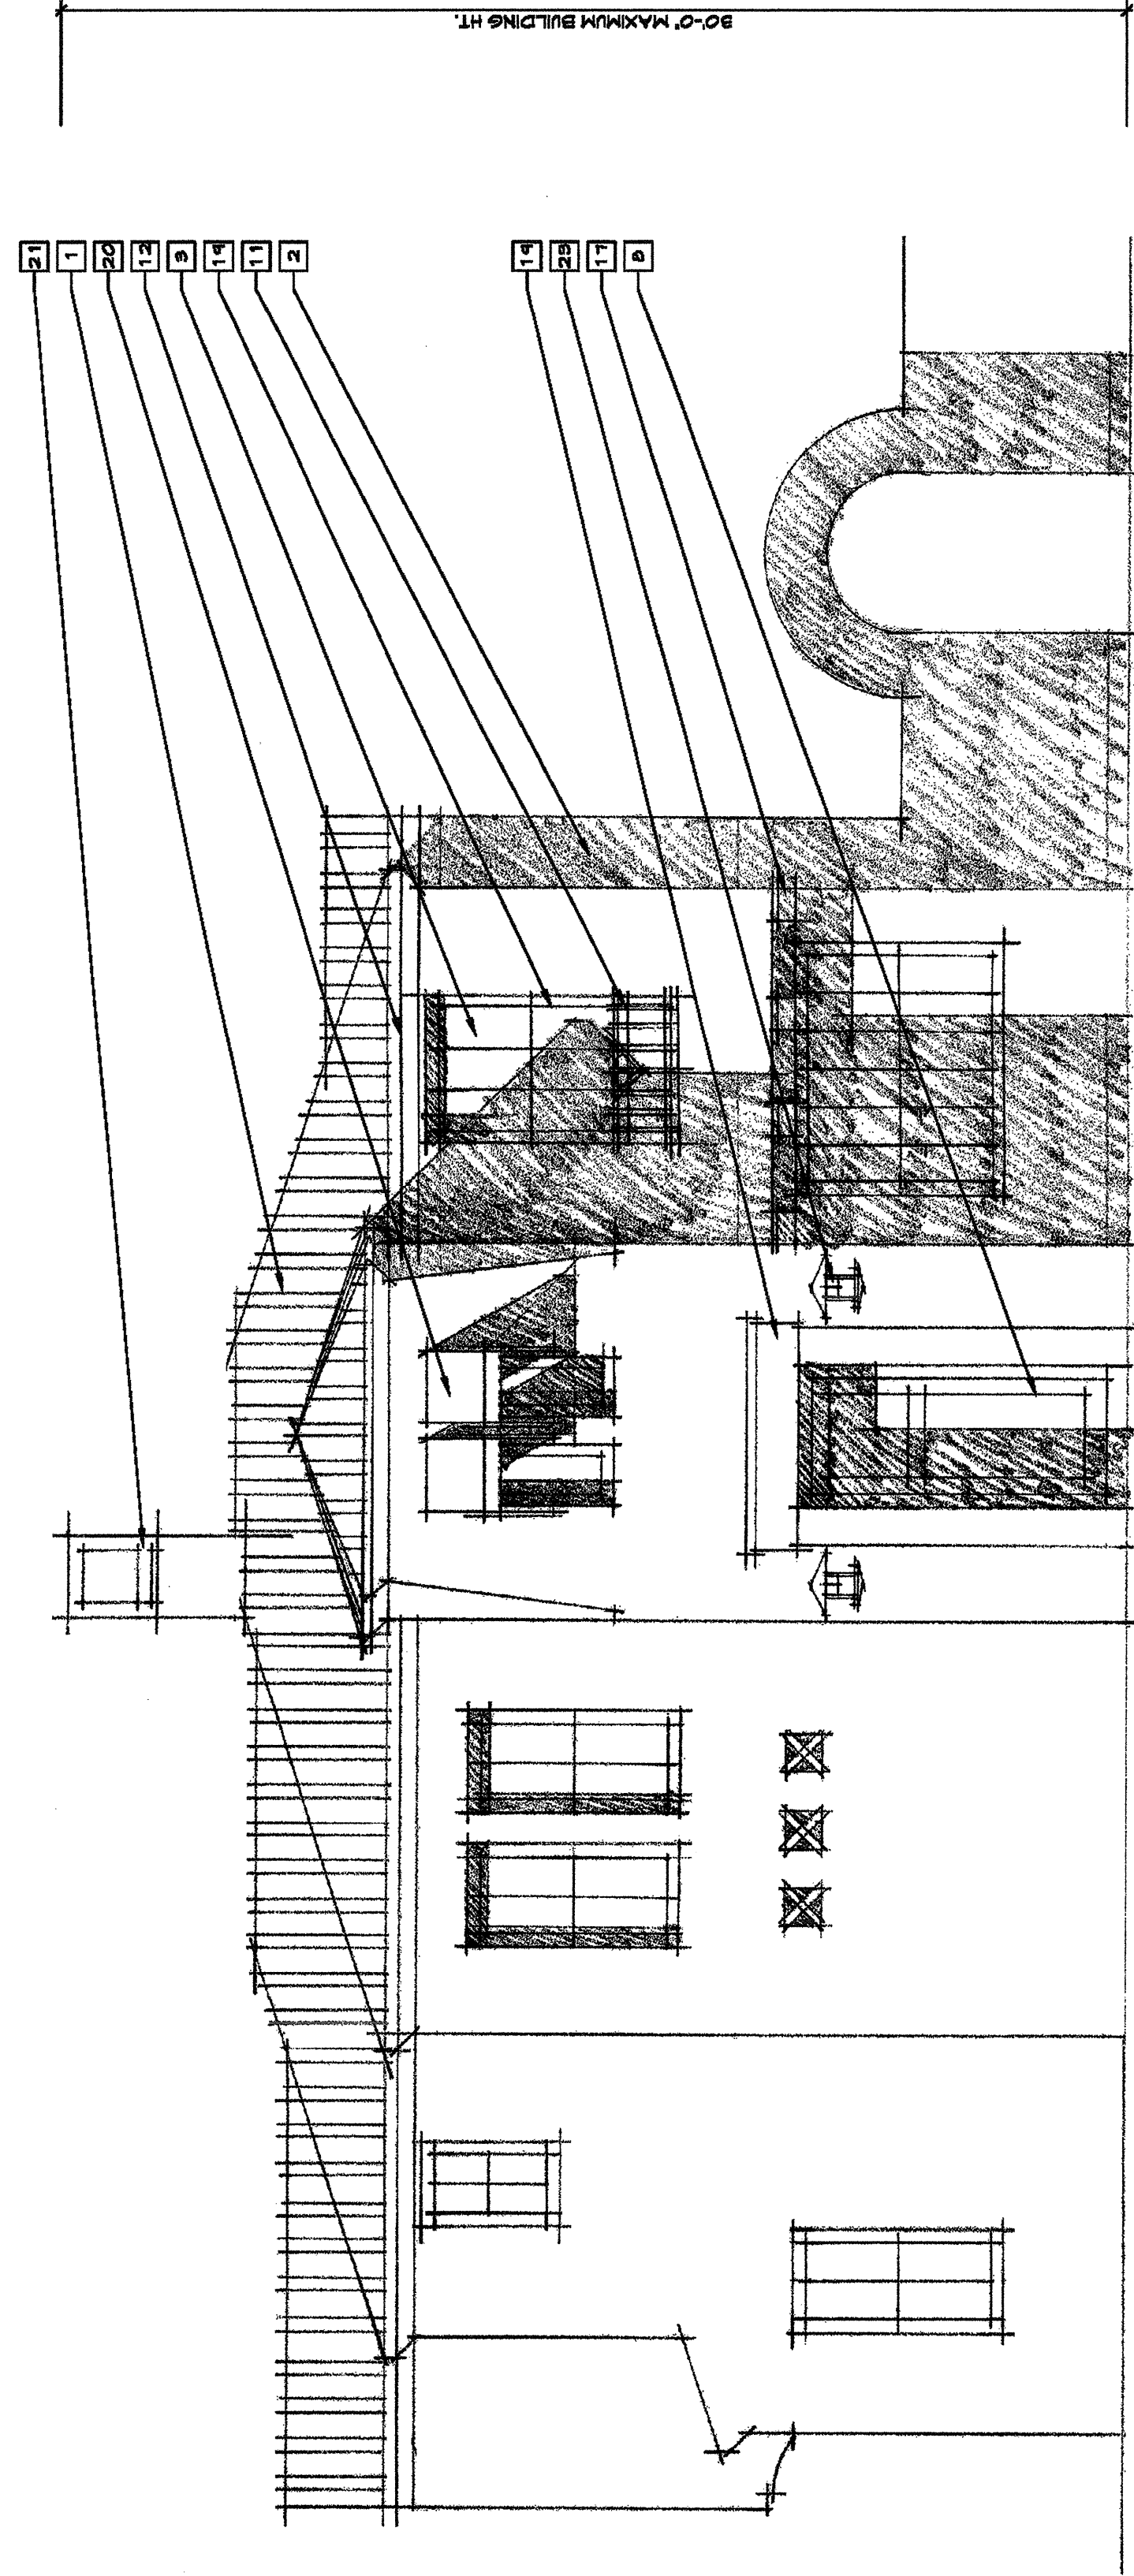

B

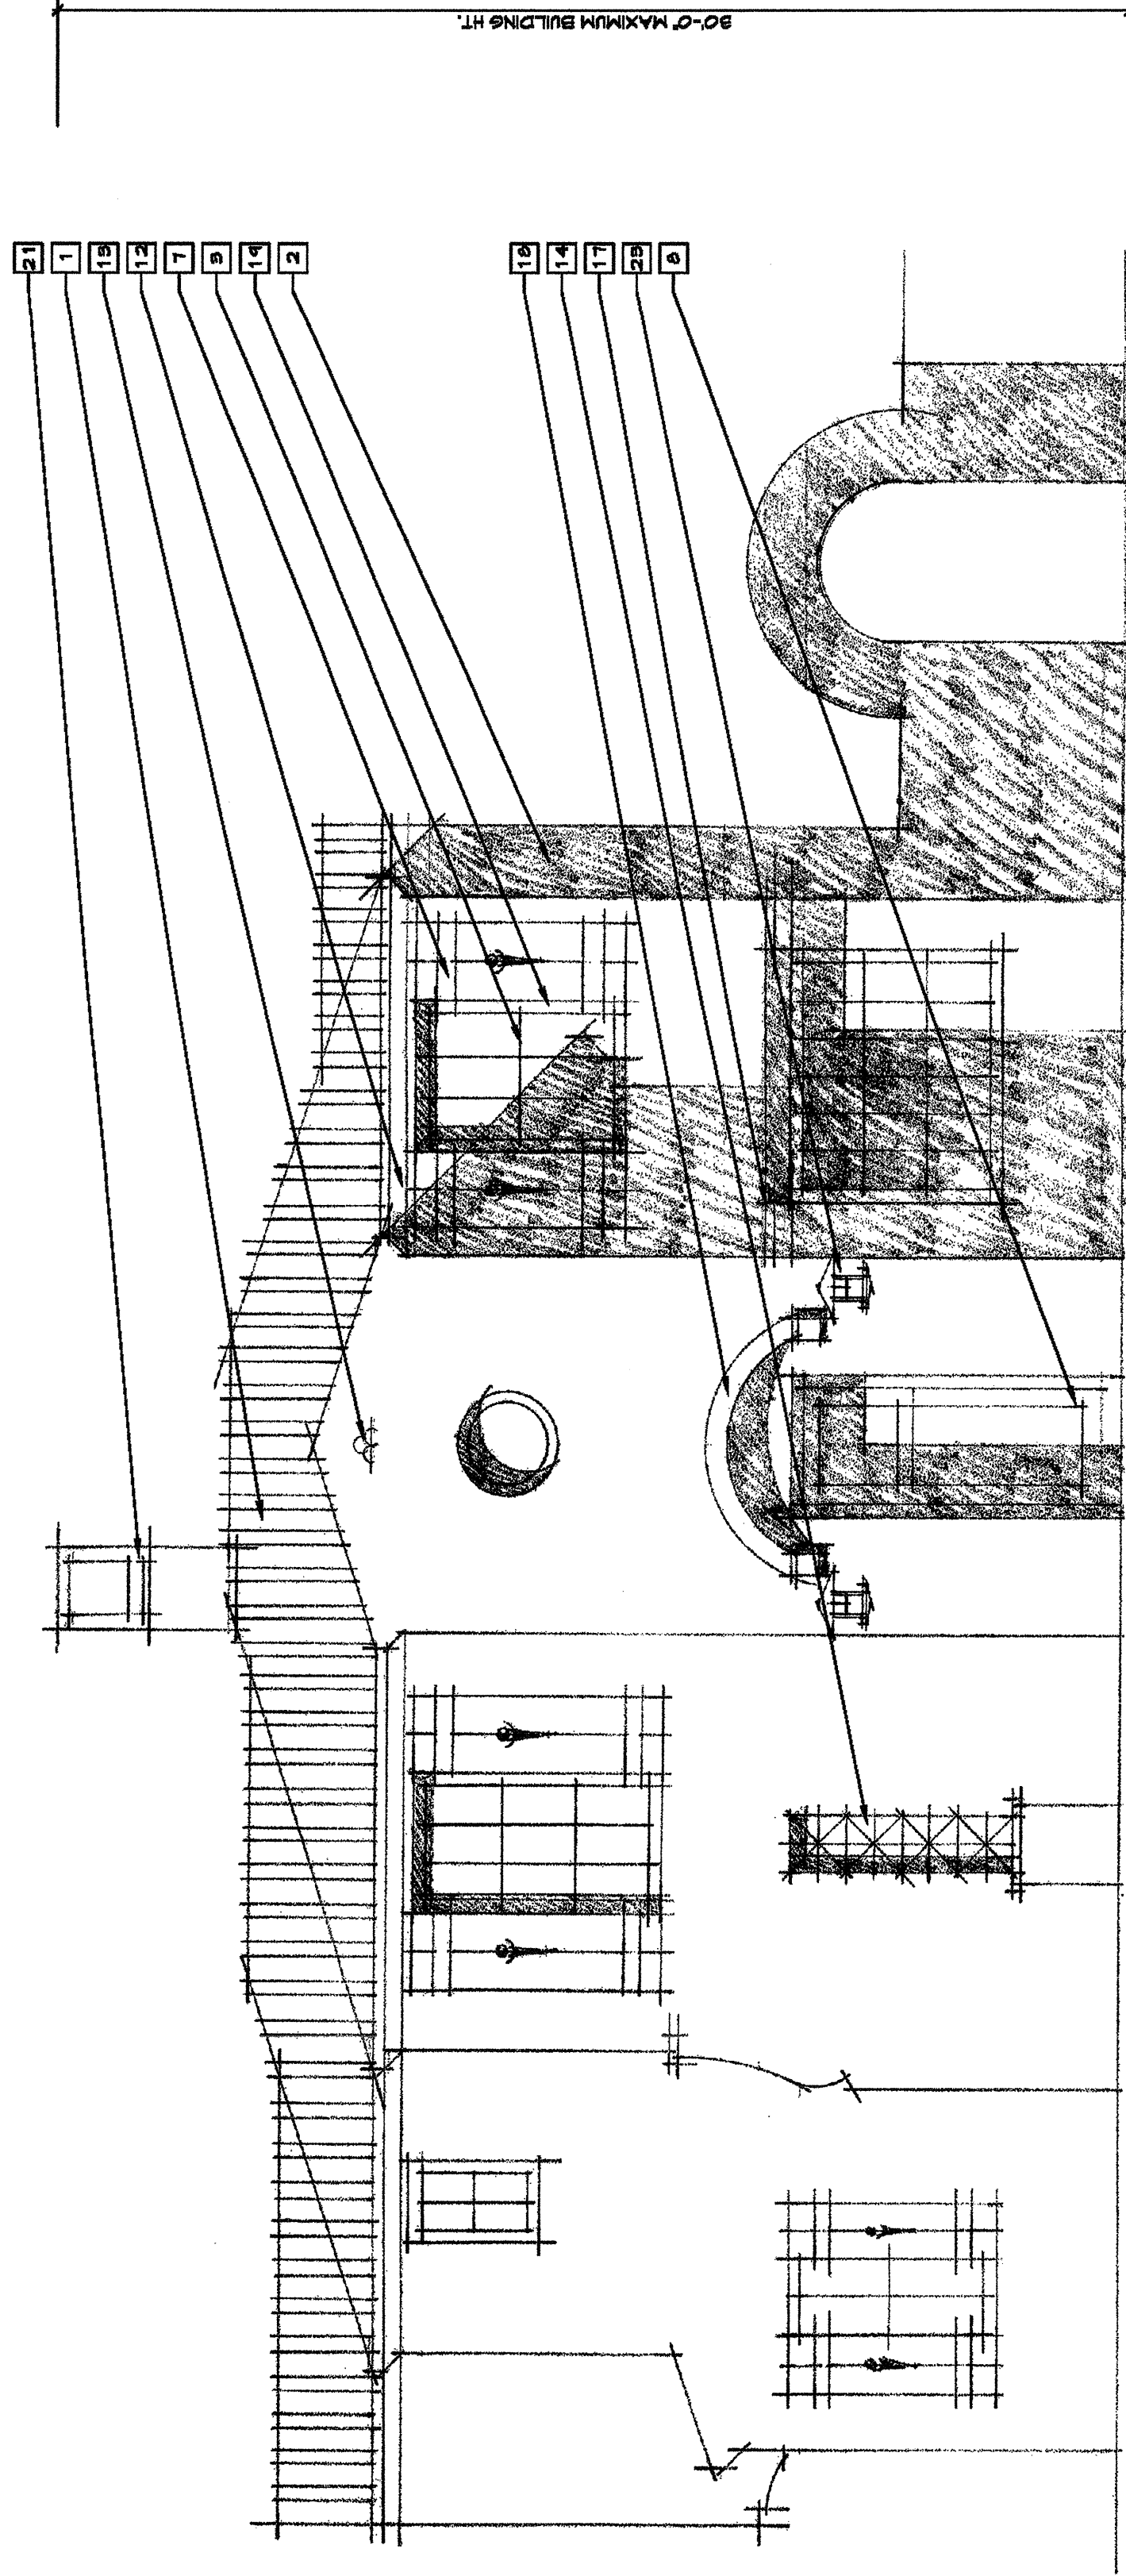


C

FRONT ELEVATIONS


NOTE: SEE NEXT SHEET FOR
THIRD STORY OPTION.

KEYPLAN

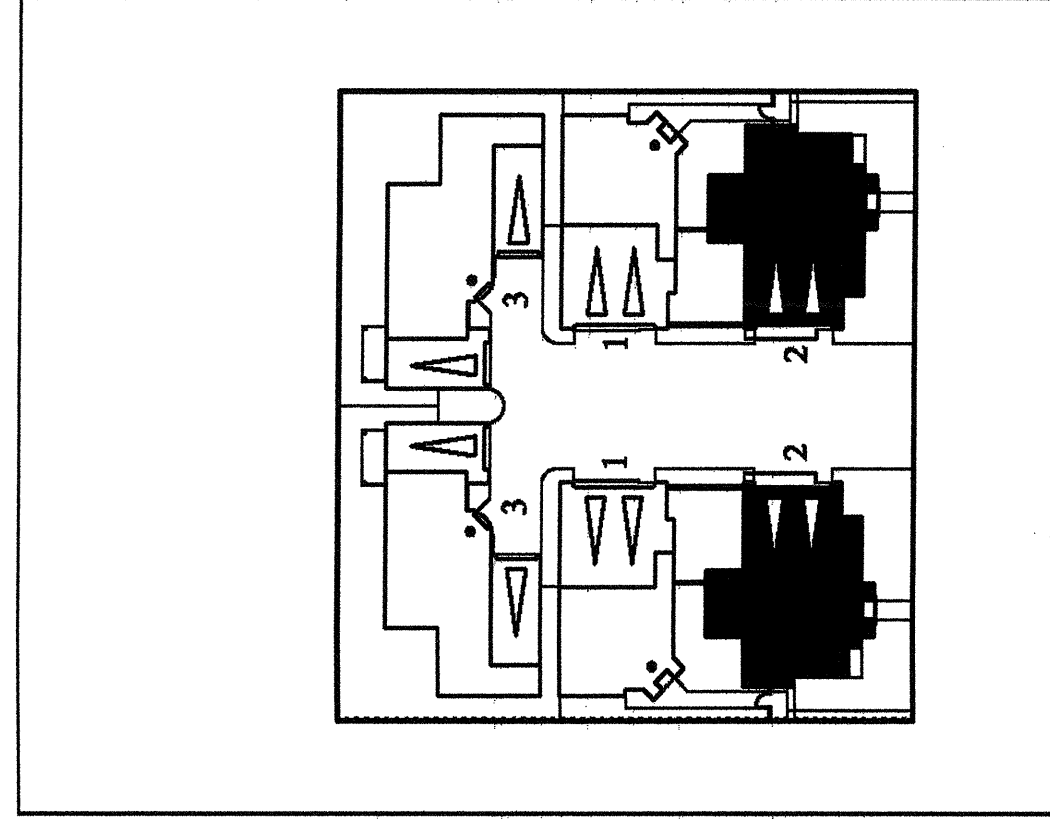

1/4"=1'-0"

CANTERBURY
COLLECTION
PASSERELLE L.L.C., CAMPUS PARK
2006005PMF31

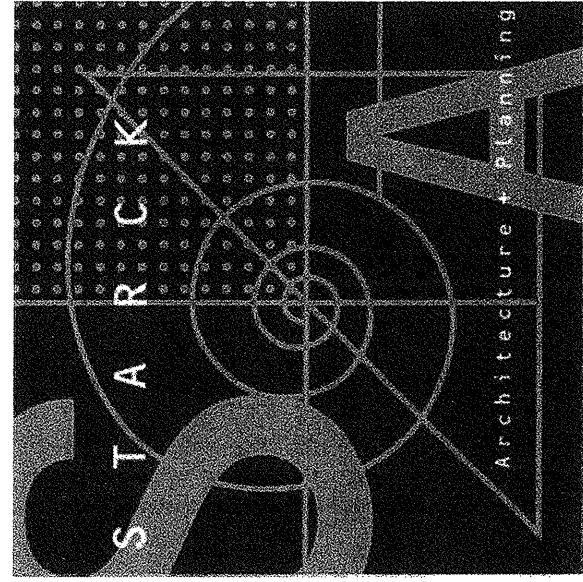

05/20/08




TYPICAL BUILDING MATERIALS

- 1 INTERNAL COLOR 9" TILE ROOF
- 2 INTERNAL COLOR PLASTER
- 3 VINYL SIDING
- 4 WOOD TRIM
- 5 WOOD BRACE
- 6 WOOD POTRIEL
- 7 WOOD BUTTER
- 8 FIBERGLASS ENTRY DOOR
- 9 METAL SECTIONAL GARAGE DOOR
- 10 METAL GRILLE
- 11 METAL RAIL / GUARDRAIL
- 12 PLASTER EAVE CORBEL
- 13 DECORATIVE ACCENT TILE
- 14 DECORATIVE ACCENT TILE
- 15 PRECAST CONCRETE FINIAL
- 16 PRECAST CONCRETE COLUMN
- 17 PLASTER CORBEL
- 18 PLASTER ACCENT
- 19 PLASTER TRIM / SURROUND
- 20 FABRIC AWNINGS
- 21 METAL CHIMNEY BRICK
- 22 PLASTER BATTERED WALL
- 23 WALL-MOUNTED LIGHT FIXTURE

* ALL METAL AND WOOD ELEMENTS TO BE PAINTED

COLOR DESCRIPTION

HIGH BARRIER, 1/2" TILE ROOFING IN SUBTLE BLENDING
NATURAL HUES OVER STUCCO IN A RANGE OF LIGHT TO
MEDIUM SATURATED COLOR. STUCCO TRIM IN LIGHT
TO MEDIUM SATURATED COLOR. WOOD TRIM AND
AWNINGS IN MEDIUM SATURATED COLOR. METAL
VALUES OF BROWN, DECORATIVE METAL IS PAINTED
IN MEDIUM SATURATED COLOR. METAL TRIM
AND AWNINGS IN MEDIUM SATURATED COLOR.
NATURAL ACCENT COLORS.

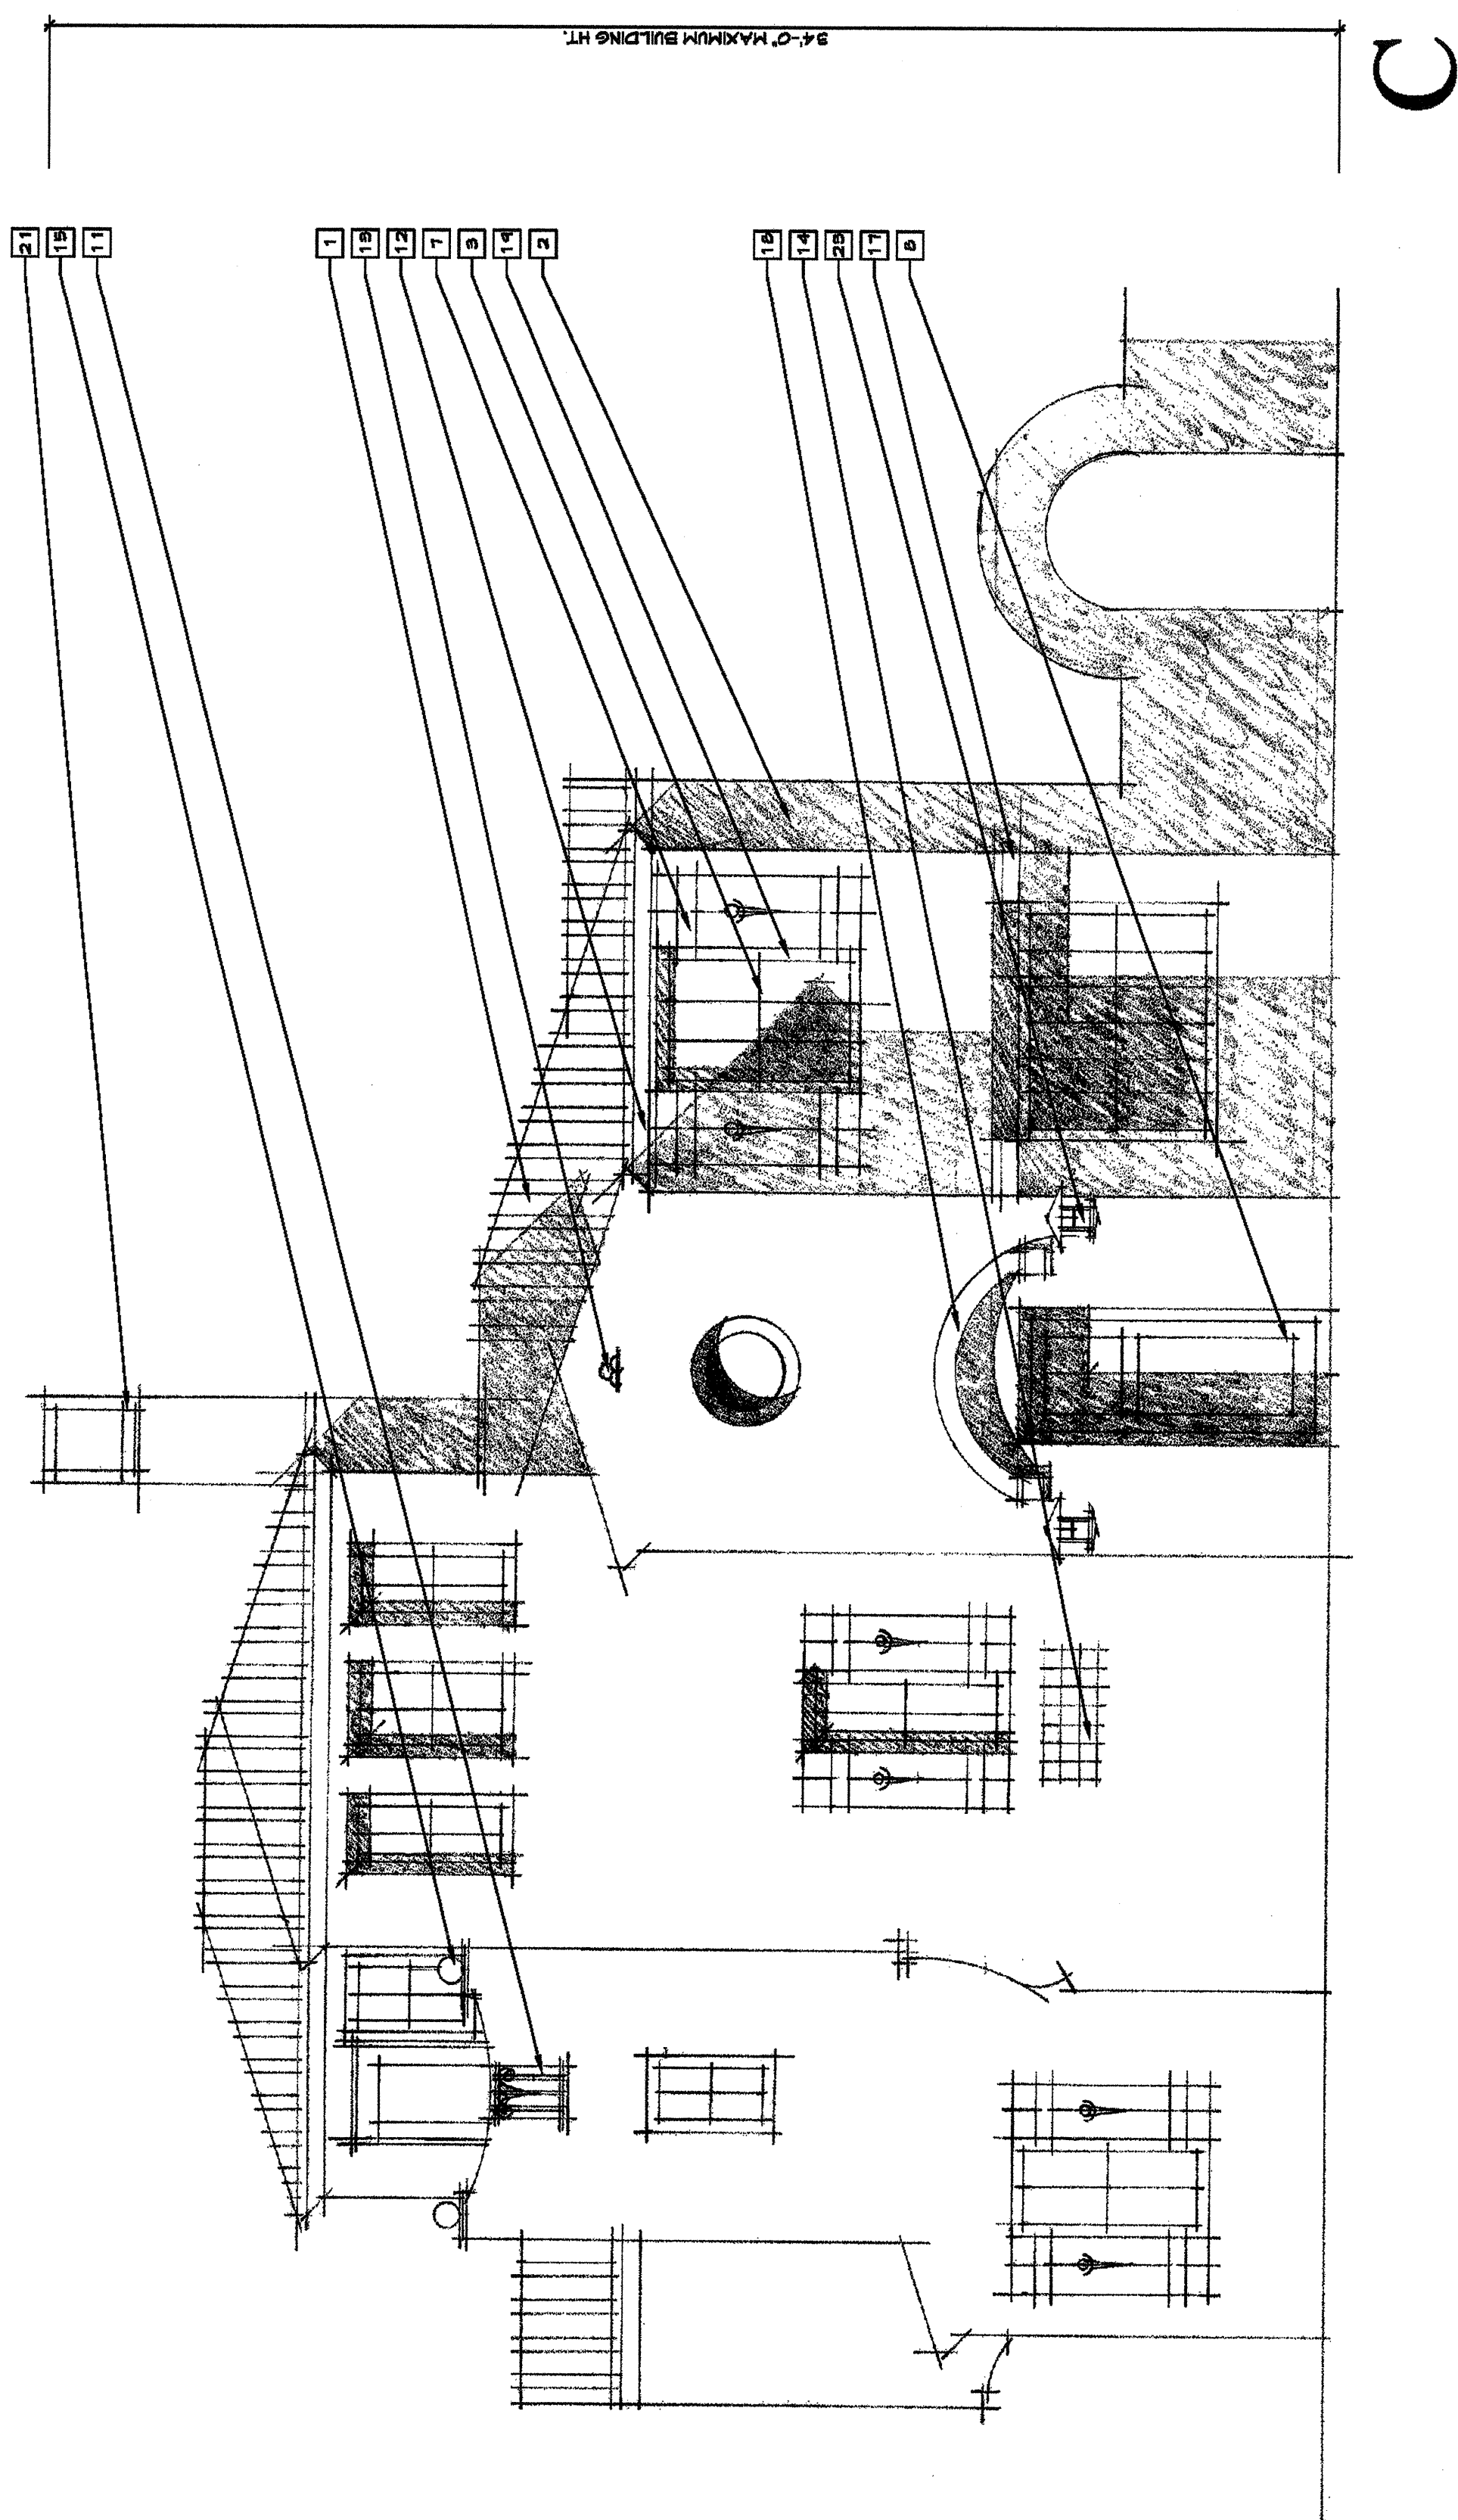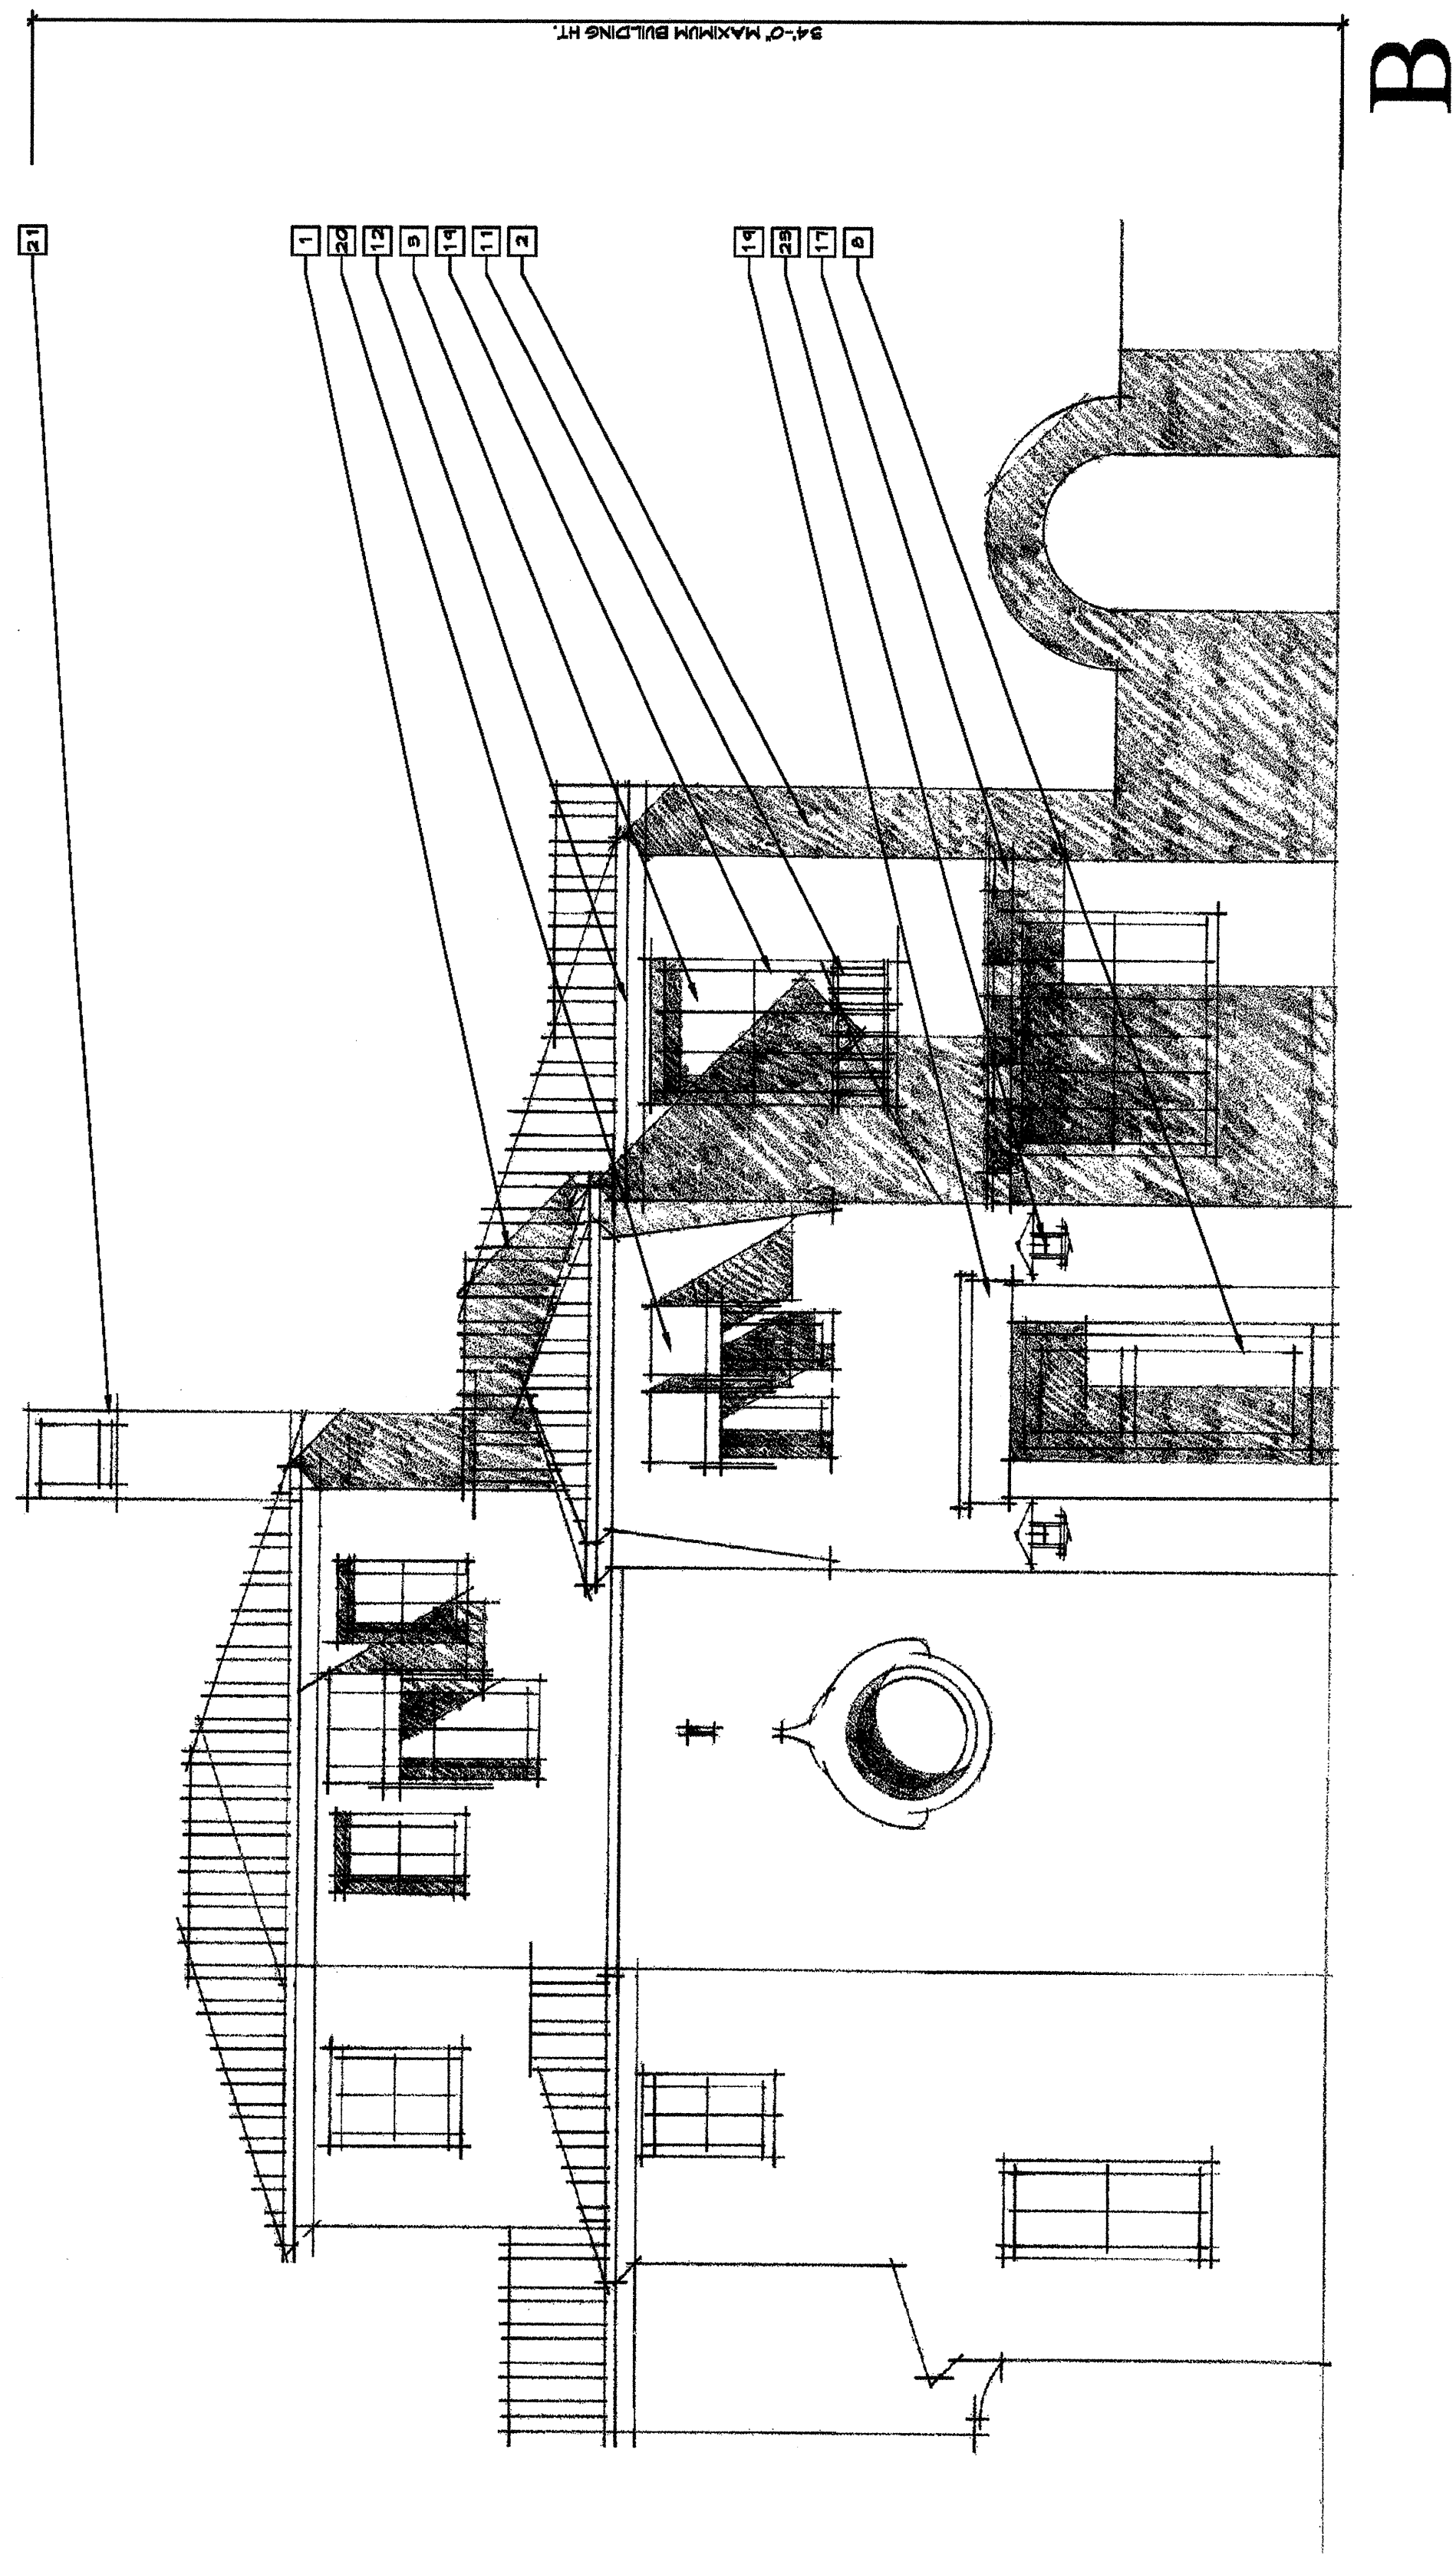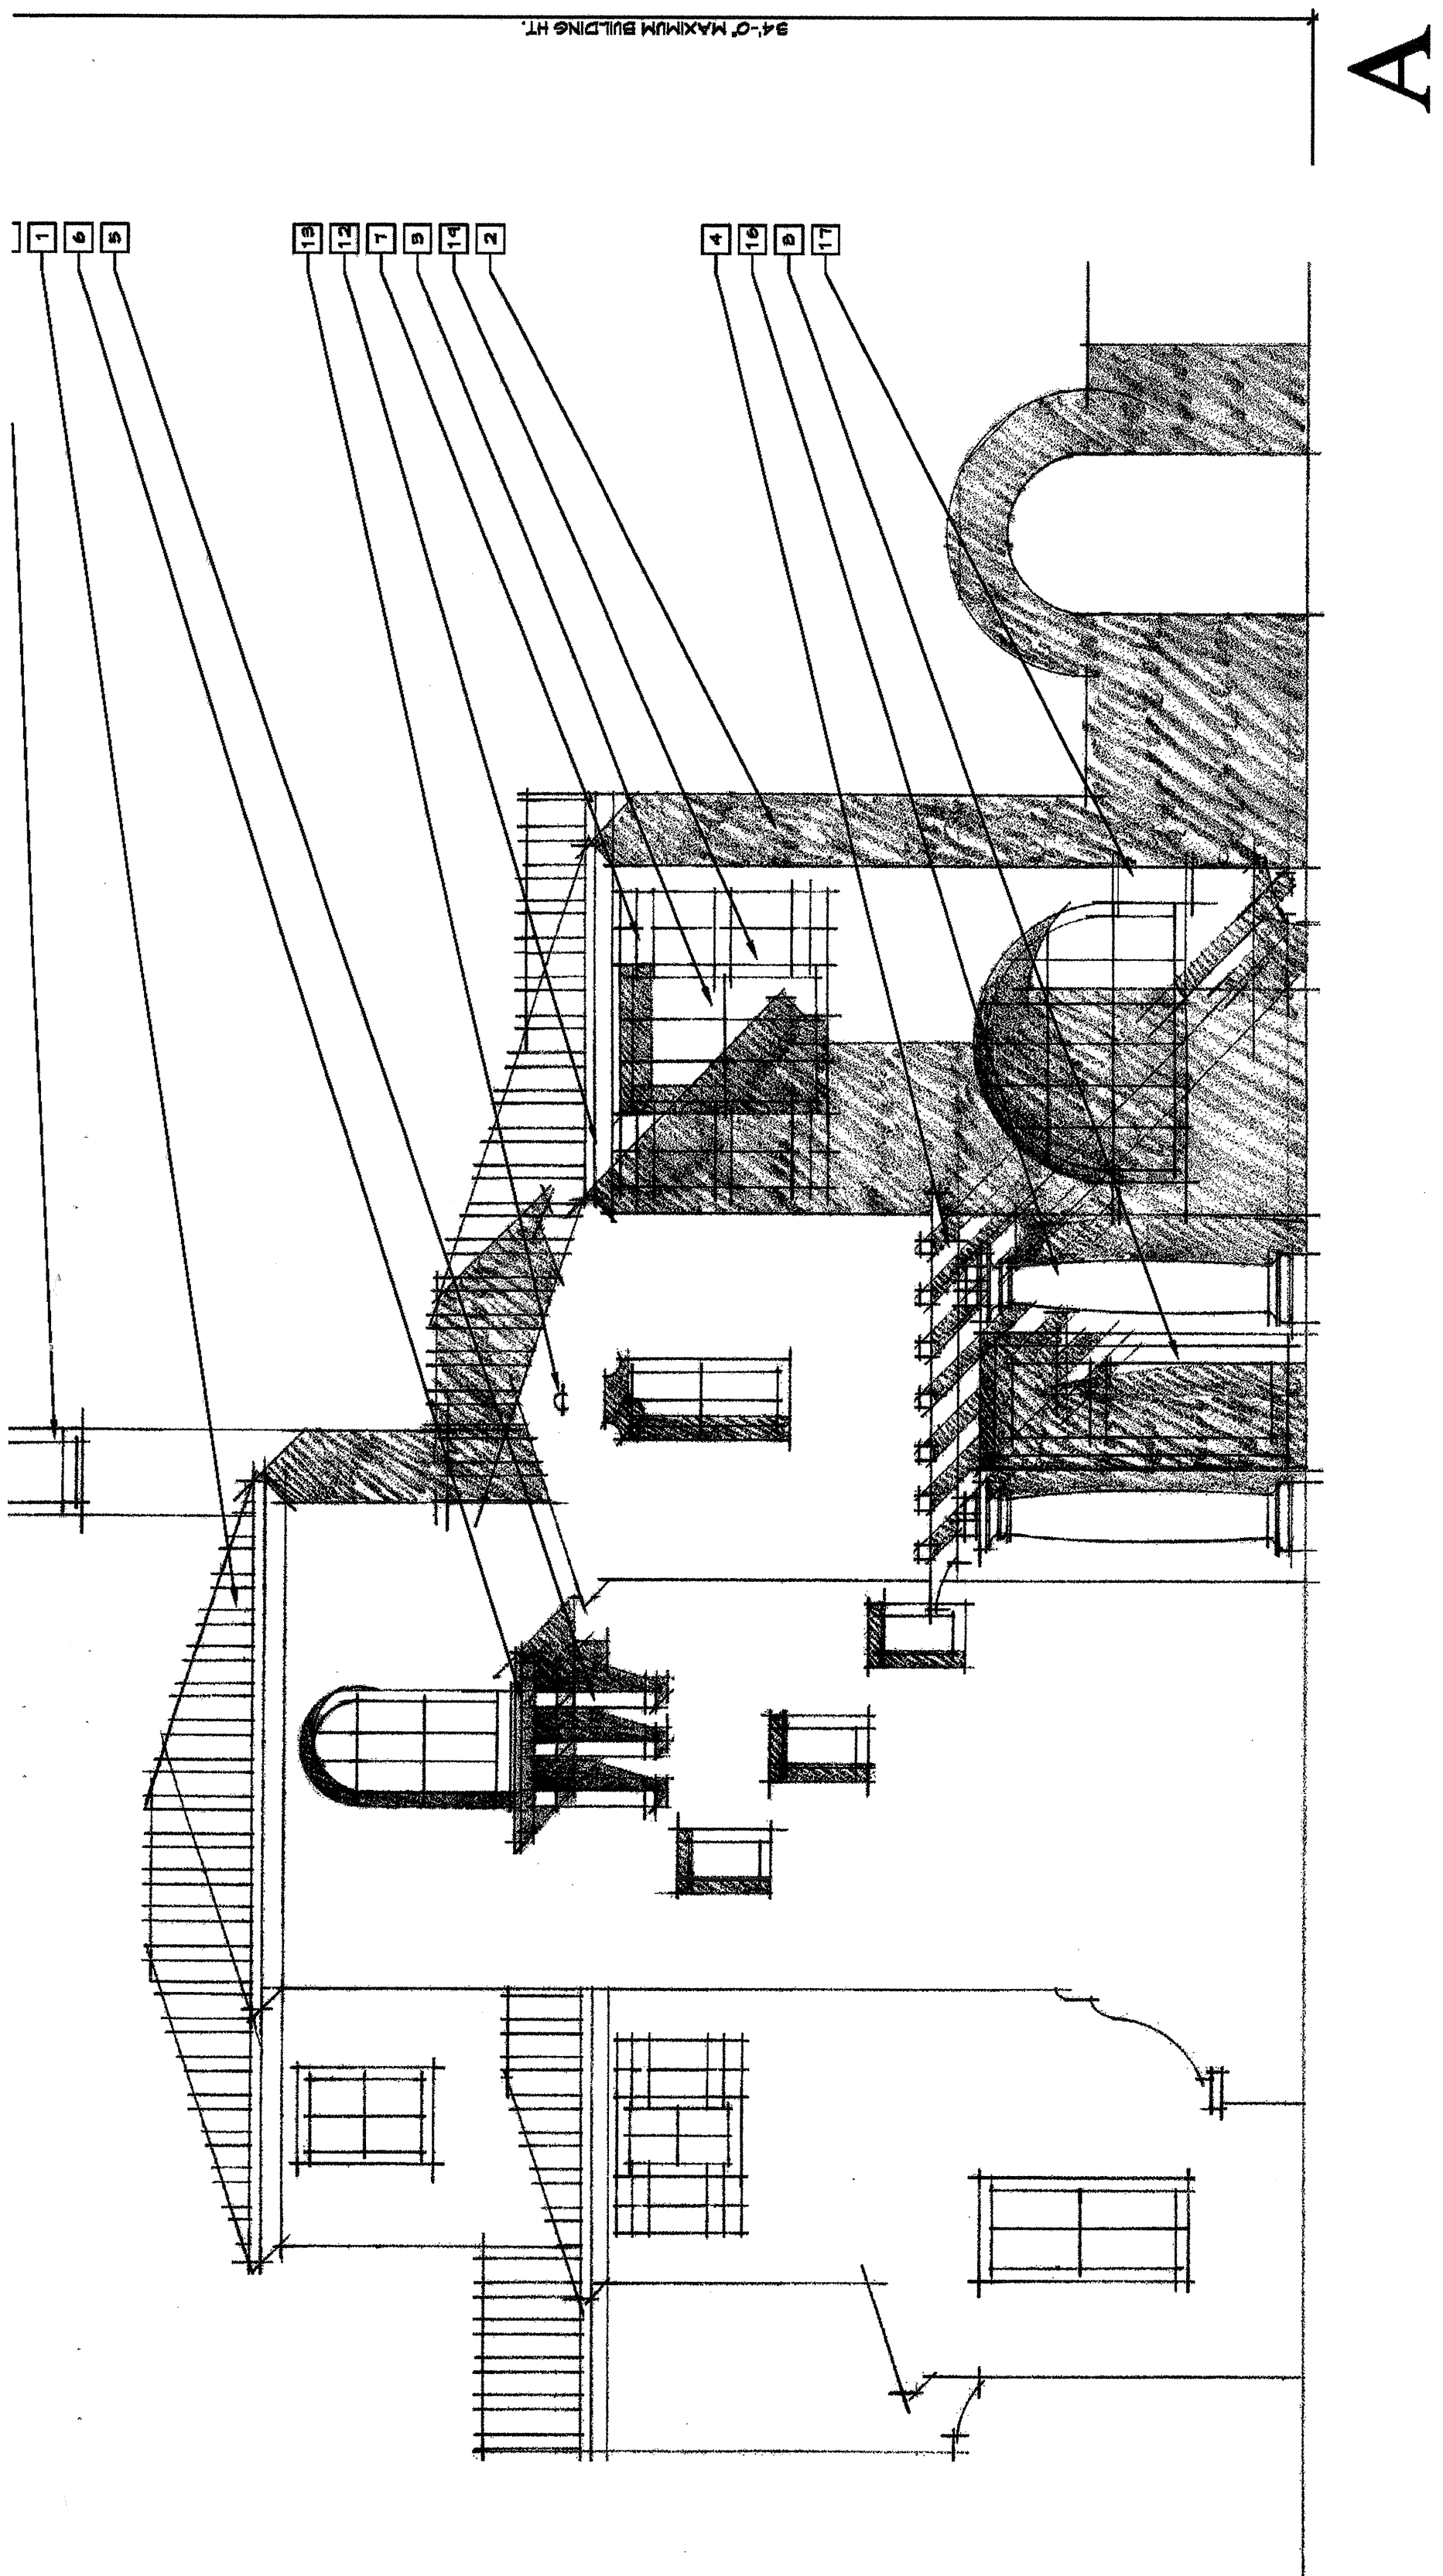



FRONT ELEVATIONS @ THIRD STORY OPTION

**NOTE: OPTIONAL THIRD STORY DRAWN.
ELEVATION CHANGES DRAMATICALLY ON
PLAN 2.**

PLAN 2


 $1/4^n = 1'-0''$

CANTERBURY
COLLECTION
PASSERELLE L.L.C., CAMPUS PARK

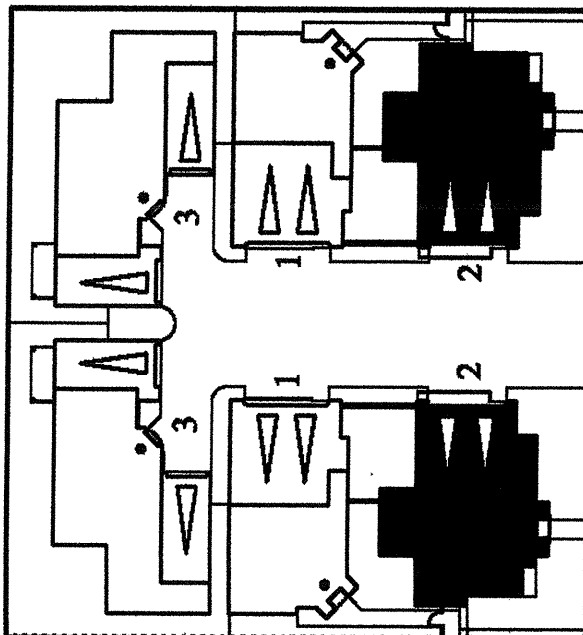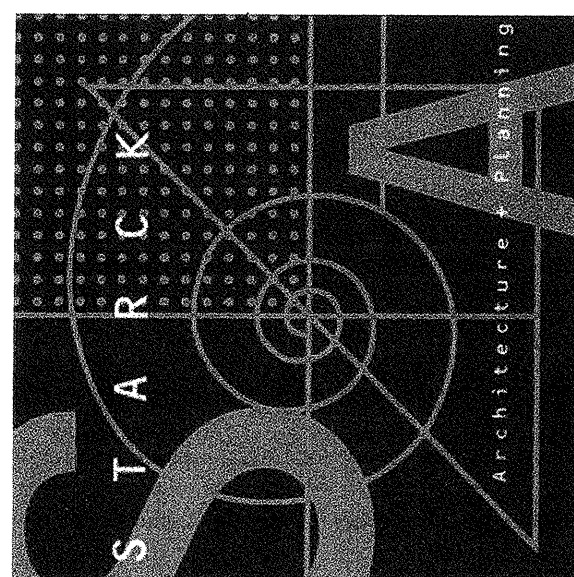


TYPICAL BUILDING MATERIALS	
1	INTERIOR COLOR 9" TILE ROOF
2	INTERIOR COLOR 9" PLASTER
3	VINYL WINDOW
4	WOOD TRUSS
5	WOOD BRACE
6	WOOD POTHOLES
7	WOOD SHUTTER
8	FIBERGLASS ENTRY DOOR
9	METAL SECTIONAL GARAGE DOOR
10	METAL GRILLE
11	METAL RAIL / HANDRAIL
12	WOOD TRUSS
13	DECORATING 9" CEMENT TILE
14	DECORATING 9" CEMENT TILE
15	PREFRIG. CONCRETE RINAL
16	PREFRIG. CONCRETE COLUMN
17	PLASTER CORSEL
18	PLASTER ACCENT
19	PLASTER TRAY / SURROUND
20	FABRIC AWNING
21	METAL CHERRY SHROUD
22	PLASTER BATTERED BALL
23	BALL-MOUNTED LIGHT FIXTURE

[illegible]

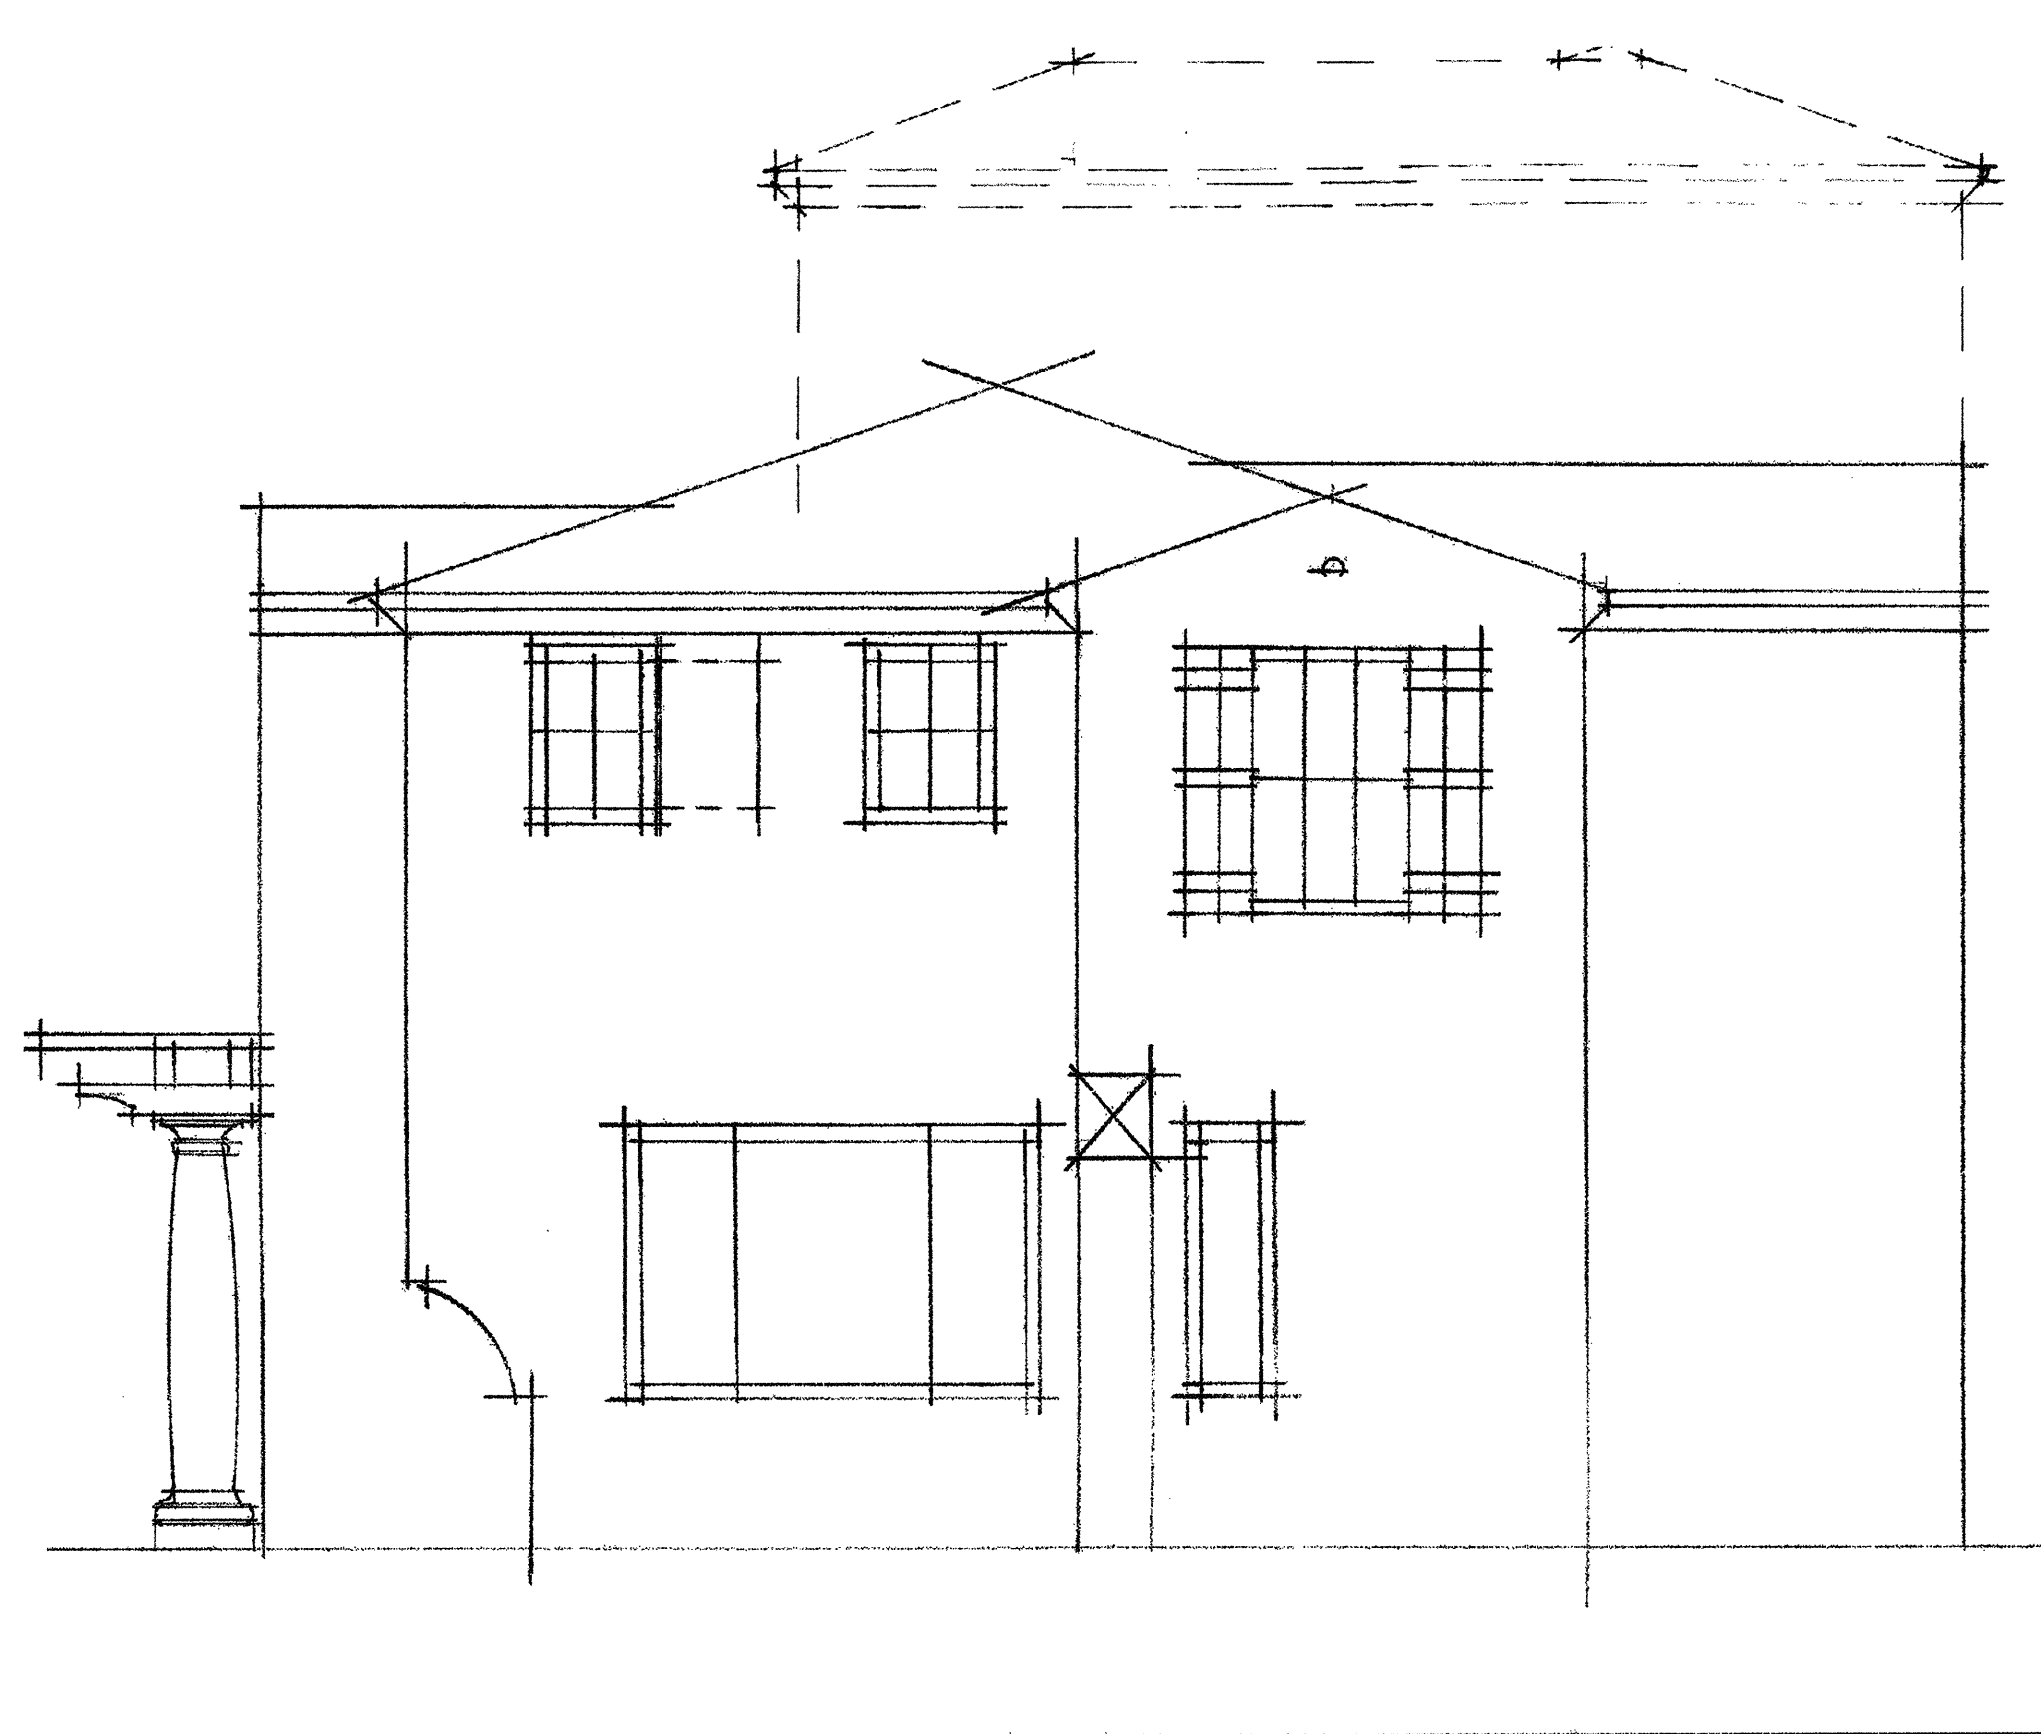

RIGHT SIDE ELEVATION

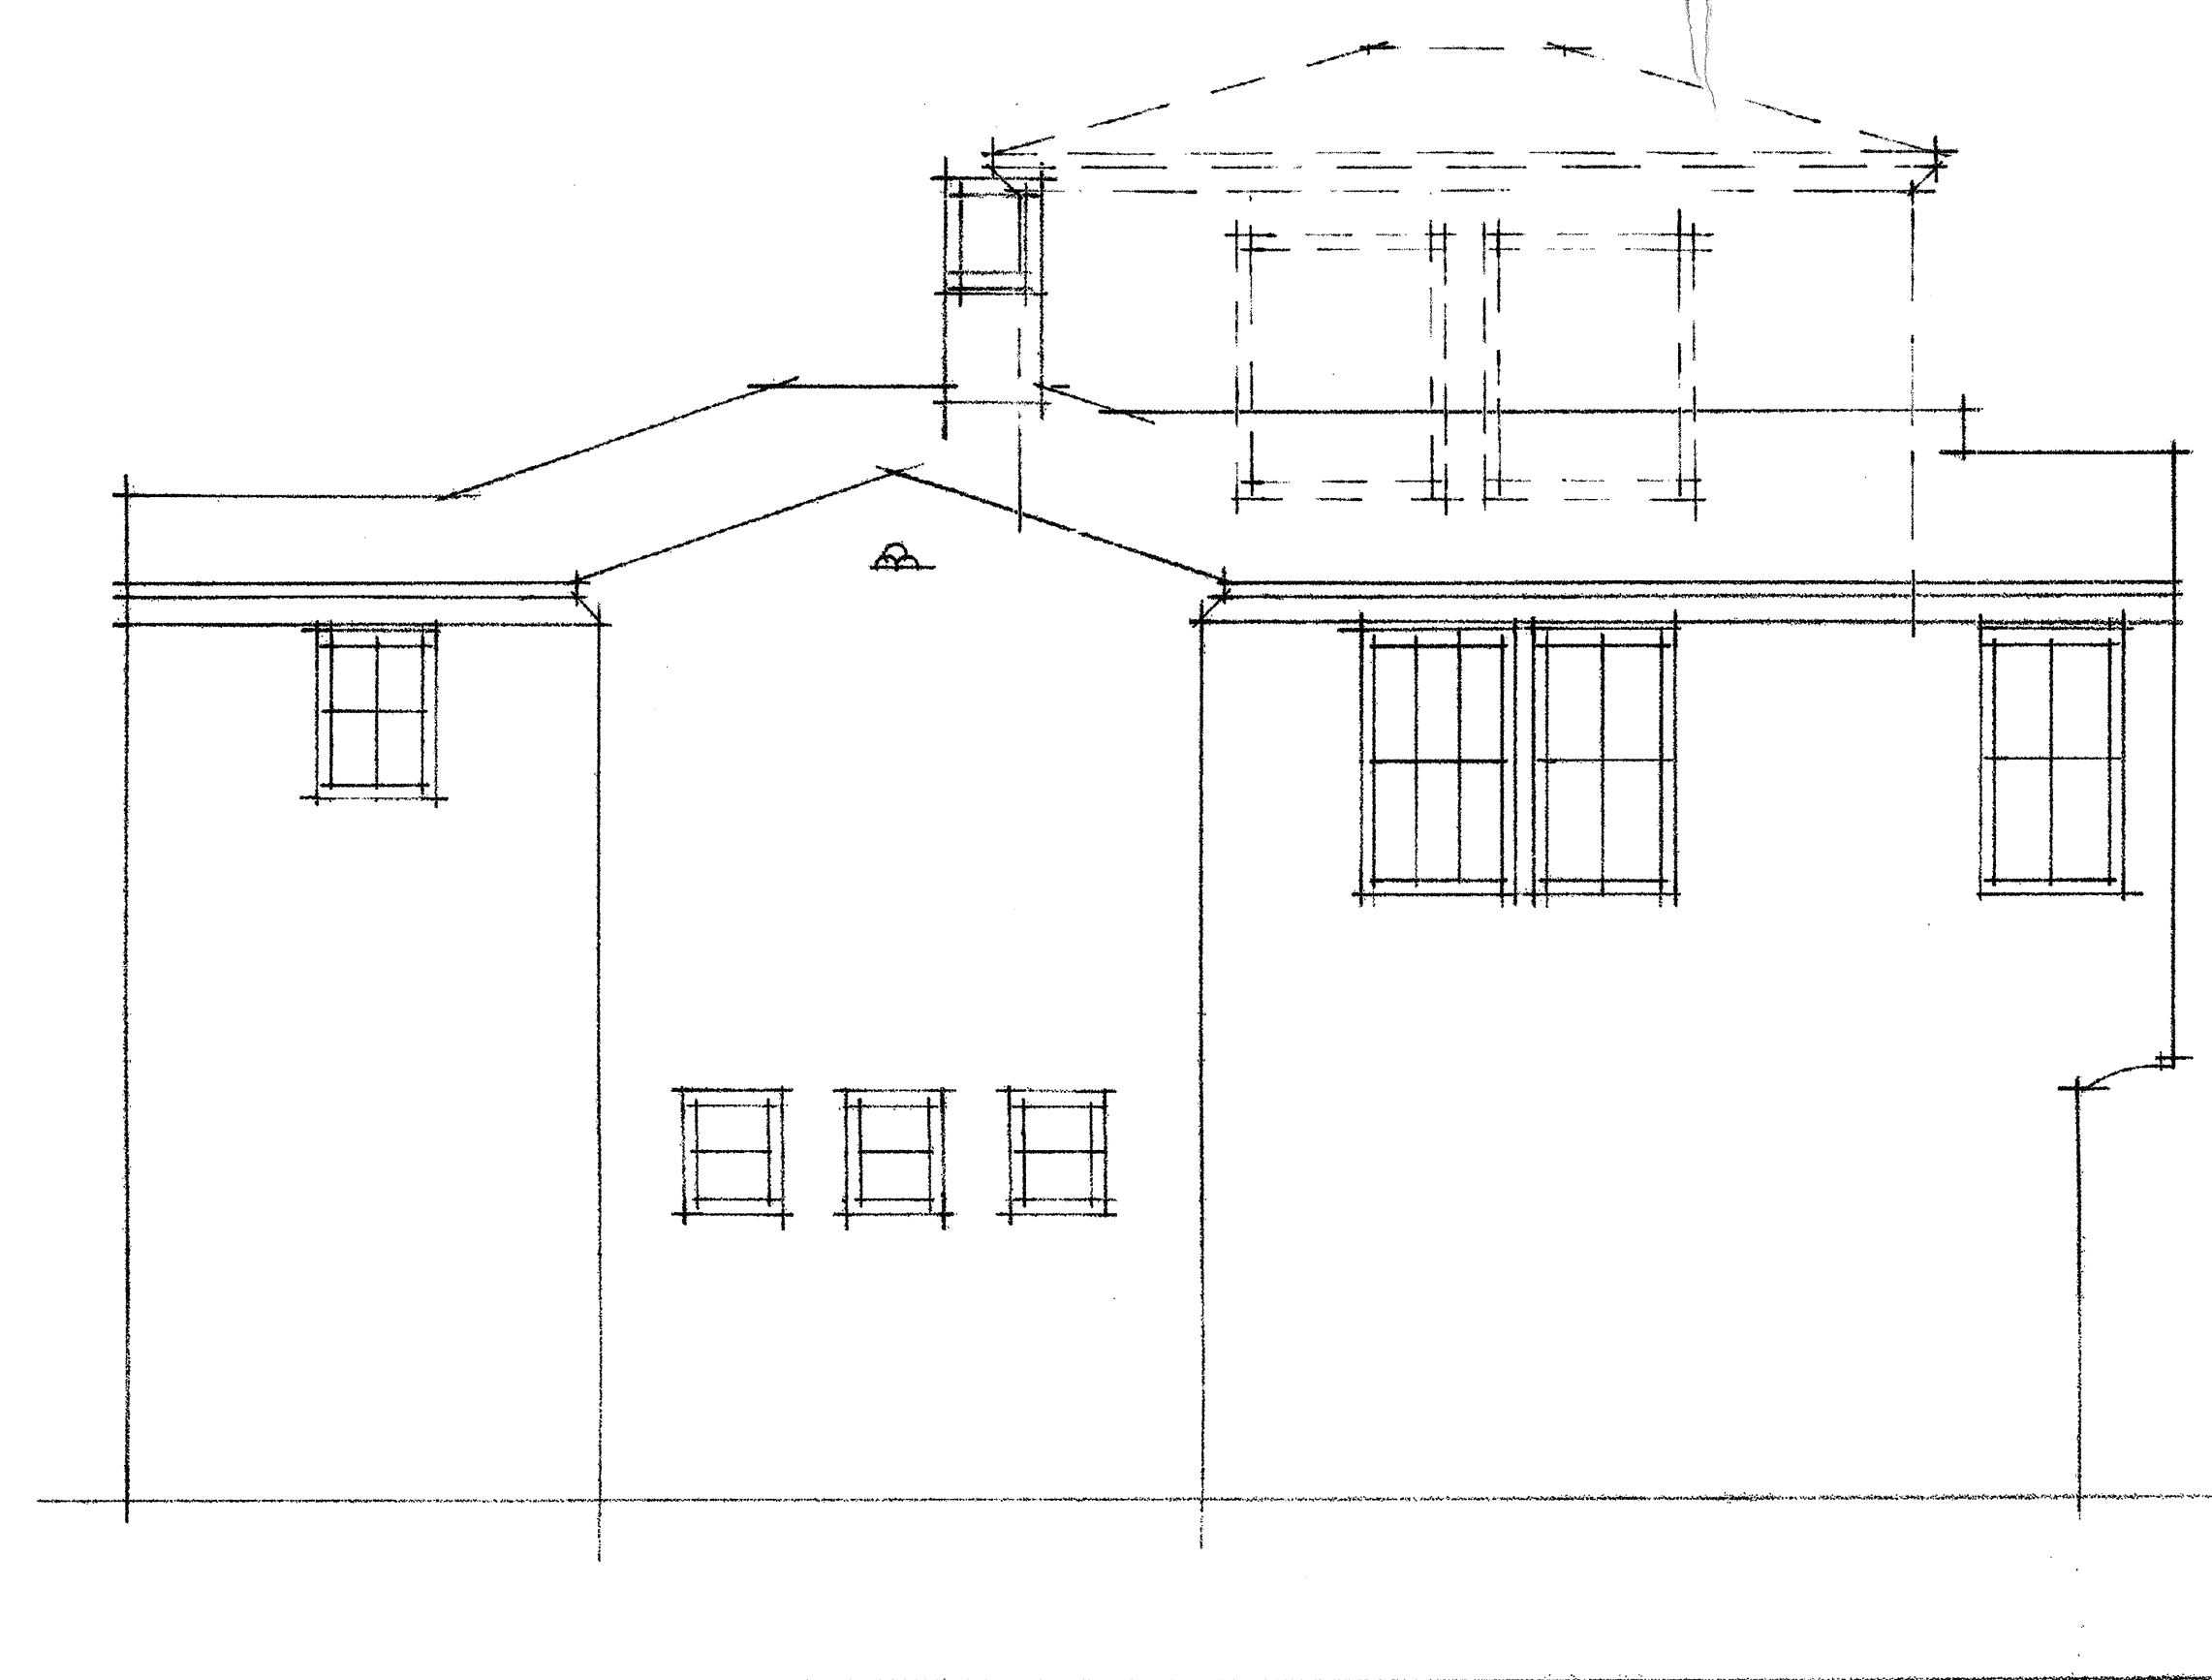

REAR ELEVATION



LEFT SIDE ELEVATION


NOTE: OPTIONAL THIRD STORY SHOWN AS A DASHED LINE. FOR TYPICAL BUILDING HEIGHTS AND MATERIALS, SEE FRONT 'A'.

PLAN 2A

1/4"=1'-0"


CANTERBURY
COLLECTION
PASSERELLE L.L.C., CAMPUS PARK

2006005PME331

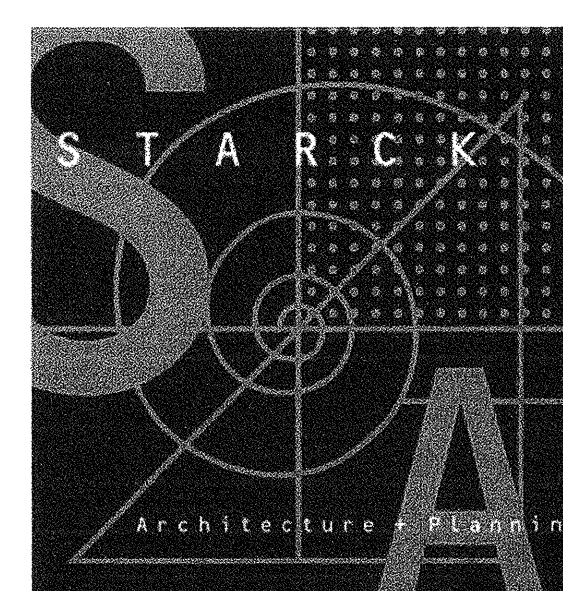

05/20/08

KEYPLAN

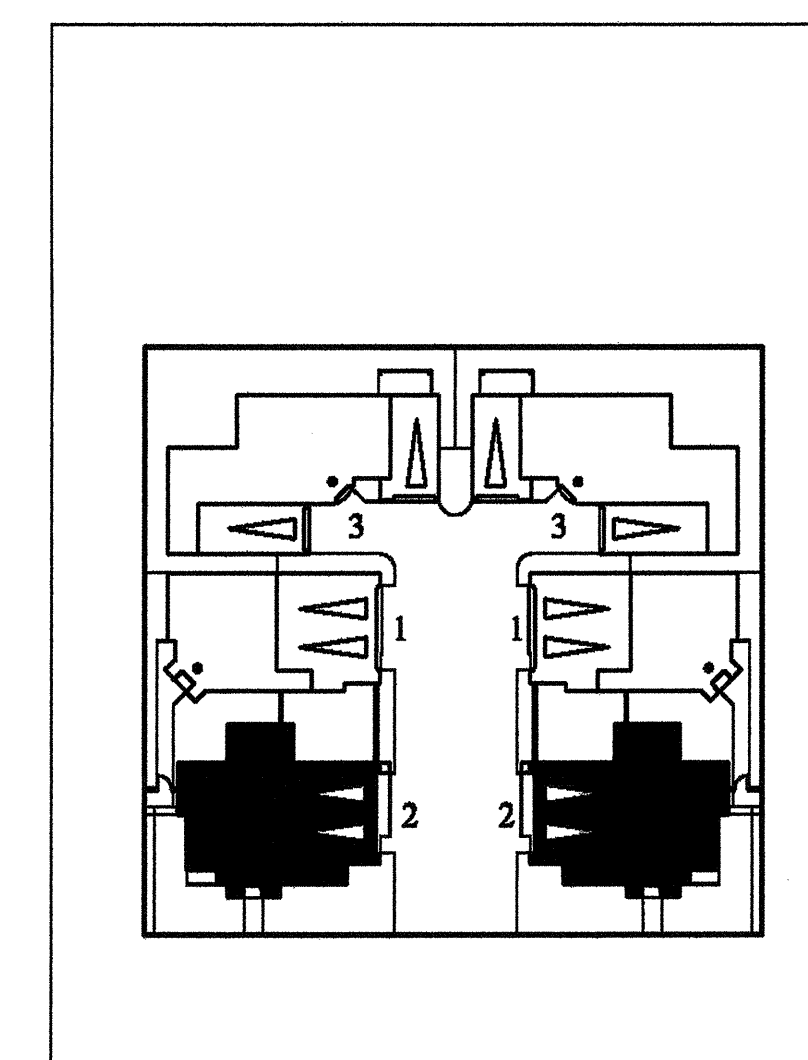


TYPICAL BUILDING MATERIALS

- 1 INTEGRAL COLOR 8" TILE ROOF
- 2 INTEGRAL COLOR PLASTER
- 3 VINYL WINDOW
- 4 WOOD TRELLIS
- 5 WOOD BRACE
- 6 WOOD POTSHIELD
- 7 WOOD SHUTTER
- 8 FIBERGLASS ENTRY DOOR
- 9 METAL SECTIONAL GARAGE DOOR
- 10 METAL GRILLE
- 11 METAL RAIL / GUARDRAIL
- 12 6" PLASTER LEAVE CORBEL
- 13 DECORATIVE ACCENT TILE
- 14 DECORATIVE CERAMIC TILE
- 15 PRECAST CONCRETE FINIAL
- 16 PRECAST CONCRETE COLUMN
- 17 PLASTER CORBEL
- 18 PLASTER ACCENT
- 19 PLASTER TRIM / SURROUND
- 20 FABRIC AWNING
- 21 METAL CHIMNEY SHROUD
- 22 PLASTER BATTERED WALL
- 23 WALL-MOUNTED LIGHT FIXTURE


* ALL METAL AND WOOD ELEMENTS TO BE PAINTED

COLOR DESCRIPTION


HIGH BARREL 8"-TILE ROOFING IN SUBTLE BLENDED NATURAL HUES OVER STUCCO IN A RANGE OF LIGHT TO MEDIUM SATURATED COLORS. STUCCO TRIM IN LIGHT VALUES OF BROWN, REMINISCENT OF SEMI-TRANSPARENT STAIN COLORS. WOOD TRIM AND FASCIA IN DARK VALUES OF BROWN. DECORATIVE METAL IS PAINTED IN BLACK TO PROVIDE A TRADITIONAL UNOUGHT IRON APPEARANCE. AWNING AND SHUTTERS IN SOFTER NATURAL ACCENT COLORS.

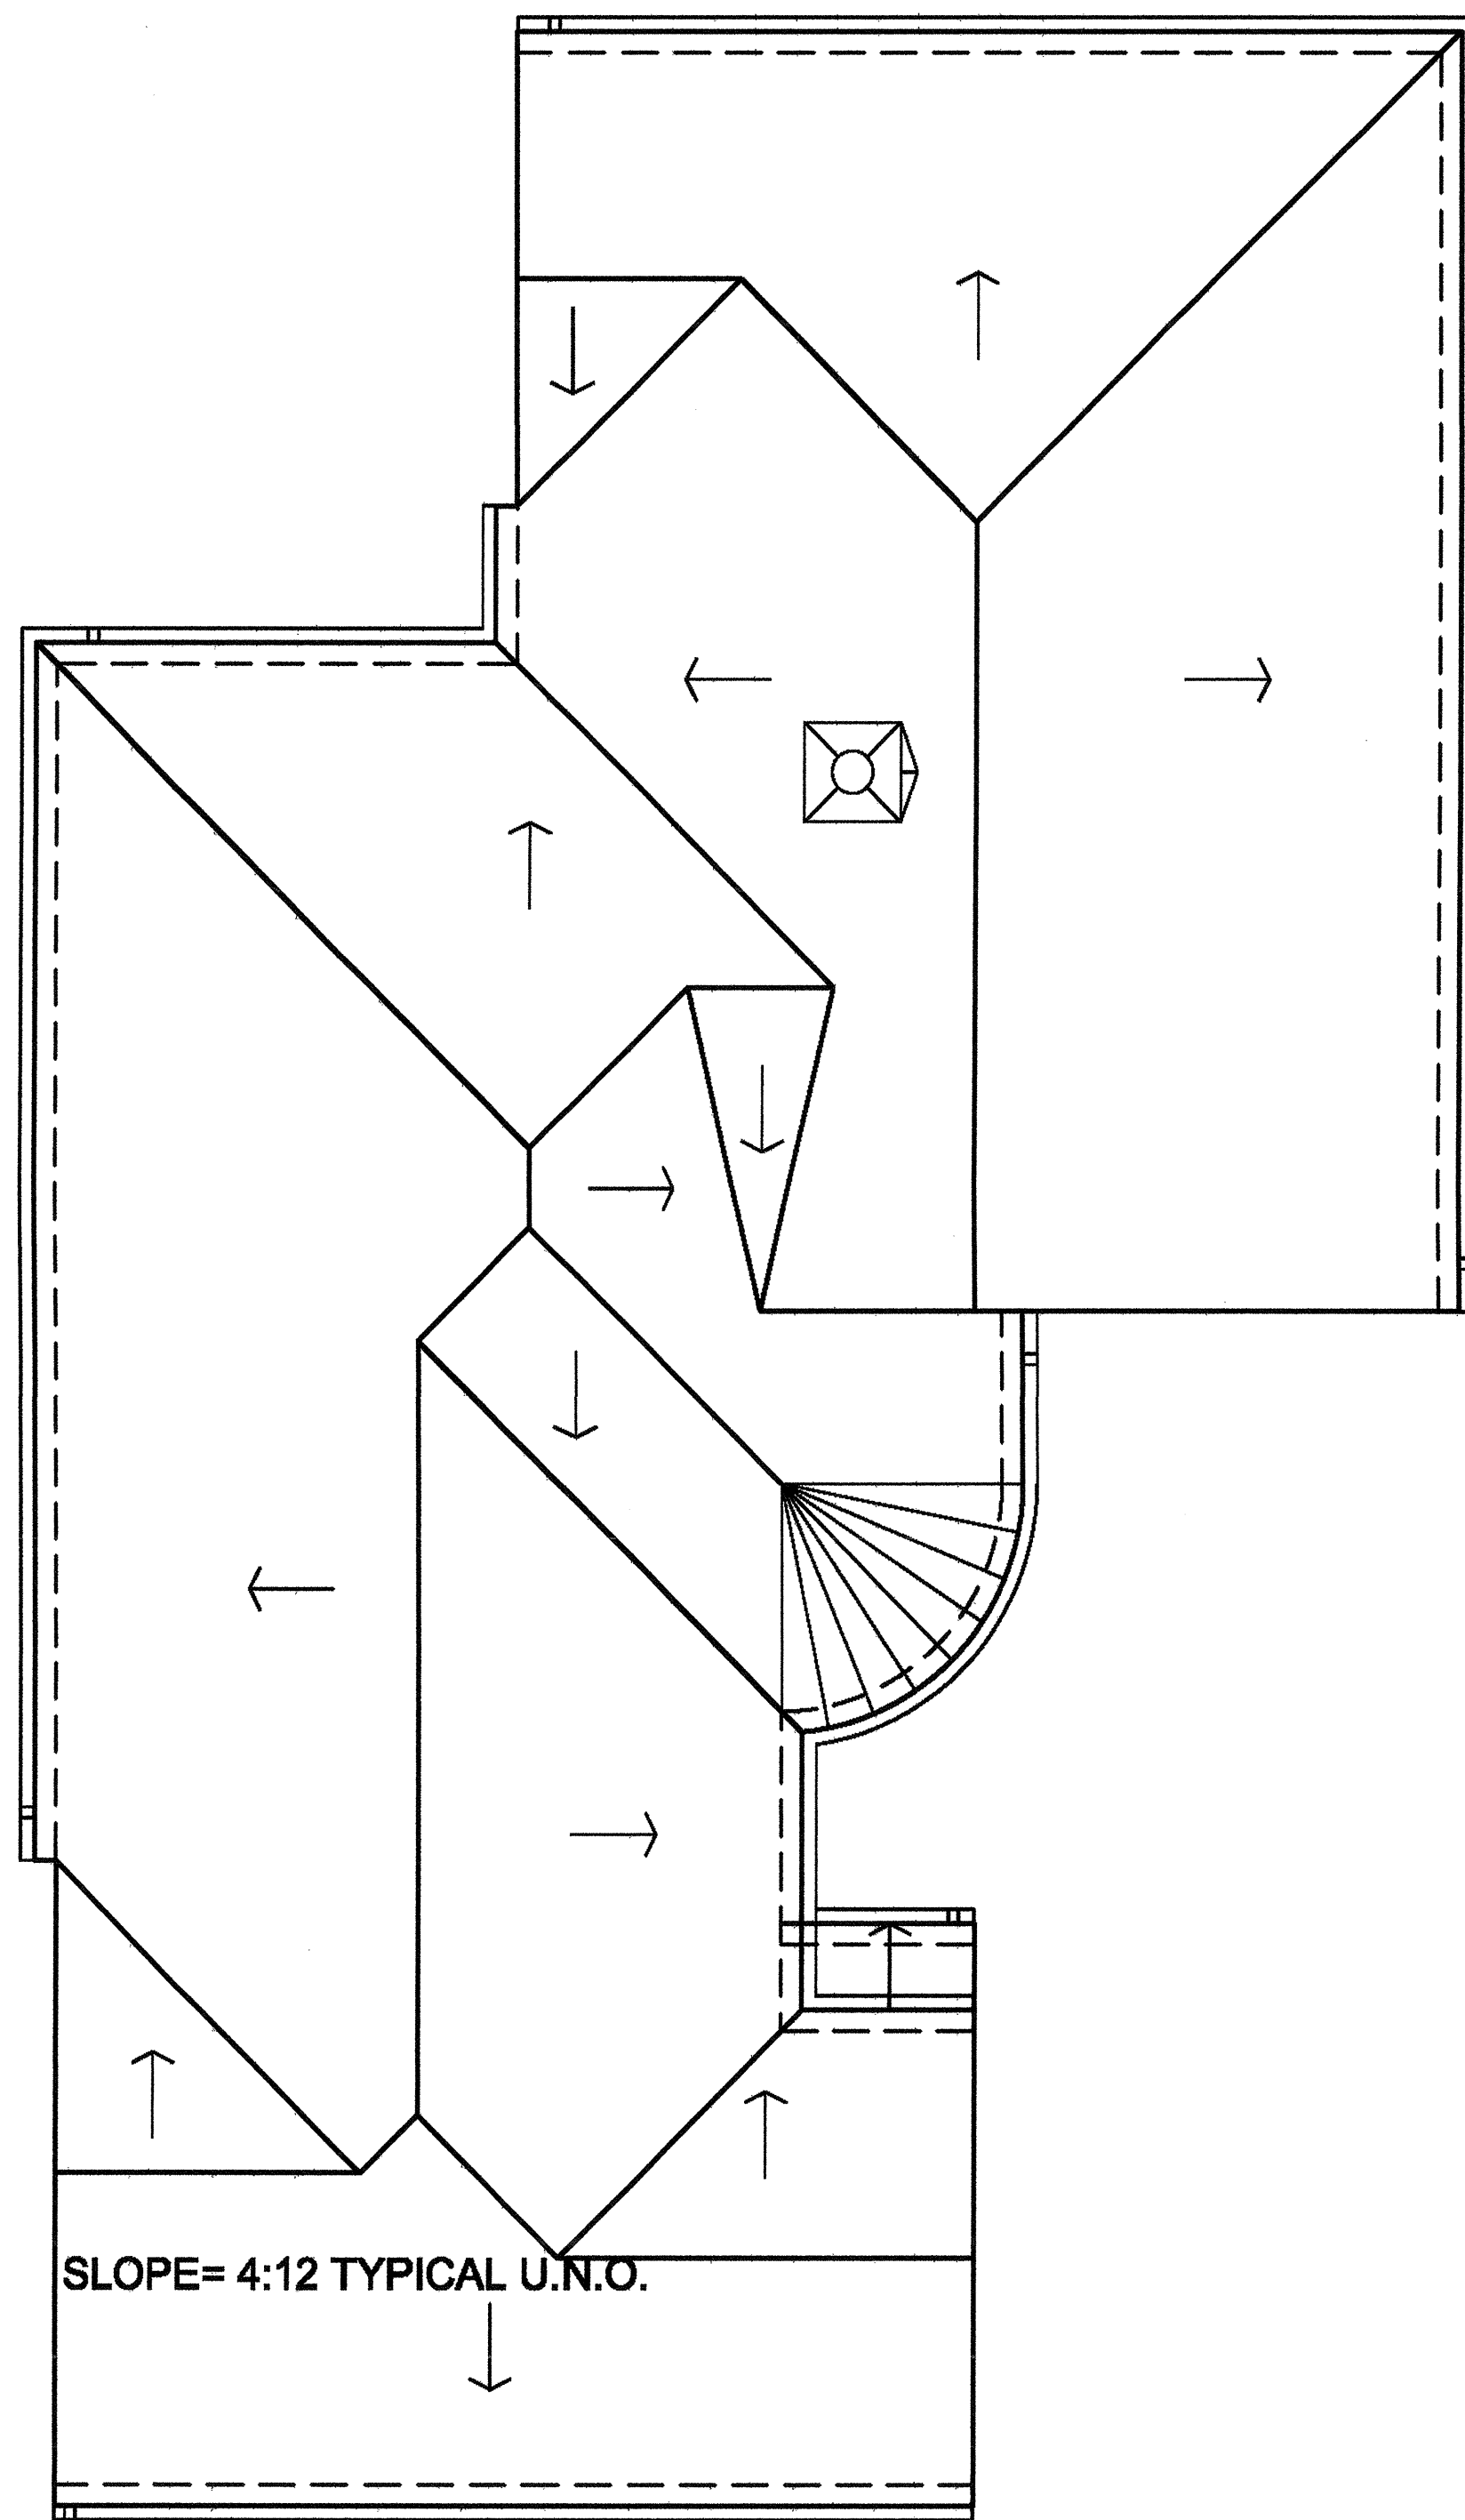

ROOF PLAN

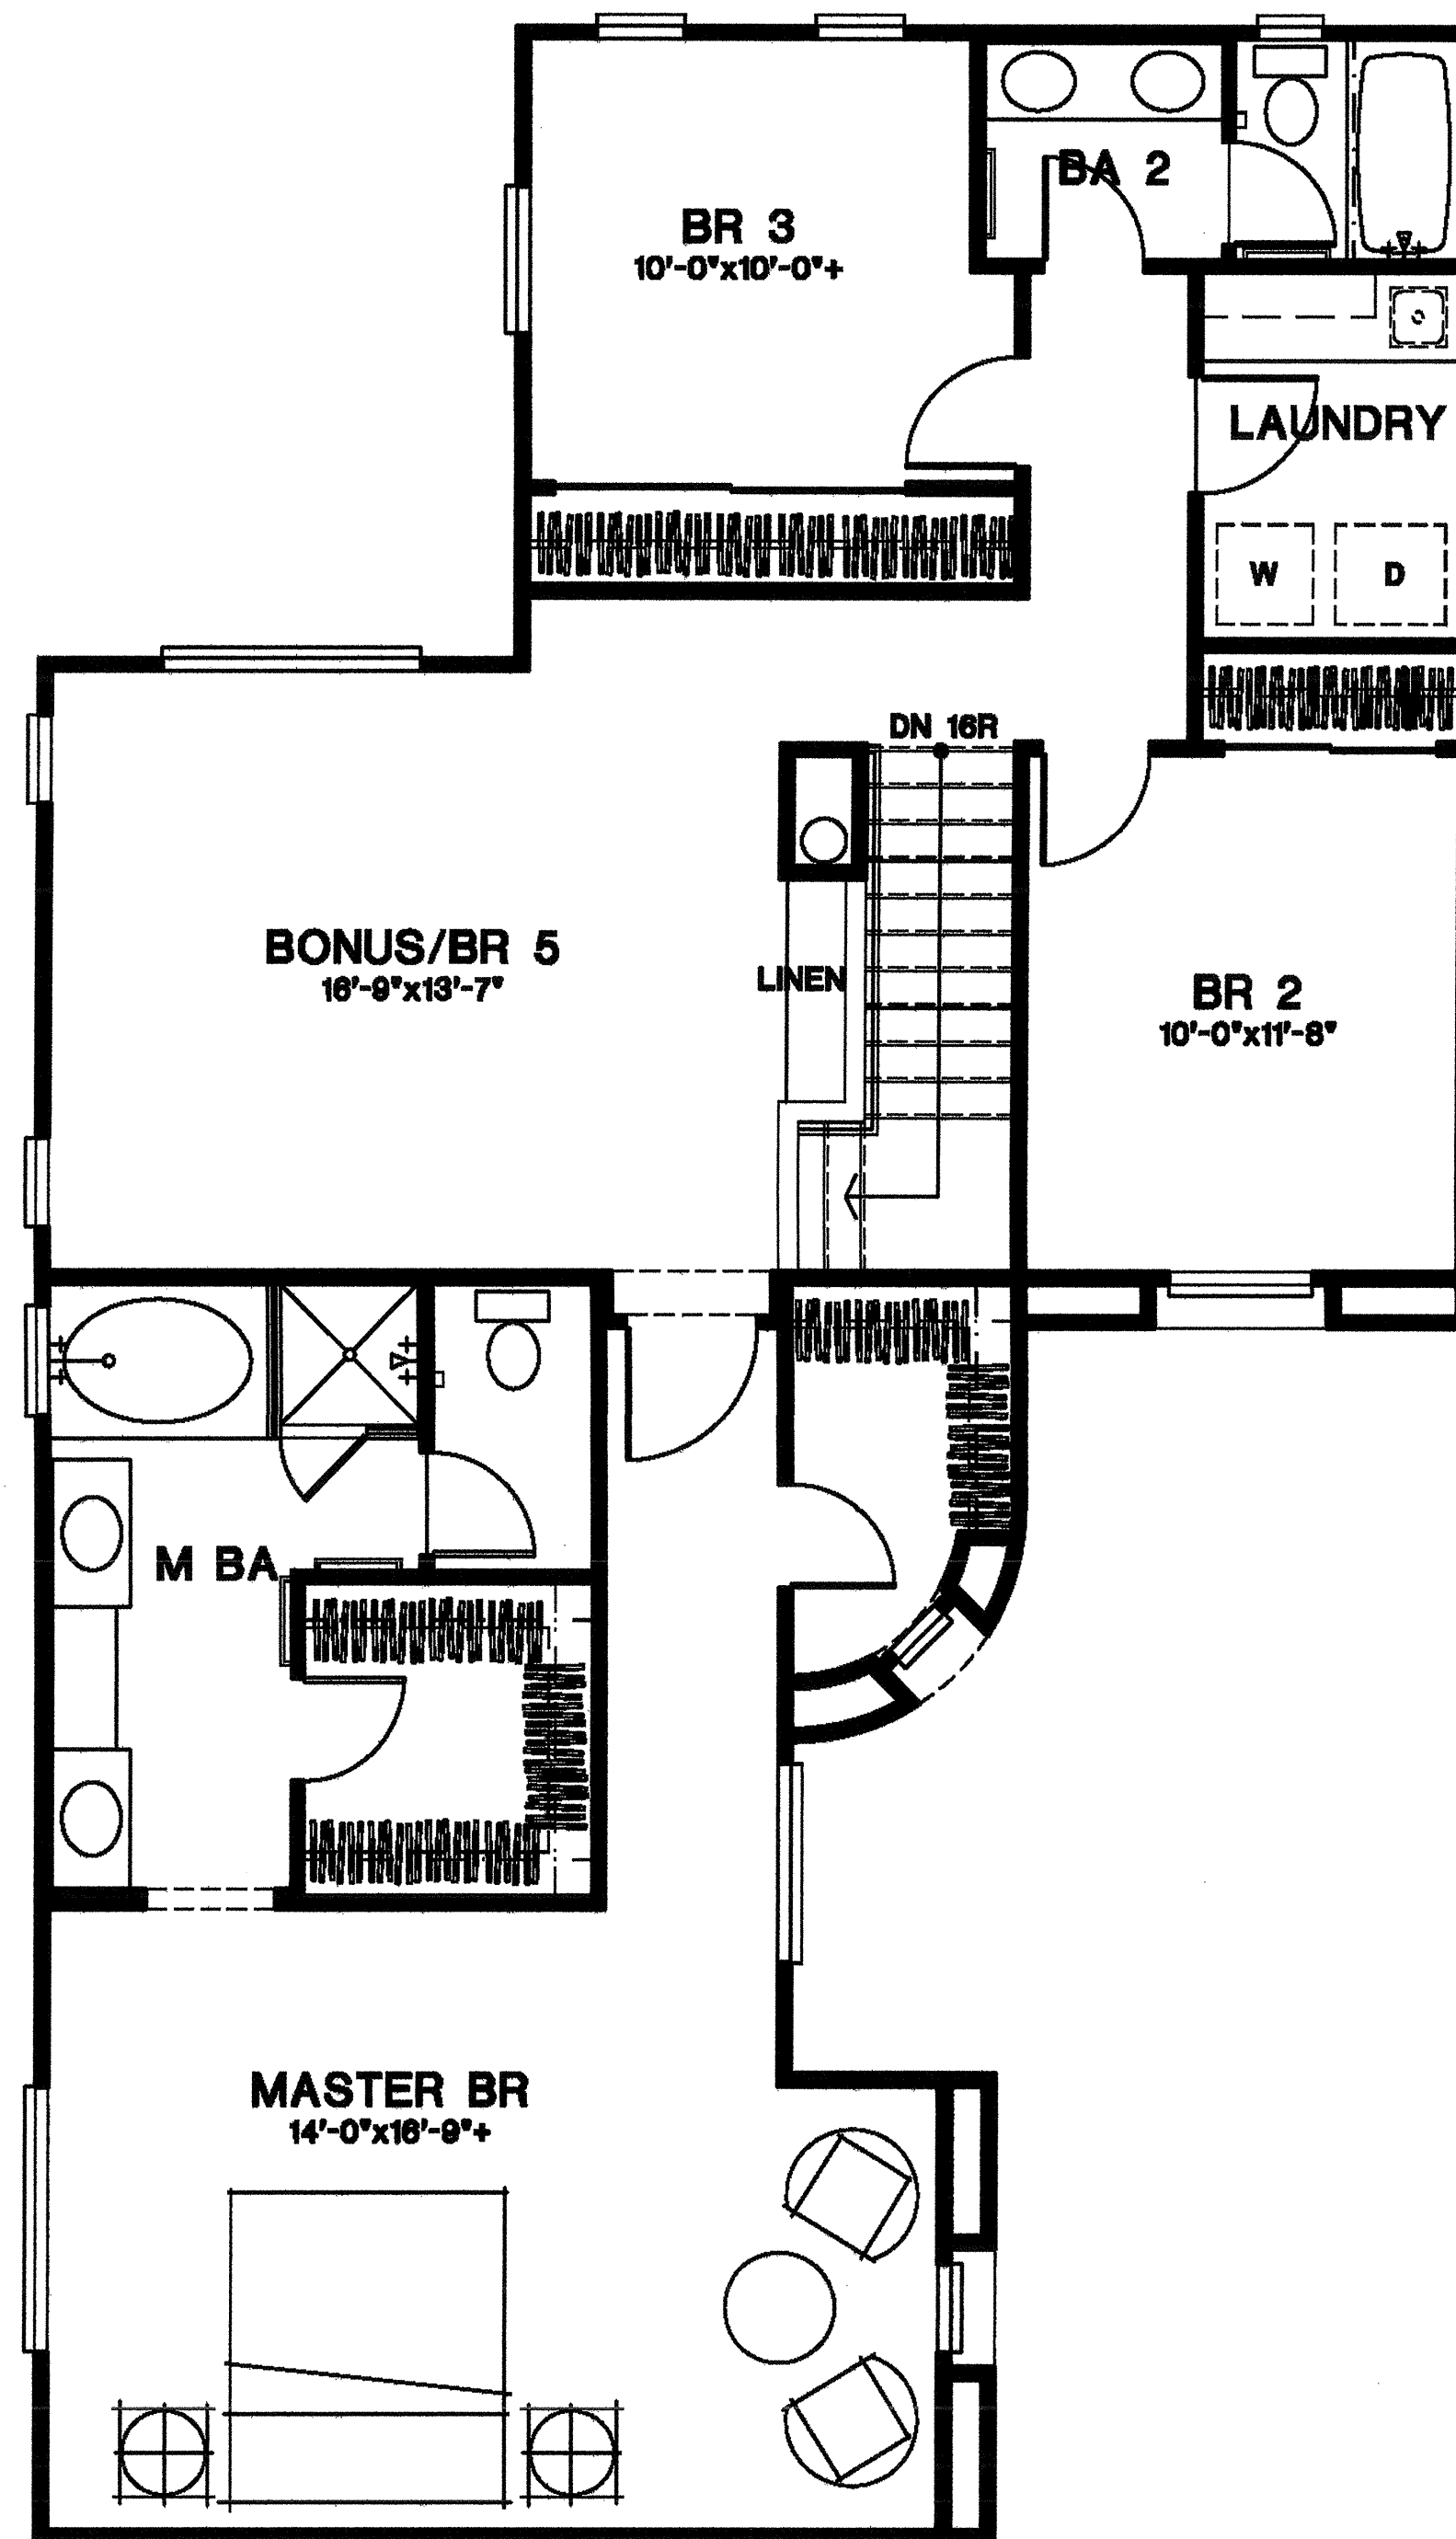

SECOND FLOOR

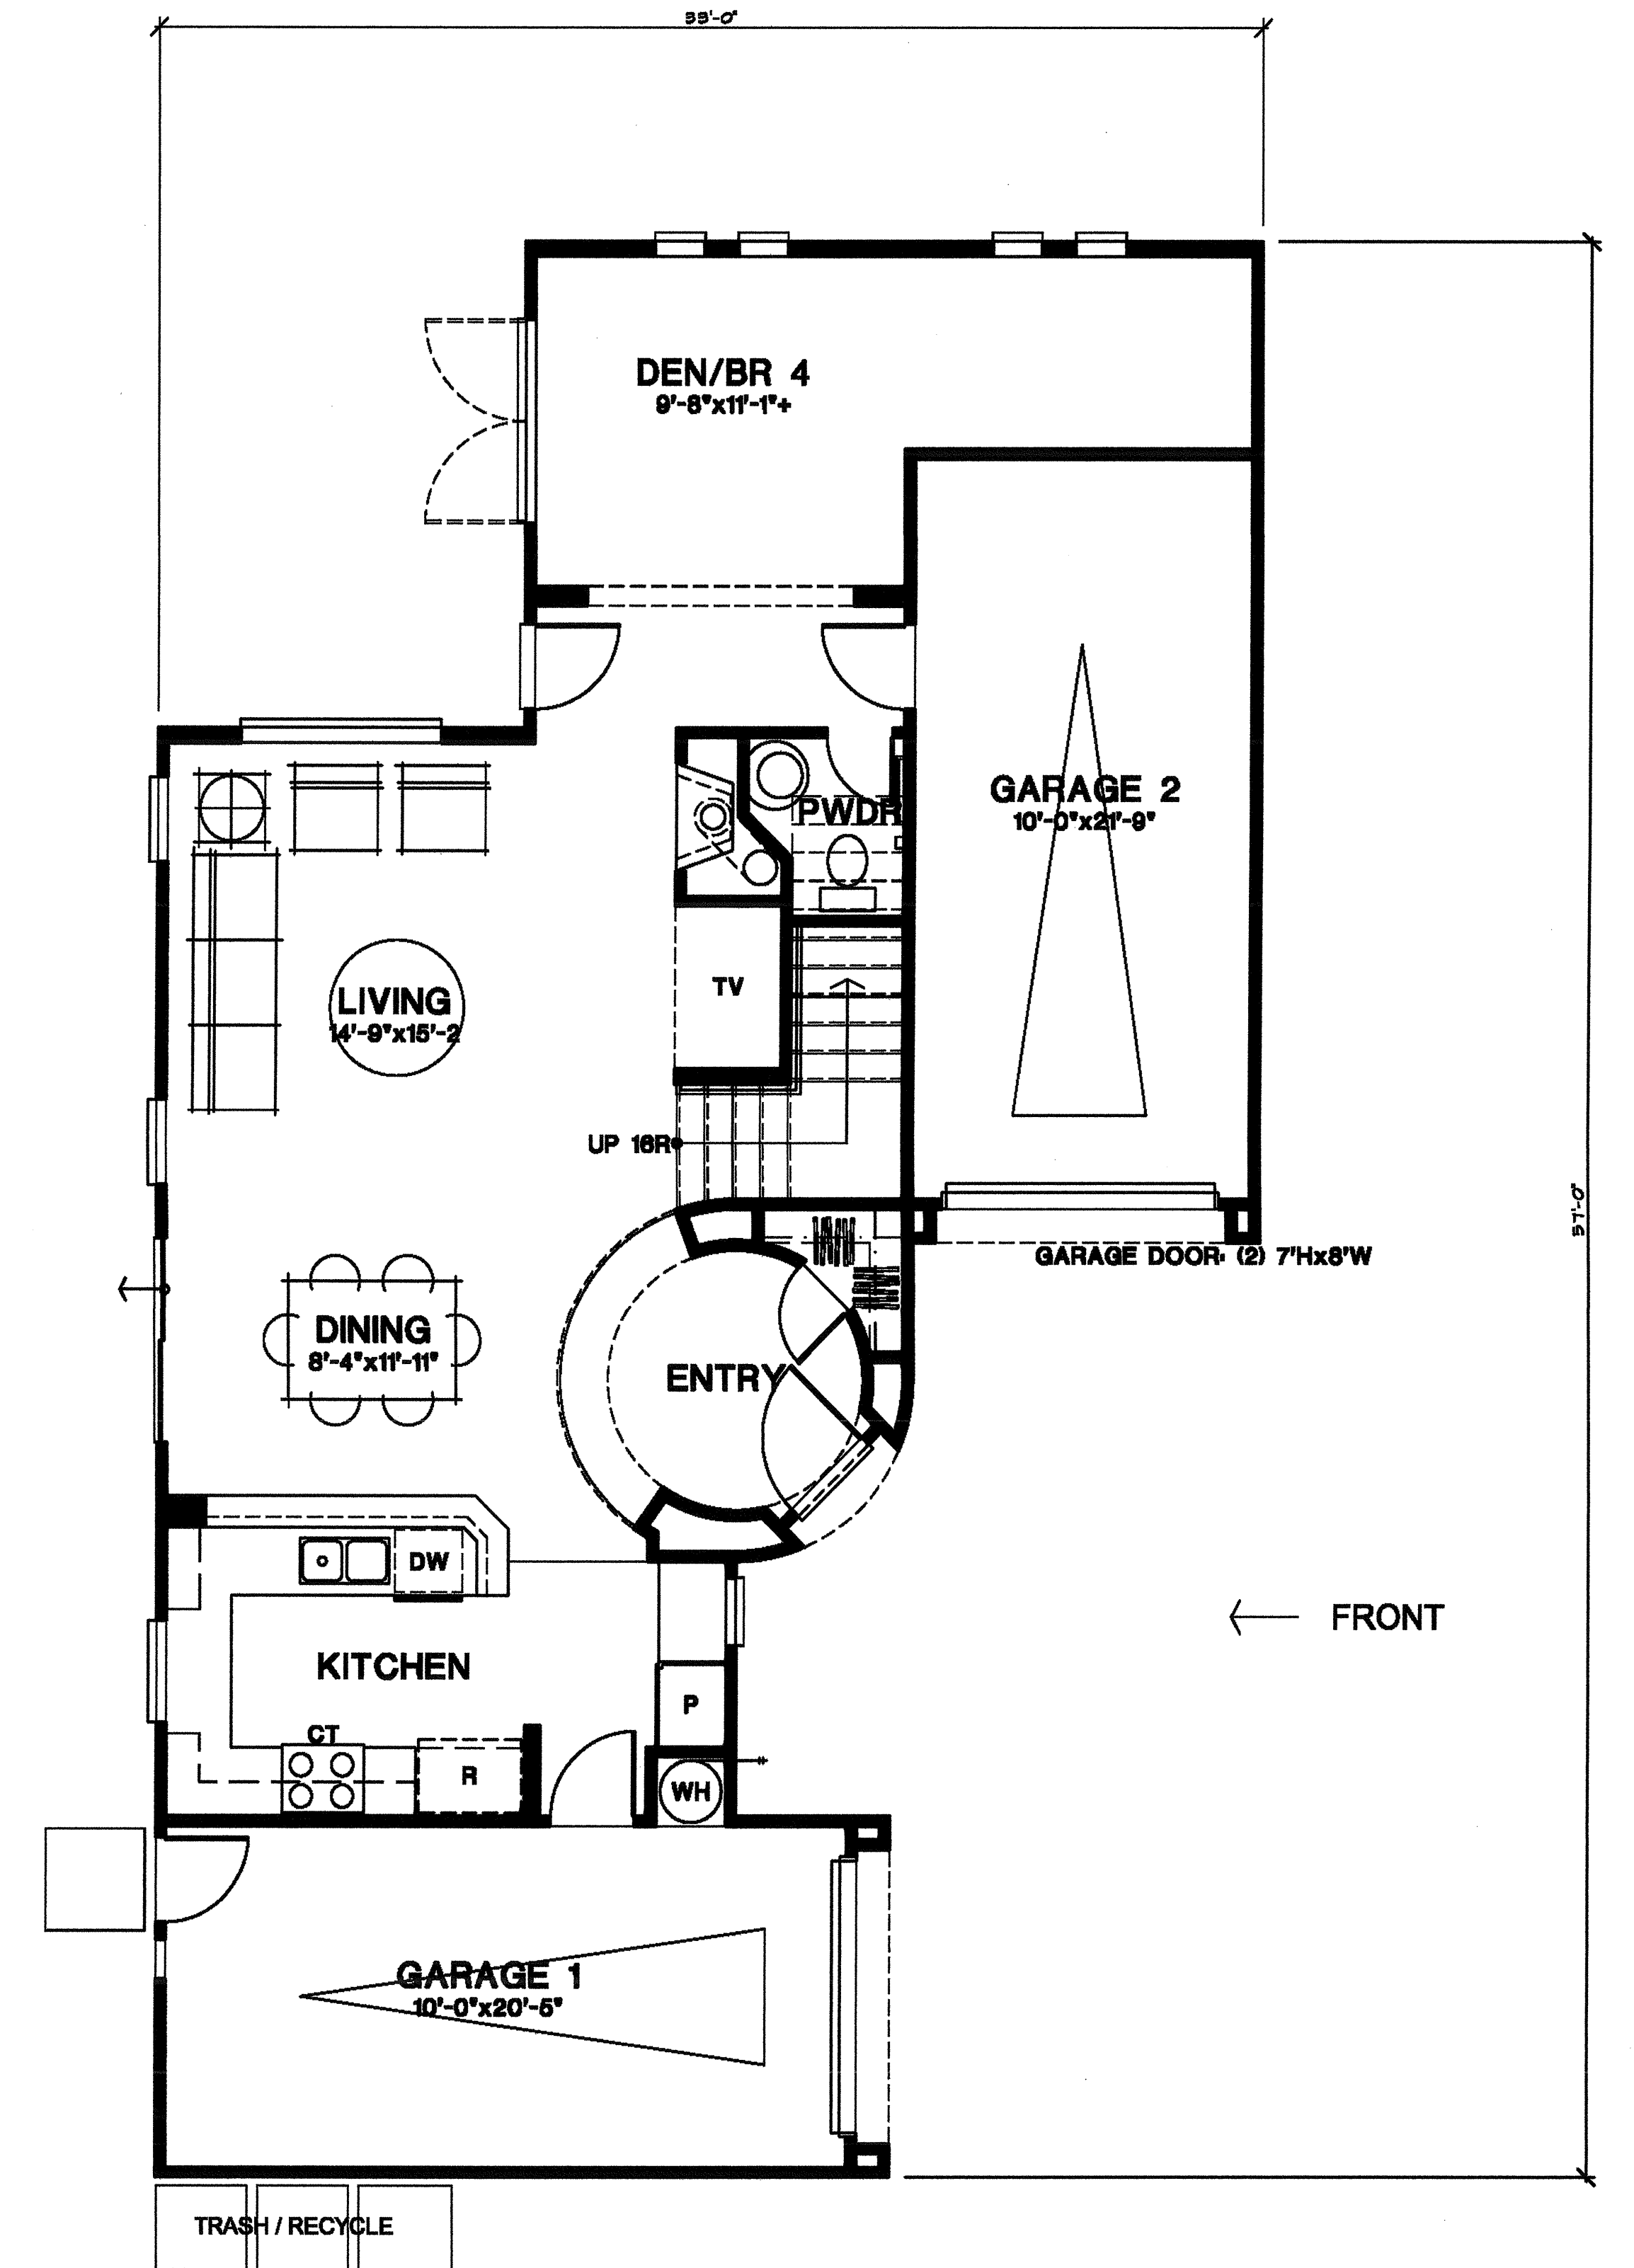


FIRST FLOOR

PLAN 3A

1/4"=1'-0"


CANTERBURY
COLLECTION
PASSERELLE L.L.C., CAMPUS PARK

2006005PME301

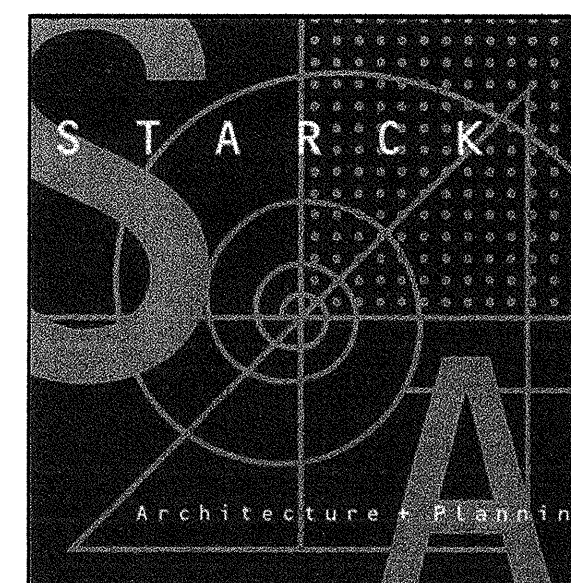


05/20/08


KEYPLAN

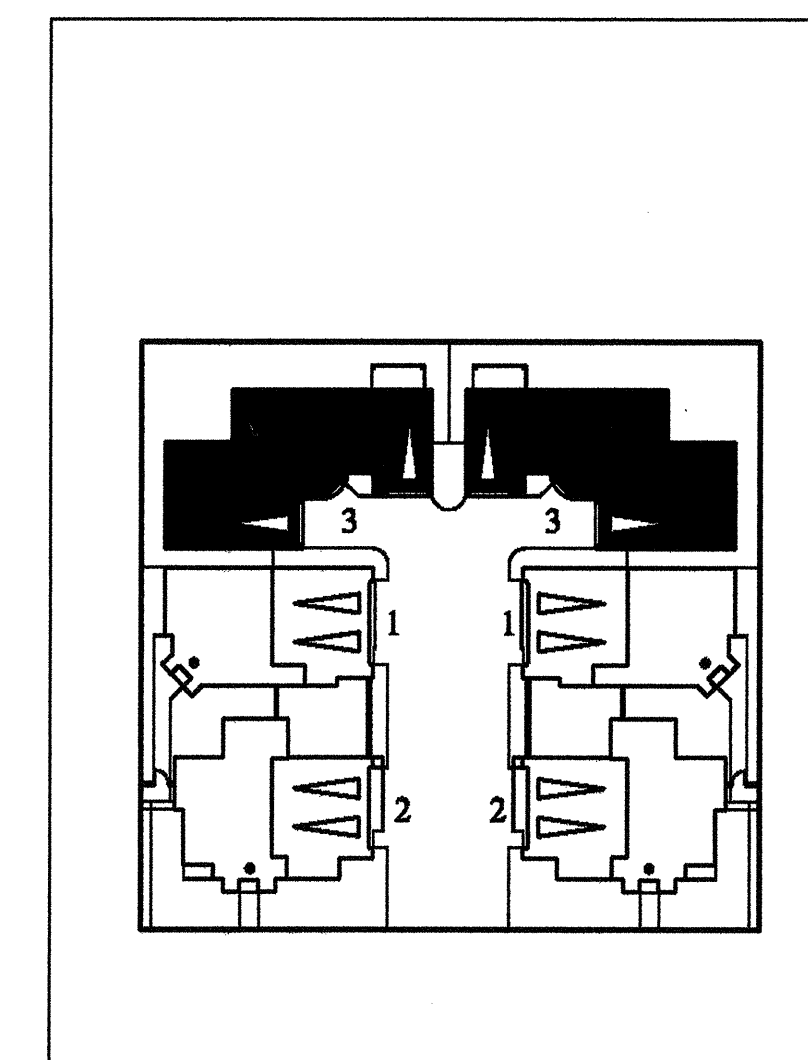


AREA ANALYSIS	
PLAN 1	
FIRST FLOOR	560.00 S.F.
SECOND FLOOR	883.00 S.F.
OPT. THIRD FLOOR	383.00 S.F.
TOTAL LIVING AREA	1443.00 S.F.
TOTAL LIVING AREA W/ OPT. 3RD FLR	1796.00 S.F.
GARAGE	470.00 S.F.
Total area	2266.00 S.F.
PLAN 2	
FIRST FLOOR	644.00 S.F.
SECOND FLOOR	1115.00 S.F.
OPT. THIRD FLOOR	426.00 S.F.
TOTAL LIVING AREA	1765.00 S.F.
TOTAL LIVING AREA W/ OPT. 3RD FLR	2184.00 S.F.
GARAGE	476.00 S.F.
OPT. DECK	41.00 S.F.
Total area	2701.00 S.F.
PLAN 3	
FIRST FLOOR	860.00 S.F.
SECOND FLOOR	1330.00 S.F.
OPT. THIRD FLOOR	515.00 S.F.
TOTAL LIVING AREA	2332.00 S.F.
TOTAL LIVING AREA W/ OPT. 3RD FLR	2747.00 S.F.
GARAGE	483.00 S.F.
OPT. DECK	54.00 S.F.
OPT. DECK 2	66.00 S.F.
Total area	3382.00 S.F.

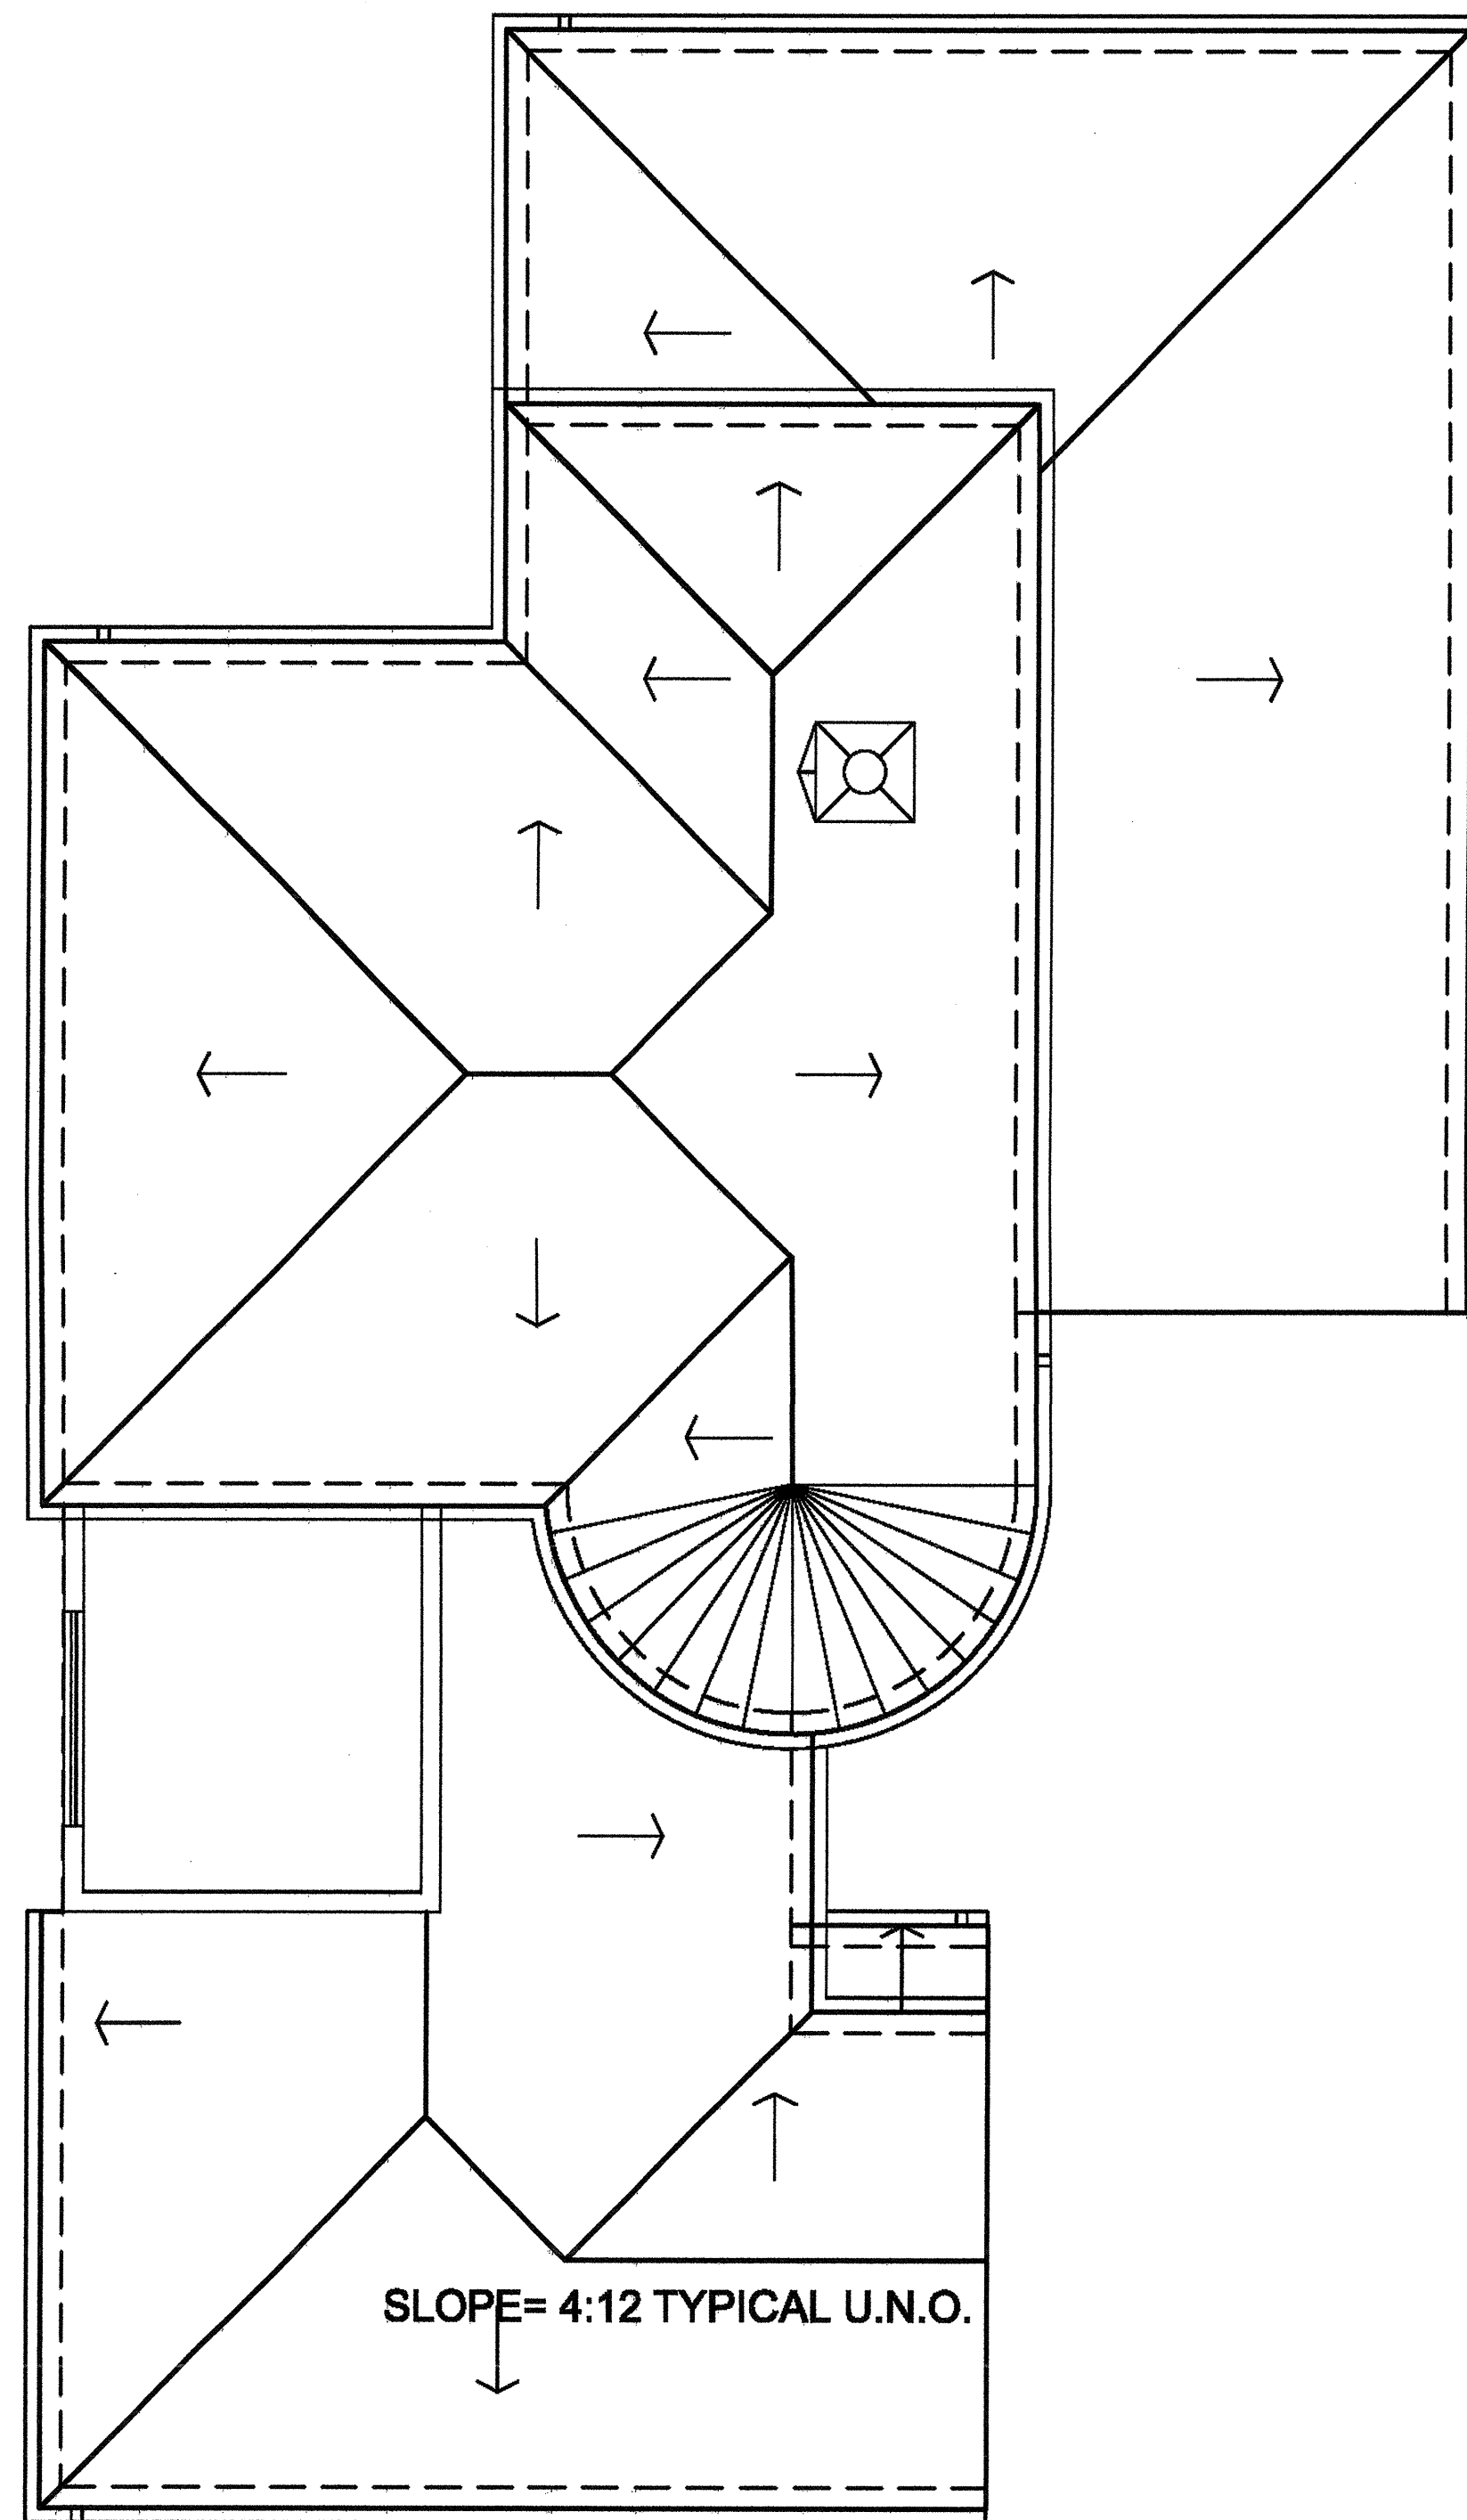

ROOF PLAN AT OPTIONAL THIRD FLOOR

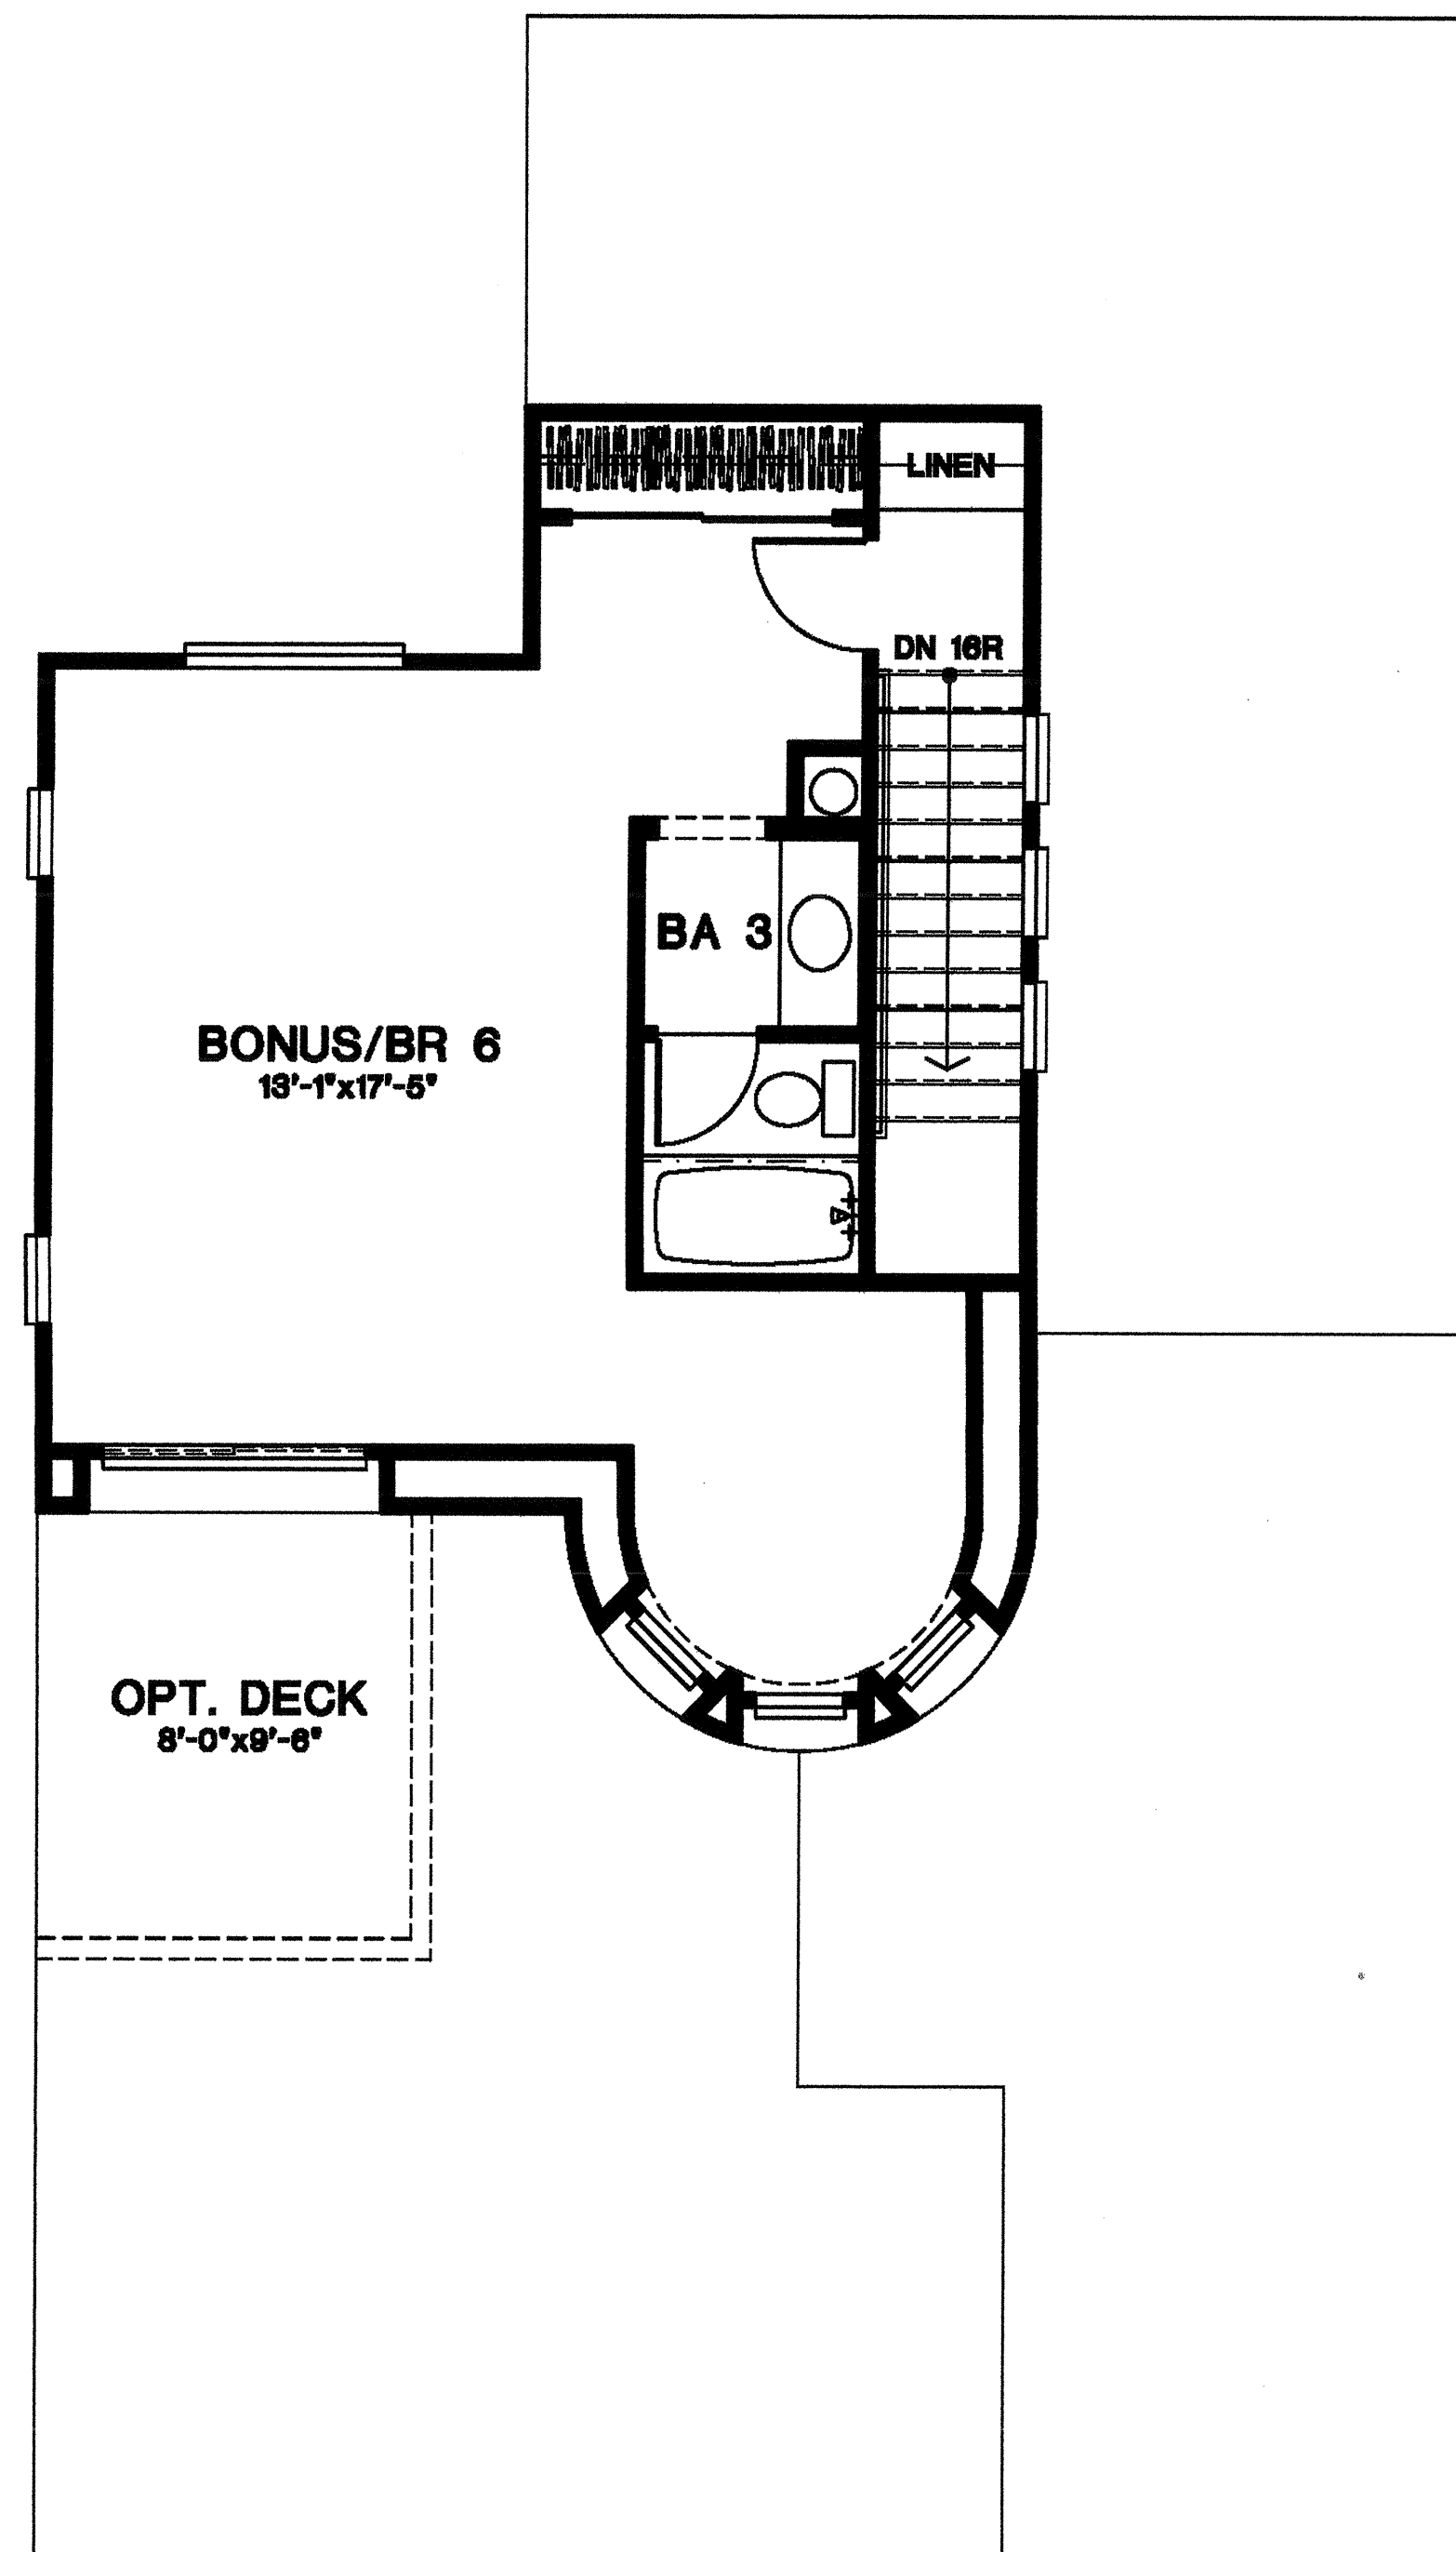

OPTIONAL THIRD FLOOR PLAN

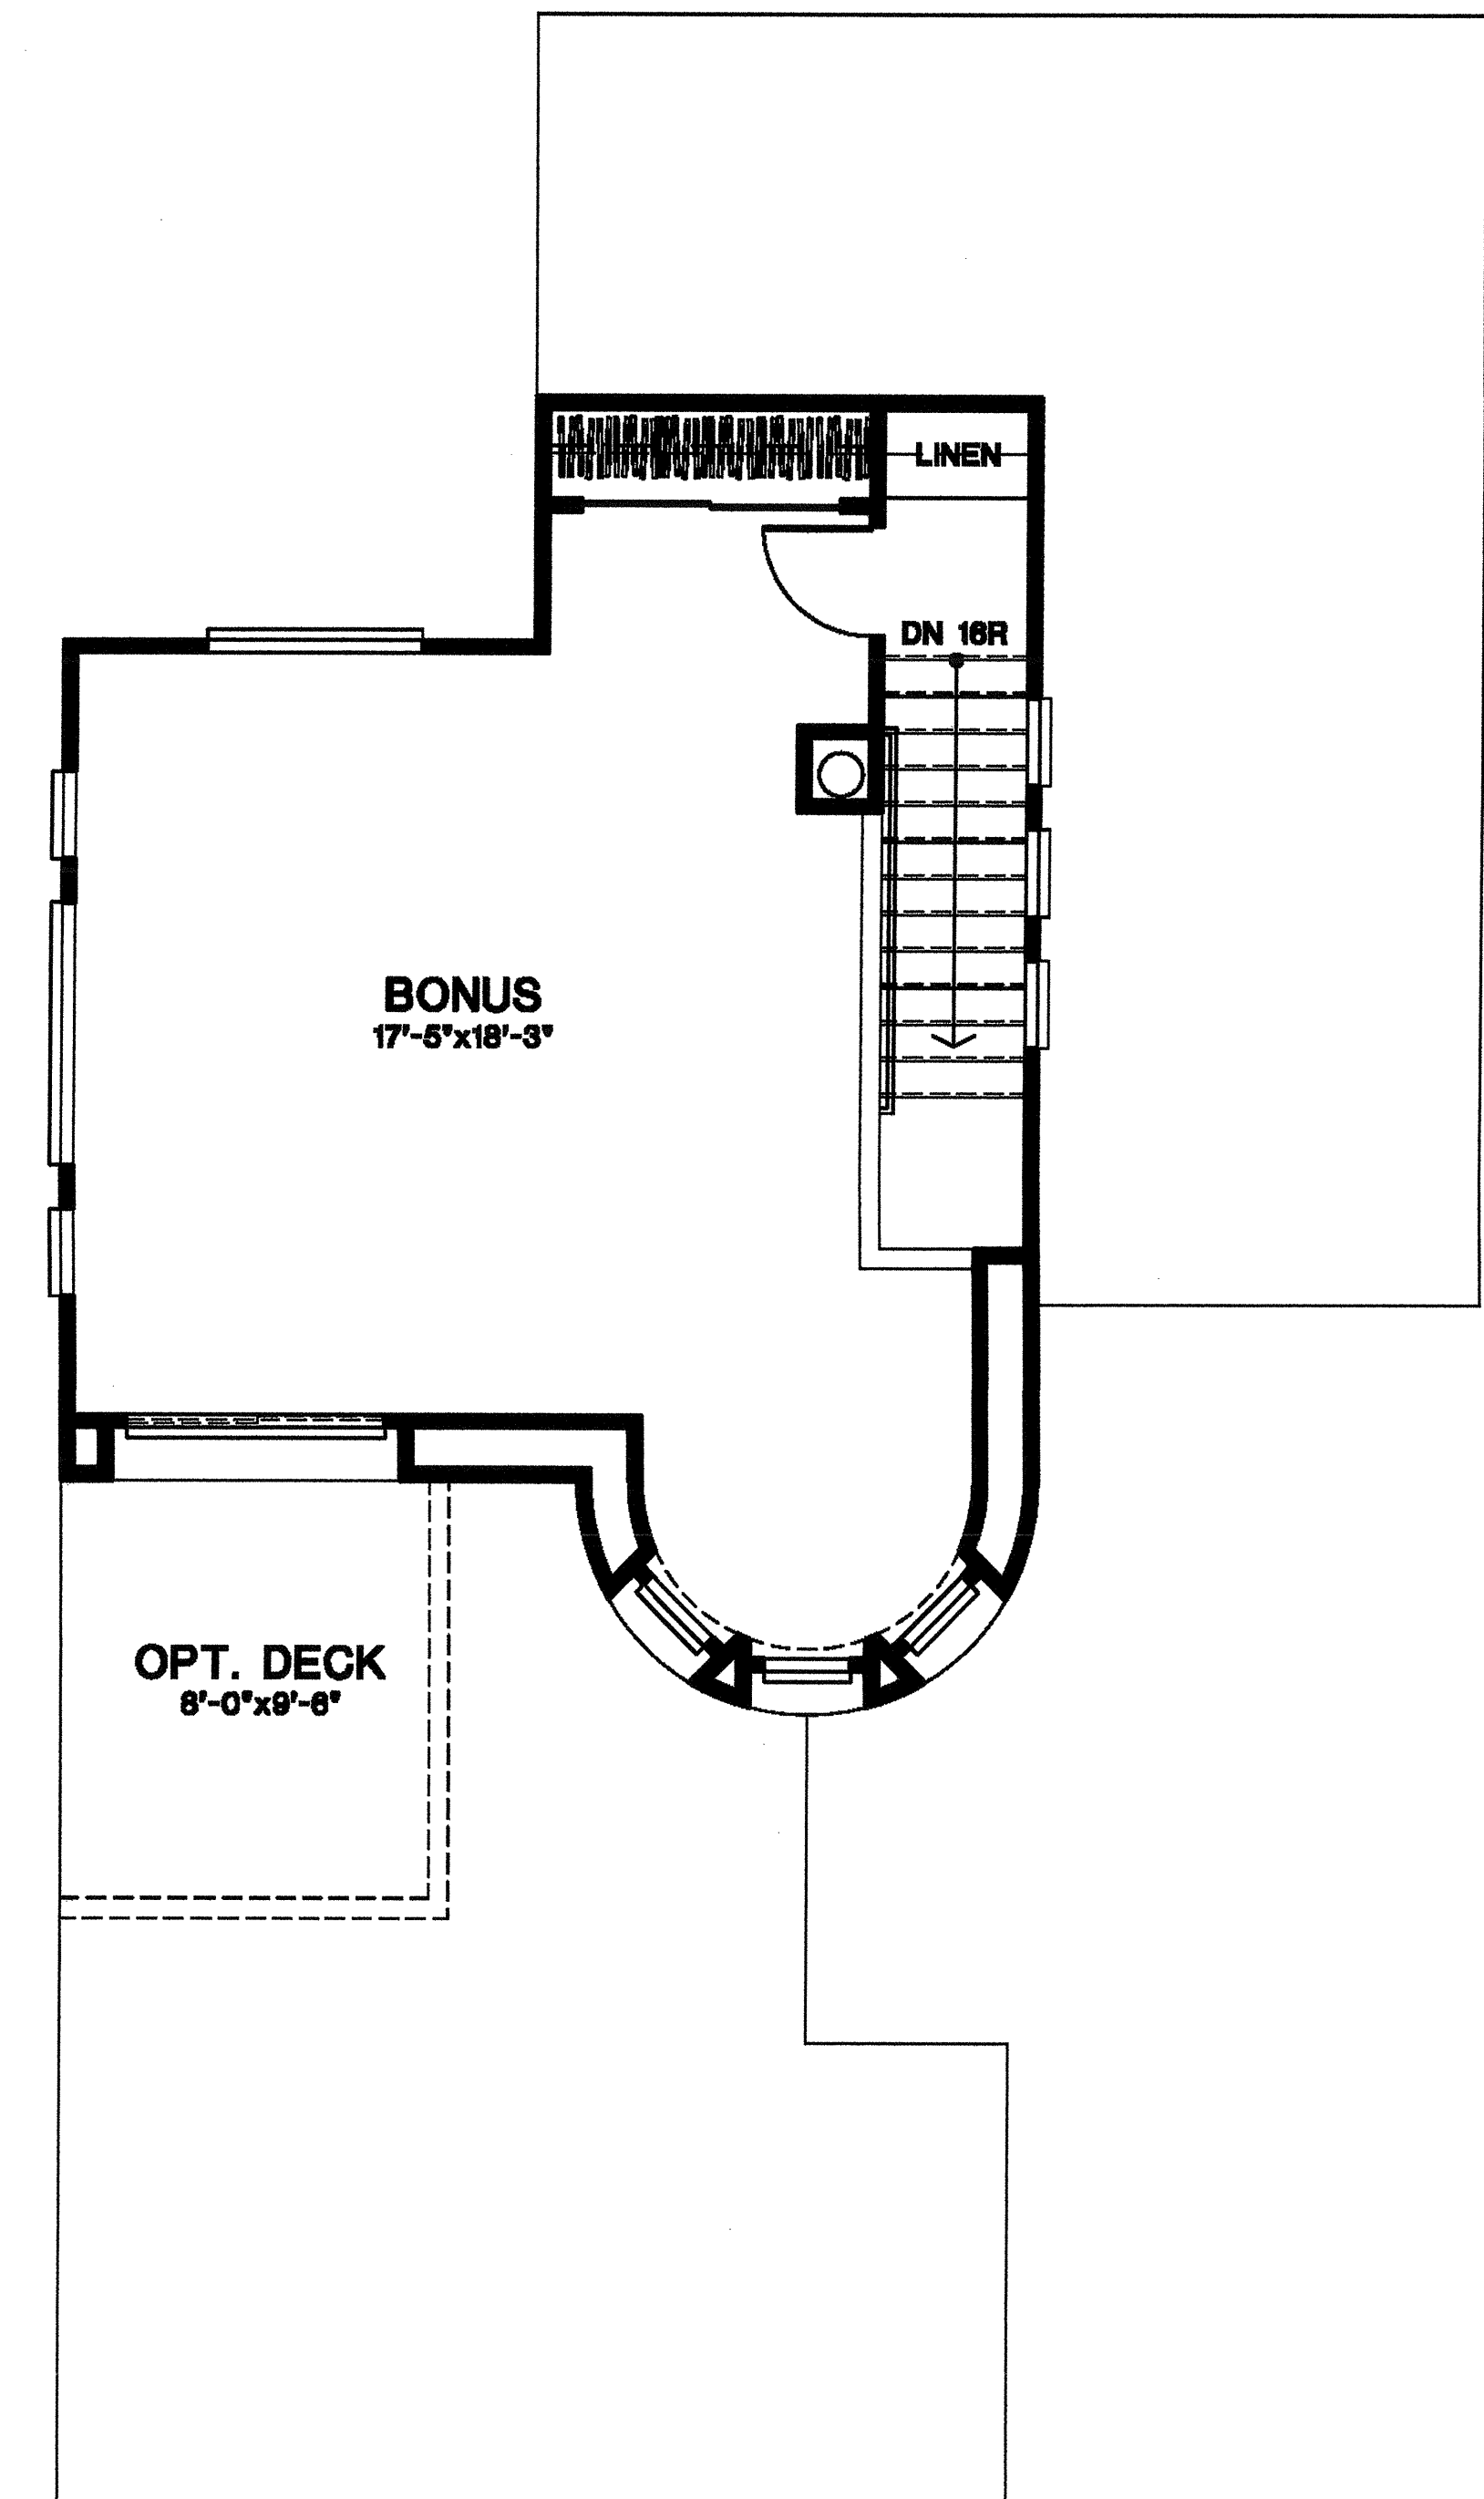


OPTIONAL THIRD FLOOR PLAN

← FRONT

PLAN 3A


1/4"=1'-0"

**CANTERBURY
COLLECTION**
PASSERELLE L.L.C., CAMPUS PARK
2006005PMF301

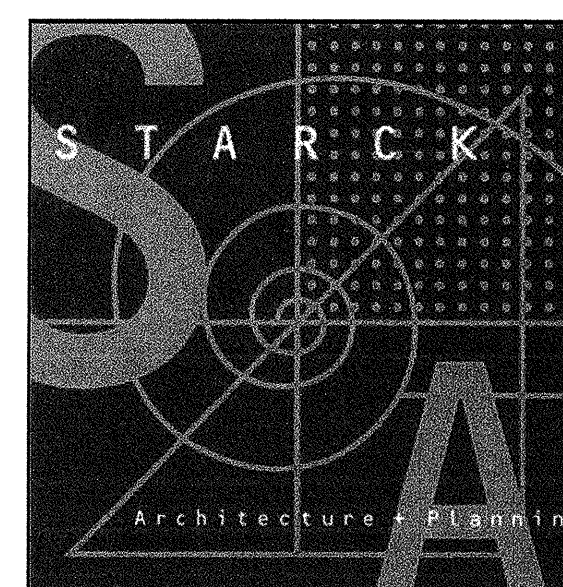


05/20/08


KEYPLAN

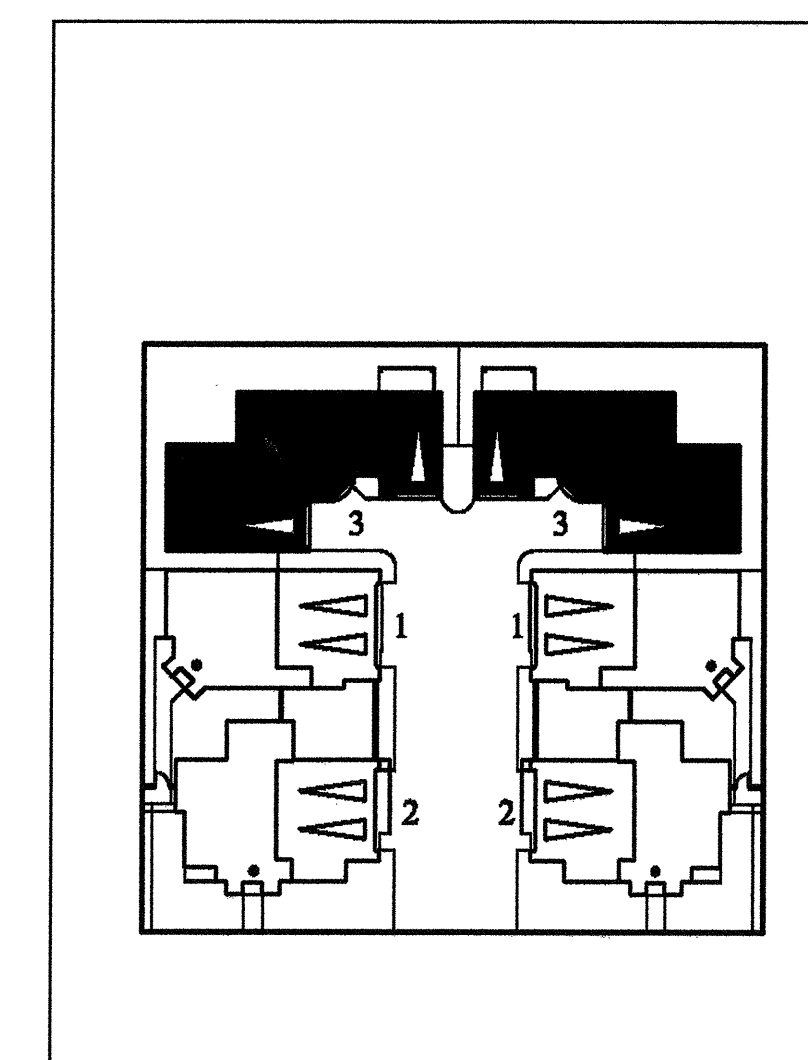


AREA ANALYSIS	
PLAN 1	
FIRST FLOOR	560.00 S.F.
SECOND FLOOR	887.00 S.F.
OPT. THIRD FLOOR	352.00 S.F.
TOTAL LIVING AREA	1443.00 S.F.
TOTAL LIVING AREA W/ OPT. 3RD FLR	1795.00 S.F.
GARAGE	475.00 S.F.
total area	2268.00 S.F.
PLAN 2	
FIRST FLOOR	644.00 S.F.
SECOND FLOOR	1115.00 S.F.
OPT. THIRD FLOOR	425.00 S.F.
TOTAL LIVING AREA	1766.00 S.F.
TOTAL LIVING AREA W/ OPT. 3RD FLR	2191.00 S.F.
GARAGE	475.00 S.F.
OPT. DECK	47.00 S.F.
total area	2701.00 S.F.
PLAN 3	
FIRST FLOOR	861.00 S.F.
SECOND FLOOR	1339.00 S.F.
OPT. THIRD FLOOR	515.00 S.F.
TOTAL LIVING AREA	2332.00 S.F.
TOTAL LIVING AREA W/ OPT. 3RD FLR	2747.00 S.F.
GARAGE	463.00 S.F.
OPT. DECK	84.00 S.F.
OPT. DECK 2	86.00 S.F.
total area	3352.00 S.F.

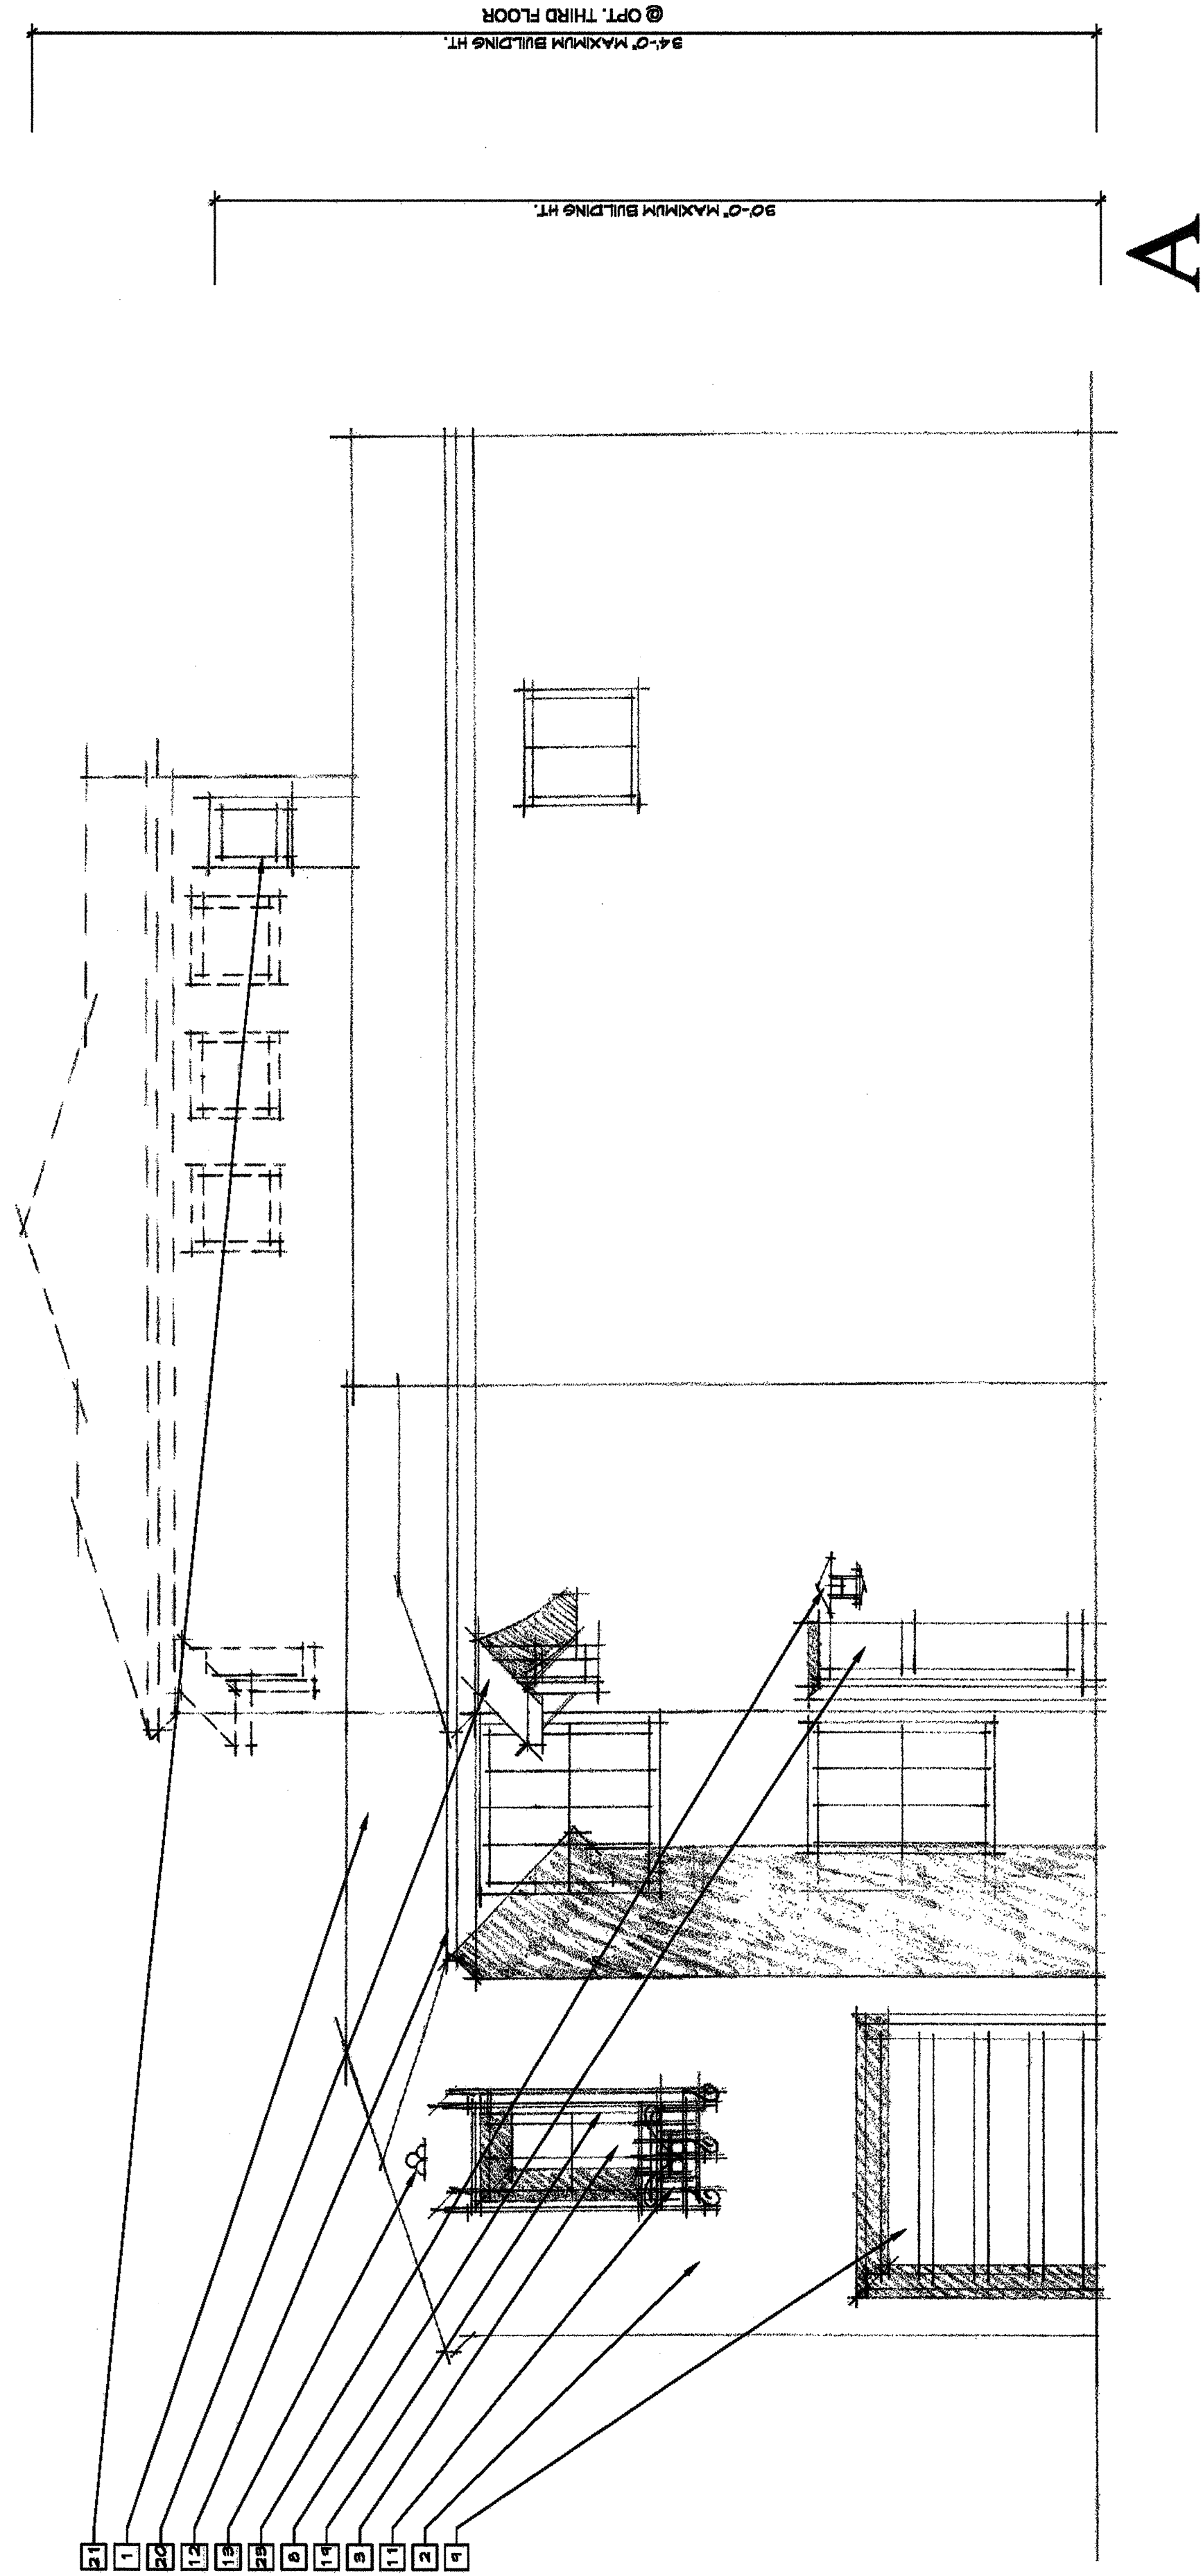

A

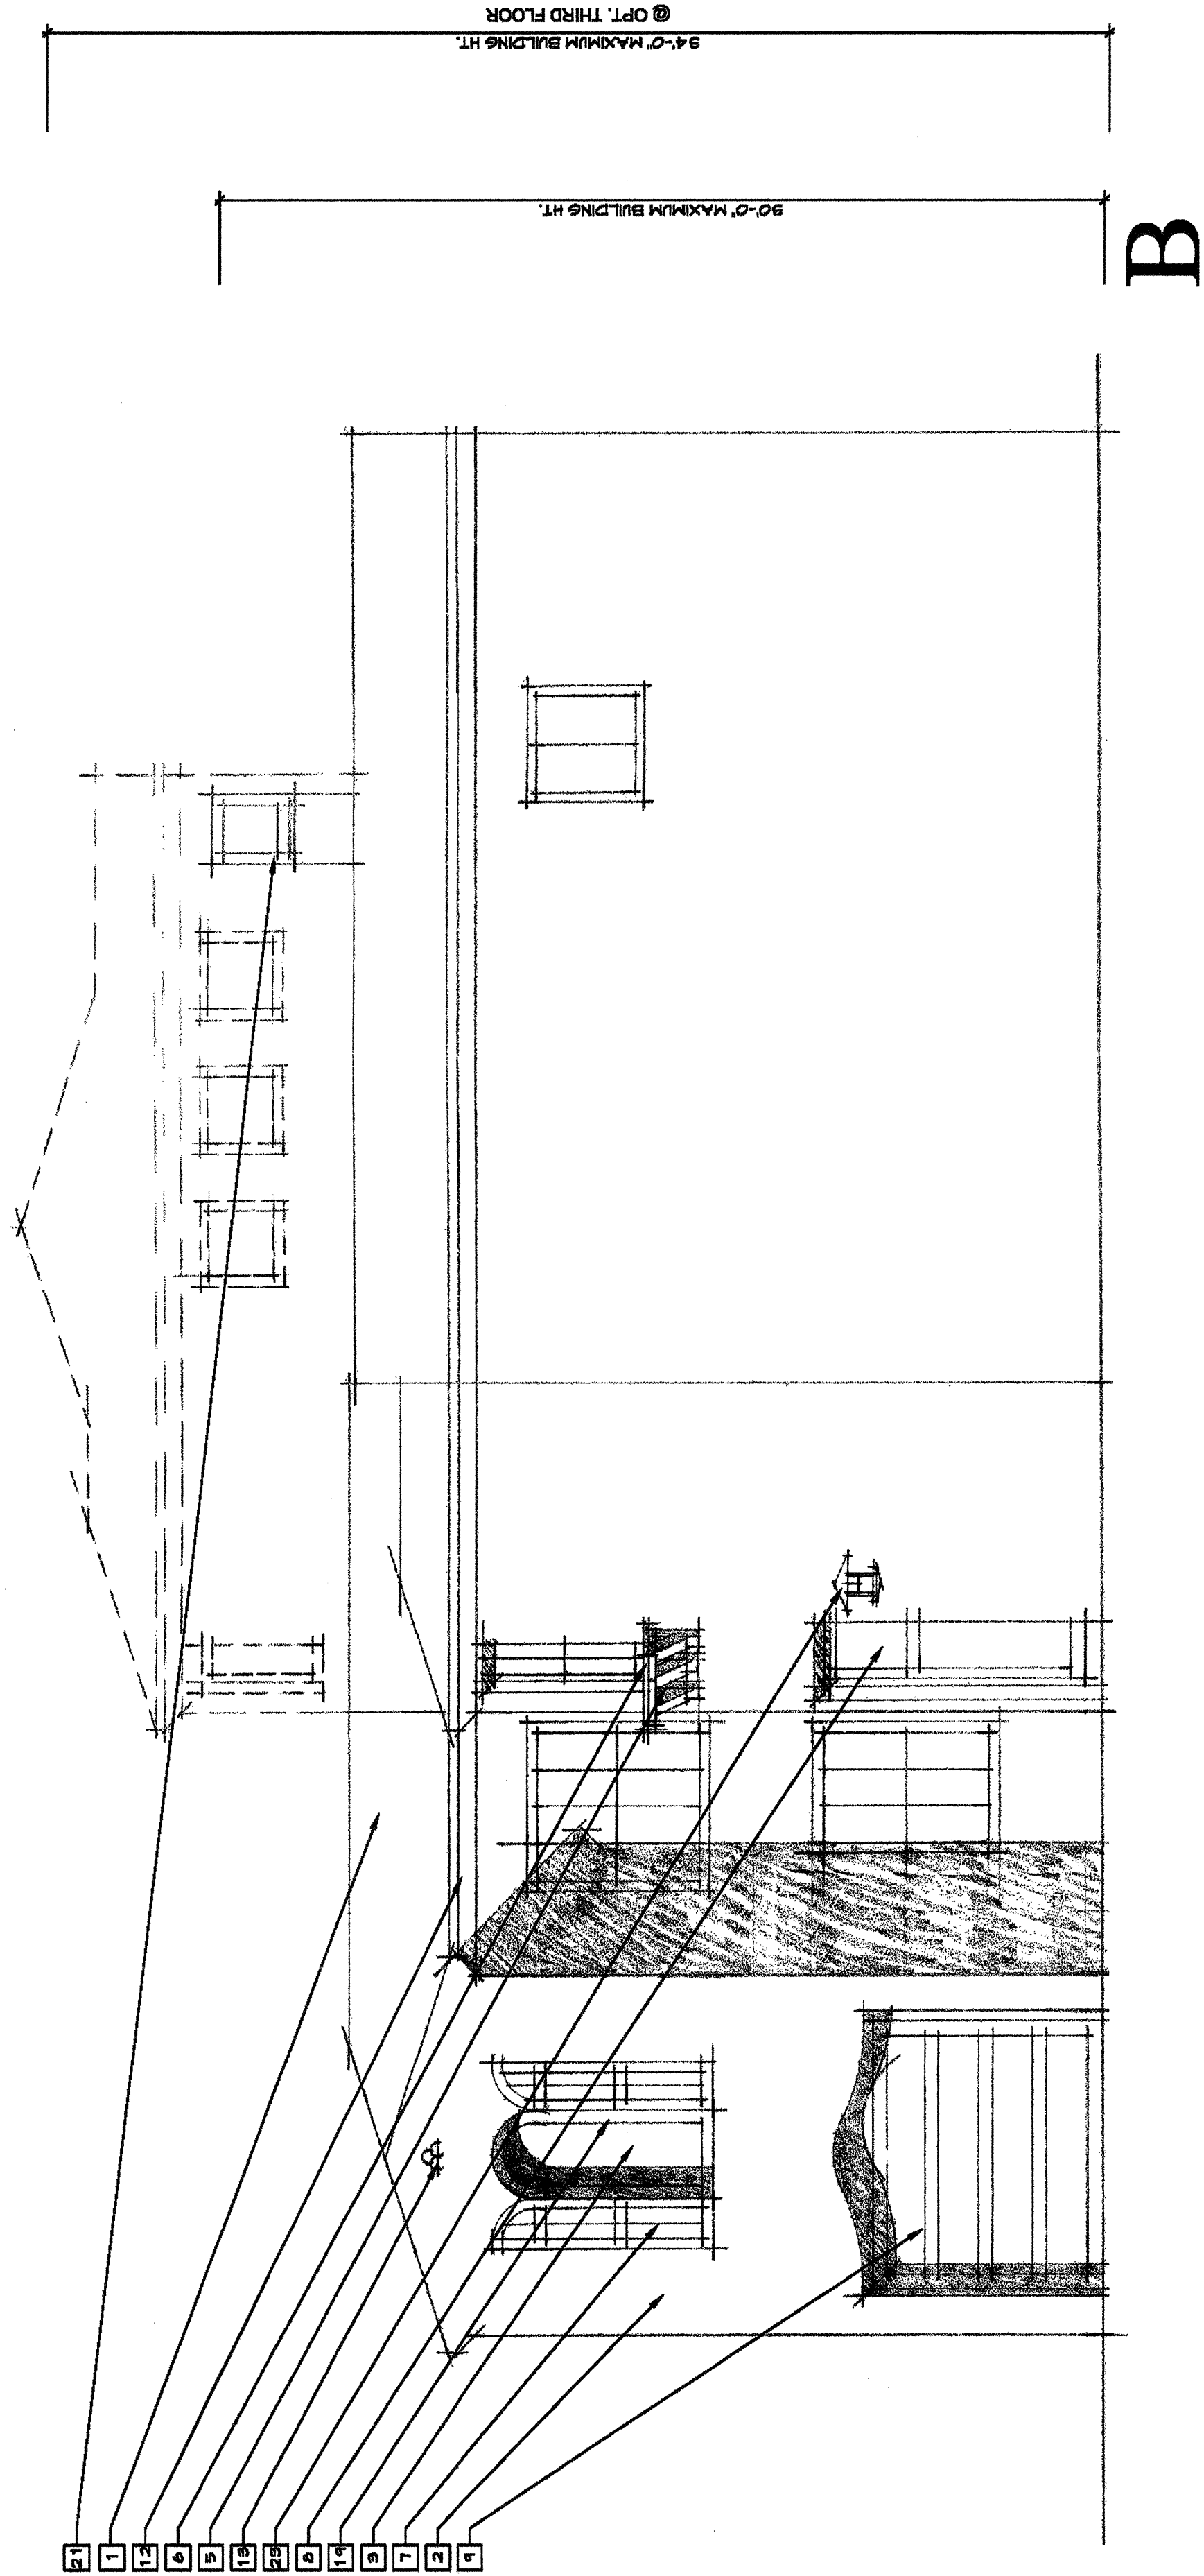

B

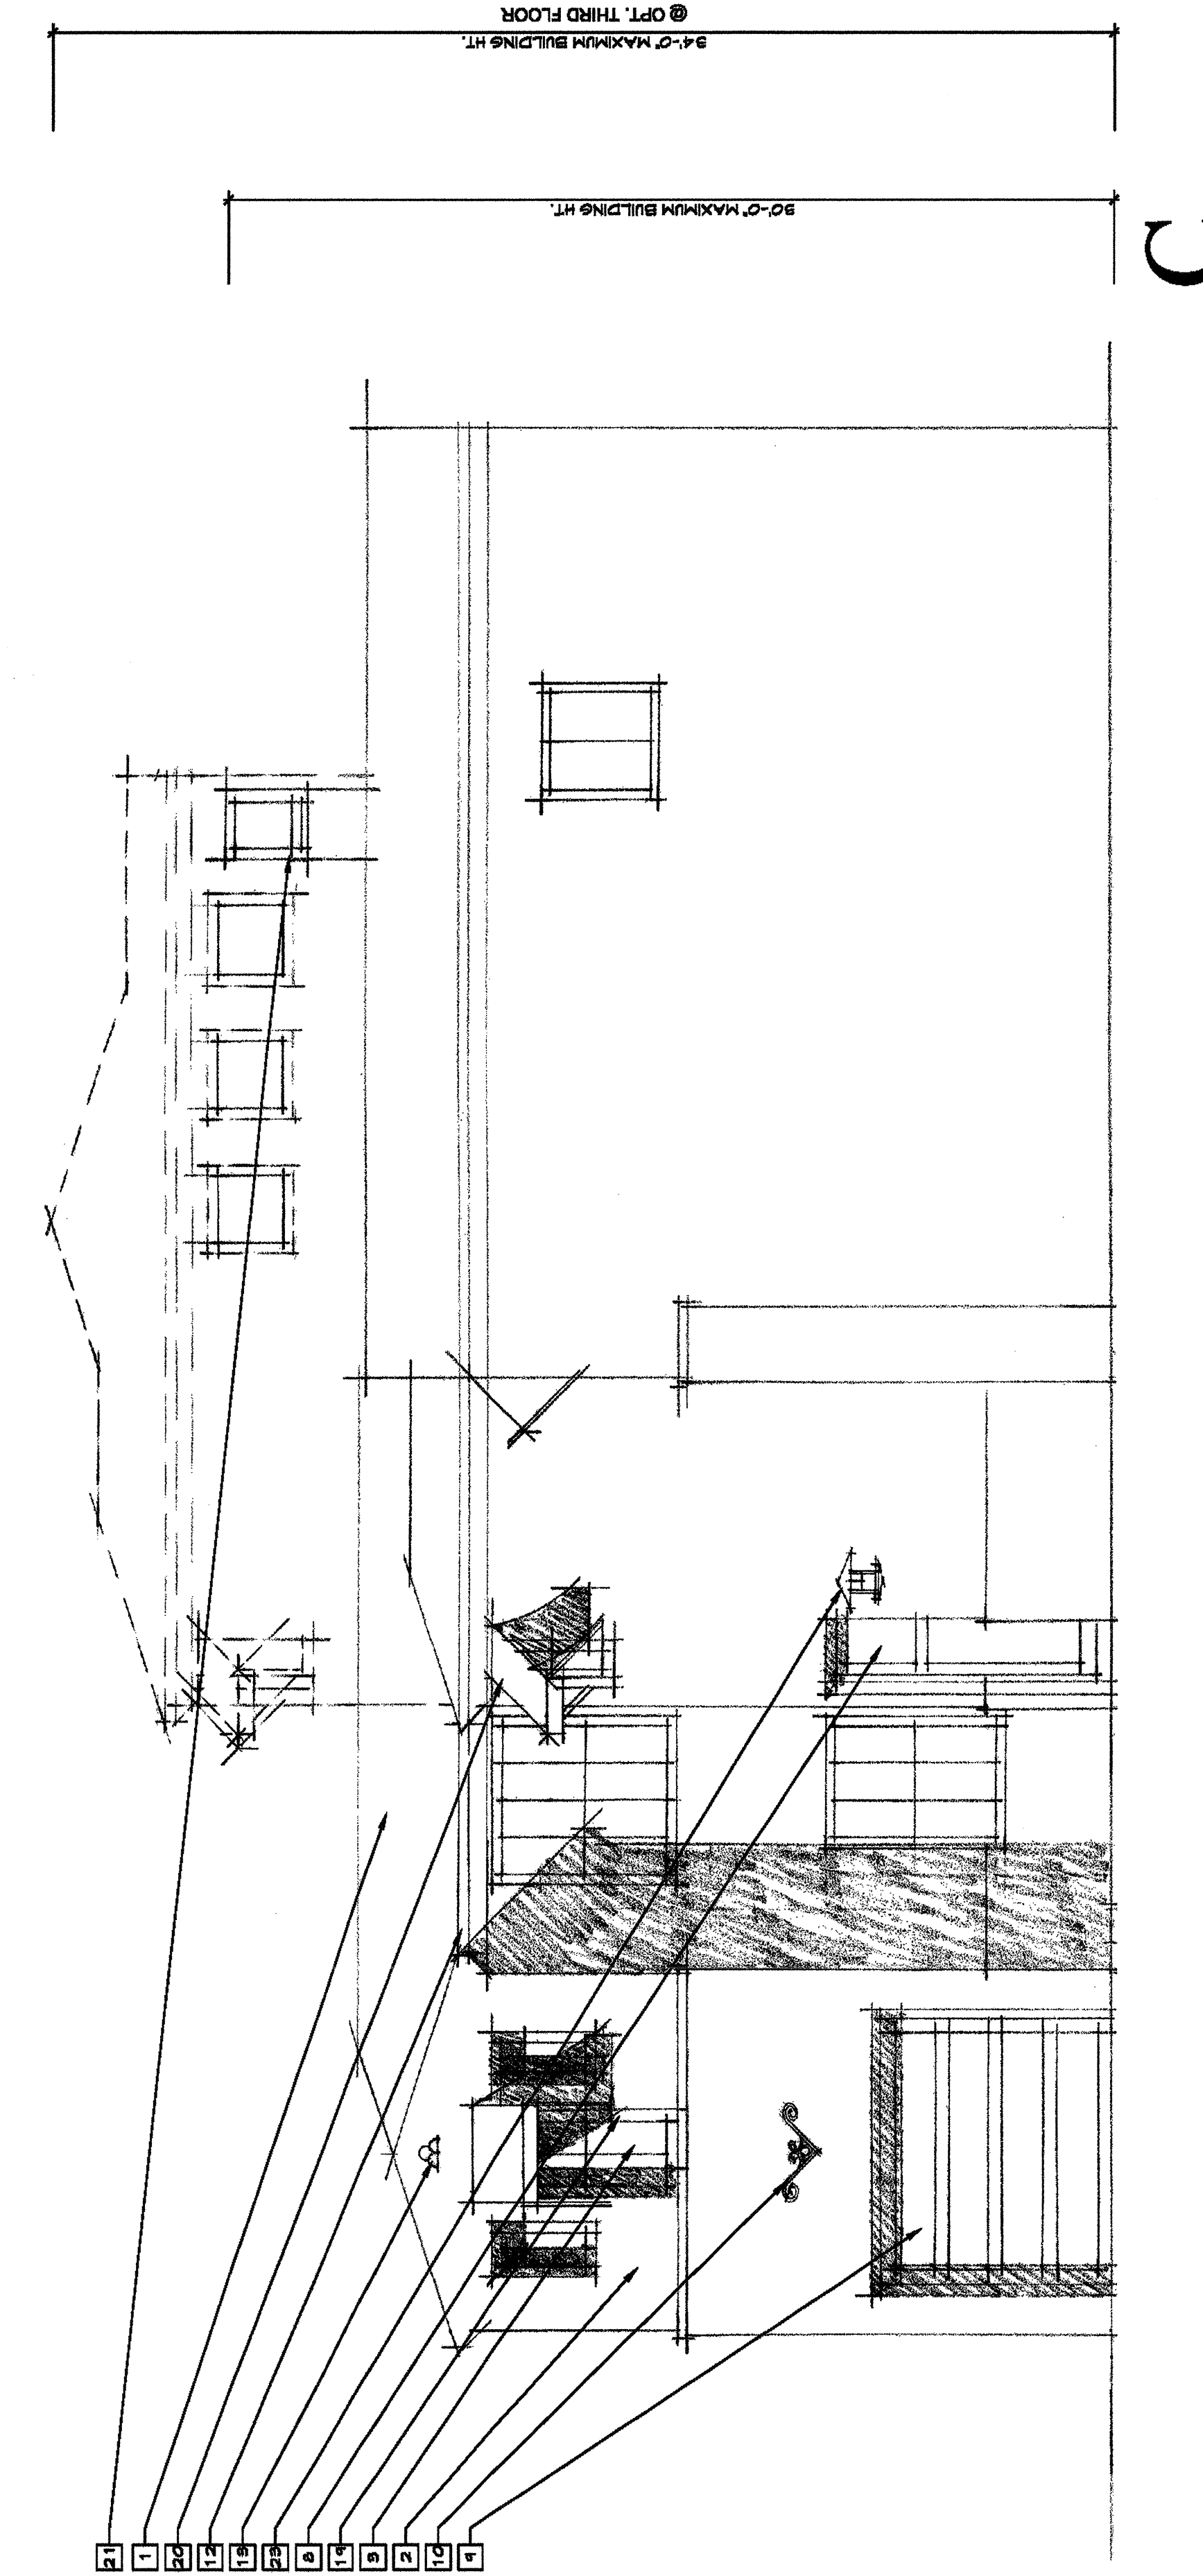

C


FRONT ELEVATIONS

NOTE: OPTIONAL THIRD STORY SHOWN
AS A DASHED LINE

PLAN 3


1/4"=1'-0"

CANTERBURY
COLLECTION
PASSERELLE L.L.C., CAMPUS PARK
200605PMF331

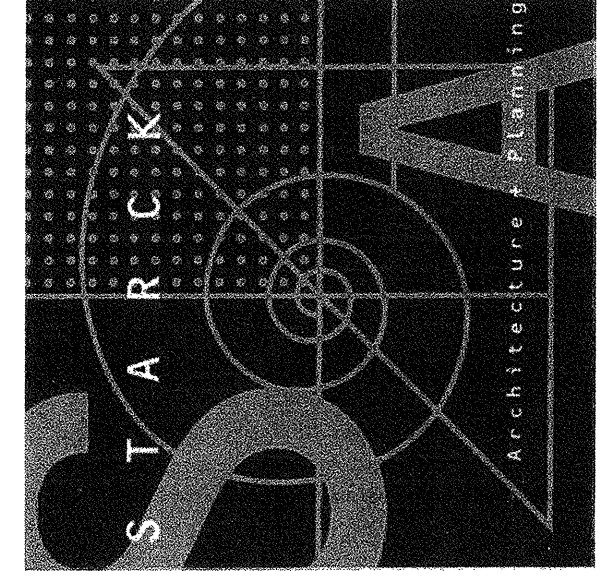

05/2008

KEYPLAN

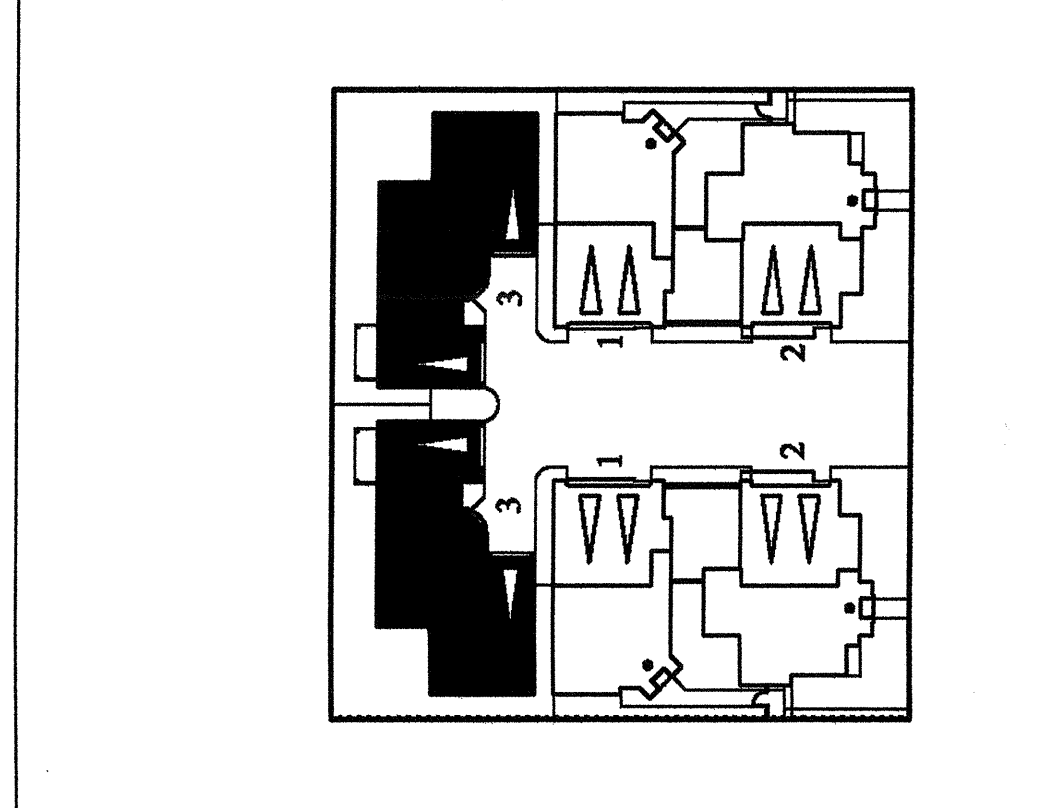


TYPICAL BUILDING MATERIALS	
1	INTERNAL COLOR 9" TILE ROOF
2	INTERNAL COLOR PLASTER
3	W/TL WINDOW
4	WOOD TRILLIS
5	WOOD BRACE
6	WOOD POTSHIELD
7	WOOD SHUTTER
8	REINFORCED ENTRY DOOR
9	REINFORCED SECTIONAL GARAGE DOOR
10	REINFORCED RAIL / GUARDRAIL
11	PLASTER EAVE CORSEL
12	DECORATIVE ACCENT TILE
13	DECORATIVE GRAPHIC TILE
14	PRECAST CONCRETE FINIAL
15	PRECAST CONCRETE COLUMN
16	PLASTER CORSEL
17	PLASTER ACCENT
18	PLASTER TRIM / SURROUND
19	MASONRY JAMB
20	REINFORCED MASONRY
21	PLASTER BATTERED MULL
22	WALL-MOUNTED LIGHT FIXTURE


* ALL METAL AND WOOD ELEMENTS TO BE PAINTED

COLOR DESCRIPTION	
1	W/TL WINDOW
2	INTERNAL COLOR PLASTER
3	W/TL WINDOW
4	WOOD TRILLIS
5	WOOD BRACE
6	WOOD POTSHIELD
7	WOOD SHUTTER
8	REINFORCED ENTRY DOOR
9	REINFORCED SECTIONAL GARAGE DOOR
10	REINFORCED RAIL / GUARDRAIL
11	PLASTER EAVE CORSEL
12	DECORATIVE ACCENT TILE
13	DECORATIVE GRAPHIC TILE
14	PRECAST CONCRETE FINIAL
15	PRECAST CONCRETE COLUMN
16	PLASTER CORSEL
17	PLASTER ACCENT
18	PLASTER TRIM / SURROUND
19	MASONRY JAMB
20	REINFORCED MASONRY
21	PLASTER BATTERED MULL
22	WALL-MOUNTED LIGHT FIXTURE


* ALL METAL AND WOOD ELEMENTS TO BE PAINTED

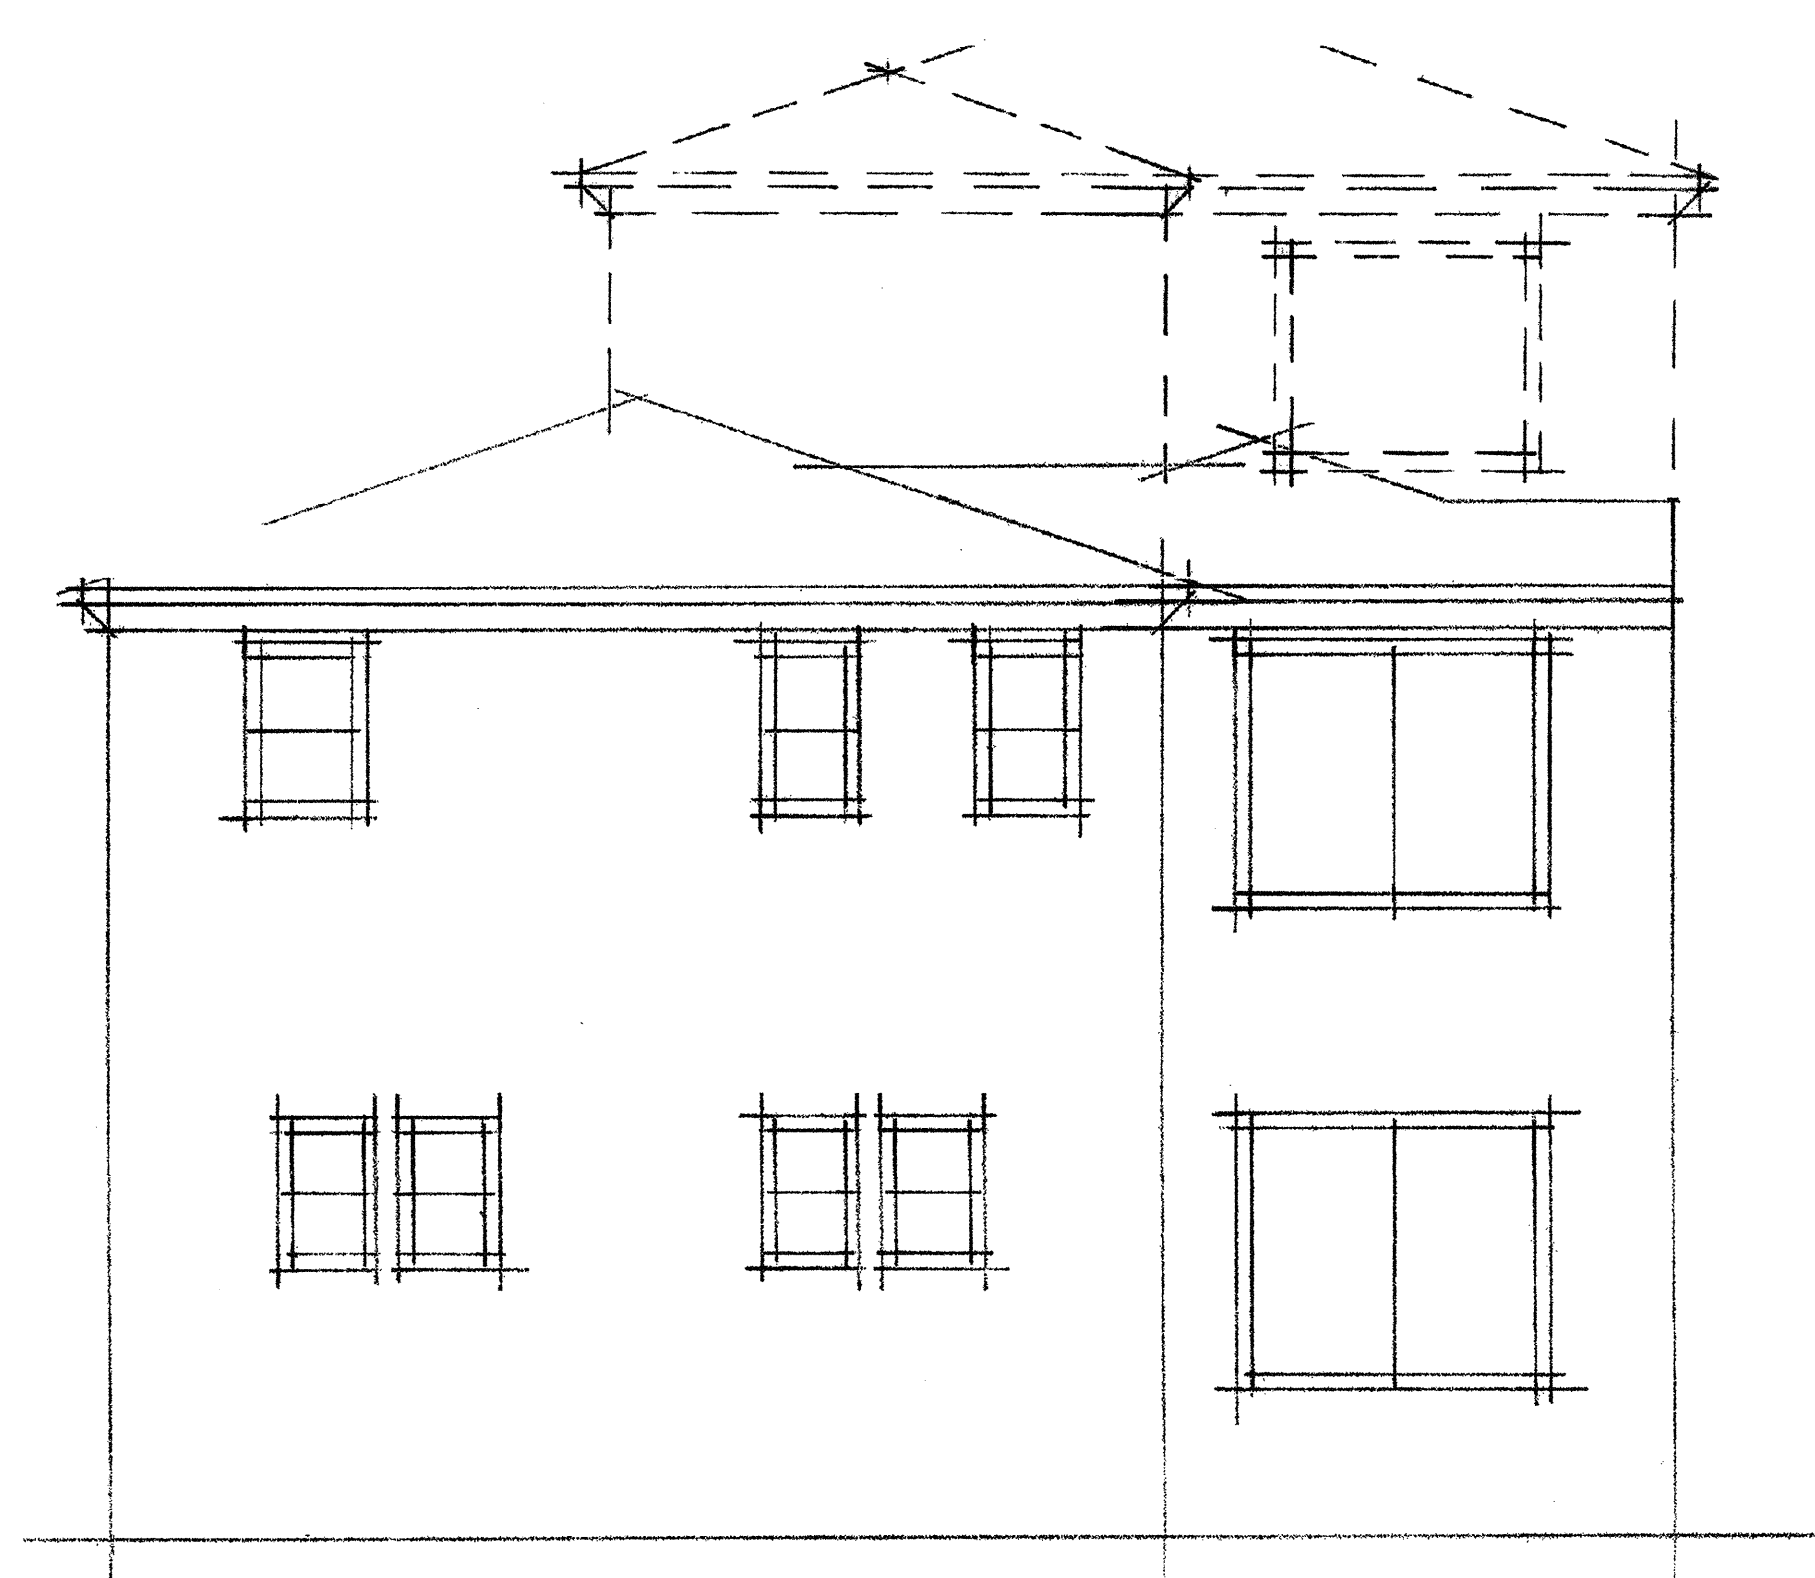

RIGHT SIDE ELEVATION

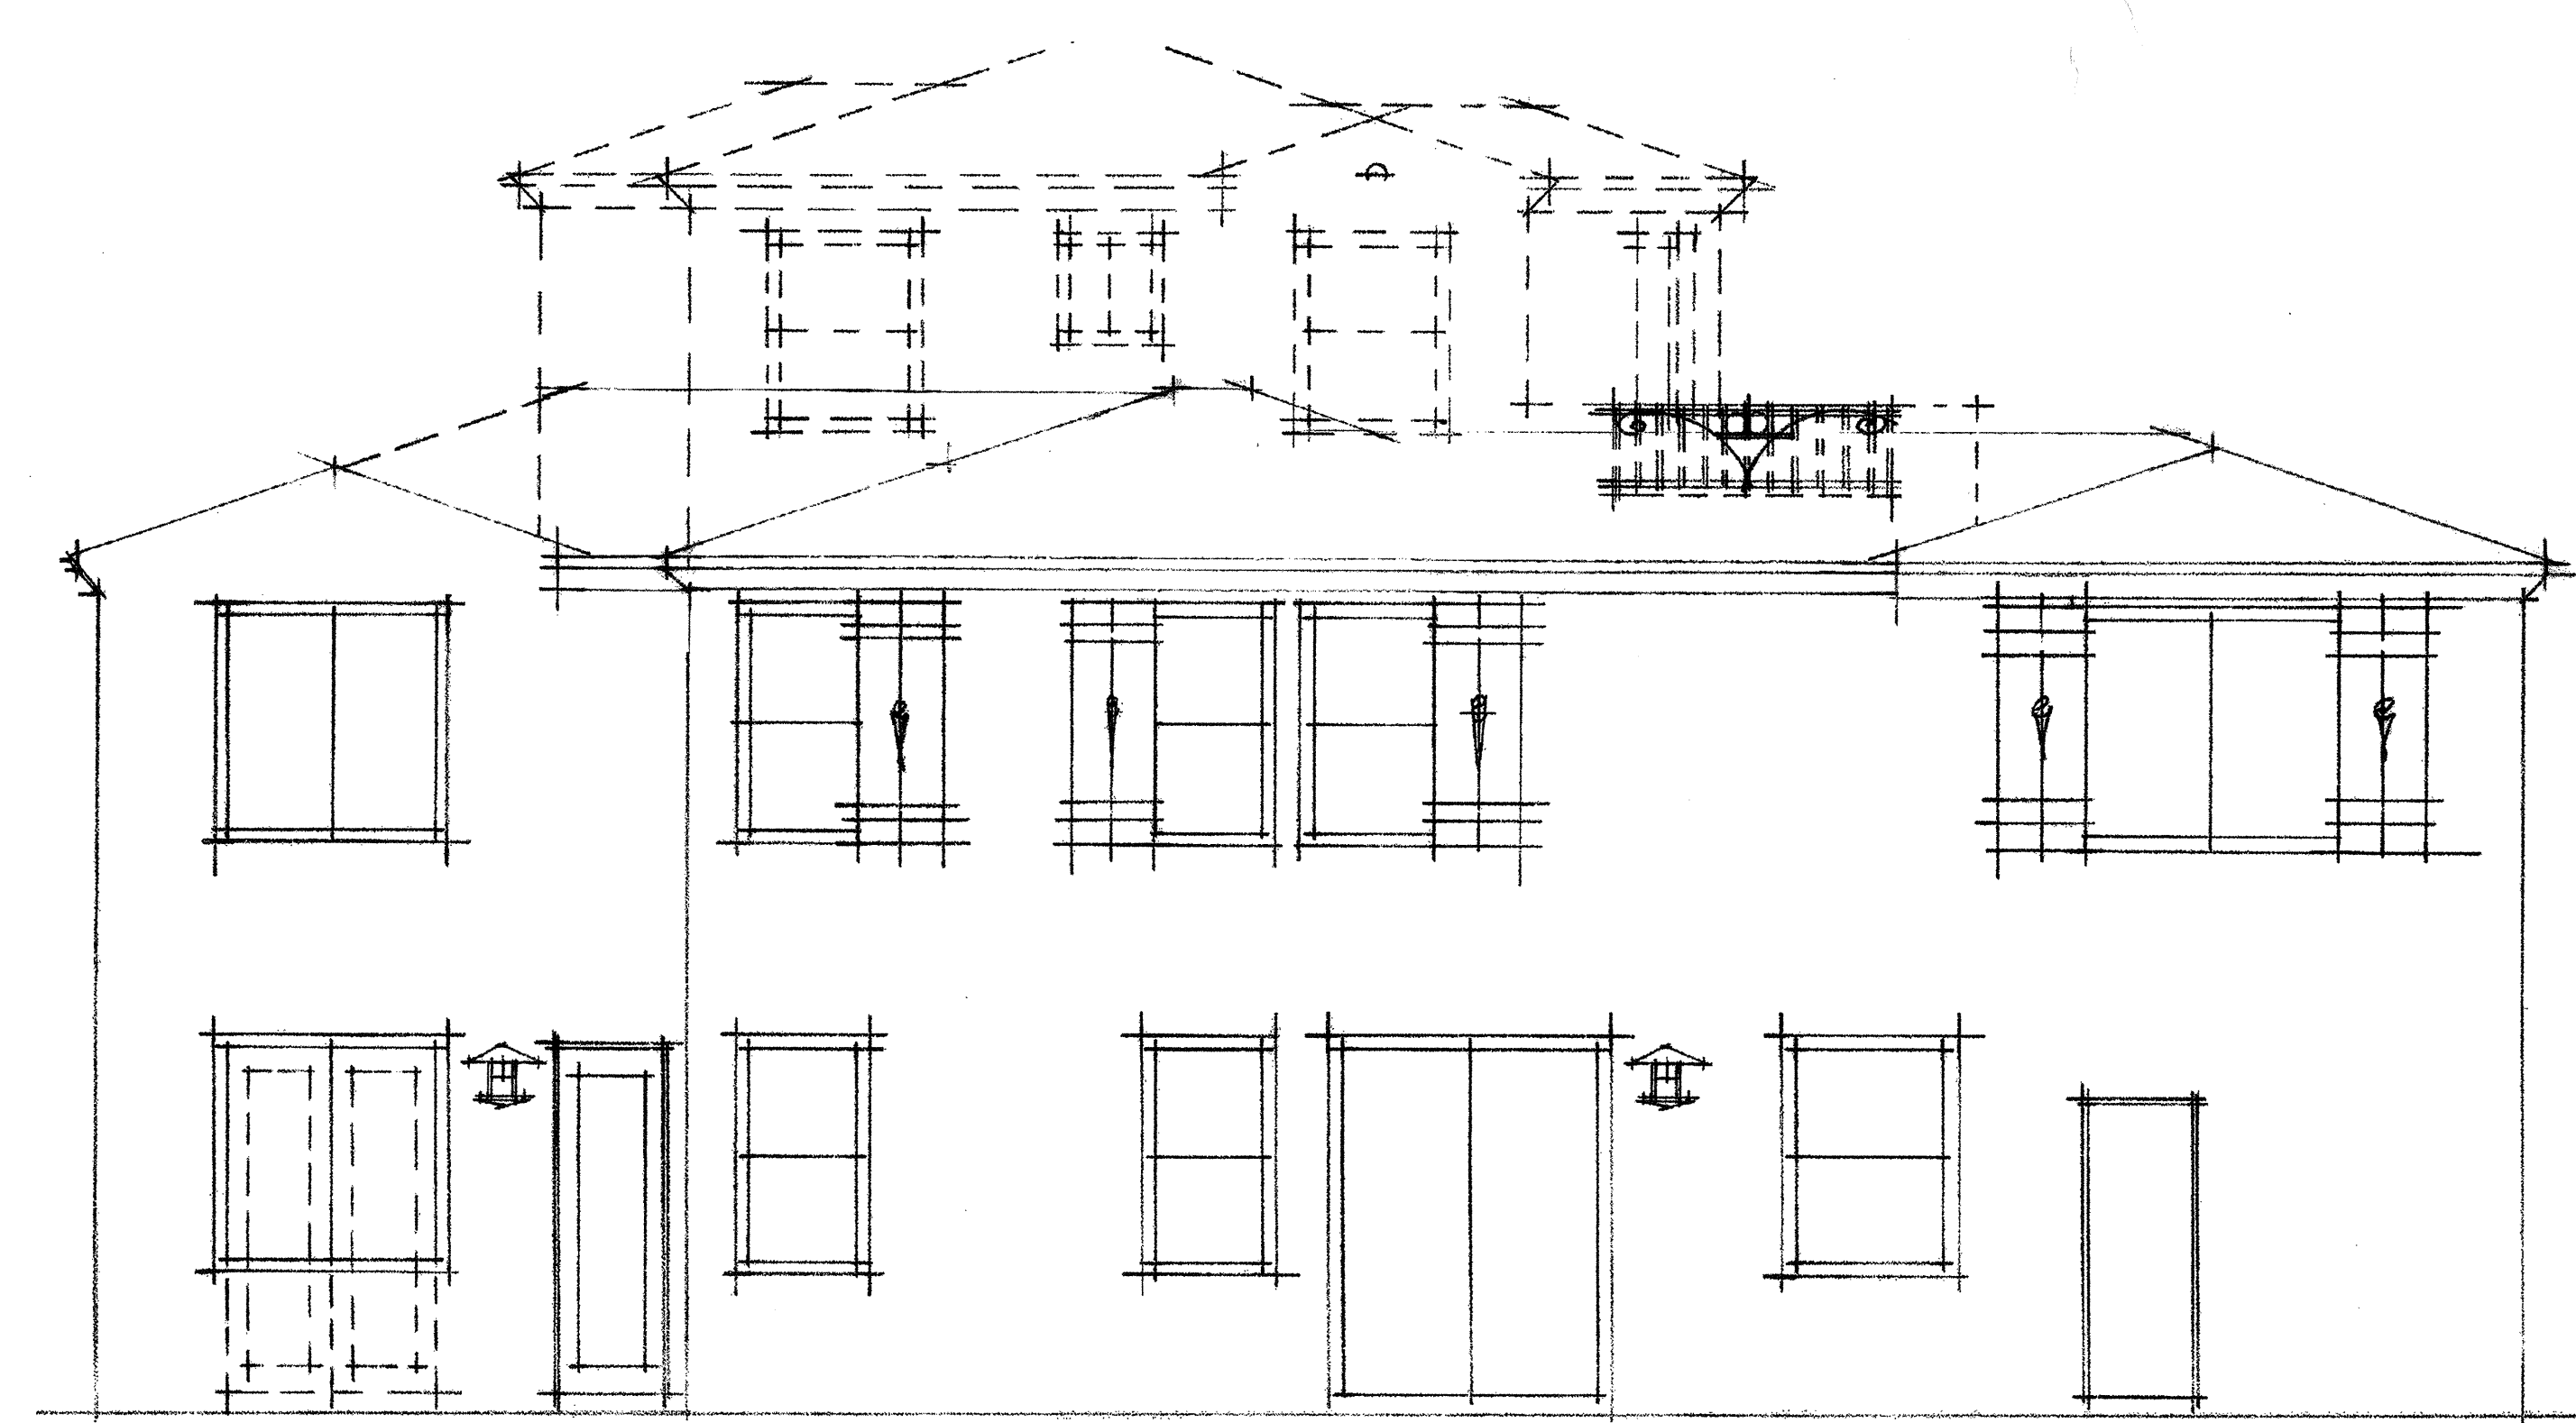

REAR ELEVATION

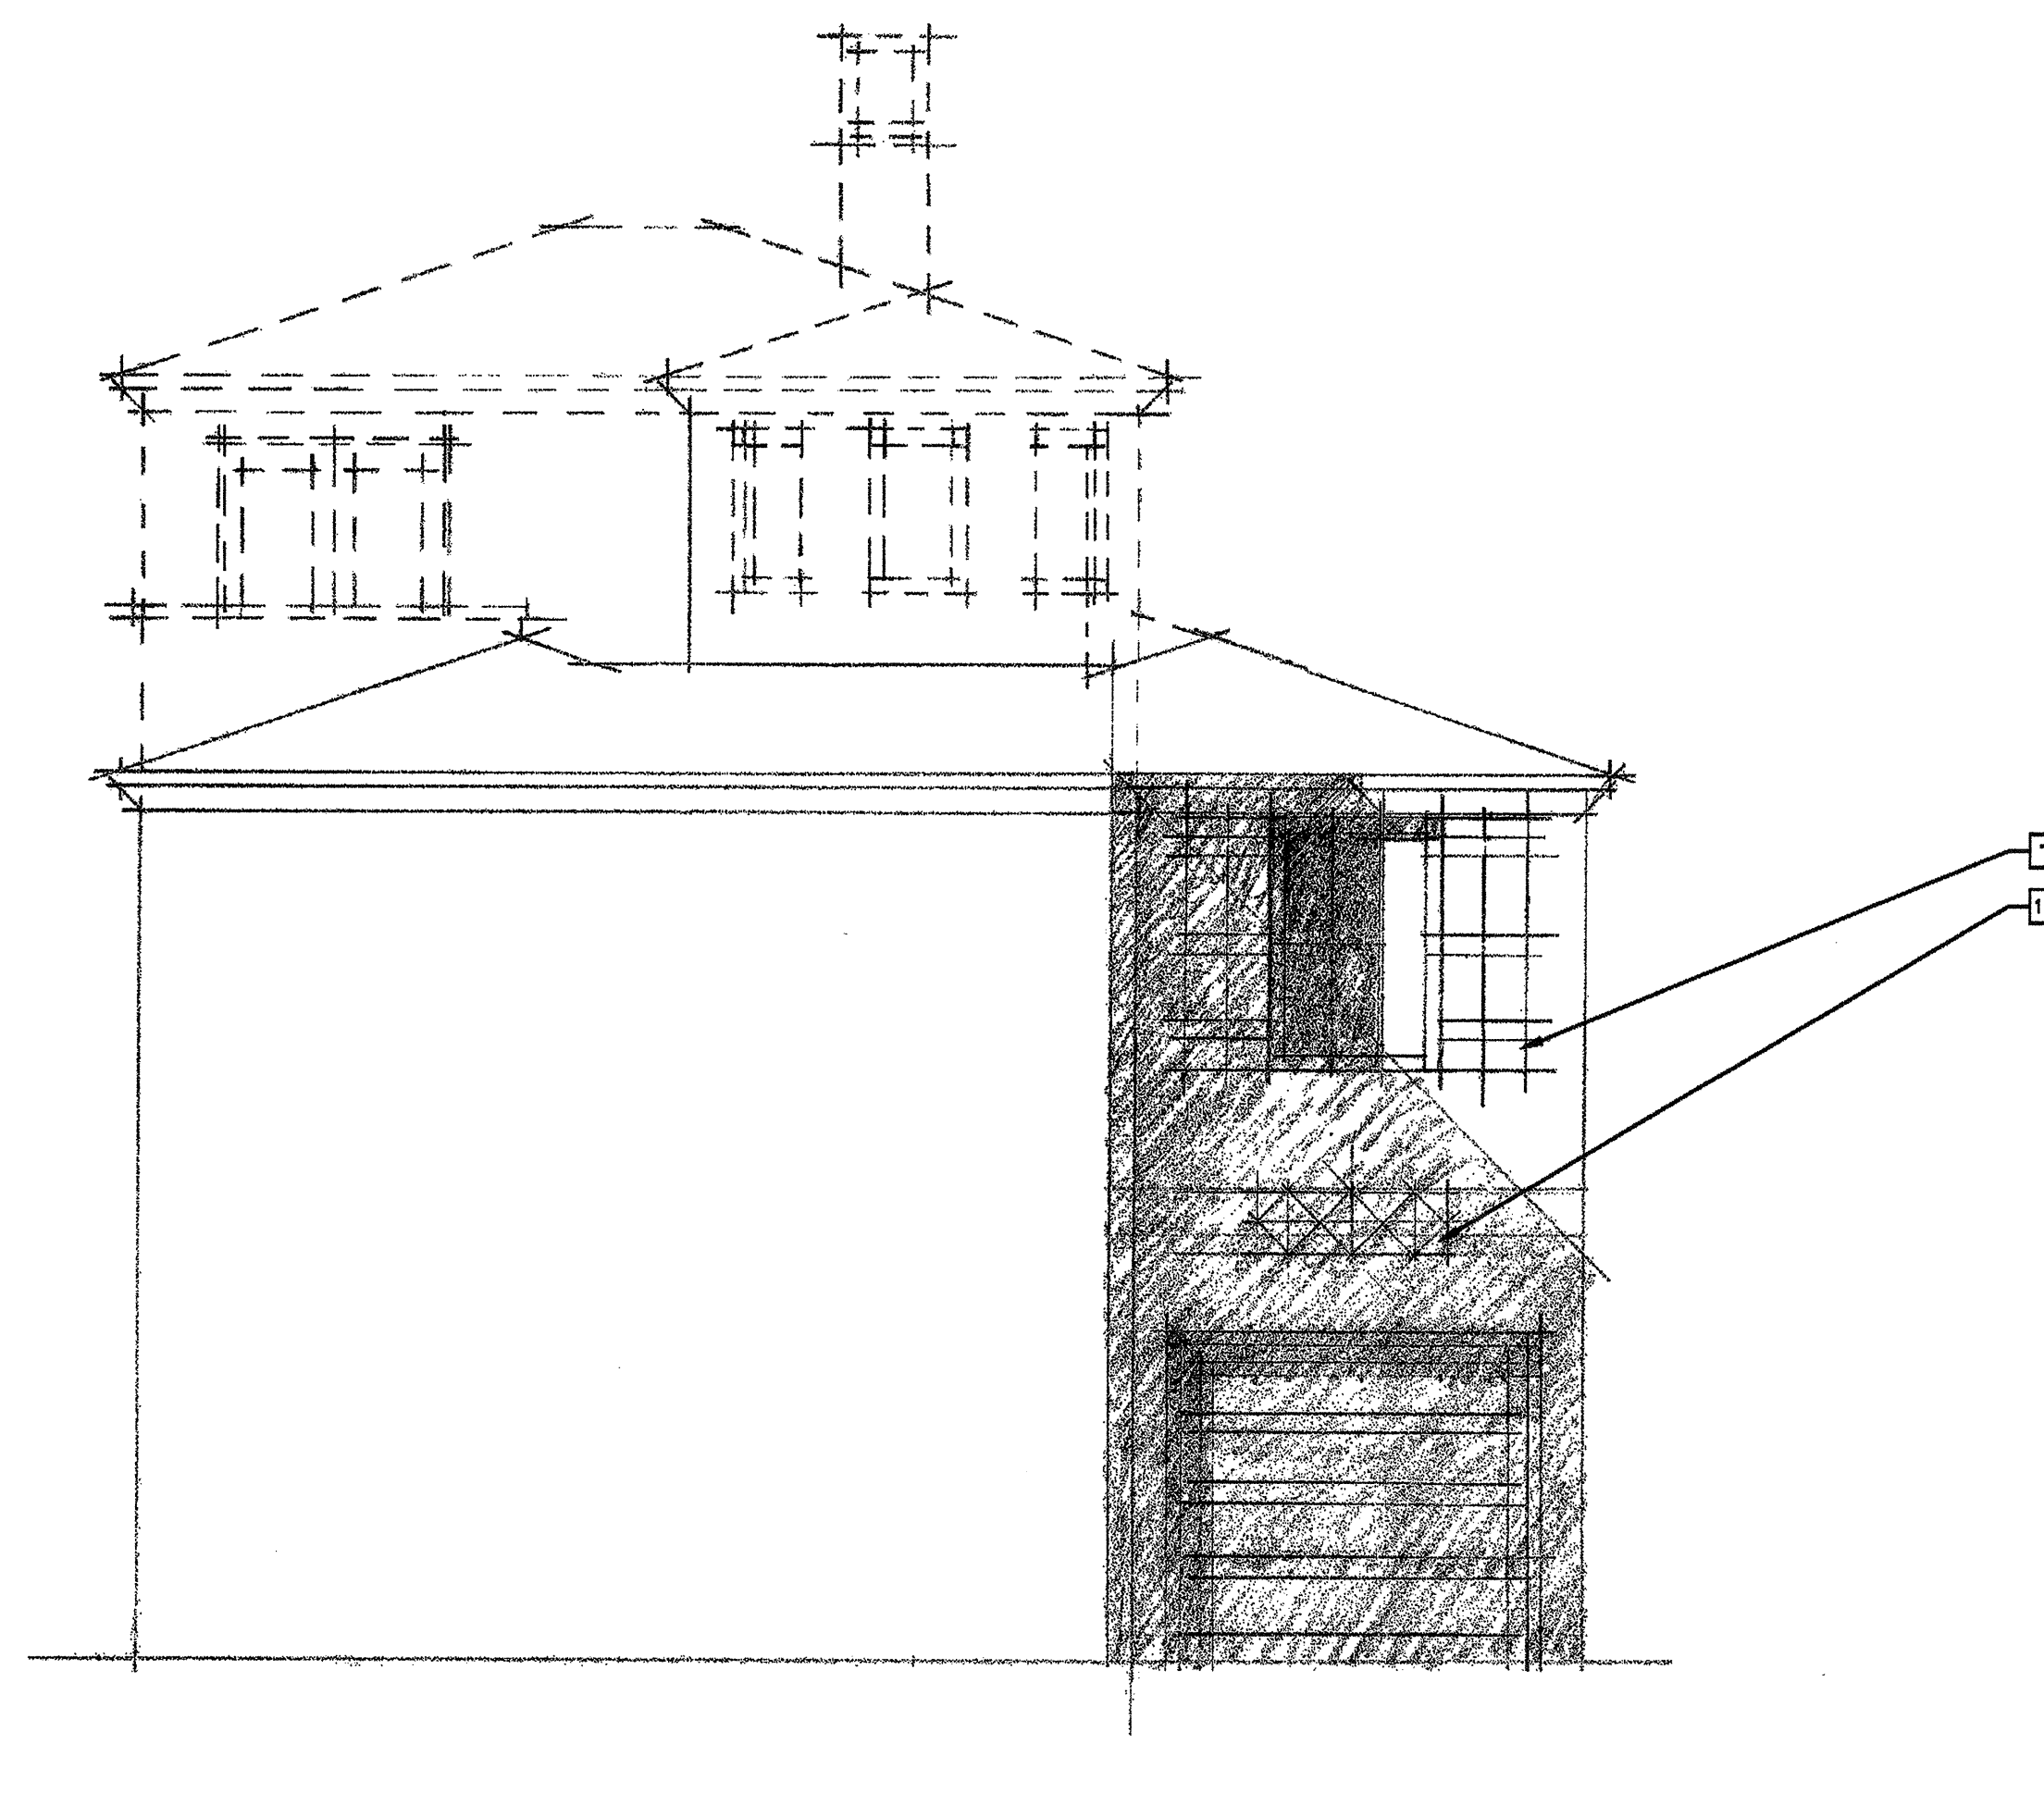

LEFT SIDE ELEVATION


NOTE: OPTIONAL THIRD STORY SHOWN AS A DASHED LINE. FOR TYPICAL BUILDING HEIGHTS AND MATERIALS, SEE FRONT 'A'.

PLAN 3A

1/4"=1'-0"


CANTERBURY
COLLECTION
PASSERELLE L.L.C., CAMPUS PARK

2006005PMF331

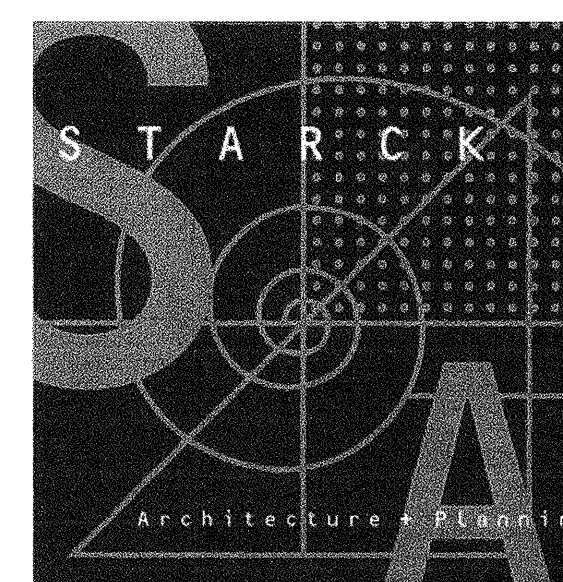

05/20/08

KEYPLAN

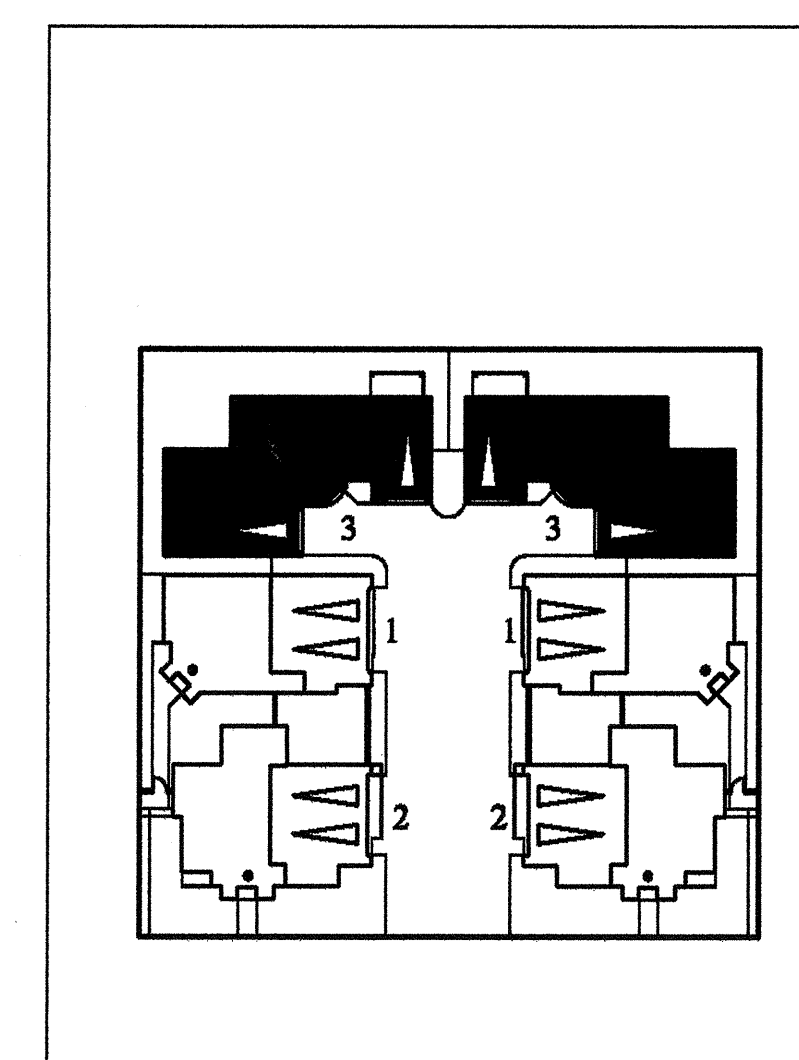

TYPICAL BUILDING MATERIALS

- 1 INTEGRAL COLOR 1/2" TILE ROOF
- 2 INTEGRAL COLOR PLASTER
- 3 VINYL WINDOW
- 4 WOOD TRELLIS
- 5 WOOD BRACE
- 6 WOOD POTHOLE
- 7 WOOD SHUTTER
- 8 FIBERGLASS ENTRY DOOR
- 9 METAL SECTIONAL GARAGE DOOR
- 10 METAL GRILLE
- 11 METAL RAIL / GUARDRAIL
- 12 6" PLASTER EAVE CORBEL
- 13 DECORATIVE ACCENT TILE
- 14 DECORATIVE CERAMIC TILE
- 15 PRECAST CONCRETE FINIAL
- 16 PRECAST CONCRETE COLUMN
- 17 PLASTER CORBEL
- 18 PLASTER ACCENT
- 19 PLASTER TRIM / SURROUND
- 20 FABRIC AWNING
- 21 METAL CHIMNEY SHROUD
- 22 PLASTER BATTERED WALL
- 23 WALL-MOUNTED LIGHT FIXTURE

* ALL METAL AND WOOD ELEMENTS TO BE PAINTED

COLOR DESCRIPTION

HIGH BARREL 1/2" TILE ROOFING IN SUBTLE BLENDED NATURAL HUES OVER STUCCO IN A RANGE OF LIGHT TO WARM SATURATED COLOR. STUCCO TRIM IN LIGHT VALUES OF BROWN, REFINISHED OF BROWN-TRANSPARENT STAIN COLORS. WOOD TRIM AND FASCIA IN DARK VALUES OF BROWN. DECORATIVE METAL IS PAINTED IN BLACK TO PROVIDE A TRADITIONAL BRIGHT IRON APPEARANCE. AWNINGS AND SHUTTERS IN SOFTER NATURAL ACCENT COLORS.