


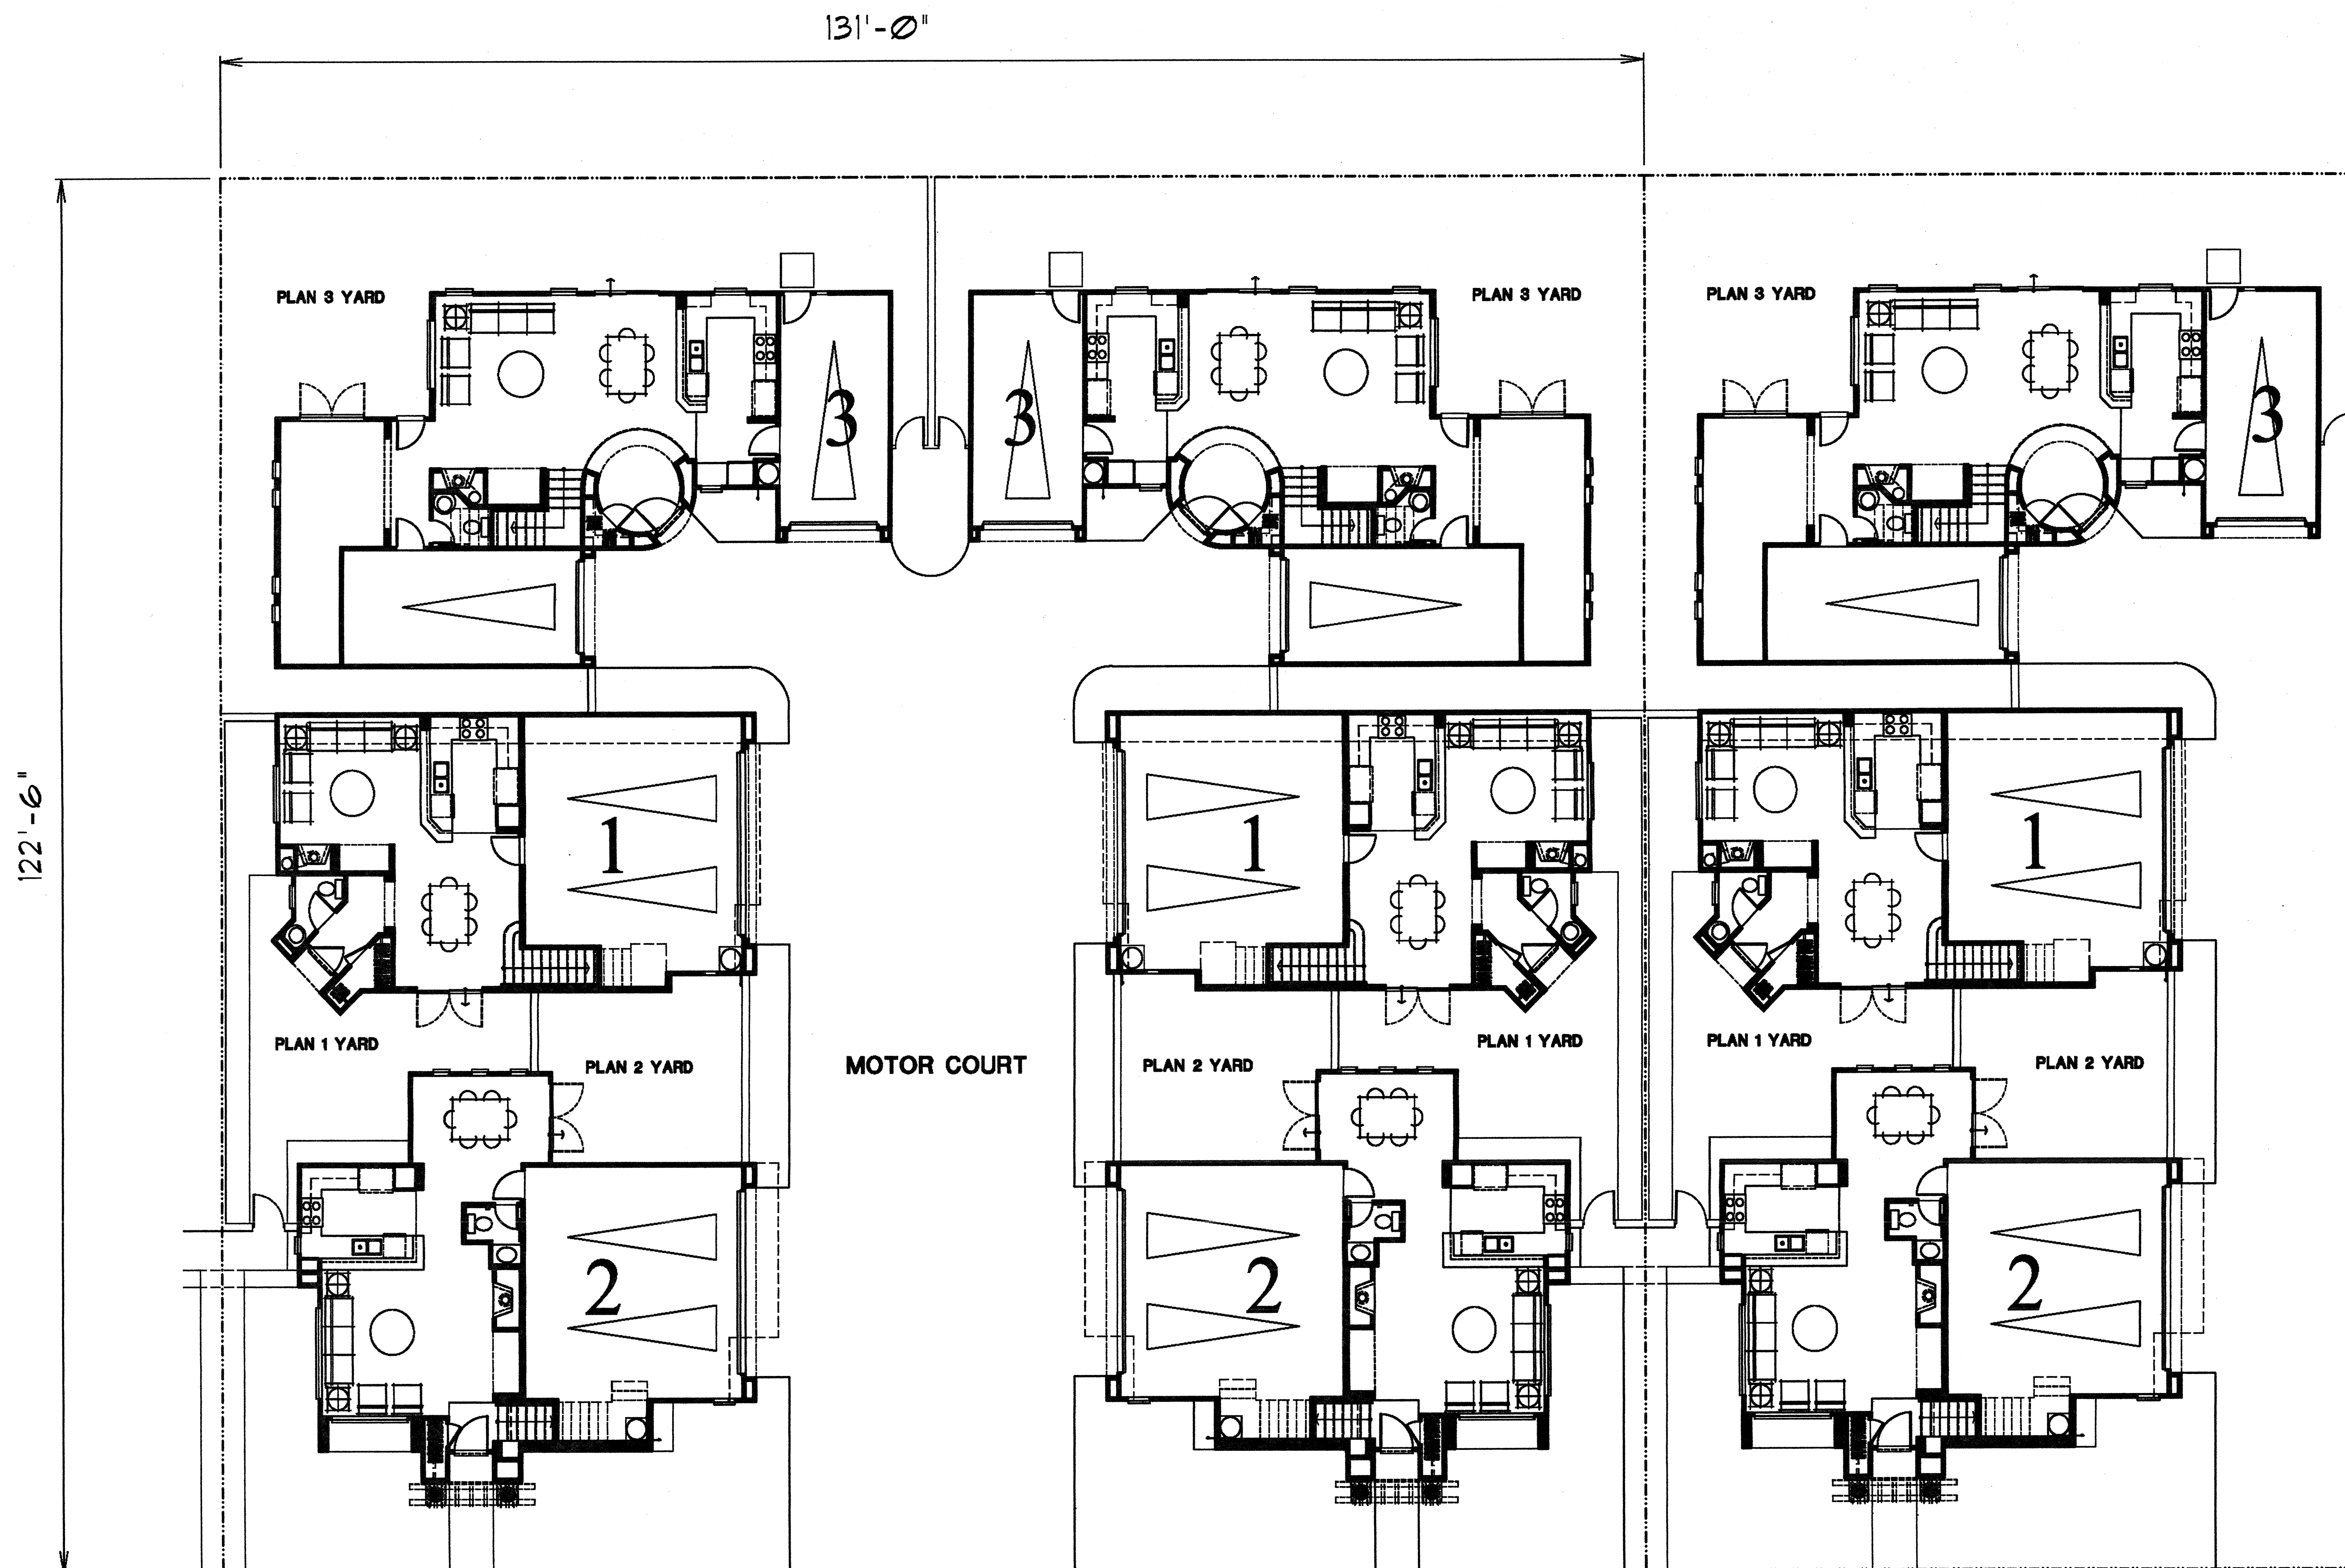


COURT PLAN


1/8"=1'-0"

**CANTERBURY
COLLECTION**
PASSERELLE L.L.C., CAMPUS PARK


2006005PMF300

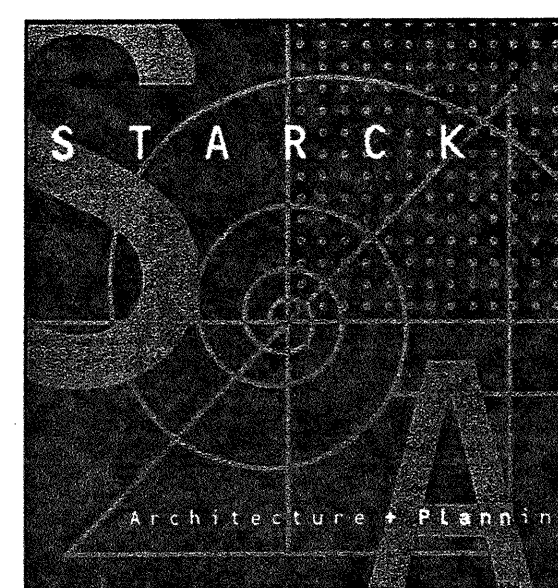


AREA ANALYSIS	
PLAN 1	
FIRST FLOOR	560.00 S.F.
SECOND FLOOR	883.00 S.F.
OPT. THIRD FLOOR	353.00 S.F.
TOTAL LIVING AREA	1443.00 S.F.
TOTAL LIVING AREA W/ OPT. 3RD FLR	1796.00 S.F.
GARAGE	470.00 S.F.
Total area	2266.00 S.F.
PLAN 2	
FIRST FLOOR	644.00 S.F.
SECOND FLOOR	1115.00 S.F.
OPT. THIRD FLOOR	425.00 S.F.
TOTAL LIVING AREA	1759.00 S.F.
TOTAL LIVING AREA W/ OPT. 3RD FLR	2184.00 S.F.
GARAGE	478.00 S.F.
OPT. DECK	41.00 S.F.
Total area	2701.00 S.F.
PLAN 3	
FIRST FLOOR	880.00 S.F.
SECOND FLOOR	1330.00 S.F.
OPT. THIRD FLOOR	515.00 S.F.
TOTAL LIVING AREA	2222.00 S.F.
TOTAL LIVING AREA W/ OPT. 3RD FLR	2747.00 S.F.
GARAGE	483.00 S.F.
OPT. DECK	54.00 S.F.
OPT. DECK 2	58.00 S.F.
Total area	3352.00 S.F.

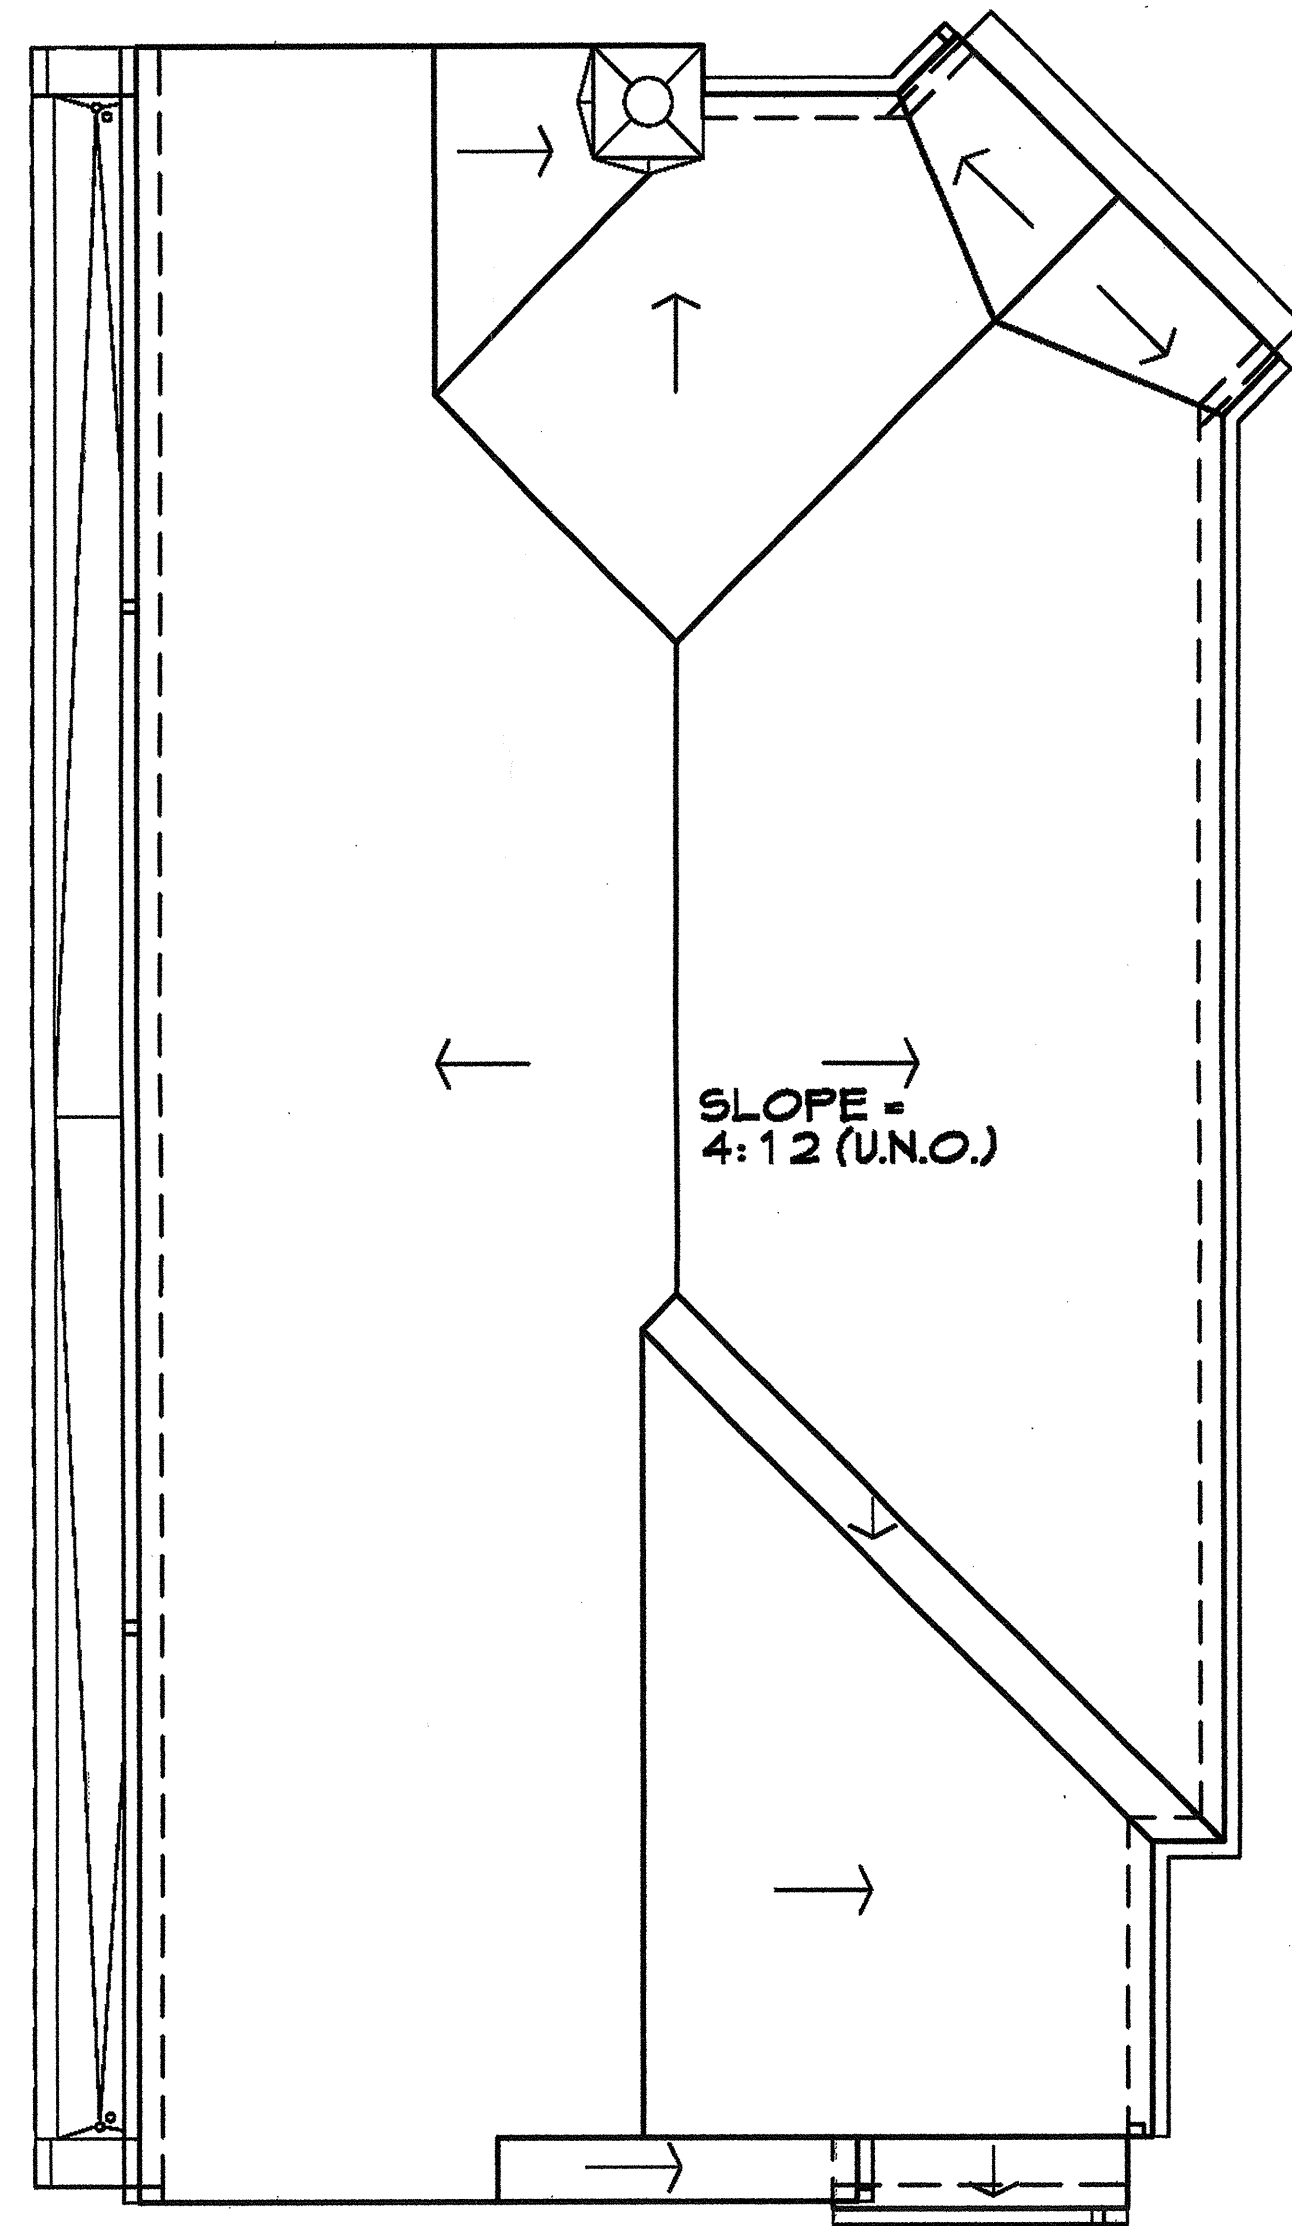

ROOF PLAN

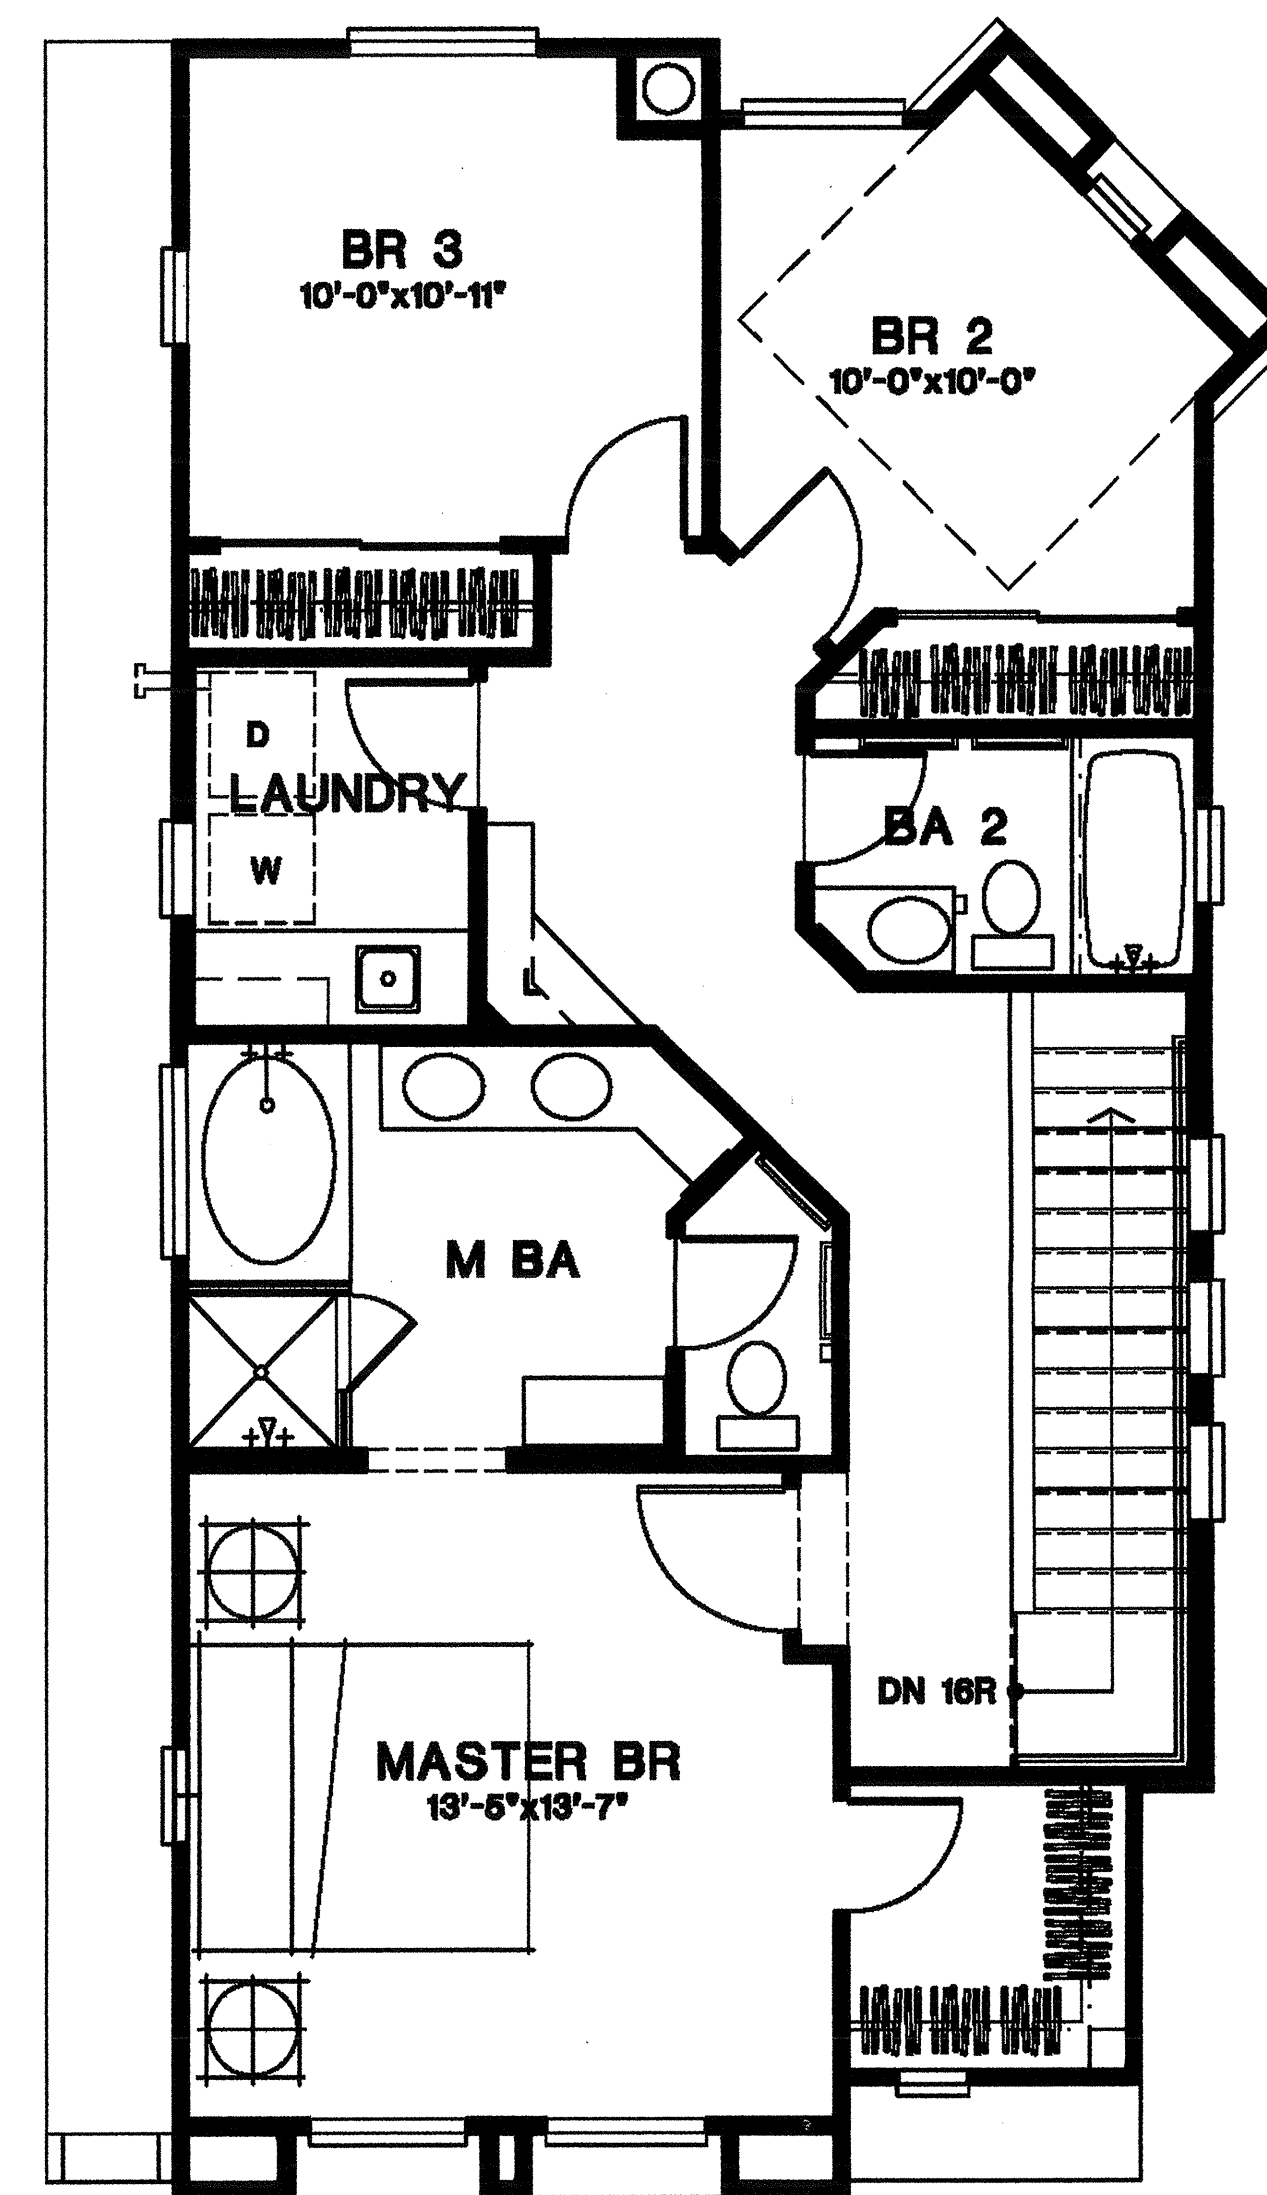

SECOND FLOOR

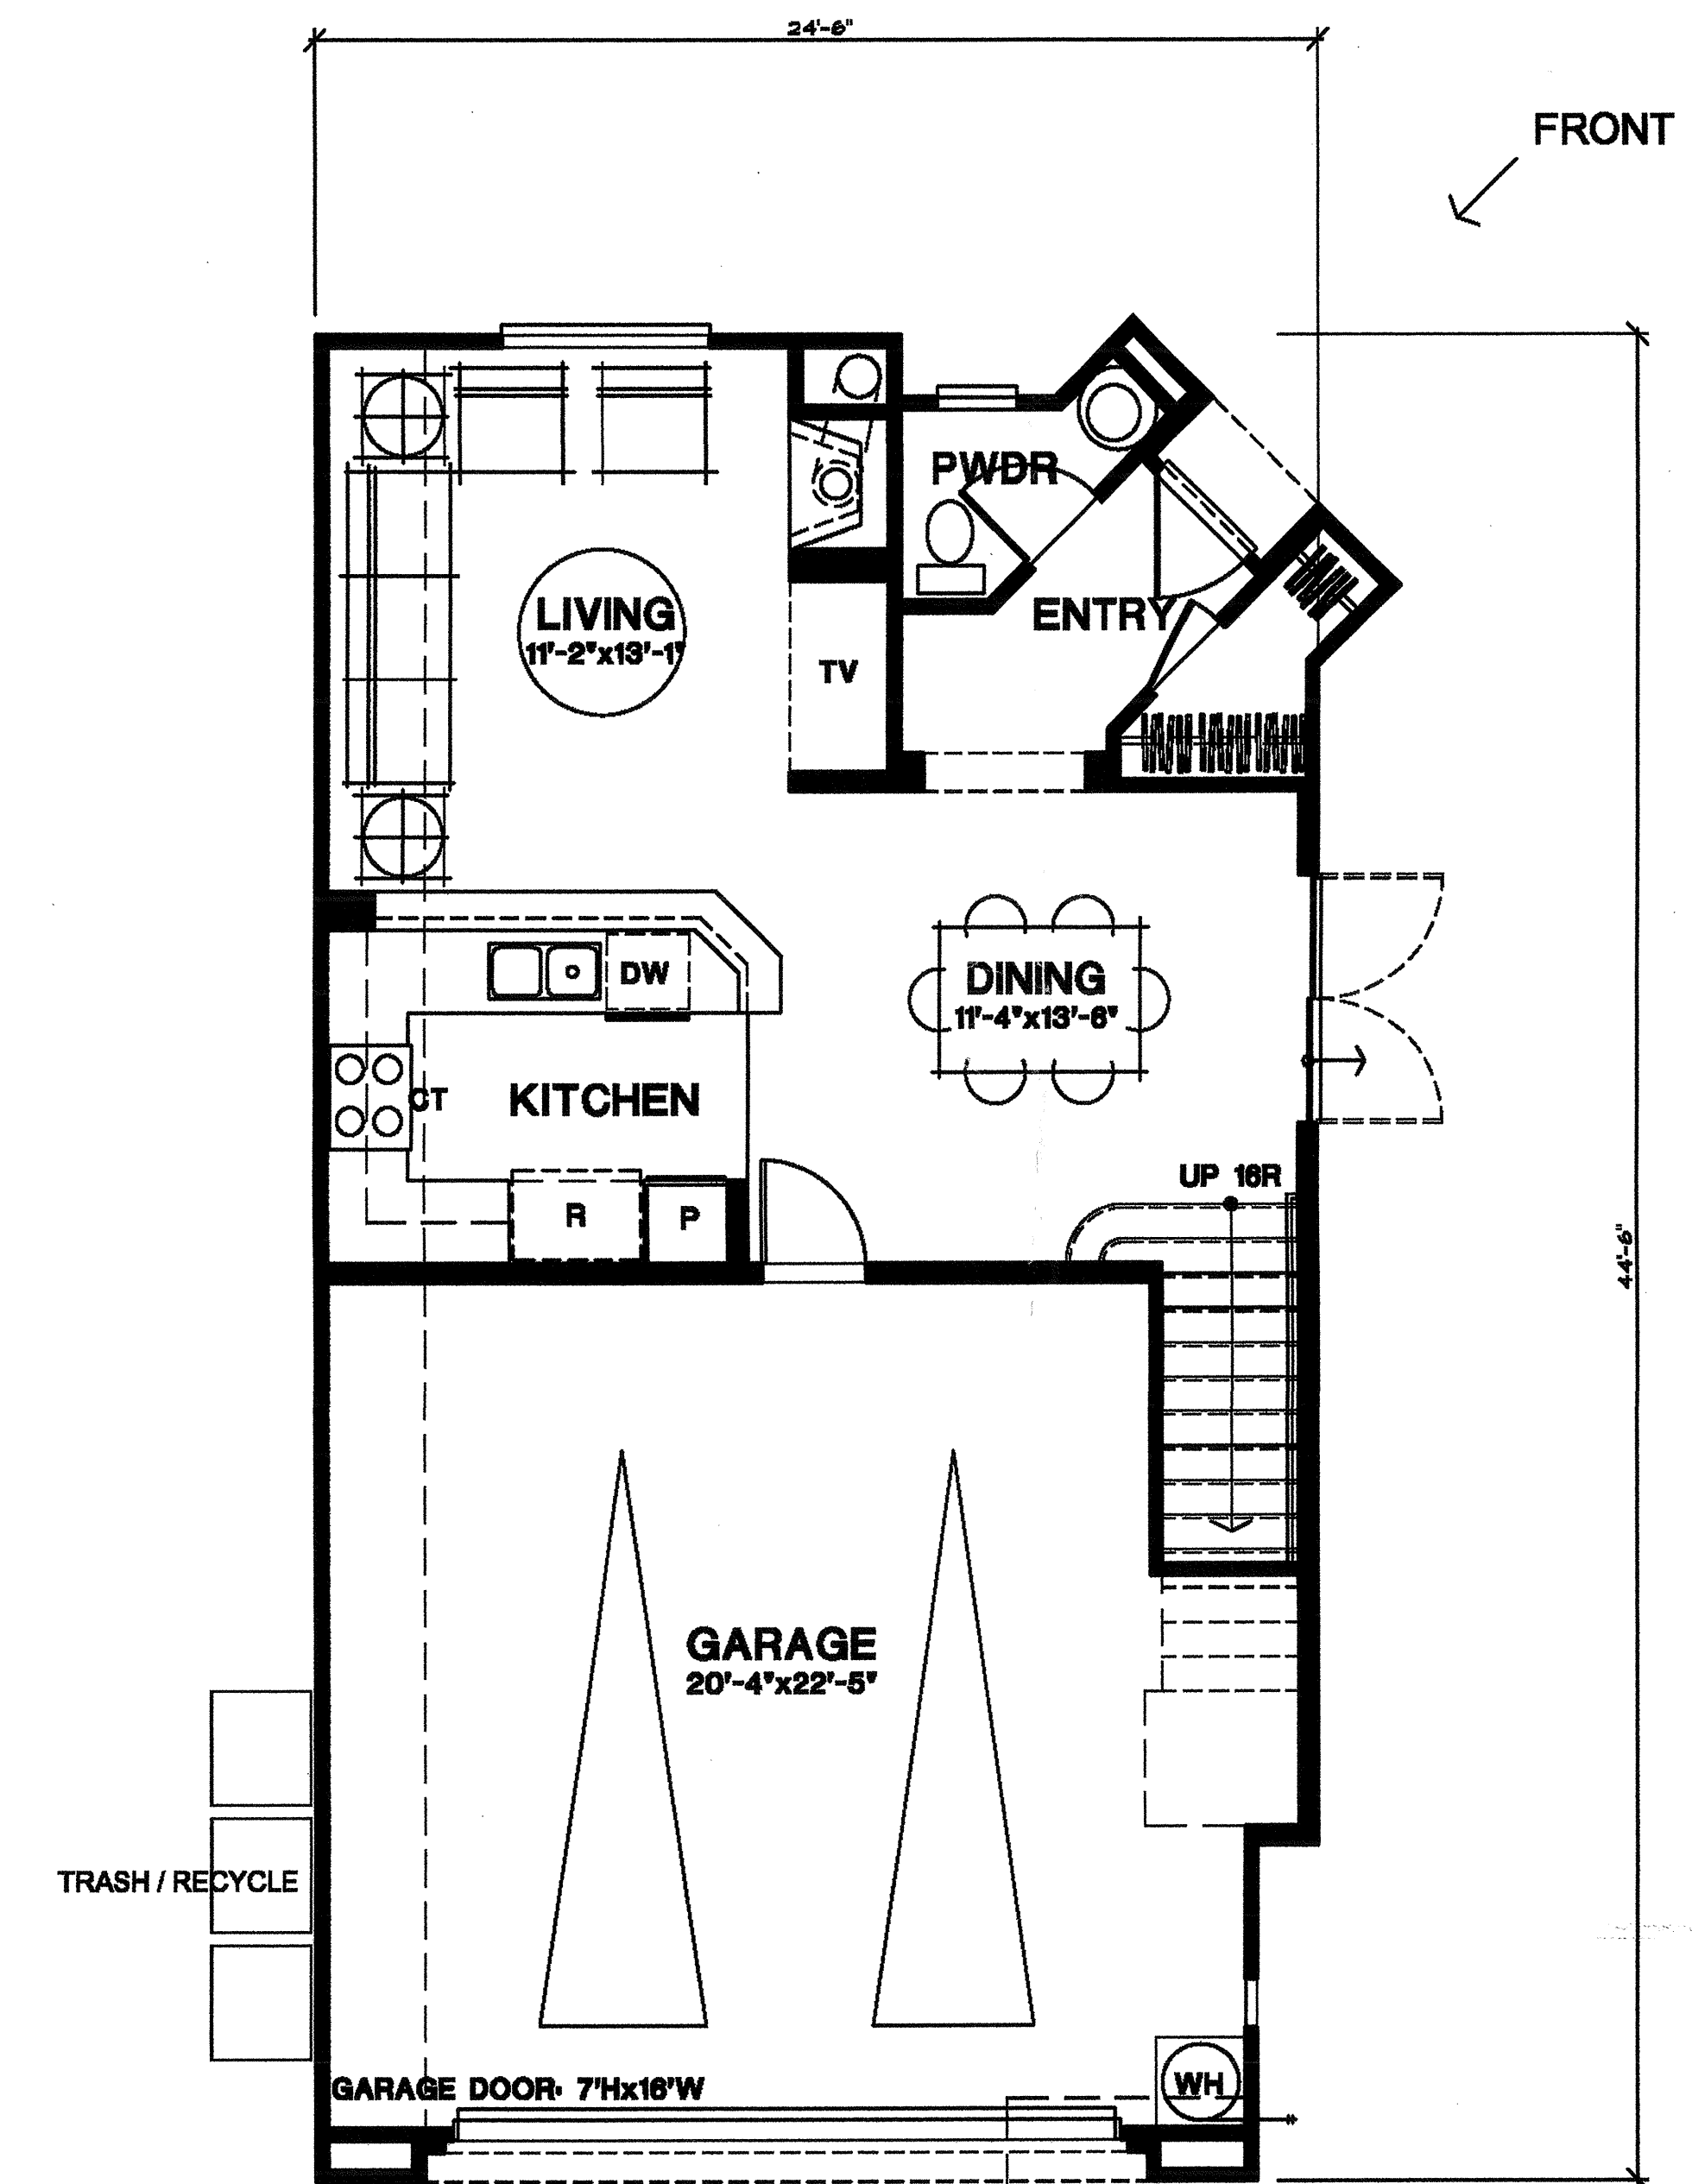


FIRST FLOOR

PLAN 1A


1/4"=1'-0"

CANTERBURY
COLLECTION
PASSERELLE L.L.C., CAMPUS PARK
2006005PMF301

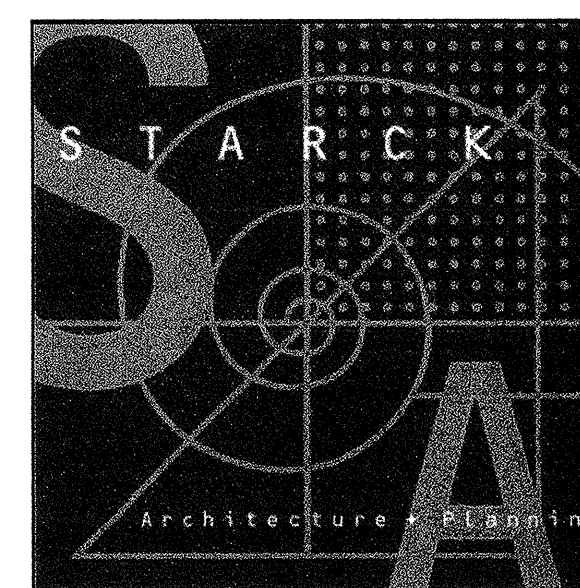


05/20/08


KEYPLAN

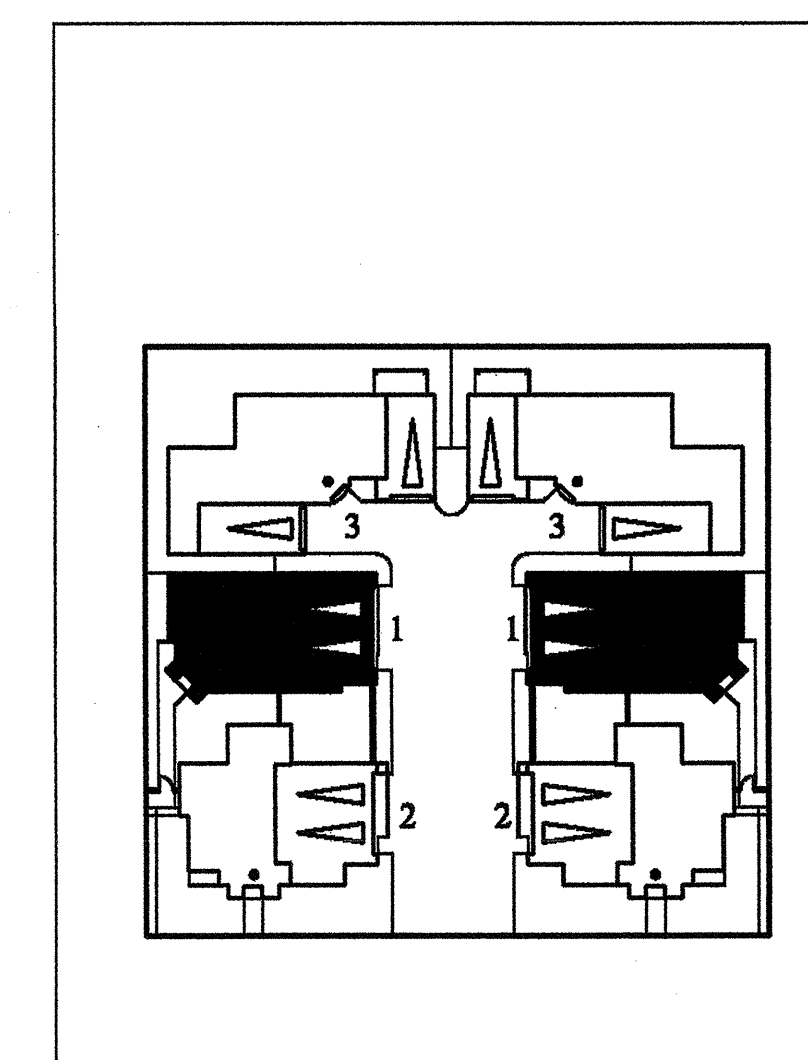


AREA ANALYSIS	
PLAN 1	
FIRST FLOOR	660.00 S.F.
SECOND FLOOR	863.00 S.F.
OPT. THIRD FLOOR	863.00 S.F.
TOTAL LIVING AREA	1443.00 S.F.
TOTAL LIVING AREA W/ OPT. 3RD FLR	1798.00 S.F.
GARAGE	470.00 S.F.
total area	2266.00 S.F.
PLAN 2	
FIRST FLOOR	644.00 S.F.
SECOND FLOOR	1115.00 S.F.
OPT. THIRD FLOOR	428.00 S.F.
TOTAL LIVING AREA	1798.00 S.F.
TOTAL LIVING AREA W/ OPT. 3RD FLR	2184.00 S.F.
GARAGE	470.00 S.F.
OPT. DECK	41.00 S.F.
total area	2781.00 S.F.
PLAN 3	
FIRST FLOOR	863.00 S.F.
SECOND FLOOR	1338.00 S.F.
OPT. THIRD FLOOR	515.00 S.F.
TOTAL LIVING AREA	2232.00 S.F.
TOTAL LIVING AREA W/ OPT. 3RD FLR	2747.00 S.F.
GARAGE	453.00 S.F.
OPT. DECK	54.00 S.F.
OPT. DECK 2	88.00 S.F.
total area	3382.00 S.F.

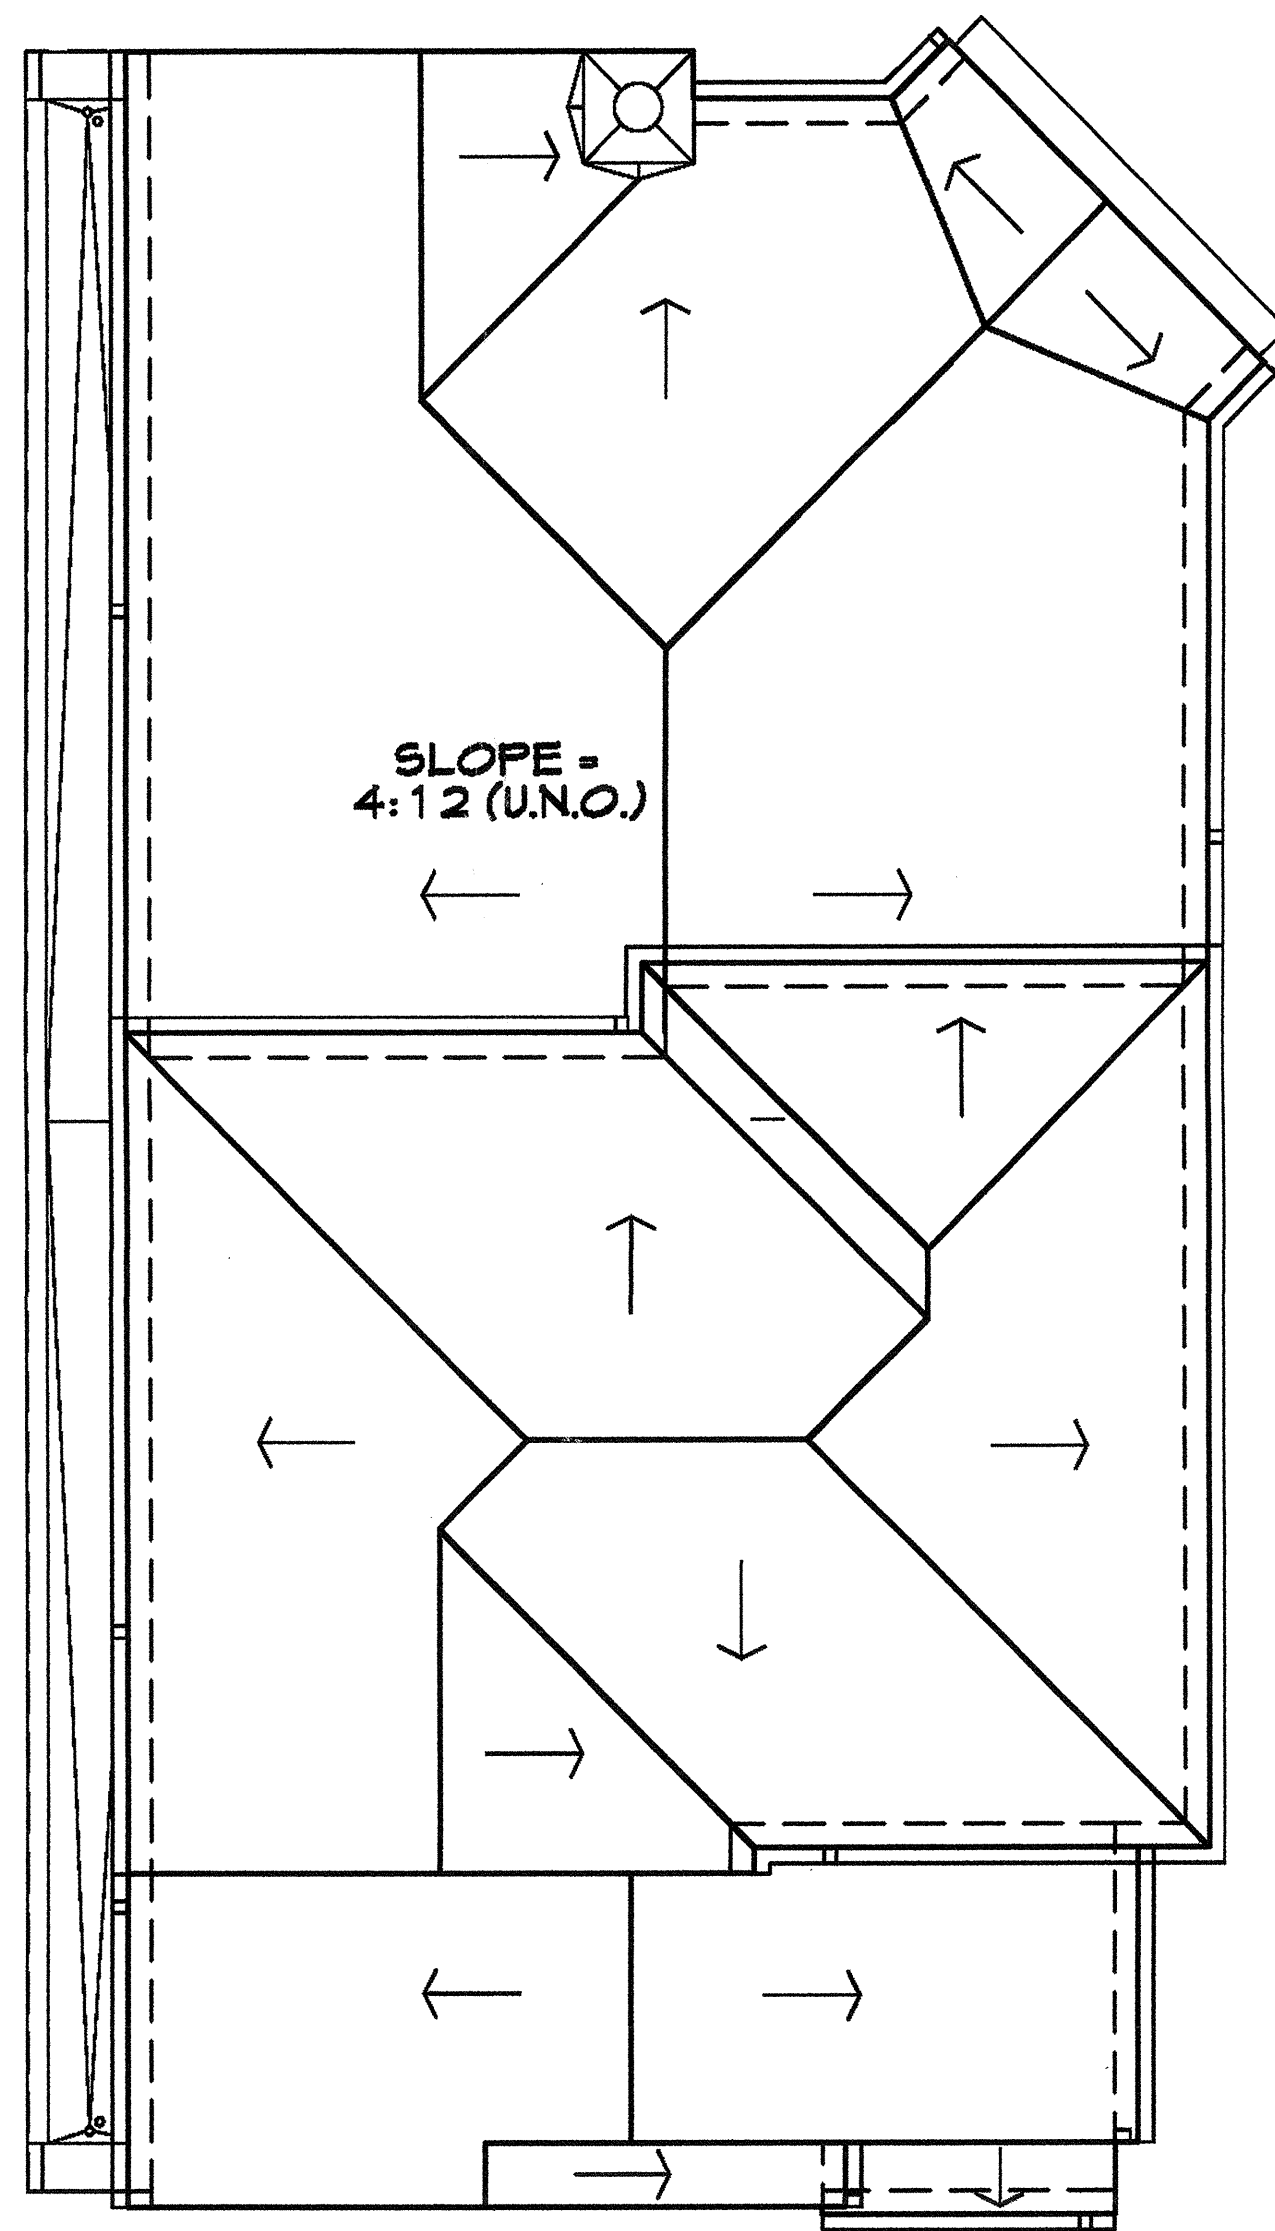

ROOF PLAN AT OPTIONAL THIRD FLOOR

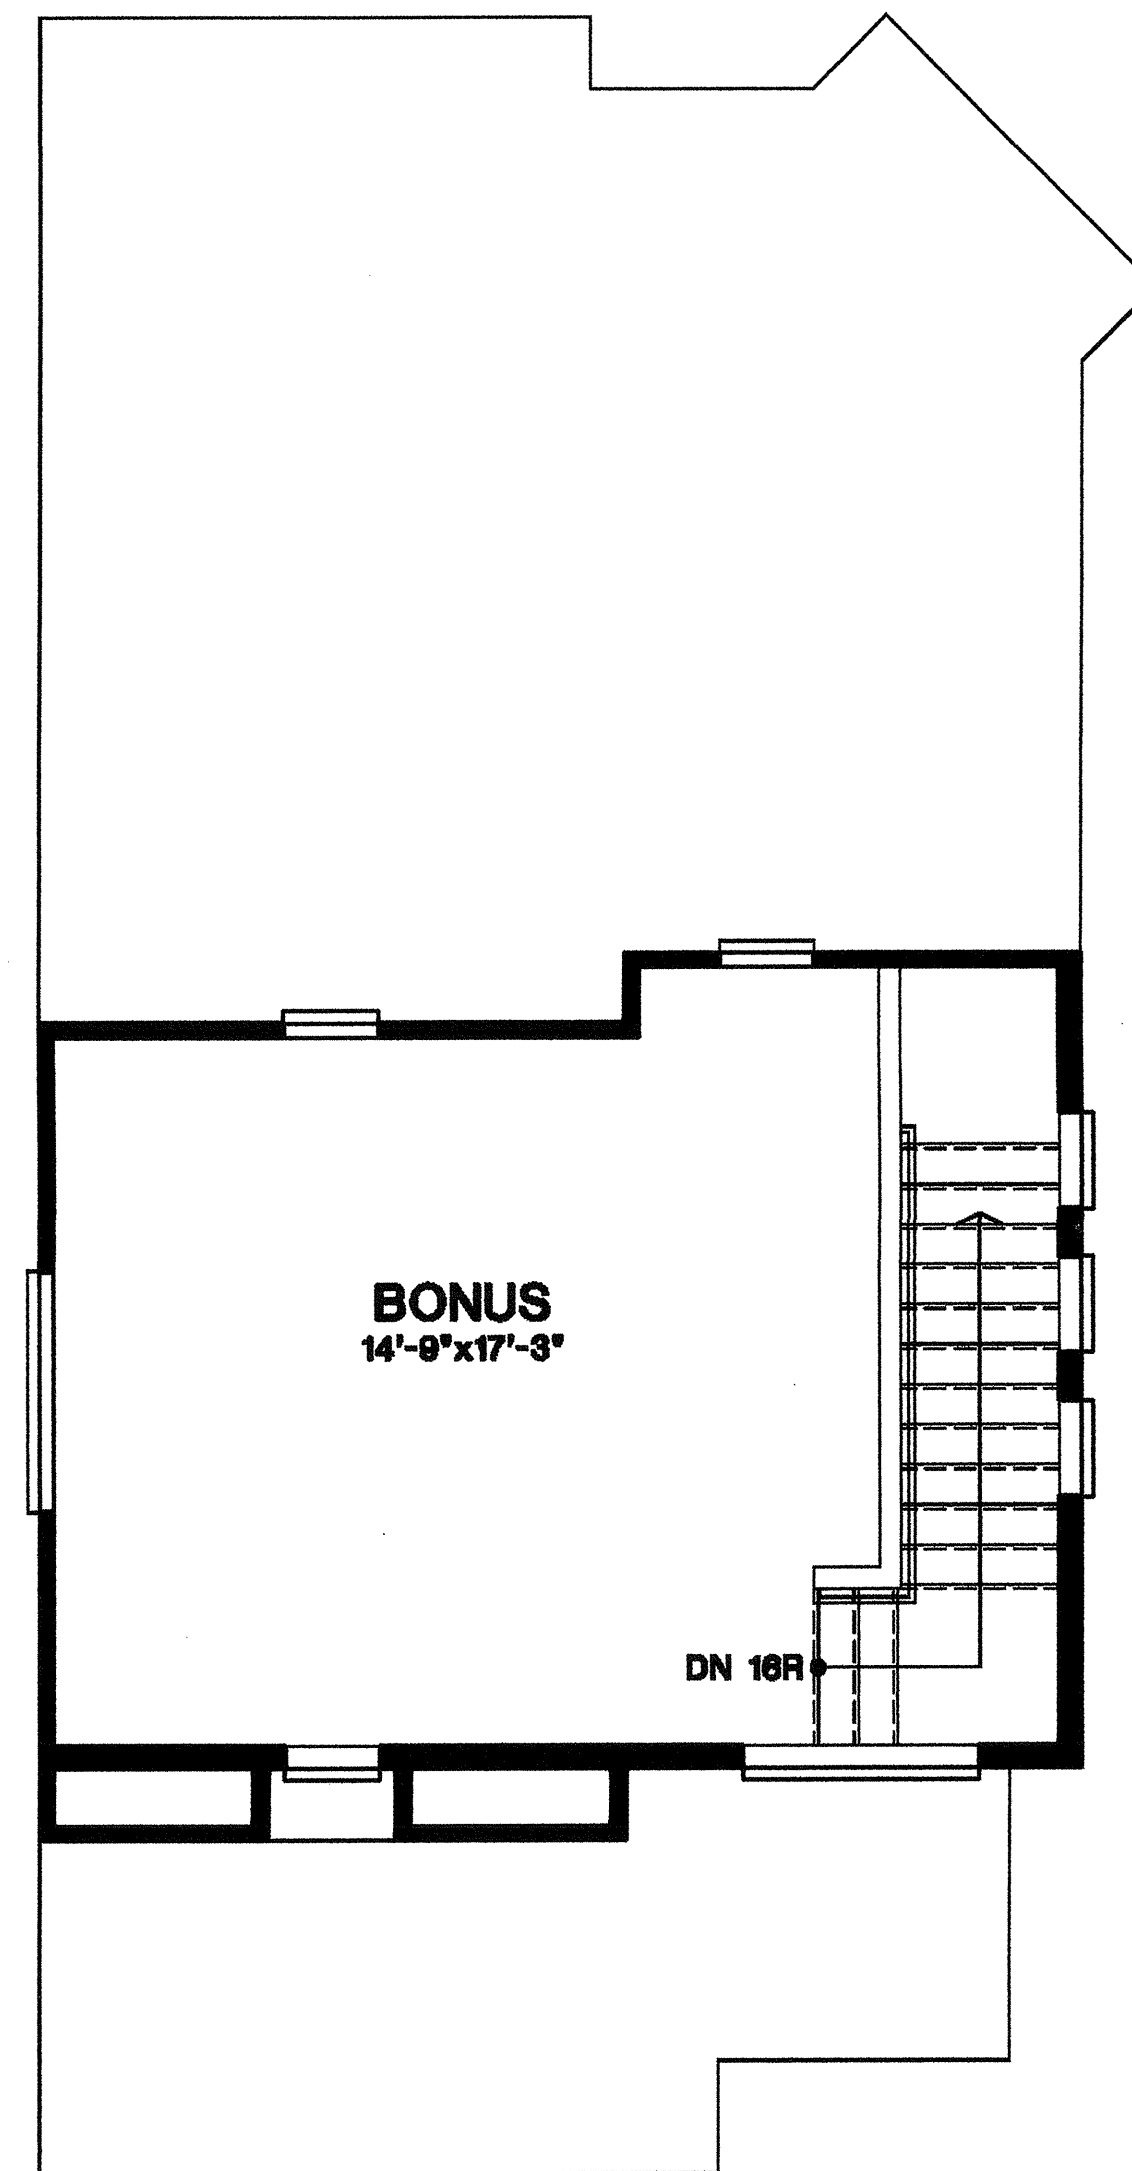

OPTIONAL THIRD FLOOR PLAN

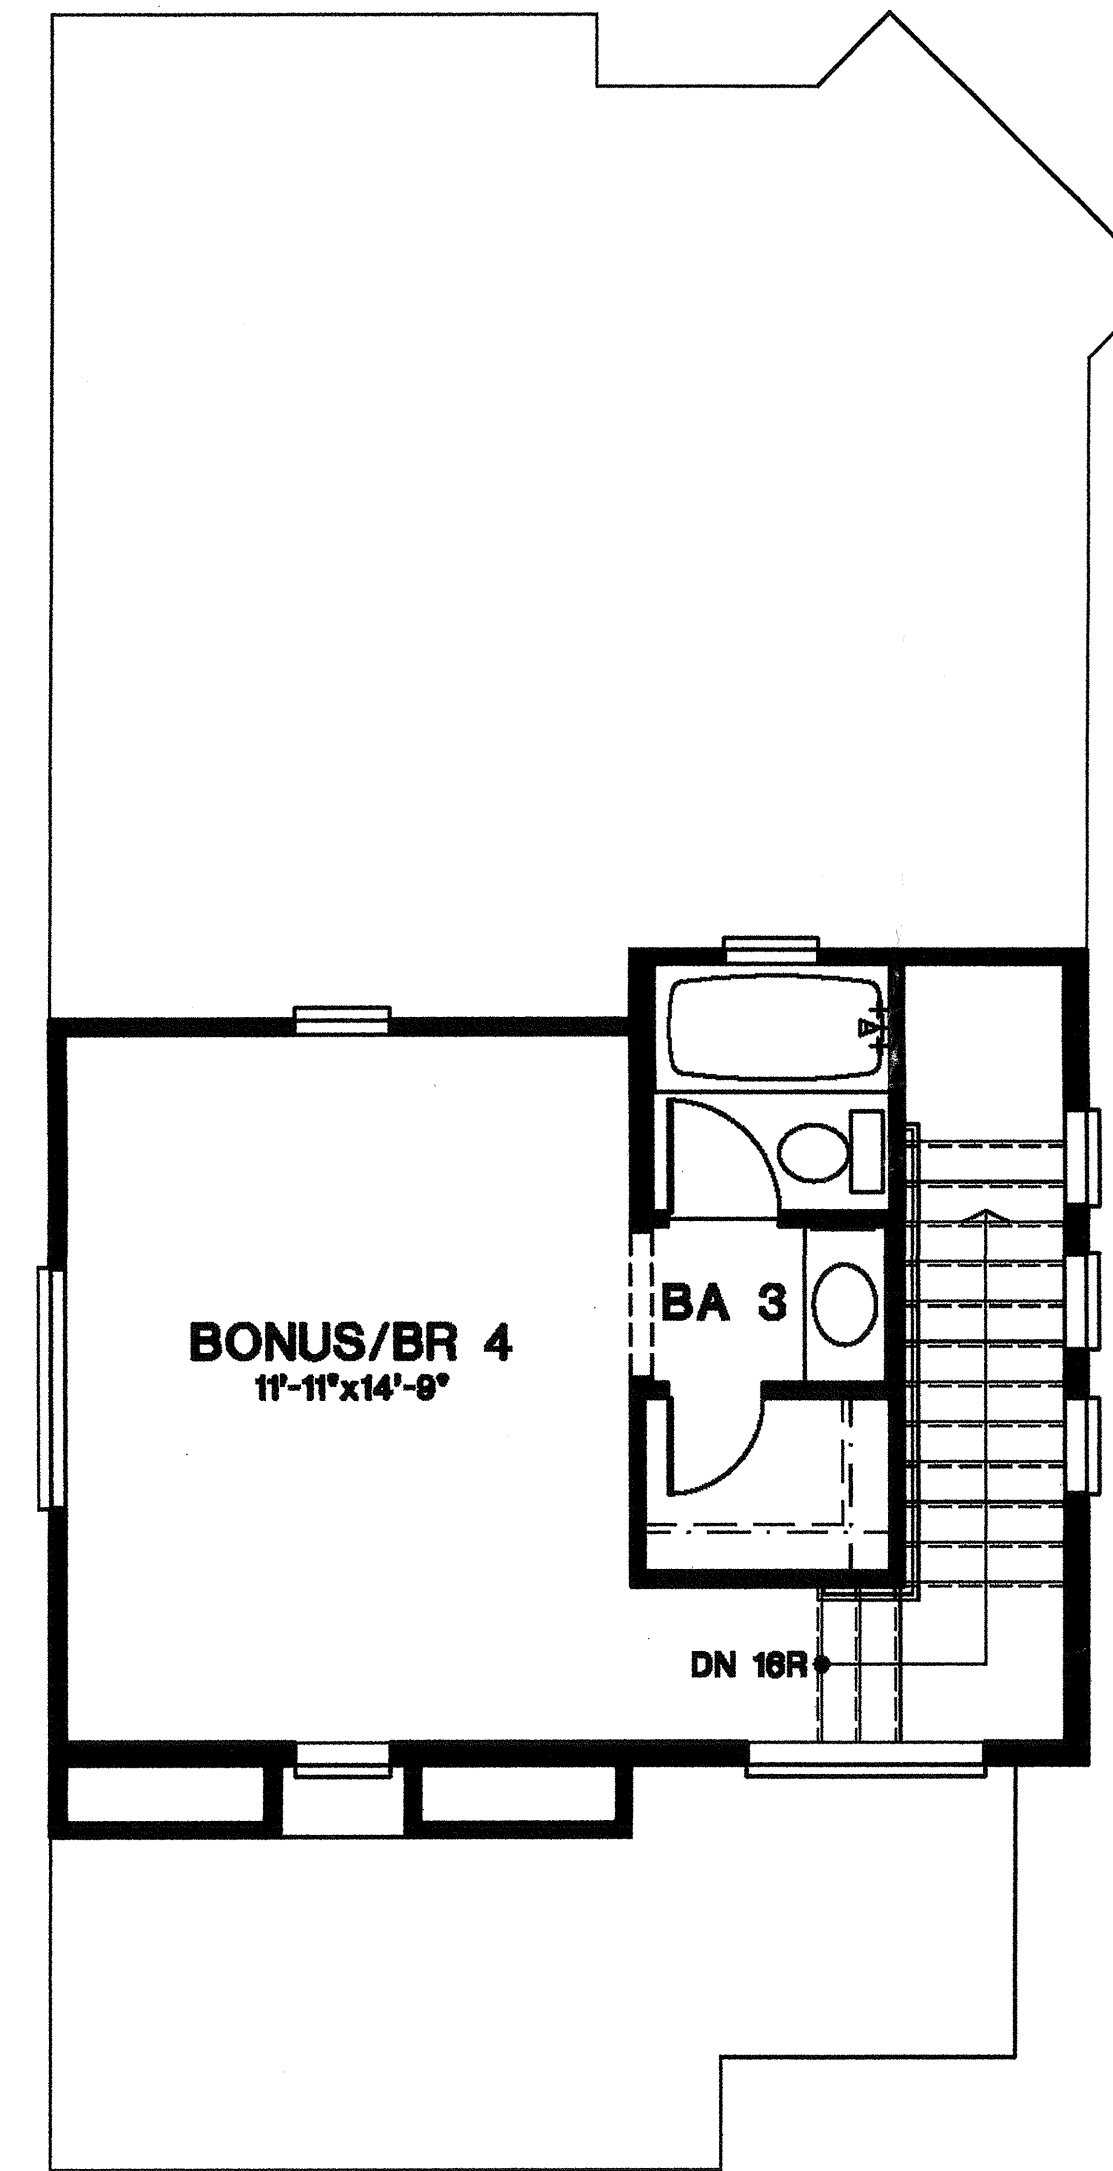

OPTIONAL THIRD FLOOR PLAN


FRONT
↙

PLAN 1A

1/4"=1'-0"


CANTERBURY
COLLECTION
PASSERELLE L.L.C., CAMPUS PARK

2006005PMF301

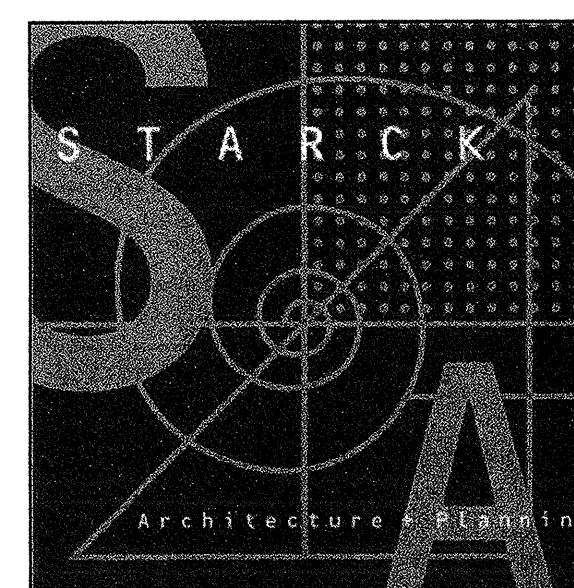


05/20/08


KEYPLAN

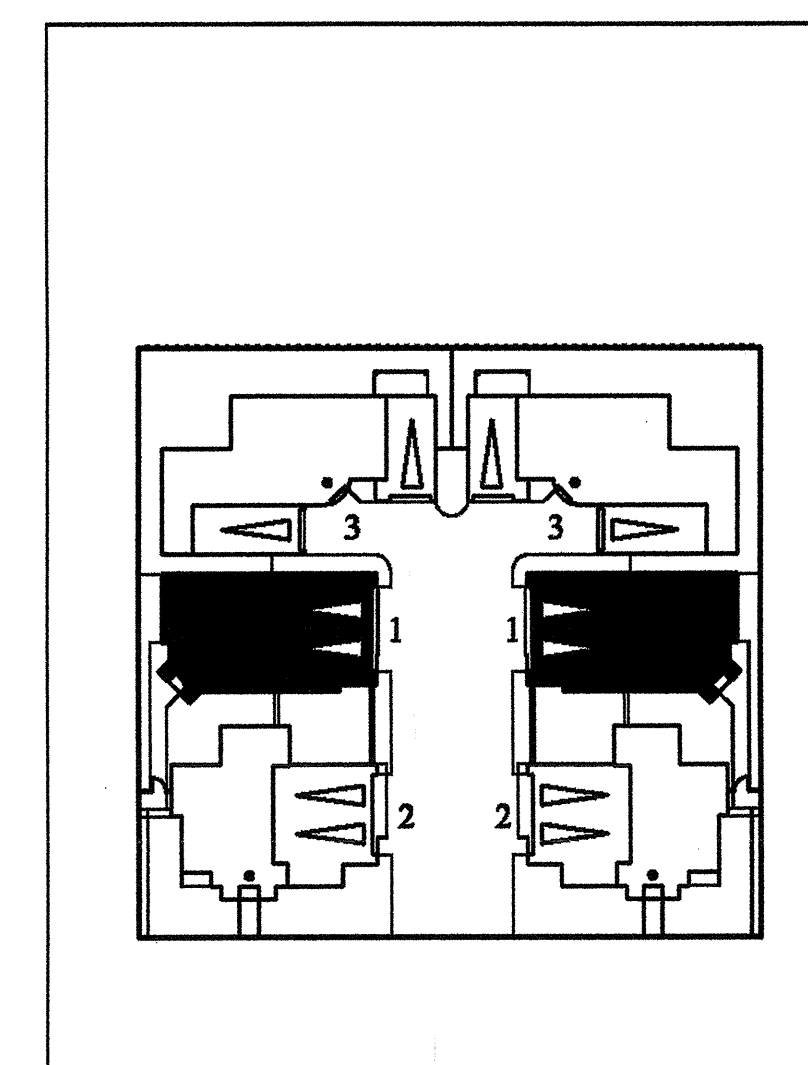


AREA ANALYSIS	
PLAN 1	
FIRST FLOOR	590.00 S.F.
SECOND FLOOR	883.00 S.F.
OPT. THIRD FLOOR	353.00 S.F.
TOTAL LIVING AREA	1443.00 S.F.
TOTAL LIVING AREA W/ OPT. 3RD FLR	1796.00 S.F.
GARAGE	476.00 S.F.
total area	2258.00 S.F.
PLAN 2	
FIRST FLOOR	644.00 S.F.
SECOND FLOOR	1115.00 S.F.
OPT. THIRD FLOOR	425.00 S.F.
TOTAL LIVING AREA	1769.00 S.F.
TOTAL LIVING AREA W/ OPT. 3RD FLR	2194.00 S.F.
GARAGE	476.00 S.F.
OPT. DECK	41.00 S.F.
total area	2707.00 S.F.
PLAN 3	
FIRST FLOOR	883.00 S.F.
SECOND FLOOR	1339.00 S.F.
OPT. THIRD FLOOR	915.00 S.F.
TOTAL LIVING AREA	2232.00 S.F.
TOTAL LIVING AREA W/ OPT. 3RD FLR	2747.00 S.F.
GARAGE	463.00 S.F.
OPT. DECK	54.00 S.F.
OPT. DECK 2	58.00 S.F.
total area	3352.00 S.F.

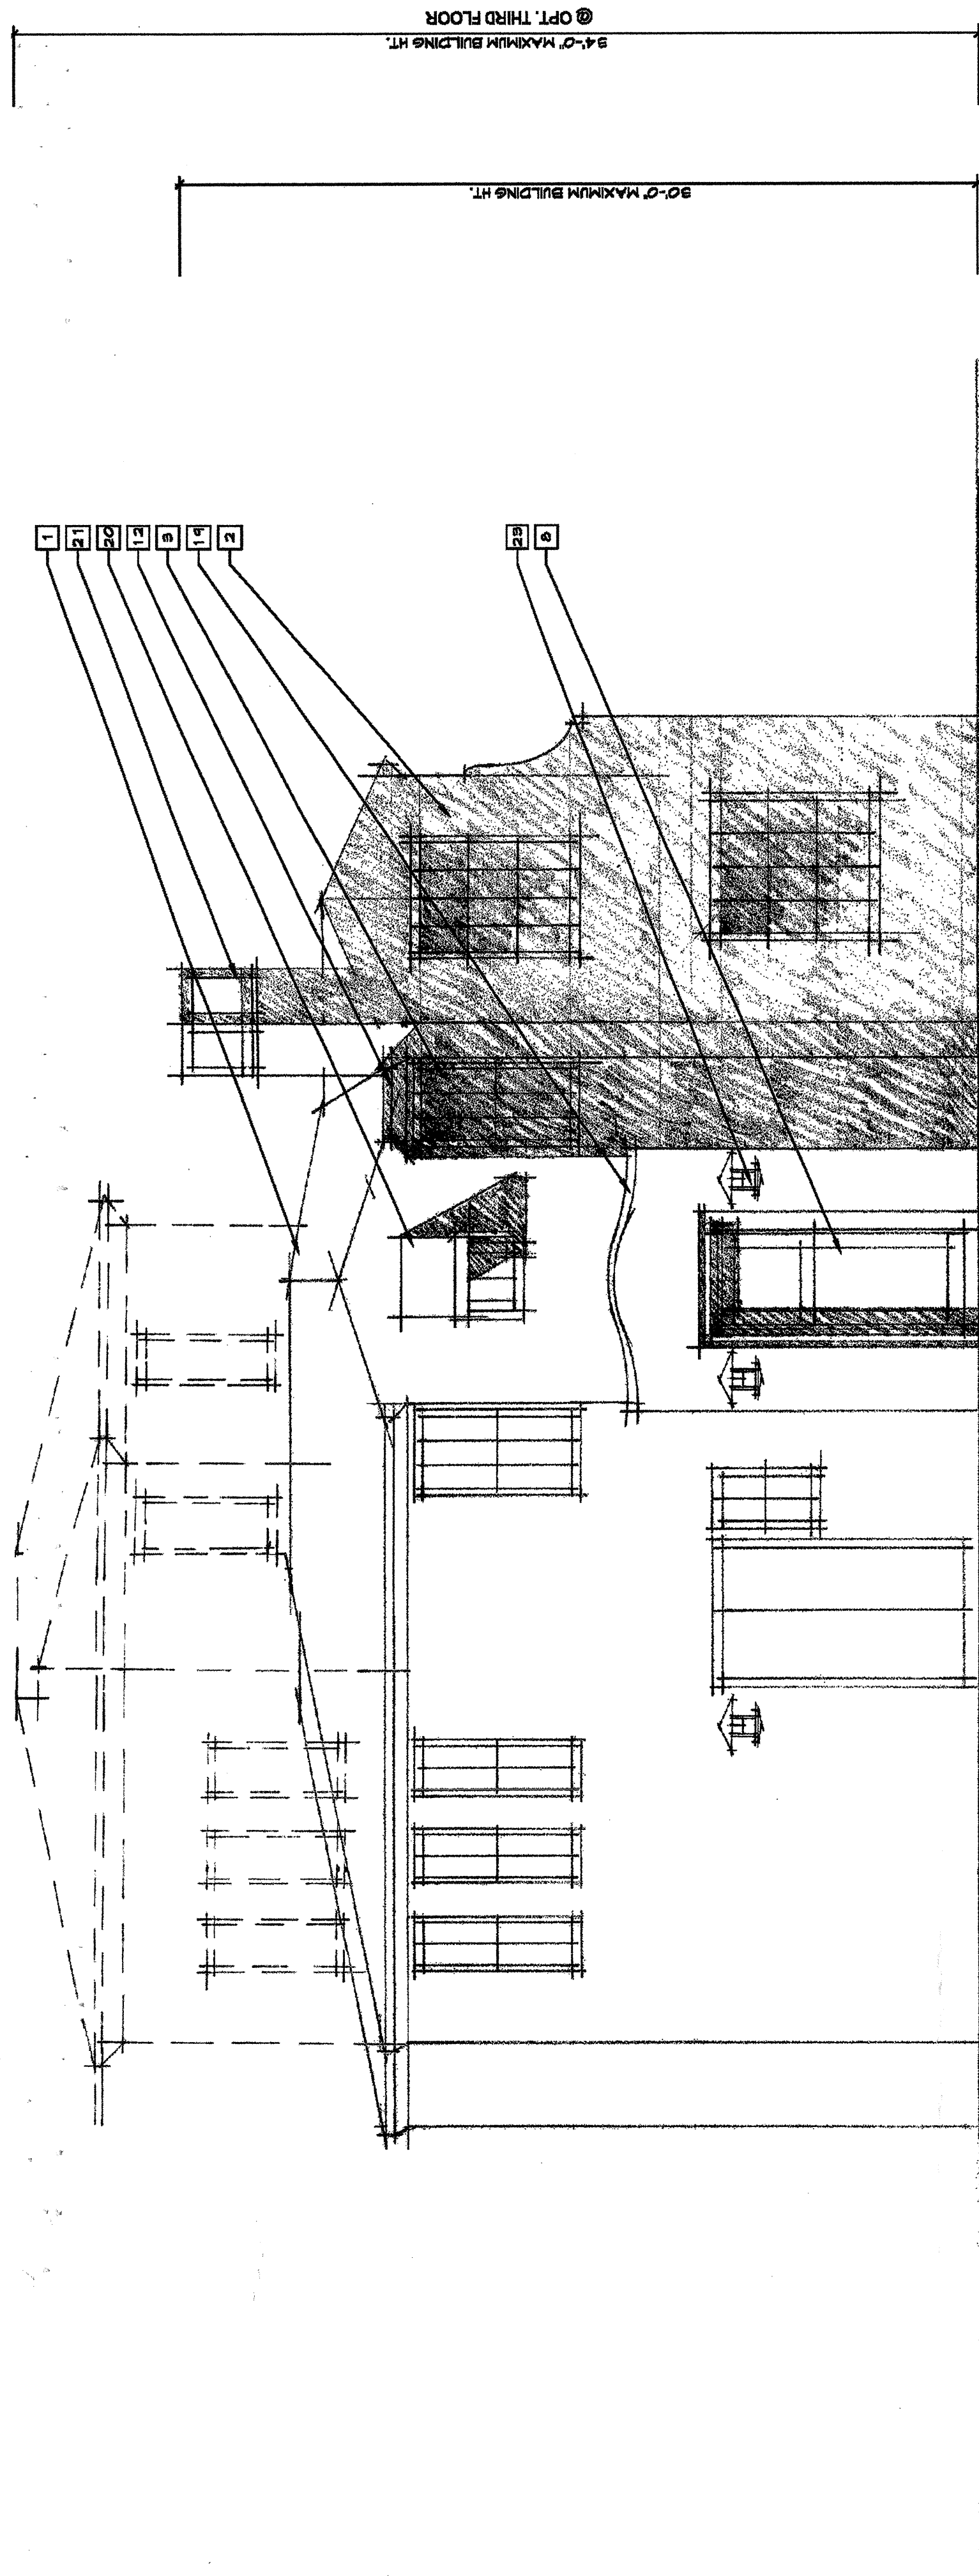

A

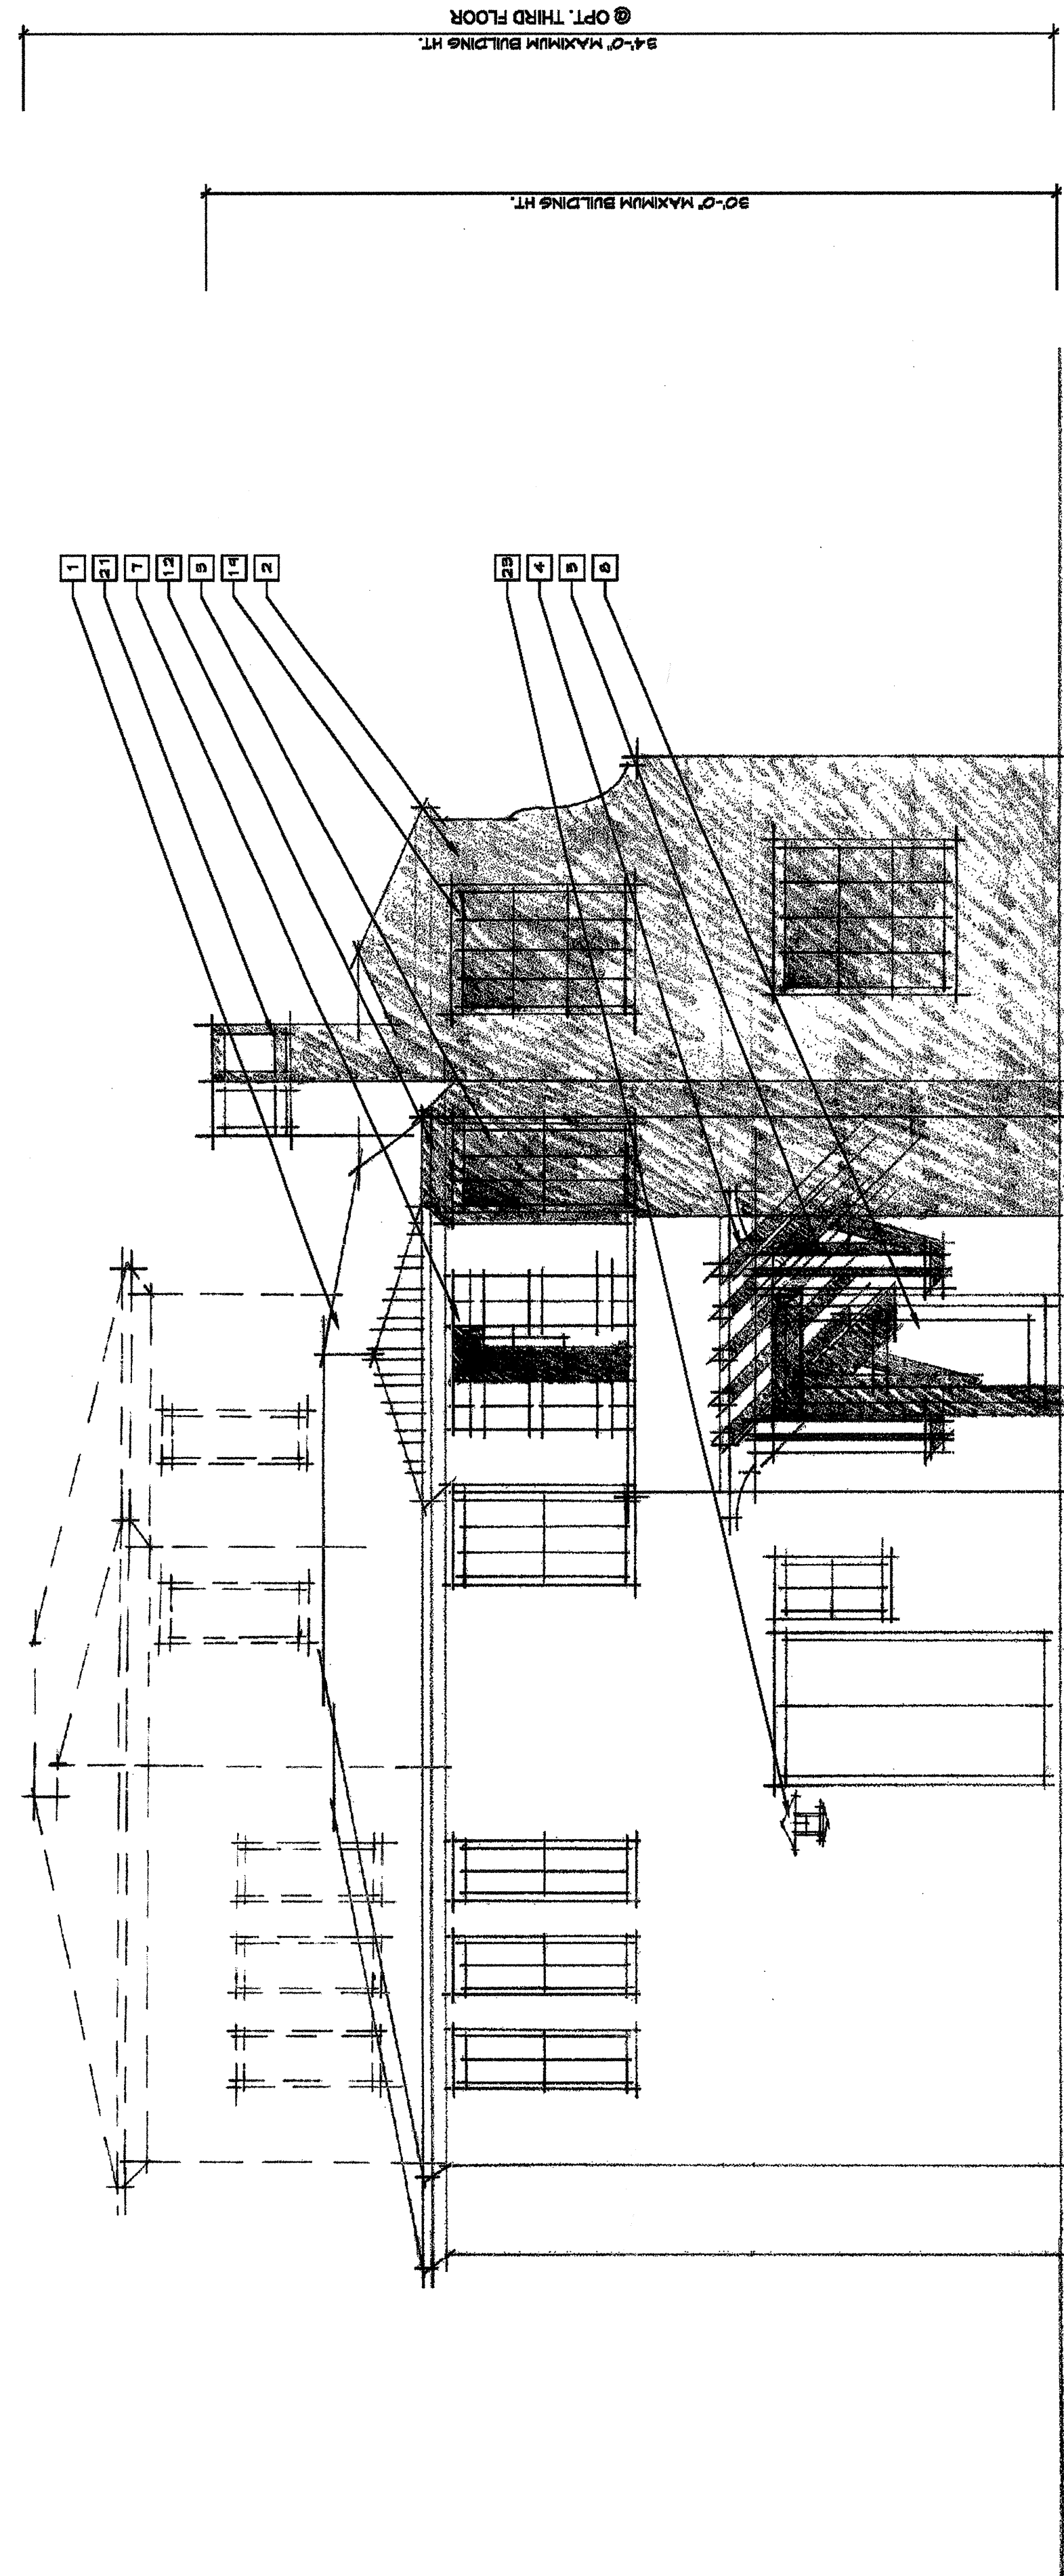

B

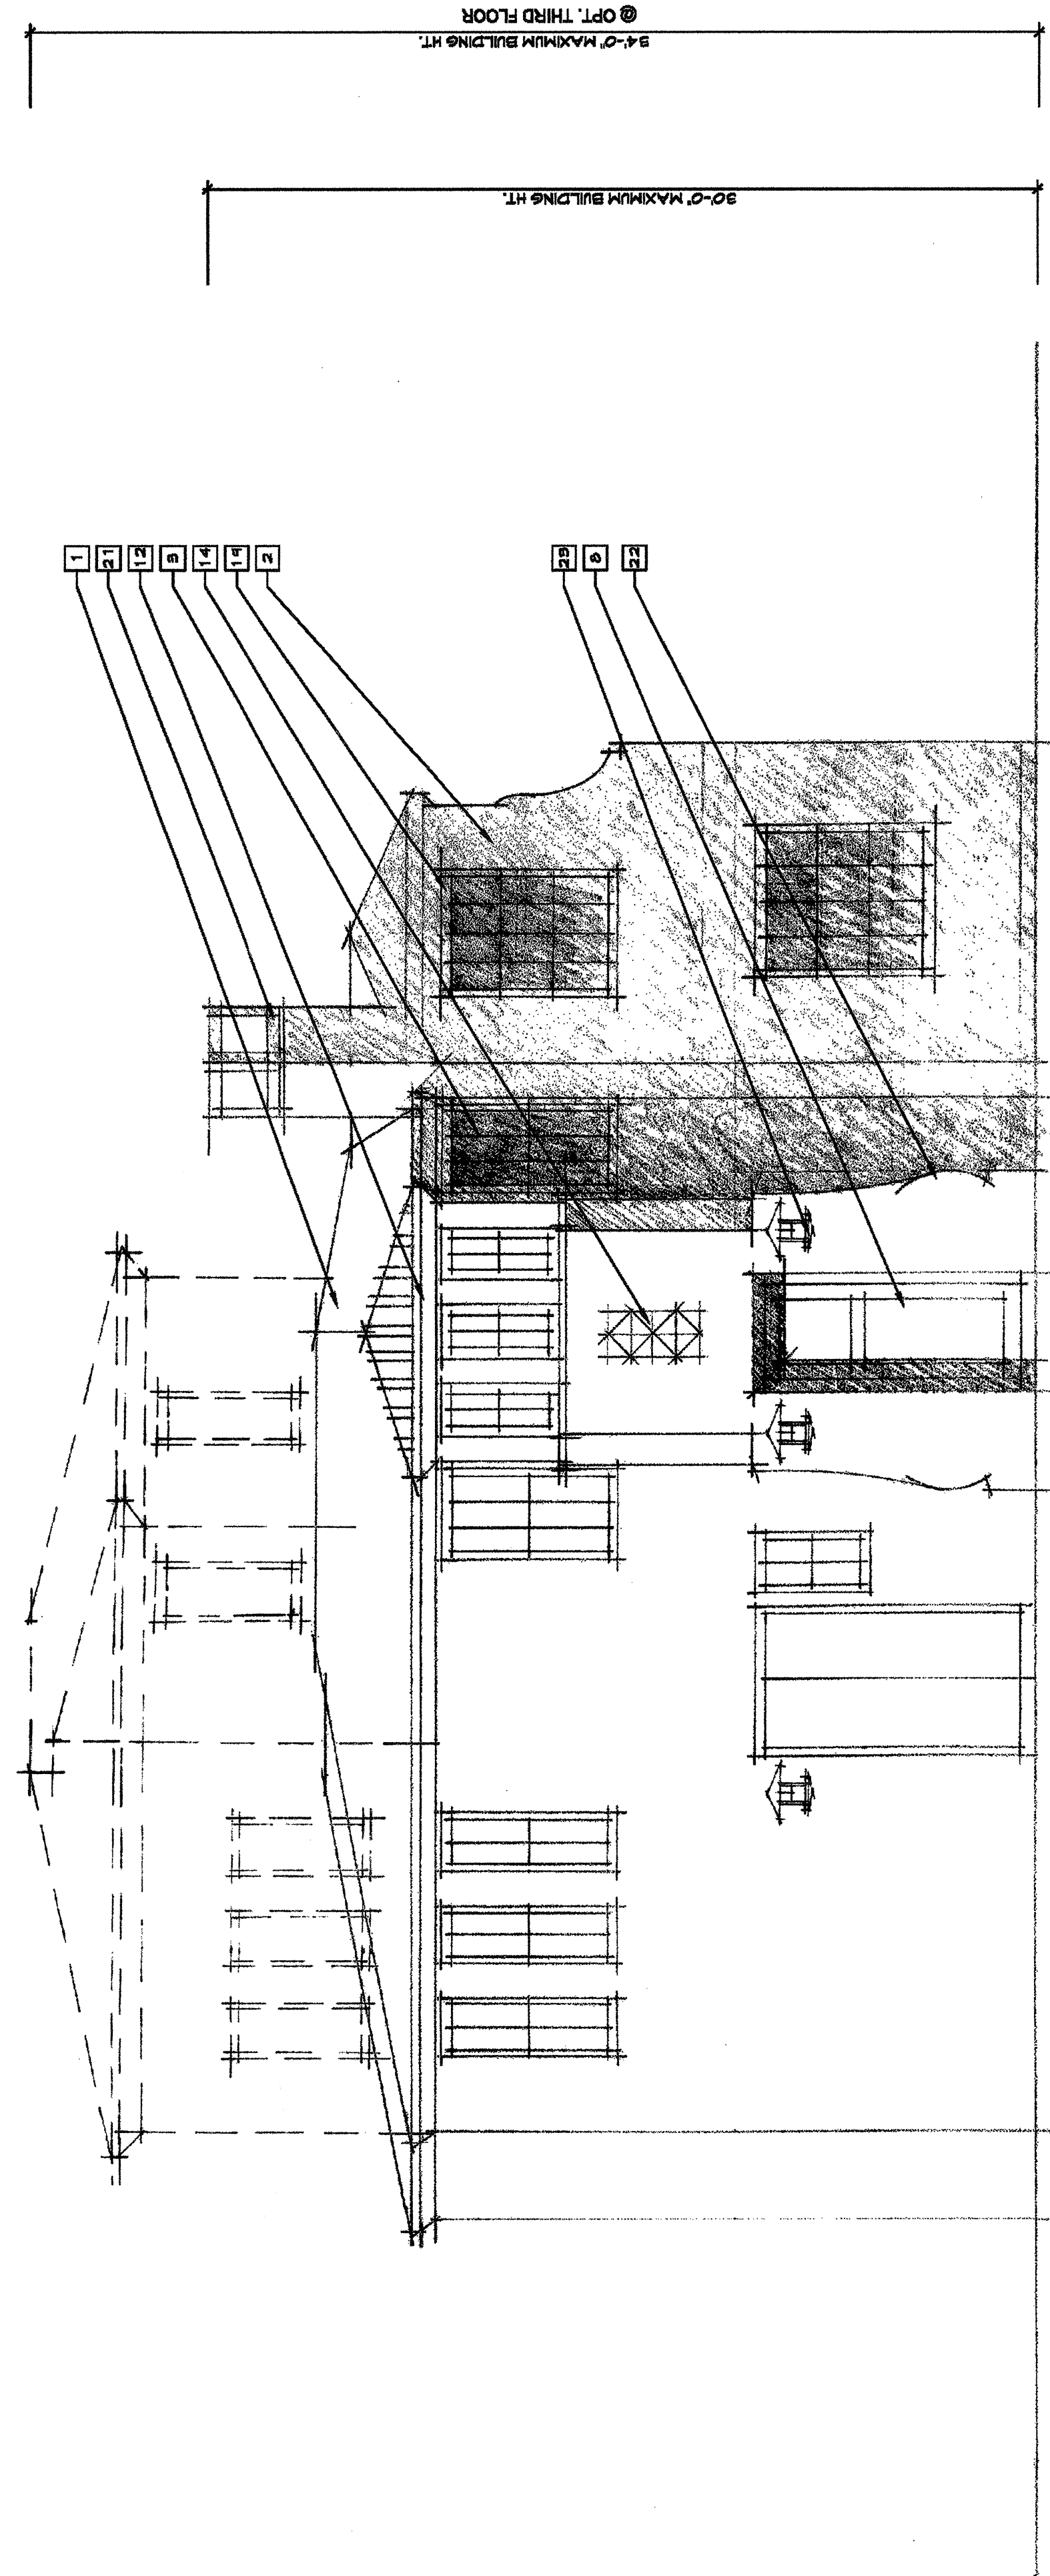


C

FRONT ELEVATIONS

NOTE: OPTIONAL THIRD STORY SHOWN
AS A DASHED LINE


KEYPLAN

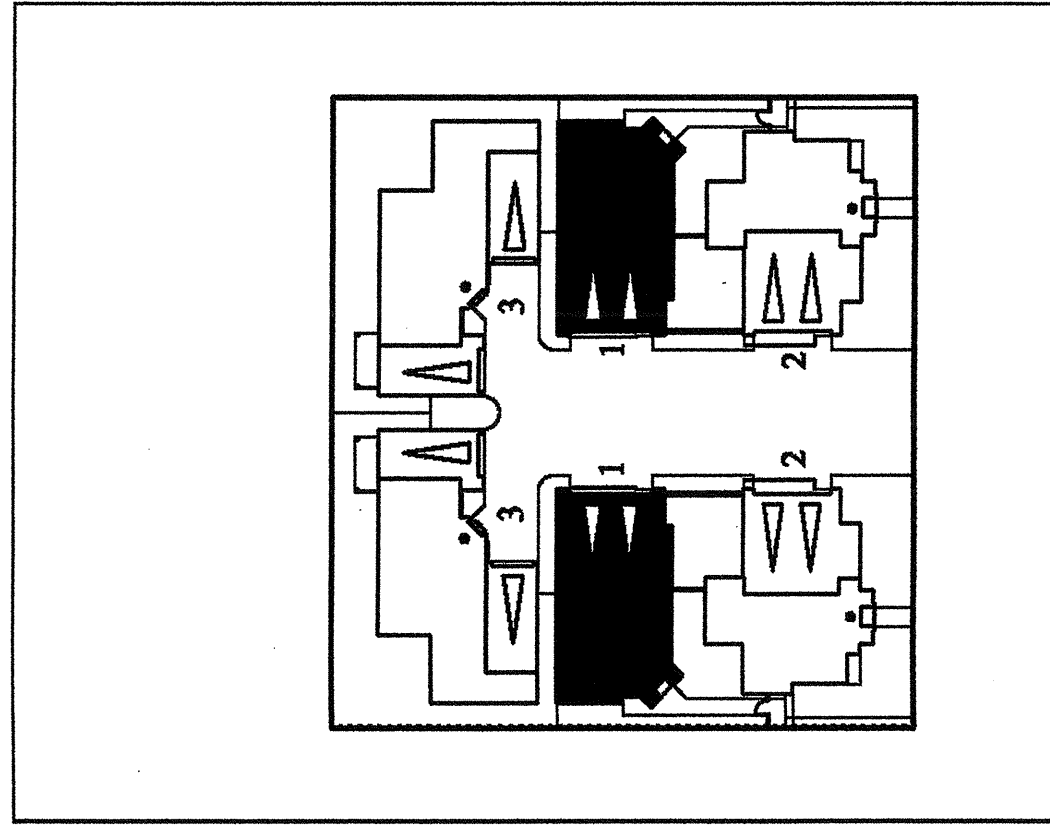

PLAN 1

1/4"=1'-0"

CANTERBURY
COLLECTION
PASSERELLE L.L.C., CAMPUS PARK

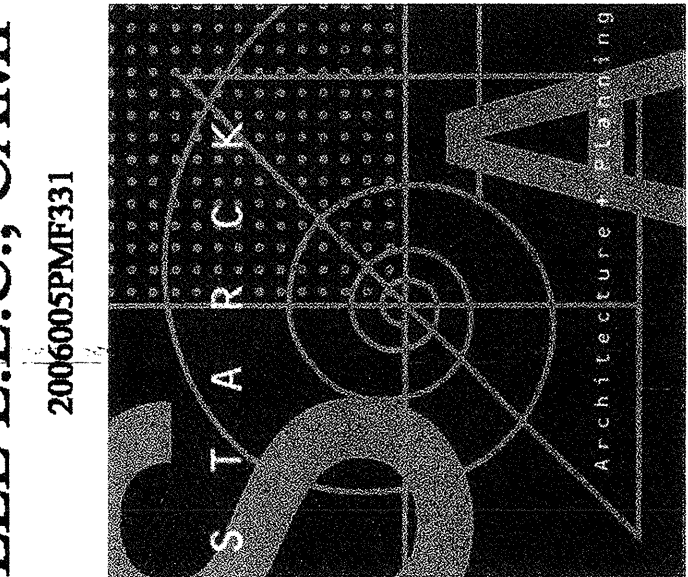

05/20/08

TYPICAL BUILDING MATERIALS	
1	INTERNAL COLOR 9" TILE ROOF
2	INTERNAL COLOR PLASTER
3	VINTL. WINDOW
4	WOOD TRUSS
5	WOOD BRACE
6	WOOD POST/BEAM
7	WOOD SHUTTER
8	FIBERGLASS ENTRY DOOR
9	METAL SECTIONAL GARAGE DOOR
10	METAL GRILLE
11	METAL RAIL / GUARDRAIL
12	6" PLASTER SAVED CORREL
13	DECORATIVE ACCENT TILE
14	DECORATIVE ACCENT TILE
15	PRECAST CONCRETE FINIAL
16	PRECAST CONCRETE COLUMN
17	PLASTER CORREL
18	PLASTER CORREL
19	PLASTER TRIM / SINGRIND
20	PAVING STONE
21	METAL CHERRY BRIND
22	PLASTER BATTERED WALL
23	WALL-MOUNTED LIGHT FIXTURE


* ALL METAL AND WOOD ELEMENTS TO BE PAINTED

COLOR DESCRIPTION


WALL PANEL 9" TILE ROOFING A SUBTLE BLEND OF
WARM SATURATED COLOR. STUCCO TRIM IN LIGHT
VALUES OF BROWN. REFINEMENT OF SEMI-TRANSPARENT
VALUES OF BROWN. DECORATIVE METAL IS PAINTED
IN BLACK TO PROVIDE A TRADITIONAL BRIGHT
CONTRAST TO THE METAL AND BATTERED IN CONTRAST
NATURAL ACCENT COLORS.



RIGHT SIDE ELEVATION

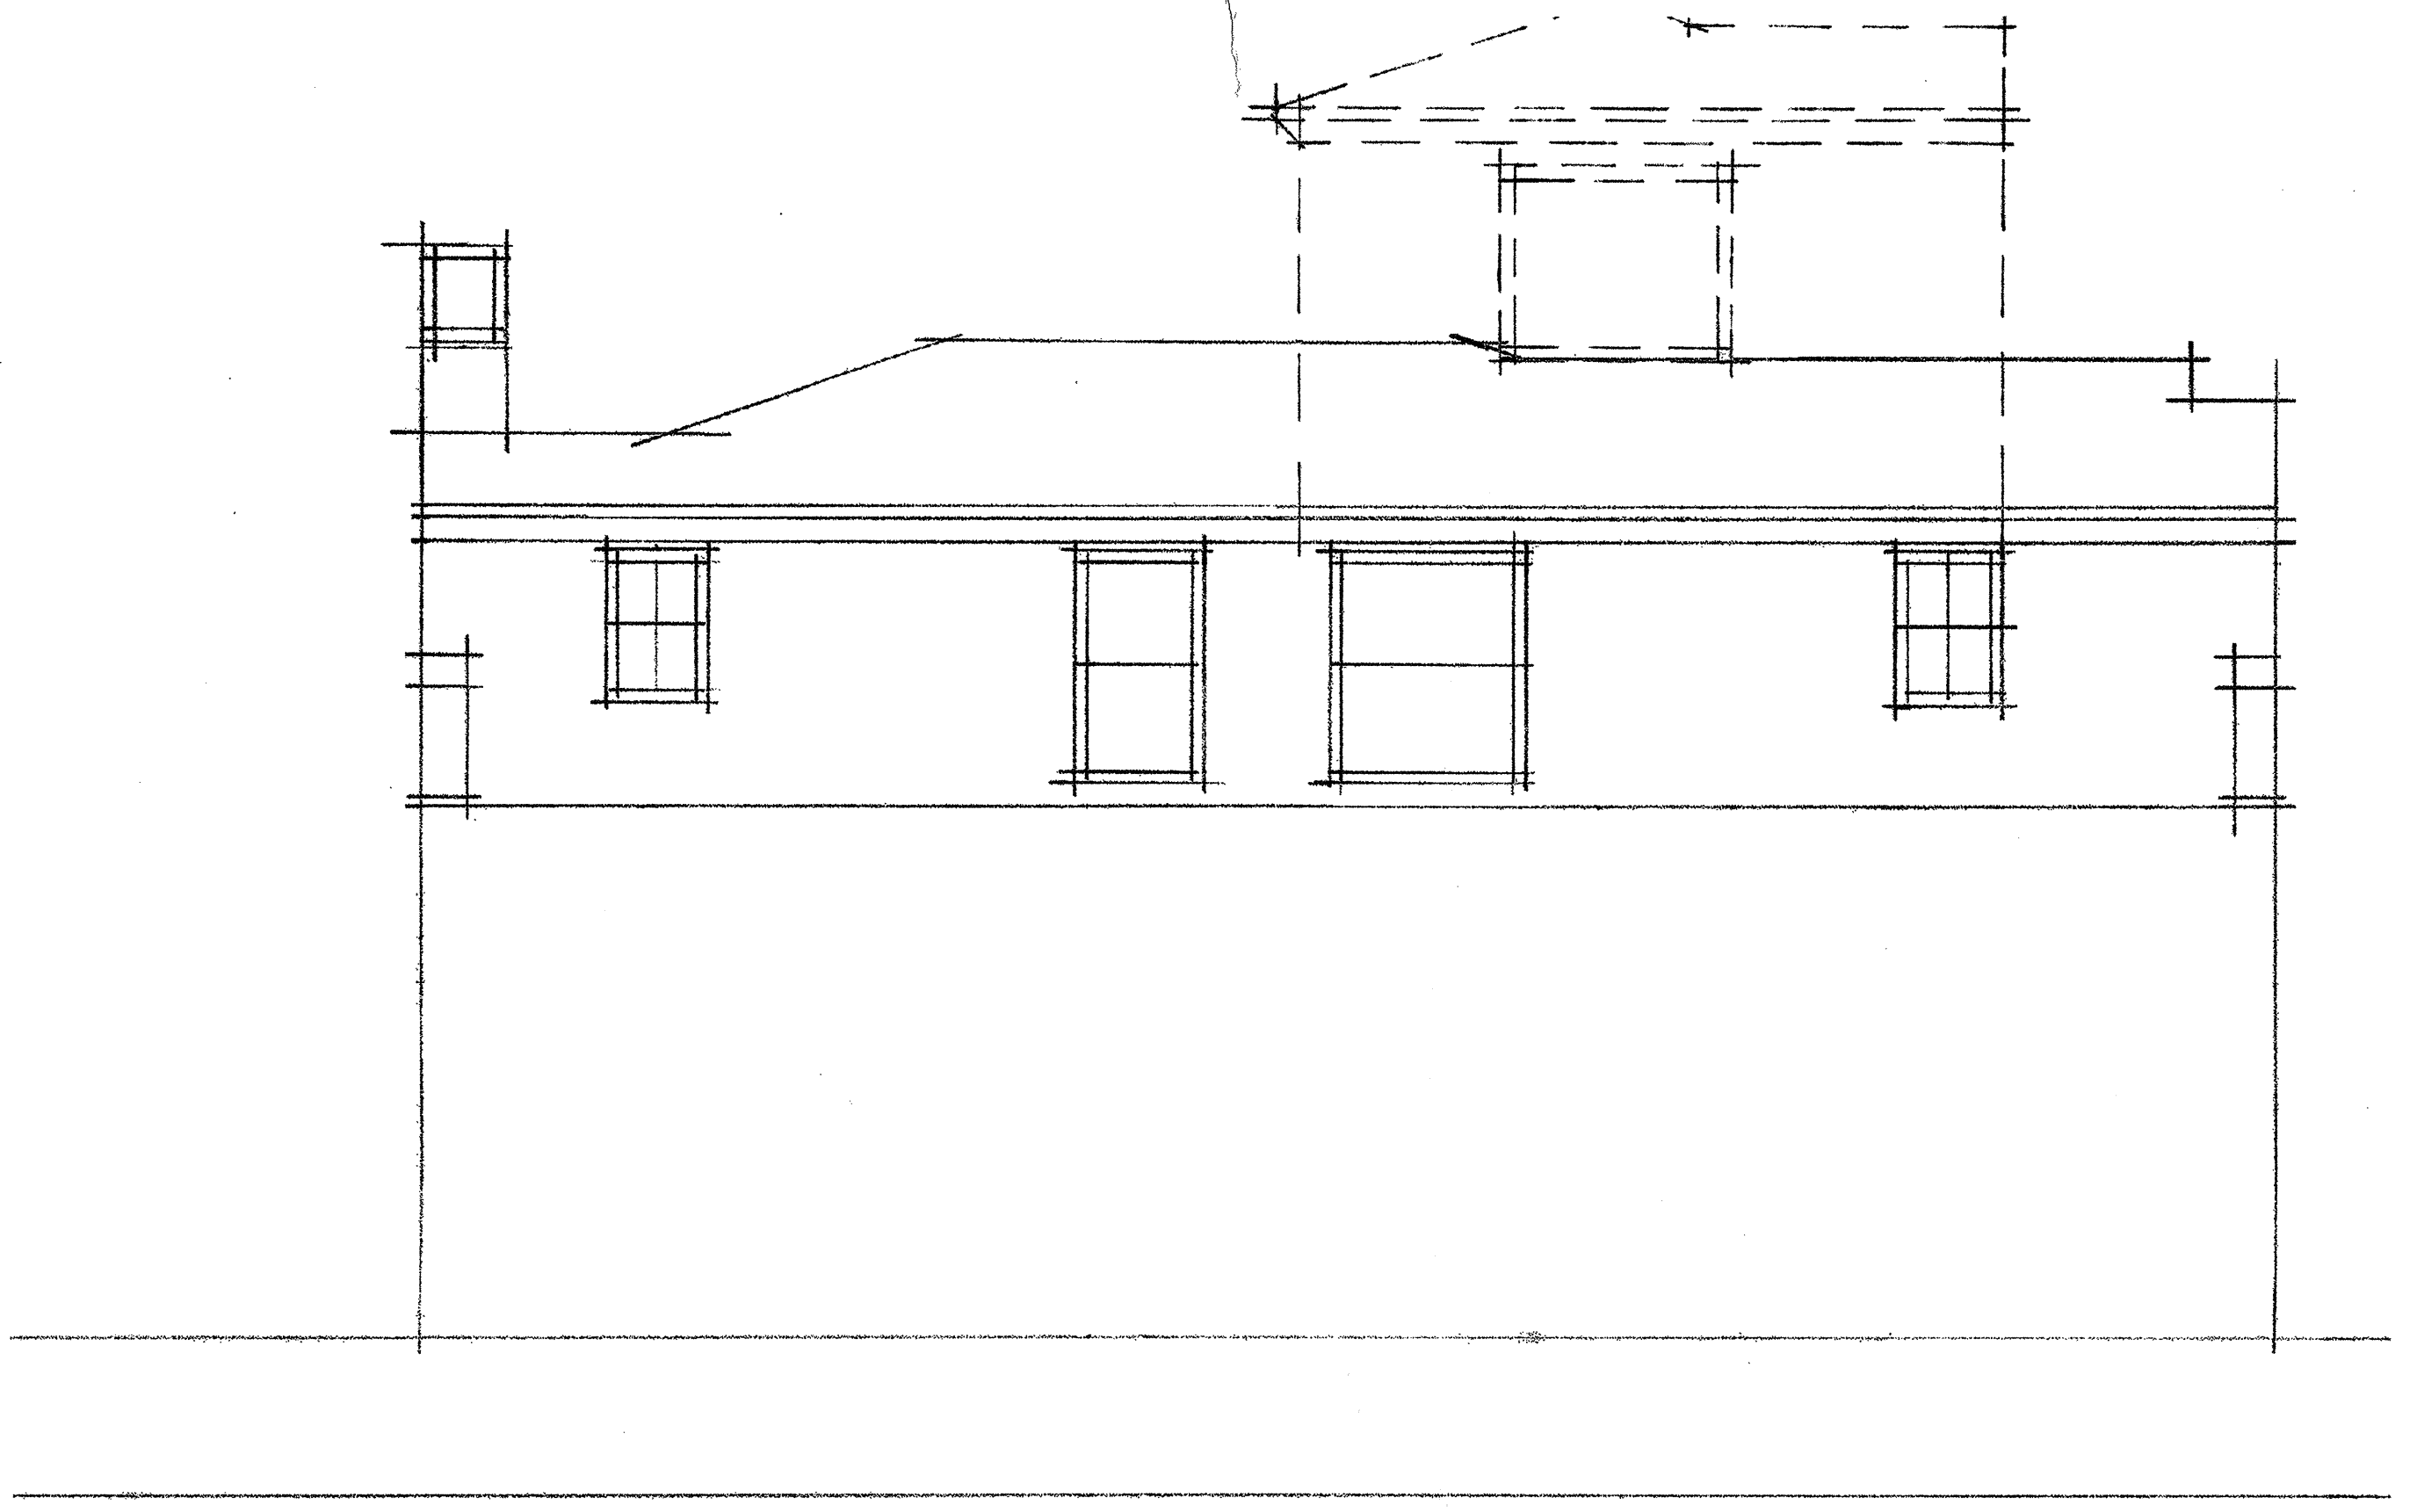

REAR ELEVATION

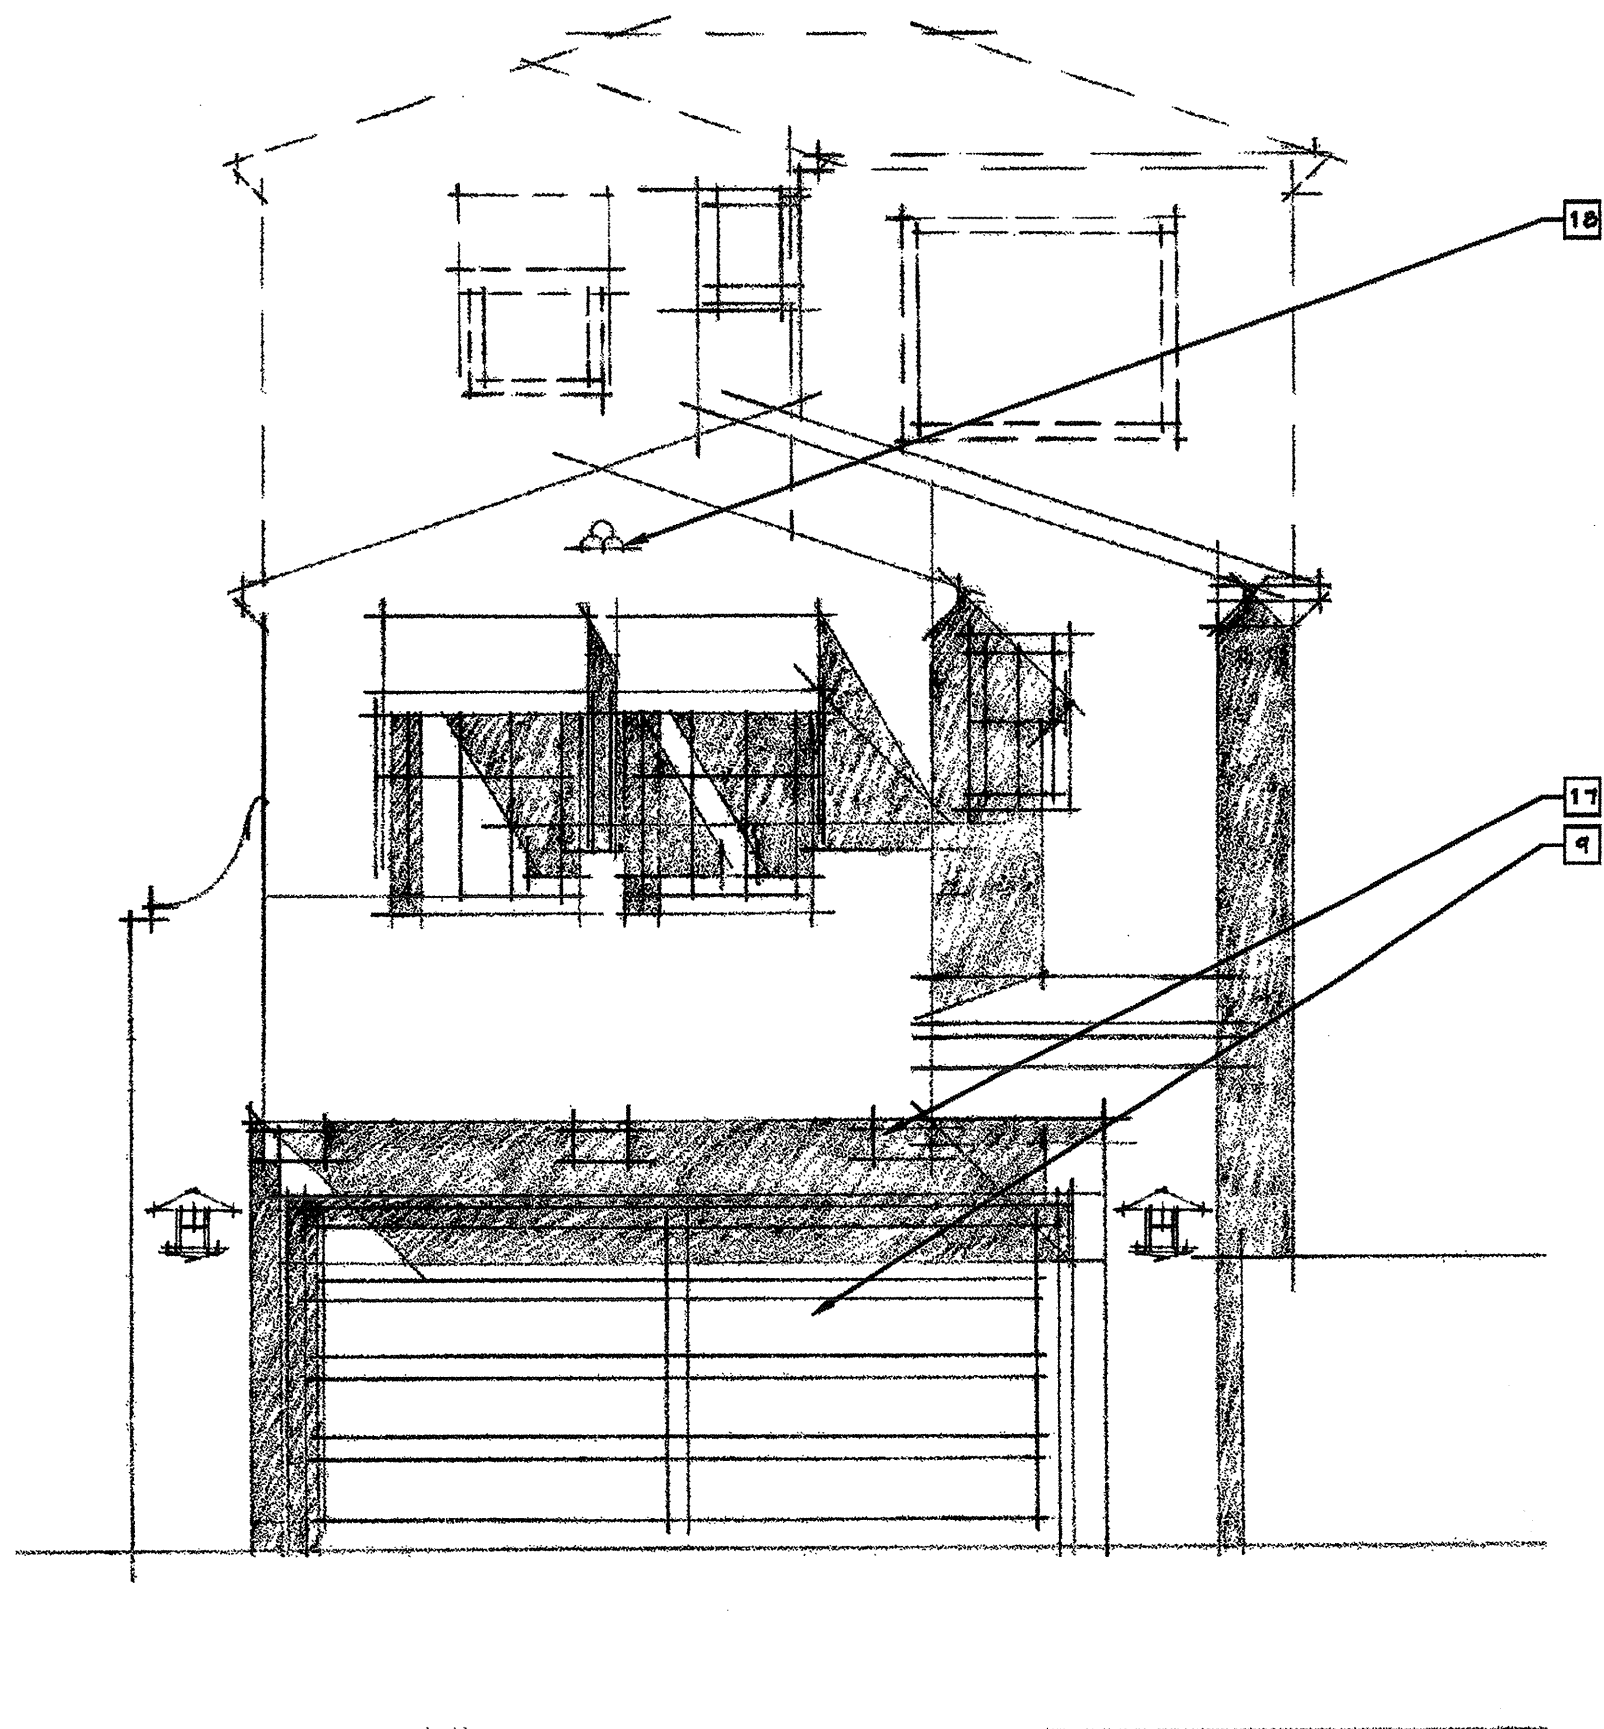

LEFT SIDE ELEVATION


NOTE: OPTIONAL THIRD STORY SHOWN AS A DASHED LINE. FOR TYPICAL BUILDING HEIGHTS AND MATERIALS, SEE FRONT 'A'.

PLAN 1A

1/4"=1'-0"


CANTERBURY
COLLECTION
PASSERELLE L.L.C., CAMPUS PARK

2006005PMF331

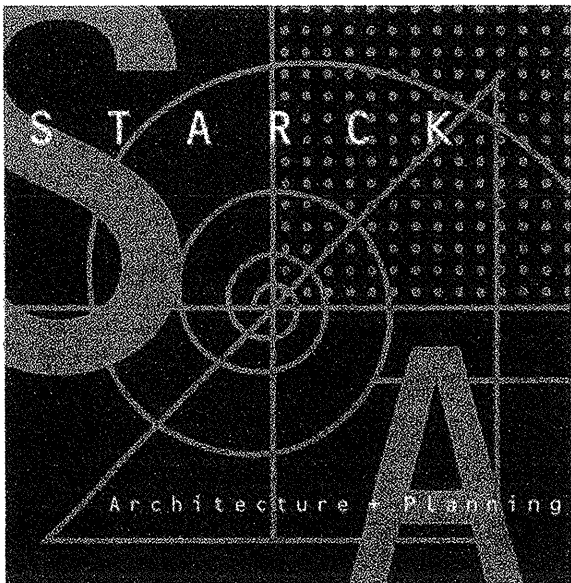

05/20/08

KEYPLAN

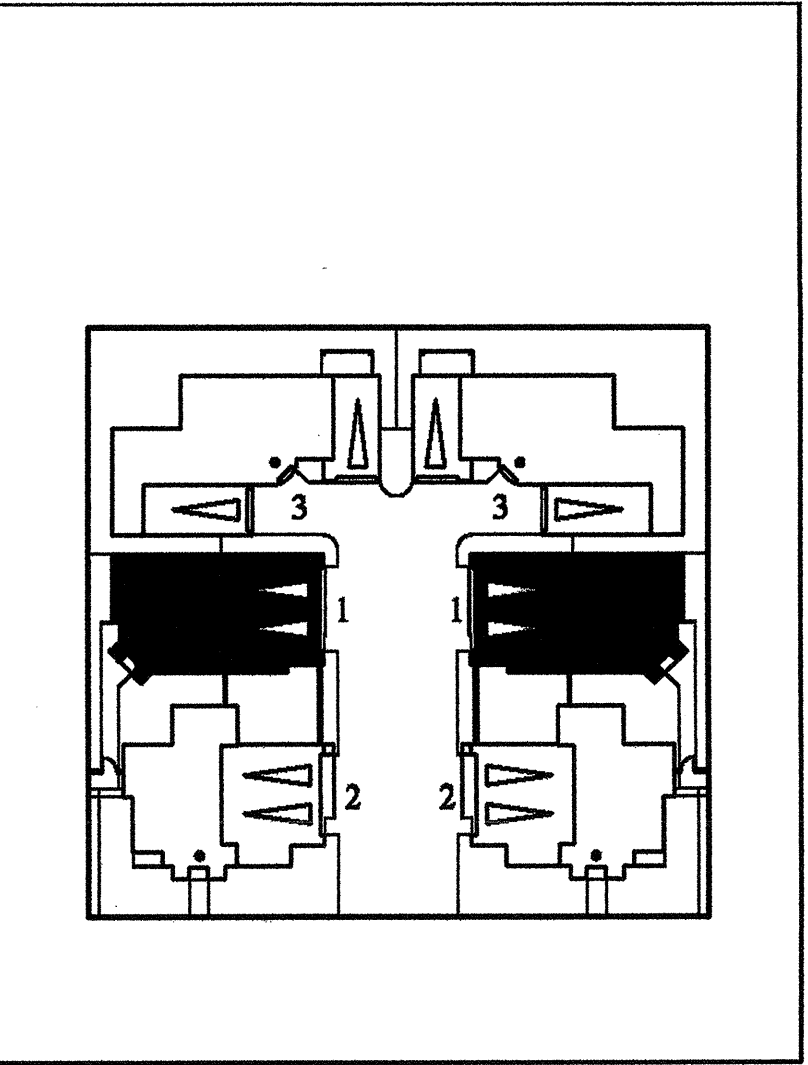


TYPICAL BUILDING MATERIALS

1. INTEGRAL COLOR 'B' TILE ROOF
2. INTEGRAL COLOR PLASTER
3. VINYL WINDOW
4. WOOD TRELLIS
5. WOOD BRACE
6. WOOD POTSHIELD
7. WOOD SHUTTER
8. FIBERGLASS ENTRY DOOR
9. METAL SECTIONAL GARAGE DOOR
10. METAL GRILLE
11. METAL RAIL / GUARDRAIL
12. 6" PLASTER EAVE CORBEL
13. DECORATIVE ACCENT TILE
14. DECORATIVE CERAMIC TILE
15. PRECAST CONCRETE FINIAL
16. PRECAST CONCRETE COLUMN
17. PLASTER CORBEL
18. PLASTER ACCENT
19. PLASTER TRIM / SURROUND
20. FABRIC AWNING
21. METAL CHIMNEY SHROUD
22. PLASTER BATTERED WALL
23. WALL-MOUNTED LIGHT FIXTURE


* ALL METAL AND WOOD ELEMENTS TO BE PAINTED

COLOR DESCRIPTION


HIGH BARREL 'B'-TILE ROOFING IN SUBTLE BLENDED NATURAL HUES OVER STUCCO IN A RANGE OF LIGHT TO MEDIUM SATURATED COLOR. STUCCO TRIM IN LIGHT VALUES OF BROWN, RESEMBLING OF SEMI-TRANSPARENT STAIN COLORS. WOOD TRIM AND FASCIA IN DARK VALUES OF BROWN. DECORATIVE METAL IS PAINTED IN BLACK TO PROVIDE A TRADITIONAL WROUGHT IRON APPEARANCE. AWNINGS AND SHUTTERS IN SOFTER NATURAL ACCENT COLORS.

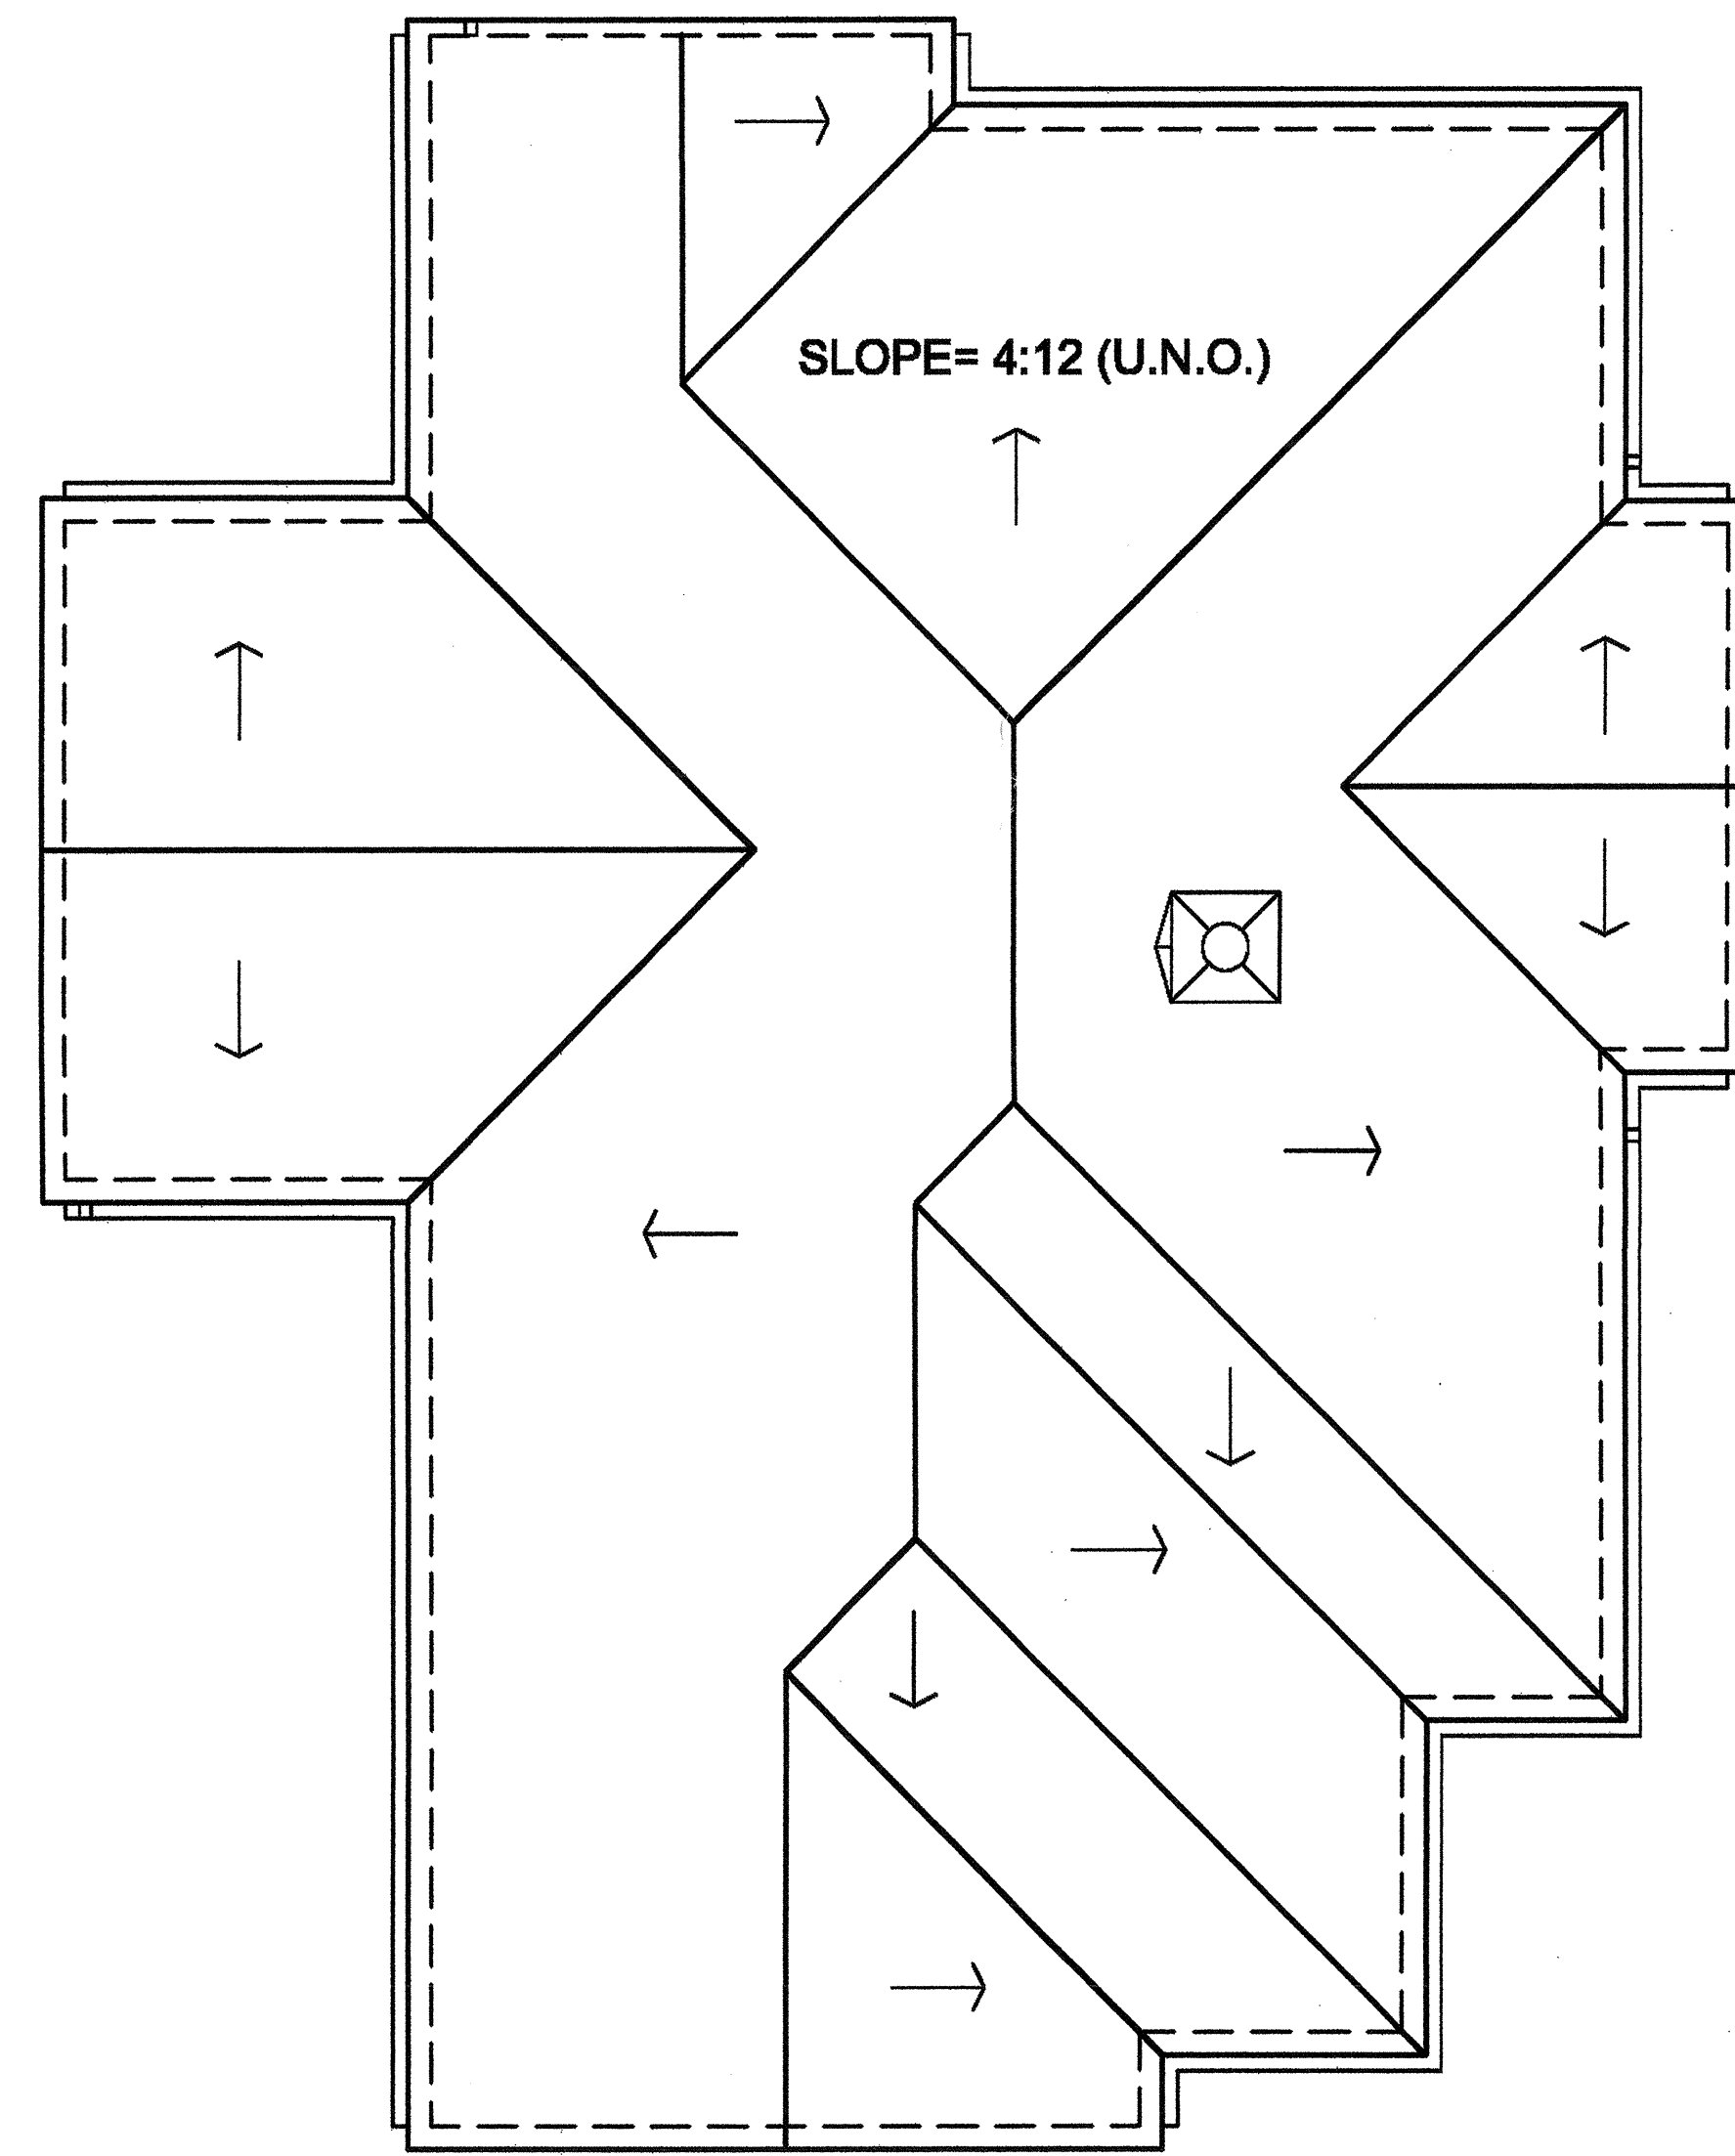

ROOF PLAN

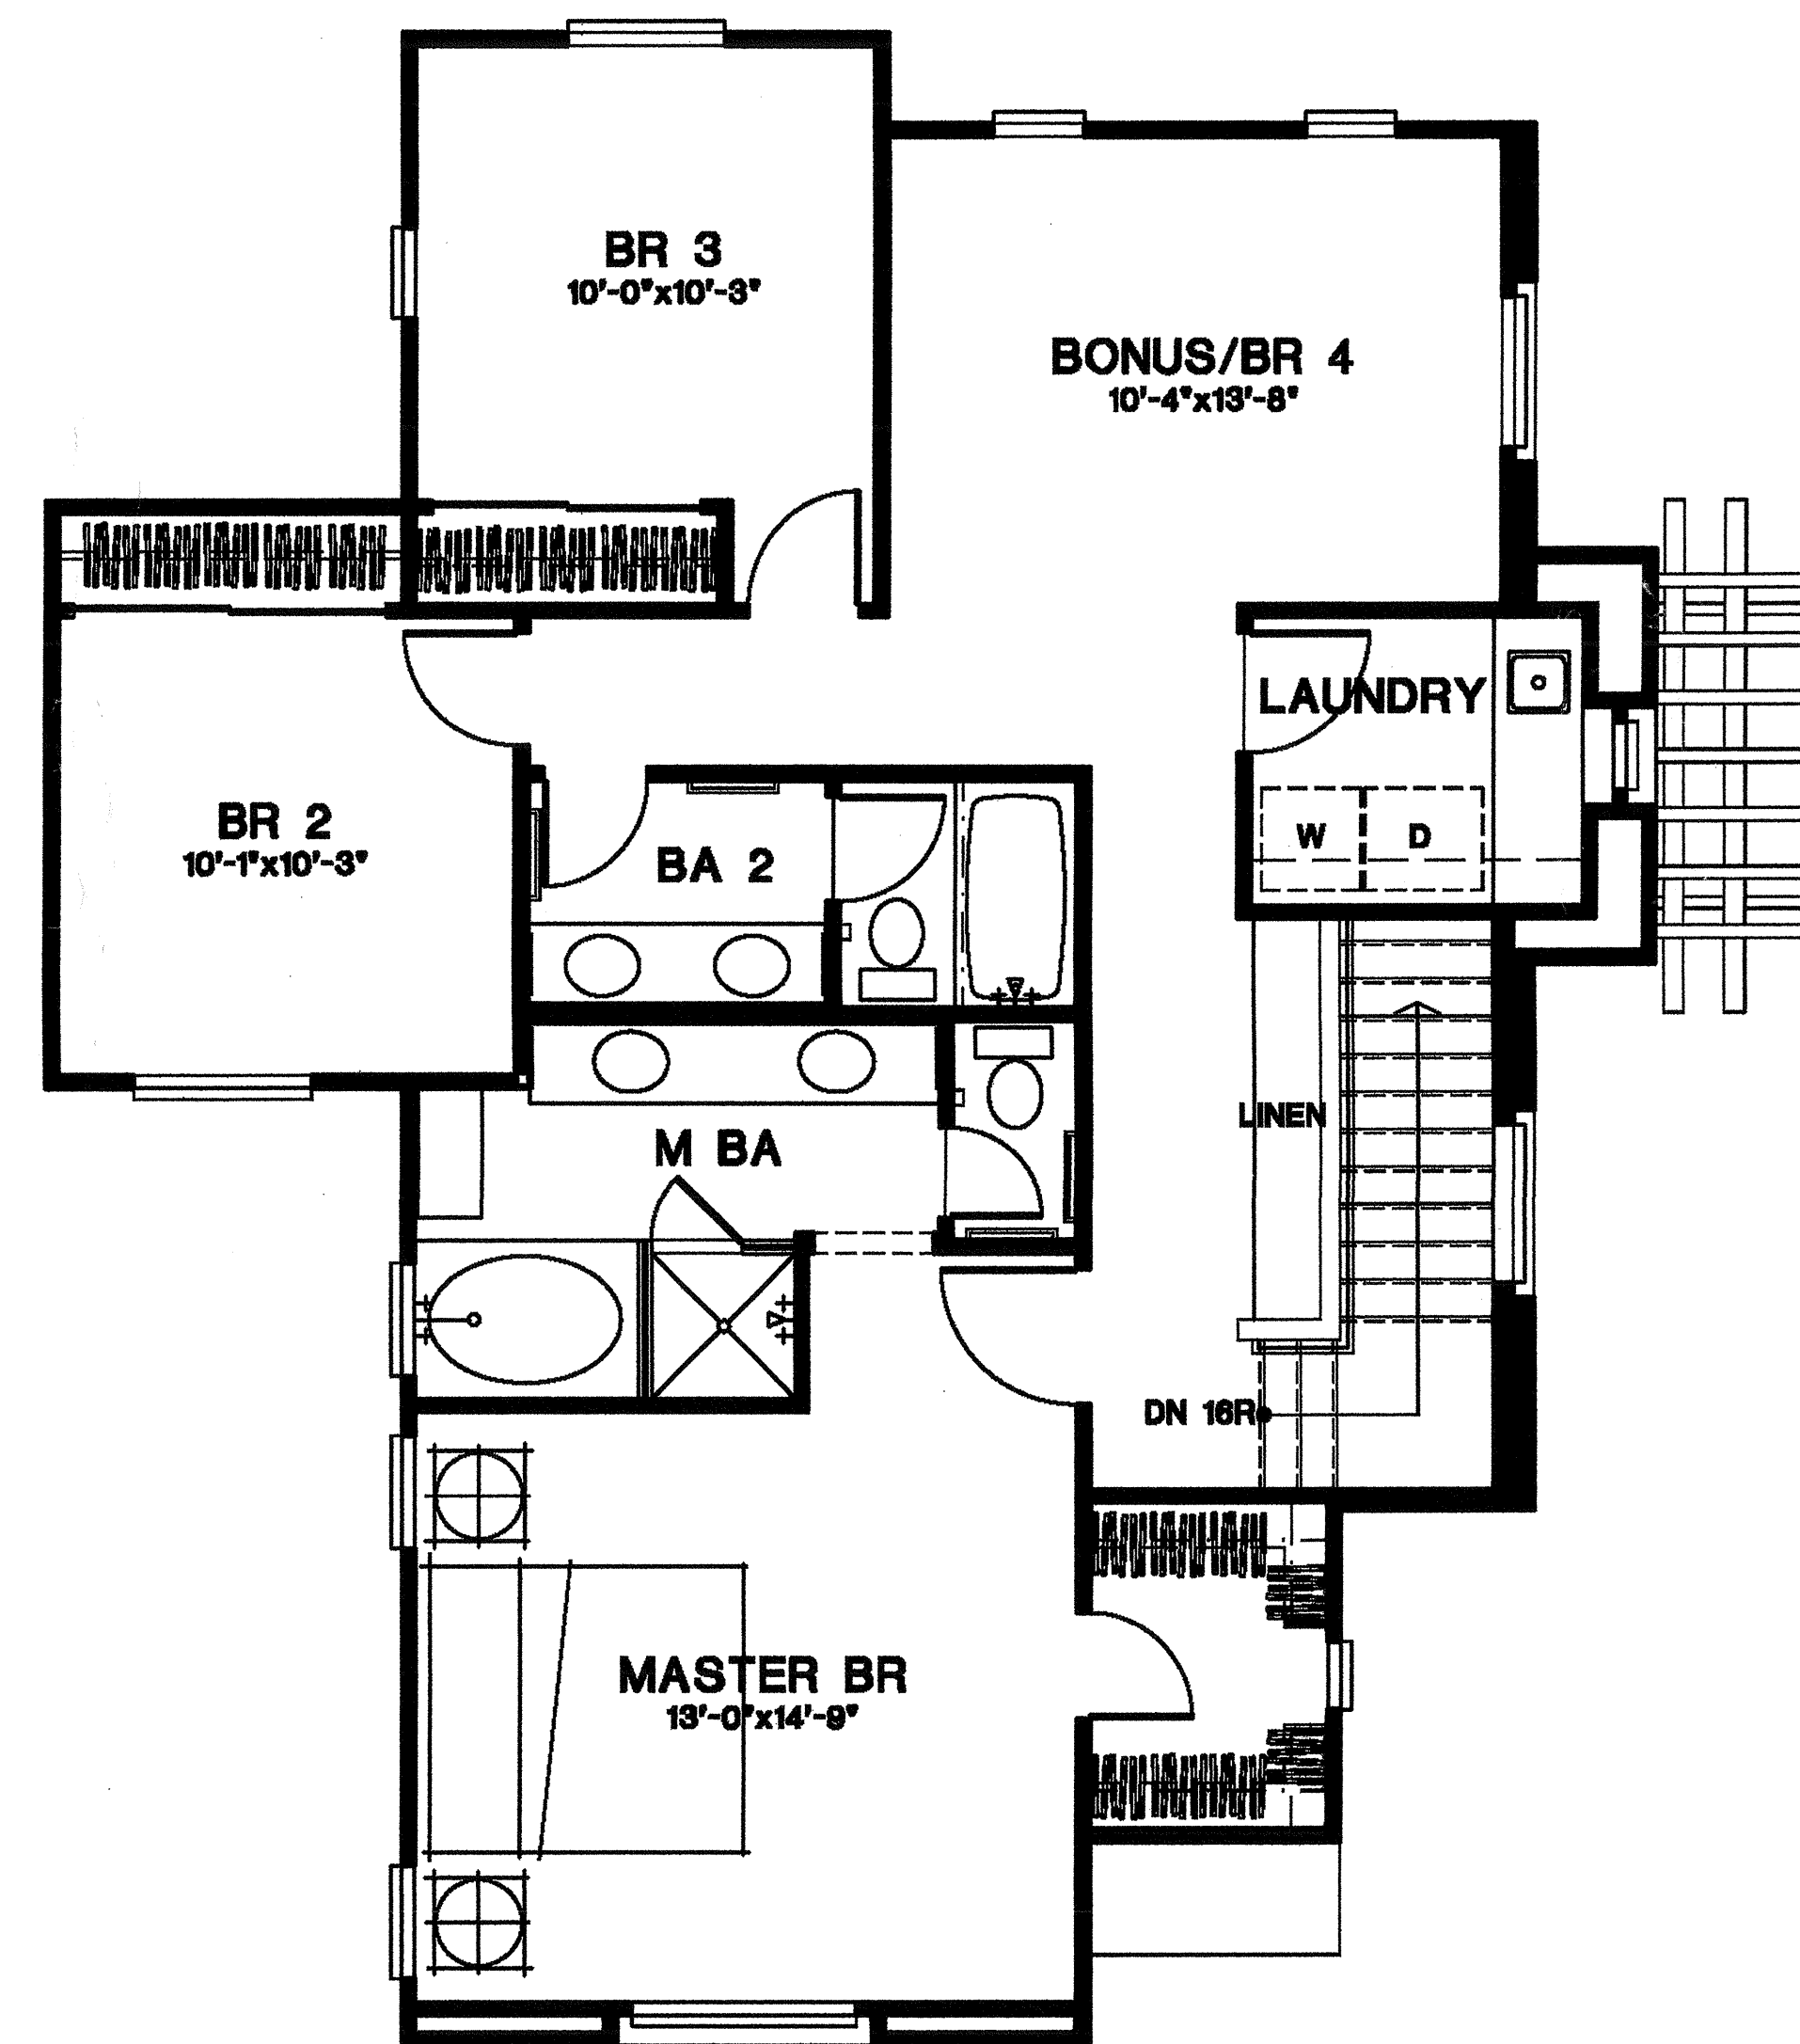

SECOND FLOOR

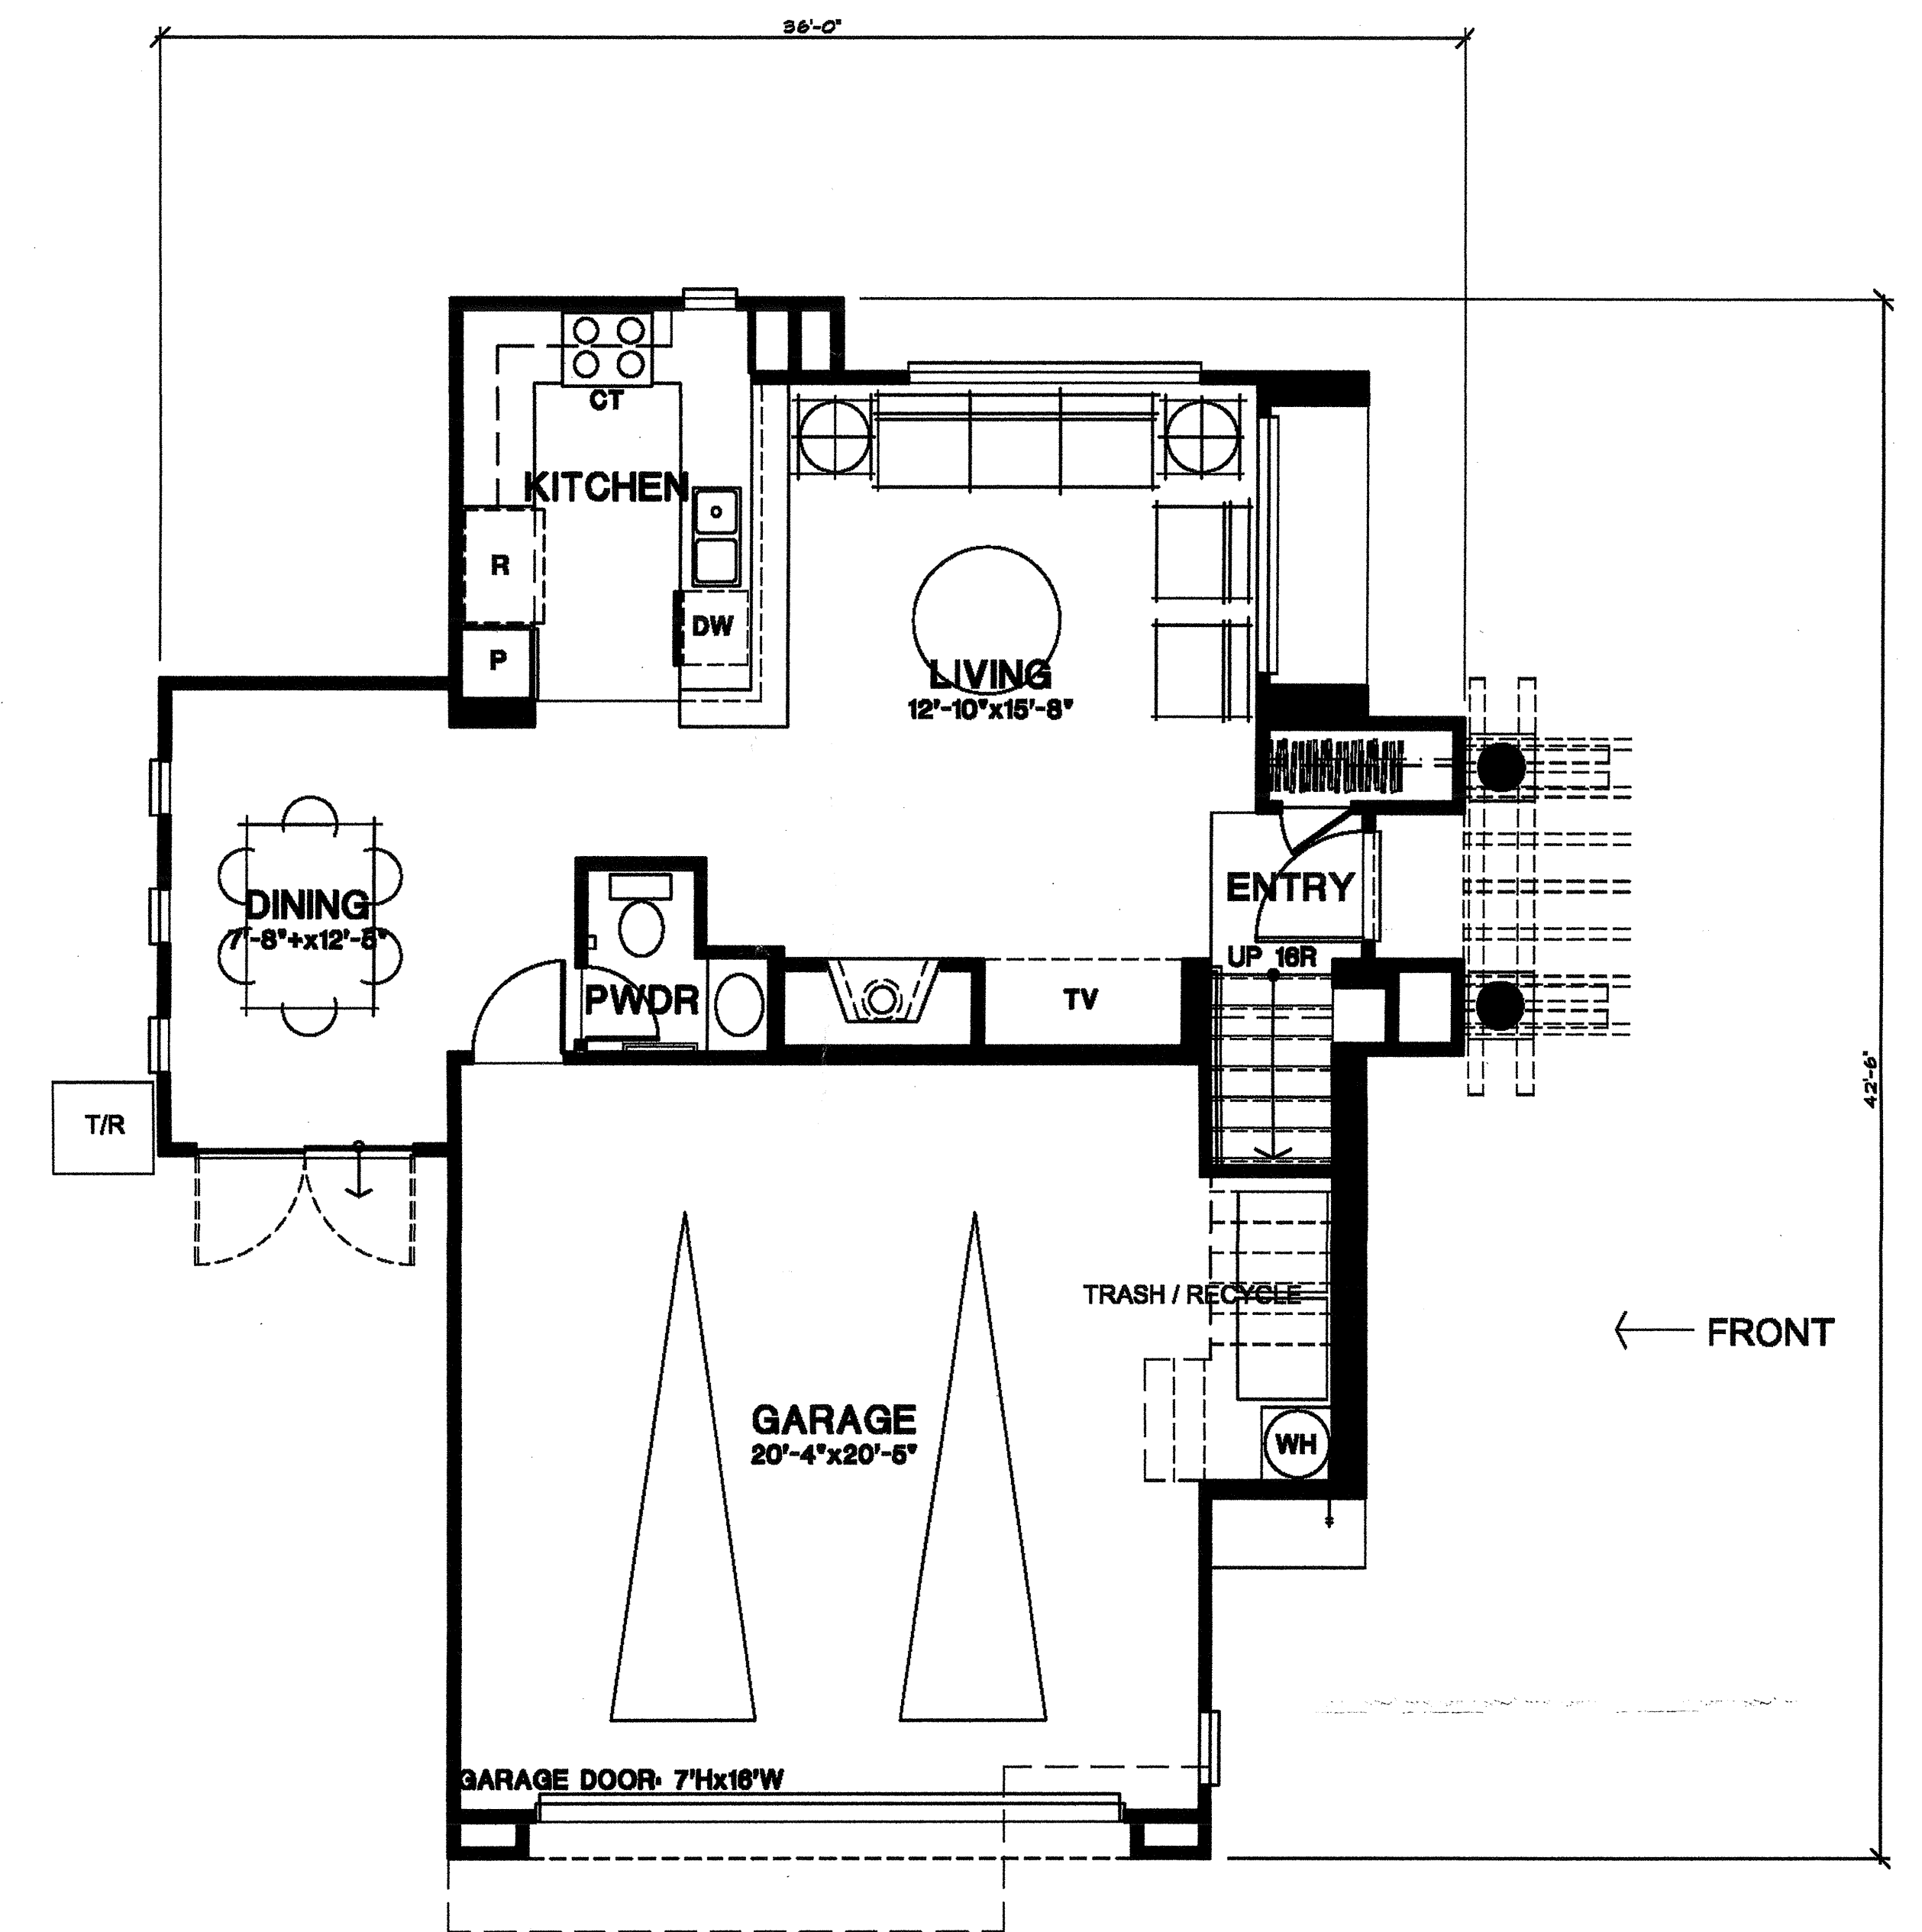


FIRST FLOOR

PLAN 2A

1/4"=1'-0"


**CANTERBURY
COLLECTION**
PASSERELLE L.L.C., CAMPUS PARK

2006005PMF301

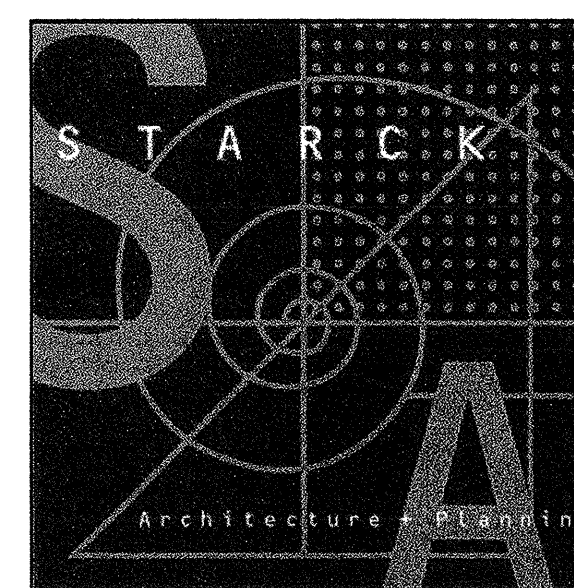


05/20/08


KEYPLAN

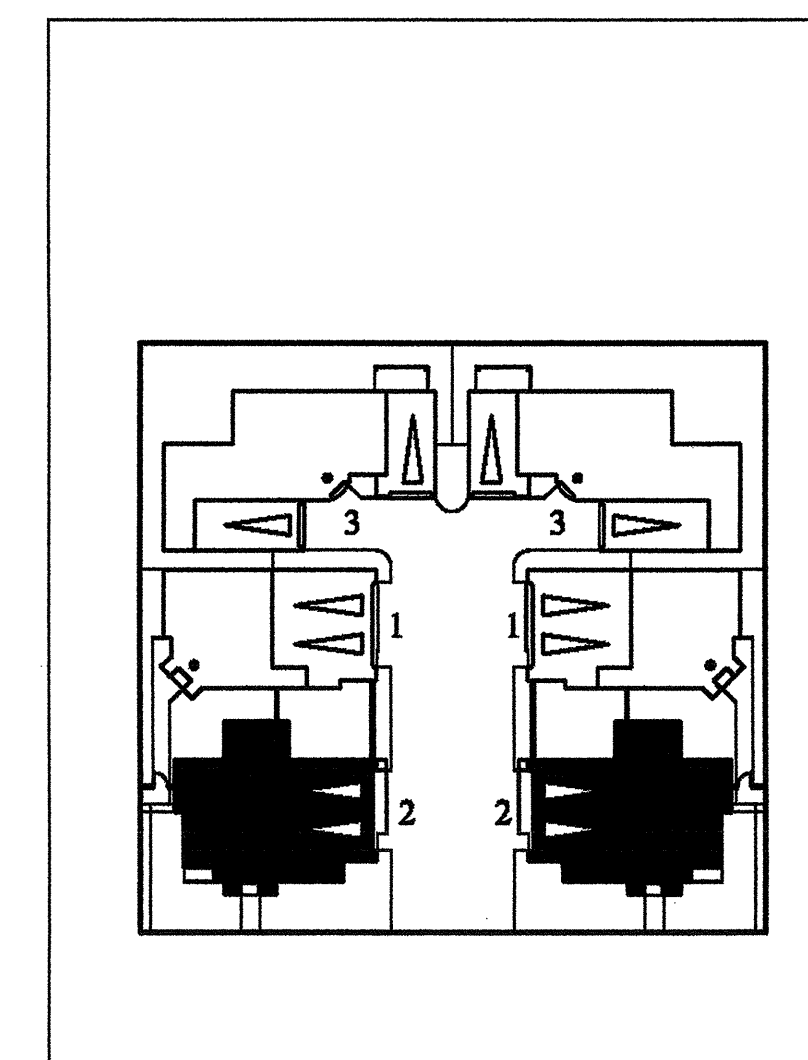


AREA ANALYSIS	
PLAN 1	
FIRST FLOOR	560.00 S.F.
SECOND FLOOR	883.00 S.F.
OPT. THIRD FLOOR	383.00 S.F.
TOTAL LIVING AREA	1443.00 S.F.
TOTAL LIVING AREA W/ OPT. 3RD FLR	1796.00 S.F.
GARAGE	470.00 S.F.
Total area	2266.00 S.F.
PLAN 2	
FIRST FLOOR	644.00 S.F.
SECOND FLOOR	1115.00 S.F.
OPT. THIRD FLOOR	428.00 S.F.
TOTAL LIVING AREA	1799.00 S.F.
TOTAL LIVING AREA W/ OPT. 3RD FLR	2164.00 S.F.
GARAGE	470.00 S.F.
OPT. DECK	47.00 S.F.
Total area	2707.00 S.F.
PLAN 3	
FIRST FLOOR	893.00 S.F.
SECOND FLOOR	1339.00 S.F.
OPT. THIRD FLOOR	515.00 S.F.
TOTAL LIVING AREA	2222.00 S.F.
TOTAL LIVING AREA W/ OPT. 3RD FLR	2747.00 S.F.
GARAGE	483.00 S.F.
OPT. DECK	94.00 S.F.
OPT. DECK 2	98.00 S.F.
Total area	3392.00 S.F.

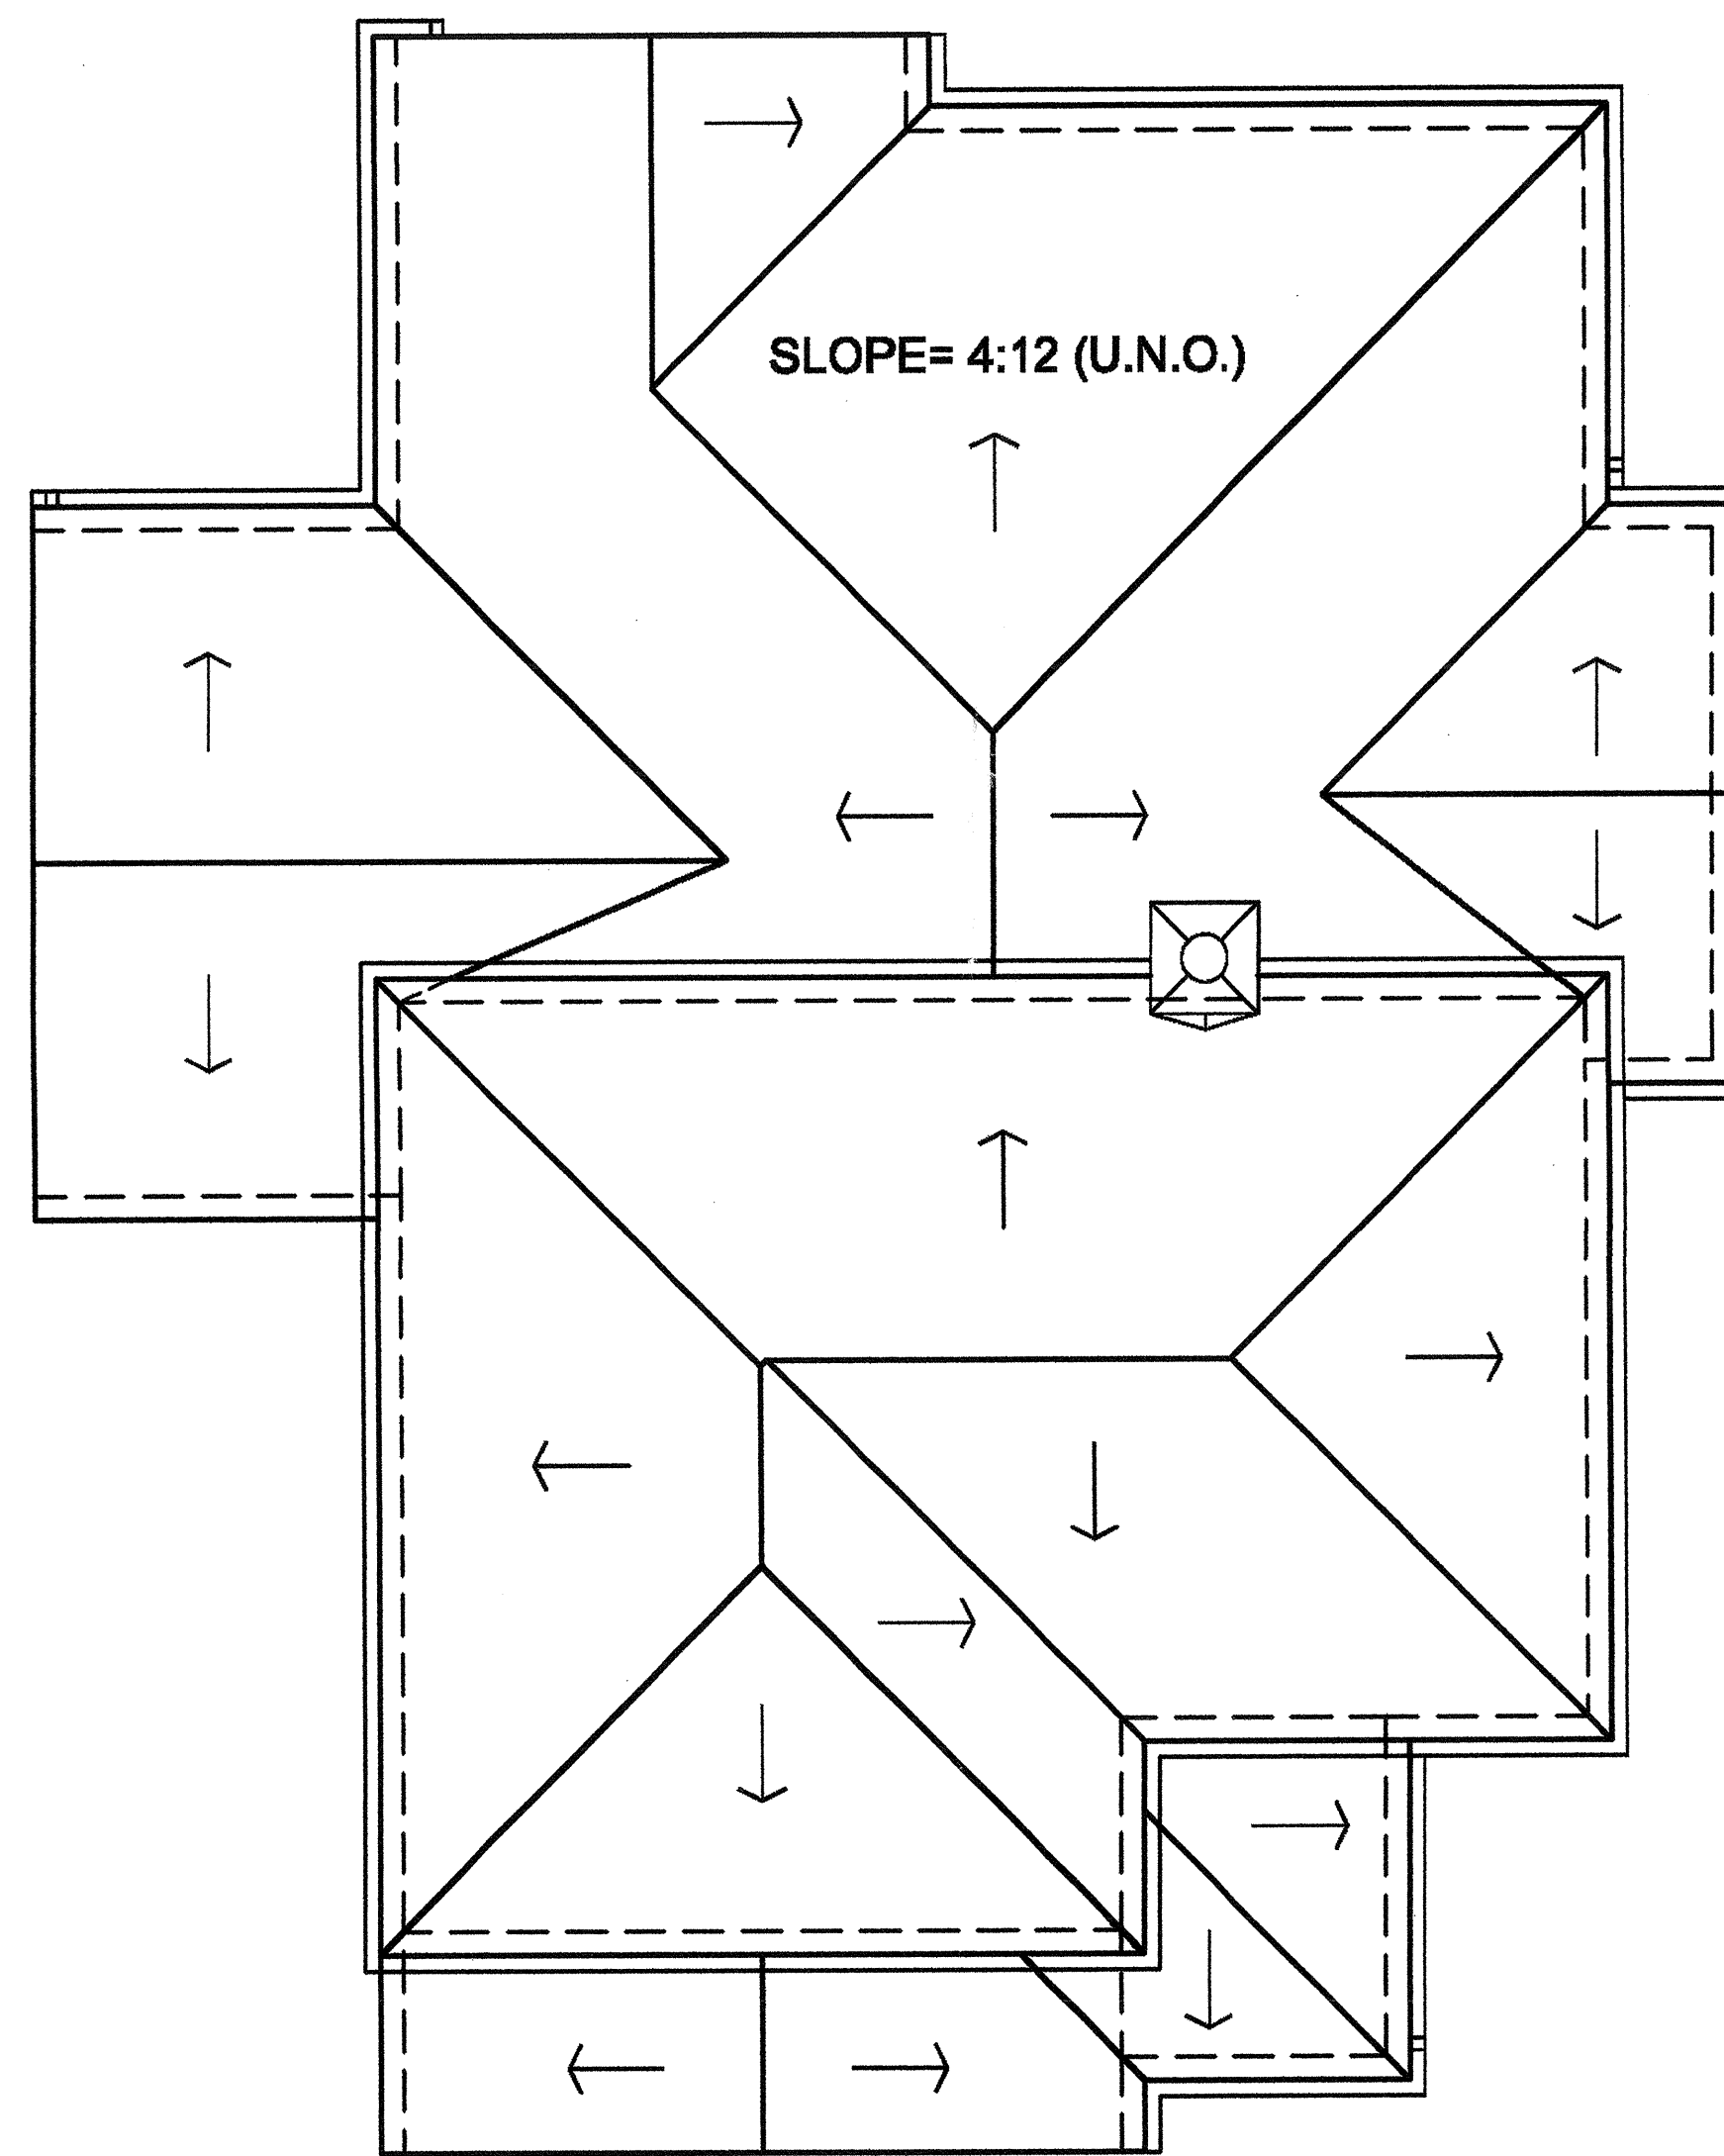

ROOF PLAN AT OPTIONAL THIRD FLOOR

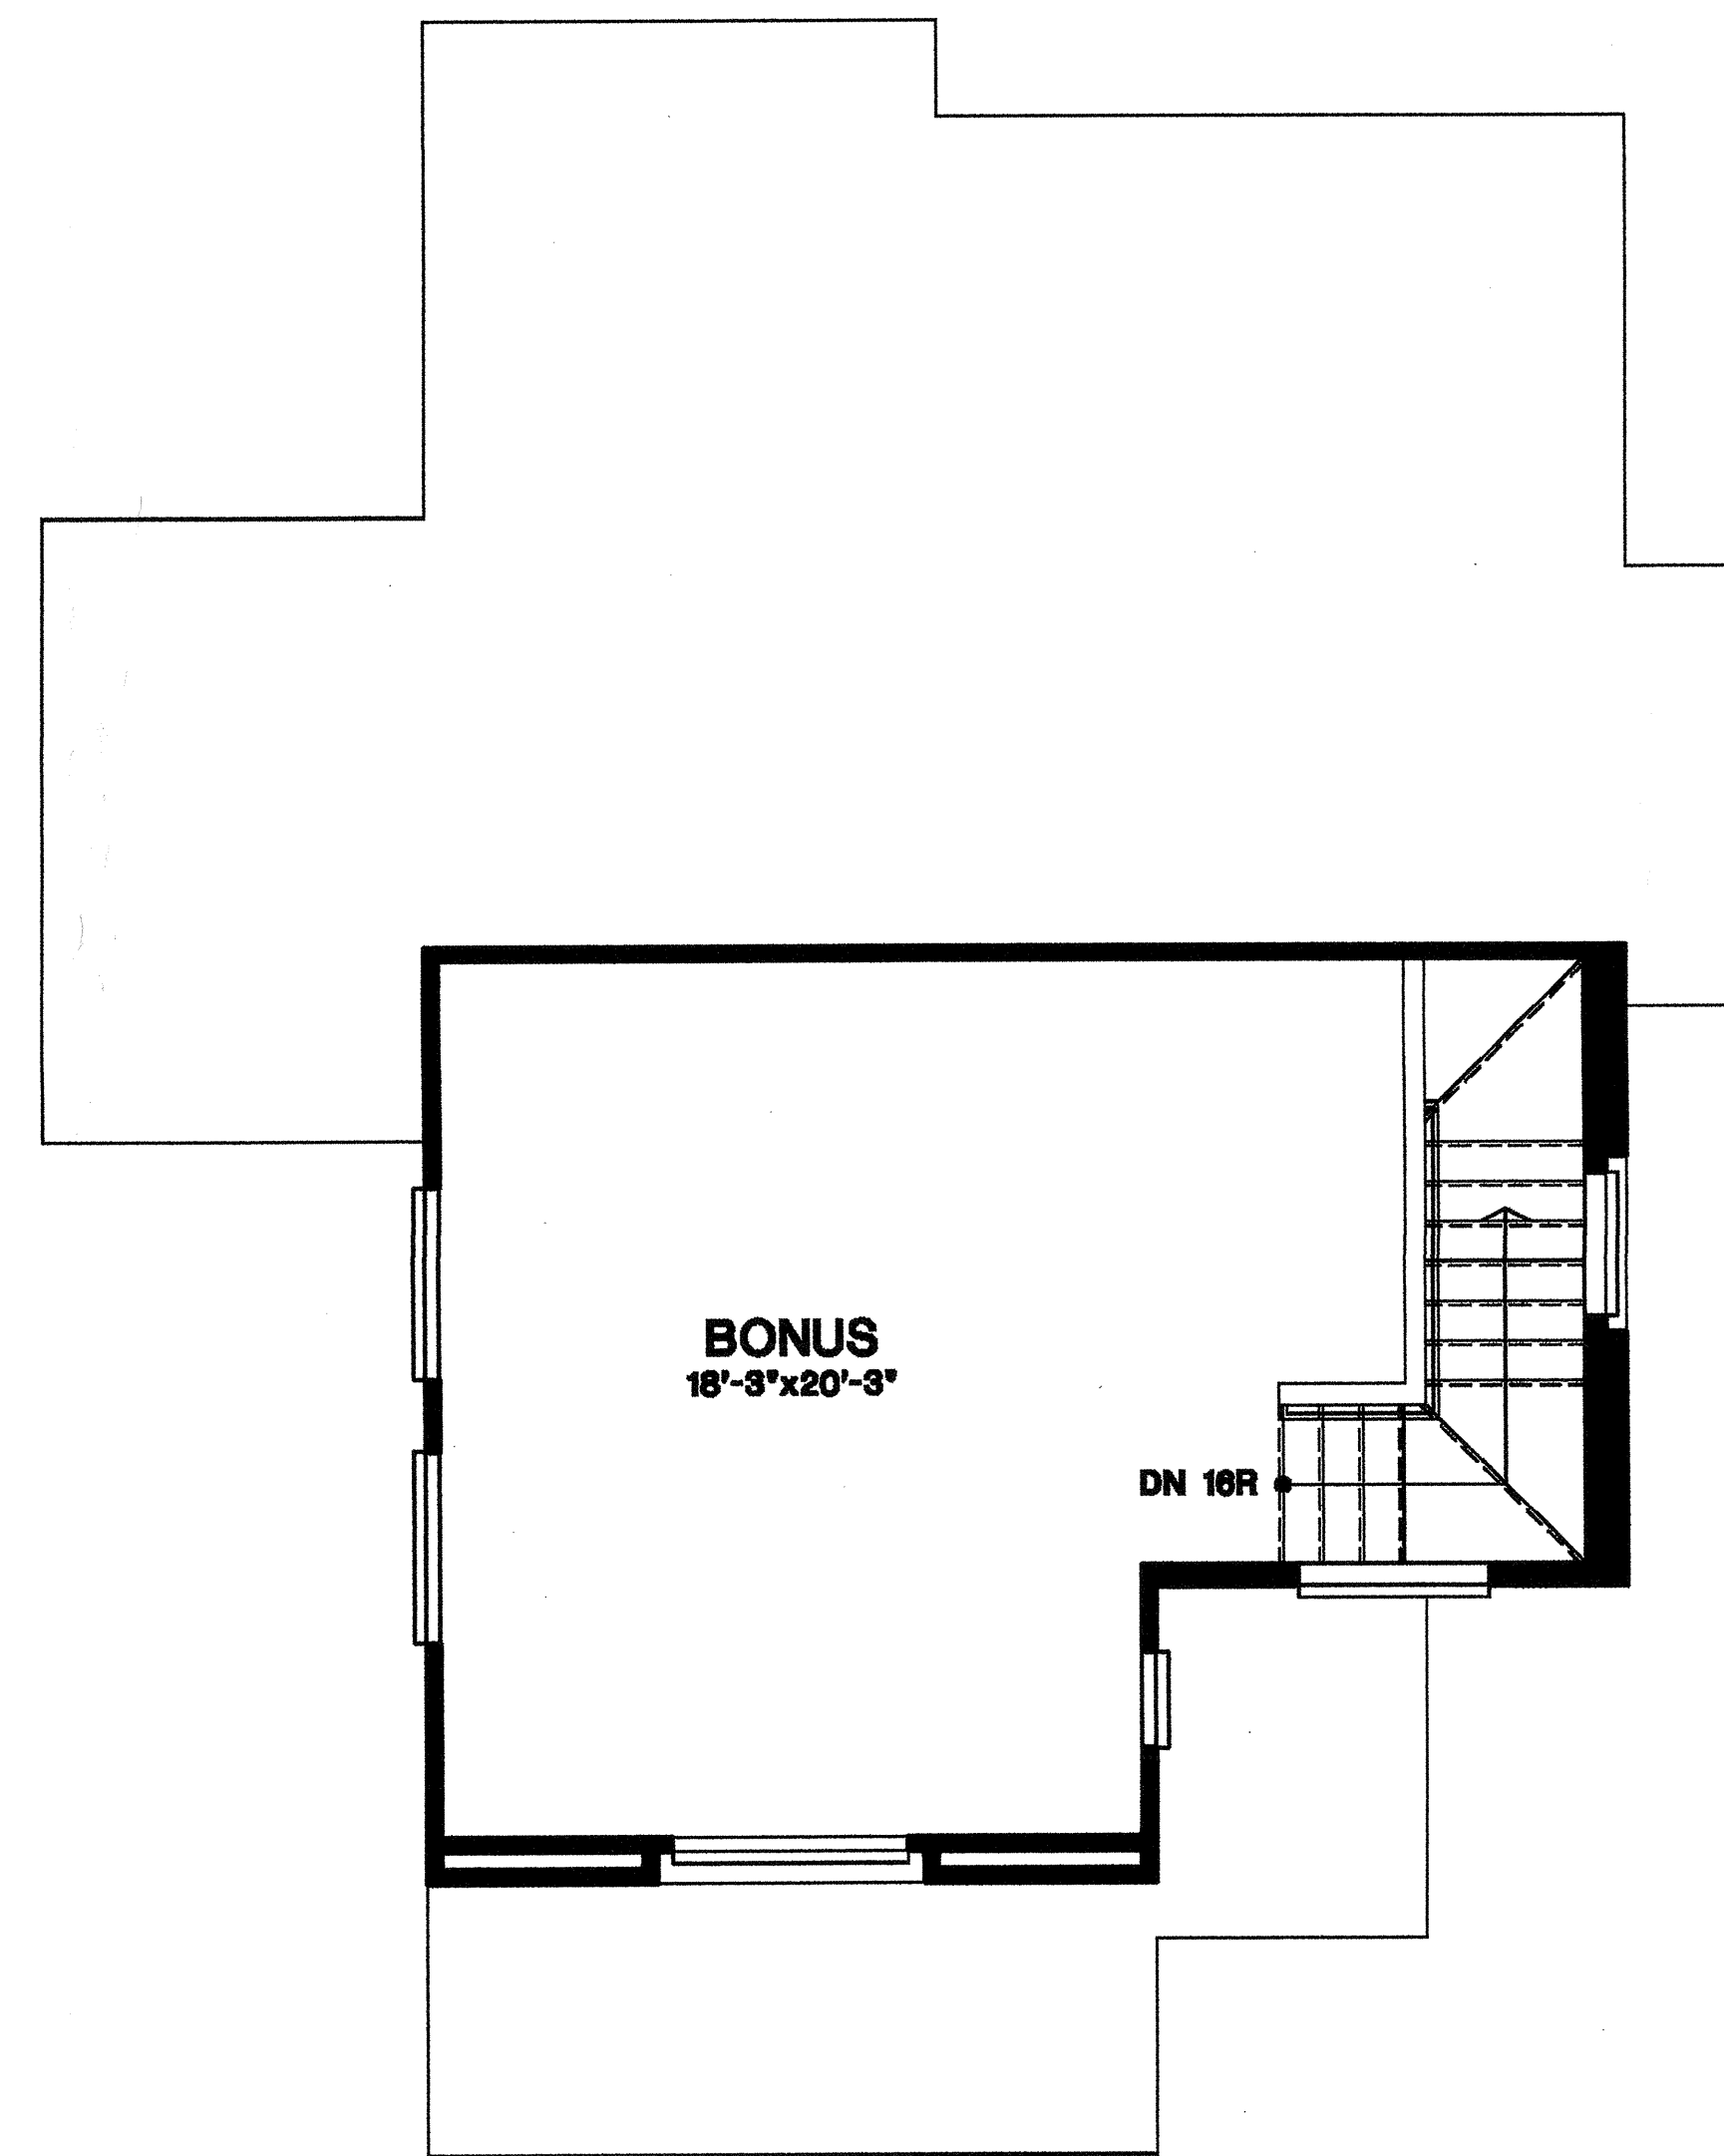

OPTIONAL THIRD FLOOR PLAN

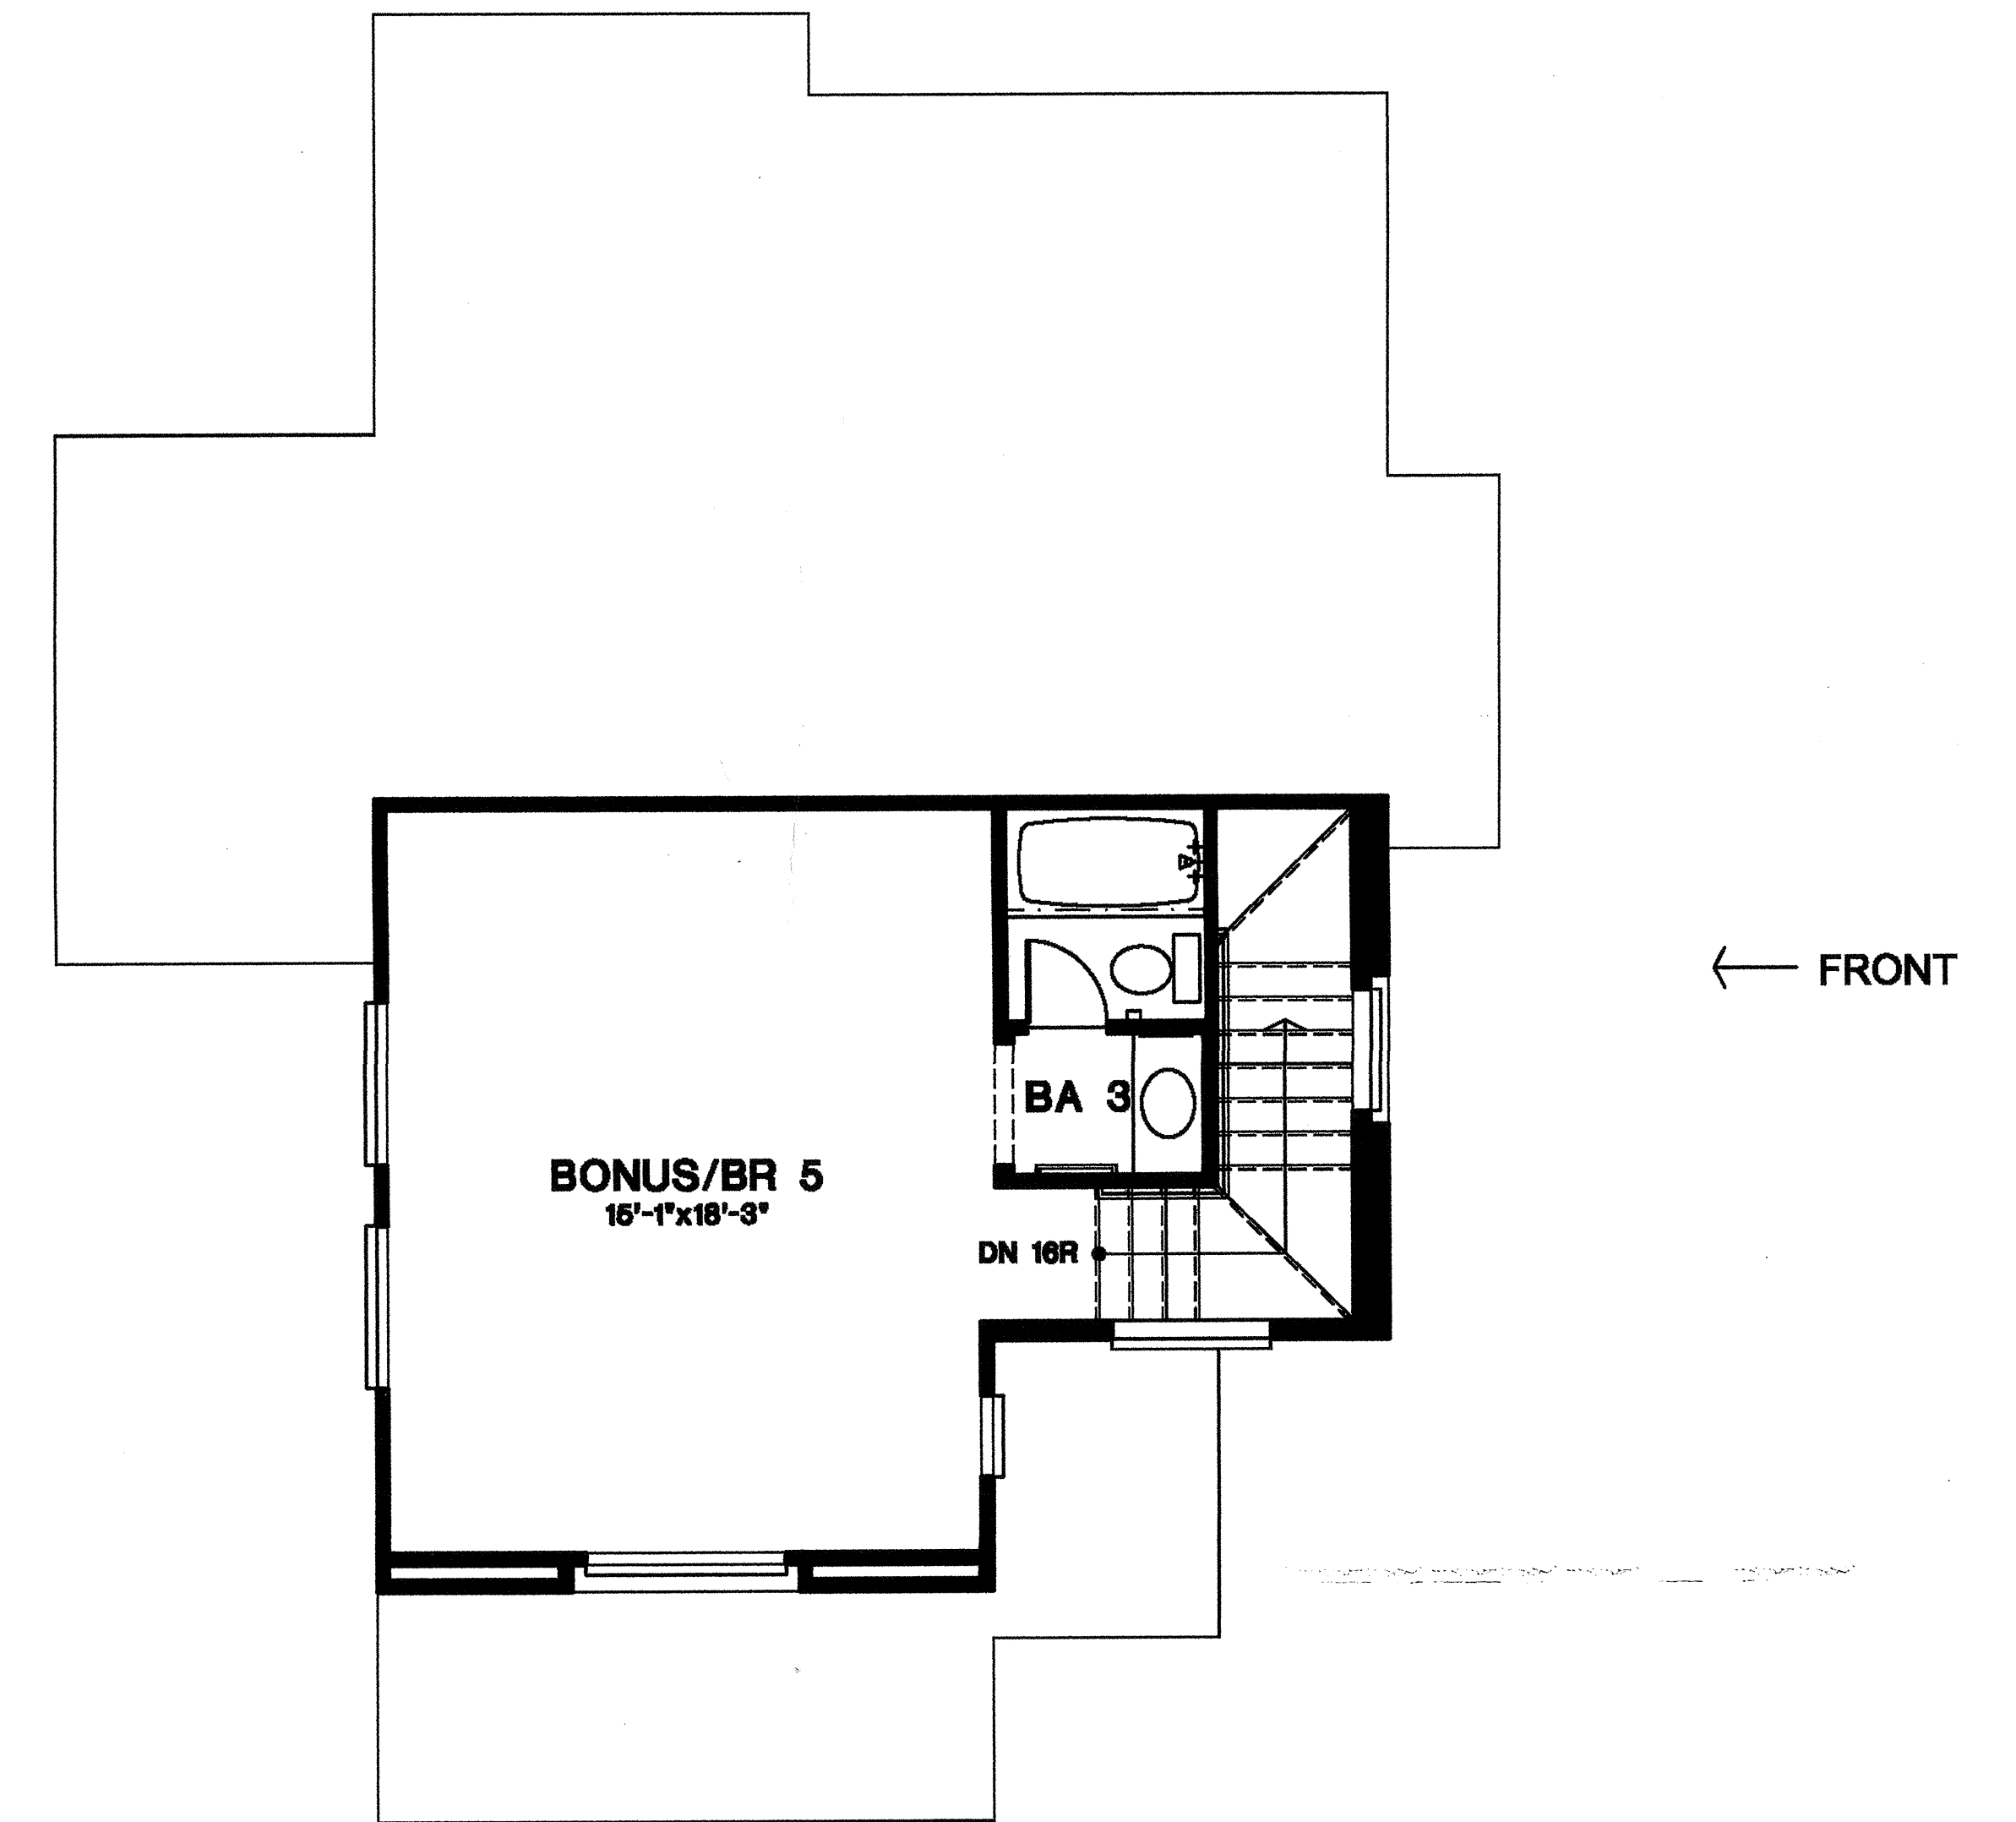


OPTIONAL THIRD FLOOR PLAN

PLAN 2A

1/4"=1'-0"


CANTERBURY
COLLECTION
PASSERELLE L.L.C., CAMPUS PARK

2006005PMF301



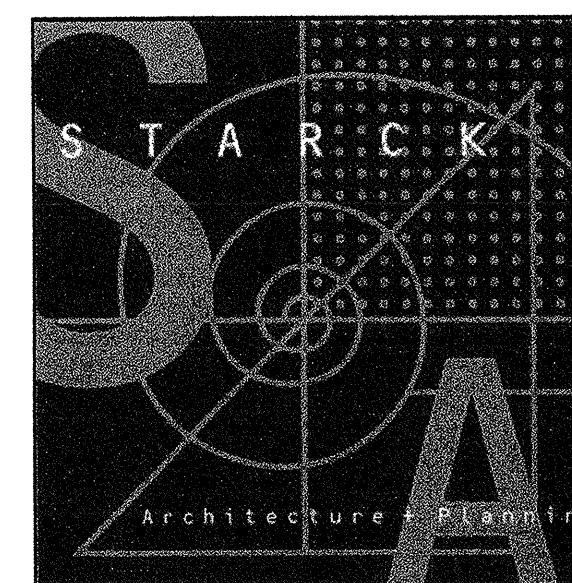


05/20/08

KEYPLAN

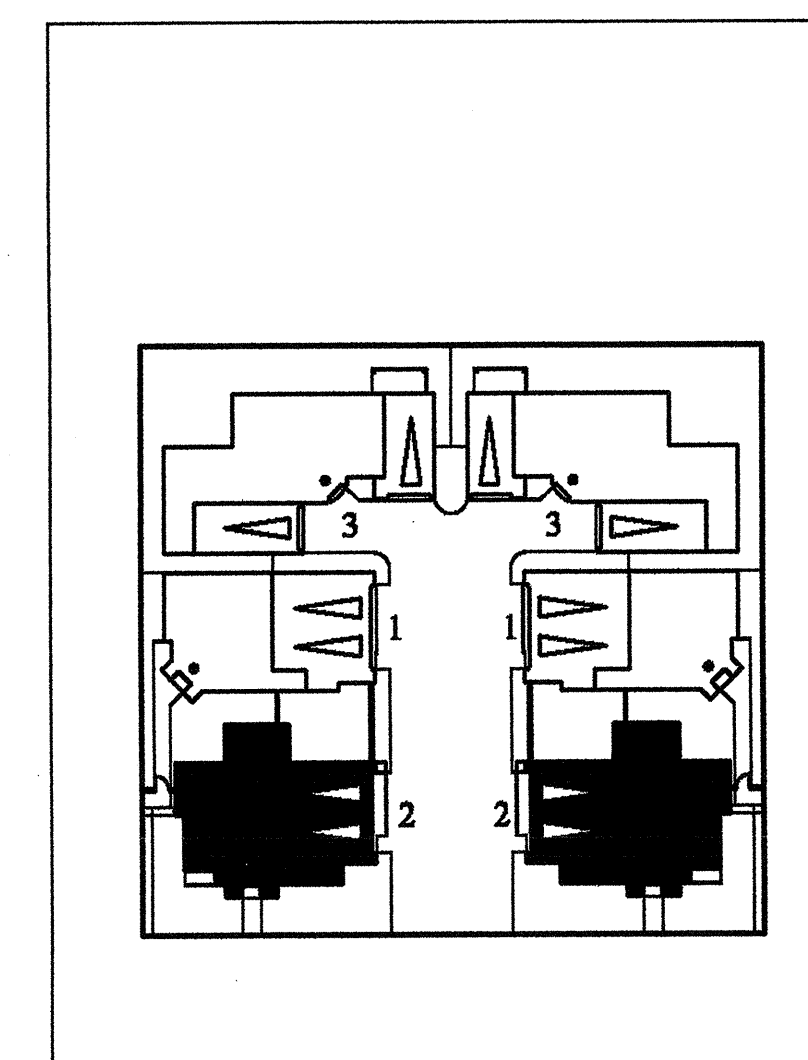


AREA ANALYSIS	
PLAN 1	
FIRST FLOOR	860.00 S.F.
SECOND FLOOR	383.00 S.F.
OPT. THIRD FLOOR	383.00 S.F.
TOTAL LIVING AREA	1443.00 S.F.
TOTAL LIVING AREA W/ OPT. 3RD FLR	1786.00 S.F.
GARAGE	470.00 S.F.
total area	2266.00 S.F.
PLAN 2	
FIRST FLOOR	644.00 S.F.
SECOND FLOOR	1119.00 S.F.
OPT. THIRD FLOOR	426.00 S.F.
TOTAL LIVING AREA	1769.00 S.F.
TOTAL LIVING AREA W/ OPT. 3RD FLR	2184.00 S.F.
GARAGE	470.00 S.F.
OPT. DECK	41.00 S.F.
total area	2701.00 S.F.
PLAN 3	
FIRST FLOOR	883.00 S.F.
SECOND FLOOR	1338.00 S.F.
OPT. THIRD FLOOR	515.00 S.F.
TOTAL LIVING AREA	2232.00 S.F.
TOTAL LIVING AREA W/ OPT. 3RD FLR	2747.00 S.F.
GARAGE	493.00 S.F.
OPT. DECK	54.00 S.F.
OPT. DECK 2	98.00 S.F.
total area	3392.00 S.F.

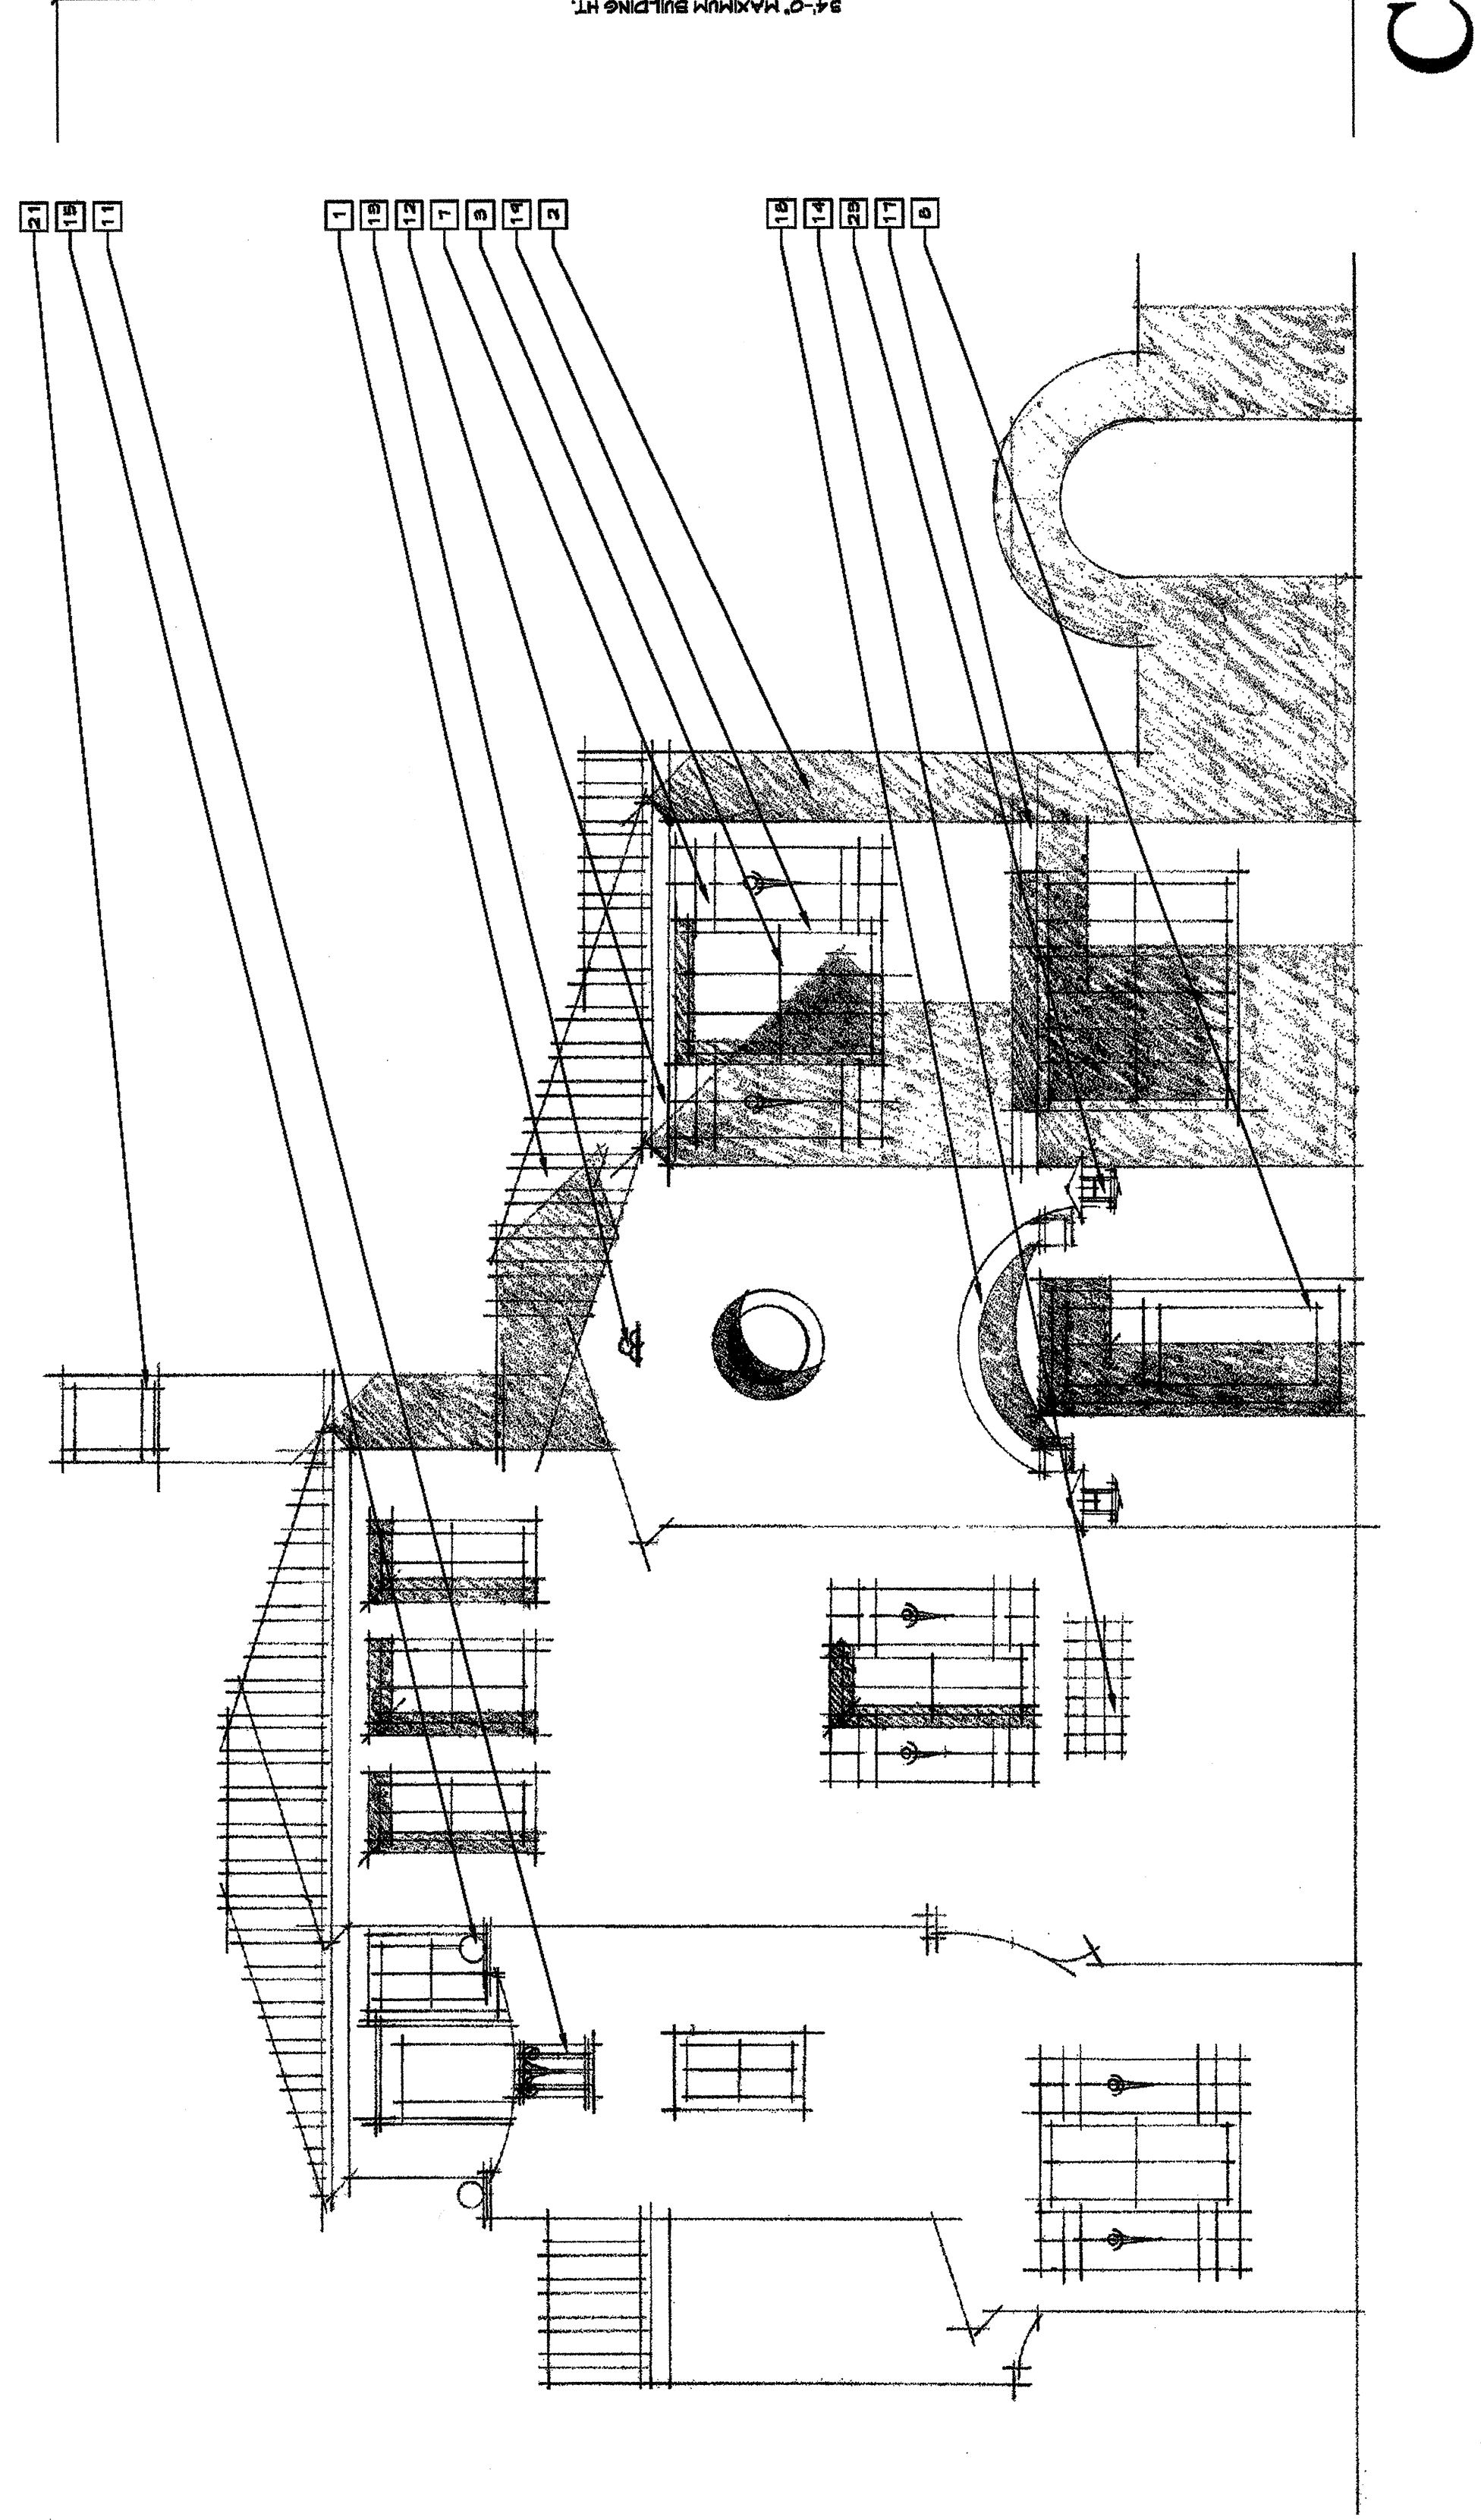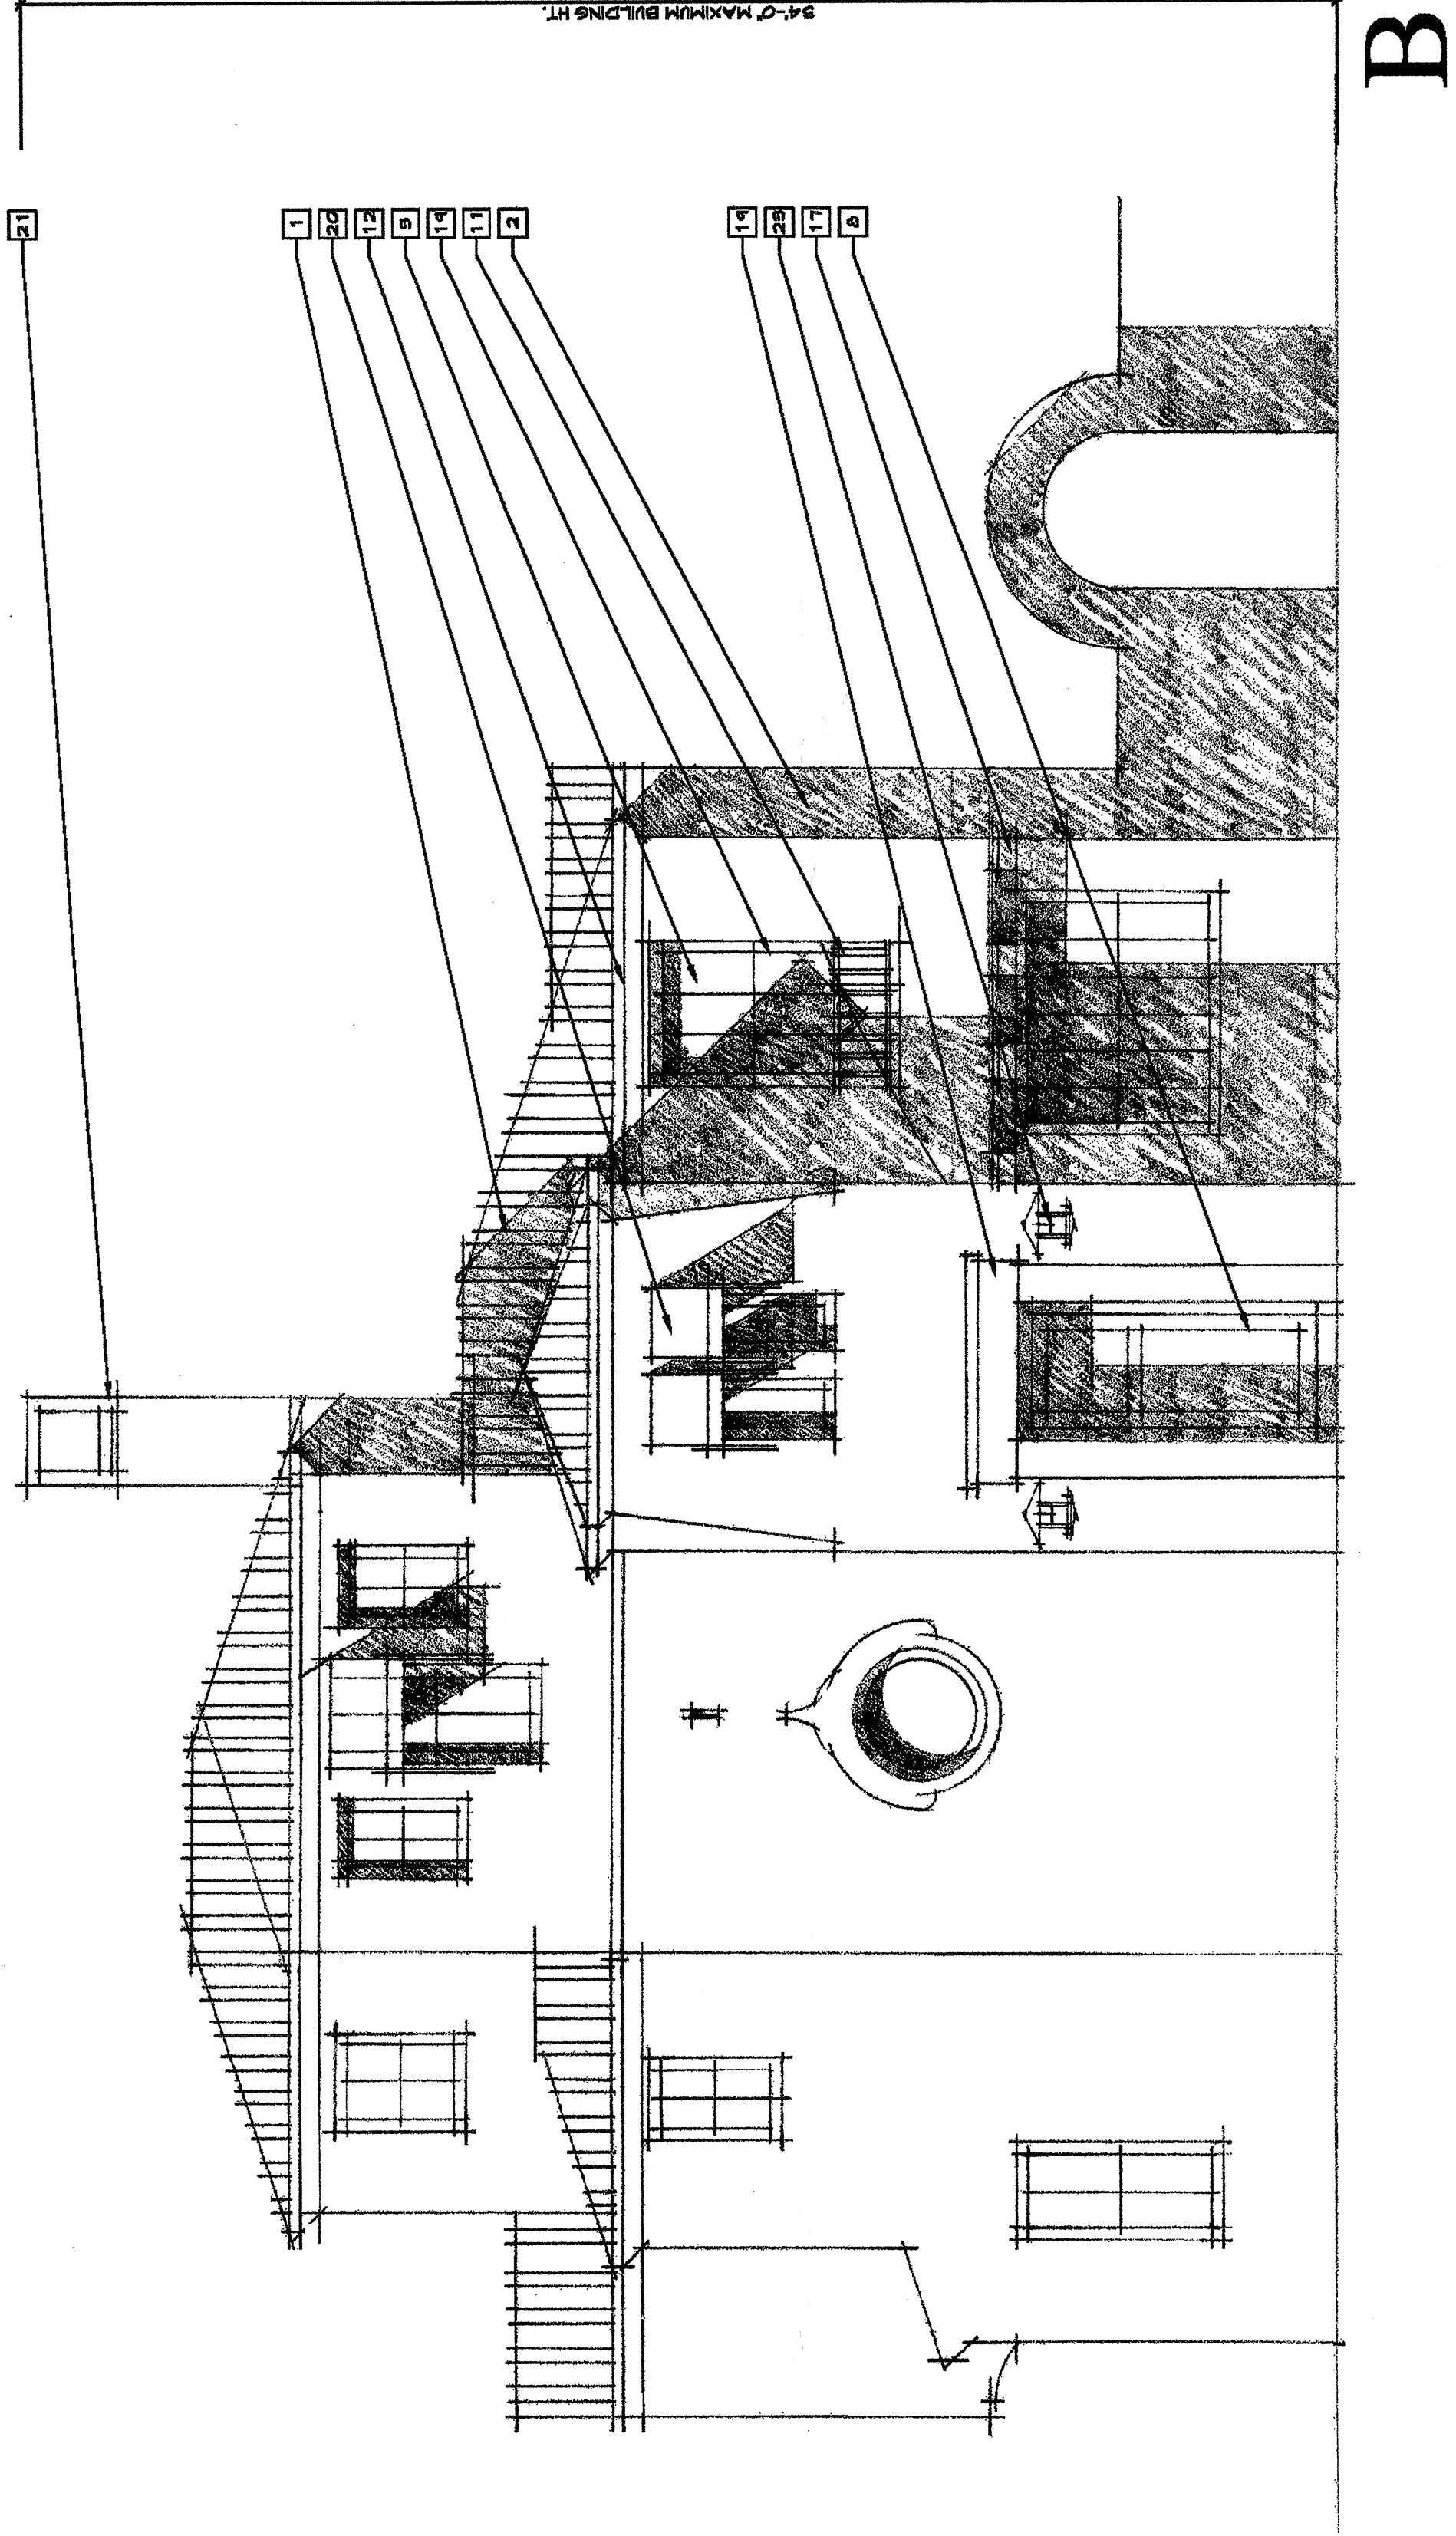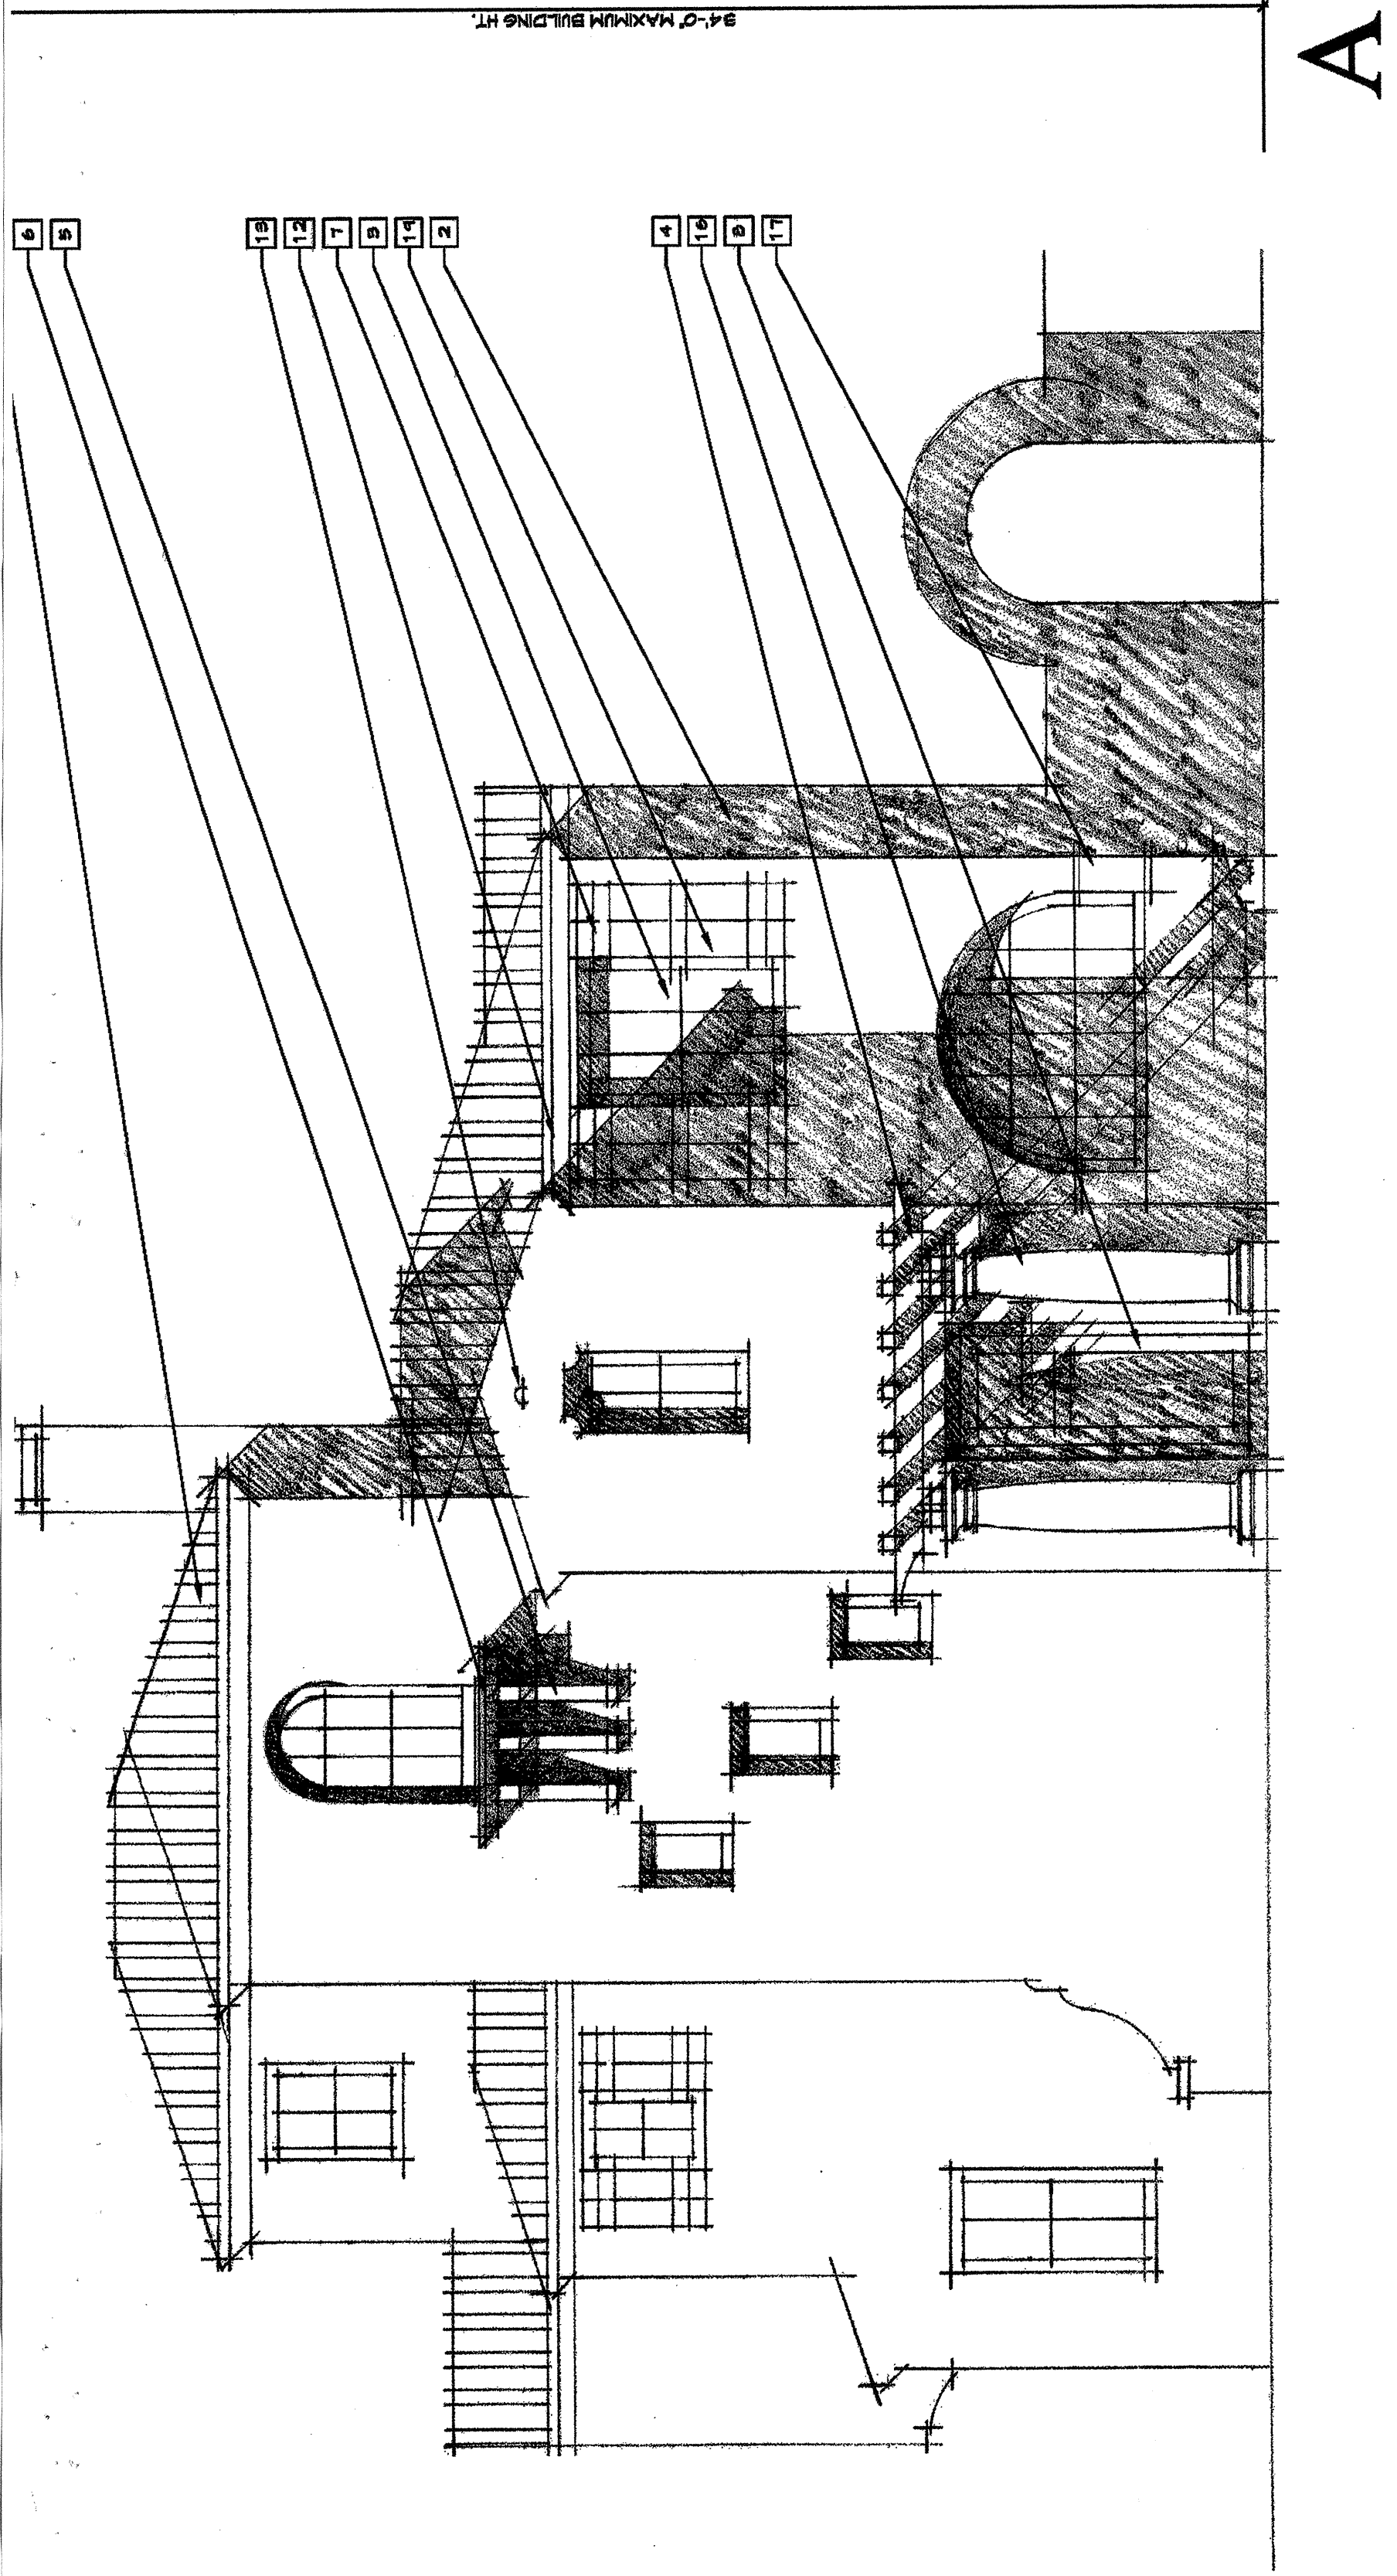

FRONT ELEVATIONS @ THIRD STORY OPTION

NOTE: OPTIONAL THIRD STORY DRAWN.
ELEVATION CHANGES DRAMATICALLY ON
PLAN 2.


KEYPLAN

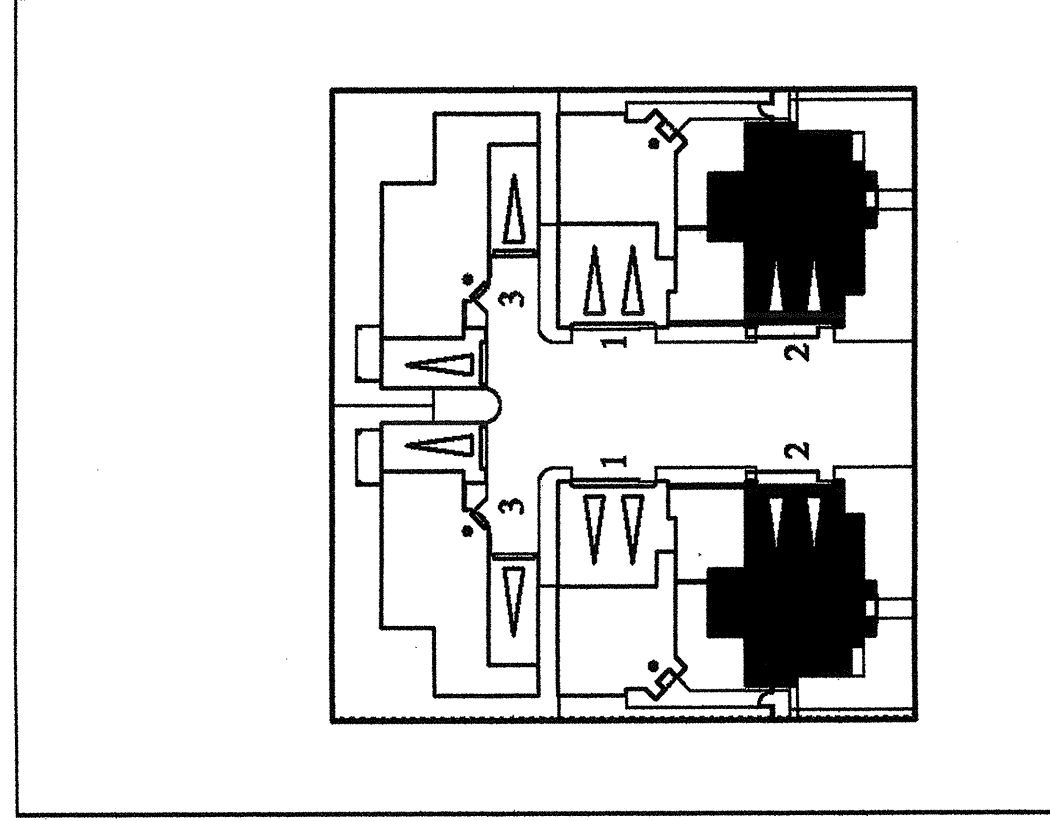


TYPICAL BUILDING MATERIALS	
1	INTERNAL COLOR W/ TILE ROOF
2	INTERNAL COLOR PLASTER
3	W/ T/ WOOD
4	WOOD TRIM
5	WOOD TRIM
COLOR DESCRIPTION	
1	INTERNAL COLOR W/ TILE ROOF
2	INTERNAL COLOR PLASTER
3	W/ T/ WOOD
4	WOOD TRIM
5	WOOD TRIM
CANTERBURY
COLLECTION
PASSERELLE L.L.C., CAMPUS PARK

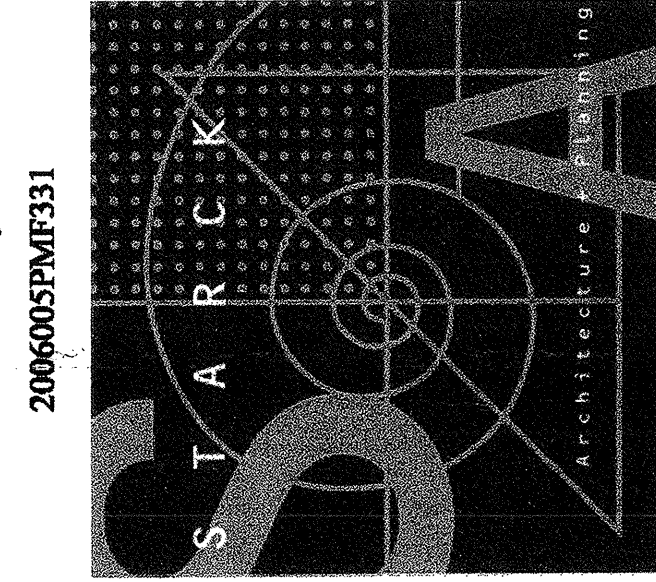


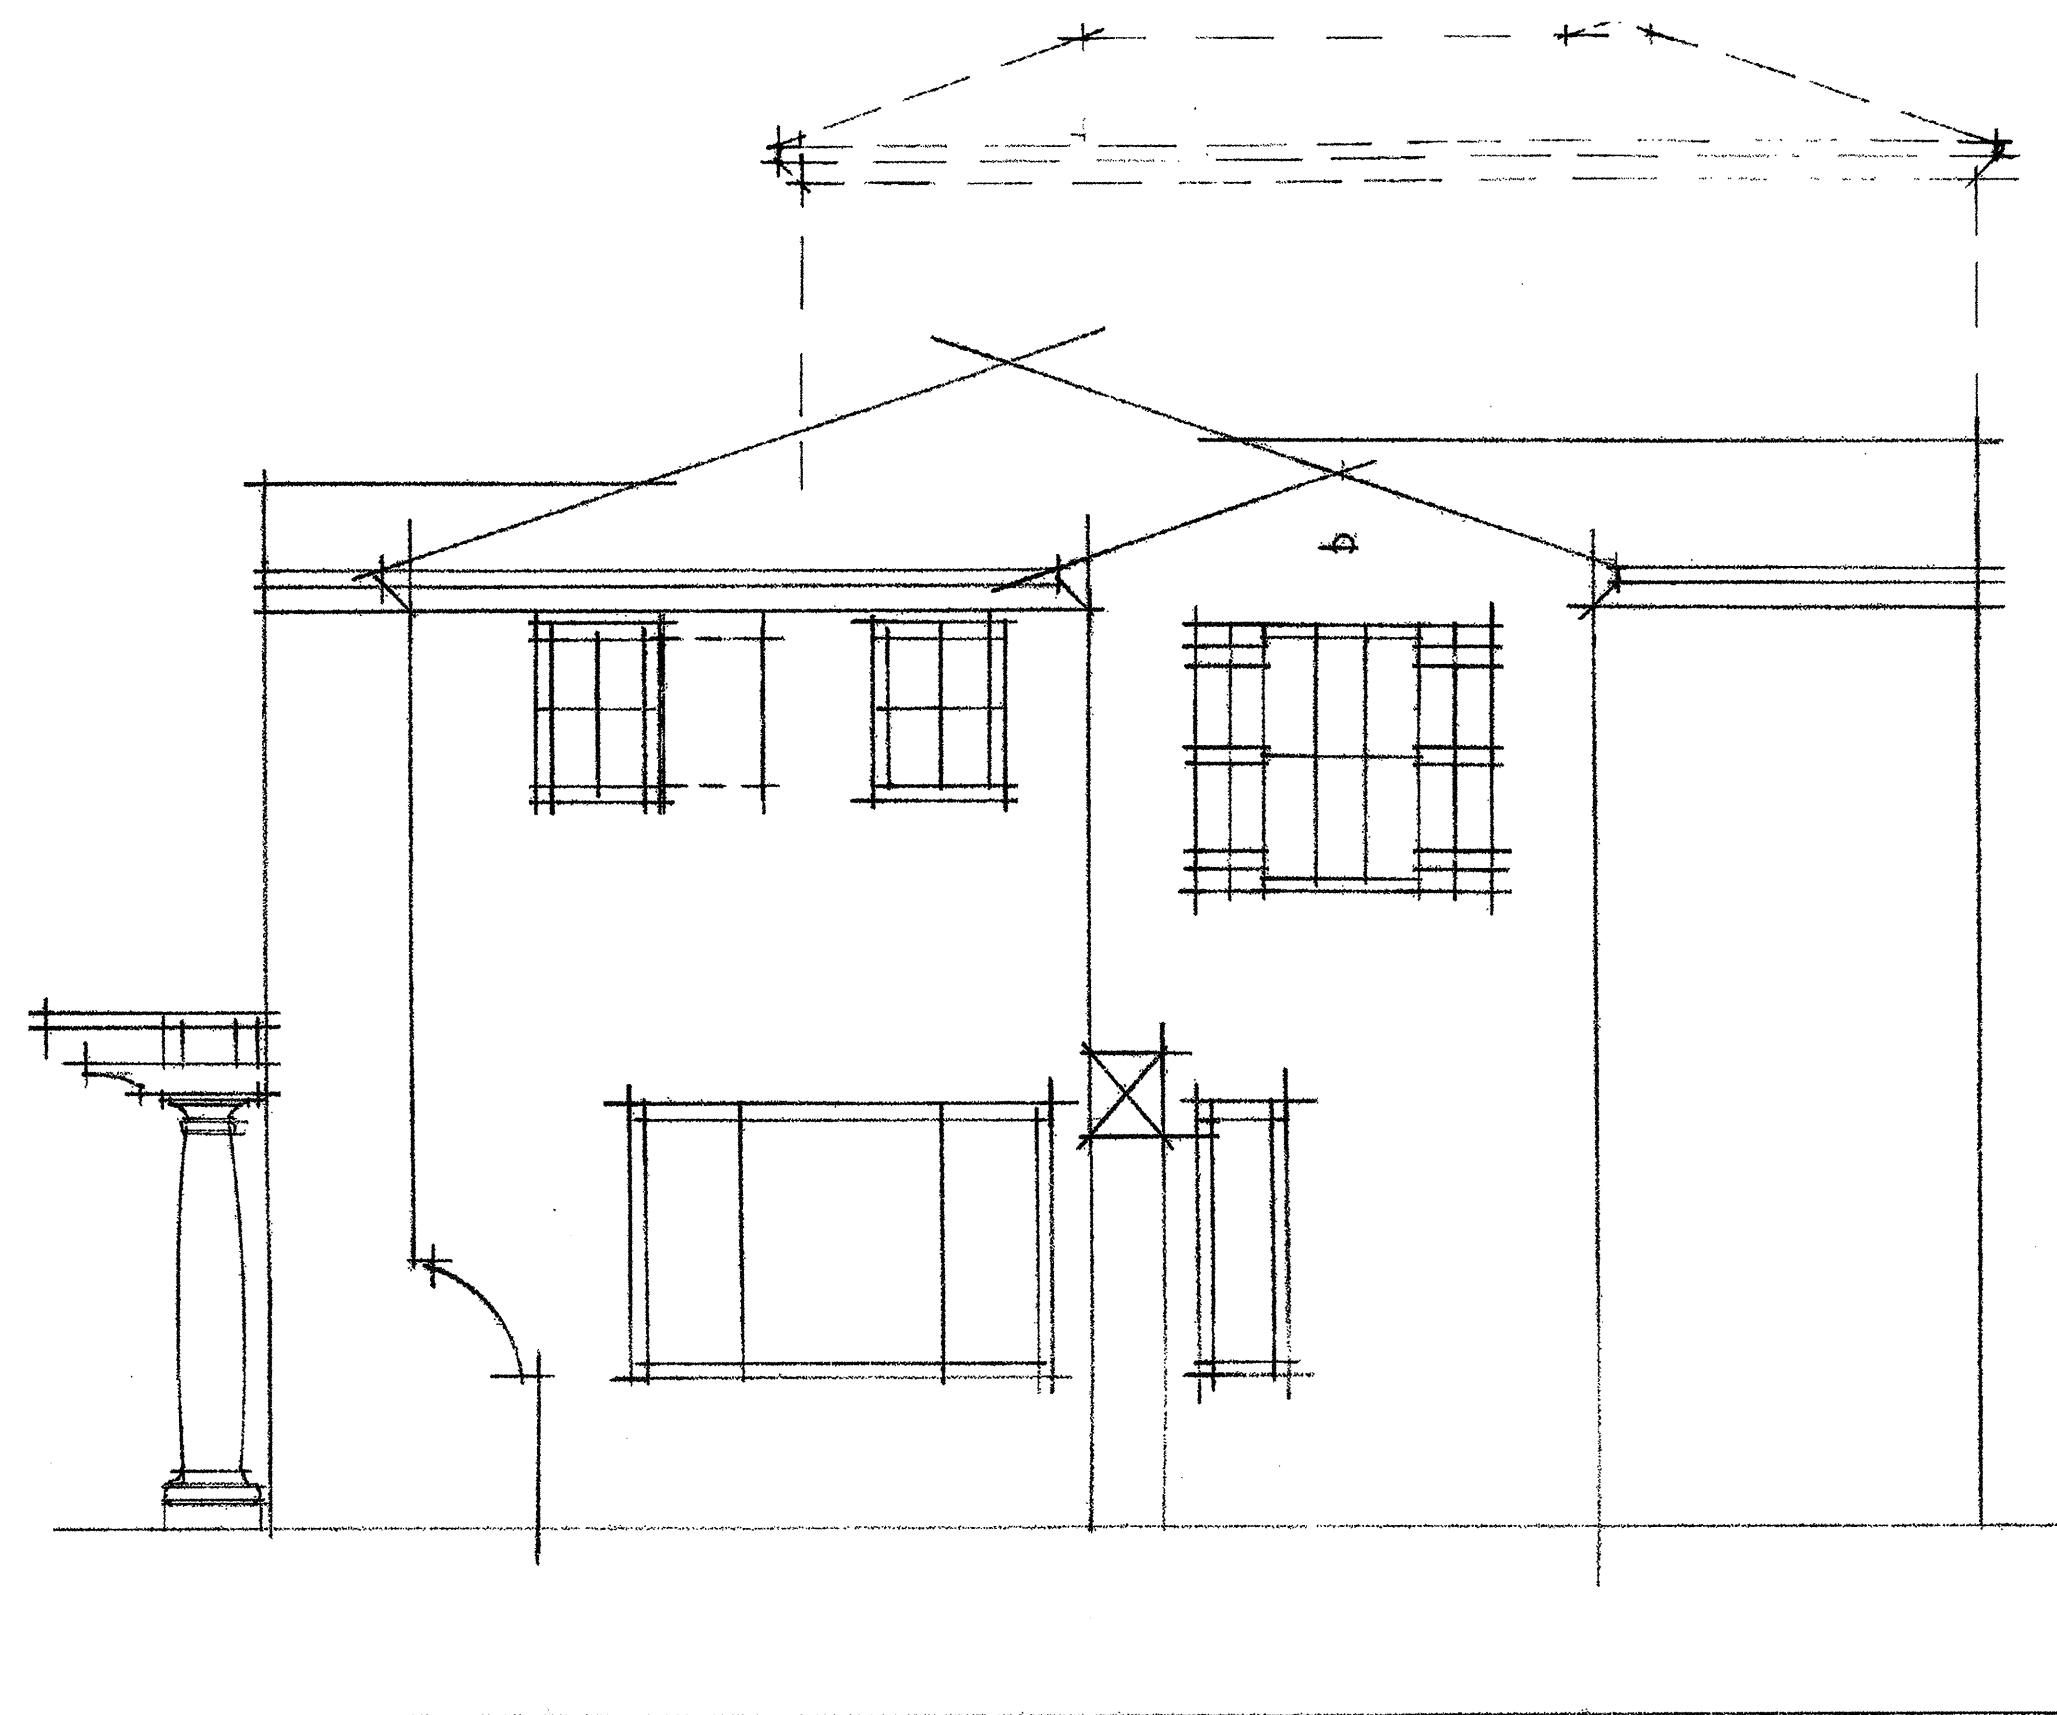

RIGHT SIDE ELEVATION

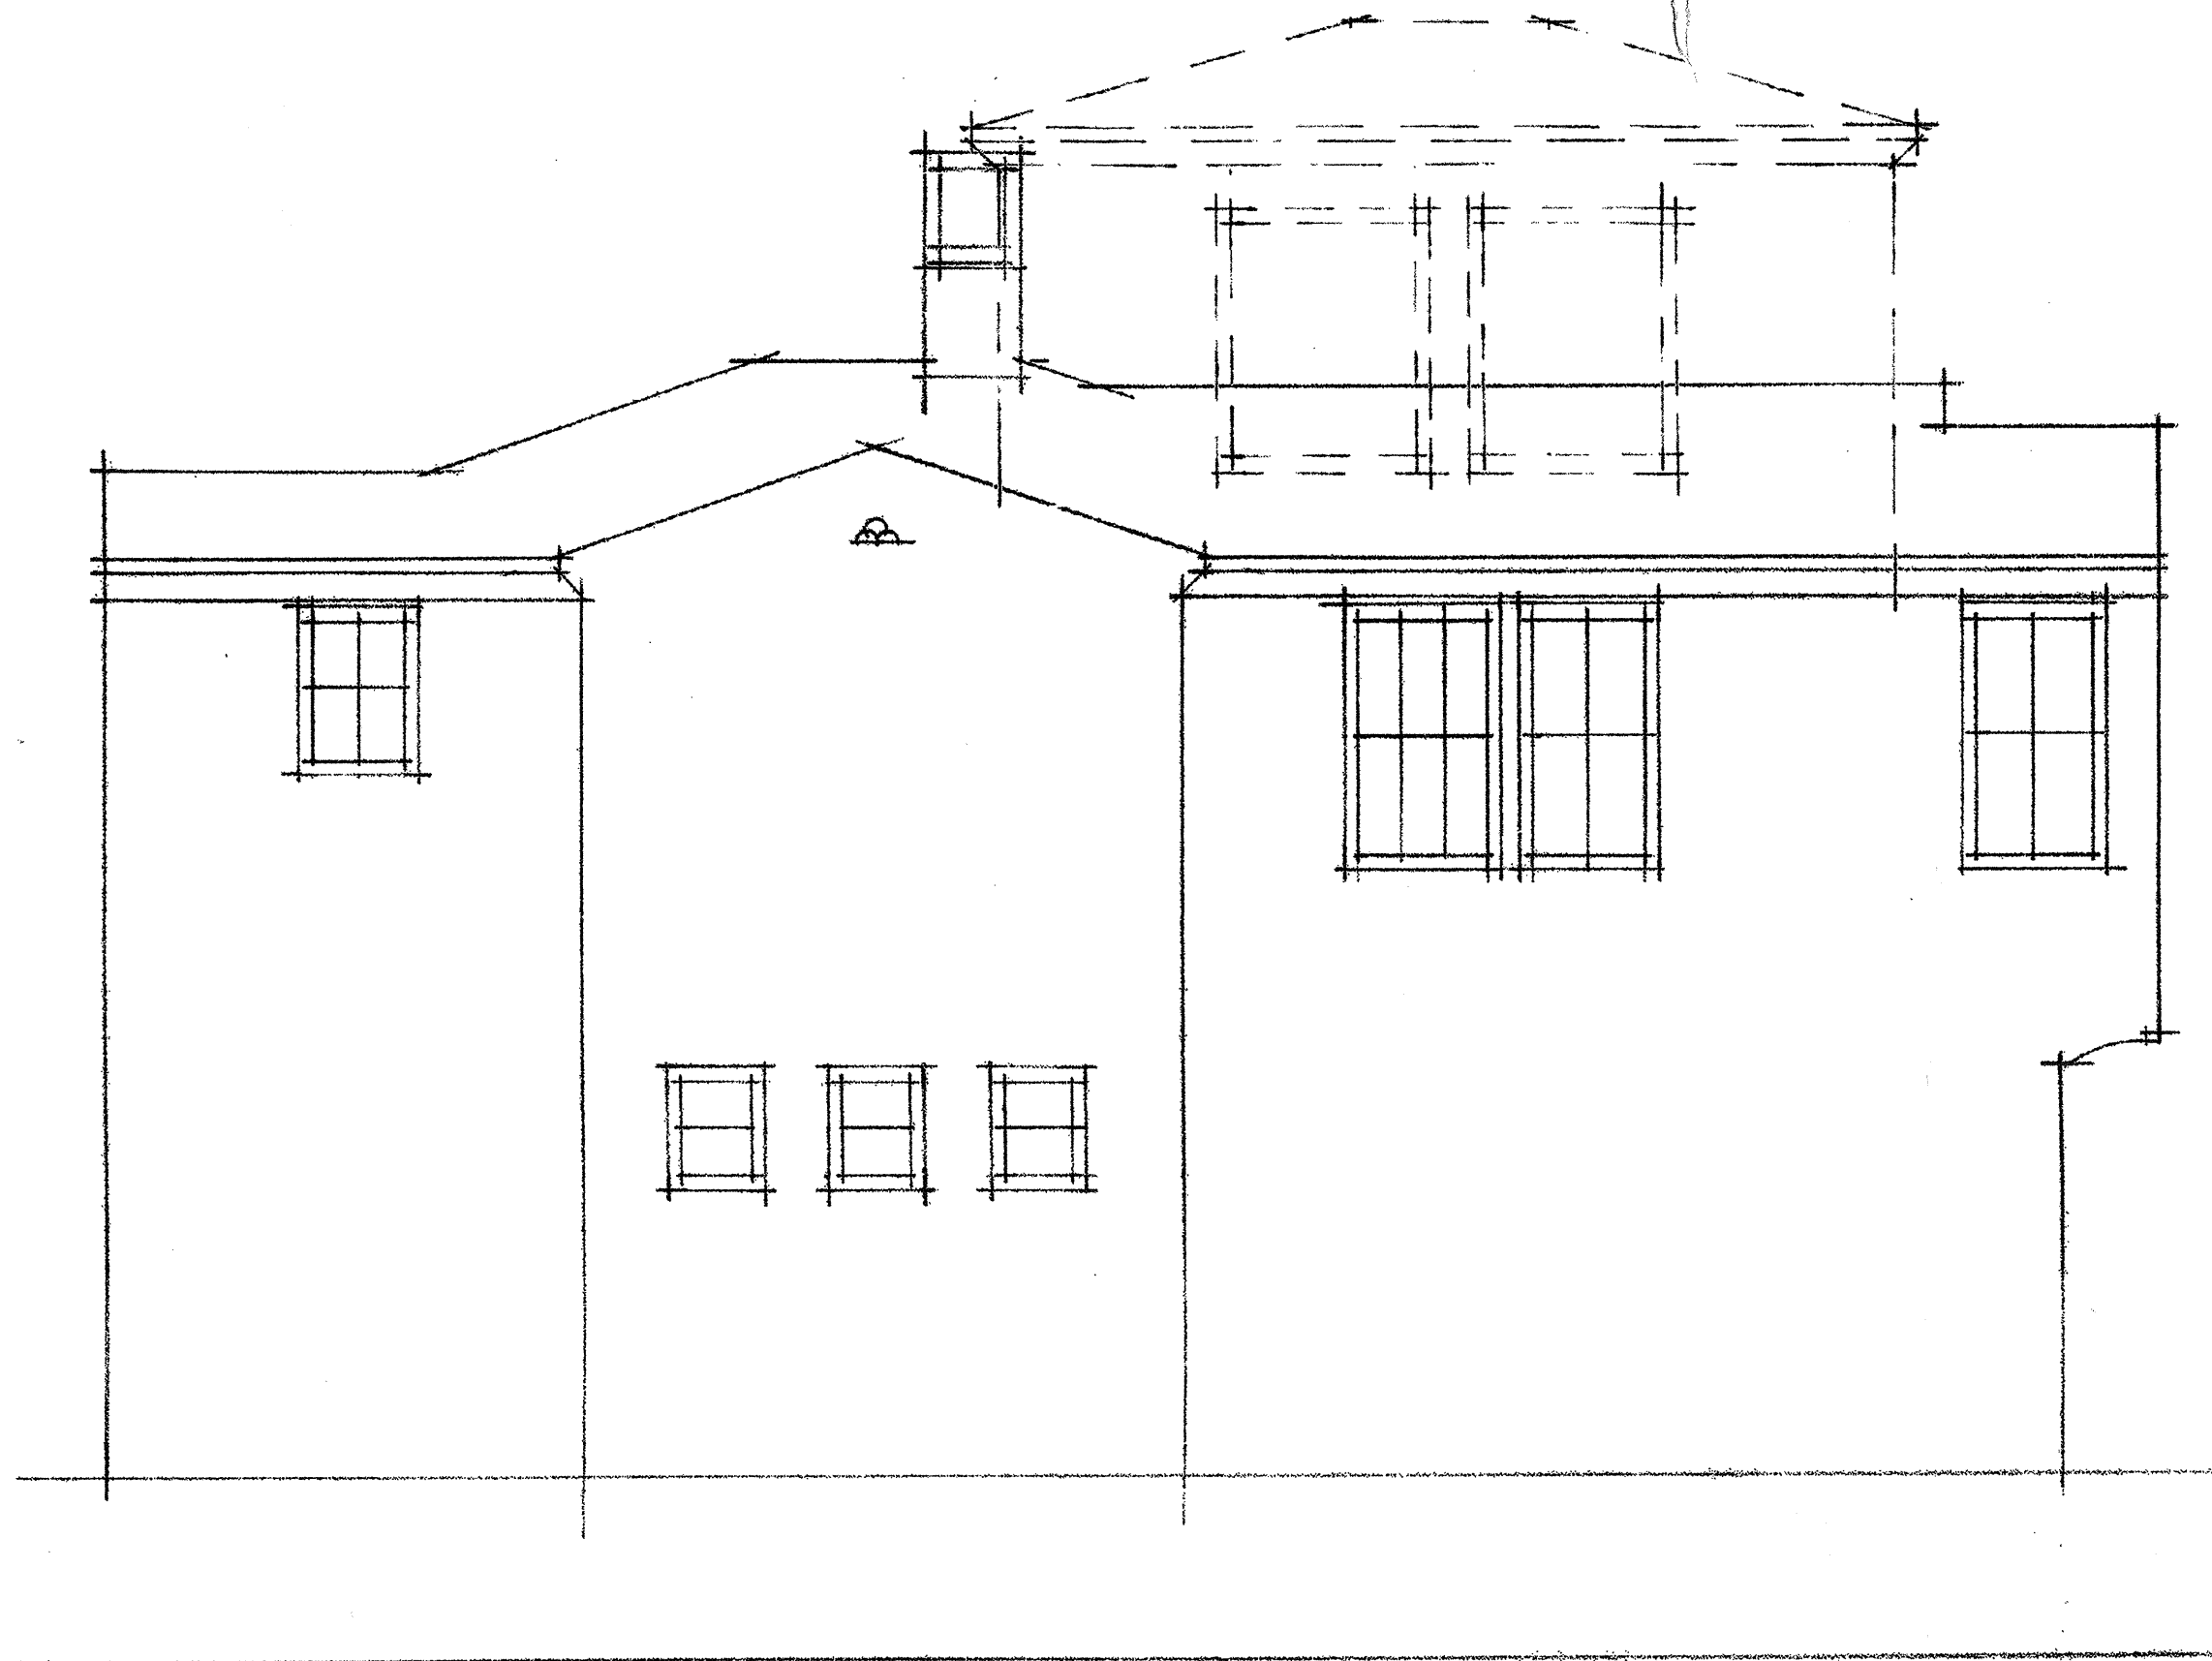

REAR ELEVATION

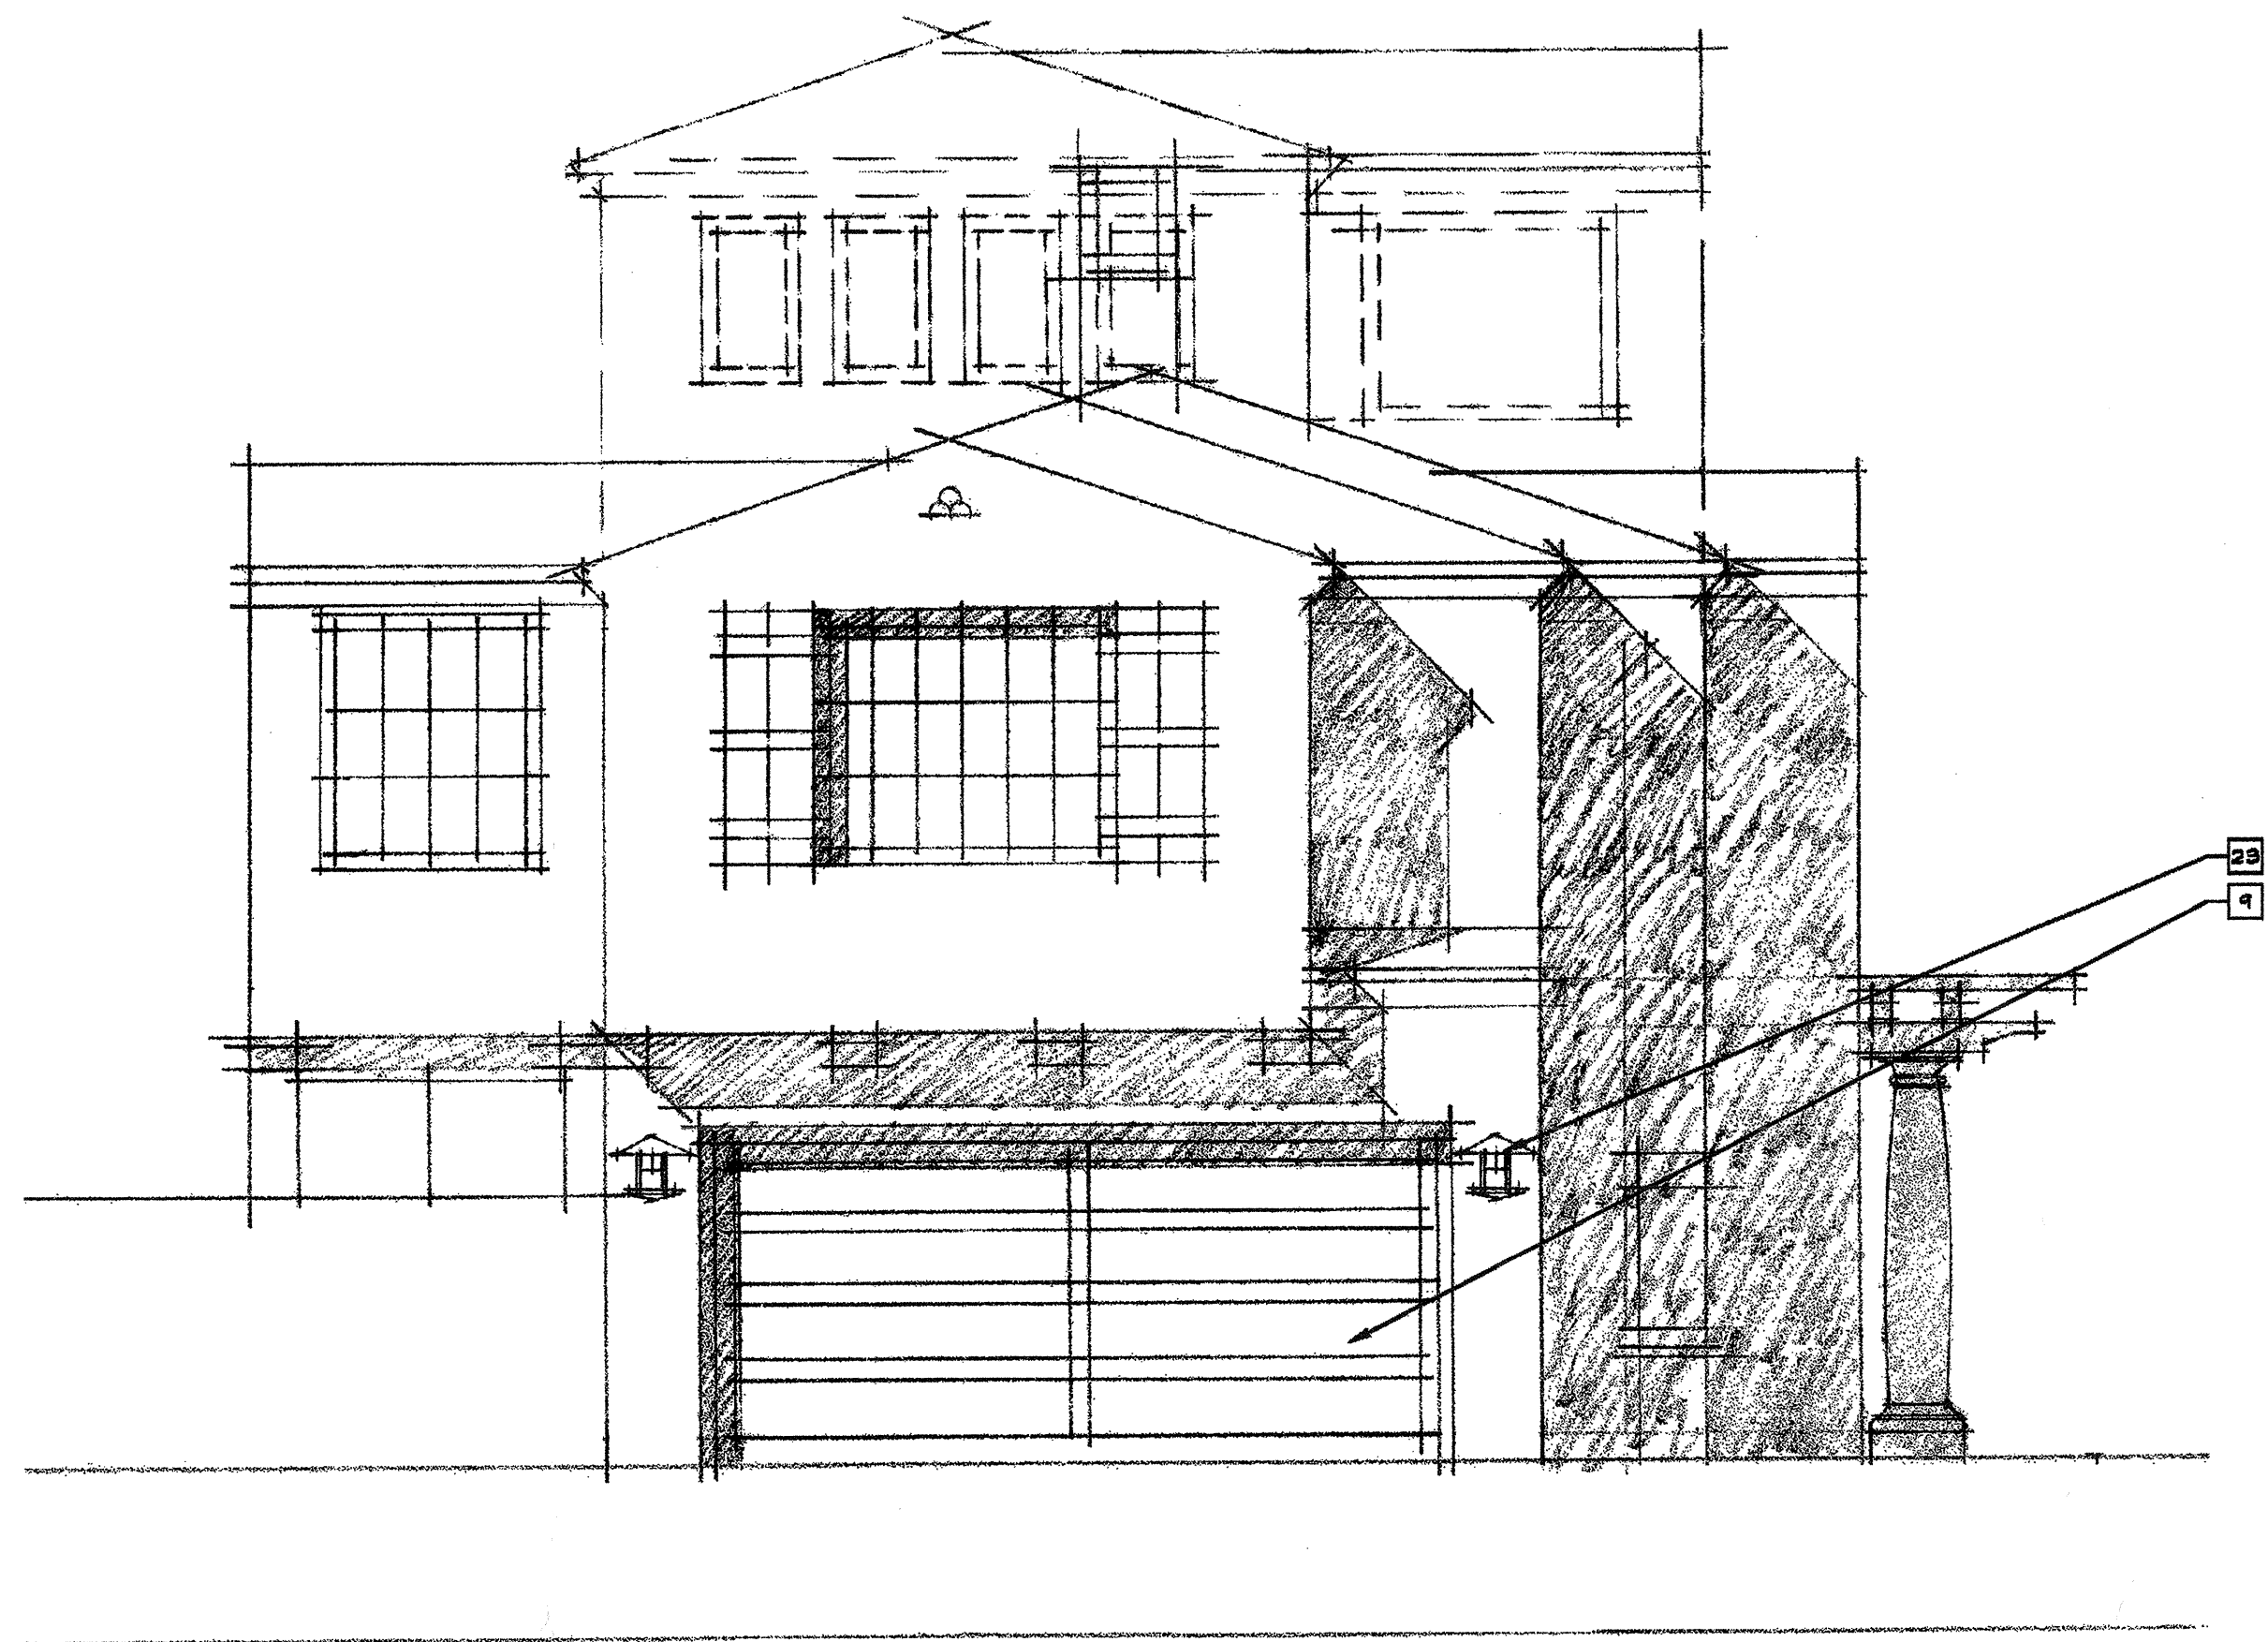

LEFT SIDE ELEVATION

NOTE: OPTIONAL THIRD STORY SHOWN AS A DASHED LINE. FOR TYPICAL BUILDING HEIGHTS AND MATERIALS, SEE FRONT 'A'.

PLAN 2A

1/4"=1'-0"


CANTERBURY
COLLECTION
PASSERELLE L.L.C., CAMPUS PARK

2006005PMF331



05/20/08

KEYPLAN

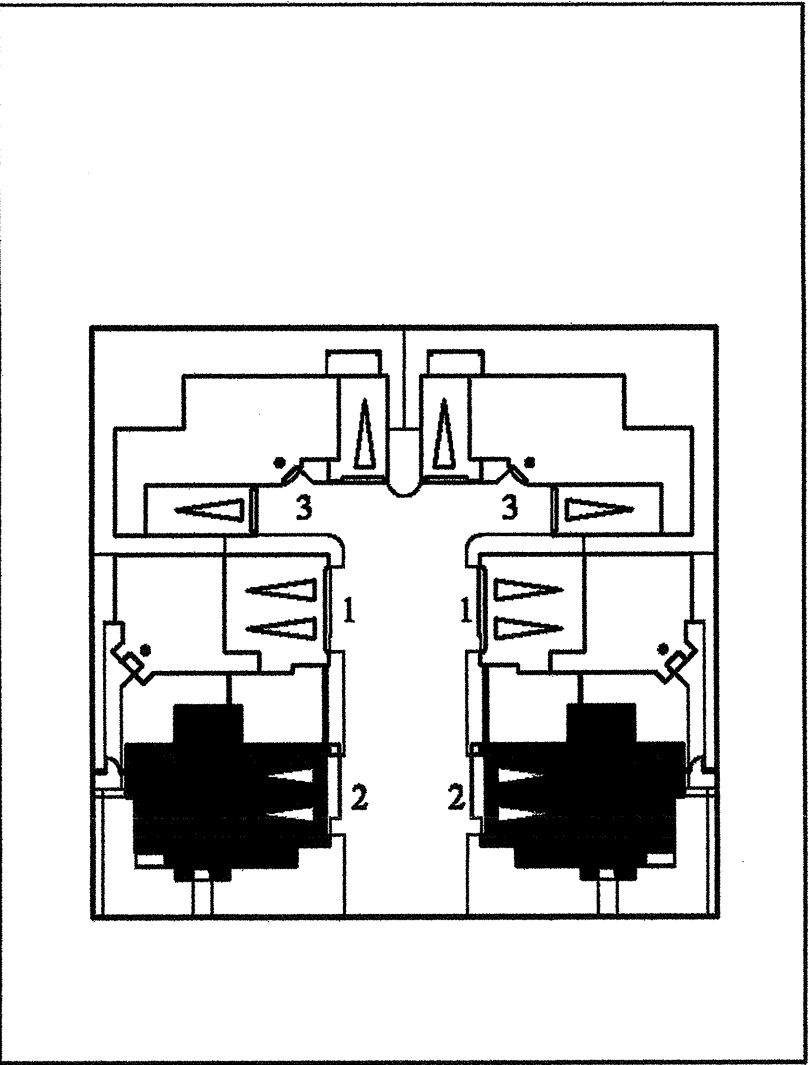


TYPICAL BUILDING MATERIALS


- 1 INTEGRAL COLOR 8" TILE ROOF
- 2 INTEGRAL COLOR PLASTER
- 3 VINYL WINDOW
- 4 WOOD TRELLIS
- 5 WOOD BRACE
- 6 WOOD POTSHIELD
- 7 WOOD SHUTTER
- 8 FIBERGLASS ENTRY DOOR
- 9 METAL SECTIONAL GARAGE DOOR
- 10 METAL GRILLE
- 11 METAL RAIL / GUARDRAIL
- 12 6" PLASTER BAFFLE CORBEL
- 13 DECORATIVE ACCENT TILE
- 14 DECORATIVE CERAMIC TILE
- 15 PRECAST CONCRETE FINIAL
- 16 PRECAST CONCRETE COLUMN
- 17 PLASTER CORBEL
- 18 PLASTER ACCENT
- 19 PLASTER TRIM / SURROUND
- 20 FABRIC LINING
- 21 METAL CHIMNEY SHROUD
- 22 PLASTER BATTERED WALL
- 23 WALL-MOUNTED LIGHT FIXTURE

COLOR DESCRIPTION


HIGH BARREL 8"-TILE ROOFING IN SUBTLE BLENDED NATURAL HUES OVER STUCCO IN A RANGE OF LIGHT TO MEDIUM SATURATED COLORS. STUCCO TRIM IN LIGHT VALUES OF BROWN, RESEMBLING OF SEMI-TRANSPARENT STAIN COLORS. WOOD TRIM AND FASCIA IN DARK VALUES OF BROWN. DECORATIVE METAL IS PAINTED IN BLACK TO PROVIDE A TRADITIONAL WROUGHT IRON APPEARANCE. LINING AND SHUTTERS IN SOFTER NATURAL ACCENT COLORS.

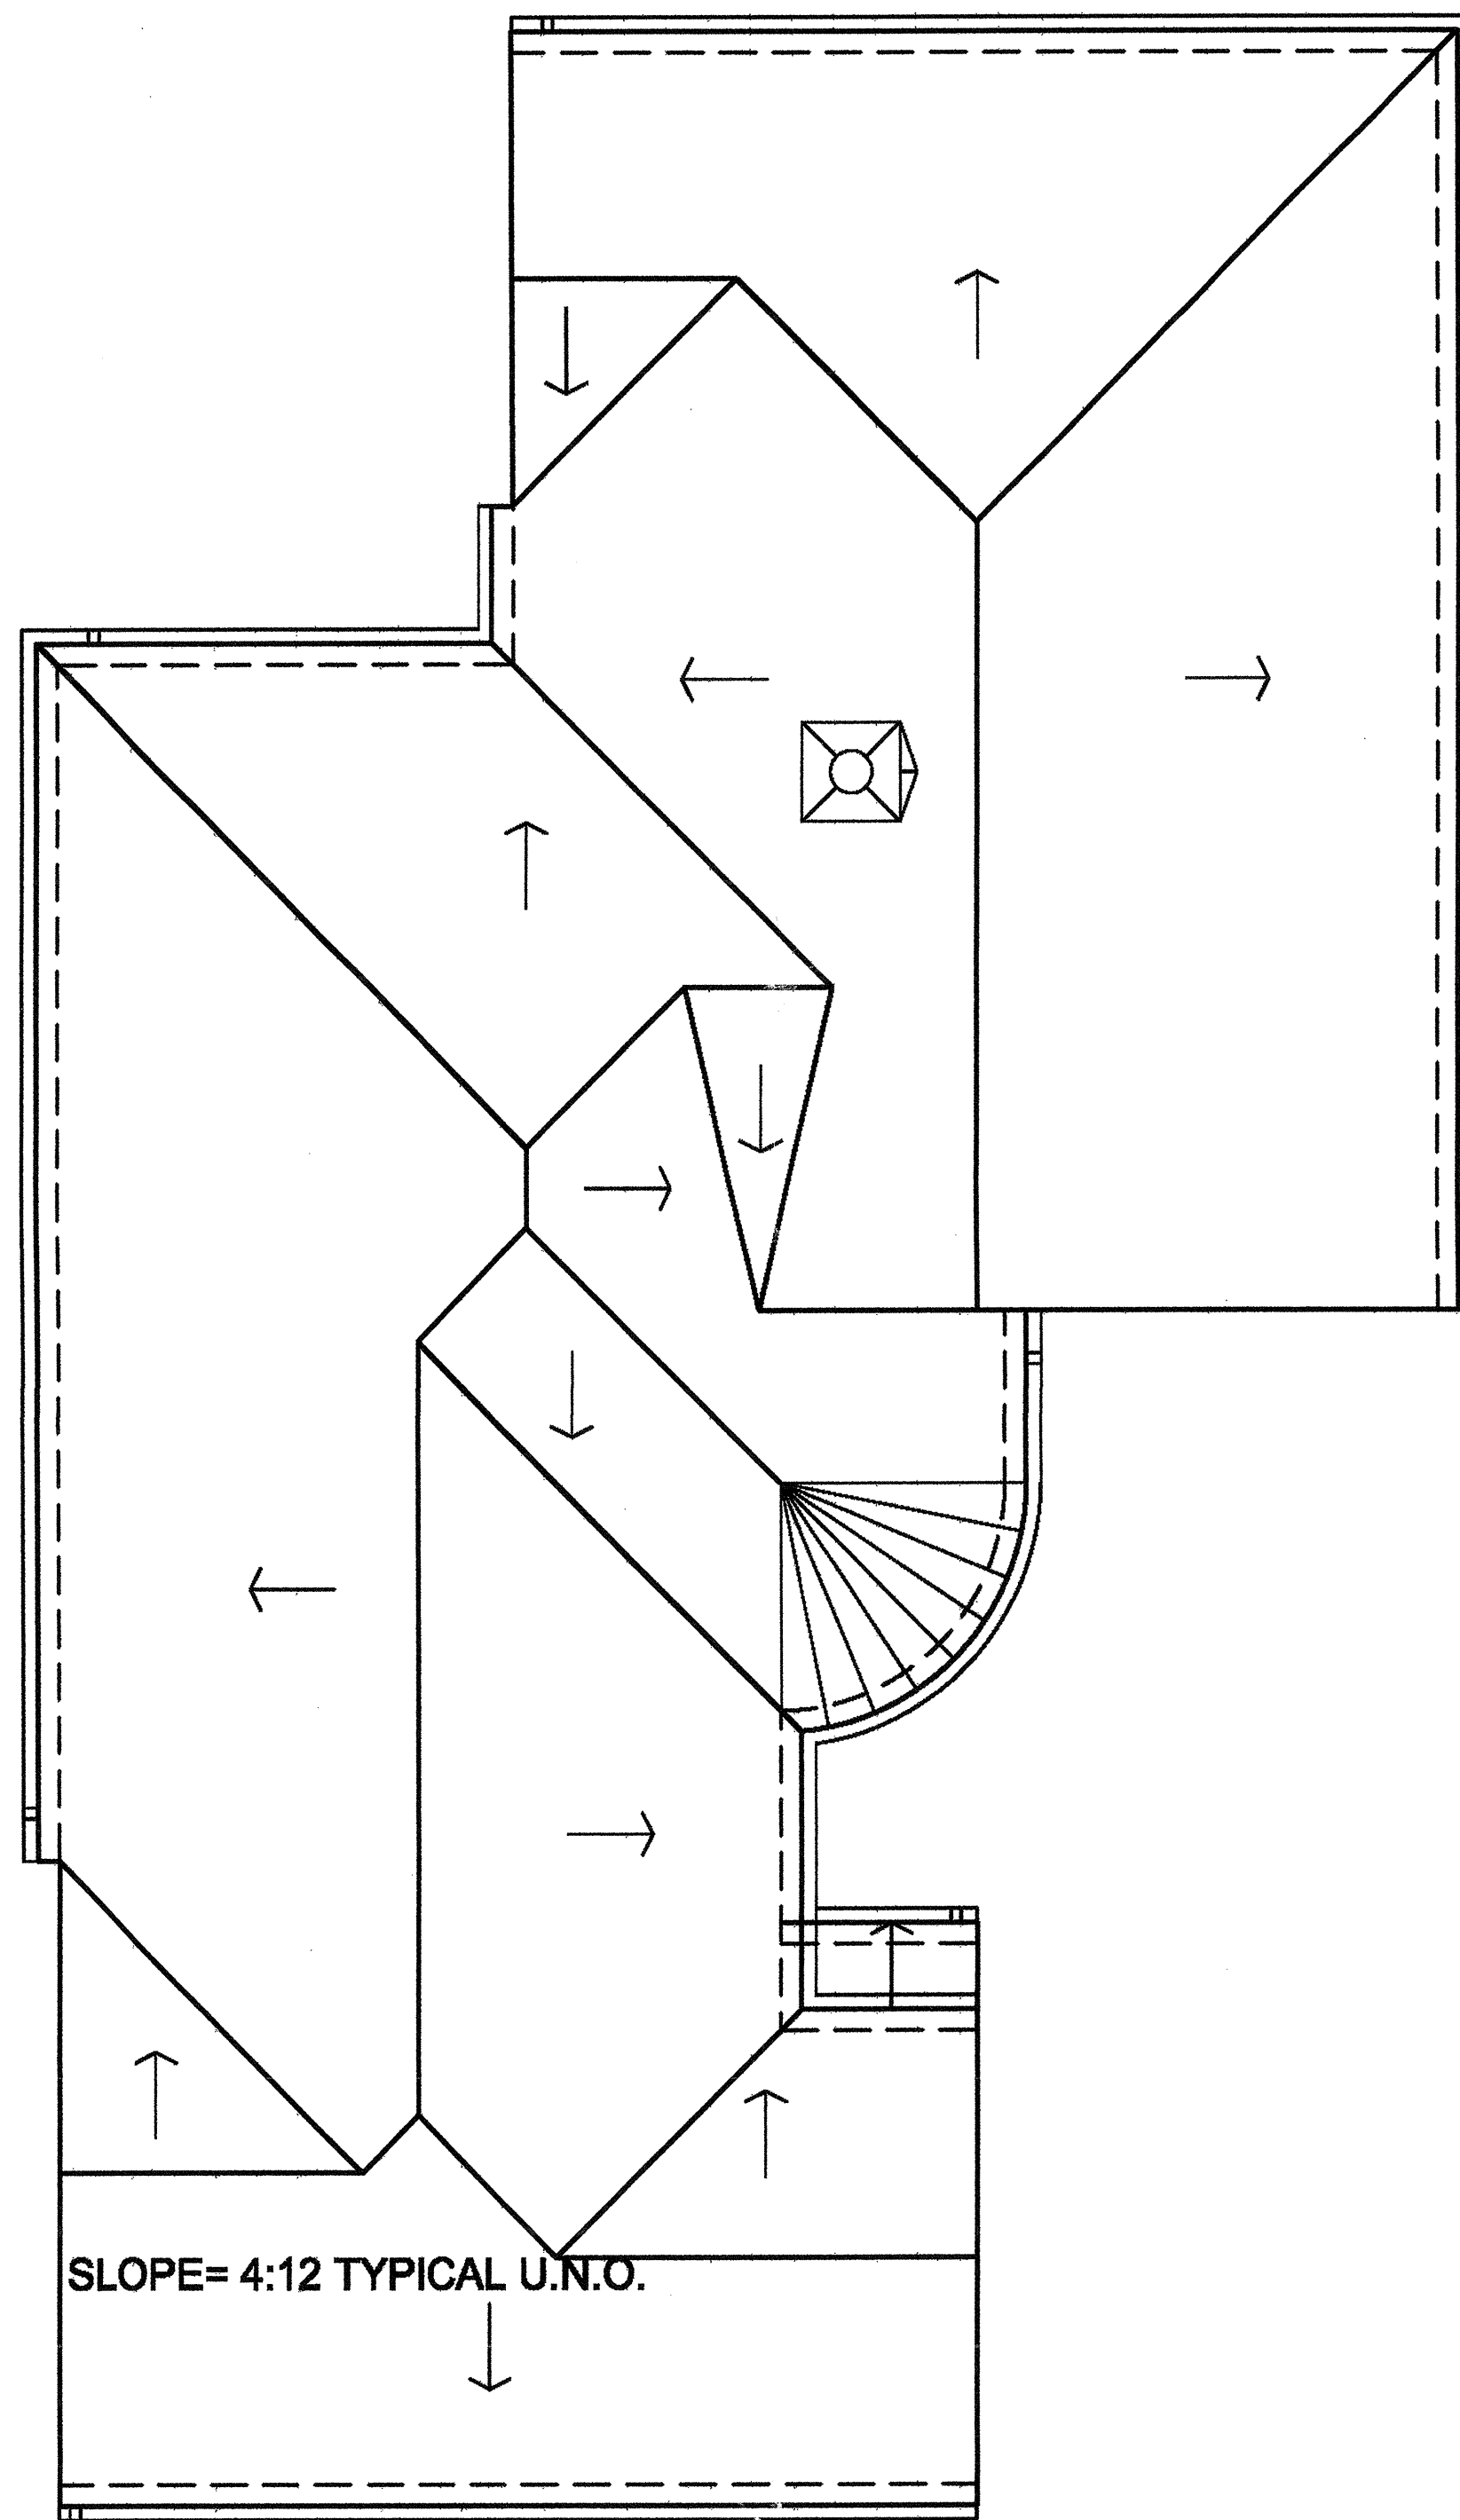

ROOF PLAN

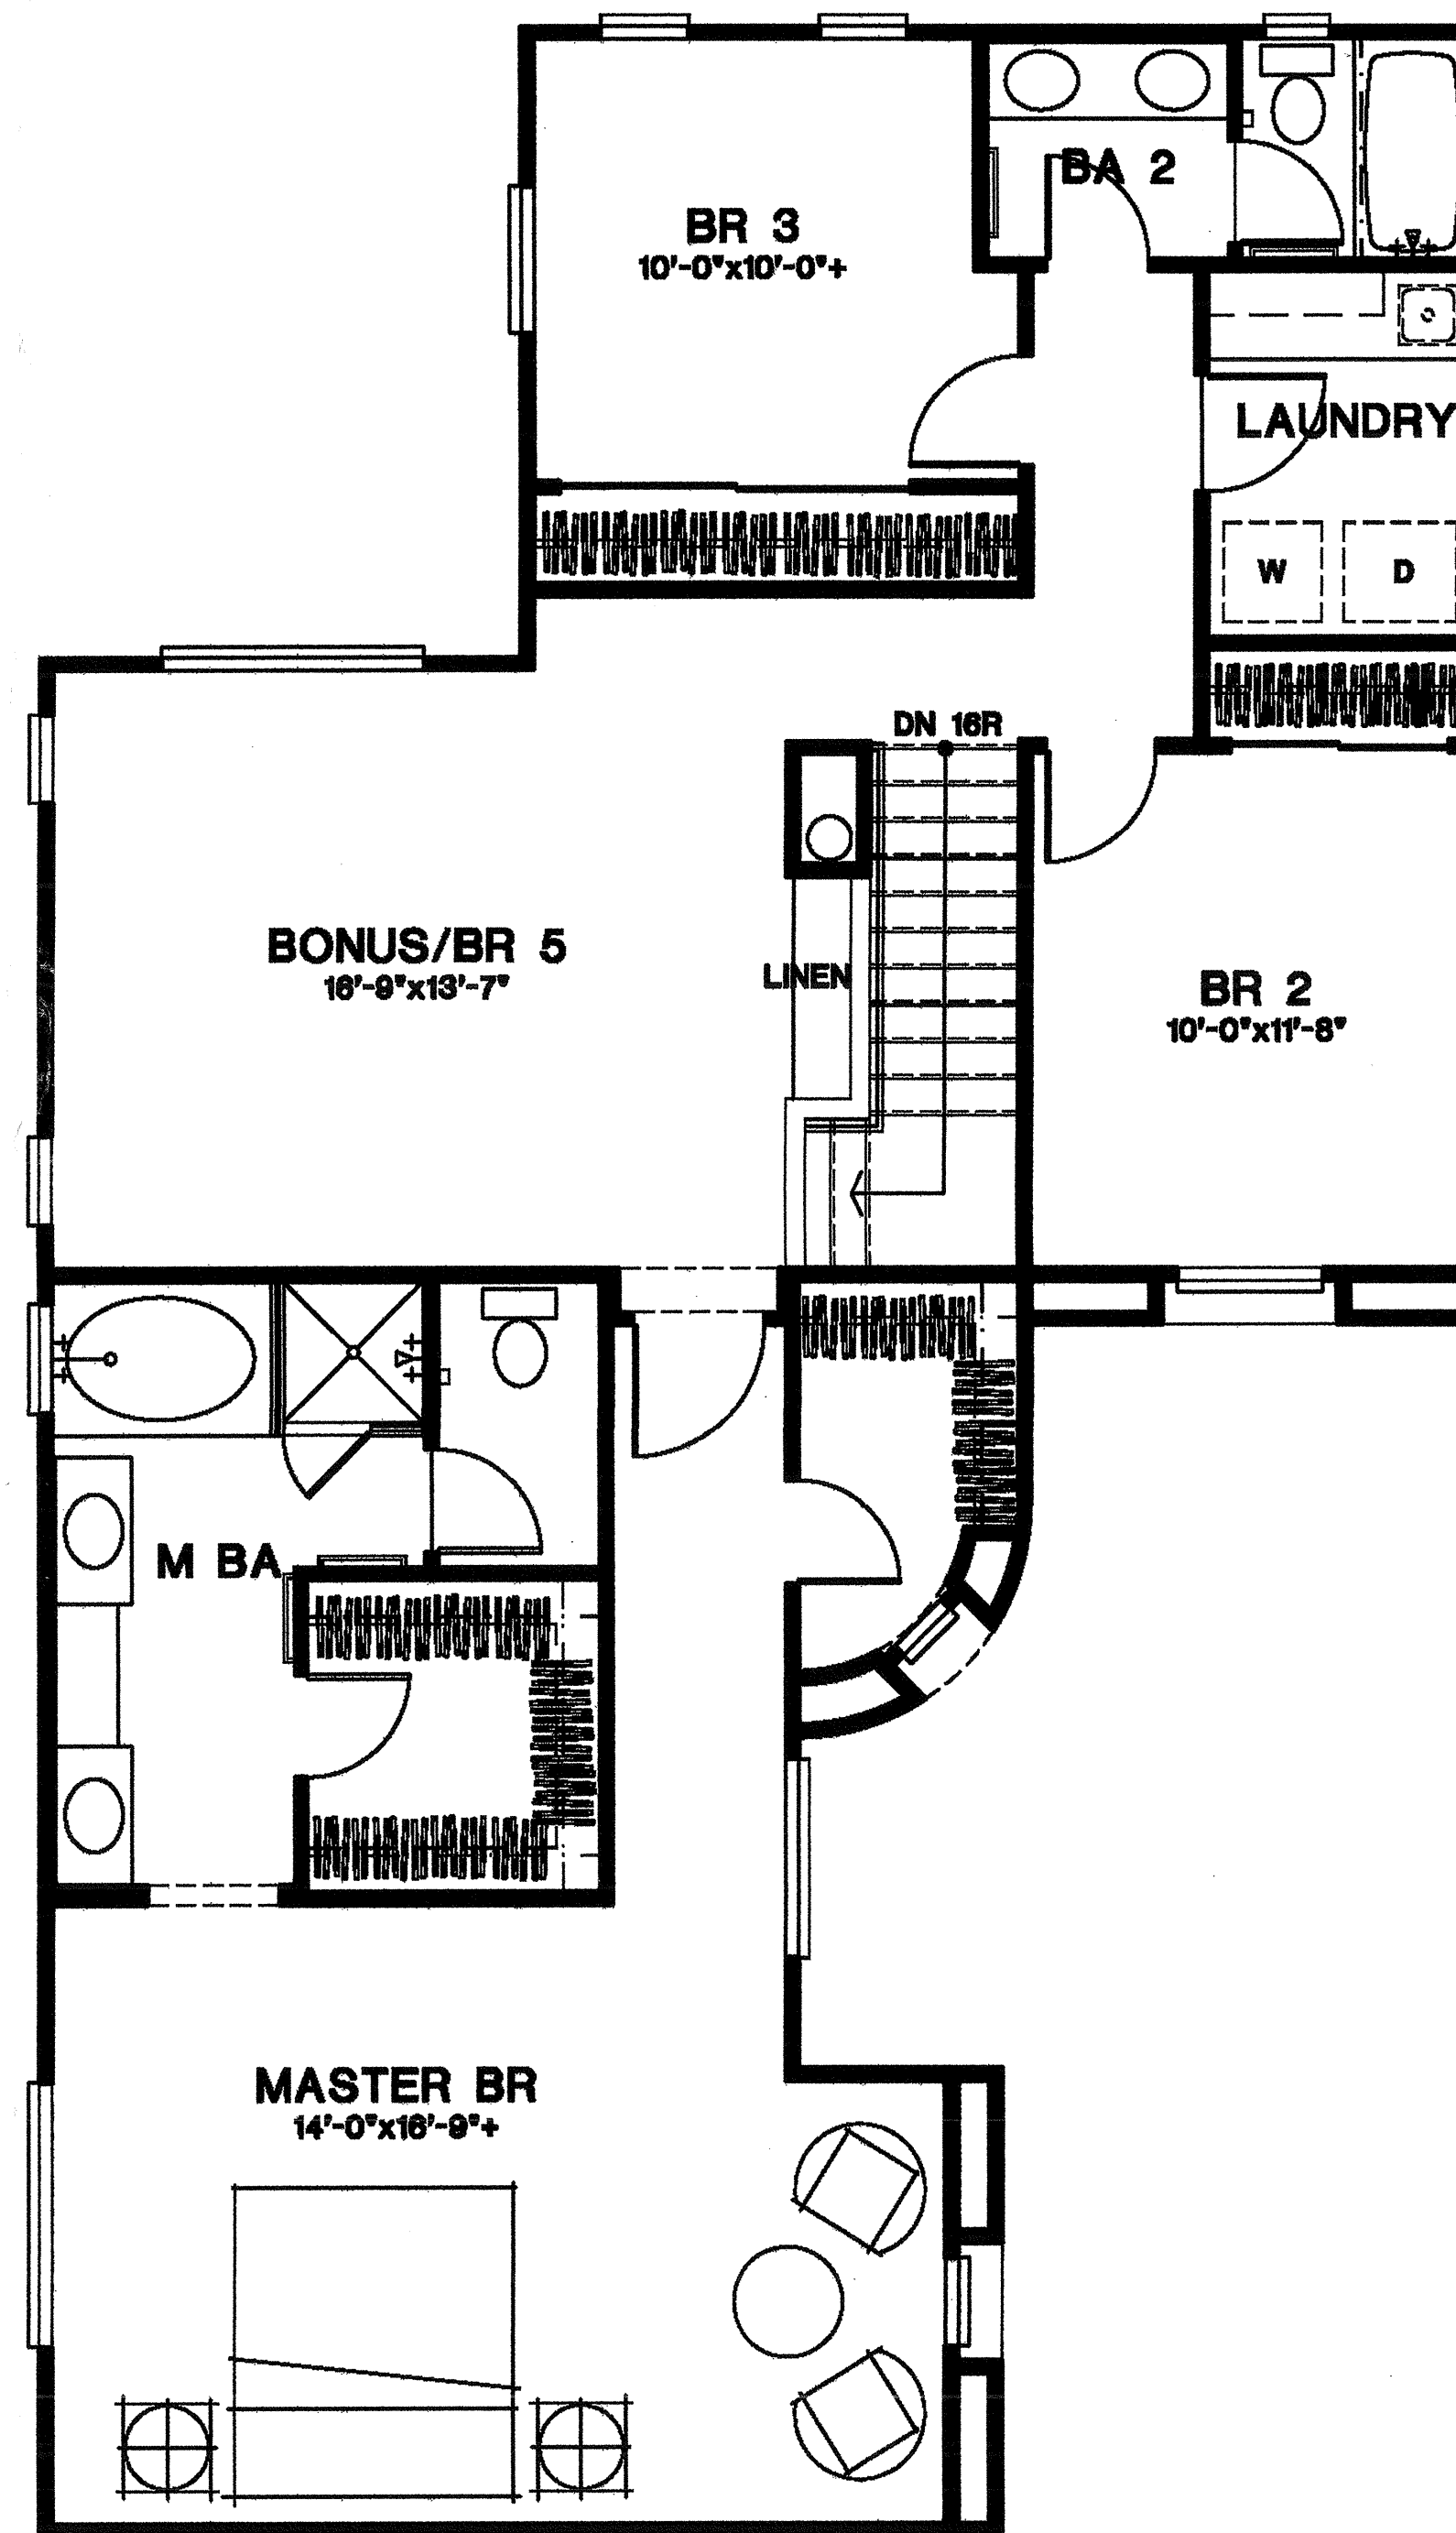

SECOND FLOOR

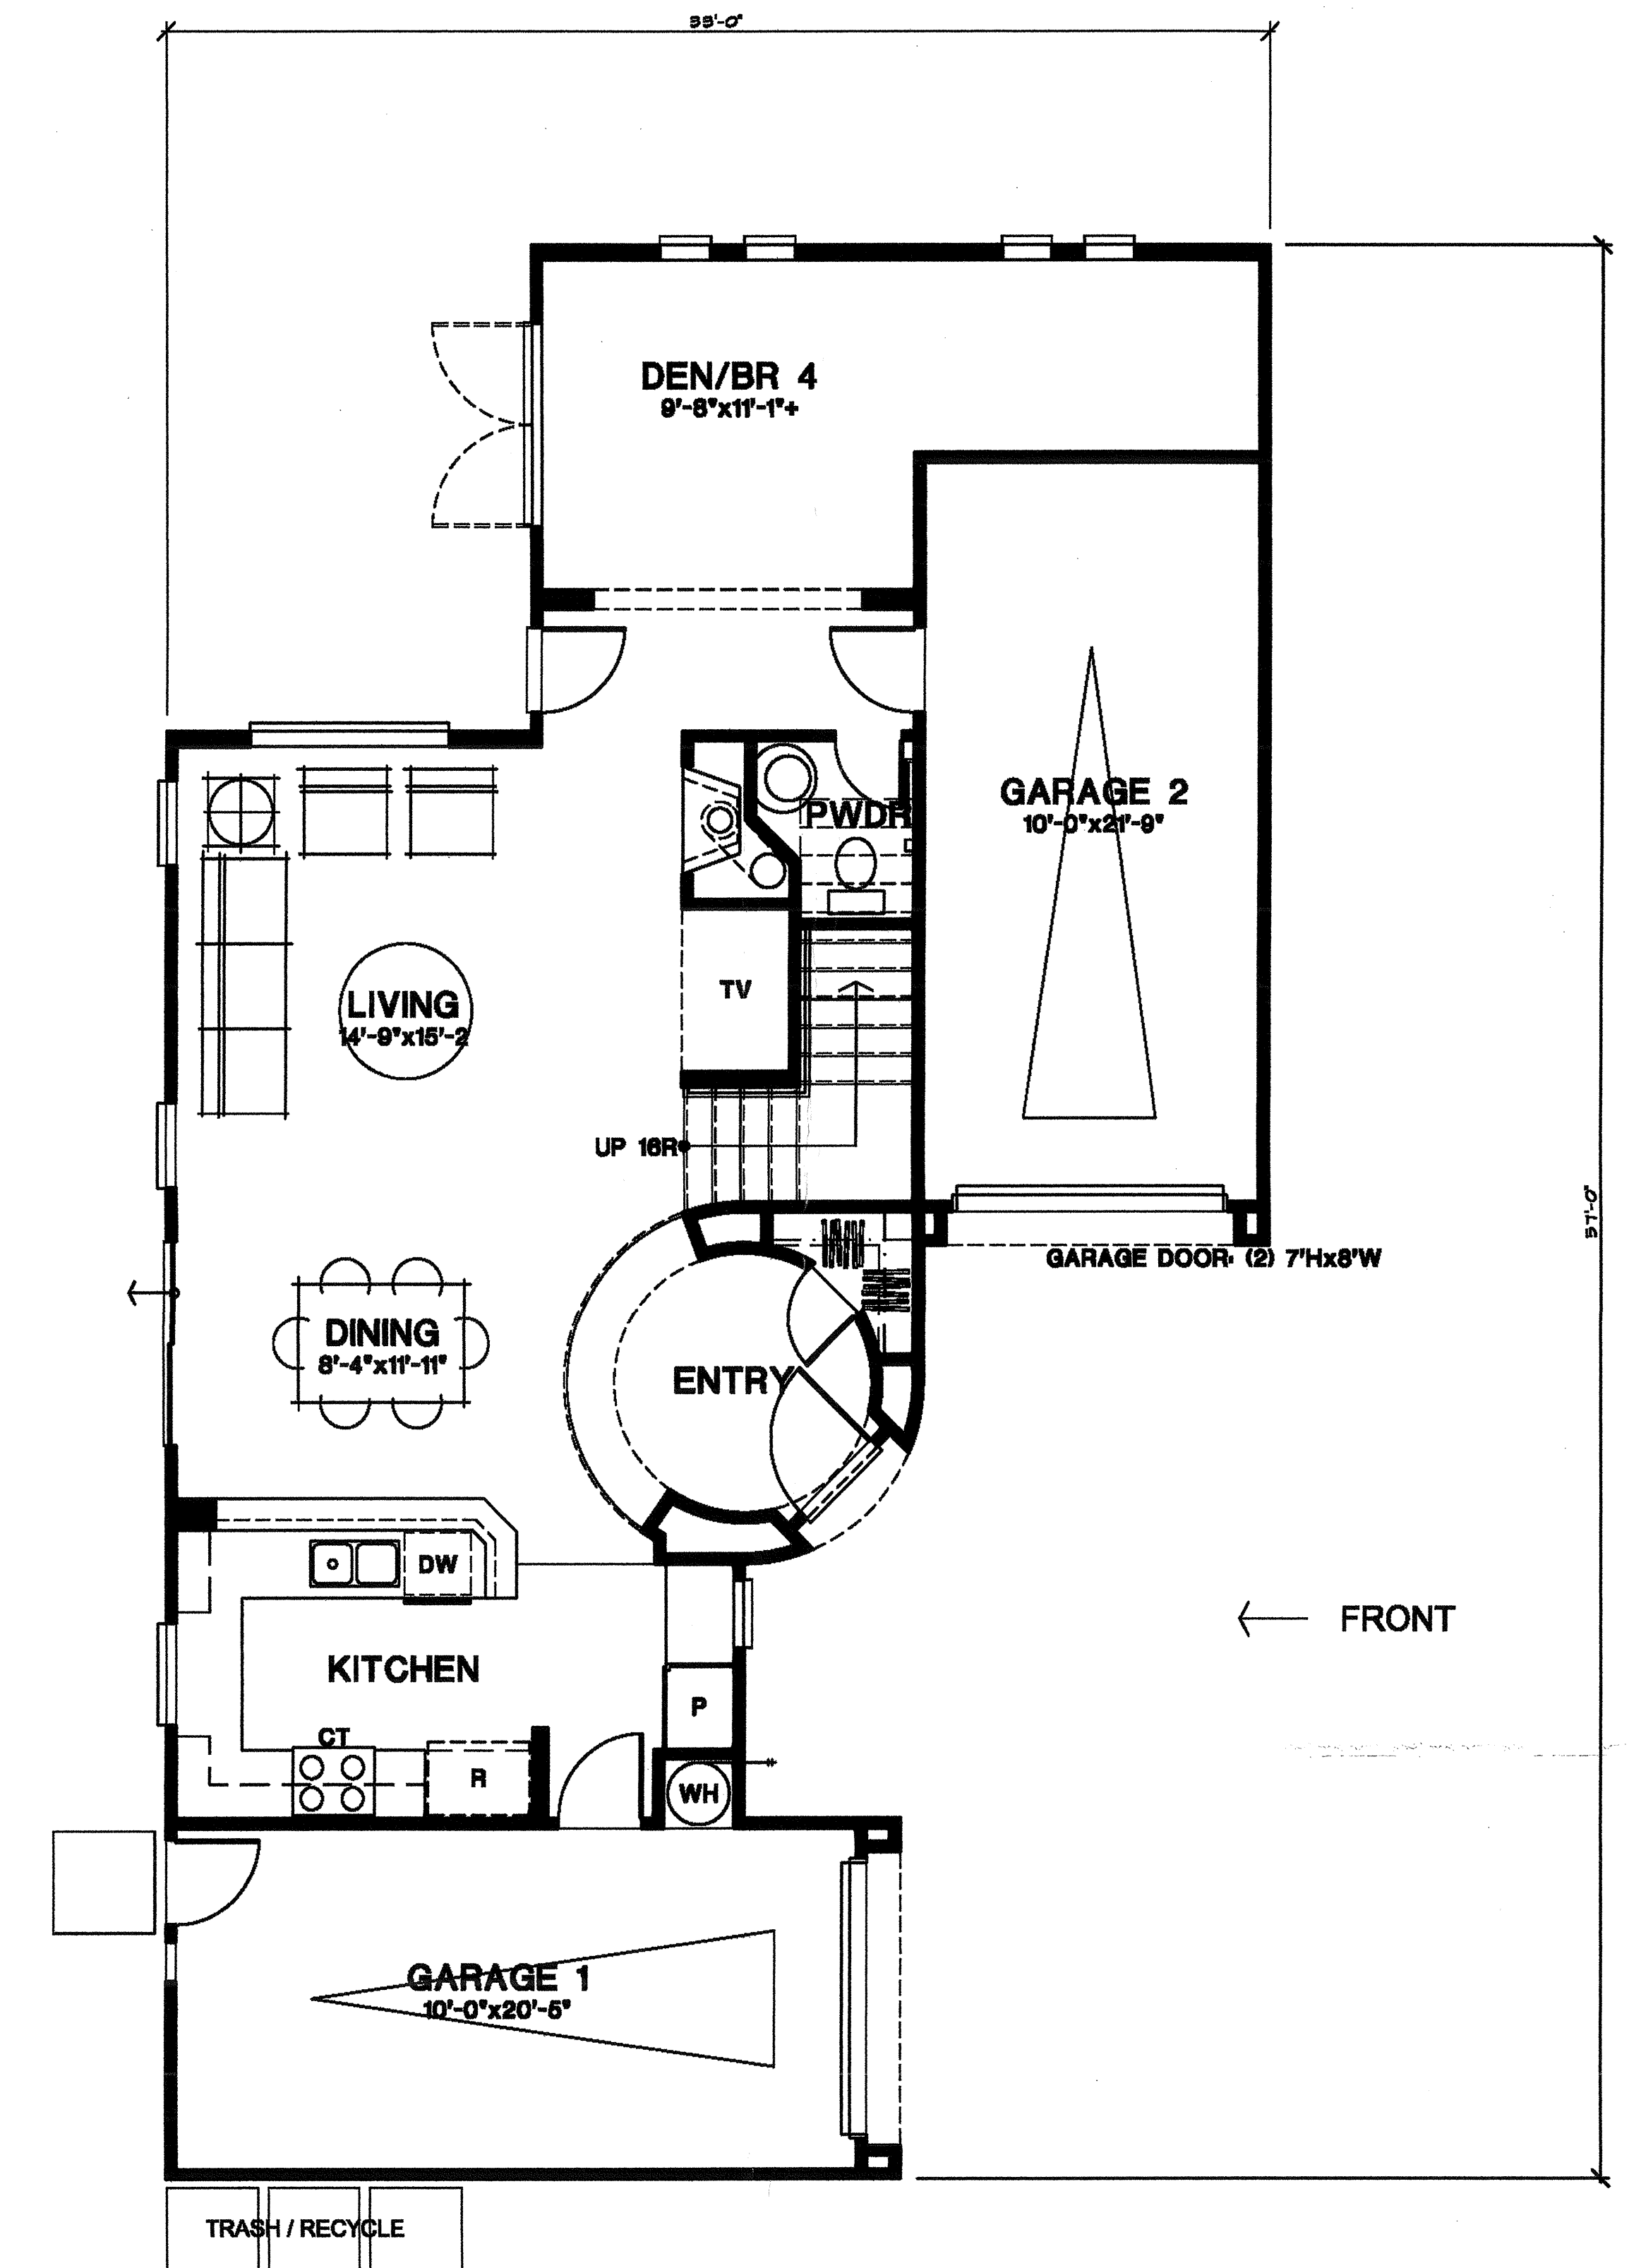


FIRST FLOOR

PLAN 3A

1/4"=1'-0"


CANTERBURY
COLLECTION
PASSERELLE L.L.C., CAMPUS PARK

2006005PMF301

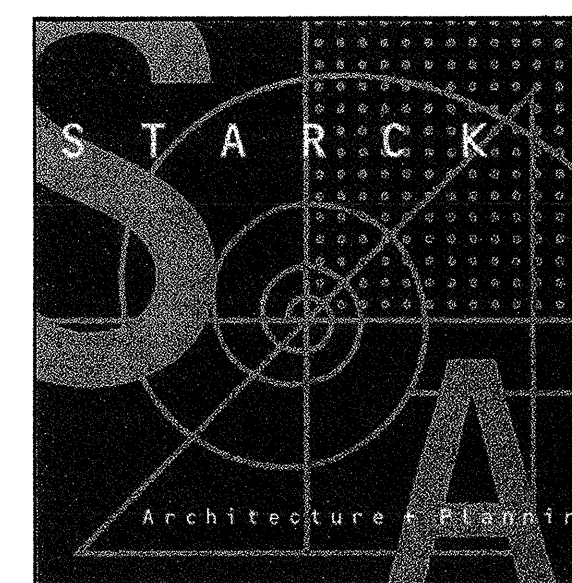


05/20/08


KEYPLAN

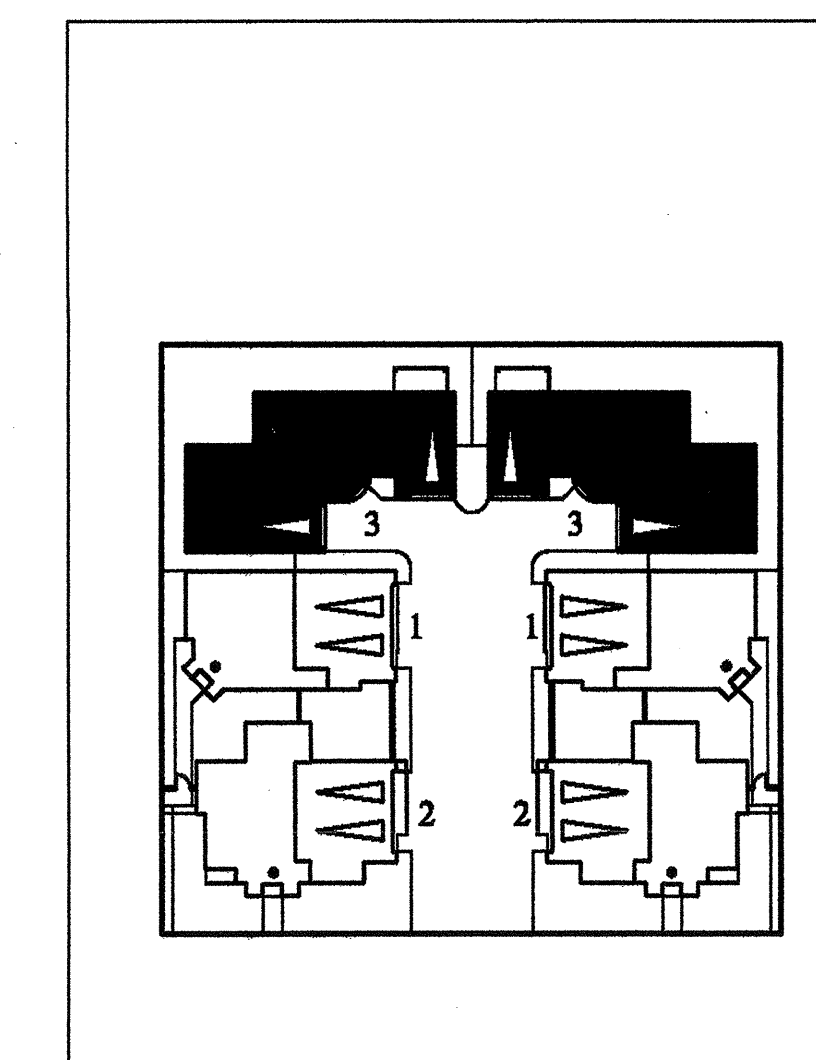


AREA ANALYSIS	
PLAN 1	
FIRST FLOOR	560.00 S.F.
SECOND FLOOR	883.00 S.F.
OPT. THIRD FLOOR	333.00 S.F.
TOTAL LIVING AREA	1443.00 S.F.
TOTAL LIVING AREA W/ OPT. 3RD FLR	1786.00 S.F.
GARAGE	470.00 S.F.
OPT. DECK	
total area	2266.00 S.F.
PLAN 2	
FIRST FLOOR	644.00 S.F.
SECOND FLOOR	1115.00 S.F.
OPT. THIRD FLOOR	426.00 S.F.
TOTAL LIVING AREA	1769.00 S.F.
TOTAL LIVING AREA W/ OPT. 3RD FLR	2184.00 S.F.
GARAGE	476.00 S.F.
OPT. DECK	41.00 S.F.
total area	2791.00 S.F.
PLAN 3	
FIRST FLOOR	883.00 S.F.
SECOND FLOOR	1330.00 S.F.
OPT. THIRD FLOOR	515.00 S.F.
TOTAL LIVING AREA	2333.00 S.F.
TOTAL LIVING AREA W/ OPT. 3RD FLR	2747.00 S.F.
GARAGE	483.00 S.F.
OPT. DECK	54.00 S.F.
OPT. DECK 2	86.00 S.F.
total area	3352.00 S.F.

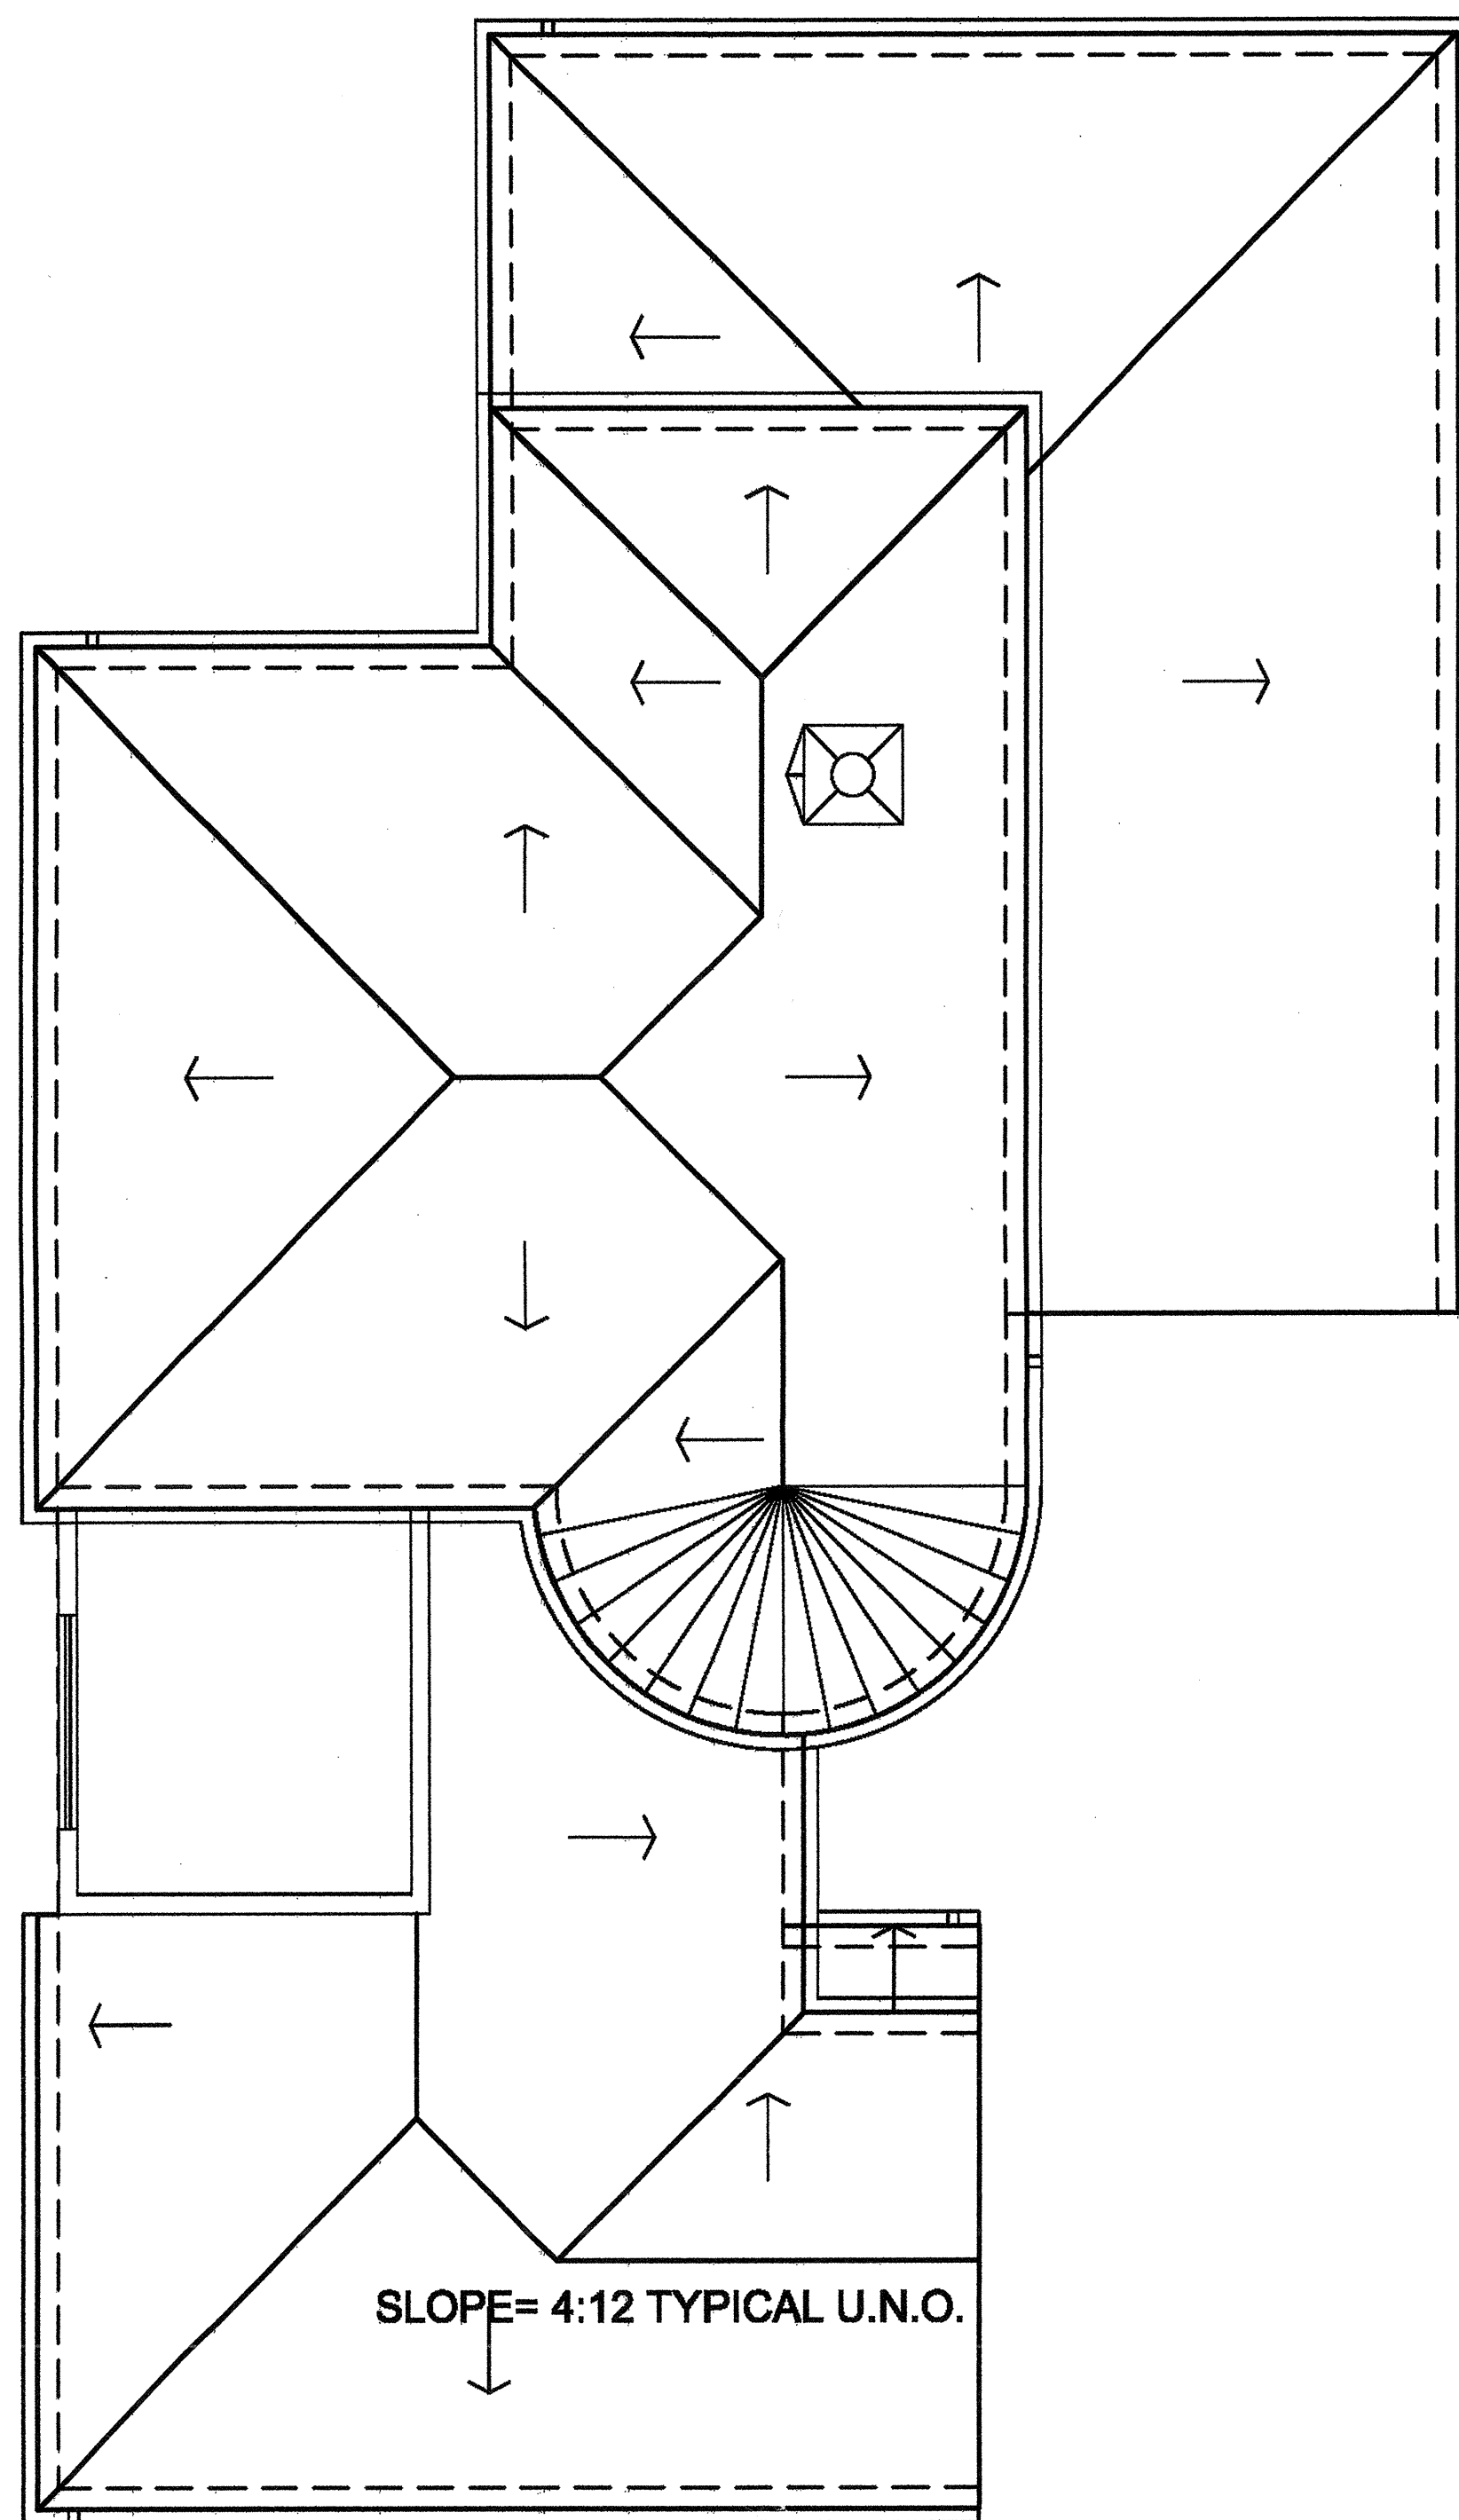

ROOF PLAN AT OPTIONAL THIRD FLOOR

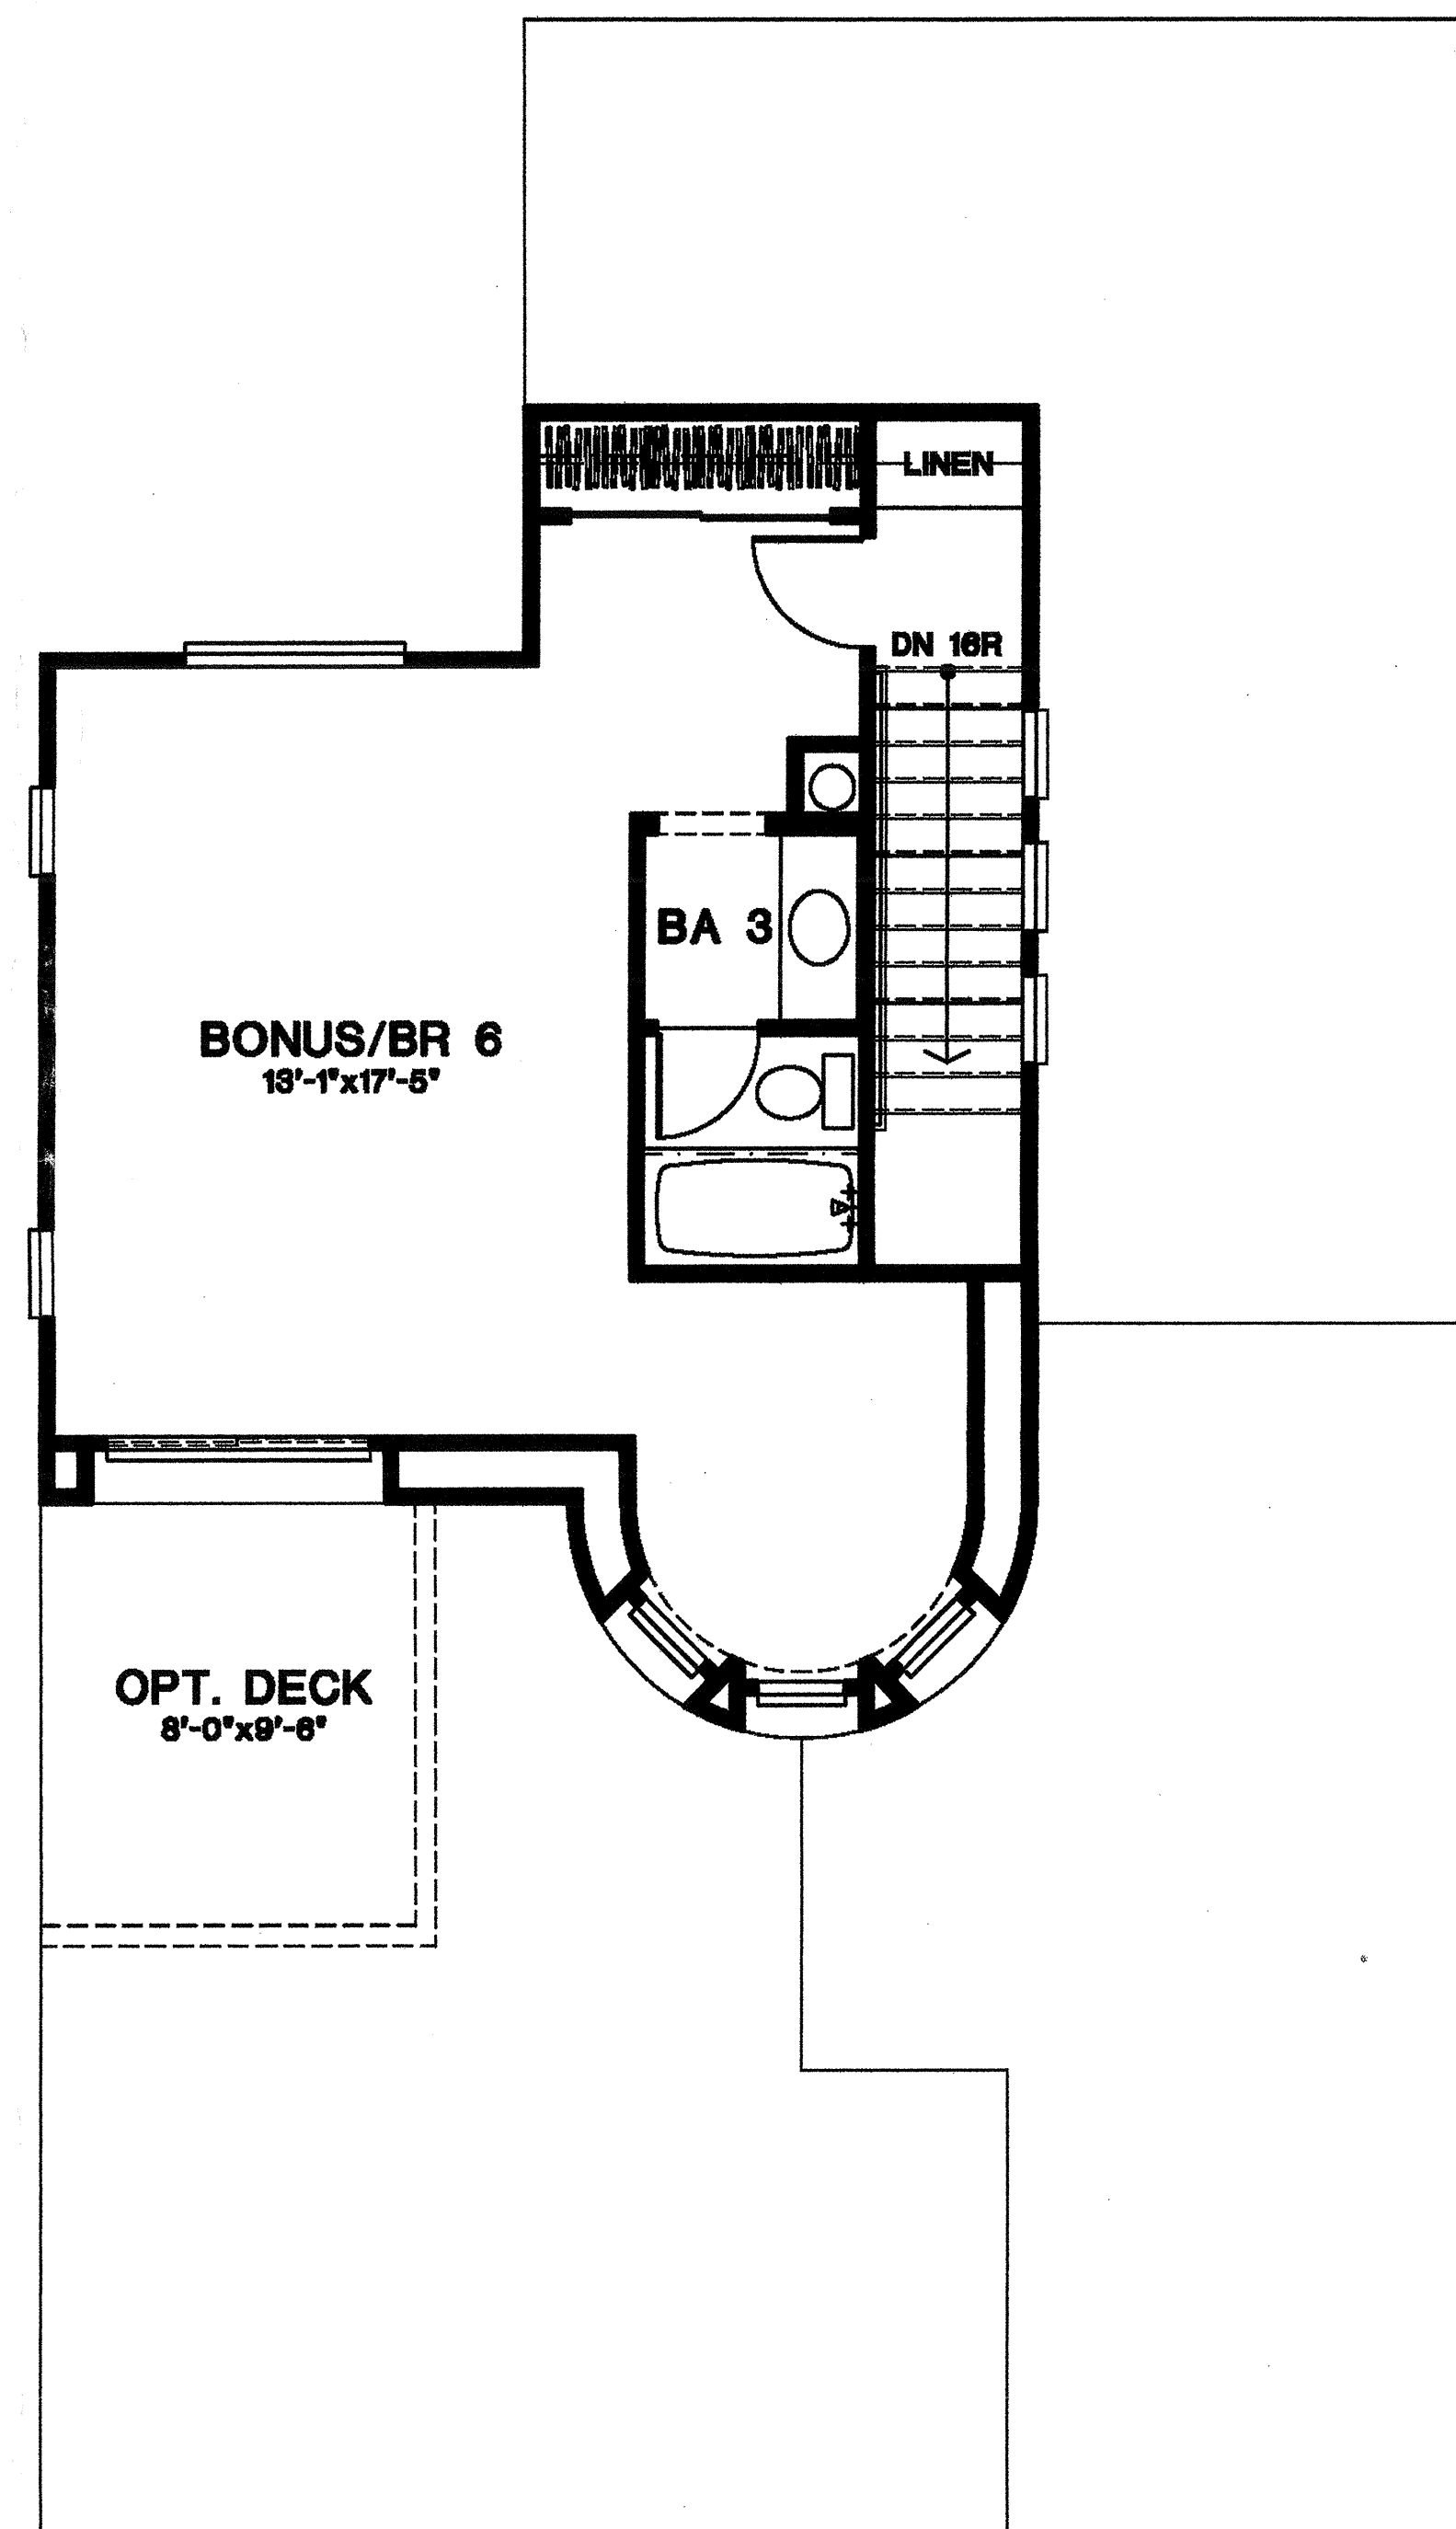

OPTIONAL THIRD FLOOR PLAN

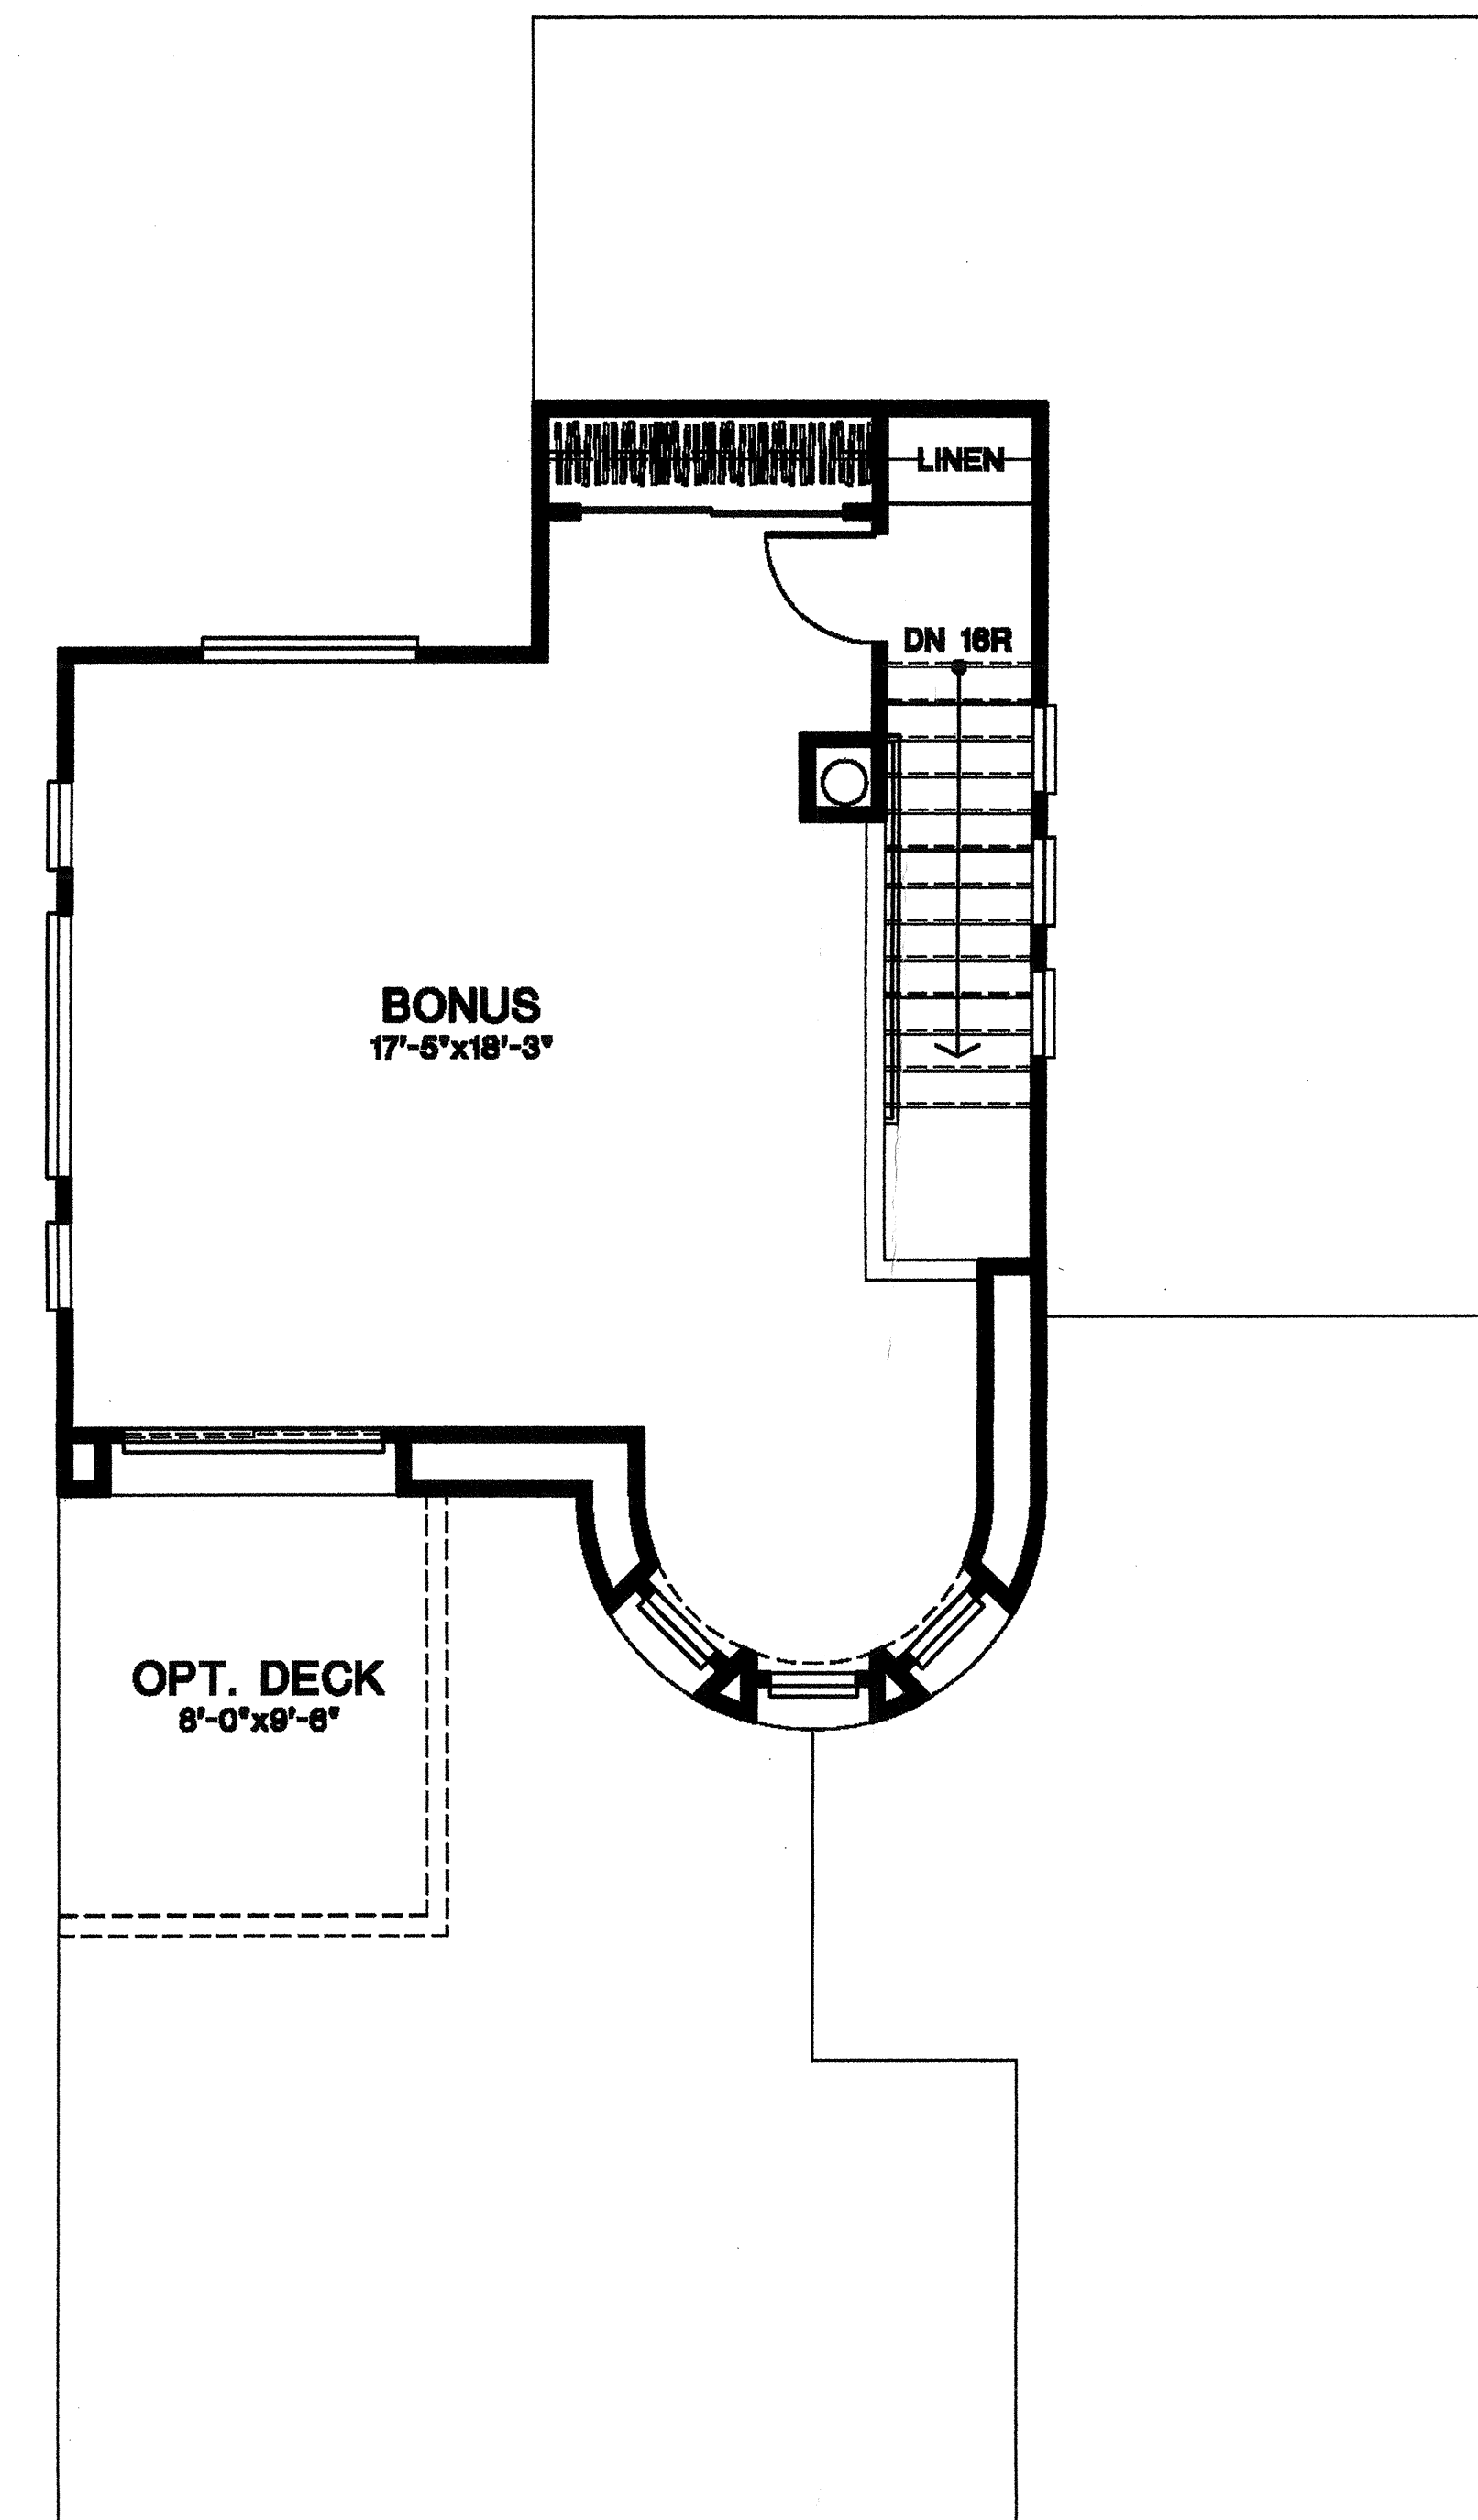

OPTIONAL THIRD FLOOR PLAN


← FRONT

PLAN 3A

1/4"=1'-0"


CANTERBURY
COLLECTION
PASSERELLE L.L.C., CAMPUS PARK

2006005PMF301

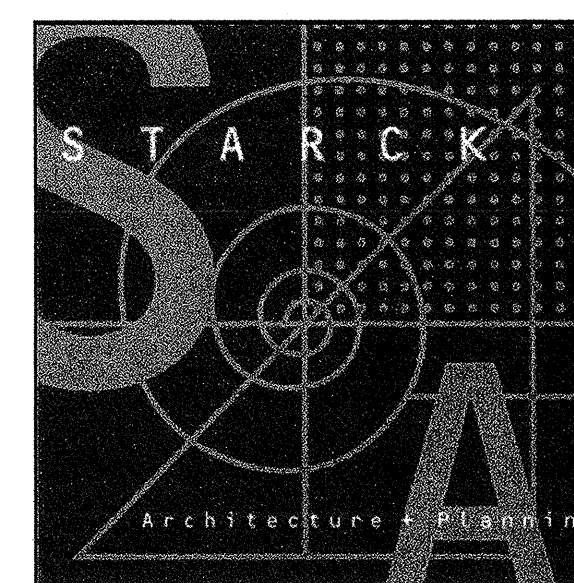


05/20/08


KEYPLAN

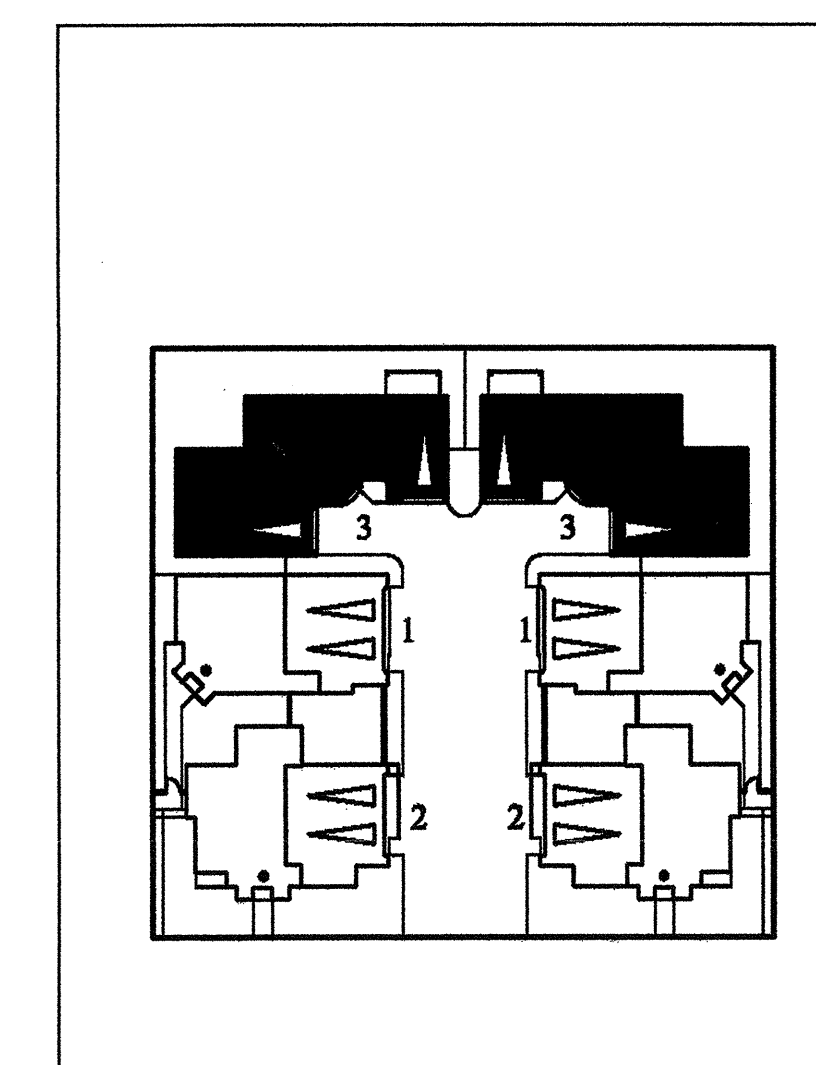


AREA ANALYSIS	
PLAN 1	
FIRST FLOOR	560.00 S.F.
SECOND FLOOR	881.00 S.F.
OPT. THIRD FLOOR	353.00 S.F.
TOTAL LIVING AREA	1443.00 S.F.
TOTAL LIVING AREA W/ OPT. 3RD FLR	1796.00 S.F.
GARAGE	470.00 S.F.
total area	2266.00 S.F.
PLAN 2	
FIRST FLOOR	644.00 S.F.
SECOND FLOOR	1118.00 S.F.
OPT. THIRD FLOOR	426.00 S.F.
TOTAL LIVING AREA	1788.00 S.F.
TOTAL LIVING AREA W/ OPT. 3RD FLR	2184.00 S.F.
GARAGE	476.00 S.F.
OPT. DECK	41.00 S.F.
total area	2701.00 S.F.
PLAN 3	
FIRST FLOOR	880.00 S.F.
SECOND FLOOR	1336.00 S.F.
OPT. THIRD FLOOR	515.00 S.F.
TOTAL LIVING AREA	2232.00 S.F.
TOTAL LIVING AREA W/ OPT. 3RD FLR	2747.00 S.F.
GARAGE	463.00 S.F.
OPT. DECK	54.00 S.F.
OPT. DECK 2	96.00 S.F.
total area	3352.00 S.F.

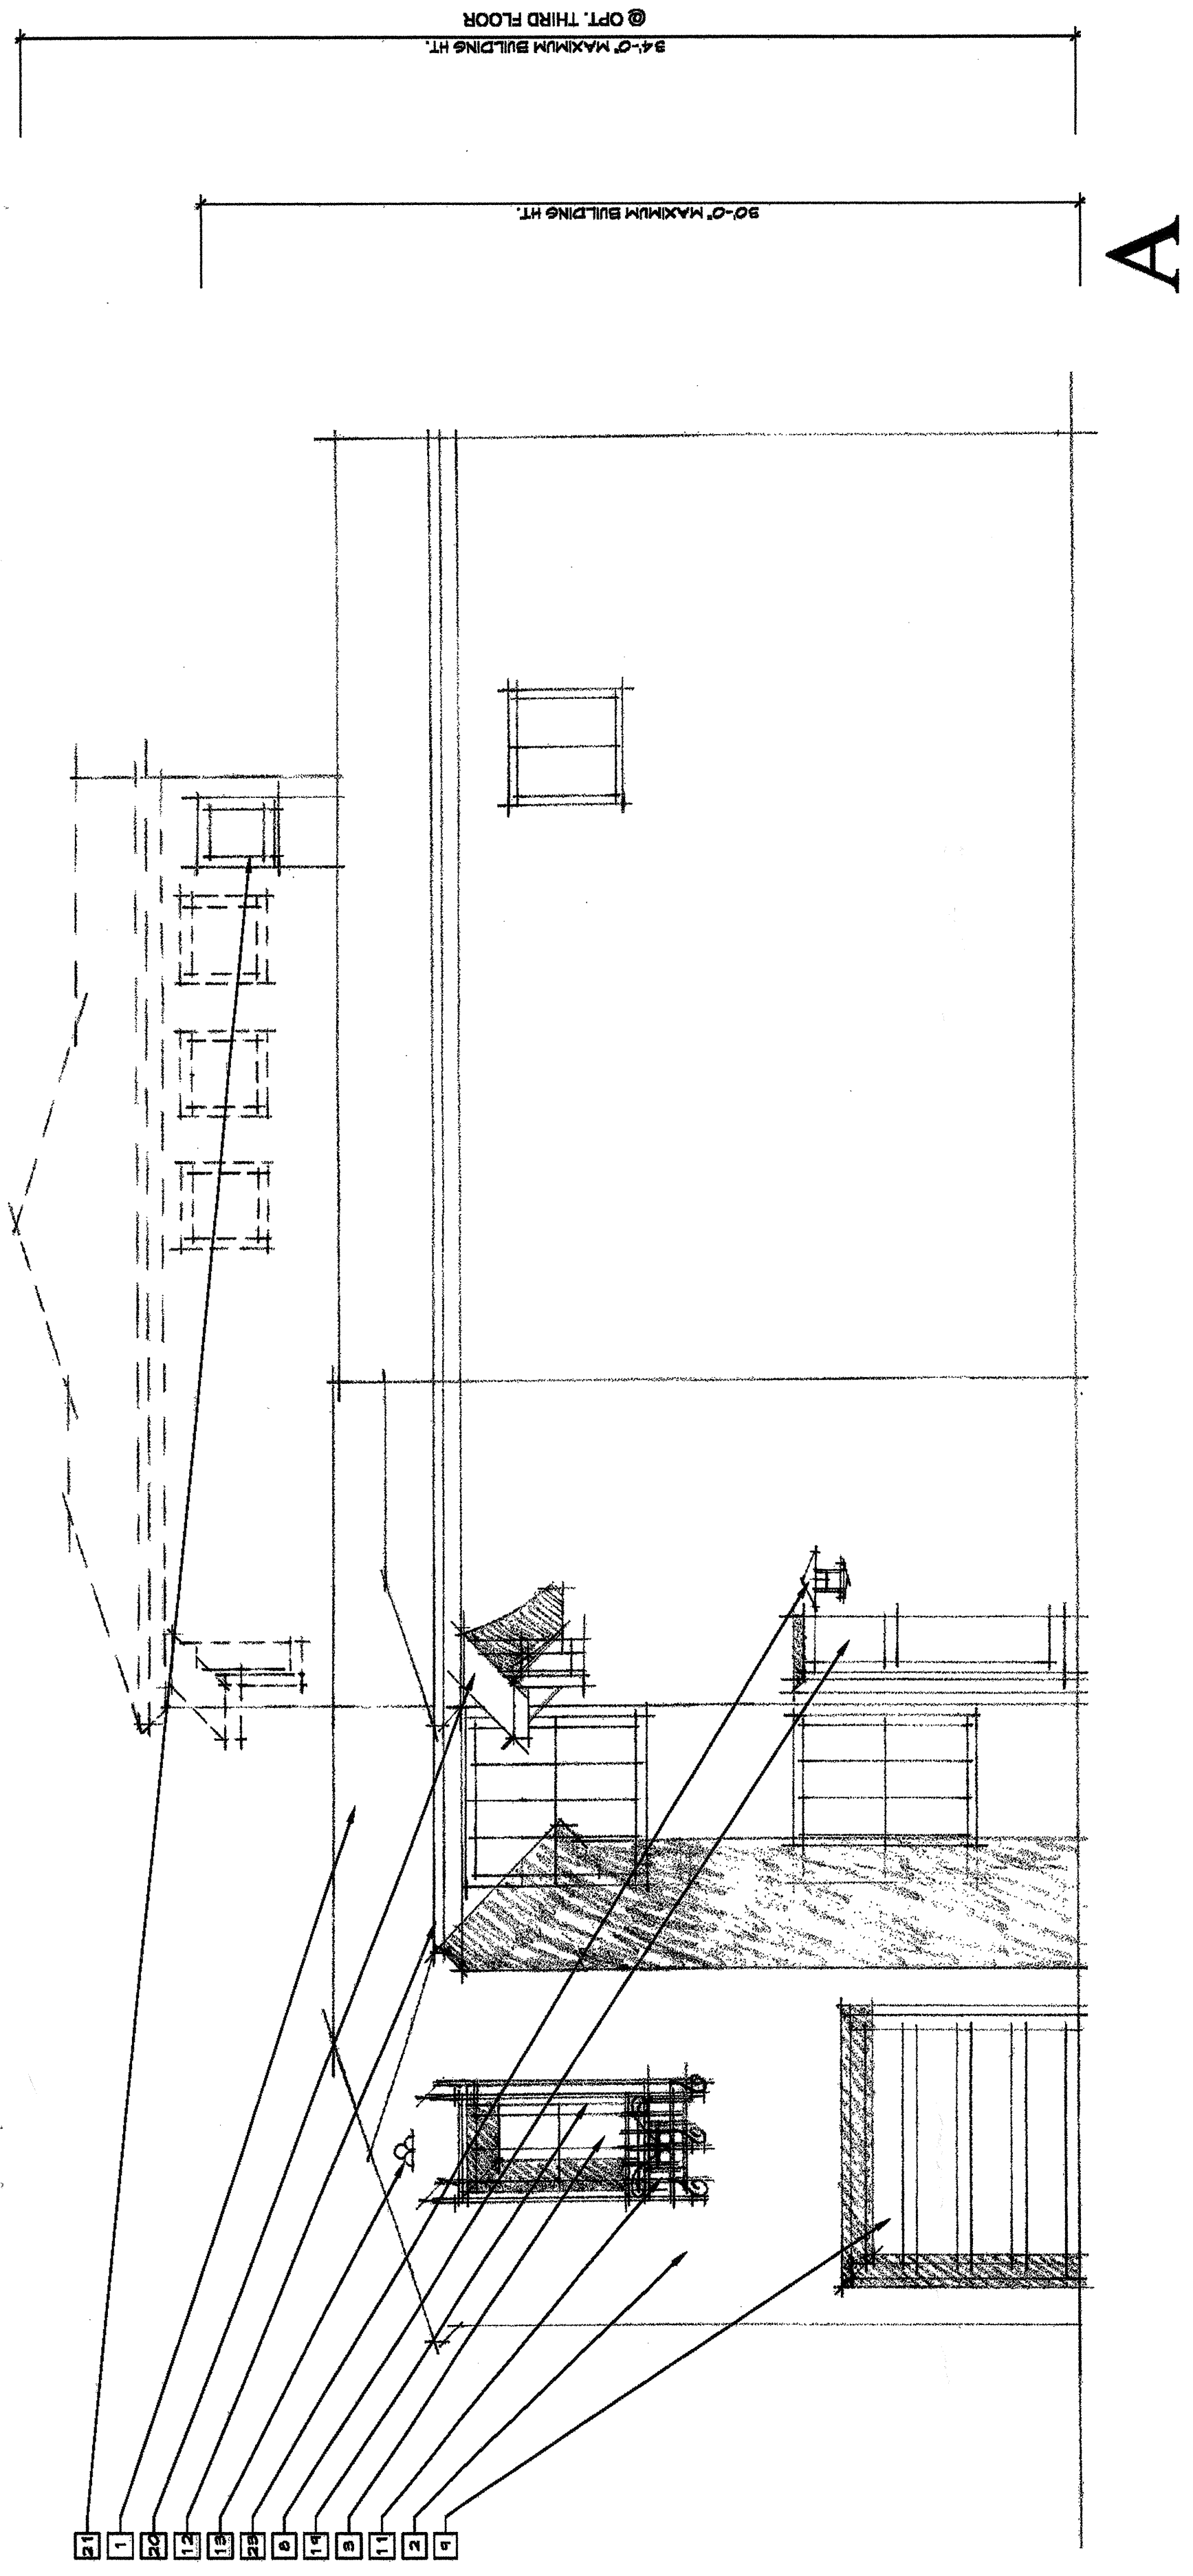

A

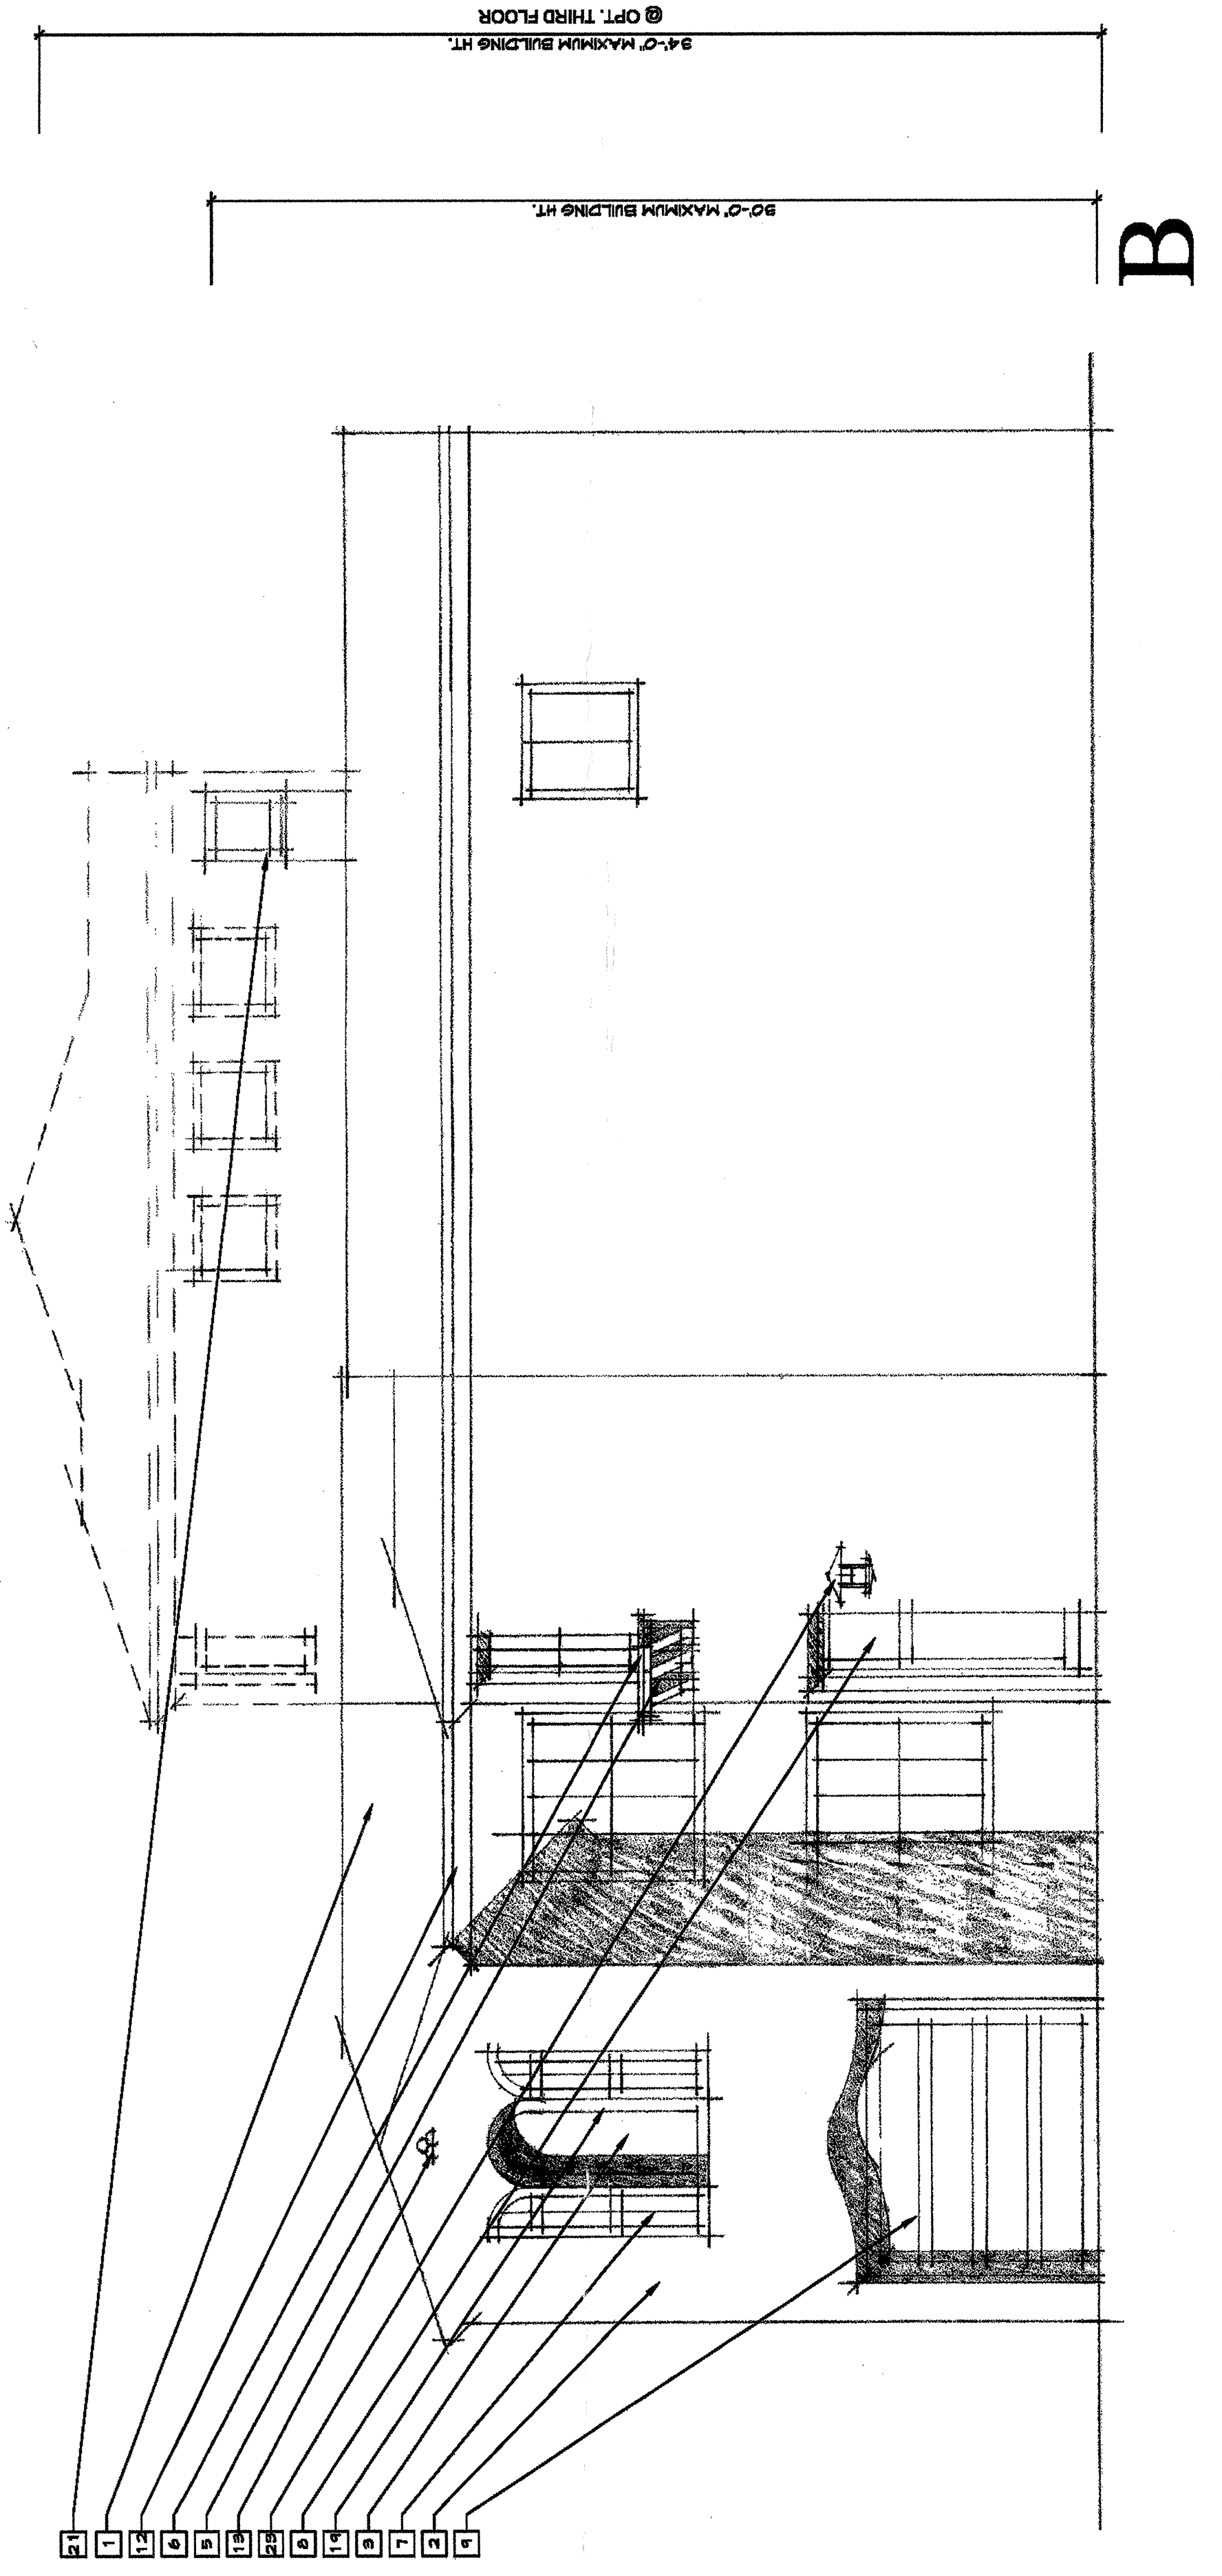

B

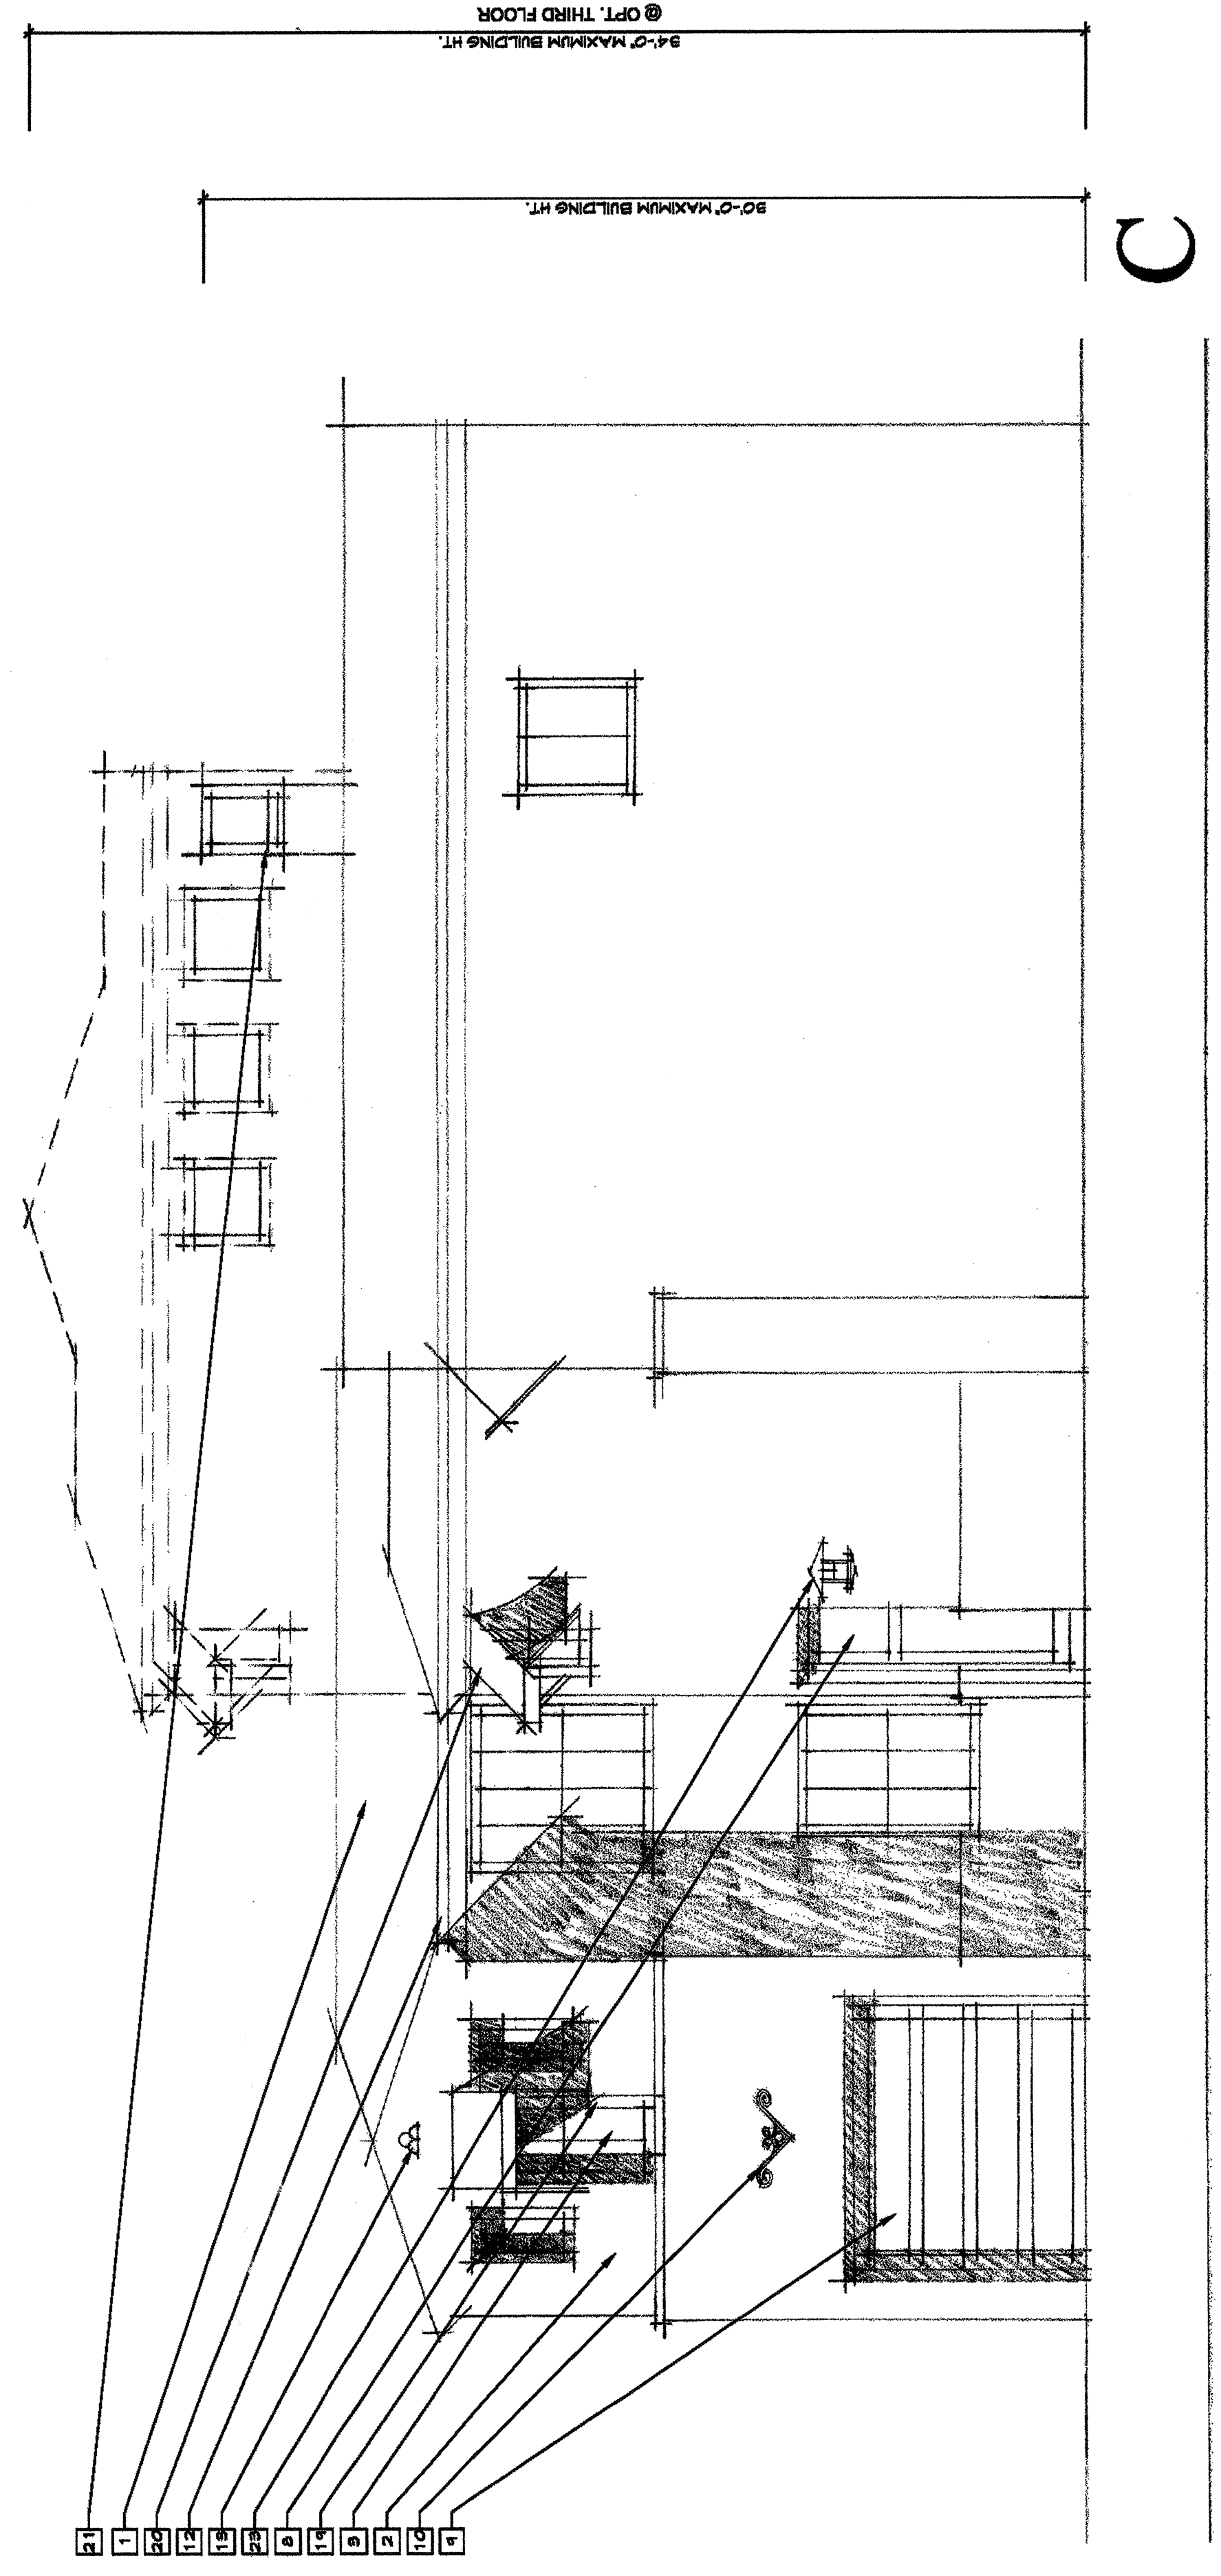


C

FRONT ELEVATIONS

NOTE: OPTIONAL THIRD STORY SHOWN
AS A DASHED LINE

KEYPLAN

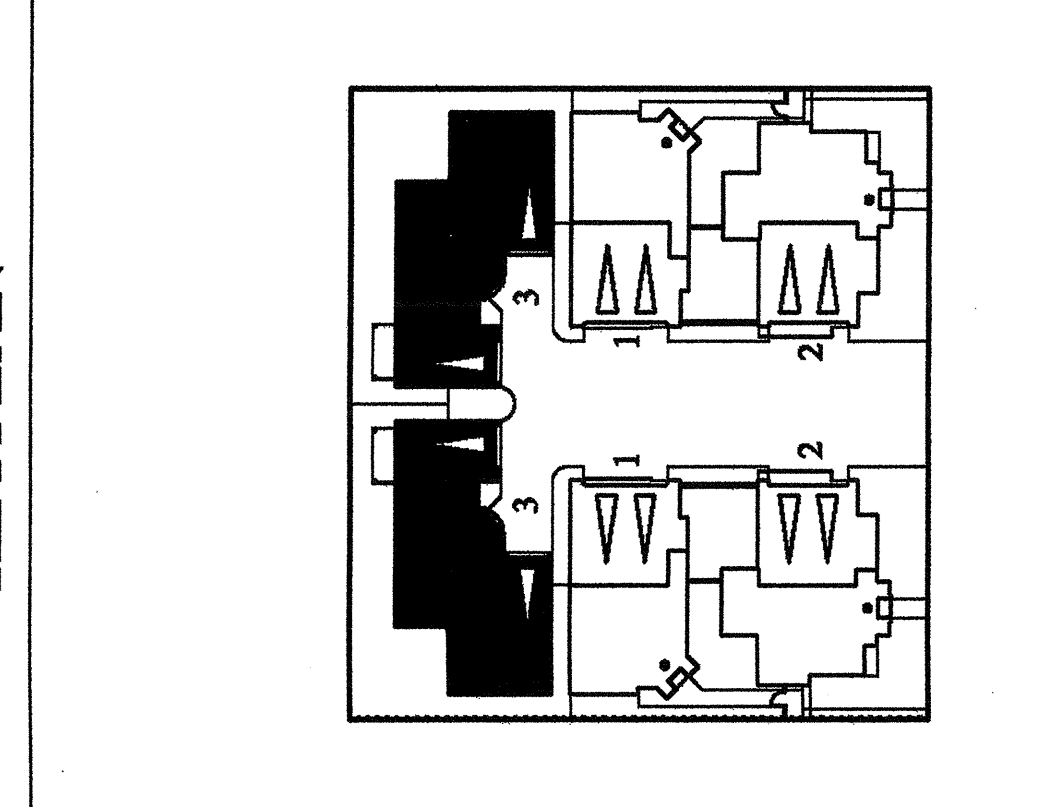


TYPICAL BUILDING MATERIALS

- 1 INTEGRAL COLOR V-TILE ROOF
- 2 INTEGRAL COLOR PLASTER
- 3 VINYL WINDOW
- 4 WOOD TRUSS
- 5 WOOD BRACE
- 6 WOOD POTSHIELD
- 7 WOOD SHUTTER
- 8 FIBERGLASS ENTRY DOOR
- 9 METAL SECTIONAL GARAGE DOOR
- 10 METAL GRILLE
- 11 METAL RAIL / GUARDRAIL
- 12 6" PLASTER SLOPE CORREL
- 13 DECORATIVE ACCENT TILE
- 14 DECORATIVE CERAMIC TILE
- 15 PRECAST CONCRETE FINIAL
- 16 PRECAST CONCRETE COLUMN
- 17 PLASTER CORREL
- 18 PLASTER ACCENT
- 19 PLASTER TRIM / SURROUND
- 20 FABRIC AWNING
- 21 METAL CHERRY SHROUD
- 22 PLASTER BATTERED WALL
- 23 BALL-POINTED LIGHT FIXTURE
- 24


COLOR DESCRIPTION

HIGH BARREL V-TILE ROOFING IN SUBTLE BLENDING
NATURAL HUES OVER BLENDING IN A RANGE OF LIGHT TO
DARK BROWN. COLOR COORDINATES WITH THE
VALUES OF BROWN, REFINEMENT OF BROWN-TRANSPARENT
STAIN COLORS. WOOD TRIM AND FINIALS IN DARK
BROWN. WOOD TRUSS AND BRACE IN BROWN. WOOD
SHUTTERS IN BLACK TO PROVIDE A TRADITIONAL BRIGHT
NOT APPEARANCE. AWNING AND SHUTTERS IN SOFTER
NATURAL-ACCENT COLORS.


CANTERBURY
COLLECTION
PASSERELLE L.L.C., CAMPUS PARK

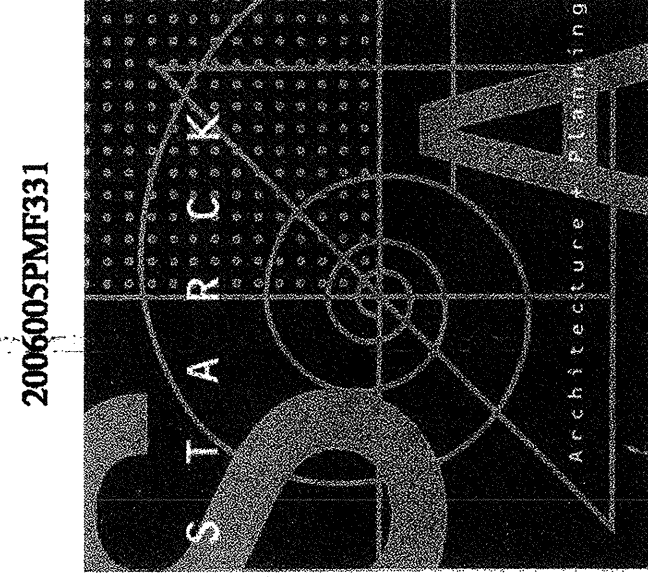


05/20/08

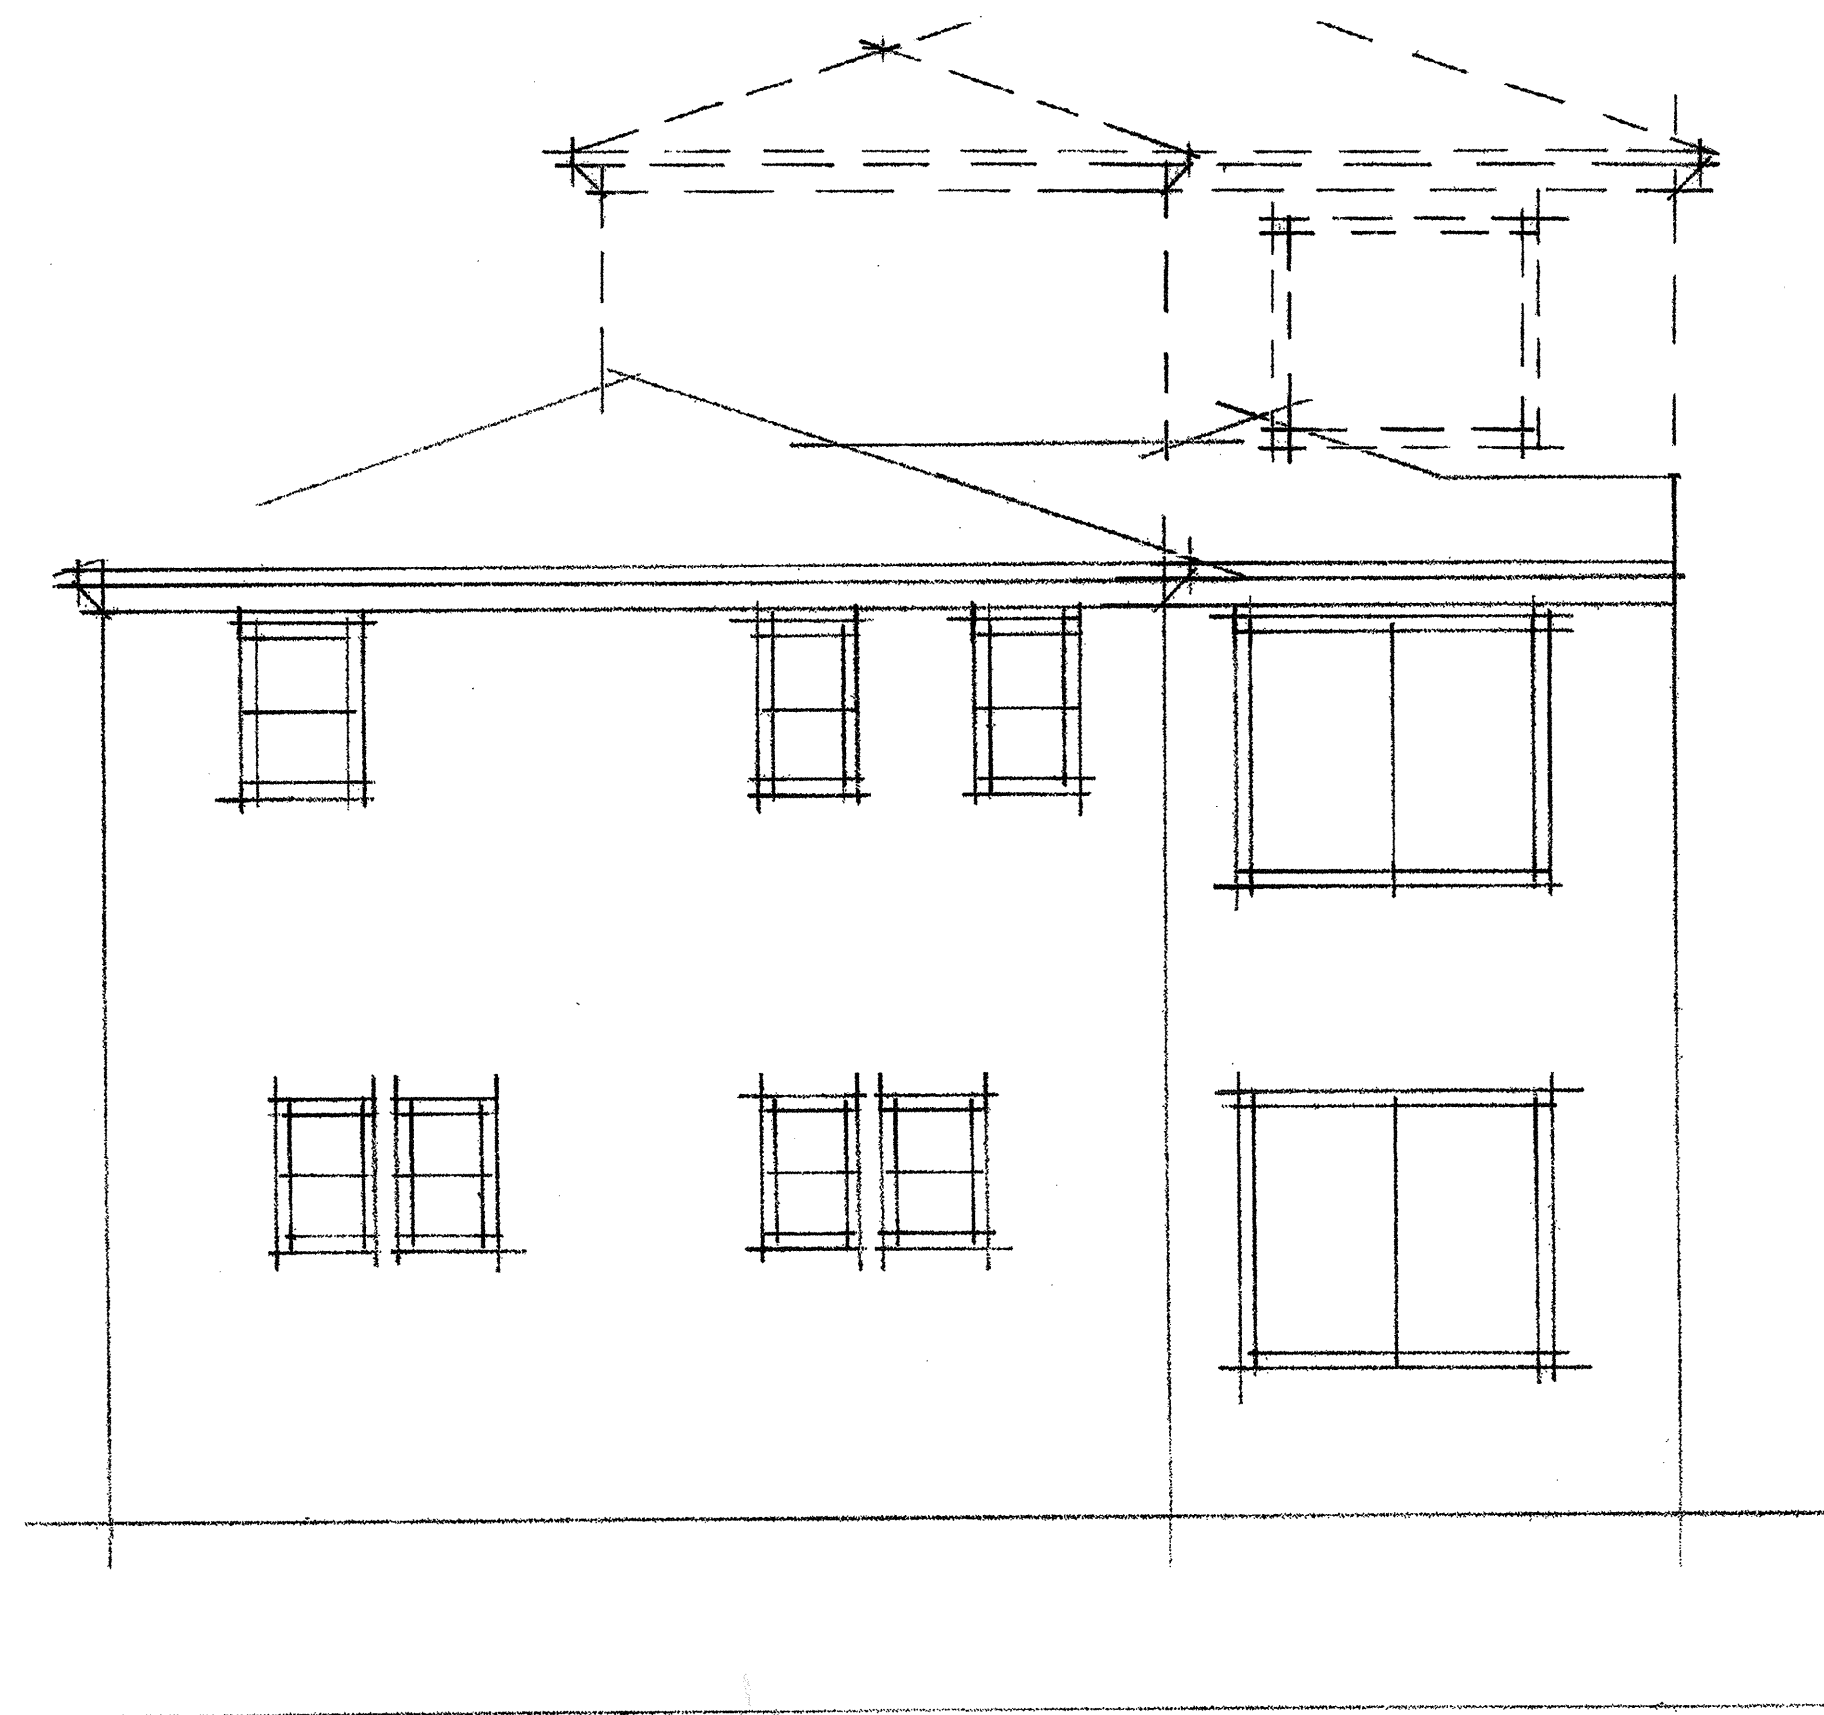

RIGHT SIDE ELEVATION

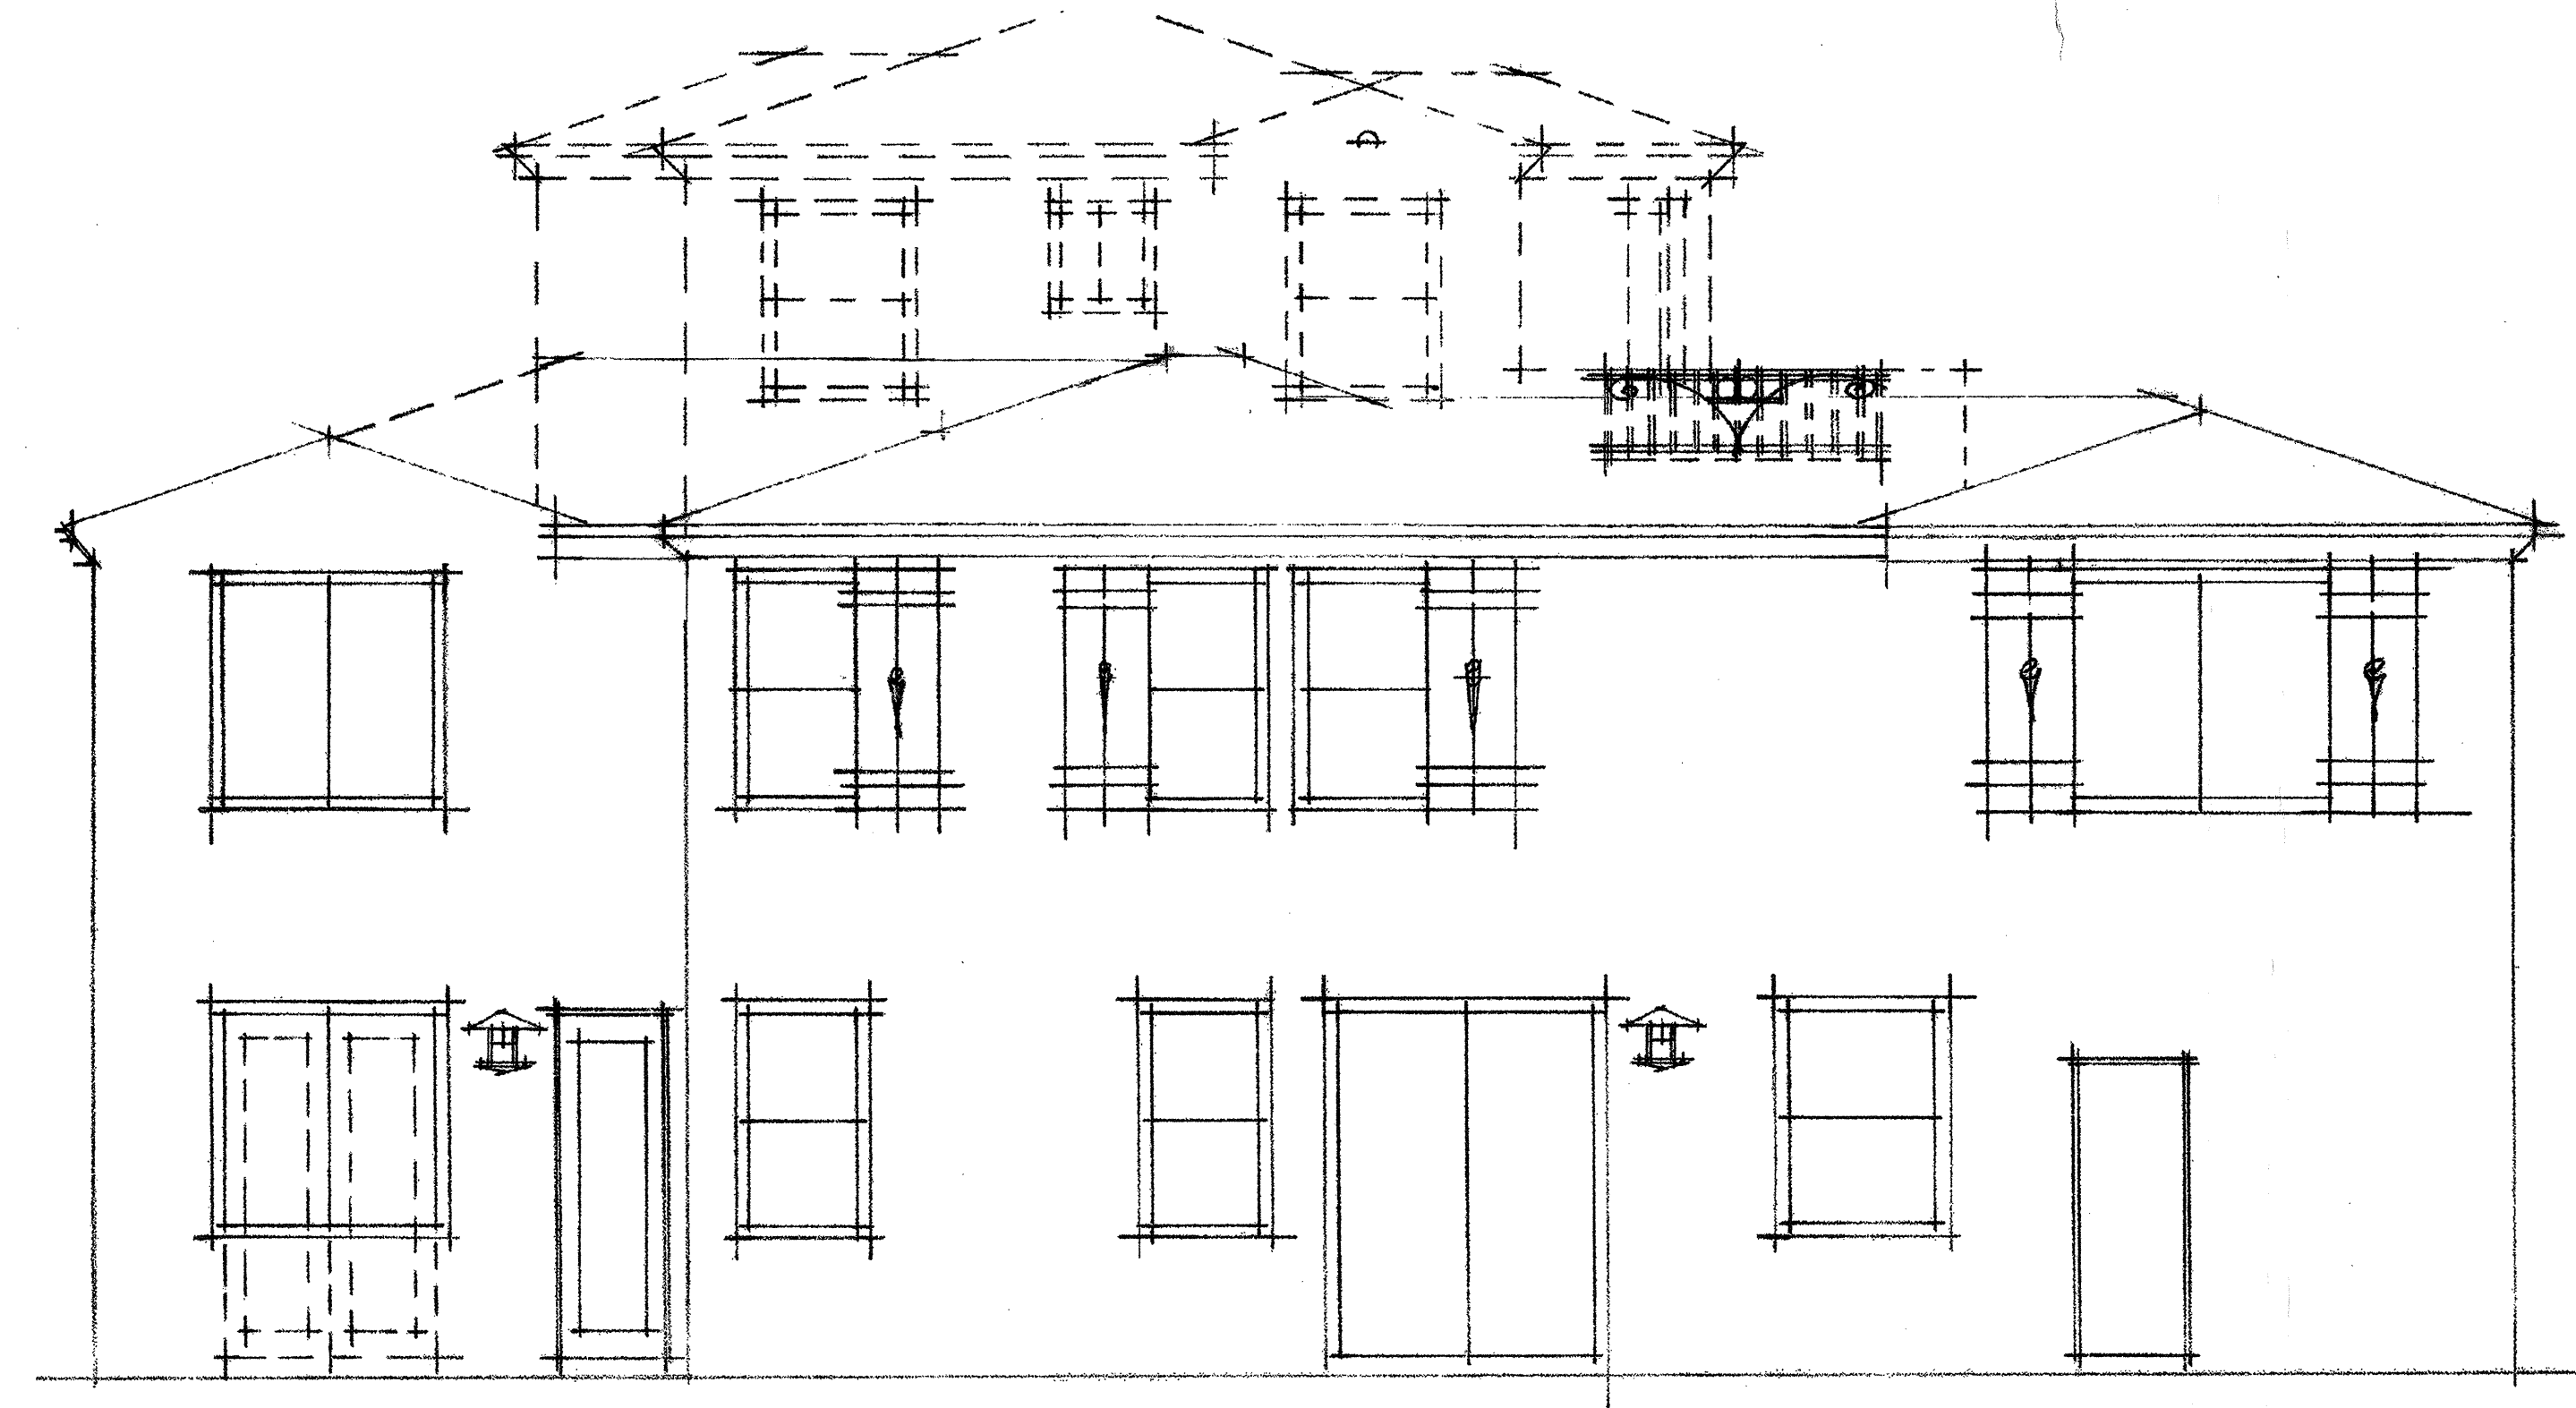

REAR ELEVATION

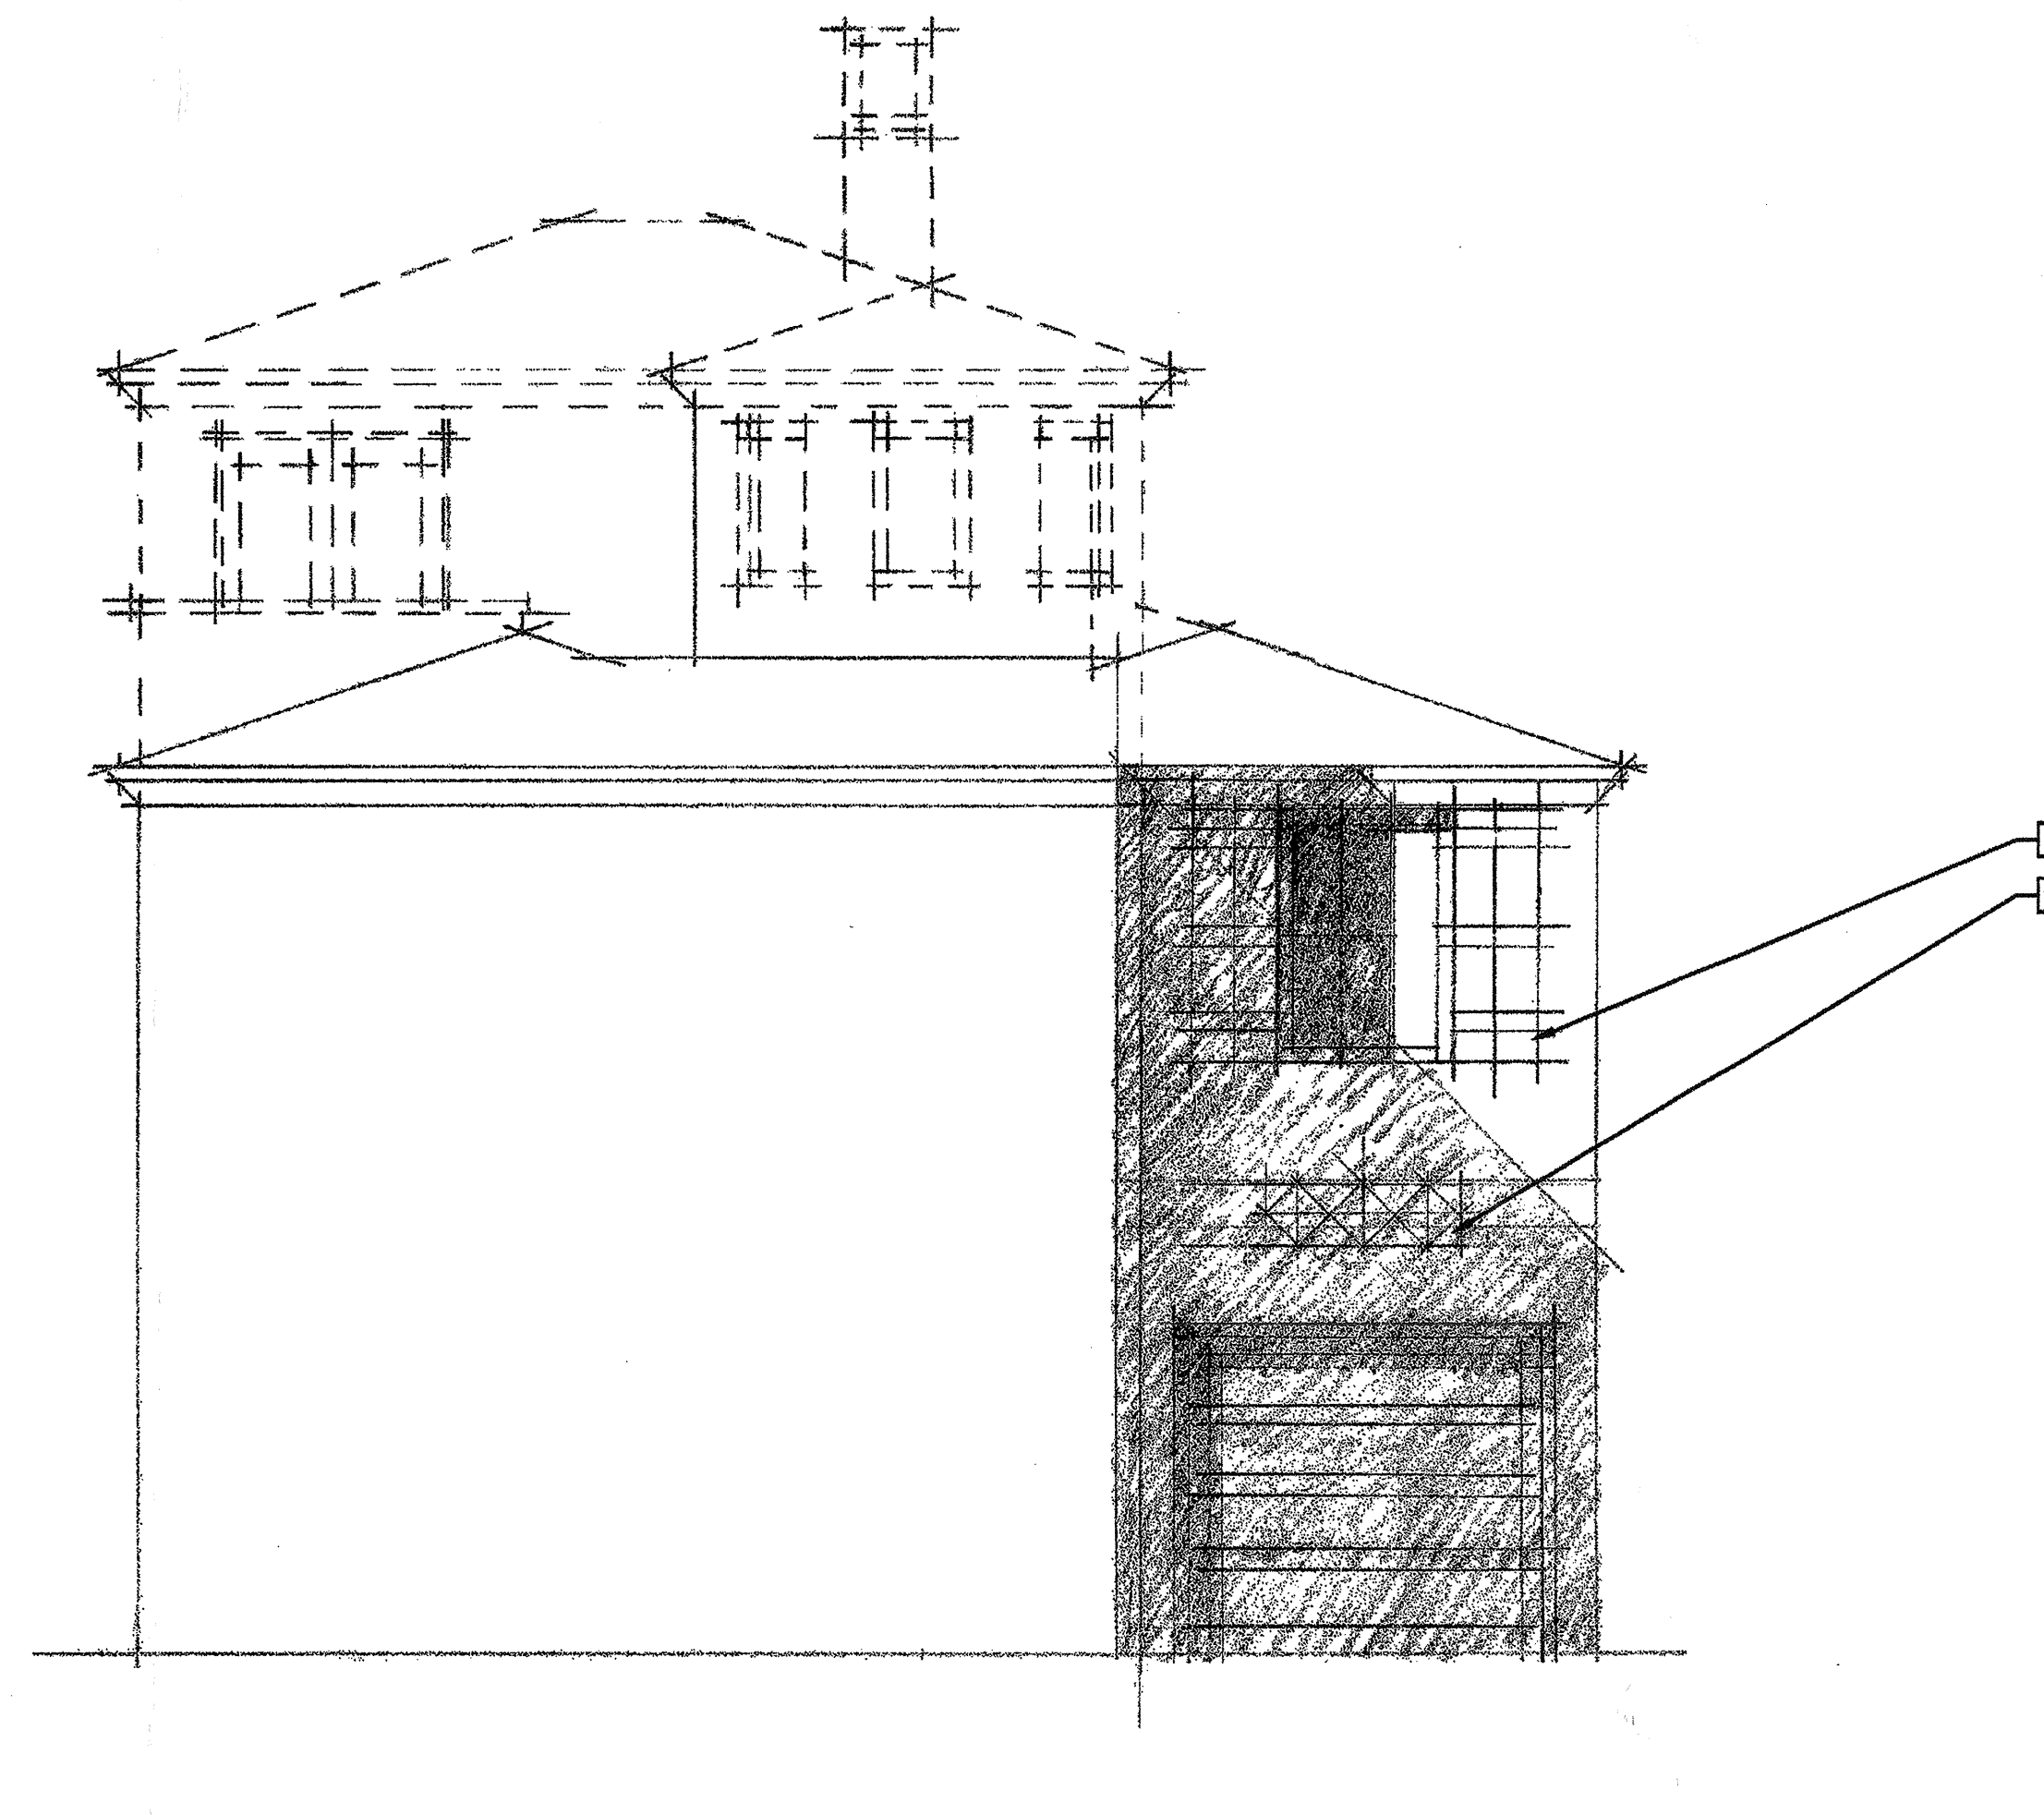

LEFT SIDE ELEVATION


NOTE: OPTIONAL THIRD STORY SHOWN AS A DASHED LINE. FOR TYPICAL BUILDING HEIGHTS AND MATERIALS, SEE FRONT 'A'.

PLAN 3A

1/4"=1'-0"


CANTERBURY
COLLECTION
PASSERELLE L.L.C., CAMPUS PARK

2006005PMF331

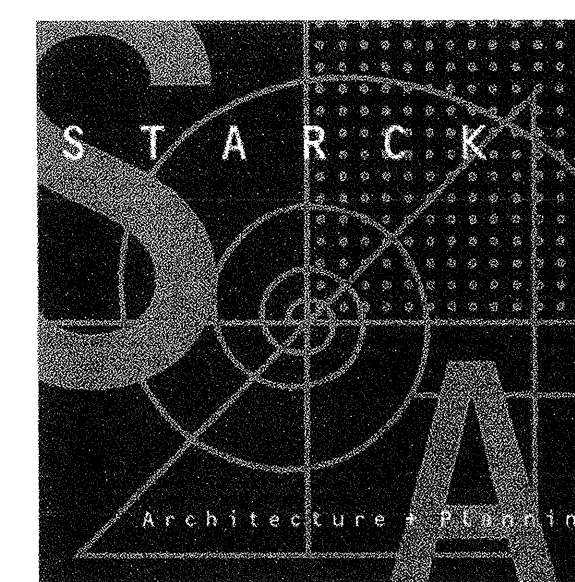

05/20/08

KEYPLAN

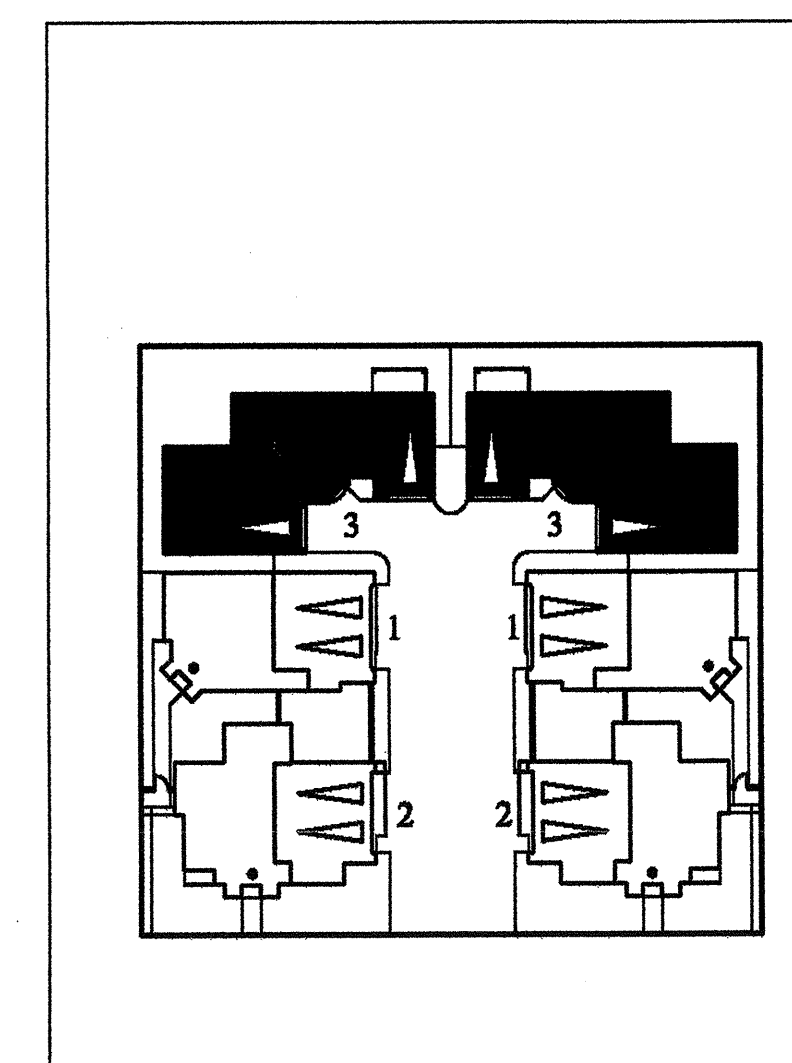

TYPICAL BUILDING MATERIALS

- 1 INTEGRAL COLOR 'B' TILE ROOF
- 2 INTEGRAL COLOR PLASTER
- 3 VINYL WINDOWS
- 4 WOOD TRELLIS
- 5 WOOD BRACE
- 6 WOOD POTSHELF
- 7 WOOD SHUTTER
- 8 FIBERGLASS ENTRY DOOR
- 9 METAL SECTIONAL GARAGE DOOR
- 10 METAL GRILLE
- 11 METAL RAIL / GUARDRAIL
- 12 6" PLASTER EAVE CORBEL
- 13 DECORATIVE ACCENT TILE
- 14 DECORATIVE CERAMIC TILE
- 15 PRECAST CONCRETE FINIAL
- 16 PRECAST CONCRETE COLUMN
- 17 PLASTER CORBEL
- 18 PLASTER ACCENT
- 19 PLASTER TRIM / SURROUND
- 20 FABRIC AWNING
- 21 METAL CHIMNEY SHROUD
- 22 PLASTER BATTERED WALL
- 23 WALL-MOUNTED LIGHT FIXTURE

* ALL METAL AND WOOD ELEMENTS TO BE PAINTED

COLOR DESCRIPTION

HIGH BARREL 'B'-TILE ROOFING IN SUBTLE BLENDED NATURAL HUES OVER STUCCO IN A RANGE OF LIGHT TO MEDIUM SATURATED COLORS. STUCCO TRIM IN LIGHT VALUES OF BROWN, REMINISCENT OF SEMI-TRANSPARENT STAIN COLORS. WOOD TRIM AND FASCIA IN DARK VALUES OF BROWN. DECORATIVE METAL IS PAINTED IN BLACK TO PROVIDE A TRADITIONAL BROUGHT IRON APPEARANCE. AWNINGS AND SHUTTERS IN SOFTER NATURAL ACCENT COLORS.