



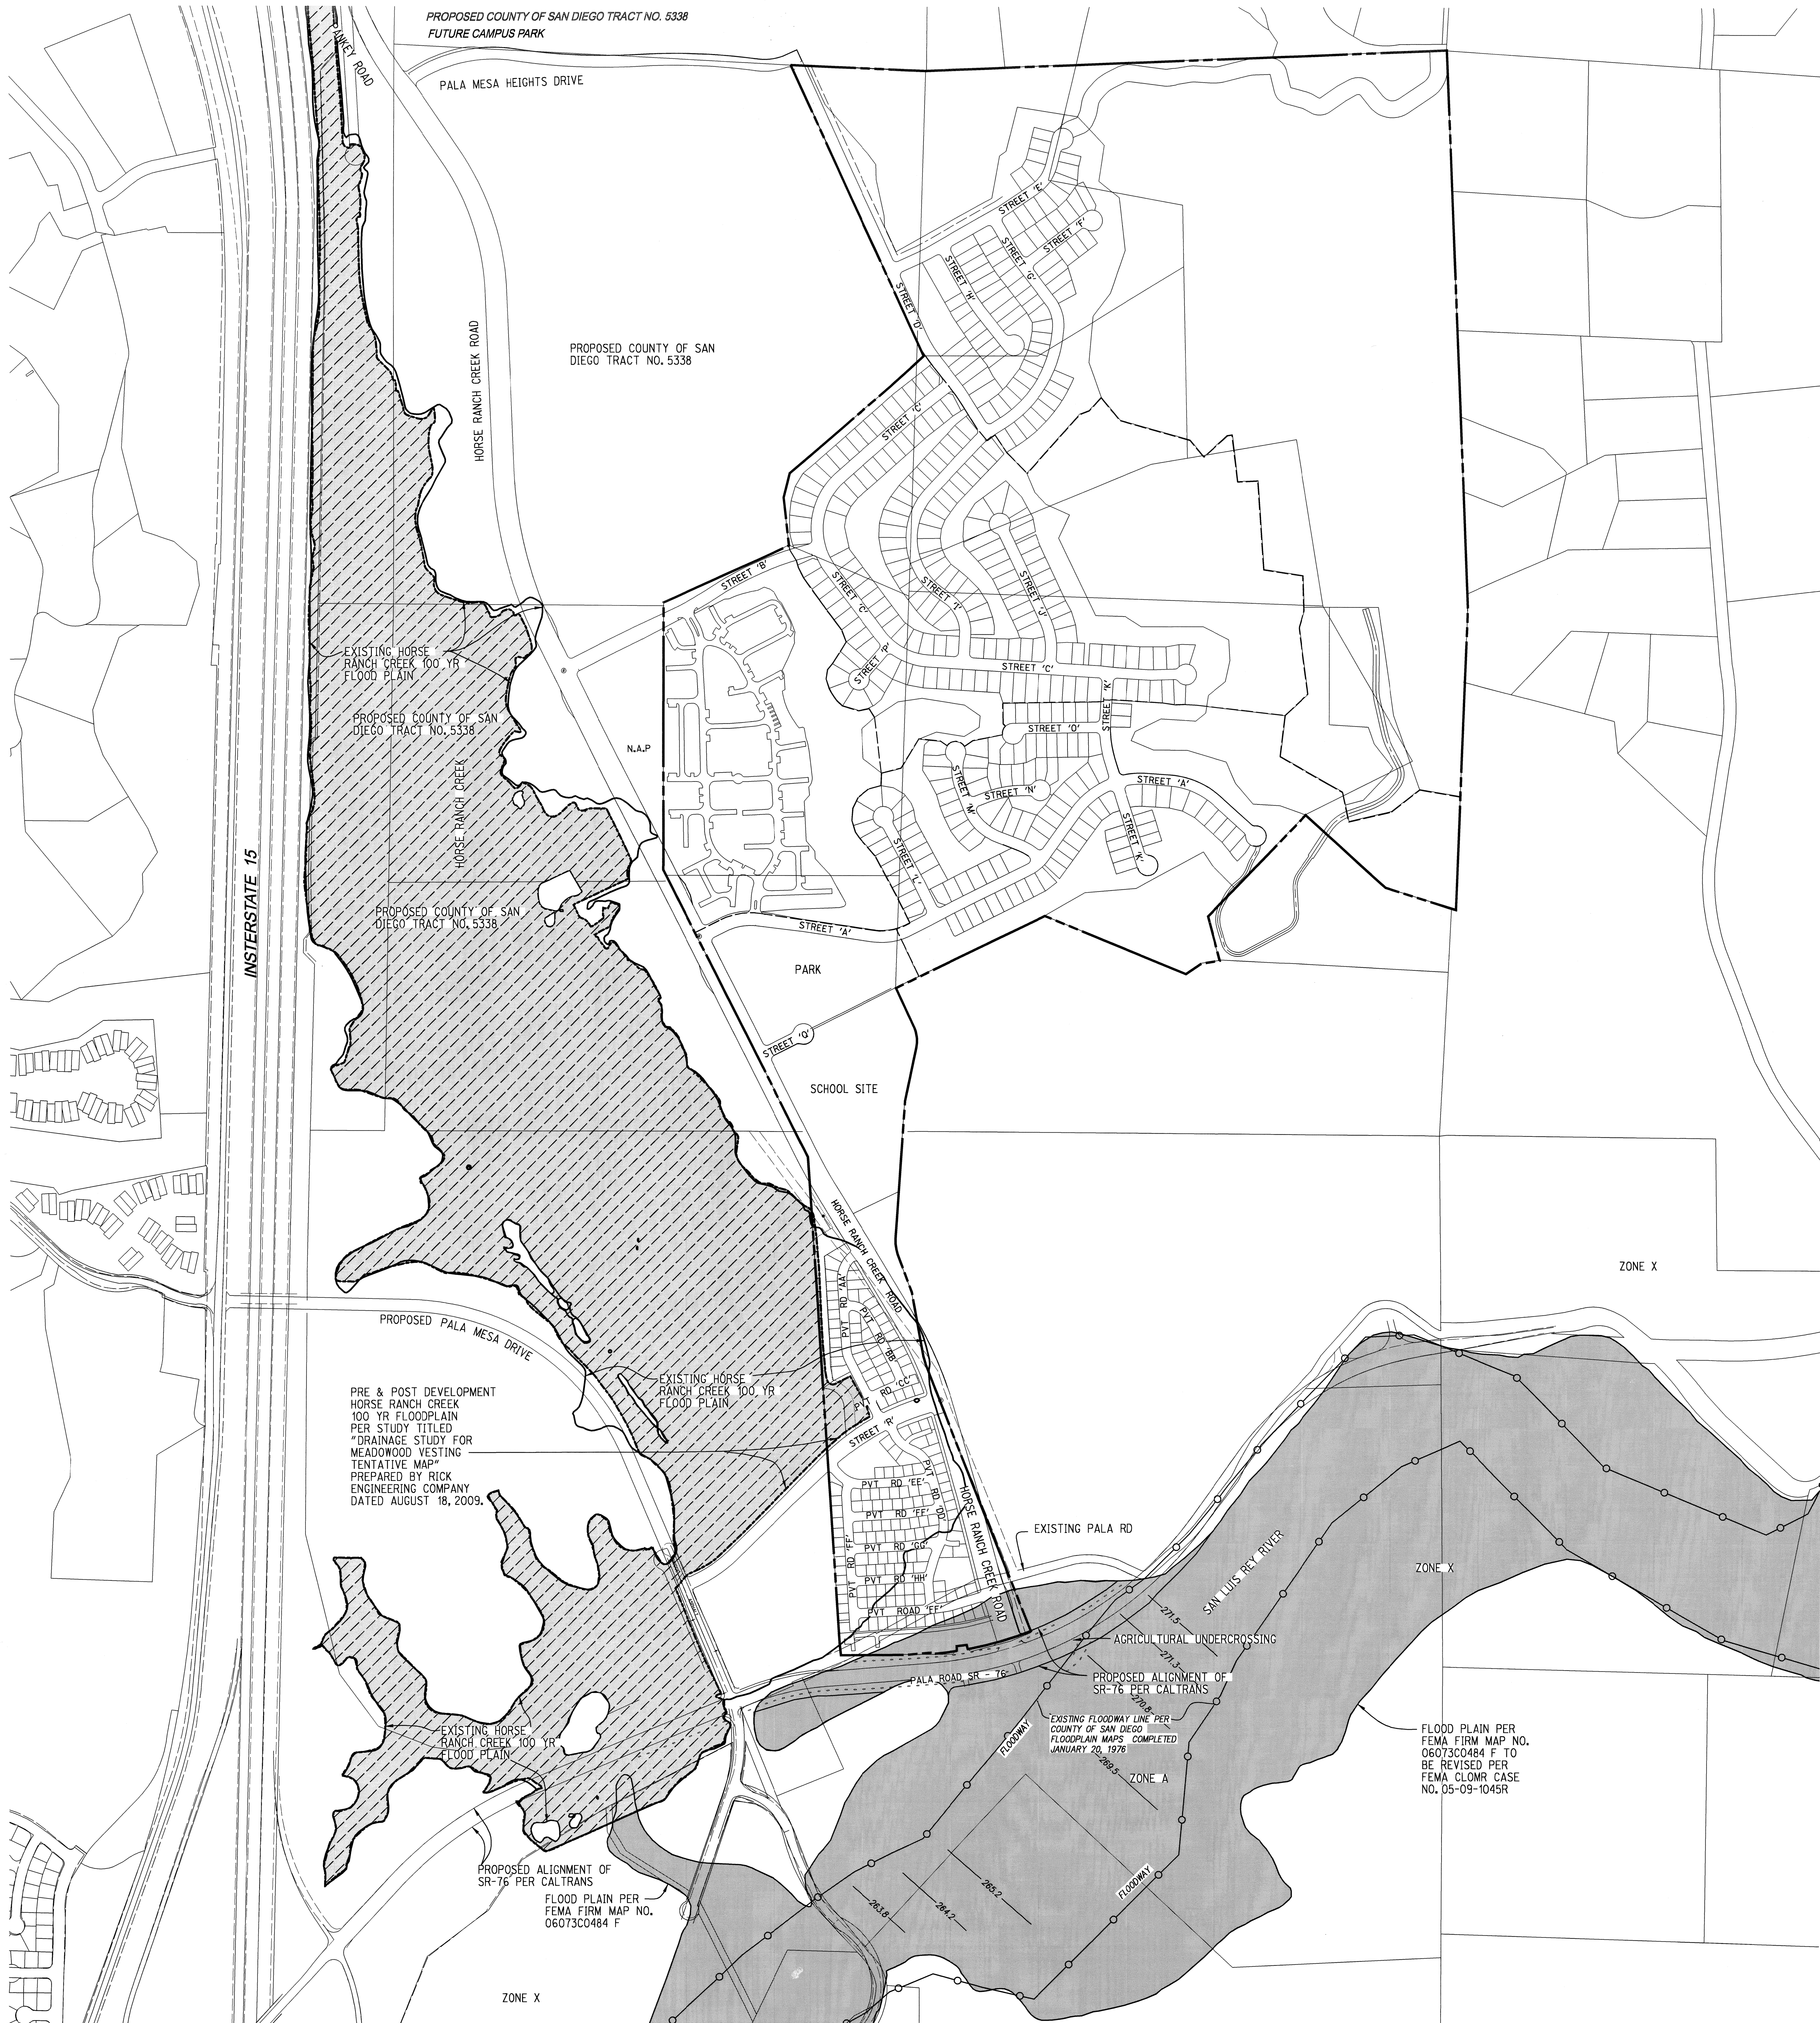



- LEGEND**
- PROJECT BOUNDARY
RIGHT OF WAY
LOT LINE
SAN LUIS REY FLOODWAY
PRE-DEVELOPMENT 100 YR. FLOODPLAIN FOR HORSE RANCH CREEK
POST-DEVELOPMENT 100 YR. FLOODPLAIN FOR HORSE RANCH CREEK
100 YR. FLOODPLAIN FOR SAN LUIS REY

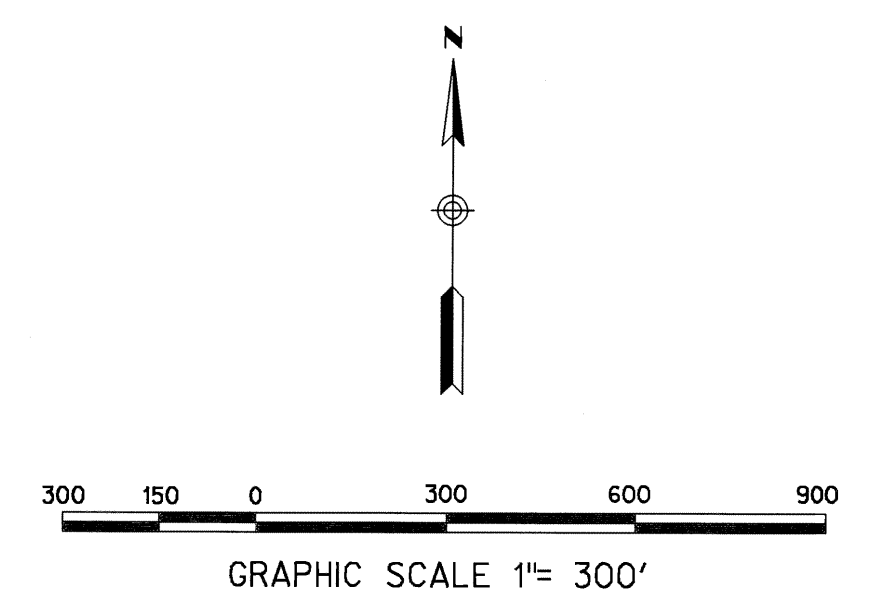

MEADOWOOD



Prepared By:	Rick Engineering Company	Revision 14:	
Name:		Revision 13:	
Address:	5620 Friars Road San Diego, California 92110	Revision 12:	
Phone #:	(619) 291-0707	Revision 11:	
Project Address:	PALA ROAD EAST OF INTERSTATE 15 COUNTY OF SAN DIEGO	Revision 10:	
		Revision 9:	
		Revision 8:	
		Revision 7:	
		Revision 6:	8/21/2009
		Revision 5:	6/29/2009
		Revision 4:	4/9/2009
		Revision 3:	4/9/2008
		Revision 2:	4/15/2007
		Revision 1:	9/8/2005
Project Name:	MEADOWOOD		
Sheet Title:	PRELIMINARY GRADING PLAN FLOODPLAIN INFORMATION	Original Date:	2/2/2004
		Sheet	10 of 15
			COUNTY OF SAN DIEGO TRACT NO. YTM 6364RPL-4

HORSE RANCH CREEK AND SAN LUIS REY RIVER FLOOD LIMITS
SCALE 1"=300'

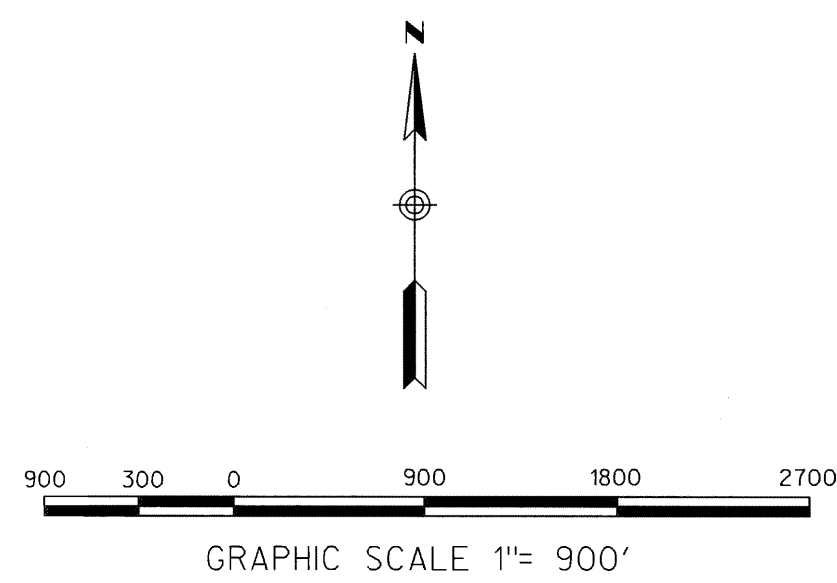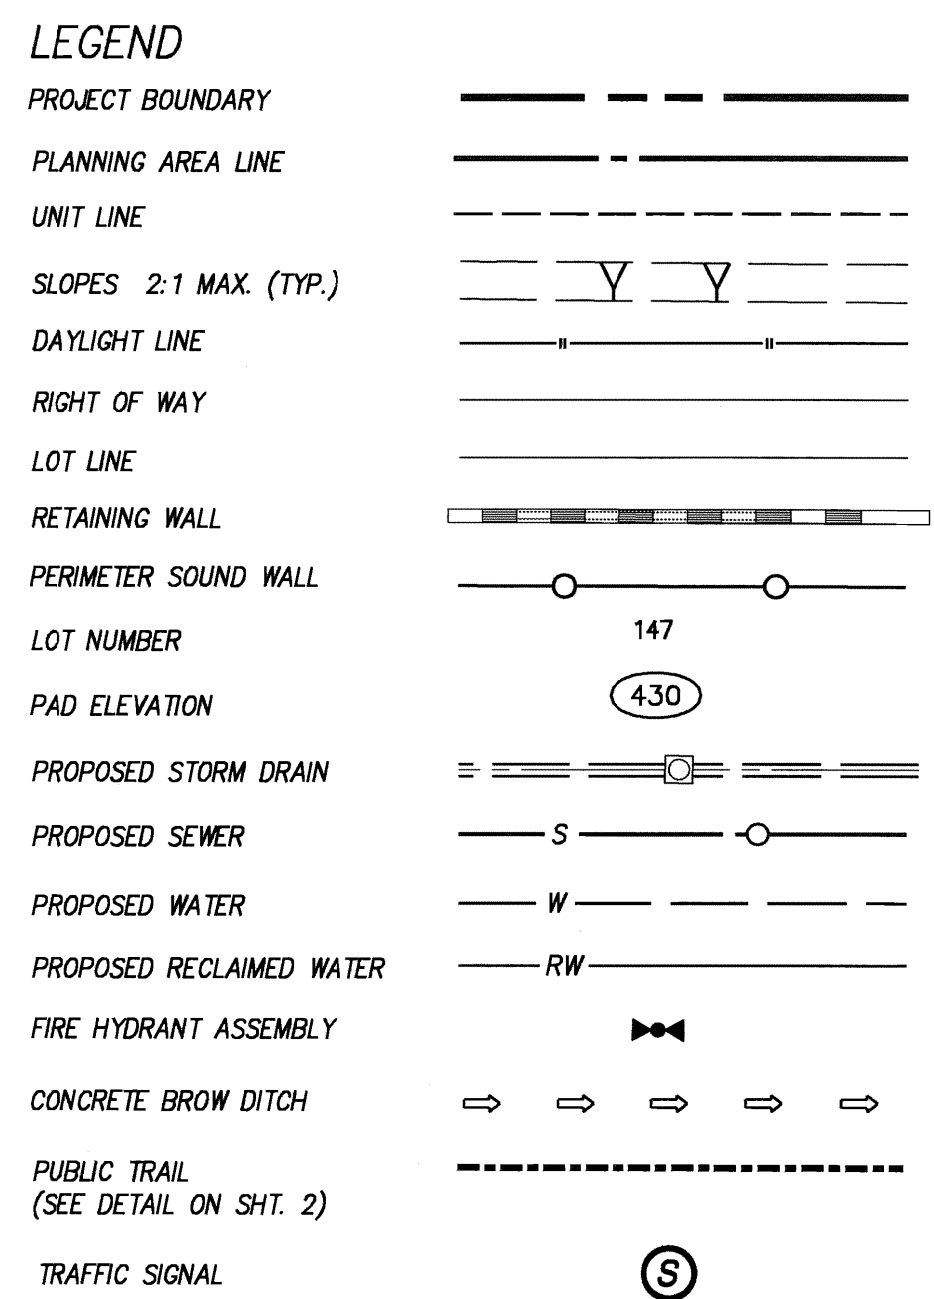


OFFSITE IMPROVEMENTS KEY MAP

Prepared By:		
Name: <u>Rick Engineering Company</u>		Revision 14:
		Revision 13:
Address: <u>5620 Friars Road</u>		Revision 12:
<u>San Diego, California 92110</u>		Revision 11:
Phone #: <u>(619) 291-0707</u>		Revision 10:
Project Address:		Revision 9:
<u>PALA ROAD EAST OF INTERSTATE 15</u>		Revision 8:
<u>COUNTY OF SAN DIEGO</u>		Revision 7:
		Revision 6:
		Revision 5:
		Revision 4:
Project Name:		Revision 3:
<u>MEADOWOOD</u>		Revision 2:
		Revision 1:
Sheet Title:		Original Date:
<u>OFFSITE INFRASTRUCTURE</u>		<u>2/2/2004</u>
<u>KEY MAP</u>		Sheet <u>11</u> of <u>15</u>
<u>COUNTY OF SAN DIEGO</u>		
<u>TRACT NO. YTM 535-4RPL</u>		

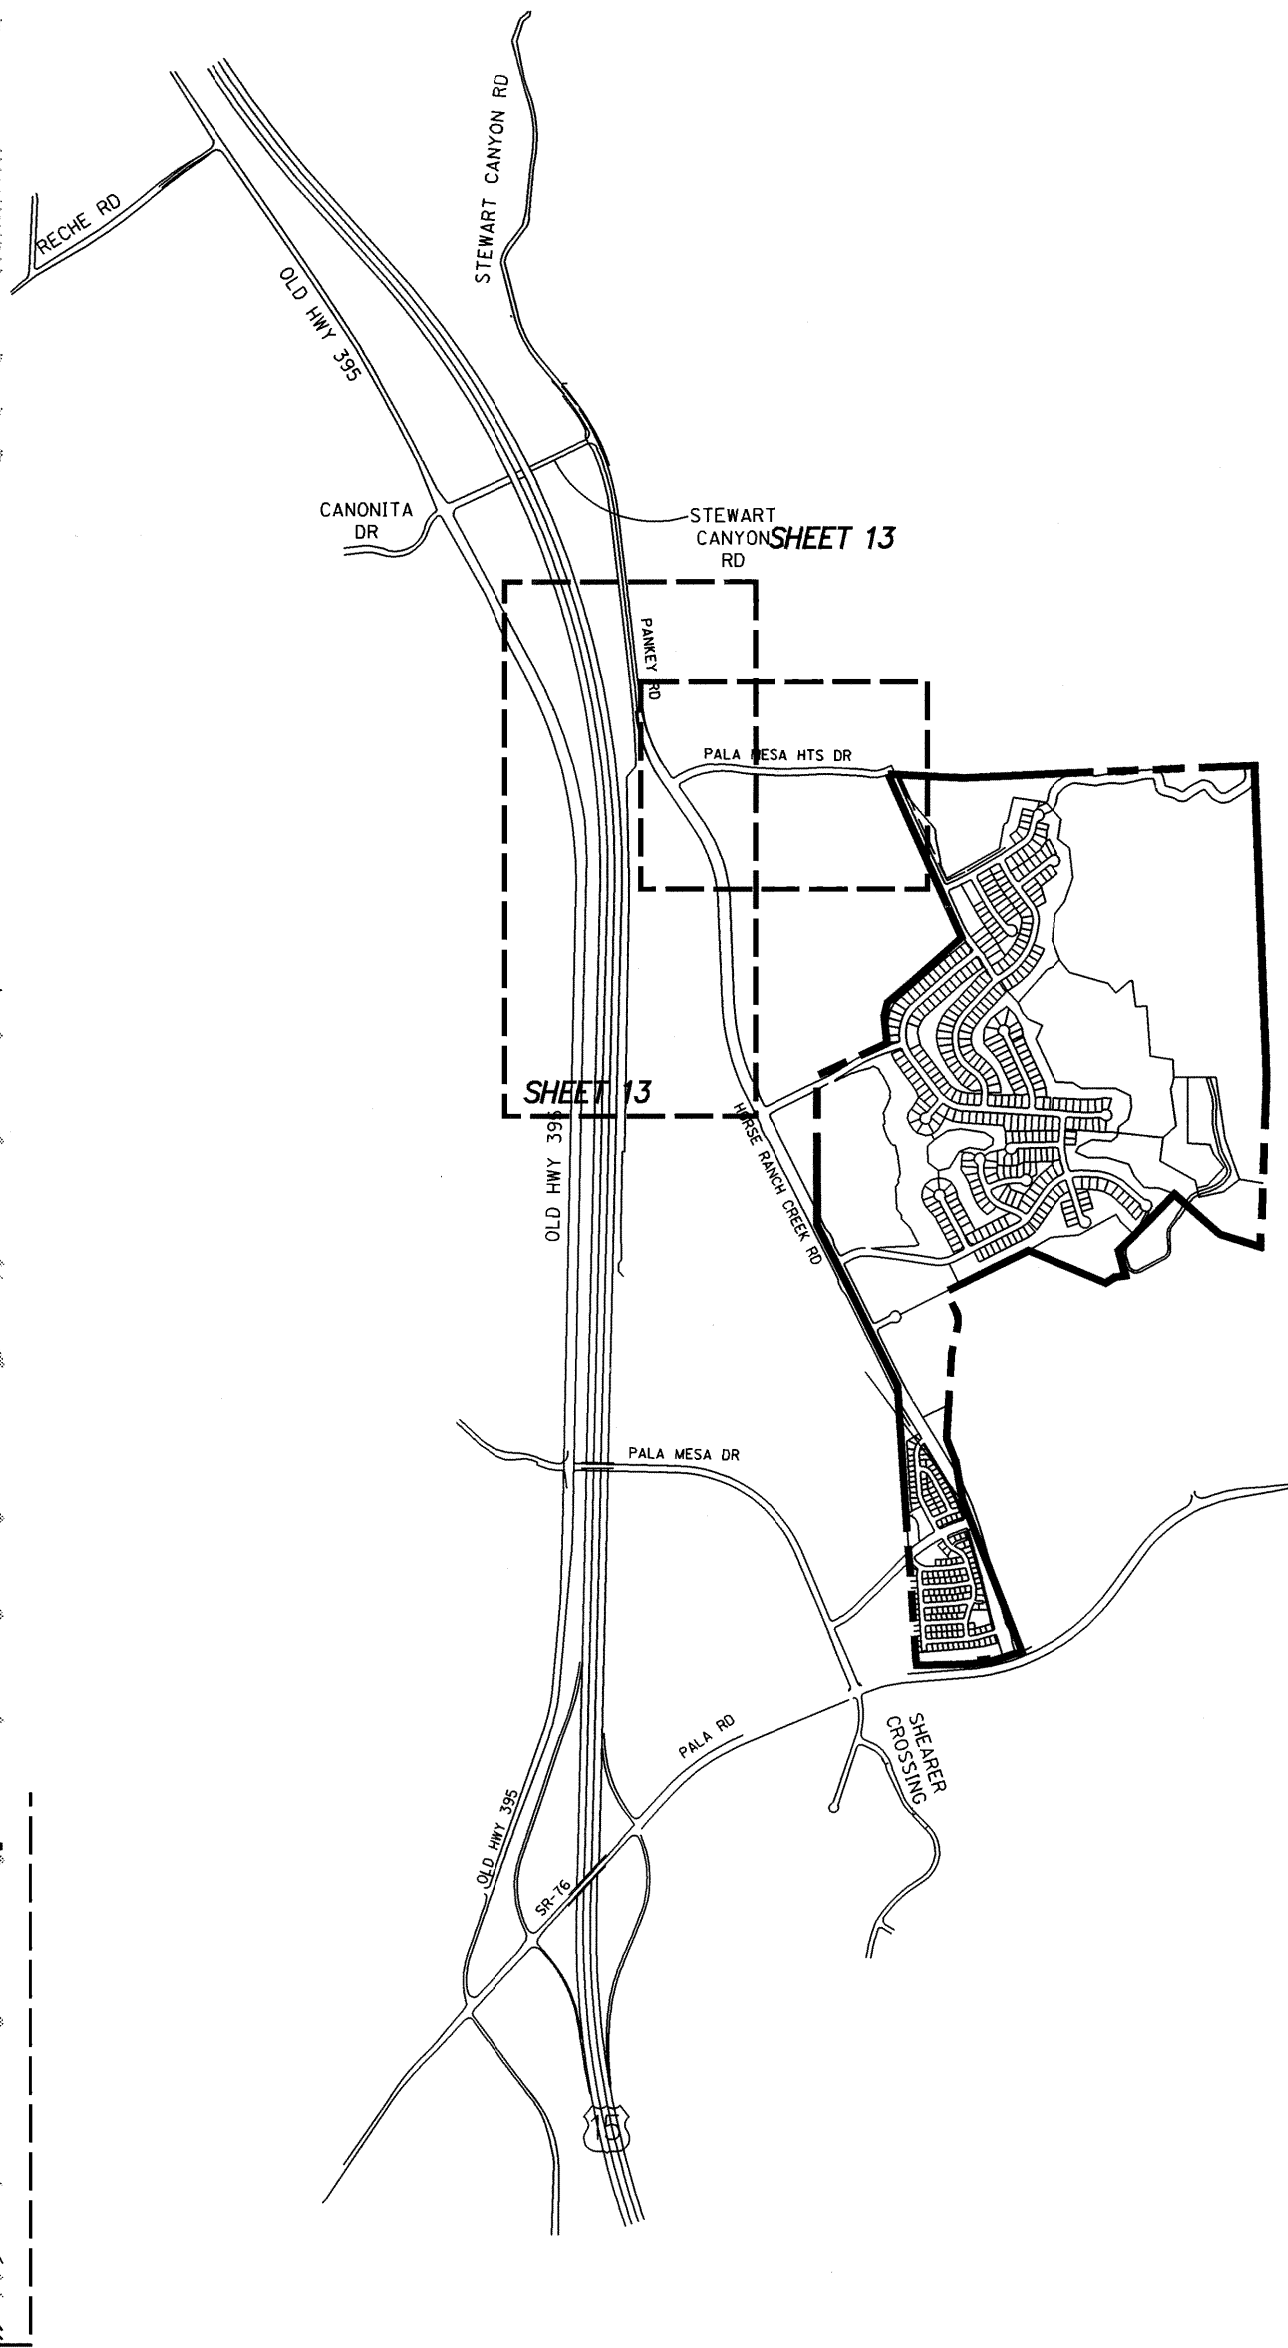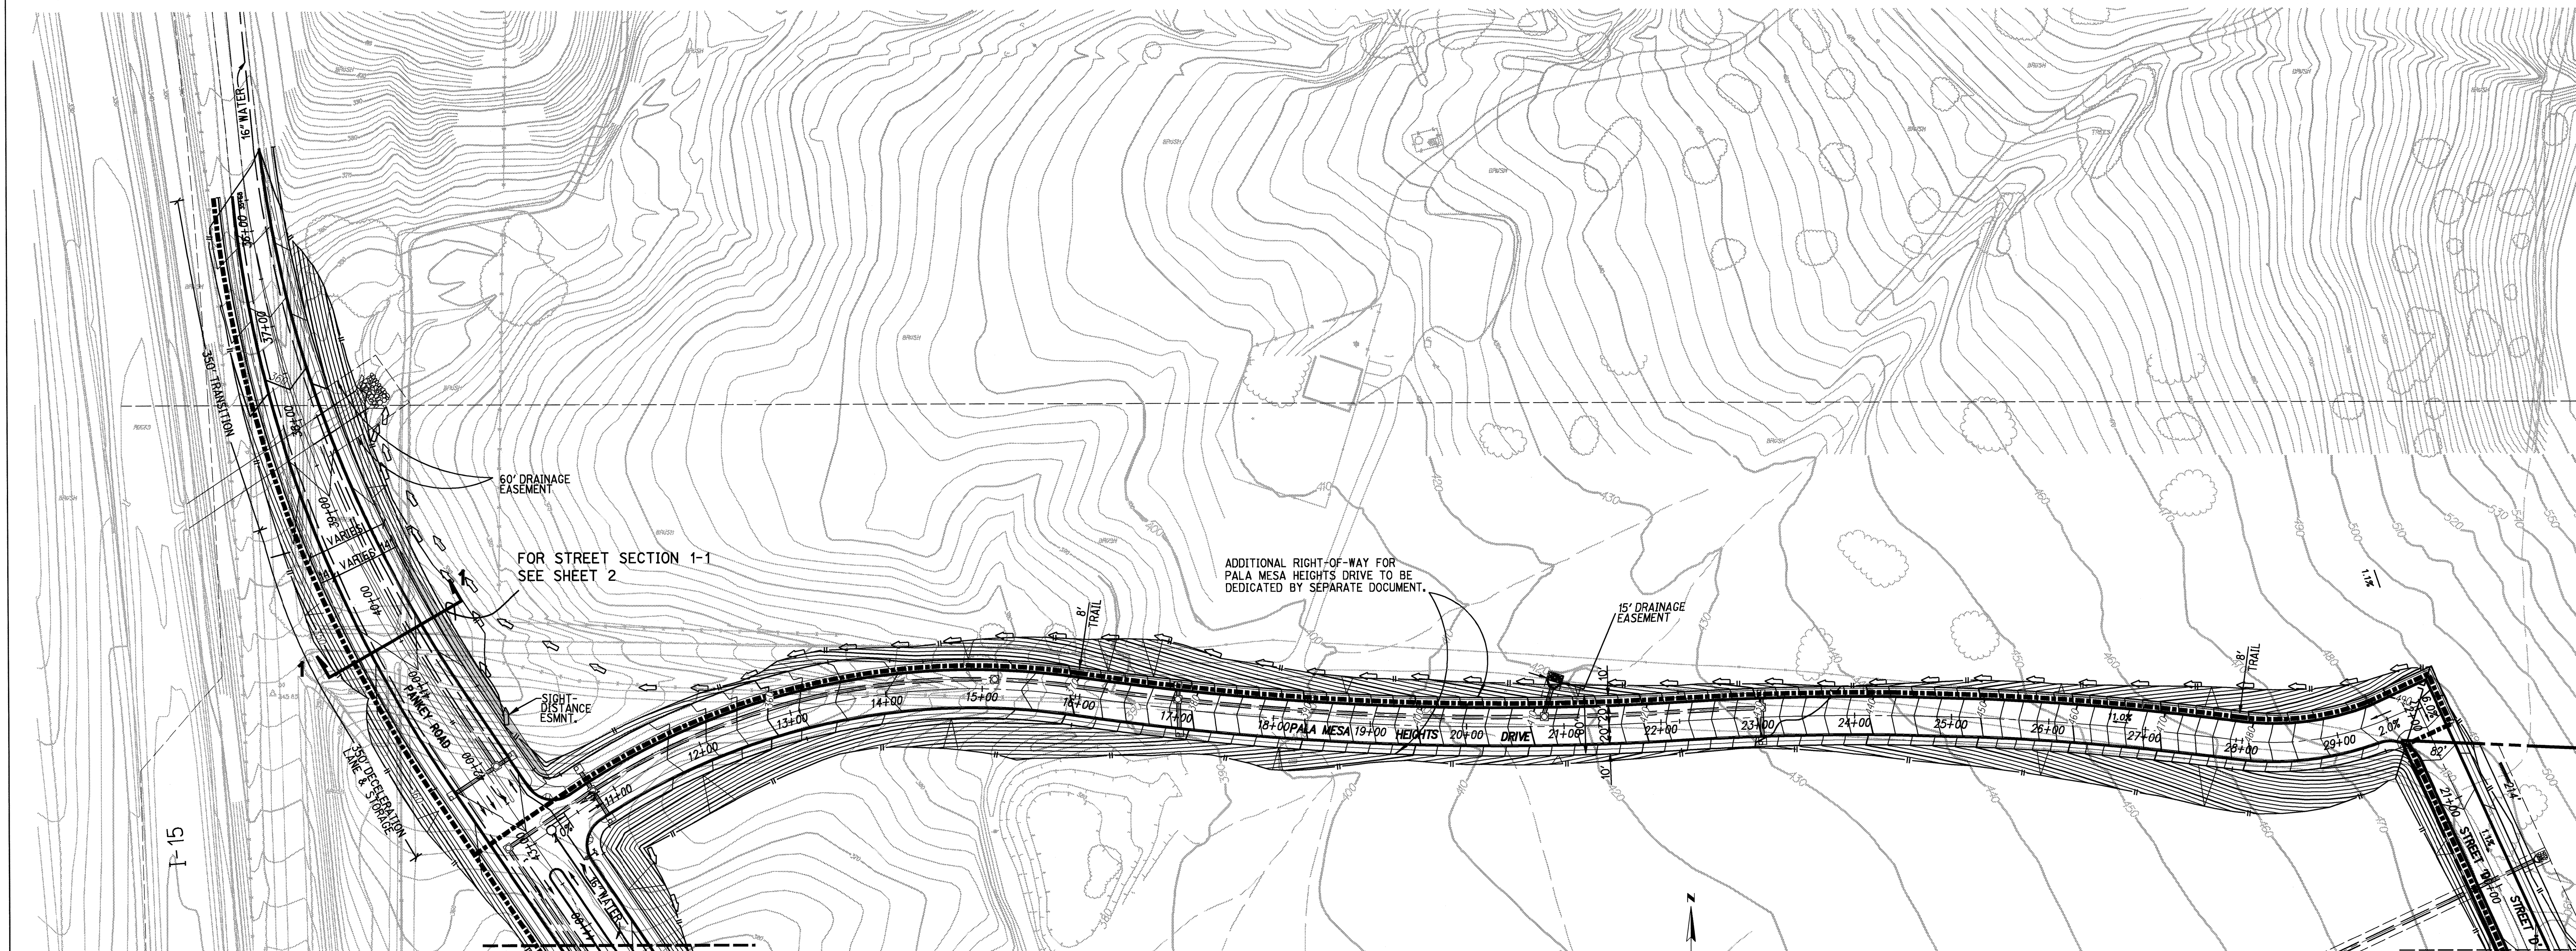


EXTENSION OF PALA MESA HEIGHTS DRIVE
SCALE 1"=80'

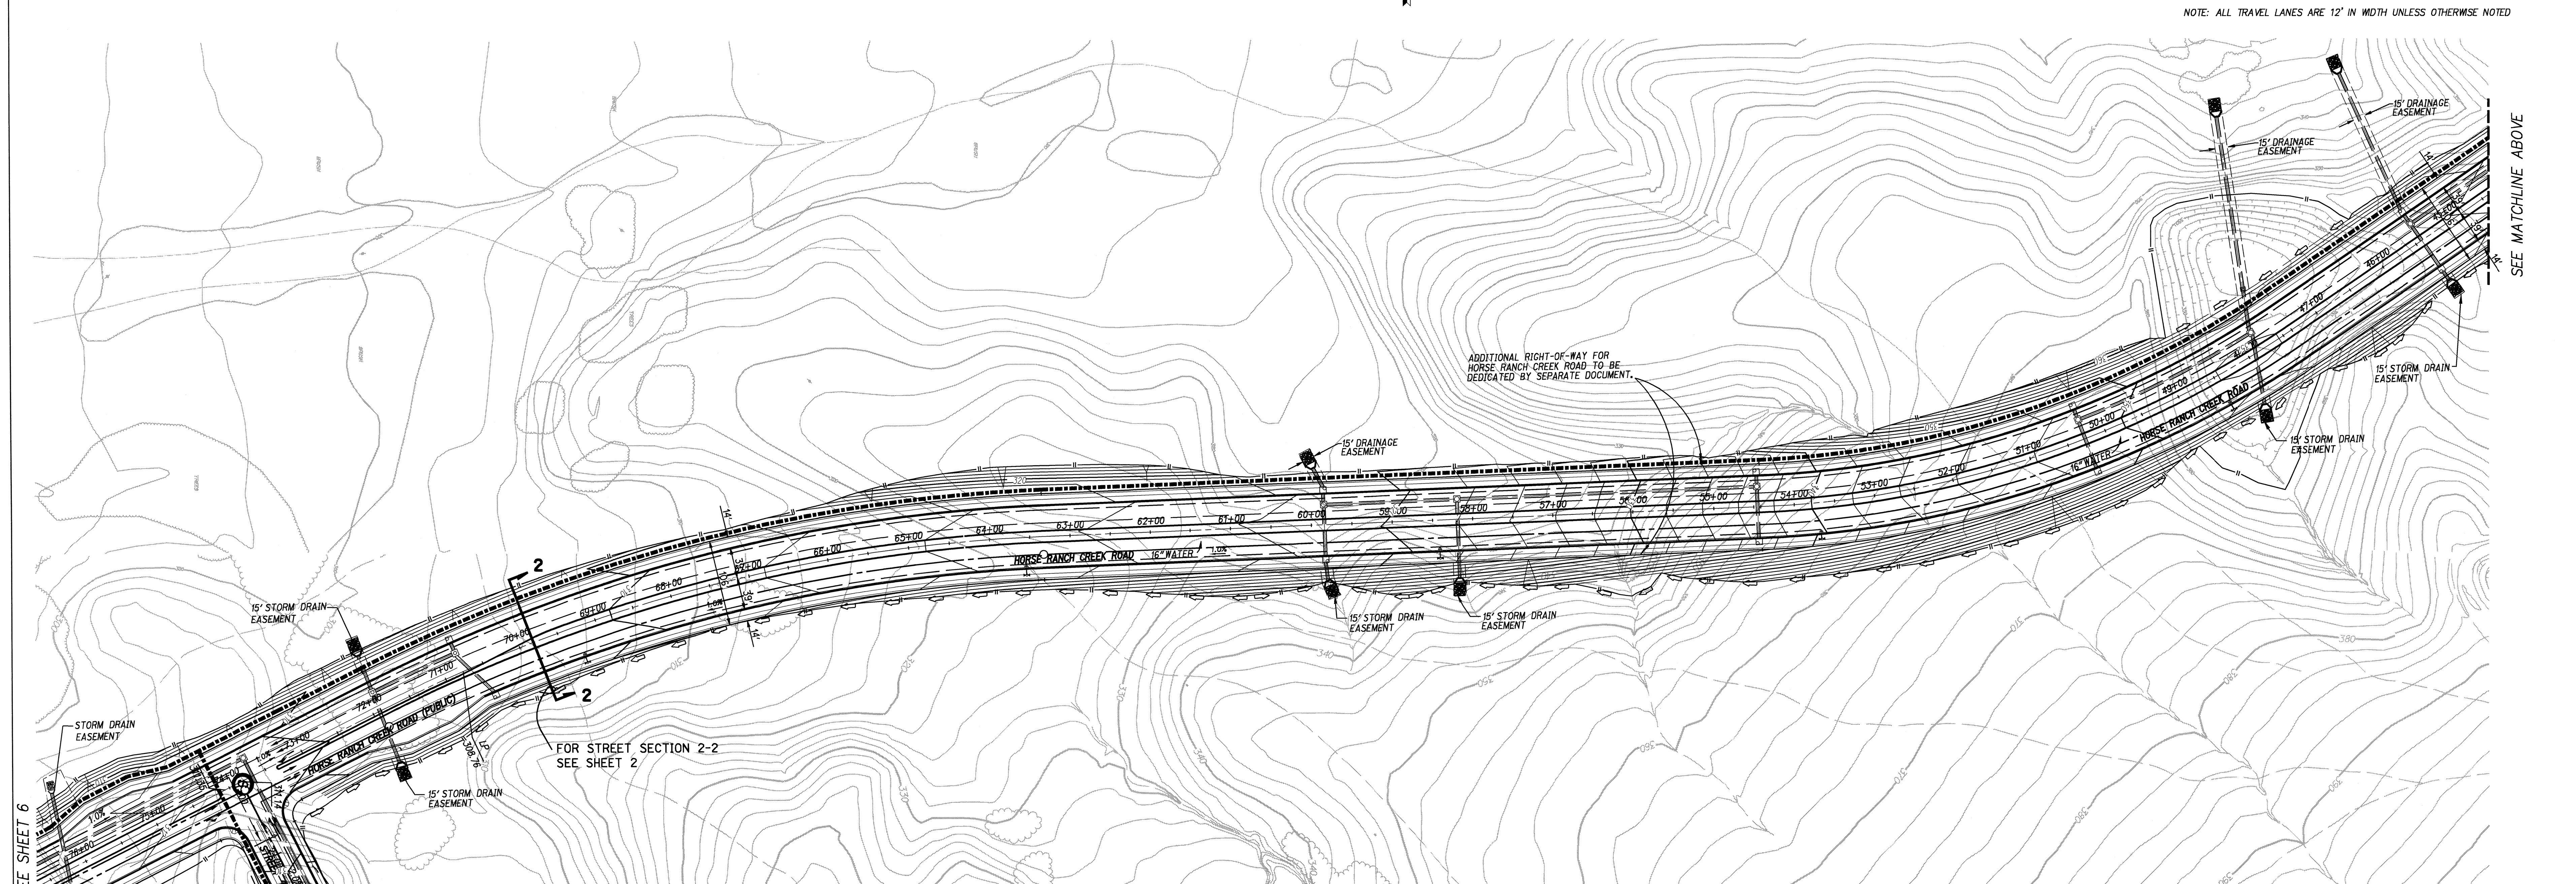



NORTHERLY EXTENSION OF HORSE RANCH CREEK ROAD
SCALE 1"=80'

LEGEND	
PROJECT BOUNDARY	---
PLANNING AREA LINE	---
UNIT LINE	---
SLOPES 2:1 MAX. (TYP.)	Y Y
DAYLIGHT LINE	---
RIGHT OF WAY	---
LOT LINE	---
RETAINING WALL	---
PERIMETER SOUND WALL	---
LOT NUMBER	147
PAD ELEVATION	430
PROPOSED STORM DRAIN	S
PROPOSED SEWER	W
PROPOSED WATER	W
PROPOSED RECLAIMED WATER	RW
FIRE HYDRANT ASSEMBLY	---
CONCRETE BROW DITCH	---
PUBLIC TRAIL (SEE DETAIL ON SHT. 2)	---
TRAFFIC SIGNAL	---

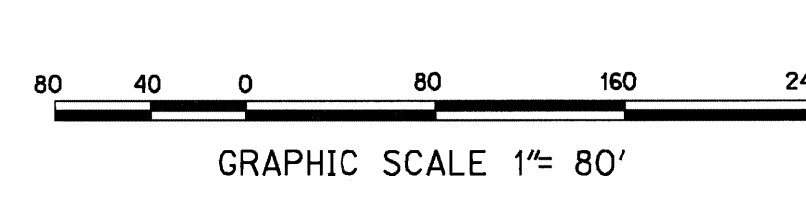

MEADOWOOD

Prepared By:	Rick Engineering Company	Revision 14:	
Name:	5620 Friars Road	Revision 13:	
Address:	San Diego, California 92110	Revision 12:	
Phone #:	(619) 291-0707	Revision 11:	
Project Address:	PALA ROAD EAST OF INTERSTATE 15	Revision 10:	
	COUNTY OF SAN DIEGO	Revision 9:	
Project Name:	MEADOWOOD	Revision 8:	
Sheet Title:	PRELIMINARY GRADING PLAN	Revision 7:	8/21/2009
	OFFSITE IMPROVEMENTS	Revision 6:	6/29/2009
		Revision 5:	4/9/2009
		Revision 4:	4/9/2008
		Revision 3:	4/15/2007
		Revision 2:	9/8/2006
		Revision 1:	2/2/2004
Original Date:	2/2/2004	Sheet	13 of 15
		COUNTY OF SAN DIEGO	
		TRACT NO. VTM 686-RPL-4	

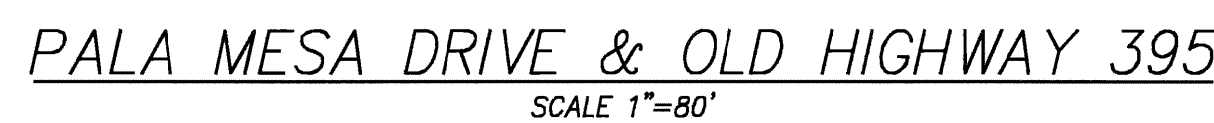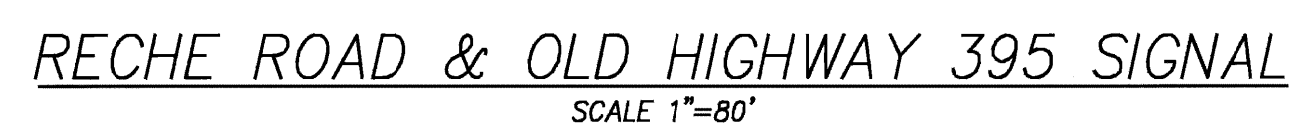

Prepared By: _____
 Name: Rick Engineering Company

 Address: 5620 Friars Road
 San Diego, California 92110
 Phone #: (619) 291-0707

 Project Address: _____
 PALA ROAD EAST OF INTERSTATE 15
 COUNTY OF SAN DIEGO

 Project Name: _____
 MEADOWOOD

 Sheet Title: _____
 PRELIMINARY GRADING PLAN
 OFFSITE IMPROVEMENTS

Revision 14: _____
 Revision 13: _____
 Revision 12: _____
 Revision 11: _____
 Revision 10: _____
 Revision 9: _____
 Revision 8: _____
 Revision 7: _____
 Revision 6: 8/21/2009
 Revision 5: 6/29/2009
 Revision 4: 4/9/2009
 Revision 3: 4/9/2008
 Revision 2: 4/15/2007
 Revision 1: 9/8/2005

 Original Date: 2/2/2004

Sheet 14 of 15
 COUNTY OF SAN DIEGO
 TRACT NO. YTM 055-ARPL-1

