
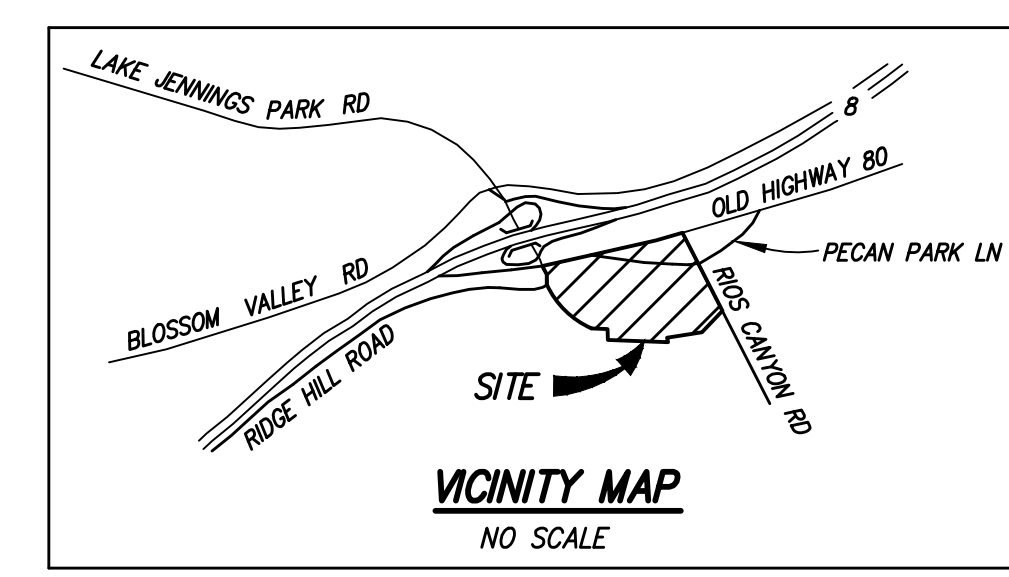








PRELIMINARY GRADING PLAN

COUNTY OF SAN DIEGO TRACT 5590

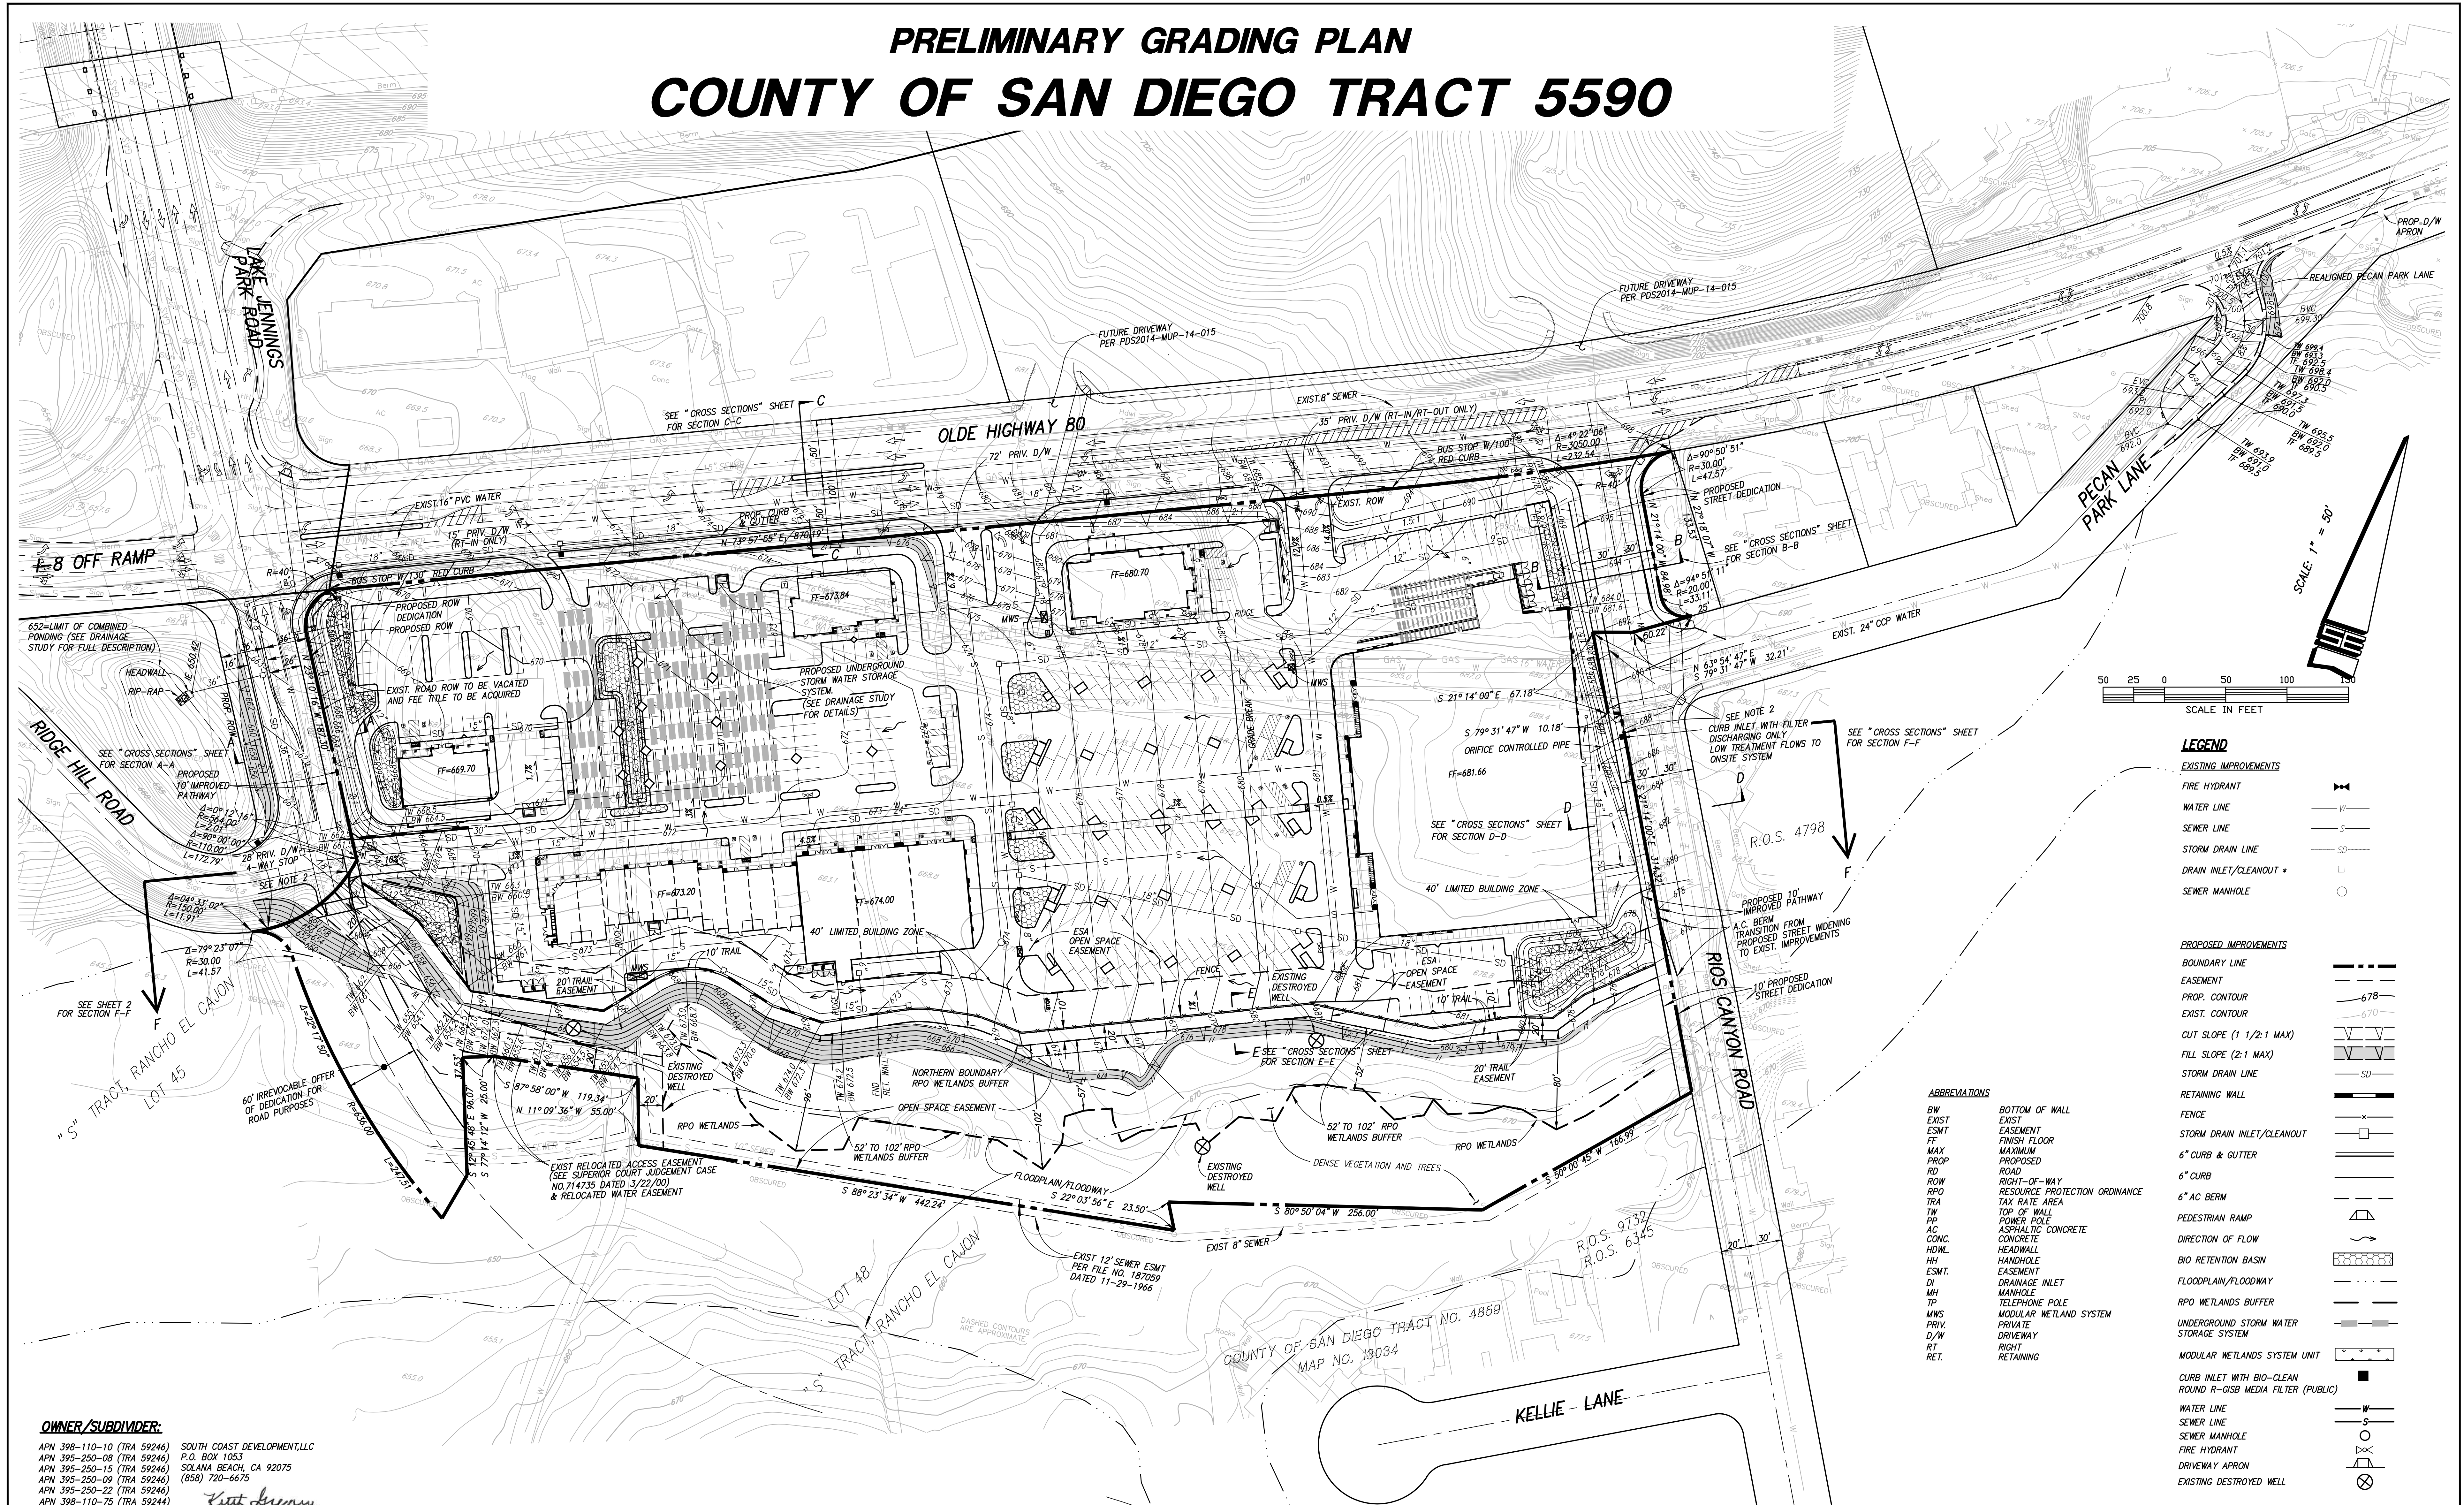

RECORD ID: PDS2014-GPA-14-005; PDS2014-REZ-14-004; PDS2014-TM-5590; PDS2014-STP-14-019; PDS2014-MUP-15-004 ENVIRONMENTAL LOG NO.: PDS2014-ER-14-14013	REV. 11-05-15 REV. 10-14-15 REV. 5-13-15 REV. 11-14-14 REV. 10-29-14 REV. 7-9-14
STUART ENGINEERING 7525 METROPOLITAN DRIVE, SUITE 308 SAN DIEGO, CA 92108 (619) 296-1010	N.H. J.R. DATE: 03-26-14 JOB NO.: 921-13-05

PRELIMINARY GRADING PLAN CROSS SECTIONS
COUNTY OF SAN DIEGO TRACT 5590

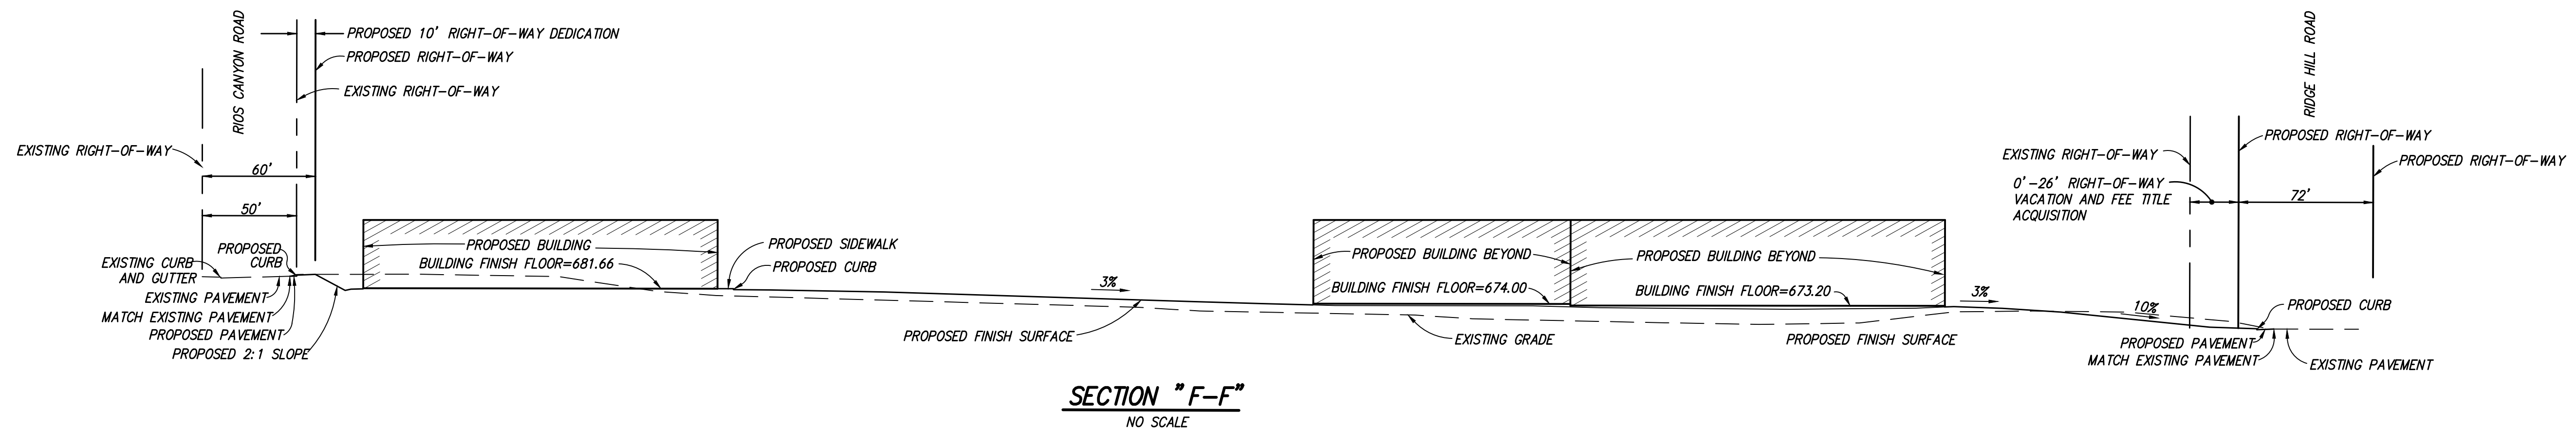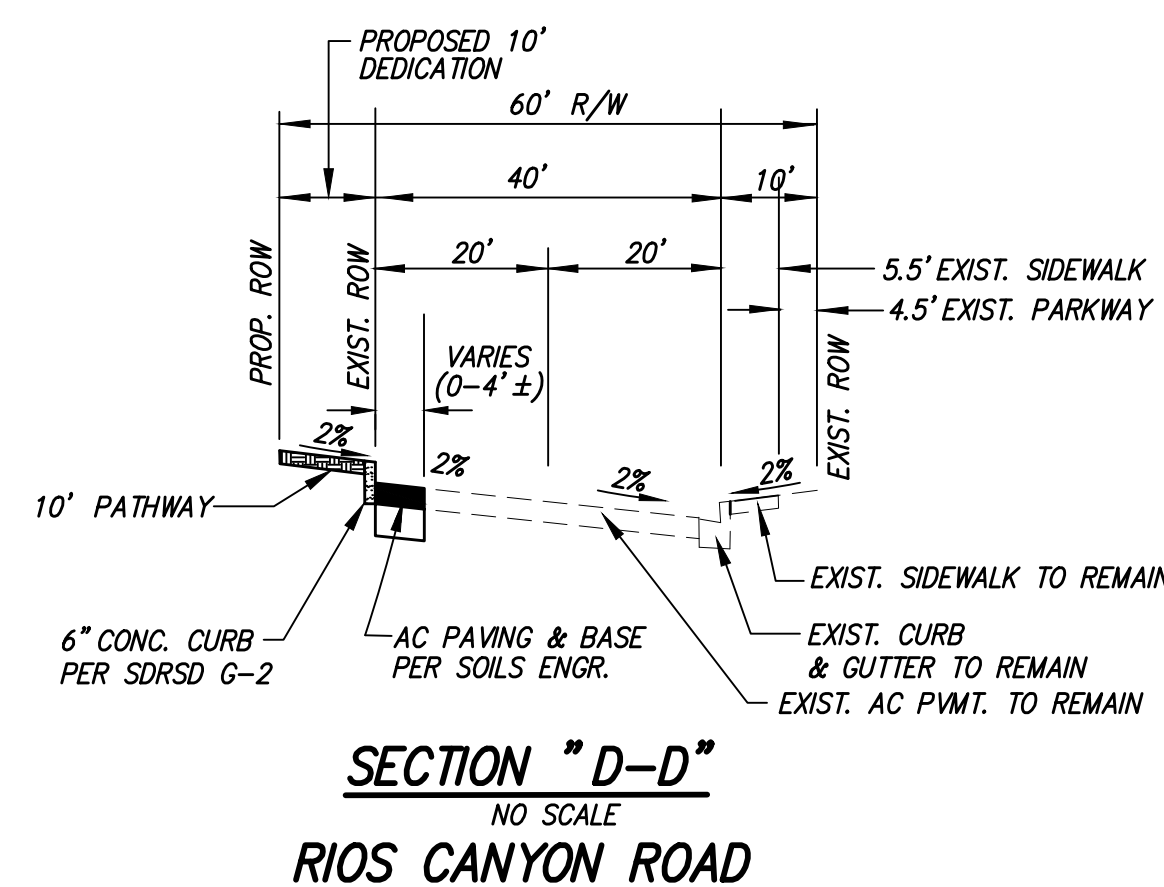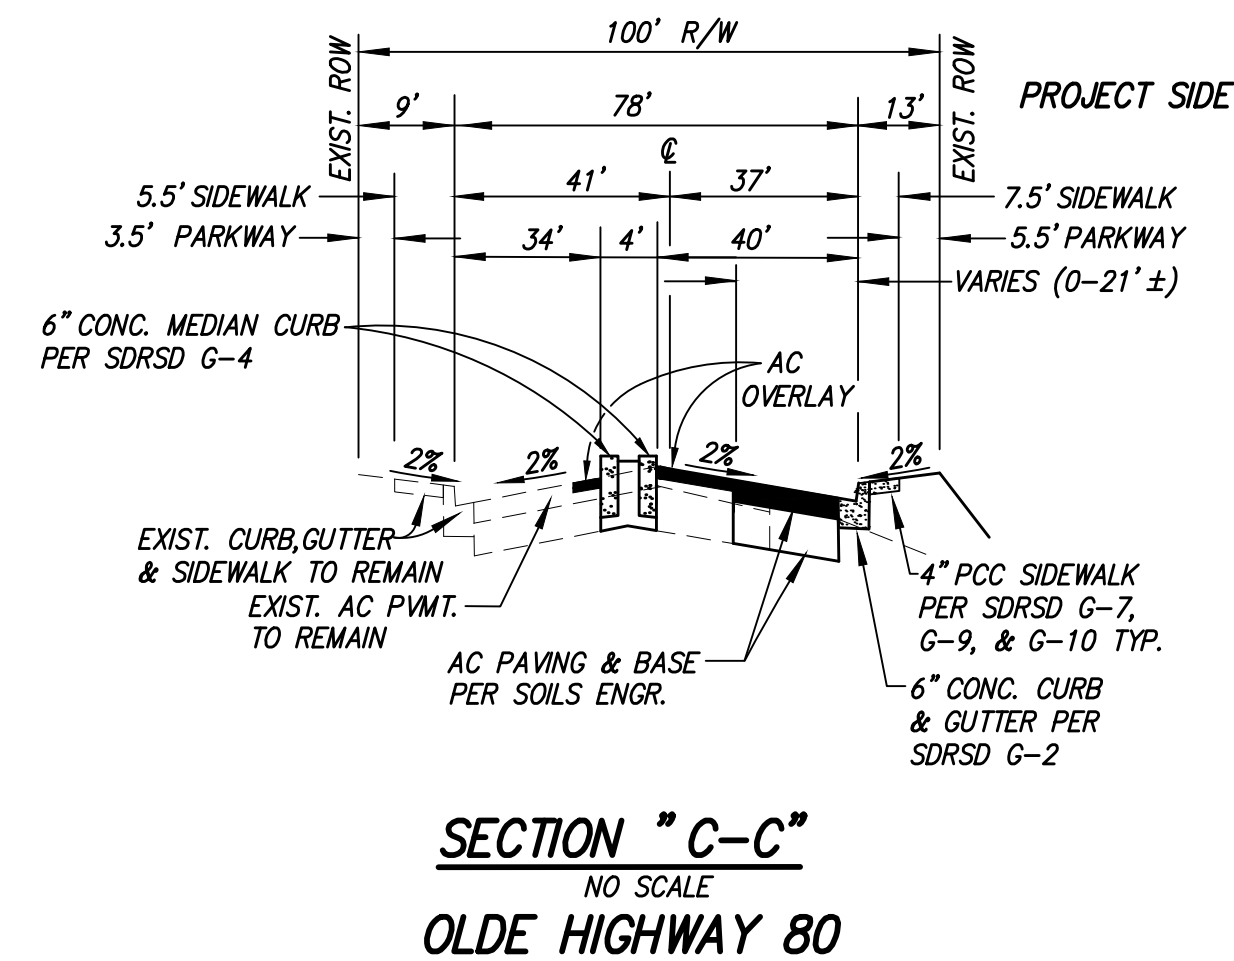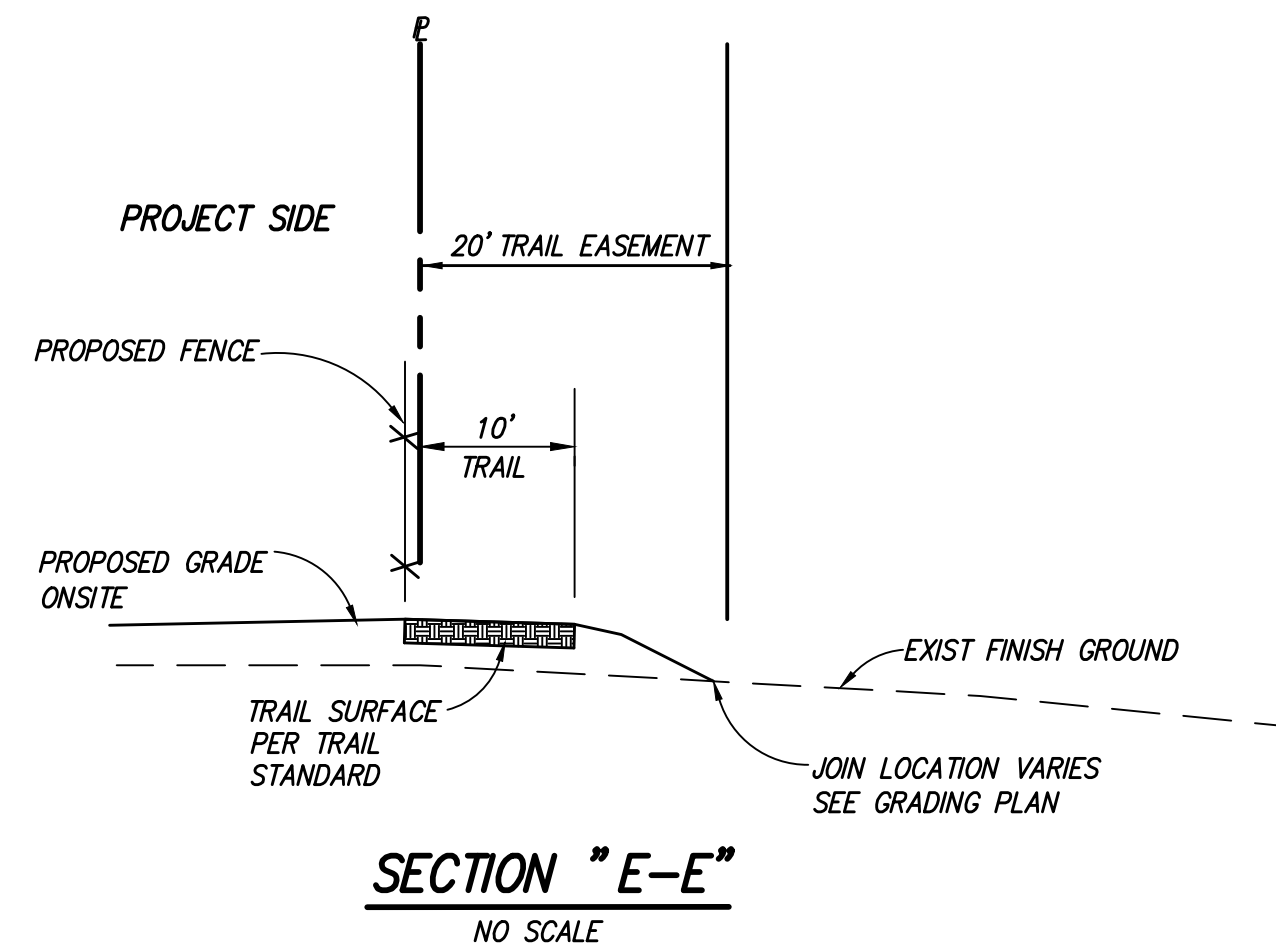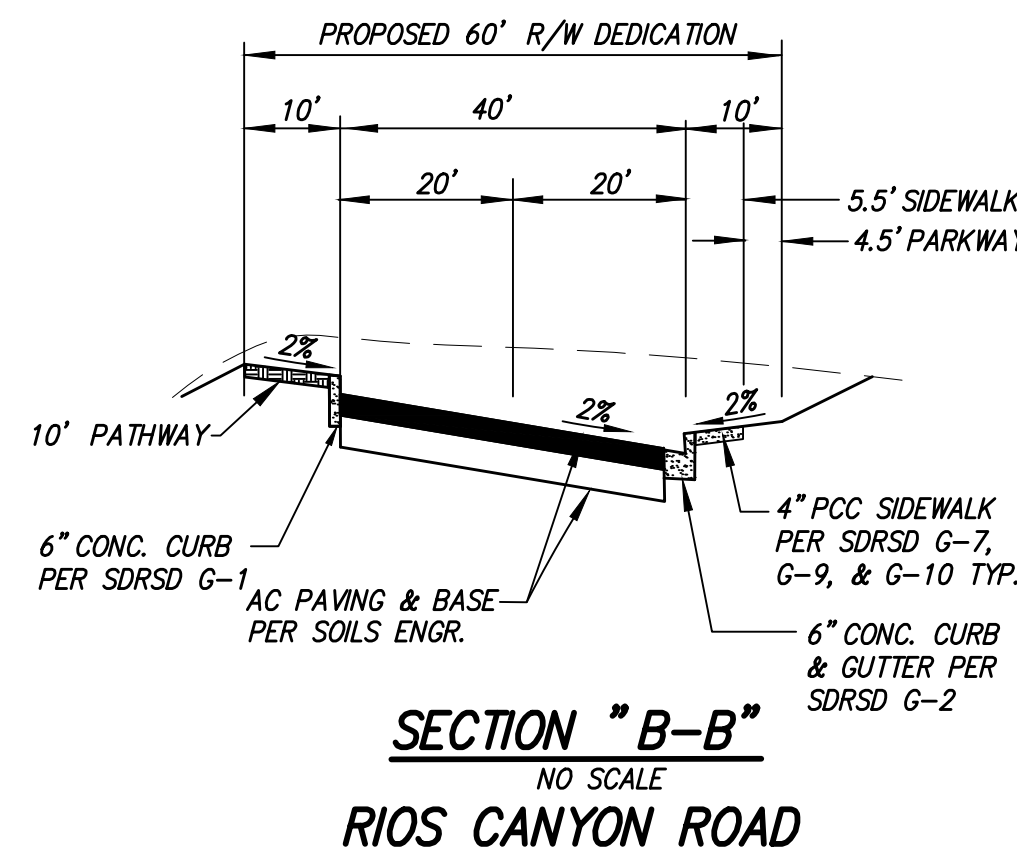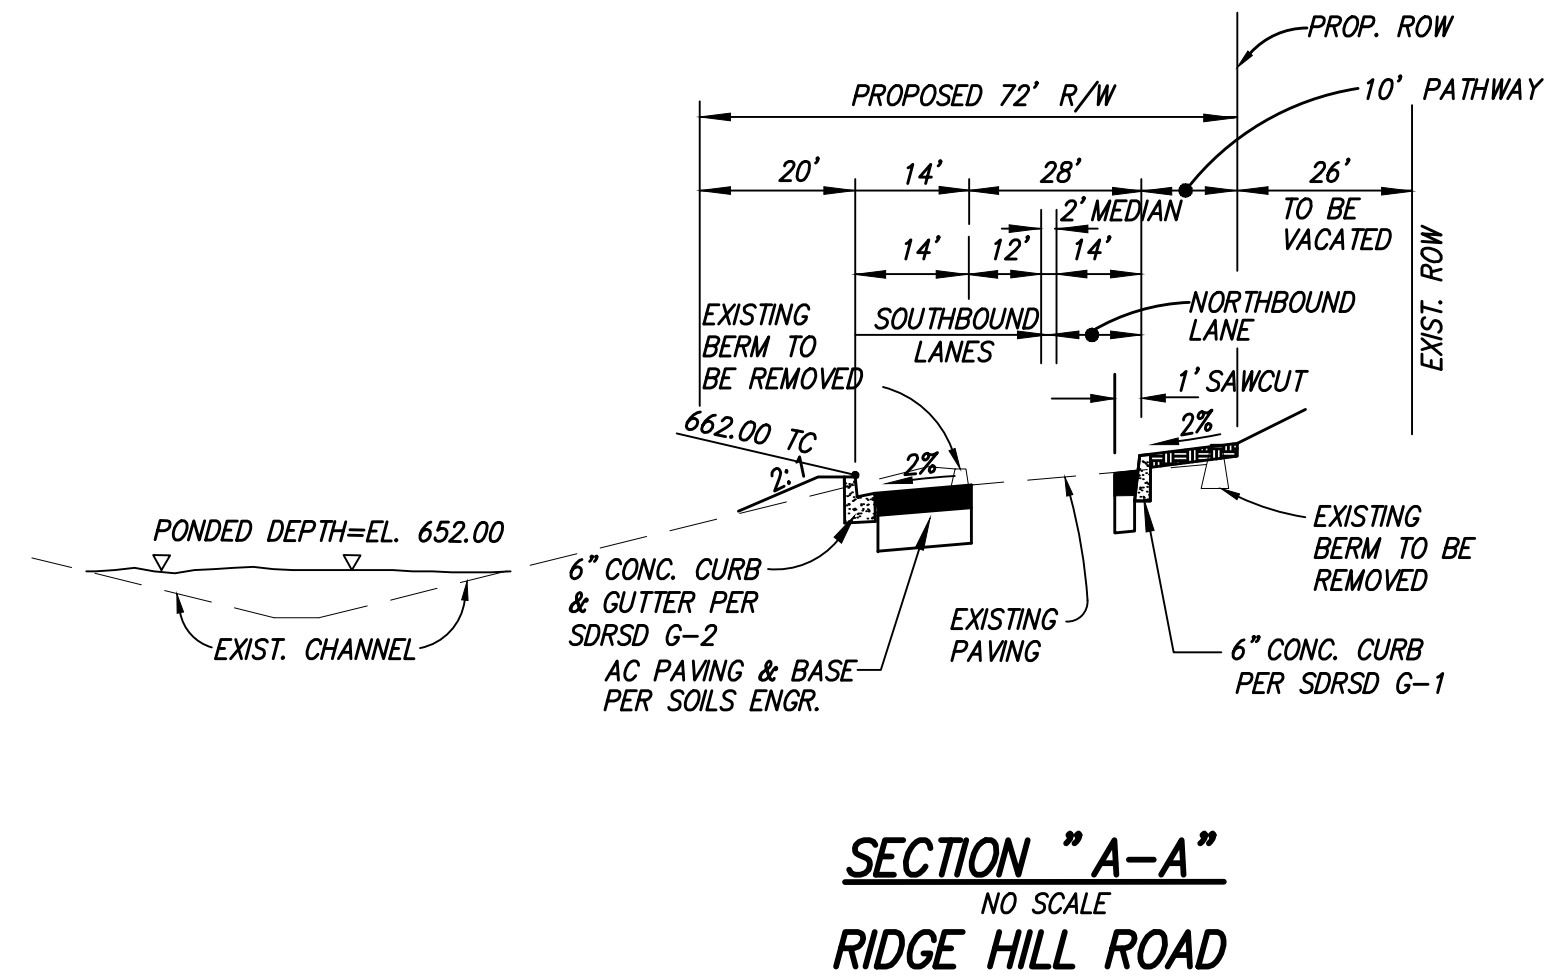

ENGINEER:

STUART ENGINEERING
7525 METROPOLITAN DRIVE, SUITE 308
SAN DIEGO, CA 92108
(619) 296-1010



OWNER/SUBDIVIDER:

SOUTH COAST DEVELOPMENT, LLC
P.O. BOX 1053
SOLANA BEACH, CA 92075
(619) 720-6675

BY: *Keith Gregory* 11/05/2015
KEITH GREGORY DATE

RECORD ID: PDS2014-GPA-14-005; PDS2014-REZ-14-004;
PDS2014-TM-5590; PDS2014-STP-14-019;
PDS2014-MUP-15-004
ENVIRONMENTAL LOG NO.: PDS2014-ER-14-14013

REV. 11-05-15
REV. 7-15-15
REV. 5-13-15
REV. 11-14-14
REV. 10-29-14
REV. 7-9-14

SE **STUART ENGINEERING**
7525 METROPOLITAN DRIVE, SUITE 308
SAN DIEGO, CA 92108 (619) 296-1010

N.H.
DRAWN: JR
DATE: 03-26-14
JOB NO.: 921-13-05