



COUNTY OF SAN DIEGO TRACT TM 5597 RPL²
PRELIMINARY GRADING PLAN
NEWLAND SIERRA

SEE SHEET 6


SEE BELOW: RIGHT

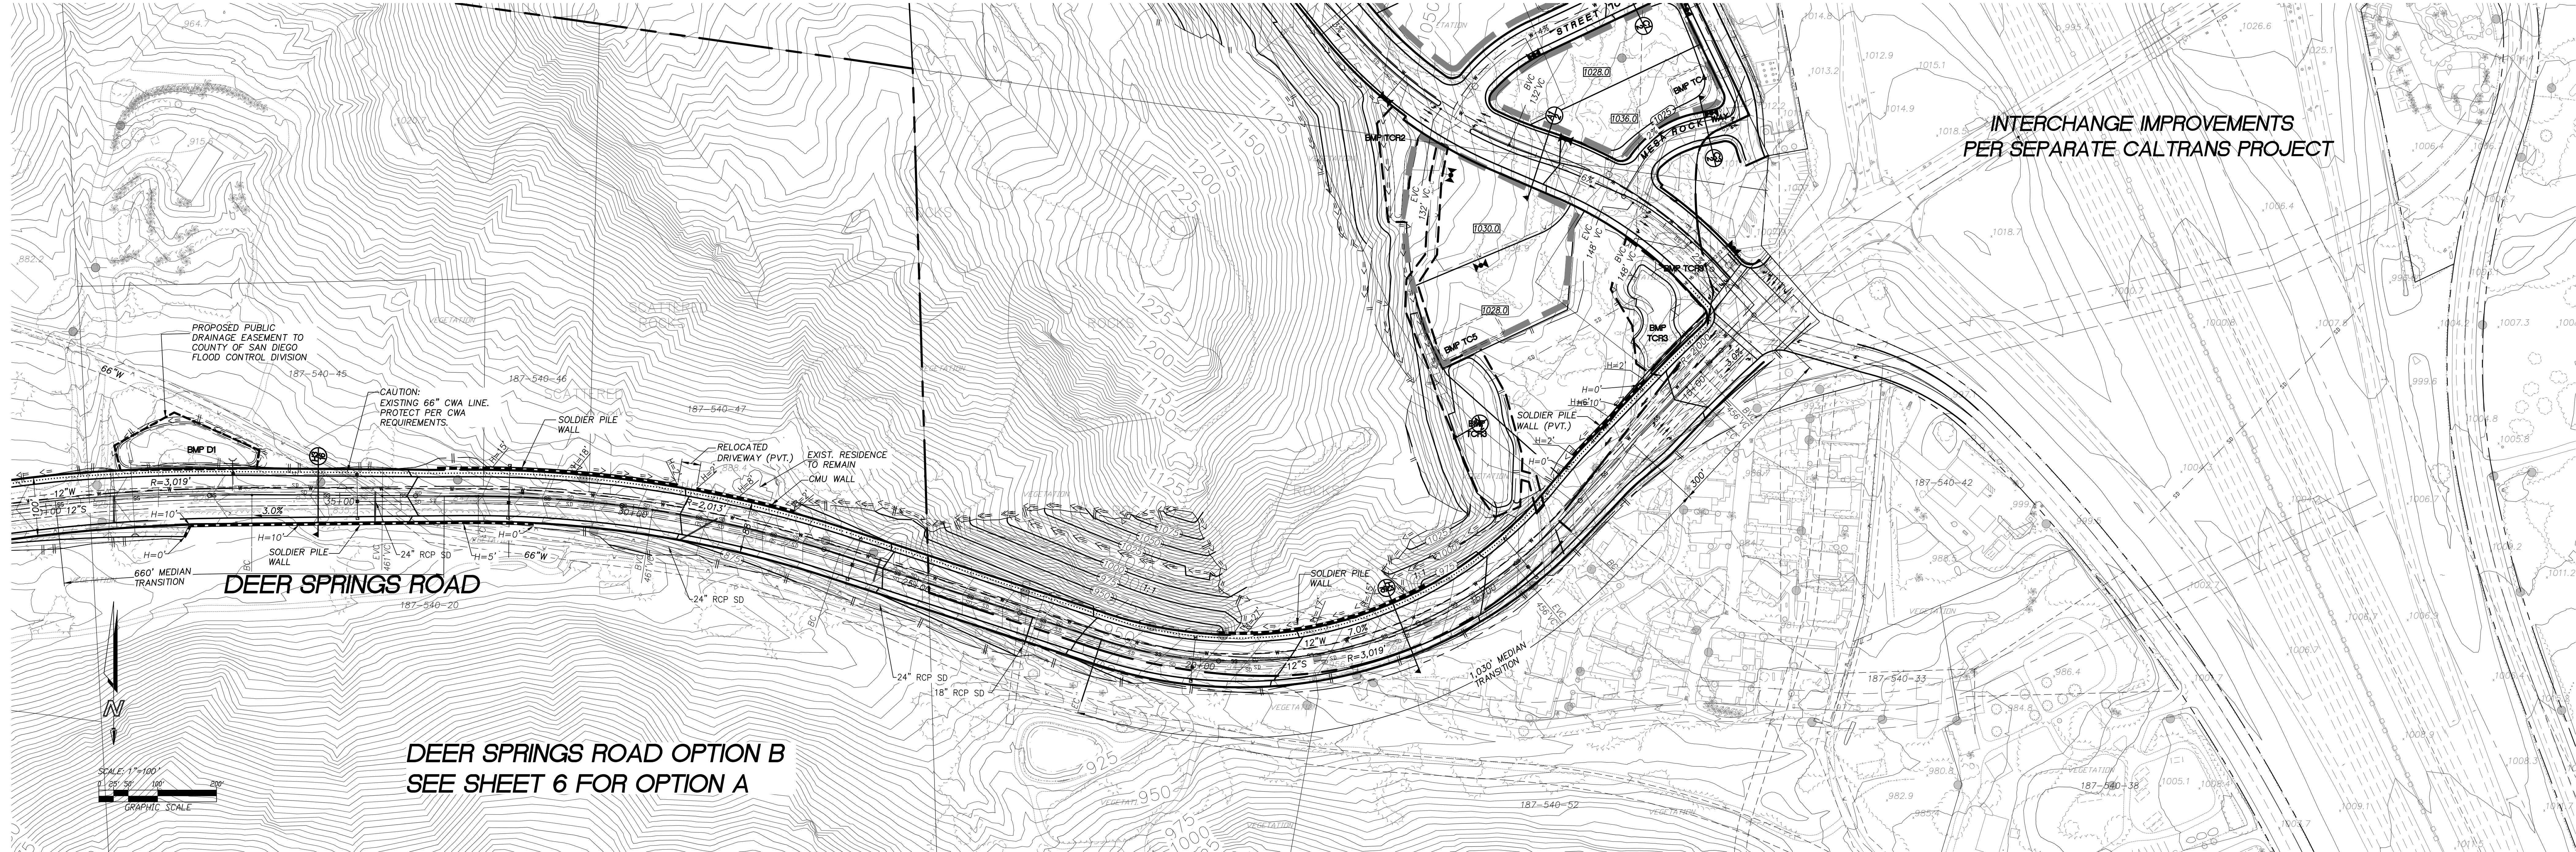

SEE SHEET 17

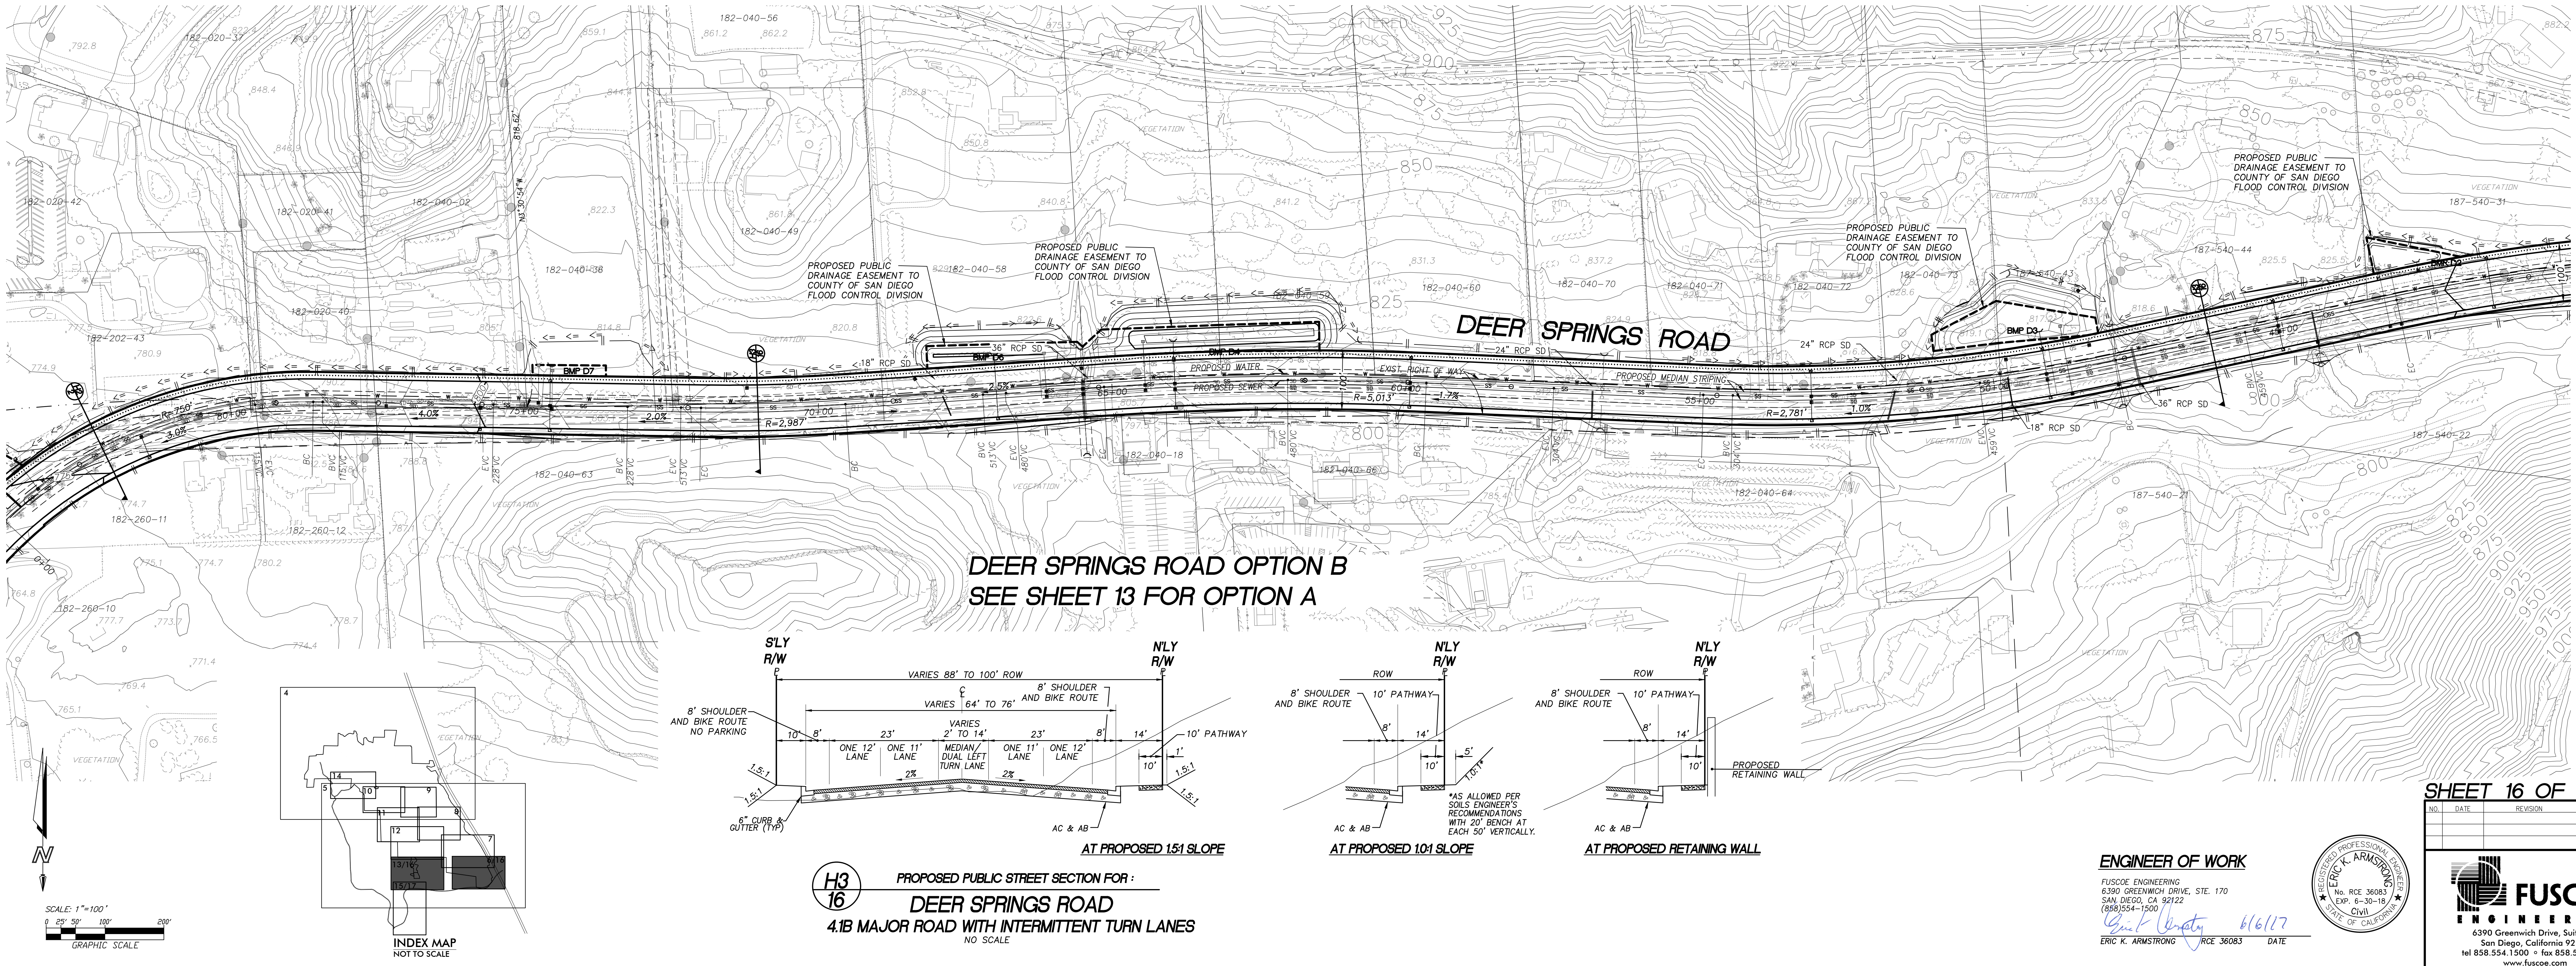

COUNTY OF SAN DIEGO TRACT TM 5597 RPL²
PRELIMINARY GRADING PLAN
NEWLAND SIERRA

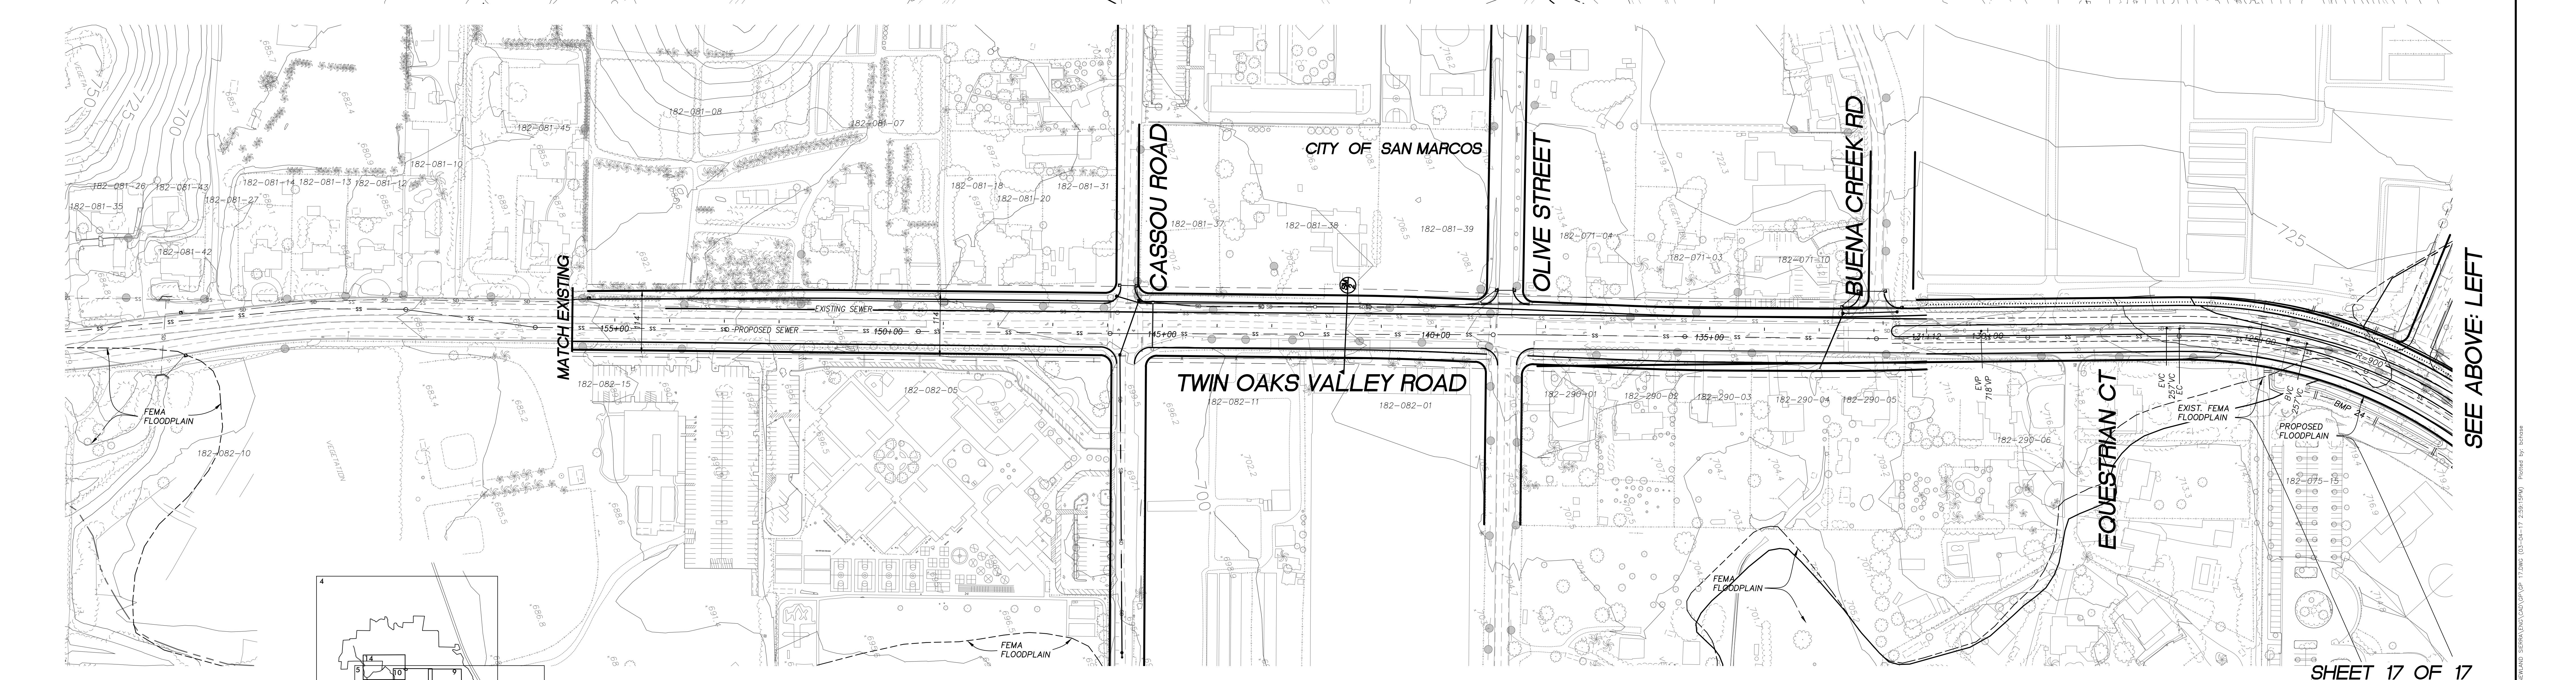

SEE SHEET 13

SEE SHEET 16



SEE ABOVE: LEFT



SCALE: 1"=100'



GRAPHIC SCALE



INDEX MAP
NOT TO SCALE

FUSCOE ENGINEERING
 6390 GREENWICH DRIVE, STE. 170
 SAN DIEGO, CA 92122
 (619) 554-1500
 (619) 554-1501

PROJECT OF WORK
 FUSCOE ENGINEERING
 6390 GREENWICH DRIVE, STE. 170
 SAN DIEGO, CA 92122
 EXP. 6-30-18
 Civil

Eric K. Armstrong 6/6/17
 ERIC K. ARMSTRONG RCE 36083 DATE



FUSCOE
ENGINEERING

6390 Greenwich Drive, Suite 170
 San Diego, California 92122
 tel 619.554.1500 • fax 619.597.0335
 www.fuscoe.com



MA\PROJECTS\0660 NEWLAND CO



FUSCOE
ENGINEERING
6390 Greenwich Drive, Suite 170
San Diego, California 92122
tel 858.554.1500 • fax 858.597.0335
www.fuscoecorp.com

NO.	DATE	REVISION