

LEGEND

afu

ARTIFICIAL FILL-UNDOCUMENTED

Qal

ALLUVIUM

Qcol

COLLUVIUM

Qoal

OLDER ALLUVIUM

Qls

LANDSLIDE DEPOSITS

Tof

OTAY FORMATION-ANGLOMERATE

Jsp

SANTIAGO PEAK VOLCANICS

SEISMOLOGY CONTACT-DOTTED WHERE BURIED
(QUERIED WHERE UNKNOWN)

TP-1-2

BACKHOE TEST PIT

TP-1-1

EXCAVATOR TEST PIT

TP-1-3

PERC TEST PIT

BORING

SUBDRAIN WITH PIPE DIAMETER

PT-1

PERC BORING

XX

HARD ROCK OUTCROPS

HF

TRACE OF CROSS SECTION

SC-1

SEISMIC LINE



AGS

ADVANCED GEOTECHNICAL SOLUTIONS, INC.


485 Corporate Drive, Suite B
San Diego, CA 92108
Tel: 619.595.5465 Fax: 619.595.5337

Project# 1312-02
F/W 1312-02

Report# 1312-02-B-862

Date FEB. 2018

PLATE 1

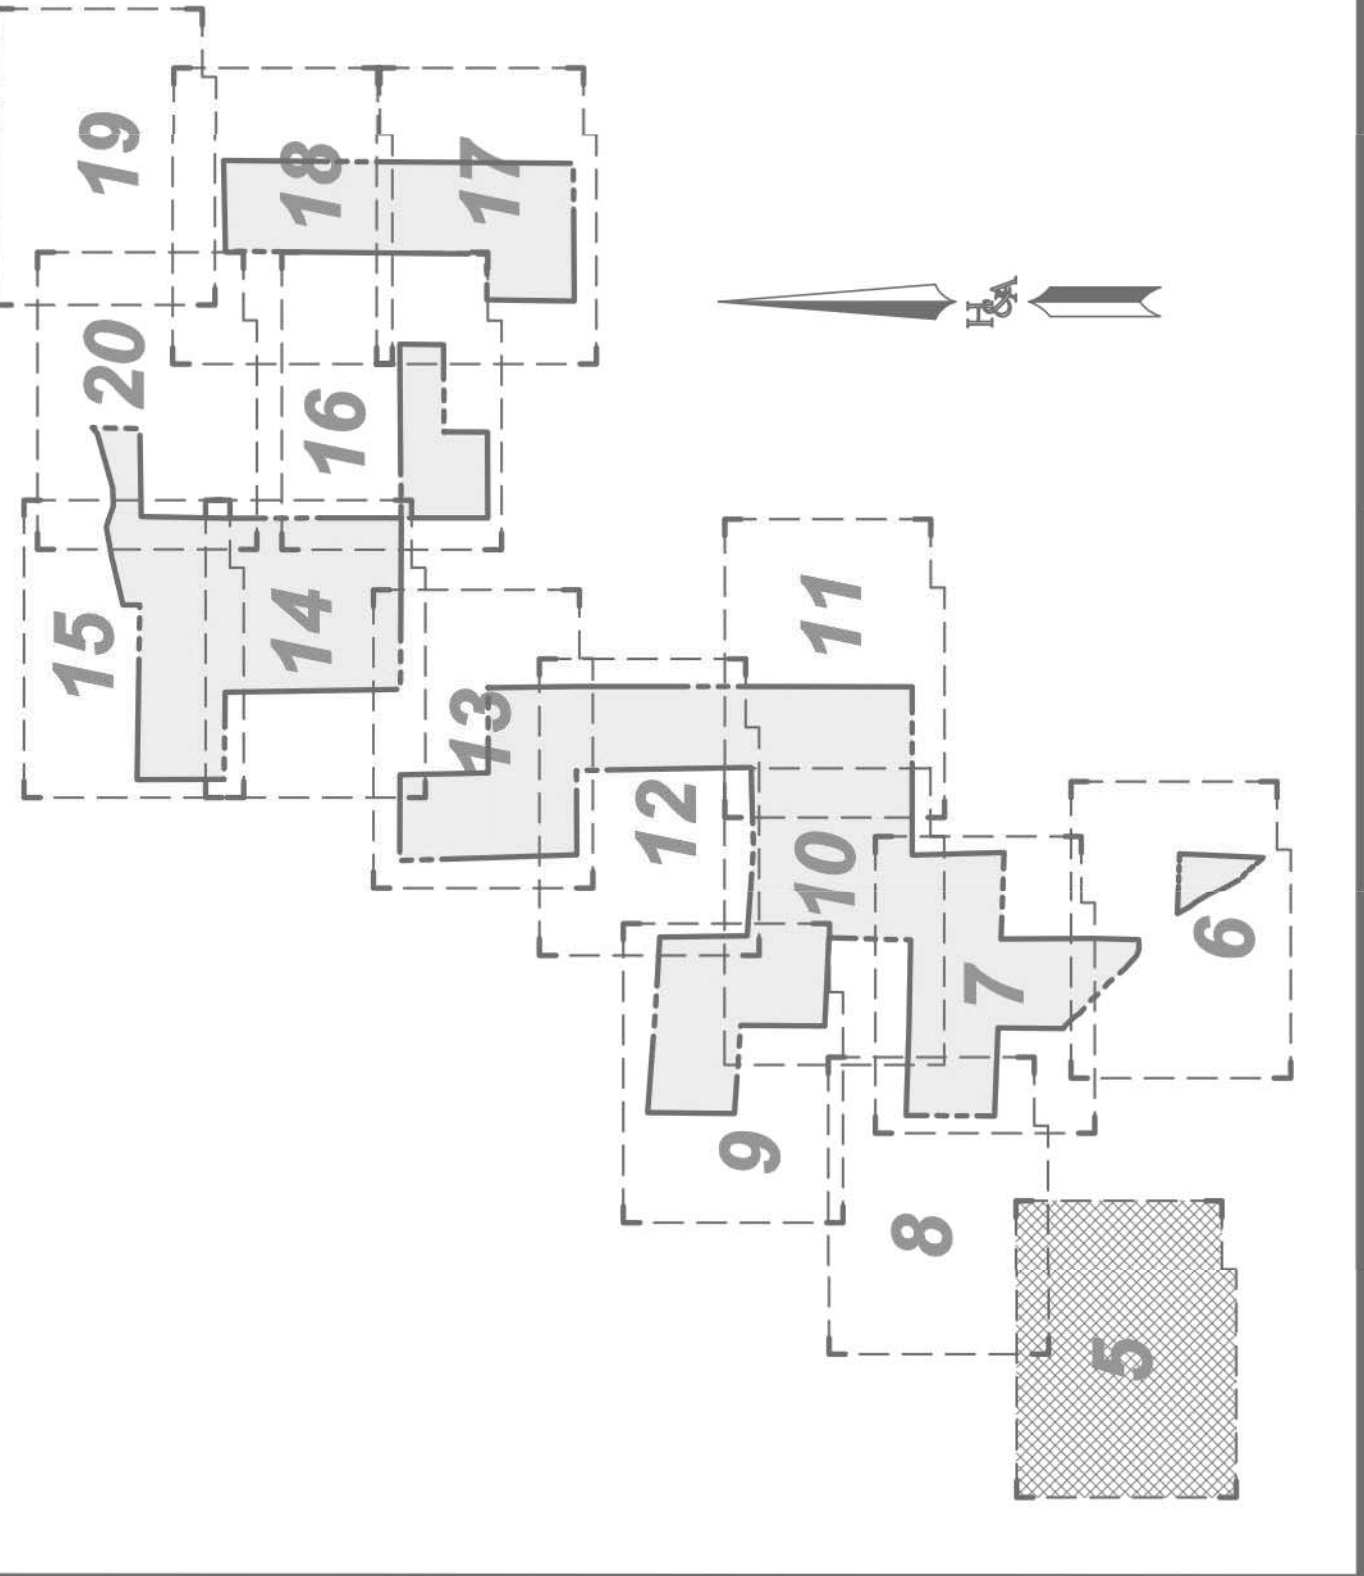

SHEET INDEX

PREPARED BY:

HUNSAKER & ASSOCIATES
SAN DIEGO, INC.

PLANNING
939 Wiles Street
San Diego, CA 92101
HUNSAKER@HUNSAKER.COM

PRELIMINARY GRADING PLAN
OTAY RANCH
VILLAGE 14 AND
PLANNING AREAS 16 & 19
County Of San Diego, California

SHEET 5 OF 22

SUBJECT TO INFORMATION AVAILABLE TO DATE, THIS PLAN IS A PRELIMINARY GRADING PLAN. IT IS NOT TO BE USED FOR CONSTRUCTION OR FOR ANY OTHER PURPOSE WITHOUT THE WRITTEN CONSENT OF HUNSAKER & ASSOCIATES, INC. THE CLIENT ACCEPTS THE RISK OF ANY ERRORS OR OMISSIONS IN THIS PLAN.

SCALE 1" = 100'