



T-6
0.0' 2.2' 3.0'
1.0' 2.2' 3.0'
No Flooded No Water

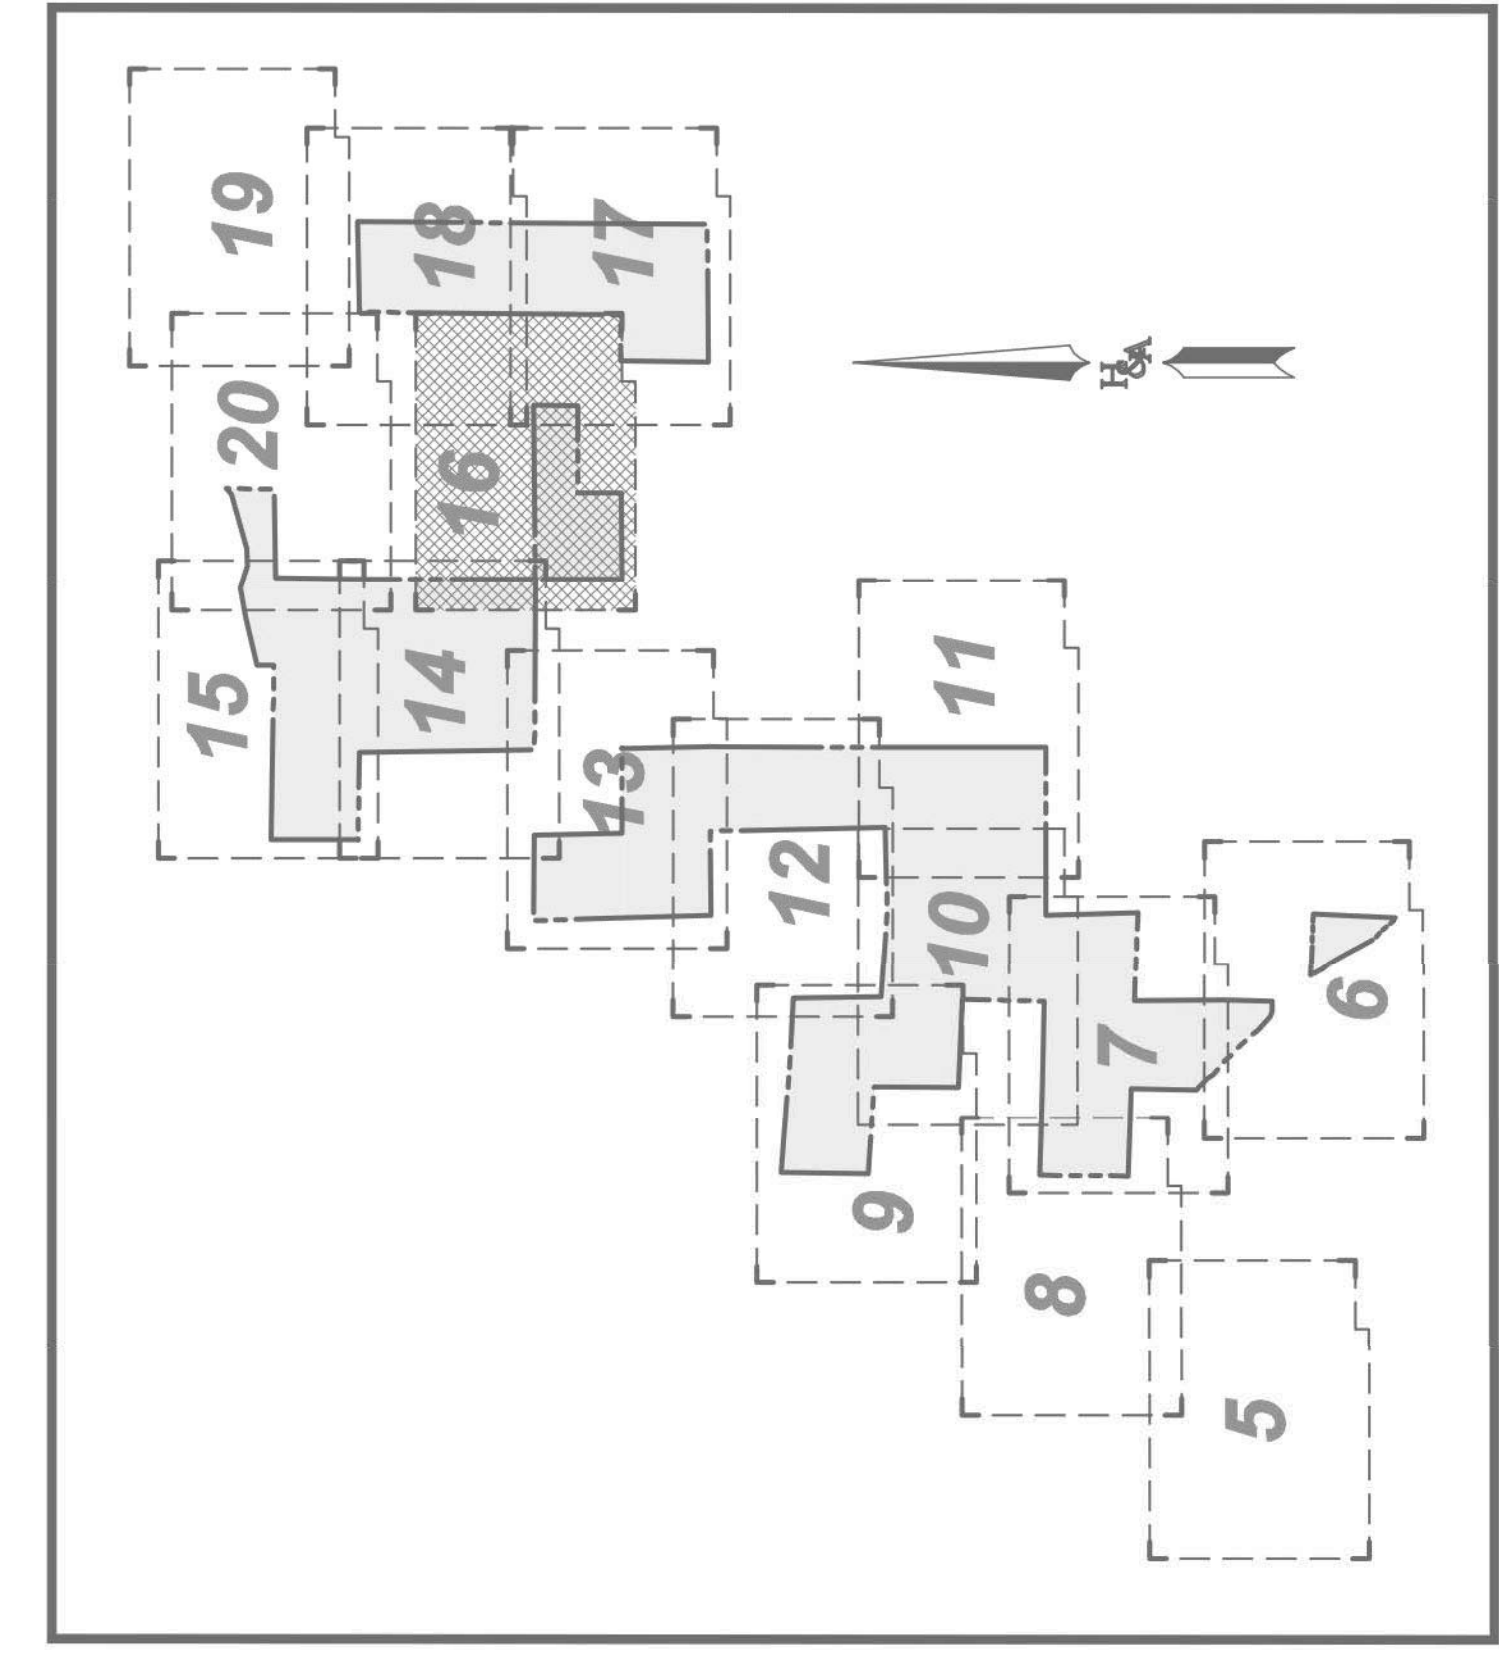

SHEET INDEX

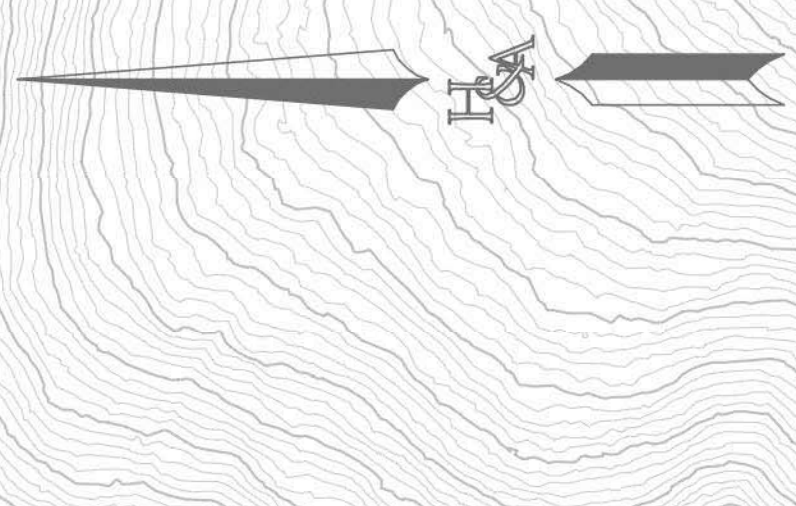

FOR CONTINUATION SEE SHEET NO. 17

SEE PLATE 1 FOR LEGEND PLATE 12

AGS
ADVANCED GEOTECHNICAL SOLUTIONS, INC.
14000 San Diego Avenue, Suite 100
San Diego, California 92128
Phone: (619) 796-5661 Fax: (619) 460-2397
Email: info@agsinc.com

Project: P/W 1312-02
Sheet: 1312-02-B-62
Date: FEB. 2018

PREPARED BY:

HUNSAKER & ASSOCIATES
SAN DIEGO, CA
3050 La Jolla Village Drive, Suite 100
San Diego, CA 92161
Phone: (619) 594-0000 Fax: (619) 594-0001

PRELIMINARY GRADING PLAN
OTAY RANCH
VILLAGE 14 AND
PLANNING AREAS 16 & 19
County of San Diego, California

SHEET 16 OF 22