


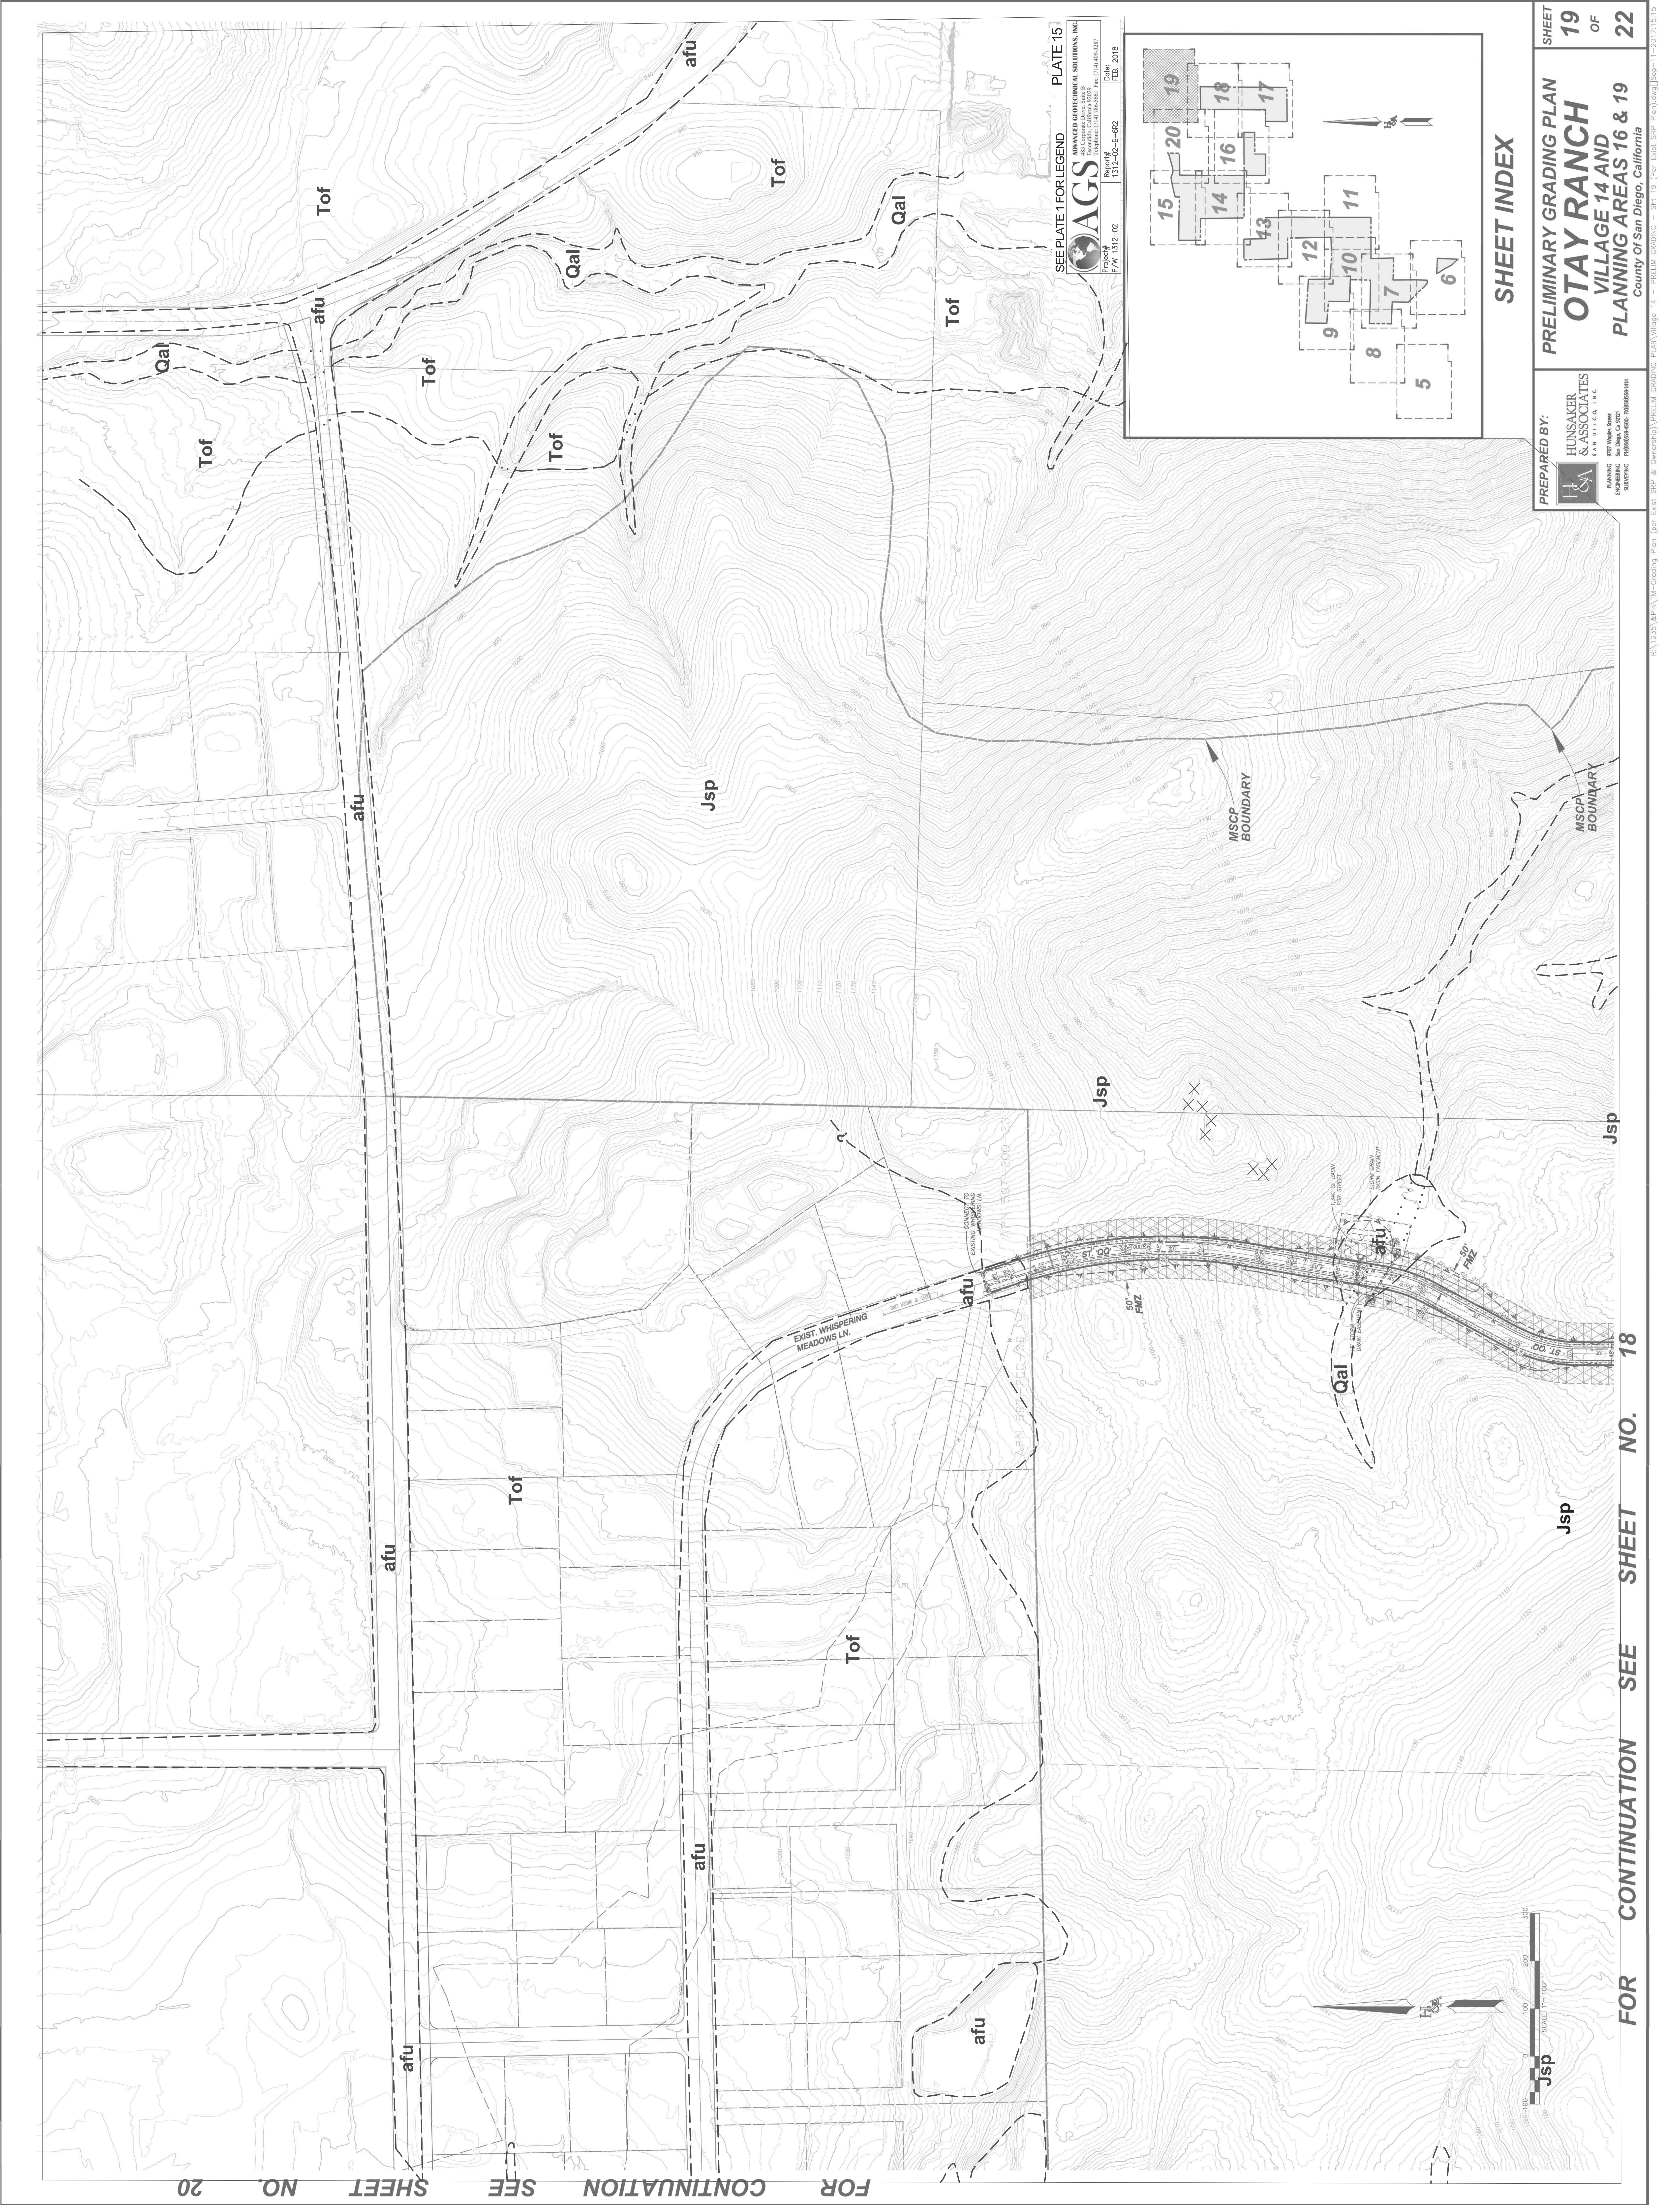


FOR CONTINUATION SEE SHEET NO. 20

SEE PLATE 1 FOR LEGEND PLATE 15

AAGS
ADVANCED GEOTECHNICAL SOLUTIONS, INC.
Escondido, California 92029
Telephone: (760) 943-2327
Fax: (760) 943-2327

Project# P/W 1312-02-B-692
Report#
Date: FEB. 2018

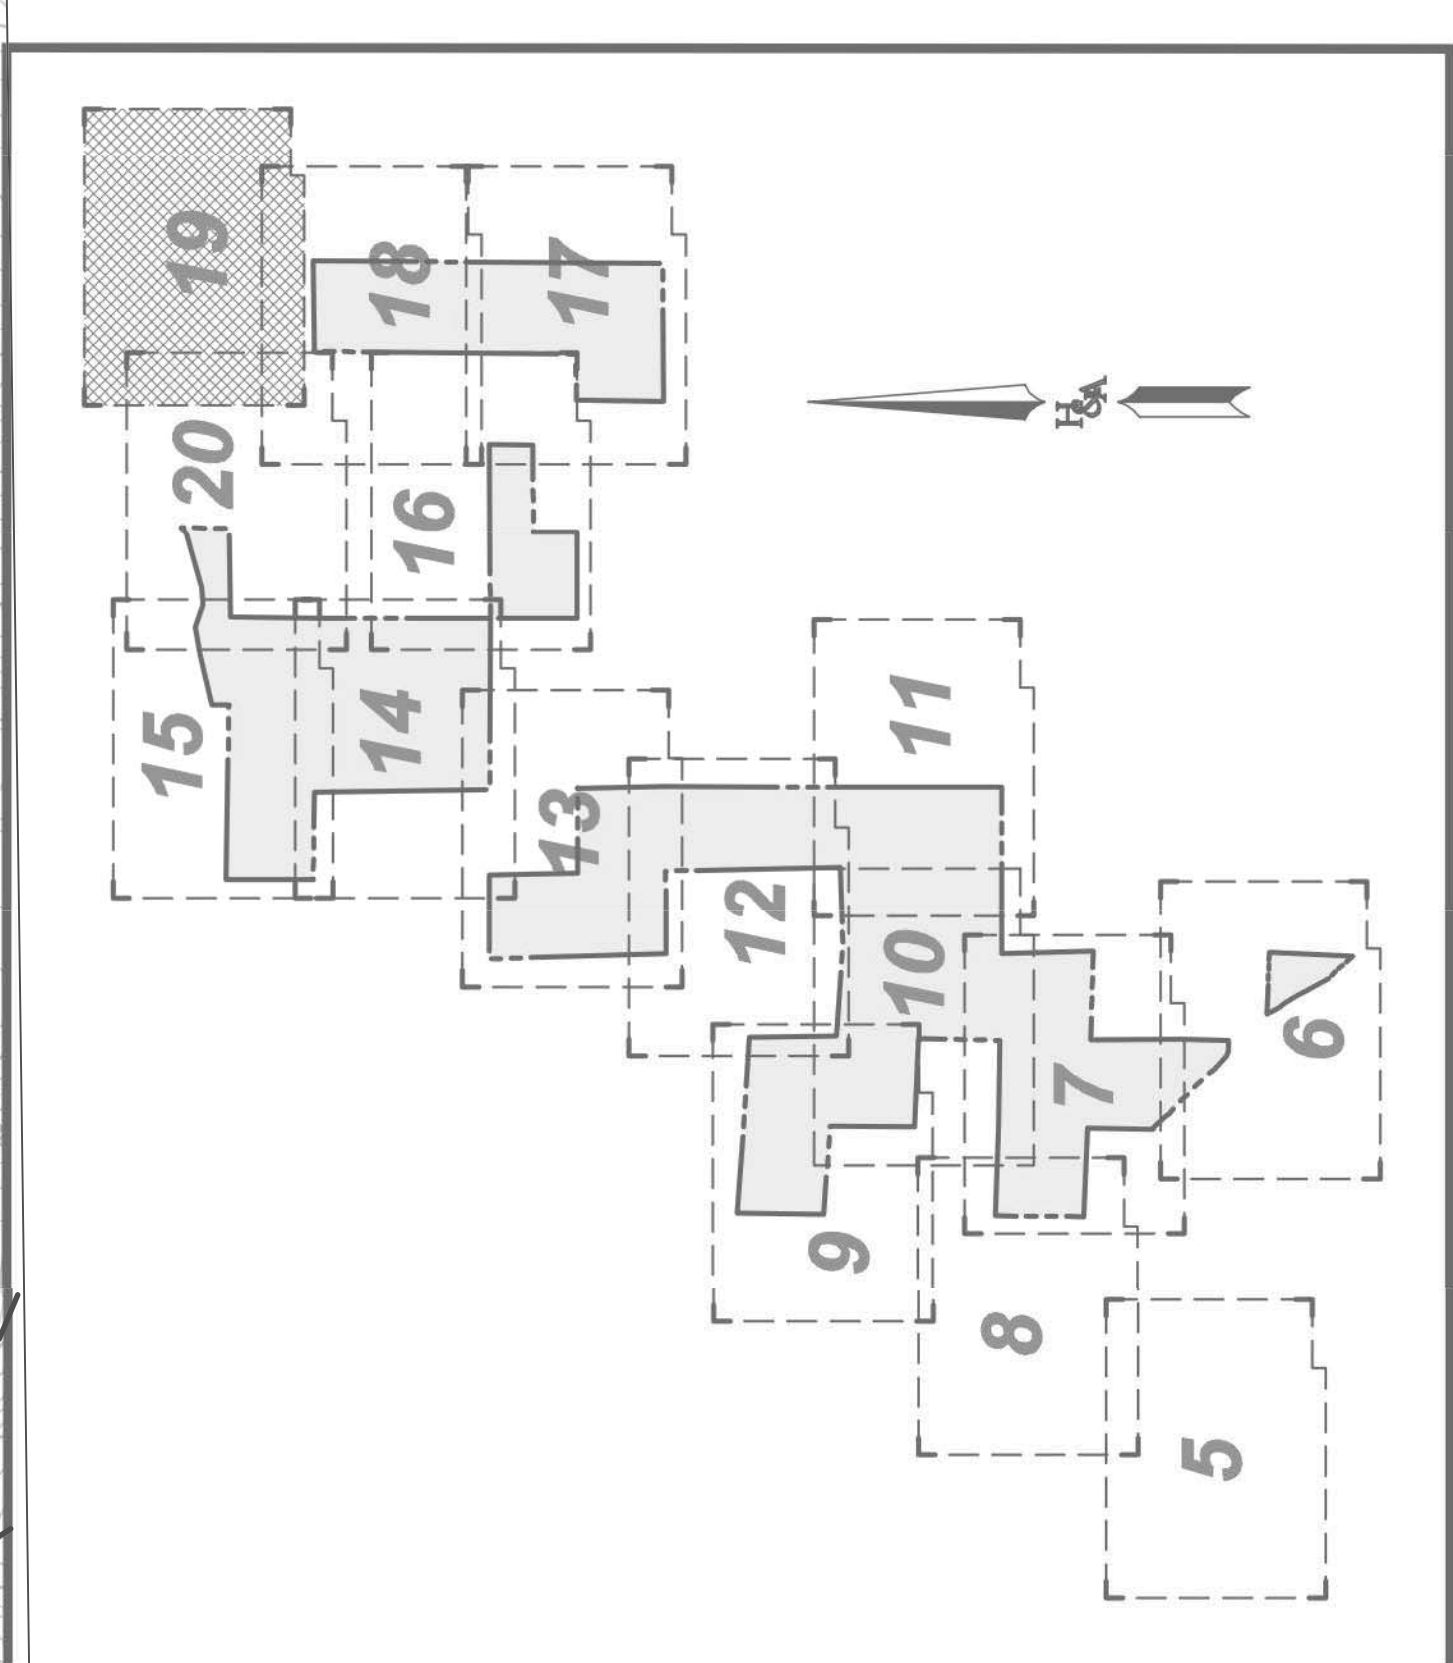

SHEET INDEX

PREPARED BY:
HUNSAKER & ASSOCIATES
INC.
A PROFESSIONAL LAND SURVEYING FIRM
REGISTERED IN THE STATE OF CALIFORNIA
SURVEYING PERMIT NO. 40017080038414

PRELIMINARY GRADING PLAN
OTAY RANCH
VILLAGE 14 AND
PLANNING AREAS 16 & 19
County Of San Diego, California

SHEET 19 OF 22

FOR CONTINUATION SEE SHEET NO. 18