



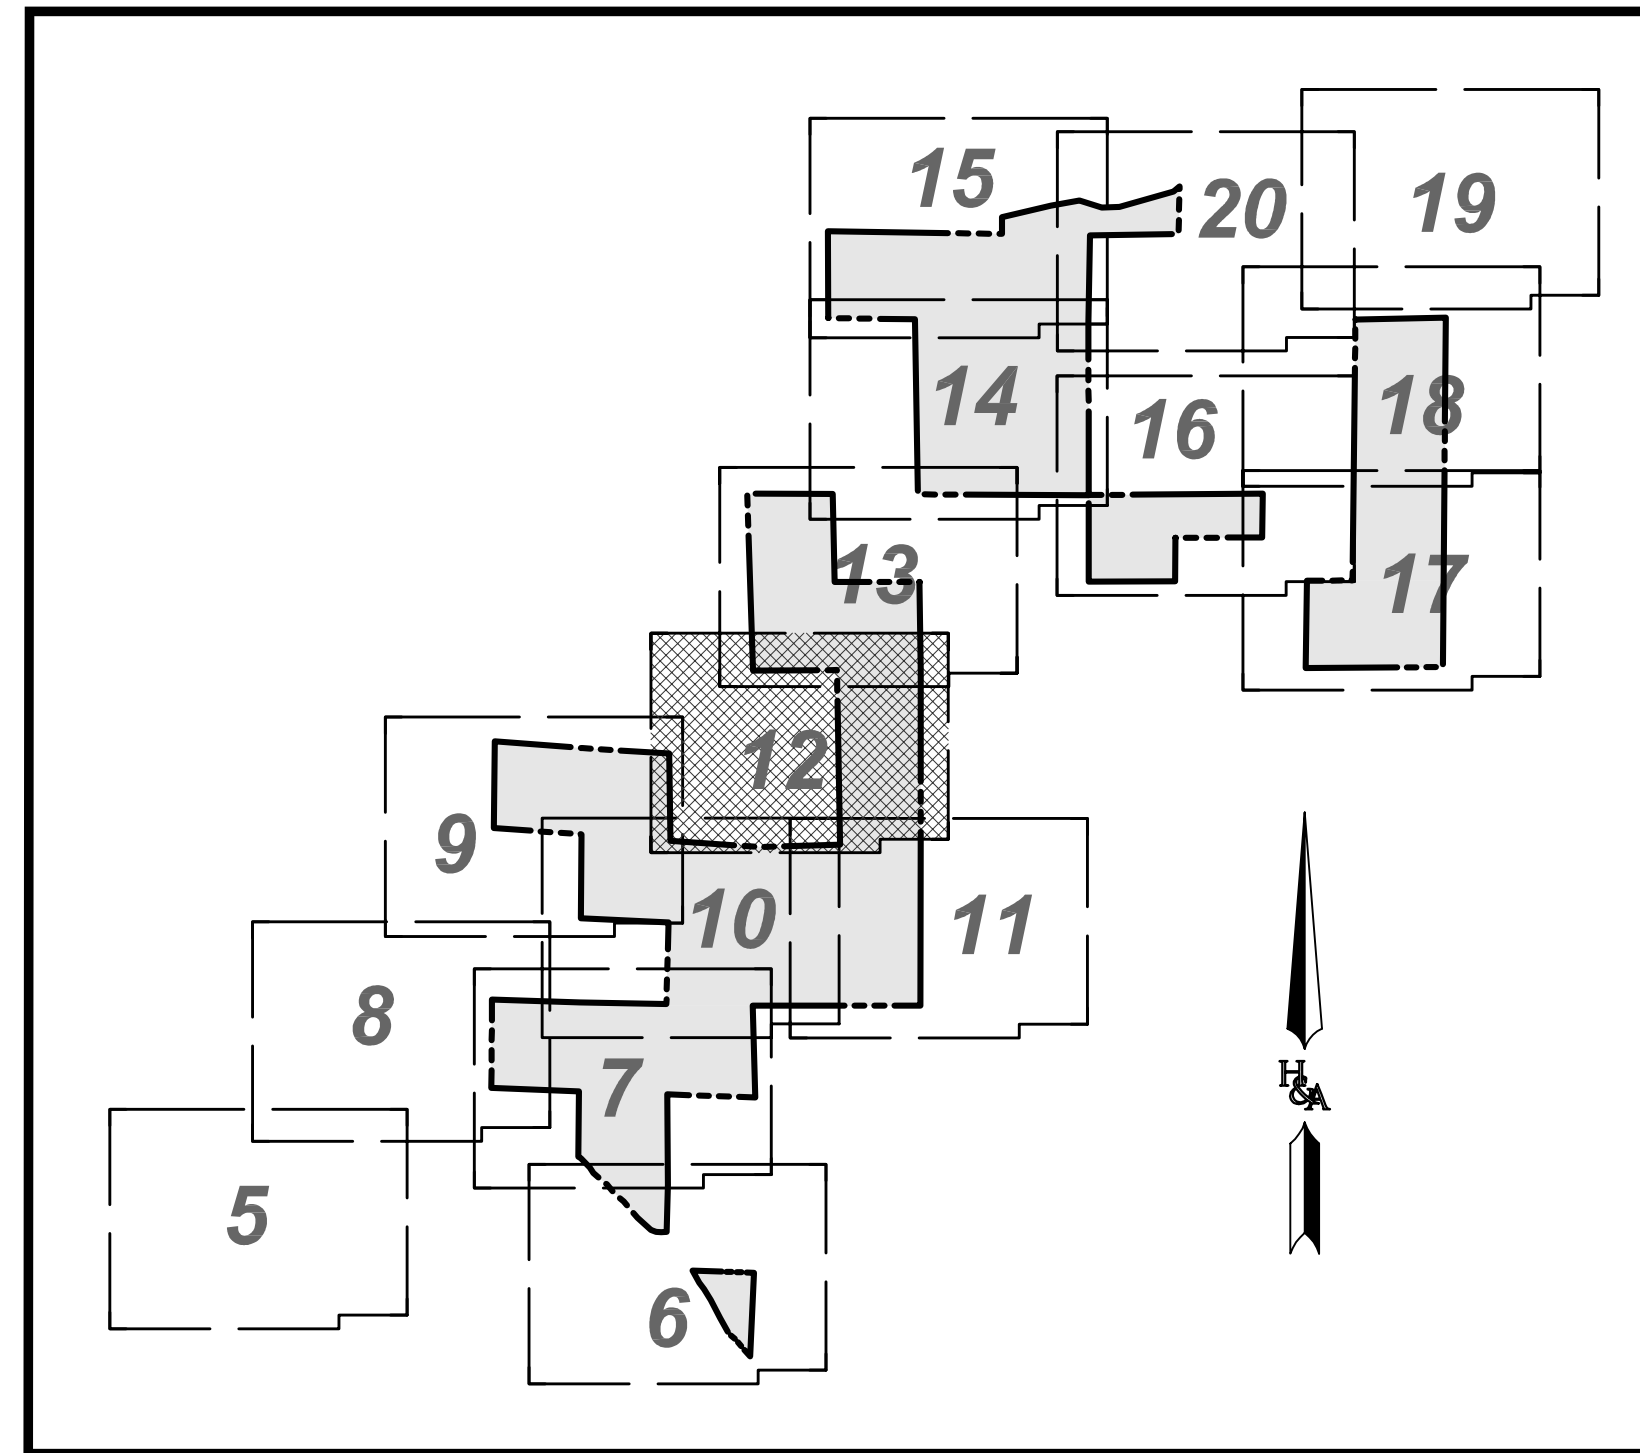

SHEET INDEX

FOR CONTINUATION SEE SHEET NO. 9

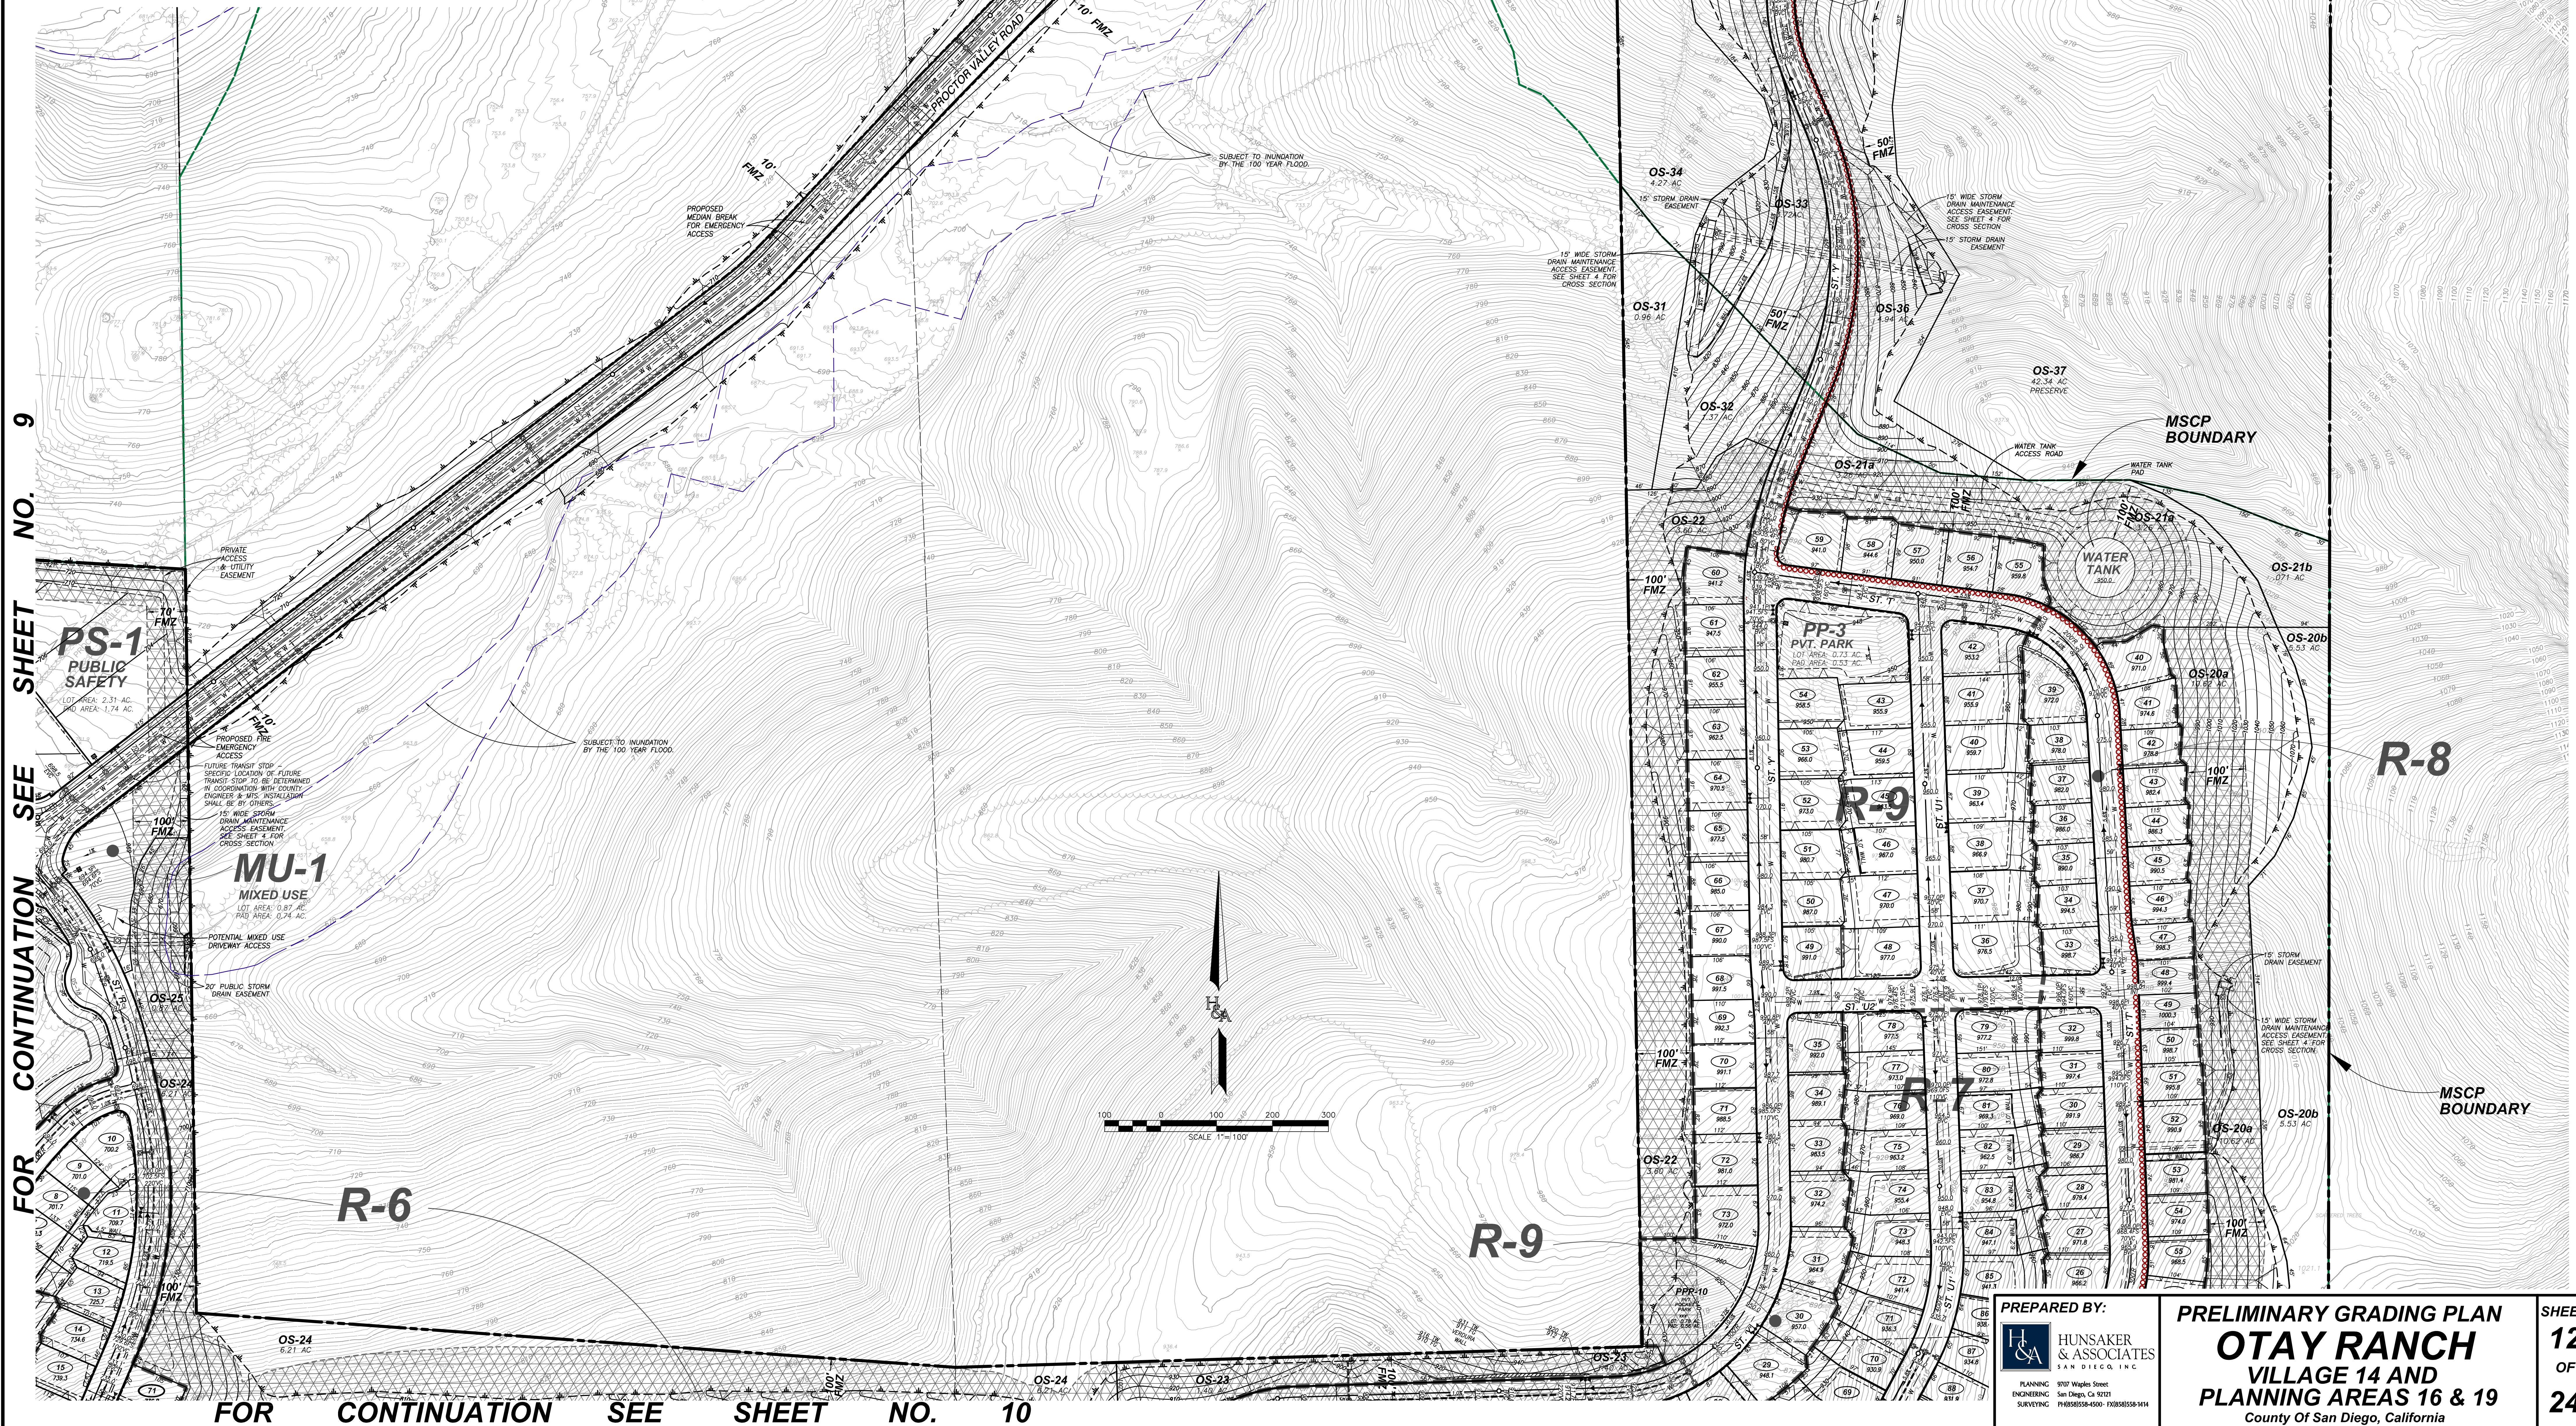

PREPARED BY:
HUNSAKER & ASSOCIATES
SAN DIEGO, CA
PLANNING: 9707 Wadsworth Street
ENGINEERING: San Diego, CA 92121
SURVEYING: PH0605034-000 / PH0505034-004

PRELIMINARY GRADING PLAN
OTAY RANCH
VILLAGE 14 AND
PLANNING AREAS 16 & 19
County Of San Diego, California

SHEET
12
OF
24

