




SECTION A-A'
SCALE 1"=120'

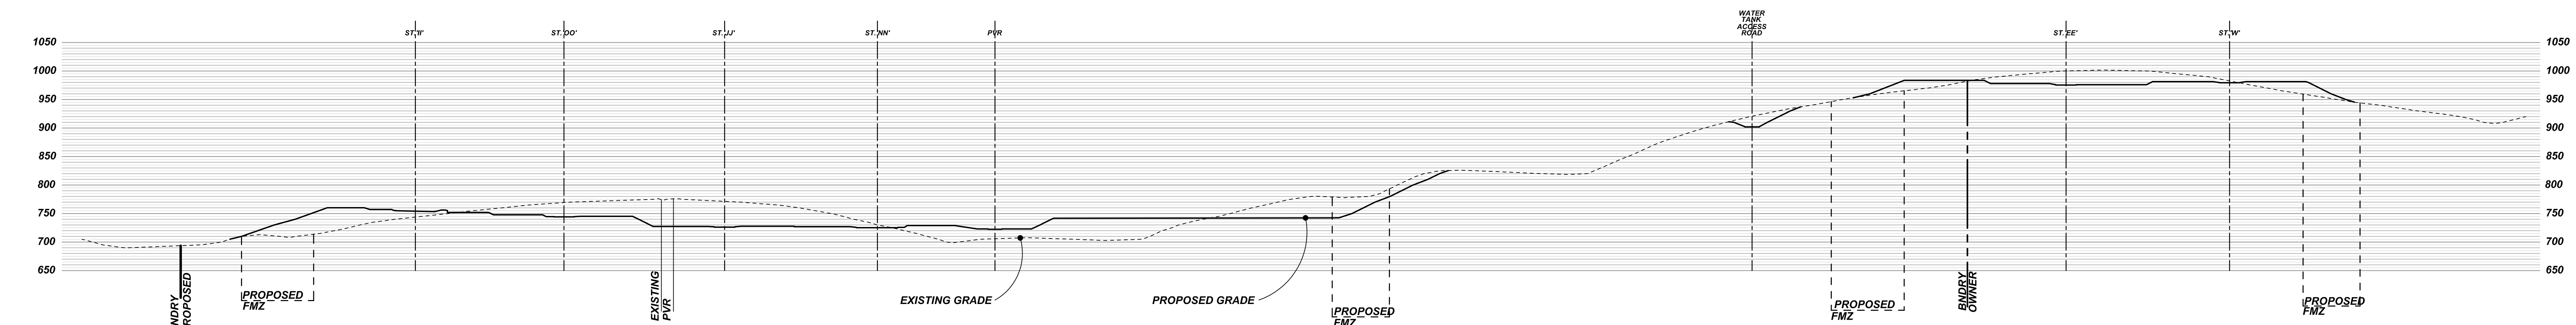


SECTION B-B'
SCALE 1"=120'

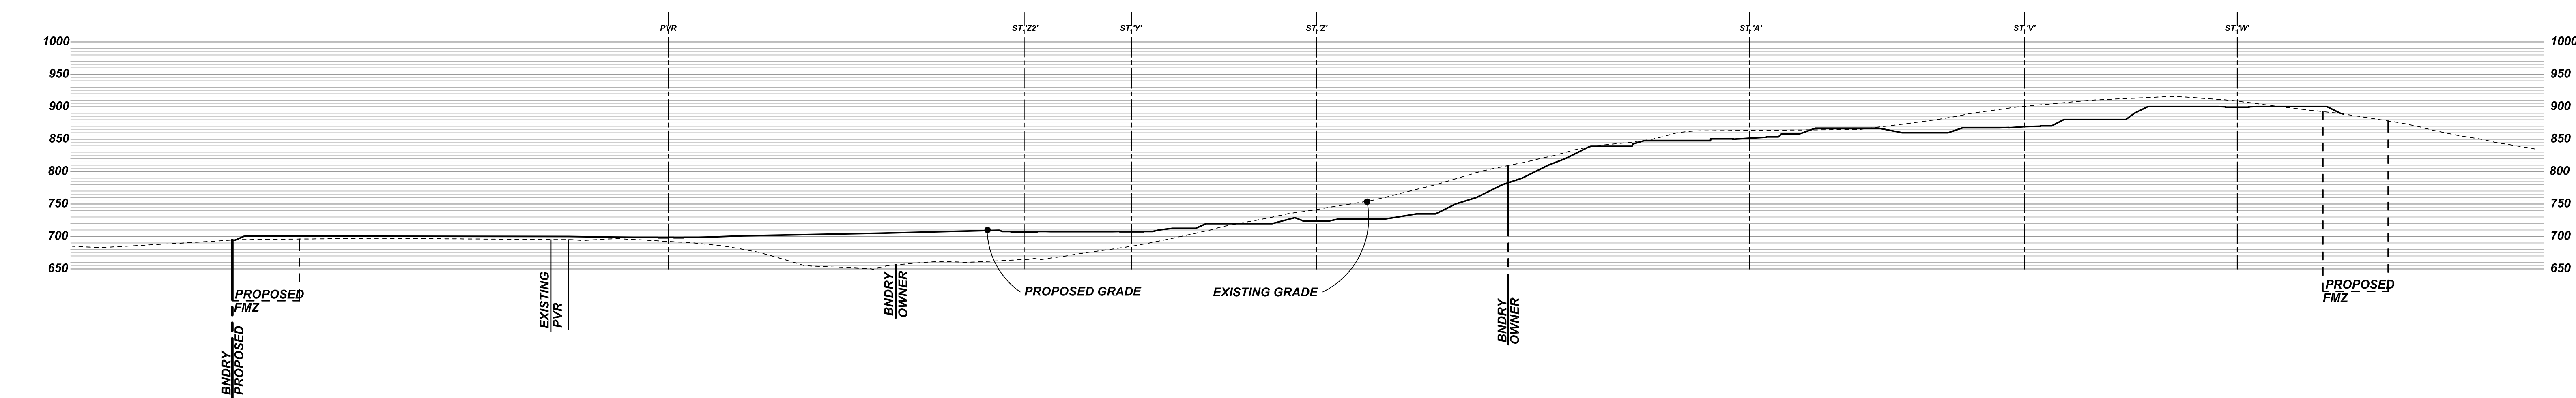

SECTION C-C'
SCALE 1"=120'

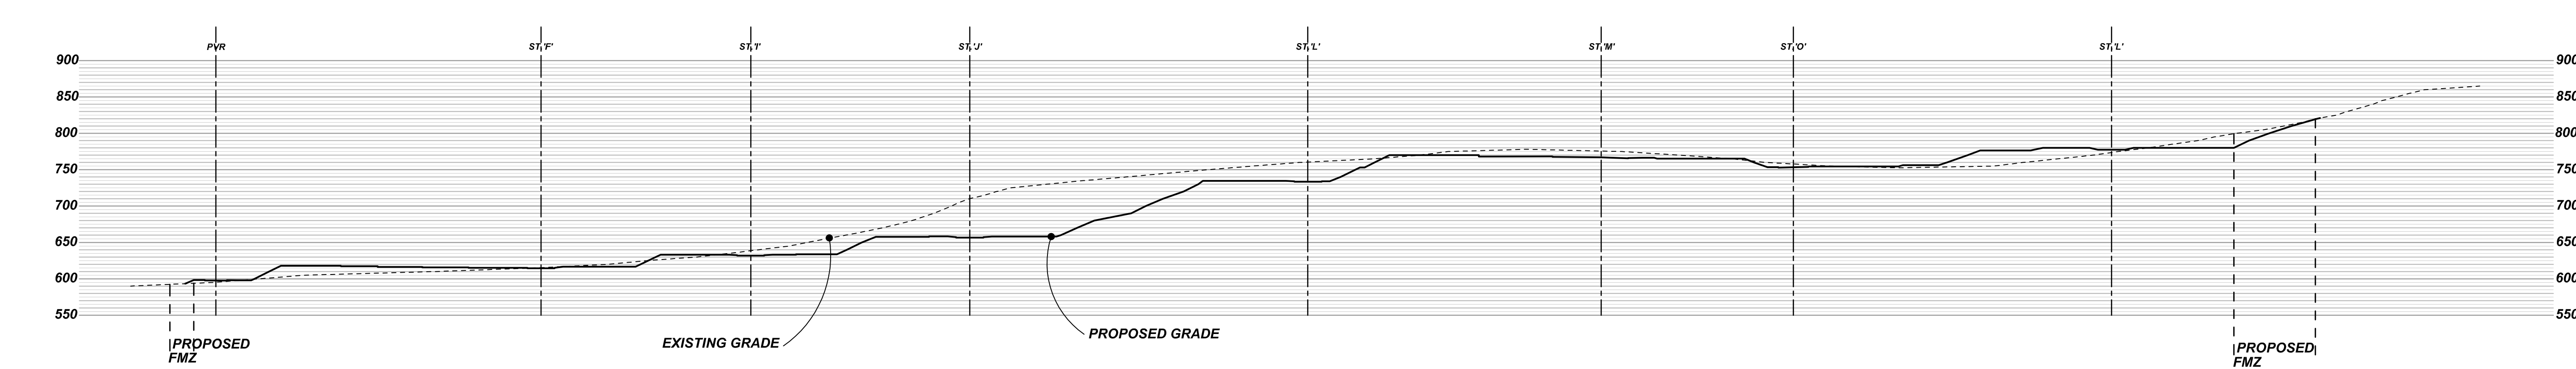

SECTION D-D'
SCALE 1"=120'

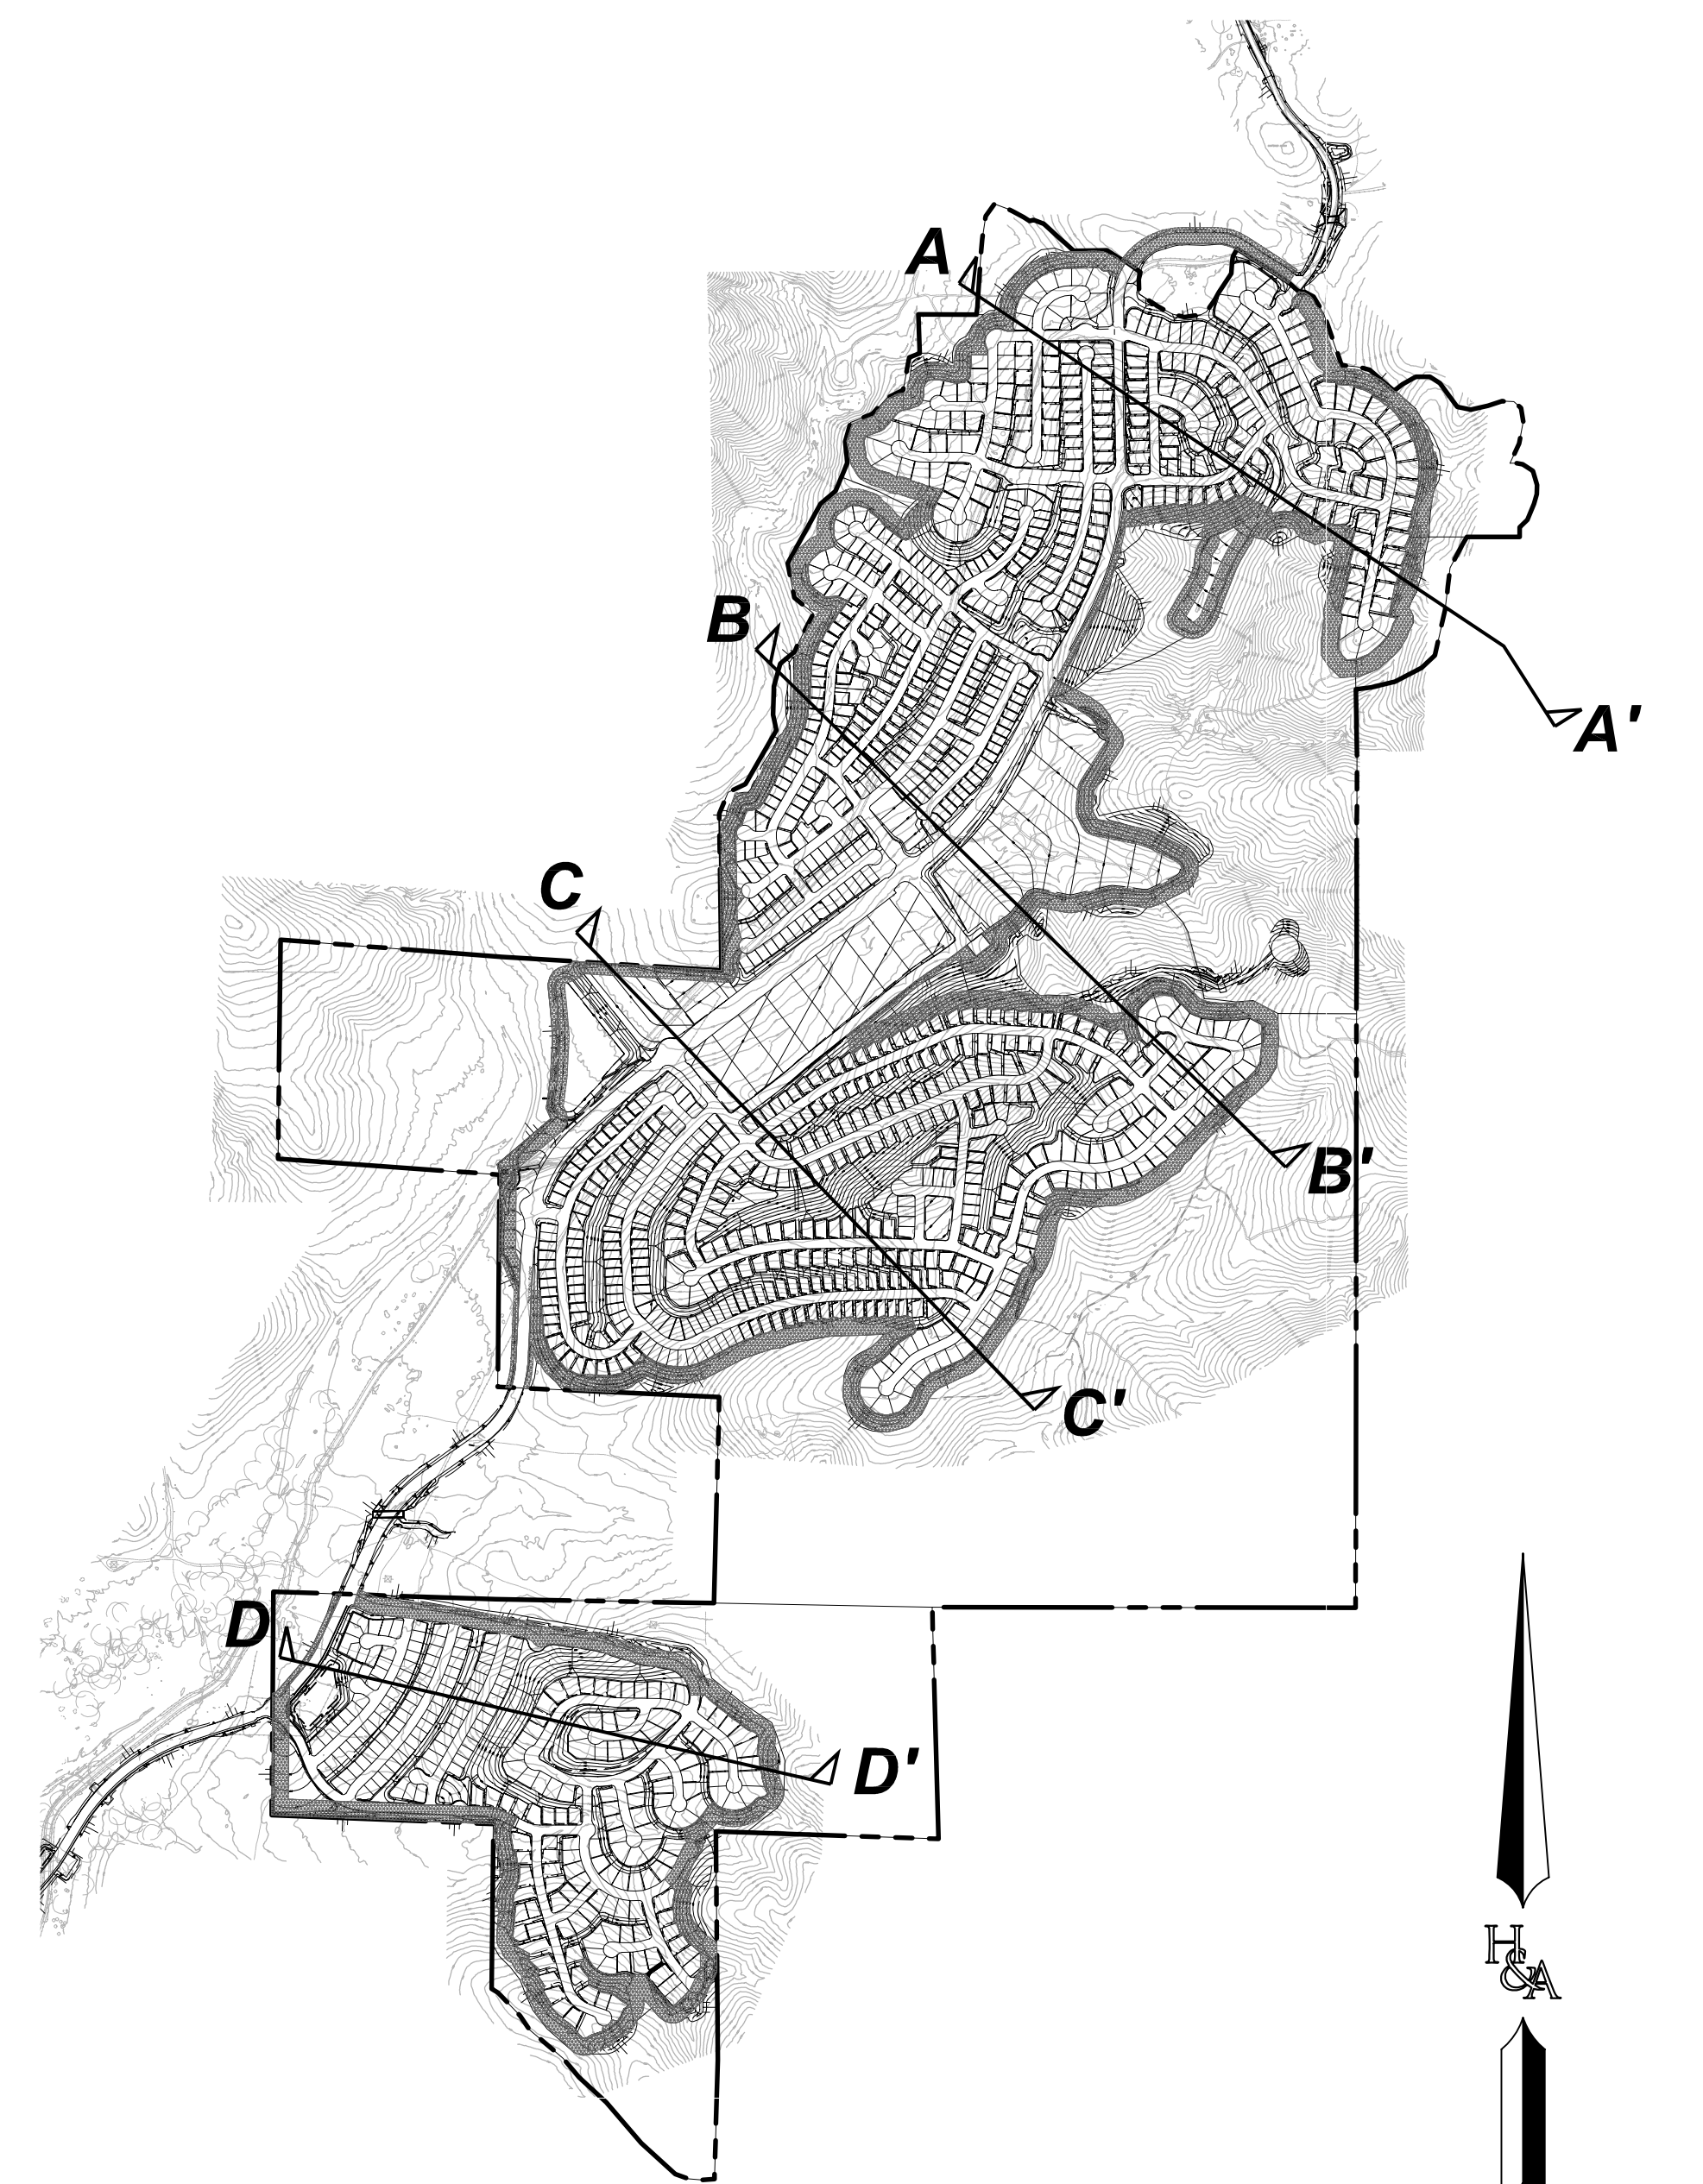

SITE PLAN

1"=1000'

PREPARED BY: H&A HUNSAKER & ASSOCIATES SAN DIEGO, INC. PLANNING: 9070 Waples Street San Diego, CA 92121 ENGINEERING: PH8080508-6500 PH8080508-514 SURVEYING: PH8080508-6500 PH8080508-514	PRELIMINARY GRADING PLAN OTAY RANCH VILLAGE 14 LAND EXCHANGE ALTERNATIVE County Of San Diego, California	SHEET 14 OF 16
--	--	-----------------------------------

R:\1235\&Pin\TM- Grading Plan (based on Land Swap)\Village 14 - PRELIM GRADING - Sht 14.dwg[Feb-10-2018:09:19]