
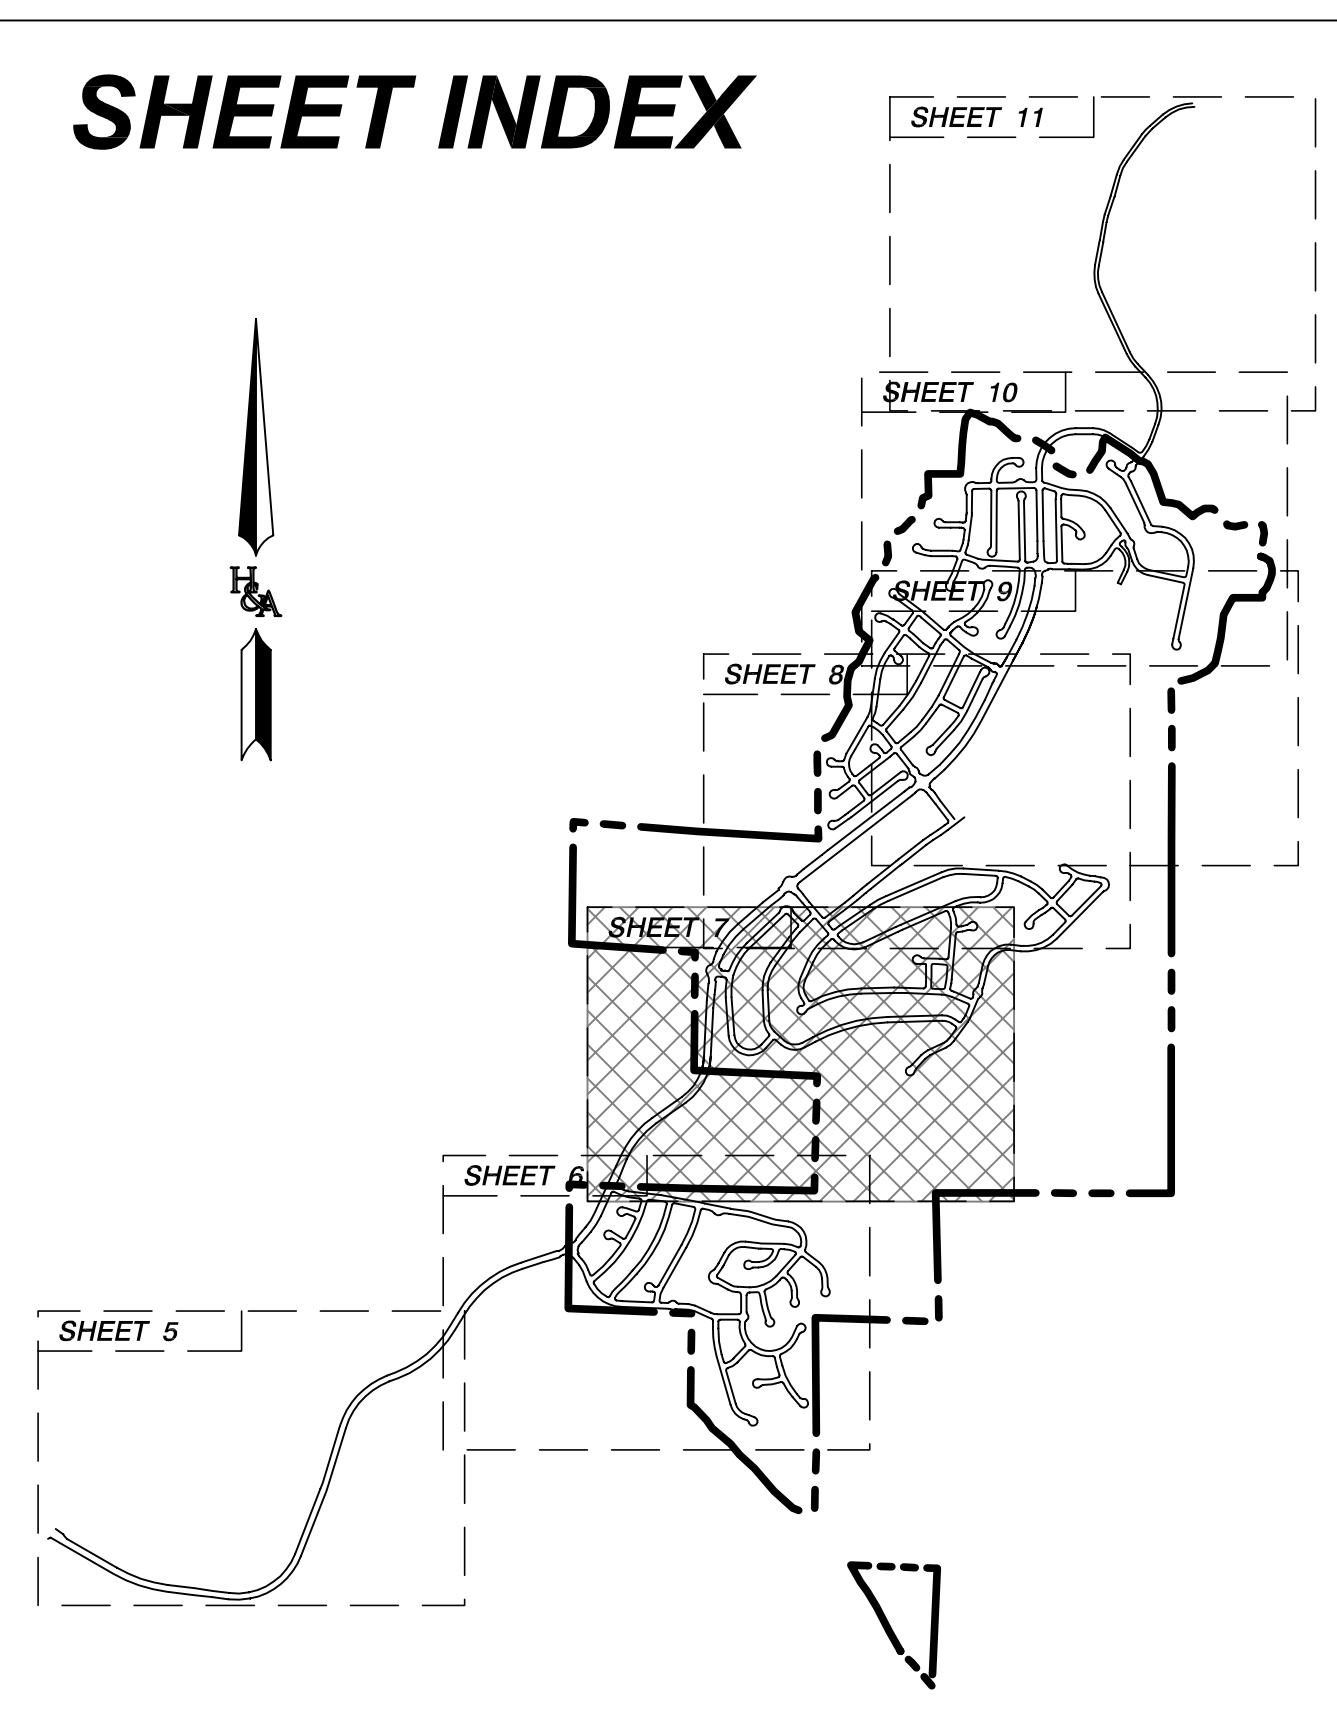


FOR CONTINUATION SEE SHEET NO. 8

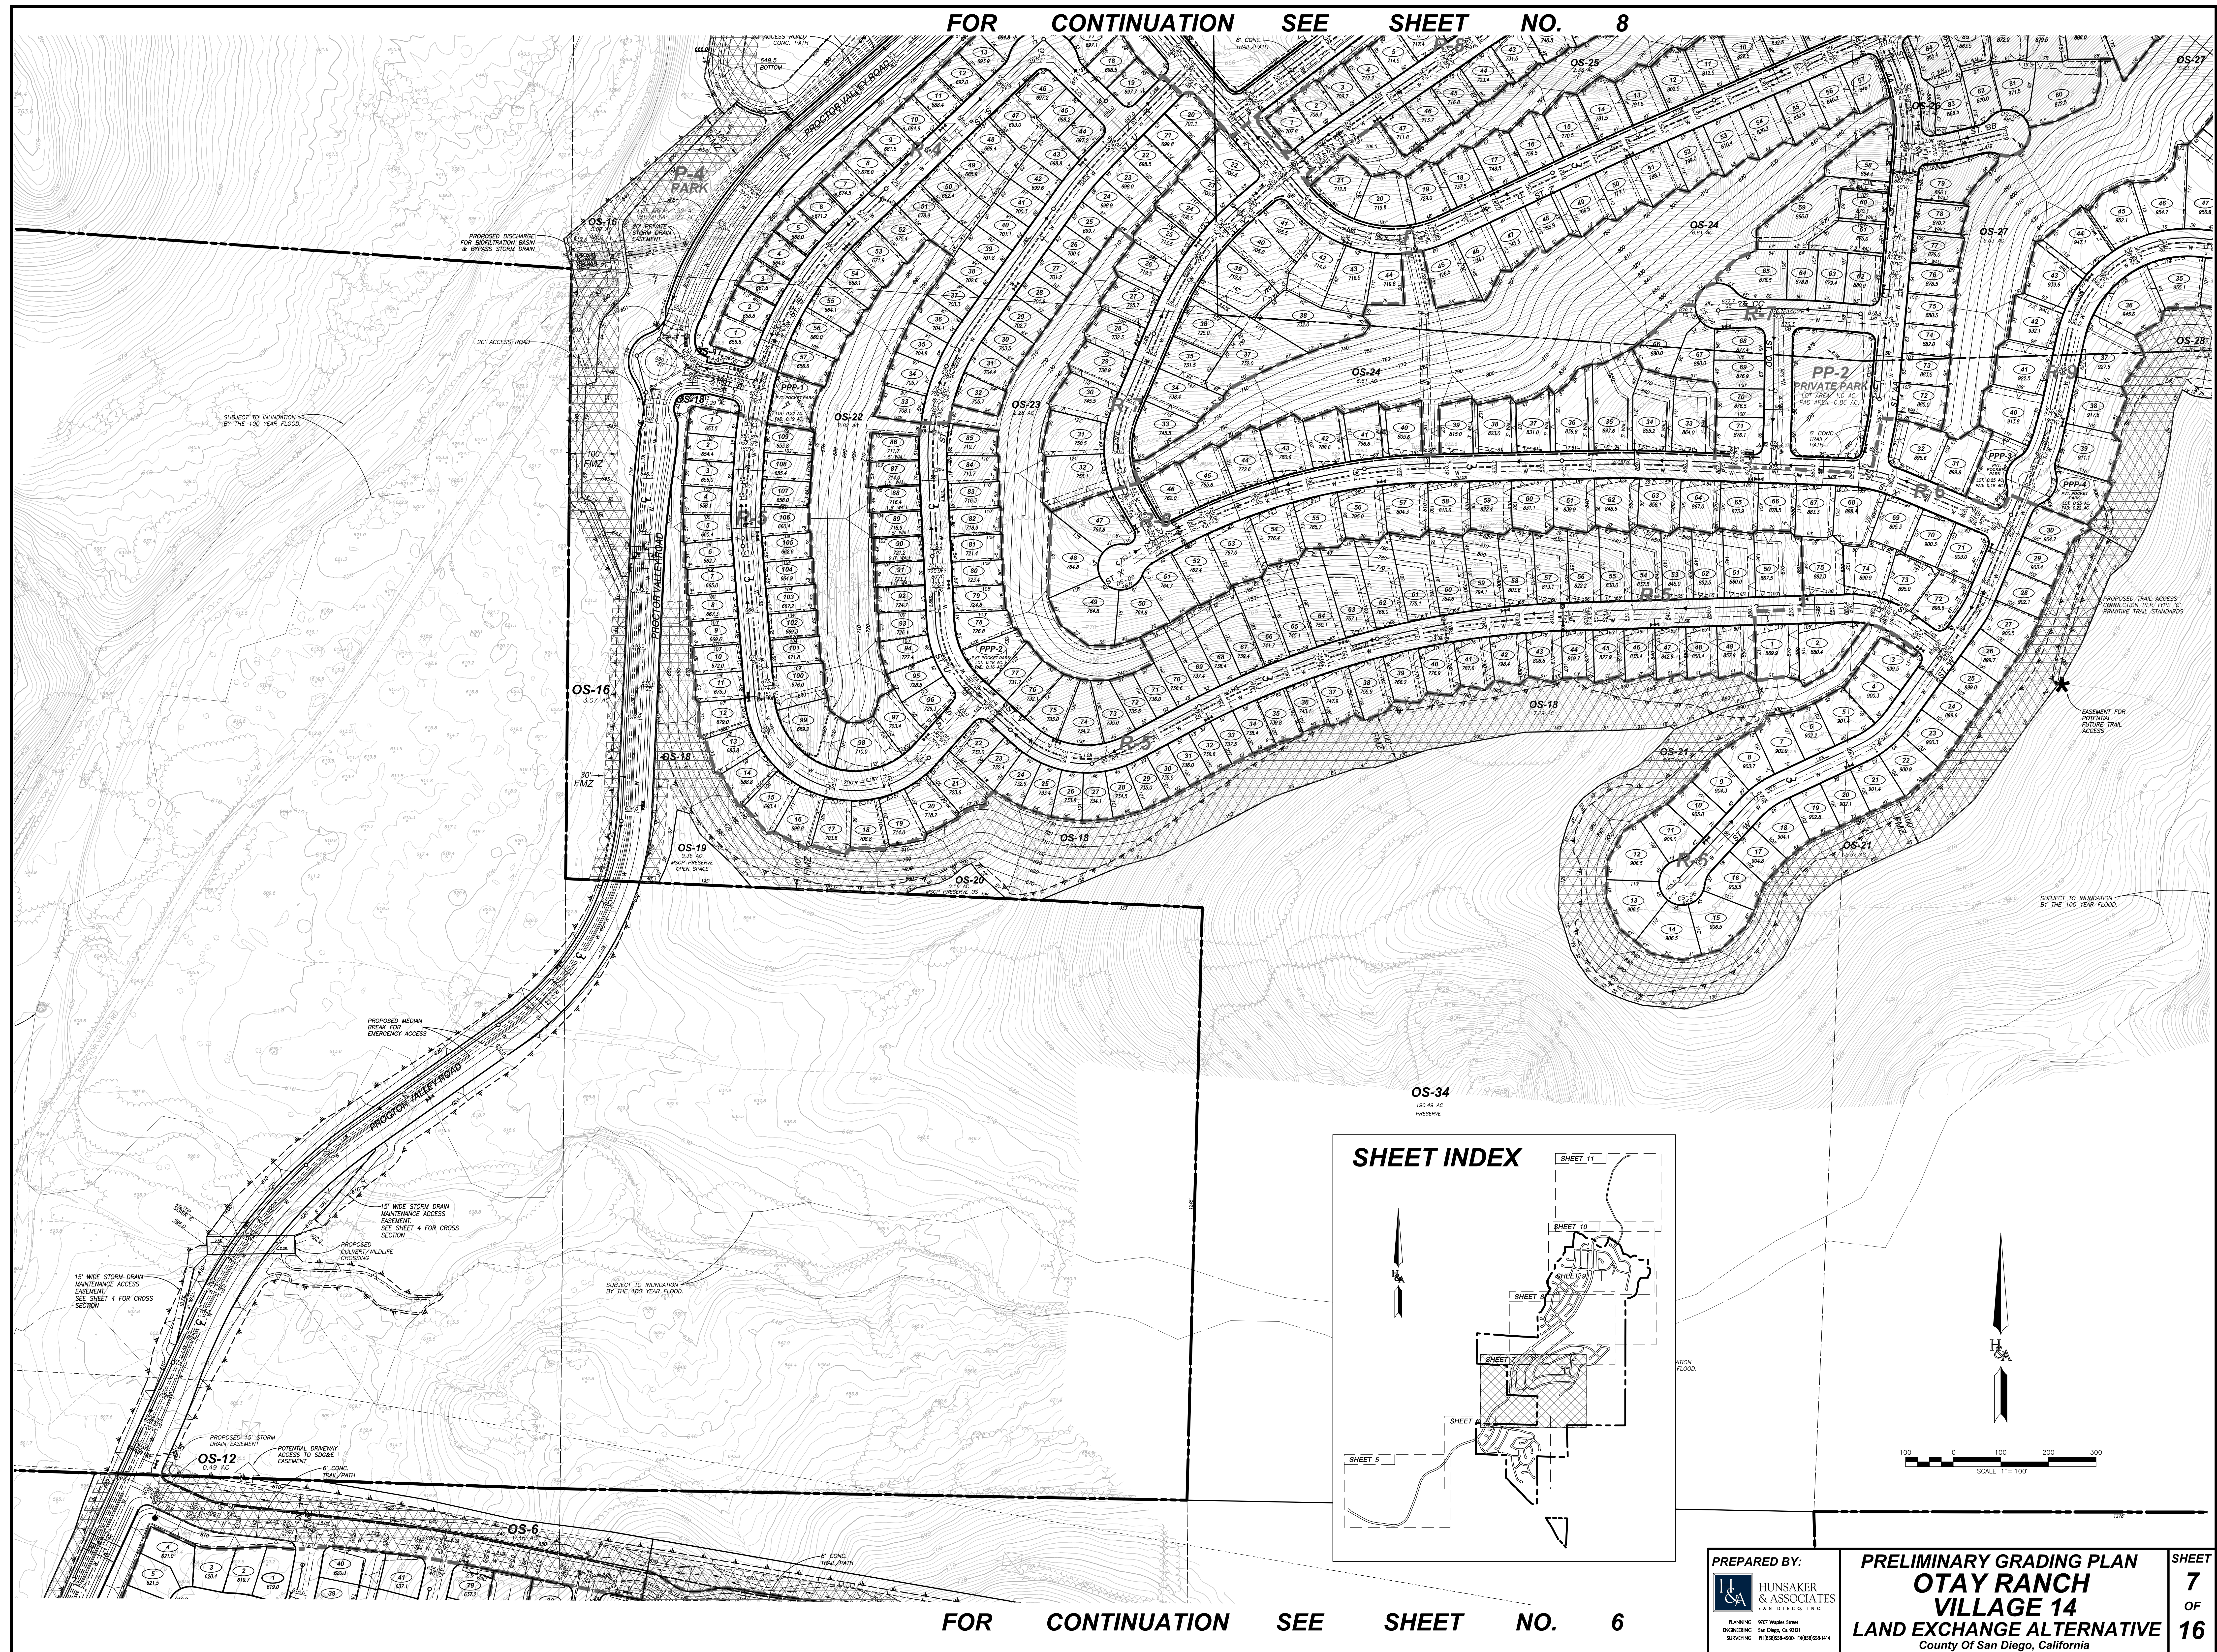

 HUNSAKER & ASSOCIATES S.A. ENGINEERS	PREPARED BY:	PRELIMINARY GRADING PLAN OTAY RANCH VILLAGE 14 LAND EXCHANGE ALTERNATIVE County Of San Diego, California	SHEET 7 OF 16
	PLANNING: 9700 Maple Street		
	ENGINEERING: San Diego, CA 92121		
	SURVEYING: PH080505-0500- PH080505-0501		

FOR CONTINUATION SEE SHEET NO. 6