


ARCHITECTURAL SUBMITTAL PACKAGE

SWEETWATER VISTAS

Sweetwater Vistas LLC

SCALE: 1/8" = 1'-0"

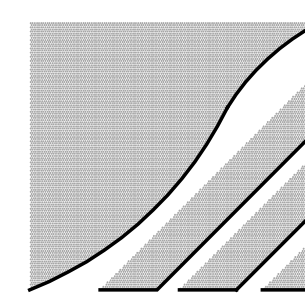

THE MCKINLEY ASSOC., INC.
ARCHITECTURE & PLANNING


NOVEMBER 09, 2016




12 PLEX EXAMPLE

SWEETWATER VISTAS LOT 1 1st FLOOR PLANS - 2 STORY TOWNHOMES Sweetwater Vistas LLC

SCALE: 1/4" = 1'-0"

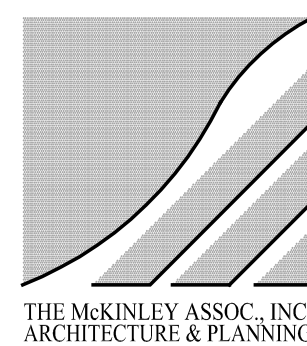


NOVEMBER 09, 2016

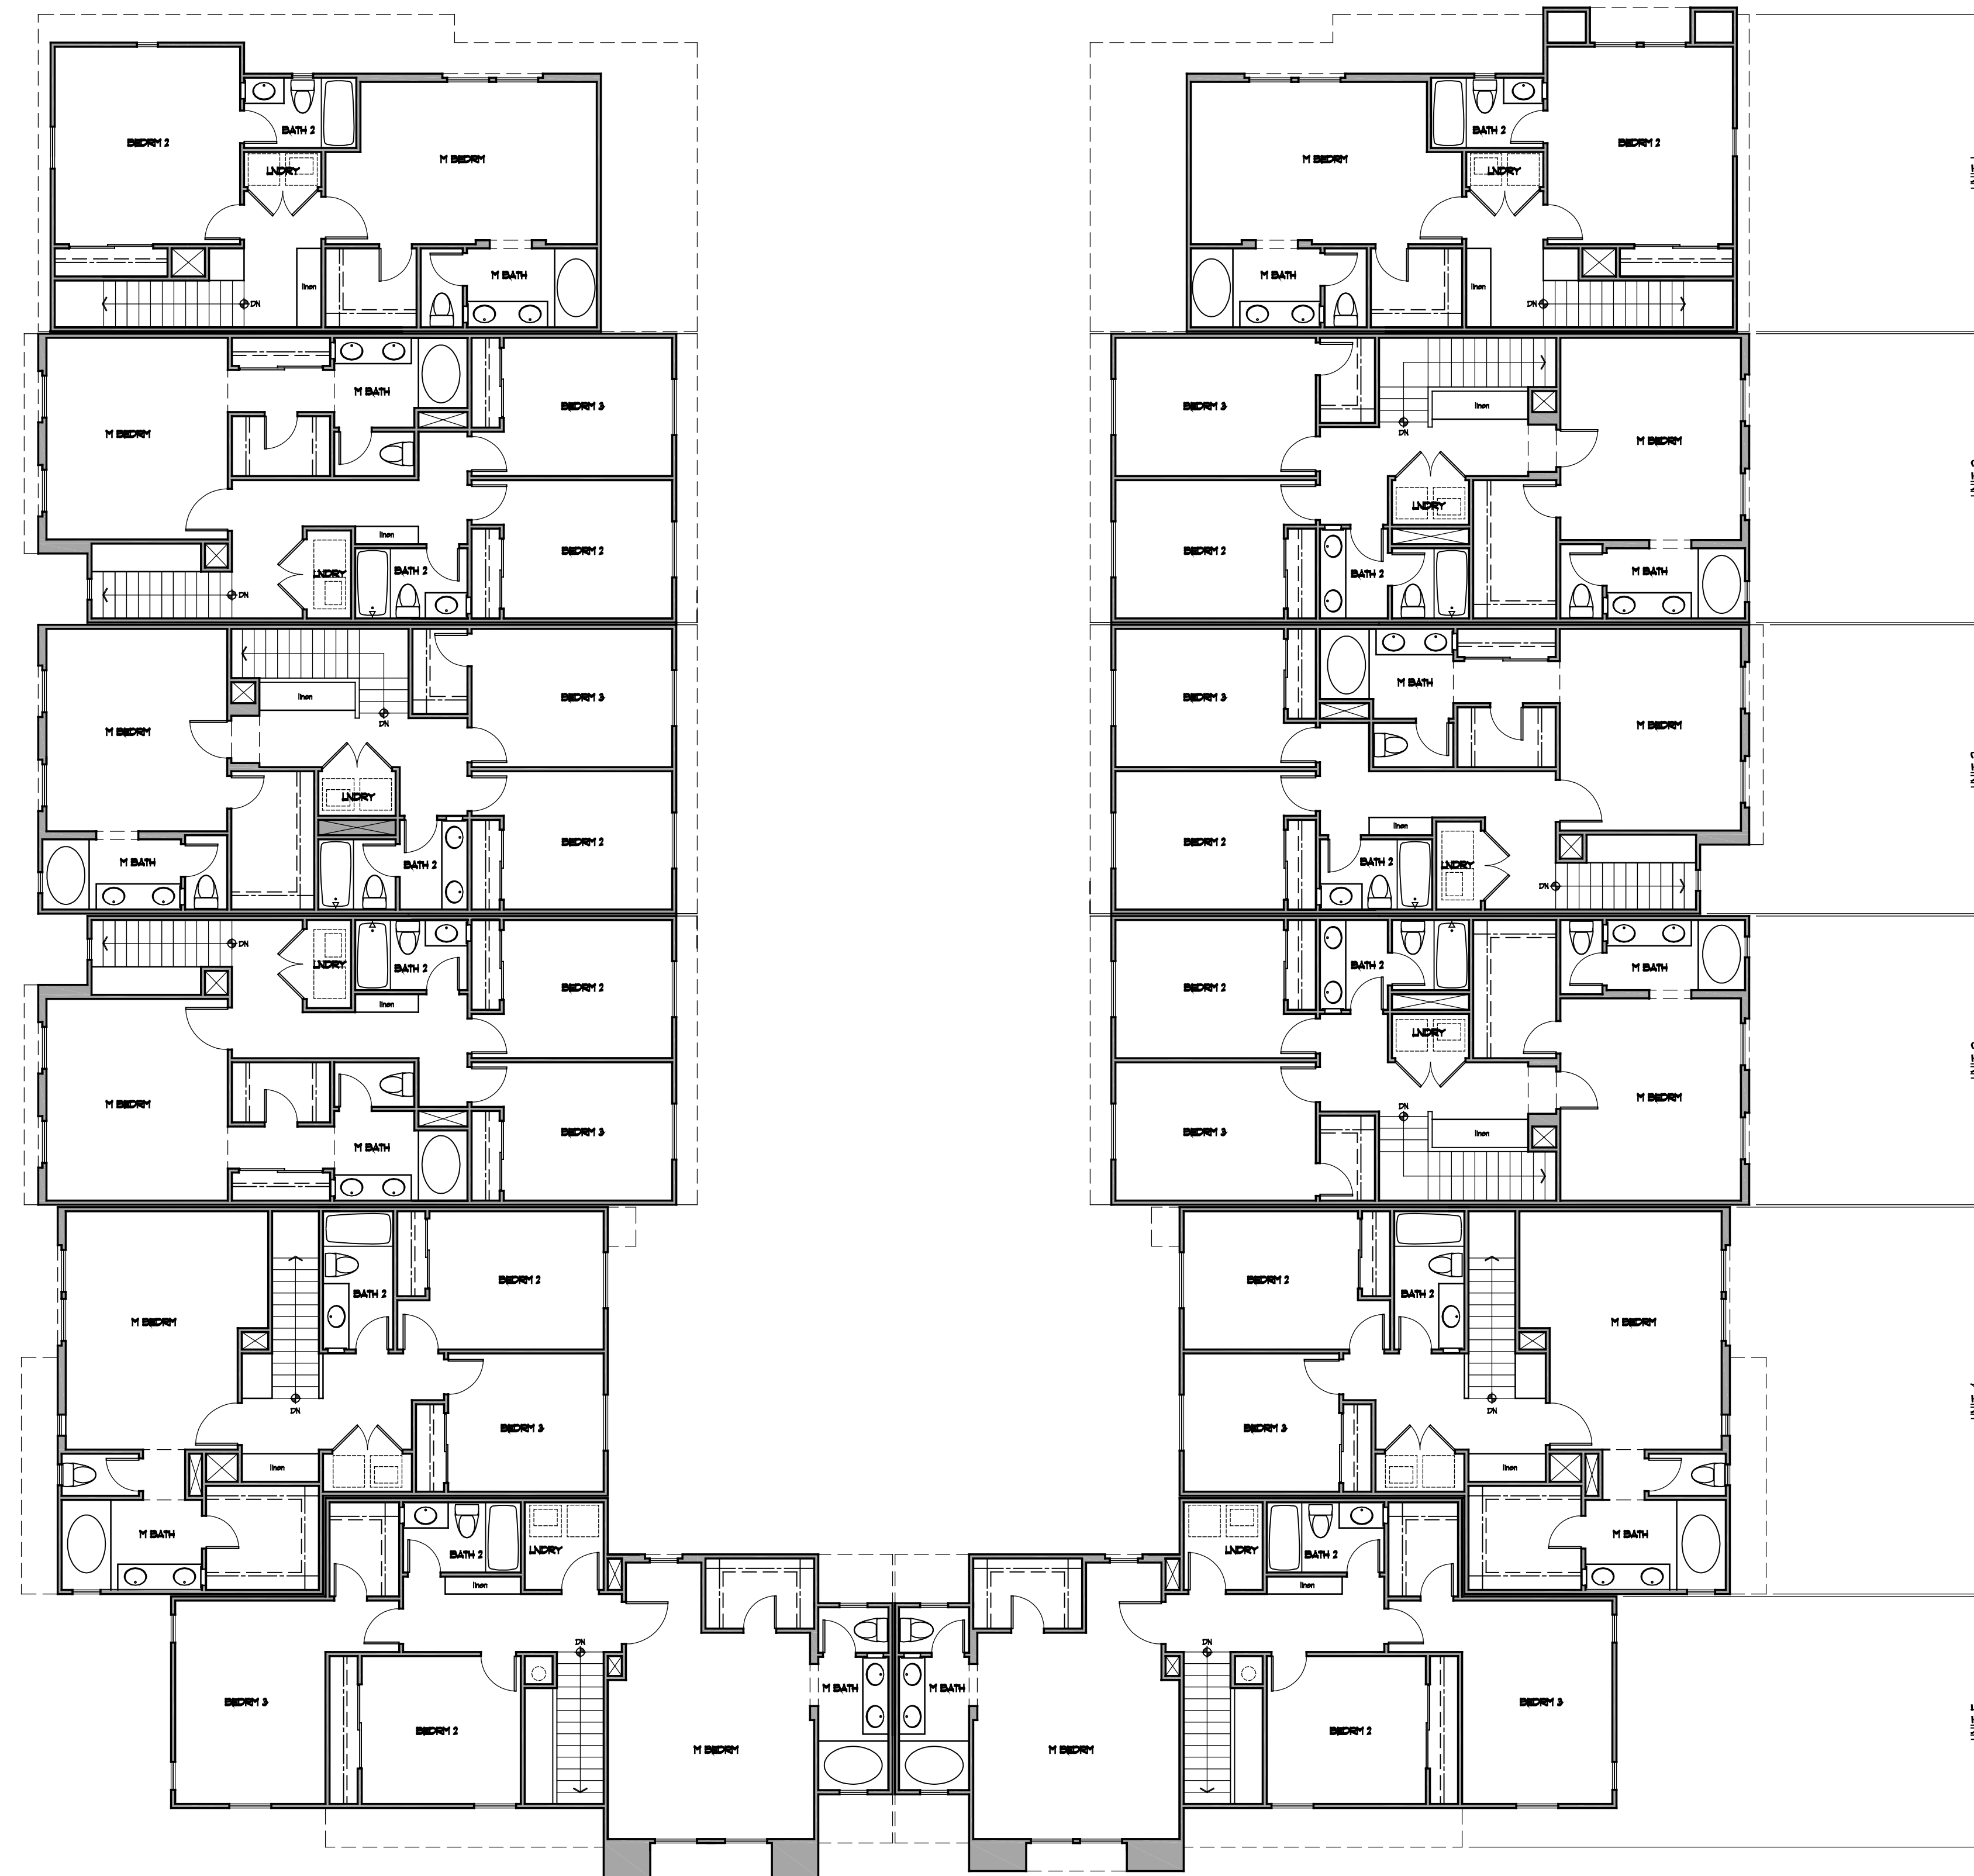


12 PLEX EXAMPLE

SWEETWATER VISTAS LOT 1 2nd FLOOR PLANS - 2 STORY TOWNHOMES Sweetwater Vistas LLC

SCALE: 1/4" = 1'-0"

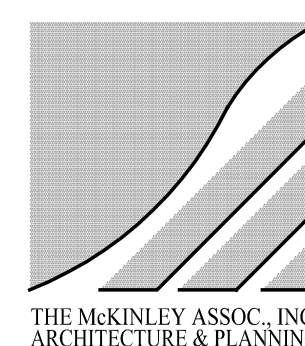


NOVEMBER 09, 2016

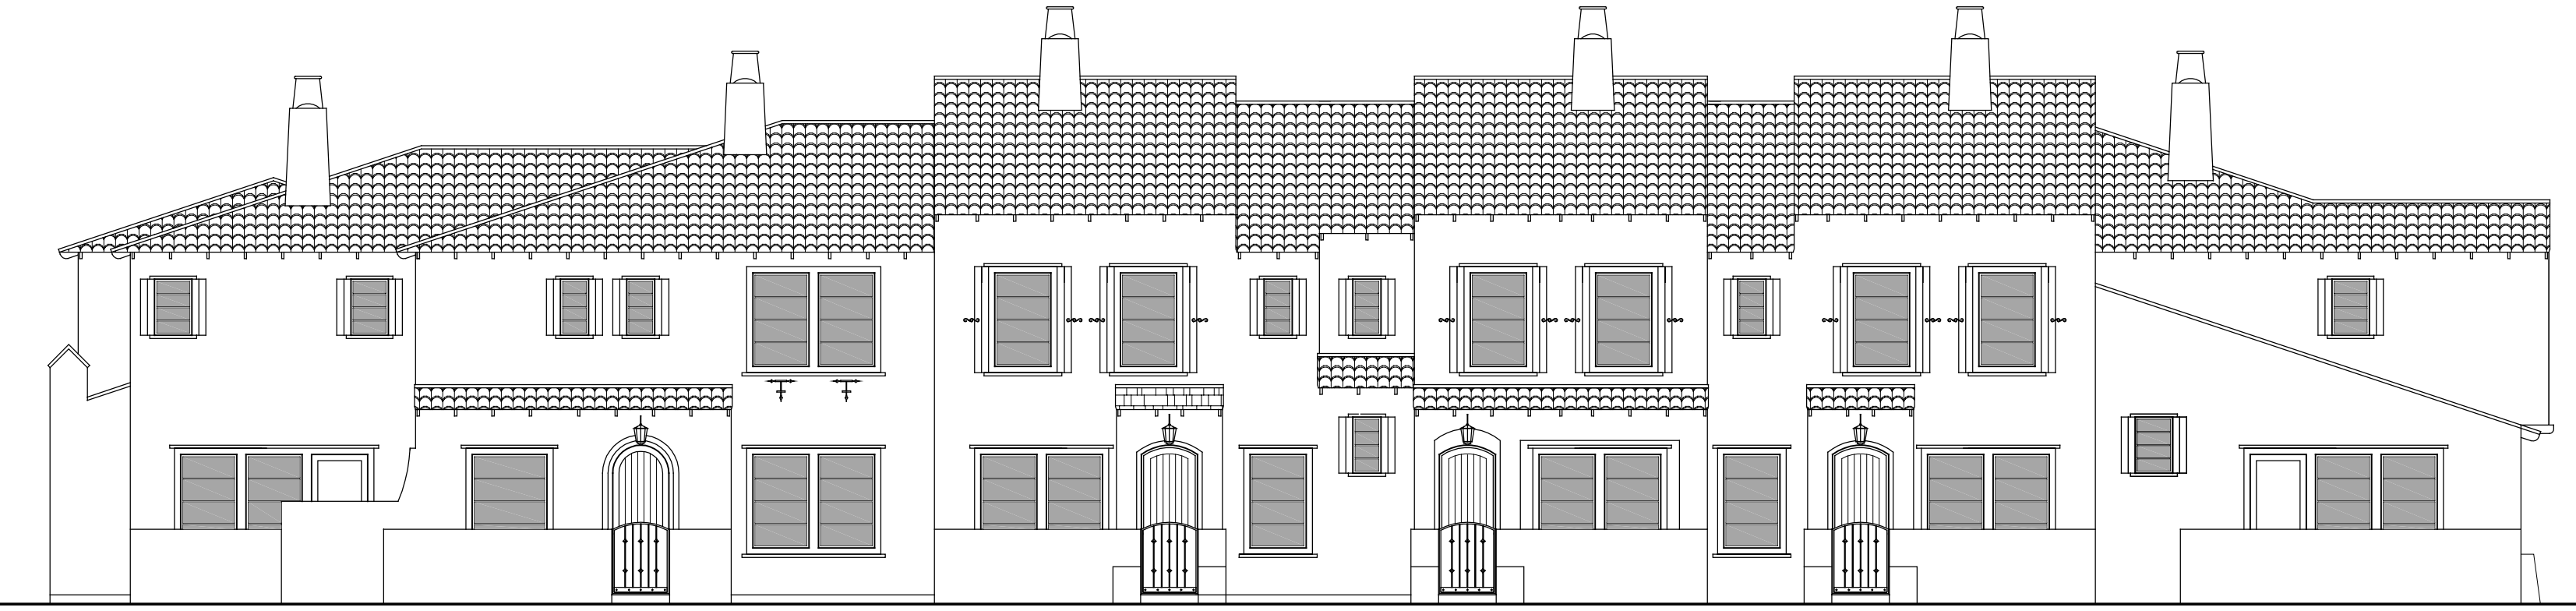


12-PLEX LEFT ELEVATION

SCALE: 1/8" = 1'-0"

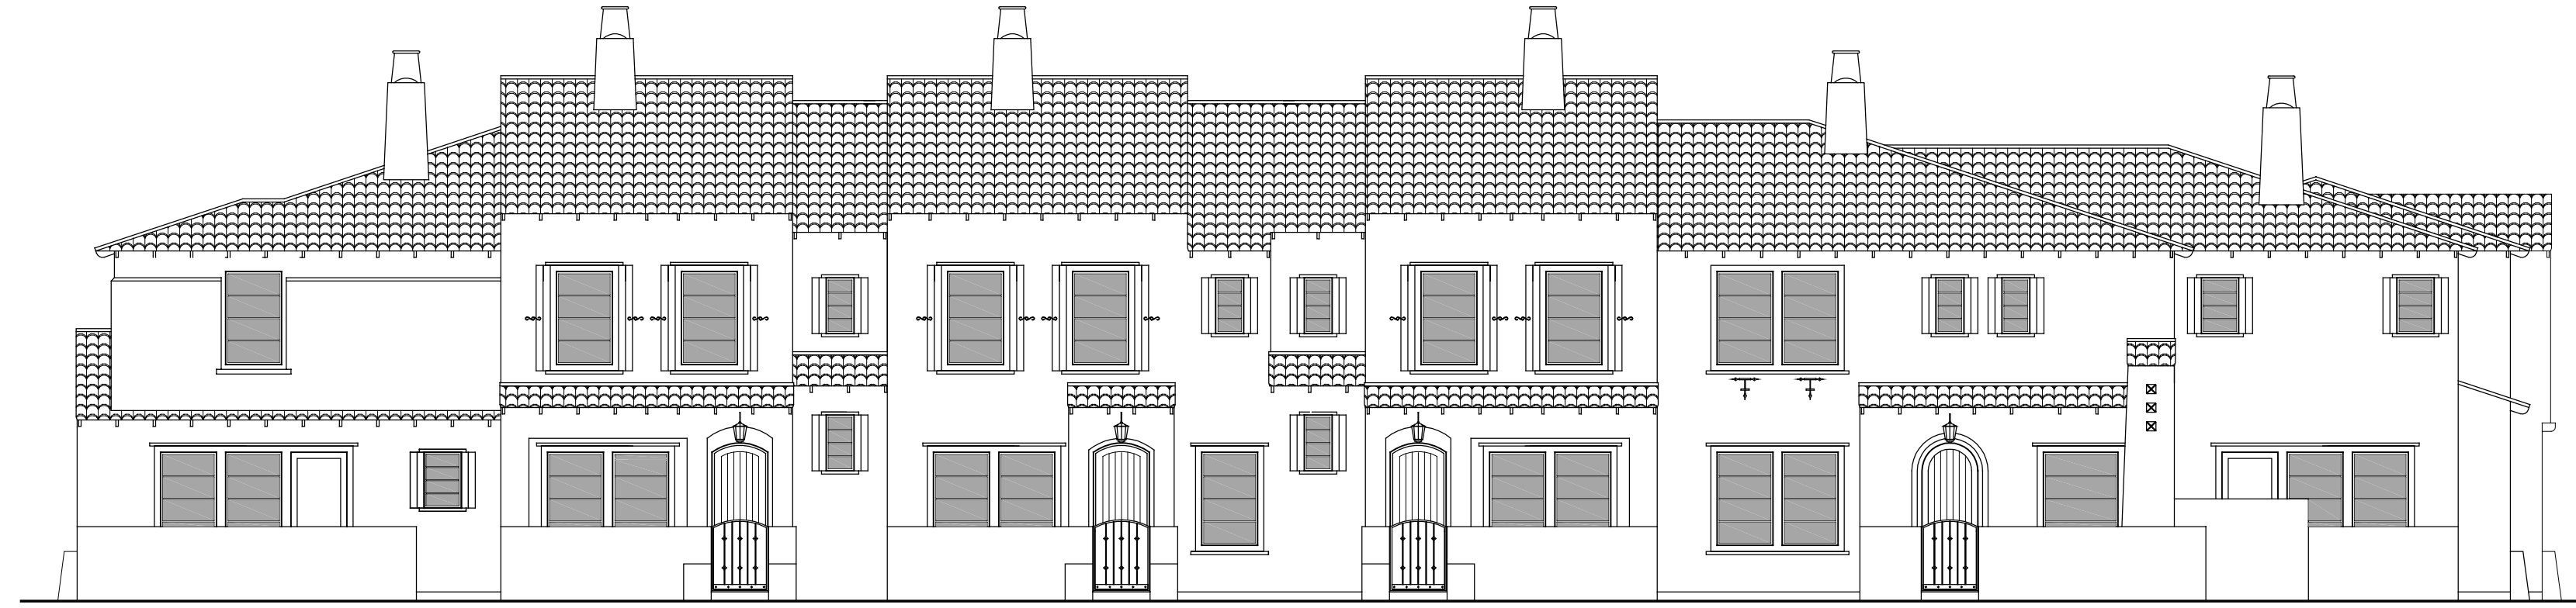

12-PLEX RIGHT ELEVATION

SCALE: 1/8" = 1'-0"

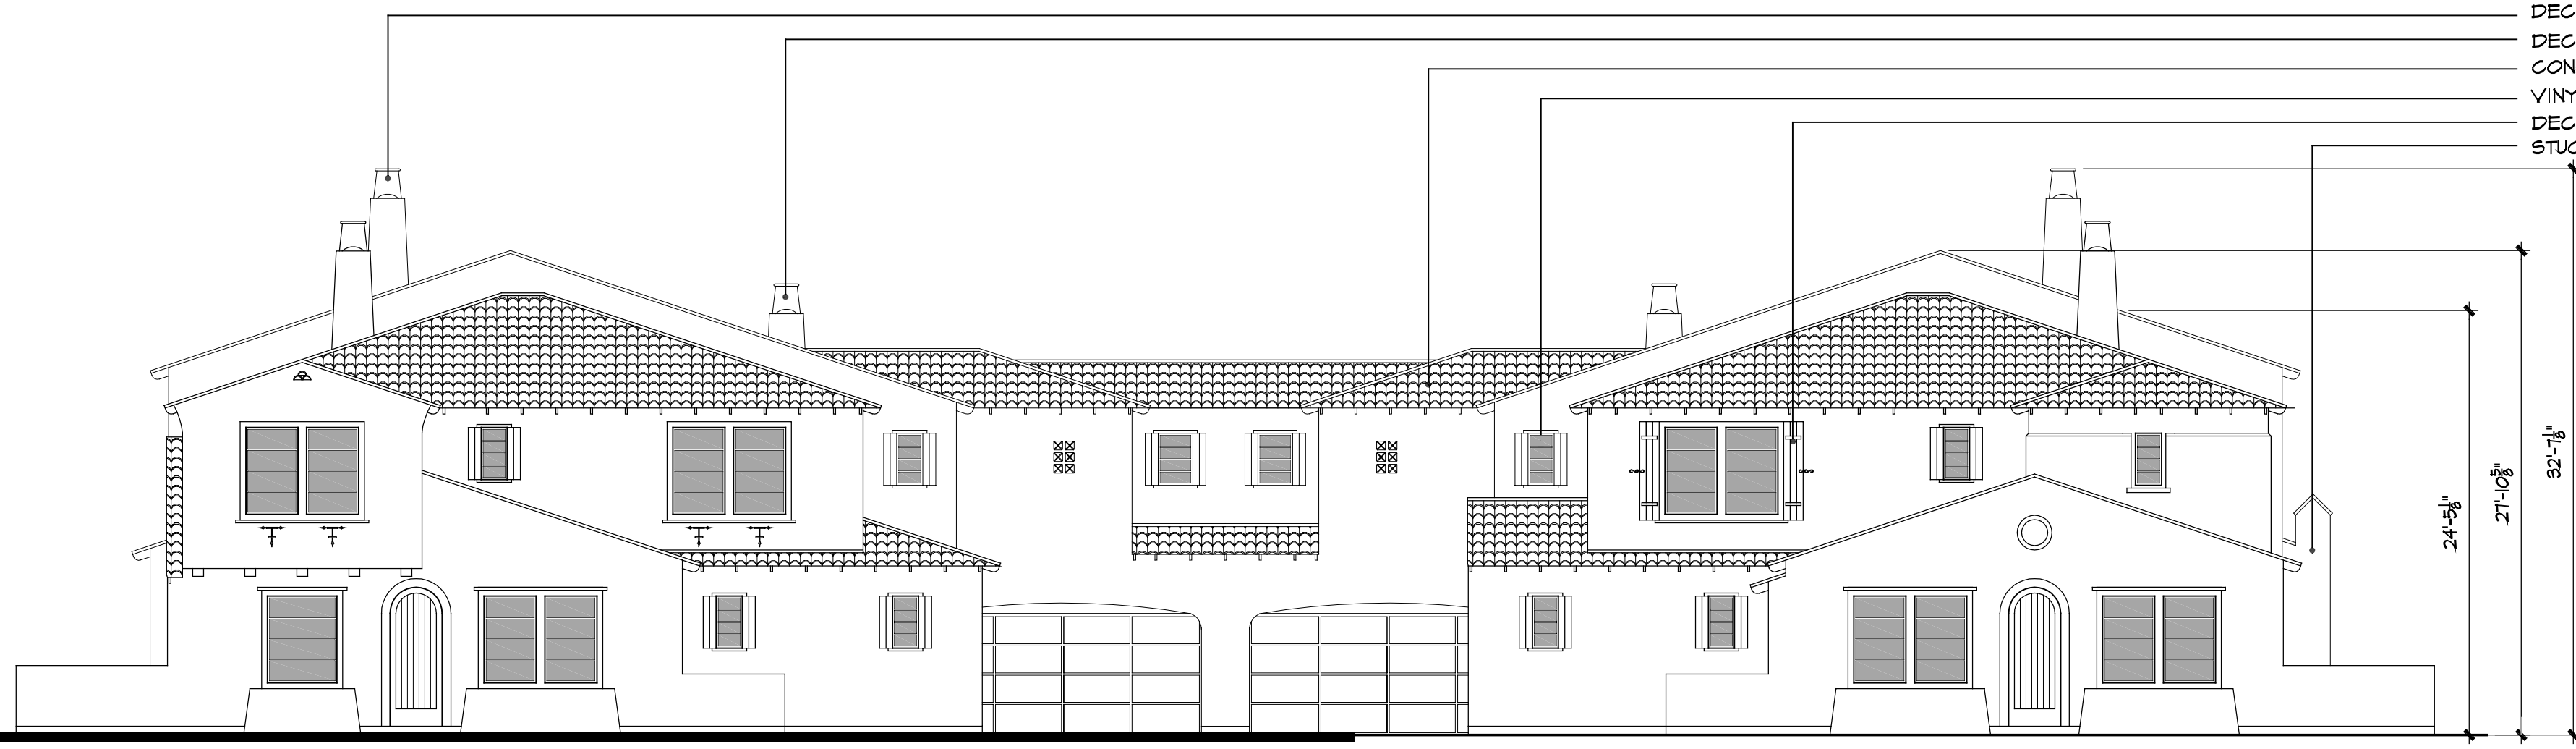

12-PLEX FRONT ELEVATION

SCALE: 1/8" = 1'-0"



12-PLEX REAR ELEVATION

SCALE: 1/8" = 1'-0"


- DECORATIVE TILE CAP
- DECORATIVE CHIMNEY CAP
- CONCRETE TILE ROOF
- VINYL WINDOWS
- DECORATIVE SHUTTER
- STUCCO

SWEETWATER VISTAS

LOT 1 - 2 STORY TOWNHOMES

Sweetwater Vistas LLC

SCALE: 1/8" = 1'-0"

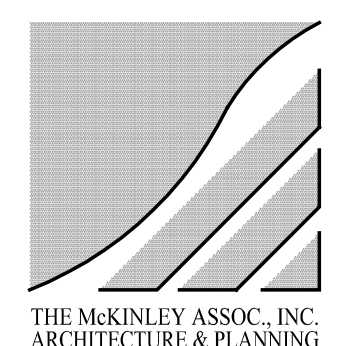

NOVEMBER 09, 2016




10-PLEX LEFT ELEVATION

SCALE: 1/8" = 1'-0"



10-PLEX RIGHT ELEVATION

SCALE: 1/8" = 1'-0"

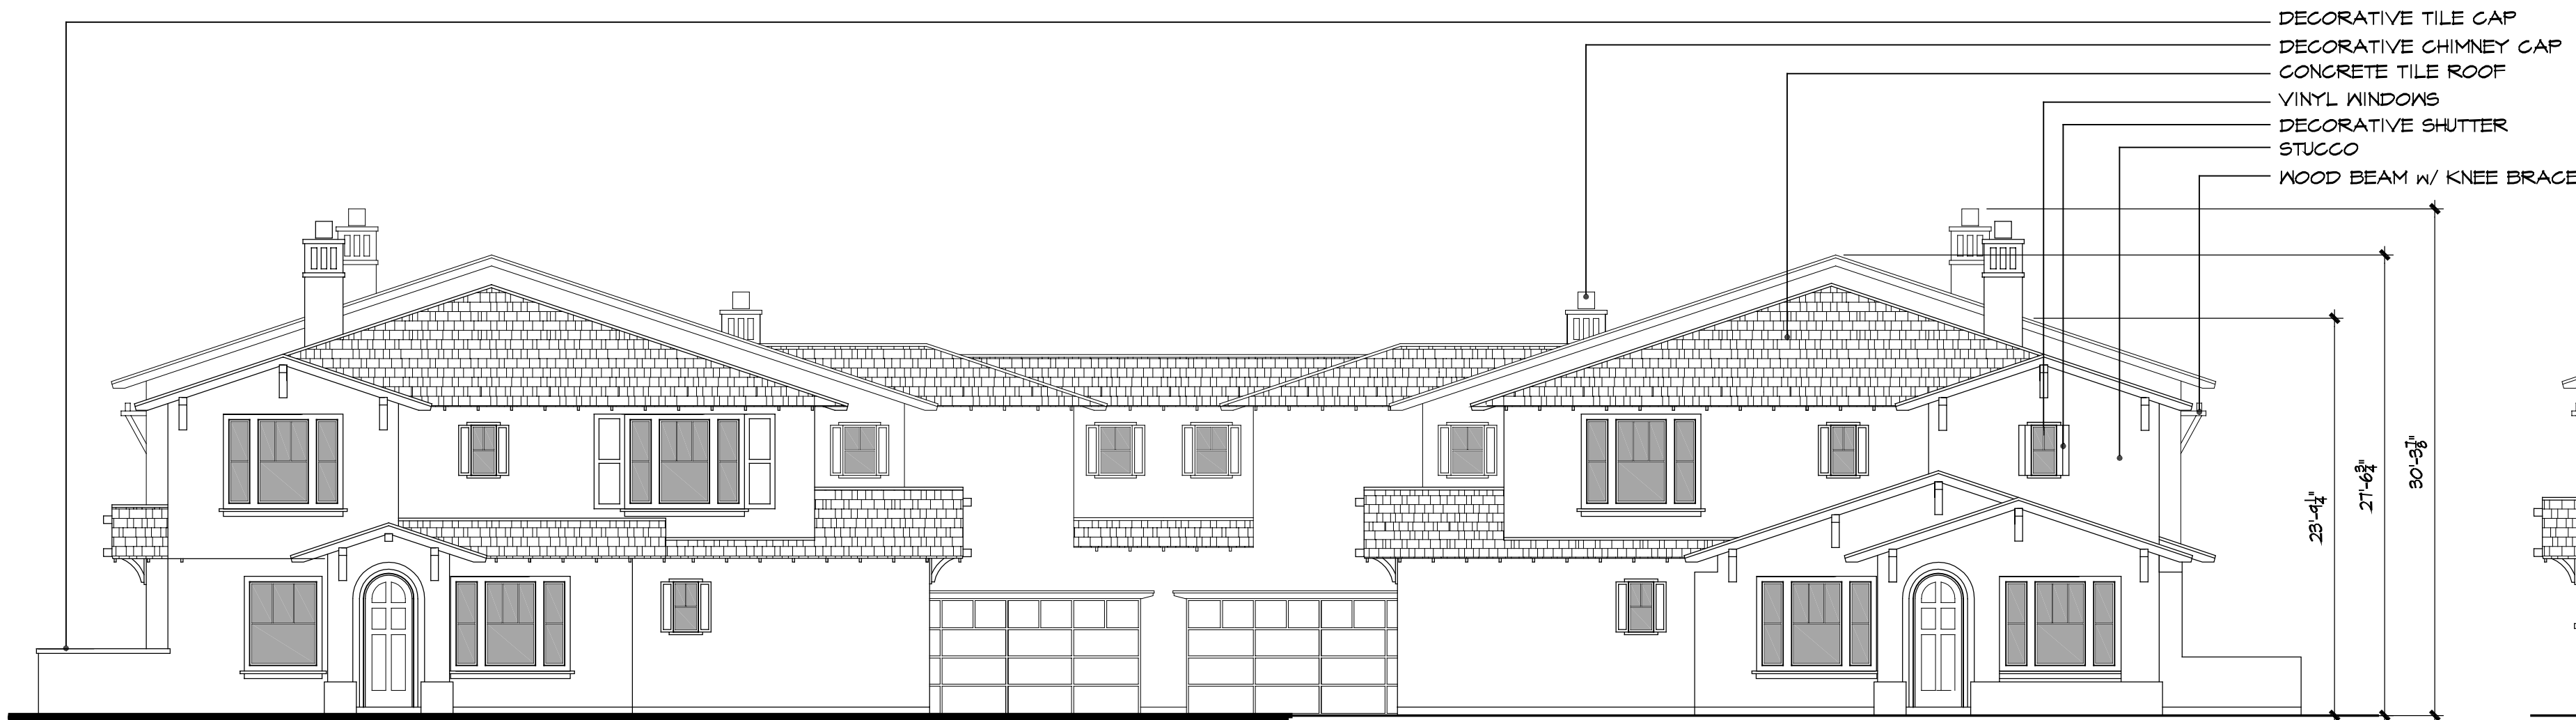

10-PLEX FRONT ELEVATION

SCALE: 1/8" = 1'-0"




10-PLEX REAR ELEVATION

SCALE: 1/8" = 1'-0"

SWEETWATER VISTAS
 LOT 1 - 2 STORY TOWNHOMES
 Sweetwater Vistas LLC

SCALE: 1/8" = 1'-0"

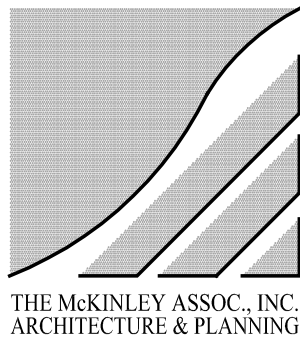


NOVEMBER 09, 2016




8-PLEX LEFT ELEVATION

SCALE: 1/8" = 1'-0"

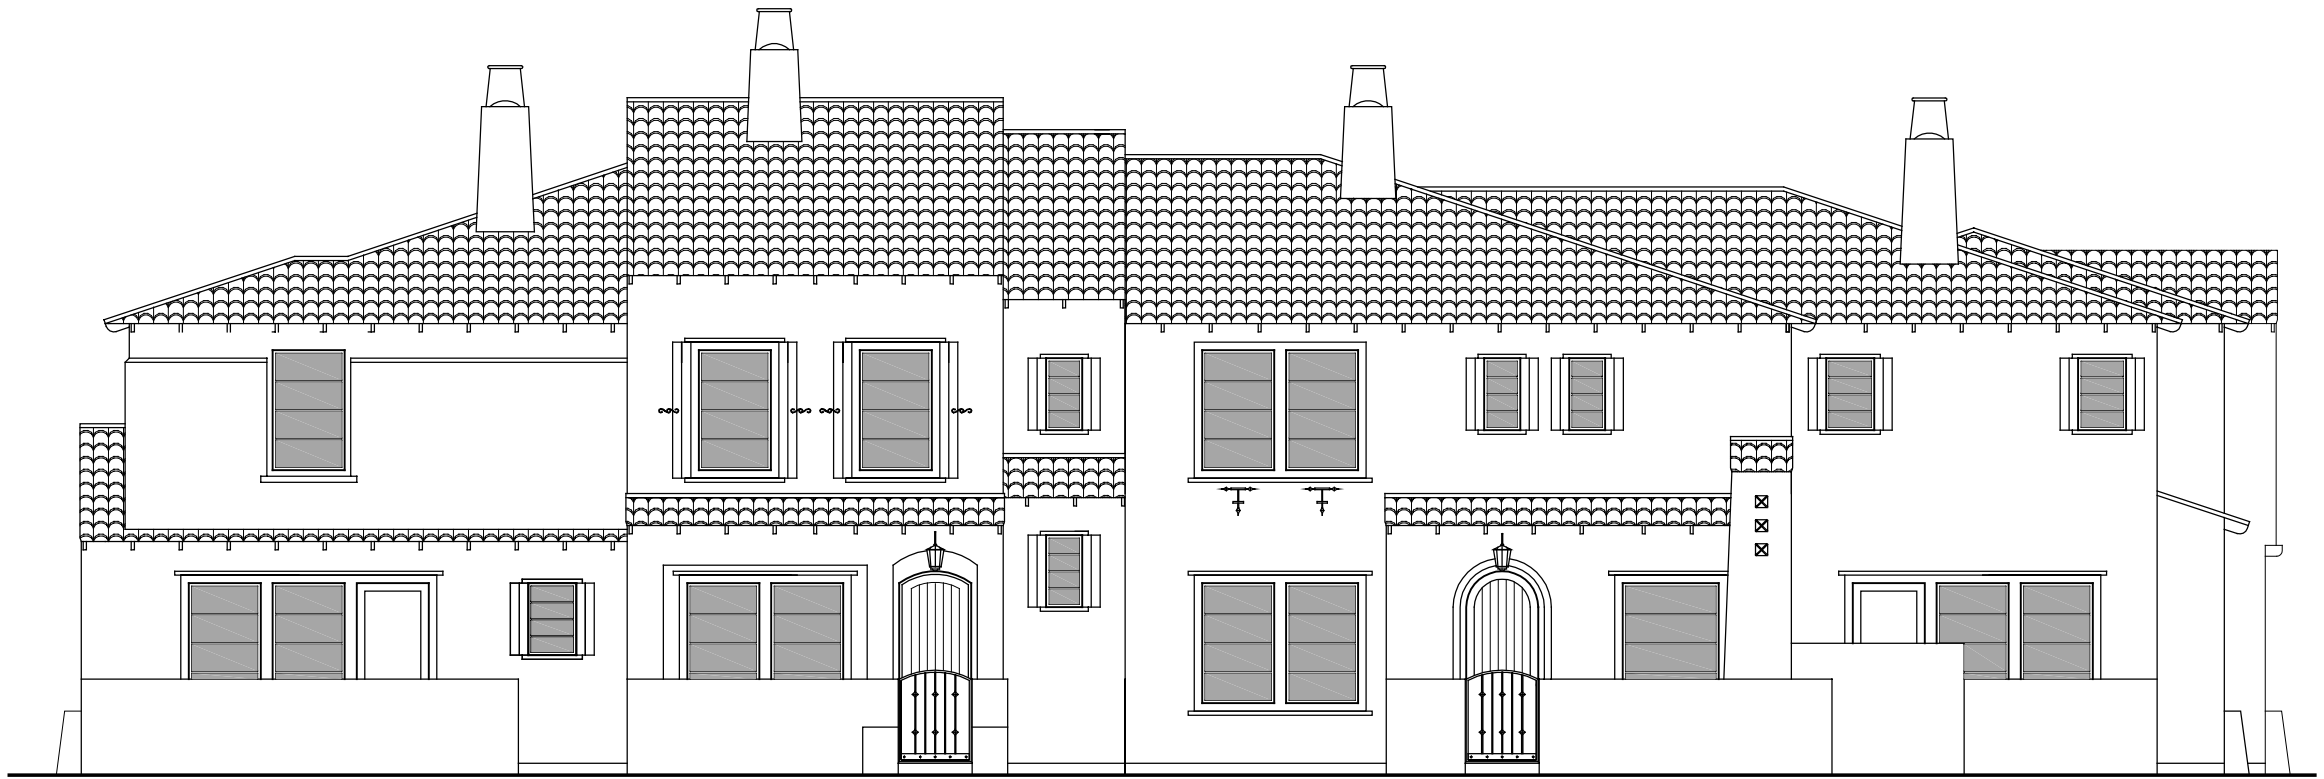

8-PLEX RIGHT ELEVATION

SCALE: 1/8" = 1'-0"

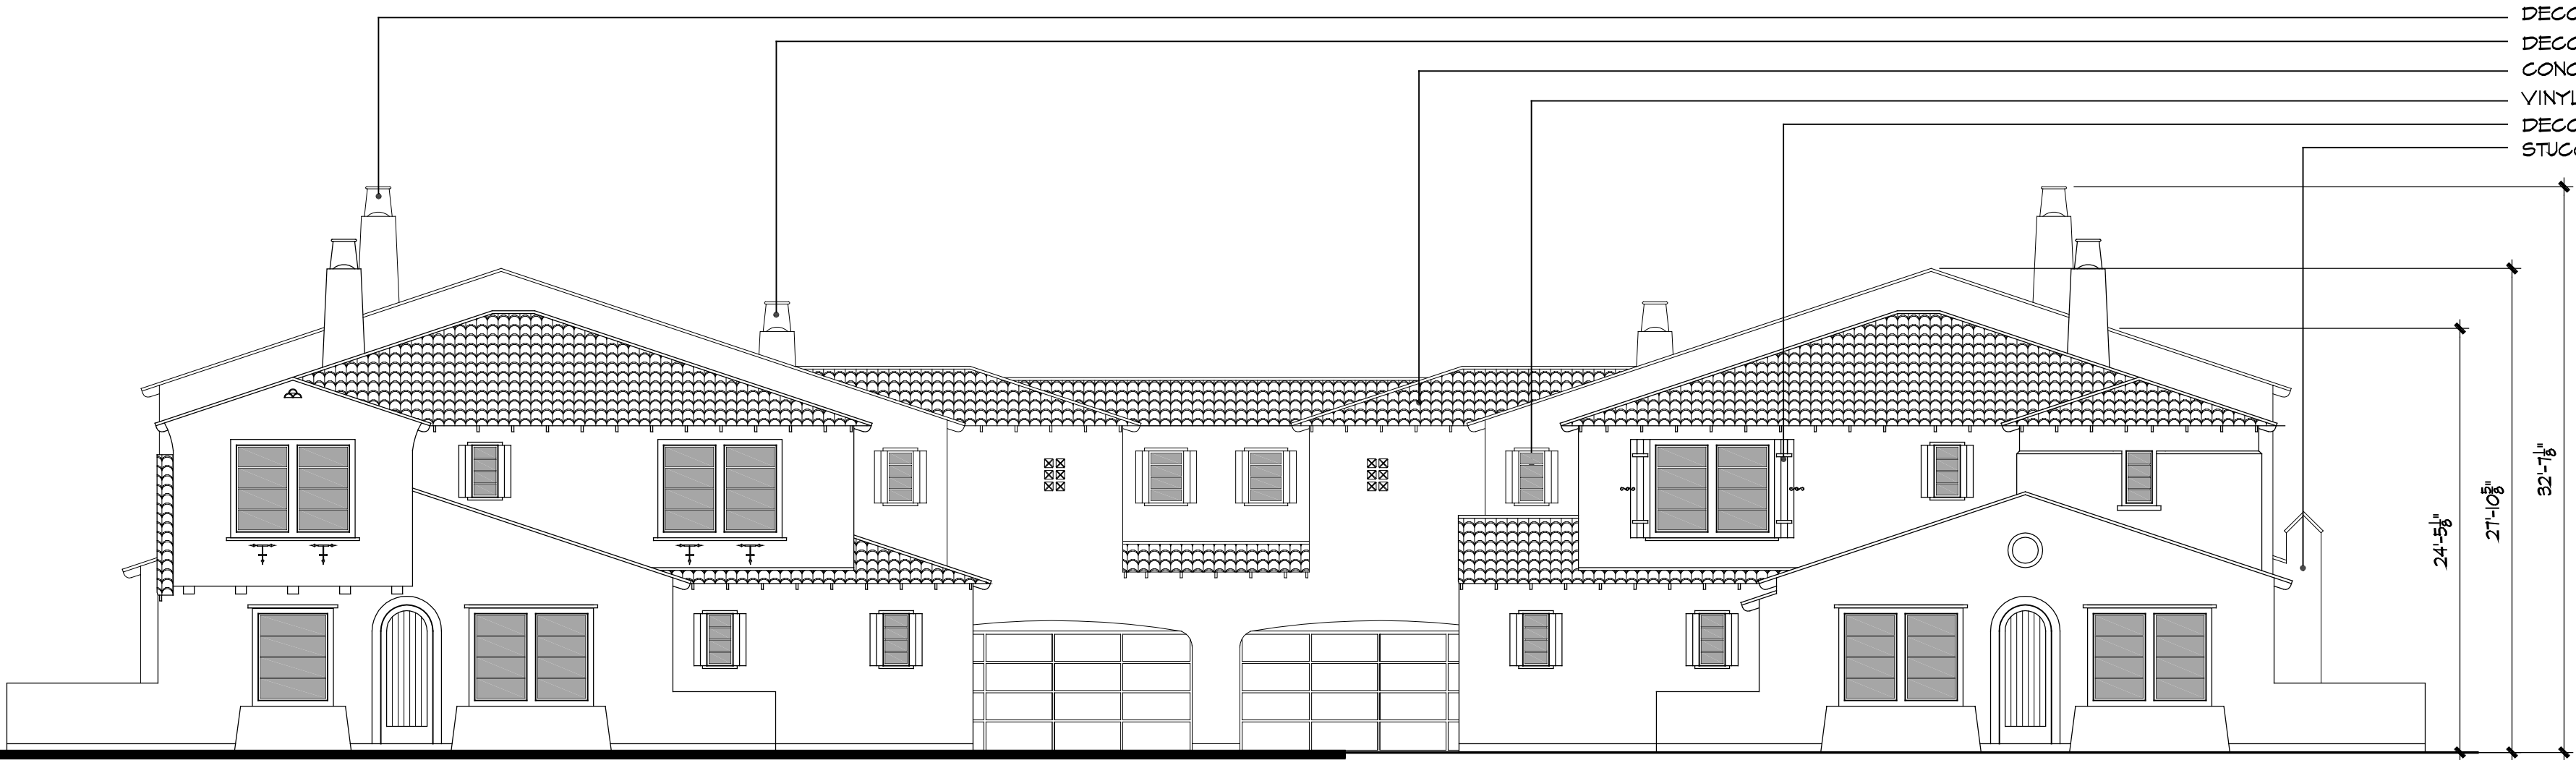

8-PLEX FRONT ELEVATION

SCALE: 1/8" = 1'-0"




8-PLEX REAR ELVATION

SCALE: 1/8" = 1'-0"

SWEETWATER VISTAS LOT 1 - 2 STORY TOWNHOMES Sweetwater Vistas LLC

SCALE: 1/8" = 1'-0"

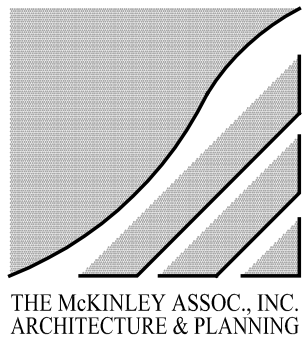

NOVEMBER 09, 2016




6-PLEX RIGHT ELEVATION

SCALE: 1/8" = 1'-0"




6-PLEX LEFT ELEVATION

SCALE: 1/8" = 1'-0"

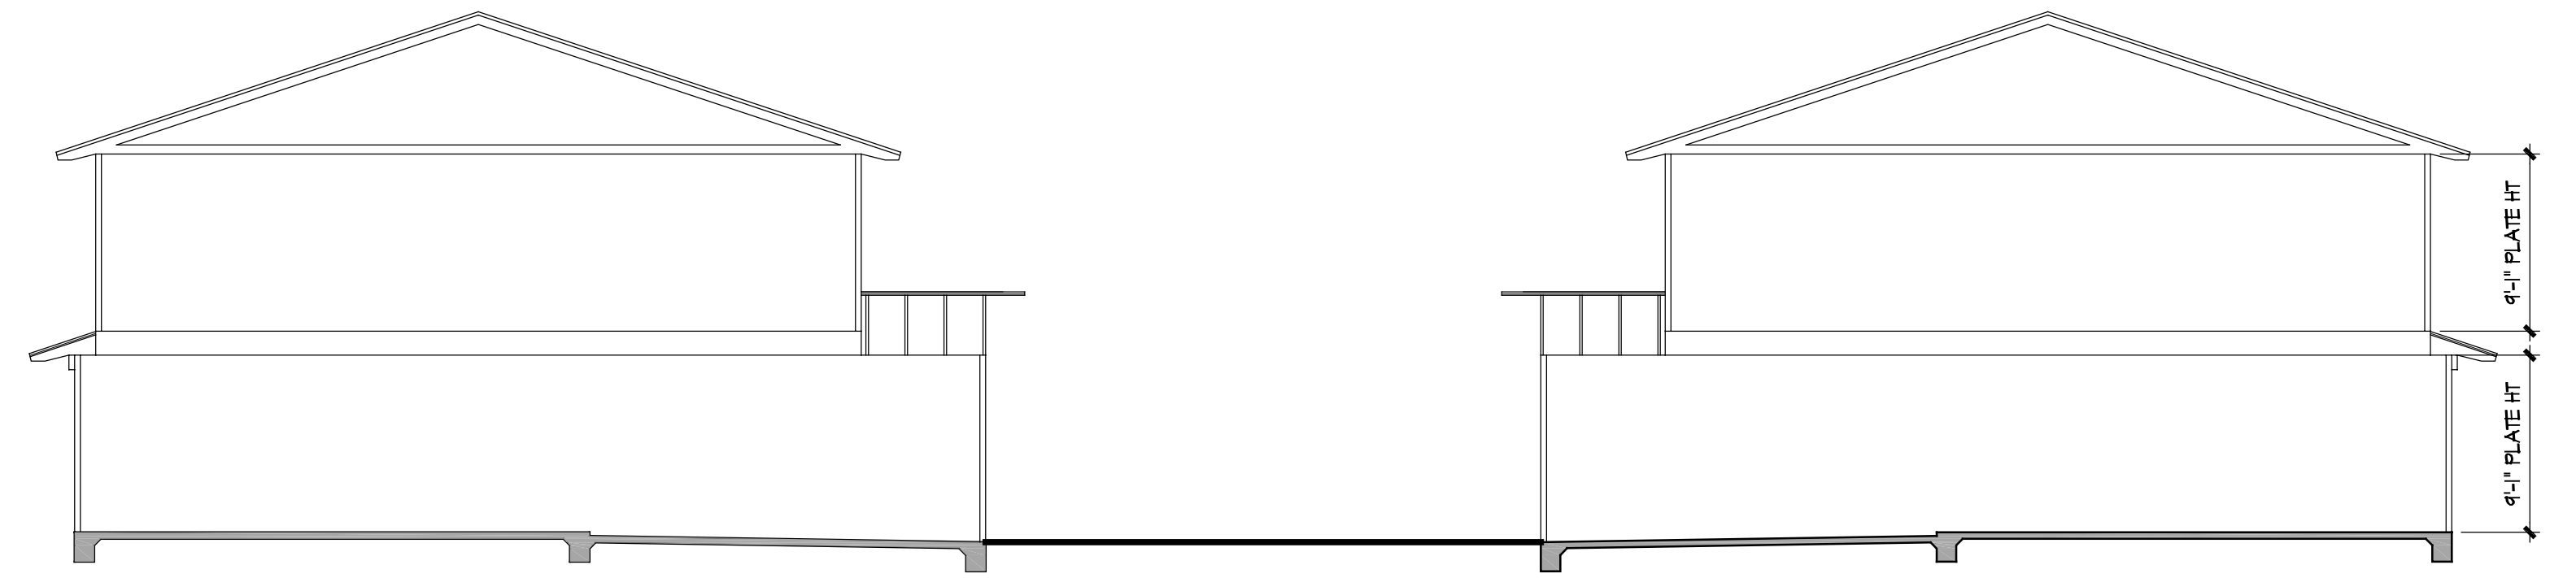

SECTION

SCALE: 1/8" = 1'-0"

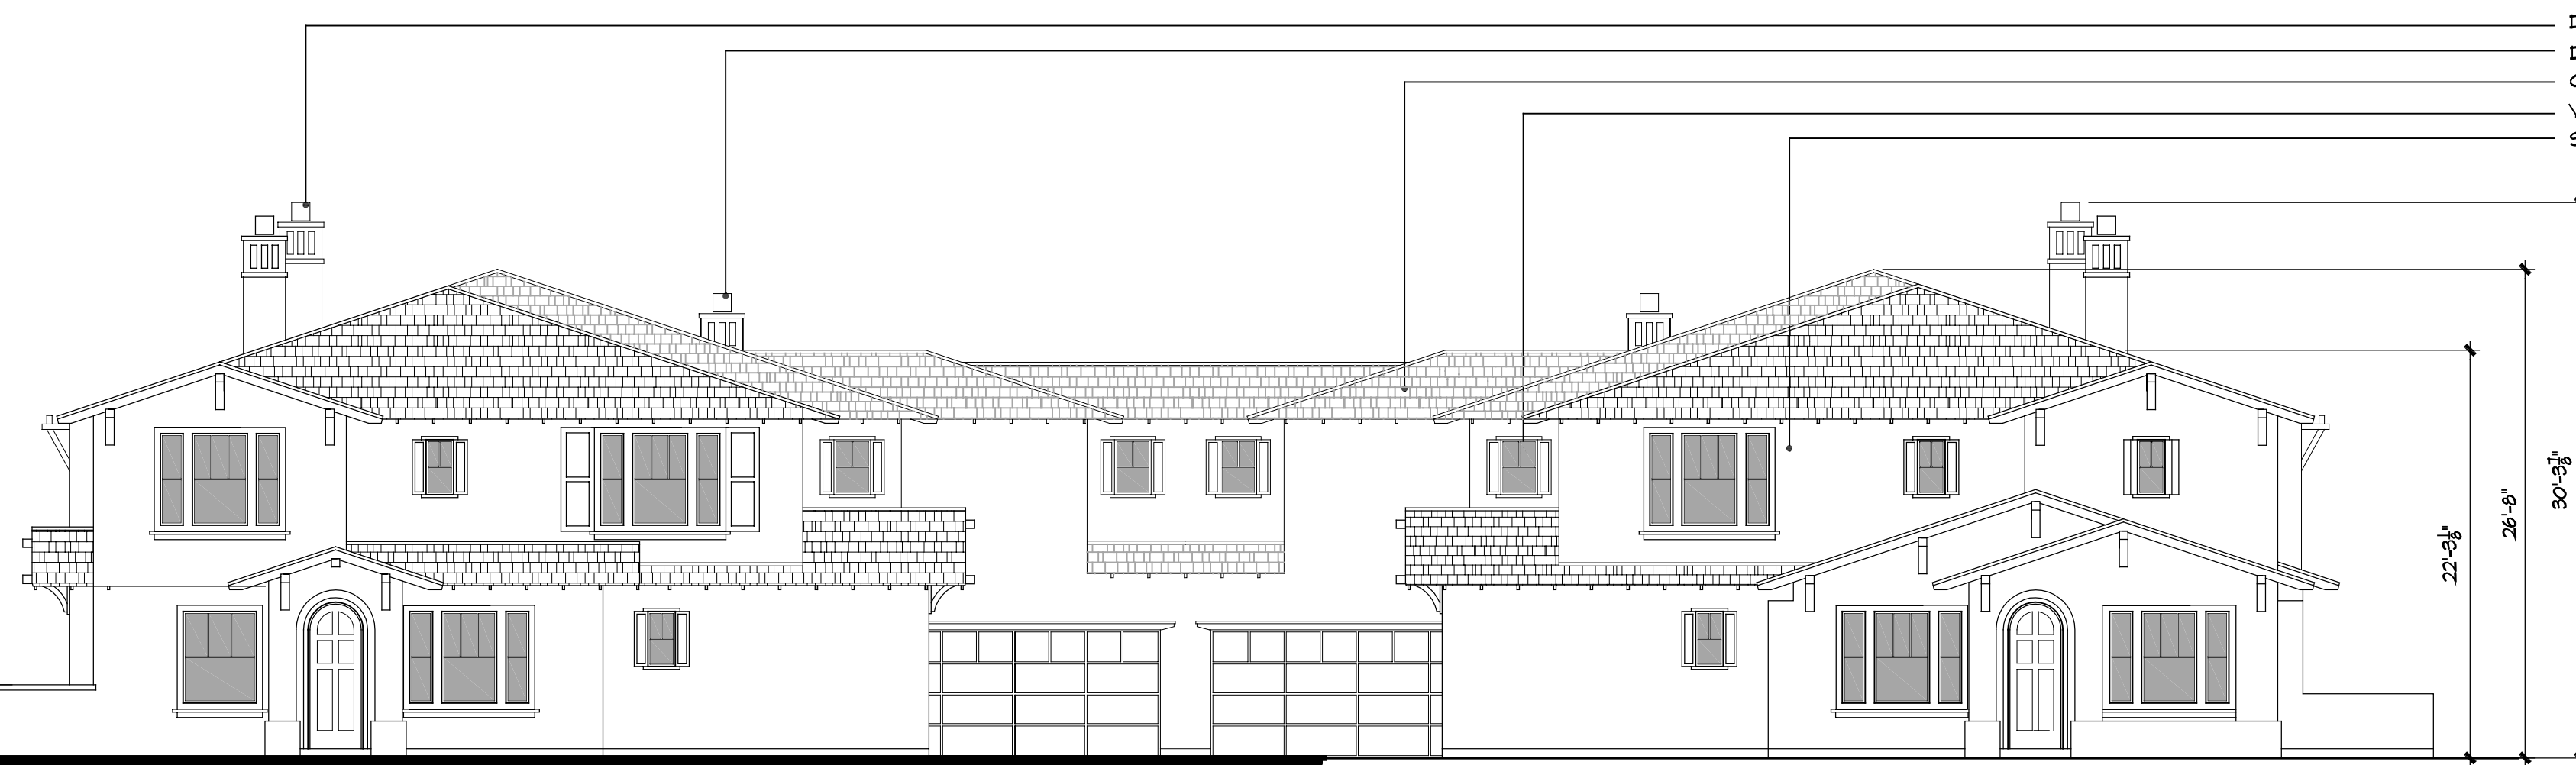

DECORATIVE CHIMNEY CAP
DECORATIVE CHIMNEY CAP
CONCRETE TILE ROOF
VINYL WINDOWS
STUCCO

6-PLEX FRONT ELEVATION

SCALE: 1/8" = 1'-0"




6-PLEX REAR ELEVATION


SCALE: 1/8" = 1'-0"

SWEETWATER VISTAS LOT 1 - 2 STORY TOWNHOMES Sweetwater Vistas LLC


SCALE: 1/8" = 1'-0"

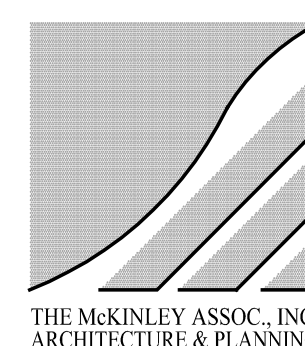


NOVEMBER 09, 2016

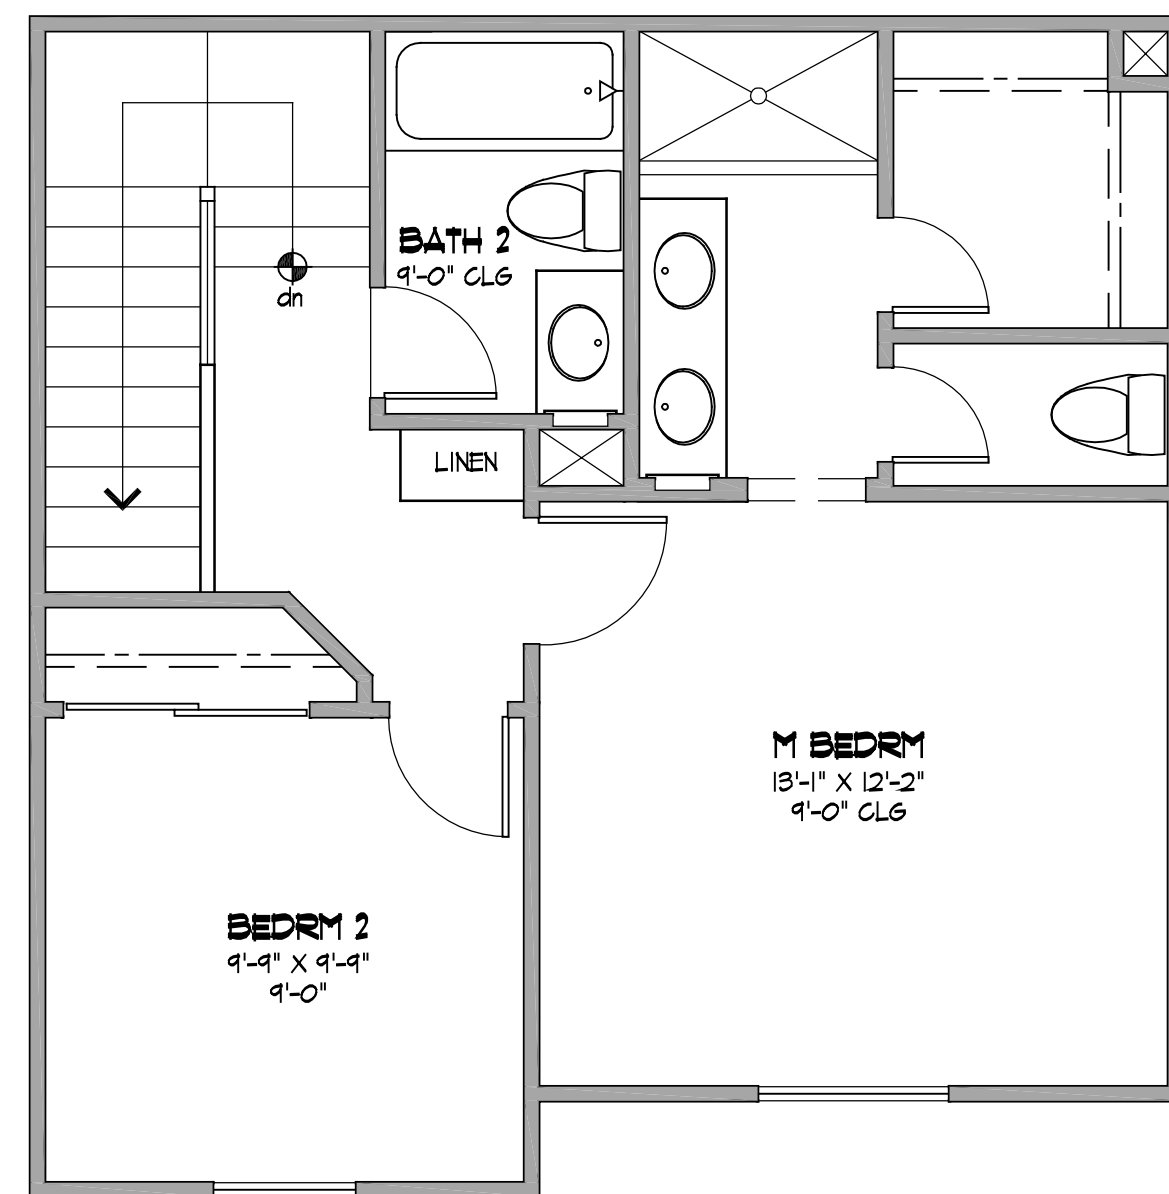

PROPOSED THIRD FLOOR PLAN
SCALE: 1/4" = 1'-0"

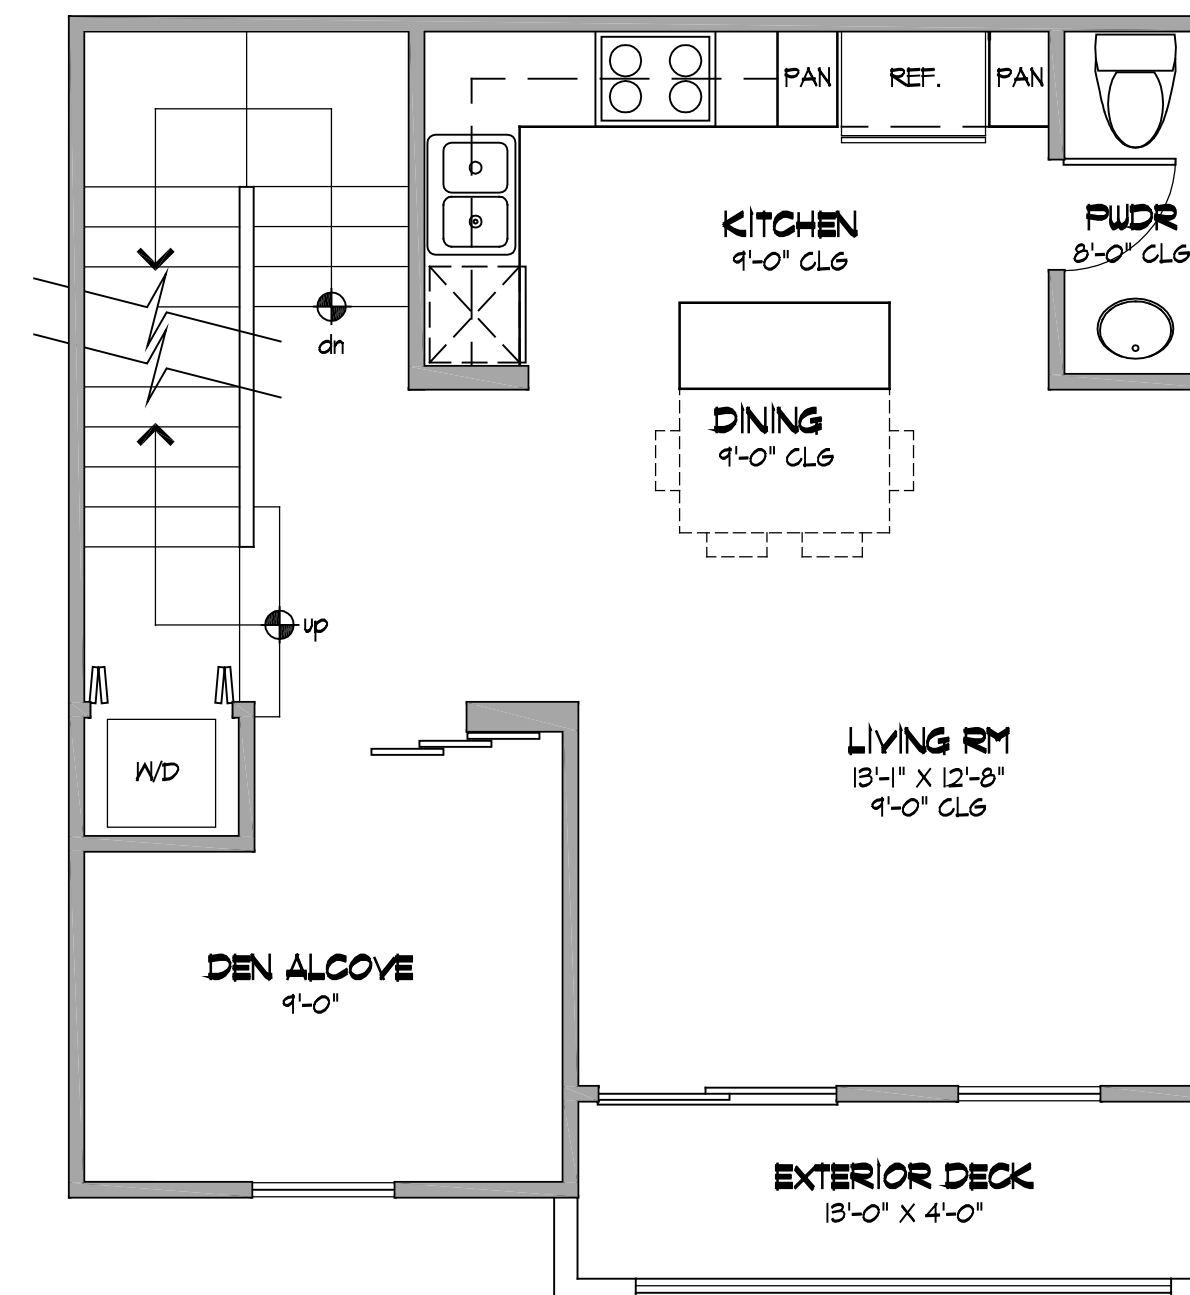

PROPOSED SECOND FLOOR PLAN
SCALE: 1/4" = 1'-0"

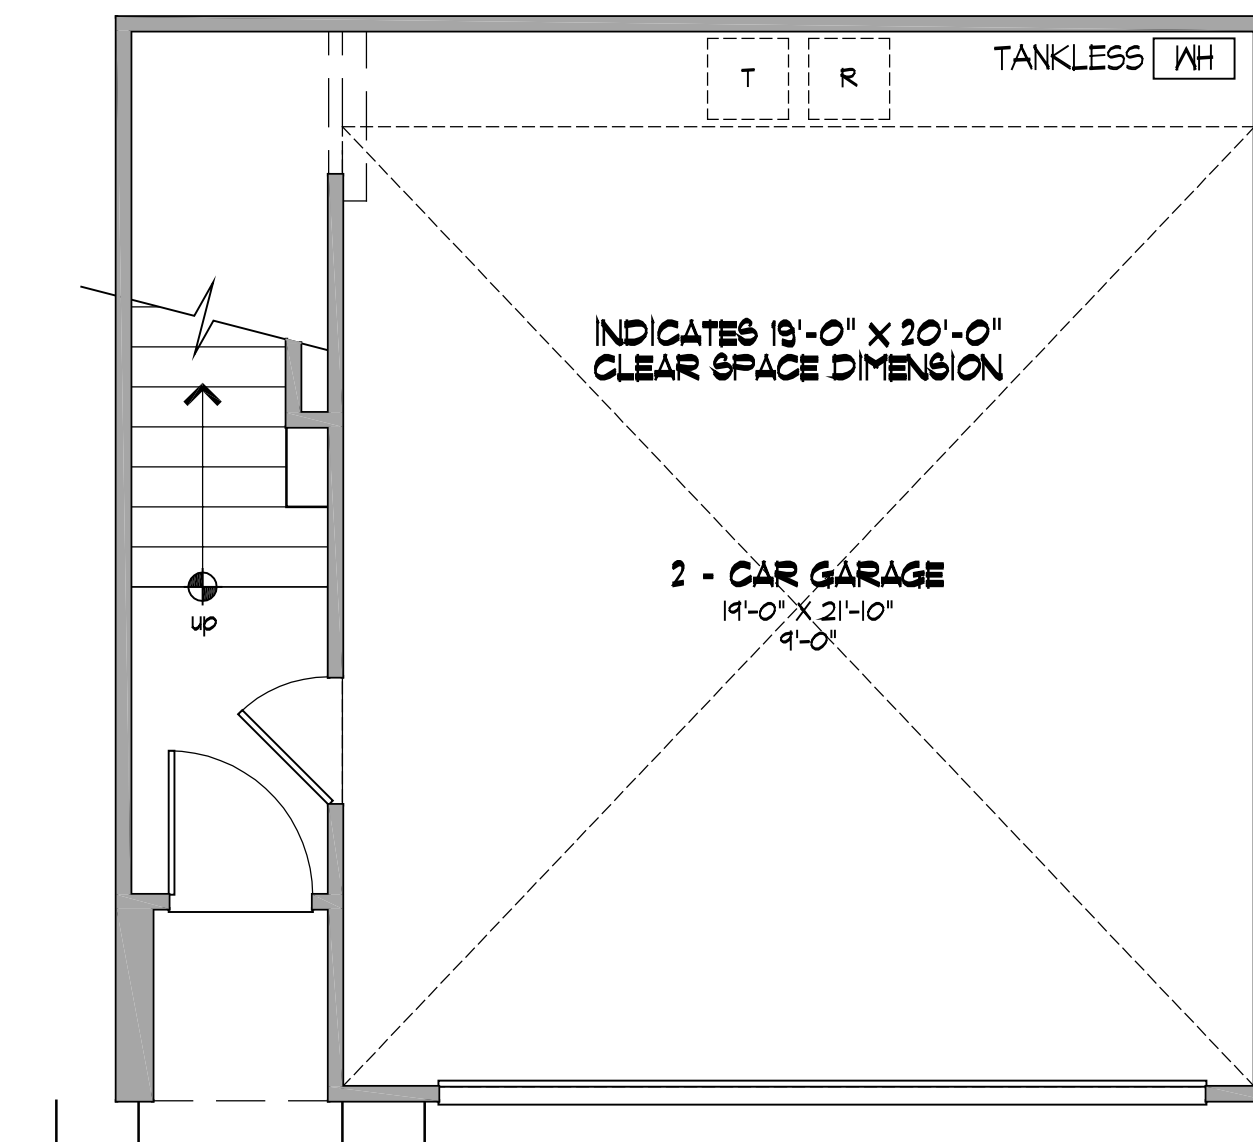


PROPOSED FIRST FLOOR PLAN
SCALE: 1/4" = 1'-0"

SWEETWATER VISTAS


LOT 2 PLAN 1 - 3 STORY ROW TOWNHOMES

Sweetwater Vistas LLC


SCALE: 1/4" = 1'-0"

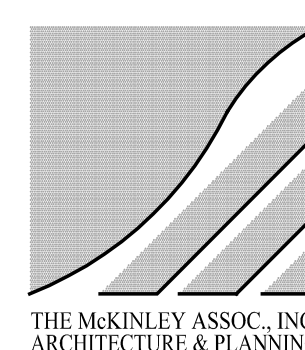


NOVEMBER 09, 2016

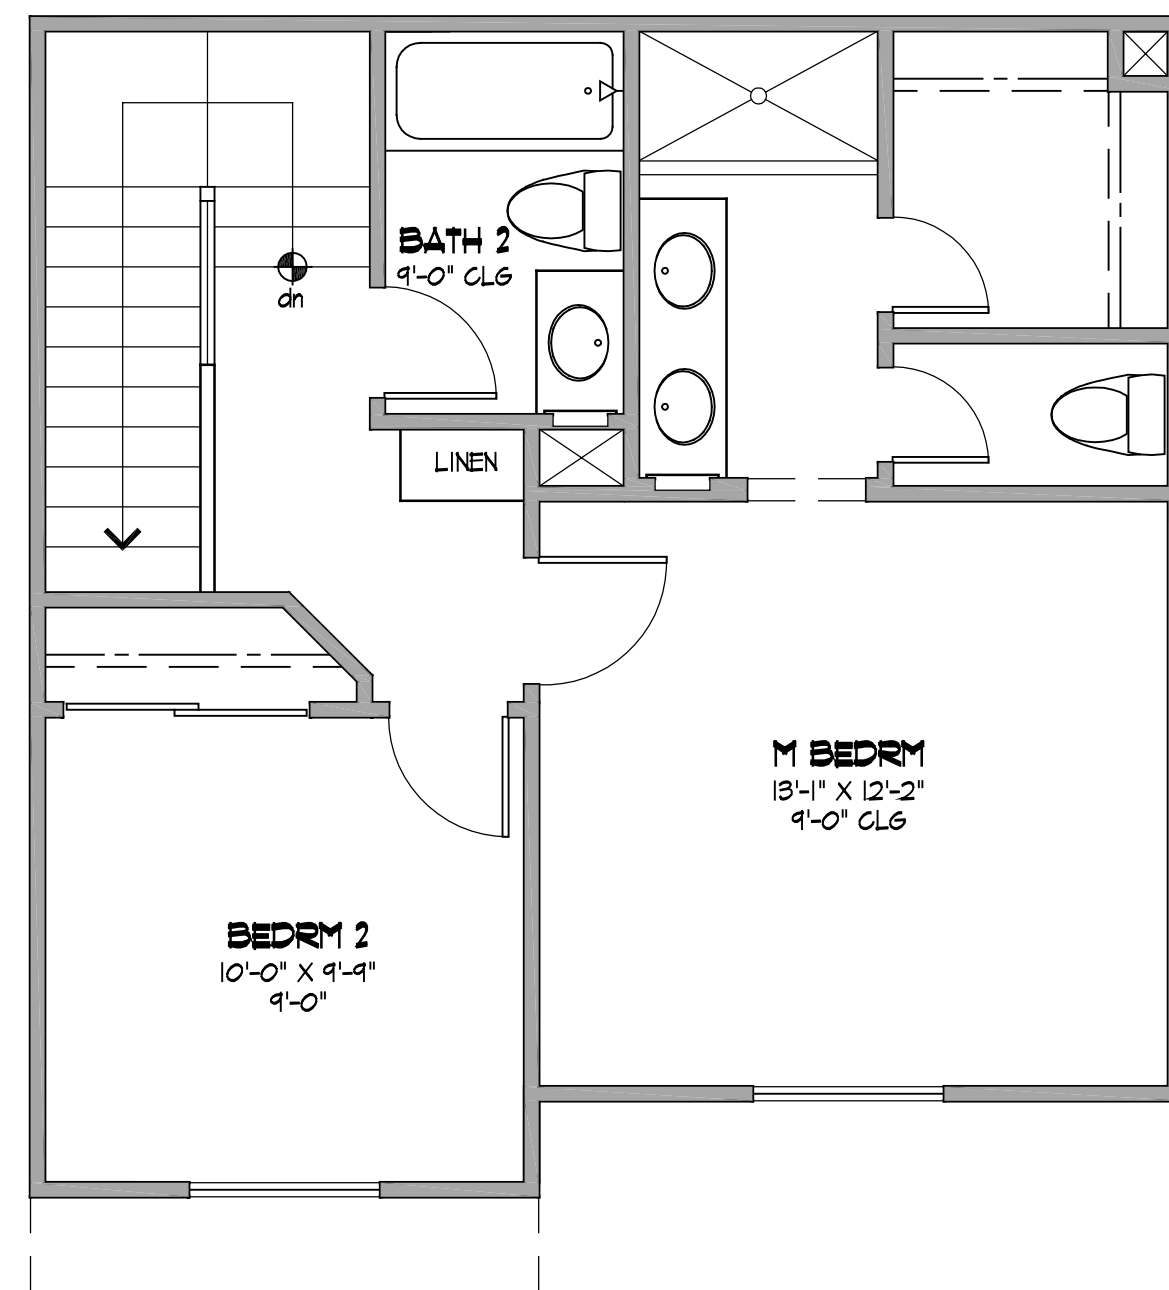

PROPOSED THIRD FLOOR PLAN
SCALE: 1/4" = 1'-0"

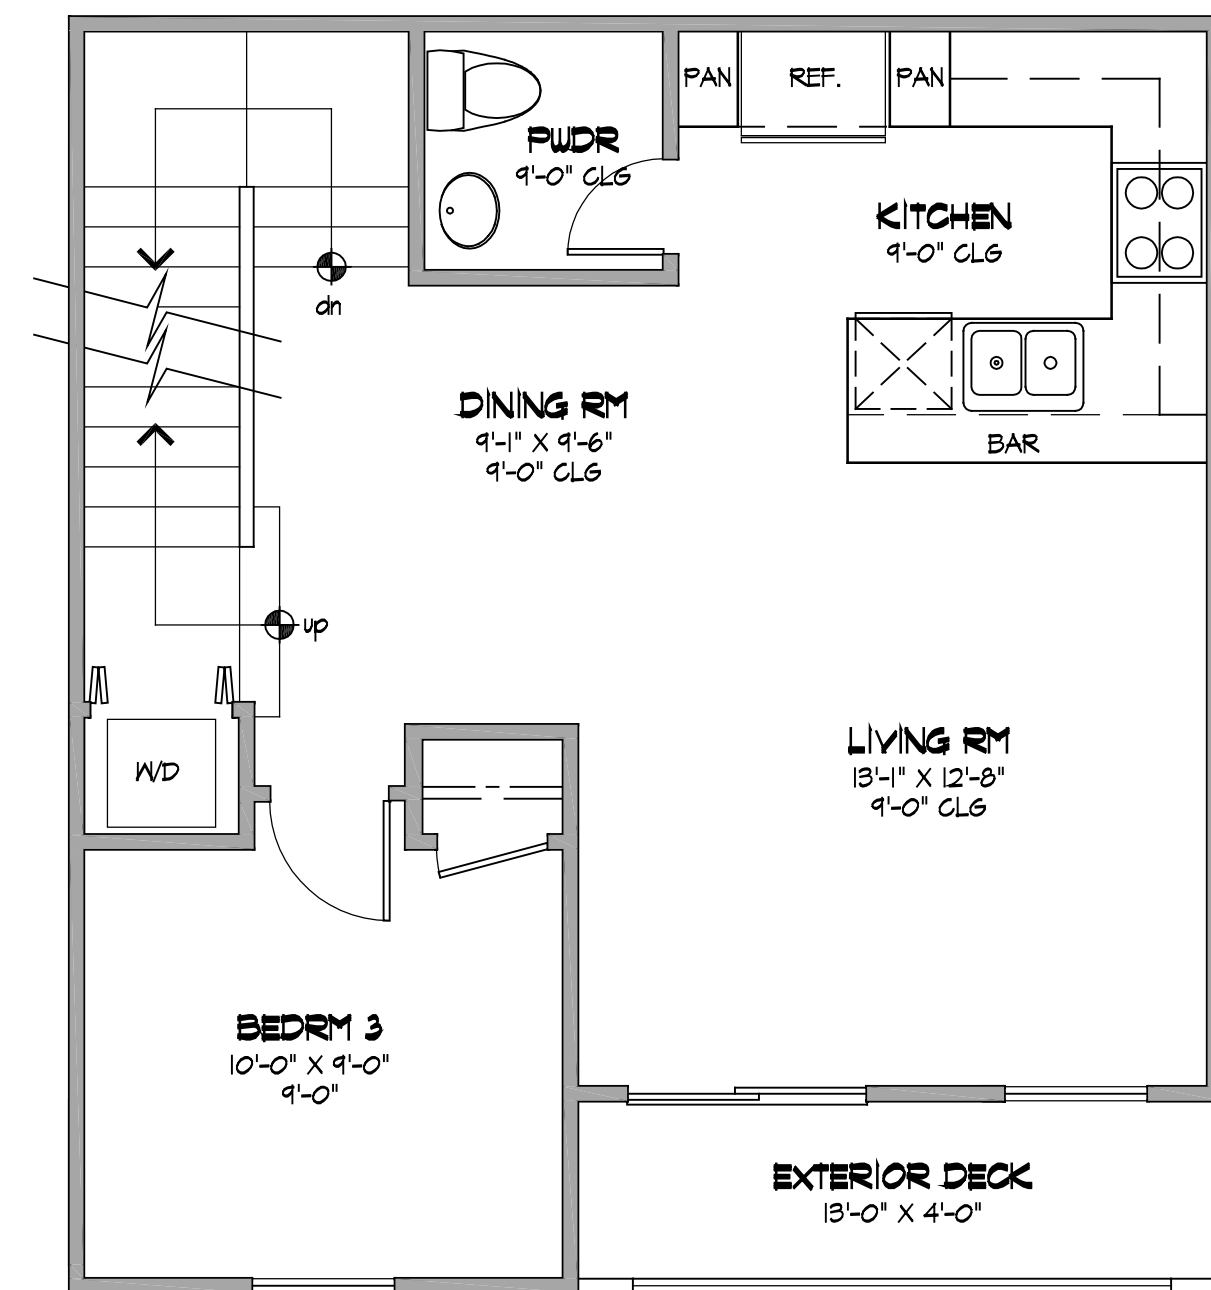

PROPOSED SECOND FLOOR PLAN
SCALE: 1/4" = 1'-0"

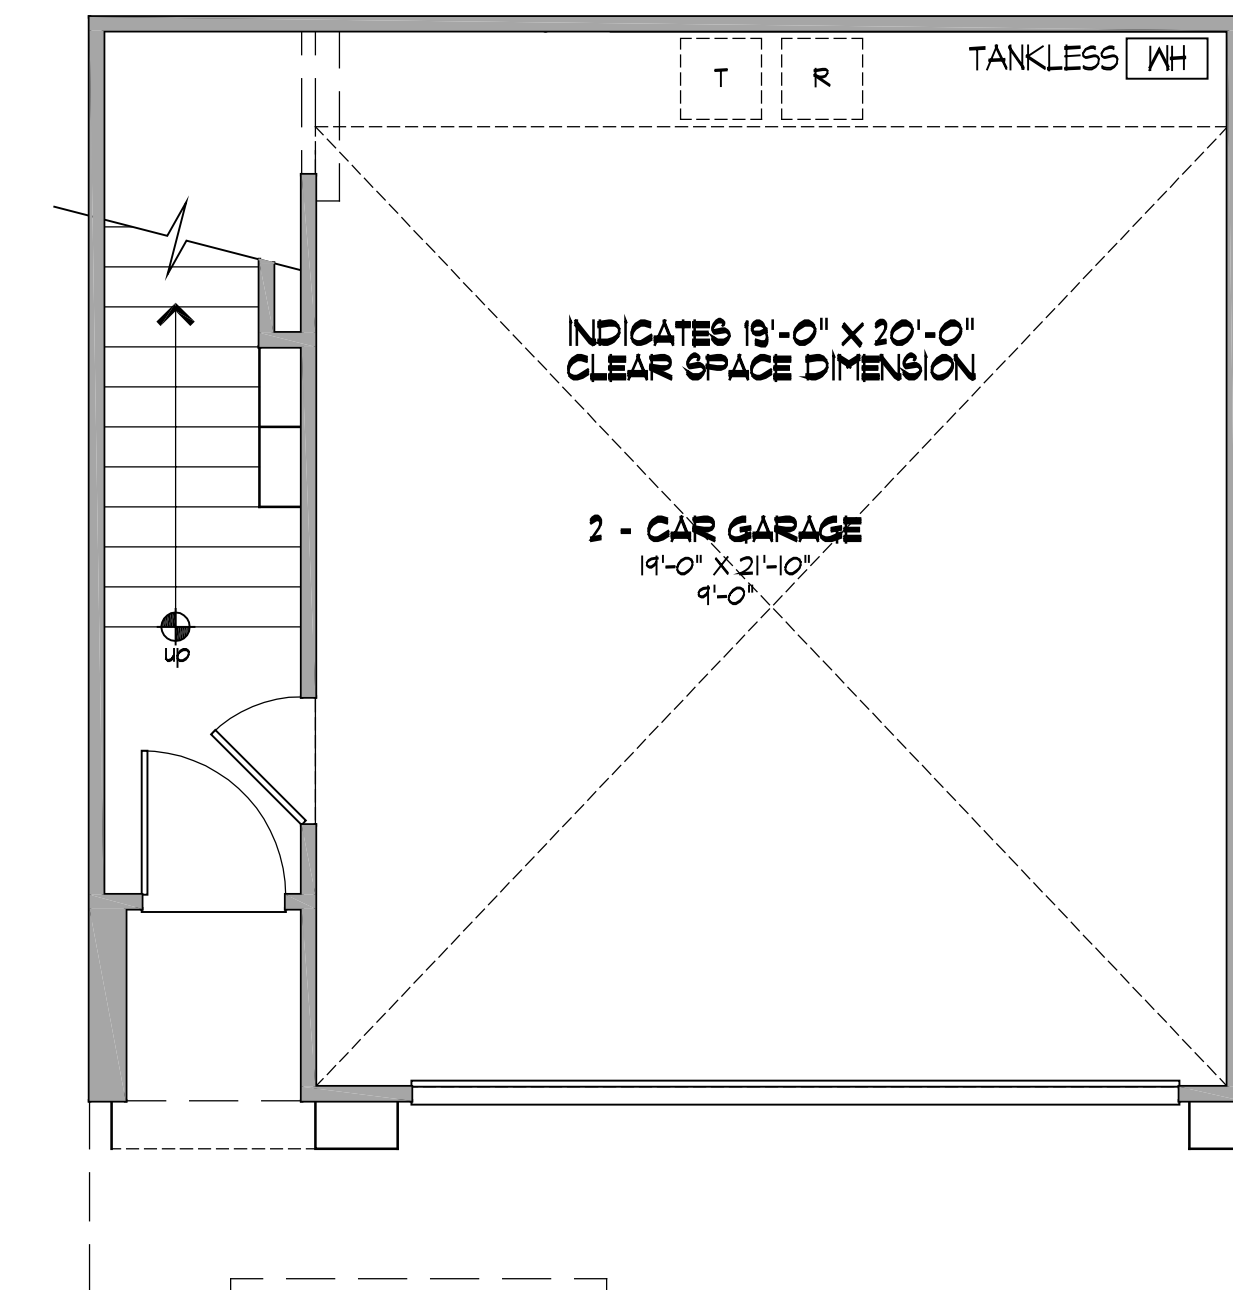


PROPOSED FIRST FLOOR PLAN
SCALE: 1/4" = 1'-0"

SWEETWATER VISTAS


LOT 2 PLAN 1 - 3 STORY ROW TOWNHOMES

Sweetwater Vistas LLC


SCALE: 1/4" = 1'-0"

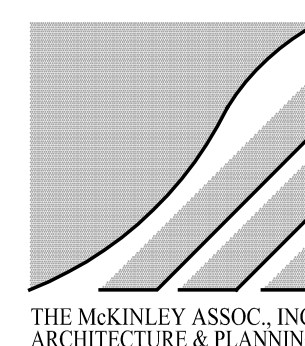


NOVEMBER 09, 2016

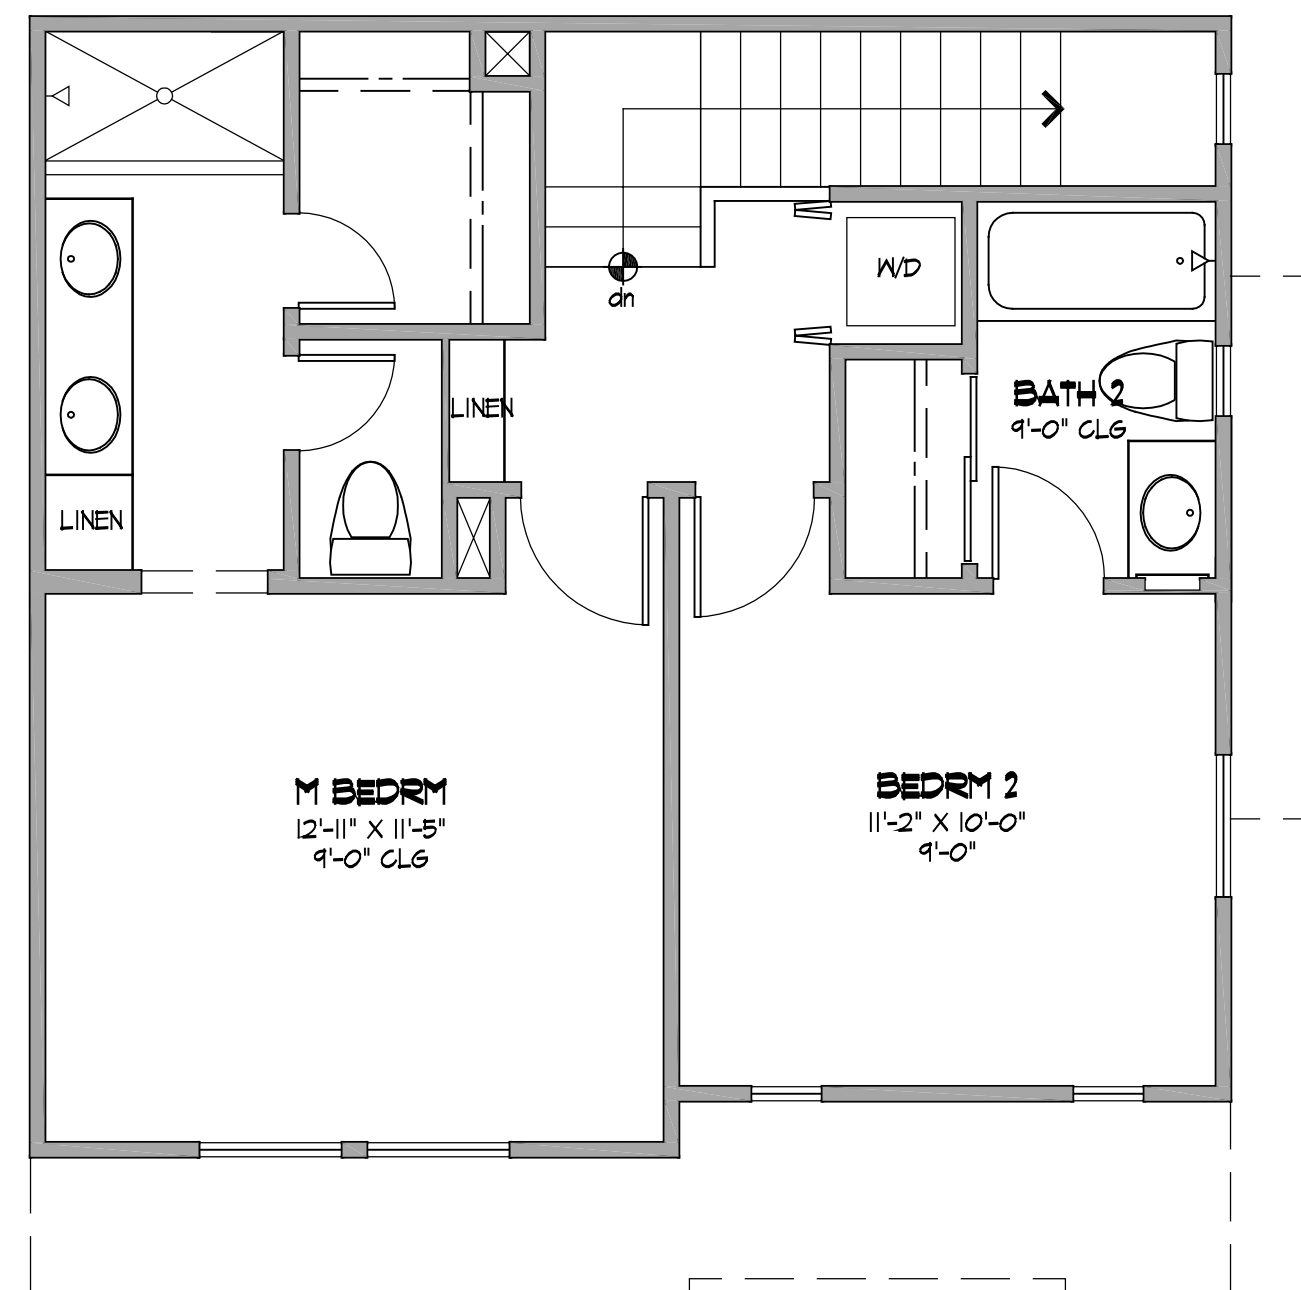

PROPOSED THIRD FLOOR PLAN
SCALE: 1/4" = 1'-0"

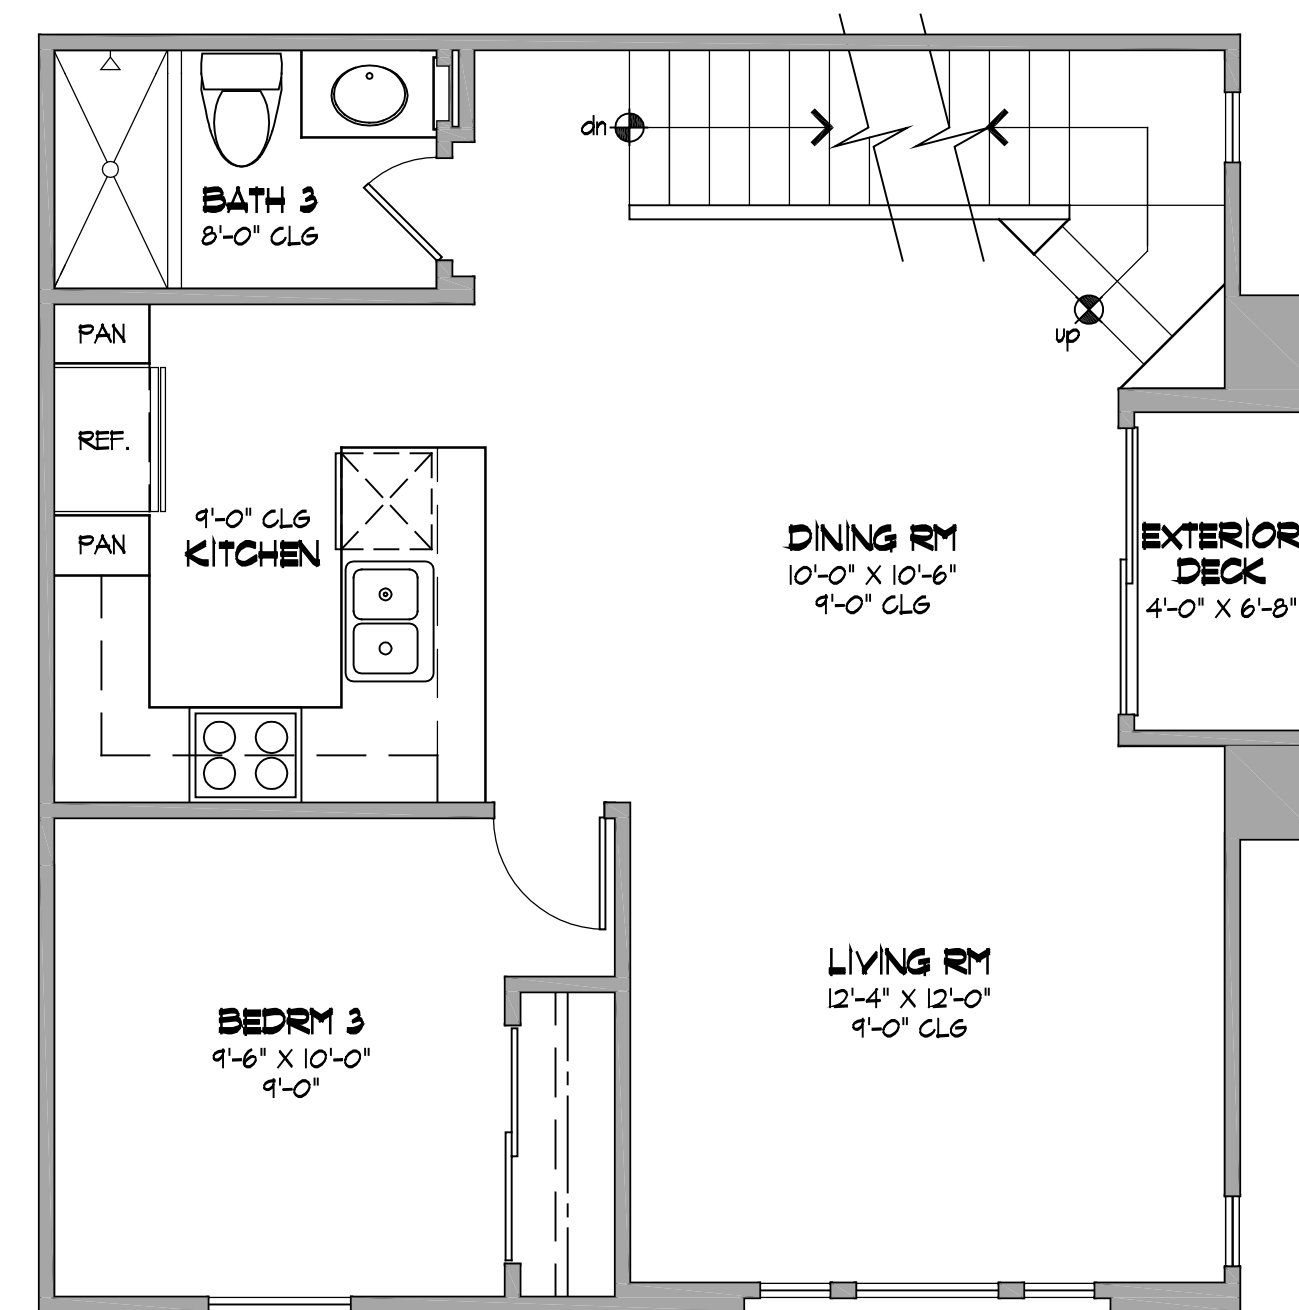


PROPOSED SECOND FLOOR PLAN
SCALE: 1/4" = 1'-0"

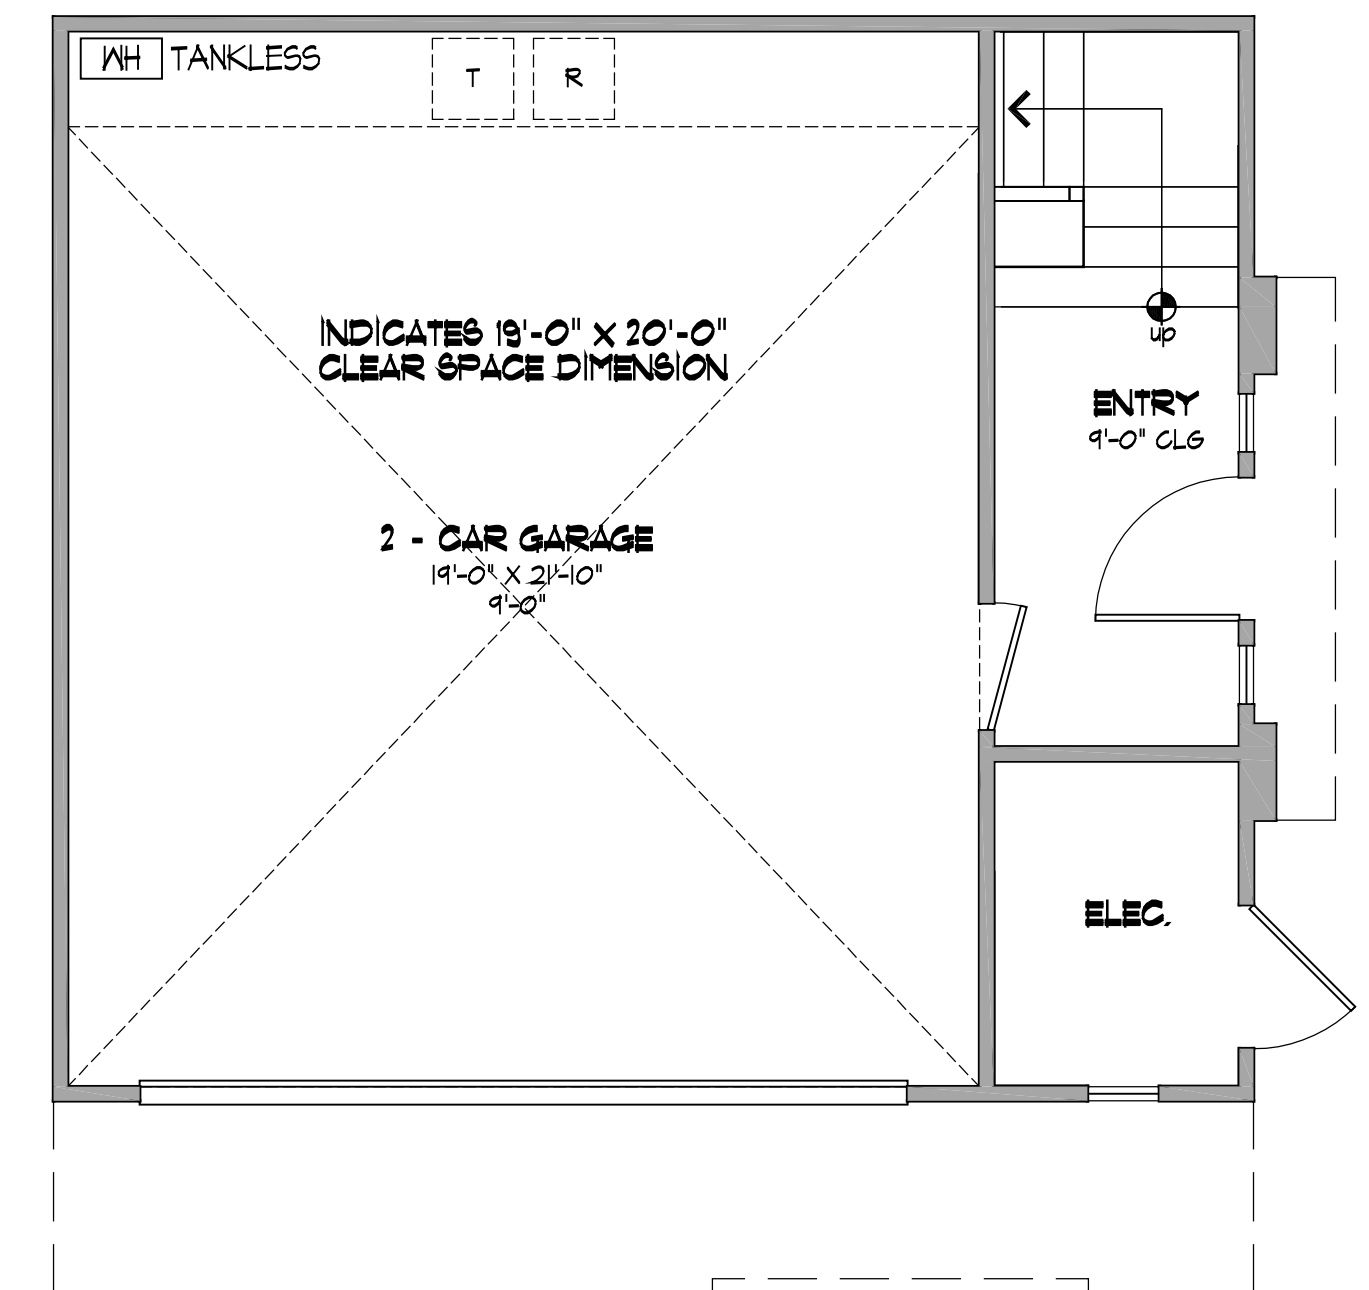

PROPOSED FIRST FLOOR PLAN
SCALE: 1/4" = 1'-0"

SWEETWATER VISTAS LOT 2 PLAN 1 - 3 STORY ROW TOWNHOMES Sweetwater Vistas LLC


SCALE: 1/4" = 1'-0"

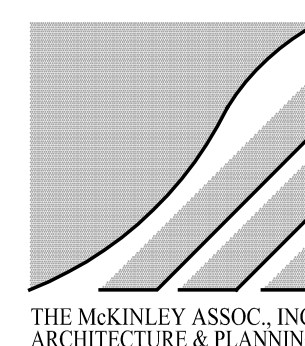

NOVEMBER 09, 2016



5-PLEX REAR ELEVATION

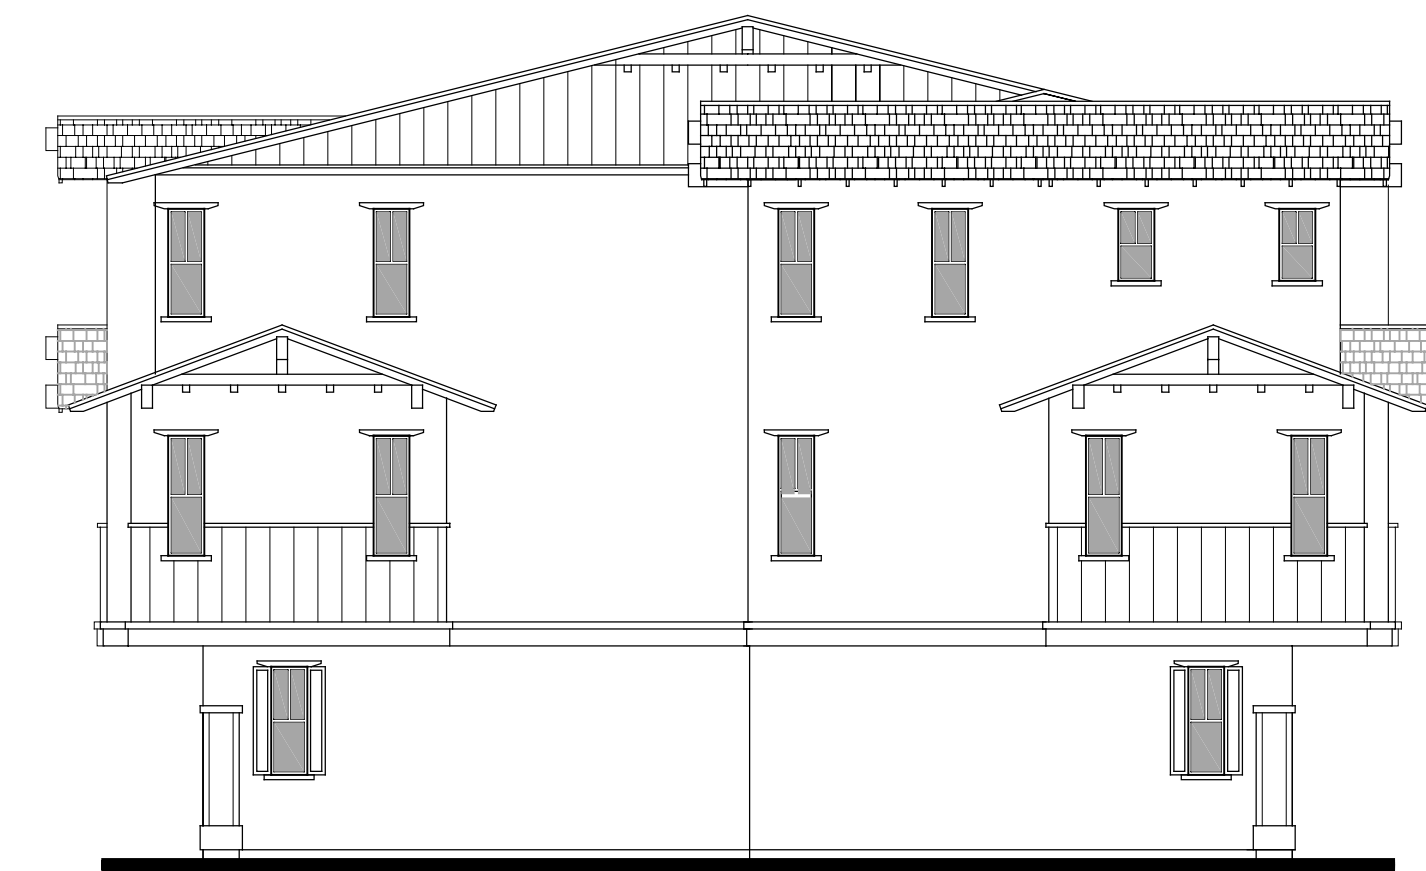


5-PLEX LEFT ELEVATION

SCALE: 1/8" = 1'-0"



5-PLEX FRONT ELEVATION

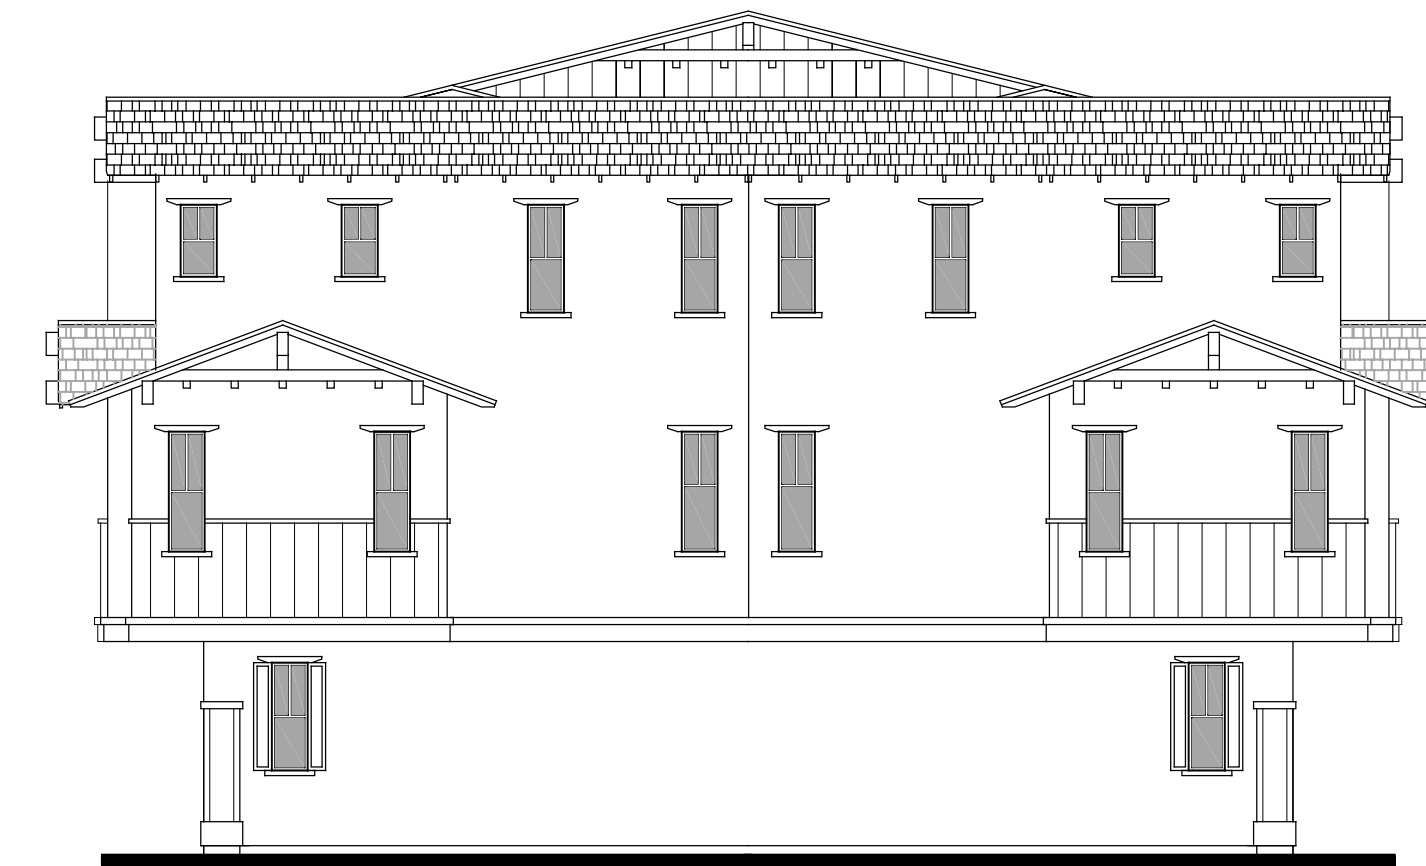


5-PLEX RIGHT ELEVATION

SCALE: 1/8" = 1'-0"

SWEETWATER VISTAS
 LOT 2 - 3 STORY ROW TOWNHOMES
 Sweetwater Vistas LLC

SCALE: 1/8" = 1'-0"

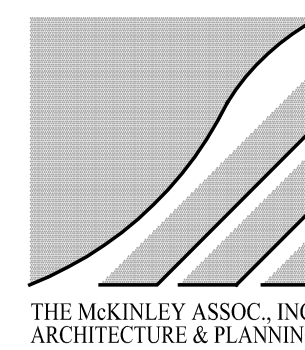


NOVEMBER 09, 2016



6-PLEX FRONT/REAR ELEVATION 'B'
SCALE: 1/8" = 1'-0"




6-PLEX RIGHT/LEFT ELEVATION 'B'
SCALE: 1/8" = 1'-0"

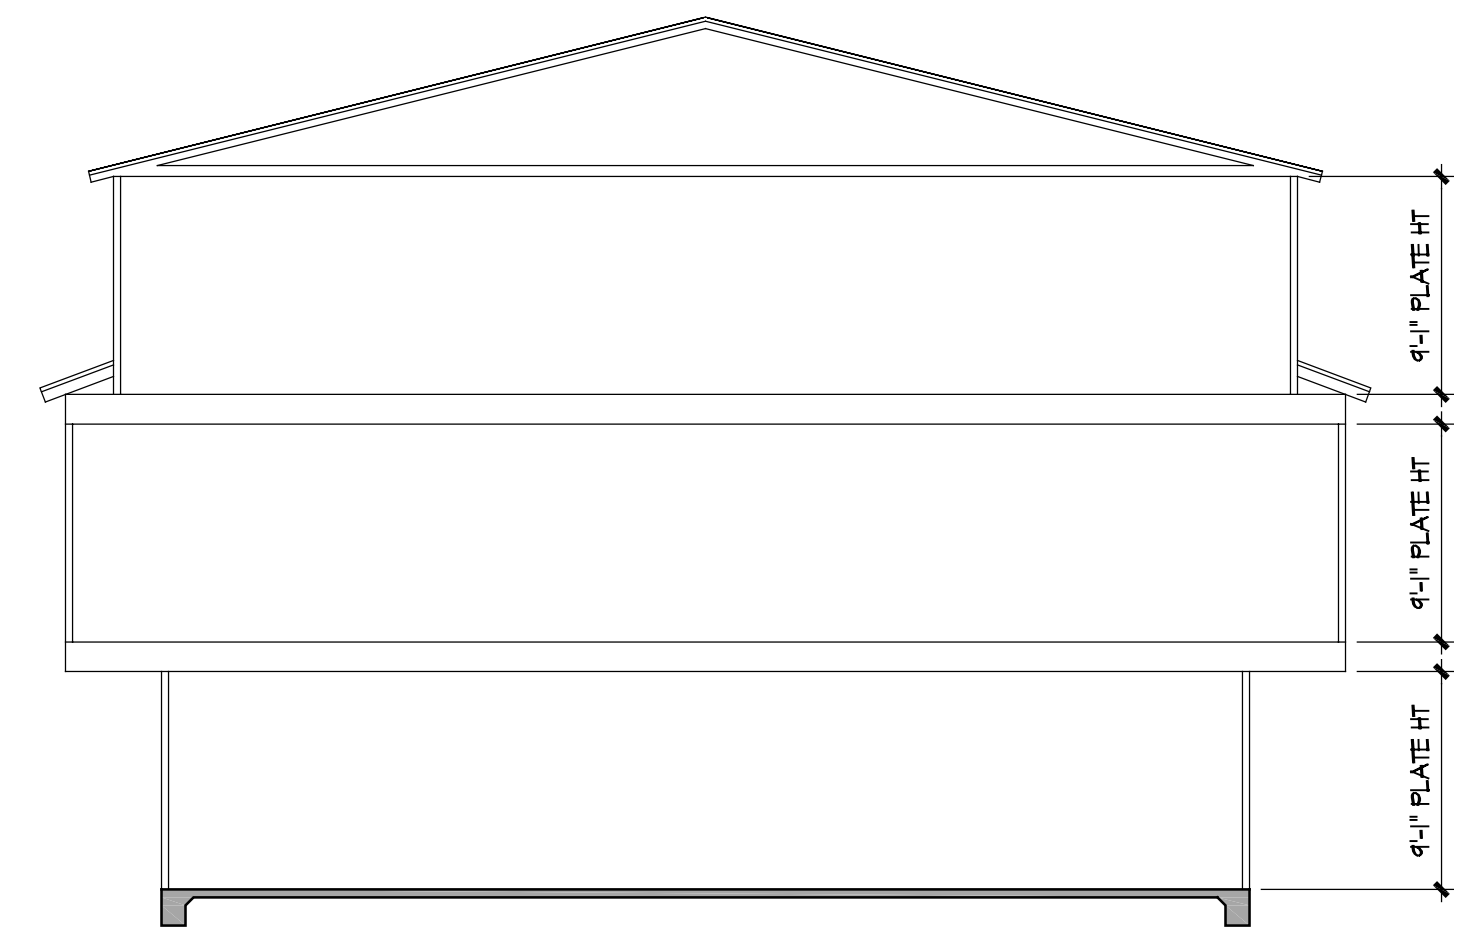

SECTION
SCALE: 1/8" = 1'-0"




6-PLEX FRONT/REAR ELEVATION 'A'
SCALE: 1/8" = 1'-0"

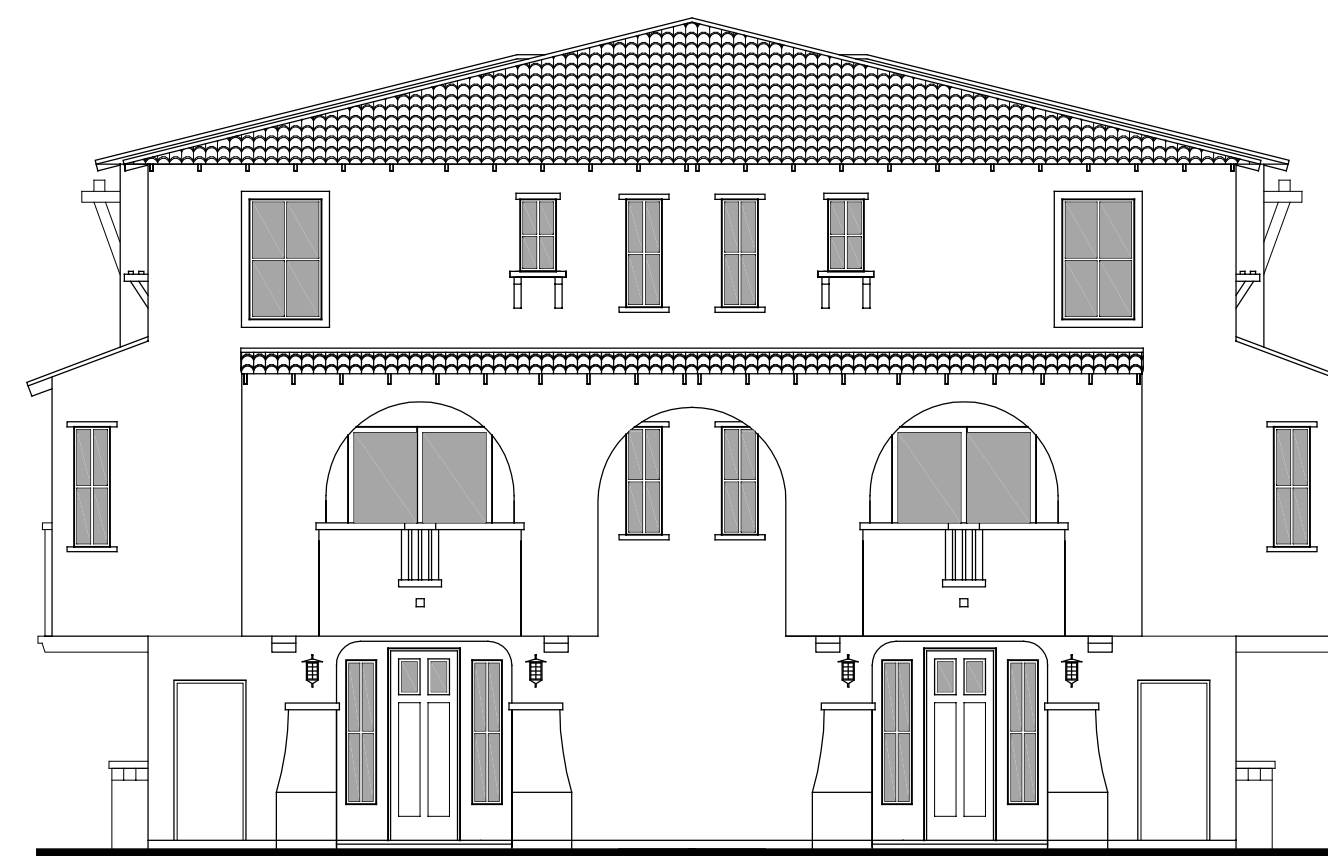


6-PLEX RIGHT/LEFT ELEVATION 'A'
SCALE: 1/8" = 1'-0"

SWEETWATER VISTAS LOT 2 - 3 STORY ROW TOWNHOMES Sweetwater Vistas LLC

SCALE: 1/8" = 1'-0"

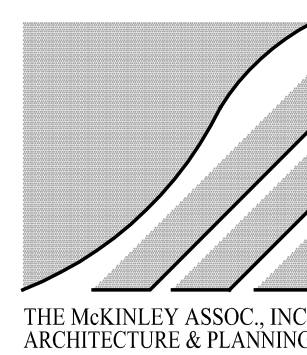


THE MCKINLEY ASSOC., INC.
ARCHITECTURE & PLANNING
NOVEMBER 09, 2016

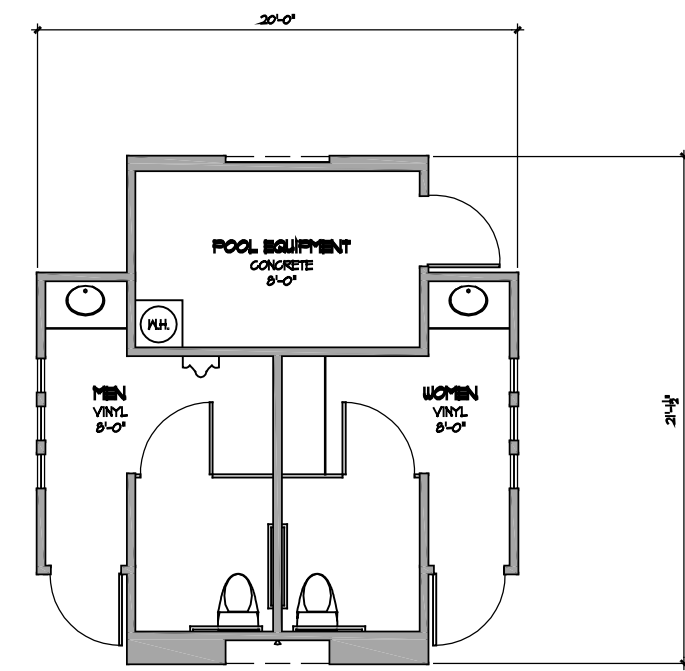


POOL FLOOR PLAN
SCALE: 1/8" = 1'-0"



8-PLEX FRONT/REAR ELEVATION 'A'
SCALE: 1/8" = 1'-0"

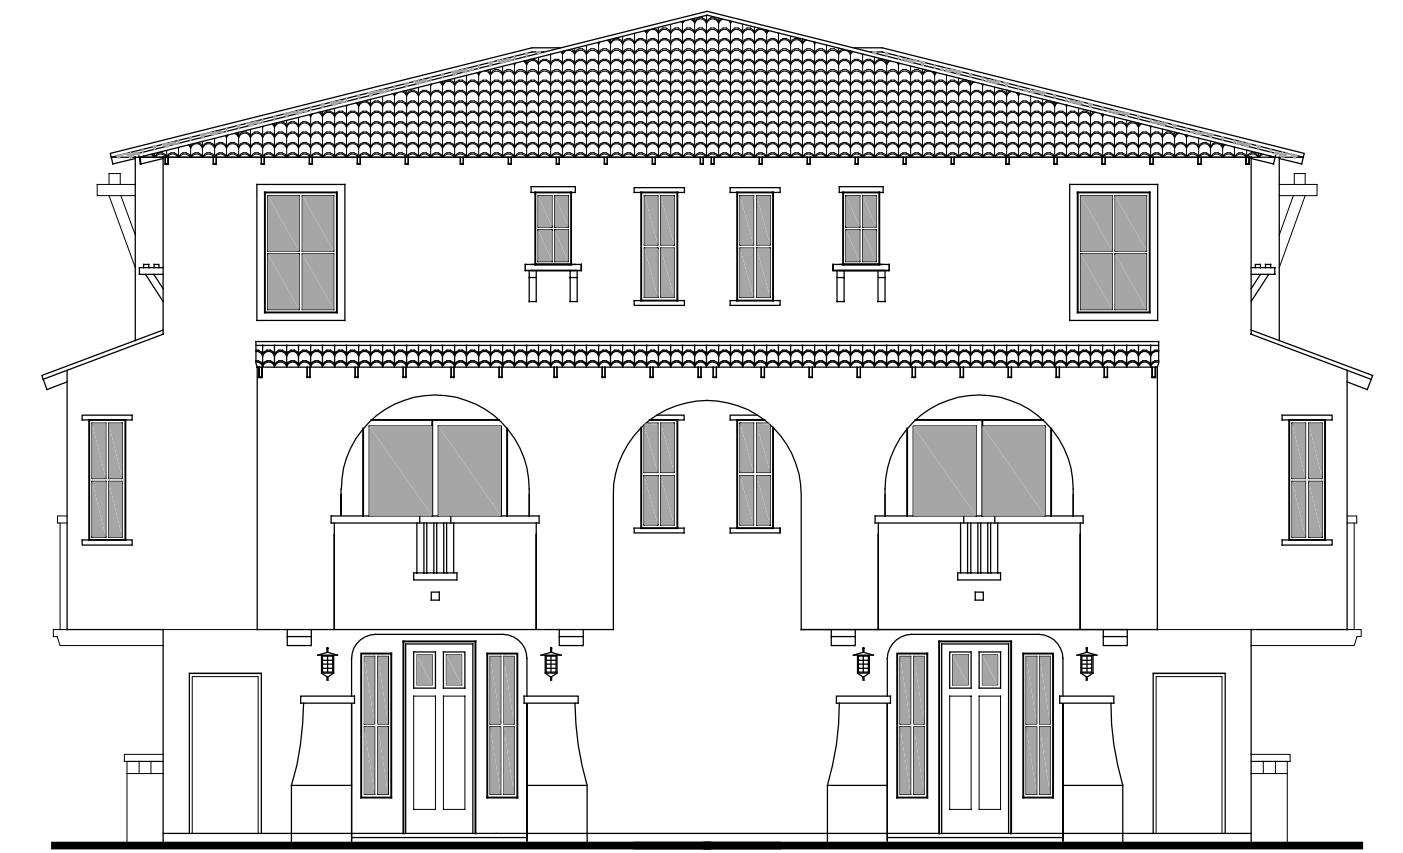


8-PLEX RIGHT/LEFT ELEVATION 'A'
SCALE: 1/8" = 1'-0"

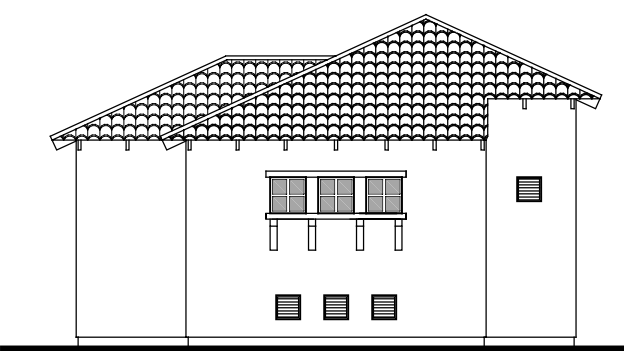


POOL LEFT
SCALE: 1/8" = 1'-0"



POOL RIGHT
SCALE: 1/8" = 1'-0"

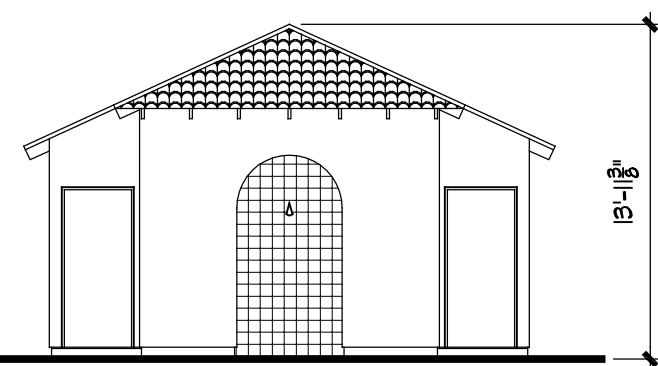

POOL FRONT
SCALE: 1/8" = 1'-0"

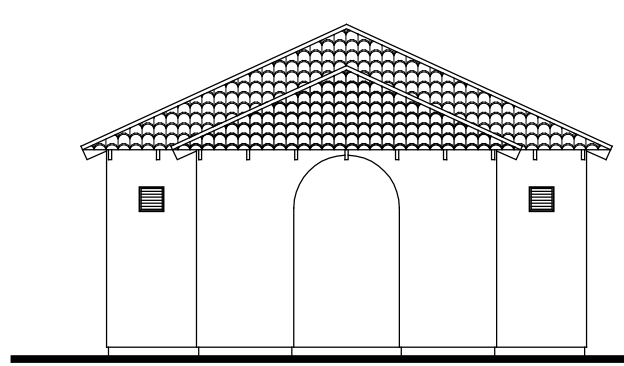

POOL REAR
SCALE: 1/8" = 1'-0"




8-PLEX FRONT/REAR ELEVATION 'B'
SCALE: 1/8" = 1'-0"




8-PLEX RIGHT/LEFT ELEVATION 'B'
SCALE: 1/8" = 1'-0"

SWEETWATER VISTAS LOT 2 - 3 STORY ROW TOWNHOMES Sweetwater Vistas LLC

SCALE: 1/8" = 1'-0"

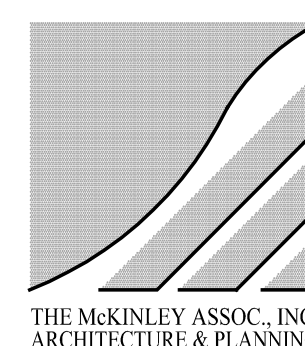


NOVEMBER 09, 2016

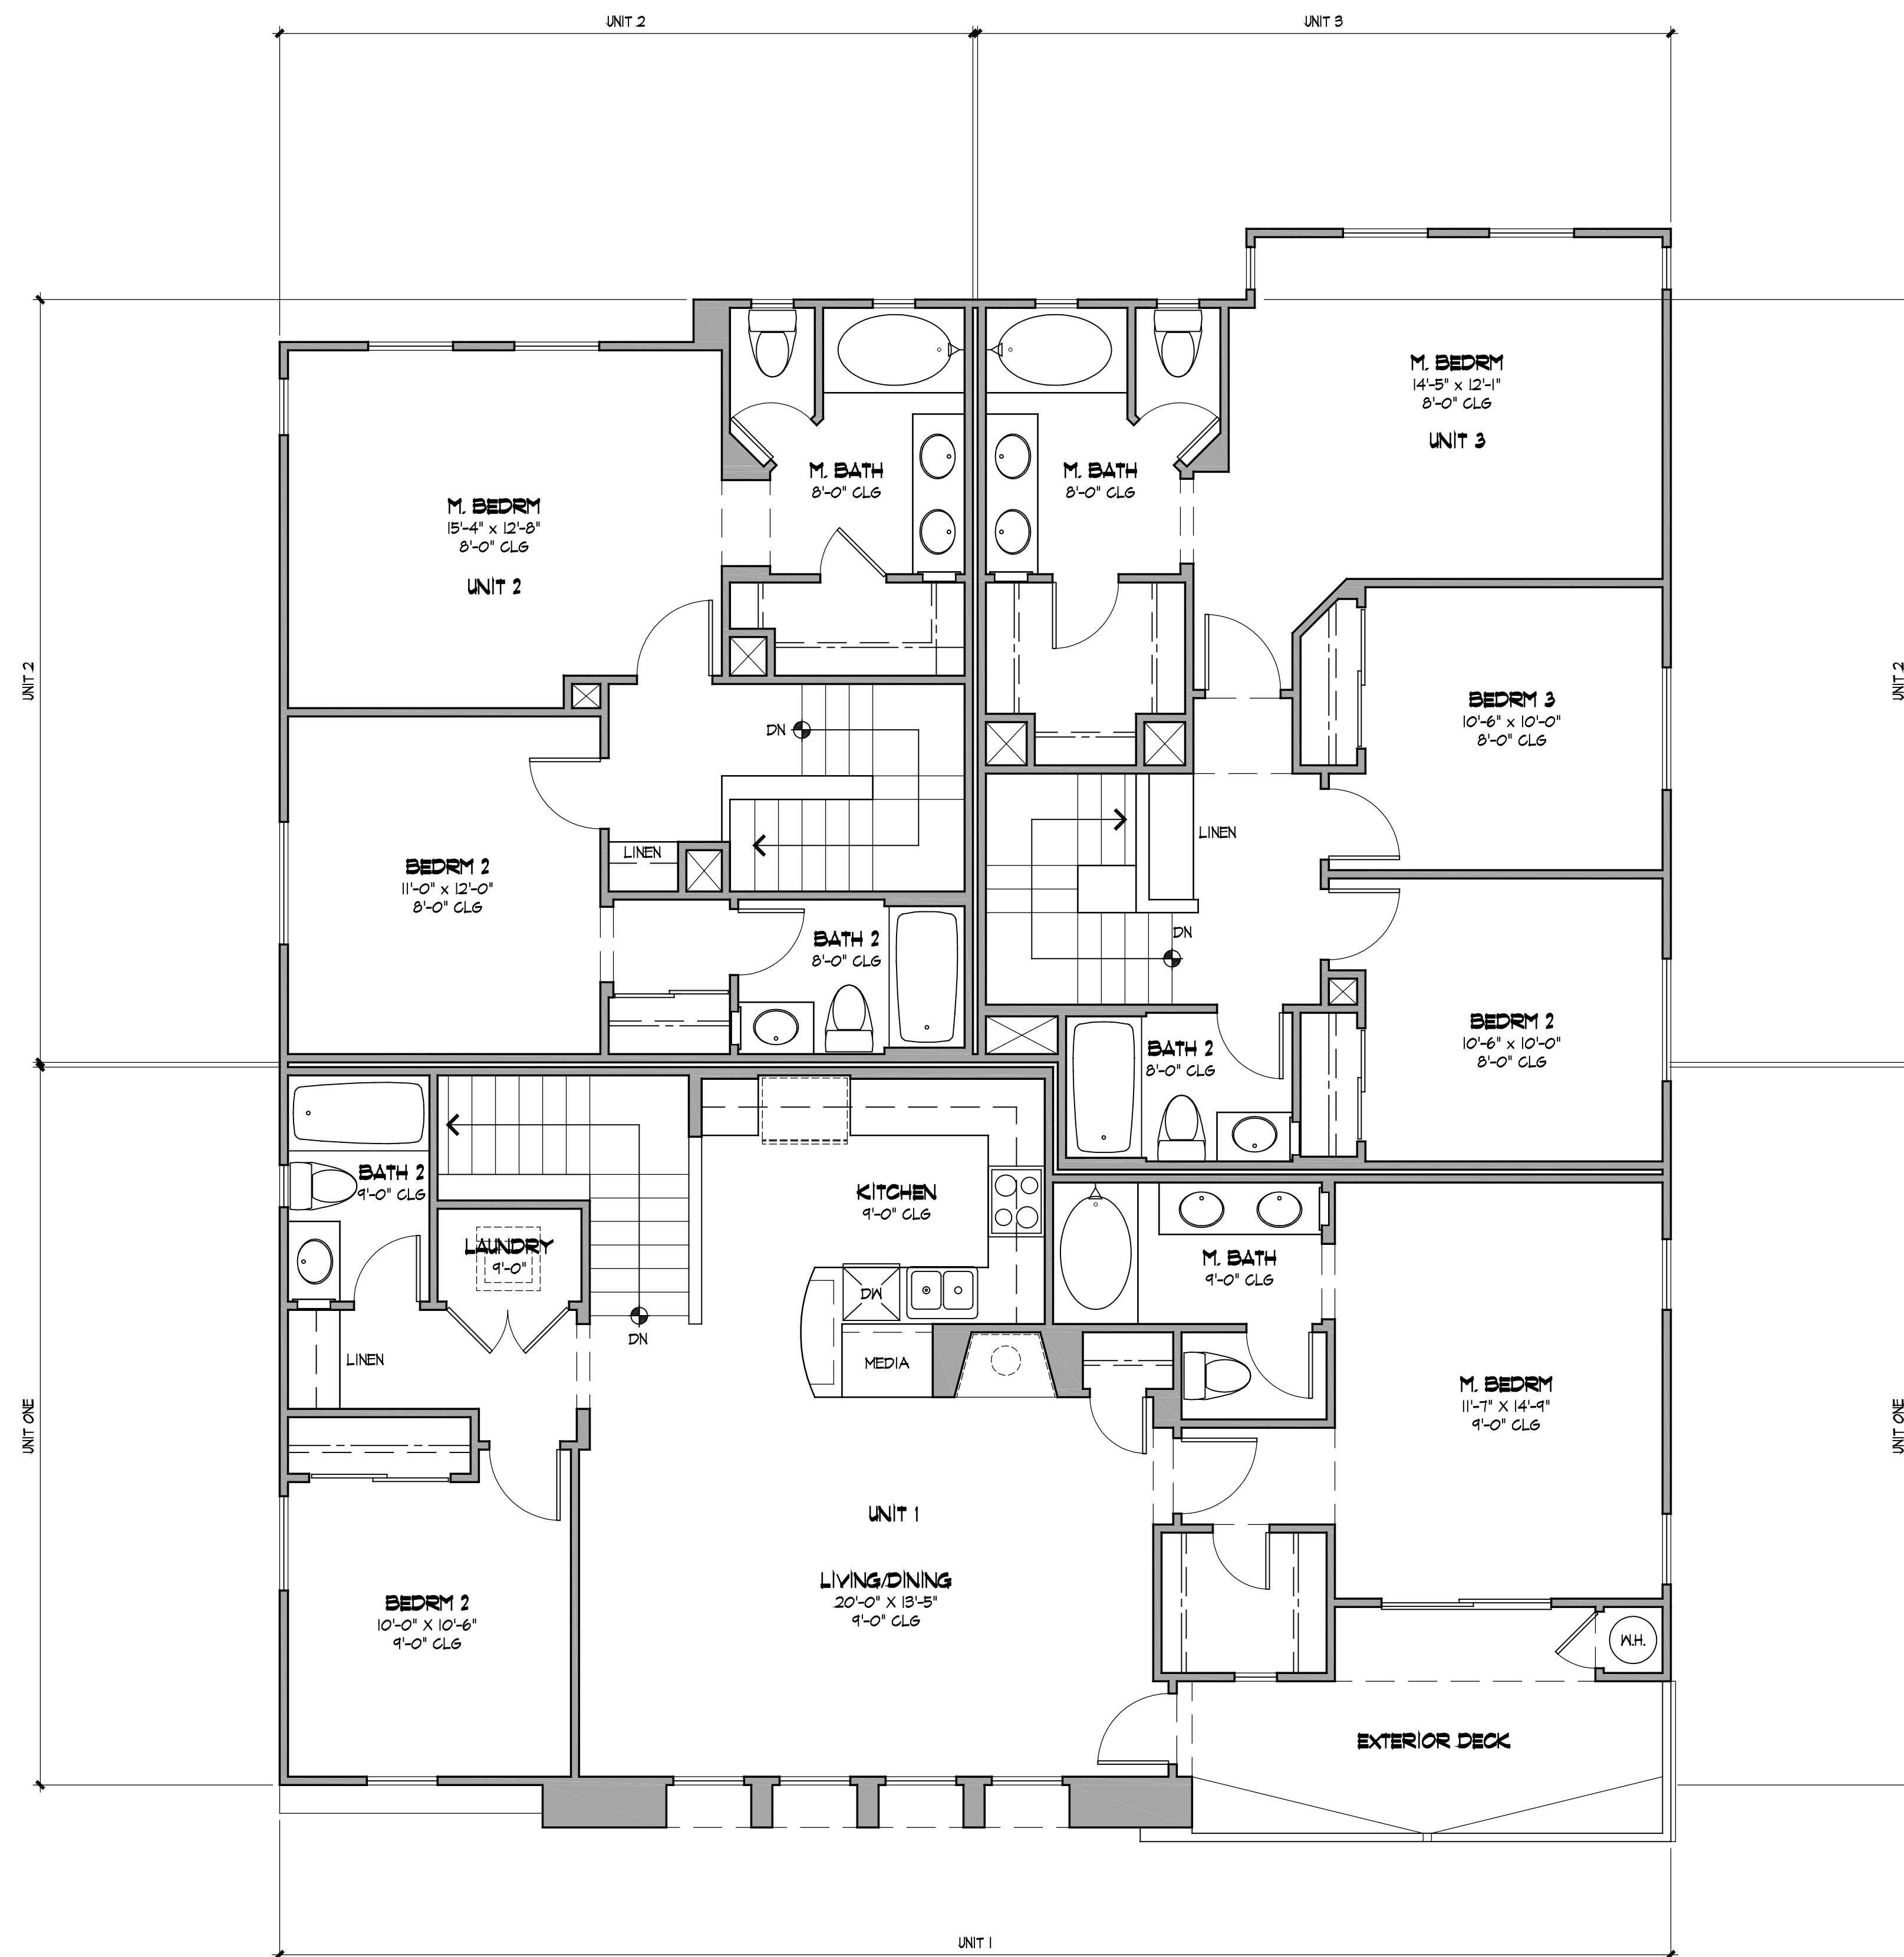

SECOND FLOOR PLAN

SCALE: 1/4" = 1'-0"

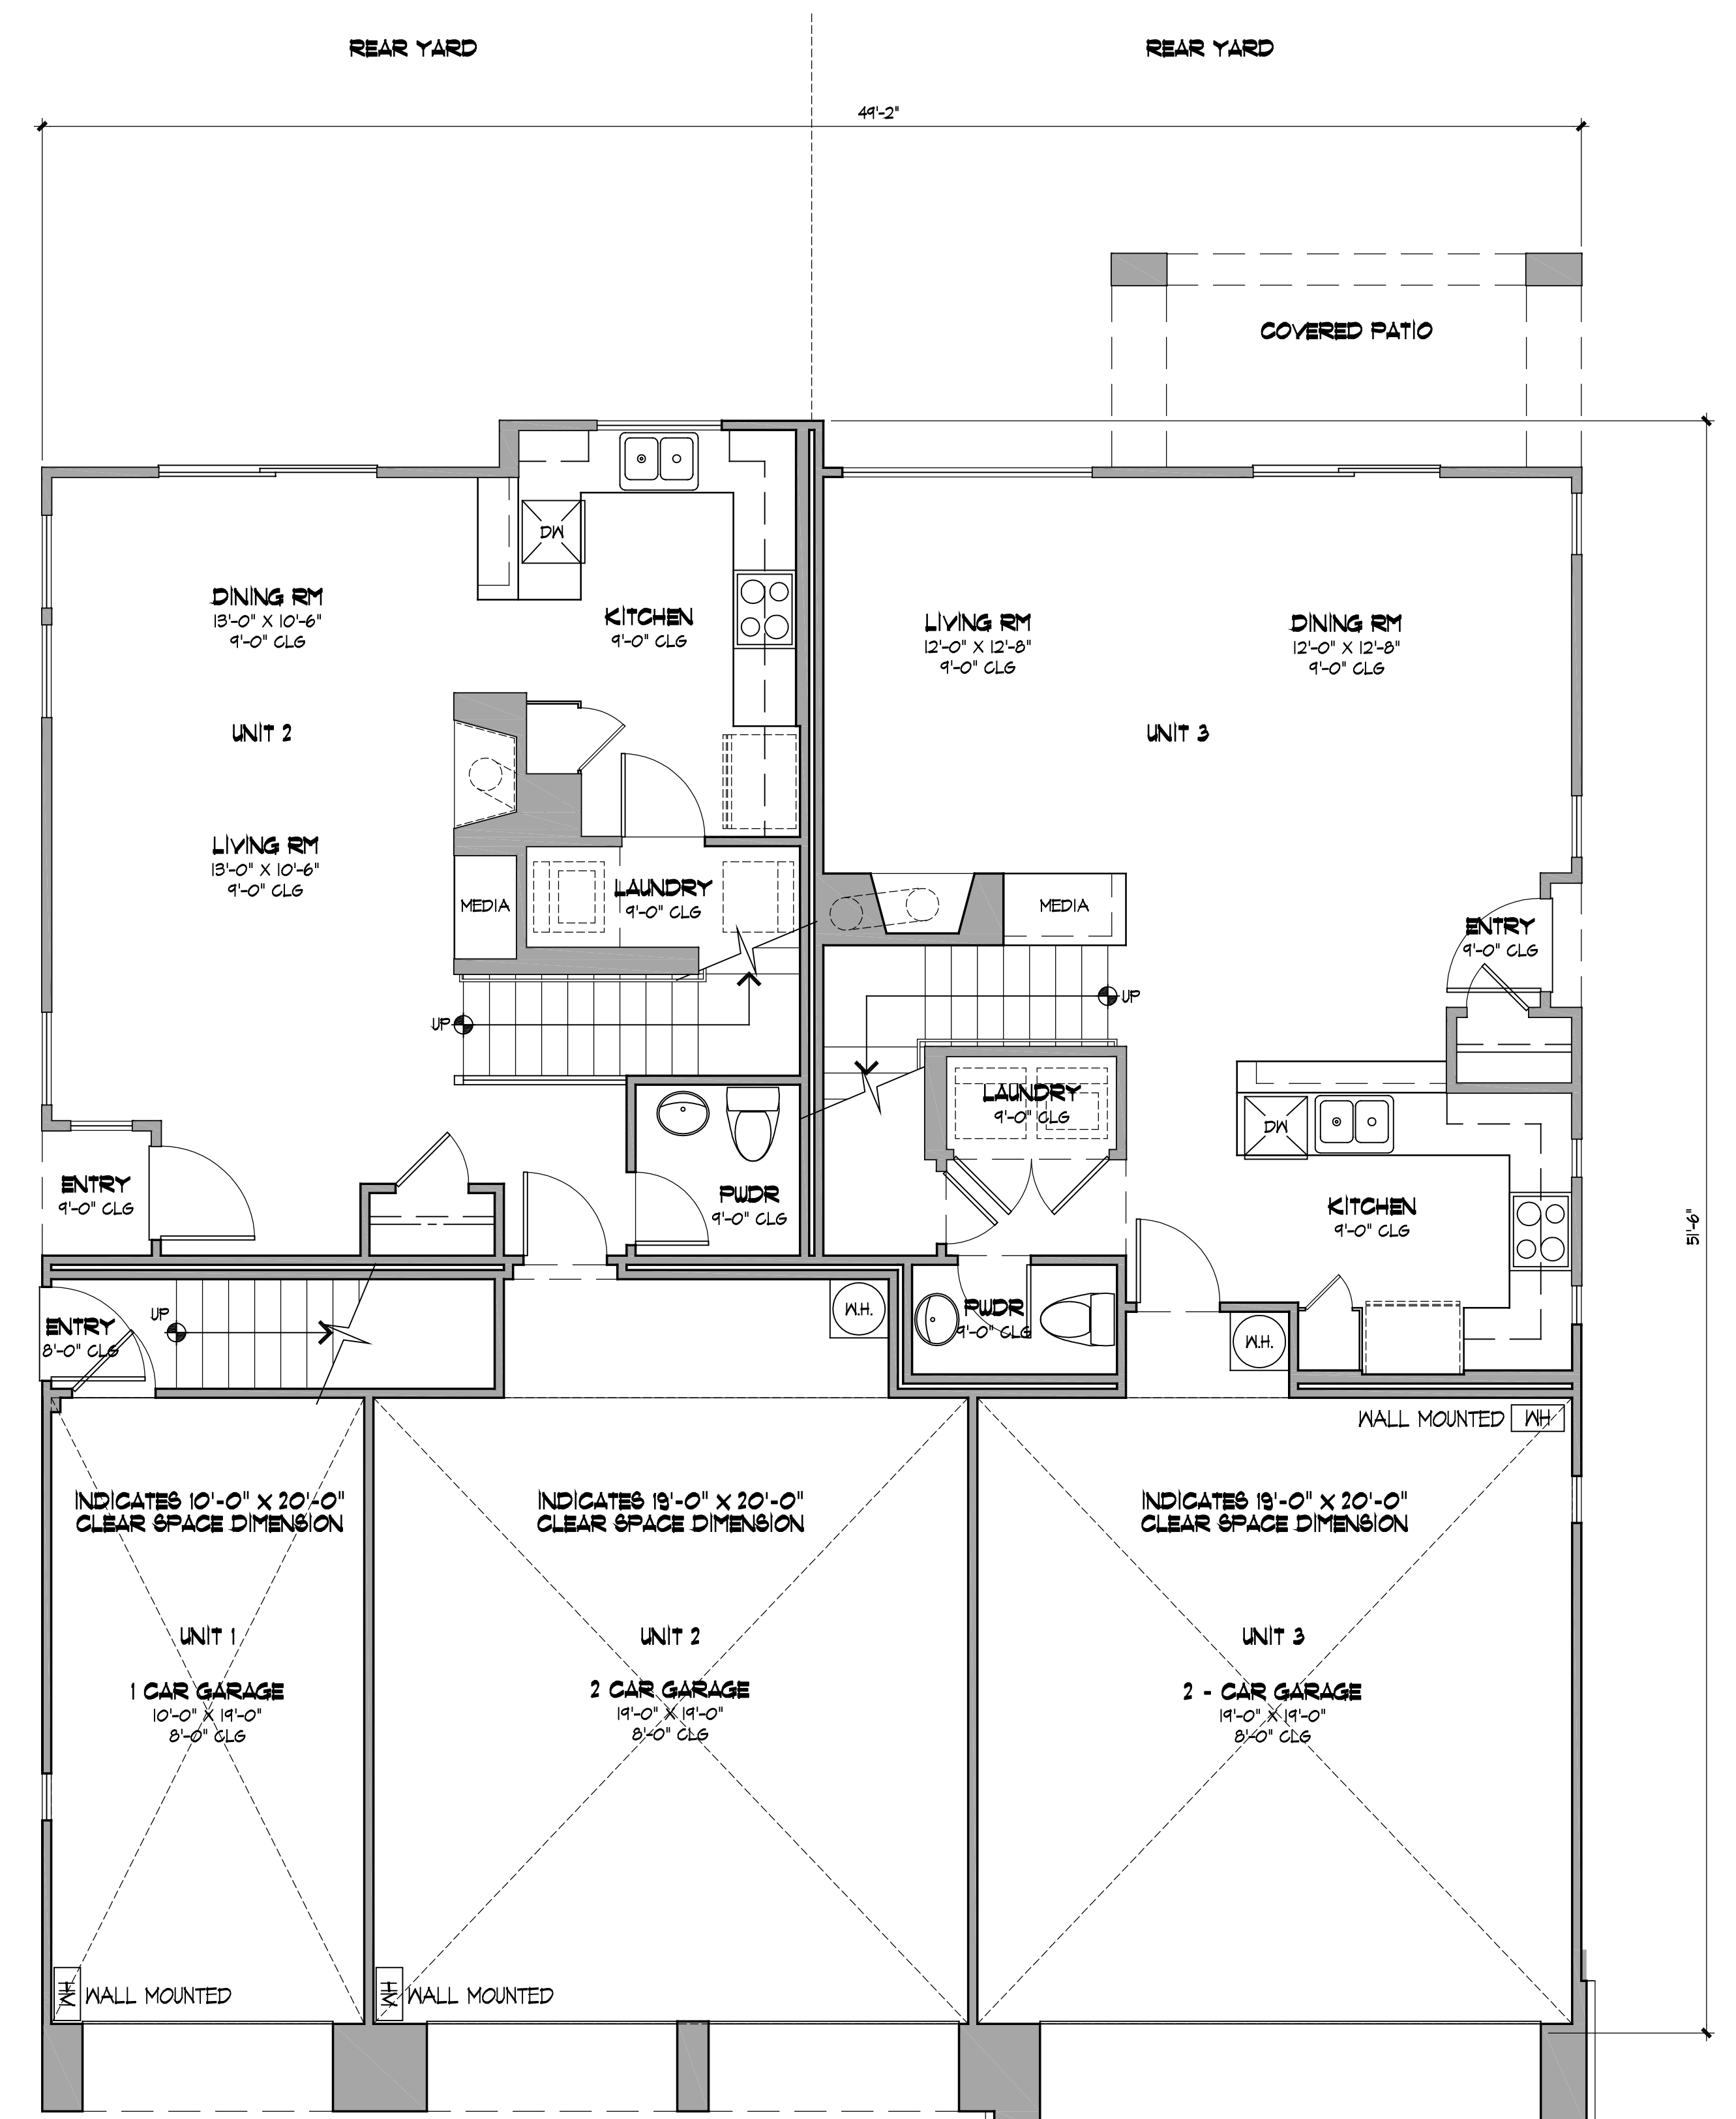


FIRST FLOOR PLAN

SCALE: 1/4" = 1'-0"

SWEETWATER VISTAS LOT 3 - TRIPLEX UNITS Sweetwater Vistas LLC

SCALE: 1/4" = 1'-0"

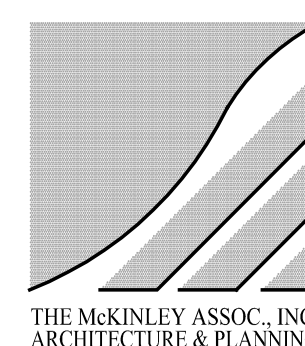


NOVEMBER 09, 2016



LEFT SIDE ELEVATION - A

SCALE: 1/4" = 1'-0"

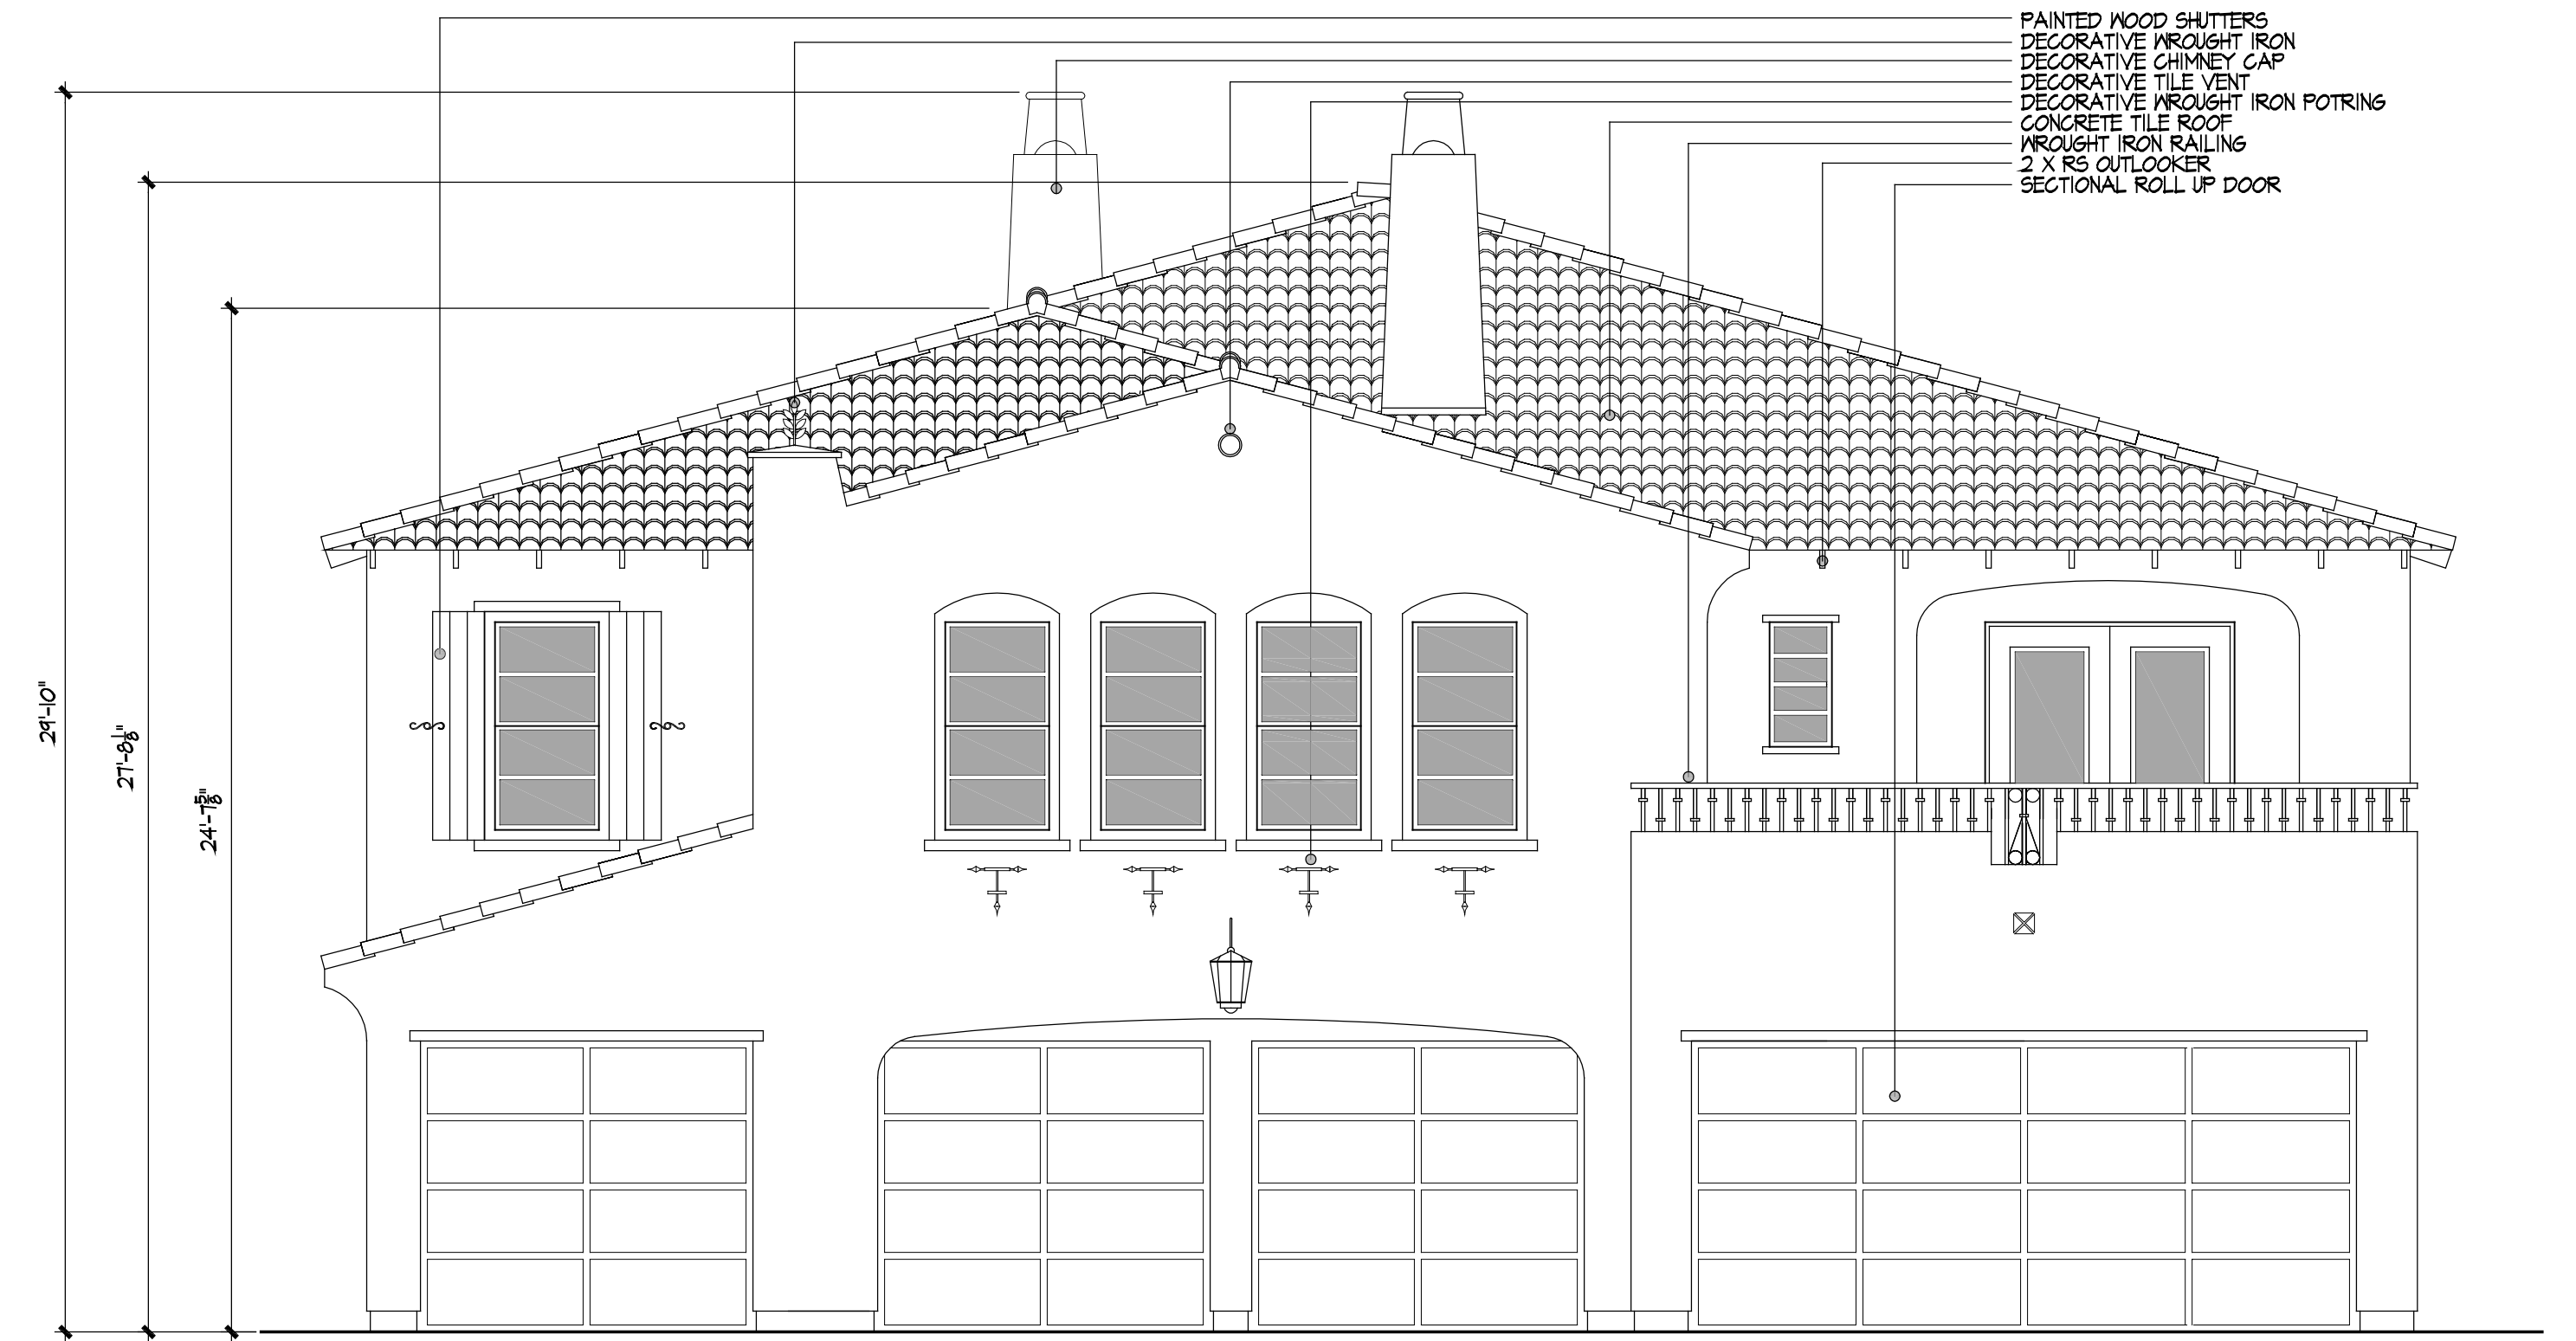

FRONT ELEVATION - A

SCALE: 1/4" = 1'-0"



RIGHT SIDE ELEVATION - A

SCALE: 1/4" = 1'-0"




REAR ELEVATION - A


SCALE: 1/4" = 1'-0"

SWEETWATER VISTAS
LOT 3 - TRIPLEX UNITS
 Sweetwater Vistas LLC

SCALE: 1/4" = 1'-0"

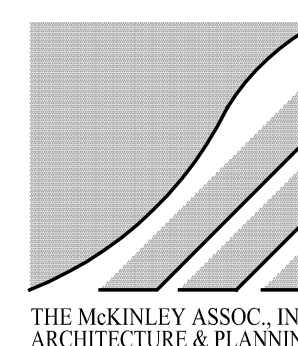


NOVEMBER 09, 2016

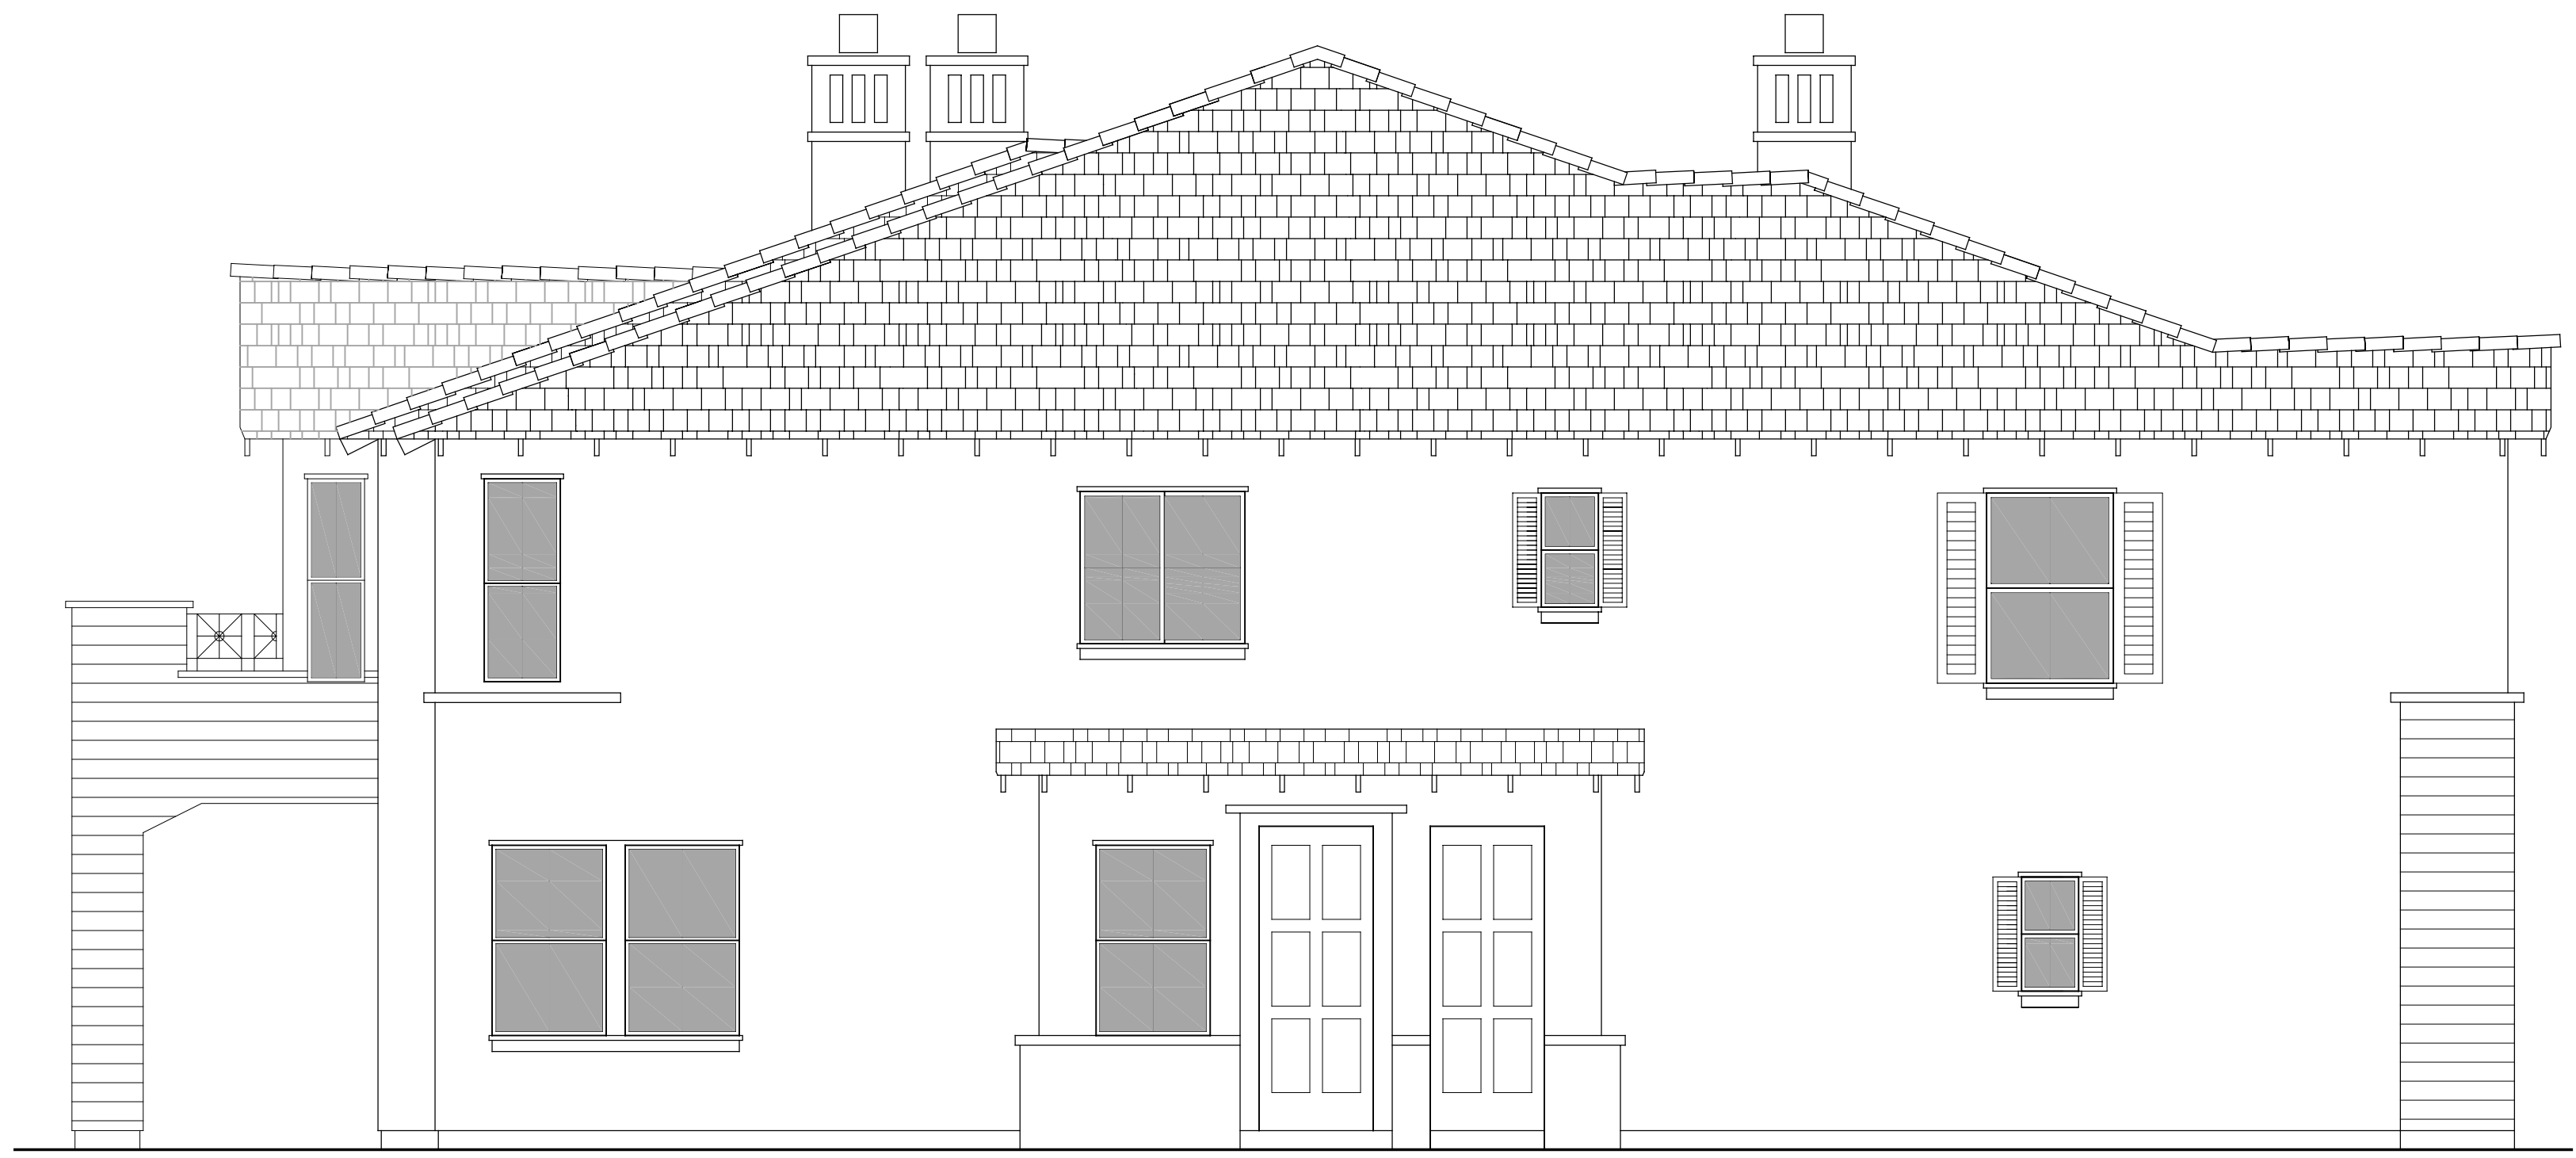

LEFT SIDE ELEVATION - B

SCALE: 1/4" = 1'-0"

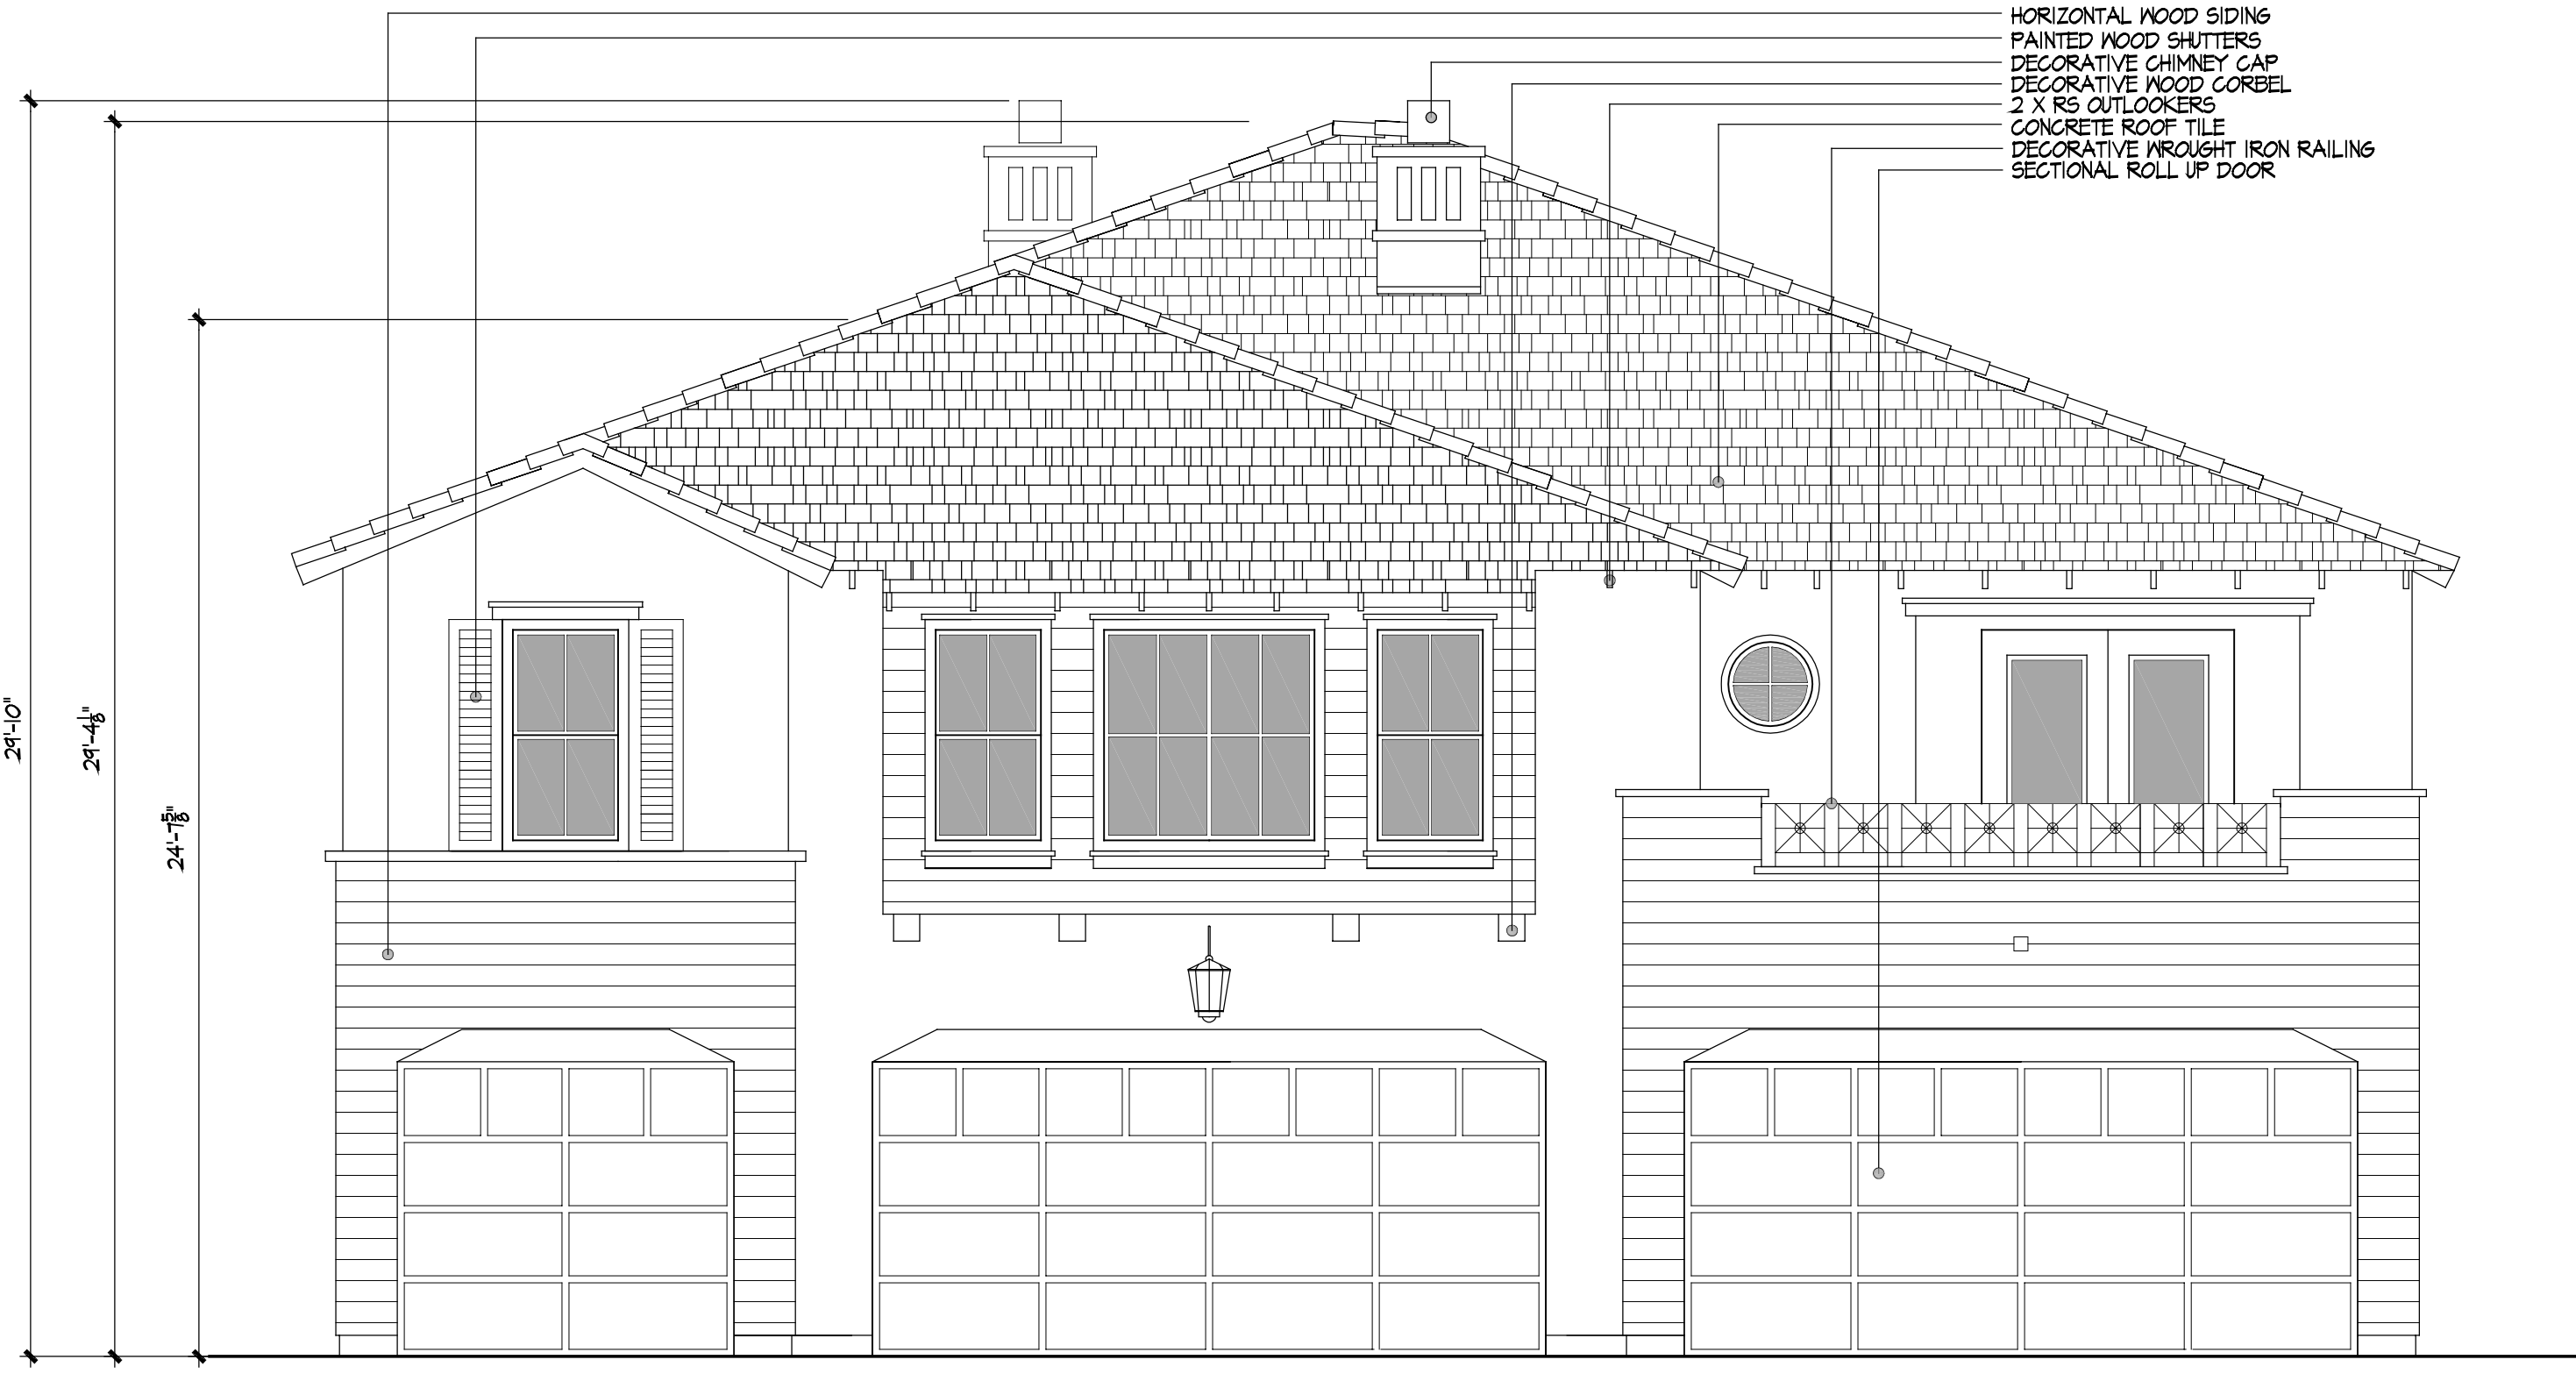

- HORIZONTAL WOOD SIDING
- PAINTED WOOD SHUTTERS
- DECORATIVE CHIMNEY CAP
- DECORATIVE WOOD CORDEL
- 2 X 8S OUTLOOKERS
- CONCRETE ROOF TILE
- DECORATIVE WROUGHT IRON RAILING
- SECTIONAL ROLL UP DOOR

FRONT ELEVATION - B

SCALE: 1/4" = 1'-0"



RIGHT SIDE ELEVATION - B

SCALE: 1/4" = 1'-0"




REAR ELEVATION - B


SCALE: 1/4" = 1'-0"

SWEETWATER VISTAS LOT 3 - TRIPLEX UNITS Sweetwater Vistas LLC

SCALE: 1/4" = 1'-0"

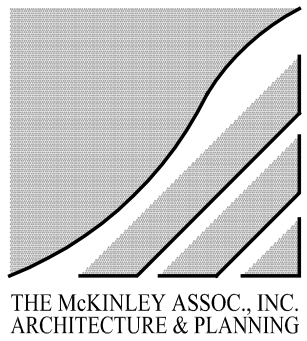

NOVEMBER 09, 2016

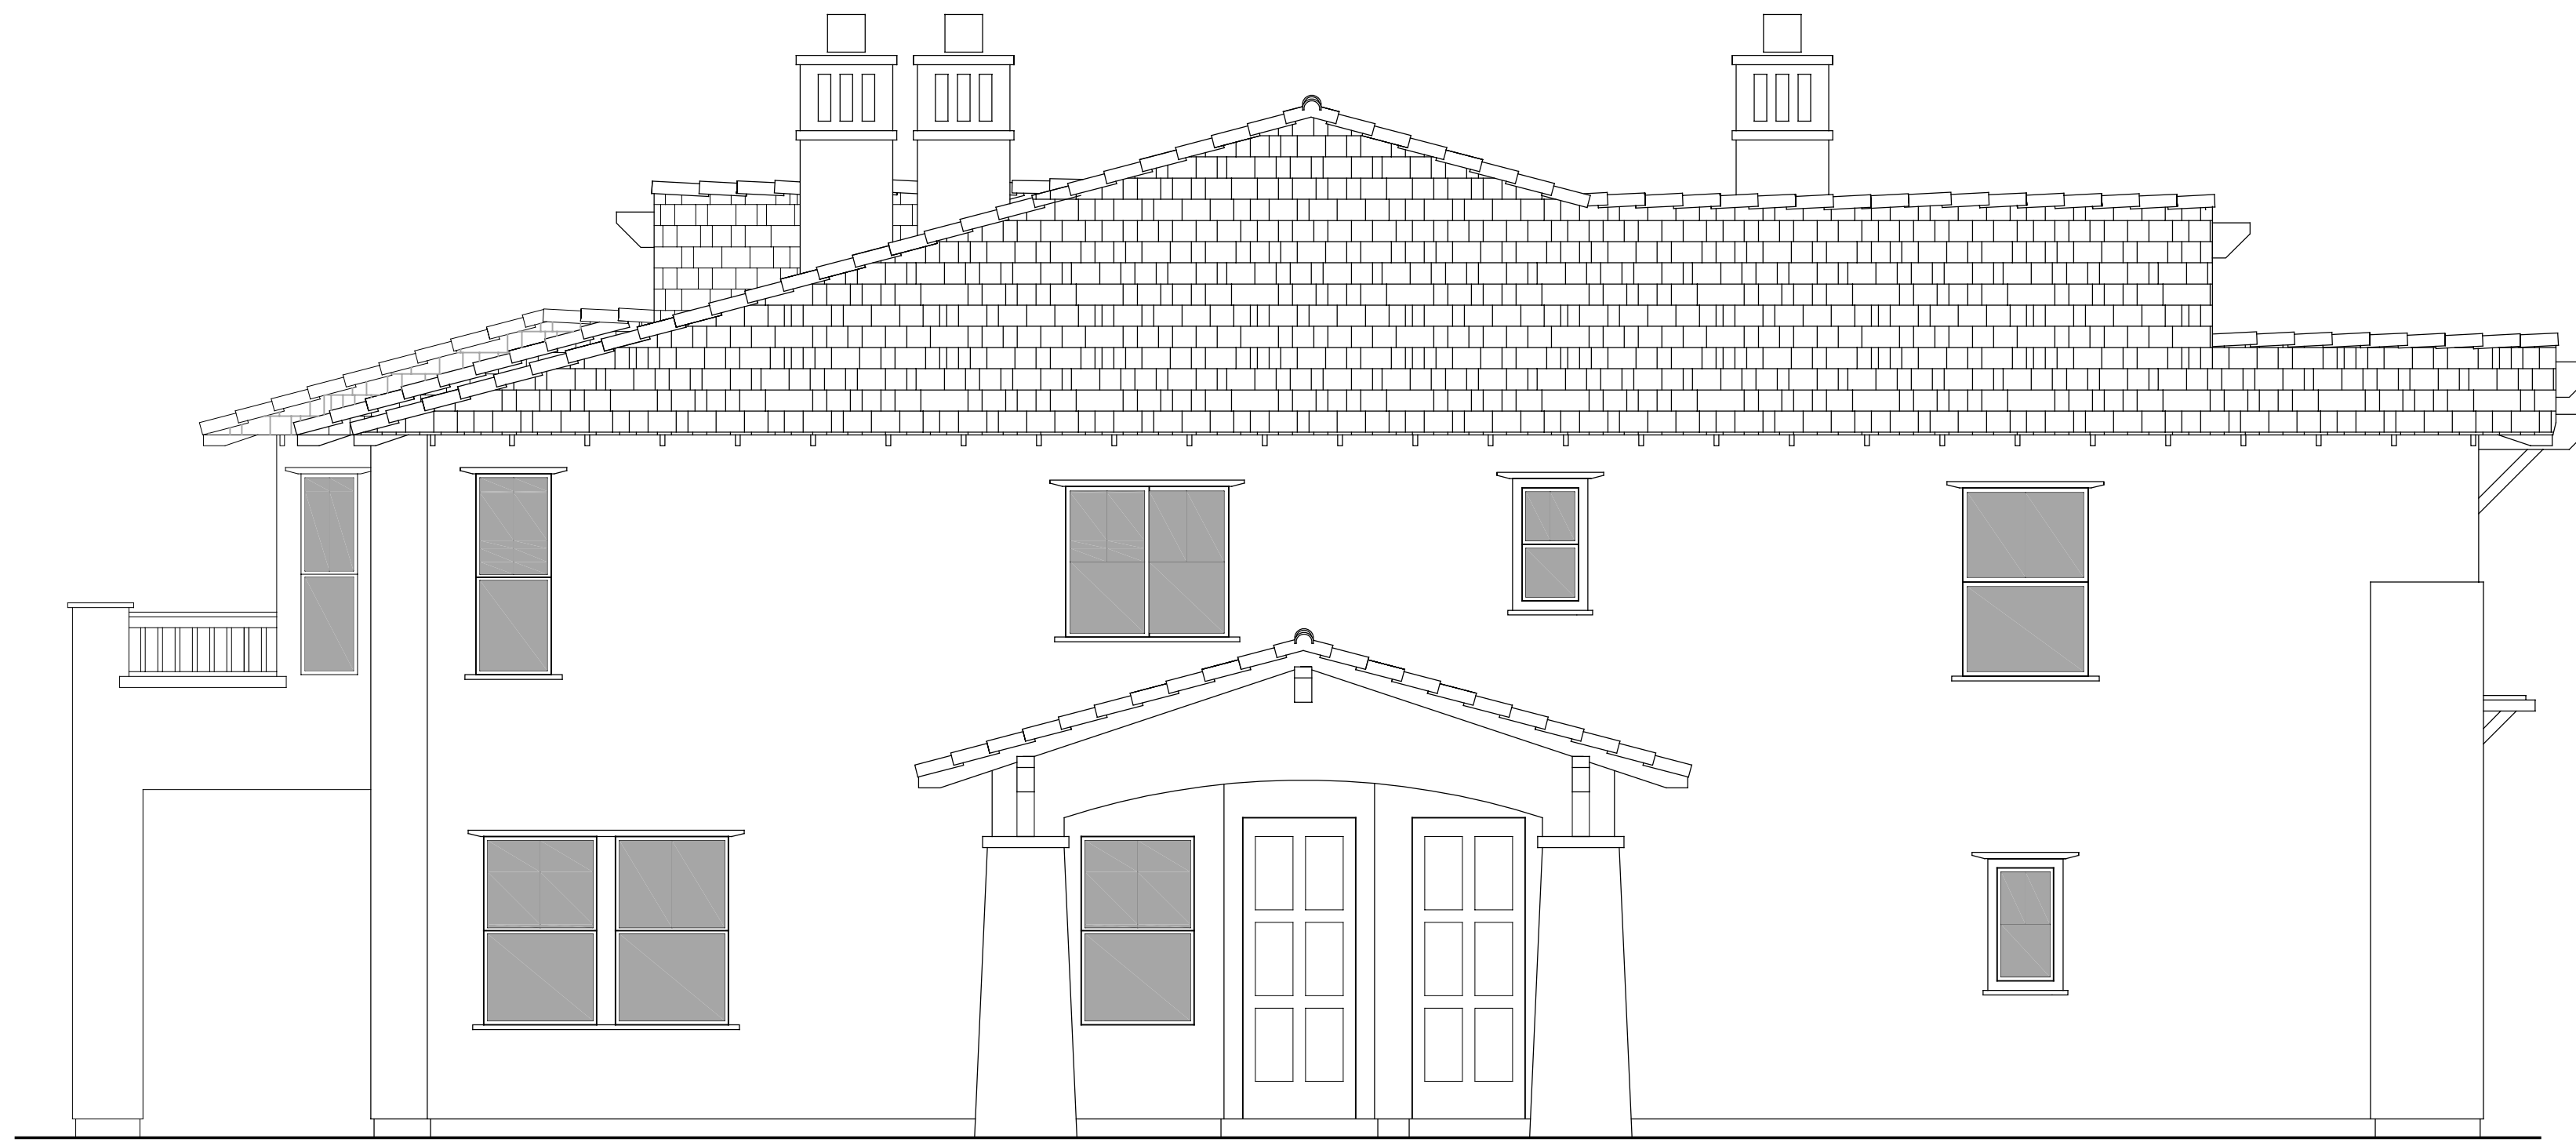

LEFT SIDE ELEVATION - C

SCALE: 1/4" = 1'-0"



FRONT ELEVATION - C

SCALE: 1/4" = 1'-0"



RIGHT SIDE ELEVATION - C

SCALE: 1/4" = 1'-0"




REAR ELEVATION - C

SCALE: 1/4" = 1'-0"

SWEETWATER VISTAS LOT 3 - TRIPLEX UNITS Sweetwater Vistas LLC

SCALE: 1/4" = 1'-0"

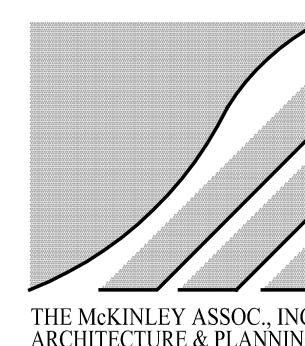

NOVEMBER 09, 2016