

MATERIALS LEGEND


- 1 CORNICE
- 2 SIGNAGE
- 3 VERTICAL BOARD SIDING
- 4 PAINTED WOOD TRELLIS
- 5 LOADING DOOR
- 6 FAUX BARN SLIDING DOOR
- 7 DECORATIVE LIGHT FIXTURE
- 8 CONCRETE TILE ROOFING
- 9 DRIVE-THRU CANOPY
- 10 METAL STOREFRONT
- 11 EXIT DOOR
- 12 CONCRETE CURB

COLORS


- A DE6172 BUNGALOW TAUPE
BY: DUNN EDWARDS
- B DE6367 COVERED IN PLATINUM
BY: DUNN EDWARDS
- C DE6359 SILVER SETTING
BY: DUNN EDWARDS




1 NORTH ELEVATION
SCALE: 1/8" = 1'-0"

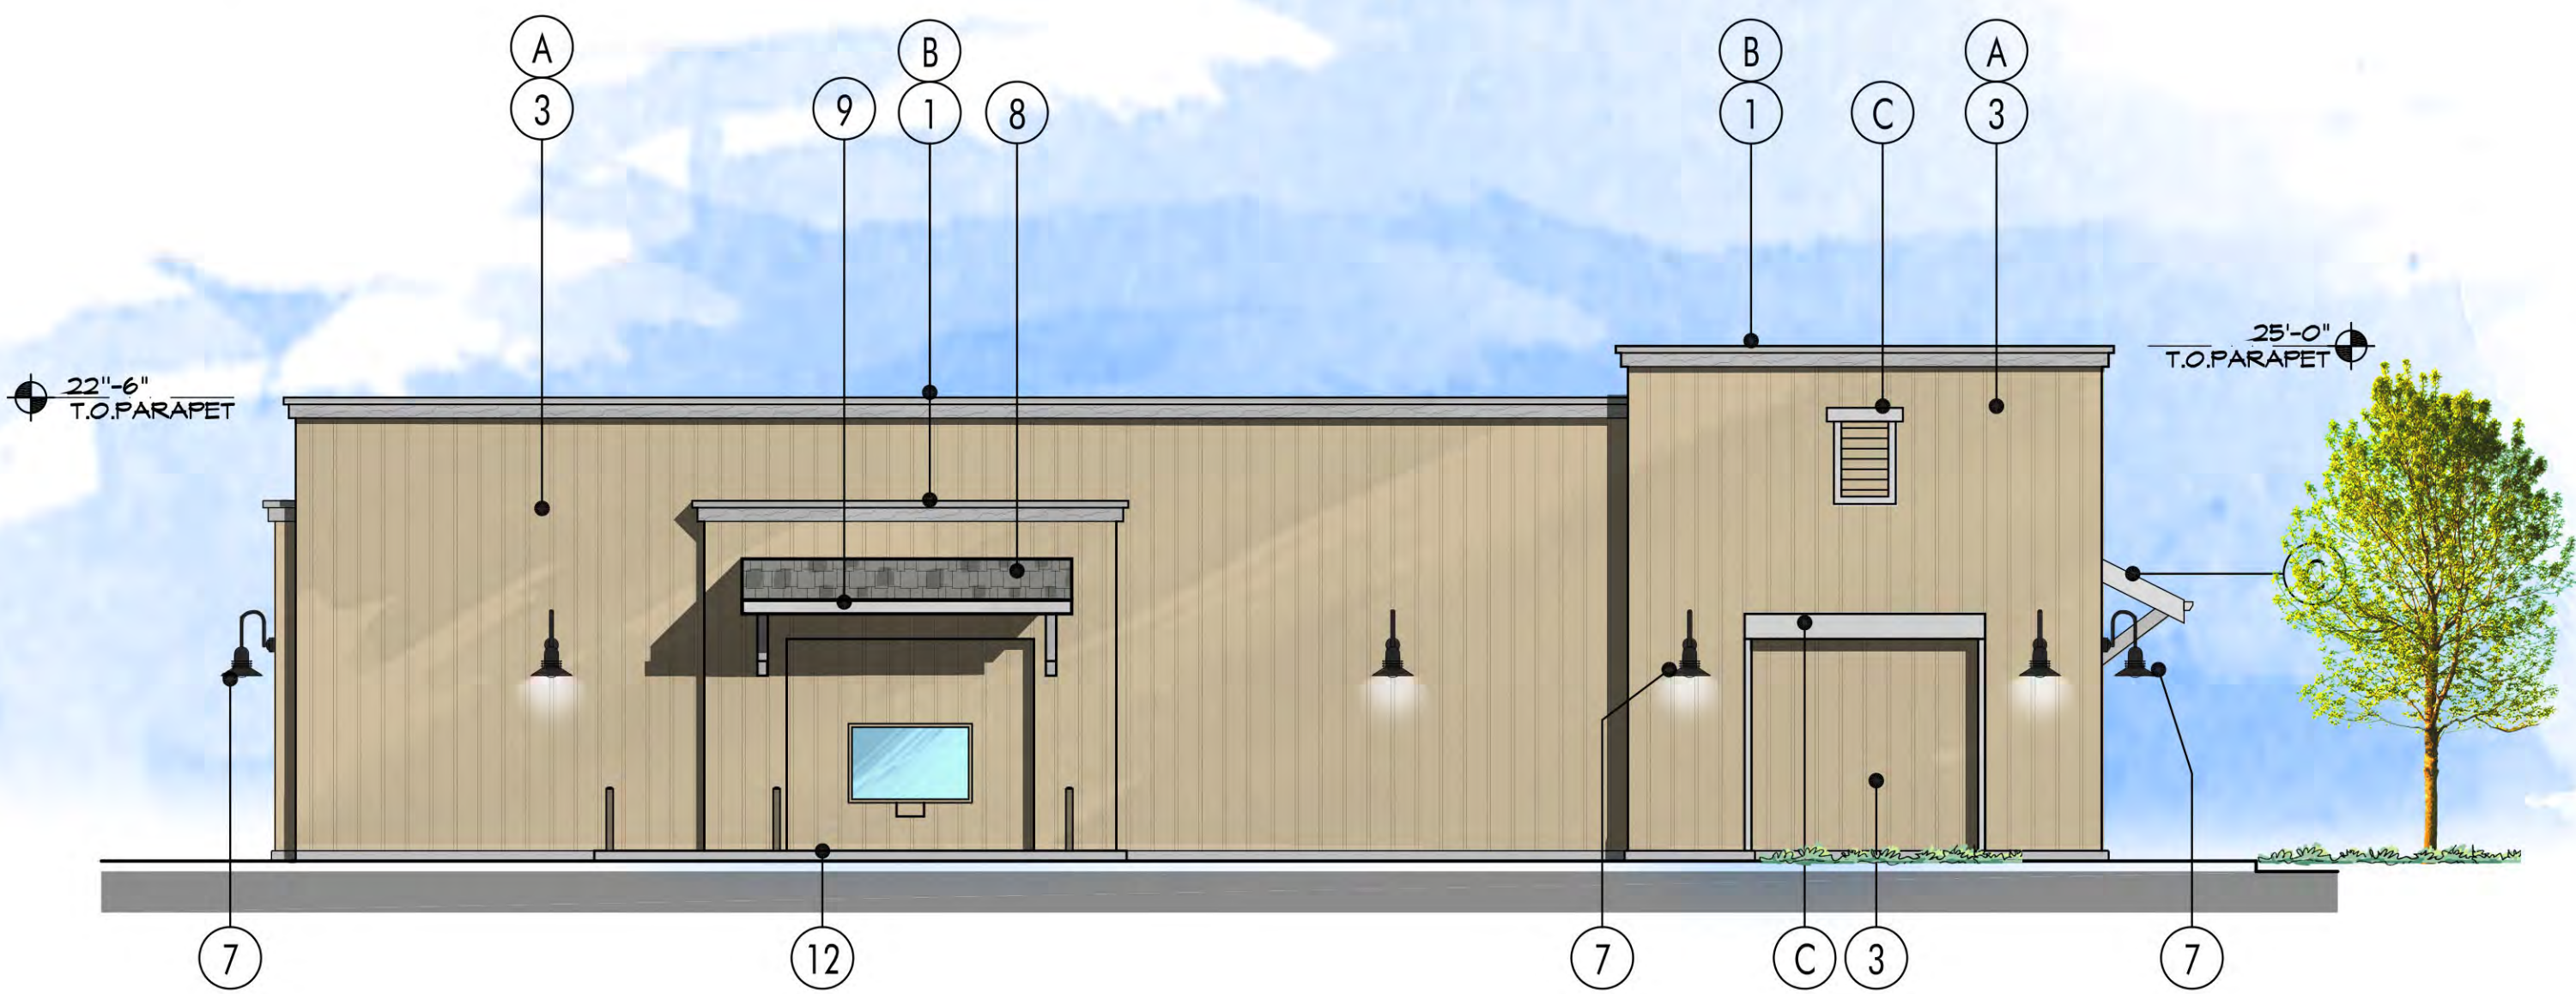

4 EAST ELEVATION
SCALE: 1/8" = 1'-0"

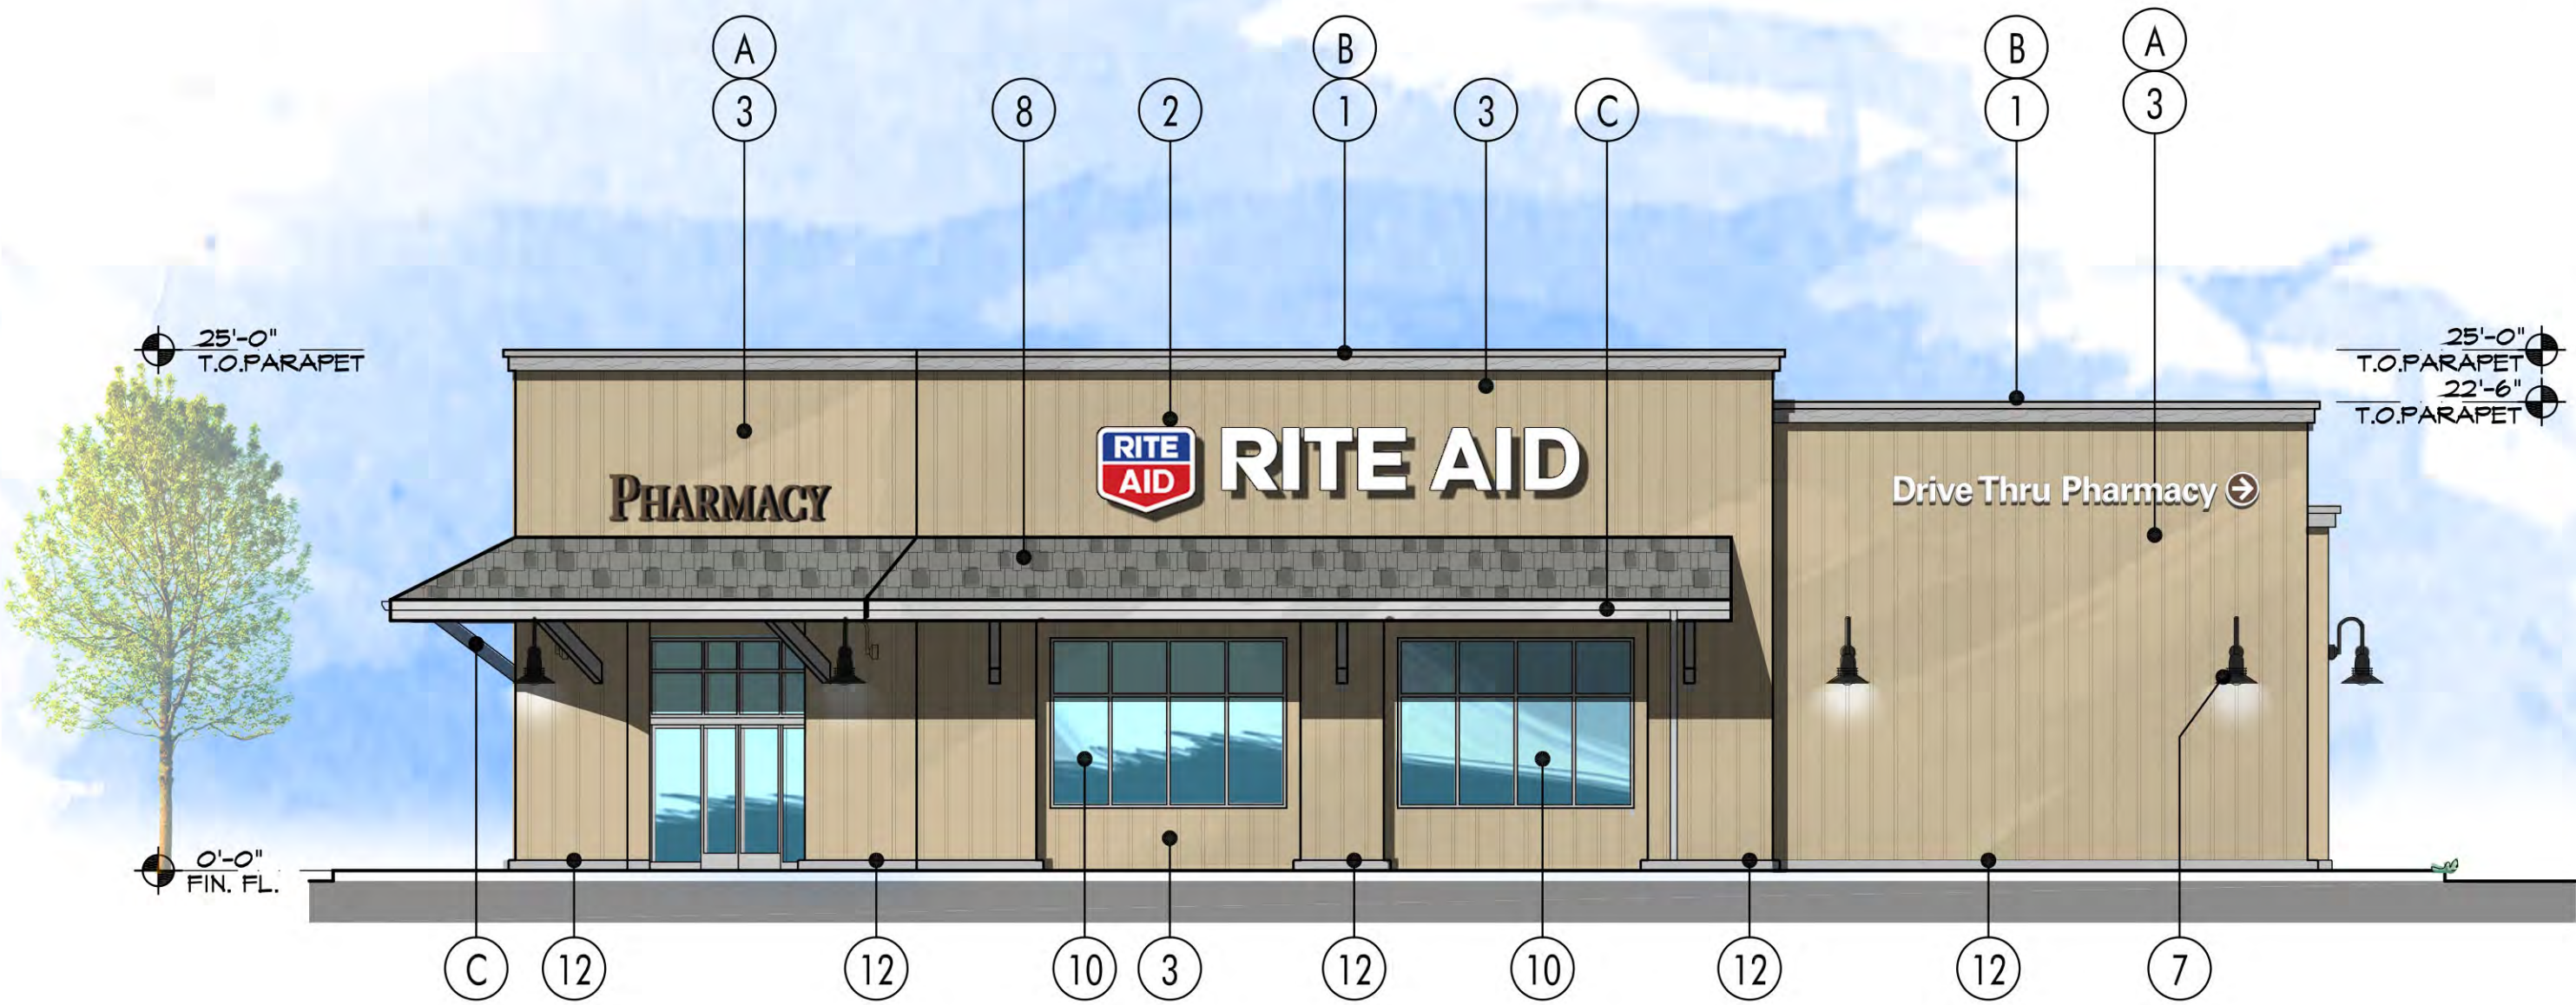

2 WEST ELEVATION
SCALE: 1/8" = 1'-0"

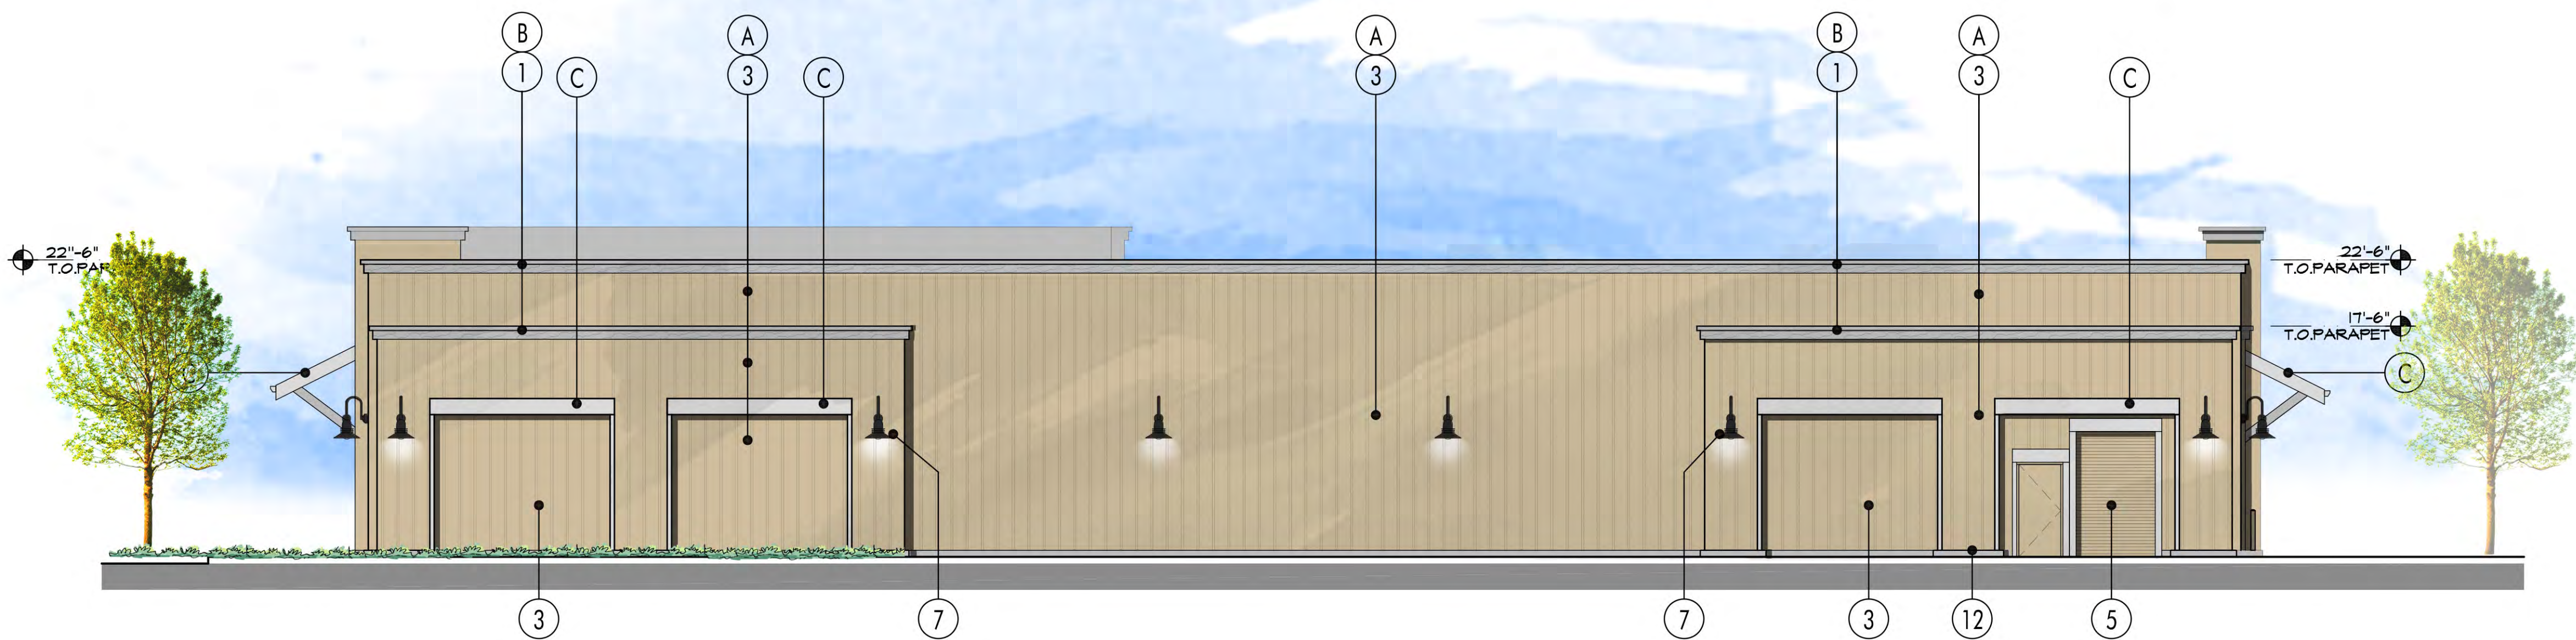

3 SOUTH ELEVATION
SCALE: 1/8" = 1'-0"

SEC OF VALLEY CENTER RD. & COLE GRADE RD.

VALLEY CENTER, CALIFORNIA

Halferty Development Company

199 SOUTH LOS ROBLES AVE., SUITE 840
PASADENA, CALIFORNIA 91101



RA#6750 VALLEY CENTER, CA.
PRELIMINARY ELEVATIONS SUBJECT TO CHANGE




**McKently
Malak**
ARCHITECTS
35 Hugus Alley Suite 200
Pasadena California 91103-3648
TEL 626 583 8348 FAX 626 583 8387


PROPOSED ELEVATIONS

07.03.2017


14201TMA

EL-01

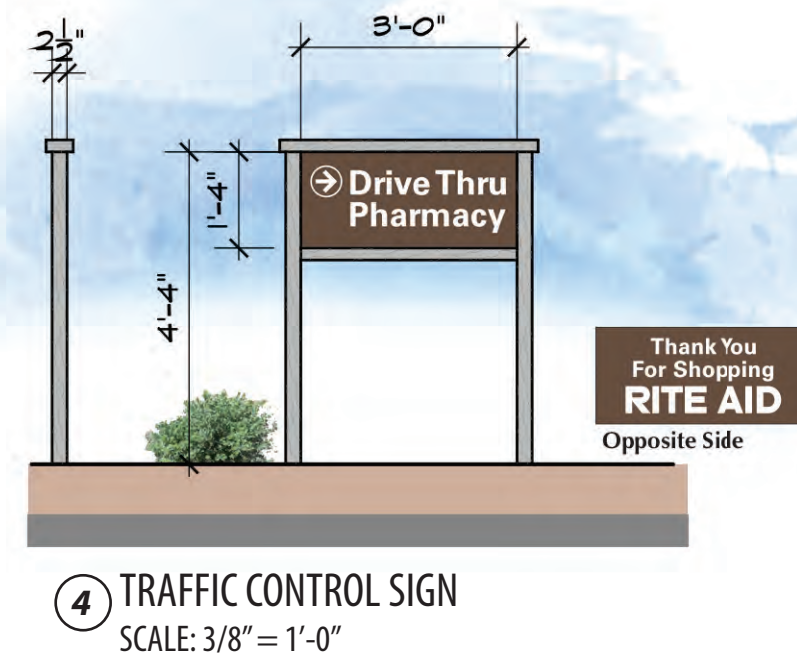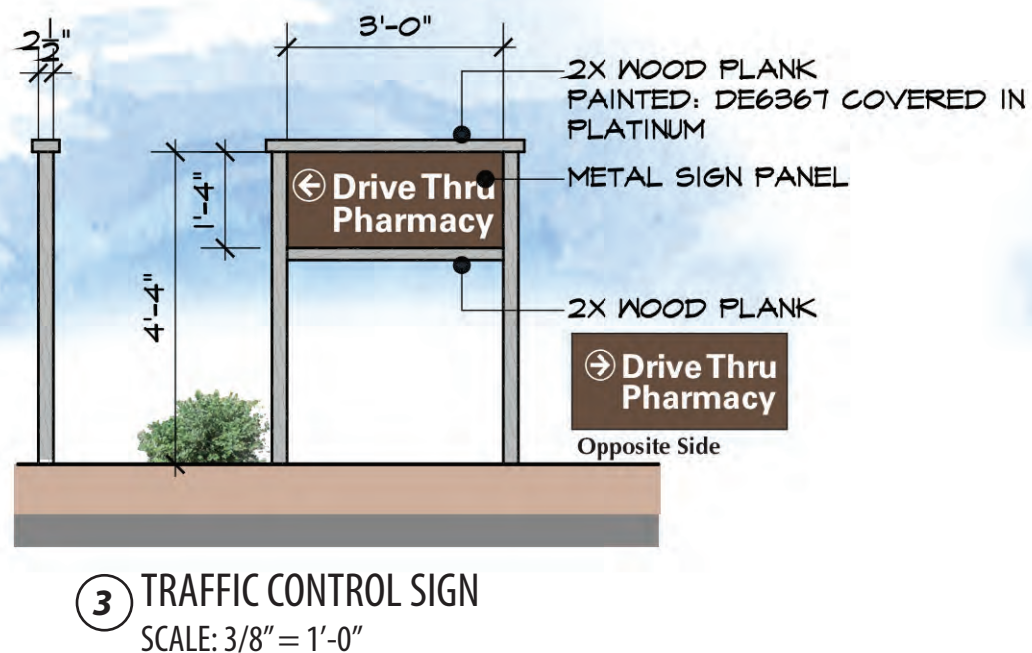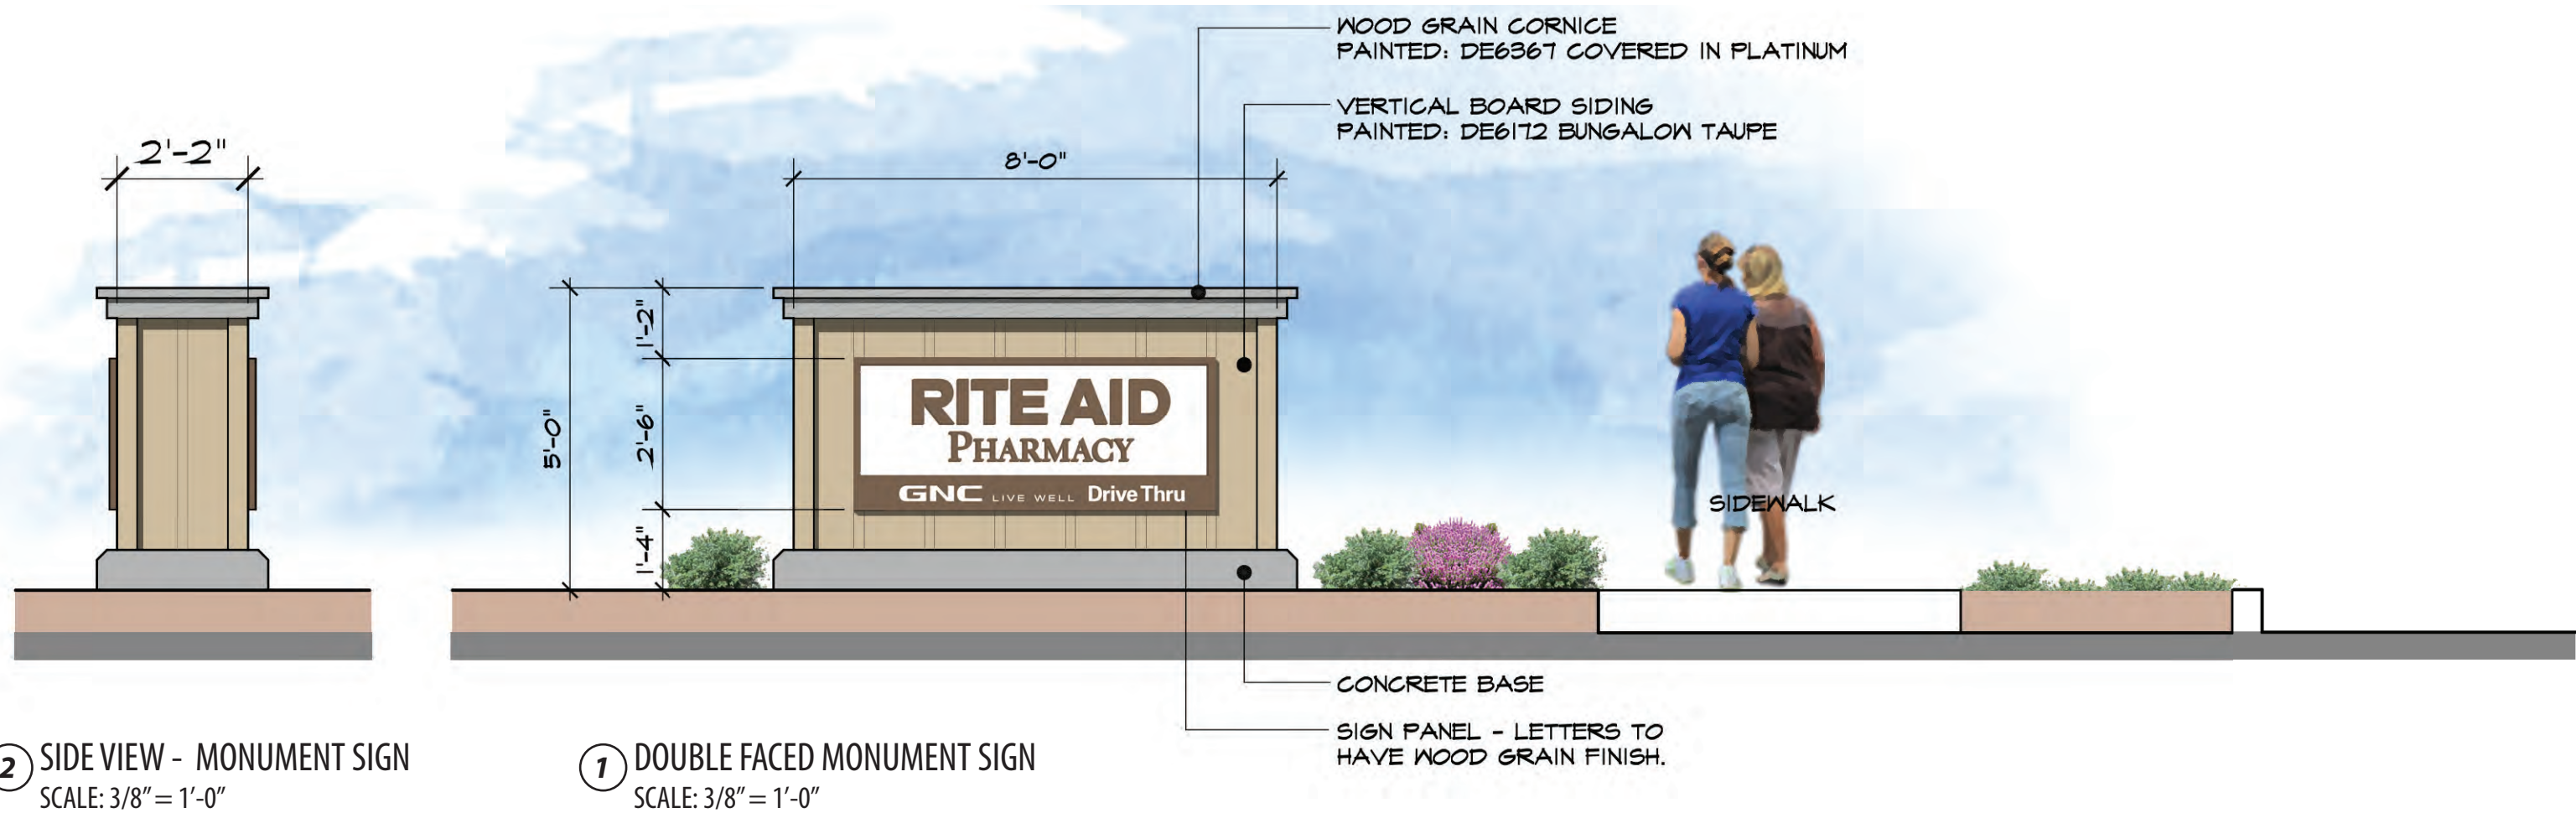


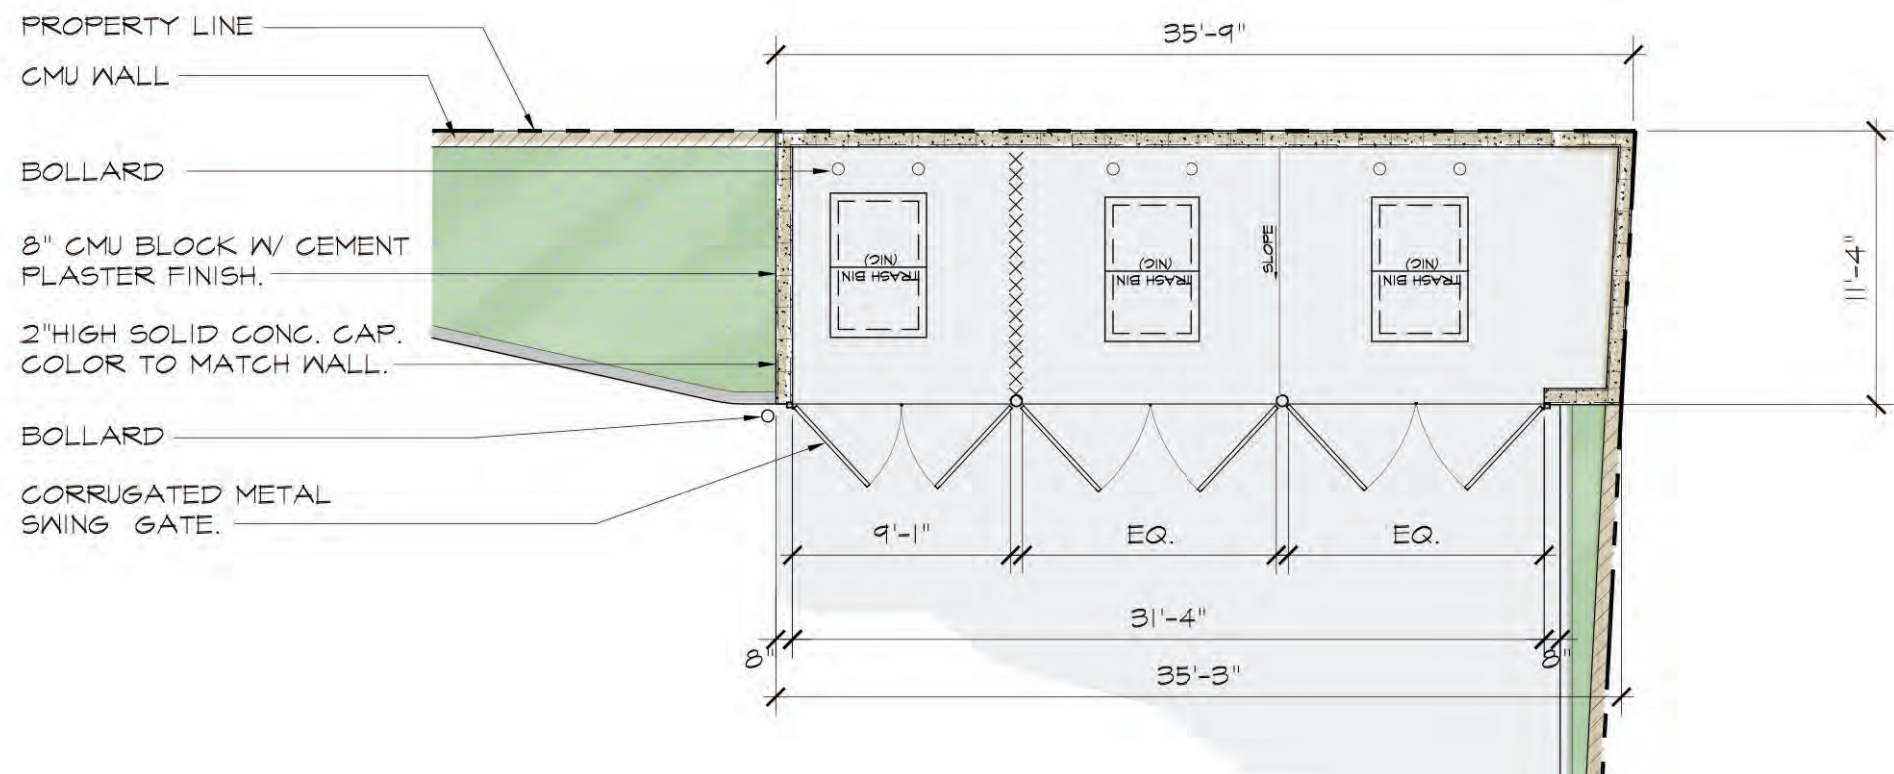

1 TRASH ENCLOSURE FLOOR PLAN
SCALE: 1/8" = 1'-0"

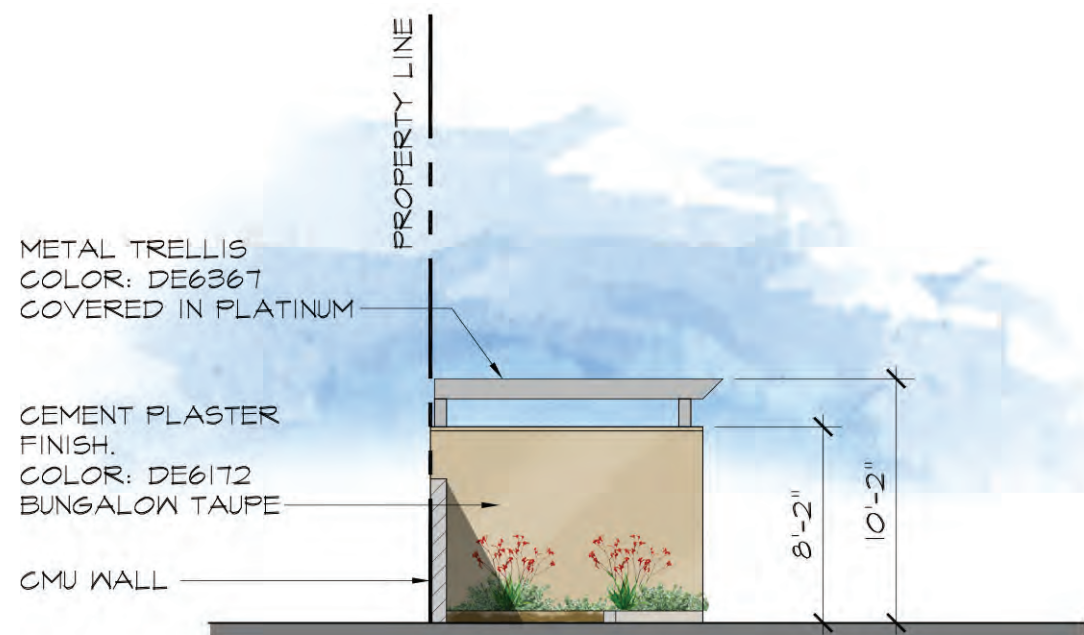

3 SIDE ELEVATION
SCALE: 1/8" = 1'-0"

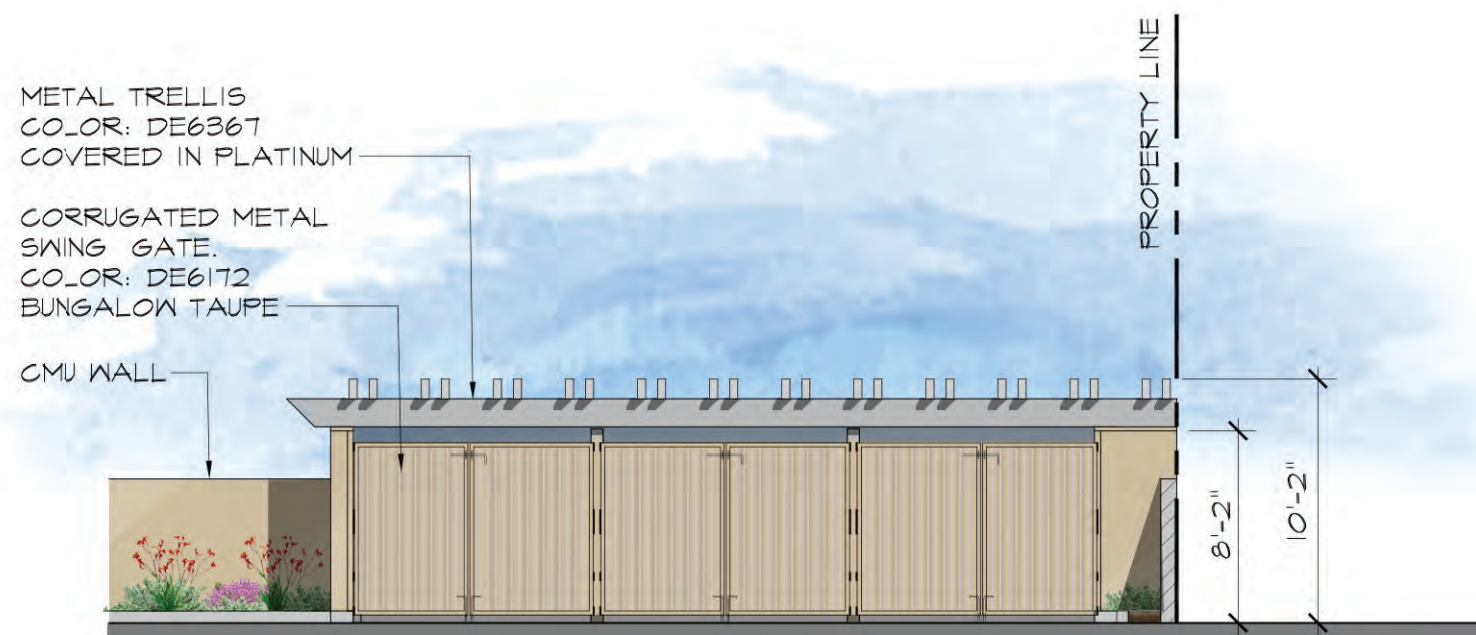

2 FRONT ELEVATION
SCALE: 1/8" = 1'-0"


CONCEPTUAL SUBJECT TO CHANGE



A PAINT: DE6172 BUNGALOW TAUPE
BY: DUNN EDWARDS



B PAINT: DE6367 COVERED IN PLATINUM
BY: DUNN EDWARDS

 


C PAINT: DE6359 SILVER SETTING
BY: DUNN EDWARDS



1 VERTICAL SIDING
BY: HARDIE PANEL



2 STOREFRONT
CLEAR ANODIZED ALUMINUM
BY: ARCADIA

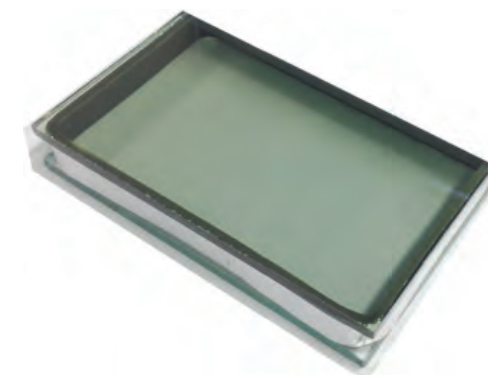

3 STOREFRONT GLASS
1" CLEAR FLOAT GLASS
BY: PPG



4 GOOSENECK LIGHT FIXTURE
COLOR: BLACK
BY: ARCHITECTURAL AREA LIGHTING



5 ROOF TILE
MODEL: SAXONY900 SLATE
COLOR: CHARCOAL BLEND
BY: BORAL ROOFING

CONCEPTUAL SUBJECT TO CHANGE