




1 LIGHTING SITE PLAN  
 LT200 1/32" = 1'-0"  
 BAR IS 3" LONG WHEN PRINTED AT FULL SCALE




# Carefield Senior Living, Bonsall, California

Mission Road & Thoroughbred Lane, Bonsall, California 92003

Record ID# PDS2019-REZ-19-001  
 PDS2019-STP-19005  
 Environmental Log# PDS2019-ER-19-02-002

 



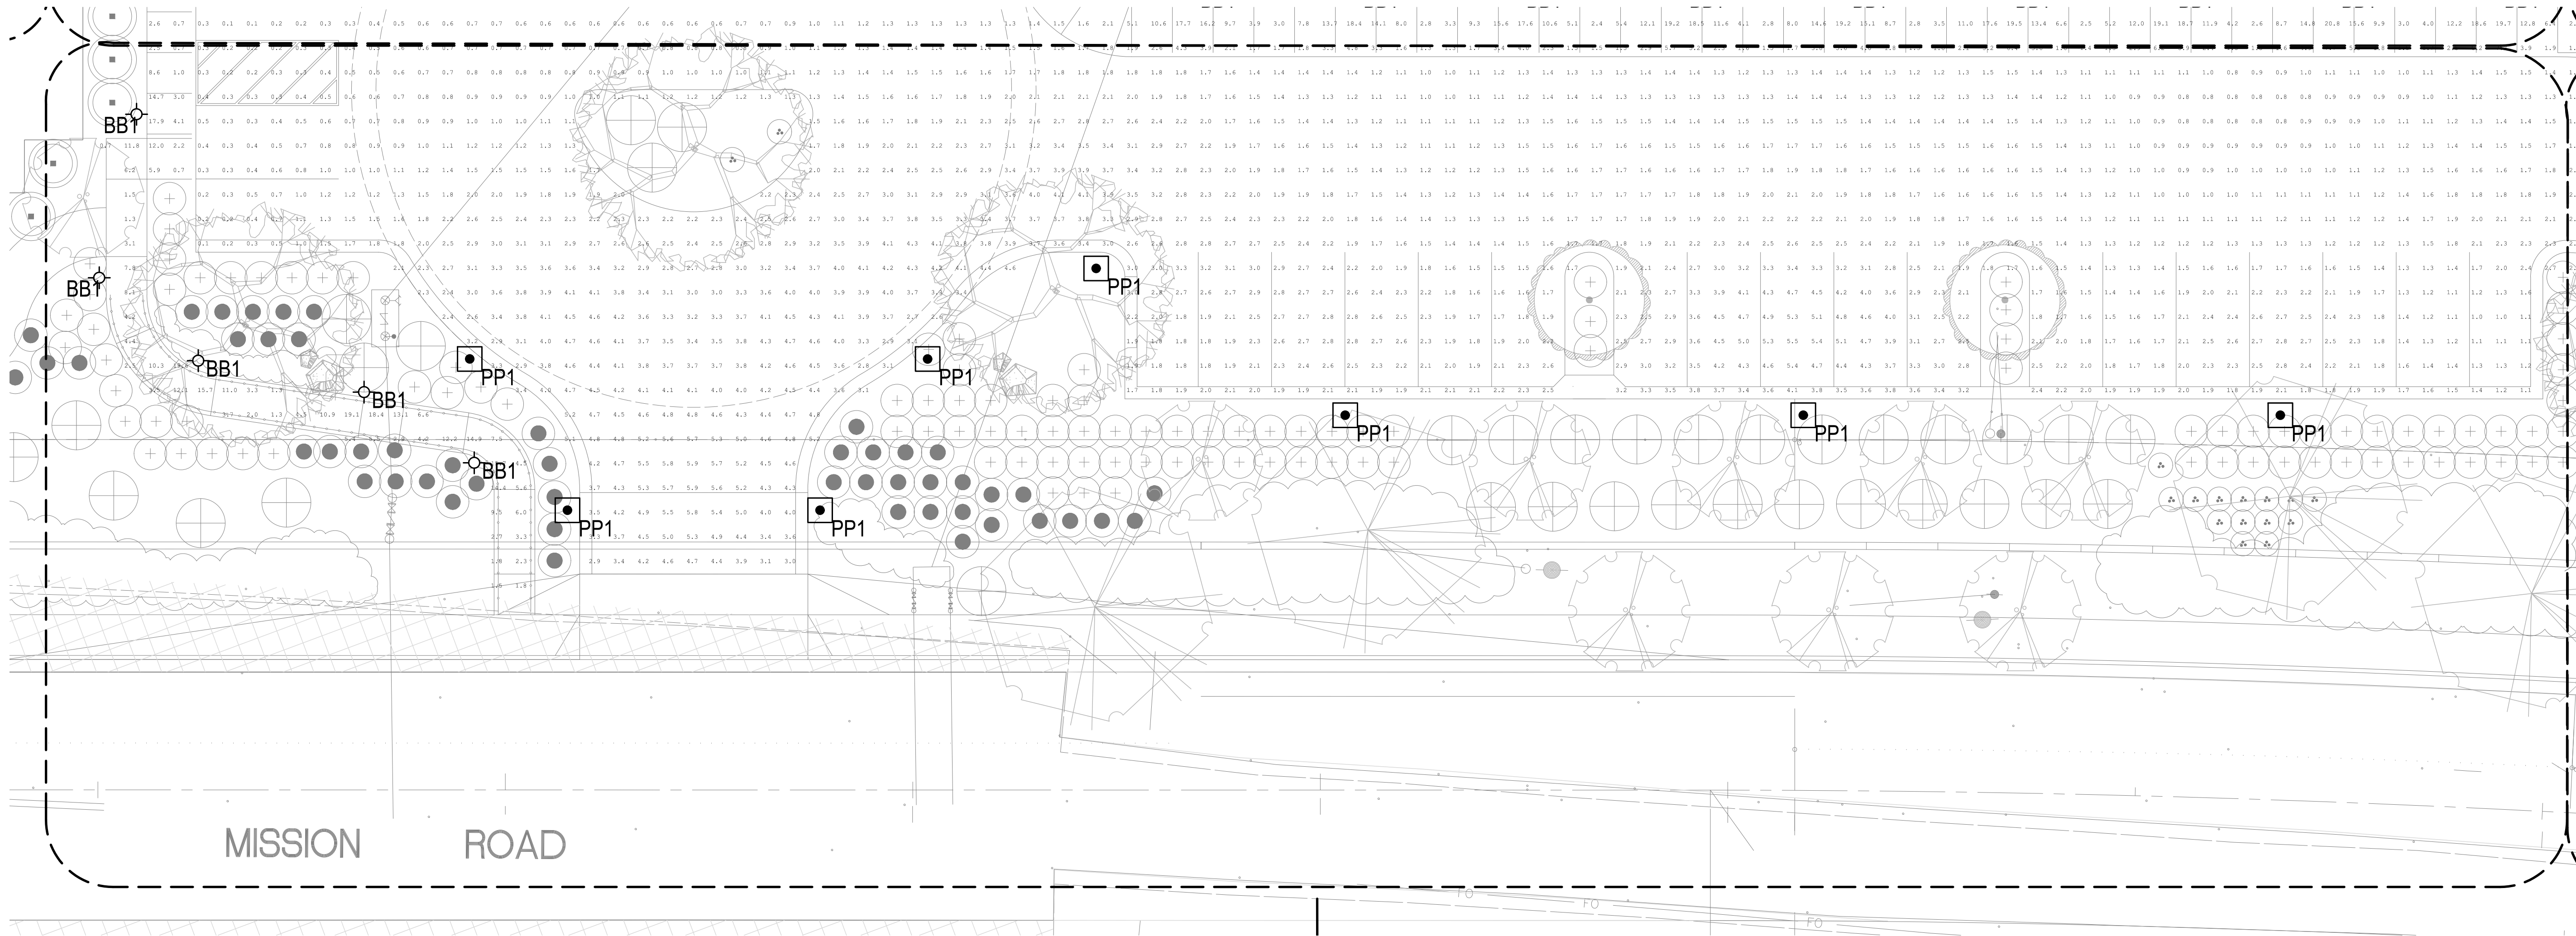

1

LIGHTING SITE CALCULATION

LT201

3/32" = 1'-0"

BAR IS 3" LONG WHEN PRINTED AT FULL SCALE




# Carefield Senior Living, Bonsall, California

Mission Road & Thoroughbred Lane, Bonsall, California 92003





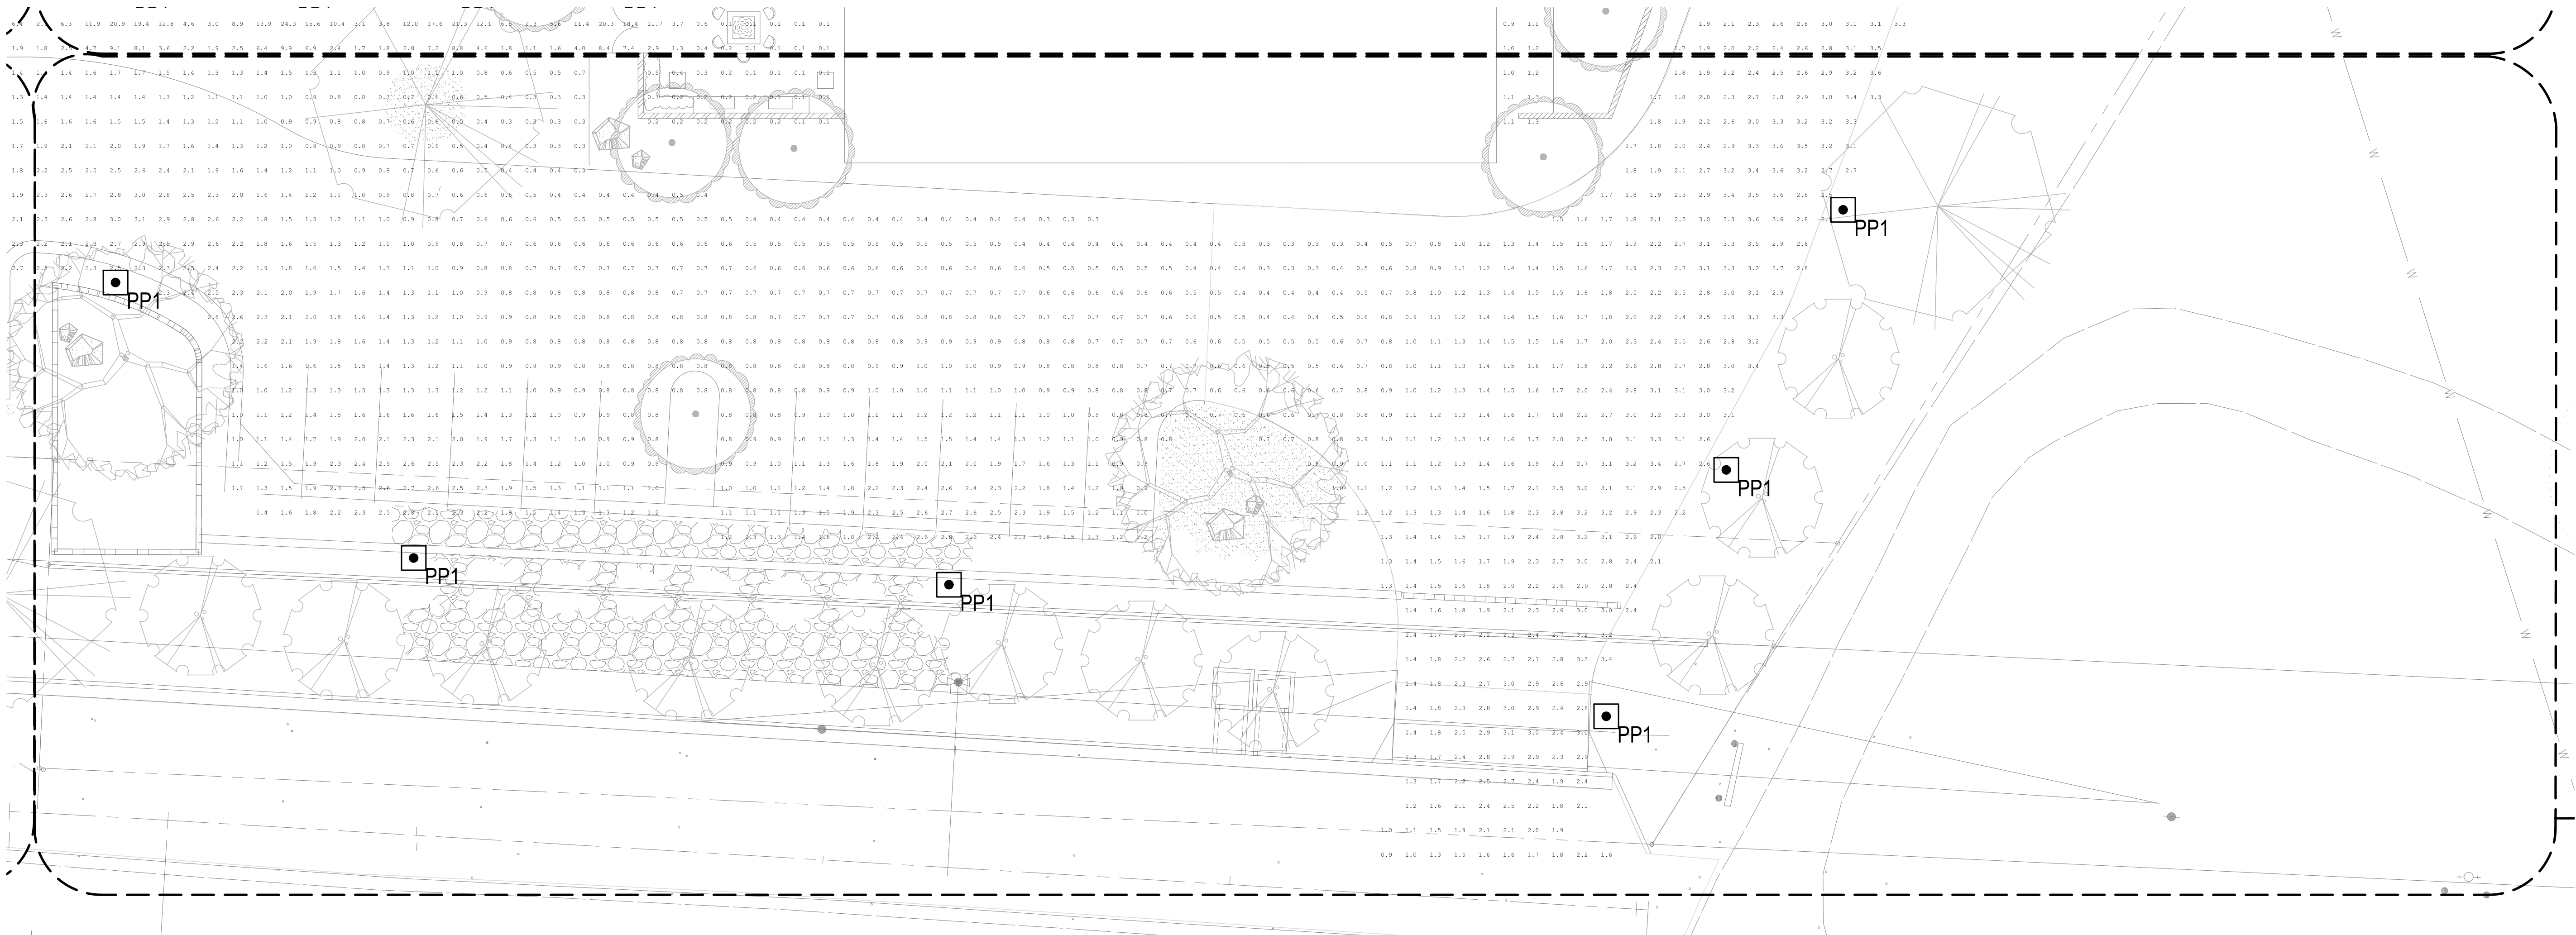

1

LT202

LIGHTING SITE CALCULATION

3/32" = 1'-0"

BAR IS 3" LONG WHEN PRINTED AT FULL SCALE



# Carefield Senior Living, Bonsall, California

Mission Road & Thoroughbred Lane, Bonsall, California 92003

02.07.2020

Site Plan Rezone Application

LT202



THE

RUZIKA

COMPANY


2 Executive Circle, Suite 200  
Irvine, California 92614  
PH (949) 253-3470 Fax (949) 255-0181  
www.ruzika.com

LIGHTING DESIGNERS • THEATRE CONSULTANTS







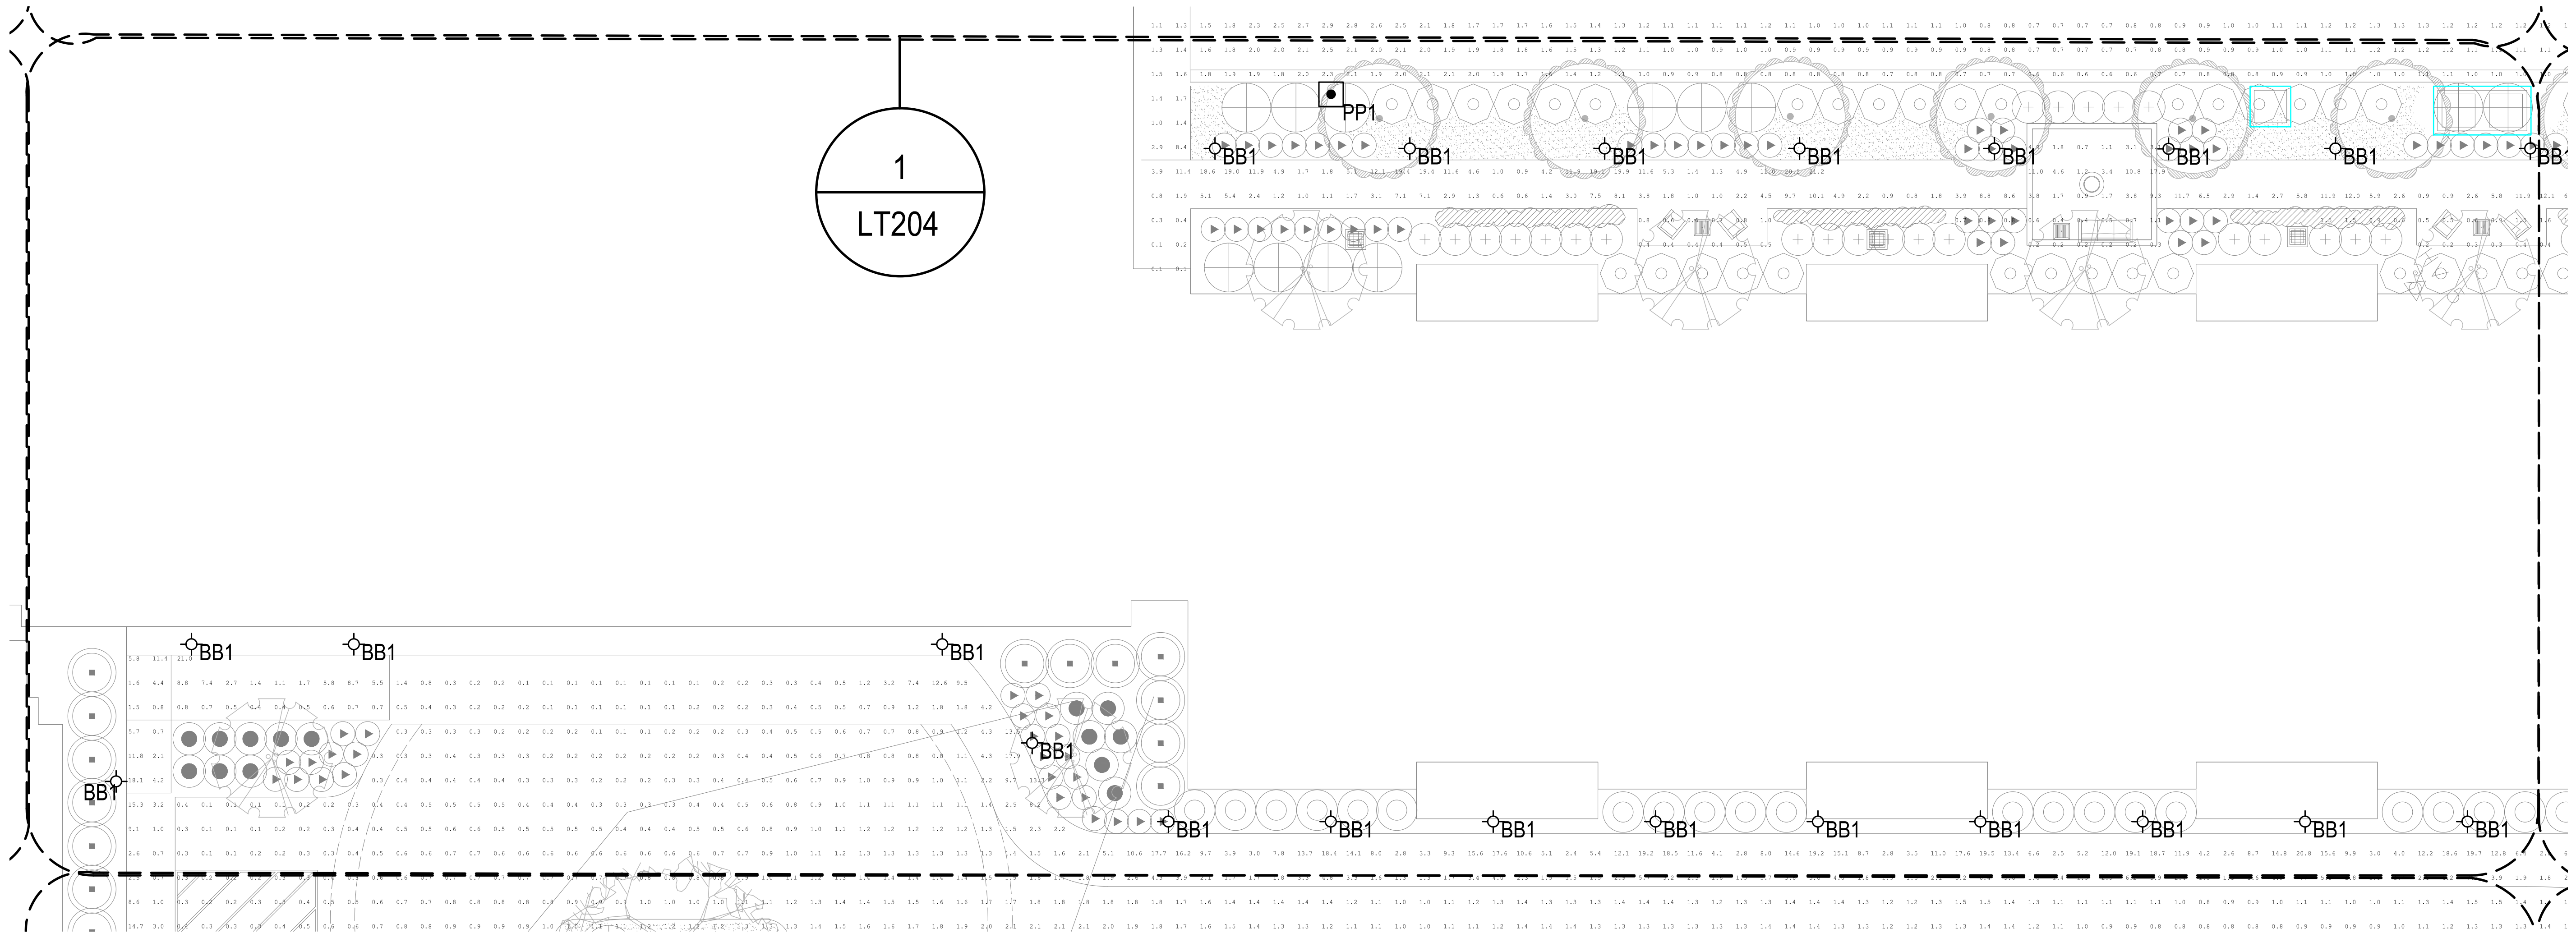

1 LIGHTING SITE CALCULATION  
LT204 3/32" = 1'-0" BAR IS 3" LONG WHEN PRINTED AT FULL SCALE



# Carefield Senior Living, Bonsall, California

Mission Road & Thoroughbred Lane, Bonsall, California 92003


02.07.2020

Site Plan Rezone Application

LT204





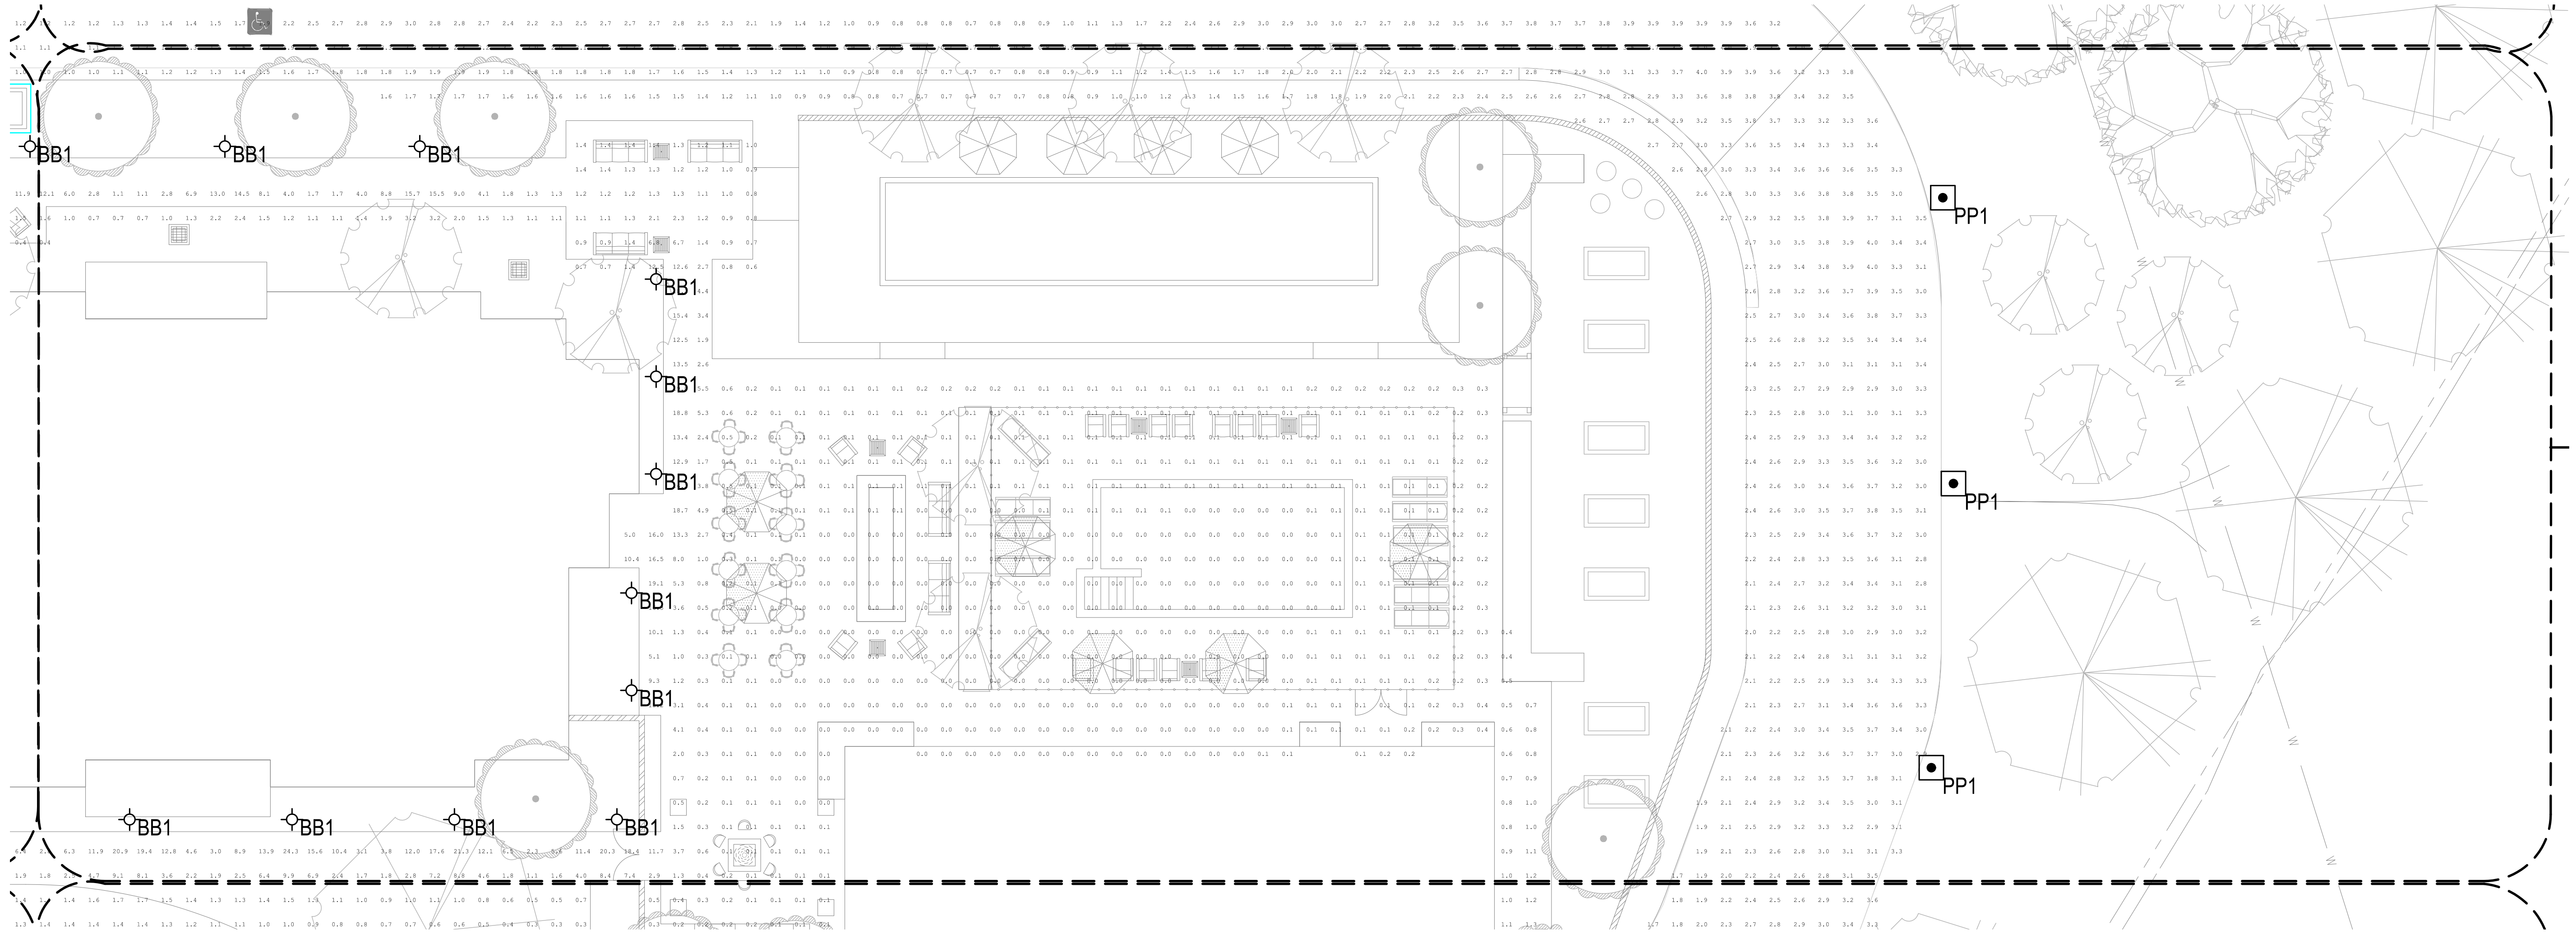

1 LIGHTING SITE CALCULATION  
LT205 3/32" = 1'-0"  
BAR IS 3" LONG WHEN PRINTED AT FULL SCALE



# Carefield Senior Living, Bonsall, California

Mission Road & Thoroughbred Lane, Bonsall, California 92003


02.07.2020

Site Plan Rezone Application

LT205





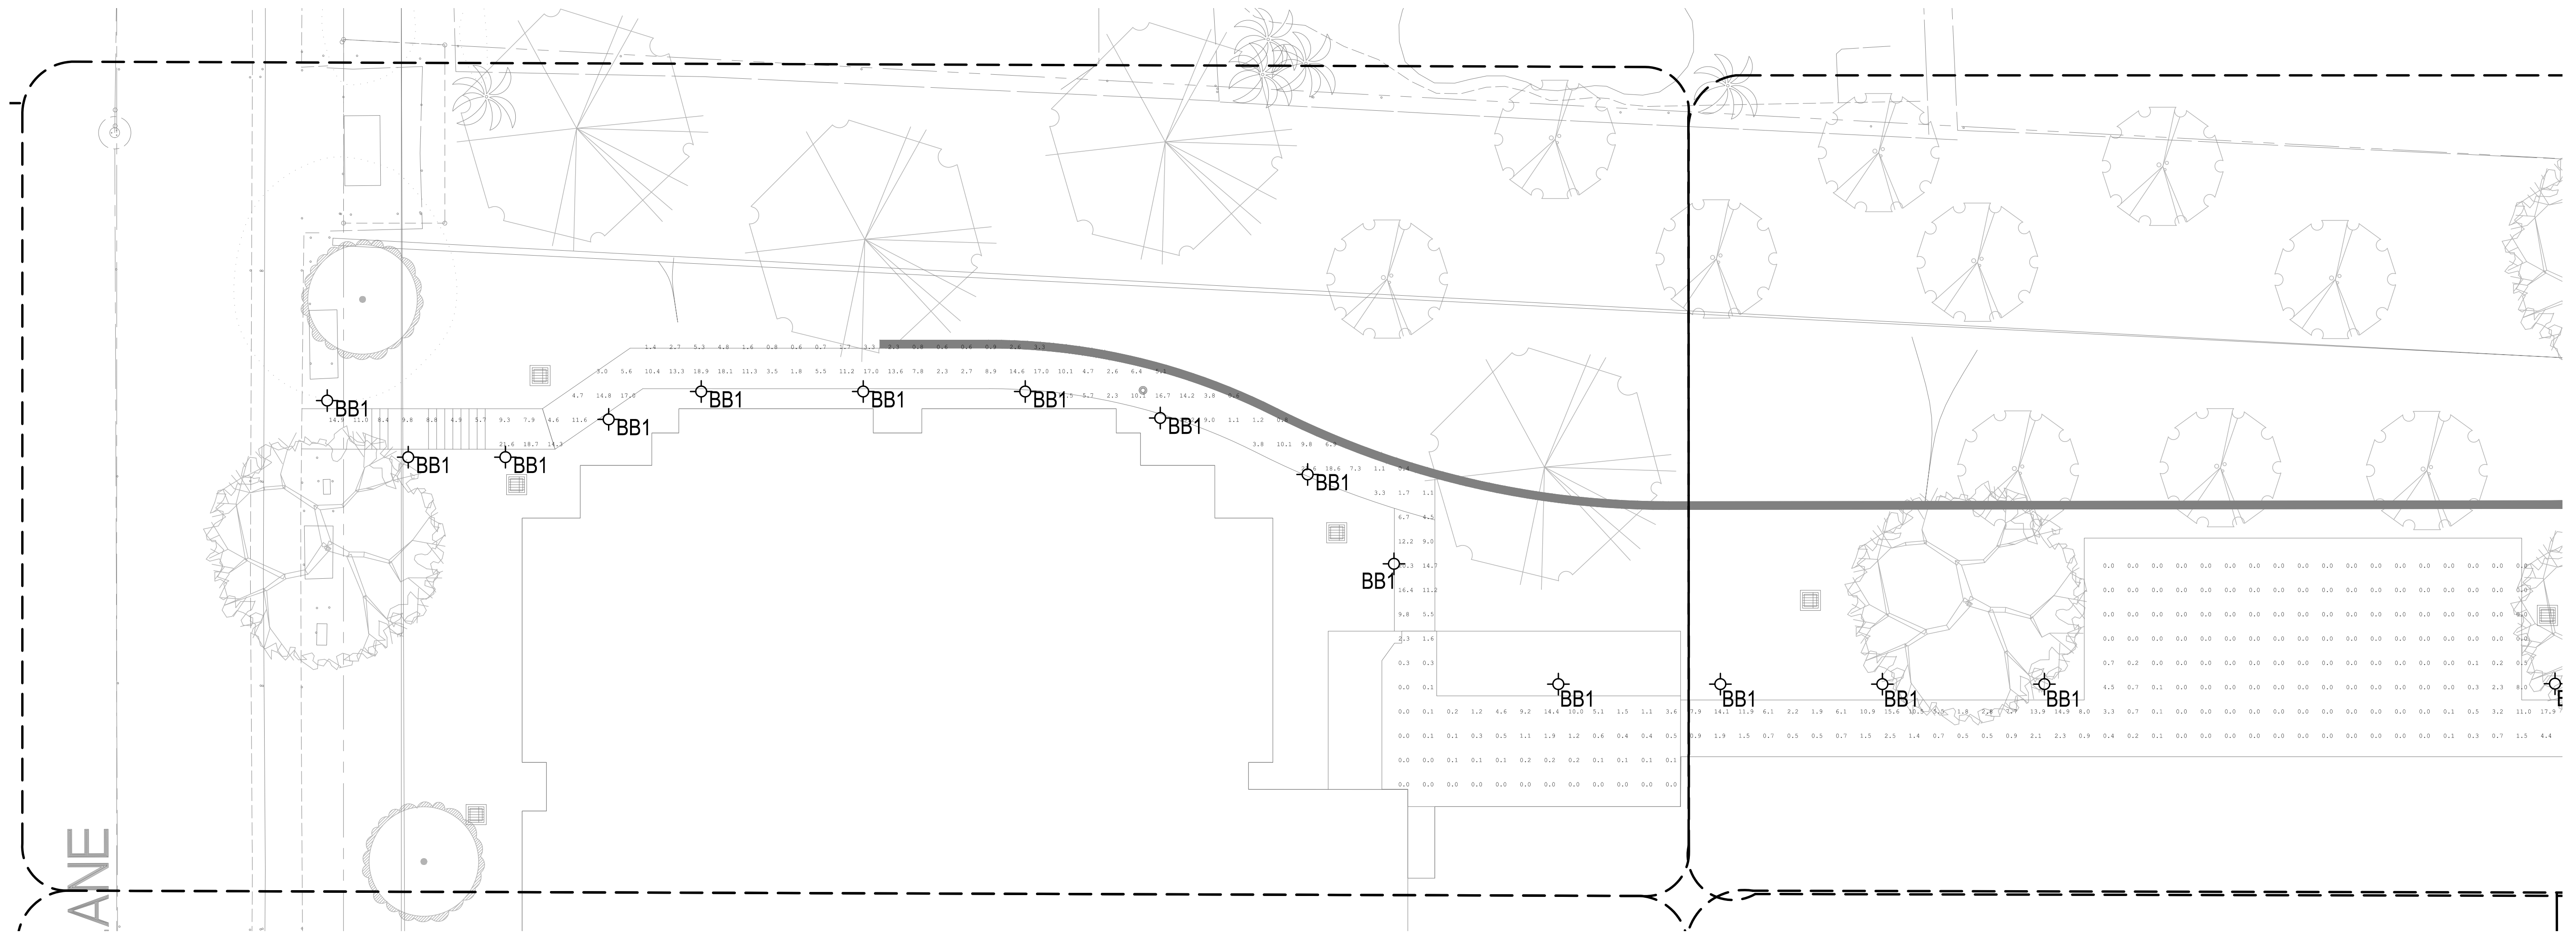

1 LIGHTING SITE CALCULATION  
LT206 3/32" = 1'-0" BAR IS 3" LONG WHEN PRINTED AT FULL SCALE




# Carefield Senior Living, Bonsall, California

Mission Road & Thoroughbred Lane, Bonsall, California 92003


02.07.2020

Site Plan Rezone Application

LT206

 



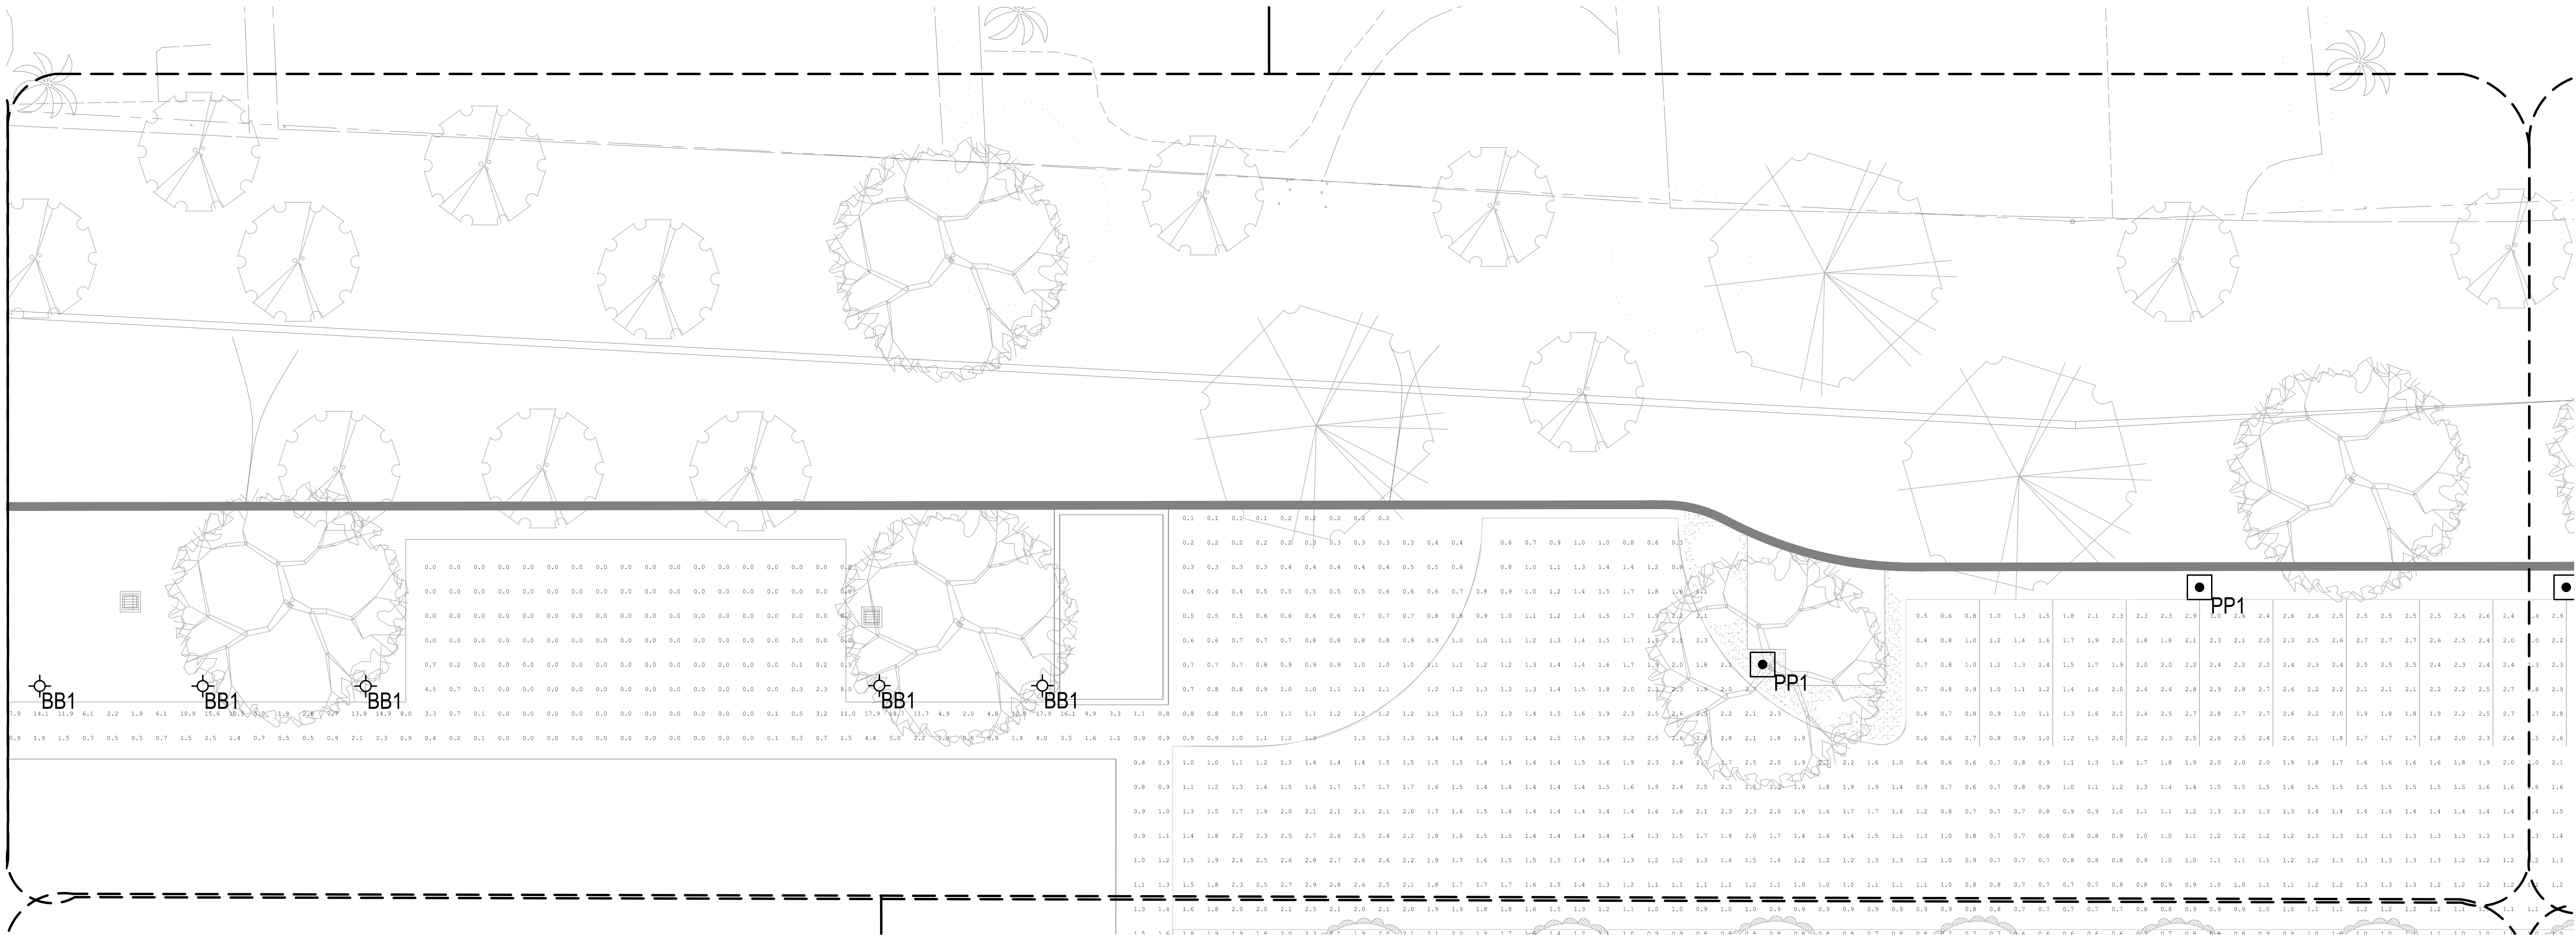

1

LT207

LIGHTING SITE CALCULATION

3/32" = 1'-0"

BAR IS 3" LONG WHEN PRINTED AT FULL SCALE




# Carefield Senior Living, Bonsall, California

Mission Road & Thoroughbred Lane, Bonsall, California 92003





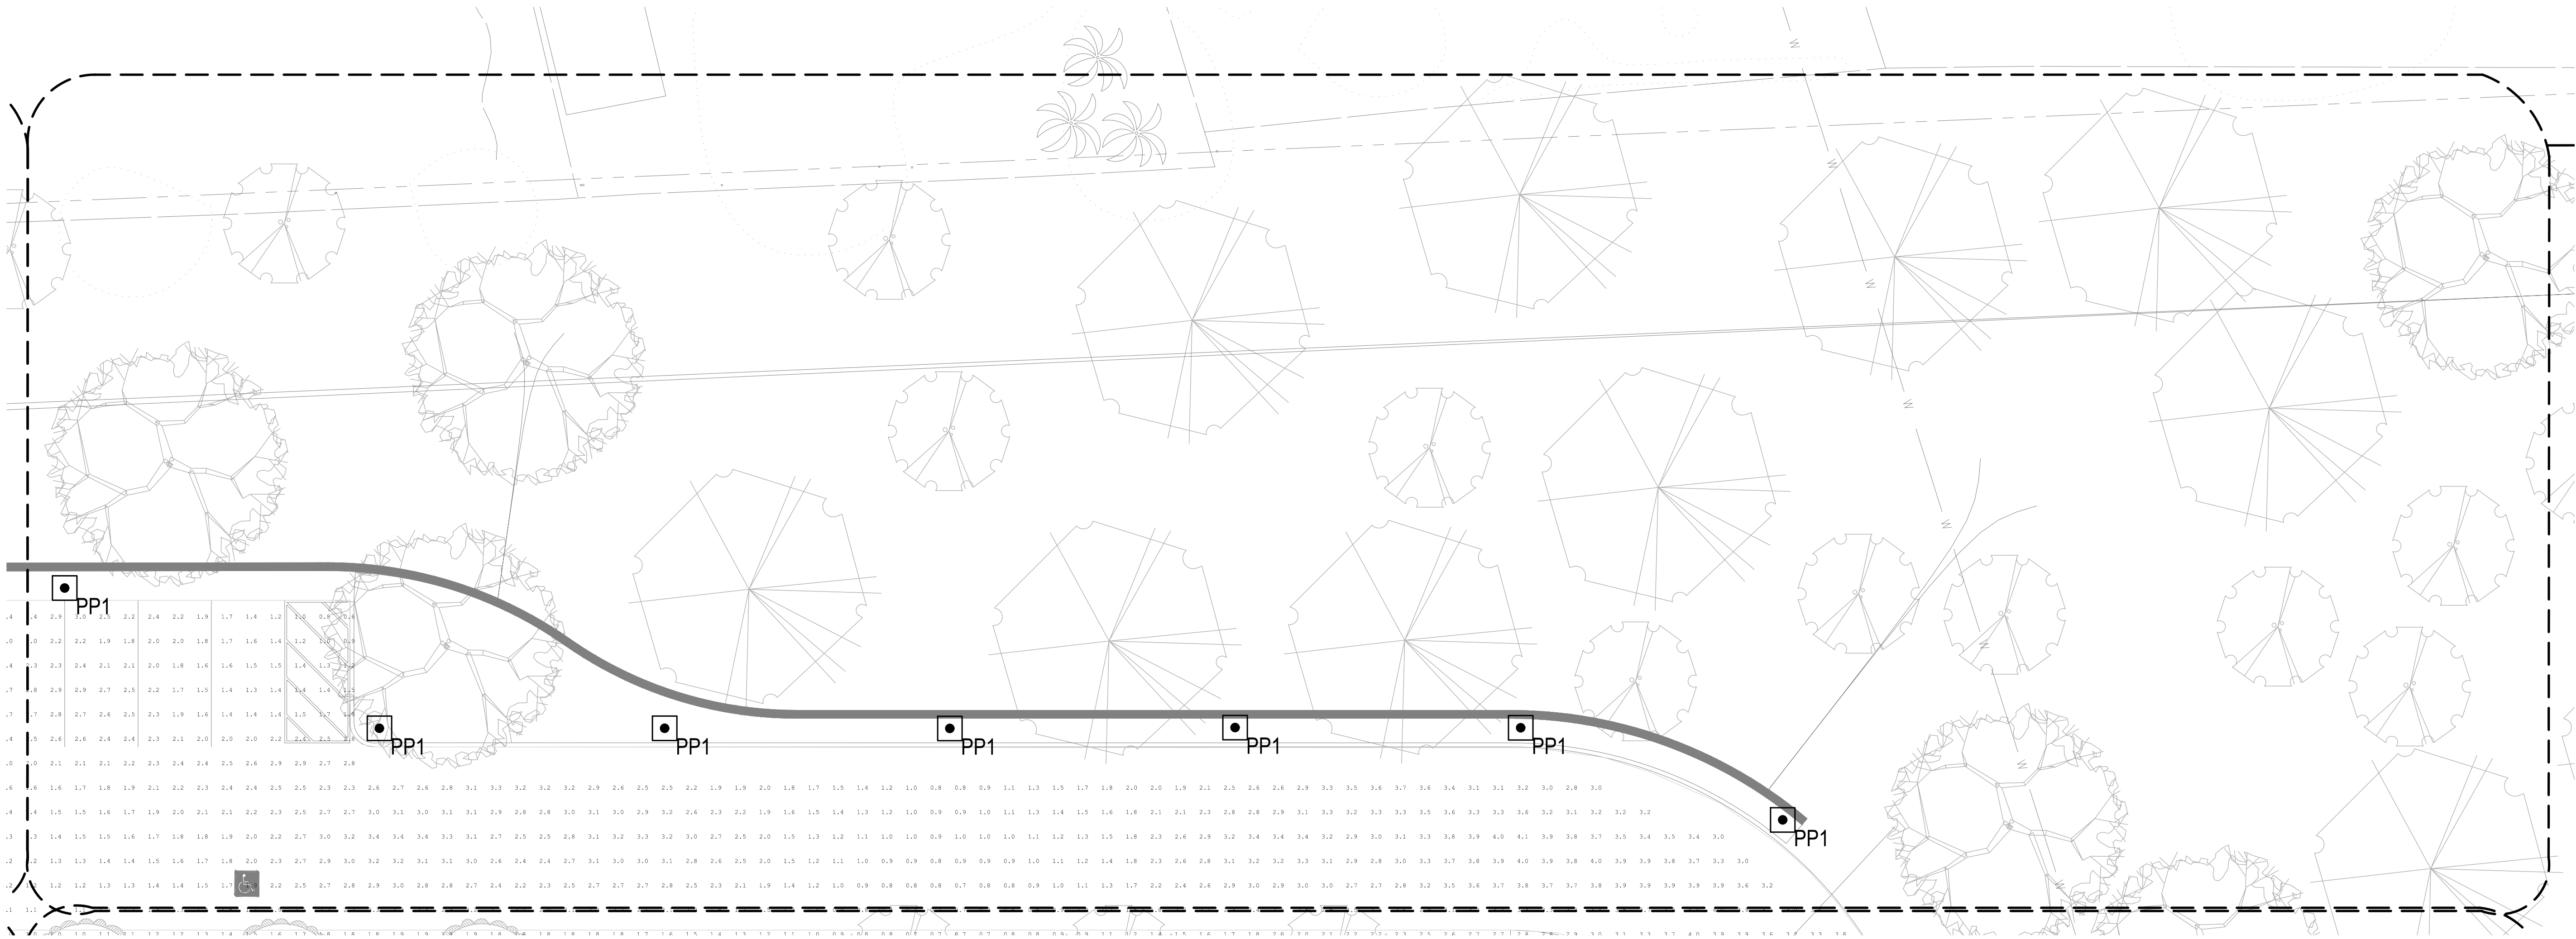

1

LT208

LIGHTING SITE CALCULATION

3/32" = 1'-0"

BAR IS 3" LONG WHEN PRINTED AT FULL SCALE



# Carefield Senior Living, Bonsall, California

Mission Road & Thoroughbred Lane, Bonsall, California 92003



THE

RUZIKA

COMPANY

2 Executive Circle, Suite 200  
Irvine, California 92614  
PH (949) 253-3470 Fax (949) 250-0181  
www.ruzika.com

LIGHTING DESIGNERS • THEATRE CONSULTANTS



