

□ RESTAURANT TABULATION

		OCCUPANT LOAD FACTOR	NUMBER OF OCCUPANTS
DINING & ENTERTAIN	±3,222 sq ft	20 NET	162 OCC
LOBBY	±831 sq ft	20 FIXED SEAT	20 OCC
KITCHEN & DRY STOR	±1,260 sq ft	200 GROSS	7 OCC

SUBTOTAL	189 OCC
----------	---------

☐ GENERAL AREA TABULATION

		OCCUPANT LOAD FACTOR	NUMBER OF OCCUPANTS	
1ST FLOOR	LOBBY	±767 sq ft	150 GROSS	6 OCC
	OFFICES	±1,758 sq ft	150 GROSS	12 OCC
	STAFF BREAK RM	±238 sq ft	150 GROSS	2 OCC
	BUILDING MAINT.	±371 sq ft	150 GROSS	3 OCC
	LAUNDRY ROOM	±594 sq ft	150 GROSS	4 OCC
	LIVING ROOM	±754 sq ft	15 NET	51 OCC
	CRAFTS ROOM	±1,058 sq ft	50 NET	22 OCC
	LIBRARY	±823 sq ft	50 NET	17 OCC
	BEAUTY SALON	±624 sq ft	50 NET	13 OCC
	EXHIBIT SPACE	±615 sq ft	30 NET	21 OCC
	THEATER	±1,058 sq ft	36 FIXED SEAT	36 OCC
GAME ROOM	±902 sq ft	12 NET	76 OCC	
KIT. (COMMUNITY)	±588 sq ft	200 GROSS	3 OCC	

2ND FLR	TENNANT LAUNDRY	±213 sq ft	150 GROSS	2 OCC
	FITNESS CENTER	±1,258 sq ft	50 GROSS	26 OCC
	COMMON OFFICES	±167 sq ft	150 GROSS	2 OCC

3RD FLR	TENNANT LAUNDRY	±213 sq ft	150 GROSS	2 OCC
	COMM. BUSINESS CNTR	±1,258 sq ft	300 GROSS	5 OCC
	COMMON OFFICES	±167 sq ft	150 GROSS	2 OCC

4TH FLR	TENNANT LAUNDRY	±213 sq ft	150 GROSS	2 OCC
	COMM. WELLNESS CNTR	±1,258 sq ft	300 GROSS	5 OCC
	COMMON OFFICES	±167 sq ft	150 GROSS	2 OCC

SUBTOTAL	314 OCC
----------	---------

TOTAL	503 OCC
-------	---------

RESIDENTIAL TABULATION

		FIRST FLOOR		SECOND FLOOR		THIRD FLOOR		FOURTH FLOOR		TOTAL	
STUDIO	±405 sq ft	±3,645 sq ft	9 UNITS	±9,720 sq ft	24 UNITS	±9,720 sq ft	24 UNITS	±9,720 sq ft	24 UNITS	81 UNITS	
KITCHENETTE, 1 BATH											
STUDIO 2	±475 sq ft	±1,900 sq ft	4 UNITS	±5,700 sq ft	12 UNITS	±5,700 sq ft	12 UNITS	±5,700 sq ft	12 UNITS	40 UNITS	
KITCHENETTE, 1 BATH											
ONE BEDROOM	±634 sq ft	±5,072 sq ft	8 UNITS	±7,608 sq ft	12 UNITS	±7,608 sq ft	12 UNITS	±7,608 sq ft	12 UNITS	44 UNITS	
KITCHENETTE, 1 BATH											
ONE BEDROOM 2	±749 sq ft	±749 sq ft	1 UNITS	±1,498 sq ft	2 UNITS	±1,498 sq ft	2 UNITS	±1,498 sq ft	2 UNITS	7 UNITS	
KITCHENETTE, 1 BATH											
TWO BEDROOM	±952 sq ft	±952 sq ft	1 UNITS	±952 sq ft	1 UNITS	±952 sq ft	1 UNITS	±952 sq ft	1 UNITS	4 UNITS	
KITCHENETTE, 2 BATH											
TWO BEDROOM 2	±1,064 sq ft	±1,064 sq ft	1 UNITS	±2,128 sq ft	2 UNITS	±2,128 sq ft	2 UNITS	±2,128 sq ft	2 UNITS	7 UNITS	
KITCHENETTE, 2 BATH											
			15 UNITS		29 UNITS		29 UNITS		29 UNITS	183 UNITS	
NET AREA			GROSS AREA	NET AREA	GROSS AREA	NET AREA	GROSS AREA	NET AREA	GROSS AREA	NET AREA	GROSS AREA
BUILDING AREA		±13,382 sq ft	±34,762 sq ft	±27,606 sq ft	±34,572 sq ft	±27,606 sq ft	±34,572 sq ft	±27,606 sq ft	±34,233 sq ft	±96,200 sq ft	±138,139 sq ft
SITE AREA		±183,088 sq ft									75.45% F.A.R
PARKING PROPOSED											160 SPACES

RESIDENTIAL CIRCULATION AREA

19,328 sq ft

RESIDENTIAL COMMON

21,245 sq ft

40,573 sq ft

PROJECT INFO

PROJECT NUMBER: 20013

PROJECT MANAGER: #Contact Full Name

DRAWN BY: GAG

SHEET ISSUE DATE: 7/28/25

SHEET TITLE

SITE STUDY


SHEET NUMBER

A-0.01



Monday, July 28, 2025, 9:52 AM, /Volumes/gj/2020/20013 - Crowell - York Drive/20013 - York Drive - ArchCAD/20013 - York Drive.pln, Sergio Sandomsky

2 SECOND FLOOR

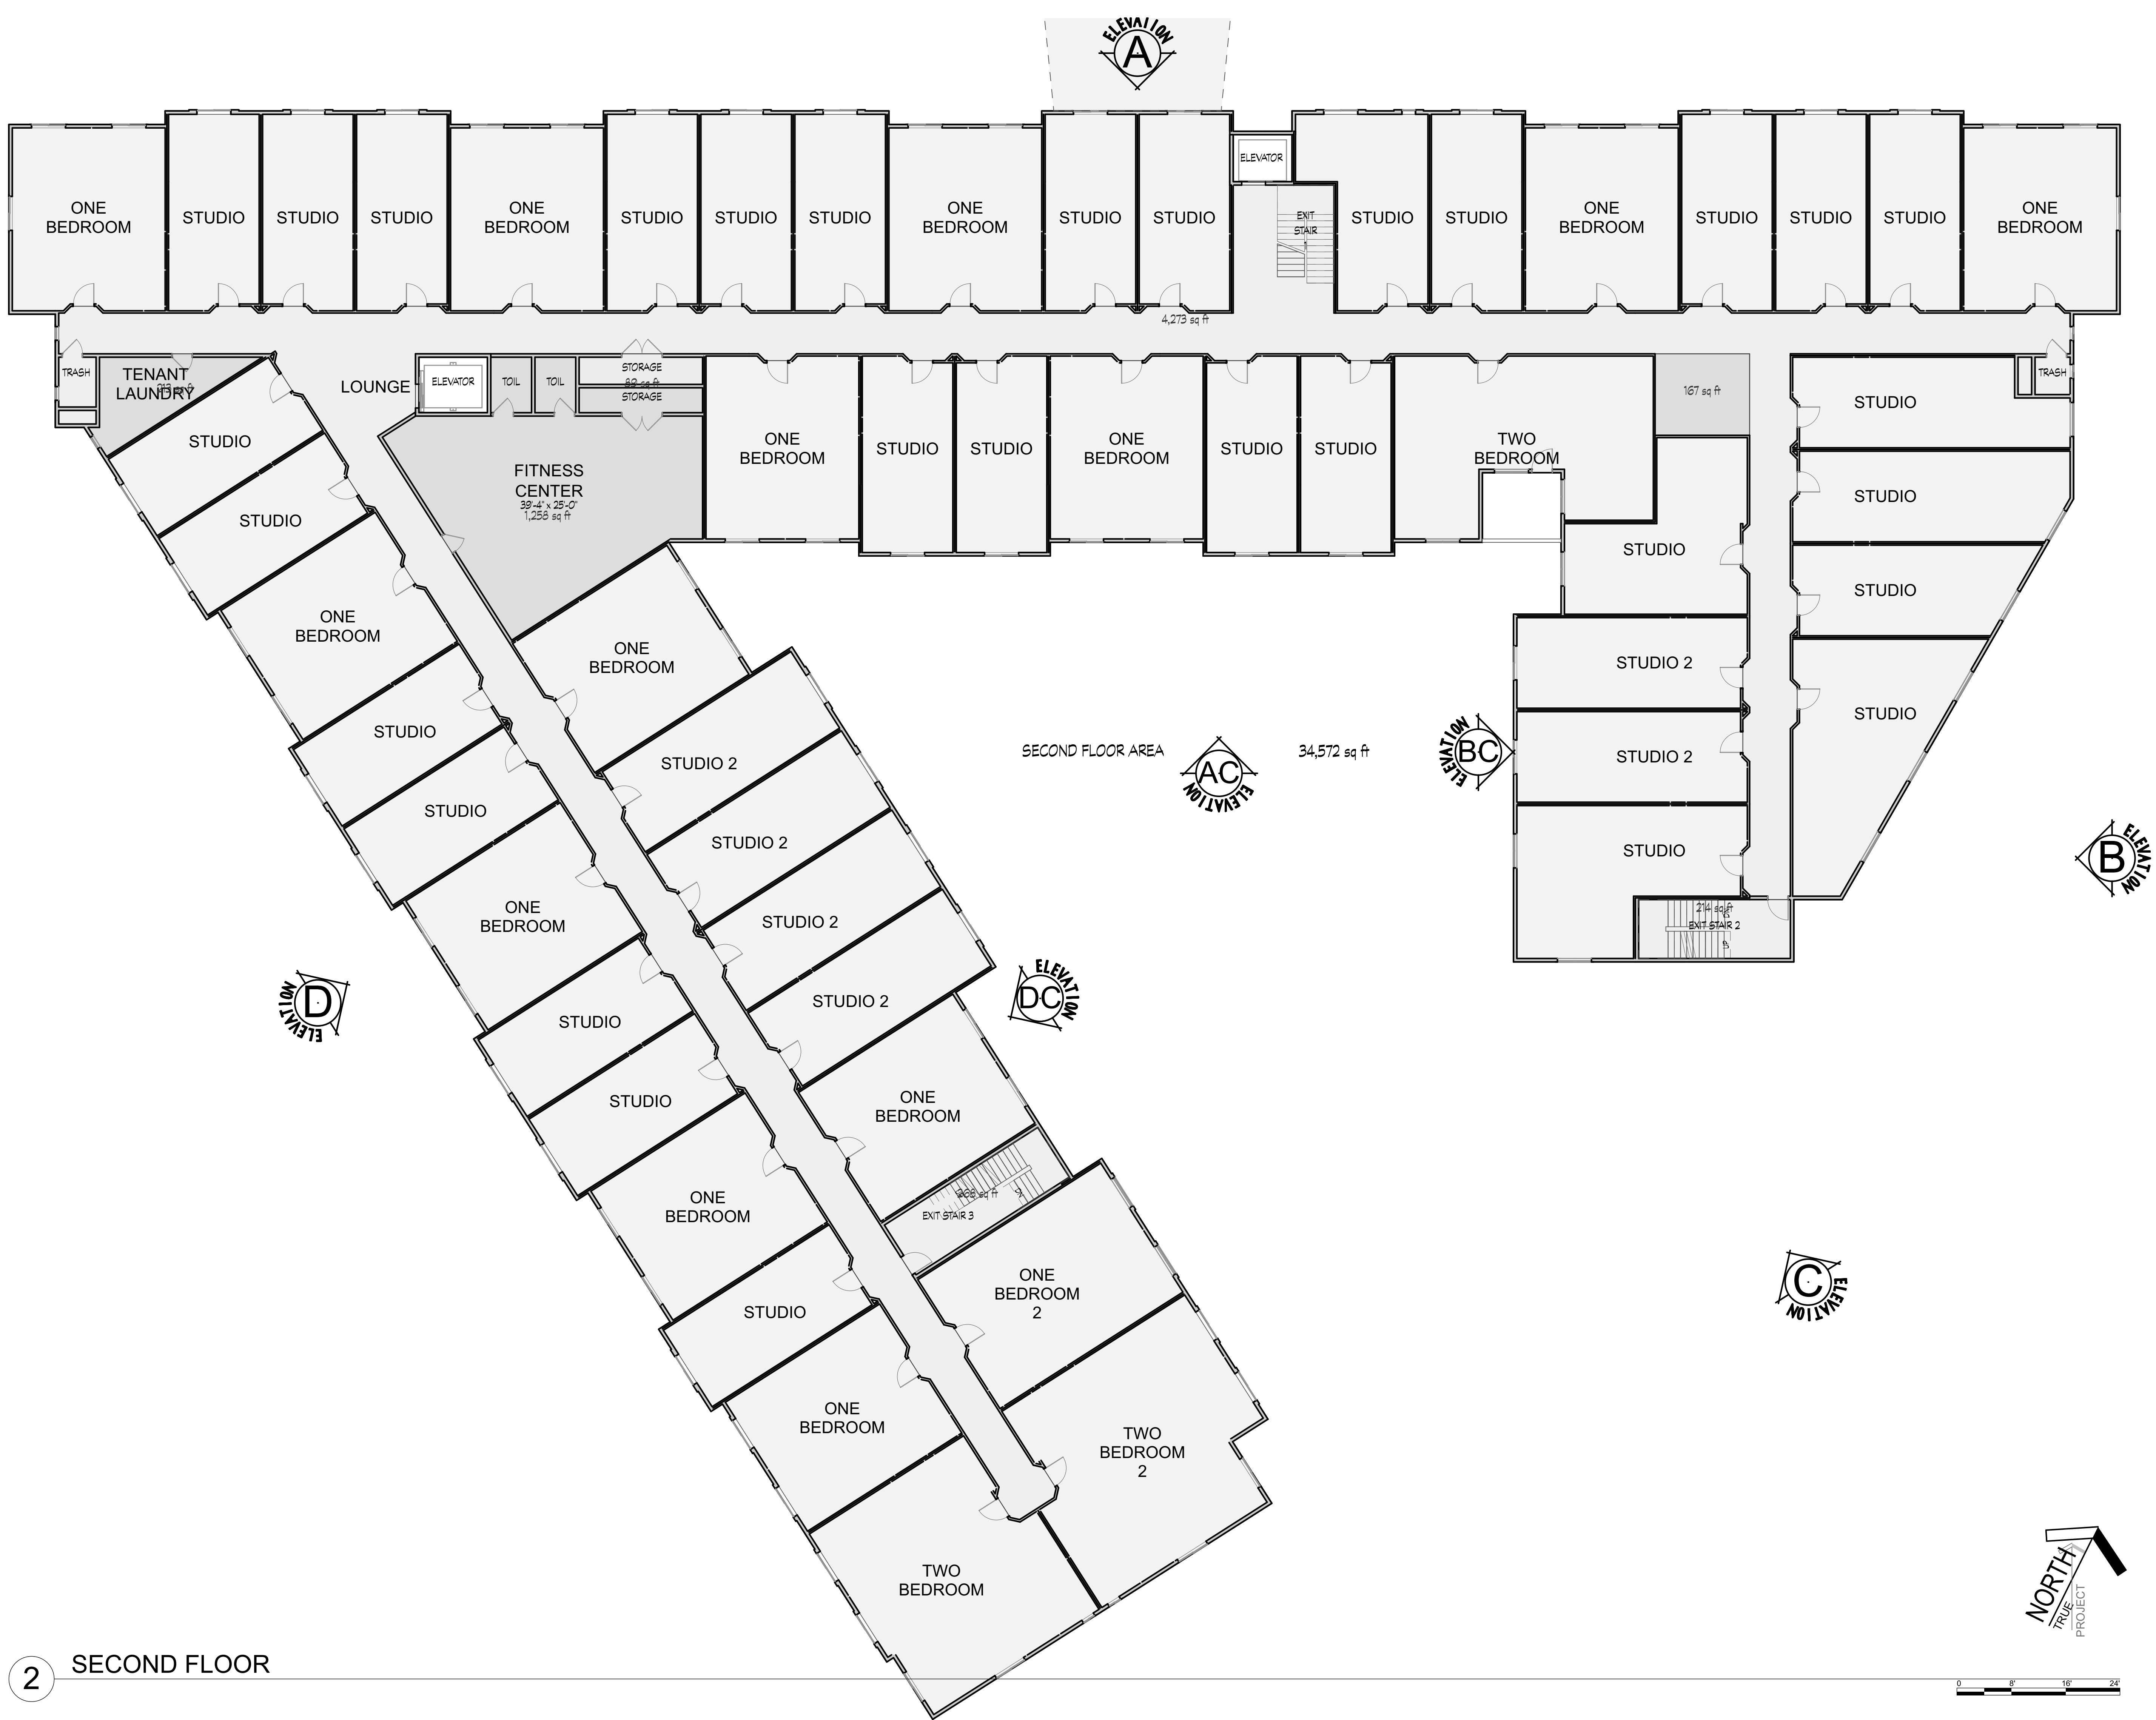

THIS DOCUMENT IS THE PROPERTY AND COPYRIGHT OF
KNITTER PARTNERS INTERNATIONAL, INC. AND SHALL NOT BE
USED ON ANY OTHER WORK, BE REPRODUCED OR DISCLOSED
TO OTHERS EXCEPT BY WRITTEN AUTHORIZATION FROM
KNITTER PARTNERS INTERNATIONAL, INC.

York Drive Active Senior Living
1822 - 1864 York Drive
San Diego County, California

York Drive Active Senior Living
3189 Airway Avenue, Unit D
Costa Mesa, California 92626



PROJECT INFO

PROJECT NUMBER: 20013
PROJECT MANAGER: #Contact Full Name
DRAWN BY: SAS
SHEET ISSUE DATE: 7/28/25


SHEET TITLE

**BUILDING
SECOND FLOOR
PLAN**

SHEET NUMBER

A-1.02

Monday, July 28, 2025, 9:52 AM, /Volumes/gj/2020/20013 - Crowell - York Drive/20013 - York Drive - ArchCAD/20013 - York Drive.pln, Sergio Sandomsky

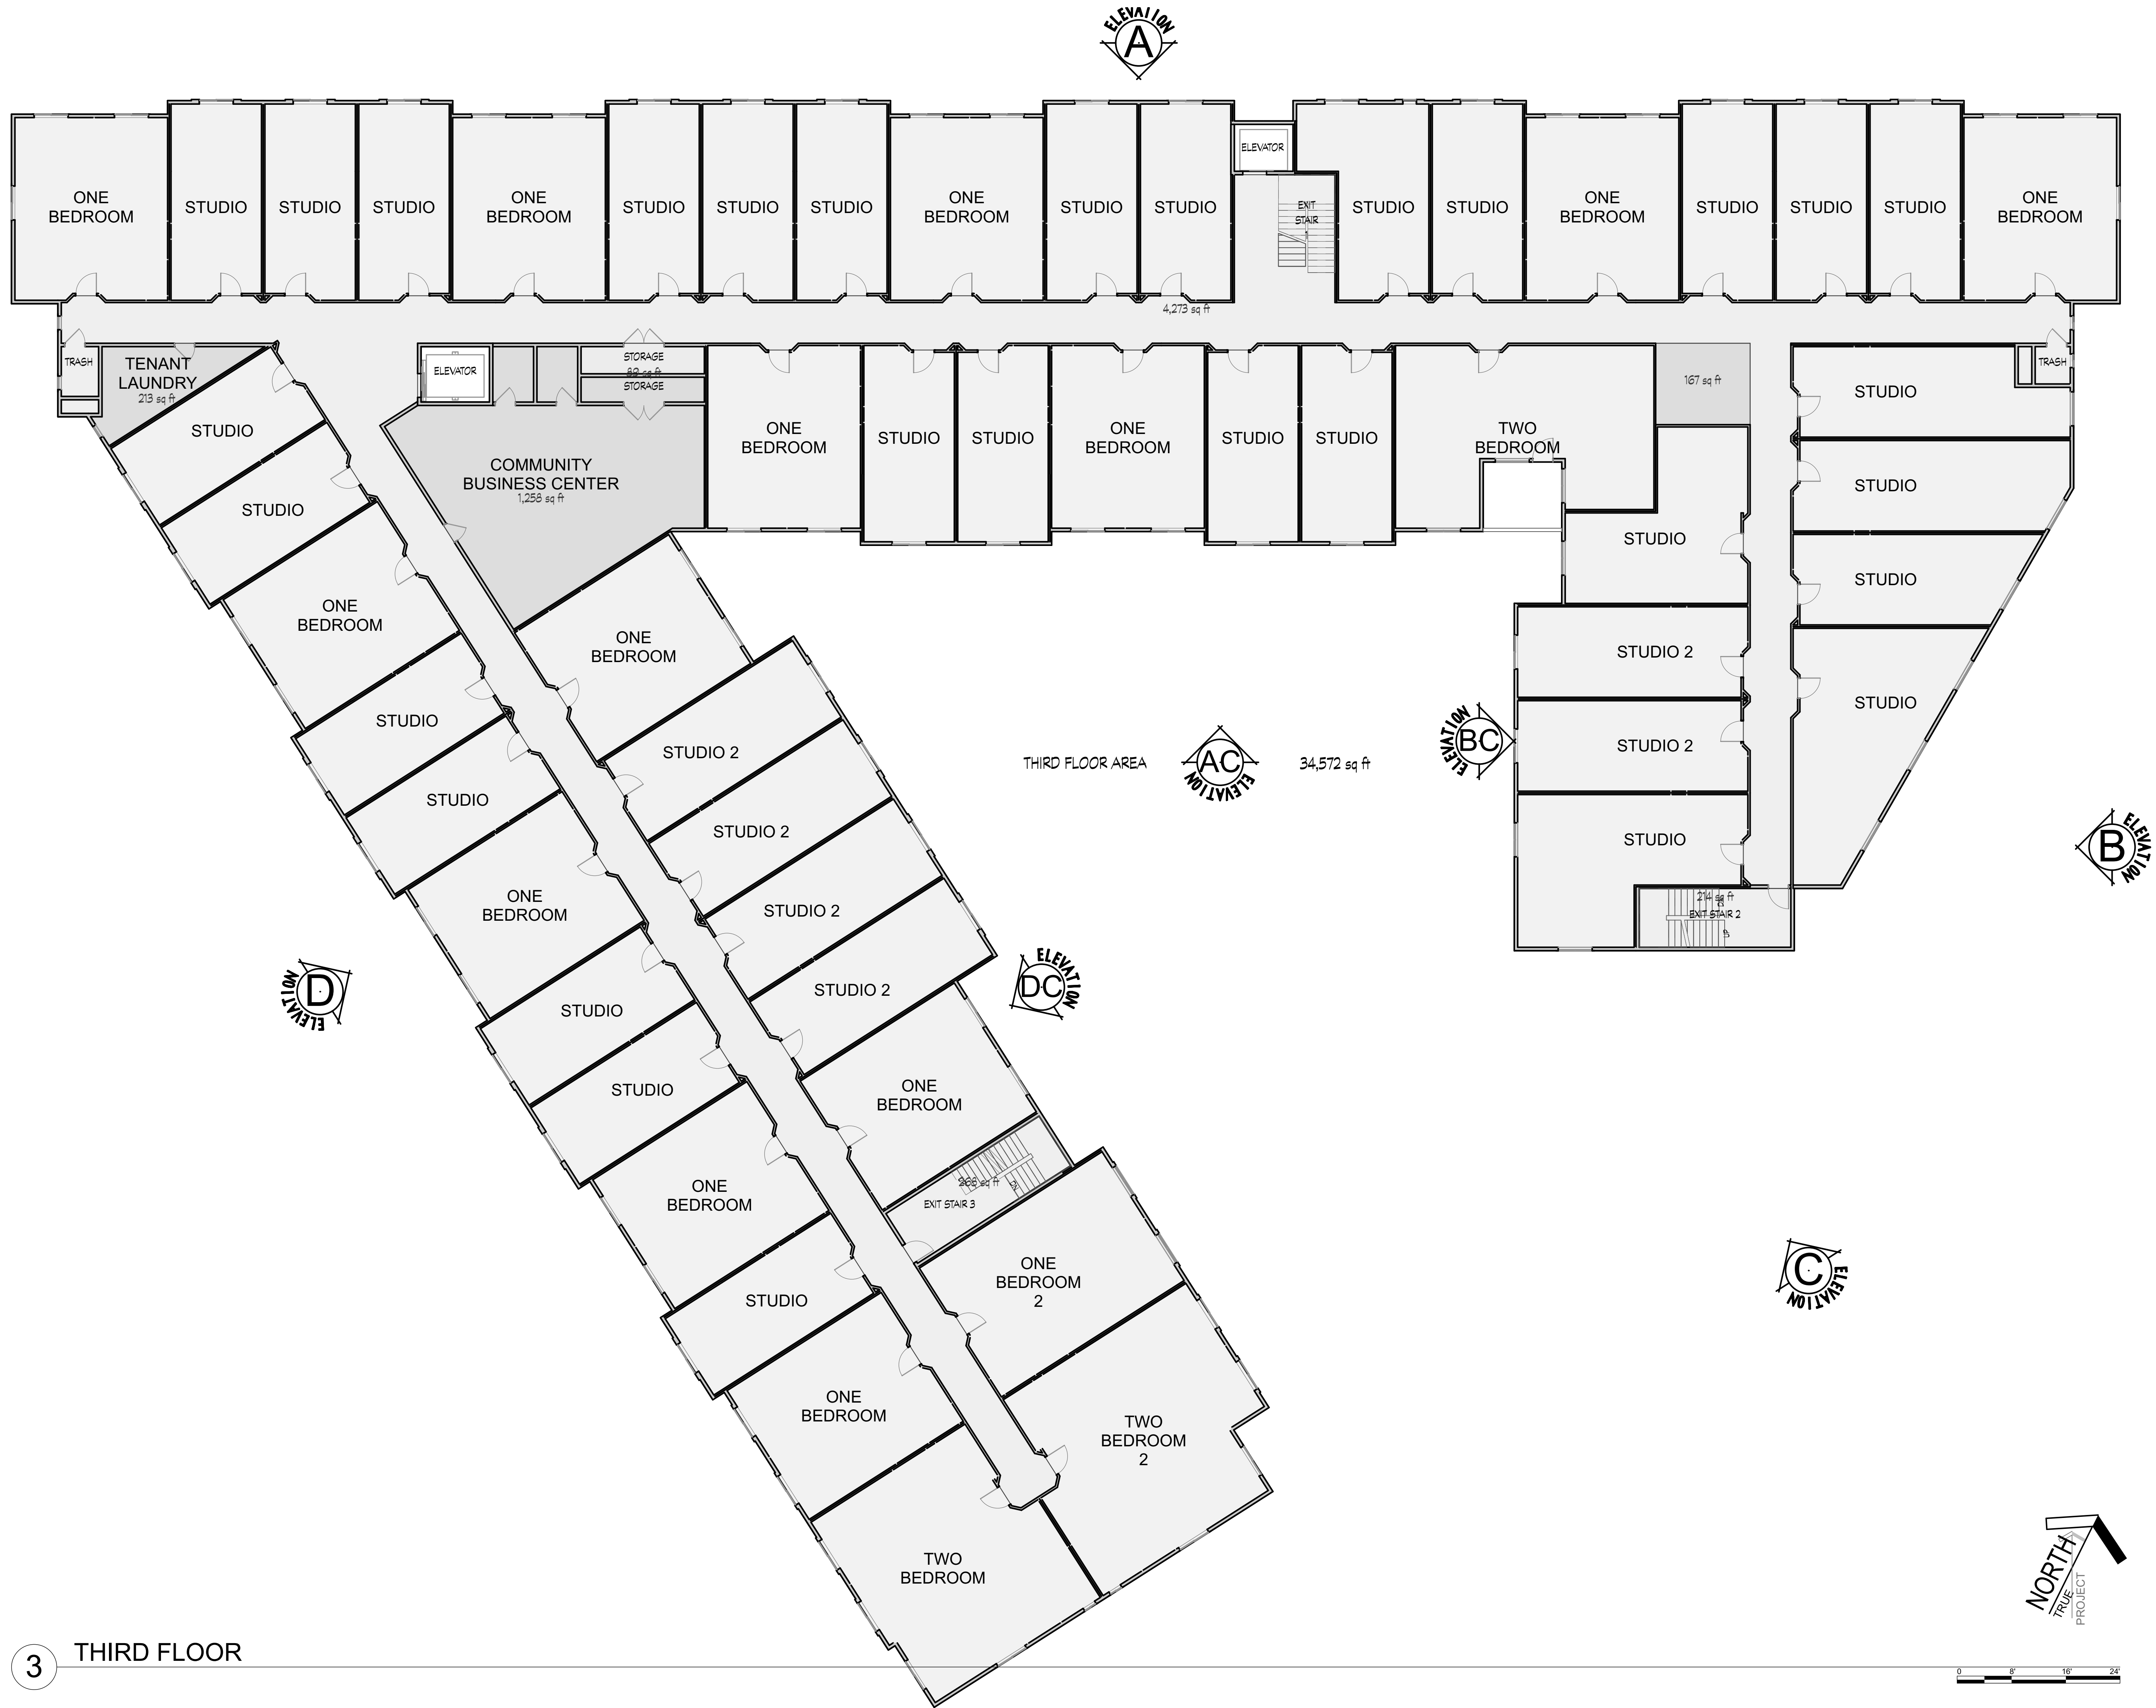

3 THIRD FLOOR

THIS DOCUMENT IS THE PROPERTY AND COPYRIGHT OF
KNITTER PARTNERS INTERNATIONAL, INC. AND SHALL NOT BE
USED ON ANY OTHER WORK, BE REPRODUCED OR DISCLOSED
TO OTHERS EXCEPT BY WRITTEN AUTHORIZATION FROM
KNITTER PARTNERS INTERNATIONAL, INC.

York Drive Active Senior Living 1822 - 1864 York Drive San Diego County, California	York Drive Active Senior Living 3189 Airway Avenue, Unit D Costa Mesa, California 92626
 B499950	

PROJECT INFO	
PROJECT NUMBER:	20013
PROJECT MANAGER:	#Contact Full Name
DRAWN BY:	SAS
SHEET ISSUE DATE:	7/28/25


SHEET TITLE

BUILDING
THIRD FLOOR PLAN

SHEET NUMBER
A-1.03

Monday, July 28, 2025, 9:52 AM, /Volumes/gf/2020/20013 - Crowell - York Drive/20013 - York Drive - ArchCAD/20013 - York Drive.pln, Sergio Sandomsky

R ROOF

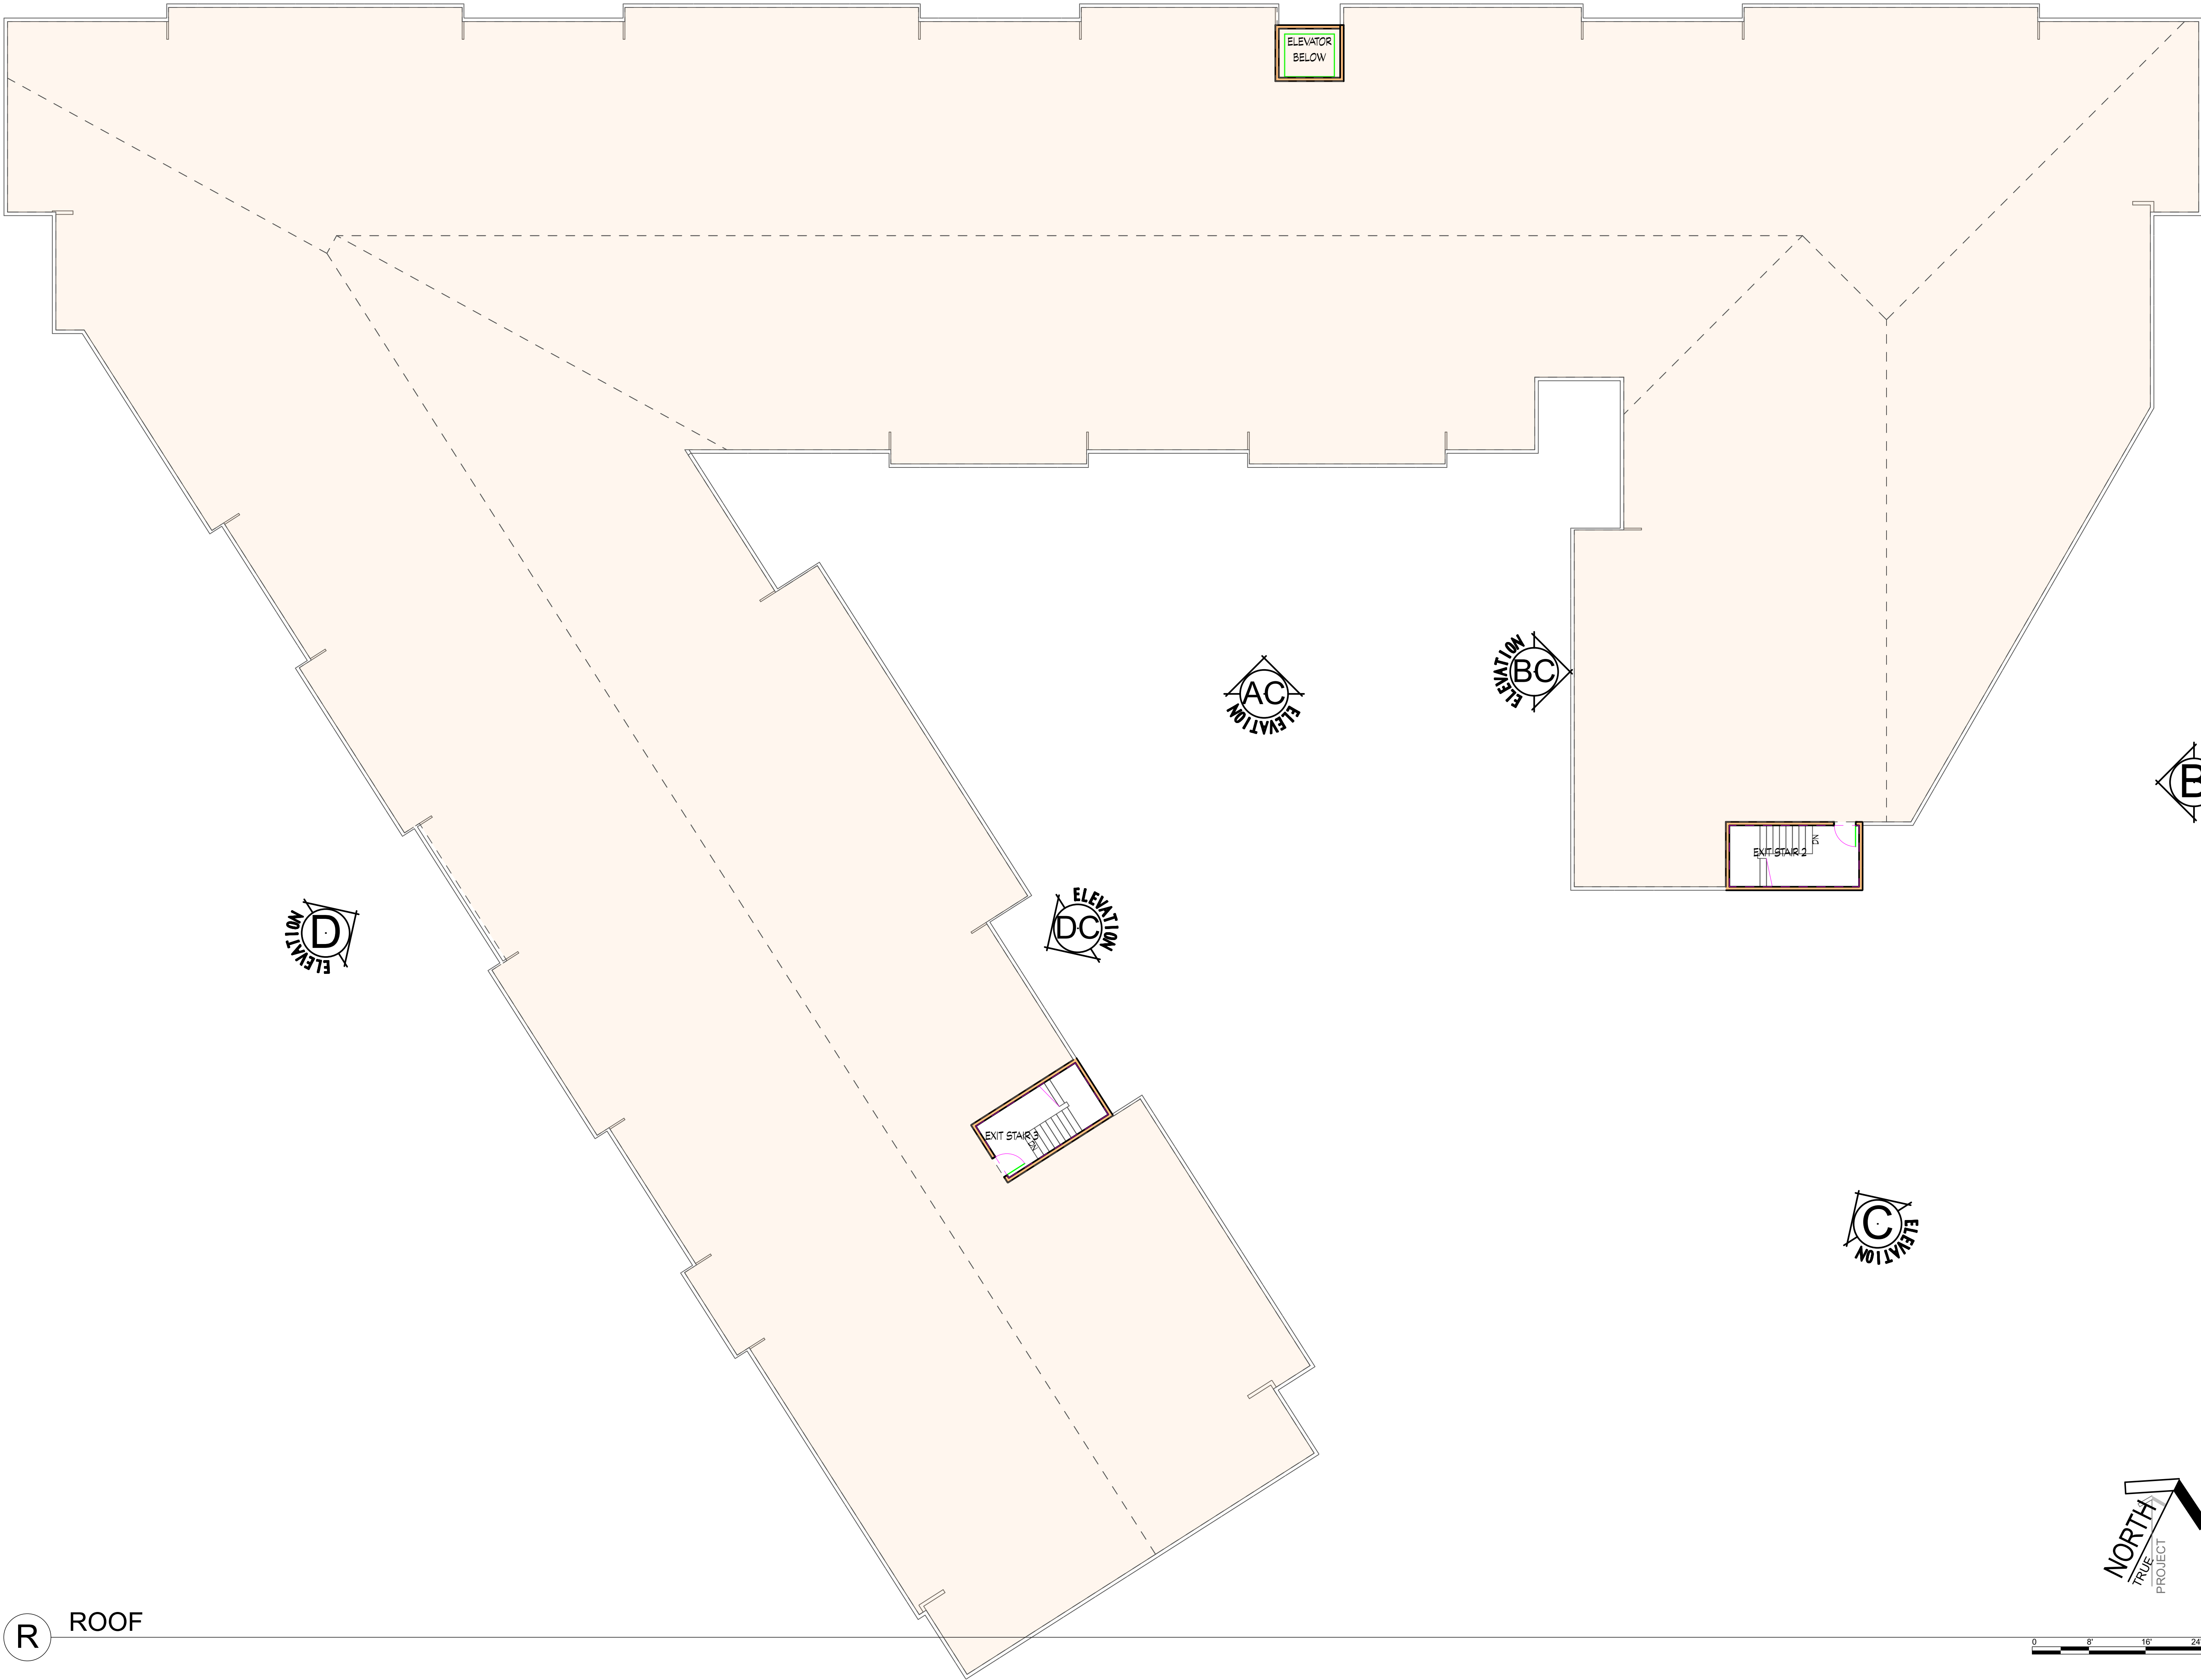

THIS DOCUMENT IS THE PROPERTY AND COPYRIGHT OF
KNITTER PARTNERS INTERNATIONAL, INC. AND SHALL NOT BE
USED ON ANY OTHER WORK, BE REPRODUCED OR DISCLOSED
TO OTHERS EXCEPT BY WRITTEN AUTHORIZATION FROM
KNITTER PARTNERS INTERNATIONAL, INC.

York Drive Active Senior Living 1822 - 1864 York Drive San Diego County, California	York Drive Active Senior Living 3189 Airway Avenue, Unit D Costa Mesa, California 92626
	

PROJECT INFO	
PROJECT NUMBER:	20013
PROJECT MANAGER:	#Contact Full Name
DRAWN BY:	SAS
SHEET ISSUE DATE:	7/28/25

SHEET TITLE	
BUILDING ROOF PLAN	
SHEET NUMBER	
A-1.05	



ENTRY PERSPECTIVE



ENTRY AERIAL PERSPECTIVE




SOUTH COURTYARD AERIAL PERSPECTIVE



SOUTH COURTYARD PERSPECTIVE

THIS DOCUMENT IS THE PROPERTY AND COPYRIGHT OF
KNITTER PARTNERS INTERNATIONAL, INC. AND SHALL NOT BE
USED ON ANY OTHER WORK, BE REPRODUCED OR DISCLOSED
TO OTHERS EXCEPT BY WRITTEN AUTHORIZATION FROM
KNITTER PARTNERS INTERNATIONAL, INC.

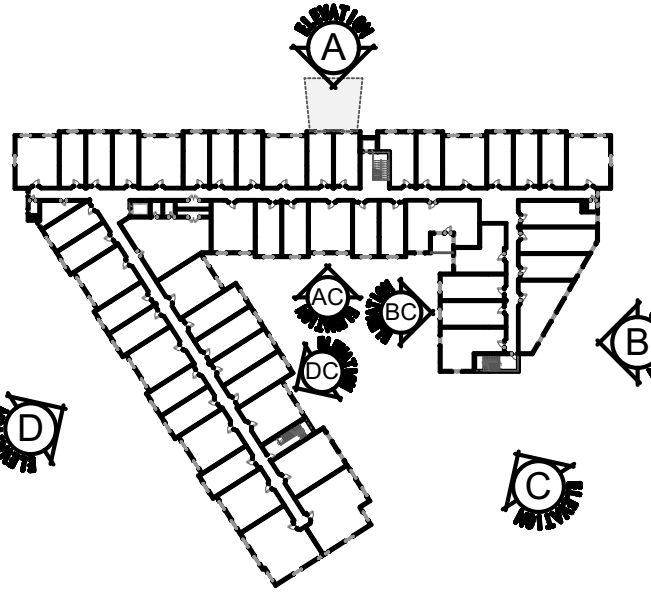

KEY PLAN

York Drive Active Senior Living
1822 - 1864 York Drive
San Diego County, California

York Drive Active Senior Living
3189 Airway Avenue, Unit D
Costa Mesa, California 92626

PROJECT INFO	
PROJECT NUMBER:	20013
PROJECT MANAGER:	#Contact Full Name
DRAWN BY:	SAS
SHEET ISSUE DATE:	7/28/25
SHEET TITLE	

**EXTERIOR
ELEVATIONS**

Monday, July 28, 2025, 9:52 AM, /Volumes/g/2020/20013 - Crowell - York Drive/20013 - York Drive - Arch/CAD/20013 - York Drive.pln, Sergio Sendowsky



B EAST - LEFT ELEVATION




A NORTH - FRONT ELEVATION - YORK DRIVE



D SOUTHWEST - RIGHT ELEVATION

THIS DOCUMENT IS THE PROPERTY AND COPYRIGHT OF
KNITTER PARTNERS INTERNATIONAL, INC. AND SHALL NOT BE
USED ON ANY OTHER WORK, BE REPRODUCED OR DISCLOSED
TO OTHERS EXCEPT BY WRITTEN AUTHORIZATION FROM
KNITTER PARTNERS INTERNATIONAL, INC.

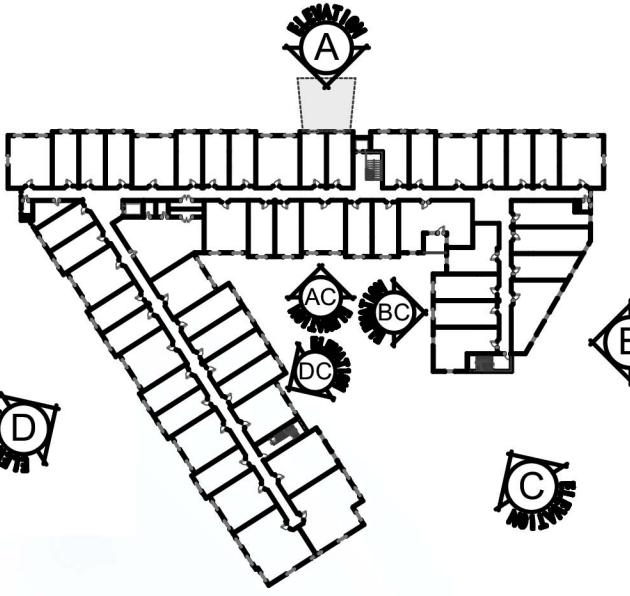

KEY PLAN

York Drive Active Senior Living
1822 - 1864 York Drive
San Diego County, California

York Drive Active Senior Living
3189 Airway Avenue, Unit D
Costa Mesa, California 92626


B4999950

PROJECT INFO	
PROJECT NUMBER:	20013
PROJECT MANAGER:	#Contact Full Name
DRAWN BY:	SAS
SHEET ISSUE DATE:	7/28/25
SHEET TITLE	

**EXTERIOR
ELEVATIONS**

SHEET NUMBER
A-2.02

Monday, July 28, 2025, 9:52 AM, /Volumes/g/2020/20013 - Crowell - York Drive/20013 - York Drive - Arch/CAD/20013 - York Drive.pln, Sergio Sandomsky



DC SOUTHWEST - COURTYARD ELEVATION



BC EAST - COURTYARD ELEVATION




AC NORTH - COURTYARD ELEVATION



C SOUTHEAST - REAR ELEVATION

THIS DOCUMENT IS THE PROPERTY AND COPYRIGHT OF
KNITTER PARTNERS INTERNATIONAL, INC. AND SHALL NOT BE
USED ON ANY OTHER WORK, BE REPRODUCED OR DISCLOSED
TO OTHERS EXCEPT BY WRITTEN AUTHORIZATION FROM
KNITTER PARTNERS INTERNATIONAL, INC.

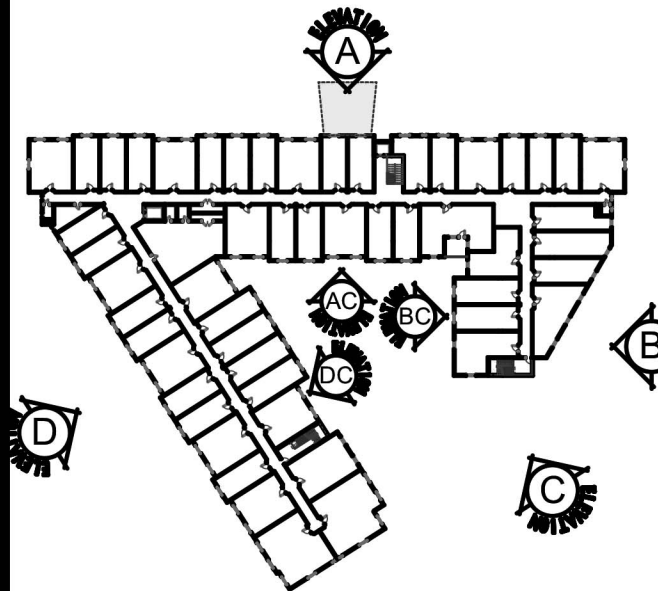

KEY PLAN


York Drive Active Senior Living
1822 - 1864 York Drive
San Diego County, California

York Drive Active Senior Living
3189 Airway Avenue, Unit D
Costa Mesa, California 92626



BC
B4999950

PROJECT INFO	
PROJECT NUMBER:	20013
PROJECT MANAGER:	#Contact Full Name
DRAWN BY:	SAS
SHEET ISSUE DATE:	7/28/25



Monday, July 28, 2025, 9:52 AM, /Volumes/gi/2020/20013 - Crowell - York Drive/20013 - York Drive - ArchiCAD/20013 - York Drive.pln, Sergio Sendowsky

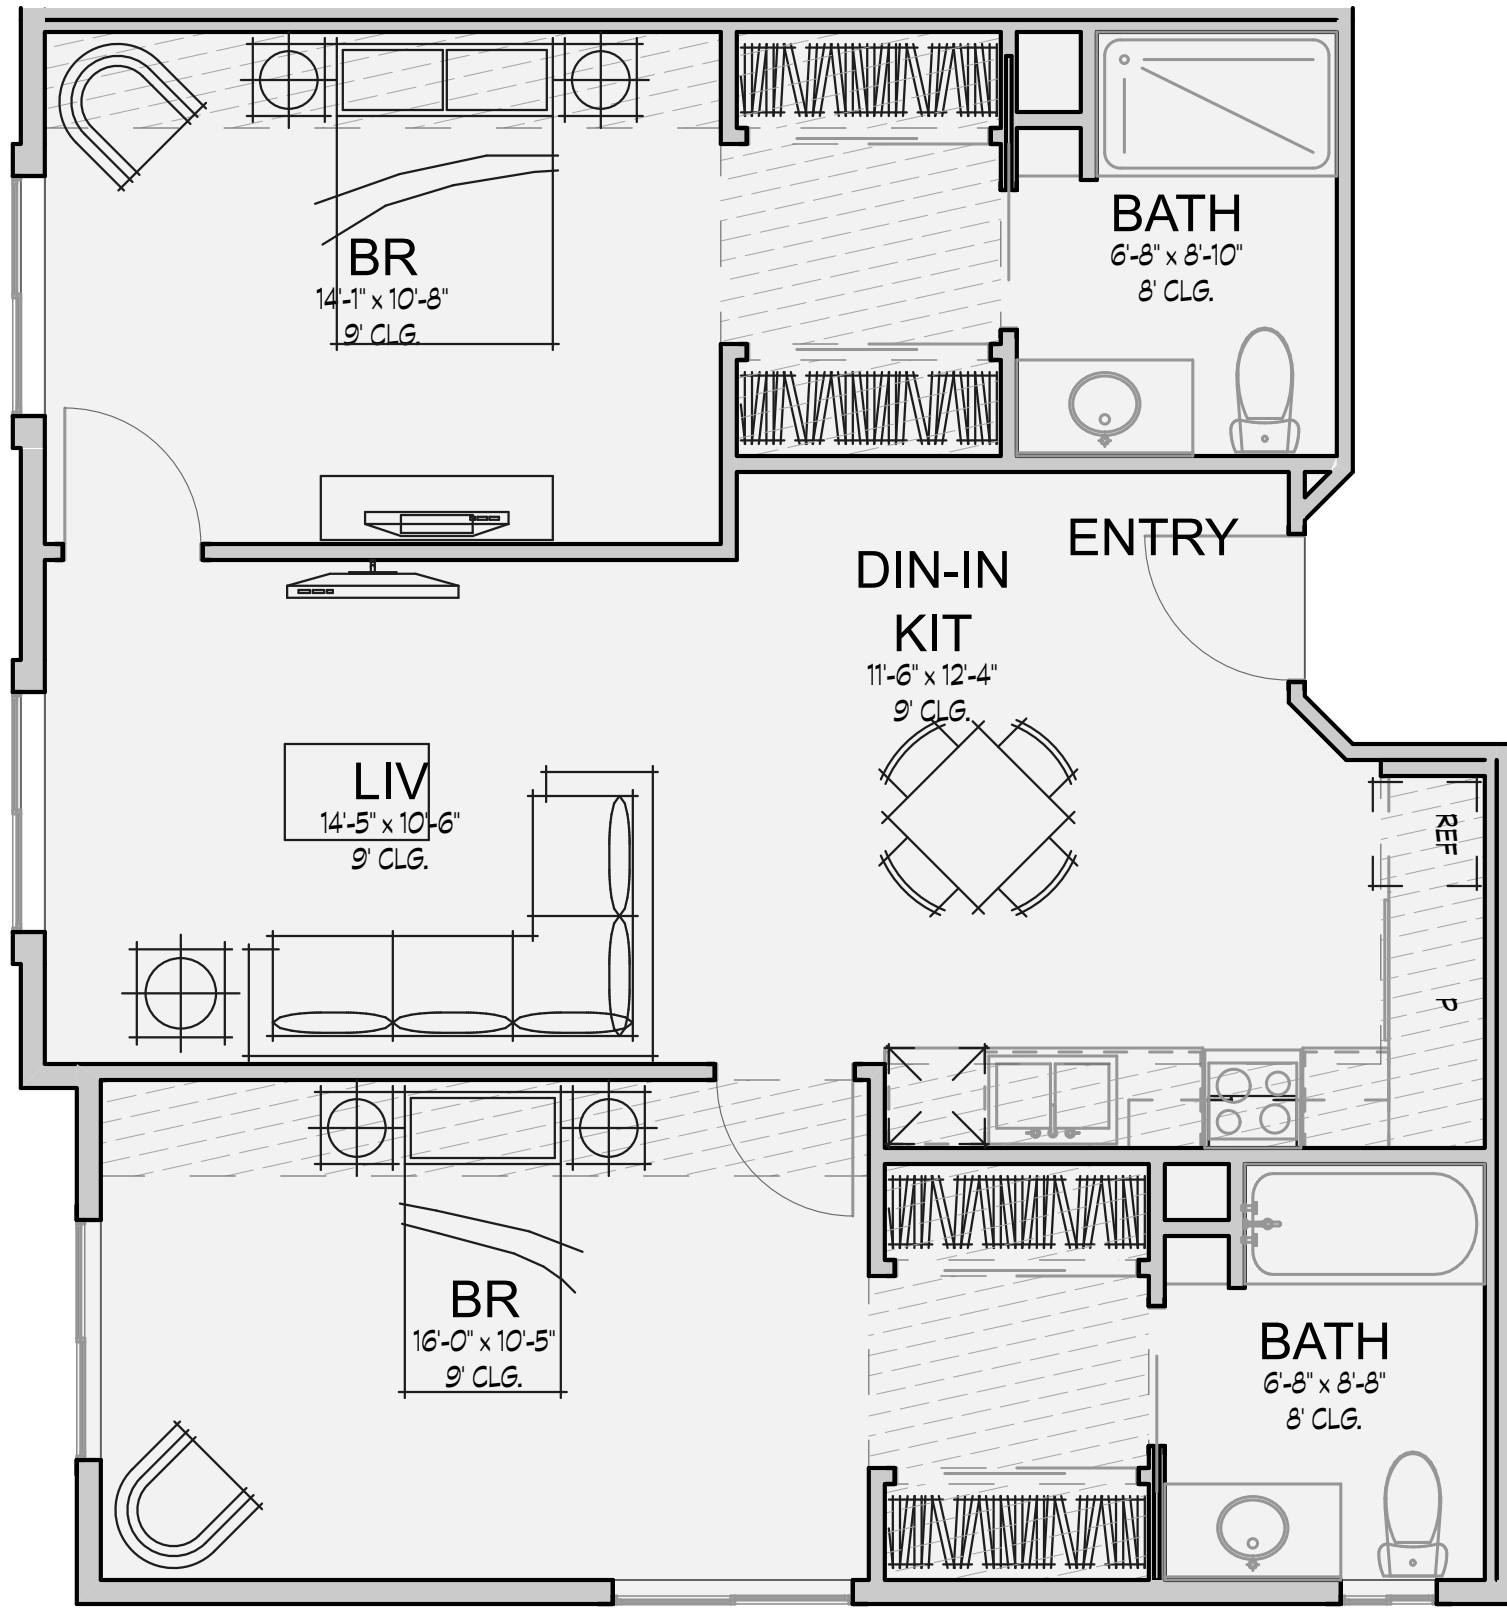


2 TWO BEDROOM PLAN

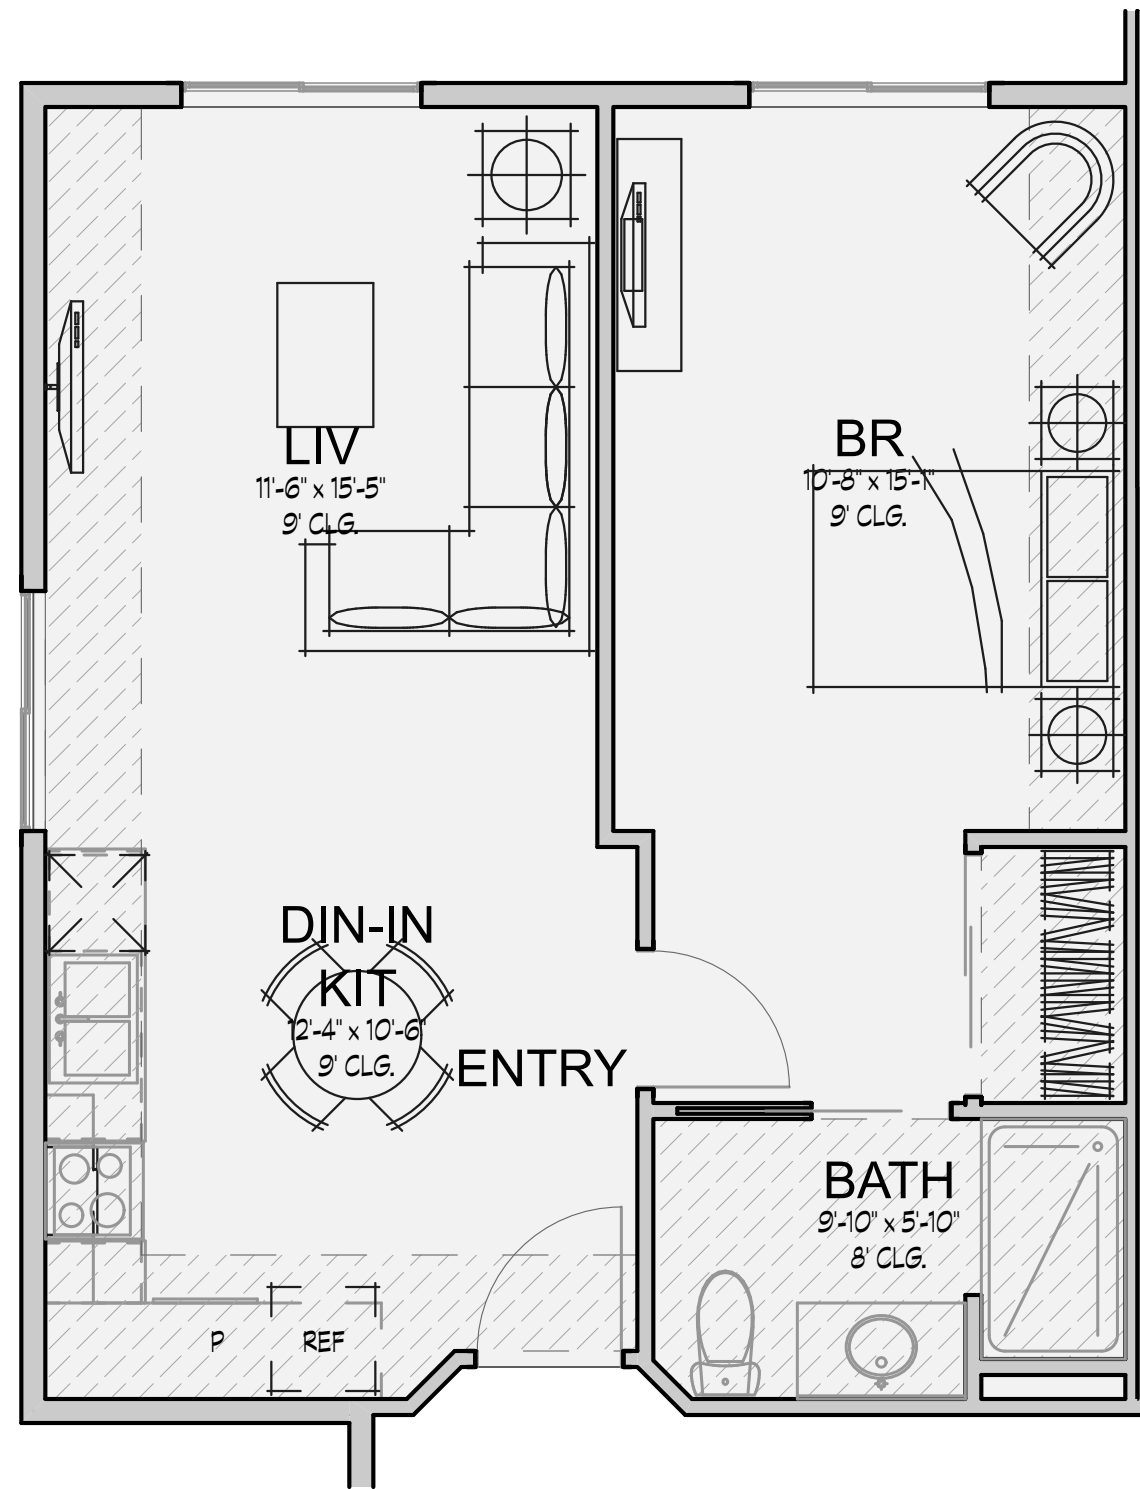 

1 ONE BEDROOM PLAN

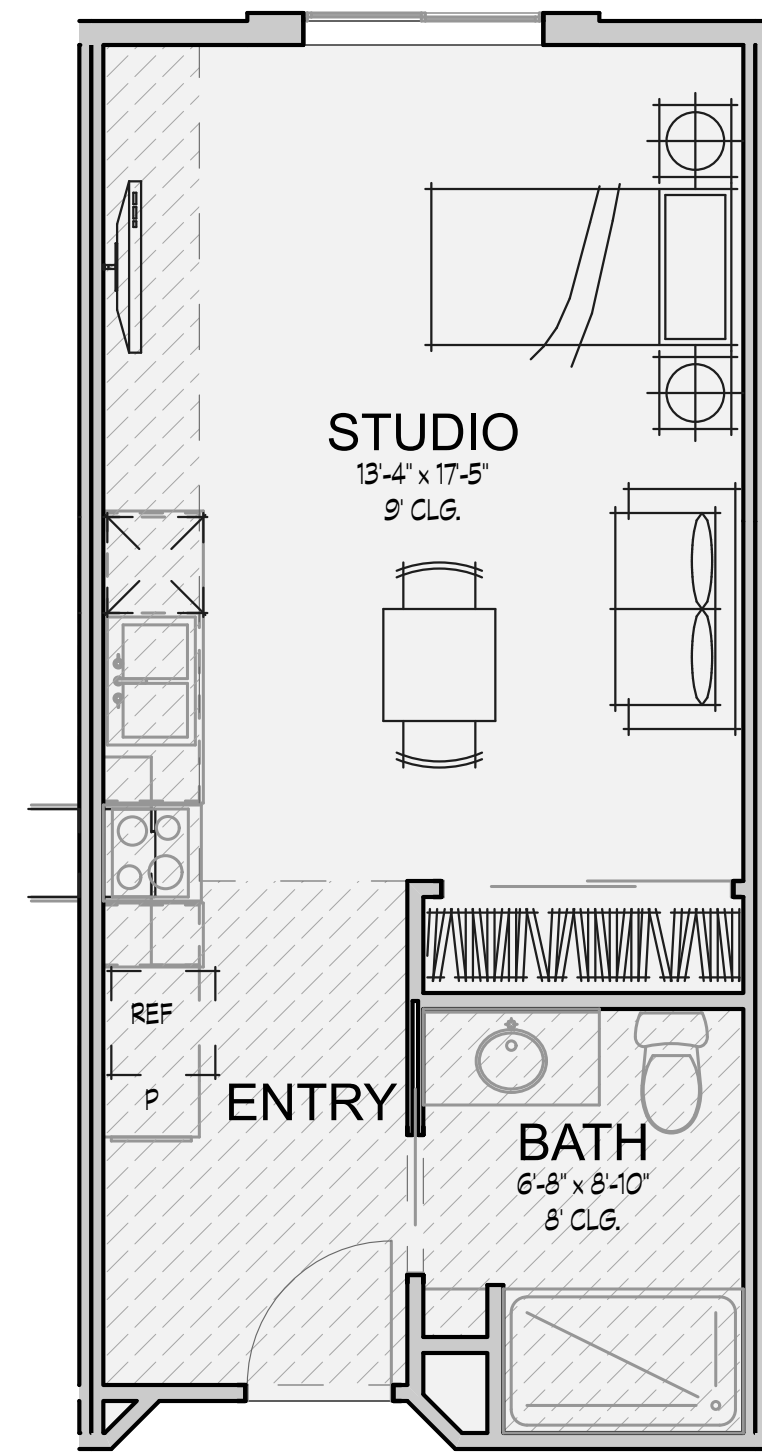 

S STUDIO PLAN

 

THIS DOCUMENT IS THE PROPERTY AND COPYRIGHT OF KNITTER PARTNERS INTERNATIONAL, INC. AND SHALL NOT BE USED ON ANY OTHER WORK, BE REPRODUCED OR DISCLOSED TO OTHERS EXCEPT BY WRITTEN AUTHORIZATION FROM KNITTER PARTNERS INTERNATIONAL, INC.

York Drive Active Senior Living
1822 - 1864 York Drive
San Diego County, California

York Drive Active Senior Living
3189 Airway Avenue, Unit D
Costa Mesa, California 92626



PROJECT INFO

PROJECT NUMBER: 20013
PROJECT MANAGER: #Contact Full Name
DRAWN BY: SAS
SHEET ISSUE DATE: 7/28/25


SHEET TITLE

UNITS
UNIT PLANS


SHEET NUMBER

A-3.01


SECTION - HIGH PARAPET, SECTION - LOW PARAPET, SECT - ROOF ACCESS STAIR, SECTION - ELEVATOR, Monday, July 28, 2025, 9:52 AM, I:\Volumes\B\2020\2013 - Crowell - York Drive\2013 - York Drive - ArchCAD\2013 - York Drive.ph, 7/28/25, Sergio Sandowsky

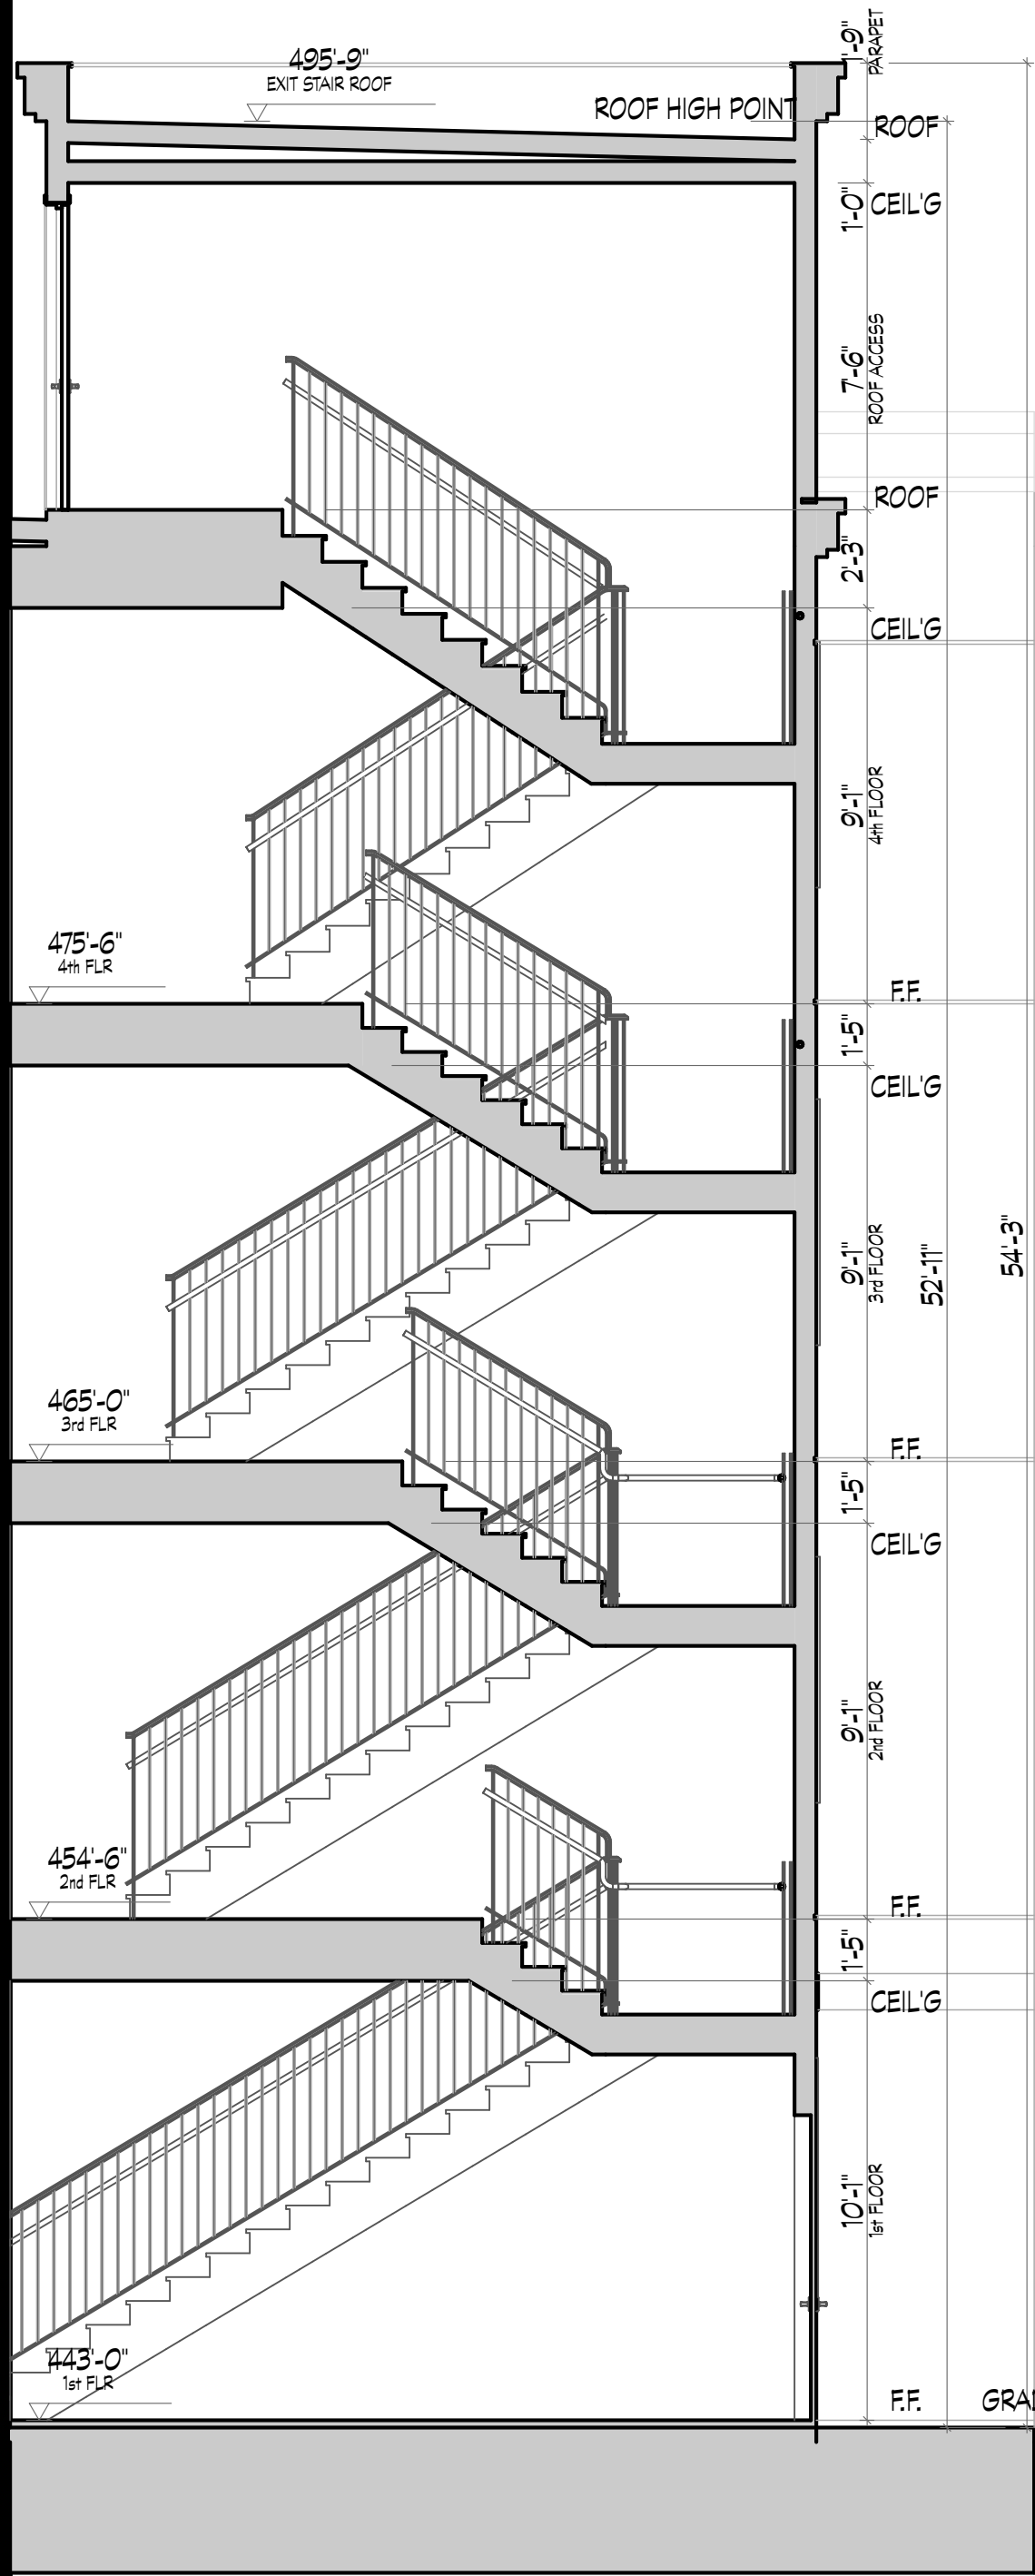


15 SECT - ROOF ACCESS STAIR

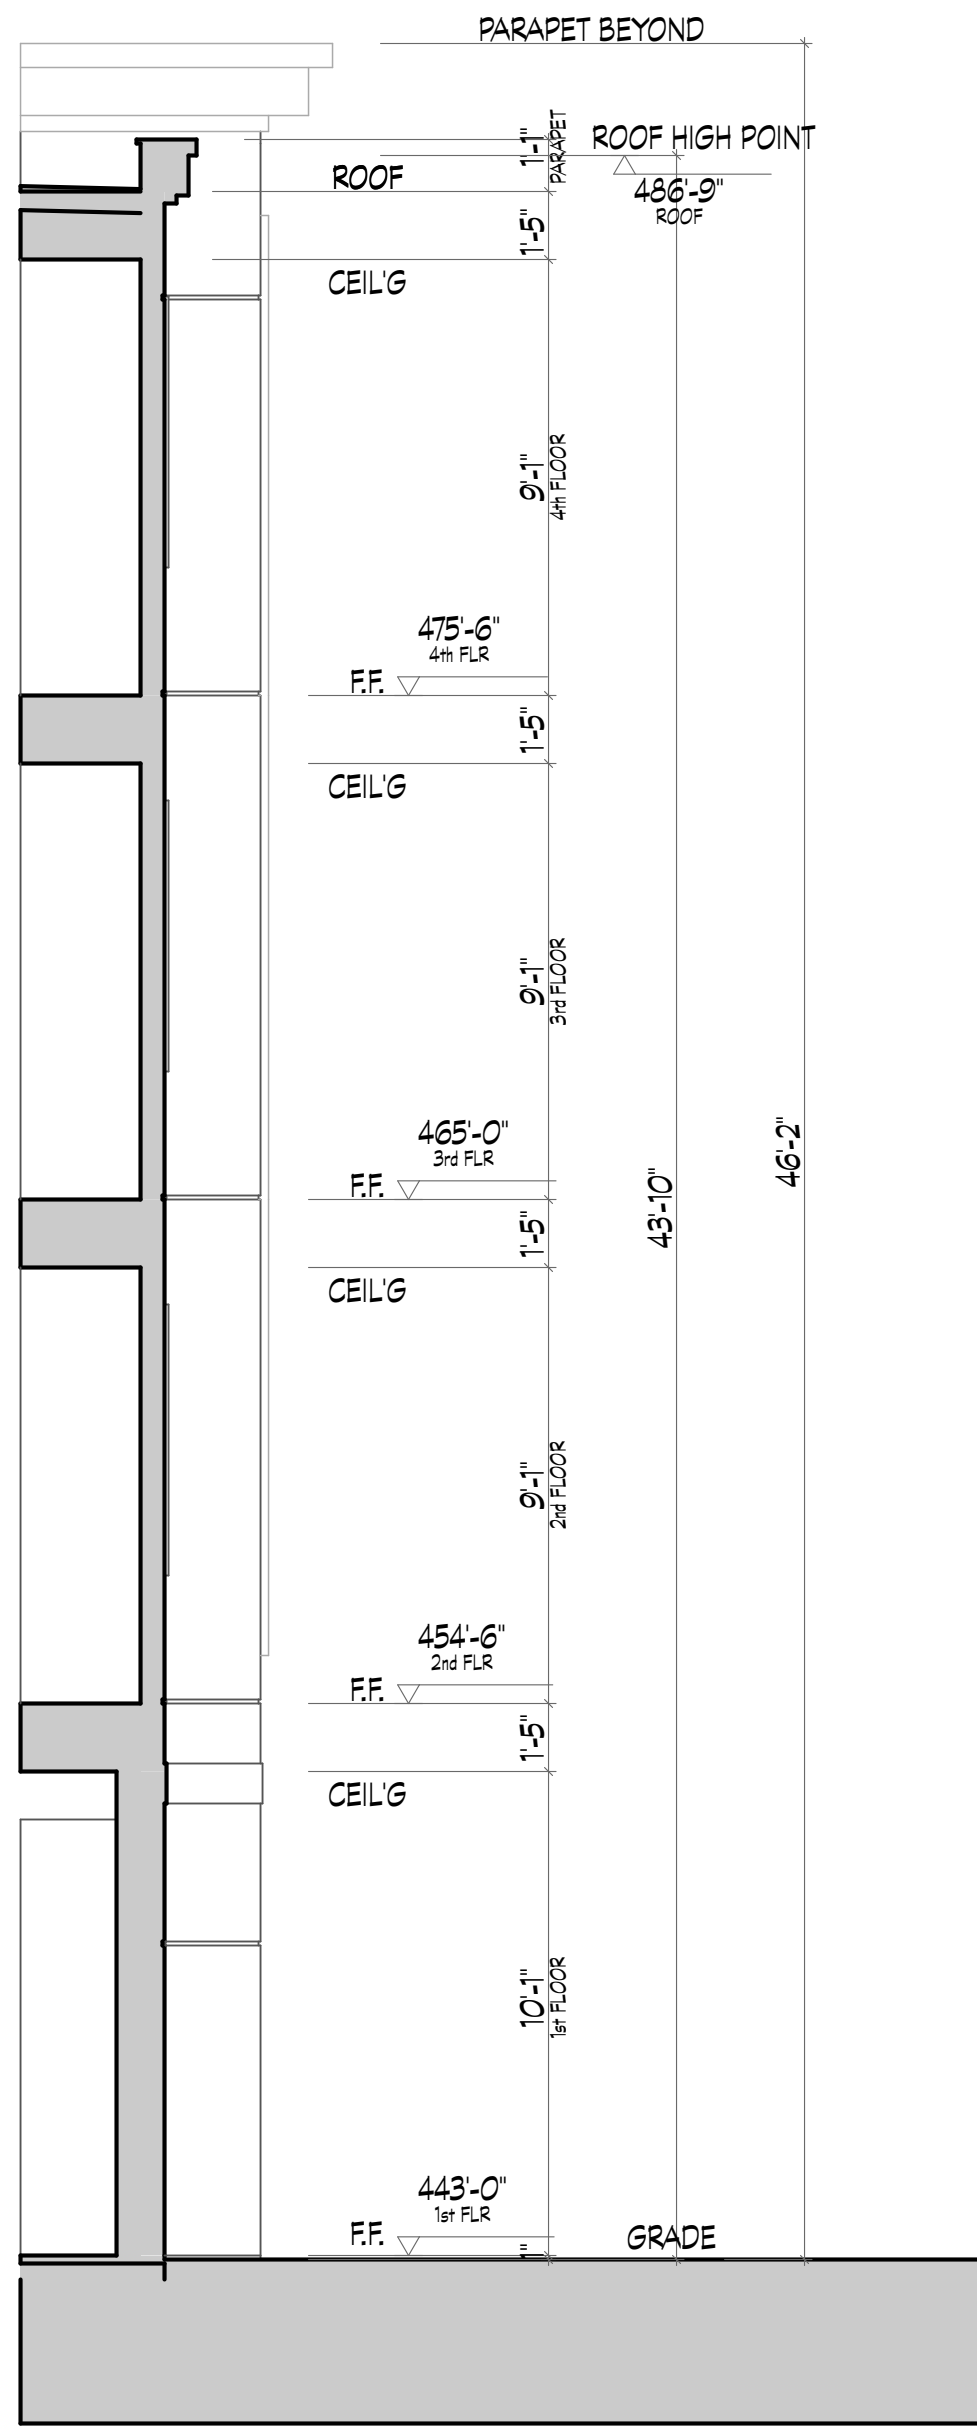

14 SECTION - LOW PARAPET

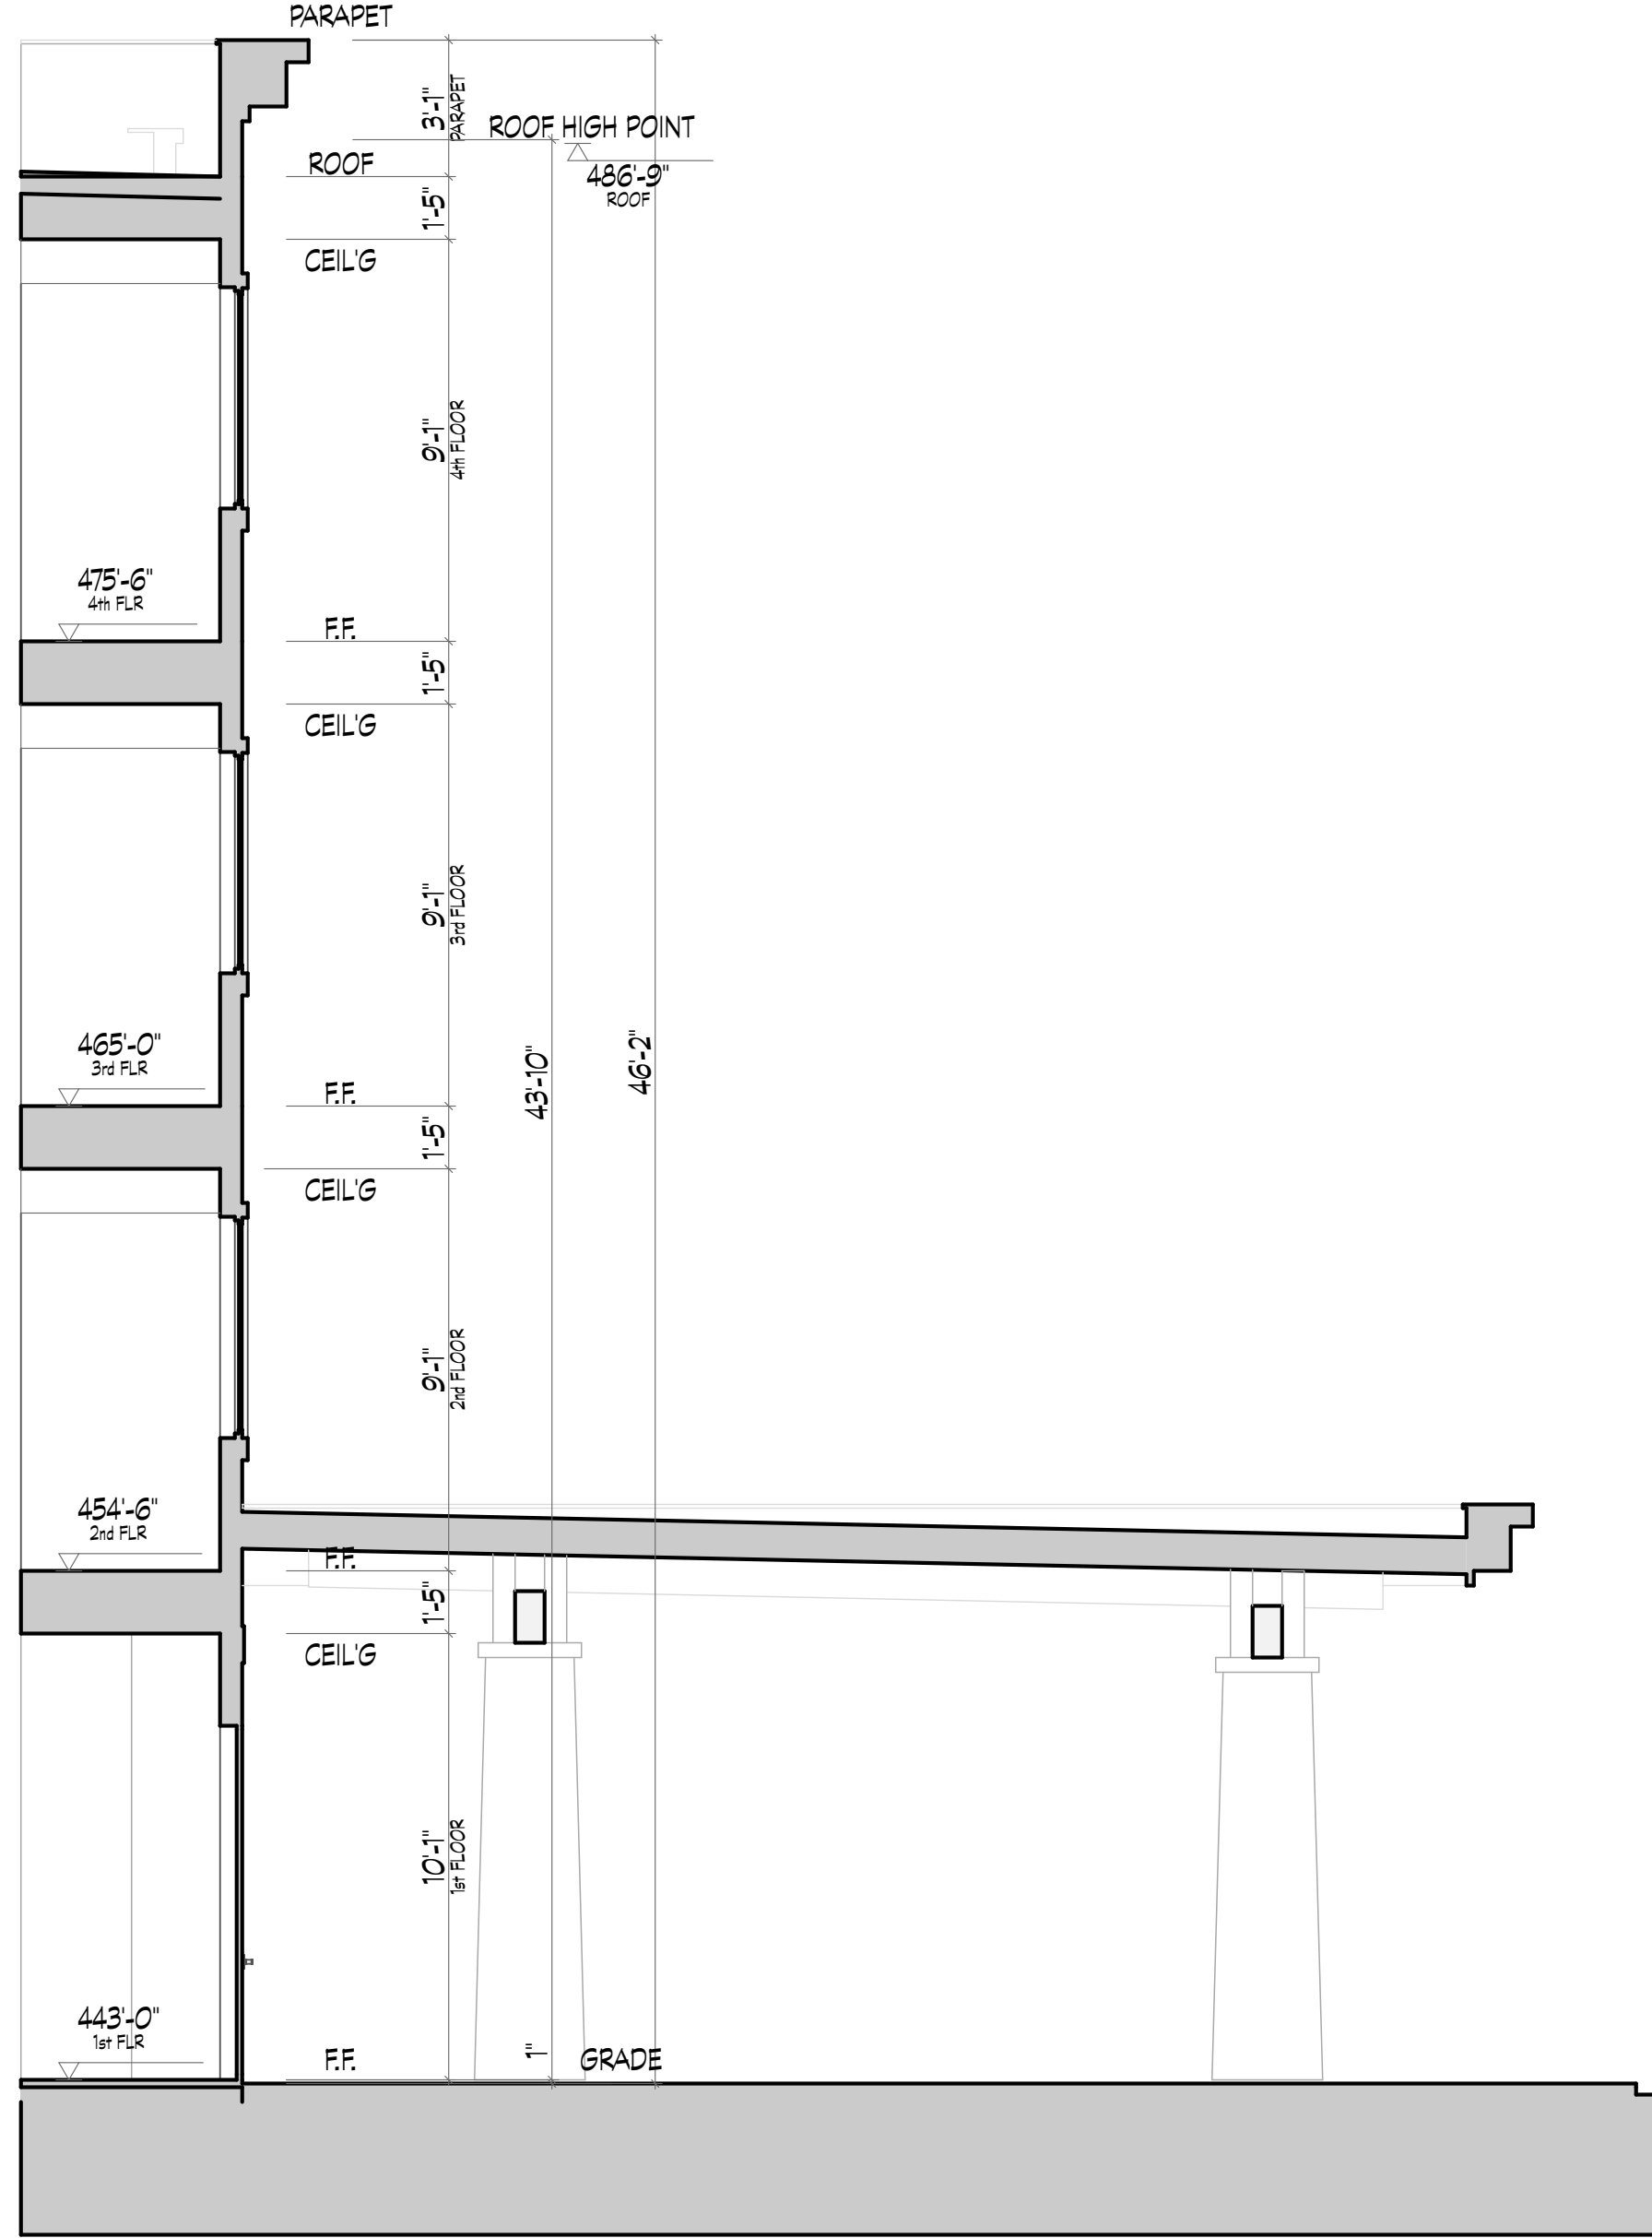

13 SECTION - HIGH PARAPET

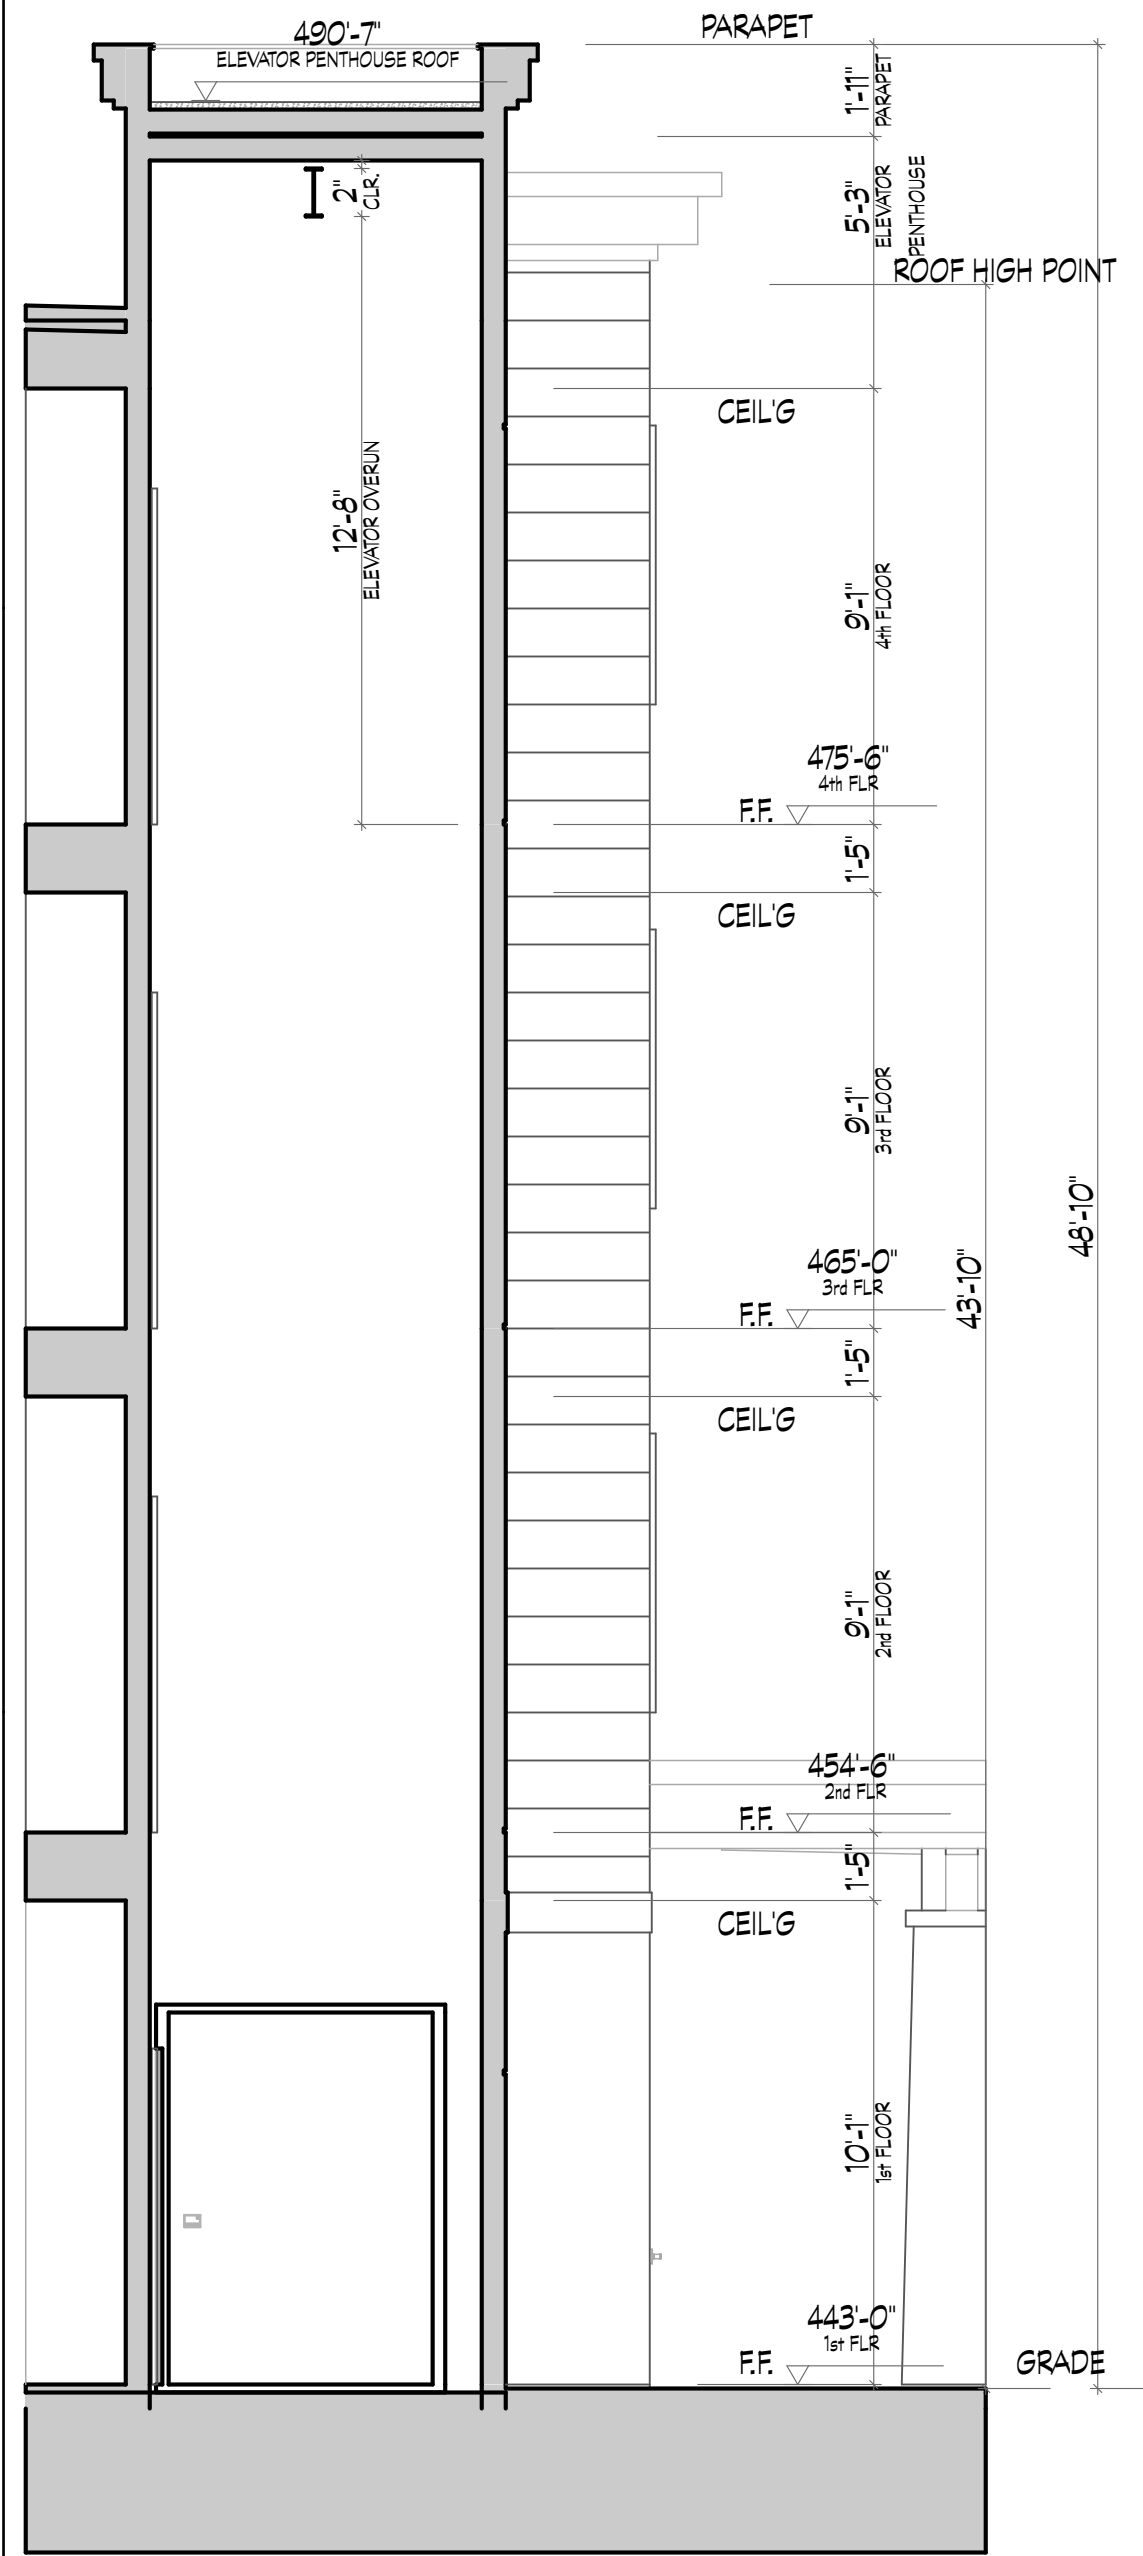

11 SECTION - ELEVATOR

THIS DOCUMENT IS THE PROPERTY AND COPYRIGHT OF
KNITTER PARTNERS INTERNATIONAL, INC. AND SHALL NOT BE
USED ON ANY OTHER WORK, BE REPRODUCED OR DISCLOSED
TO OTHERS EXCEPT BY WRITTEN AUTHORIZATION FROM
KNITTER PARTNERS INTERNATIONAL, INC.

NO.	DATE	REVISION
△		
△		
△		
△		
△		
△		
△		
△		

York Drive Active Senior Living

1822 - 1864 York Drive

San Diego County, California

York Drive Active Senior Living

3189 Airway Avenue, Unit D

Costa Mesa, California 92626



B499950

PROJECT INFO	
PROJECT NUMBER:	20013
PROJECT MANAGER:	#Contact Full Name
DRAWN BY:	SAS
SHEET ISSUE DATE:	7/28/25

SHEET TITLE

DETAILS
WALL SECTIONS

SHEET NUMBER
A-4.01