

FOR CONTINUATION SEE SHEET 7

FOR CONTINUATION SEE SHEET 7

FOR CONTINUATION SEE SHEET 9

EXISTING PROJECT
BOUNDARY

OS 13A-D
OPEN SPACE
8.5 ACRES

HOA LOT
13A-1
15.5 ACRES

EXISTING PROJECT
BOUNDARY

LOWER OTAY
RESERVOIR

PREPARED BY:
HUNSAKER & ASSOCIATES
SAN DIEGO, CA
PLANNING: 9107 Wadley Street
ENGINEERING: San Diego, CA 92121
SURVEYING: PH 619-595-4500 FAX 619-595-4144

TENTATIVE MAP /PRELIMINARY
GRADING PLAN TM 5361 (A)
**OTAY RANCH
VILLAGE 13-A**
County Of San Diego, California


SHEET
6
OF
13

FOR CONTINUATION SEE BELOW

OFFSITE SEWER POINT OF CONNECTION TO THE EXISTING SALT CREEK SEWER INTERCEPTOR
(SEE SHT. 11 FOR OFFSITE SEWER ALTERNATIVE)

1" = 200'

FOR CONTINUATION SEE ABOVE

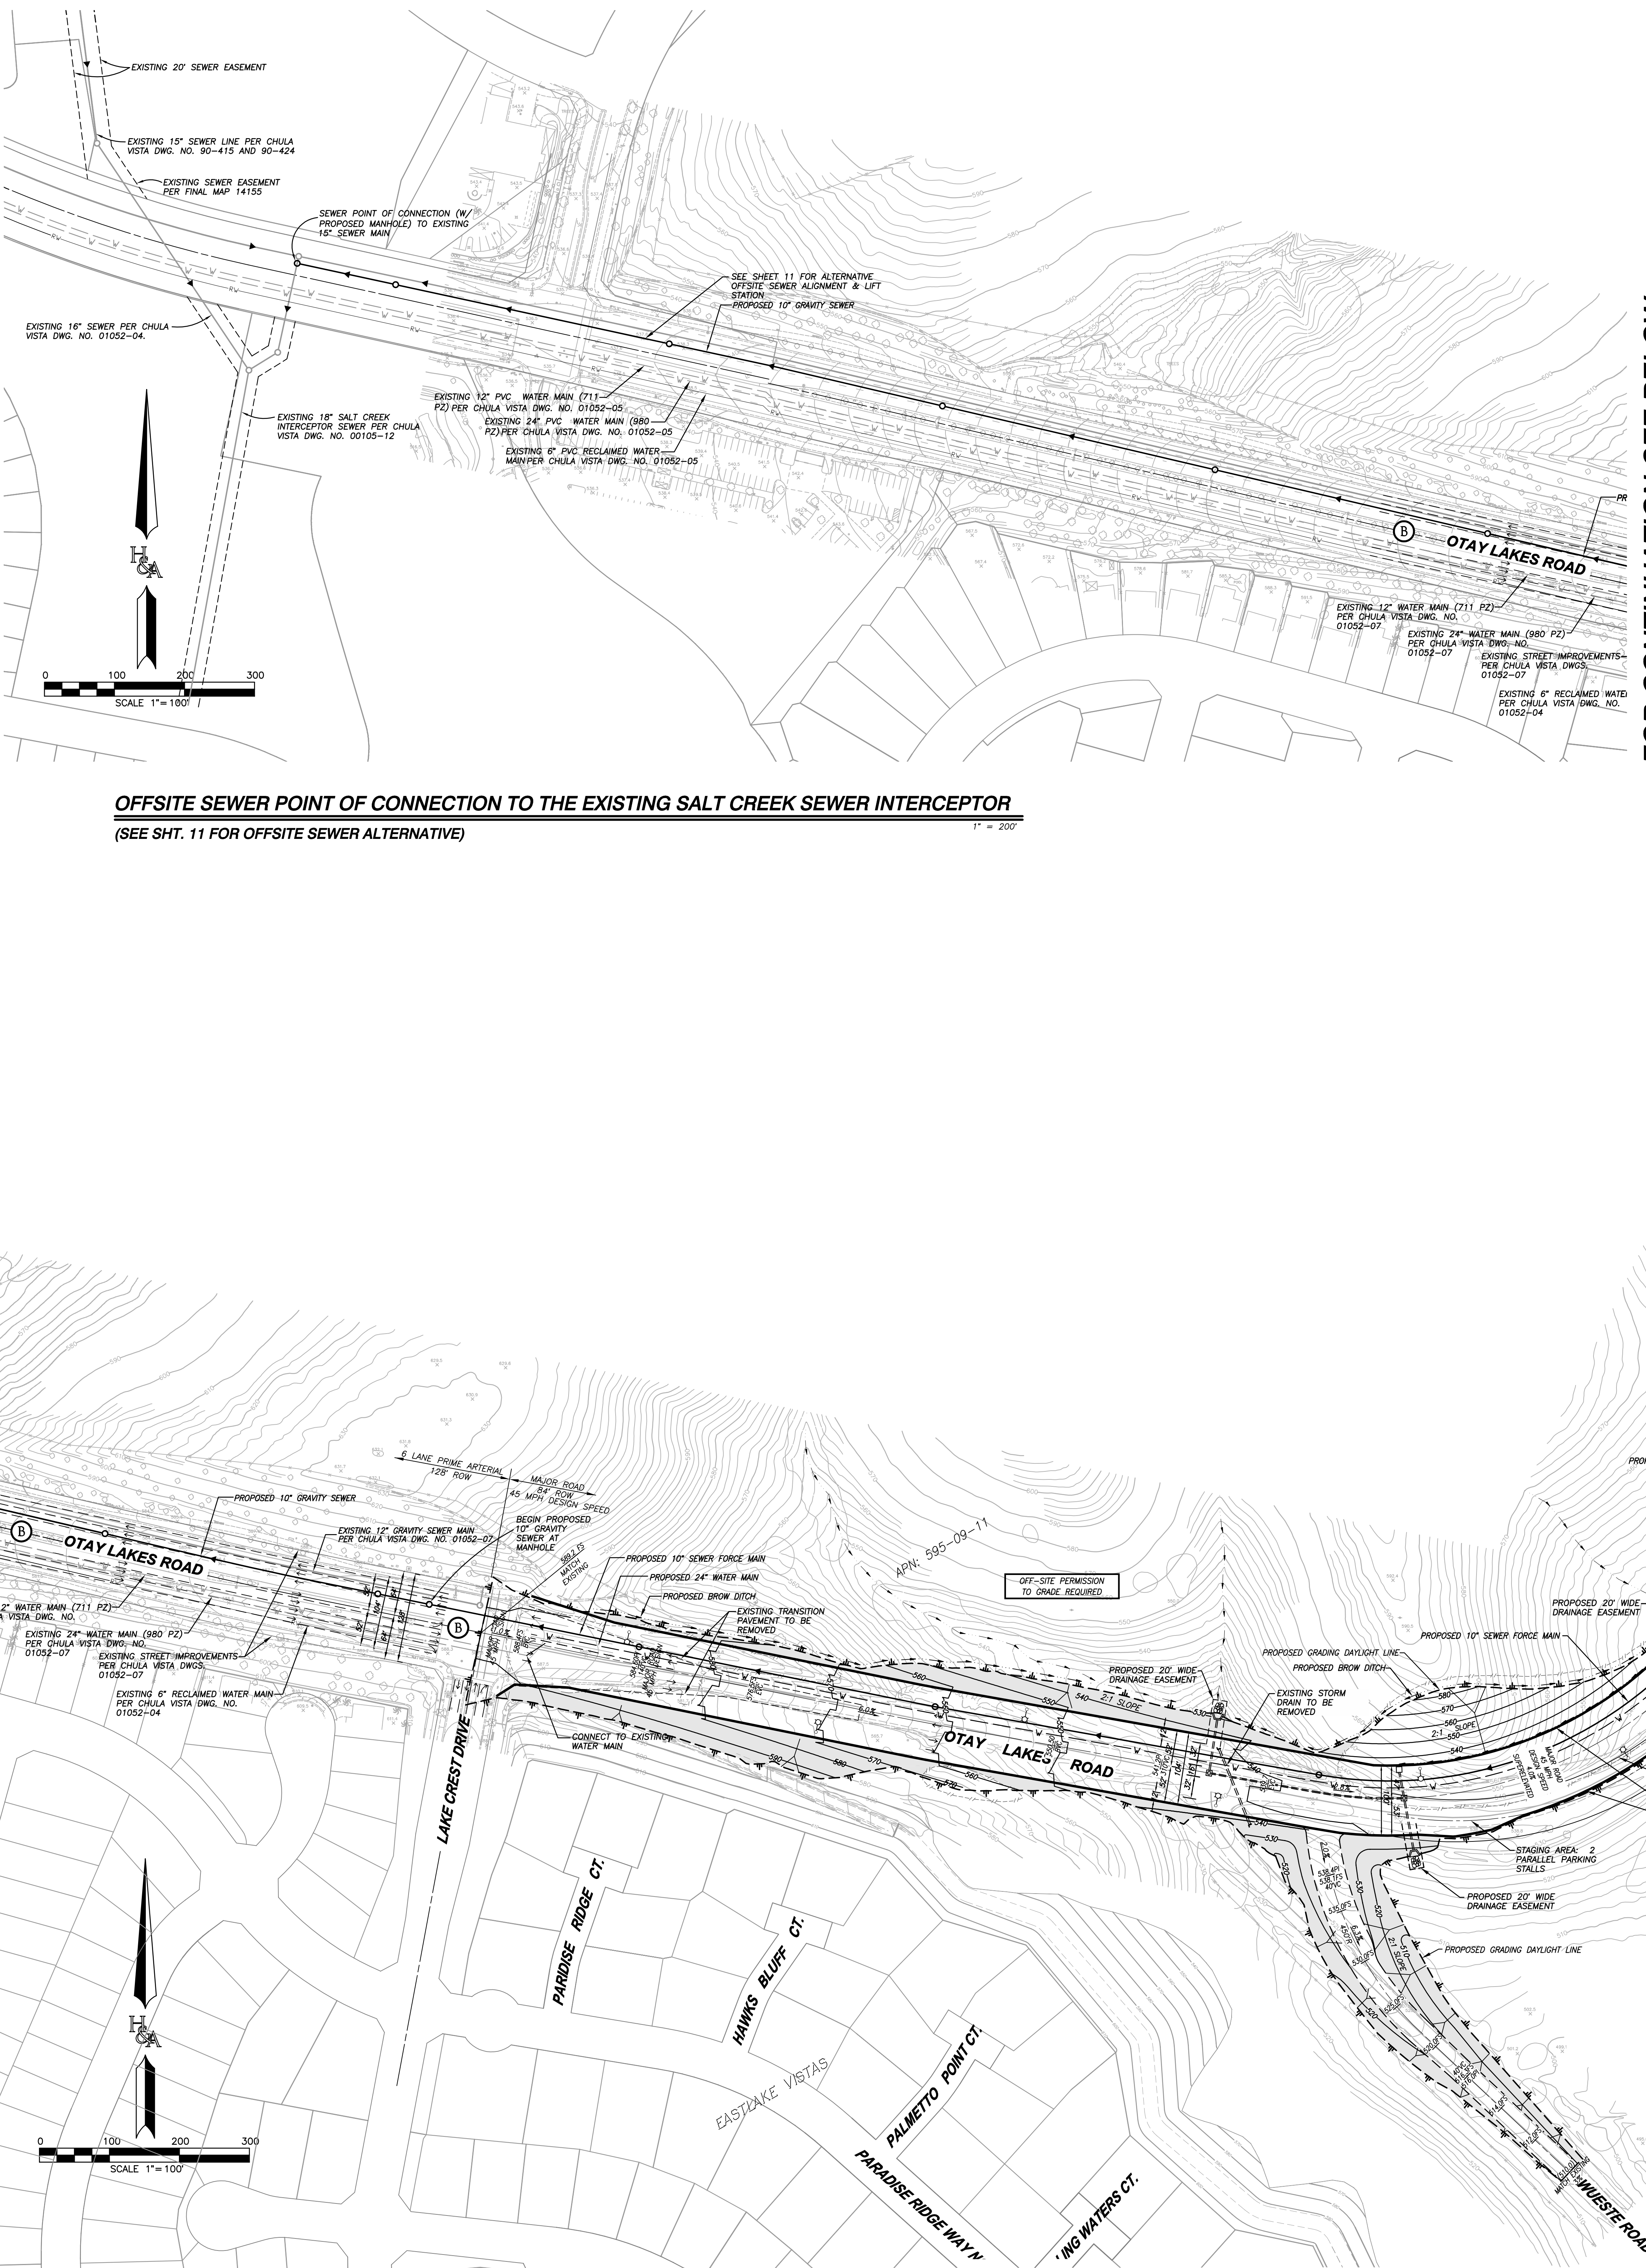

R.O.S. 11374

MAP NO. 998
APN: 595-09-05

APN: 595-09-11

SCALE 1"=100'