

A religious painting of Christ Pantocrator, showing Christ with a beard and long hair, wearing a blue robe over a red garment, holding a book with text in Greek and Latin. The background is a golden halo with the letters 'O' and 'N' visible.

Charles Forte Architect

SAINT GREGORY
OF NYSSA GREEK
ORTHODOX
CHURCH

[illegible]

et Name

TITLE SHEET

Project Number	13028
Date	SEPTEMBER 30, 2014
Drawn by	CJF
Checked by	CJF

T1

SDC PDS RCVD 11-13-14
MUP05-010

OWNER

OWNER: PETER SHENAS
TEL: (619) 249-7871

ARCHITECT

CONTACT: CHARLES FORTE
TEL: (619) 297-7600
E-MAIL: FORTE@CFARCHITECT.COM

CIVIL ENGINEER

CONTACT: RAUL GOMEZ
TEL: (619) 210-3371
E-MAIL: JRGOMEZ1958@YAHOO.COM

LANDSCAPE ARCHITECT

CONTACT: SEAN CLARKE
TEL: (760) 400-1040
E-MAIL: SEAN@SDCLANDARC.COM

TITLE SHEETS

T1	TITLE SHEET
T2	PERSPECTIVE VIEWS: PHASE 1
T3	PERSPECTIVE VIEW: PHASE 2 & 3

ARCHITECTURAL

A1	PLOT PLAN: PHASE 1
A2	FLOOR PLAN: PHASE 1
A3	EXTERIOR ELEVATIONS: PHASE 1
A4	BUILDING SECTIONS: PHASE 1
A5	BUILDING SECTIONS: PHASE 1
A6	PLOT PLAN: PHASE 2 & 3
A7	FLOOR PLAN: PHASE 2 & 3
A8	ROOF PLAN: PHASE 2 & 3
A9	EXTERIOR ELEVATIONS: PHASE 2 & 3
A10	COLOR EXTERIOR ELEVATIONS: PHASE 2 & 3
A11	BUILDING SECTIONS: PHASE 2 & 3


CIVIL


C1	GRADING PLAN PHASE 1
C2	GRADING PLAN PHASE 1

LANDSCAPE

L-1 PHASE 1 LANDSCAPE PLAN
L-2 PHASE 2 & 3 LANDSCAPE PLAN
L-3 LANDSCAPE DETAILS

NORTH

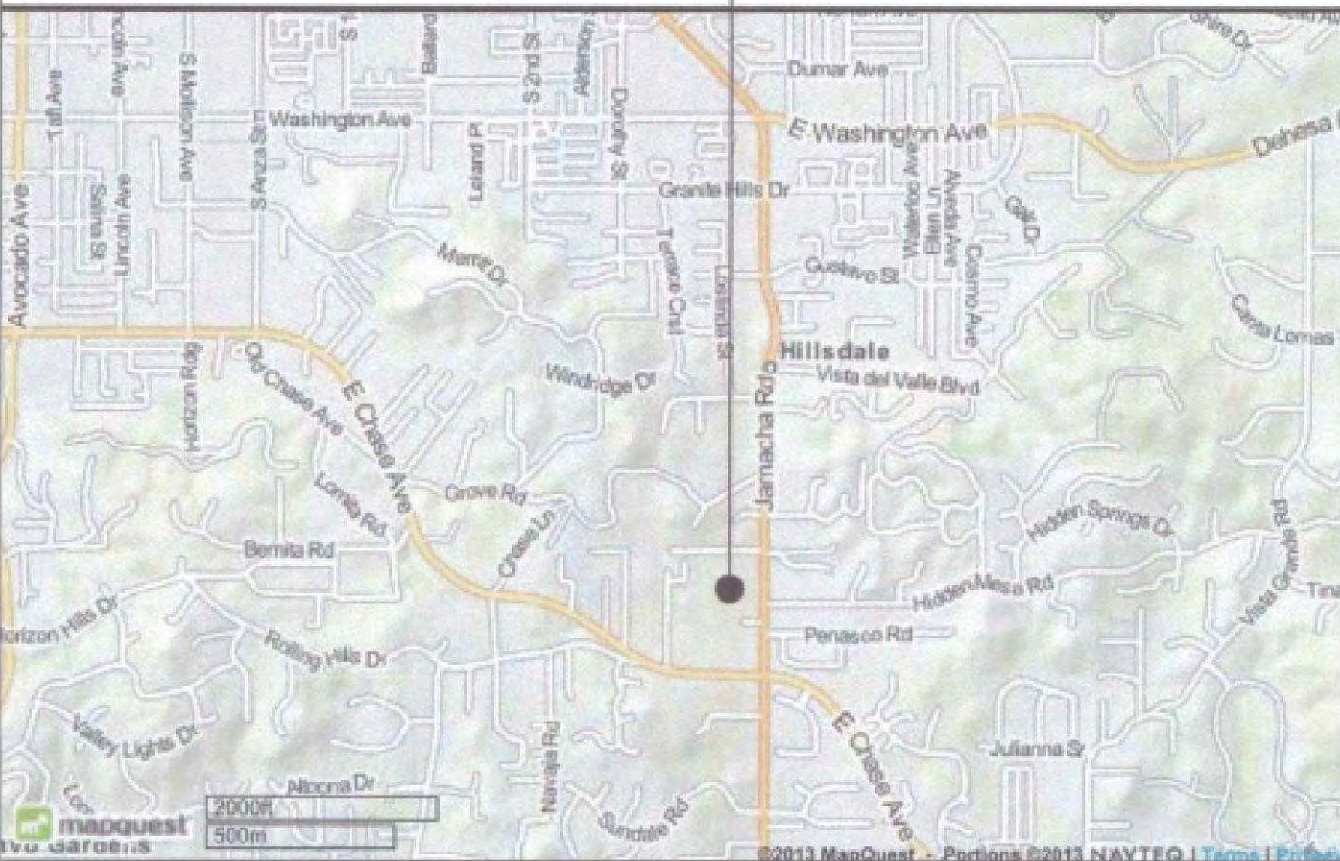

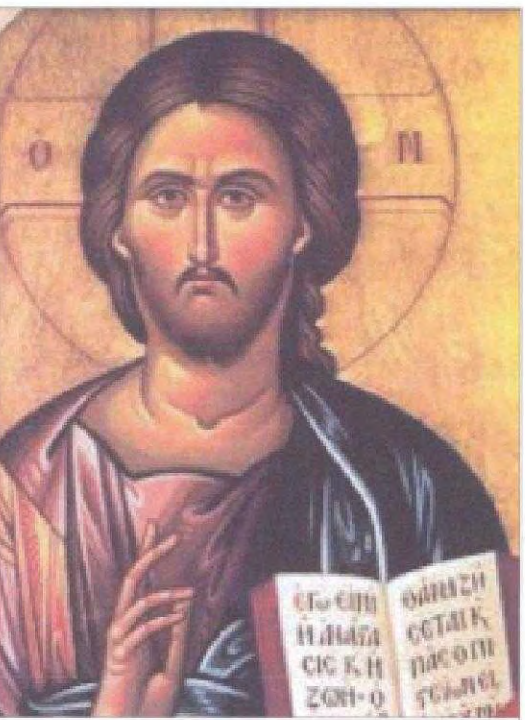

St Gregory of Nyssa
Greek Orthodox
Church

Charles Forte Architect

3065 Rosecrans Place, Suite 210C
San Diego, CA. 92110
Phone: (619) 297-7600
Cell: (619) 200-1149
e-mail forte@cfarchitect.com

Project Name

SAINT GREGORY
OF NYSSA GREEK
ORTHODOX
CHURCH

[illegible]

Sheet Name

PERSPECTIVE VIEWS: PHASE 1

Project Number	13028
----------------	-------

Date SEPTEMBER 30, 2014

Drawn by CJF


Checked by	CJF
------------	-----

T2

Scale



PERSPECTIVE VIEW

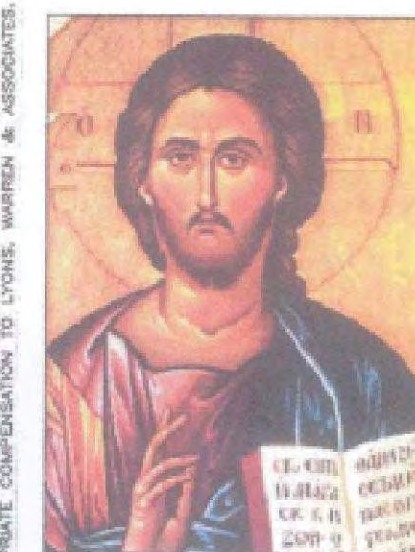

St Gregory of Nyssa
Greek Orthodox
Church

Consultant:

Owner:

**St. Gregory of Nyssa
Greek Orthodox Church**
1966 MARYANN WAY, SAN DIEGO COUNTY, CA. 92019

PERSPECTIVE VIEW

Project:

Project:
ST. GREGORY OF NYSSA CHURCH
1454 JAMACHA ROAD AT MARYANN WAY, SAN DIEGO (COUNTY), CA.

Date: 04/25/05
Scale: AS SHOWN
Job No.: STG0301
Sheet:
T3
Page of

Scale: AS SHOWI

STG0301

Sheet: **T3**
Page _____ of _____

Page _____ of _____


E. COVER DWG. AMS
M.U.P. # P05010 EV. # P05016

REPLACEMENT


RECEIVED
APR 20 2006

APR 20 2000



San Diego County
DEPT. OF PLANNING & LAND USE

 

06 03	
07 01	CLAY TILE ROOF
07 02	SHEET METAL GUTTER
08 02	PAIR FIBERGLASS DOOR AND FRAME
08 03	SIX PANE FIBERGLASS DOOR AND FRAME
08 04	ALUMINUM WINDOW
08 05	WOOD DOOR
09 03	EXTERIOR CEMENTIOUS PLASTER

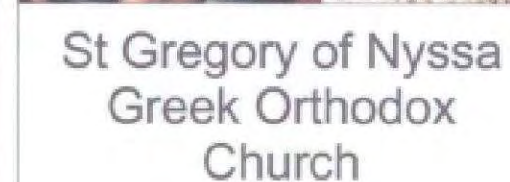

3065 Rosecrans Place, Suite 210C
San Diego, CA. 92110
Phone: (619) 297-7600
Cell: (619) 200-1149
e-mail forte@cfarchitect.com

  
Sheet Name

EXTERIOR
ELEVATIONS:
PHASE 1


Checked by	CJE
------------	-----

A3


Scale

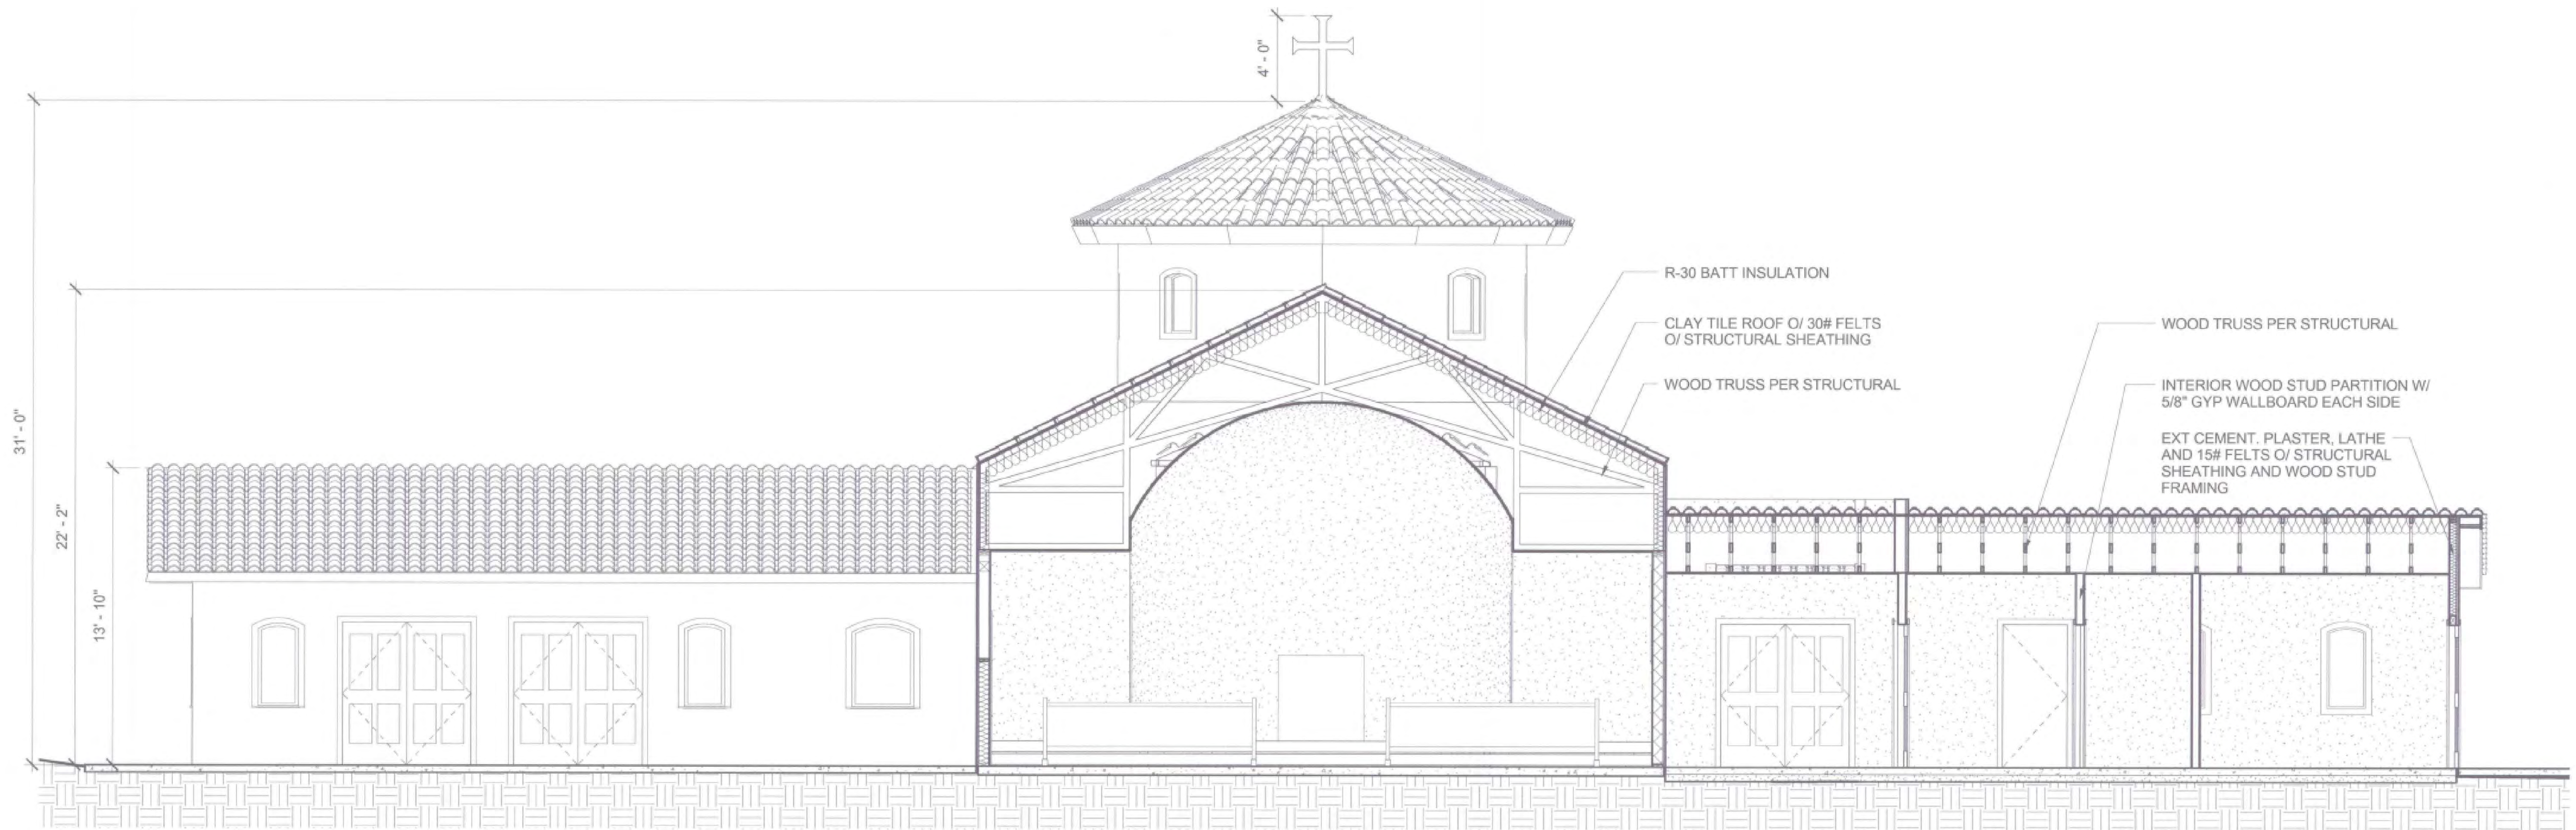

1 BUILDING SECTION 1
1/4" = 1'-0"

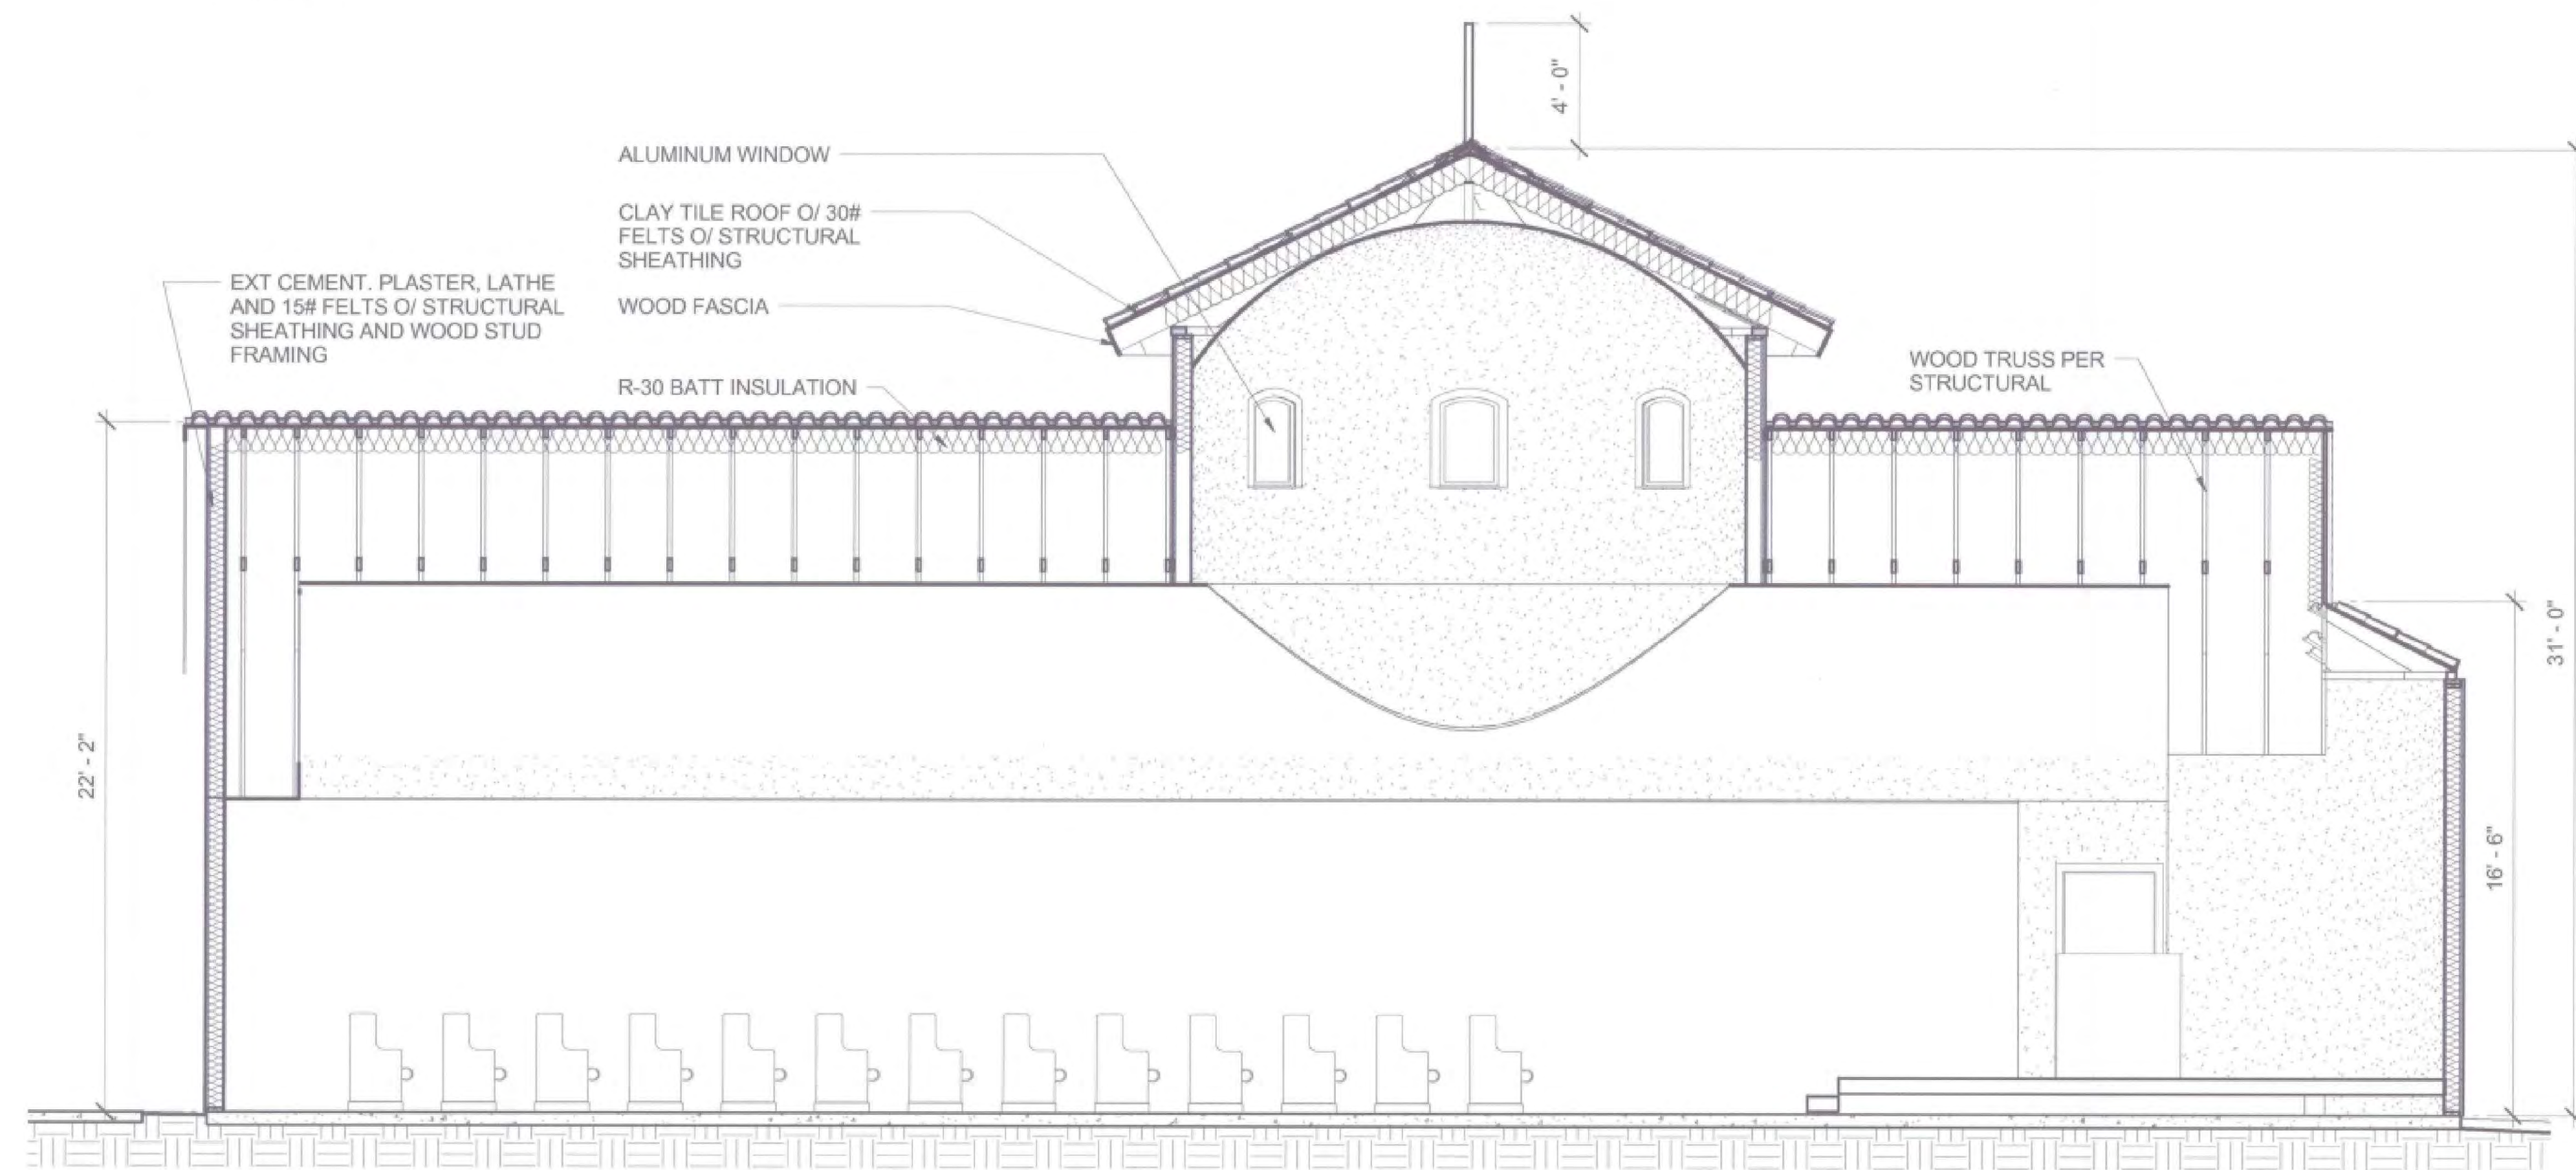

2 BUILDING SECTION 2
1/4" = 1'-0"

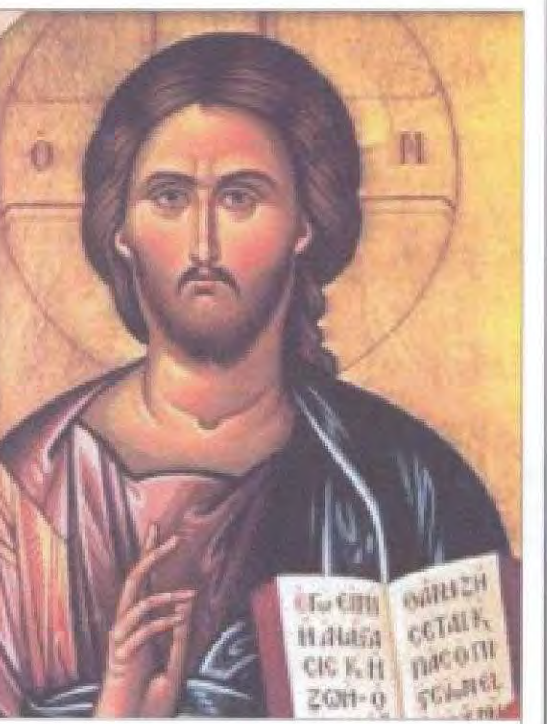

St Gregory of Nyssa
Greek Orthodox
Church

Charles Forte Architect

3065 Rosecrans Place, Suite 210C
San Diego, CA. 92110
Phone: (619) 297-7800
Cell: (619) 200-1149
e-mail: forte@cfarchitect.com

Project Name

SAINT GREGORY
OF NYSSA GREEK
ORTHODOX
CHURCH

No.	Description	Date

Sheet Name

BUILDING
SECTIONS:
PHASE 1

Project Number	13028
Date	SEPTEMBER 30, 2014
Drawn by	CJF
Checked by	CJF

A4

Scale



3065 Rosecrans Place, Suite 210C
San Diego, CA. 92110
Phone: (619) 297-7600
Cell: (619) 200-1149
e-mail forte@cfarchitect.com

ject Name

SAINT GREGORY
OF NYSSA GREEK
ORTHODOX
CHURCH

[illegible]


Sheet Name

BUILDING SECTIONS: PHASE 1


Project Number	1302
Date	SEPTEMBER 30, 201
Drawn by	CJ
Checked by	CJ

A5



Scale

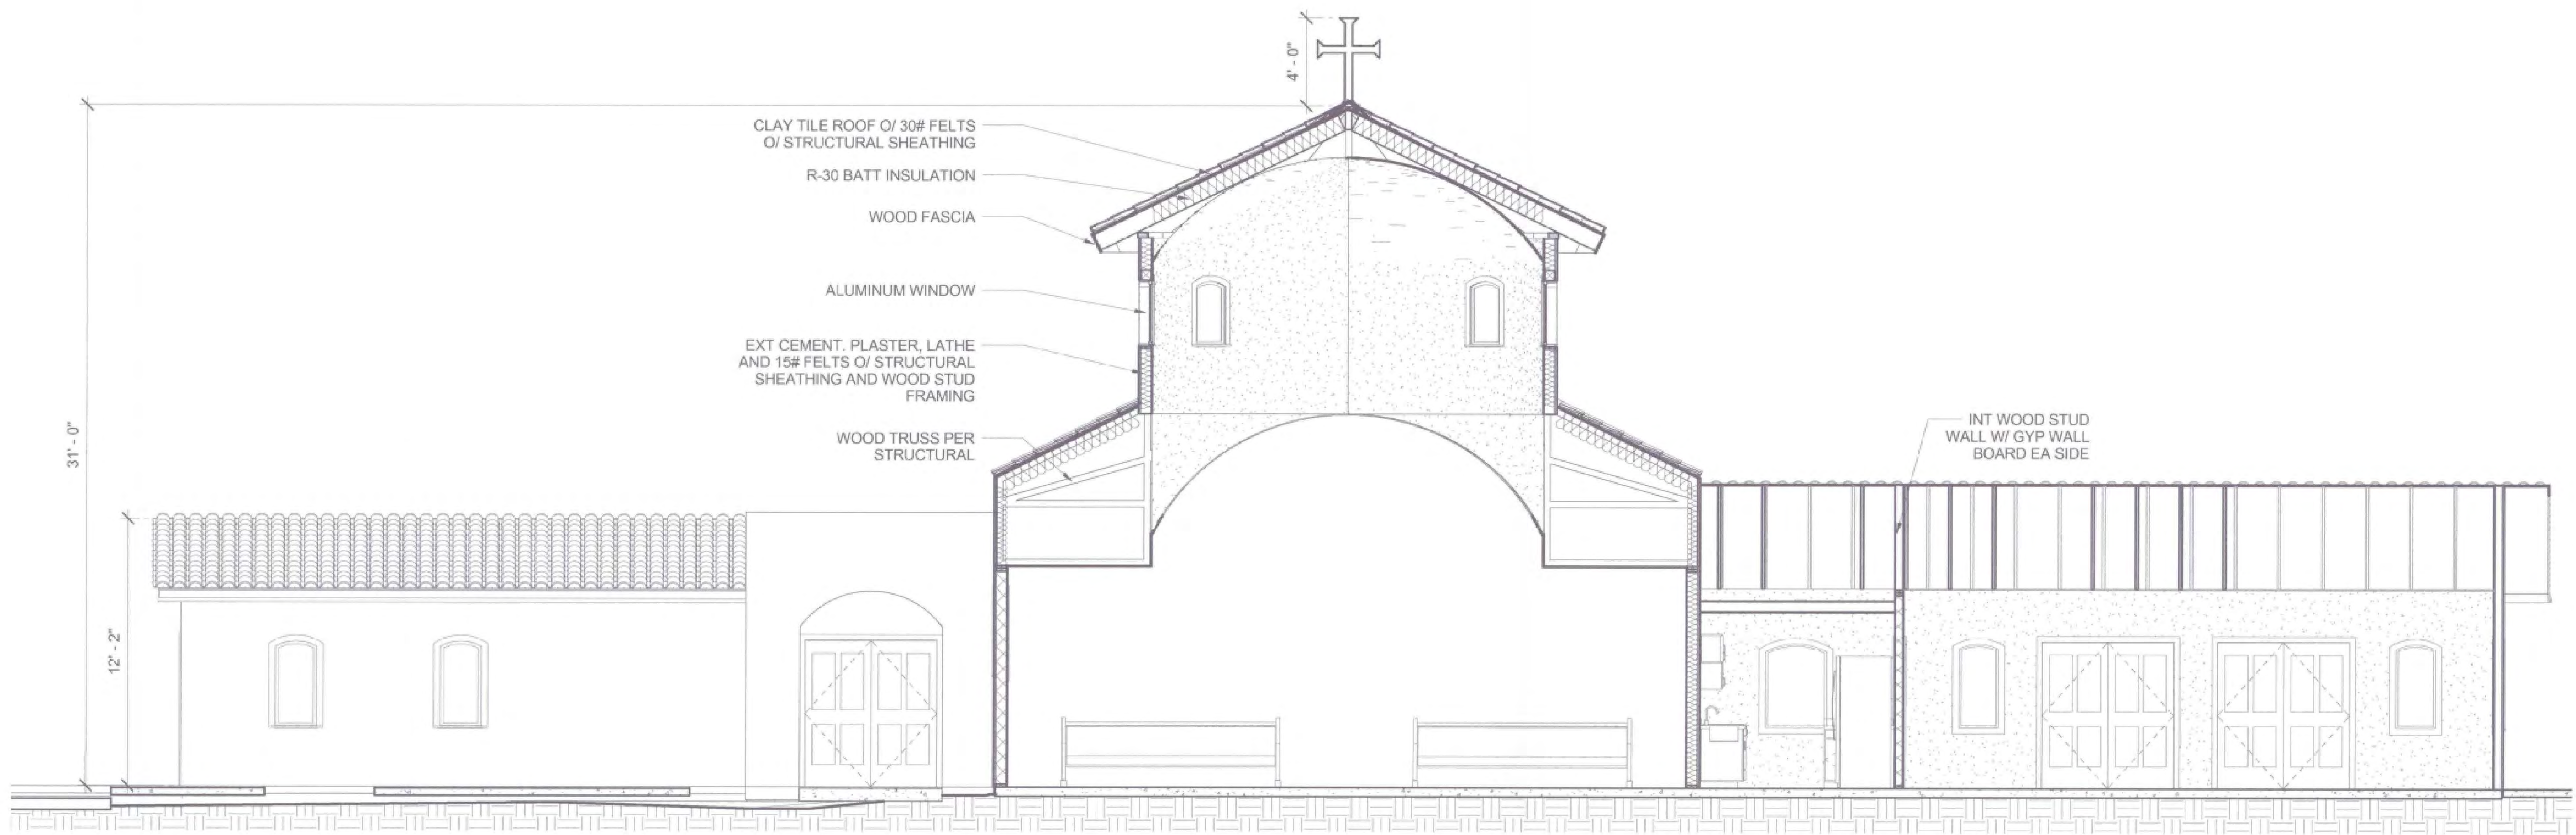

① BUILDING SECTION 3
1/4" = 1'-0"

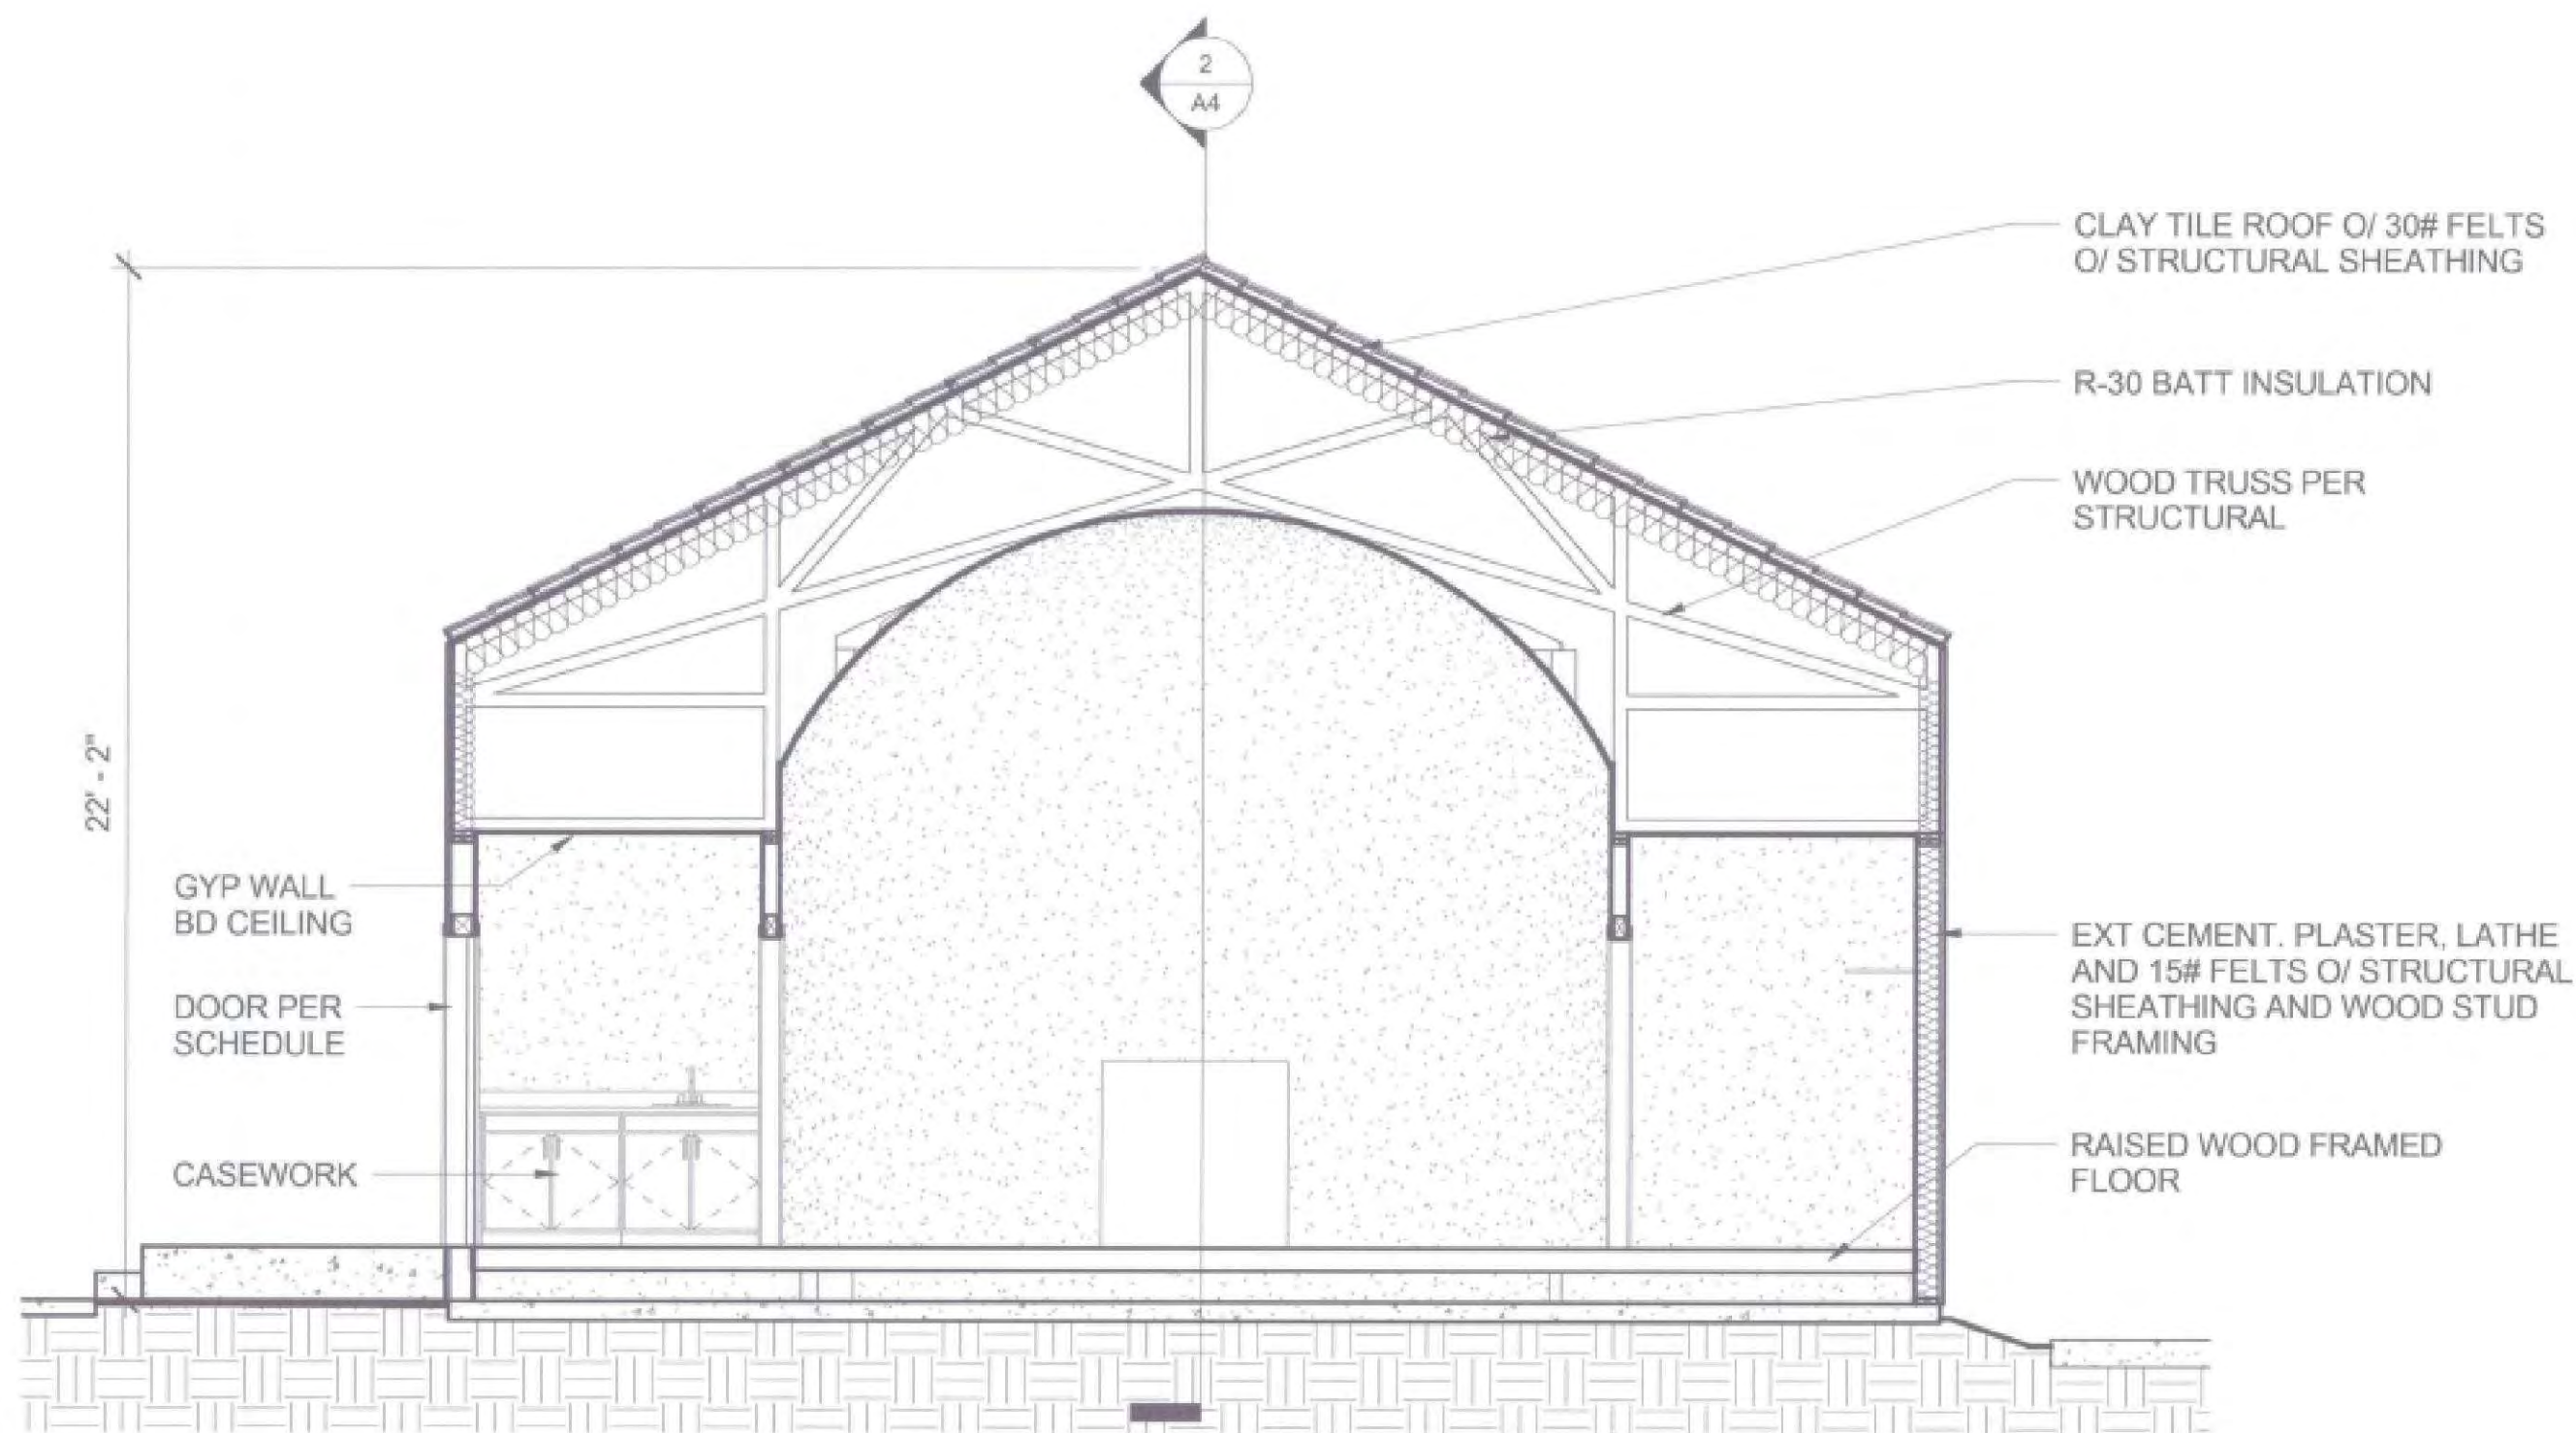

② BUILDING SECTION 4
1/4" = 1'-0"

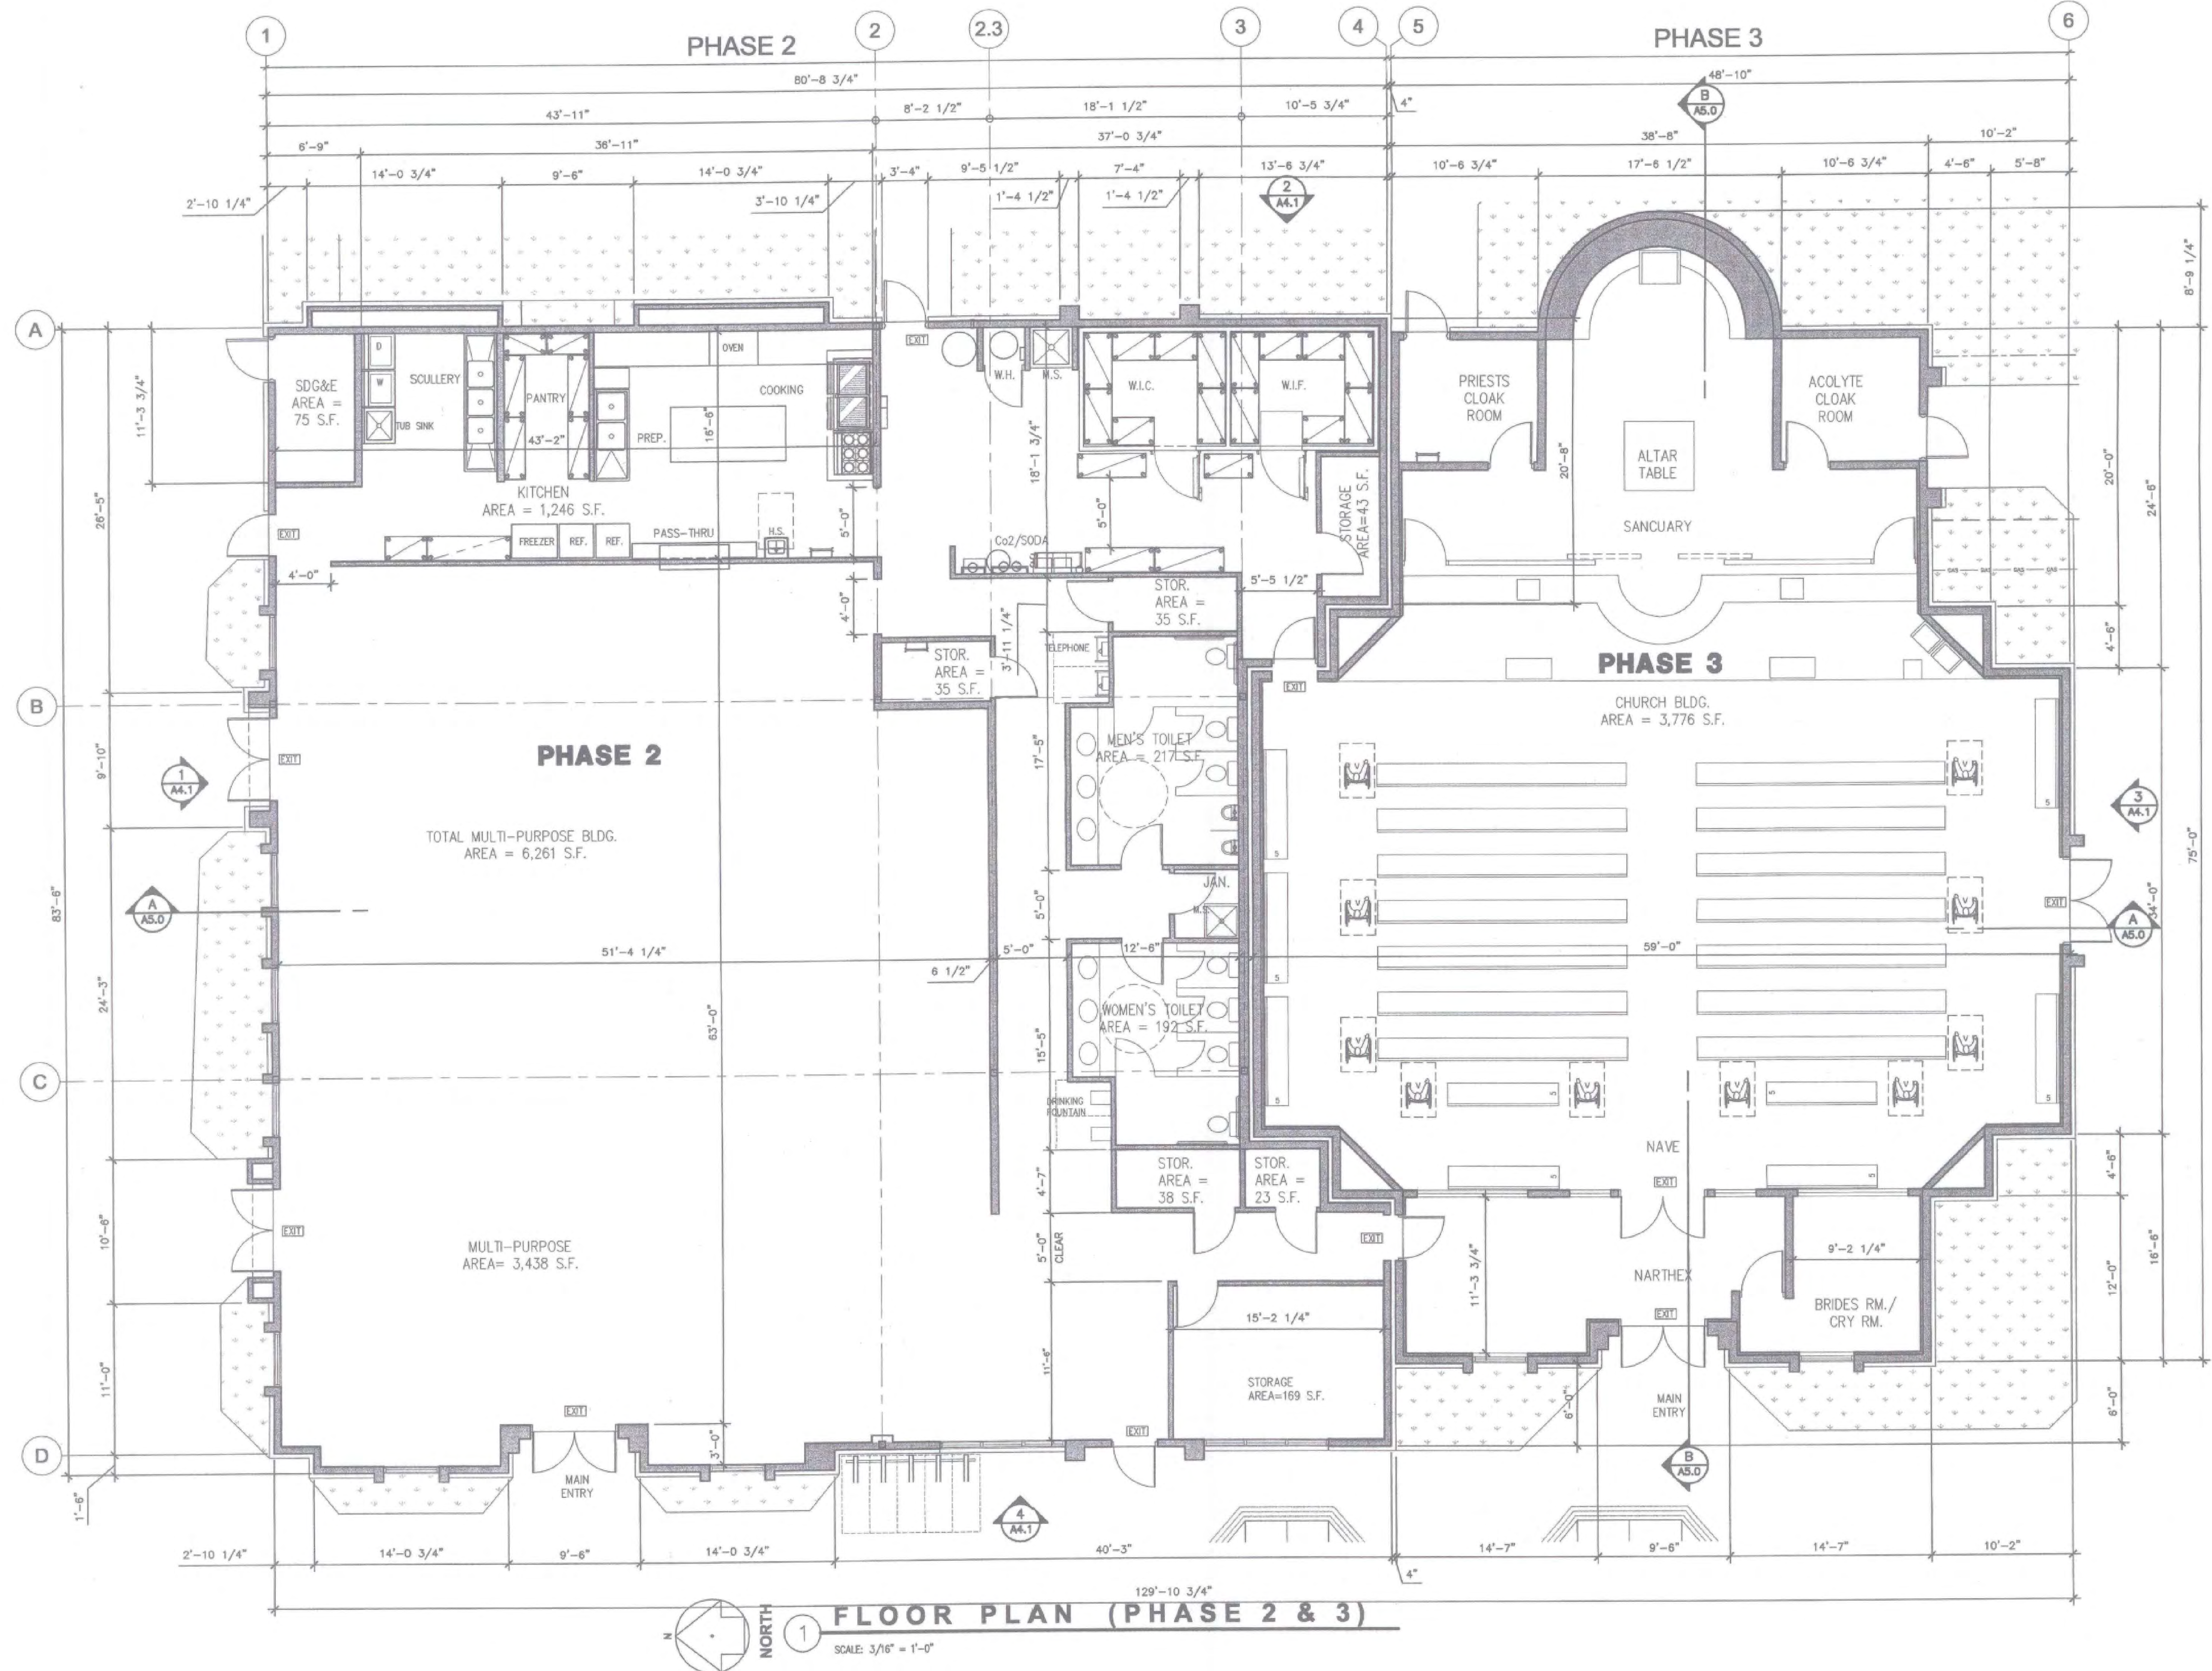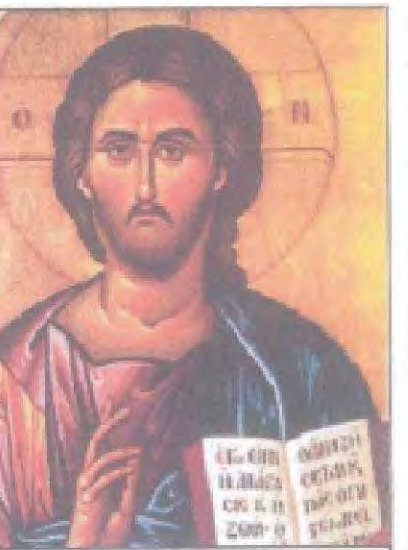


Consultant:

Owner: **St. Gregory of Nyssa
Greek Orthodox Church**
1966 MARYANN WAY, SAN DIEGO COUNTY, CA. 92019

FLOOR PLAN (PHASE 2 & 3)

Project: **ST. GREGORY OF NYSSA CHURCH**
1454 JAMACHA ROAD AT MARYANN WAY, SAN DIEGO (COUNTY), CA.

Date: 04/25/05
Scale: AS SHOWN
Job No.: STG0301
Sheet: A7
Page of

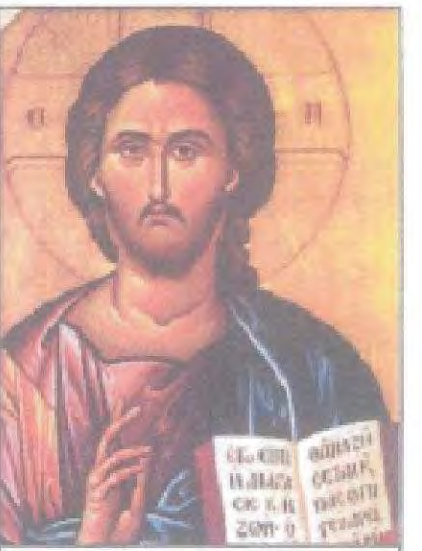

St Gregory of Nyssa
Greek Orthodox
Church


Consultant:

Owner:
**St. Gregory of Nyssa
Greek Orthodox Church**
1986 MARYANN WAY, SAN DIEGO COUNTY, CA. 92019




Project:
ST. GREGORY OF NYSSA CHURCH
1454 JAMACHA ROAD AT MARYANN WAY, SAN DIEGO (COUNTY), CA.

Date: 04/25/05
Scale: AS SHOWN
Job No.: STG0301
Sheet: **A8**
Page ____ of ____

M.U.P. # P05010 EV. # P05016

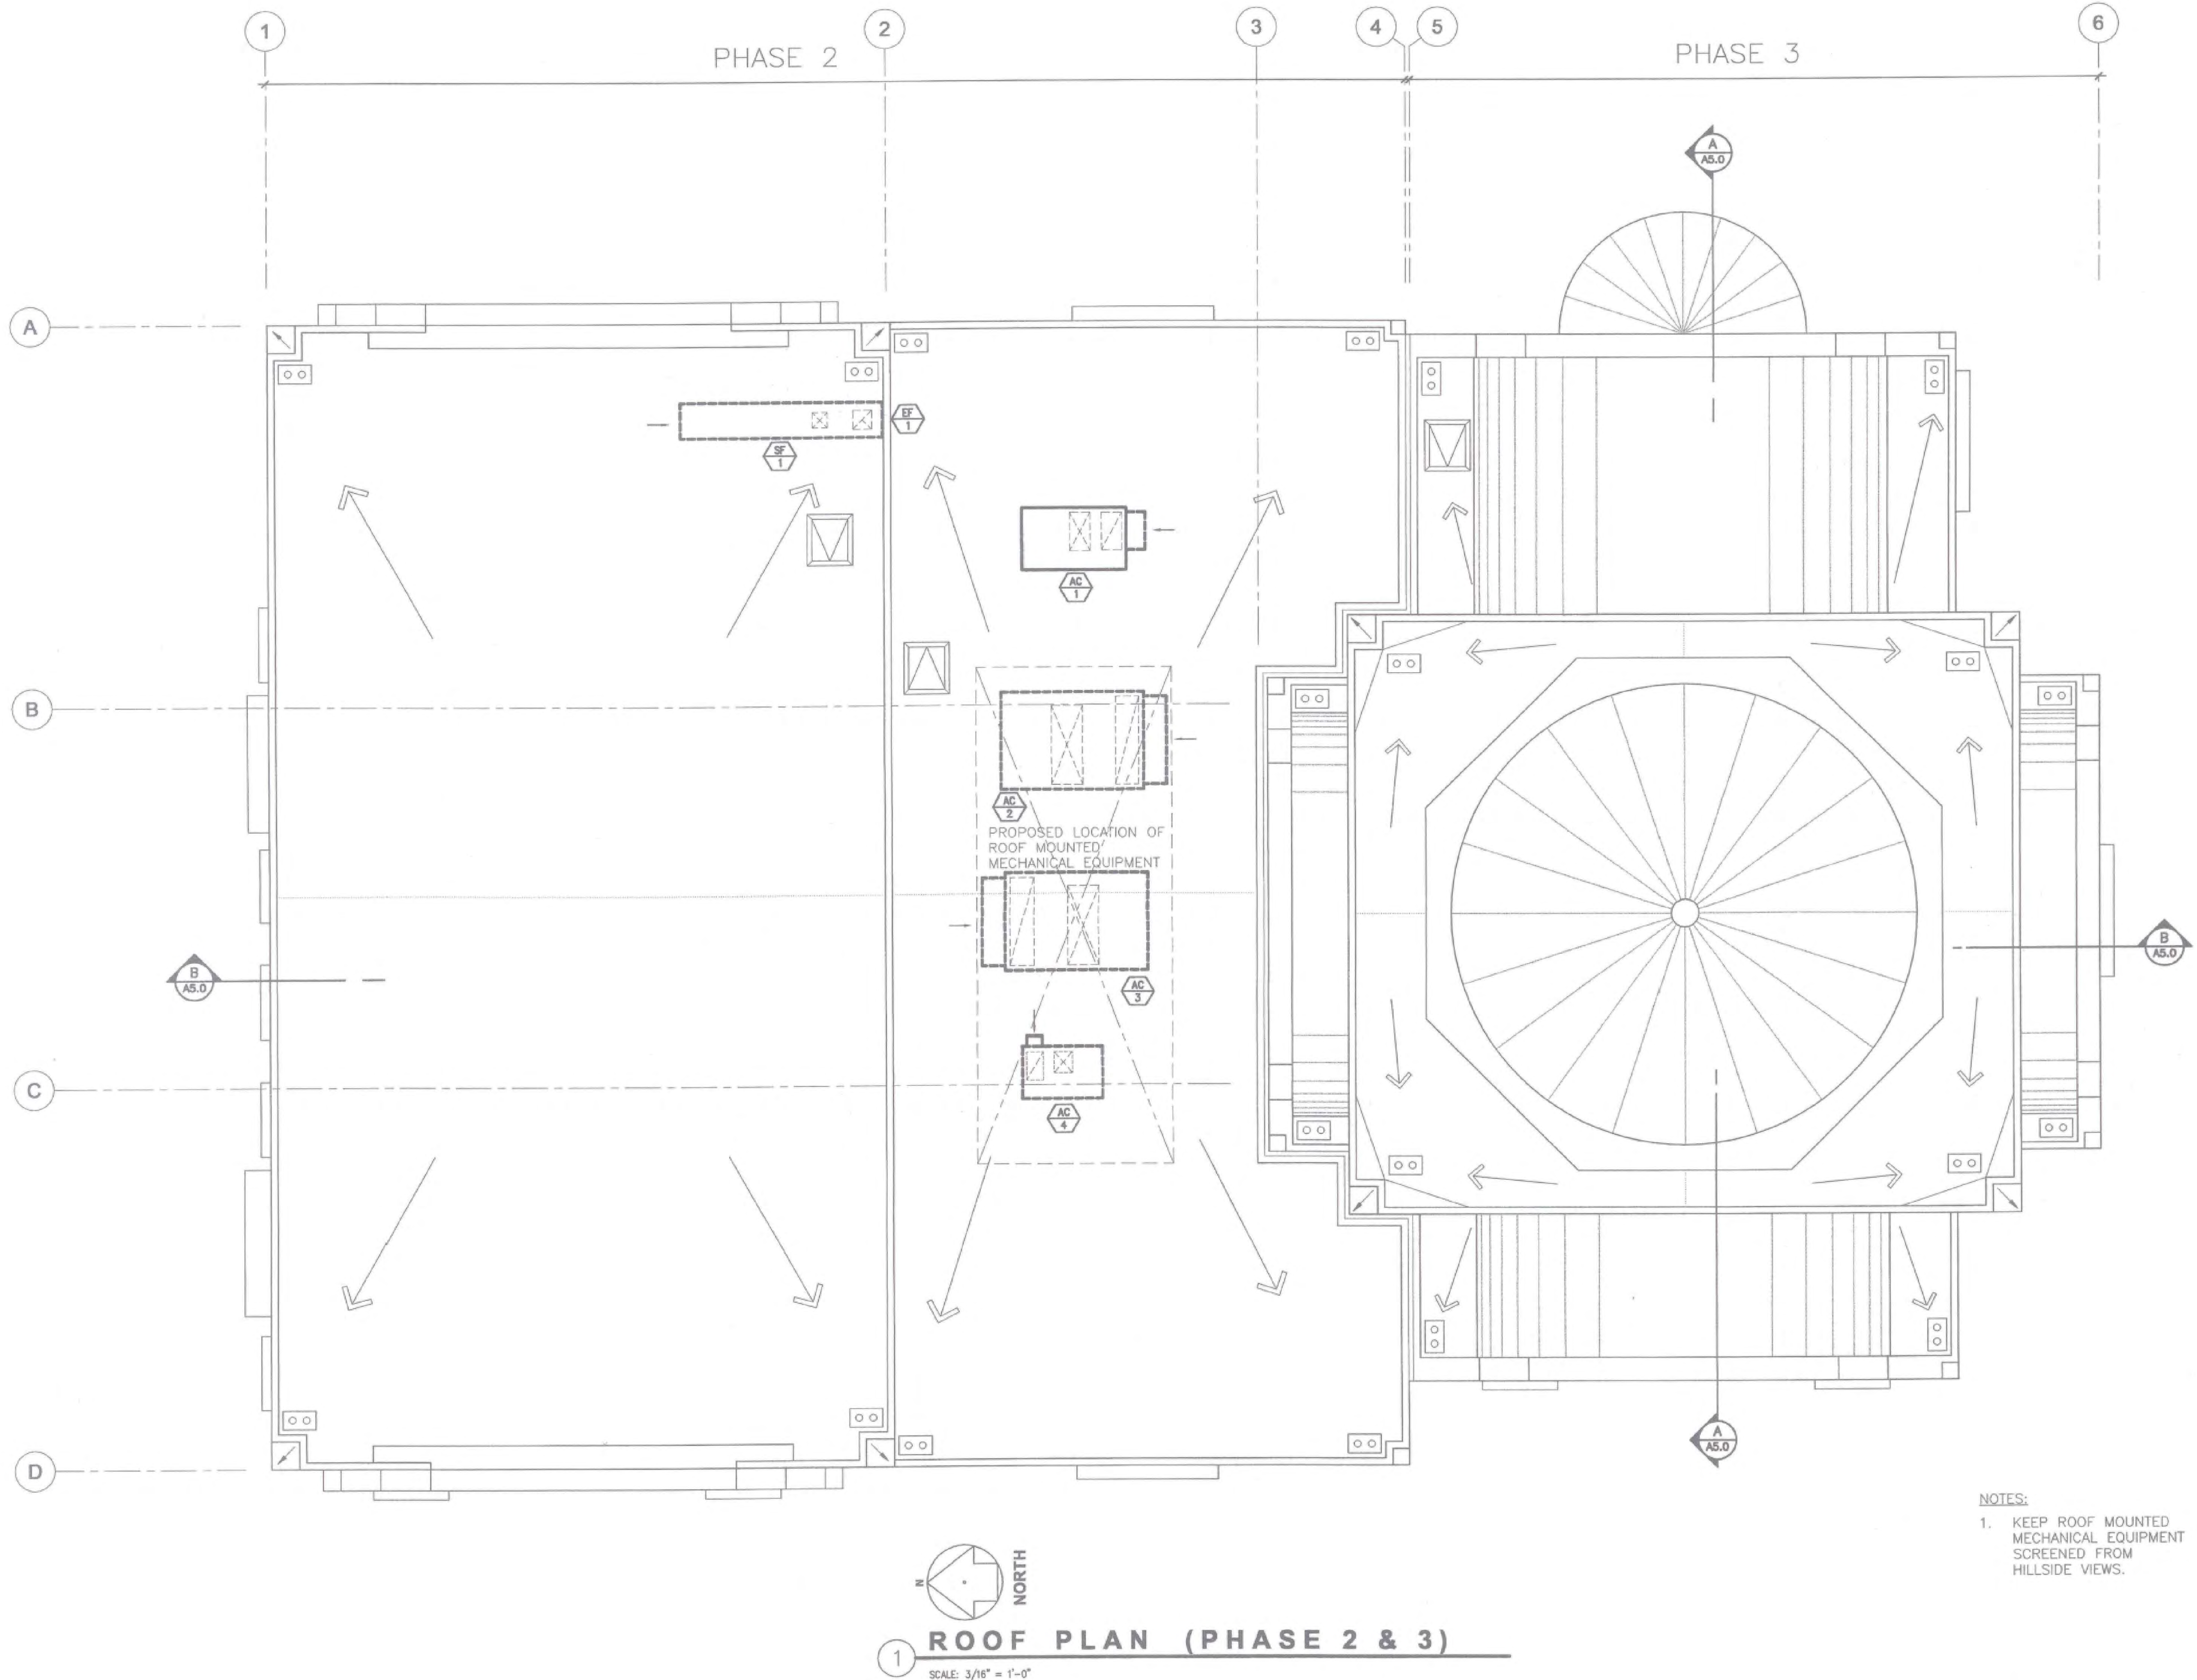

NOTES:
1. KEEP ROOF MOUNTED MECHANICAL EQUIPMENT SCREENED FROM HILLSIDE VIEWS.

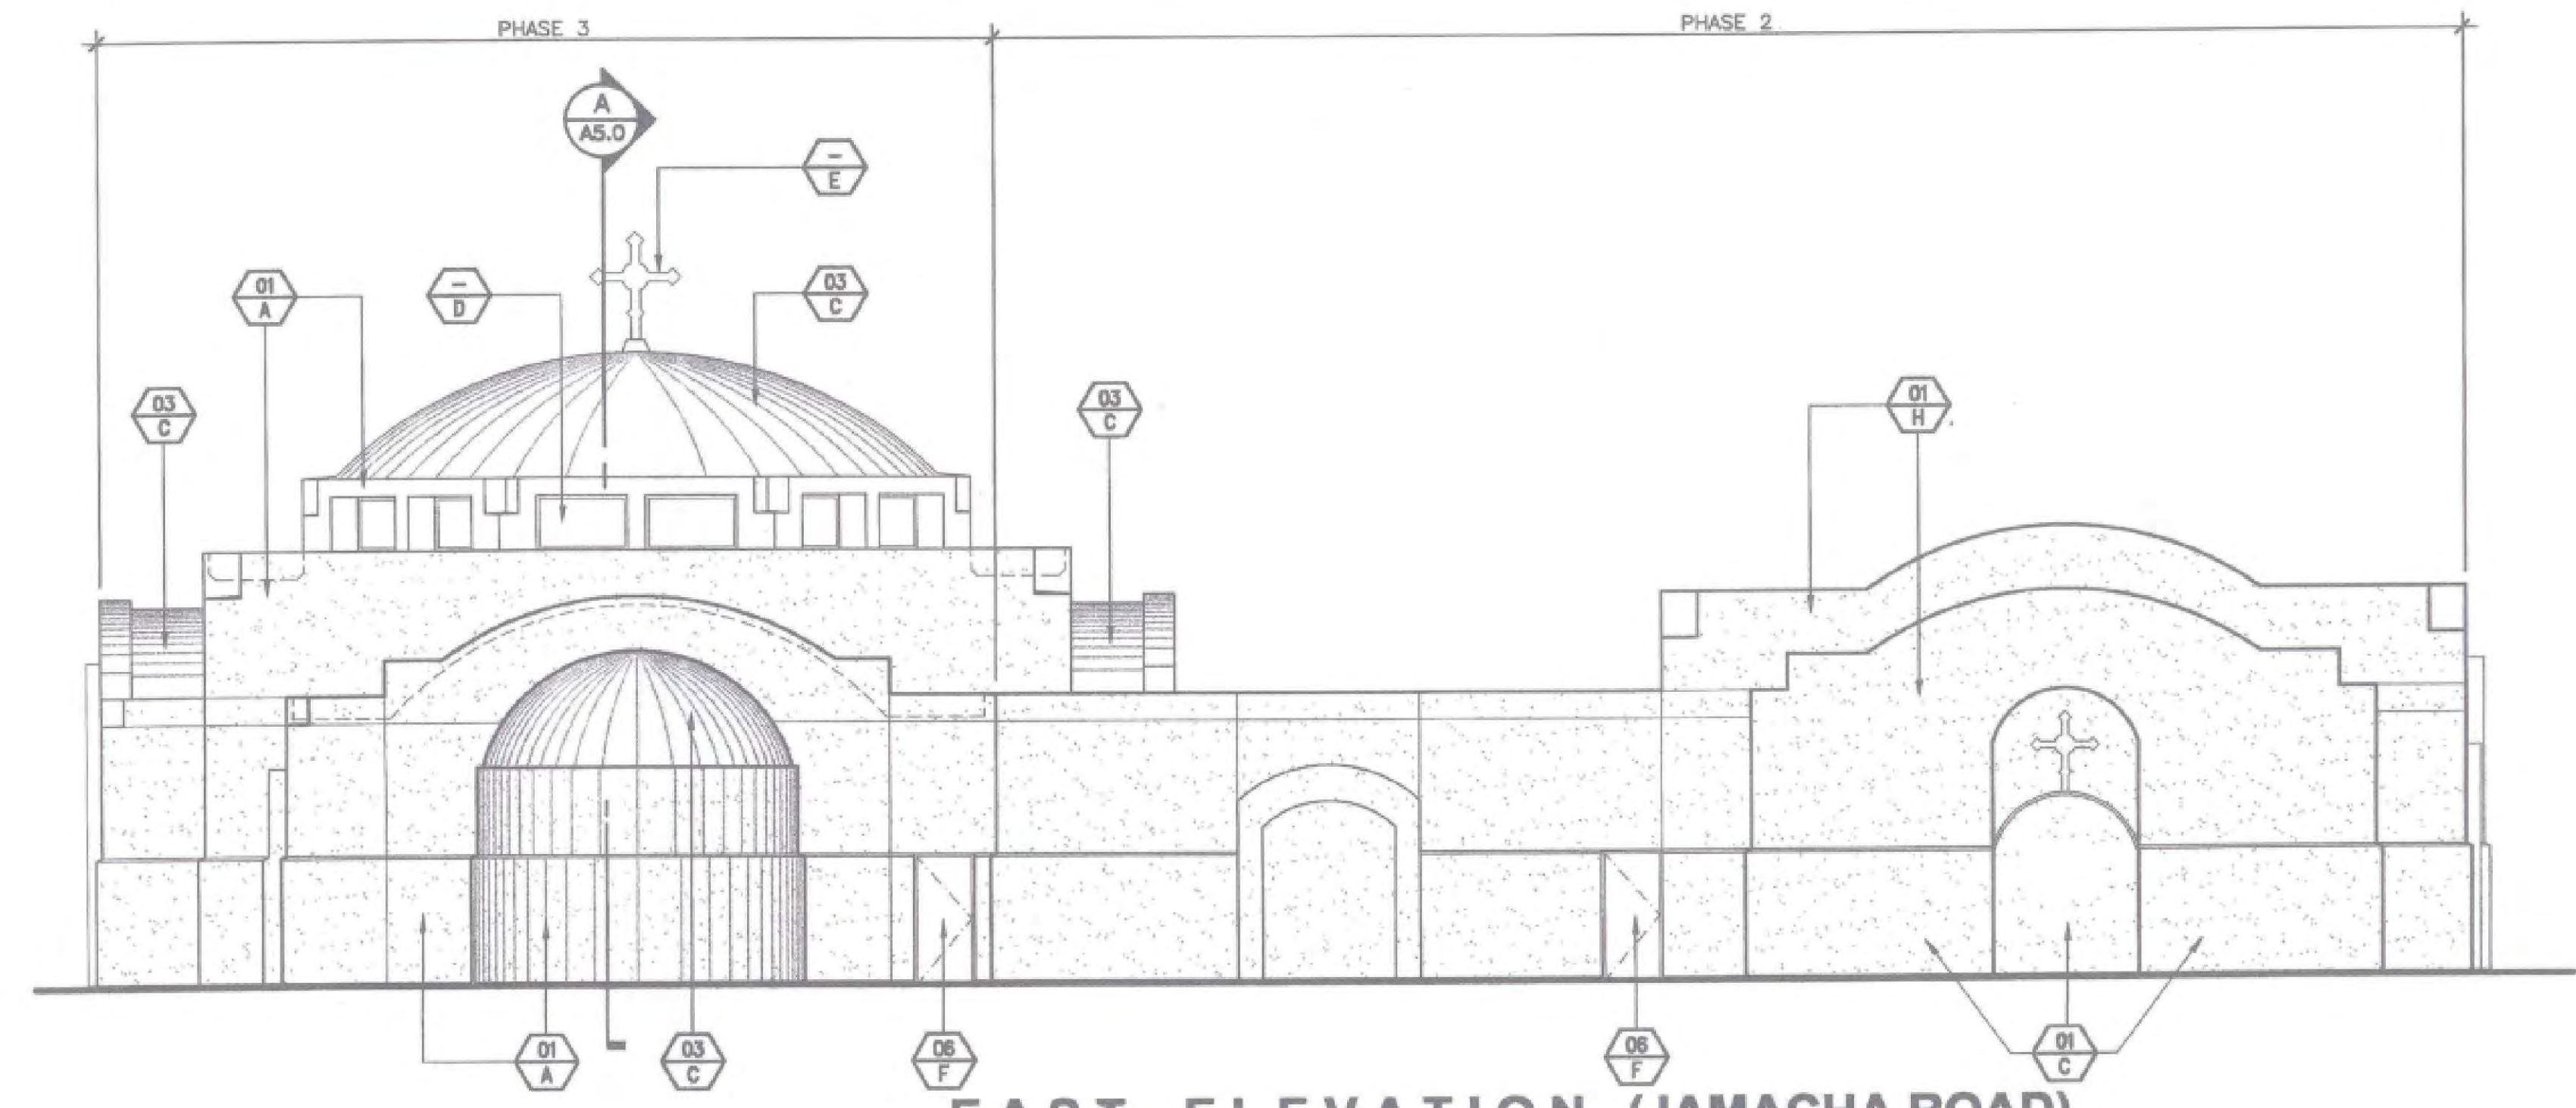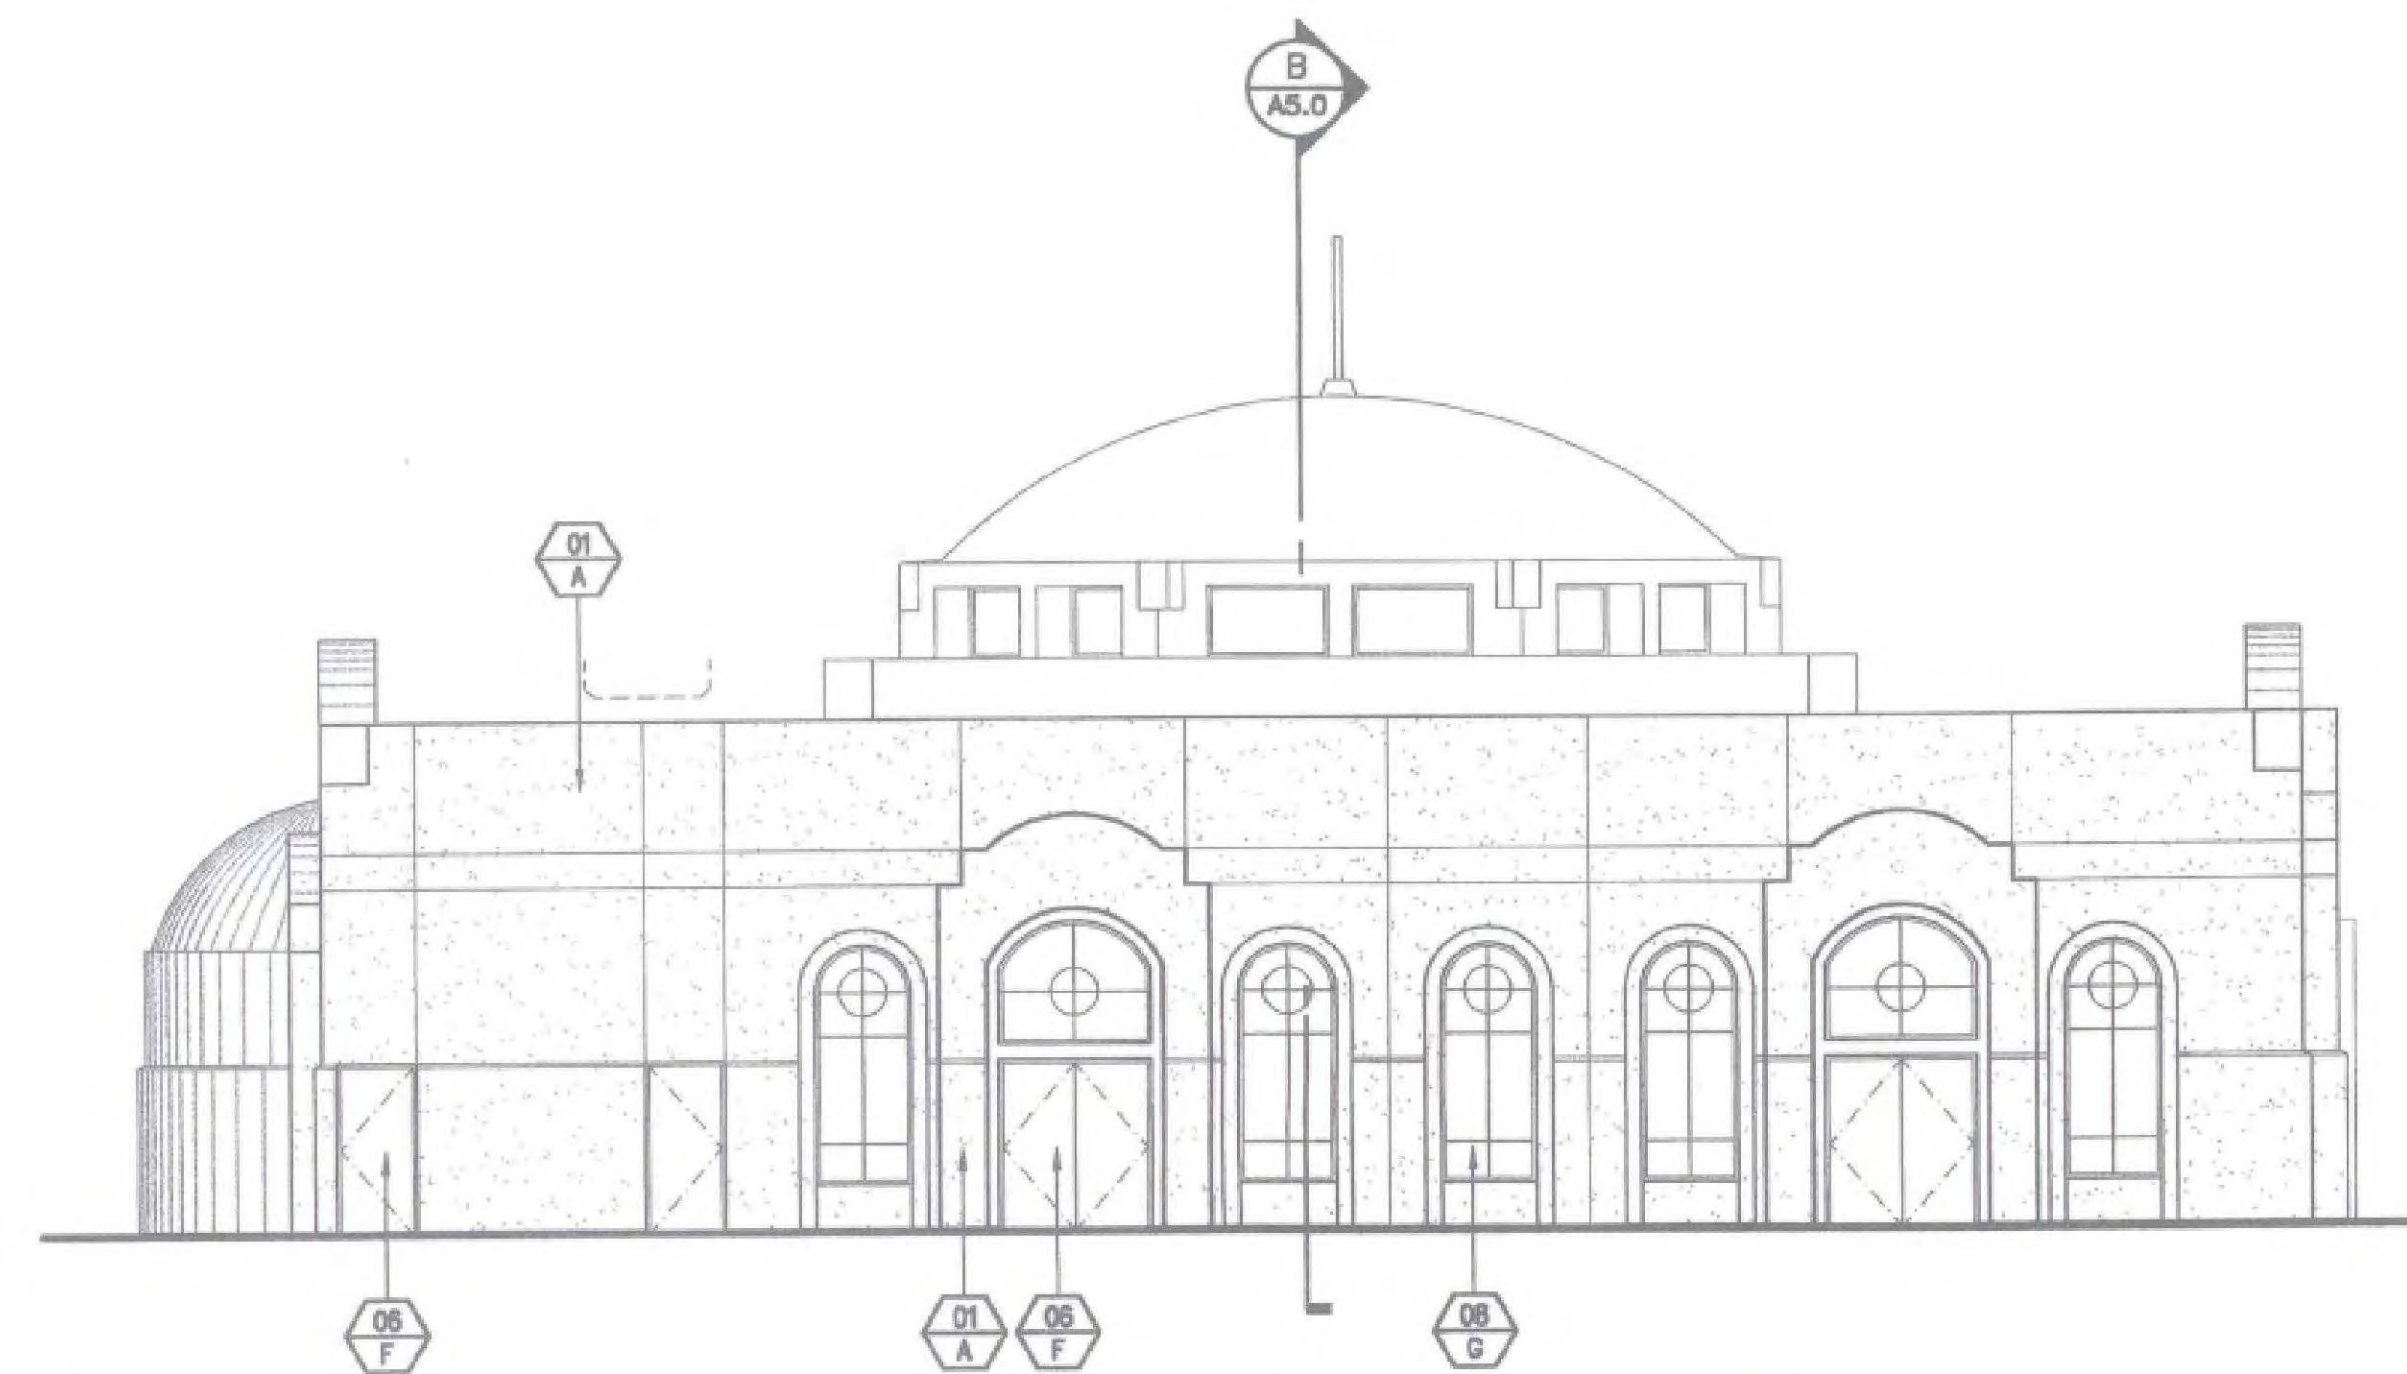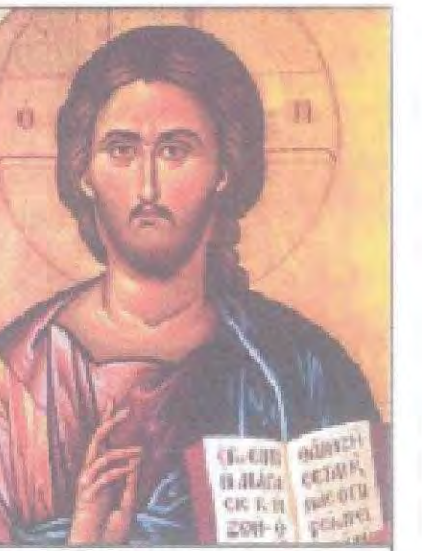



EXTERIOR FINISH SCHEDULE

01 — MATERIAL/FINISH
A — COLOR

<u>MATERIAL/FINISH:</u>	
01	EXTERIOR CEMENT PLASTER FINISH
02	MISSION ONE- PIECE CLAY TILE ROOFING
03	RADIAL METAL CLAD ROOFING
04	EXISTING EXTERIOR CEMENT PLASTER FINISH
05	EXISTING ALUMINUM DOOR/WINDOW WITH CLEAR GLAZING
06	DECORATIVE MAHOGANY WOOD DOOR
07	LOUVER DOOR
08	ALUMINUM WINDOW WITH CLEAR GLAZING

COLOR:

A	BENJAMIN MOORE PAINT HC-48
B	U.S. TILE - "RUSTIC PALERMO BLEND"
C	BENJAMIN MOORE PAINT HC-49
D	DECORATIVE STAINED GLASS WINDOW
E	DECORATIVE BRONZE CROSS/LETTERS
F	CLEAR STAINED FINISH
G	ANODIZED BRONZE FINISH
H	BENJAMIN MOORE PAINT #1023

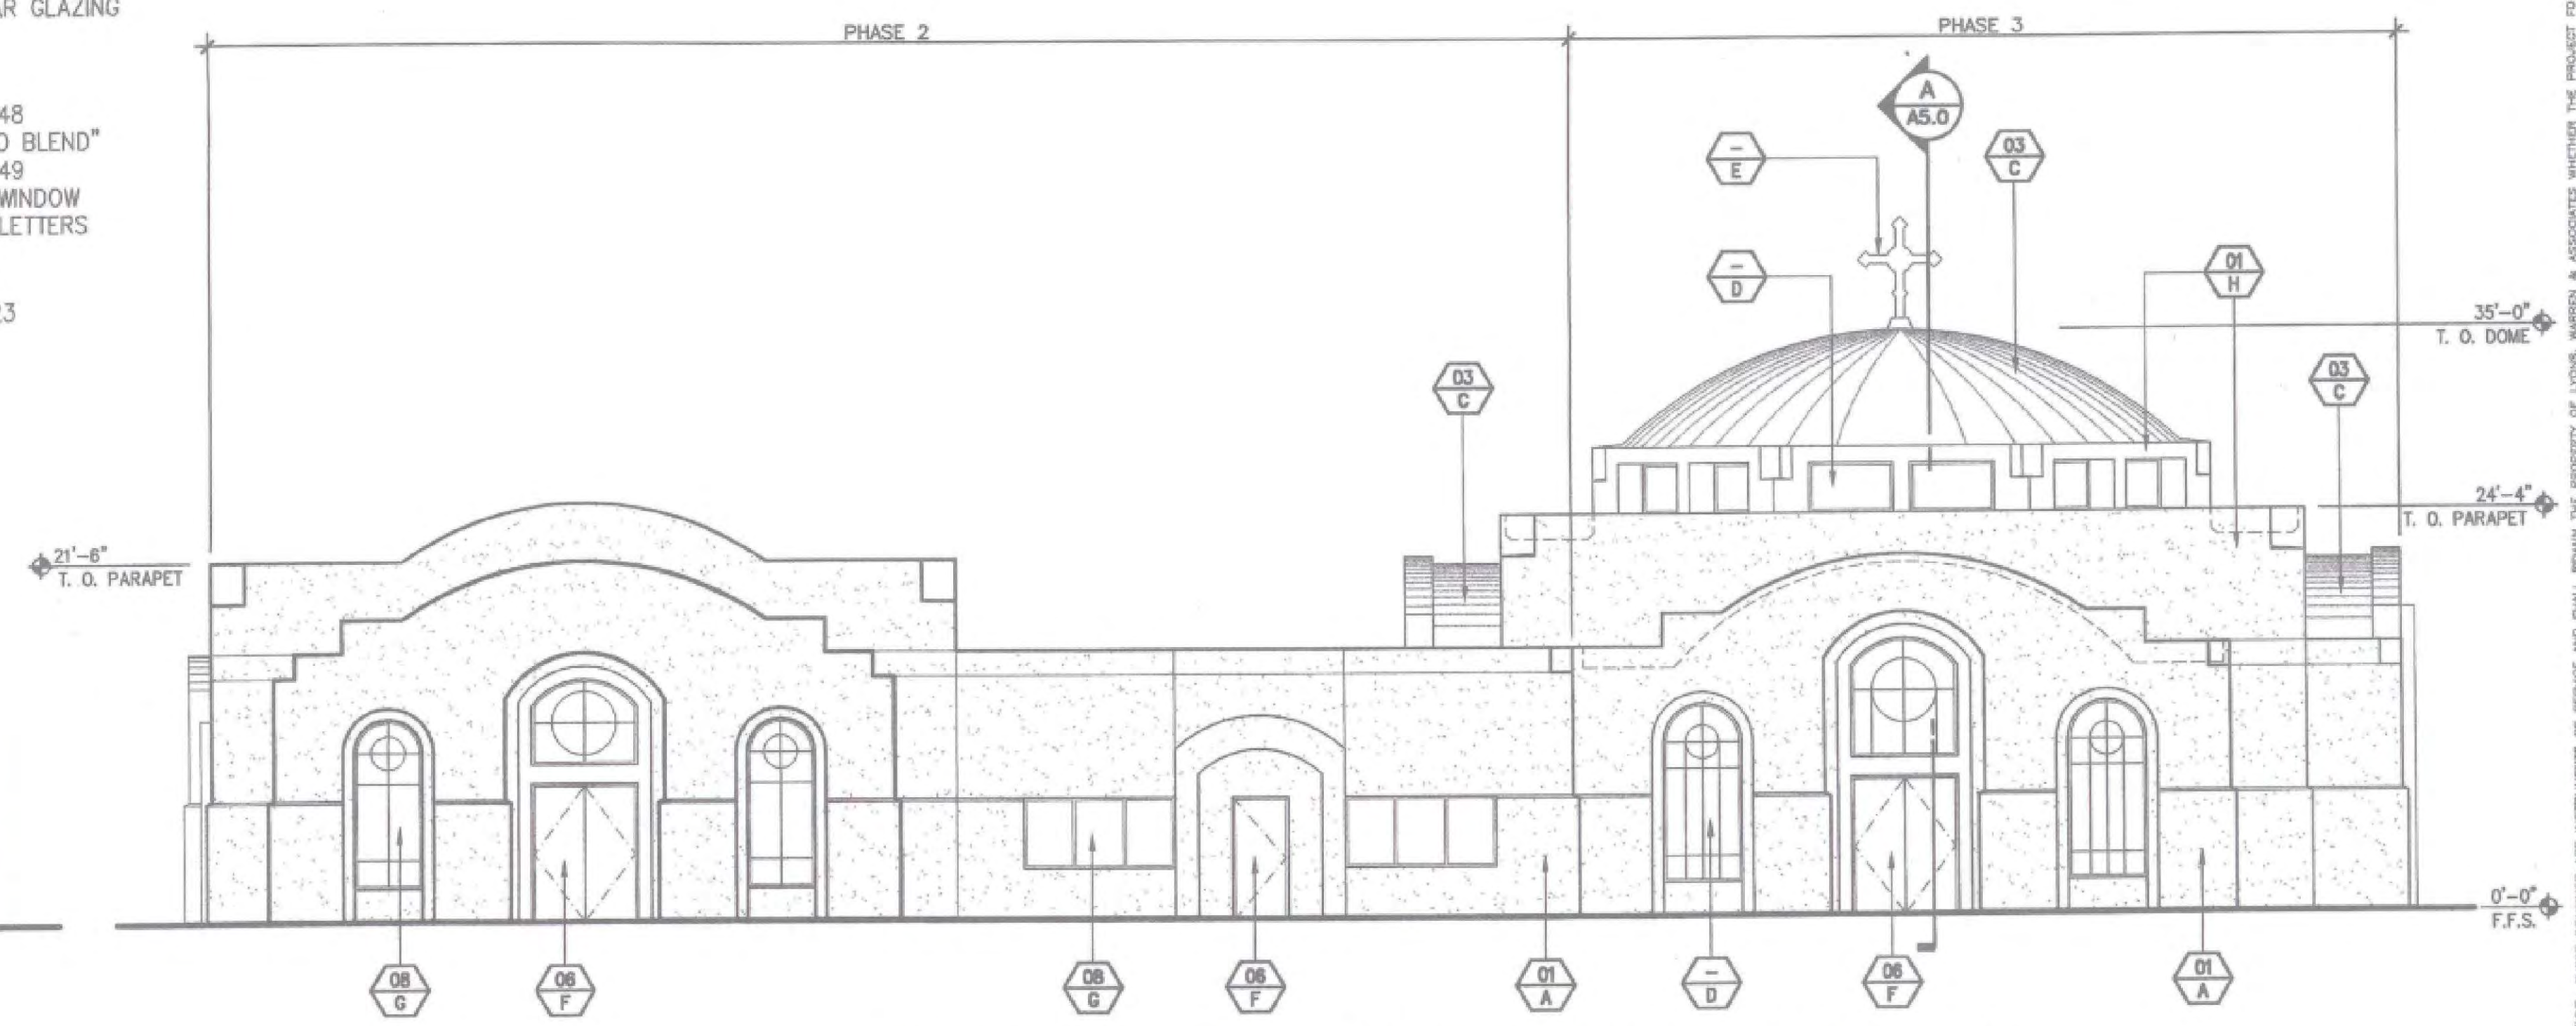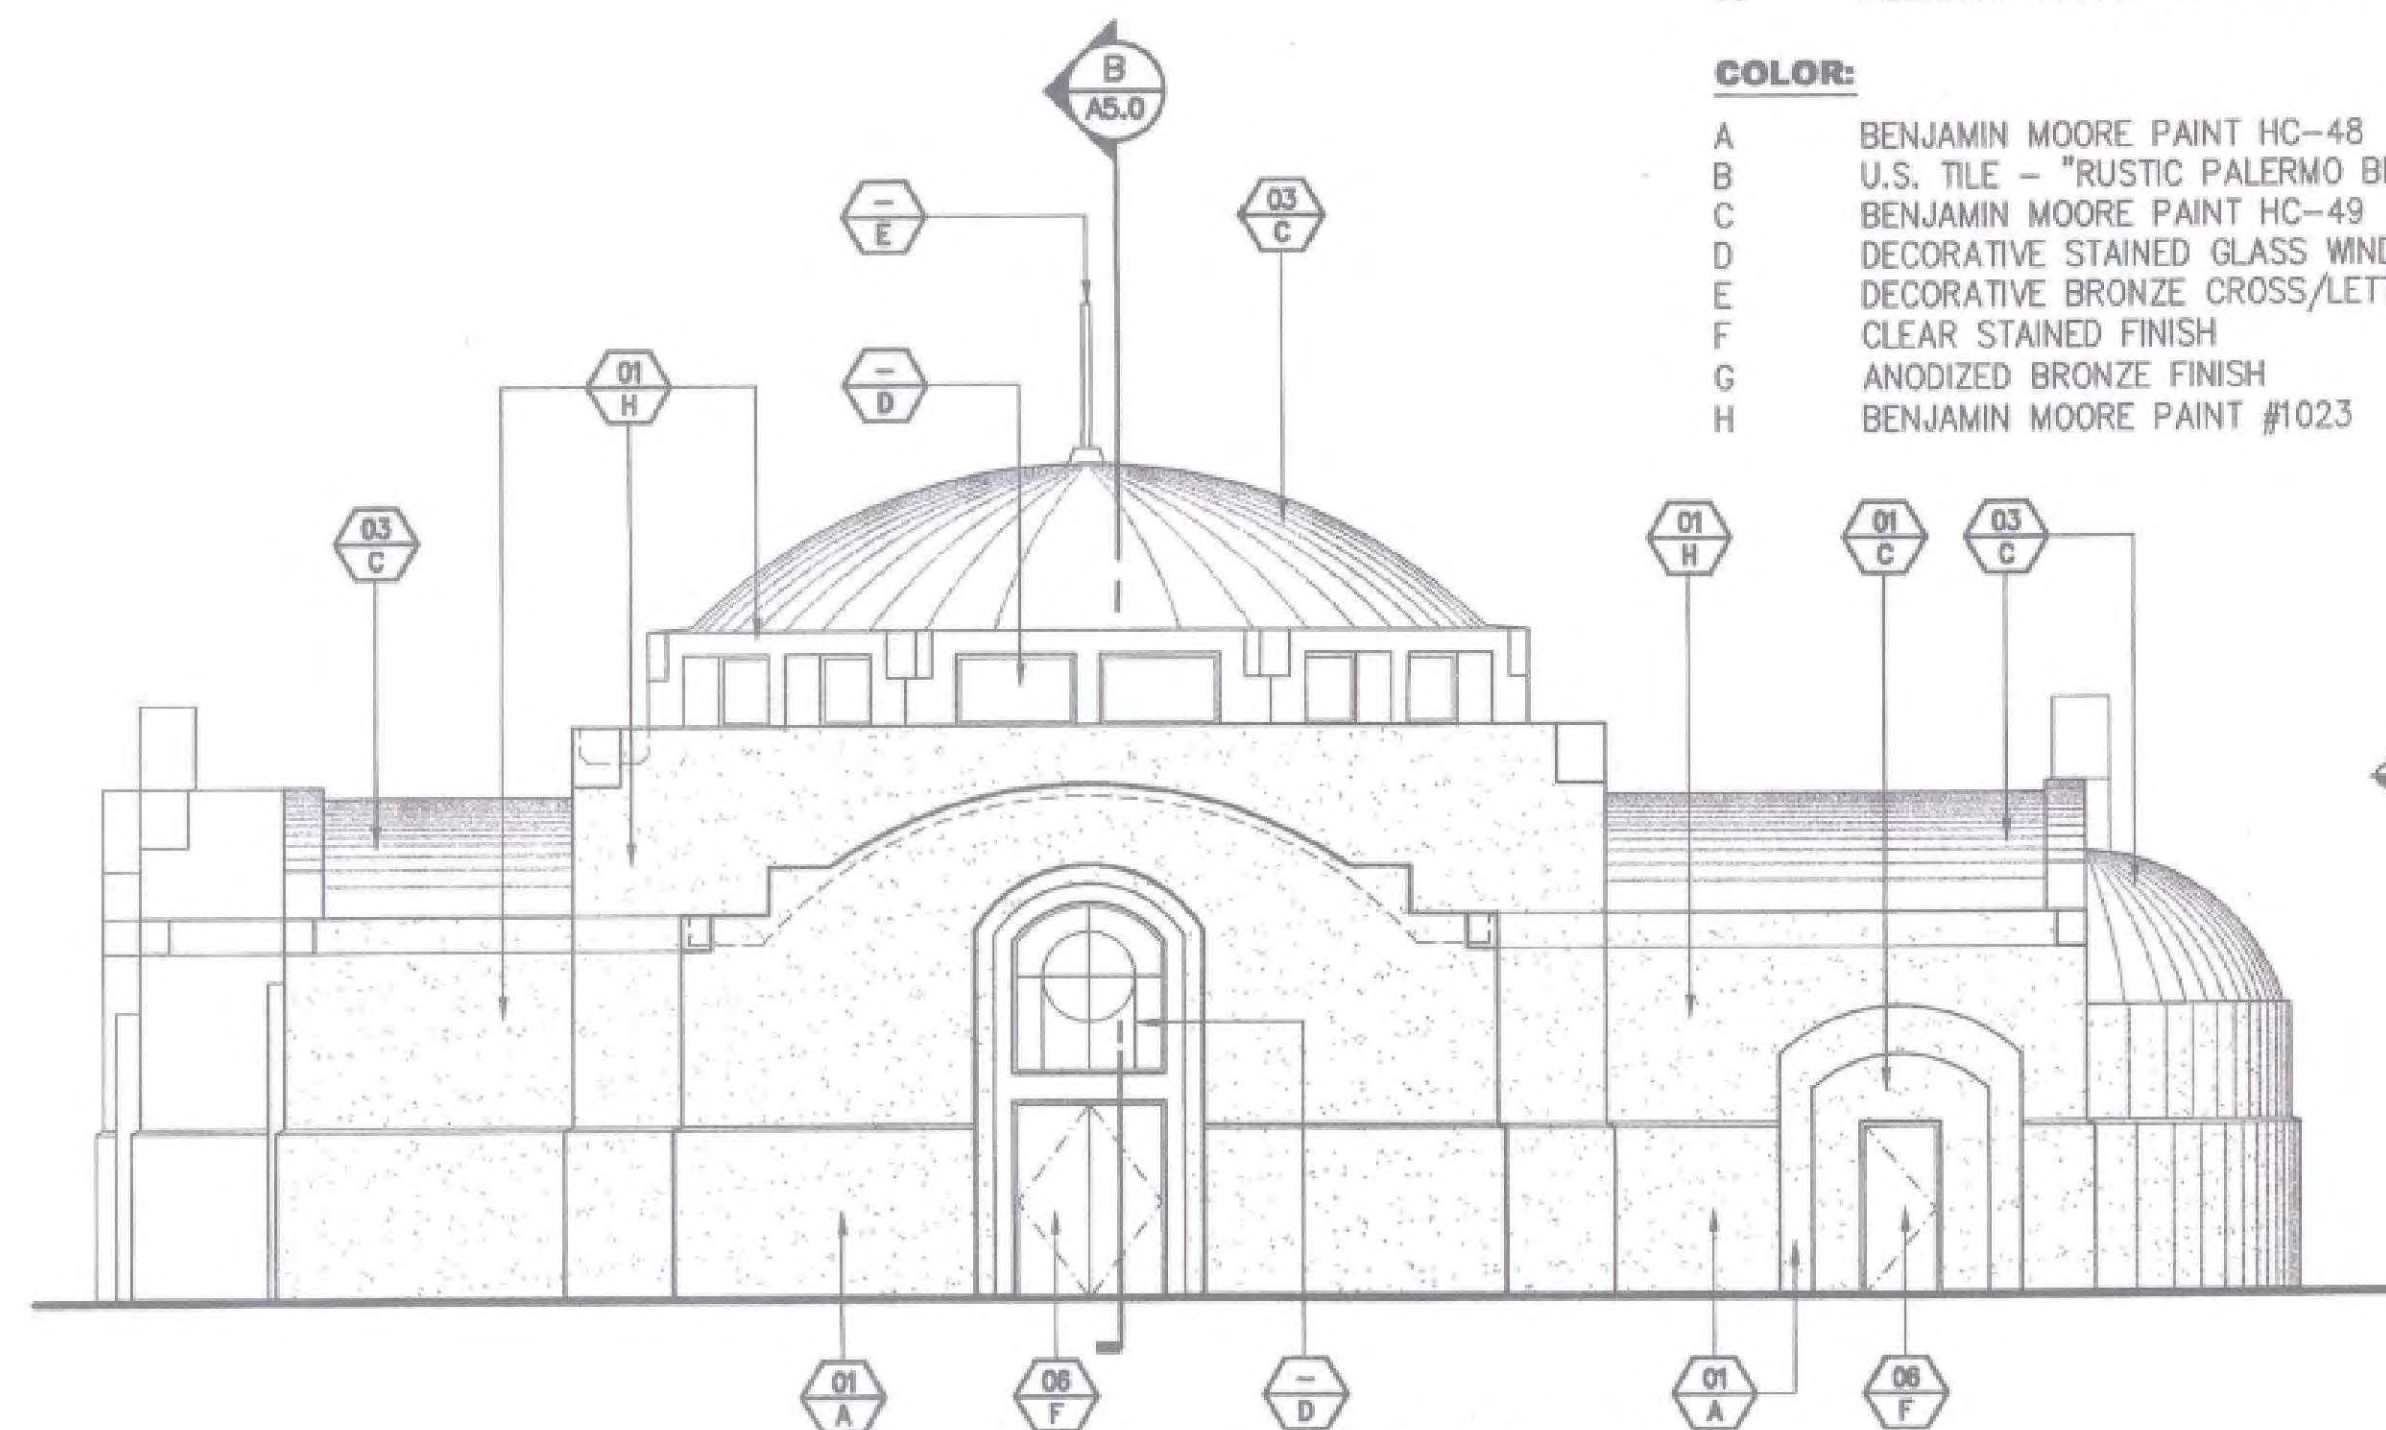


**St. Gregory of Nyssa
Greek Orthodox Church**
1365 MARYANN WAY, SAN DIEGO COUNTY, CA. 92019

Project: EXTERIOR ELEVATIONS (PHASE 2 & 3)


ST. GREGORY OF NYSSA CHURCH
1454 JAMACHA ROAD AT MARYANN WAY, SAN DIEGO (COUNTY), CA.

Date: 04/25/05
Scale: AS SHOWN
Job No.: STG0301
Sheet: A9
Page of

M.U.P. # P05010 EV. # P05016

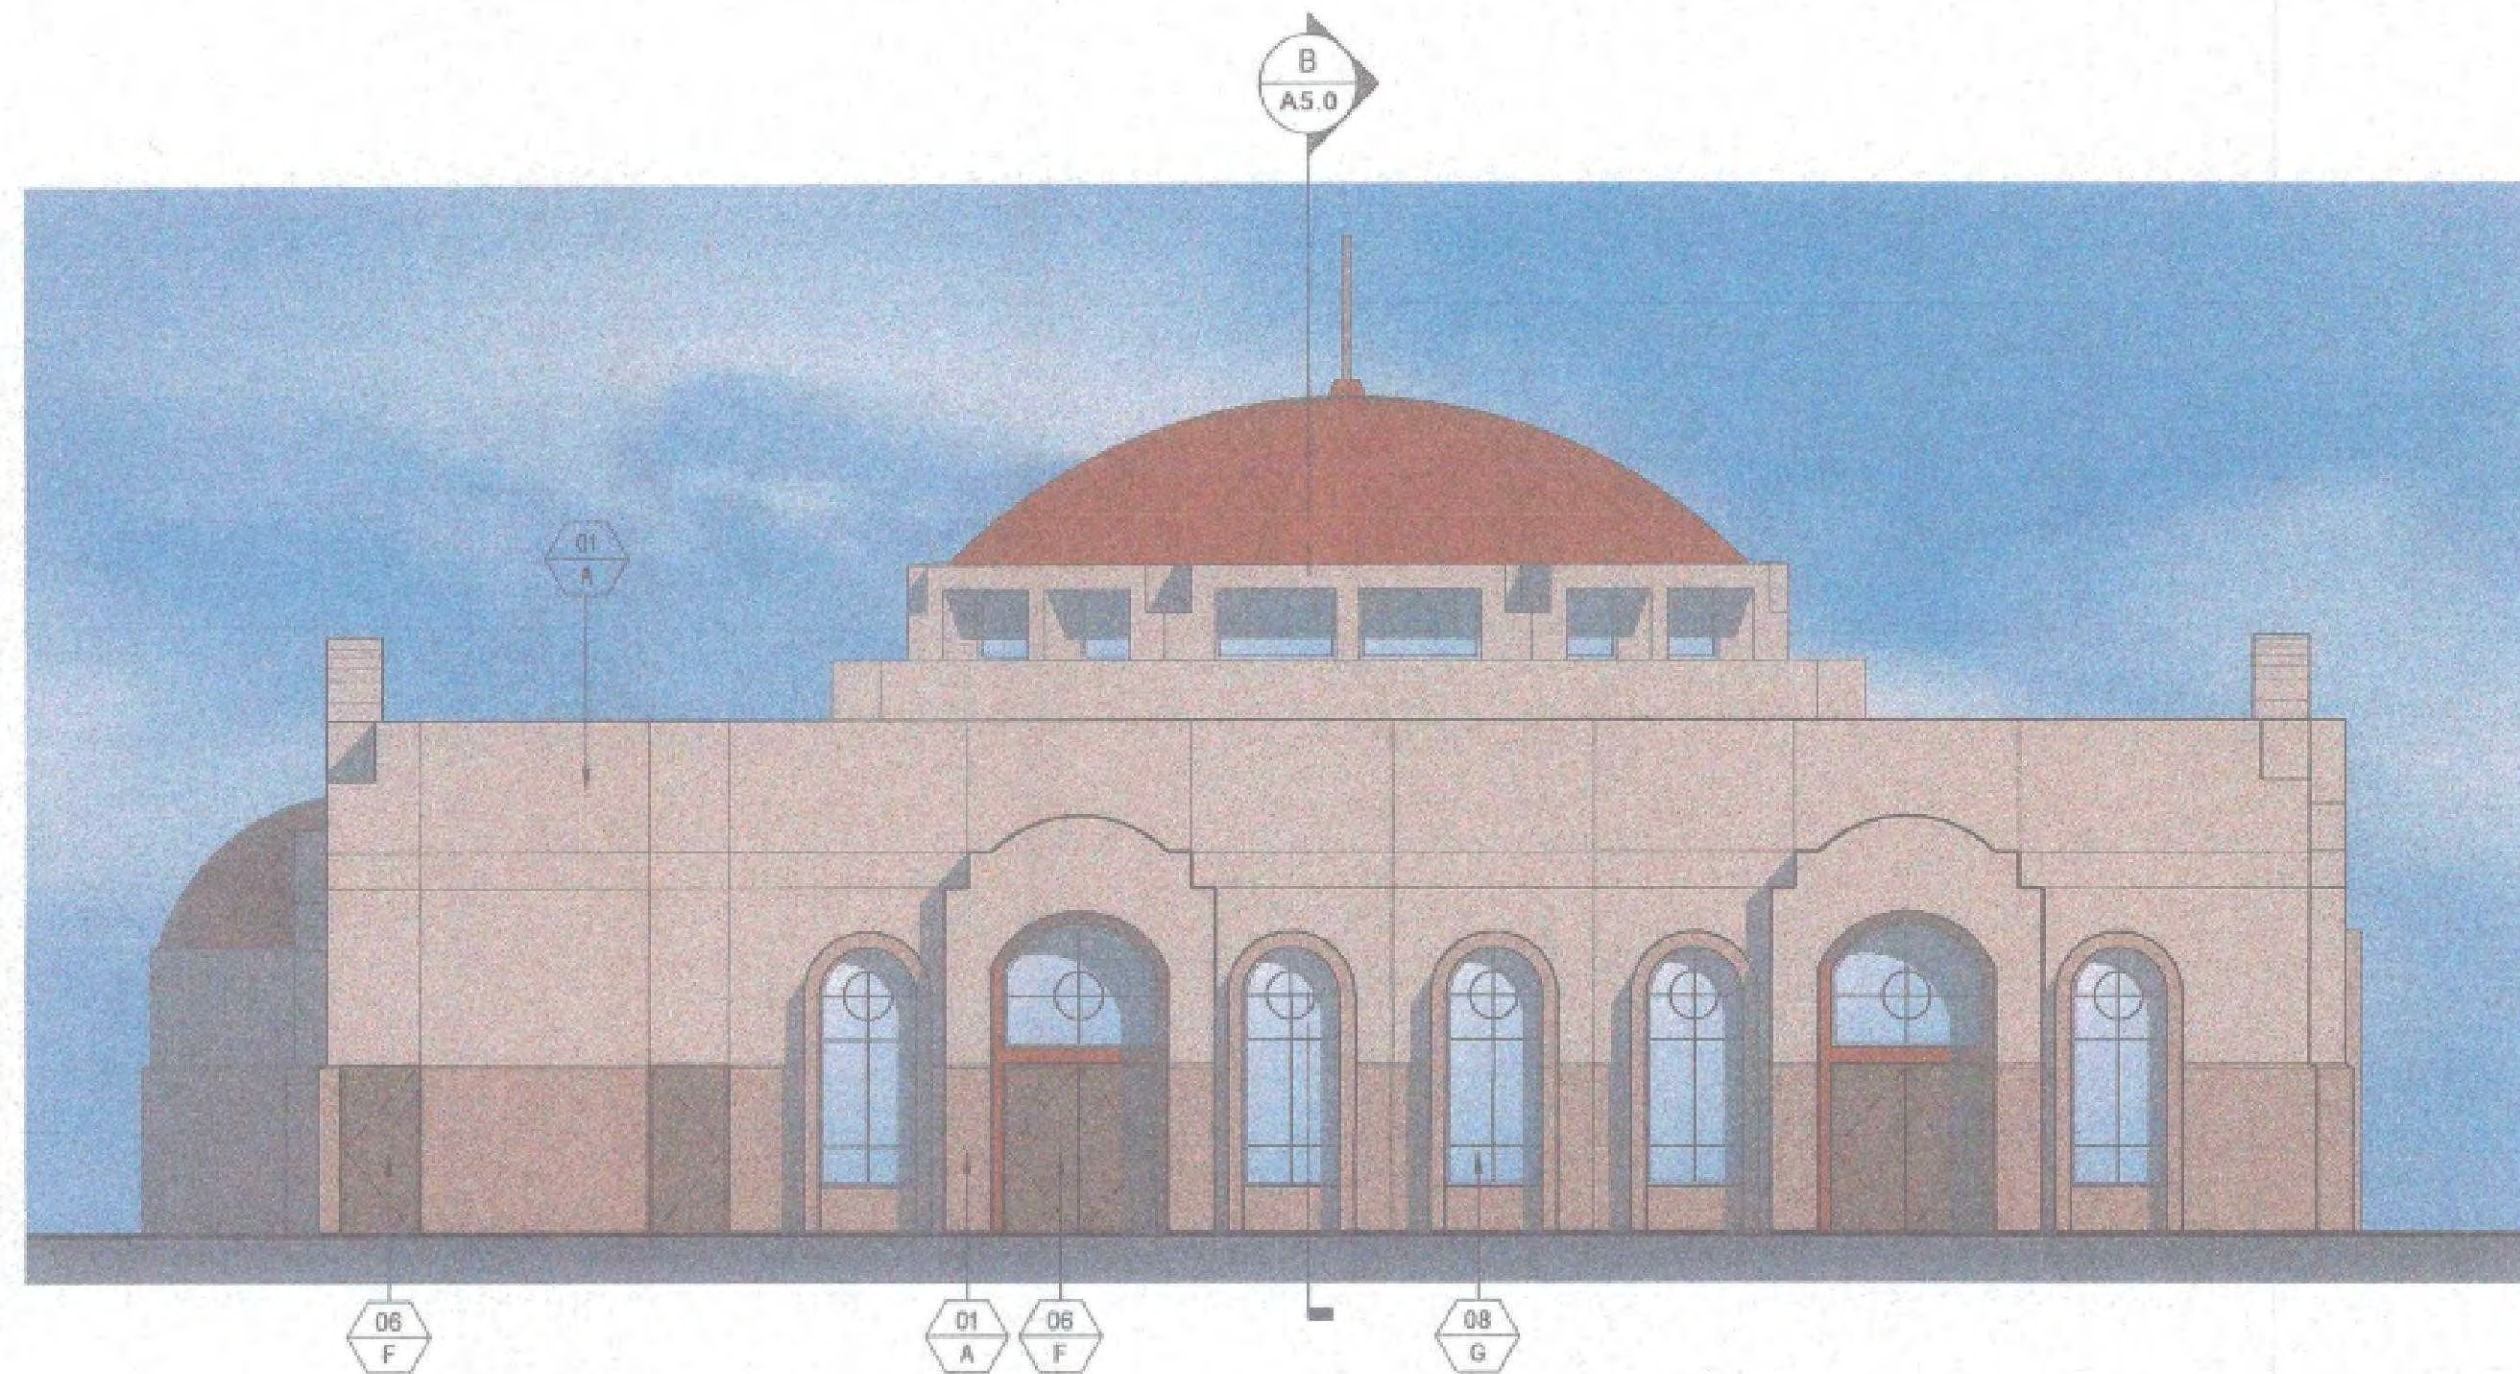

1 NORTH ELEVATION
SCALE: 1/8" = 1'-0"

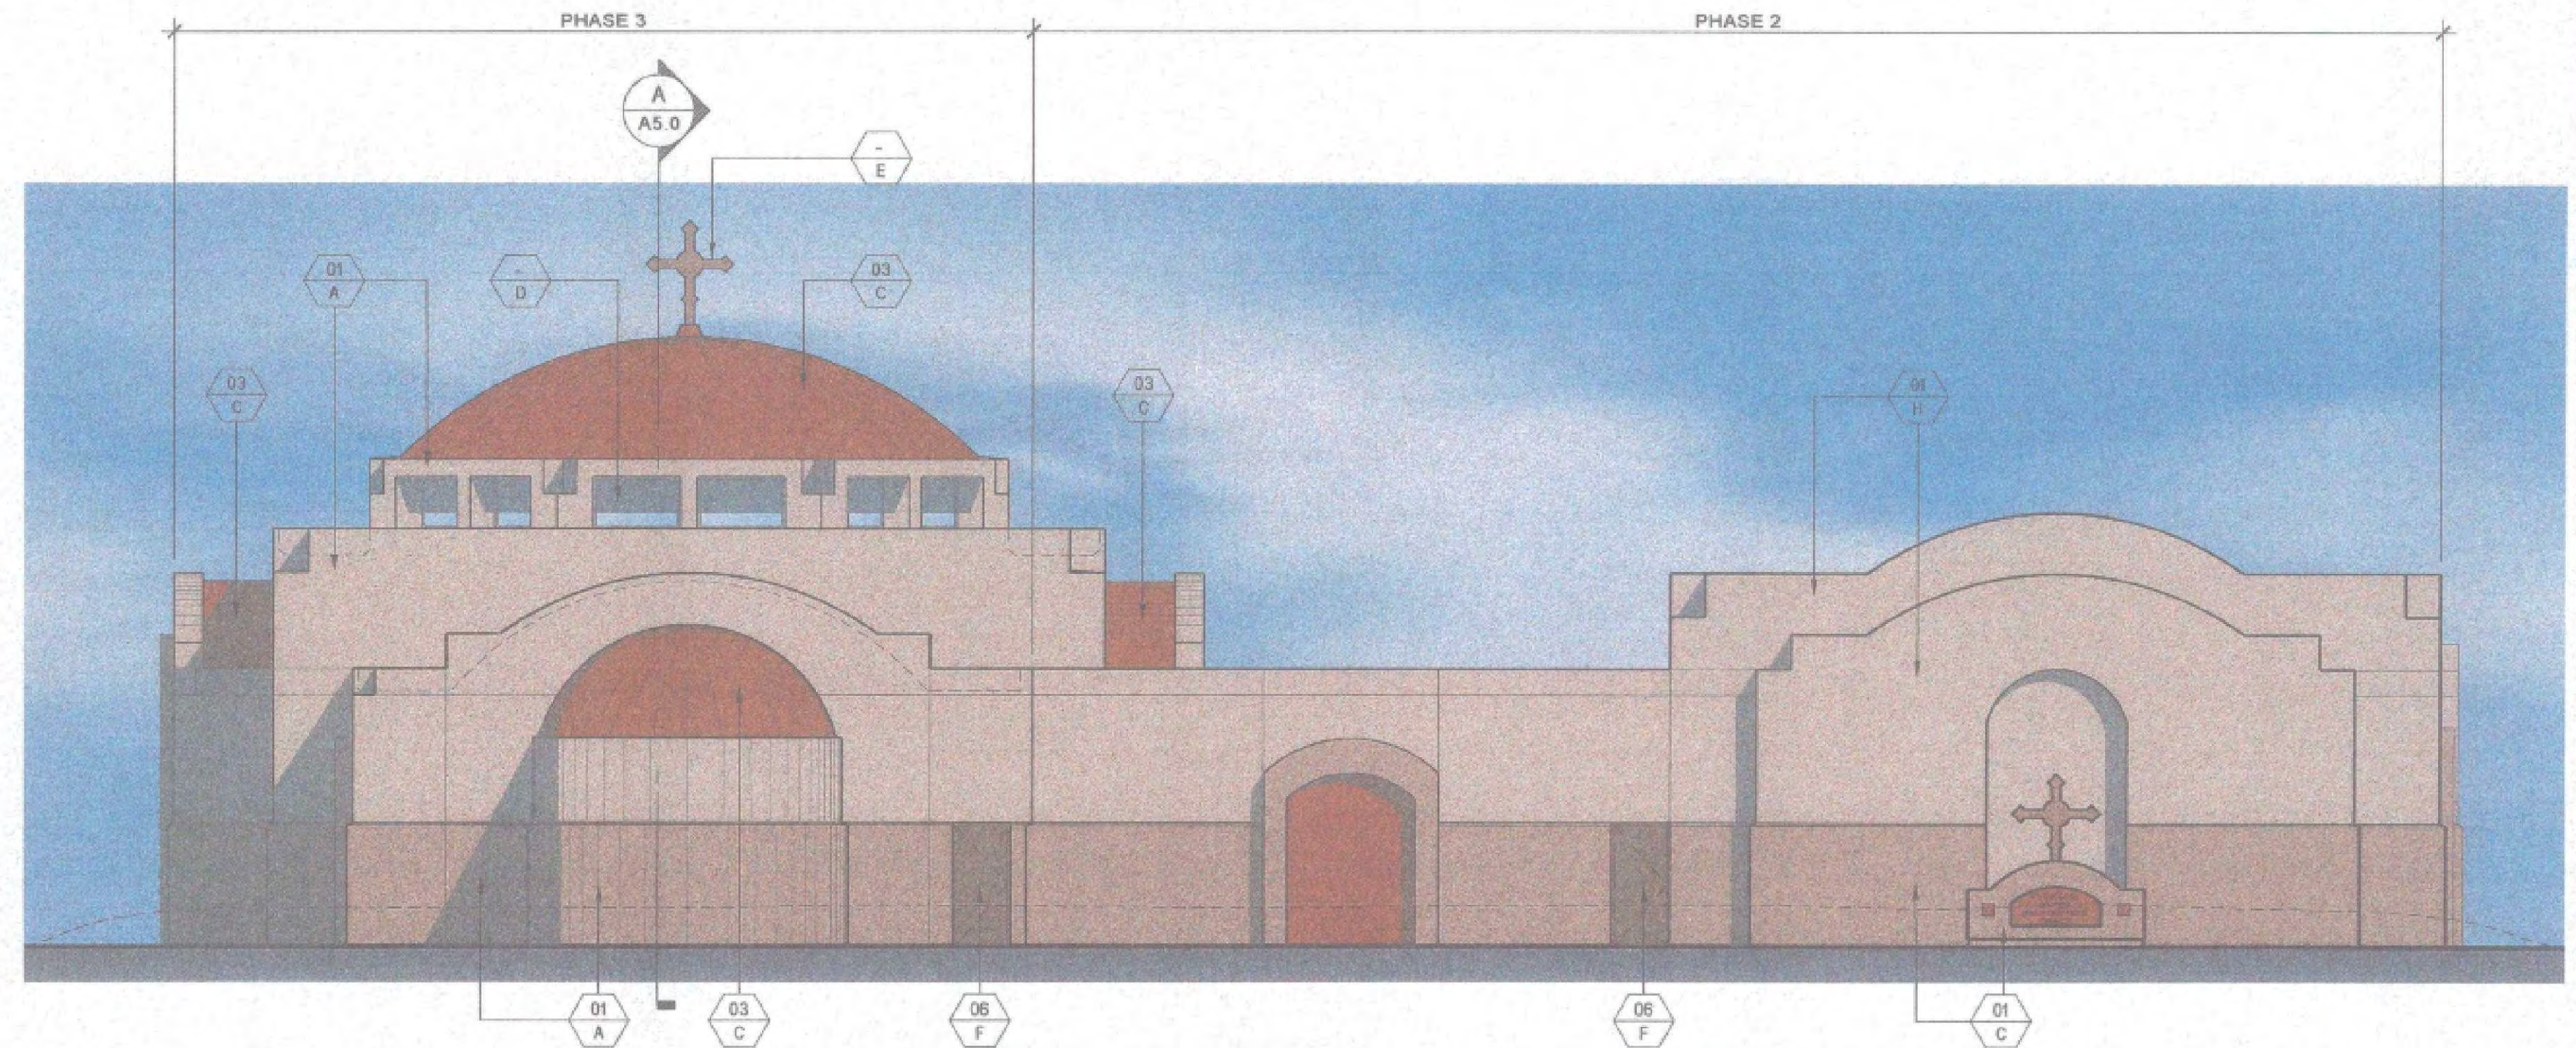

2 EAST ELEVATION (JAMACHA ROAD)
SCALE: 1/8" = 1'-0"

EXTERIOR FINISH SCHEDULE


01 MATERIAL/FINISH
02 COLOR

MATERIAL/FINISH:


- 01 EXTERIOR CEMENT PLASTER FINISH
- 02 MISSION ONE-PIECE CLAY TILE ROOFING
- 03 RADIAL METAL CLAD ROOFING
- 04 EXISTING EXTERIOR CEMENT PLASTER FINISH
- 05 EXISTING ALUMINUM DOOR/WINDOW WITH CLEAR GLAZING
- 06 DECORATIVE MAHOGANY WOOD DOOR
- 07 LOUVER DOOR
- 08 ALUMINUM WINDOW WITH CLEAR GLAZING

COLOR:


- A BENJAMIN MOORE PAINT HC-48
- B U.S. TILE - "RUSTIC PALERMO BLEND"
- C BENJAMIN MOORE PAINT HC-49
- D DECORATIVE STAINED GLASS WINDOW
- E DECORATIVE BRONZE CROSS/LETTERS
- F CLEAR STAINED FINISH
- G ANODIZED BRONZE FINISH
- H BENJAMIN MOORE PAINT #1023

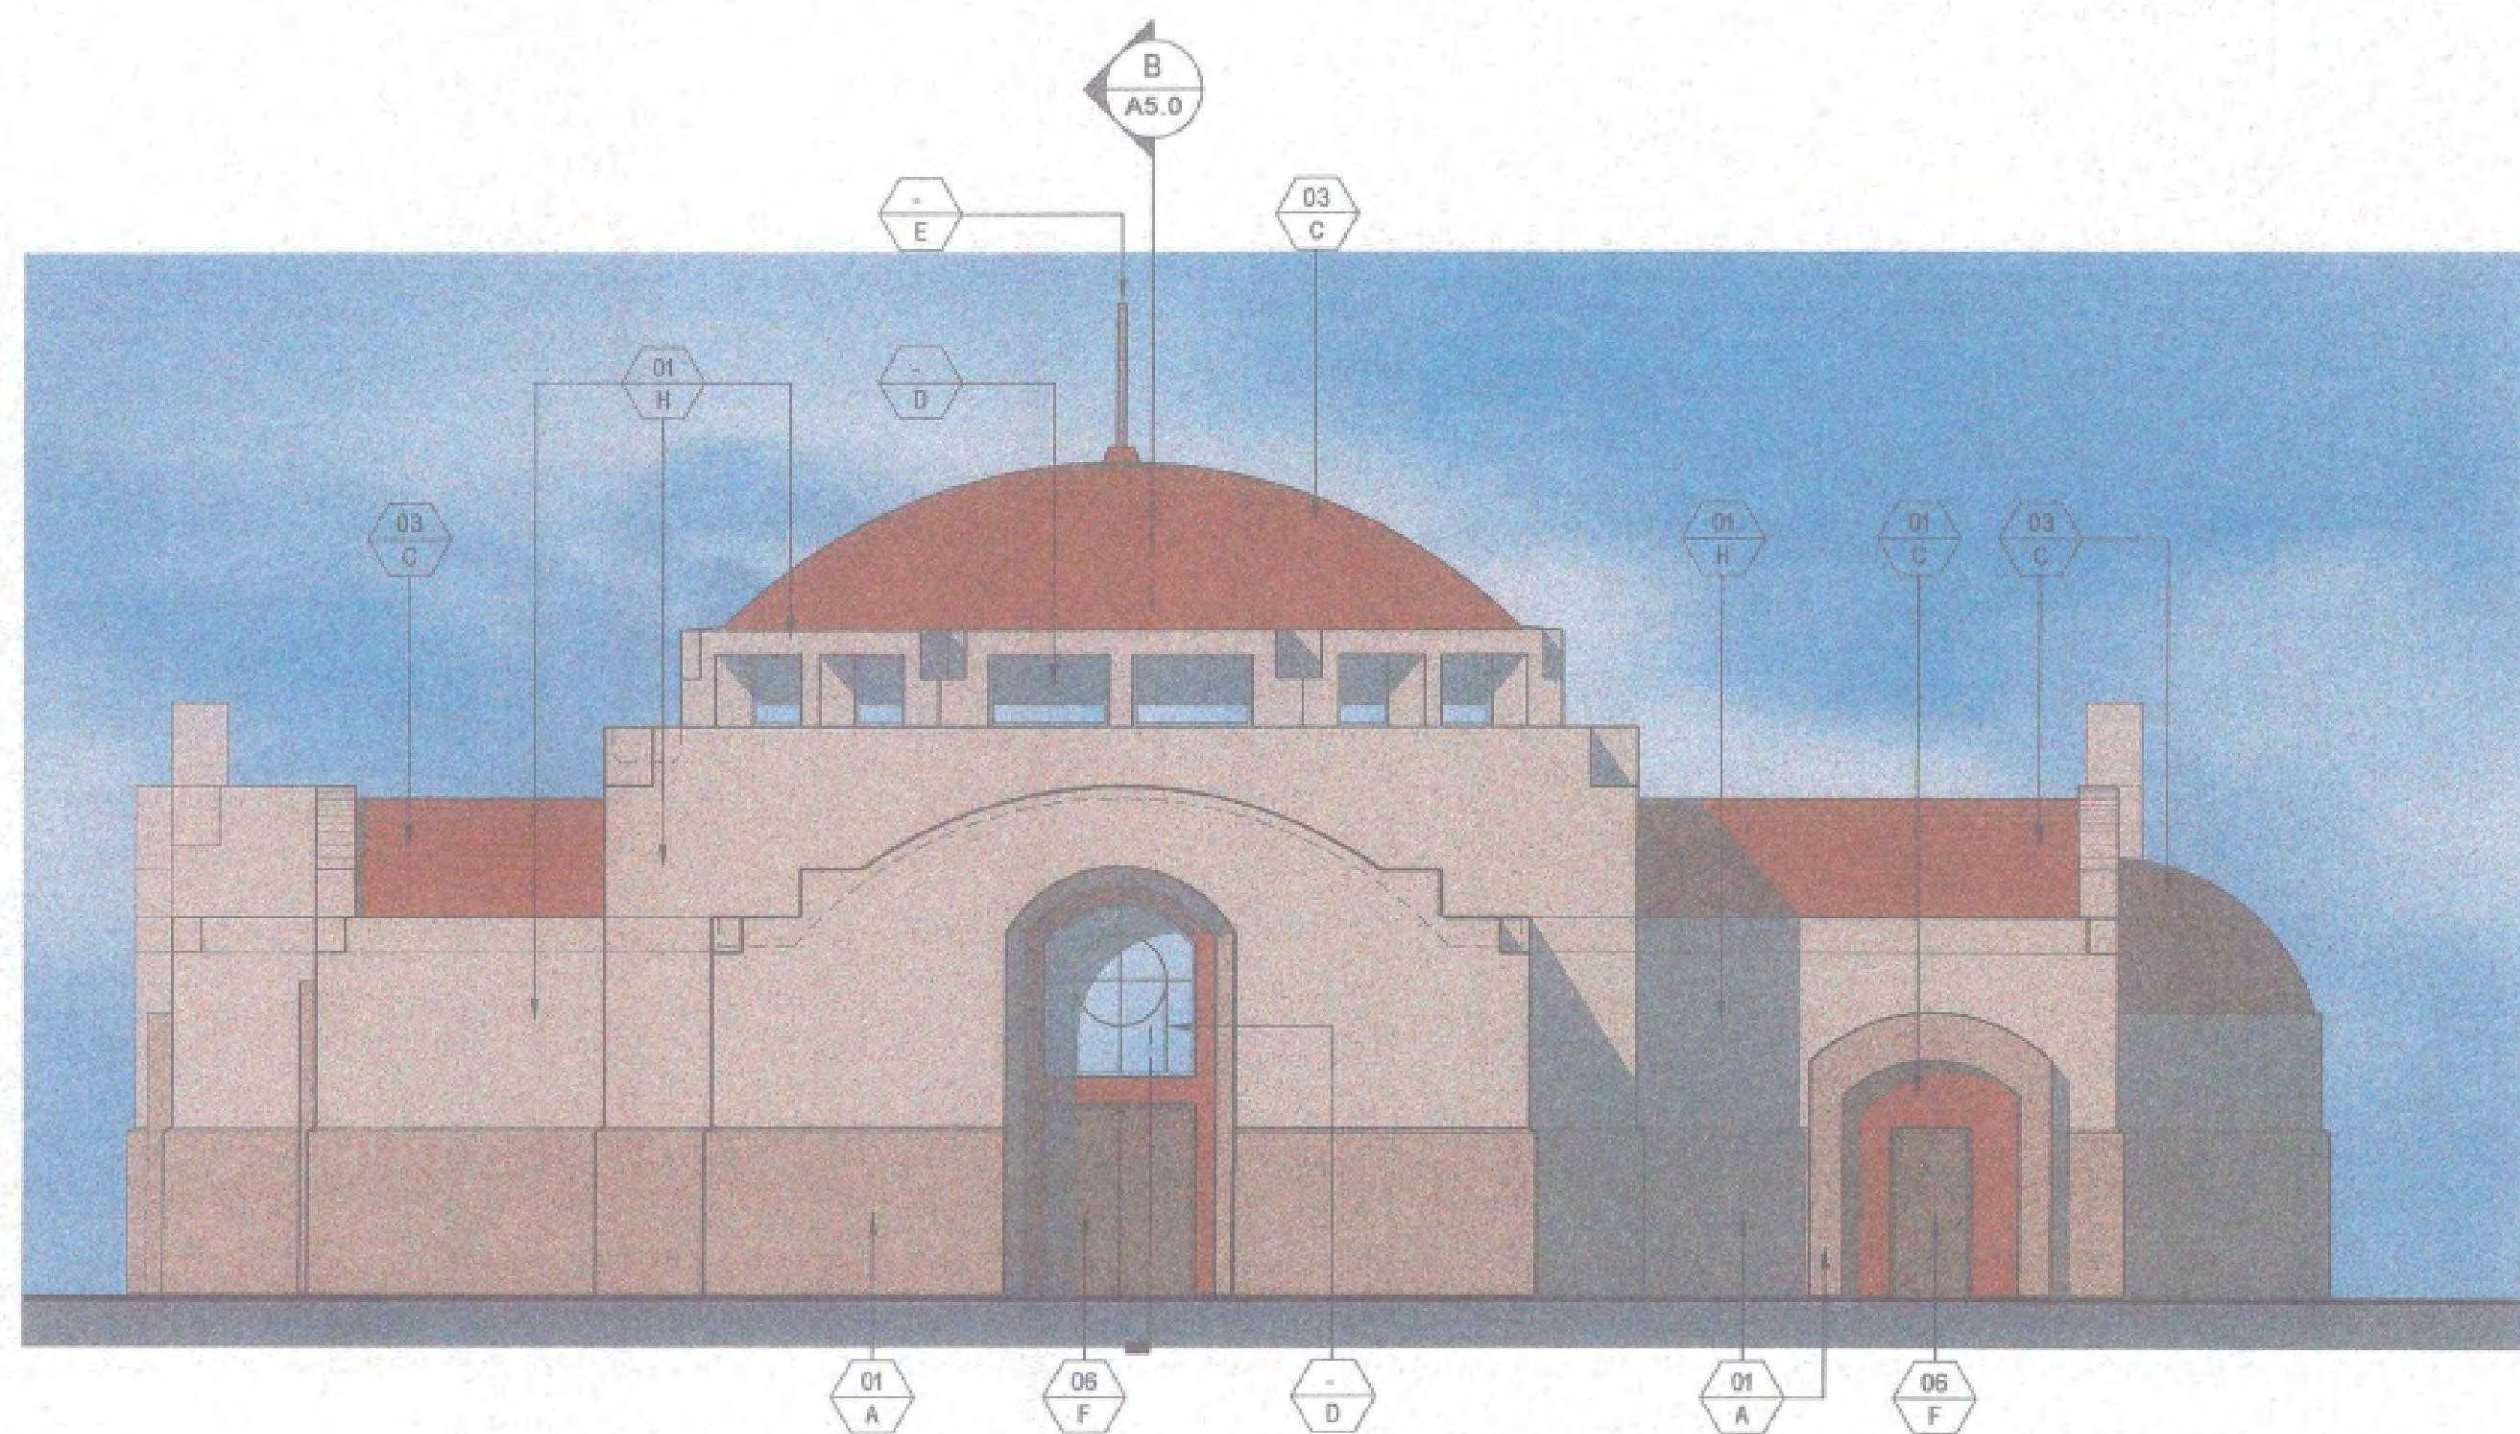

3 SOUTH ELEVATION
SCALE: 1/8" = 1'-0"

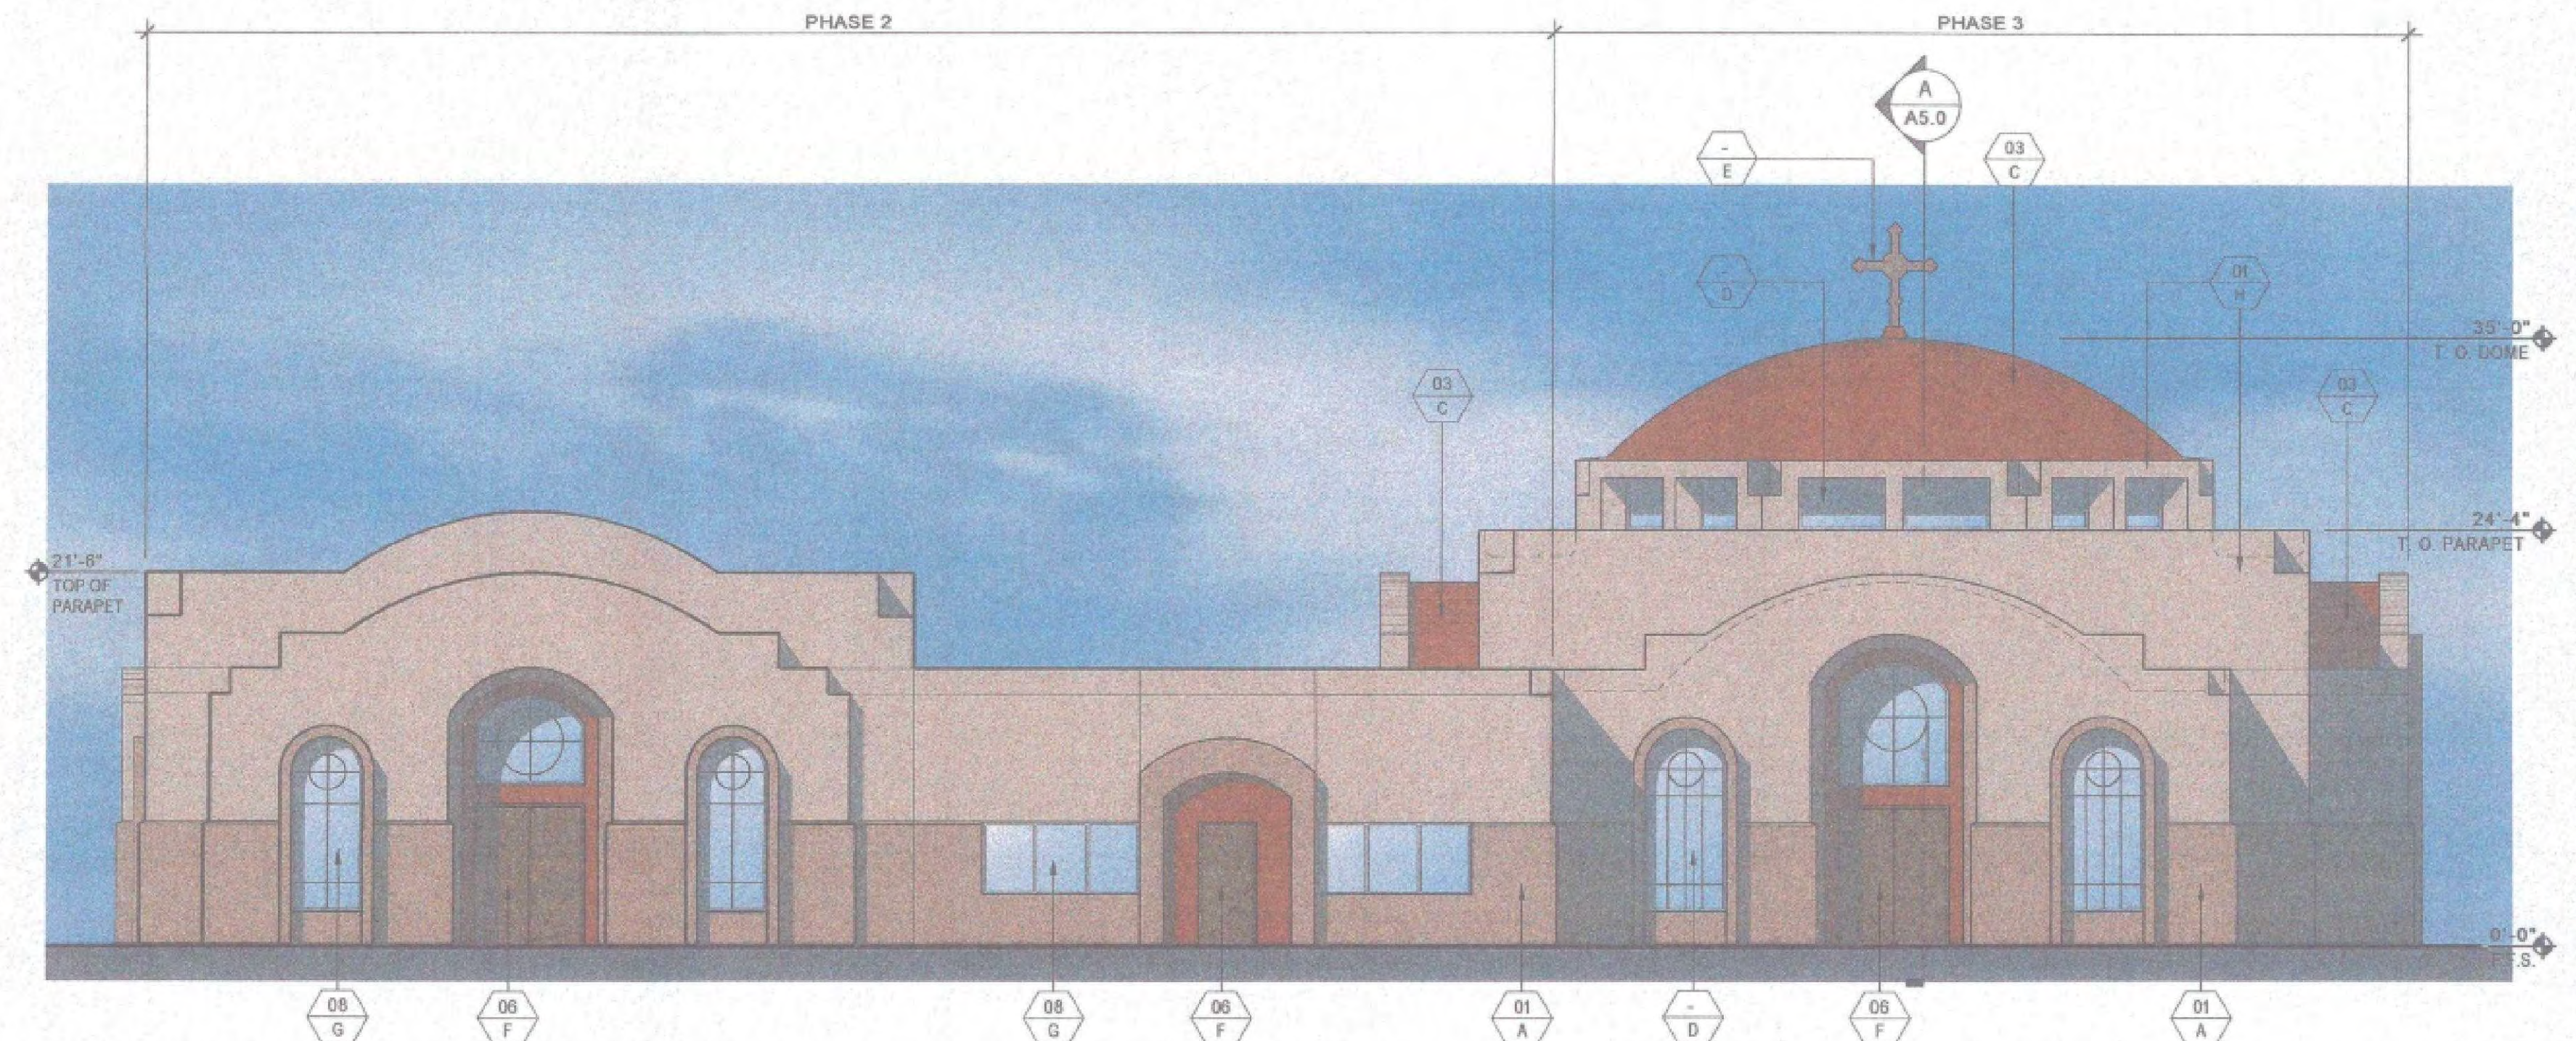

4 WEST ELEVATION (MAIN PARKING LOT)
SCALE: 1/8" = 1'-0"

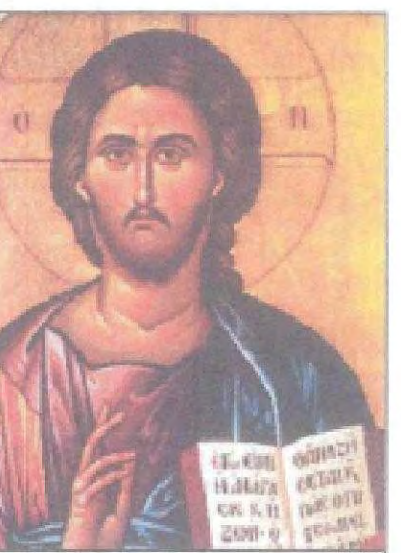

St. Gregory of Nyssa
Greek Orthodox
Church

Consultant:

Owner:
**St. Gregory of Nyssa
Greek Orthodox Church**
1800 MARYANN WAY, SAN DIEGO COUNTY, CA 92119


Project:
COLOR EXTERIOR ELEVATIONS (PHASE 2 & 3)

ST. GREGORY OF NYSSA CHURCH
1454 JAMACHA ROAD AT MARYANN WAY, SAN DIEGO (COUNTY), CA.


Date: 04/25/05
Scale: AS SHOWN
Job No.: STG0301
Sheet:
A10
Page of

3 DOCUMENT COPYRIGHT NOTICE: THESE DRAWINGS ARE INSTRUMENTS OF SERVICE AND SHALL REMAIN THE PROPERTY OF LIONE, WARREN & ASSOCIATES. WHETHER THE PROJECT FOR WHICH THEY ARE PREPARED IS EXECUTED OR NOT, THESE DRAWINGS SHALL NOT BE USED FOR ANY OTHER PROJECT OR AS


M.U.P. # P05010 EV. # P05016

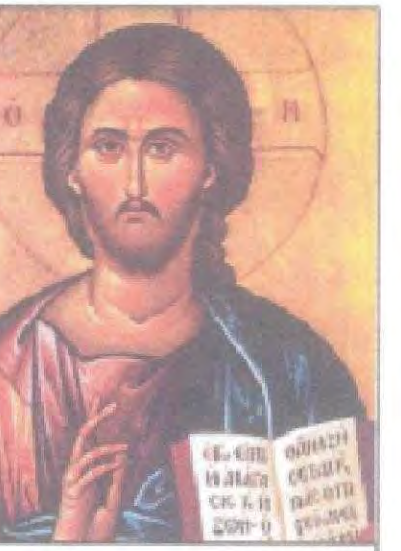

St Gregory of Nyssa
Greek Orthodox
Church

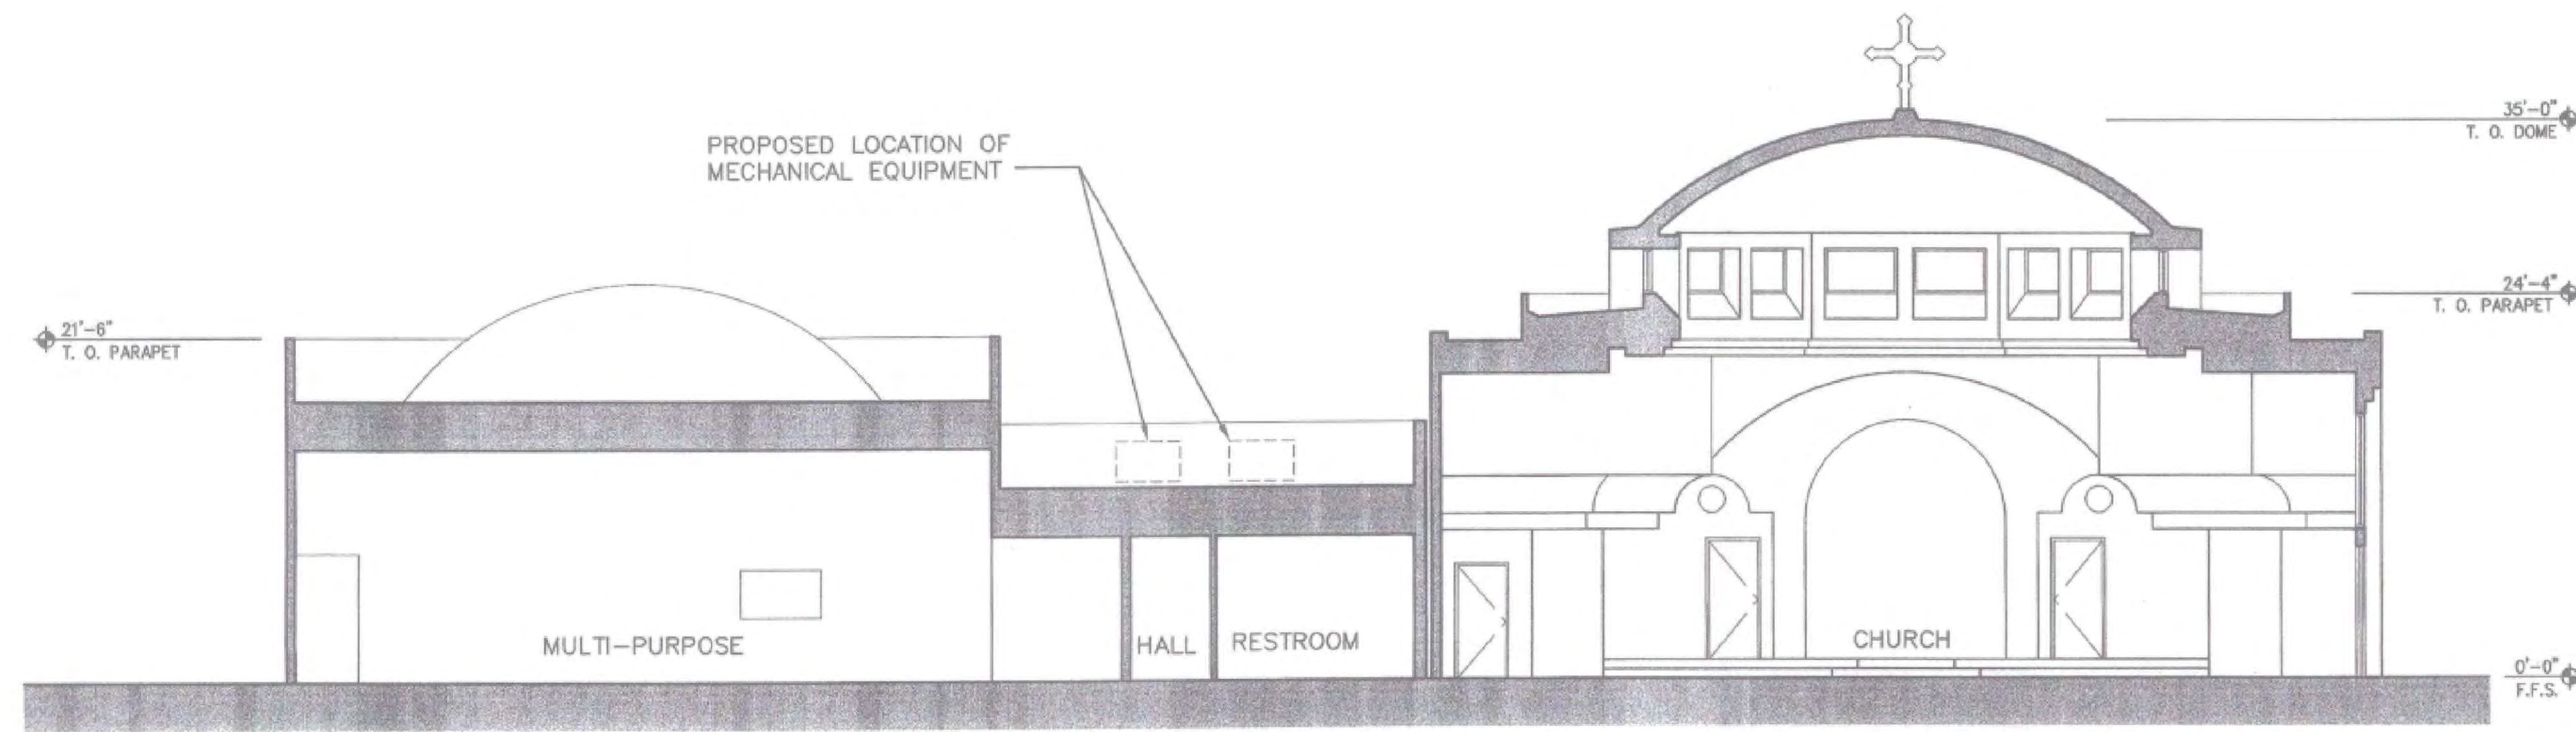

A BUILDING SECTION
SCALE: 1/8" = 1'-0"

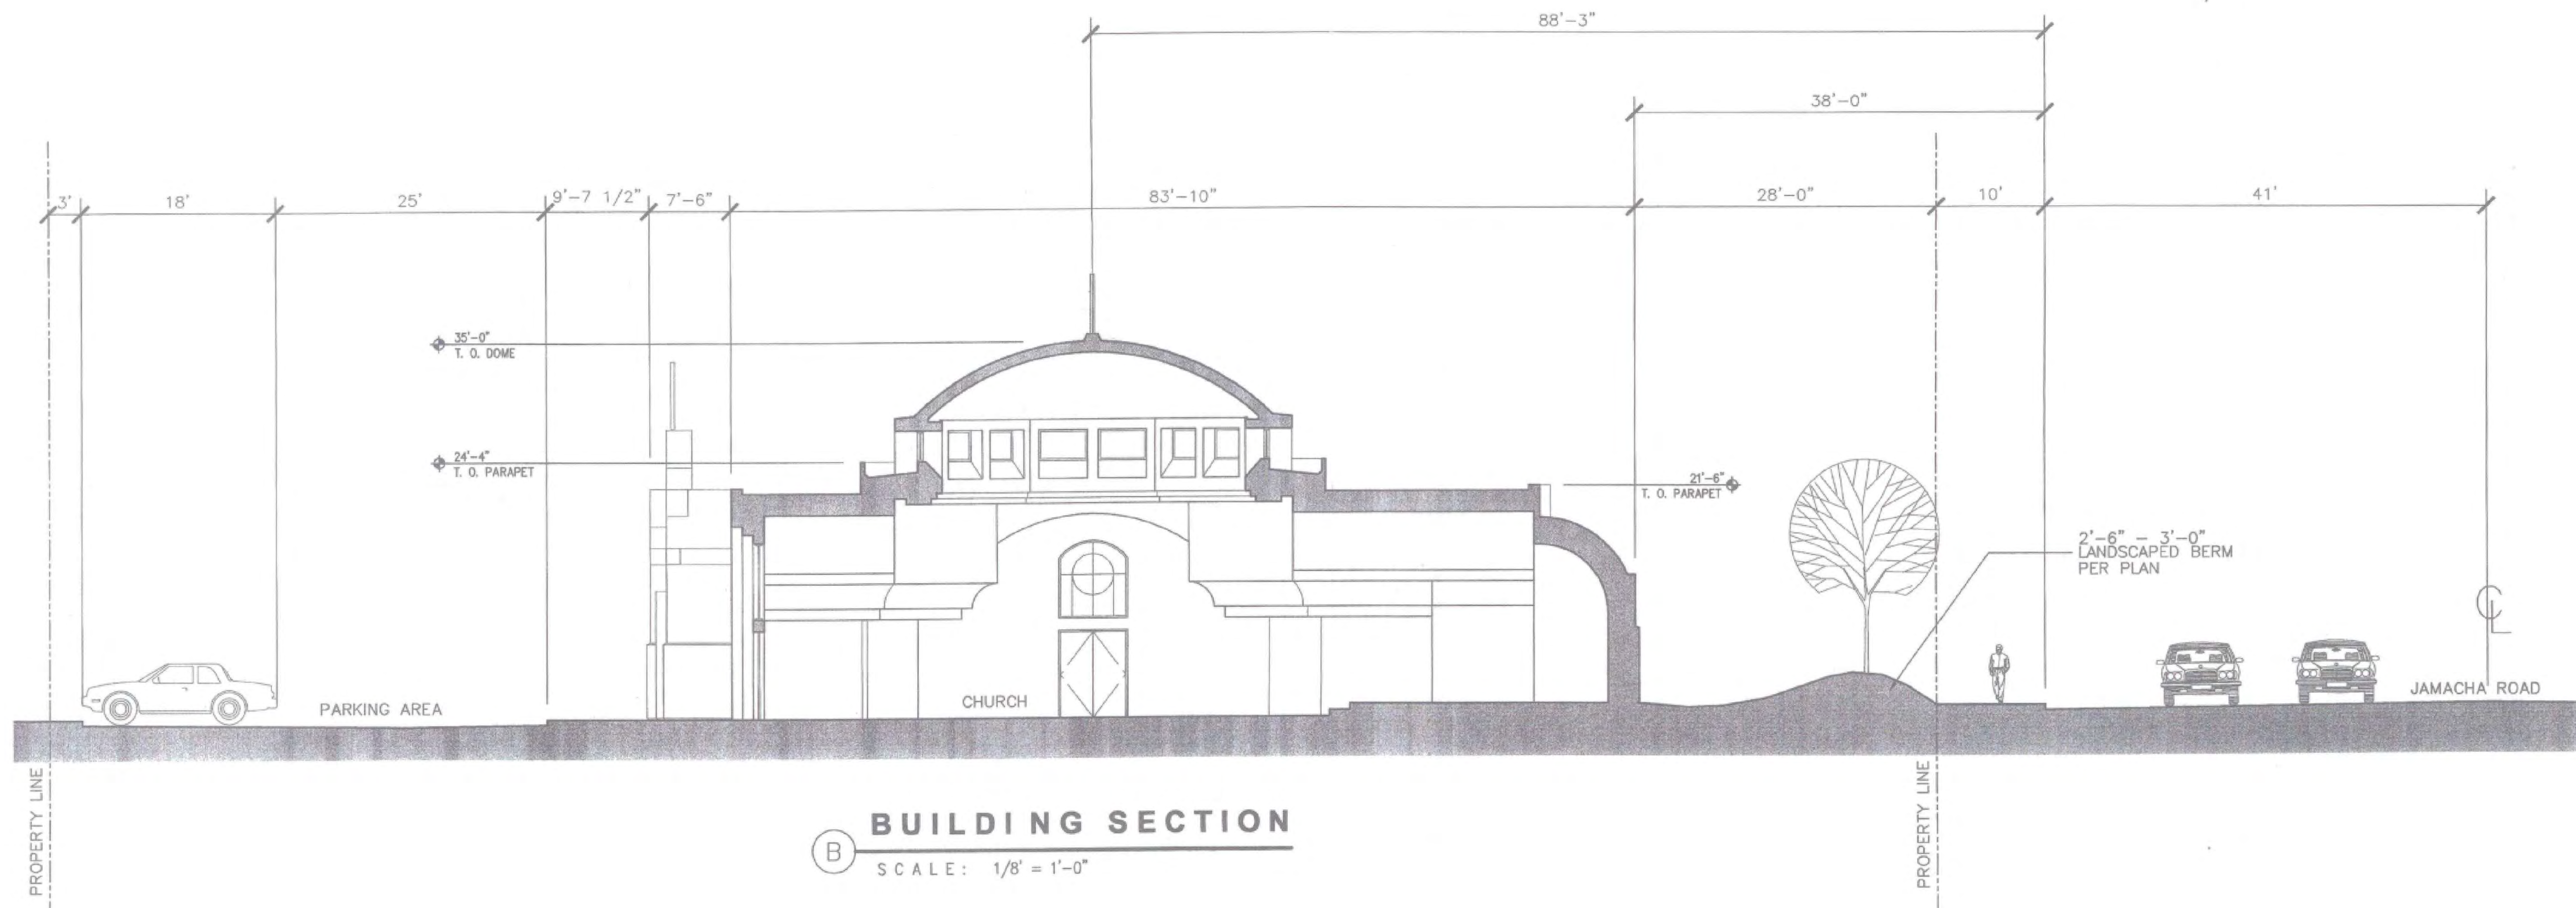

B BUILDING SECTION
SCALE: 1/8" = 1'-0"

Consultant:

Owner:
**St. Gregory of Nyssa
Greek Orthodox Church**
1966 MARYANN WAY, SAN DIEGO COUNTY, CA 92019

Project:
BUILDING SECTIONS (PHASE 2 & 3)
ST. GREGORY OF NYSSA CHURCH
1454 JAMACHA ROAD AT MARYANN WAY, SAN DIEGO (COUNTY), CA

Date: 04/25/05
Scale: AS SHOWN
Job No.: STG0301
Sheet:
A11
Page _____ of _____

M.U.P. # P05010 EV. # P05016