
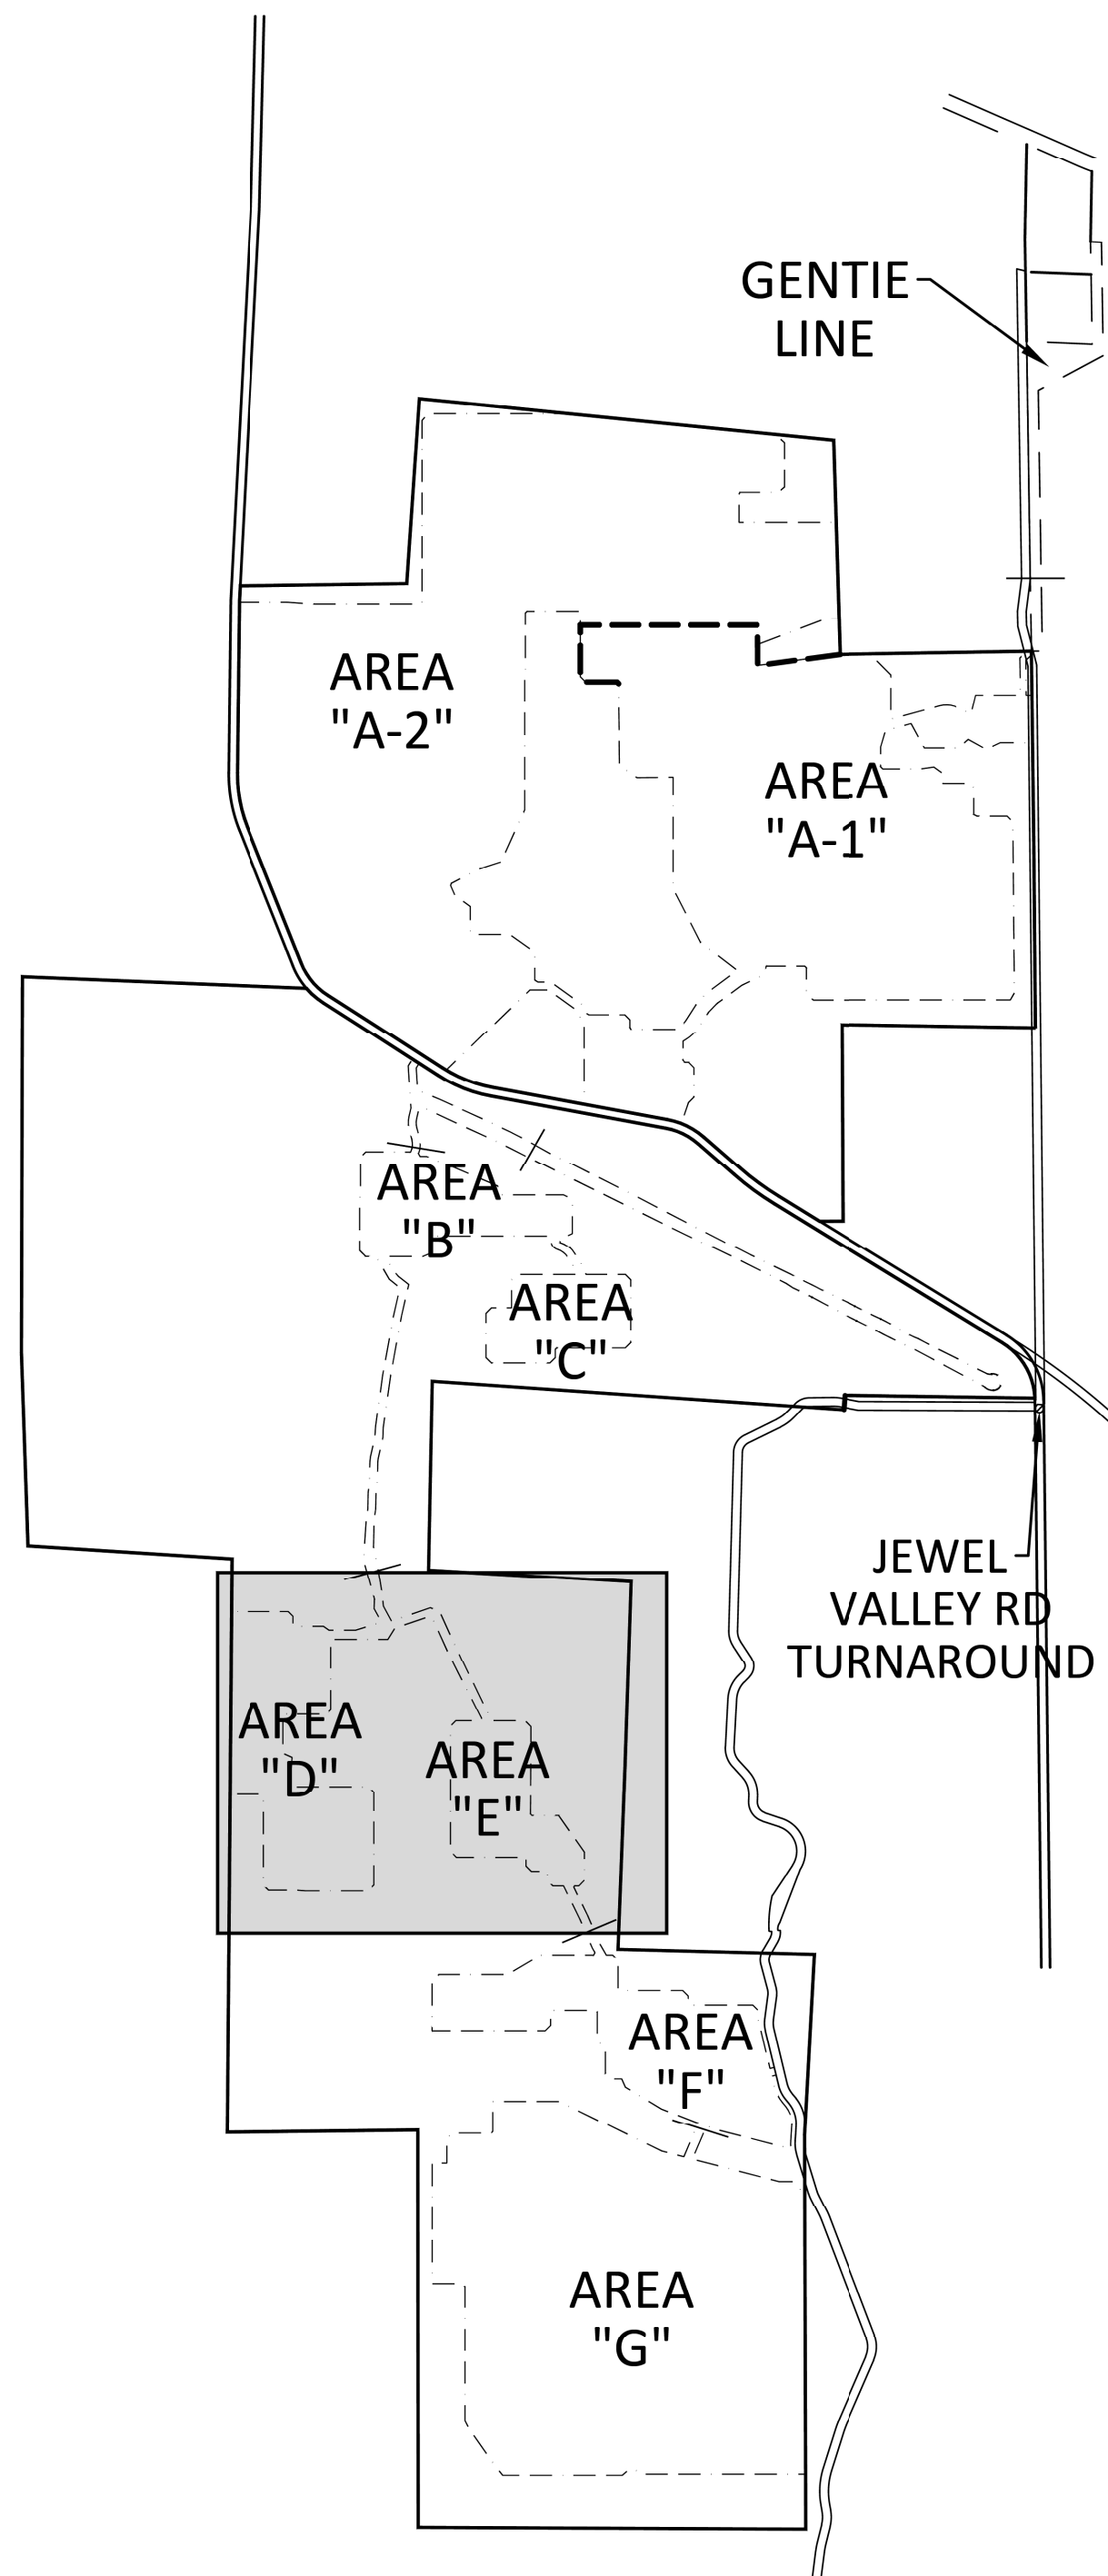



STARLIGHT SOLAR
COUNTY OF SAN DIEGO, CA
PRELIMINARY GRADING PLAN

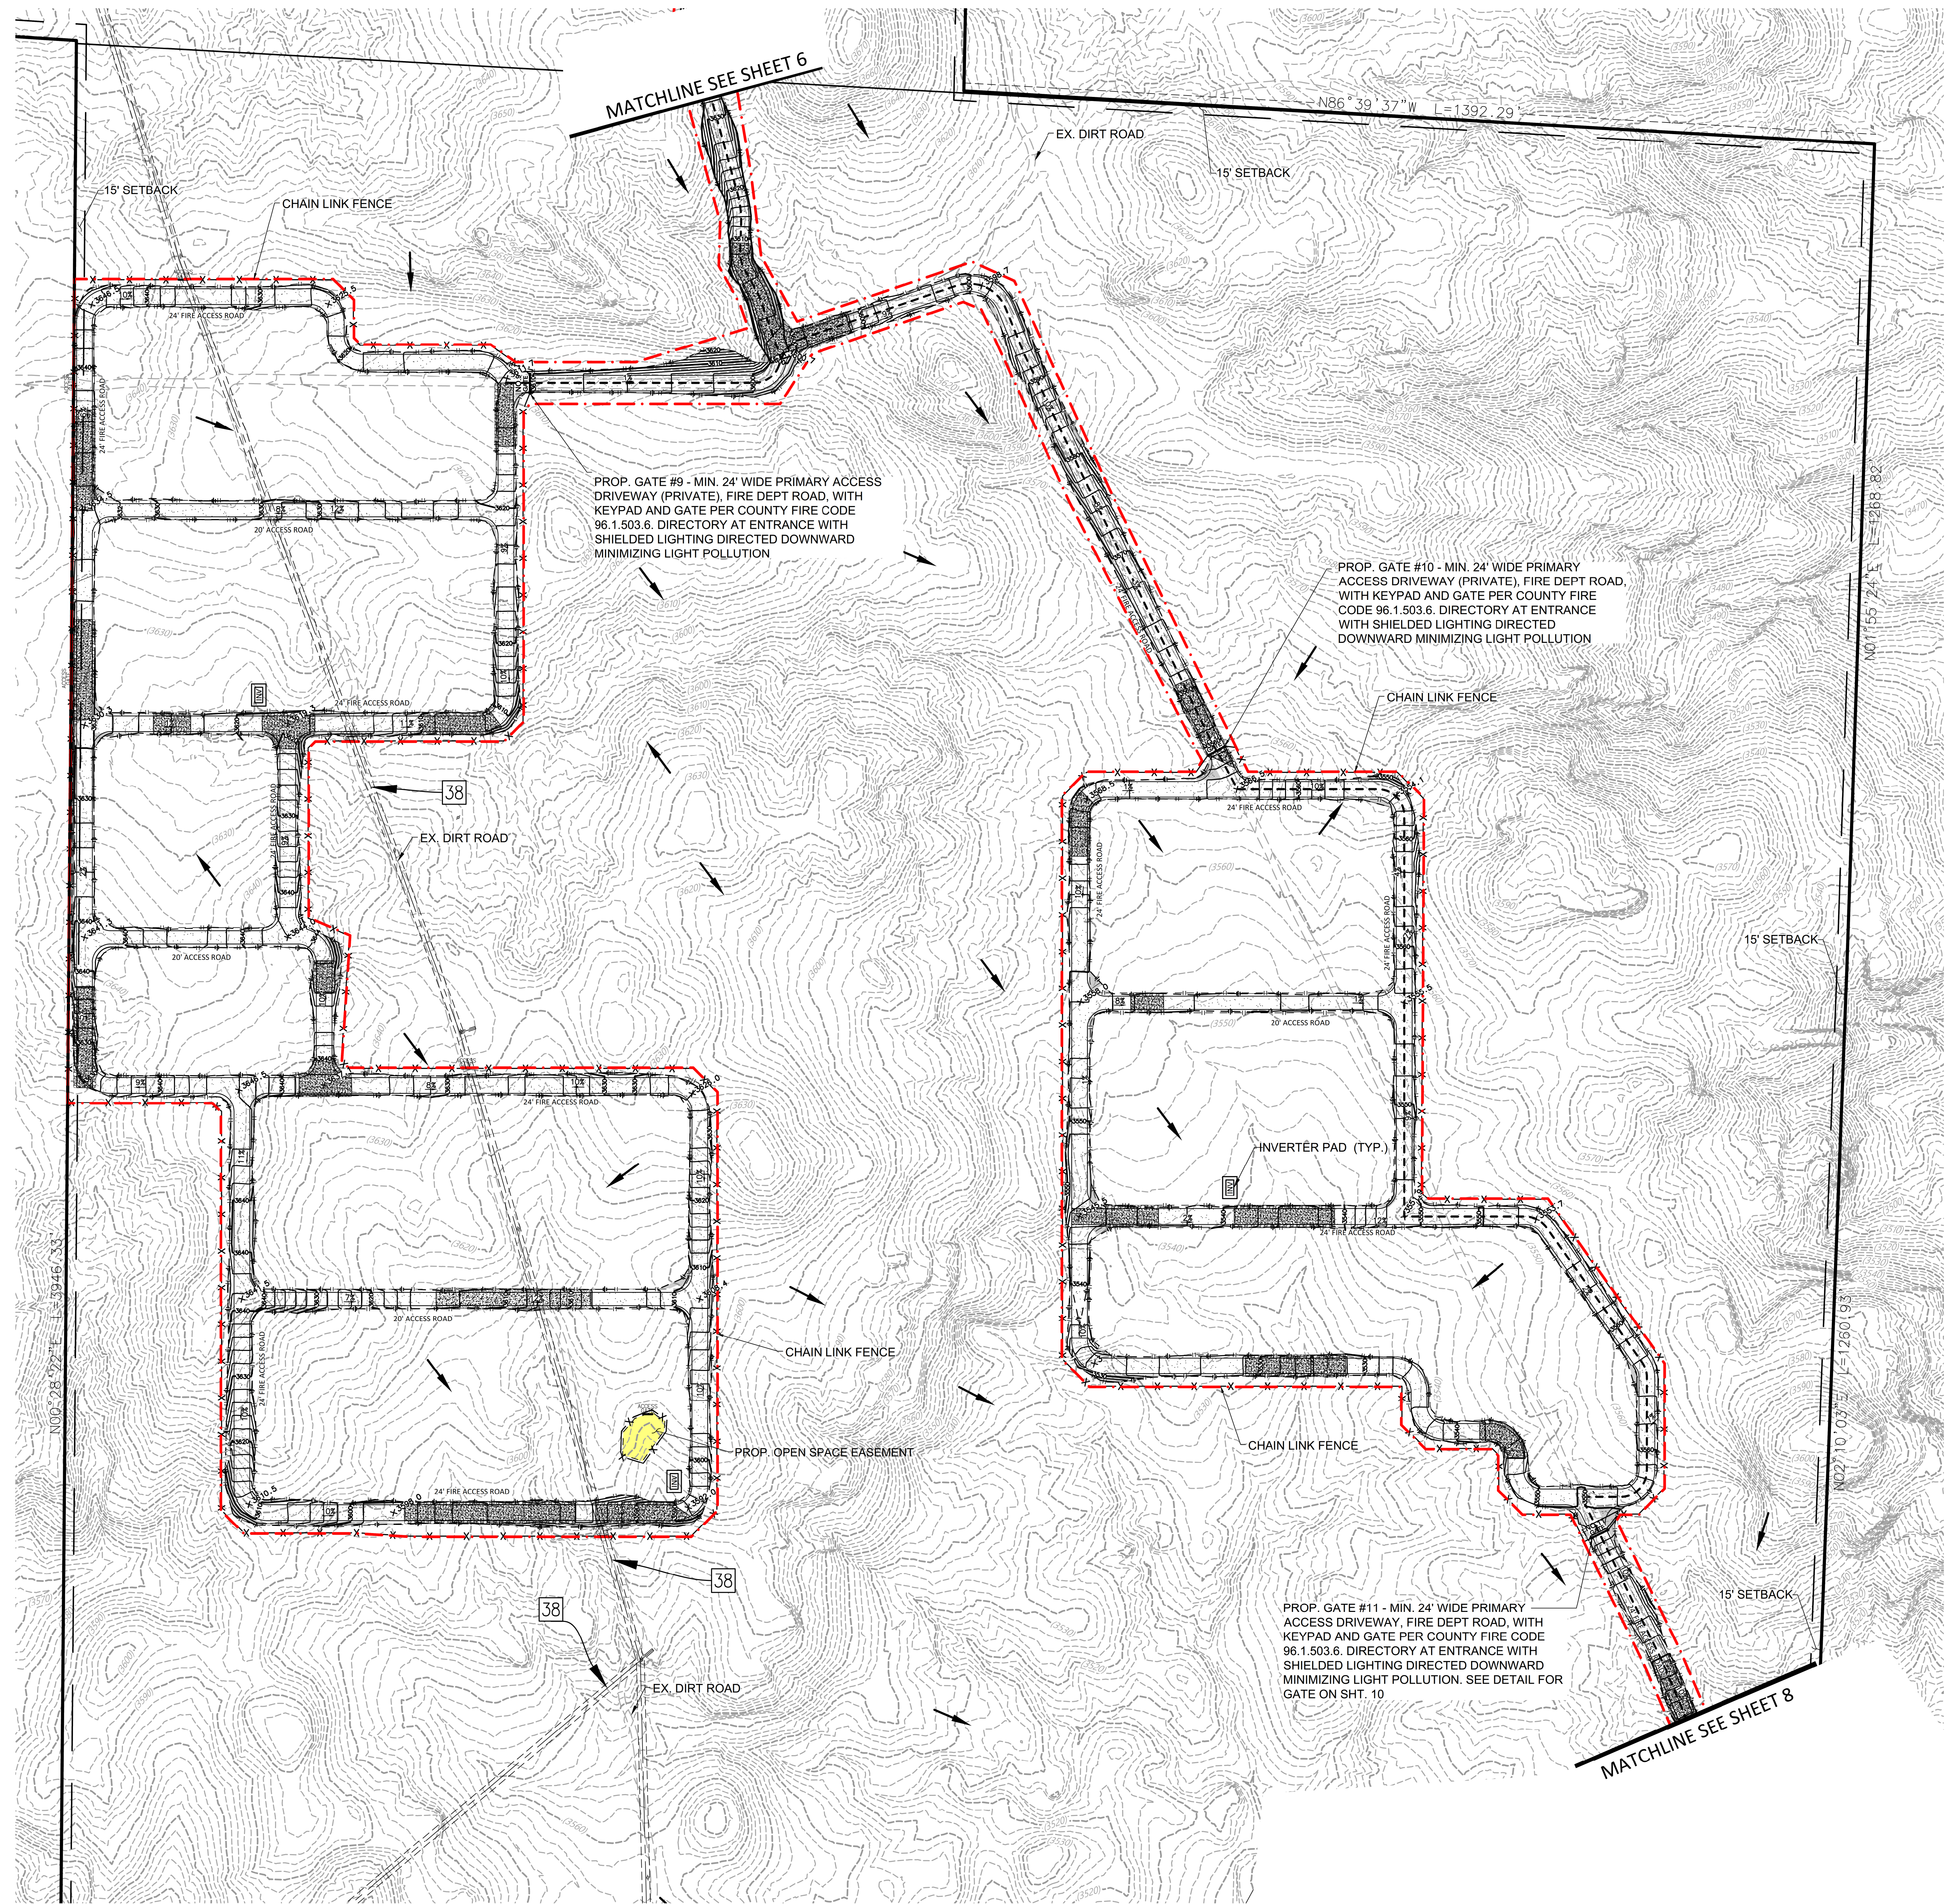

KEY MAP
N.T.S.

LEGEND:

PROPERTY BOUNDARY	---
MAJOR USE PERMIT BOUNDARY	---
PHASE 1 (AREA "A-1")	---
PROPOSED OPEN SPACE EASEMENT	---
W/6" CHAIN LINK FENCE	---
W/ ACCESS GATE	---
EXISTING EASEMENT	---
EXISTING CONTOUR	(1445)
PROP. GRADING	1460
EX. FENCE	---
PROP. CHAIN LINK FENCE	---
PROP. BREAKAWAY FENCE (SEE MUP SHT. 10 FOR DETAIL)	---
EX. DG ROAD	---
EX. PAVEMENT	---
PROP. 20' DG / 24' DG FIRE ACCESS ROAD-ALL WEATHER	---
PROP. CONCRETE CROSSING WITH RIP-RAP (SEE SHT 8)	---
EX. POWER POLE	---
PROP. INVERTER PAD	---
DIRECTION OF FLOW	---
PROP. SPOT ELEVATION	---
PROP. 2:1 SLOPE FILL 33' TALL	---
PROP. 2:1 SLOPE CUT	---
DAYLIGHT LINE	---
PROP. UNDERGROUND TRANSMISSION LINE	---

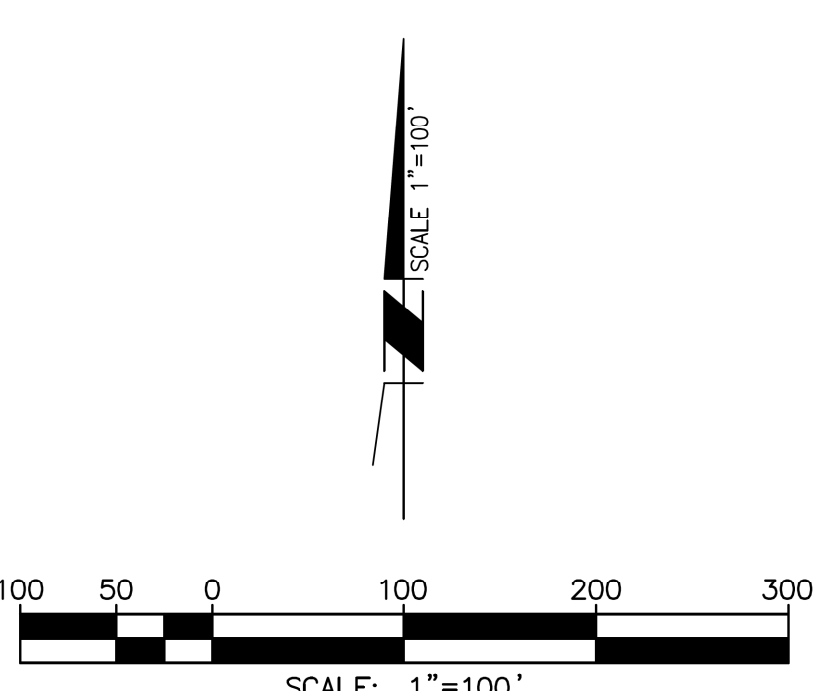

AREA "D" & "E"
SCALE: 1"=100'

STARLIGHT SOLAR
COUNTY OF SAN DIEGO, CA
PRELIMINARY GRADING PLAN

AREA "D" & "E"

SHEET 7 OF 9
MARCH 15, 2024

Michael Baker
INTERNATIONAL

C:\USERS\FABRICIA\MEP\24\04563027\185514-GP-03.DWG BUTTS, KIMBERLY 3/17/2024 3:52 PM