

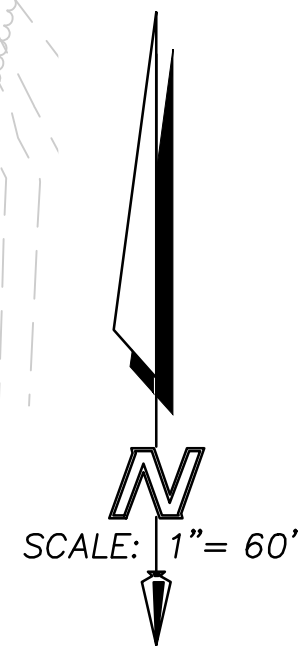


SEE SHEET 2

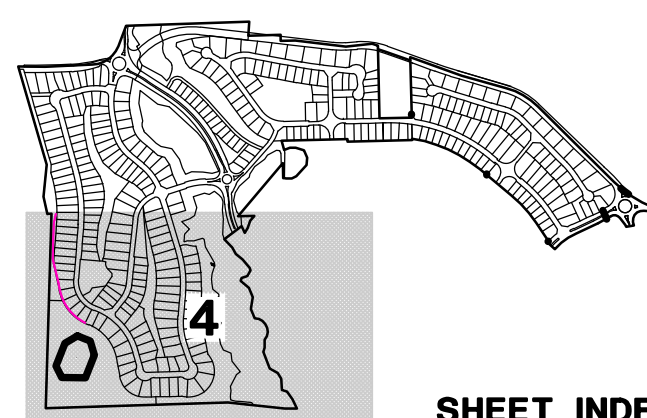

SCALE: 1"=60'

SEE SHEET 5

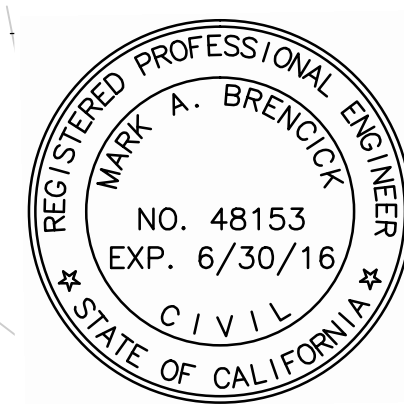

PREPARED BY:




COUNTY OF SAN DIEGO TM 5572 RPL 5
IMPLEMENTING PRELIMINARY GRADING PLAN FOR
LILAC HILLS RANCH
PRELIMINARY GRADING PLAN

SHEET NO. 4 OF 9



NOTE: SEE TM 5572 FOR LOT DIMENSION DATA

07-01-16 SUBMITTAL

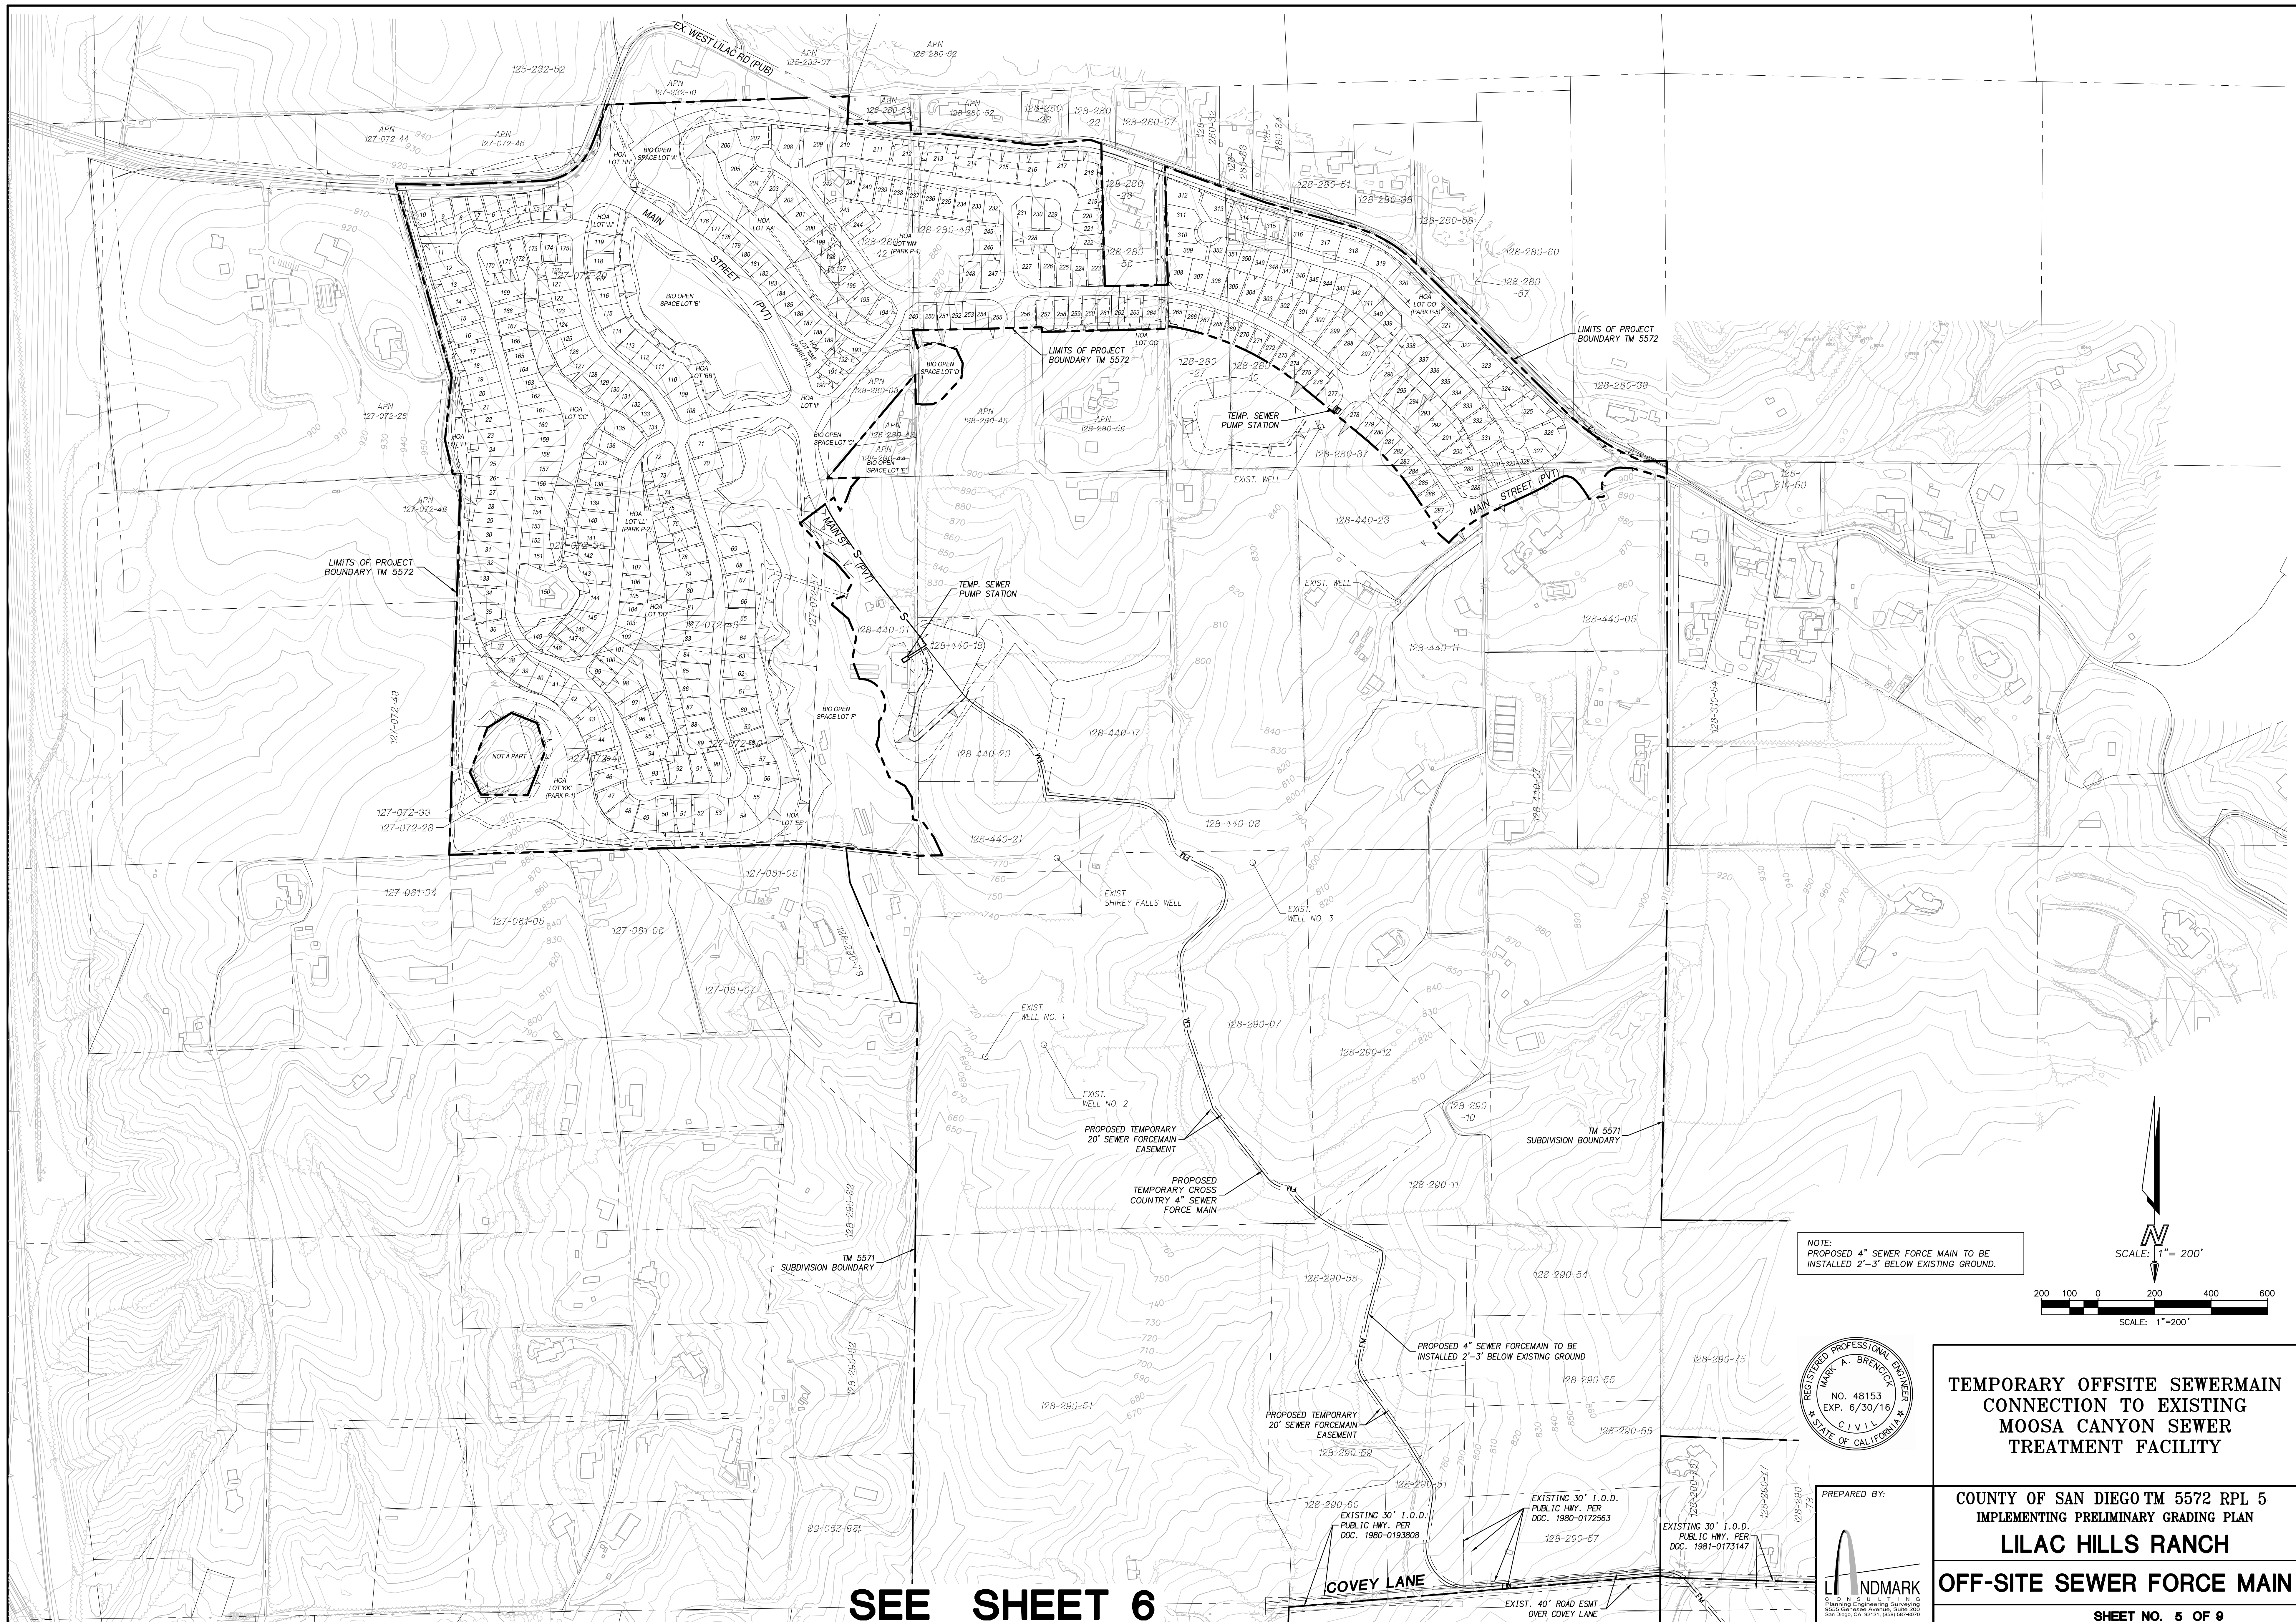

SEE SHEET 6

NOTE:
PROPOSED 4" SEWER FORCE MAIN TO BE
INSTALLED 2'-3' BELOW EXISTING GROUND.

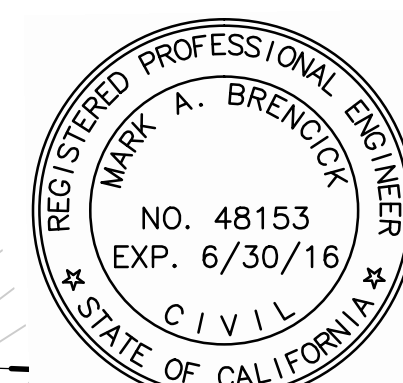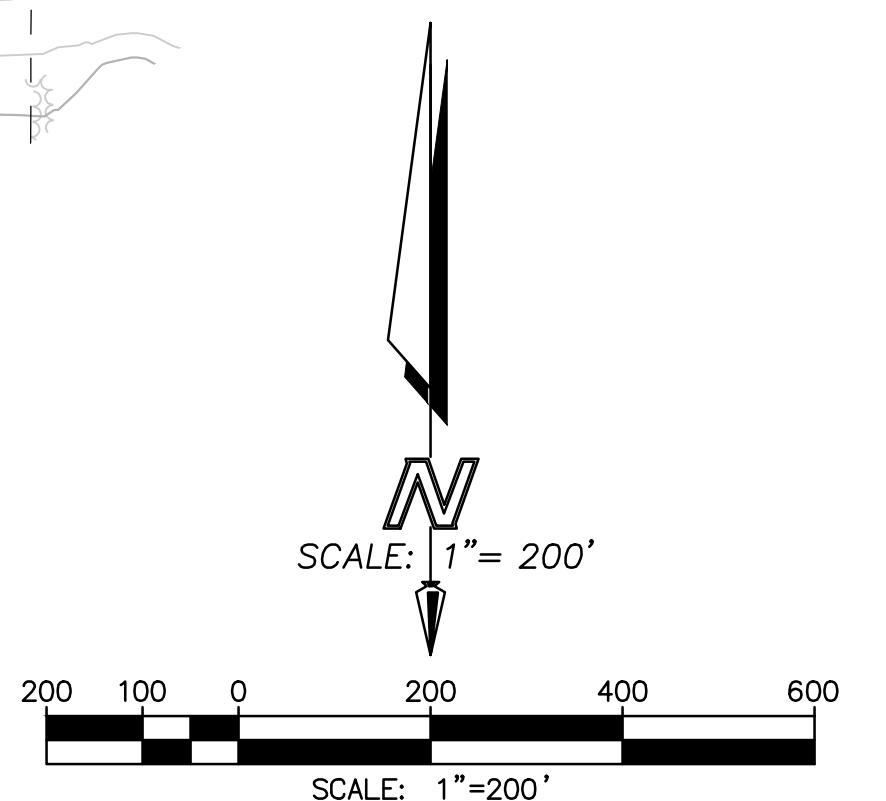

TEMPORARY OFFSITE SEWERMAIN
CONNECTION TO EXISTING
MOOSA CANYON SEWER
TREATMENT FACILITY

COUNTY OF SAN DIEGO TM 5572 RPL 5
IMPLEMENTING PRELIMINARY GRADING PLAN

OFF-SITE SEWER FORCE MAIN

SHEET NO. 5 OF 9

PREPARED BY:



OFF-SITE SEWER FORCE MAIN

SHEET NO. 5 OF 9

07-01-15 SUBMITTAL