

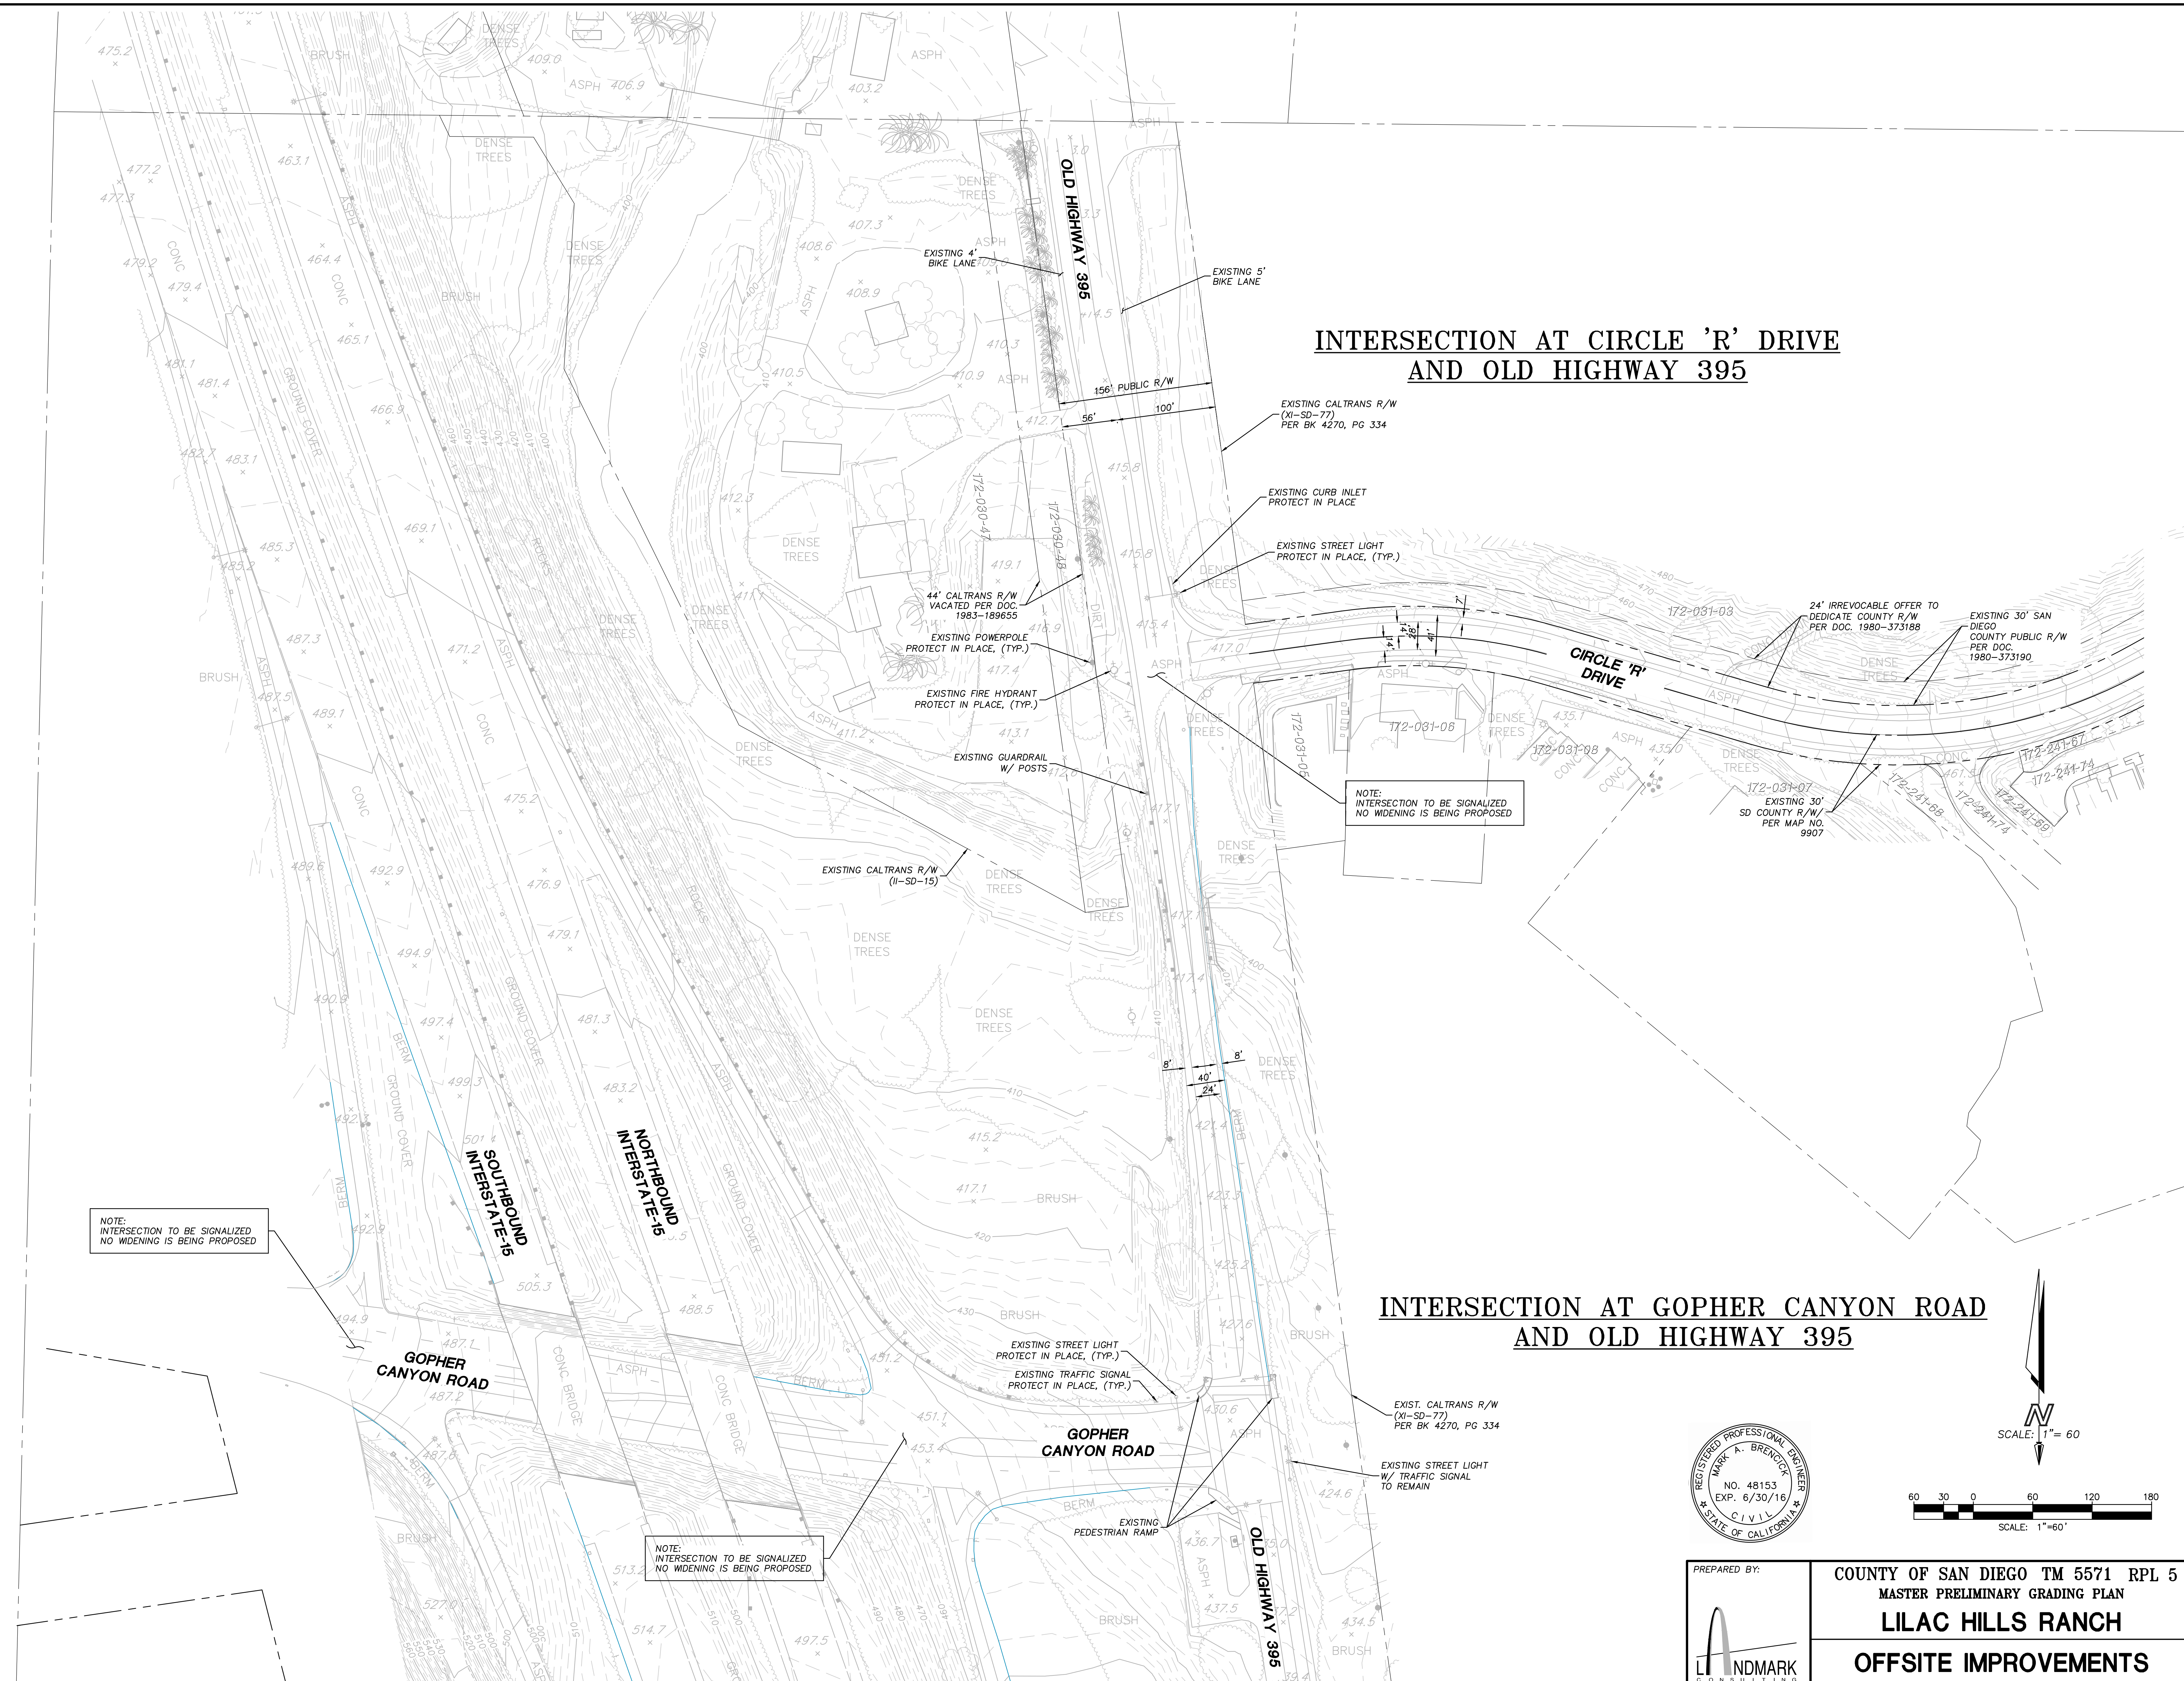
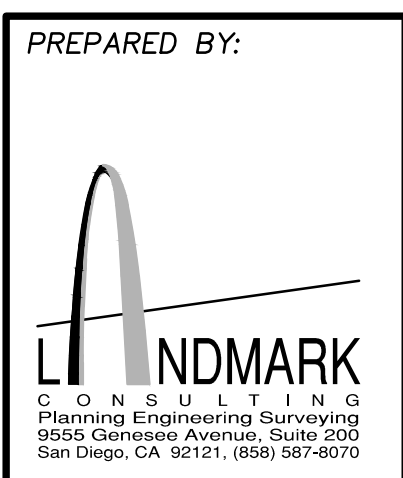


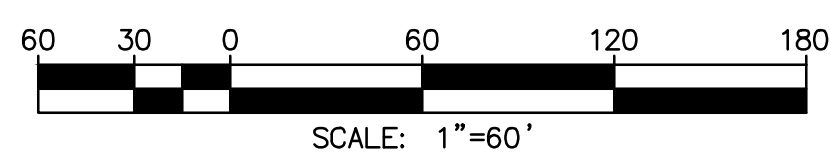


**INTERSECTION AT CIRCLE 'R' DRIVE
AND OLD HIGHWAY 395**


**INTERSECTION AT GOPHER CANYON ROAD
AND OLD HIGHWAY 395**

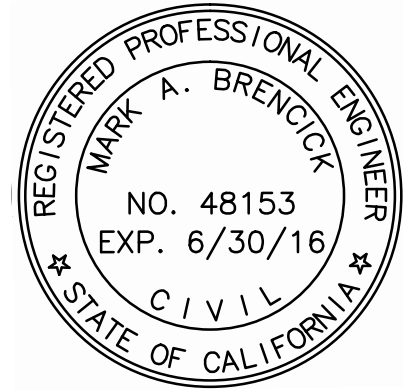


SEE BELOW LEFT

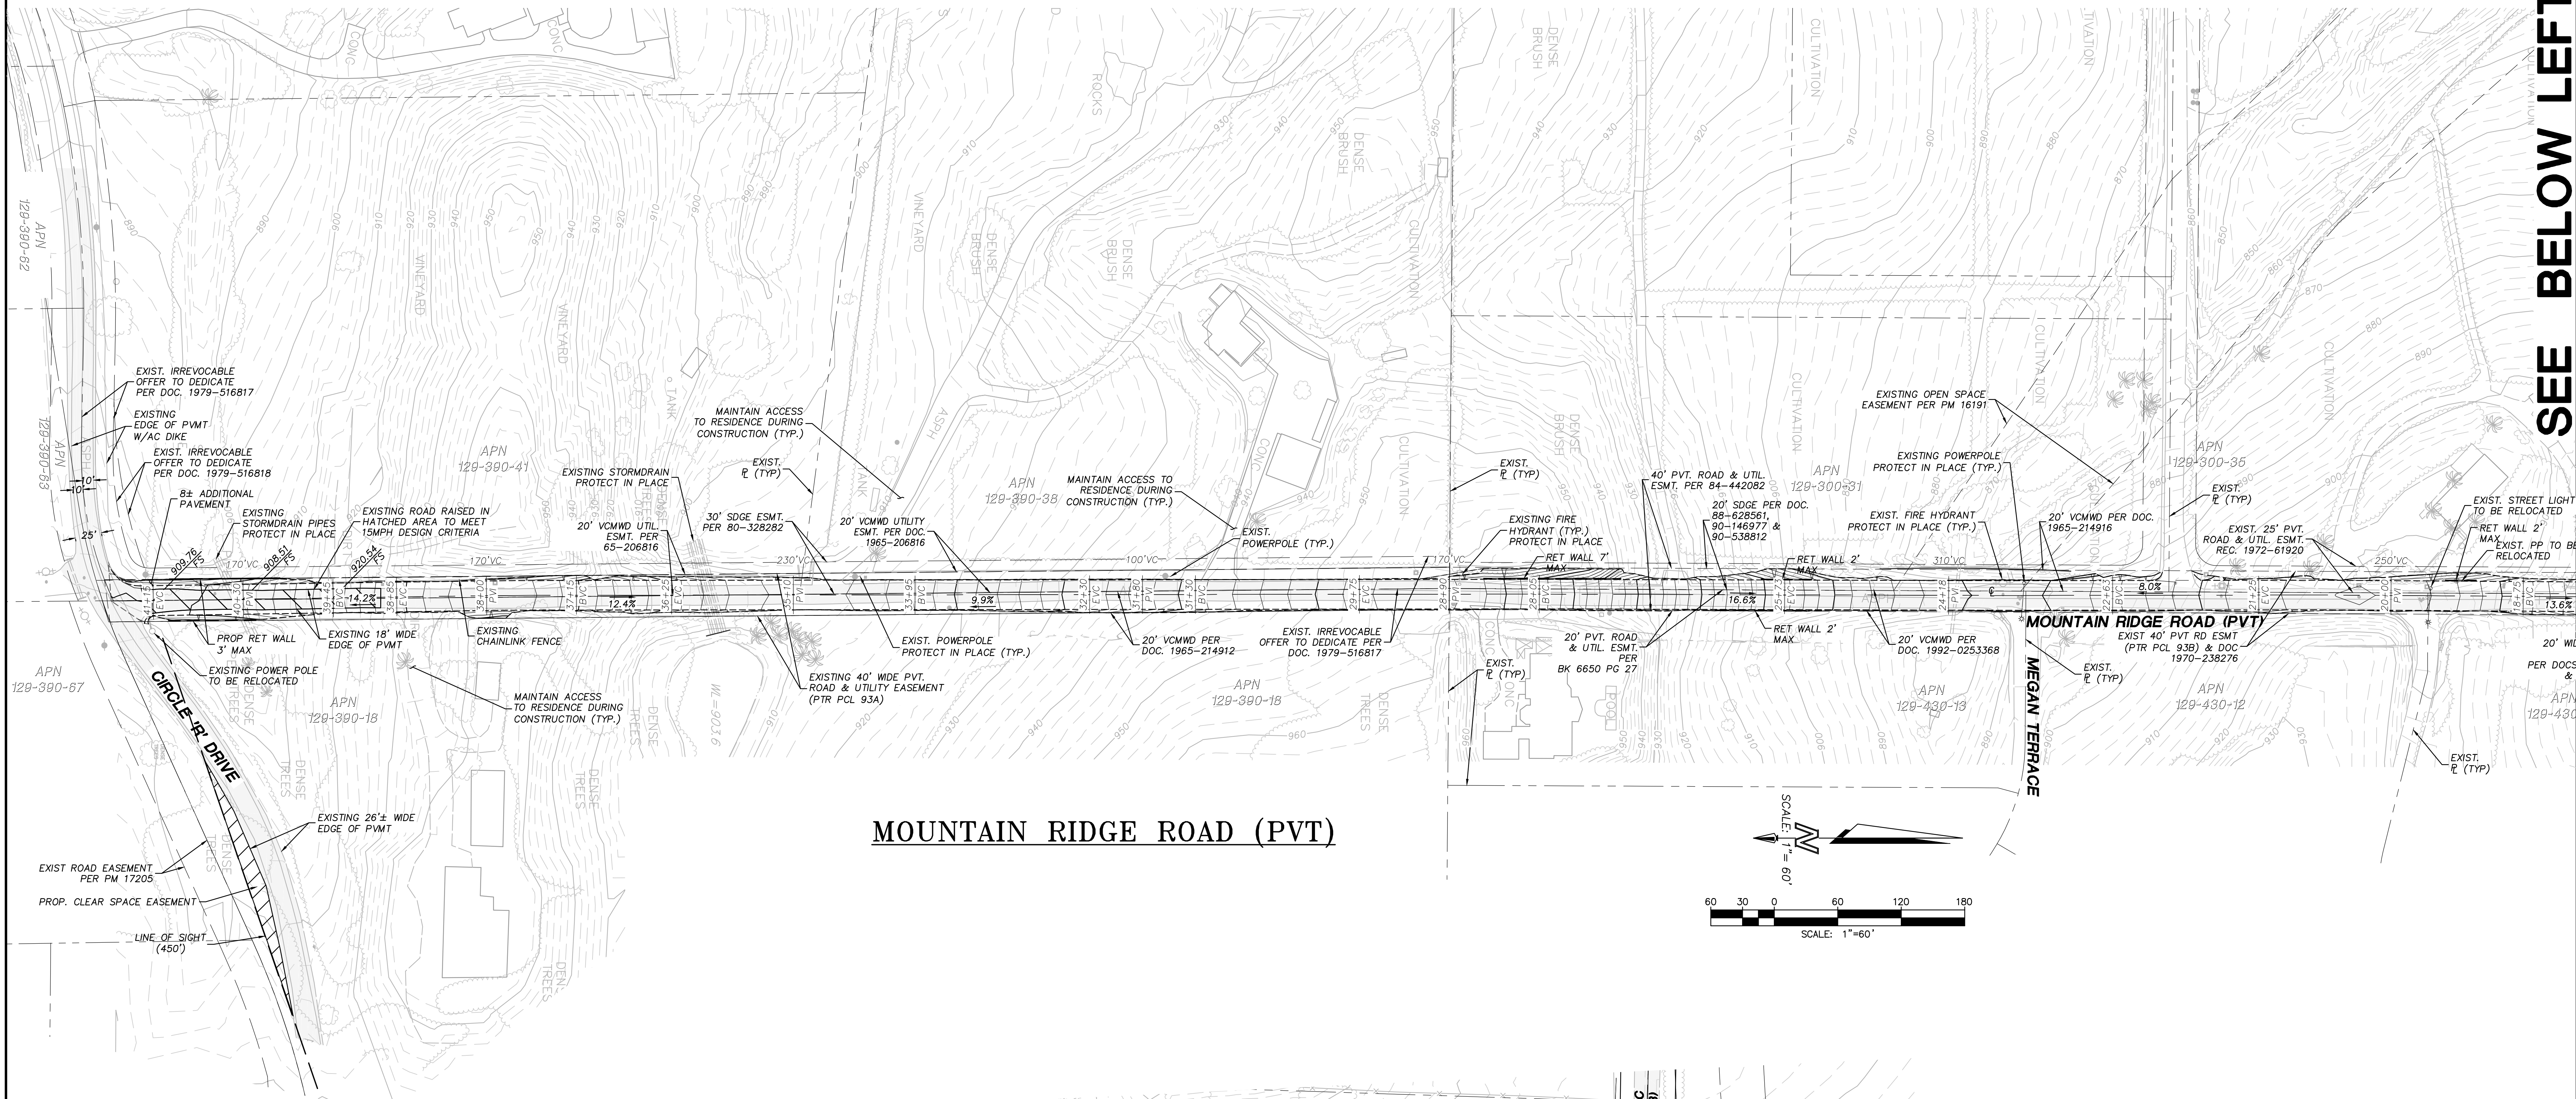


MOUNTAIN RIDGE ROAD (PVT)

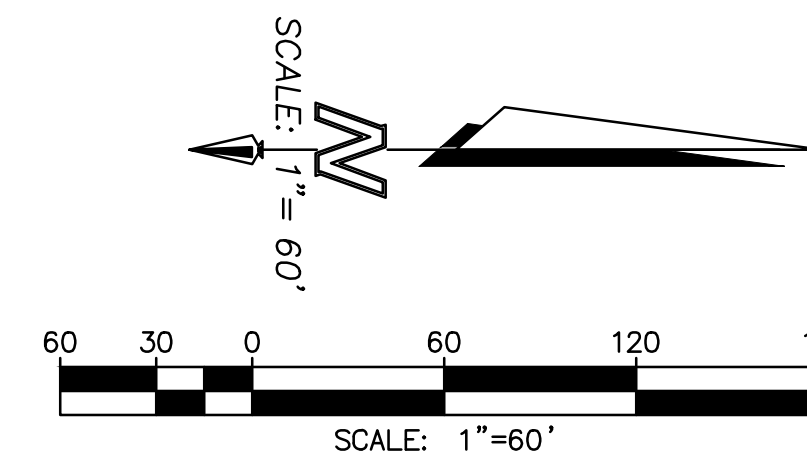

SEE UPPER RIGHT

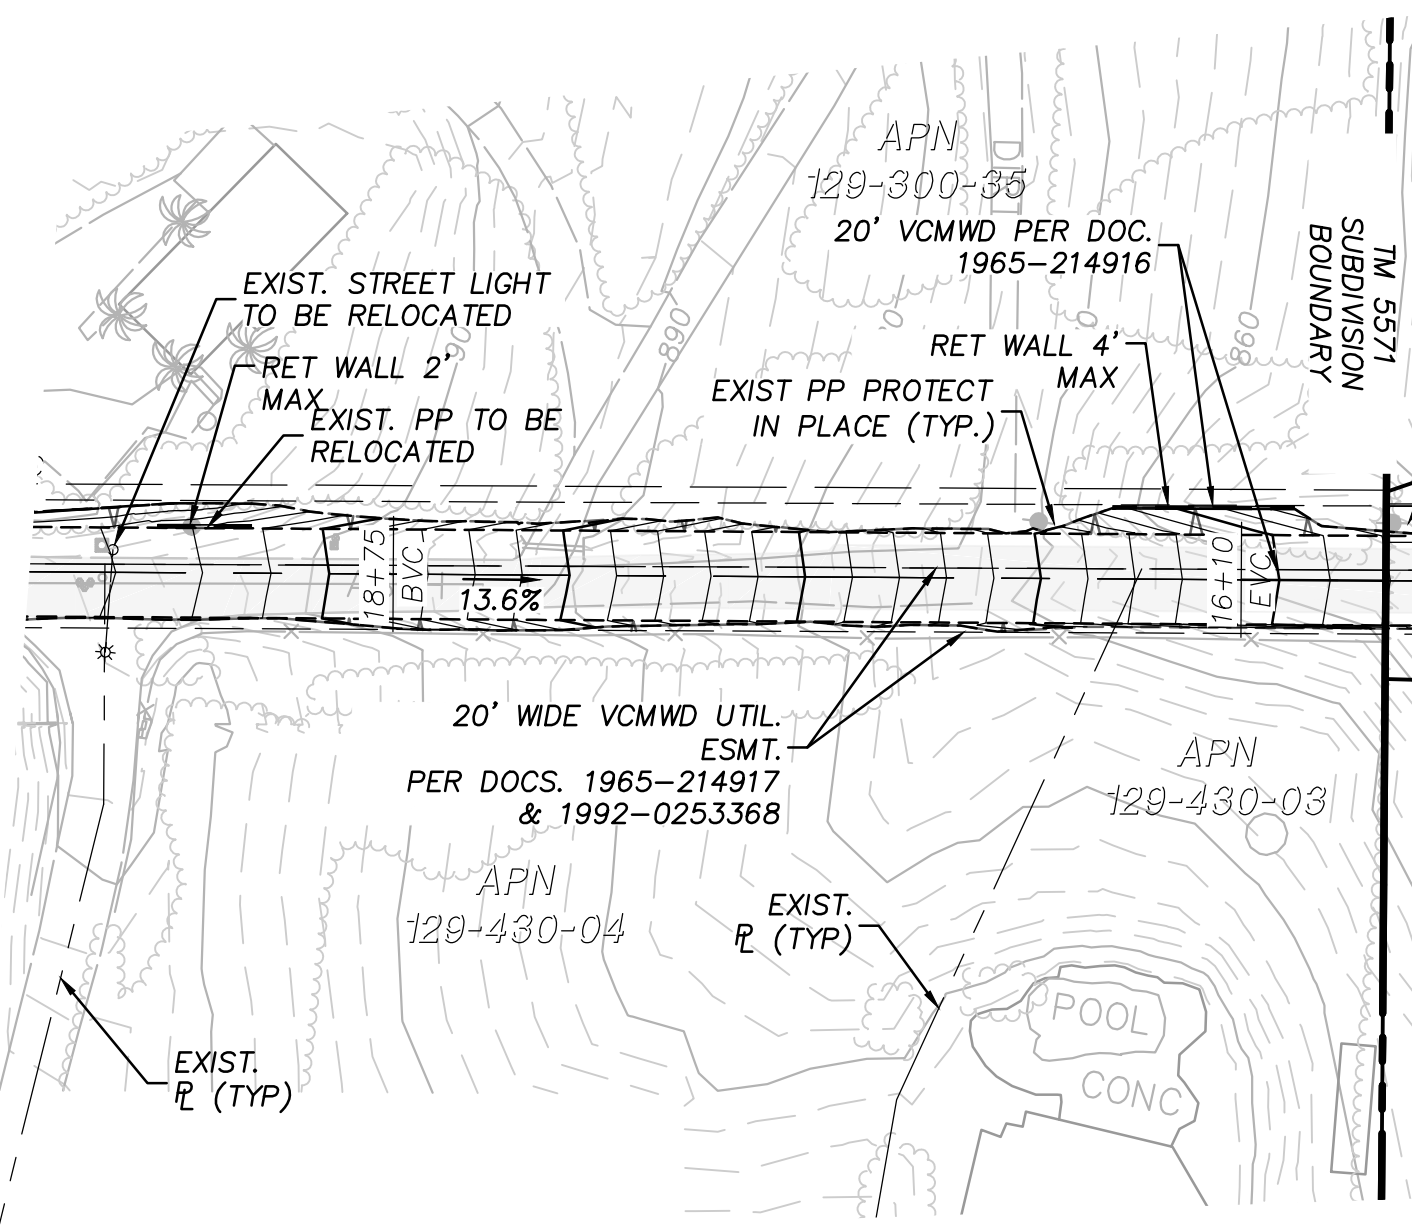


MOUNTAIN RIDGE ROAD (PVT)

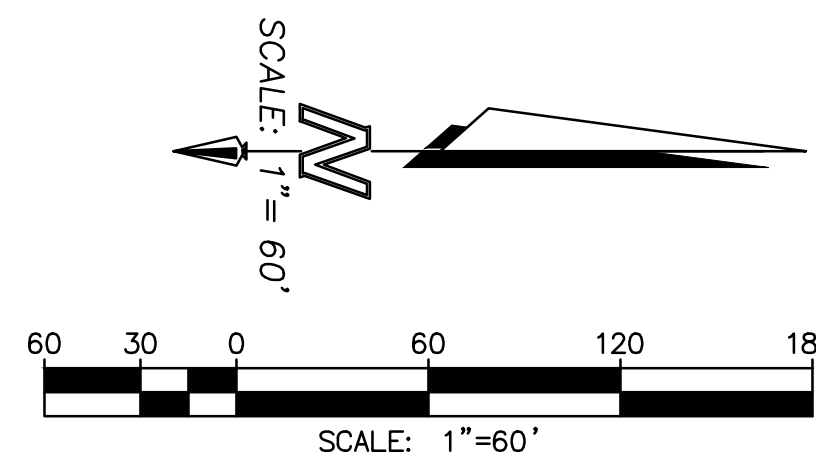


SEE SHEET 5


SEE SHEET 5

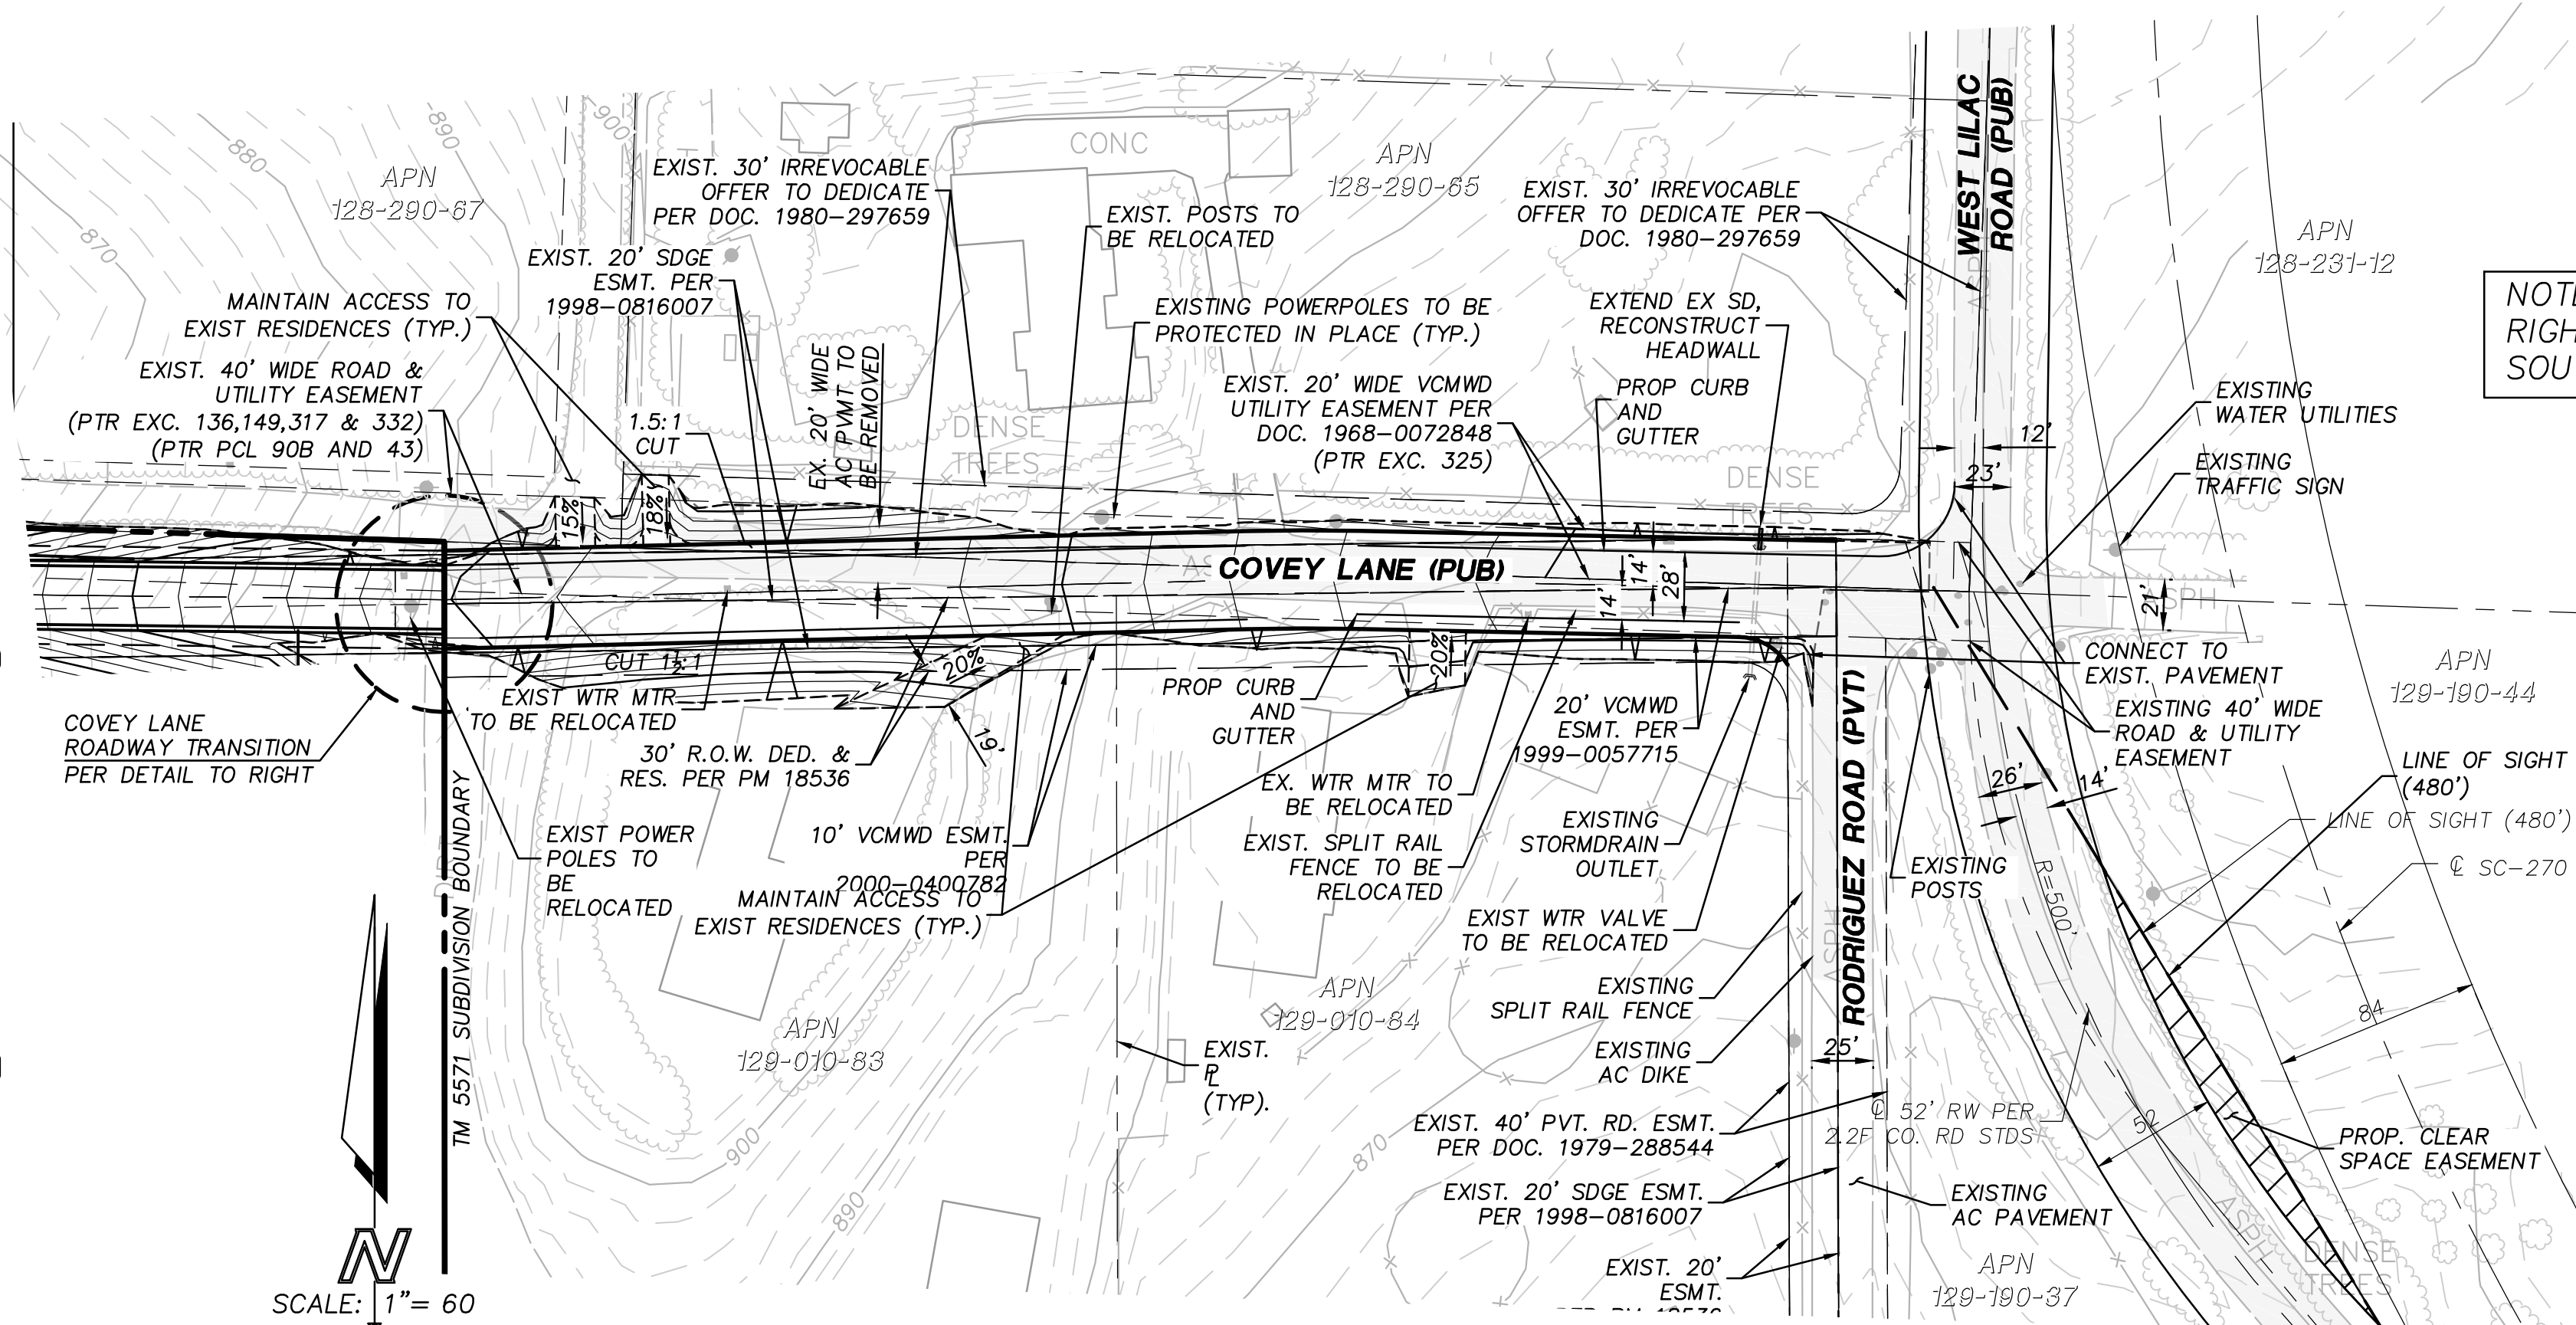


COVEY LANE (PUBLIC)

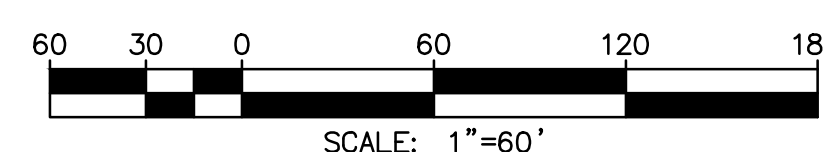

NOTE: THERE IS NO EXISTING RIGHT-OF-WAY FOR EX. W. LILAC ROAD SOUTH OF COVEY LANE.

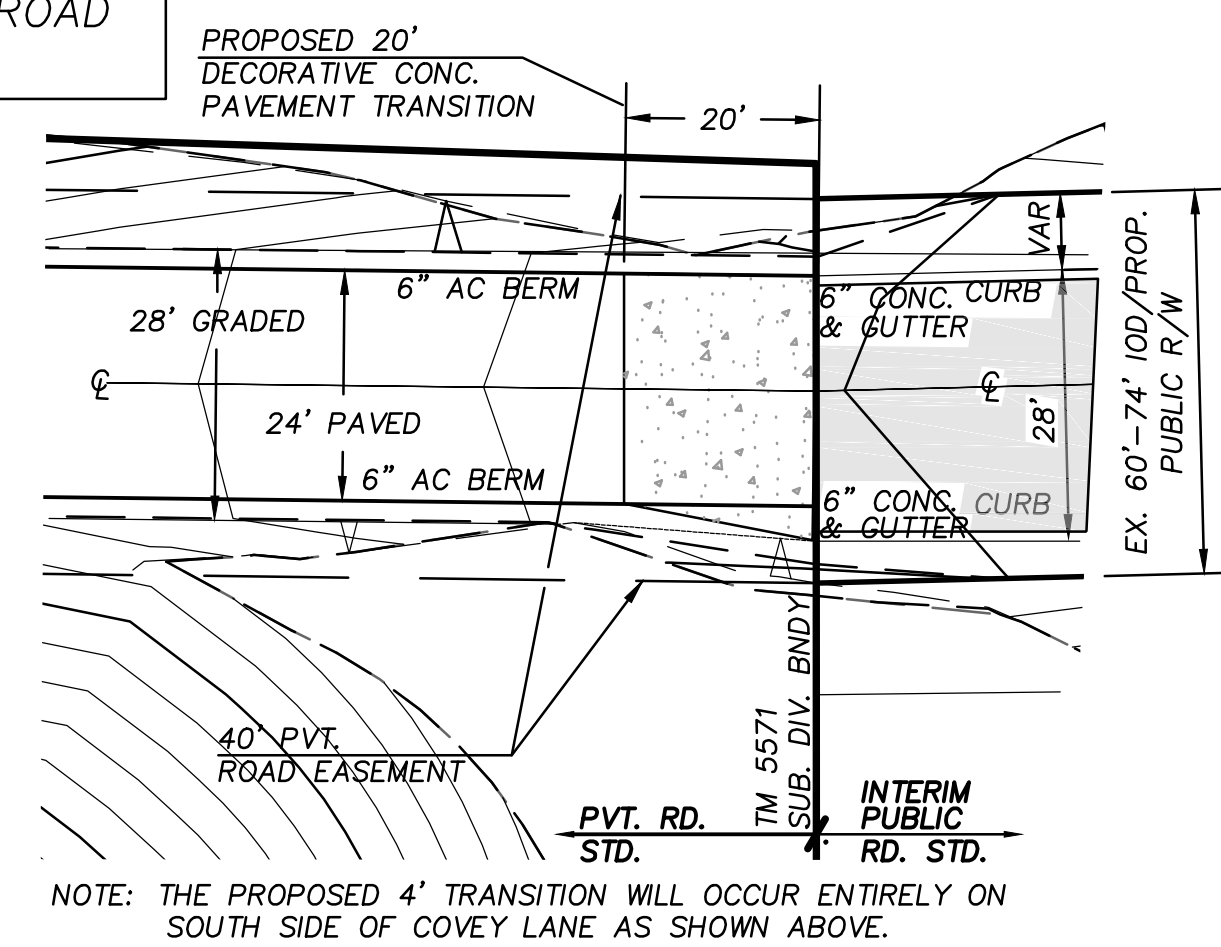

DETAIL: PROPOSED COVEY LANE TRANSITION

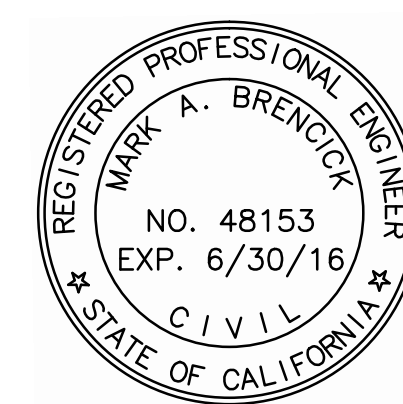

PREPARED BY:





COUNTY OF SAN DIEGO TM 5571 RPL 5
MASTER PRELIMINARY GRADING PLAN



LILAC HILLS RANCH

OFFSITE IMPROVEMENTS


SHEET NO. 6 OF 12

07-01-15 SUBMITTAL

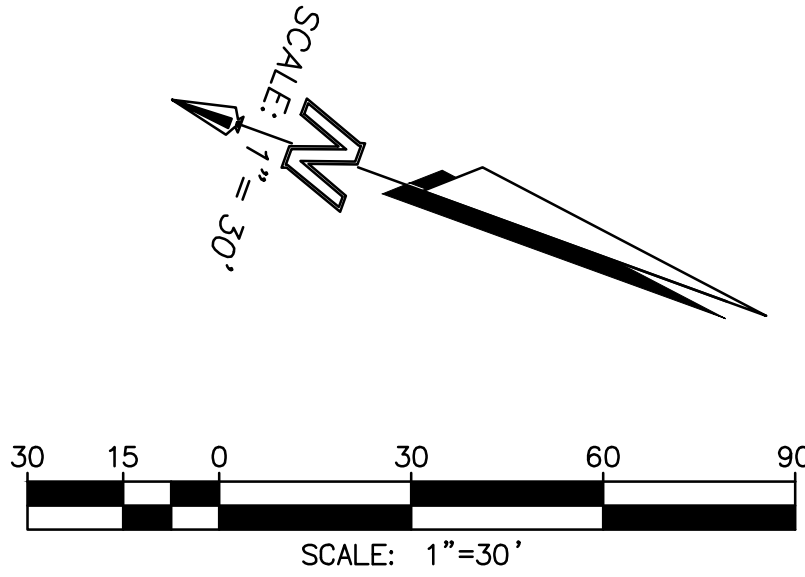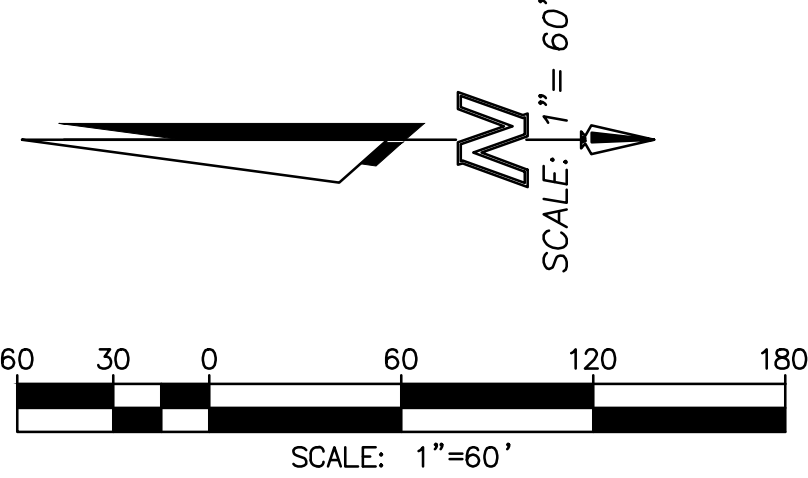


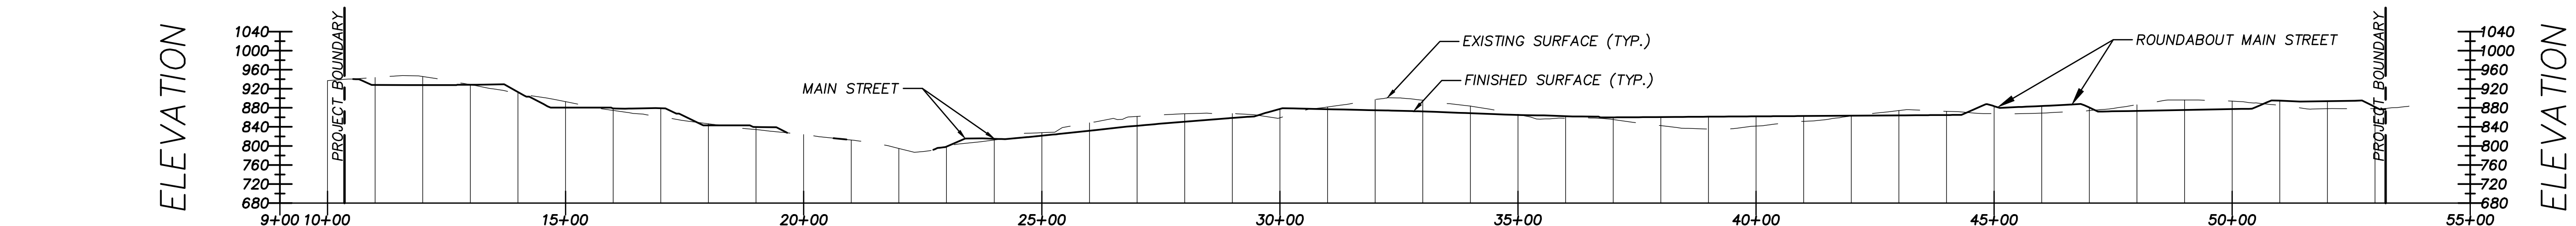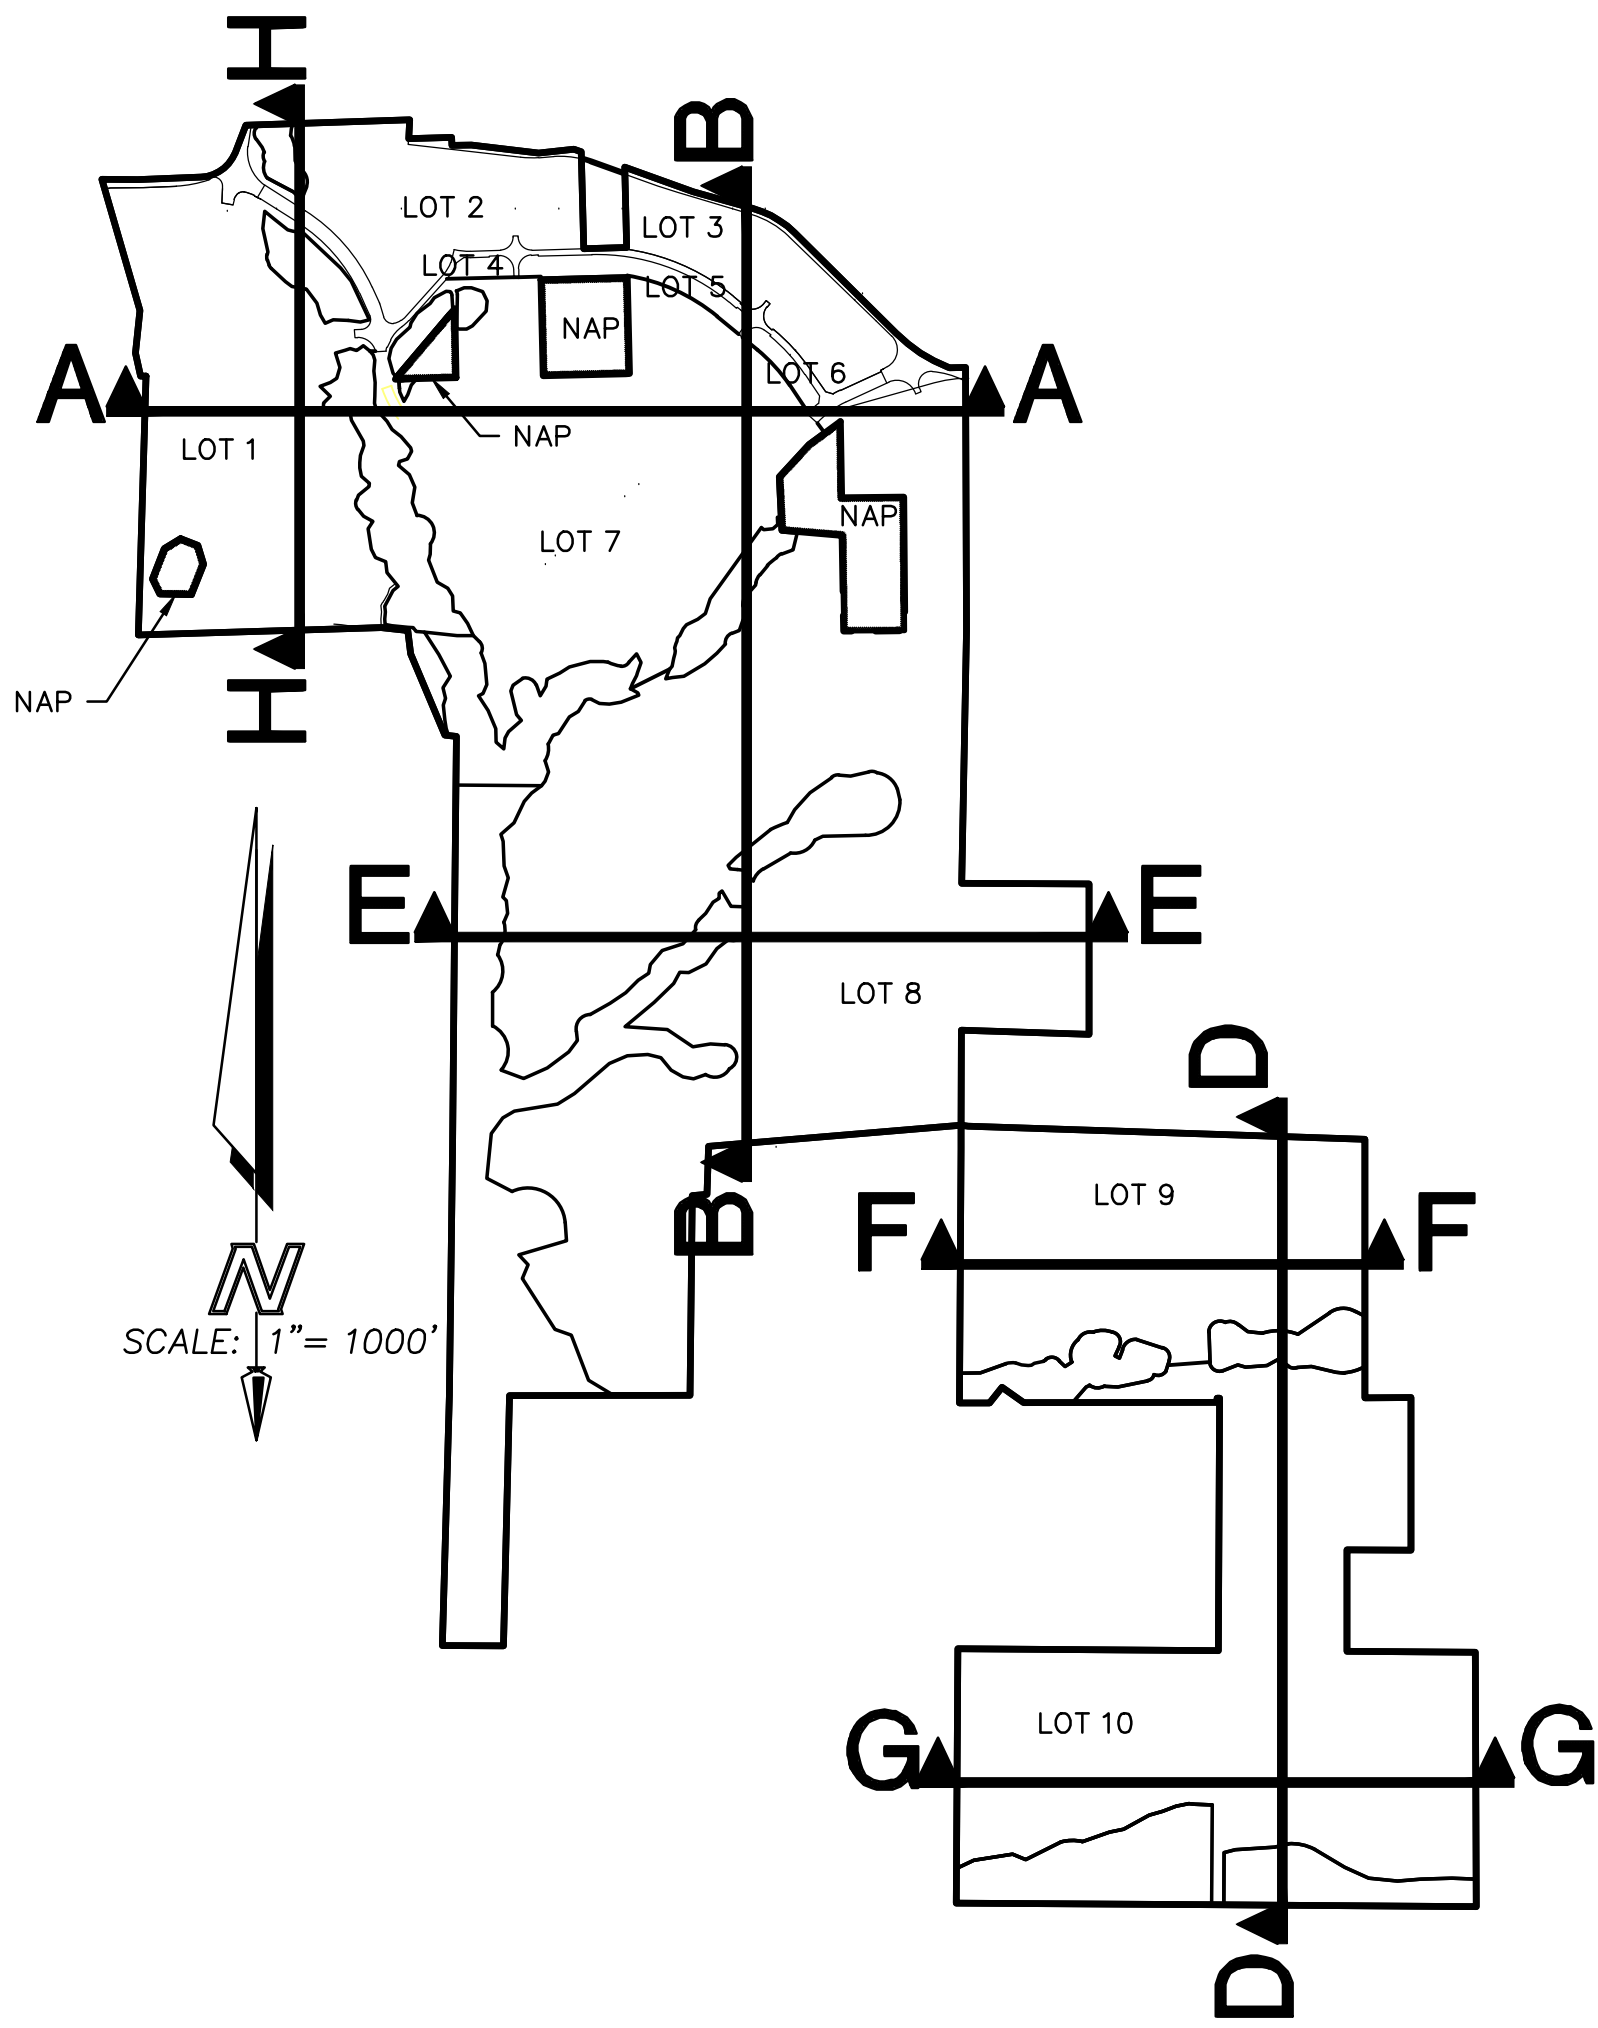


SECTION A-A

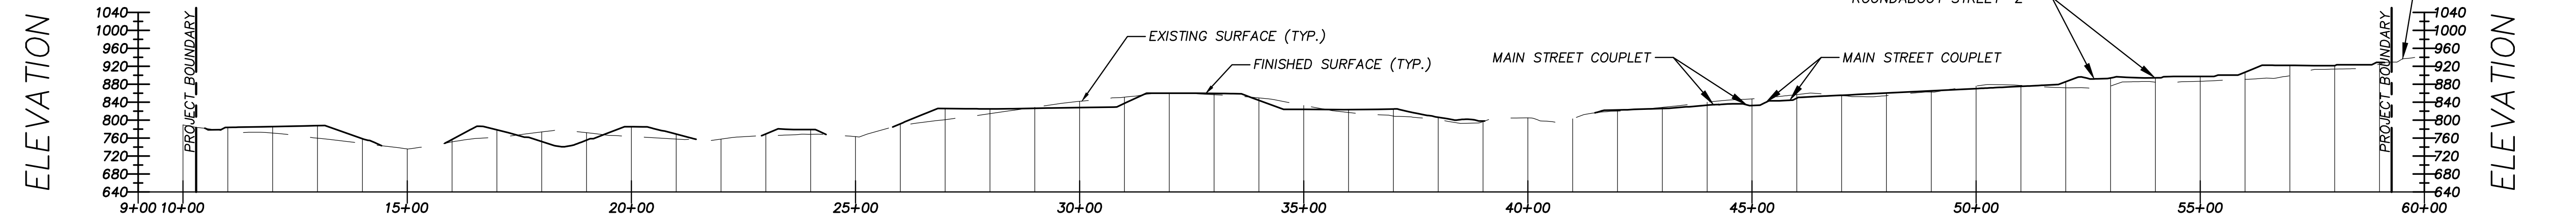


SECTION B-B

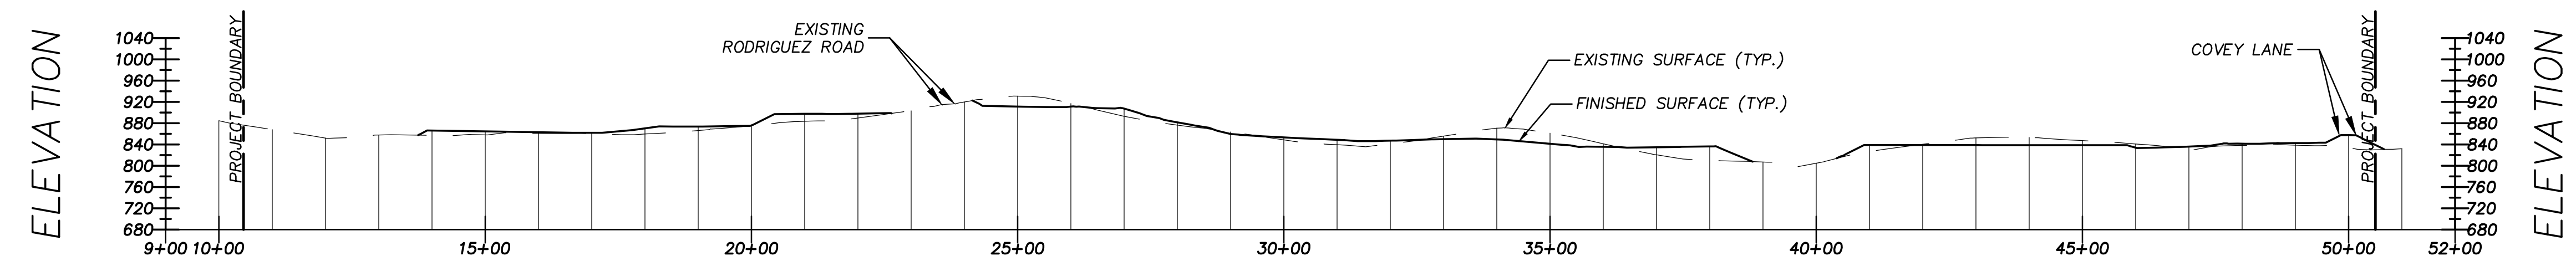


SECTION D-D

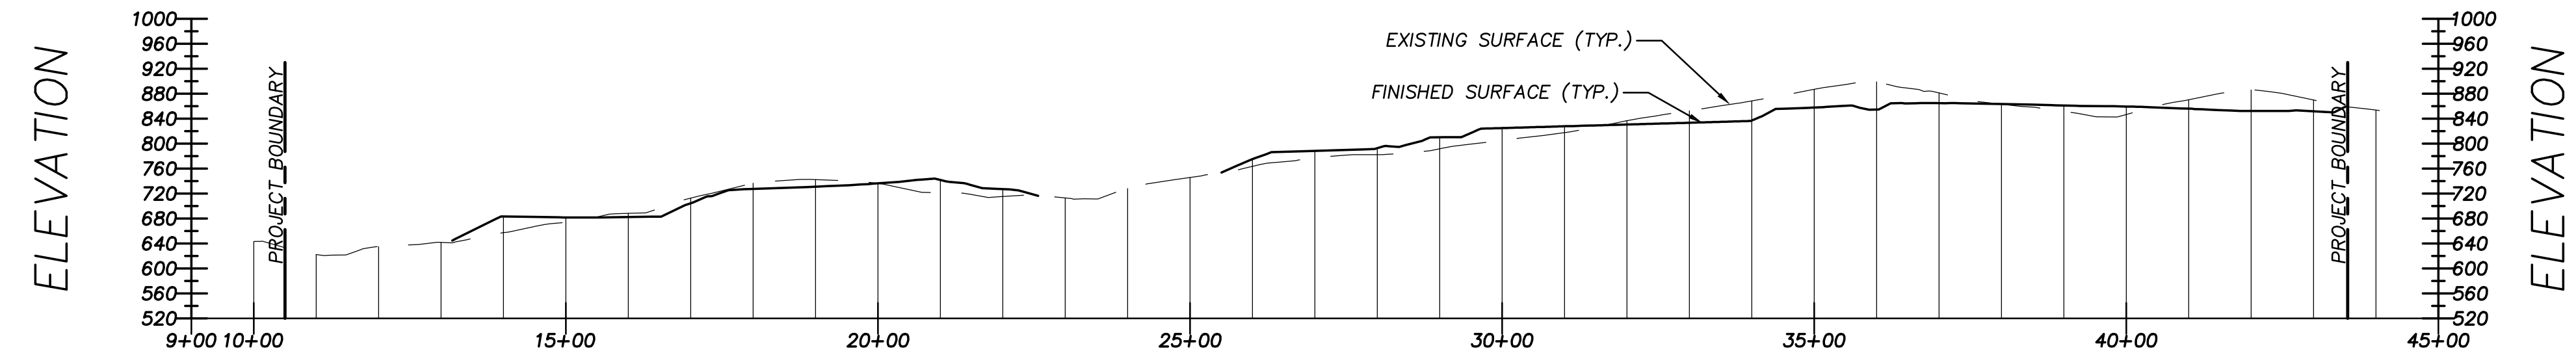


SECTION E-E

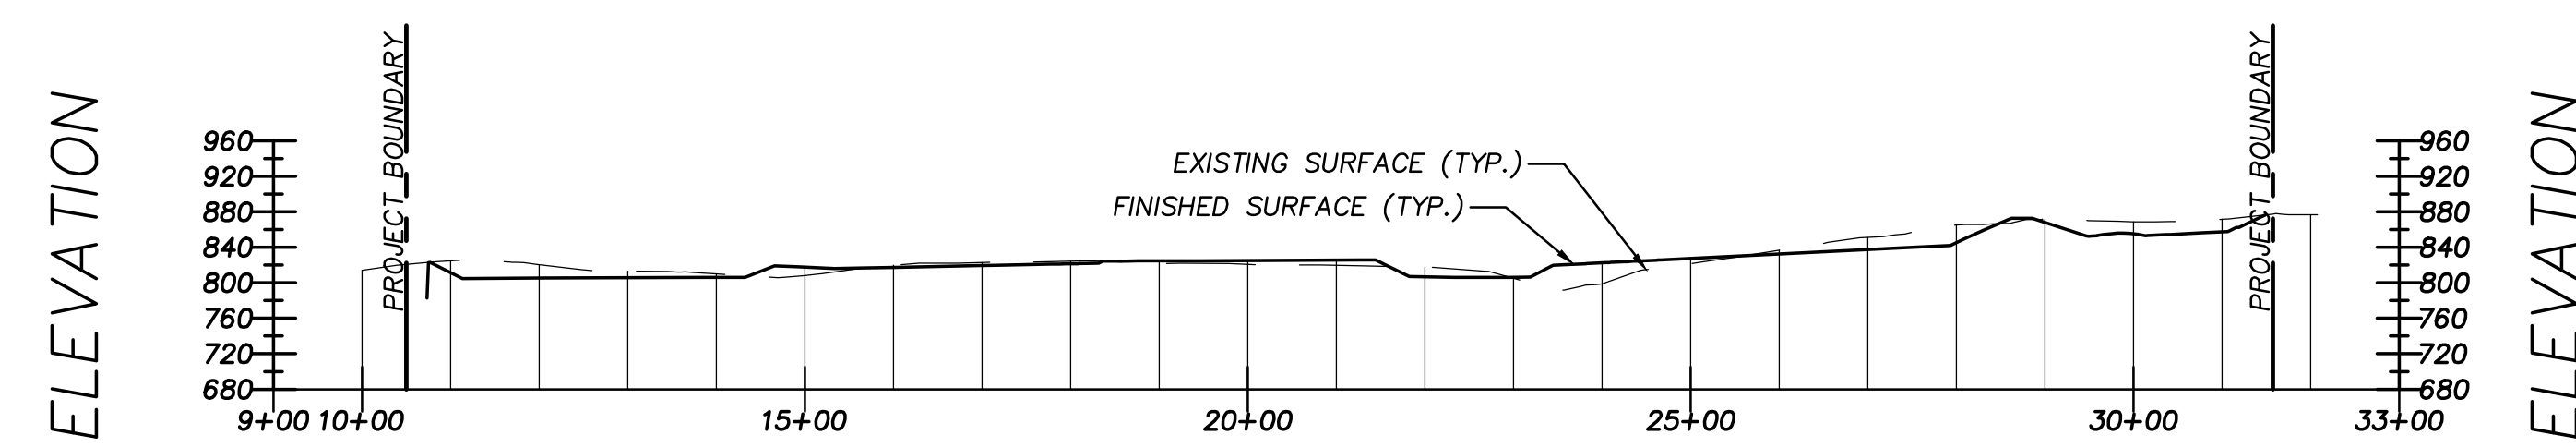



SECTION F-F

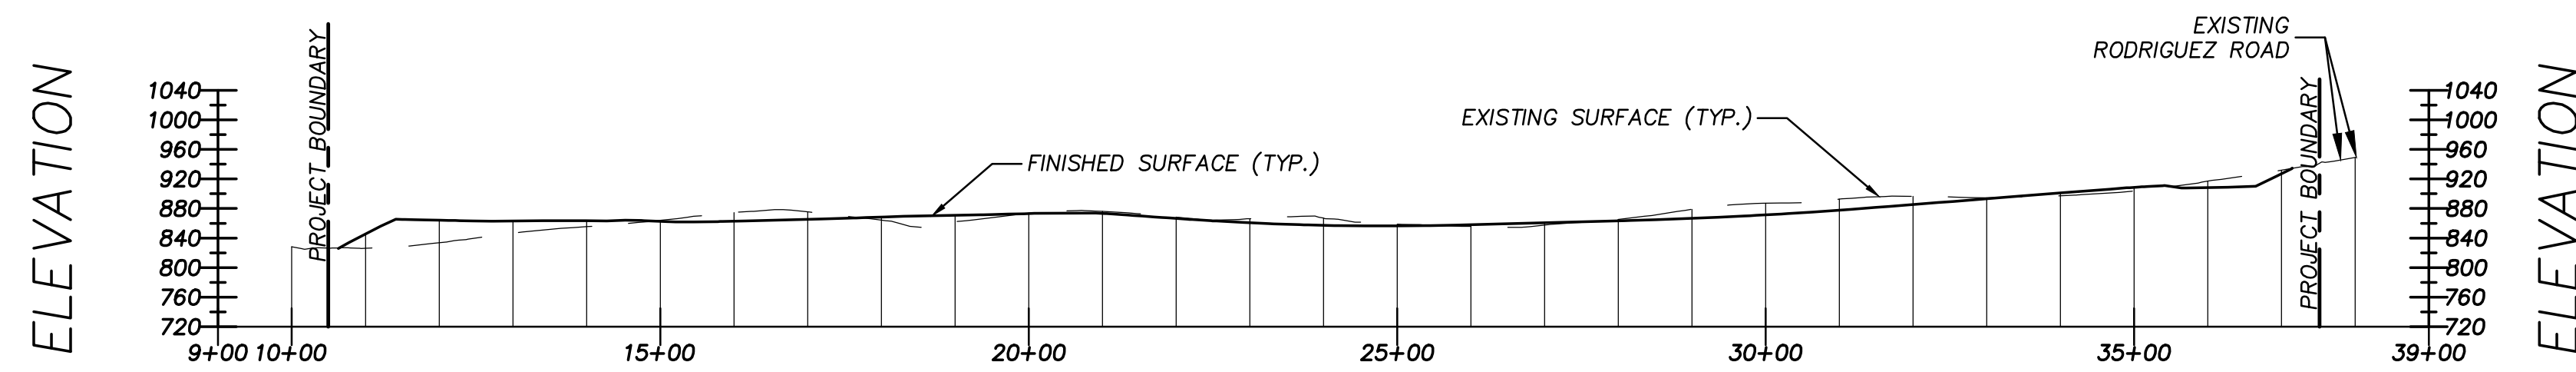


SECTION G-G

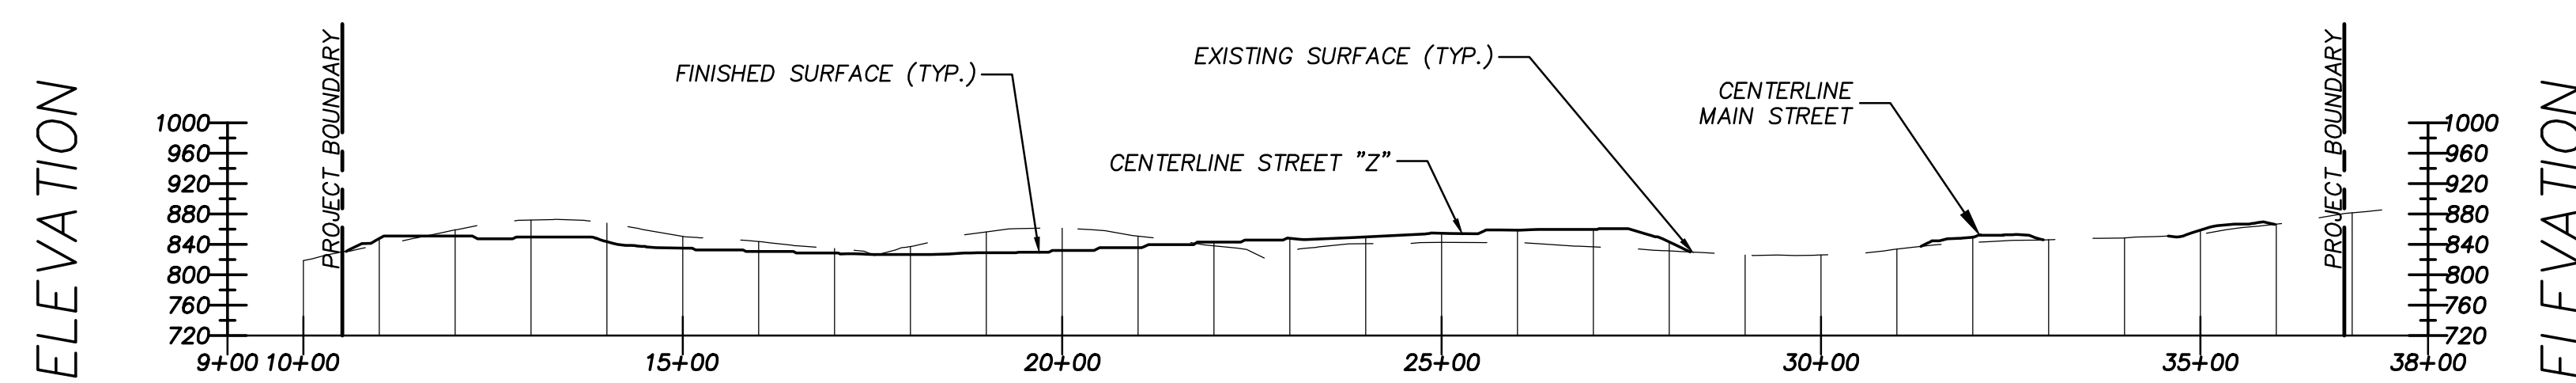

SECTION H-H


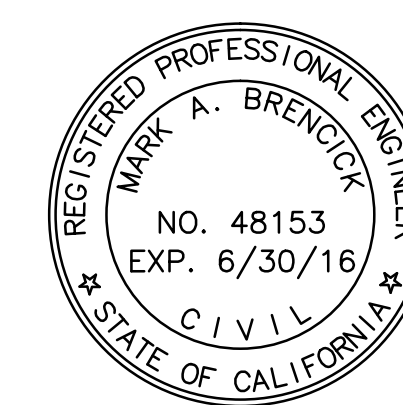
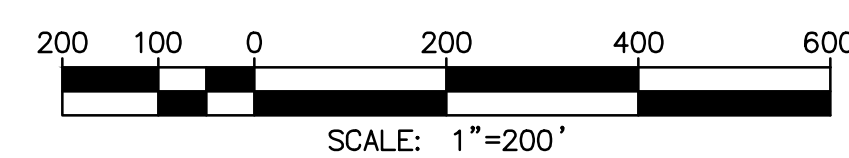



PREPARED BY: LNDMARK CIVIL ENGINEERING 8505 Genesee Avenue, Suite 200 San Diego, CA 92121 (619) 581-6070	COUNTY OF SAN DIEGO TM 5571 RPL 5 MASTER PRELIMINARY GRADING PLAN	
	LILAC HILLS RANCH	
	PROJECT CROSS SECTIONS	
SHEET NO. 8 OF 12		

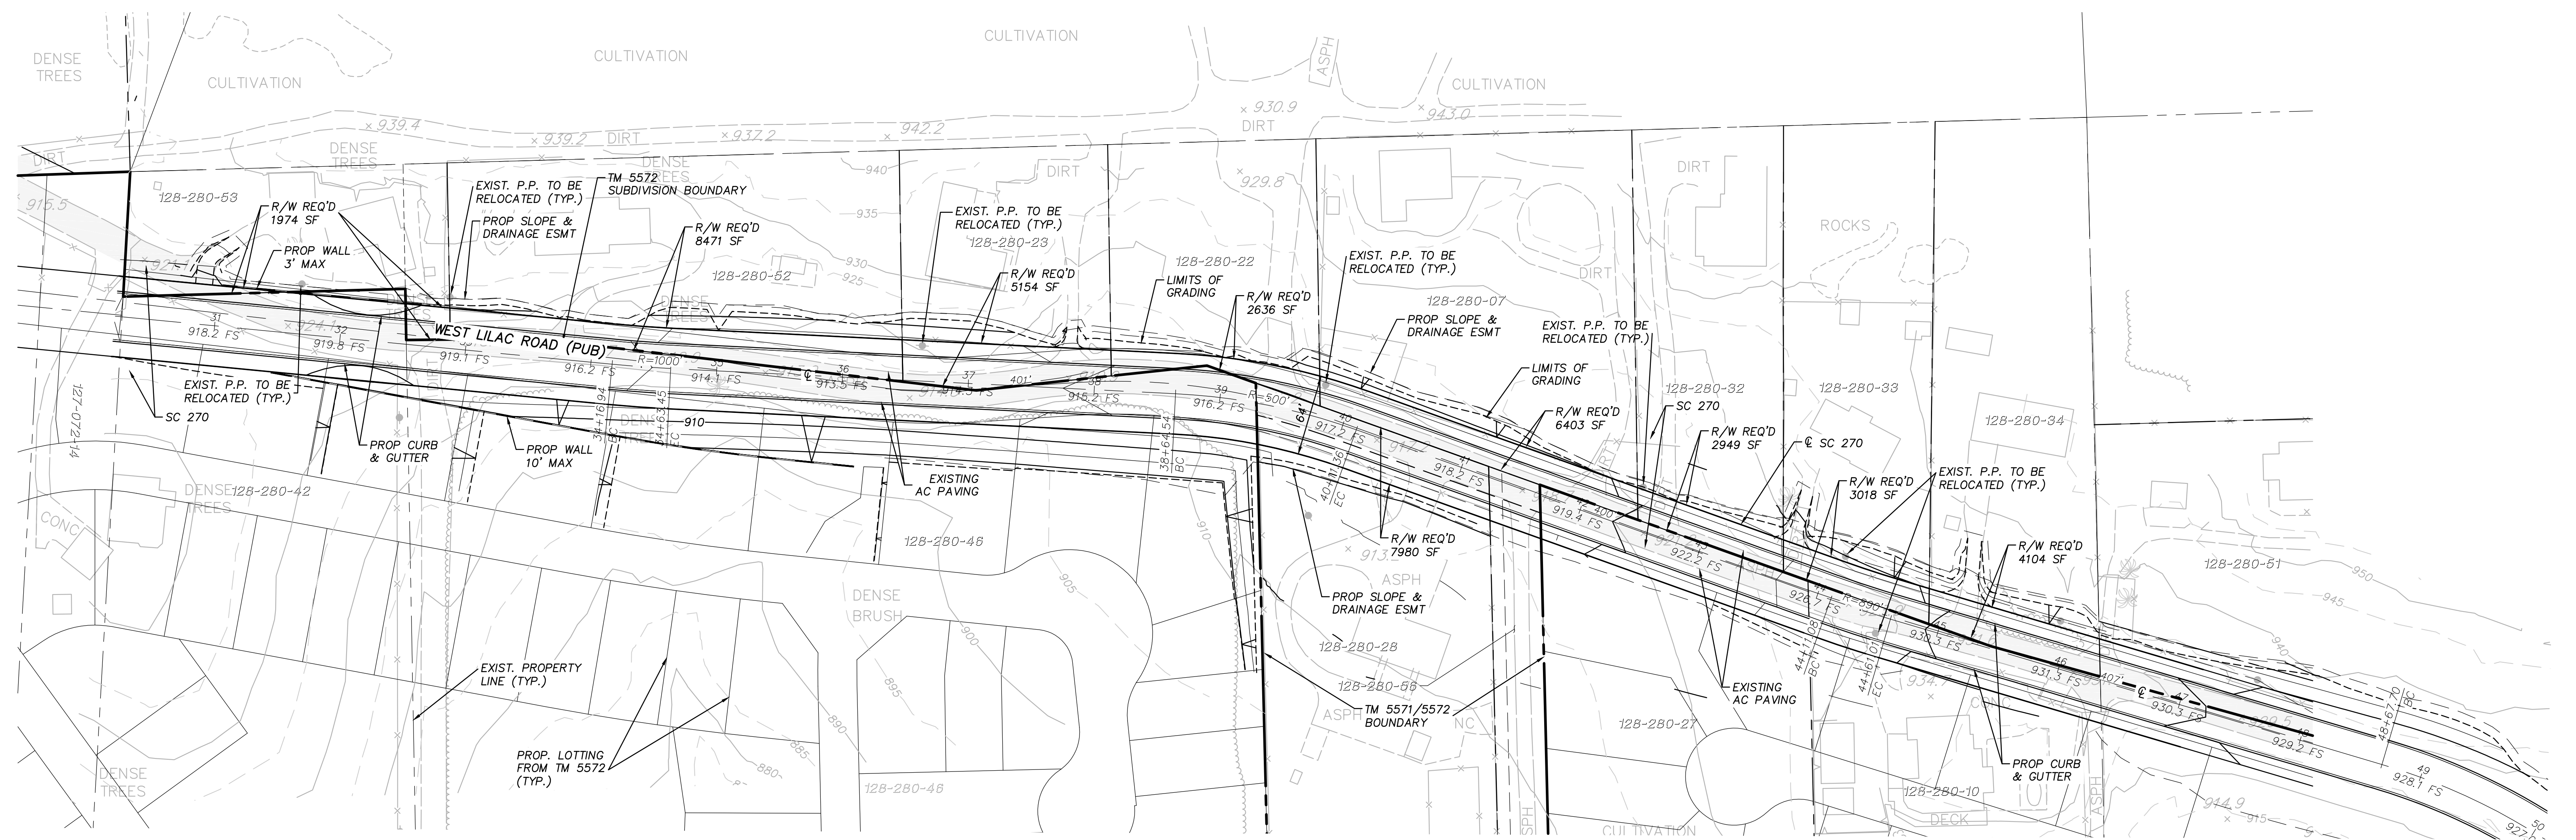

WEST LILAC ROAD (PUB)
(2.2C LIGHT COLLECTOR)

SEE SHEET 11

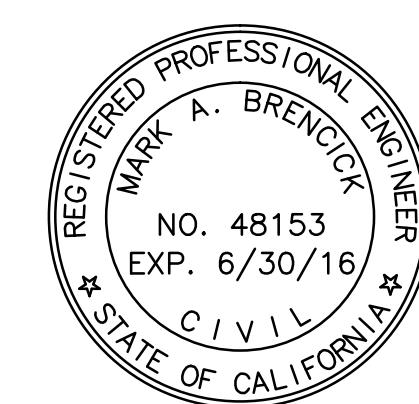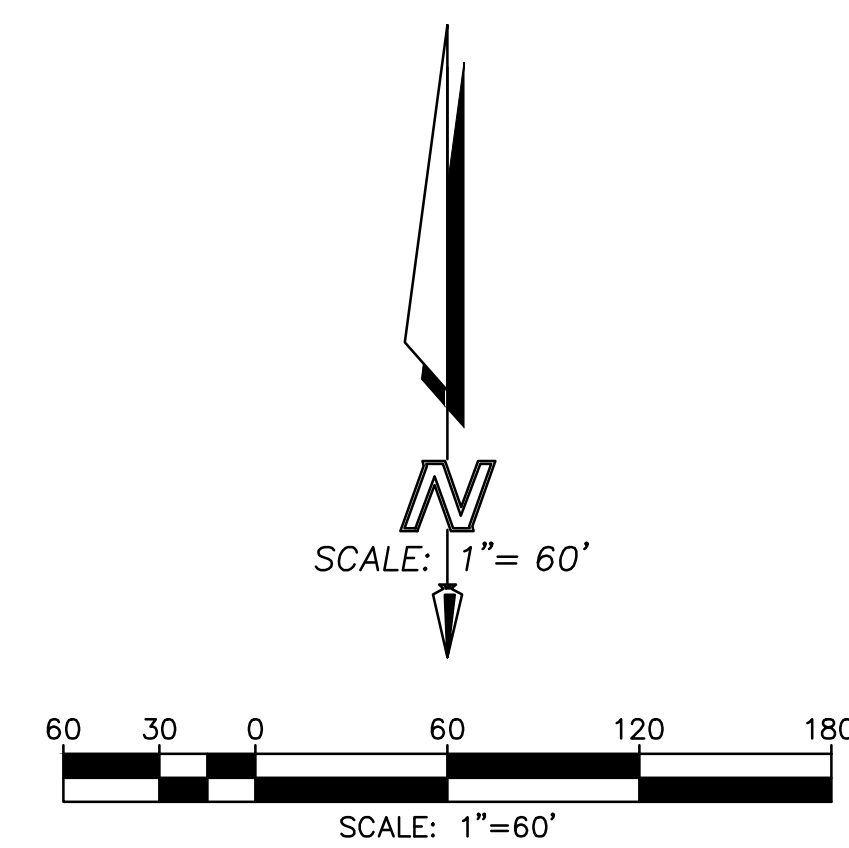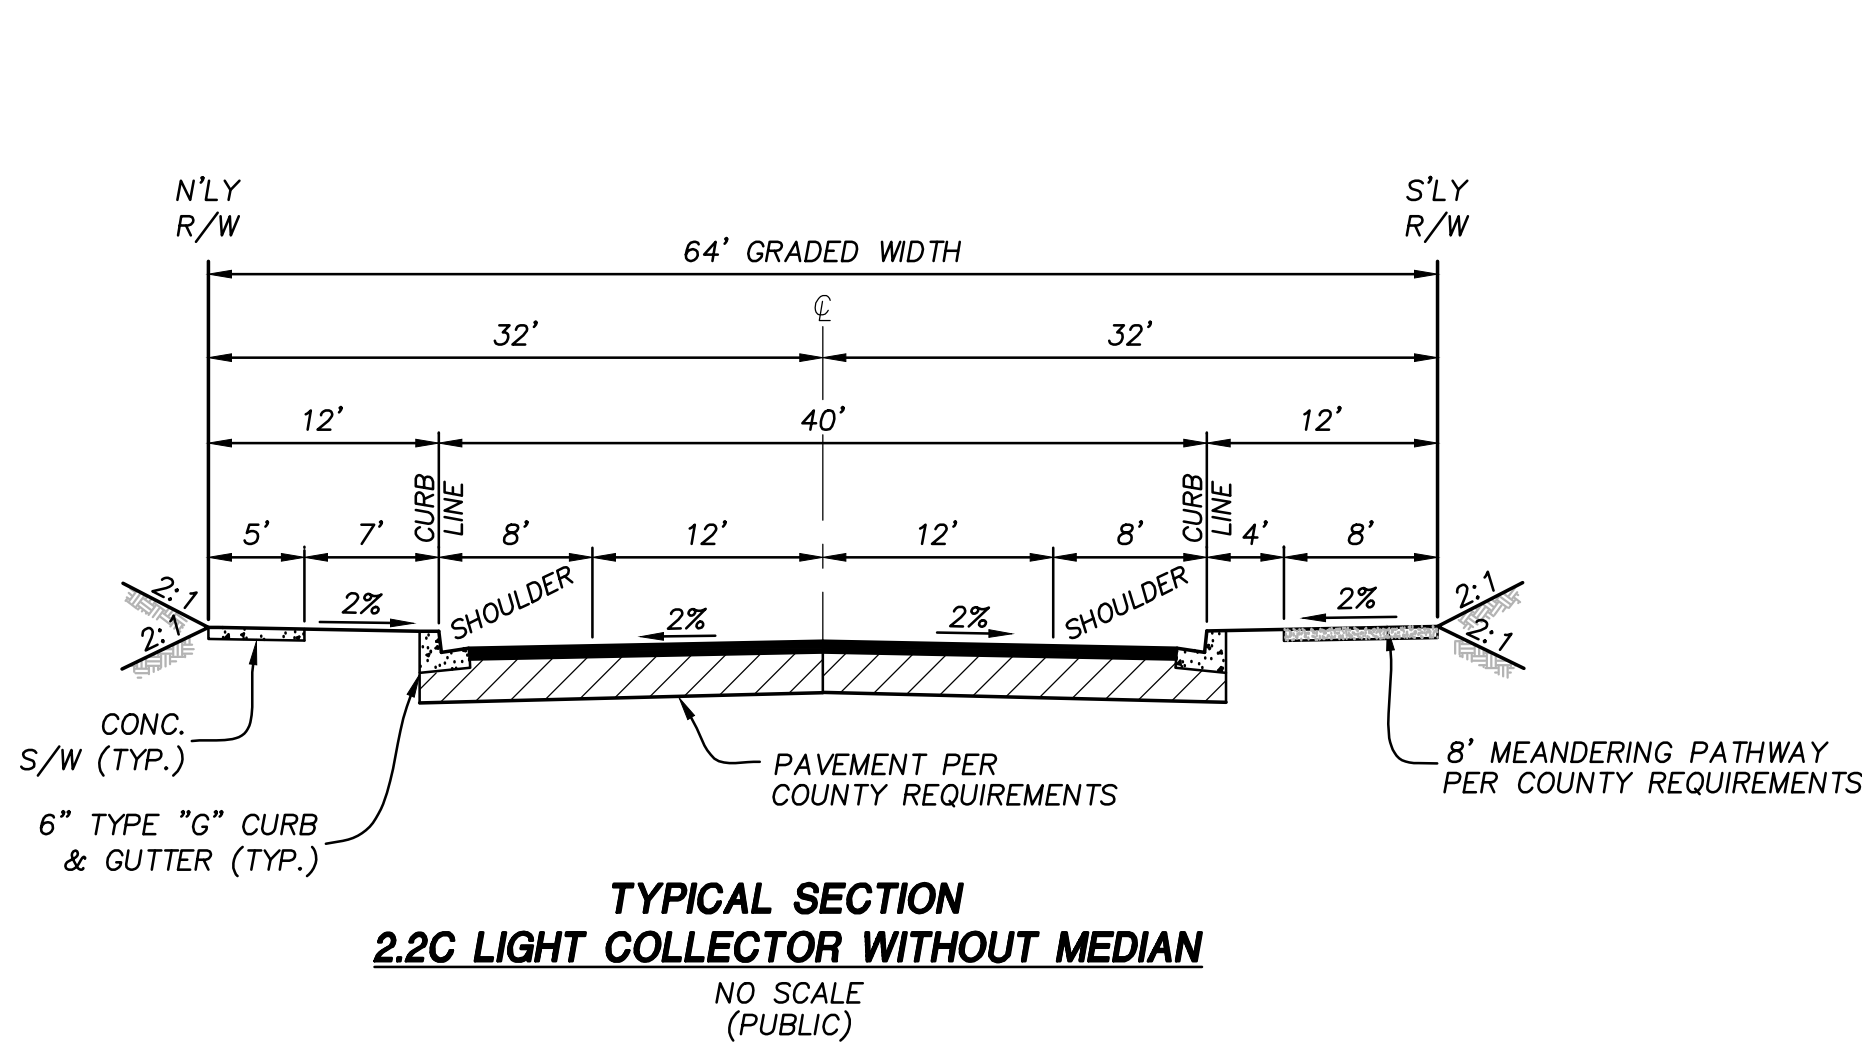

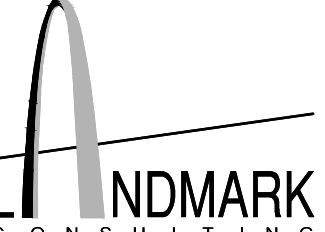 LNDMARK CONSULTING Planning Engineering Surveying 8666 Genesee Avenue, Suite 200 San Diego, CA 92121 (619) 581-6270	PREPARED BY:	COUNTY OF SAN DIEGO TM 5571 RPL 5 MASTER PRELIMINARY GRADING PLAN
		LILAC HILLS RANCH
		ALTERNATIVE ALIGNMENT
SHEET NO. 9 OF 12		