

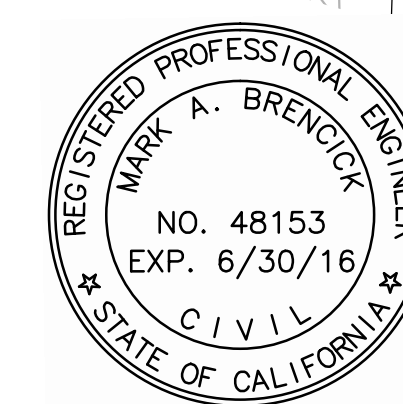
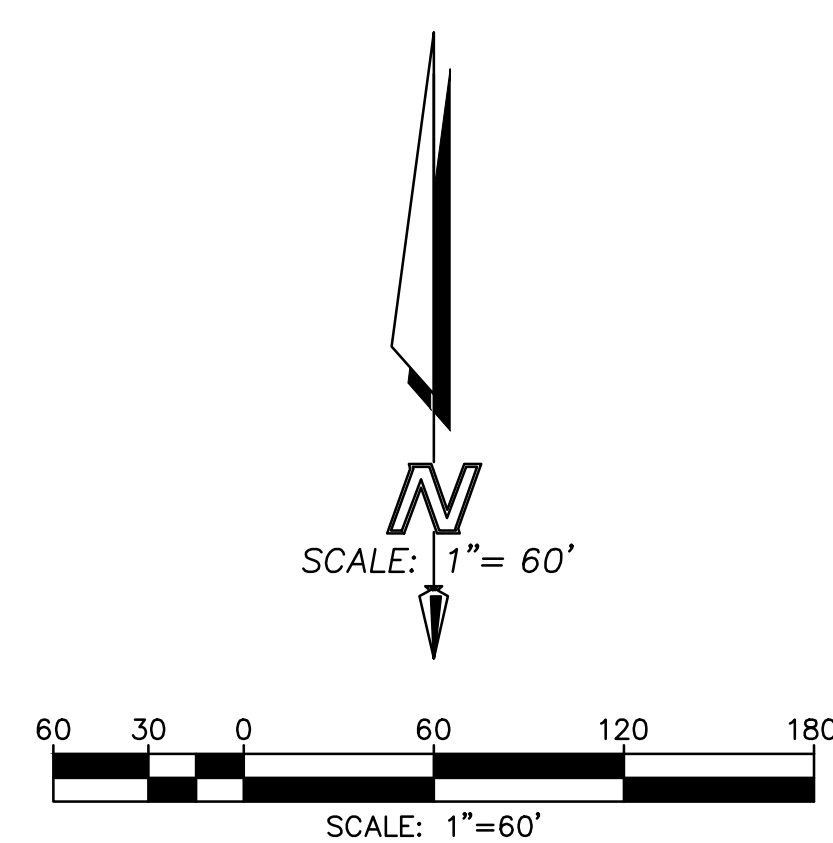


SEE SHEET 10

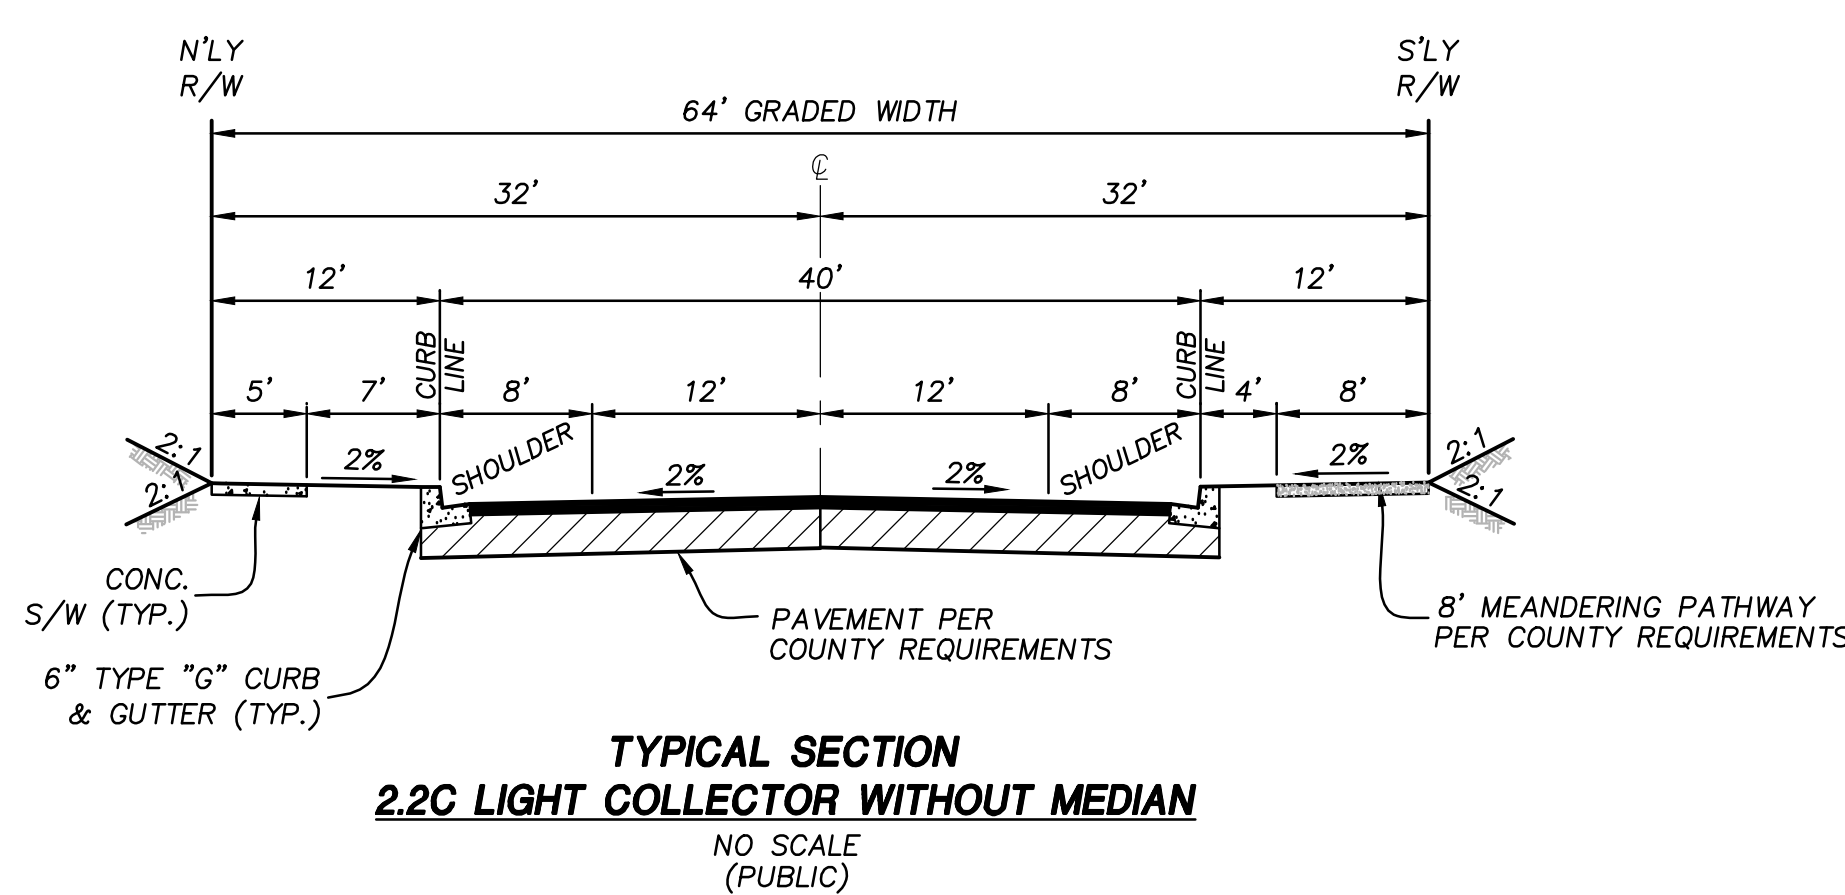



WEST LILAC ROAD (PUB)
(2.2C LIGHT COLLECTOR)

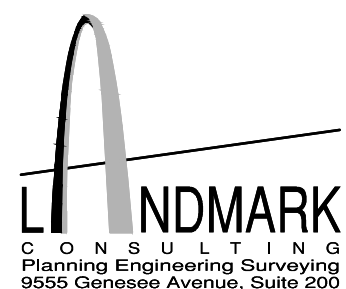

 LANDMARK CONSULTING Planning Engineering Surveying 3675 Gateway Avenue, Suite 200 San Diego, CA 92131 (619) 581-6870	PREPARED BY:	COUNTY OF SAN DIEGO TM 5571 RPL 5
		MASTER PRELIMINARY GRADING PLAN
		LILAC HILLS RANCH
		ALTERNATIVE ALIGNMENT
		SHEET NO. 10 OF 12


SEE BELOW LEFT

MOUNTAIN RIDGE ROAD (PUB)
(MODIFIED RURAL RESIDENTIAL COLLECTOR)

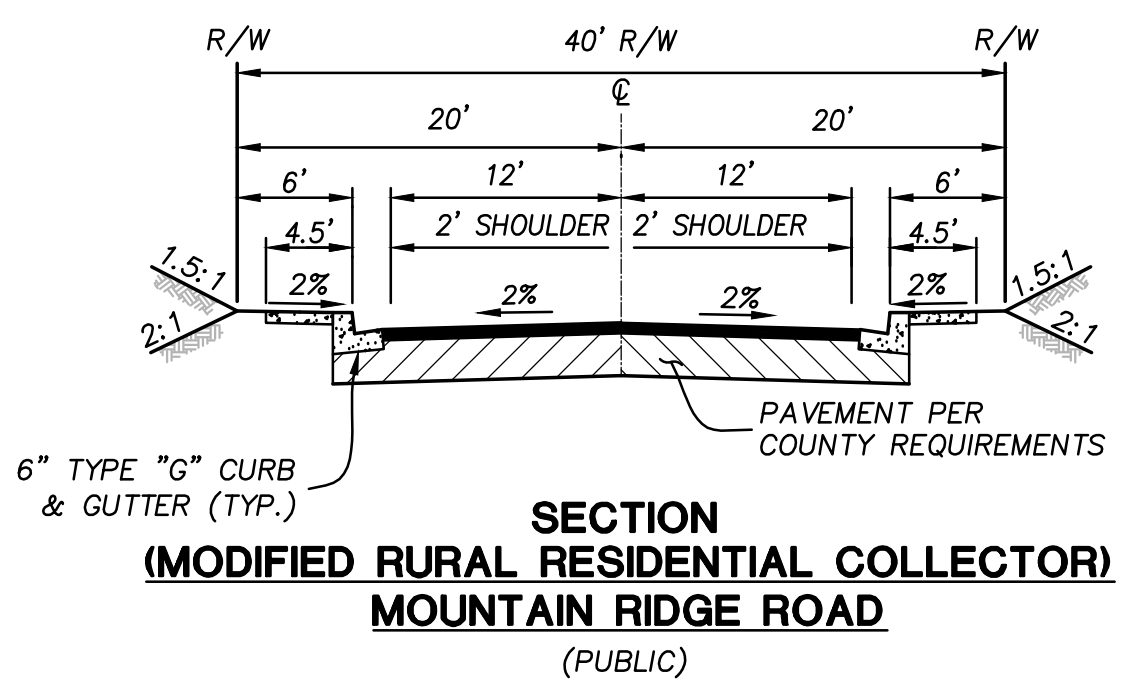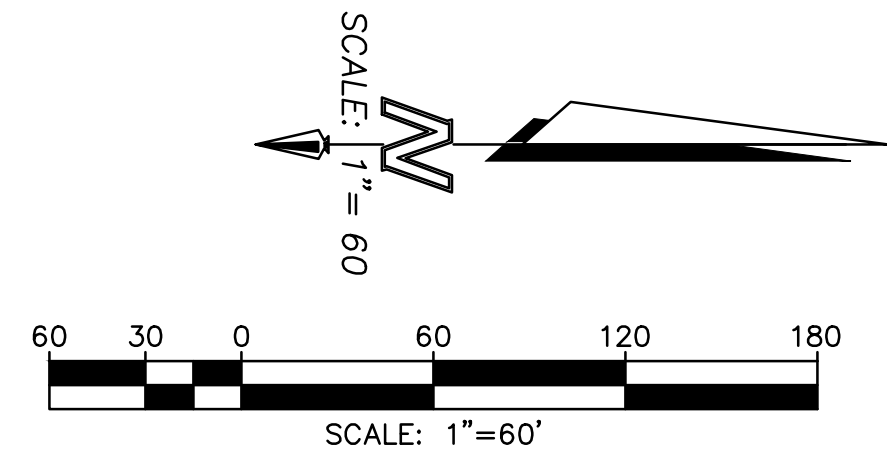


NOTE.
MODIFICATION IS REDUCED PARKWAY WIDTH
FROM 12' TO 6'

MOUNTAIN RIDGE ROAD (PUB)
(MODIFIED RURAL RESIDENTIAL COLLECTOR)


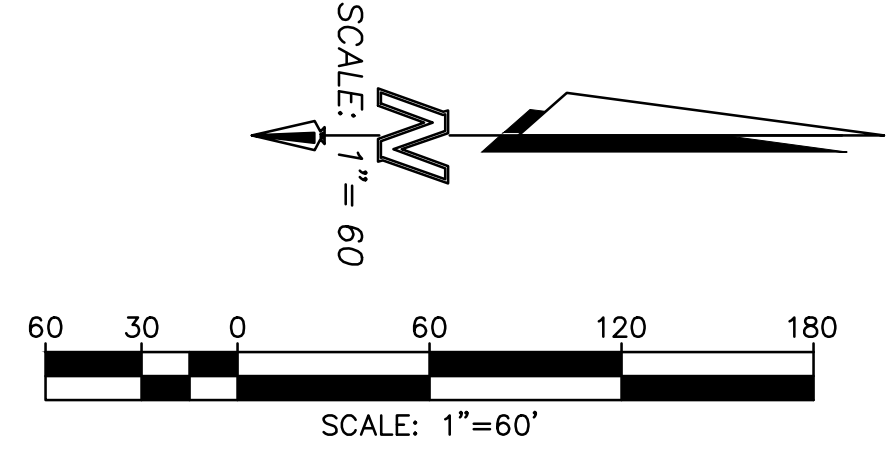


SEE UPPER RIGHT

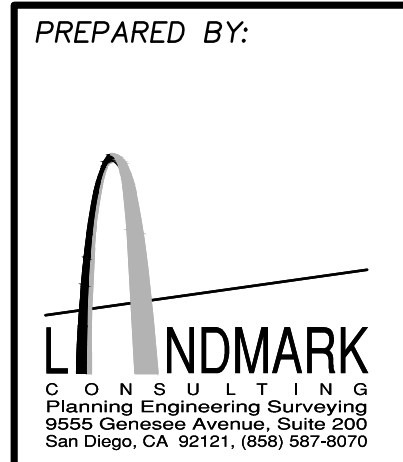

COUNTY OF SAN DIEGO TM 5571 RPL 5
MASTER PRELIMINARY GRADING PLAN
LILAC HILLS RANCH
ALTERNATIVE ALIGNMENT

SEE SHEET 5

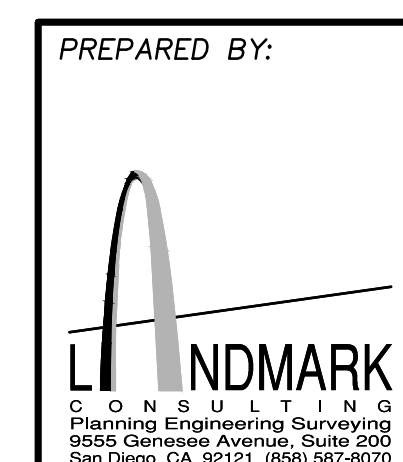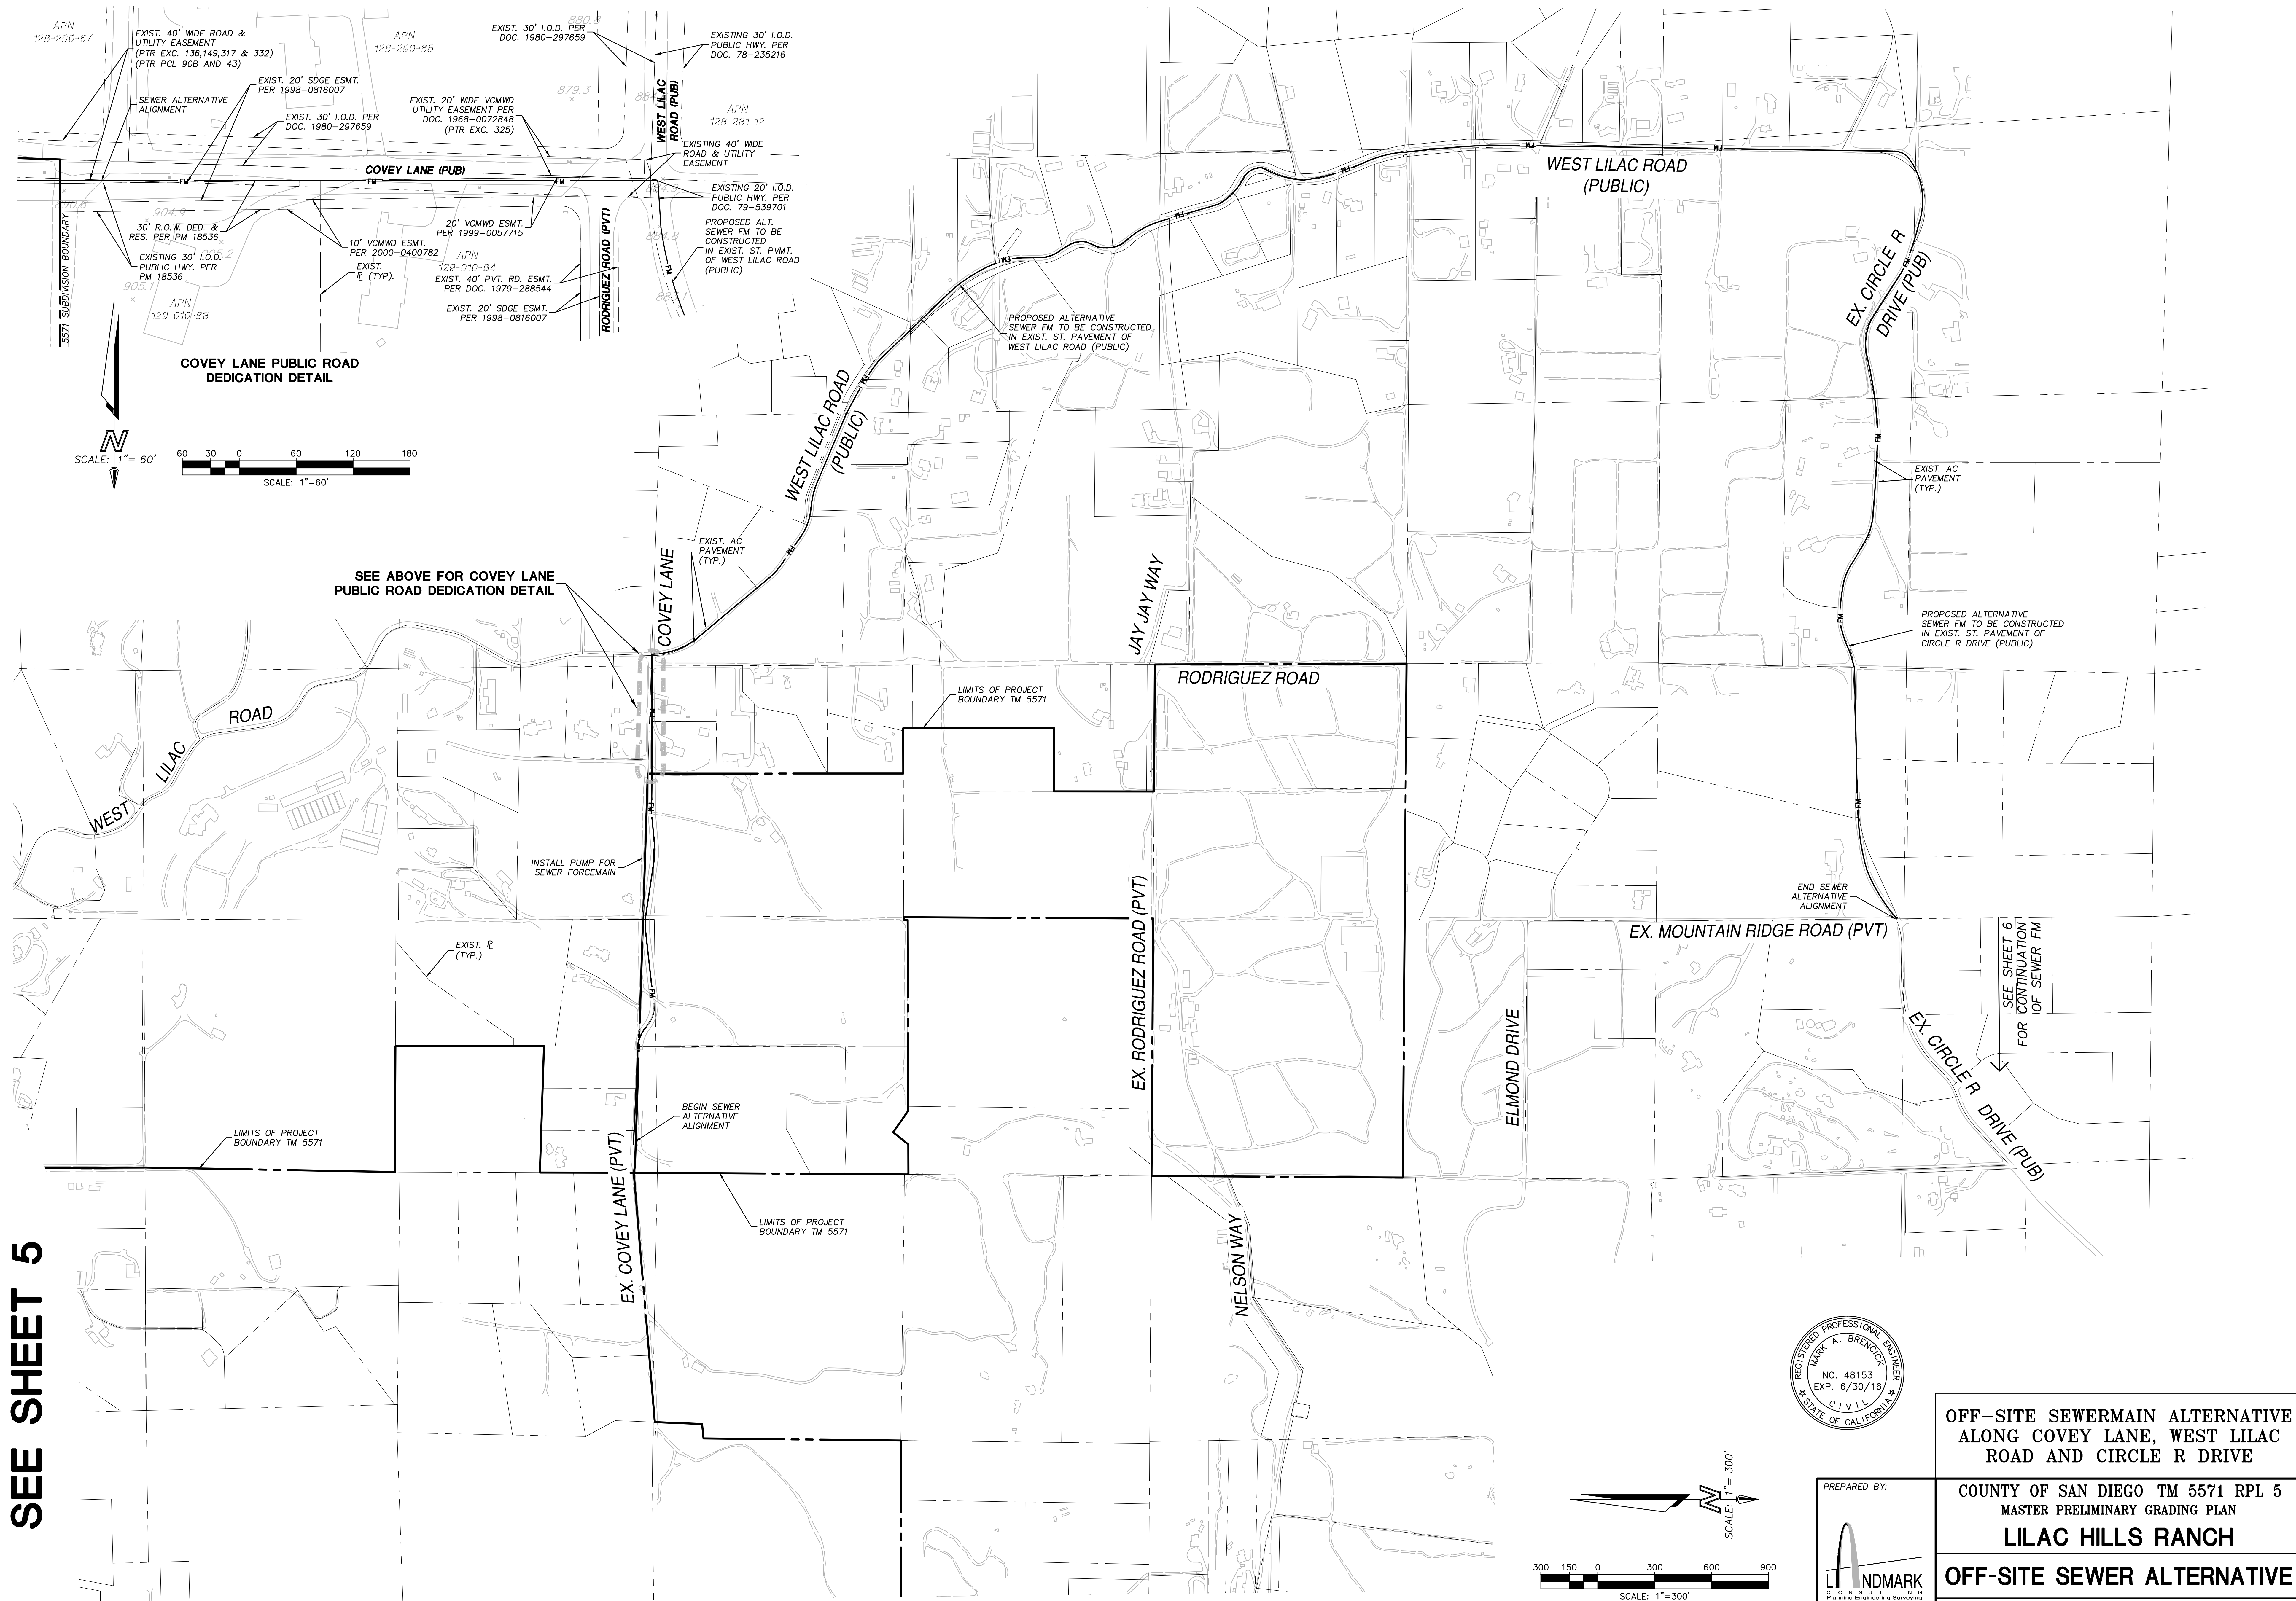

OFF-SITE SEWERMAIN ALTERNATIVE ALONG COVEY LANE, WEST LILAC ROAD AND CIRCLE R DRIVE	
COUNTY OF SAN DIEGO TM 5571 RPL 5 MASTER PRELIMINARY GRADING PLAN	
LILAC HILLS RANCH	
OFF-SITE SEWER ALTERNATIVE	
SHEET NO. 12 OF 12	

07-01-16 SUBMITTAL