




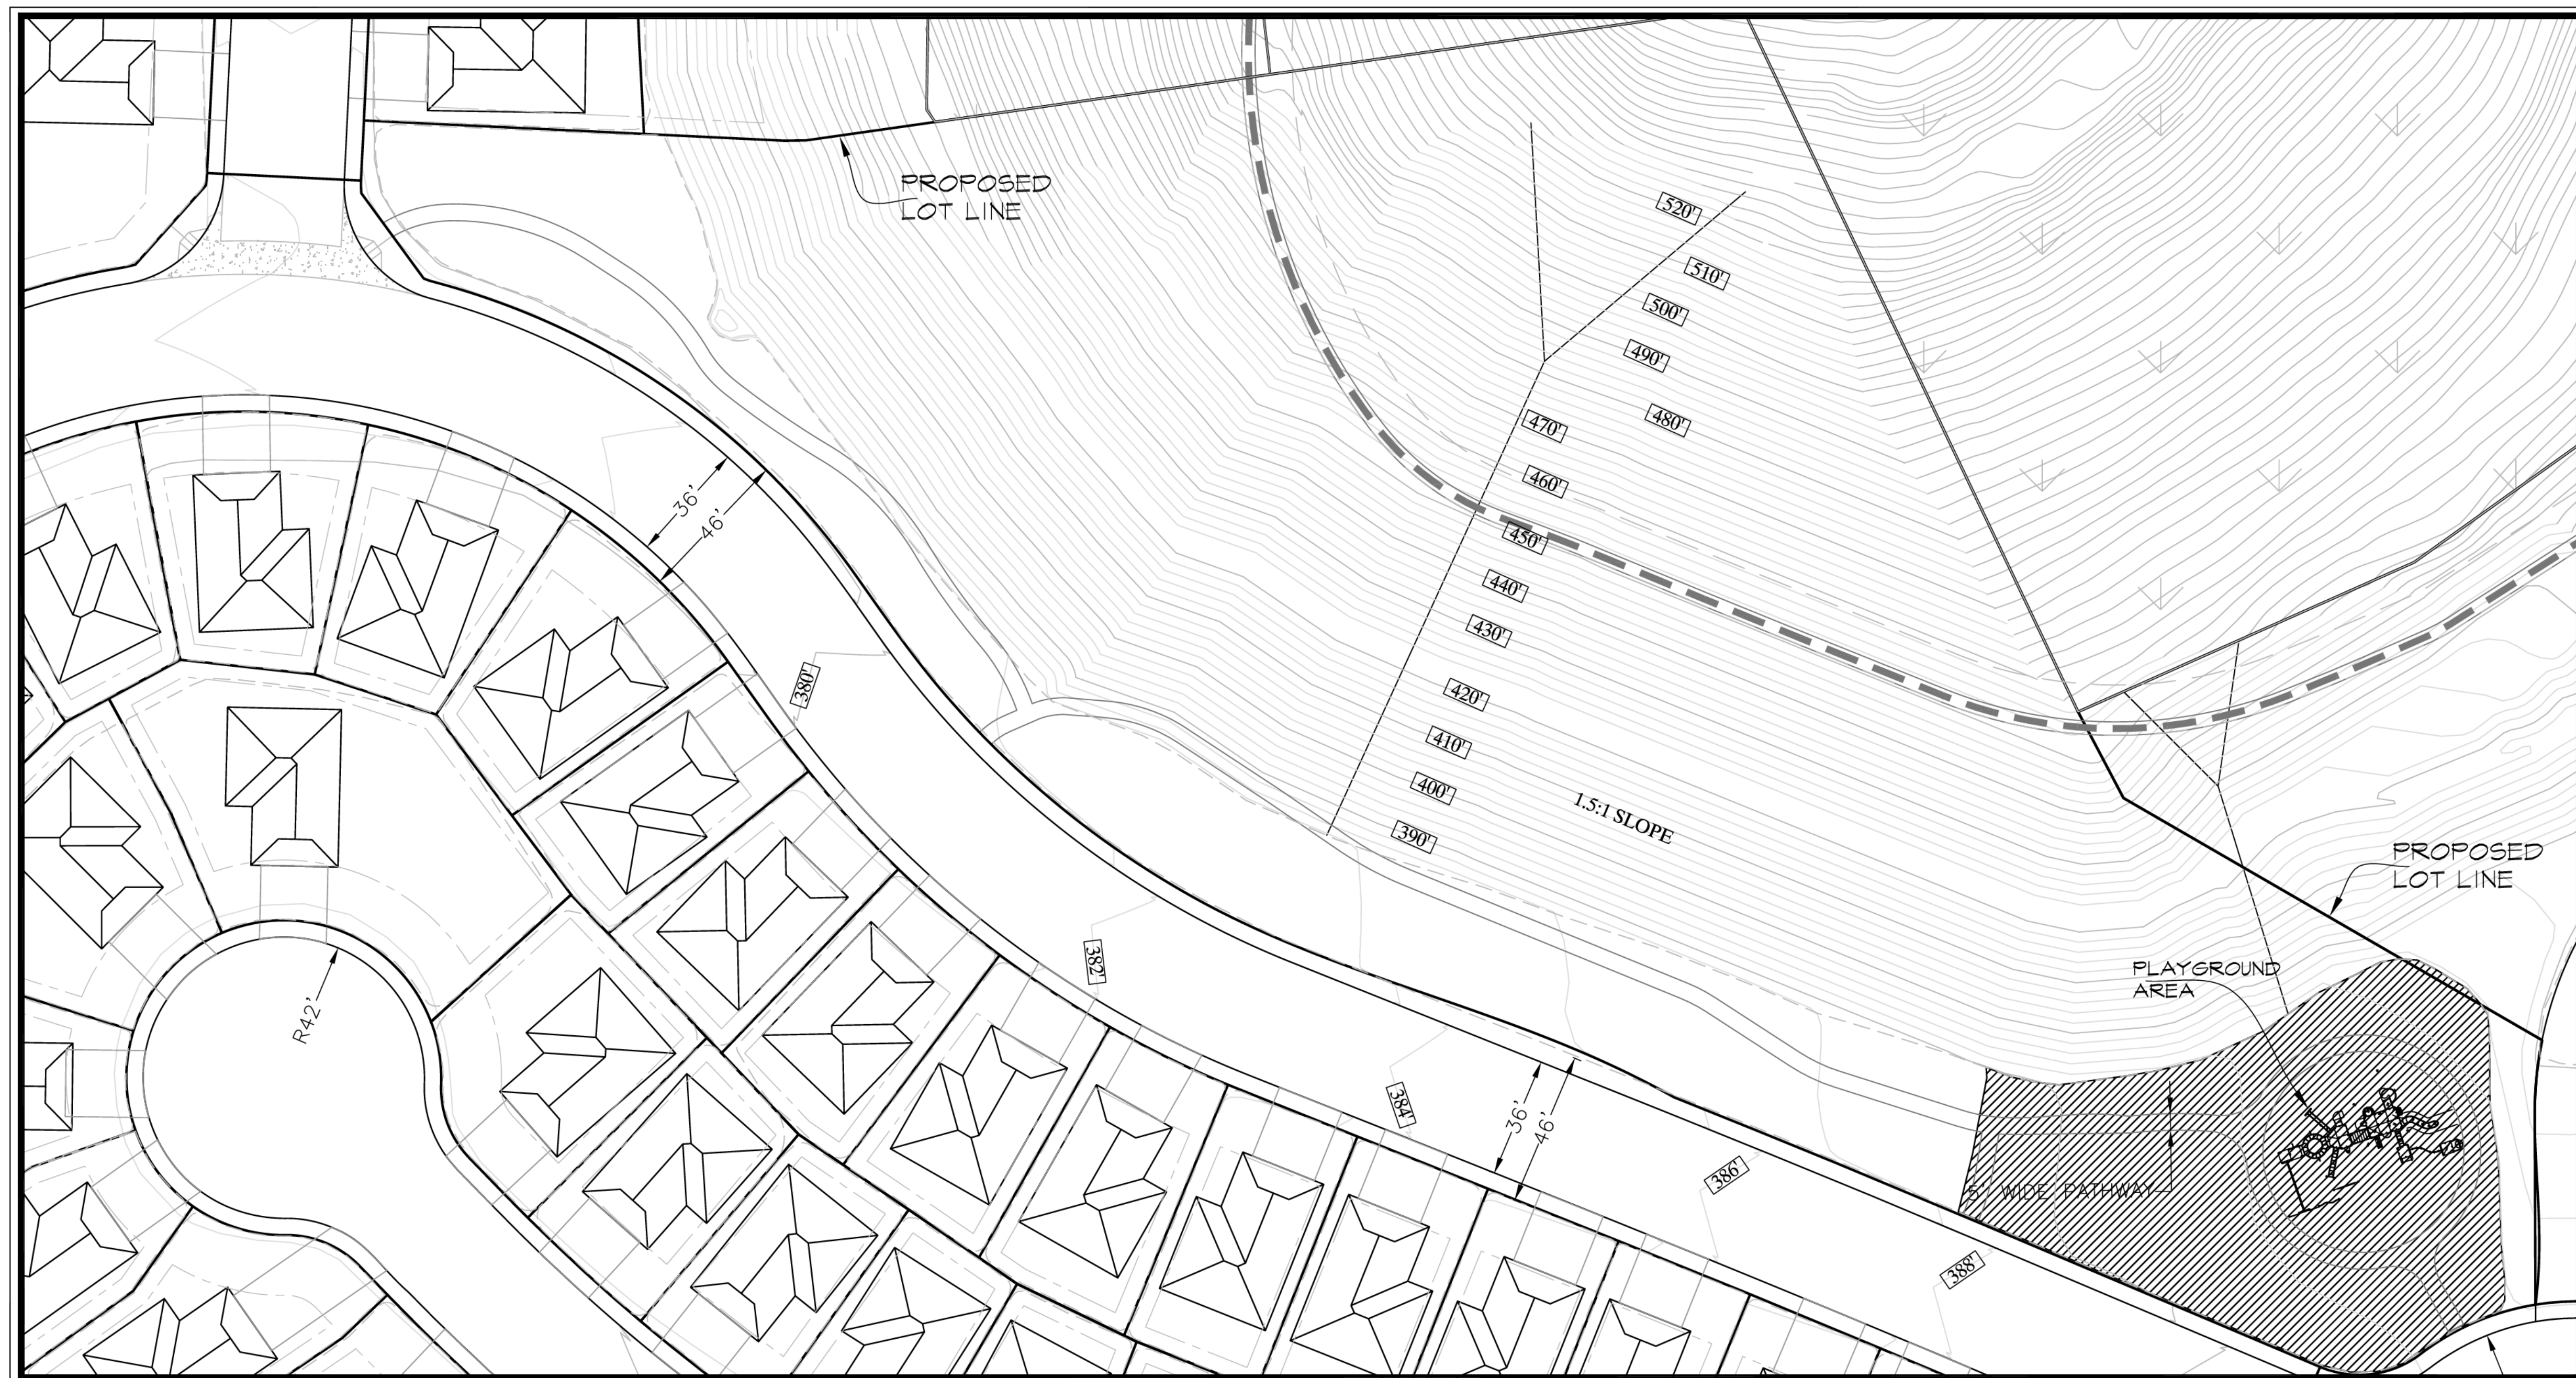

② PRIVATE PARK (LOT 603) Lot Area = 2.75 Ac
USABLE NET AREA PER PLDO REQUIREMENTS = 0.30 Ac. 1"=30' SCALE

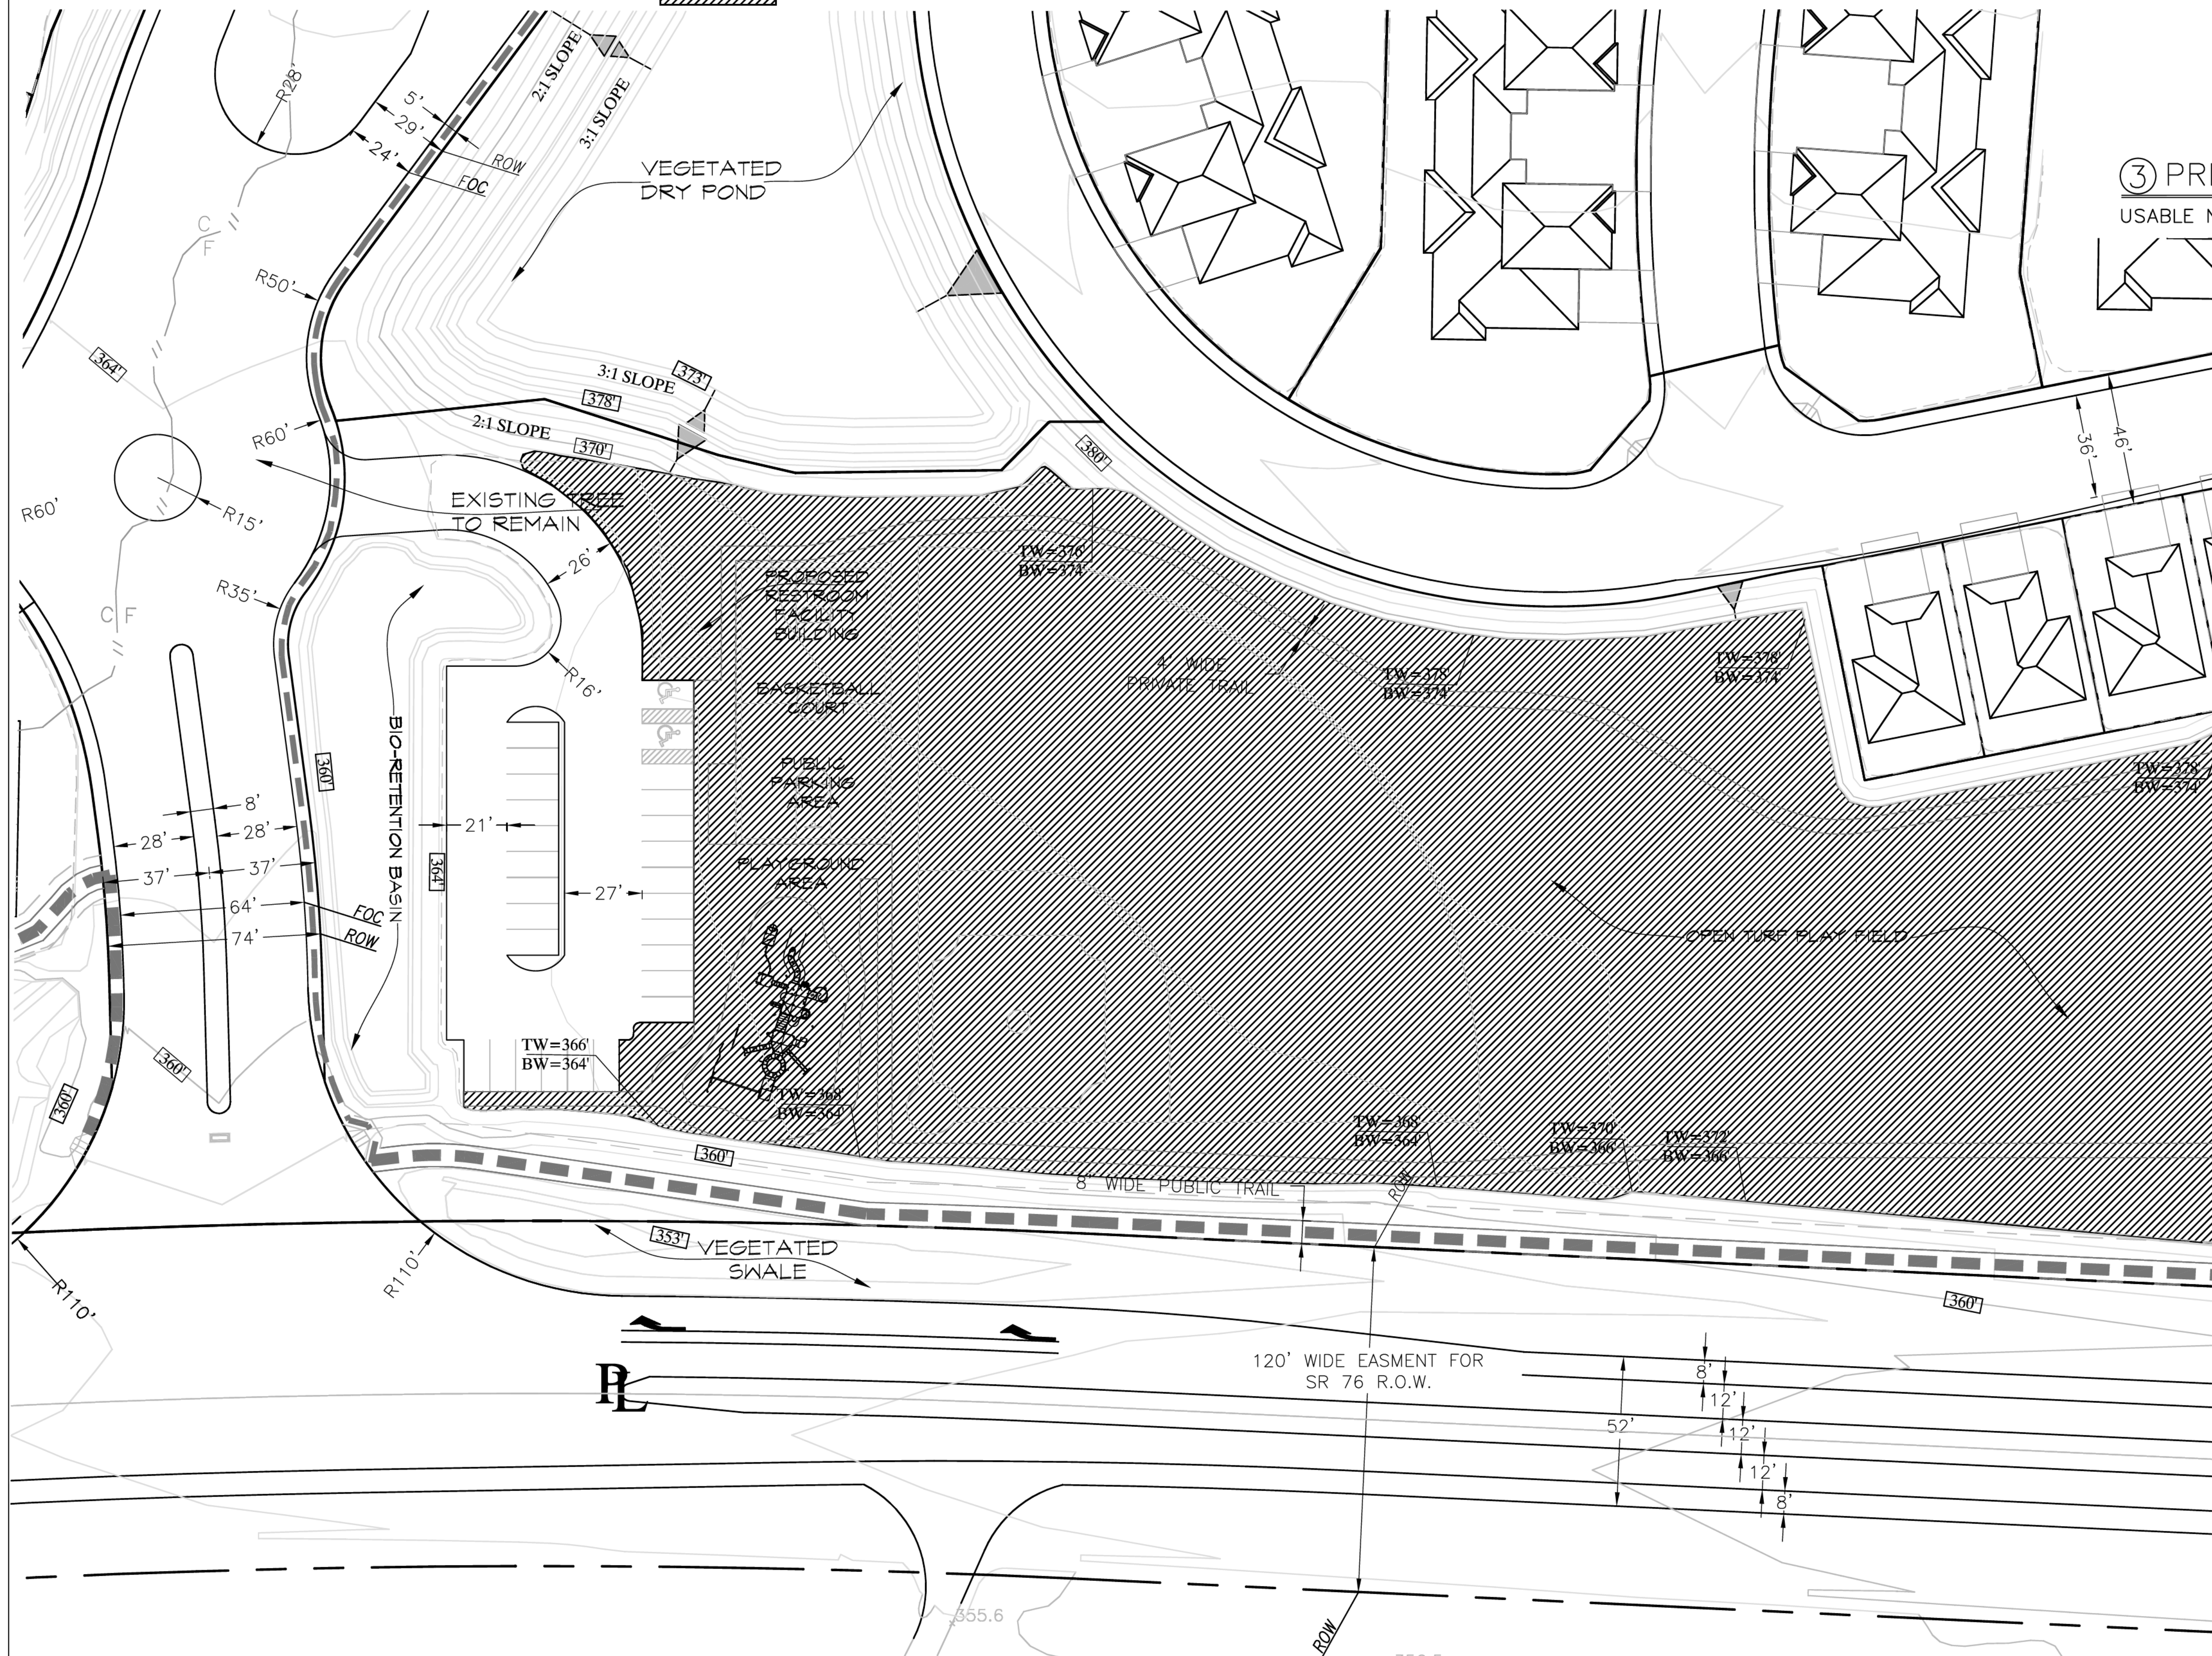


① PUBLIC PARK (LOT 605) Lot Area = 4.23 Ac
USABLE NET AREA PER PLDO REQUIREMENTS = 3.02 Ac. 1"=30' SCALE

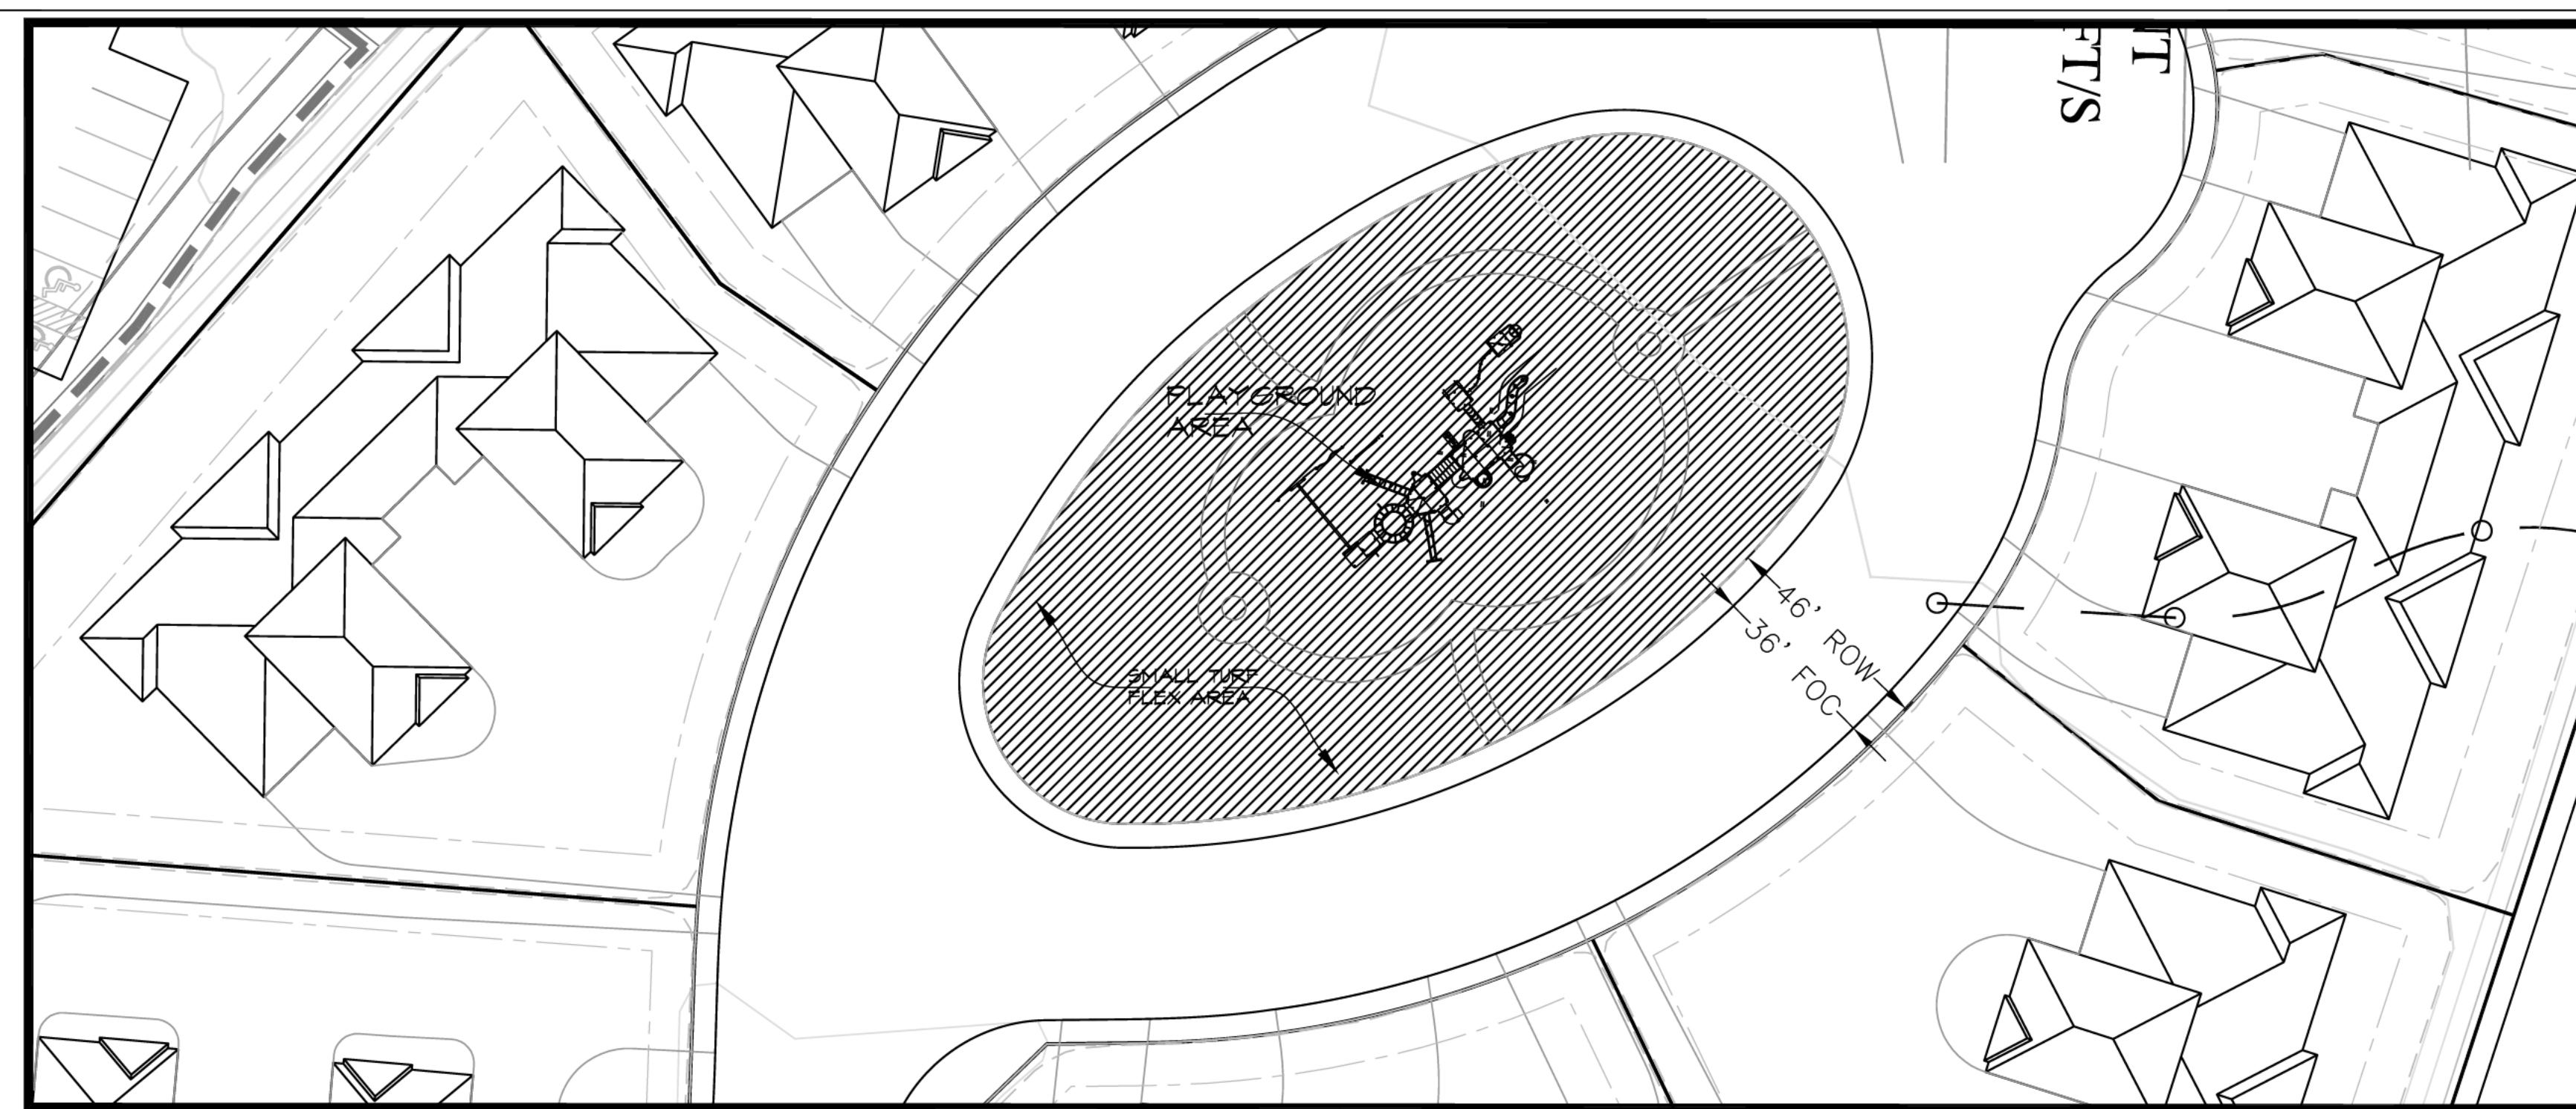

① PRIVATE PARK (LOT 602) Lot Area = 0.39 Ac
USABLE NET AREA PER PLDO REQUIREMENTS = 0.39 Ac. 1"=30' SCALE



③ PRIVATE PARK (LOT 606) Lot Area = 0.28 Ac
USABLE NET AREA PER PLDO REQUIREMENTS = 0.17 Ac. 1"=30' SCALE

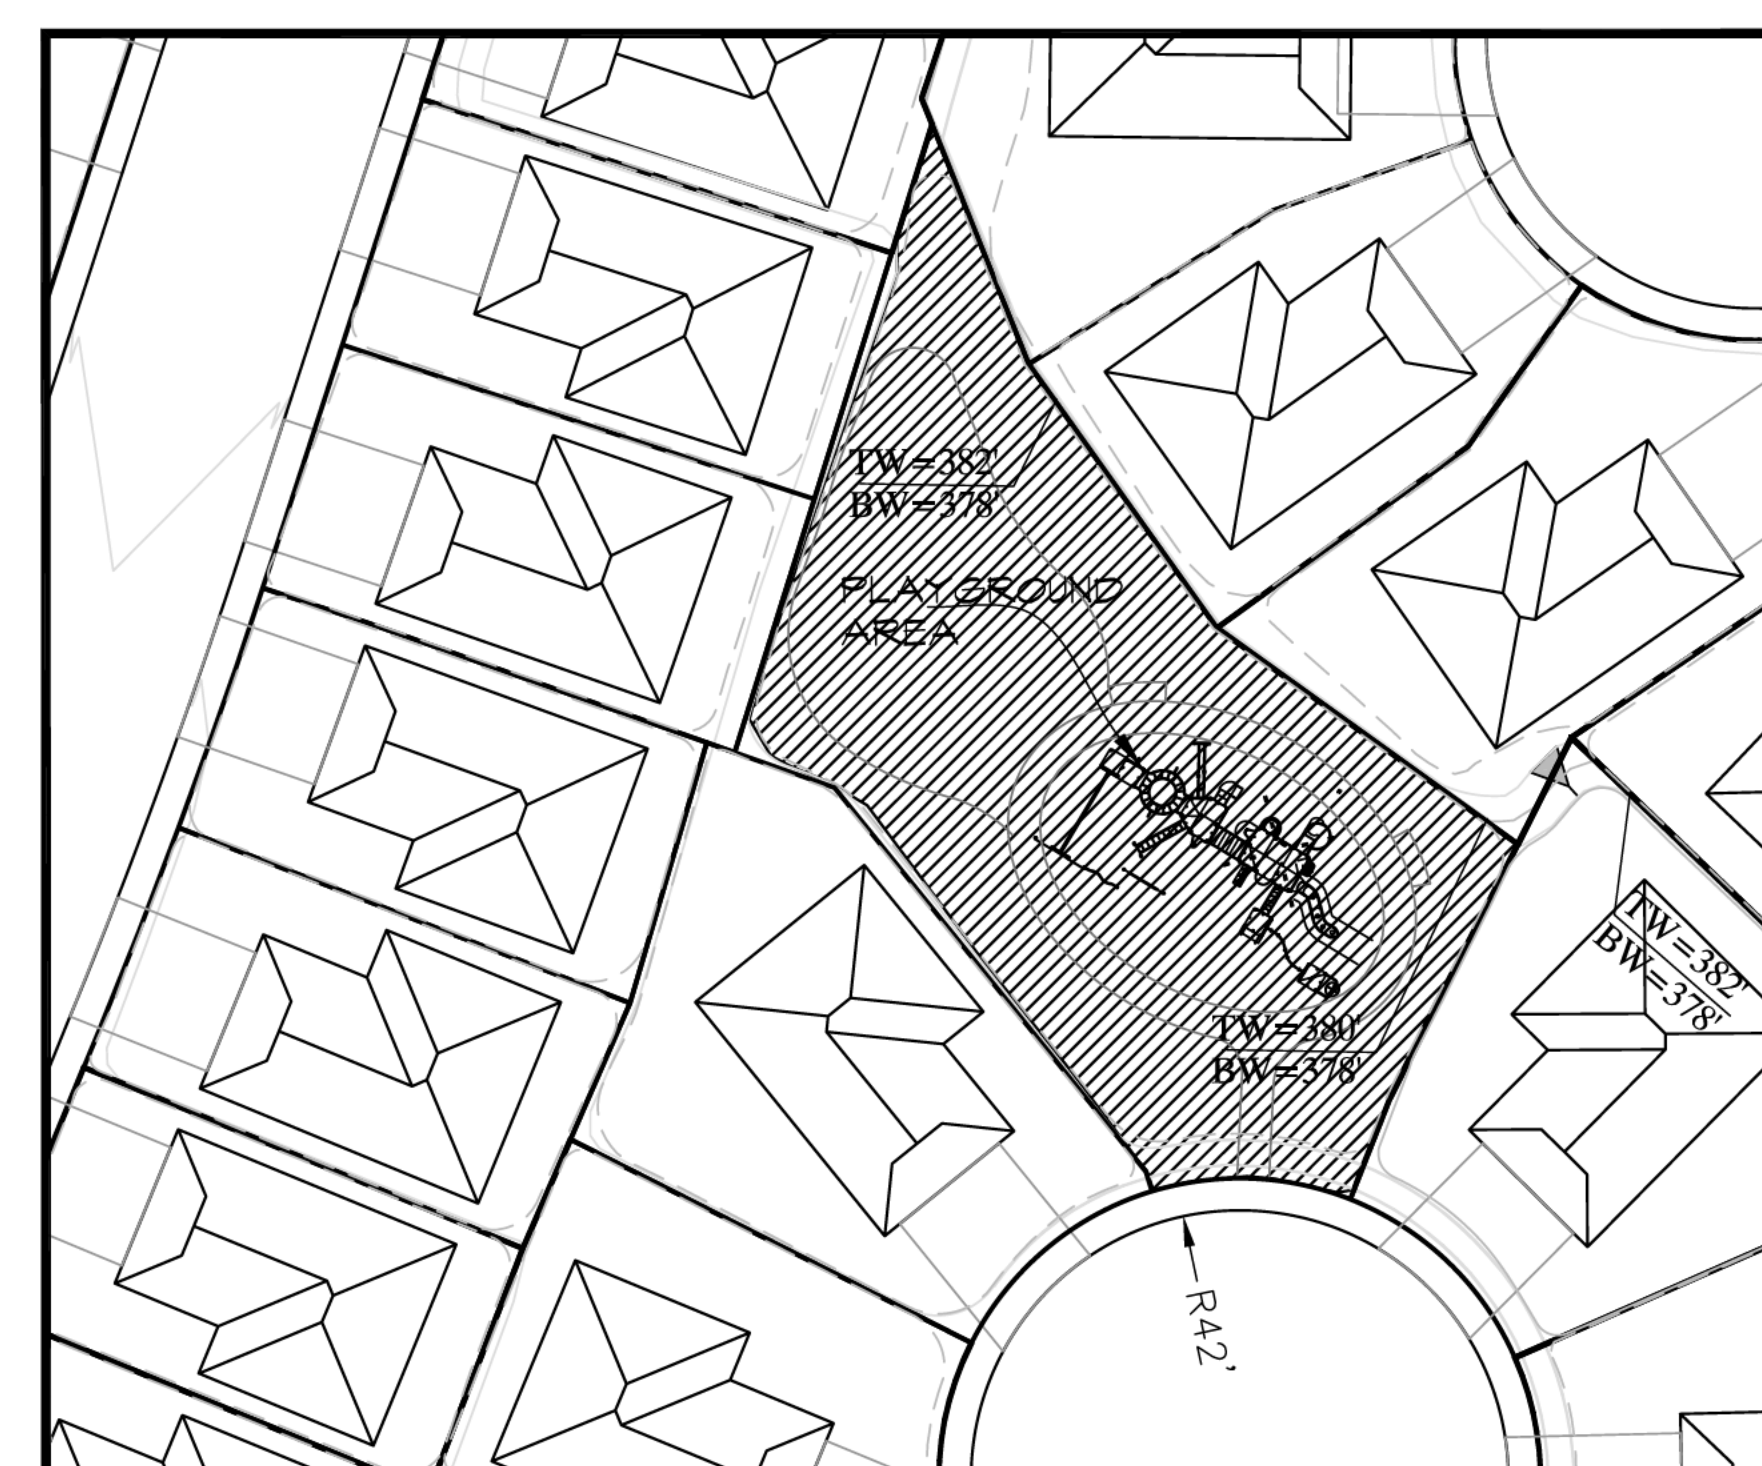

④ PRIVATE PARK (LOT 604) Lot Area = 0.21 Ac
USABLE NET AREA PER PLDO REQUIREMENTS = 0.19 Ac. 1"=30' SCALE

JOB NO.:
DRAWN:
SUBMITTALS:

REVISIONS:

REGISTERED PROFESSIONAL ENGINEER
CIVIL
STATE OF CALIFORNIA
No. 52784
Exp. 12-31-14

all items, images and plans represented by this drawing are the exclusive property of engineer and associated, and shall not be reproduced in whole or in part without the express prior written permission of said engineers, any unauthorized reuse of these plans other than for the project and location shown is prohibited.

WARNER RANCH
COUNTY OF SAN DIEGO
SITE PLAN

SHAPOURI & ASSOCIATES
PROJECT MANAGEMENT SERVICES
ENGINEERING, ARCHITECTURE, PLANNING
16088 ROAD, SUITE 100, SAN DIEGO, CA 92128
PHONE: (619) 756-8340 FAX: (619) 756-8344
www.shapouri.com

SITE PLAN
LANDSCAPE
PRIVATE & PUBLIC
PARKS

SHEET TITLE:
PRIVATE & PUBLIC PARKS
DATE PRINTED: SHEET
09-15-2014 1 of 1
NOT FOR
CONSTRUCTION

Figure 11 3 - PLDO Park Plan

