

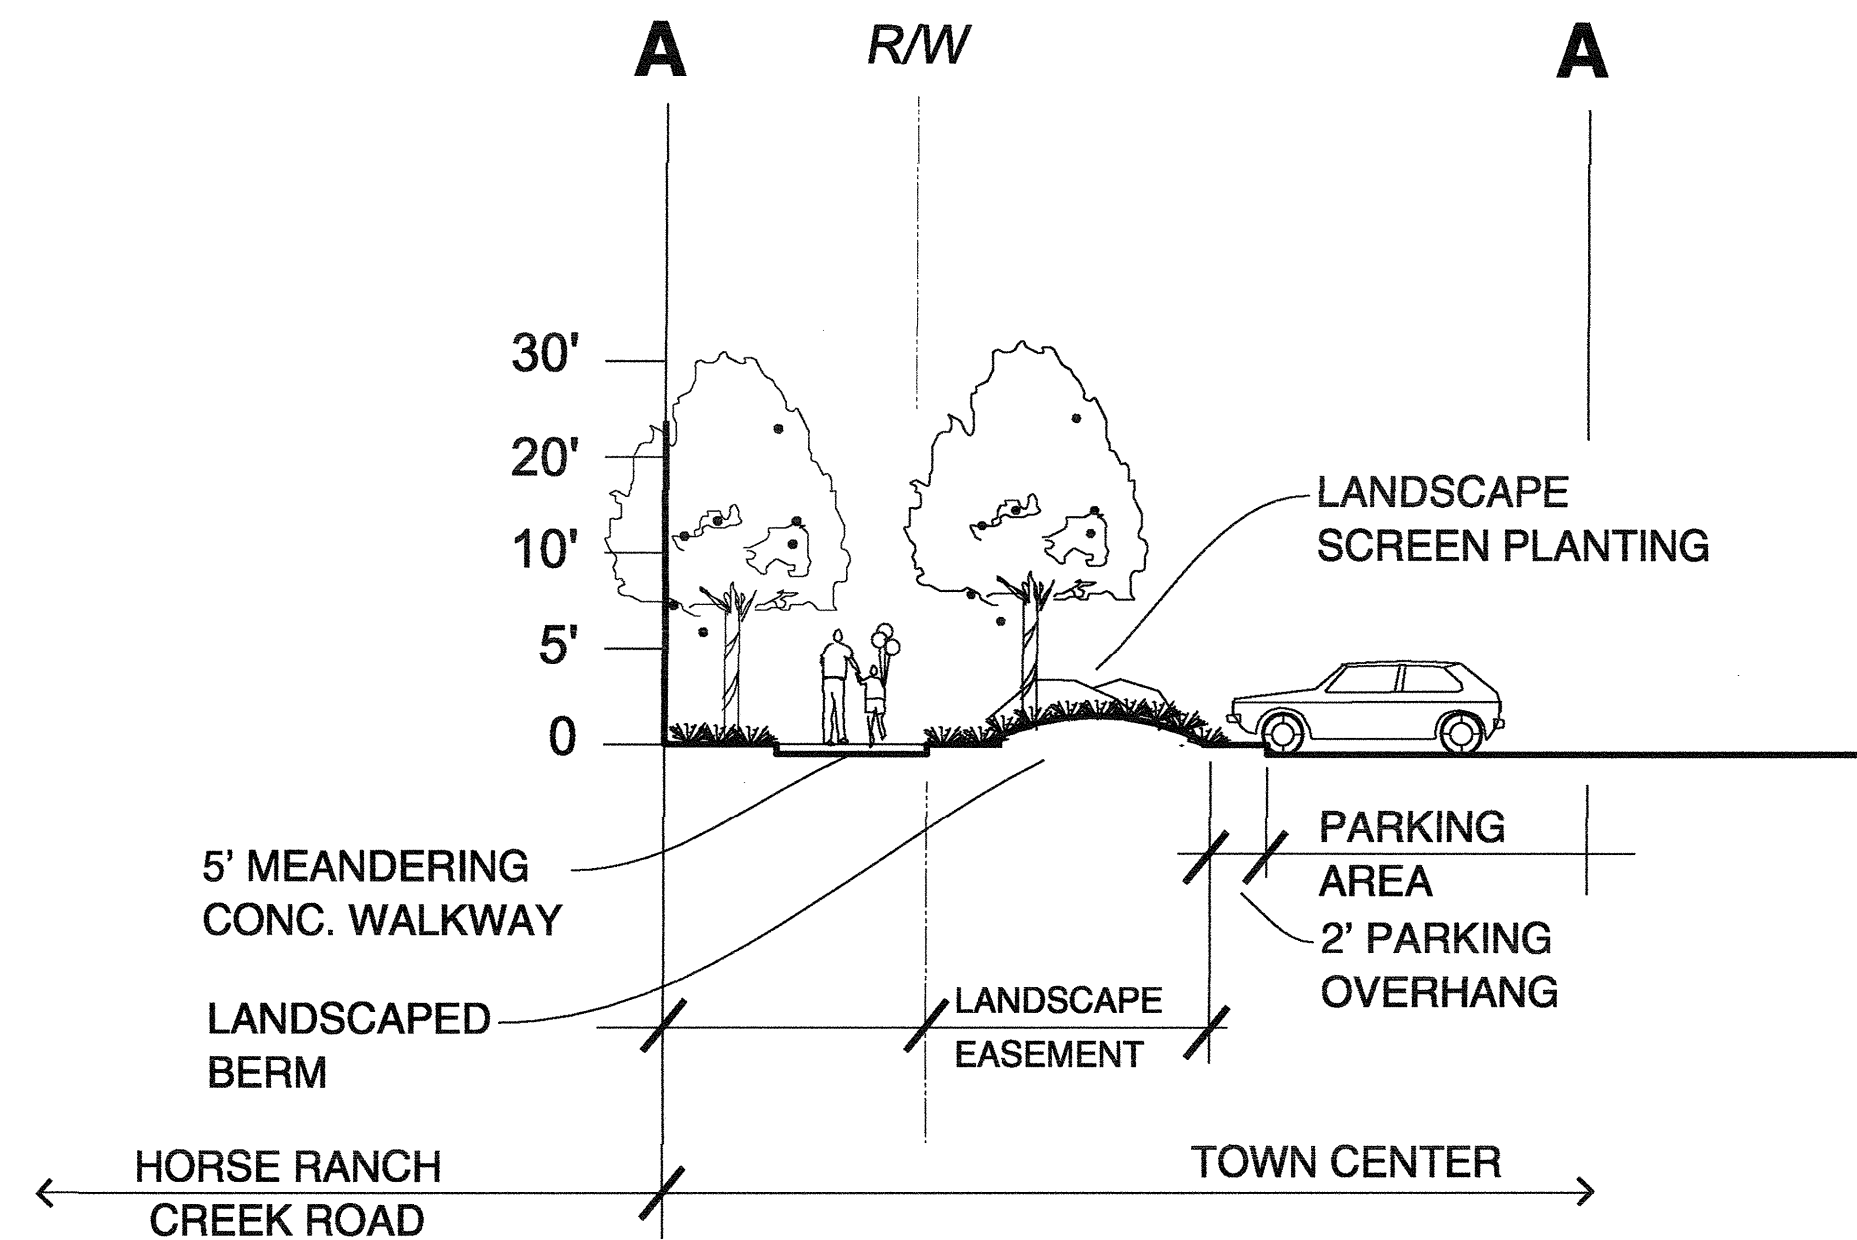
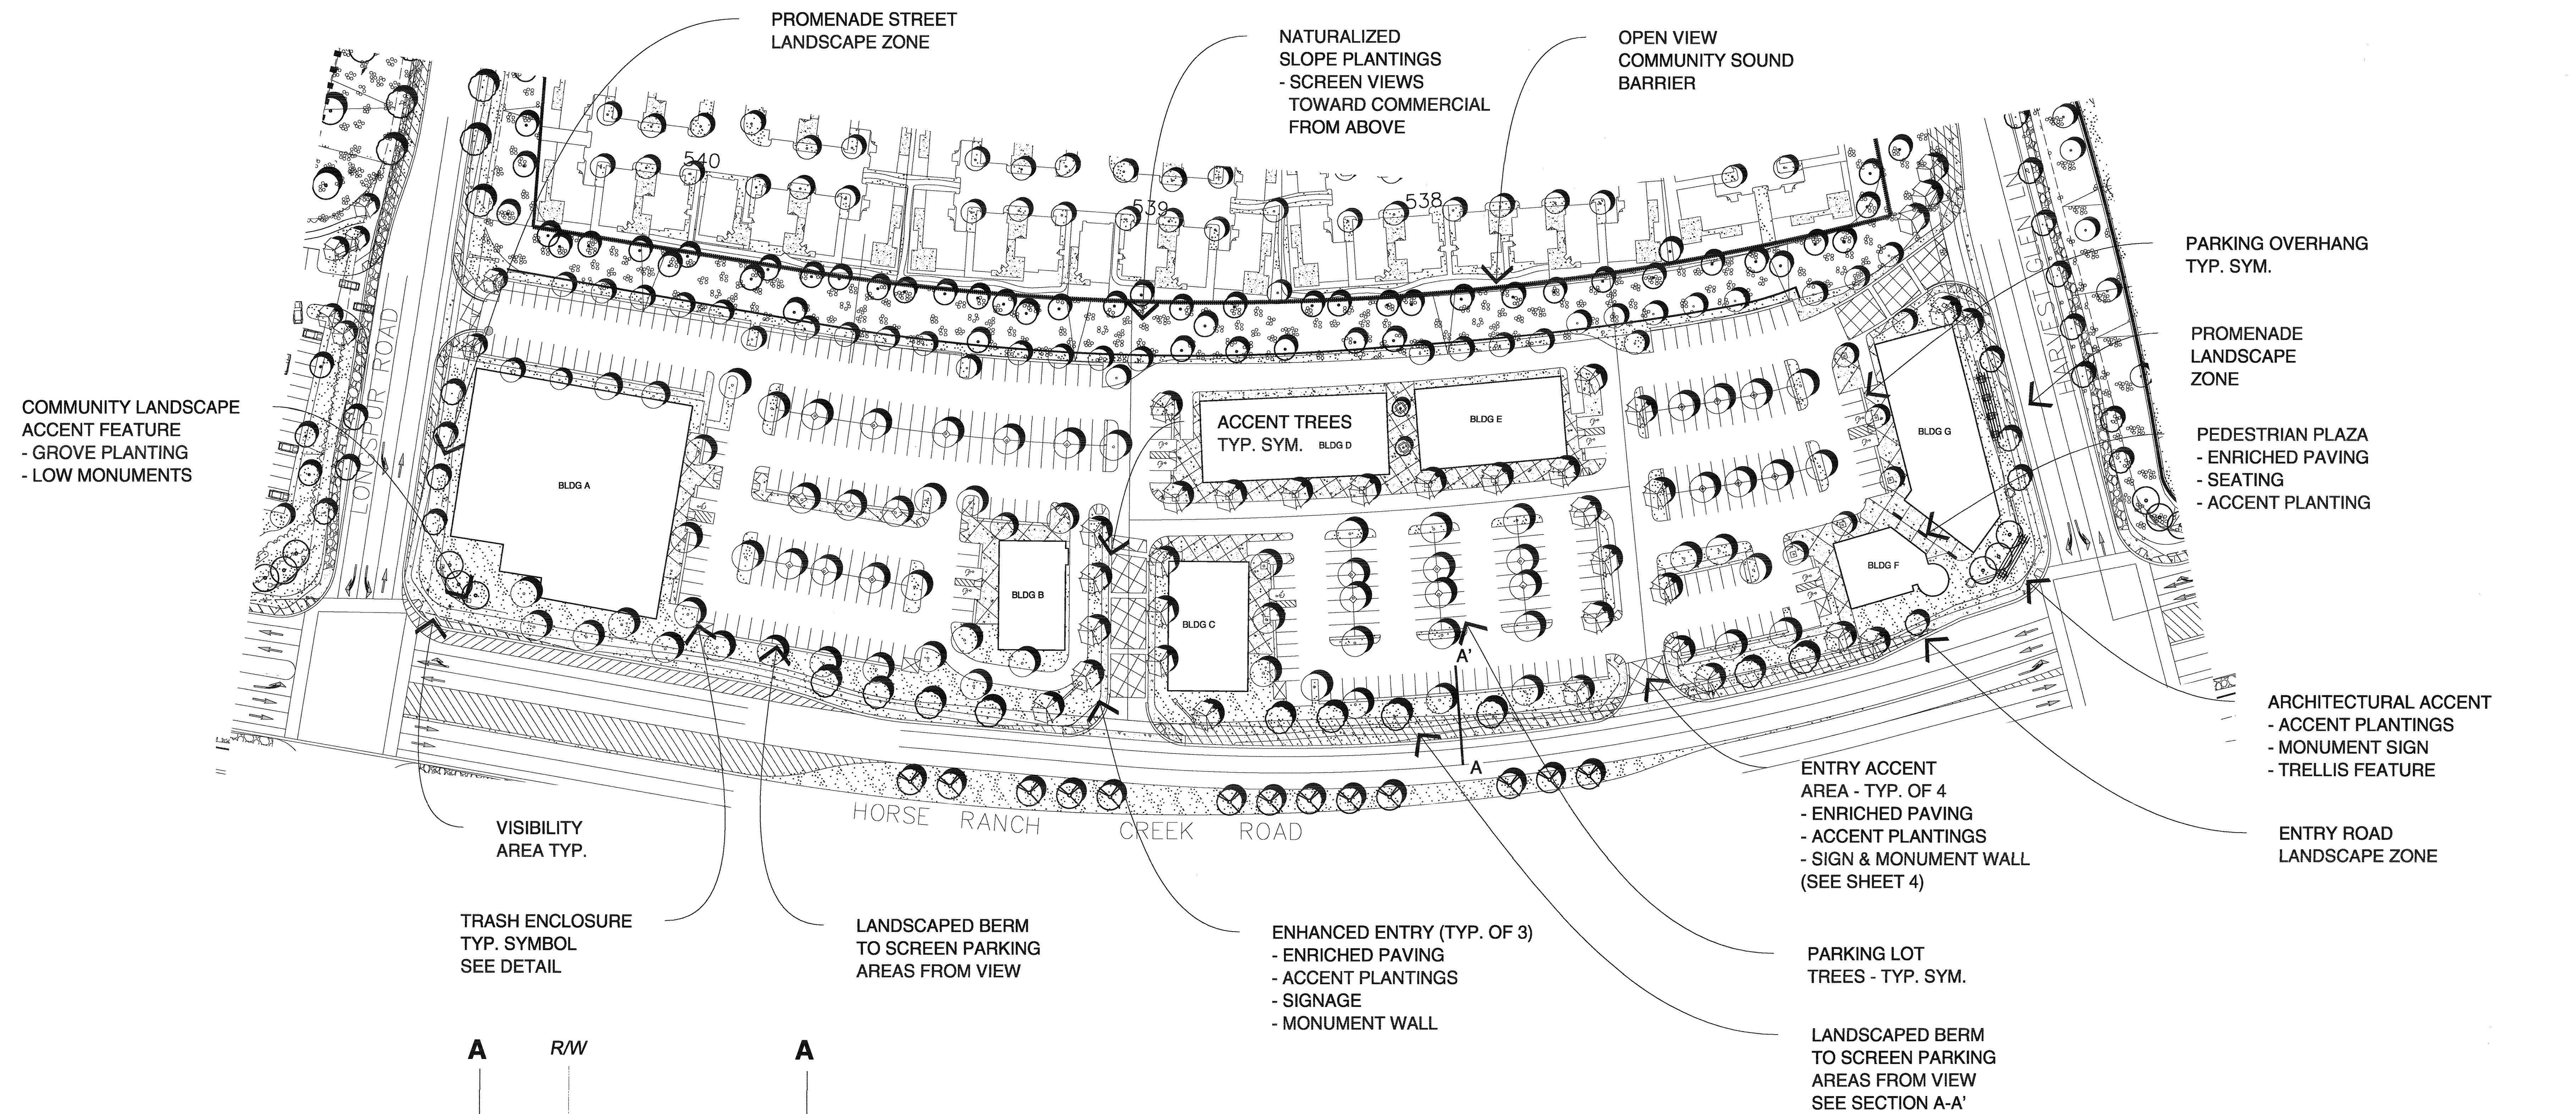
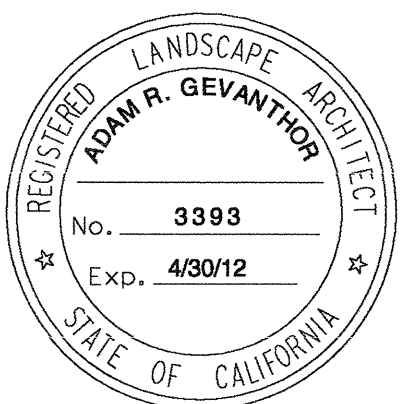


COUNTY OF SAN DIEGO TRACT 5338 RPL-7  
LANDSCAPE CONCEPT  
CAMPUS PARK  
"B" DESIGNATOR SITE PLAN (S 07-031)

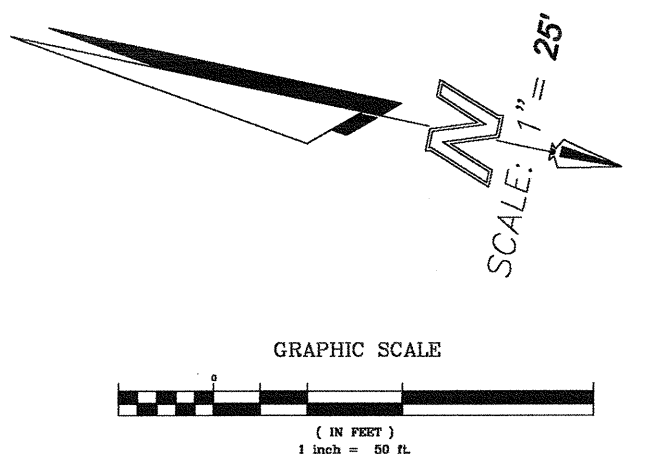

NOTE:  
1. SUBTERRANEAN IRRIGATION TO BE USED WITHIN PKG. OVERHANG LANDSCAPE AREA.

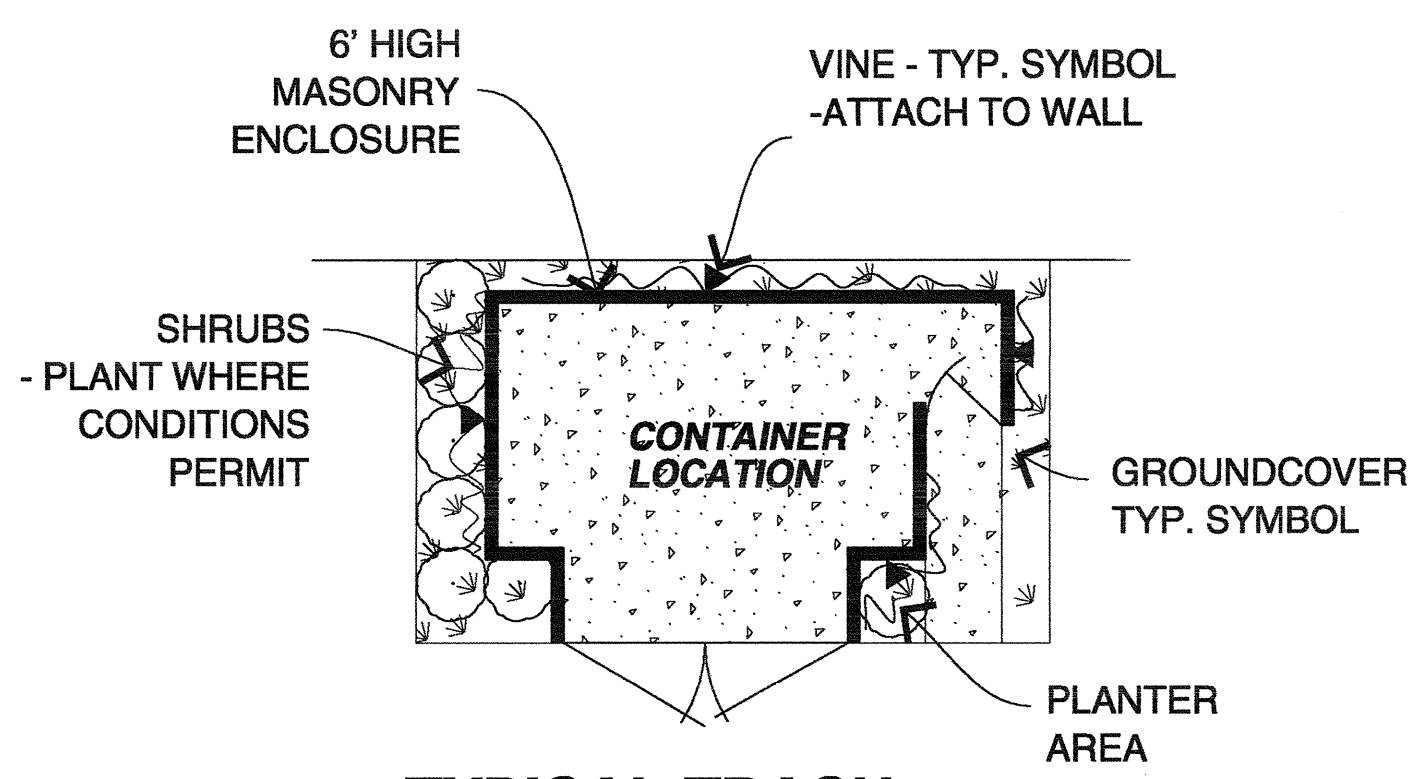

Del Mar  
858.793.5450  
Development Design Services &  
GraphicAccess, Inc.

CROSS SECTION A-A'  
Scale: 1" = 10'






# COUNTY OF SAN DIEGO TRACT 5338 RPL-7

## LANDSCAPE CONCEPT


# CAMPUS PARK

## "B" DESIGNATOR SITE PLAN (S 07-031)

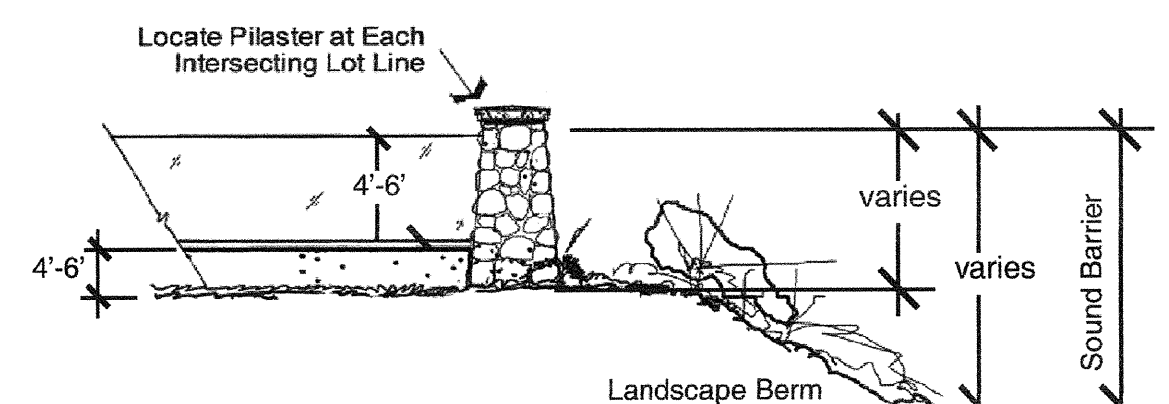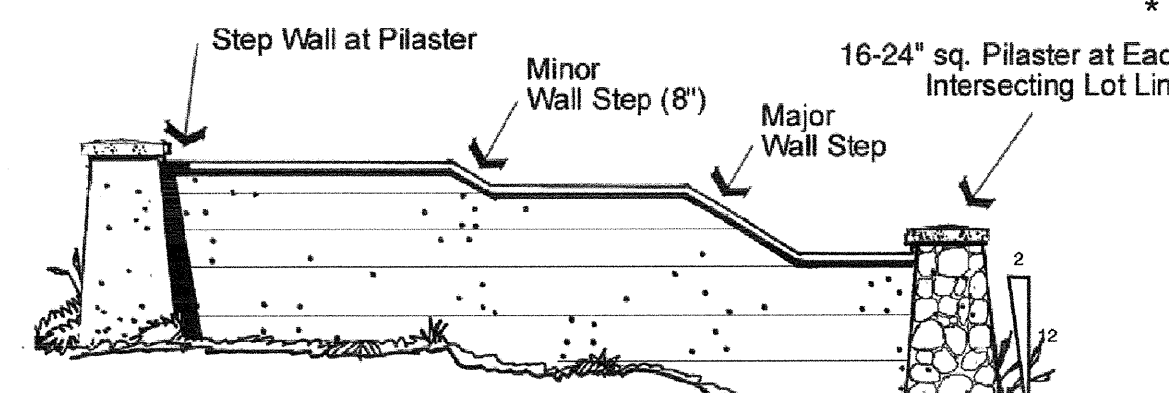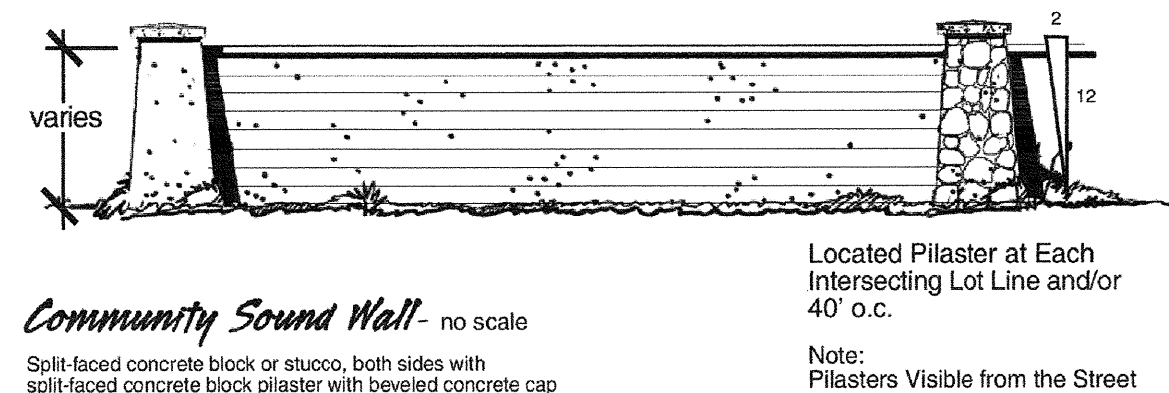


### COMMUNITY SOUND WALLS

NO SCALE

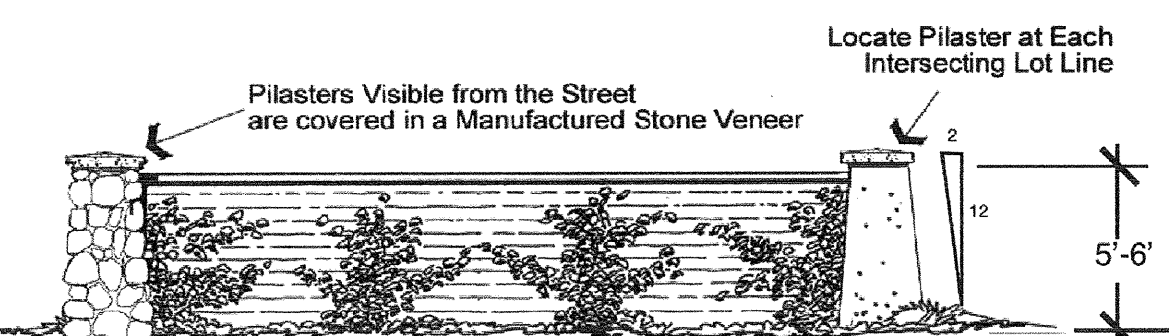


### COMMUNITY THEME WALL

NO SCALE

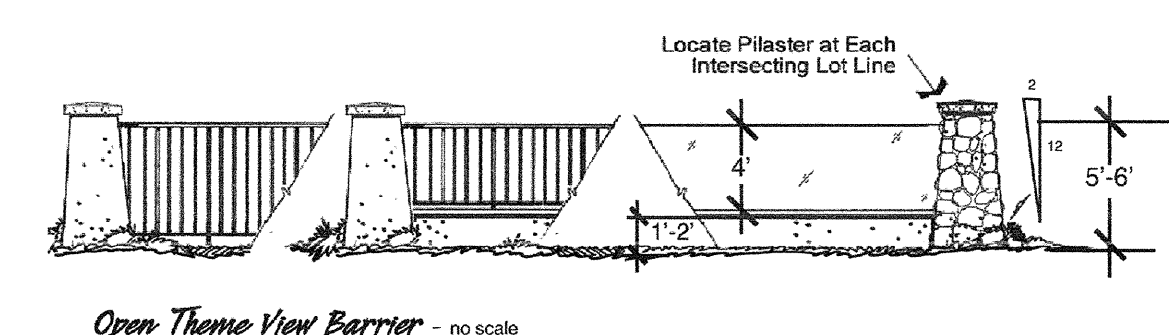

### COMMUNITY OPEN VIEW BARRIER

NO SCALE

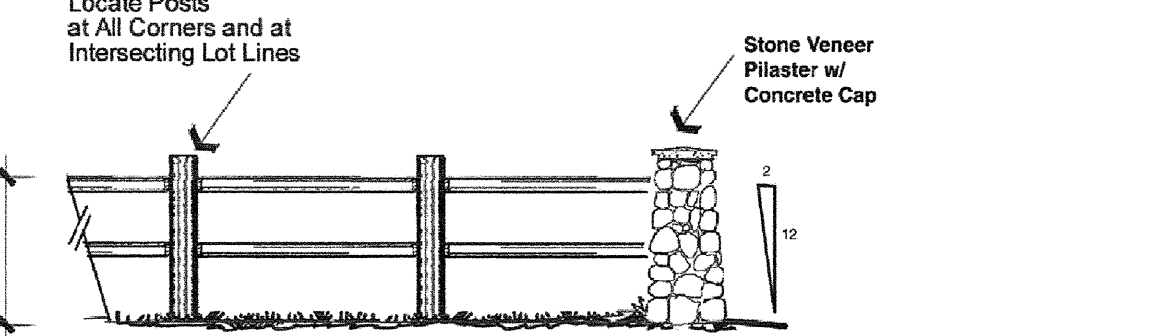

### EQUESTRIAN THEMED FENCING

NO SCALE

#### FENCING LEGEND

- SOLID COMMUNITY THEME WALL
- COMMUNITY VIEW BARRIER
- COMMUNITY SOUND BARRIER
- EQUESTRIAN THEMED FENCE
- BIO FENCING (COATED CHAIN LINK)
- OPEN VIEW METAL FENCING
- OPEN VIEW COMMUNITY SOUND BARRIER

| Botanical Name                 | Common Name          | Specifications              |
|--------------------------------|----------------------|-----------------------------|
| Primary Street Trees:          |                      |                             |
| <i>Olea europaea</i> 'Wilsoni' | Fruitless Olive Tree | 20'H x 20'W                 |
| <i>Platanus racemosa</i>       | California Sycamore  | 75'H x 40'W                 |
| <i>Quercus agrifolia</i>       | Coast Live           | 60'H x 60'W (un-cut leader) |
| <i>Laurus nobilis</i>          | Sweet Bay            | 40'H x 30'W                 |
| <i>Calodendron capensis</i>    | Cape Chestnut        | 70'H x 40'W (accent areas)  |
| <i>Pistachia chinensis</i>     | Chinese pistachio    | 40'H x 20'W (accent areas)  |
| <i>Koelerutaria paniculata</i> | Chinese Flame Tree   | 40'H x 35'W (accent areas)  |

|                                                                            |                            |                             |
|----------------------------------------------------------------------------|----------------------------|-----------------------------|
| Slope & Erosion Control Trees:                                             |                            |                             |
| (Randomly spaced as single specimens or in clusters of no more than three) |                            |                             |
| <i>Geijera parviflora</i>                                                  | Australian Willow          | 25'H x 20'W                 |
| <i>Metrosideros exulans</i>                                                | New Zealand Christmas Tree | 30'H x 30'W (un-cut leader) |
| <i>Olea europaea</i> 'Wilsoni'                                             | Fruitless Olive Tree       | 20'H x 20'W                 |
| <i>Quercus agrifolia</i>                                                   | Coast Live                 | 60'H x 60'W (un-cut leader) |
| <i>Rhus lancea</i>                                                         | African Sumac              | 25'H x 30'W                 |

|                                                                  |                        |             |
|------------------------------------------------------------------|------------------------|-------------|
| Parkway & Slope Shrubs & Groundcovers:                           |                        |             |
| (Where adjacent to preserve open-space & brush management zones) |                        |             |
| <i>Carex buchananii</i>                                          | Red Clump Grass        | 24'H x 24'W |
| <i>Ceanothus</i> 'Centennial'                                    | Wild Lilac             | 5'H x 10'W  |
| <i>Ceanothus</i> 'Joyce Coulter'                                 | Anchor Bay Wild Lilac  | 18'H x 8'W  |
| <i>Ceanothus gloriosus</i> 'Anchor Bay'                          | No Common Name         | 12'H x 72'W |
| <i>Ceanothus gloriosus</i> 'Point Reyes'                         | No Common Name         | 12'H x 72'W |
| <i>Ceanothus griseus horizontalis</i> 'Yankee Point'             | Carmel Creeper         | 2'H x 12'W  |
| <i>Chlorogalum parviflorum</i>                                   | Smallflower Soap Plant | 20'H x 40'W |
| <i>Cotoneaster dammeri</i> 'Lowfast'                             | Bearberry Cotoneaster  | 12'H x 10'W |
| <i>Epilobium californicum</i>                                    | California Fuschia     | 12'H x 48'W |
| <i>Helianthemum scoparium</i>                                    | Sun Rose               | 24'H x 36'W |
| <i>Pennisetum spathulatum</i>                                    | Rye Puffs              | 18'H x 18'W |

|                                                                            |                             |             |
|----------------------------------------------------------------------------|-----------------------------|-------------|
| Parkway & Slope Shrubs & Groundcovers:                                     |                             |             |
| (Within developed areas, outside of the preserve & brush management zones) |                             |             |
| <i>Agapanthus</i> 'Rancho White'                                           | White Lily-of-the-Nile      | 18'H x 24'W |
| <i>Carex buchananii</i>                                                    | Red Clump Grass             | 24'H x 24'W |
| <i>Carex pansa</i>                                                         | California Meadow Sedge     | 4'H x 8'W   |
| <i>Ceanothus</i> 'Centennial'                                              | Wild Lilac                  | 5'H x 10'W  |
| <i>Ceanothus</i> 'Joyce Coulter'                                           | Anchor Bay Wild Lilac       | 18'H x 8'W  |
| <i>Ceanothus gloriosus</i> 'Anchor Bay'                                    | No Common Name              | 12'H x 72'W |
| <i>Ceanothus gloriosus</i> 'Point Reyes'                                   | No Common Name              | 12'H x 72'W |
| <i>Ceanothus griseus horizontalis</i> 'Yankee Point'                       | Carmel Creeper              | 2'H x 12'W  |
| <i>Cistus x</i> 'Sunset'                                                   | Brilliant Rock Rose         | 2'H x 6'W   |
| <i>Cotoneaster dammeri</i> 'Lowfast'                                       | Bearberry Cotoneaster       | 12'H x 10'W |
| <i>Echium fastuosum</i>                                                    | Pride of Madeira            | 5'H x 8'W   |
| <i>Heteromeles arbutifolia</i>                                             | Toyon                       | 10'H x 15'W |
| <i>Marathon 2e</i>                                                         | Dwarf English Lavender      | 18'H x 18'W |
| <i>Myoporum</i> 'Pacificum'                                                | Dwarf Tail Fescue           | 3'H x 1'W   |
| <i>Myoporum parvifolium</i> 'Putah Creek'                                  | No Common Name              | 12'H x 8'W  |
| <i>Phormium tenax</i>                                                      | Pink Wisp Grass             | 18'H x 18'W |
| <i>Rhaphiolepis indica</i>                                                 | India Hawthorn              | 2'H x 4'W   |
| <i>Verberna x</i> 'Luxena'                                                 | Light Blue Babylon Verberna | 6'H x 12'W  |

|                            |                         |             |
|----------------------------|-------------------------|-------------|
| Cactus & Succulents:       |                         |             |
| (Applicable to all areas)  |                         |             |
| <i>Agave attenuata</i>     | No Common Name          | 3'H x 5'W   |
| <i>Agave shawii</i>        | Coastal Agave           | 3'H x 5'W   |
| <i>Dudleya brittonii</i>   | Britton's Chalk Dudleya | 12'H x 12'W |
| <i>Dudleya pulcherrima</i> | Chalk Dudleya           | 12'H x 12'W |
| <i>Yucca schottii</i>      | Mohave Yucca            | 6'H x 5'W   |
| <i>Yucca whipplei</i>      | Foothill Yucca          | 3'H x 3'W   |

|                                                                  |                       |             |
|------------------------------------------------------------------|-----------------------|-------------|
| Hydroseed Mix 'A':                                               |                       |             |
| (Where adjacent to preserve open-space & brush management zones) |                       |             |
| <i>Baileya multiradiata</i>                                      | Desert Marigold       | 18'H x 18'W |
| <i>Erigeron confertiflorum</i>                                   | Golden Yarrow         | 18'H x 18'W |
| <i>Gilia tricolor</i>                                            | Bird's Eye            | 12'H x 12'W |
| <i>Lasthenia californica</i>                                     | Dwarf Goldfields      | 12'H x 12'W |
| <i>Layia platyglossa</i>                                         | Tiny Tips             | 12'H x 24'W |
| <i>Lotus scoparius</i>                                           | Deerweed              | 18'H x 18'W |
| <i>Mimulus aurantiacus punicus</i>                               | Sticky Monkey Flower  | 24'H x 24'W |
| <i>Nassella pulchra</i>                                          | Purple Needle Grass   | 18'H x 12'W |
| <i>Phacelia campanularia</i>                                     | California Blue Bells | 12'H x 14'W |
| <i>Vulpia microstachys</i>                                       | Small Fescue          | 6'H x 6'W   |

|                                                                                         |                          |             |
|-----------------------------------------------------------------------------------------|--------------------------|-------------|
| Hydroseed Mix 'B':                                                                      |                          |             |
| (Specifically within developed areas, outside of the preserve & brush management zones) |                          |             |
| <i>Baileya multiradiata</i>                                                             | Desert Marigold          | 18'H x 18'W |
| <i>Camissonia cheiranthifolia</i>                                                       | Beach Evening Primrose   | 24'H x 36'W |
| <i>Eschscholzia maritima</i>                                                            | Coastal California Poppy | 18'H x 20'W |
| <i>Gazania splendens</i>                                                                | Gazania Splendens        | 12'H x 12'W |
| <i>Gilia tricolor</i>                                                                   | Bird's Eye               | 12'H x 12'W |
| <i>Lasthenia californica</i>                                                            | Dwarf Goldfields         | 12'H x 12'W |
| <i>Layia platyglossa</i>                                                                | Tiny Tips                | 12'H x 24'W |
| <i>Nemophila menziesii</i>                                                              | Baby Blue Eyes           | 12'H x 12'W |
| <i>Oenothera speciosa</i>                                                               | Showy Evening Primrose   | 24'H x 24'W |
| <i>Phacelia campanularia</i>                                                            | California Blue Bells    | 12'H x 14'W |
| <i>Verberna tenuisecta</i>                                                              | Moss Verbena             | 12'H x 36'W |

| Botanical Name           | Common Name         | Specifications |
|--------------------------|---------------------|----------------|
| Trees:                   |                     |                |
| <i>Alnus rhombifolia</i> | White Alder         | 30'H x 20'W    |
| <i>Laurus nobilis</i>    | Sweet Bay           | 40'H x 32'W    |
| <i>Platanus racemosa</i> | California Sycamore | 75'H x 40'W    |
| <i>Populus fremontii</i> | Western Cottonwood  | 40'H x 32'W    |
| <i>Quercus agrifolia</i> | Coast Live Oak      | 60'H x 60'W    |
| <i>Salix species</i>     | Willow              | 30'H x 25'W    |
| <i>Sambucus mexicana</i> | Blue Elderberry     | 12'H x 12'W    |

|                                                      |                         |             |
|------------------------------------------------------|-------------------------|-------------|
| Shrubs & Groundcovers:                               |                         |             |
| <i>Carex buchananii</i>                              | Red Clump Grass         | 24'H x 24'W |
| <i>Carex pansa</i>                                   | California Meadow Sedge | 4'H x 8'W   |
| <i>Ceanothus</i> 'Centennial'                        | Wild Lilac              | 5'H x 10'W  |
| <i>Ceanothus</i> 'Joyce Coulter'                     | Anchor Bay Wild Lilac   | 18'H x 8'W  |
| <i>Ceanothus gloriosus</i> 'Anchor Bay'              | No Common Name          | 12'H x 72'W |
| <i>Ceanothus gloriosus</i> 'Point Reyes'             | No Common Name          | 12'H x 72'W |
| <i>Ceanothus griseus horizontalis</i> 'Yankee Point' | Carmel Creeper          | 2'H x 12'W  |
| <i>Chlorogalum parviflorum</i>                       | Smallflower Soap Plant  | 20'H x 40'W |
| <i>Cotoneaster dammeri</i> 'Lowfast'                 | Bearberry Cotoneaster   | 12'H x 10'W |
| <i>Epilobium californicum</i>                        | California Fuschia      | 12'H x 48'W |
| <i>Helianthemum scoparium</i>                        | Sun Rose                | 24'H x 36'W |
| <i>Pennisetum spathulatum</i>                        | Rye Puffs               | 18'H x 18'W |

|                                    |                       |             |
|------------------------------------|-----------------------|-------------|
| Hydroseed Mix 'A':                 |                       |             |
| <i>Baileya multiradiata</i>        | Desert Marigold       | 18'H x 18'W |
| <i>Erigeron confertiflorum</i>     | Golden Yarrow         | 18'H x 18'W |
| <i>Gilia tricolor</i>              | Bird's Eye            | 12'H x 12'W |
| <i>Lasthenia californica</i>       | Dwarf Goldfields      | 12'H x 12'W |
| <i>Layia platyglossa</i>           | Tiny Tips             | 12'H x 24'W |
| <i>Lotus scoparius</i>             | Deerweed              | 18'H x 18'W |
| <i>Mimulus aurantiacus punicus</i> | Sticky Monkey Flower  | 24'H x 24'W |
| <i>Nassella pulchra</i>            | Purple Needle Grass   | 18'H x 12'W |
| <i>Nemophila menziesii</i>         | Baby Blue Eyes        | 12'H x 12'W |
| <i>Phacelia campanularia</i>       | California Blue Bells | 12'H x 14'W |
| <i>Verberna tenuisecta</i>         | Moss Verbena          | 12'H x 36'W |
| <i>Vulpia microstachys</i>         | Small Fescue          | 6'H x 6'W   |

#### COMMUNITY PROMENADE ROADS & INTERIOR SLOPES

| Botanical Name                 | Common Name          | Specifications              |
|--------------------------------|----------------------|-----------------------------|
| Primary Street Tree:           |                      |                             |
| <i>Koelerutaria paniculata</i> | Chinese Flame Tree   | 40'H x 35'W (accent areas)  |
| <i>Olea europaea</i> 'Wilsoni' | Fruitless Olive Tree | 20'H x 20'W                 |
| <i>Platanus racemosa</i>       | California Sycamore  | 75'H x 40'W                 |
| <i>Quercus agrifolia</i>       | Coast Live           | 60'H x 60'W (un-cut leader) |
| <i>Rhus lancea</i>             | African Sumac        | 25'H x 30'W                 |

#### Background, Slope, & Accent Trees:

|                             |                    |             |
|-----------------------------|--------------------|-------------|
| <i>Arbutus unedo</i>        | Strawberry Tree    | 25'H x 25'W |
| <i>Geijera parviflora</i>   | Australian Willow  | 25'H x 20'W |
| <i>Parkinsonia aculeata</i> | Mexican Palo Verde | 25'H x 20'W |
| <i>Rhus lancea</i>          | African Sumac      | 25'H x 30'W |
| <i>Tristania conferta</i>   | Brisbane Box       | 35'H x 25'W |

#### Parkway, Slope Shrubs, & Groundcovers:

|                                                      |                             |             |
|------------------------------------------------------|-----------------------------|-------------|
| <i>Agapanthus</i> 'Rancho White'                     | White Lily-of-the-Nile      | 18'H x 24'W |
| <i>Carex buchananii</i>                              | Red Clump Grass             | 24'H x 24'W |
| <i>Carex pansa</i>                                   | California Meadow Sedge     | 4'H x 8'W   |
| <i>Ceanothus</i> 'Centennial'                        | Wild Lilac                  | 5'H x 10'W  |
| <i>Ceanothus</i> 'Joyce Coulter'                     | Anchor Bay Wild Lilac       | 18'H x 8'W  |
| <i>Ceanothus gloriosus</i> 'Anchor Bay'              | No Common Name              | 12'H x 72'W |
| <i>Ceanothus gloriosus</i> 'Point Reyes'             | No Common Name              | 12'H x 72'W |
| <i>Ceanothus griseus horizontalis</i> 'Yankee Point' | Carmel Creeper              | 2'H x 12'W  |
| <i>Cistus x</i> 'Sunset'                             | Brilliant Rock Rose         | 2'H x 6'W   |
| <i>Cotoneaster dammeri</i> 'Lowfast'                 | Bearberry Cotoneaster       | 12'H x 10'W |
| <i>Echium fastuosum</i>                              | Pride of Madeira            | 5'H x 8'W   |
| <i>Heteromeles arbutifolia</i>                       | Toyon                       | 10'H x 15'W |
| <i>Marathon 2e</i>                                   | Dwarf English Lavender      | 18'H x 18'W |
| <i>Myoporum</i> 'Pacificum'                          | No Common Name              | 2'H x 30'W  |
| <i>Myoporum parvifolium</i> 'Putah Creek'            | No Common Name              | 12'H x 8'W  |
| <i>Phormium tenax</i>                                | New Zealand Flax            | 6'H x 12'W  |
| <i>Rhaphiolepis indica</i>                           | India Hawthorn              | 2'H x 4'W   |
| <i>Rhus integrifolia</i>                             | Lemonade Berry              | 6'H x 15'W  |
| <i>Rosa banksiae</i>                                 | White Banksiae              | 5'H x 12'W  |
| <i>Trachelospermum jasminoides</i>                   | Star Jasmine                | 2'H x 8'W   |
| <i>Verberna x</i> 'Luxena'                           | Light Blue Babylon Verberna | 6'H x 12'W  |

|                            |                         |             |
|----------------------------|-------------------------|-------------|
| Cactus & Succulents:       |                         |             |
| (Applicable to all areas)  |                         |             |
| <i>Agave attenuata</i>     | No Common Name          | 3'H x 5'W   |
| <i>Agave shawii</i>        | Coastal Agave           | 3'H x 5'W   |
| <i>Dudleya brittonii</i>   | Britton's Chalk Dudleya | 12'H x 12'W |
| <i>Dudleya pulcherrima</i> | Chalk Dudleya           | 12'H x 12'W |
| <i>Yucca schottii</i>      | Mohave Yucca            | 6'H x 5'W   |
| <i>Yucca whipplei</i>      | Foothill Yucca          | 3'H x 3'W   |

#### Hydroseed Mix 'B':

|                                                                          |                          |             |
|--------------------------------------------------------------------------|--------------------------|-------------|
| (Specifically within developed areas, outside of brush management zones) |                          |             |
| <i>Camissonia cheiranthifolia</i>                                        | Beach Evening Primrose   | 24'H x 36'W |
| <i>Eschscholzia maritima</i>                                             | Coastal California Poppy | 18'H x 20'W |
| <i>Gazania splendens</i>                                                 | Gazania Splendens        | 12'H x 12'W |
| <i>Gilia tricolor</i>                                                    | Bird's Eye               | 12'H x 12'W |
| <i>Lasthenia californica</i>                                             | Dwarf Goldfields         | 12'H x 12'W |
| <i>Layia platyglossa</i>                                                 | Tiny Tips                | 12'H x 24'W |
| <i>Nemophila menziesii</i>                                               | Baby Blue Eyes           | 12'H x 12'W |
| <i>Oenothera speciosa</i>                                                | Showy Evening Primrose   | 24'H x 24'W |
| <i>Phacelia campanularia</i>                                             | California Blue Bells    | 12'H x 14'W |
| <i>Verberna tenuisecta</i>                                               | Moss Verbena             | 12'H x 36'W |

#### SPECIAL USE LANDSCAPE ZONE(TOWN CENTER, PROFESSIONAL OFFICE, PARKS)

| Botanical Name                                 | Common Name          | Specifications |
|------------------------------------------------|----------------------|----------------|
| Grove Trees:                                   |                      |                |
| (Not to be used within brush management zones) |                      |                |
| <i>Olea europaea</i> 'Wilsoni'                 | Fruitless Olive Tree | 20'H x 20'W    |
| <i>Rhus lancea</i>                             | African Sumac        | 25'H x 30'W    |

#### Accent Trees:

|                                                                     |                    |             |
|---------------------------------------------------------------------|--------------------|-------------|
| (To be used in limited amounts & not within brush management zones) |                    |             |
| <i>Koelerutaria paniculata</i>                                      | Chinese Flame Tree | 30'H x 30'W |
| <i>Pistachia chinensis</i>                                          | Chinese Pistachio  | 30'H x 25'W |
| <i>Lagerstroemia indica</i>                                         | Crape Myrtle       | 30'H x 25'W |

#### Courtyard & Plaza Trees:

|                                                                     |                            |             |
|---------------------------------------------------------------------|----------------------------|-------------|
| (To be used in limited amounts & not within brush management zones) |                            |             |
| <i>Albizia julibrissin</i> 'Rosea'                                  | Silk Tree                  | 30'H x 30'W |
| <i>Brachychiton acerifolius</i>                                     | Australian Flame Tree      | 40'H x 30'W |
| <i>Calodendrum capense</i>                                          | Cape Chestnut              | 30'H x 30'W |
| <i>Koelerutaria bipinnata</i>                                       | Chinese Flame Tree         | 30'H x 30'W |
| <i>Laurus nobilis</i>                                               | Sweet Bay                  | 40'H x 30'W |
| <i>Metrosideros exulans</i>                                         | New Zealand Christmas Tree | 30'H x 30'W |
| <i>Stenocarpus sinuatus</i>                                         | Firewheel Tree             | 30'H x 15'W |

|                                    |                     |           |
|------------------------------------|---------------------|-----------|
| Vines:                             |                     |           |
| <i>Parthenocissus tricuspidata</i> | Grape               | 3'H x 6'W |
| <i>Ficus pumila</i>                | Boston Ivy          | 3'H x 6'W |
|                                    | Creeeping Fig Grape | 3'H x 6'W |

|                                                               |                             |             |
|---------------------------------------------------------------|-----------------------------|-------------|
| Shrubs & Groundcovers:                                        |                             |             |
| (Not permitted within the preserve or brush management zones) |                             |             |
| <i>Agapanthus</i> 'Rancho White'                              | White Lily-of-the-Nile      | 18'H x 24'W |
| <i>Calliandra haematocephala</i>                              | Pink Powder Puff            | 8'H x 8'W   |
| <i>Carex buchananii</i>                                       | Red Clump Grass             | 24'H x 24'W |
| <i>Carex pansa</i>                                            | California Meadow Sedge     | 4'H x 8'W   |
| <i>Carissa macrocarpa</i> 'Green Carpet'                      | Prostrate Natal Plum        | 18'H x 3'W  |
| <i>Ceanothus</i> 'Joyce Coulter'                              | Wild Lilac                  | 5'H x 10'W  |
| <i>Ceanothus gloriosus</i> 'Anchor Bay'                       | Anchor Bay Wild Lilac       | 18'H x 8'W  |
| <i>Ceanothus gloriosus</i> 'Point Reyes'                      | Carmel Creeper              | 2'H x 12'W  |
| <i>Cistus x</i> 'Sunset'                                      | Brilliant Rock Rose         | 2'H x 6'W   |
| <i>Cotoneaster lacteus</i>                                    | Parry's Red Clusterberry    | 8'H x 10'W  |
| <i>Dietes vegeta</i>                                          | Fortnight Lily              | 3'H x 5'W   |
| <i>Echium fastuosum</i>                                       | Pride of Madeira            | 5'H x 8'W   |
| <i>Hemerocallis hybrids</i>                                   | Day Lily                    | 18'H x 18'W |
| <i>Lantana montevidensis</i>                                  | Lantana                     | 2'H x 4'W   |
| <i>Lavandula angustifolia</i> 'Compacta'                      | Dwarf English Lavender      | 18'H x 18'W |
| <i>Marathon 2e</i>                                            | Dwarf Tail Fescue           | 3'H x 1'W   |
| <i>Muhlenbergia callaris</i>                                  | Pink Wisp Grass             | 18'H x 18'W |
| <i>Myoporum</i> 'Pacificum'                                   | No Common Name              | 2'H x 30'W  |
| <i>Myoporum parvifolium</i> 'Putah Creek'                     | No Common Name              | 12'H x 8'W  |
| <i>Phormium tenax</i> 'Bronze Baby'                           | No Common Name              | 18'H x 3'W  |
| <i>Phormium tenax</i> 'Jack Spratt'                           | Dwarf New Zealand Flax      | 18'H x 18'W |
| <i>Phormium tenax</i>                                         | New Zealand Flax            | 8'H x 12'W  |
| <i>Rhaphiolepis indica</i>                                    | India Hawthorn              | 2'H x 4'W   |
| <i>Rosa banksiae</i> 'White Banksiae'                         | White Lady Banks Rose       | 5'H x 12'W  |
| <i>Trachelospermum jasminoides</i>                            | Star Jasmine                | 2'H x 8'W   |
| <i>Verberna x</i> 'Luxena'                                    | Light Blue Babylon Verberna | 6'H x 12'W  |

|                                                               |                             |             |
|---------------------------------------------------------------|-----------------------------|-------------|
| Shrubs & Groundcovers:                                        |                             |             |
| (Not permitted within the preserve or brush management zones) |                             |             |
| <i>Agapanthus</i> 'Rancho White'                              | White Lily-of-the-Nile      | 18'H x 24'W |
| <i>Calliandra haematocephala</i>                              | Pink Powder Puff            | 8'H x 8'W   |
| <i>Carex buchananii</i>                                       | Red Clump Grass             | 24'H x 24'W |
| <i>Carex pansa</i>                                            | California Meadow Sedge     | 4'H x 8'W   |
| <i>Carissa macrocarpa</i> 'Green Carpet'                      | Prostrate Natal Plum        | 18'H x 3'W  |
| <i>Ceanothus</i> 'Joyce Coulter'                              | Wild Lilac                  | 5'H x 10'W  |
| <i>Ceanothus gloriosus</i> 'Anchor Bay'                       | Anchor Bay Wild Lilac       | 18'H x 8'W  |
| <i>Ceanothus gloriosus</i> 'Point Reyes'                      | Carmel Creeper              | 2'H x 12'W  |
| <i>Cistus x</i> 'Sunset'                                      | Brilliant Rock Rose         | 2'H x 6'W   |
| <i>Cotoneaster lacteus</i>                                    | Parry's Red Clusterberry    | 8'H x 10'W  |
| <i>Dietes vegeta</i>                                          | Fortnight Lily              | 3'H x 5'W   |
| <i>Echium fastuosum</i>                                       | Pride of Madeira            | 5'H x 8'W   |
| <i>Hemerocallis hybrids</i>                                   | Day Lily                    | 18'H x 18'W |
| <i>Lantana montevidensis</i>                                  | Lantana                     | 2'H x 4'W   |
| <i>Lavandula angustifolia</i> 'Compacta'                      | Dwarf English Lavender      | 18'H x 18'W |
| <i>Marathon 2e</i>                                            | Dwarf Tail Fescue           | 3'H x 1'W   |
| <i>Muhlenbergia callaris</i>                                  | Pink Wisp Grass             | 18'H x 18'W |
| <i>Myoporum</i> 'Pacificum'                                   | No Common Name              | 2'H x 30'W  |
| <i>Myoporum parvifolium</i> 'Putah Creek'                     | No Common Name              | 12'H x 8'W  |
| <i>Phormium tenax</i> 'Bronze Baby'                           | No Common Name              | 18'H x 3'W  |
| <i>Phormium tenax</i> 'Jack Spratt'                           | Dwarf New Zealand Flax      | 18'H x 18'W |
| <i>Phormium tenax</i>                                         | New Zealand Flax            | 8'H x 12'W  |
| <i>Rhaphiolepis indica</i>                                    | India Hawthorn              | 2'H x 4'W   |
| <i>Rosa banksiae</i> 'White Banksiae'                         | White Lady Banks Rose       | 5'H x 12'W  |
| <i>Trachelospermum jasminoides</i>                            | Star Jasmine                | 2'H x 8'W   |
| <i>Verberna x</i> 'Luxena'                                    | Light Blue Babylon Verberna | 6'H x 12'W  |

|                                    |                             |               |
|------------------------------------|-----------------------------|---------------|
| Muhlenbergia caillans              | Pink Puff Grass             | 18" H x 18" W |
| Myoporum "Pacificum"               | No Common Name              | 21" H x 30" W |
| Myoporum parvifolium 'Putah Creek' | No Common Name              | 12" H x 8" W  |
| Phormium tenax 'Bronze Baby'       | Dwarf Flax                  | 3' H x 3' W   |
| Phormium tenax 'Jack Spratt'       | Dwarf New Zealand Flax      | 18" H x 18" W |
| Phormium tenax 'New Zealand Flax'  | New Zealand Flax            | 8' H x 12' W  |
| Rhapheophis indica                 | India Hawthorn              | 21" H x 4' W  |
| Rosa banksiae 'White Banksiae'     | White Lady Banks Rose       | 5' H x 12" W  |
| Trachelospermum jasminoides        | Star Jasmine                | 21" H x 8" W  |
| Verberna s 'Luxena'                | Light Blue Babylon Verberna | 6' H x 12' W  |