





STUART ENGINEERING
7525 METROPOLITAN DRIVE STE. 308
SAN DIEGO, CA 92108 (619) 296-1010

T.M.H.
DRAWN: JR
DATE: 03-26-14
JOB NO.: 921-13-05

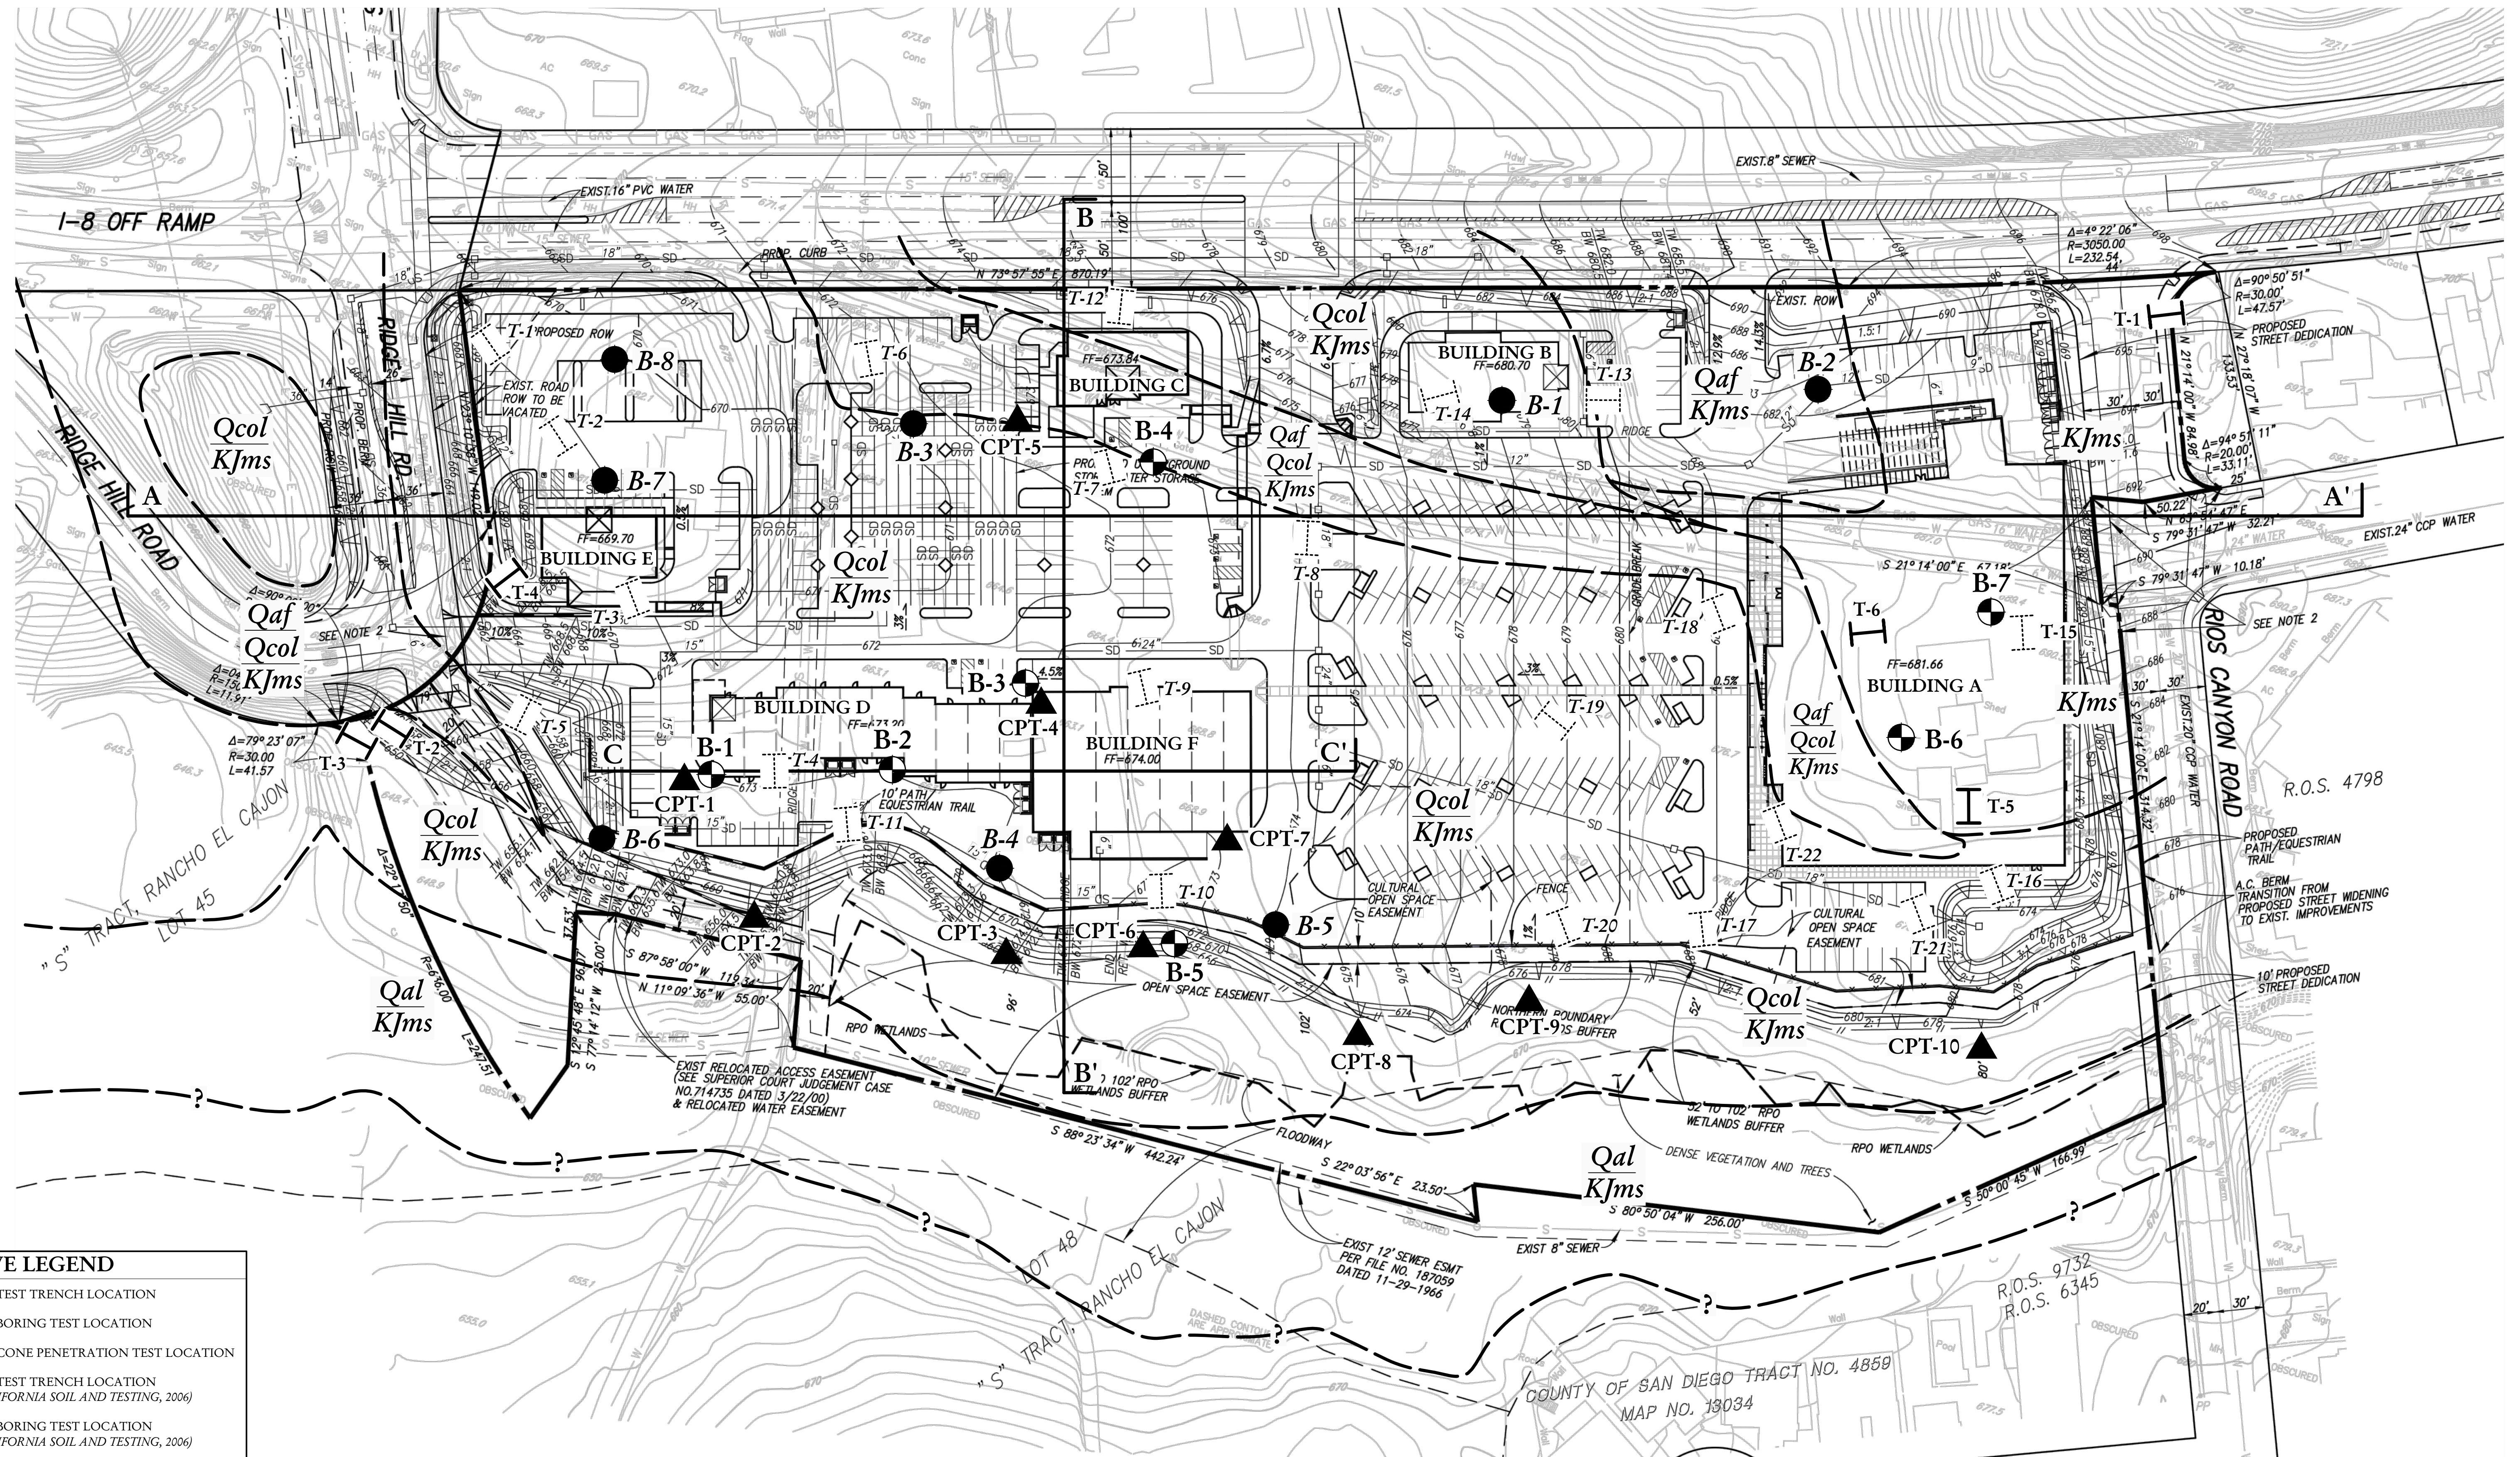

CWE LEGEND



- T-6 APPROXIMATE TEST TRENCH LOCATION
- B-7 APPROXIMATE BORING TEST LOCATION
- CPT-1 APPROXIMATE CONE PENETRATION TEST LOCATION
- T-22 APPROXIMATE TEST TRENCH LOCATION (SOUTHERN CALIFORNIA SOIL AND TESTING, 2006)
- B-8 APPROXIMATE BORING TEST LOCATION (SOUTHERN CALIFORNIA SOIL AND TESTING, 2006)
- APPROXIMATE GEOLOGIC CONTACT
- Qaf ARTIFICIAL FILL OVER JURASSIC AND CRETACEOUS METAMORPHIC ROCK
- Qaf Qcol ARTIFICIAL FILL OVER COLLUVIUM OVER JURASSIC AND CRETACEOUS METAMORPHIC ROCK
- Qcol COLLUVIUM OVER JURASSIC AND CRETACEOUS METAMORPHIC ROCK
- Qal ALLUVIUM OVER JURASSIC AND CRETACEOUS METAMORPHIC ROCK
- Kjms JURASSIC AND CRETACEOUS METAMORPHIC ROCK

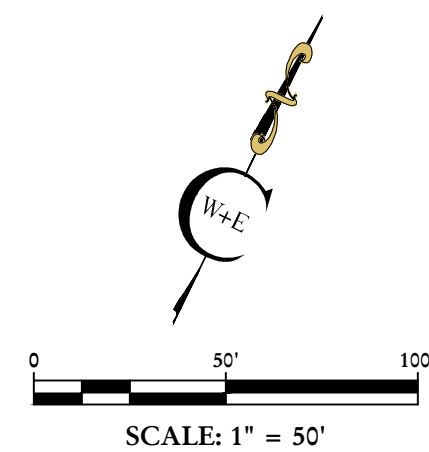

SITE PLAN AND GEOTECHNICAL MAP

LAKE JENNINGS MARKETPLACE
LAKE JENNINGS PARK ROAD AND OLDE HIGHWAY 80
SAN DIEGO COUNTY, CALIFORNIA
DATE: JUNE 2014 JOB NO.: 214061.02
BY: MLM PLATE NO.: 1



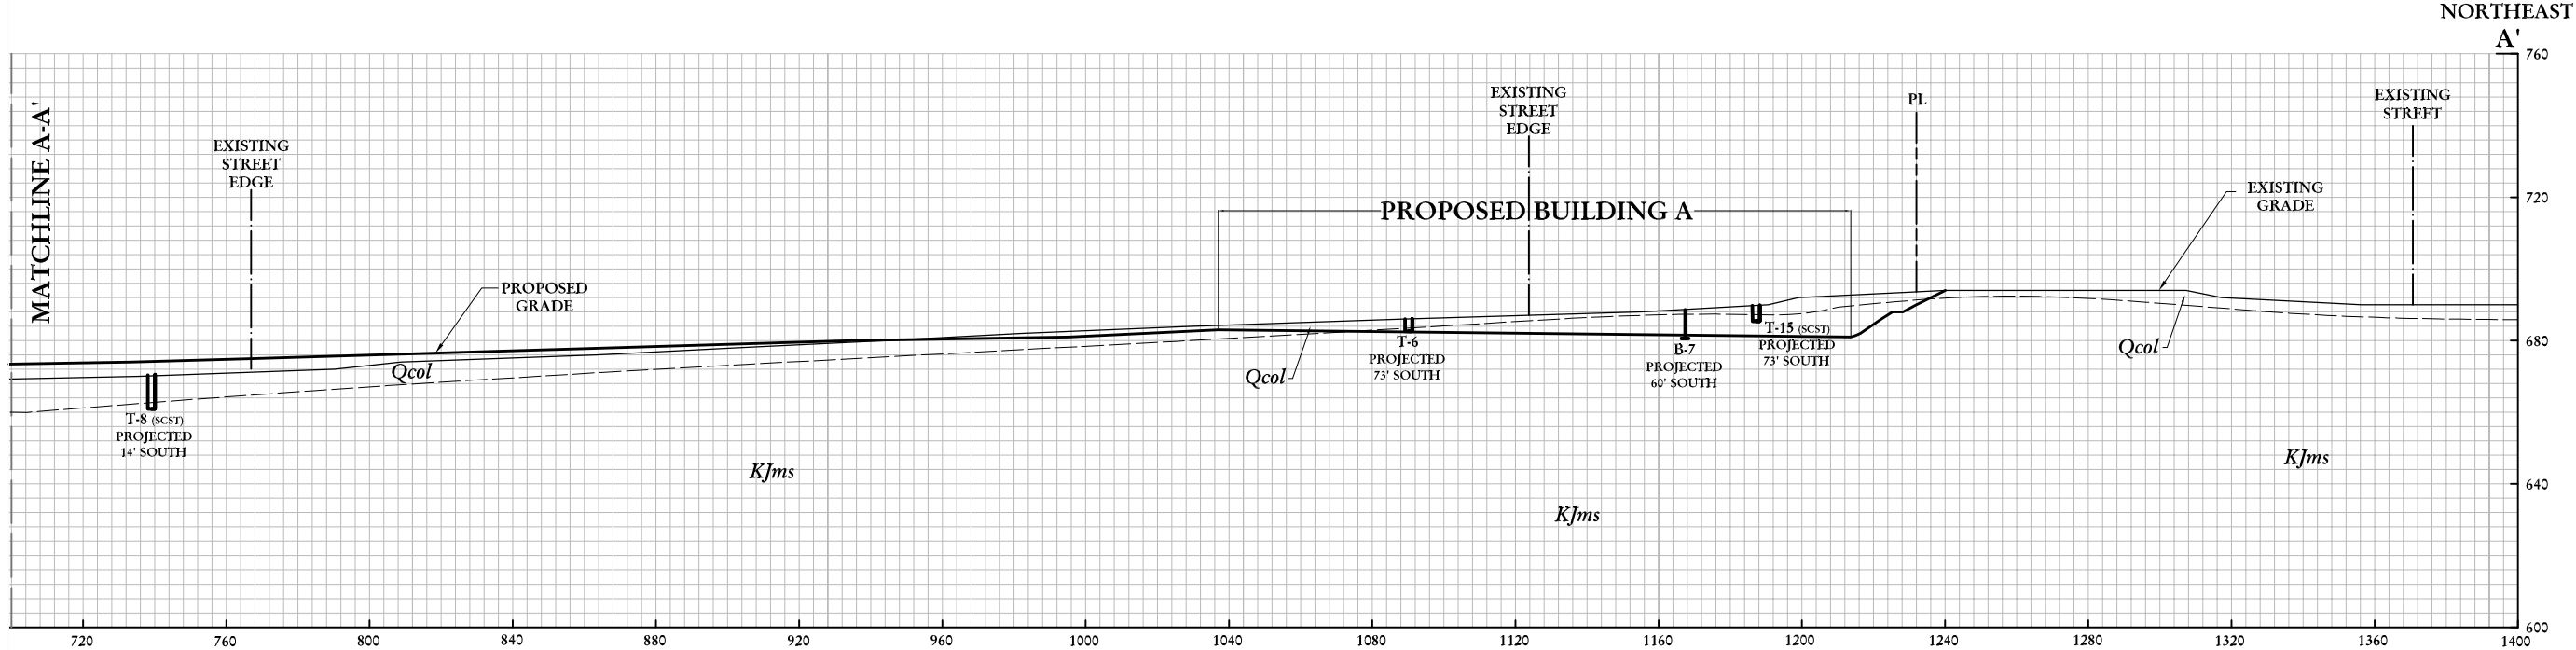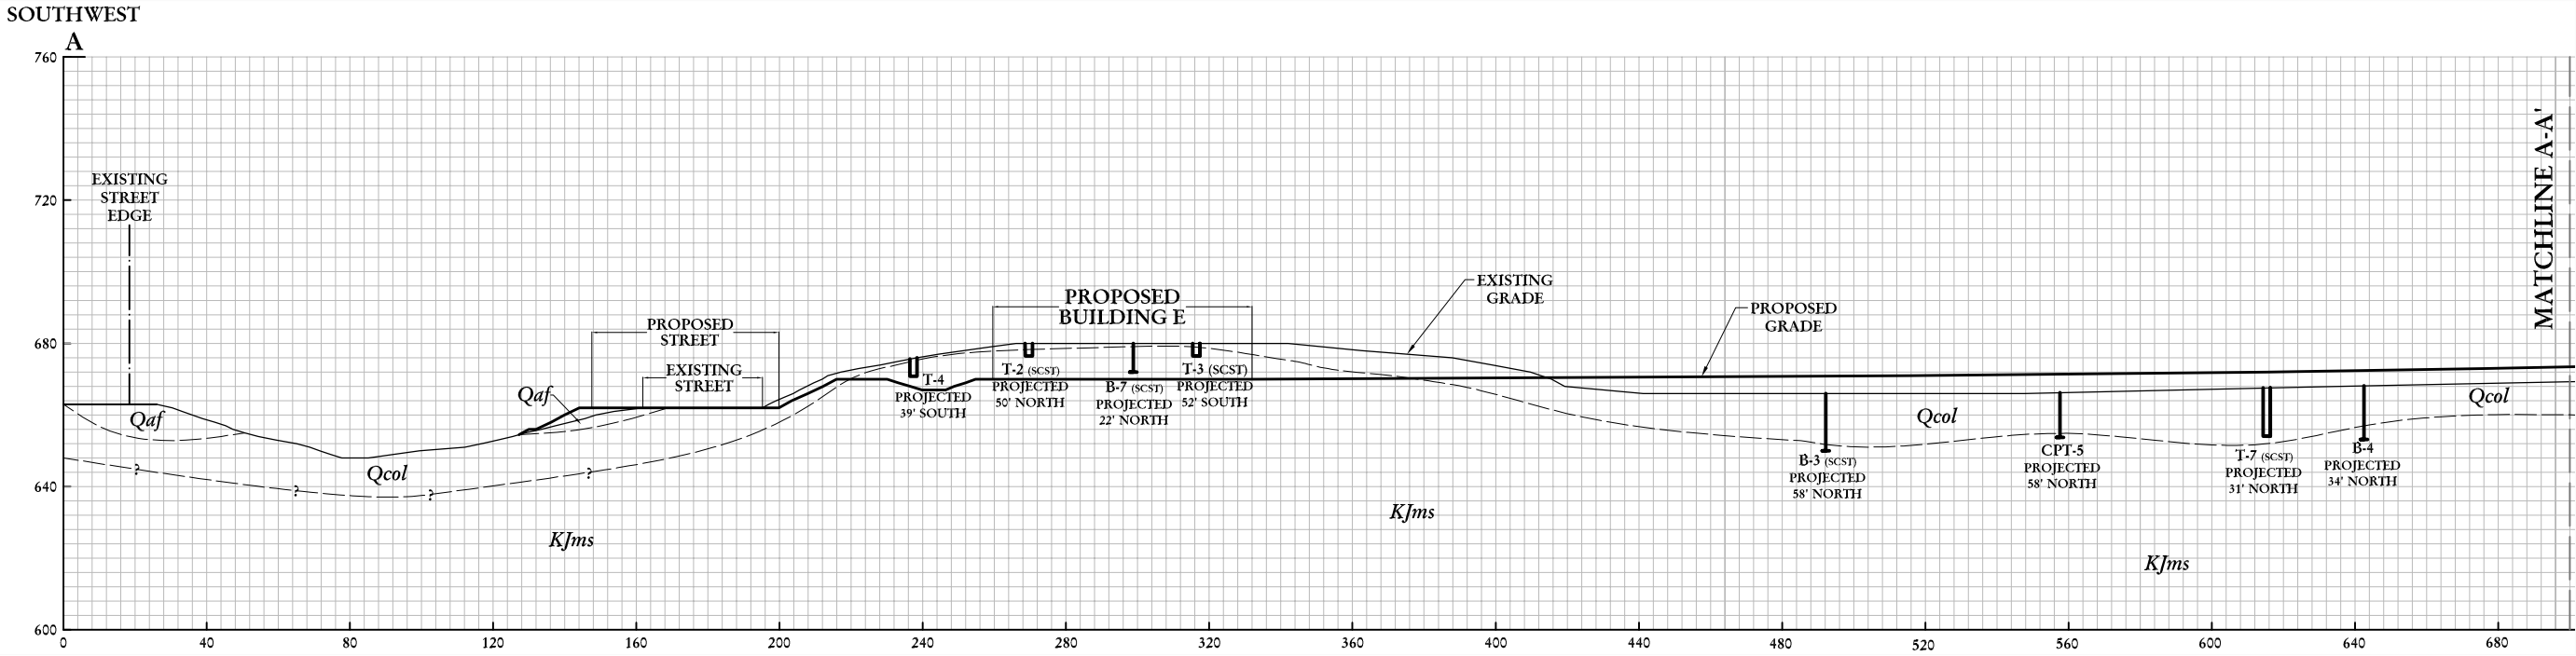

CWE LEGEND

- CPT-5 APPROXIMATE CONE PENETRATION TEST LOCATION
- B-7 APPROXIMATE BORING TEST LOCATION
- T-6 APPROXIMATE TEST TRENCH LOCATION
- B-7 (SCST) APPROXIMATE TEST TRENCH LOCATION
(SOUTHERN CALIFORNIA SOIL AND TESTING, 2006)
- T-15 (SCST) APPROXIMATE BORING TEST LOCATION
(SOUTHERN CALIFORNIA SOIL AND TESTING, 2006)
- APPROXIMATE GEOLOGIC CONTACT
- Qaf ARTIFICIAL FILL
- Qcol COLLUVIUM
- Kfms JURASSIC AND CRETACEOUS METAMORPHIC ROCK



SCALE: 1" = 50'

GEOLOGIC CROSS SECTION A - A'

LAKE JENNINGS MARKETPLACE LAKE JENNINGS PARK ROAD AND OLDE HIGHWAY 80 SAN DIEGO COUNTY, CALIFORNIA			
DATE:	JUNE 2014	JOB NO.:	2140061.02
BY:	MLM	PLATE NO.:	2

