



FOR CONTINUATION SEE SHEET NO. 7

FOR CONTINUATION SEE SHEET NO. 4

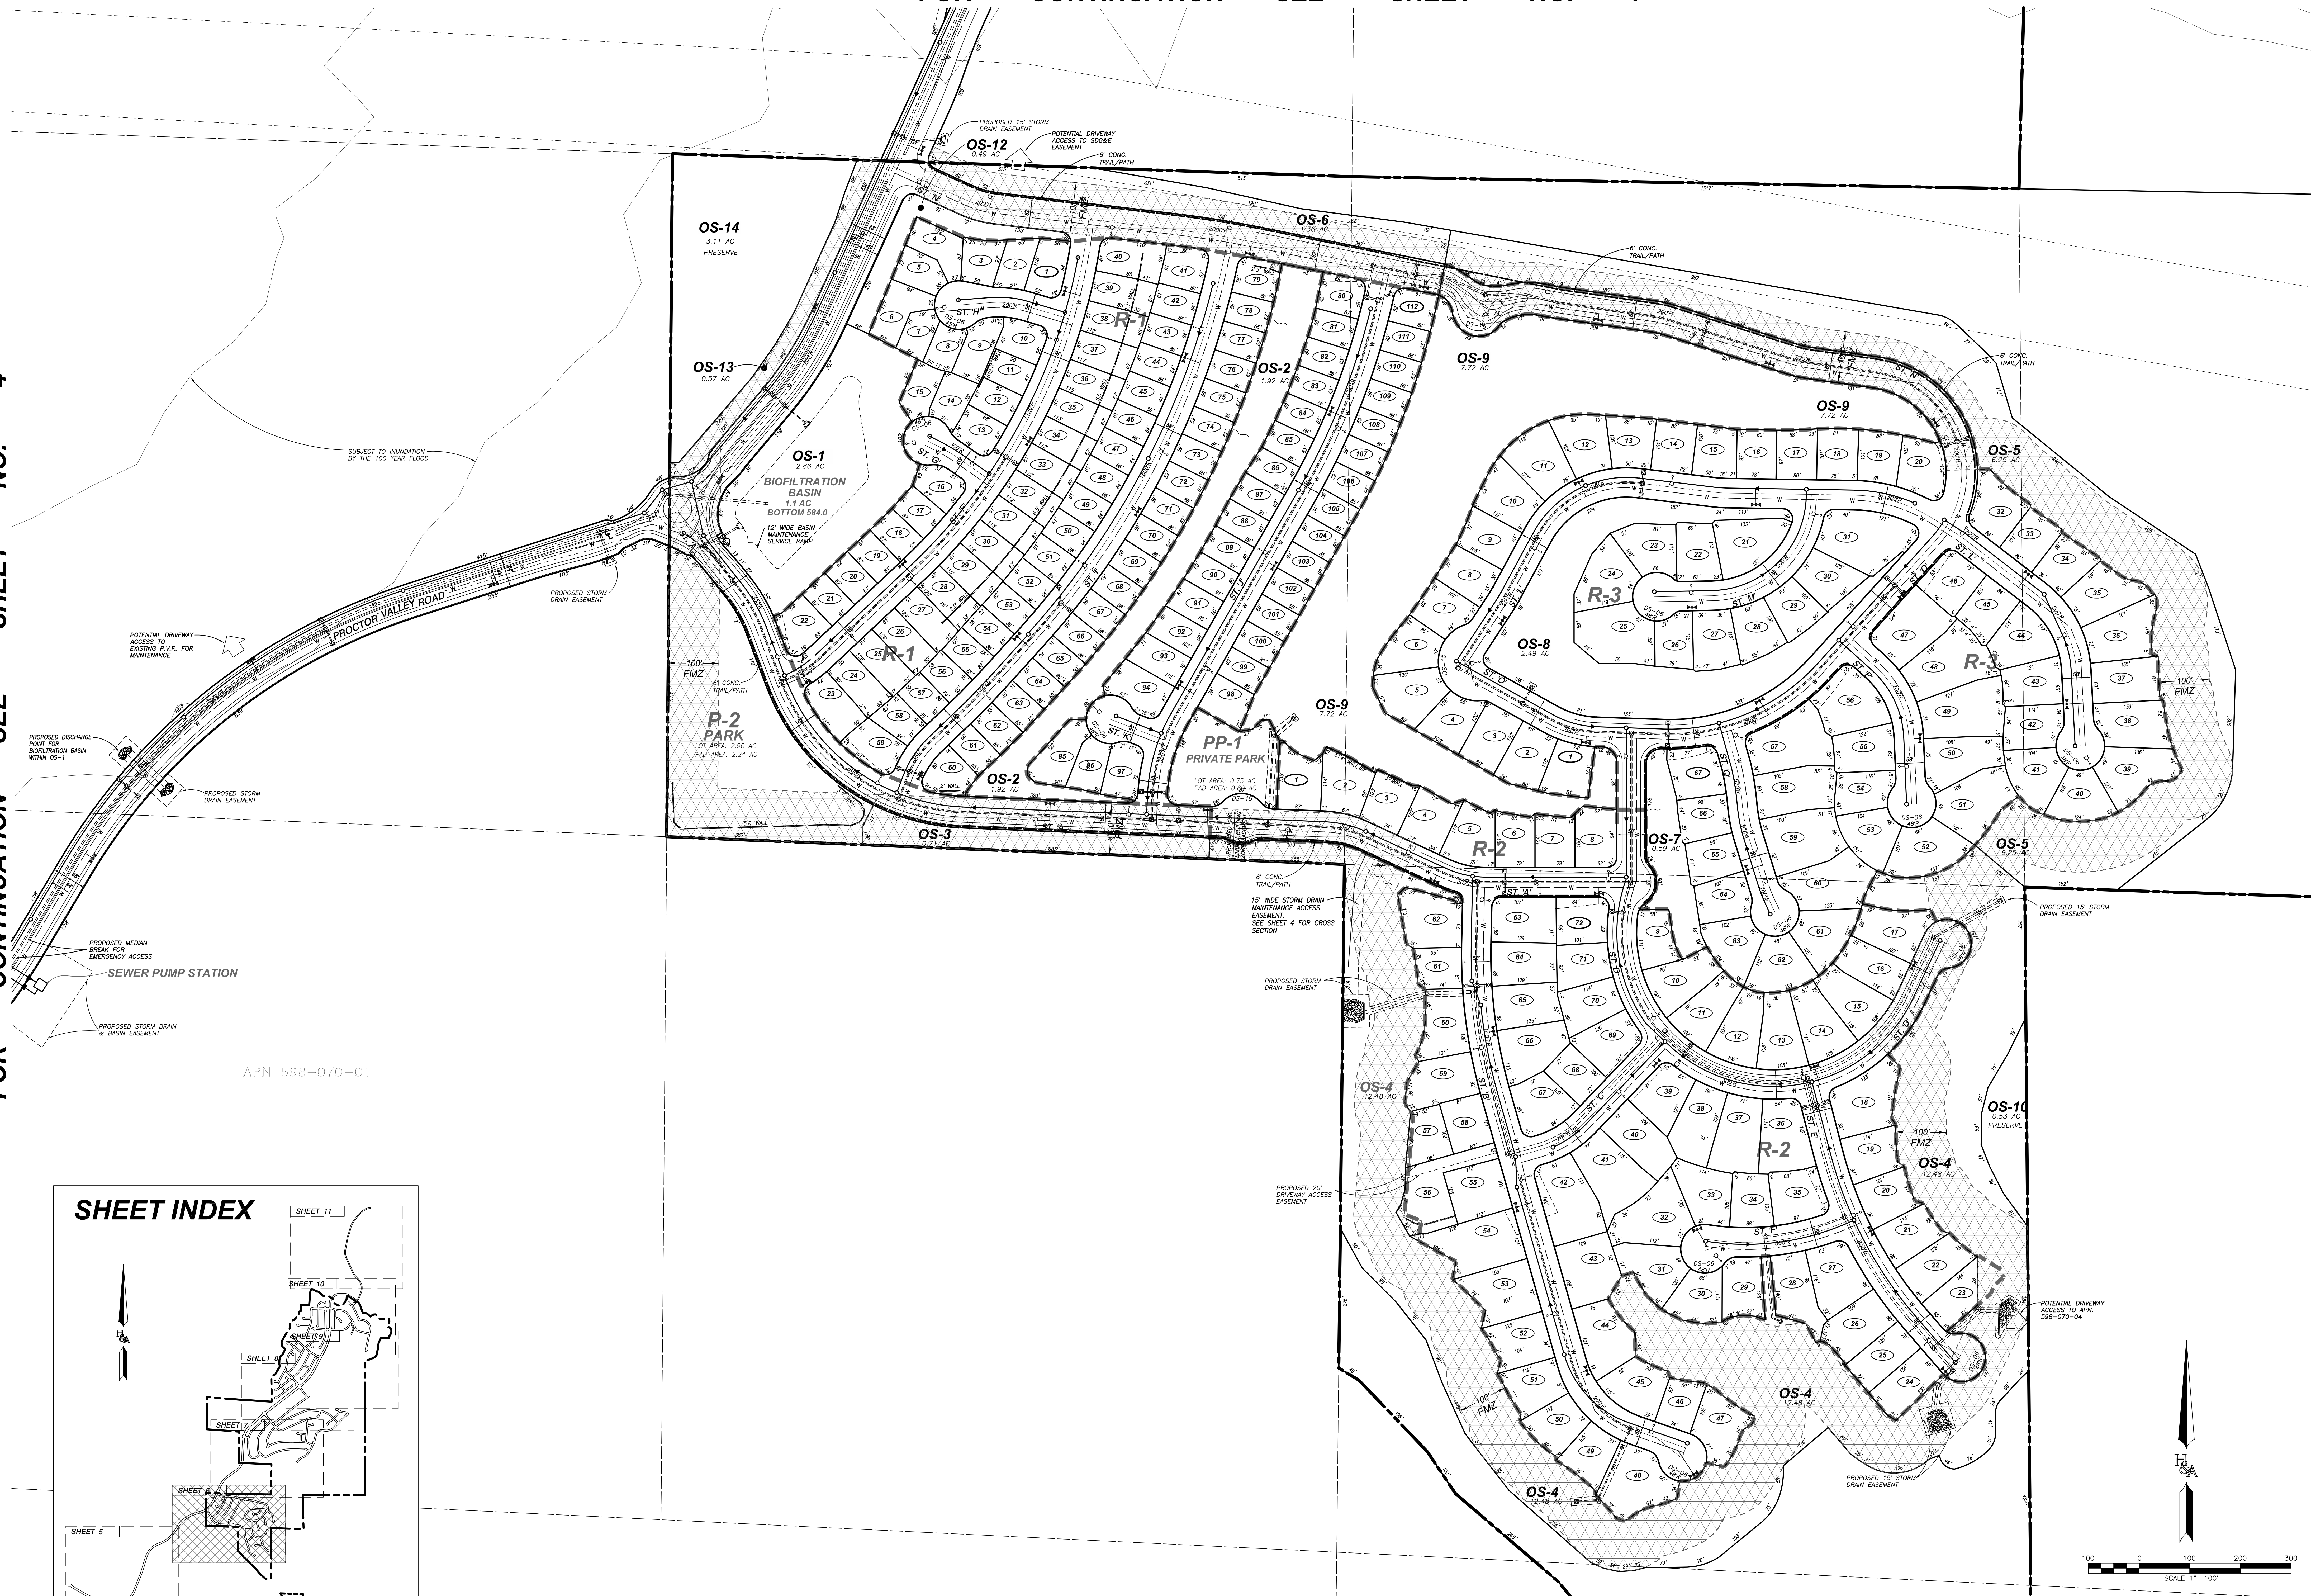

APN 598-070-01

SHEET INDEX

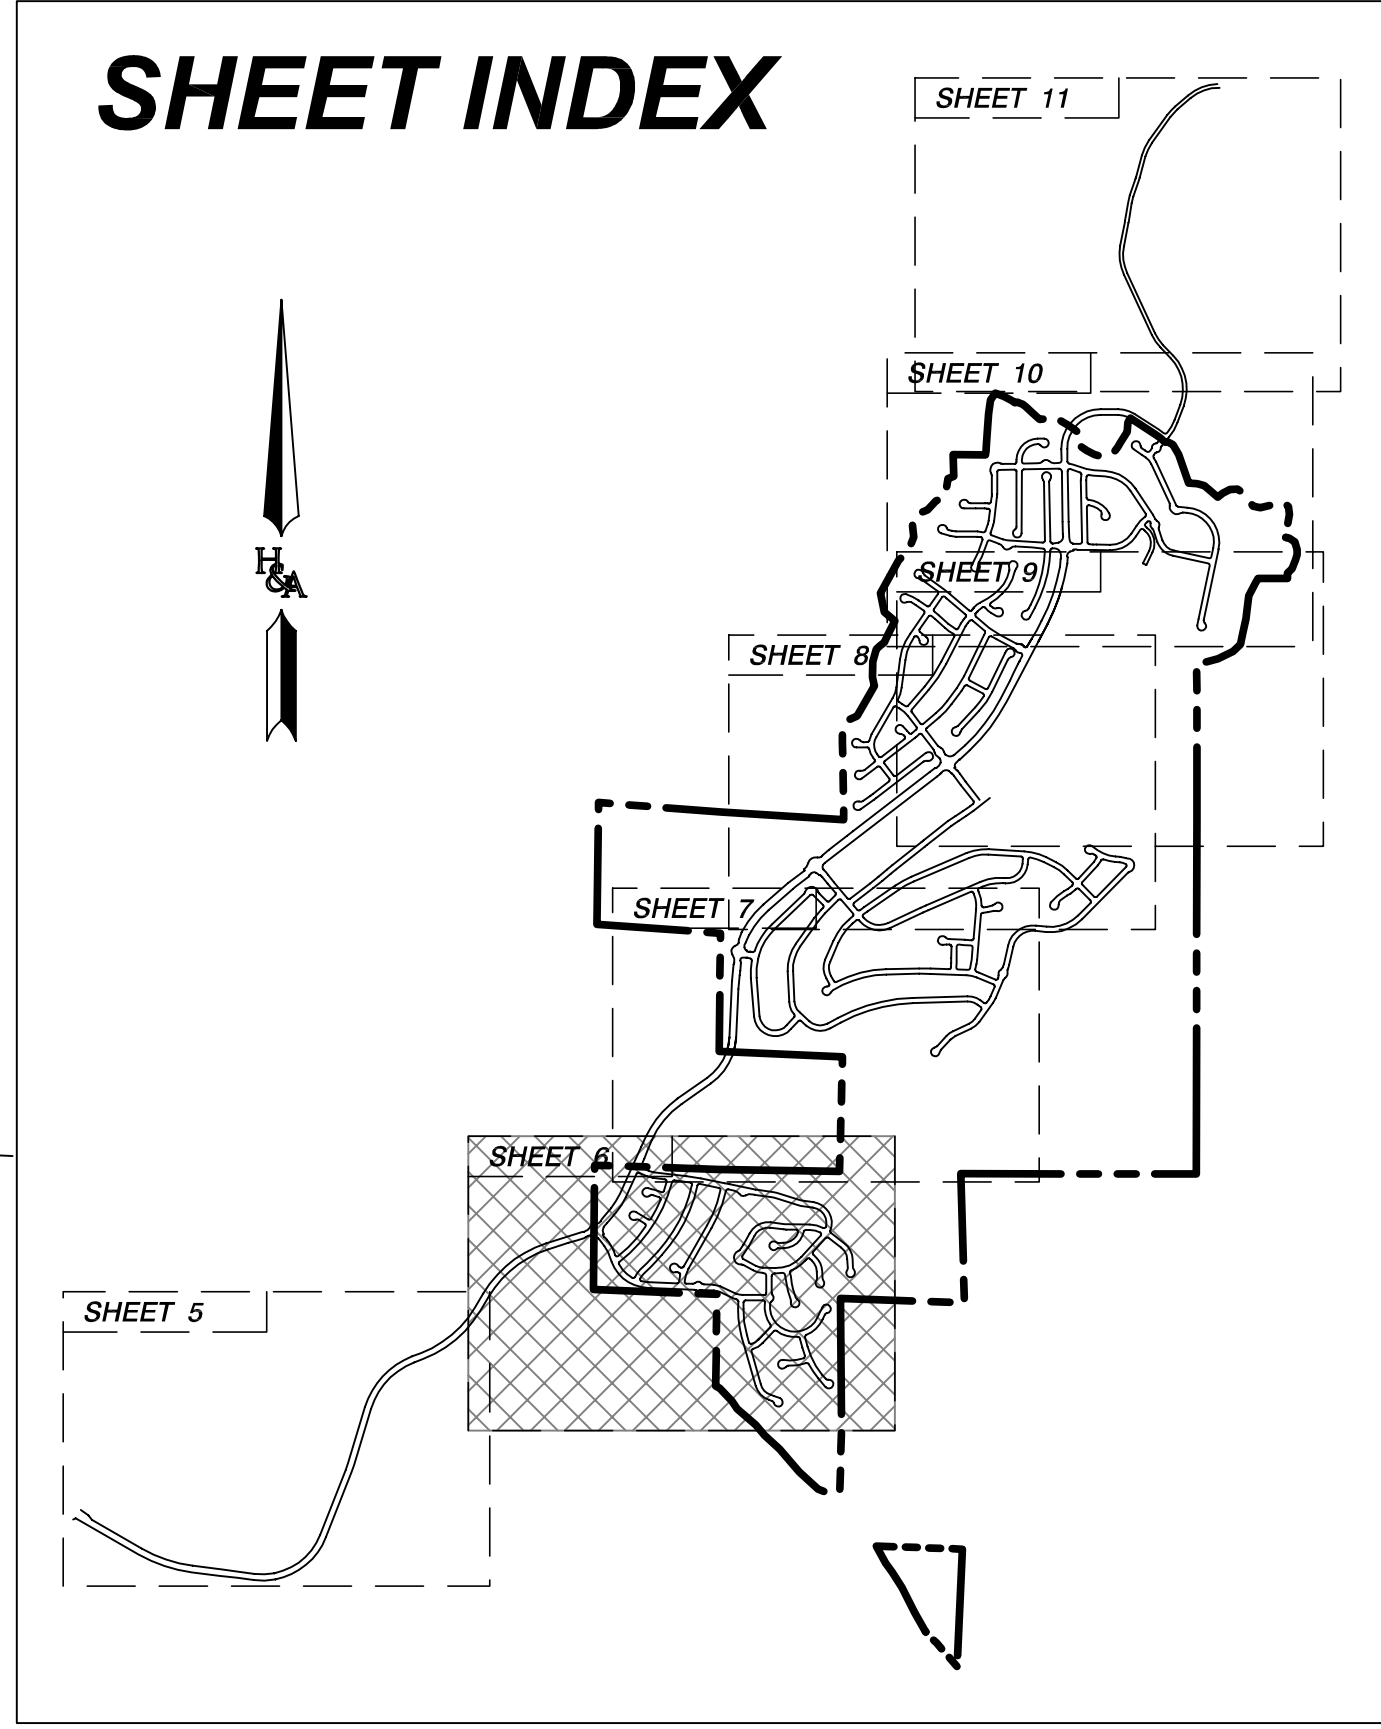

FOR CONTINUATION SEE SHEET NO. 5

PREPARED BY: HUNSAKER & ASSOCIATES <small>PLANNING 9707 Weldon Street SAN DIEGO, CA 92121 SURVEYING PH080558-6500 PH080558-5144</small>	TENTATIVE MAP OTAY RANCH VILLAGE 14 LAND EXCHANGE ALTERNATIVE County Of San Diego, California		SHEET 6 OF 16
	<small>R:\12355\4Pin\TM - Grading Plan (based on Land Swap)\Village 14 - TM - Sht 06.dwg\Feb-10-2016:11:35</small>		