




SECTION A-A'
SCALE 1"=120'

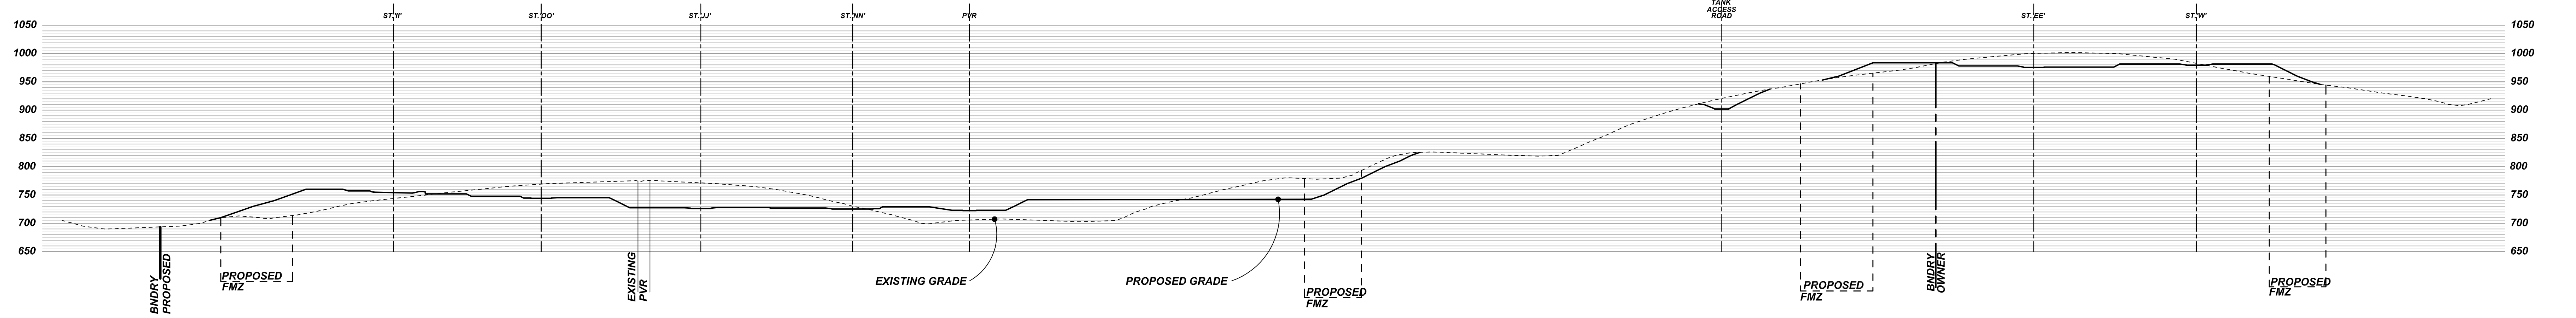


SECTION B-B'
SCALE 1"=120'

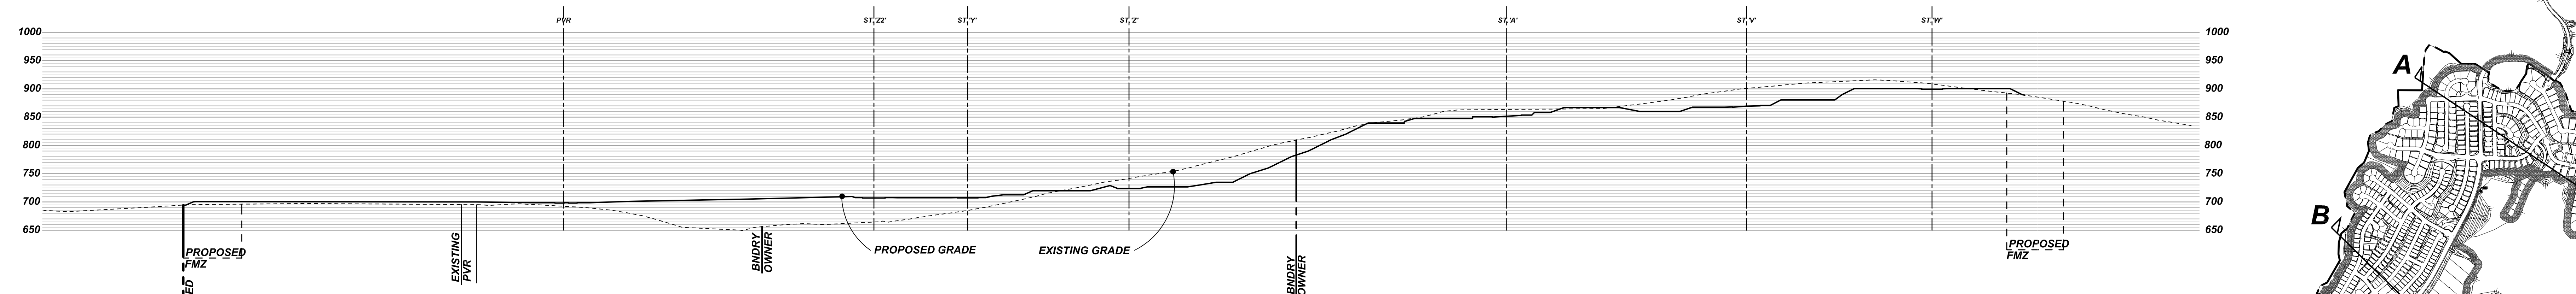

SECTION C-C'
SCALE 1"=120'

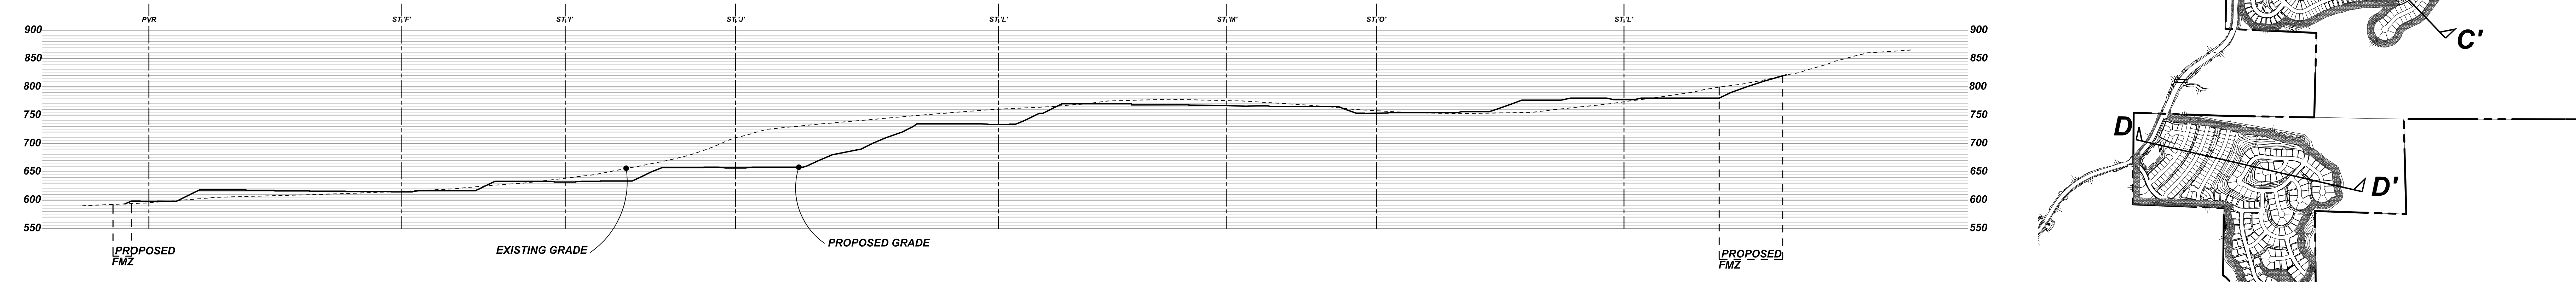

SECTION D-D'
SCALE 1"=120'

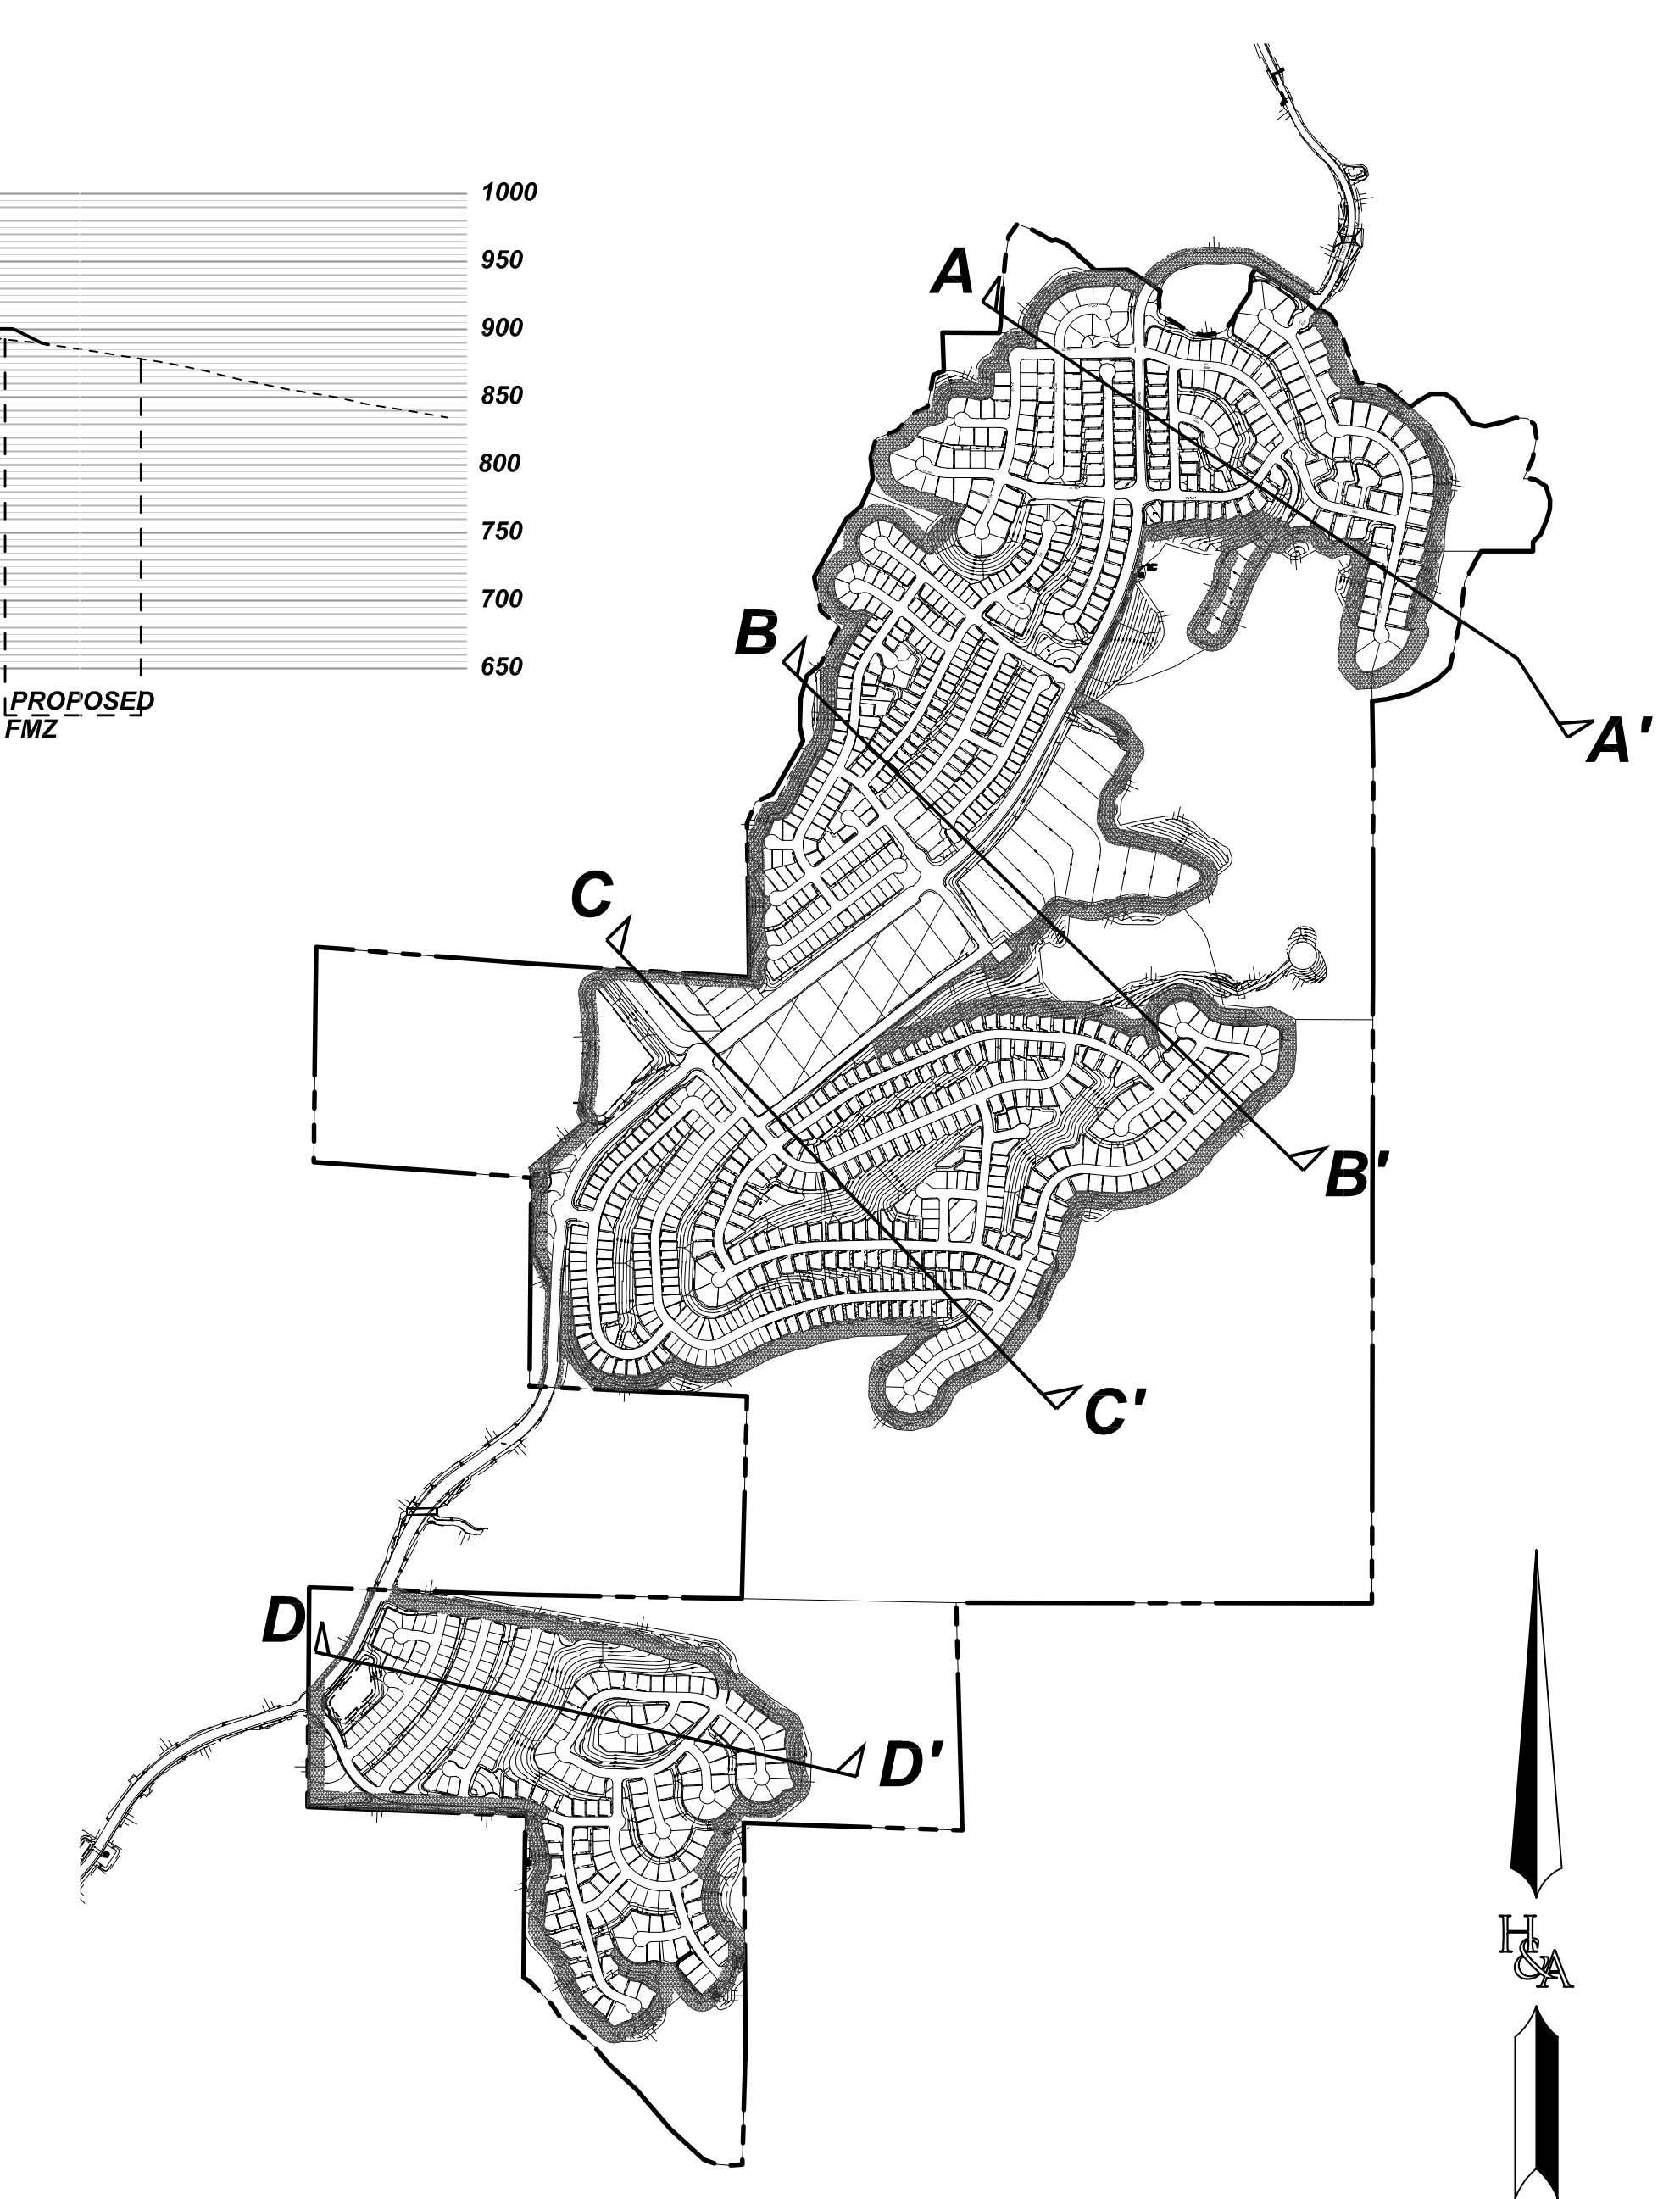

SITE PLAN 1"=1000'

PREPARED BY: HUNSAKER & ASSOCIATES SAN DIEGO, INC. <small>PLANNING 9750 Weldon Street SAN DIEGO, CA 92121 SURVEYING PH0808558-6500 PH0808558-514</small>	TENTATIVE MAP OTAY RANCH VILLAGE 14 LAND EXCHANGE ALTERNATIVE County Of San Diego, California	SHEET 14 OF 16
		<small>R:\1235\&Pin\TM - Grading Plan (based on Land Swap)\Village 14 - TM - Sht 14.dwg Feb-10-2016:11:32</small>