



STARLIGHT SOLAR
COUNTY OF SAN DIEGO, CA
PRELIMINARY GRADING PLAN

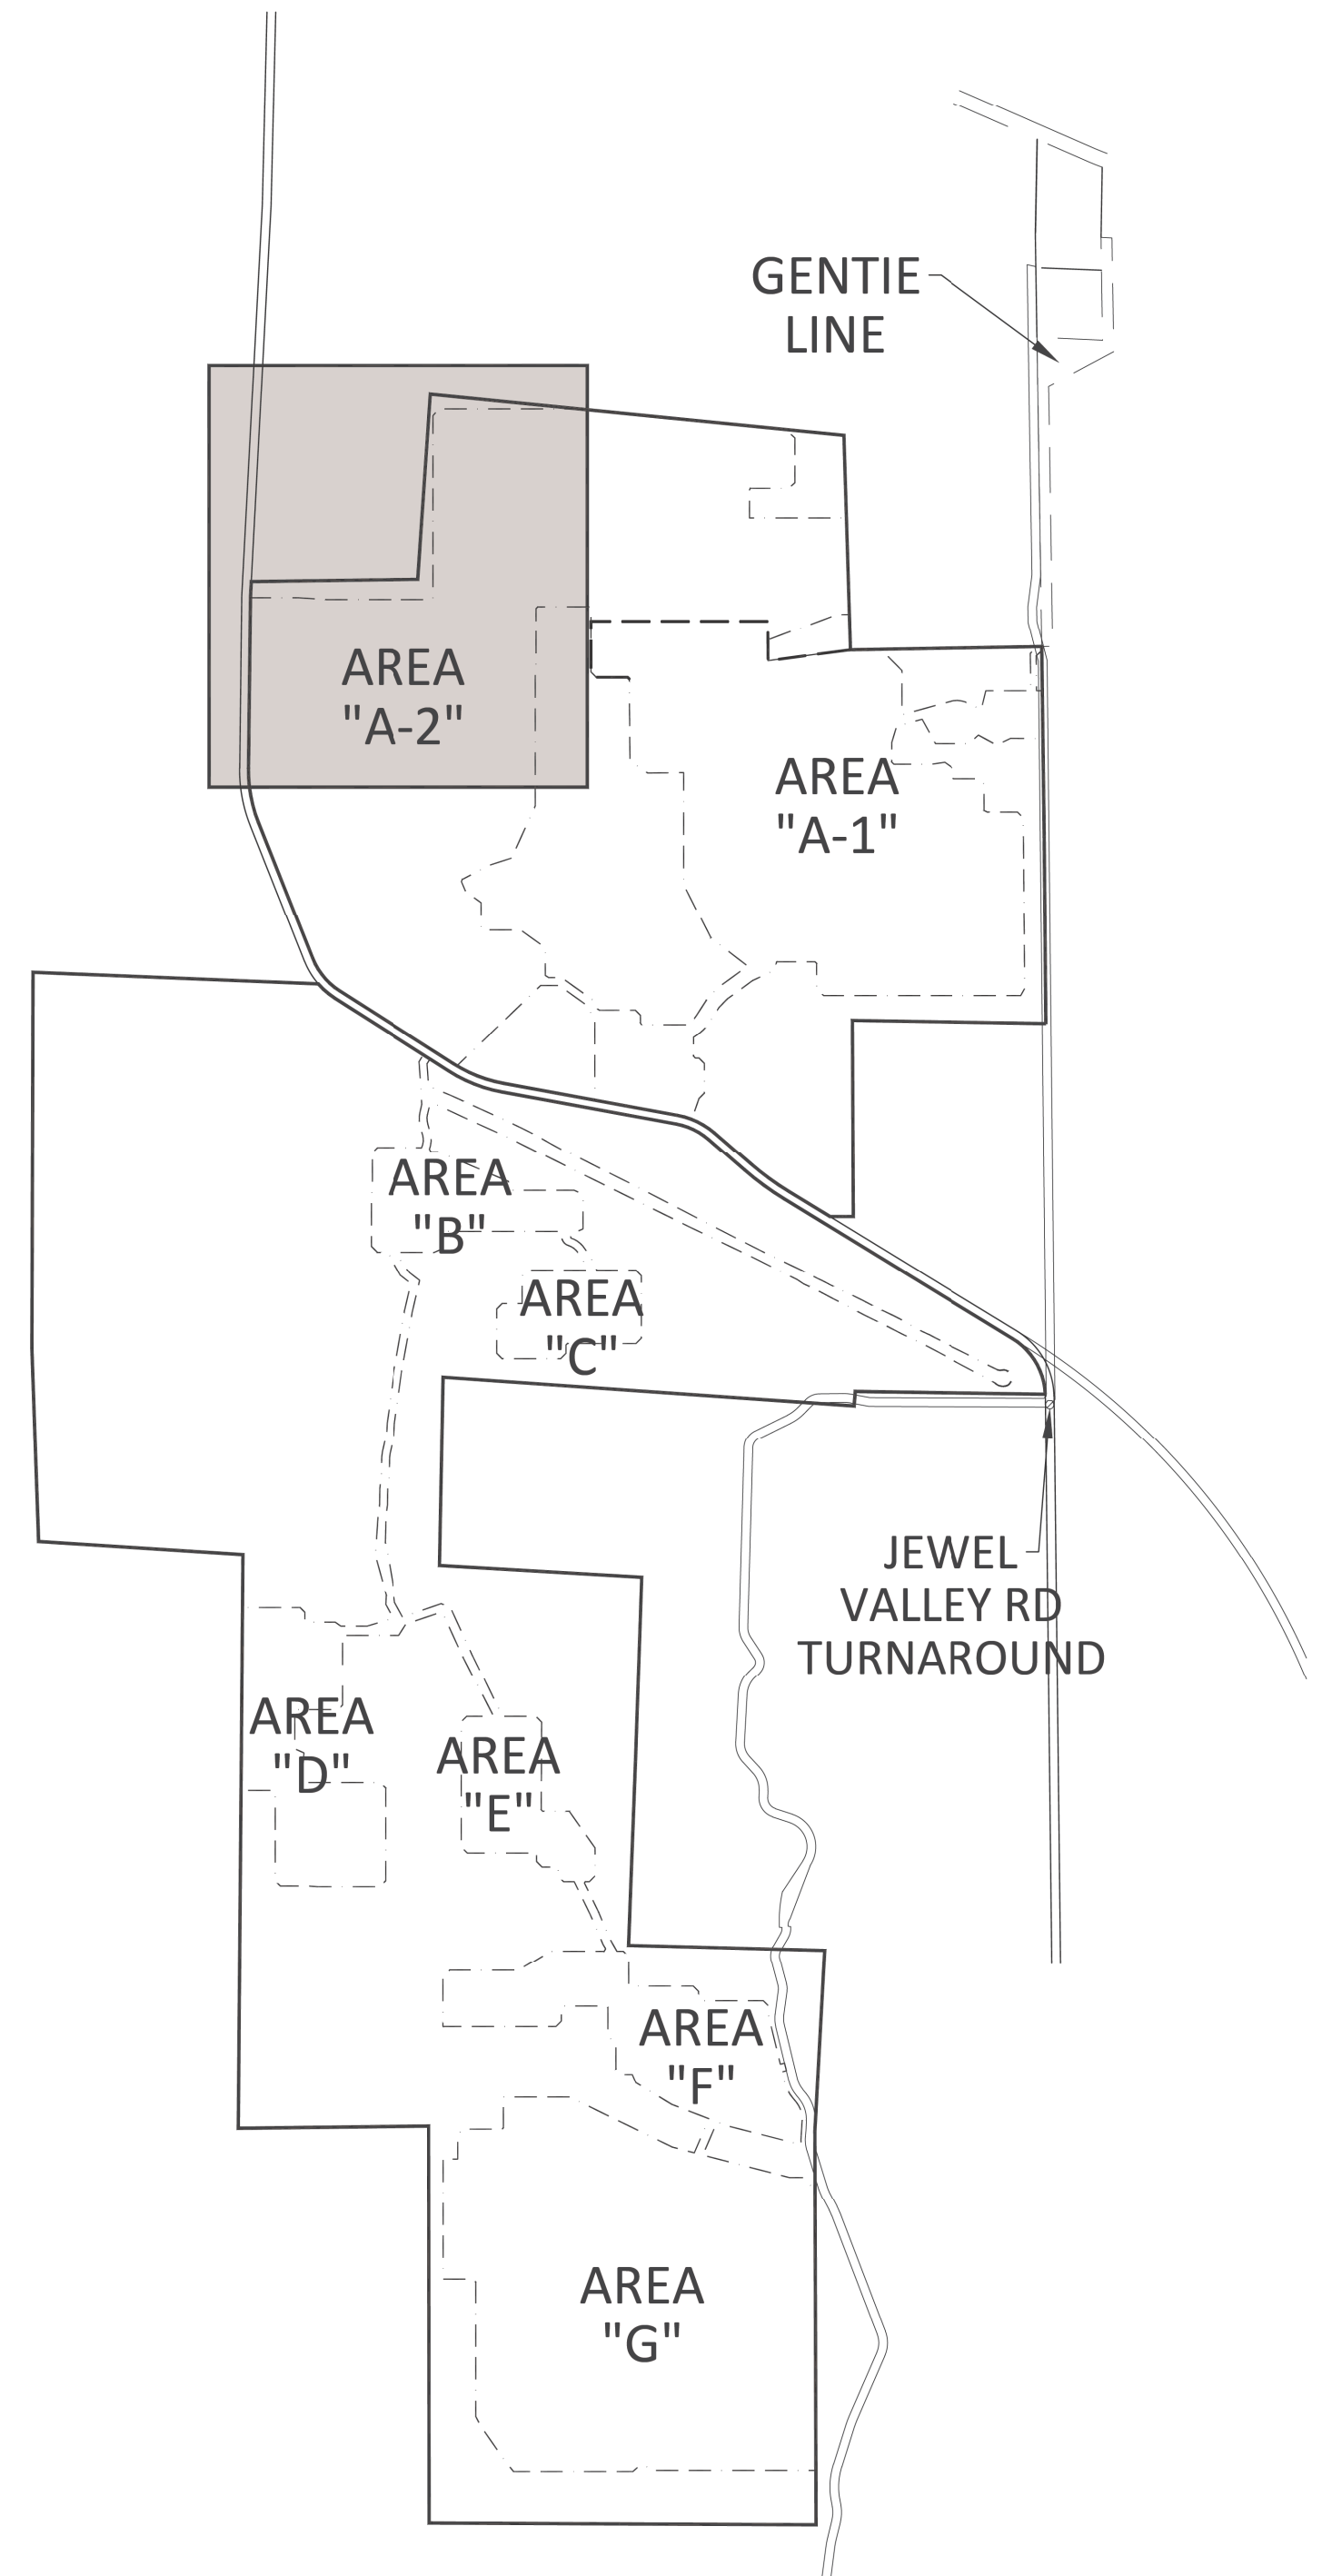

KEY MAP
N.T.S.

LEGEND:

PROPERTY BOUNDARY	---
MAJOR USE PERMIT BOUNDARY	---
PHASE 1 (AREA "A-1")	---
PROPOSED OPEN SPACE EASEMENT	---
W/6' CHAIN LINK FENCE	---
W/ ACCESS GATE	---
EXISTING EASEMENT	---
EXISTING CONTOUR	---
PROP. GRADING	---
EX. FENCE	---
PROP. CHAIN LINK FENCE	---
PROP. BREAKAWAY FENCE (SEE MAP SHT. 10 FOR DETAIL)	---
EX. DG ROAD	---
EX. PAVEMENT	---
PROP. 20' DG / 24' DG FIRE ACCESS ROAD-ALL WEATHER	---
PROP. CONCRETE CROSSING WITH RIP-RAP (SEE SHT 8)	---
EX. POWER POLE	---
PROP. INVERTER PAD	---
DIRECTION OF FLOW	---
PROP. SPOT ELEVATION	---
PROP. 2:1 SLOPE FILL 33' TALL	---
PROP. 2:1 SLOPE CUT	---
DAYLIGHT LINE	---
PROP. UNDERGROUND TRANSMISSION LINE	---
10' WIDE RIP-RAP (1/4 TON TO 1/2 TON)	---

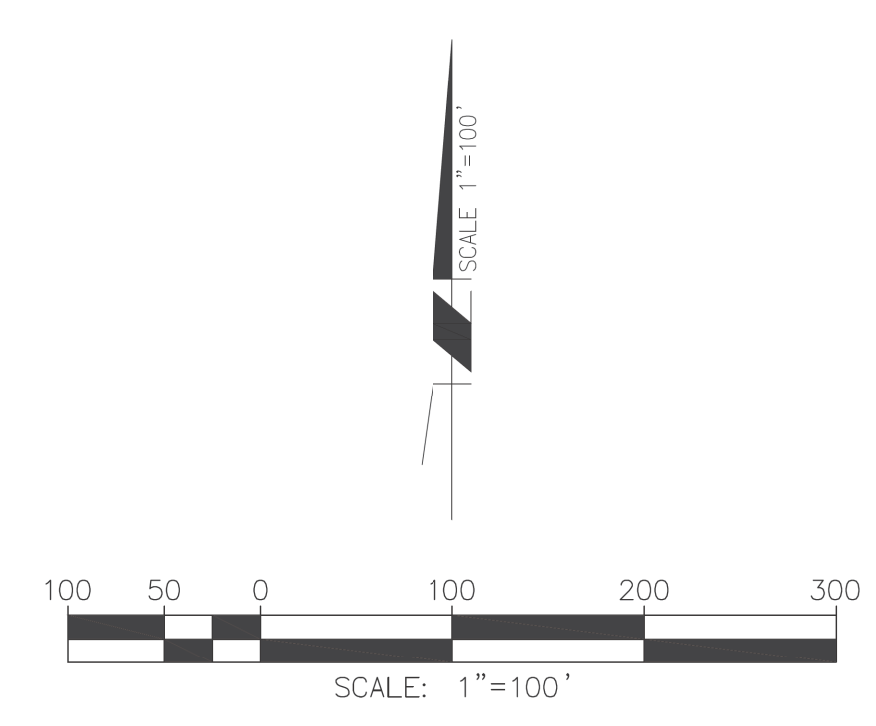

STARLIGHT SOLAR
COUNTY OF SAN DIEGO, CA
PRELIMINARY GRADING PLAN

AREA "A-2"

A key map showing the layout of the project area. The map includes several labeled zones: AREA "A-2" (top left), AREA "A-1" (top right), AREA "B" (middle left), AREA "C" (middle right), AREA "D" (bottom left), AREA "E" (bottom middle), AREA "F" (bottom right), and AREA "G" (bottom right). The map also shows the GENTIE LINE (top right) and JEWEL VALLEY RD TURNAROUND (middle right). The map is oriented with North at the top.



100 50 0 100 200 300

SCALE: 1"=100'

100 50 0 100 200 300

SCALE: 1"=100'

SHEET 5 OF 9
MARCH 15, 2024

Michael Baker
INTERNATIONAL

9635 GRANITE RIDGE DR., STE 300
SAN DIEGO, CA 92123
Phone: (858) 614-5000
MBAGLOBAL.COM

C:\USER\

C:\USERS\PUBLIC\MBIPW\2W\DWMS0927\185614-GP-02.DWG BUTTS, KIMBERLY 3/17/2024 3:50 PM