
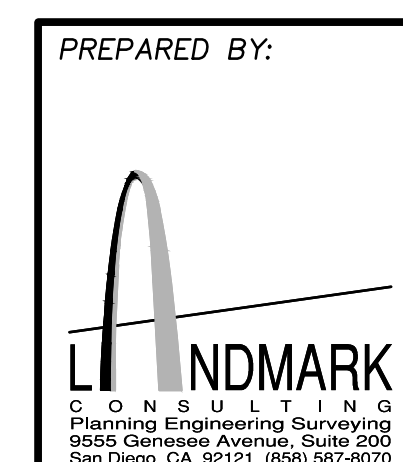


SEE SHEET 5

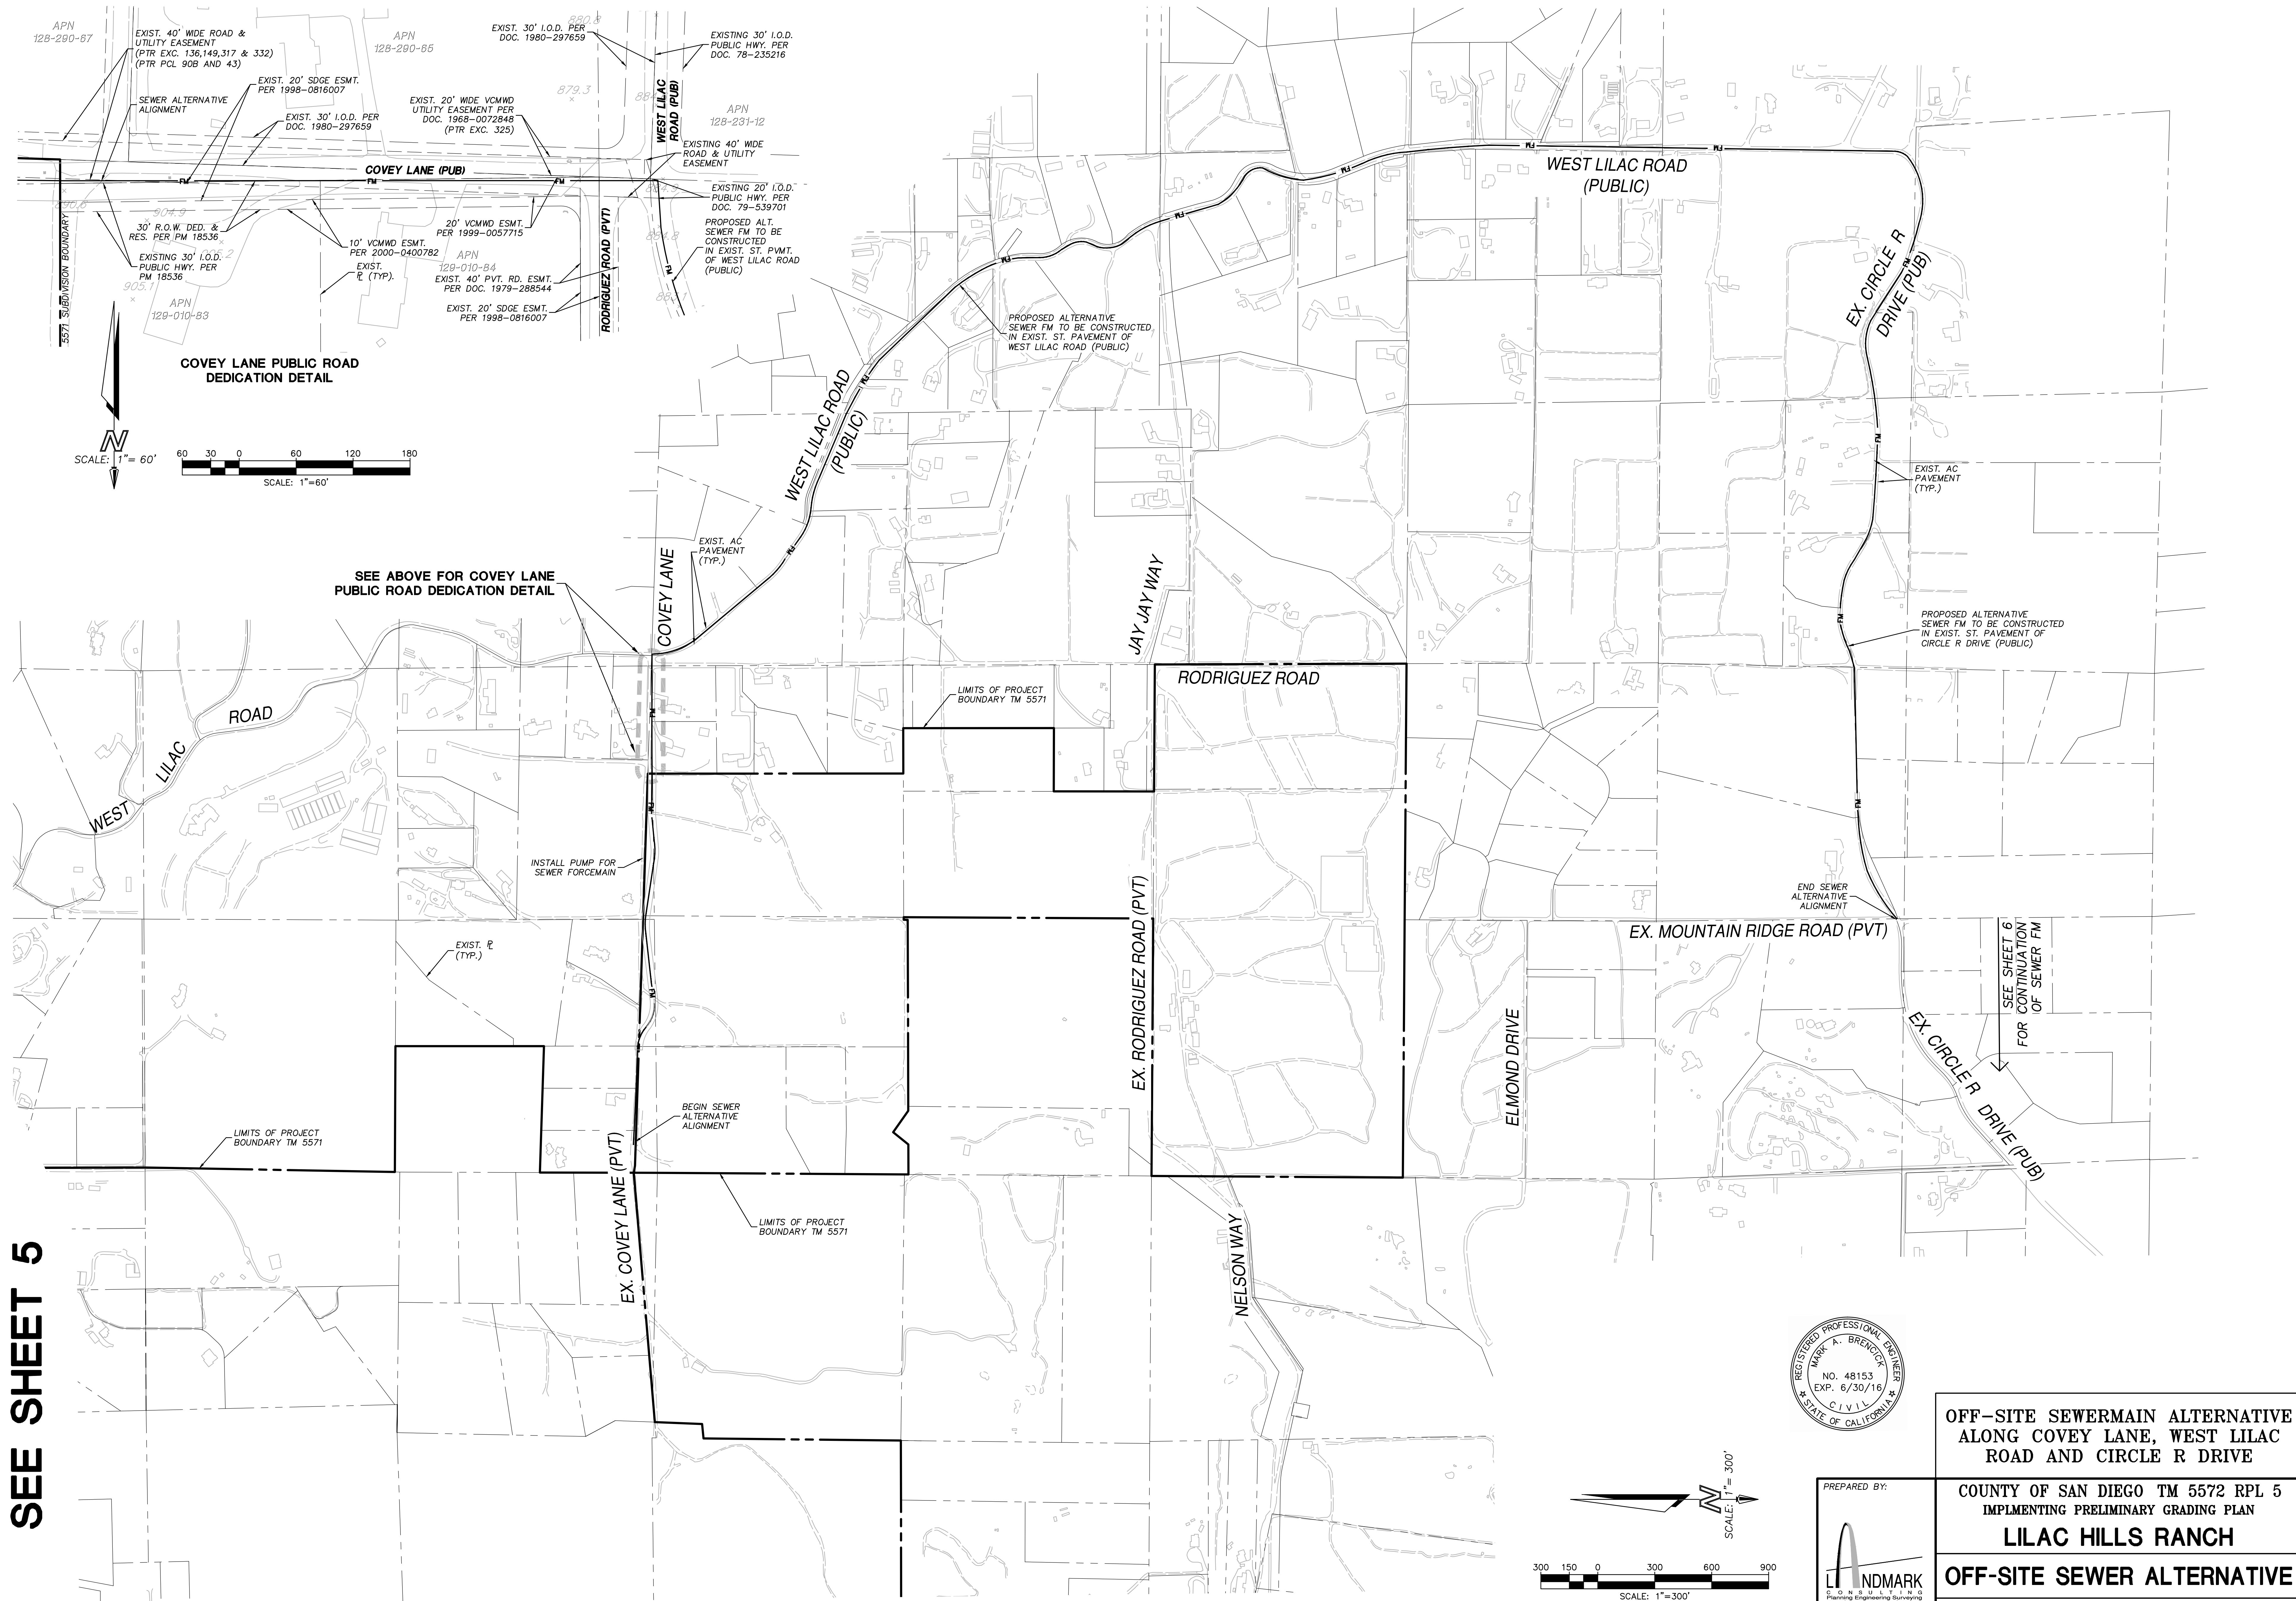

OFF-SITE SEWERMAIN ALTERNATIVE ALONG COVEY LANE, WEST LILAC ROAD AND CIRCLE R DRIVE	
COUNTY OF SAN DIEGO TM 5572 RPL 5 IMPLMENTING PRELIMINARY GRADING PLAN	
LILAC HILLS RANCH	
OFF-SITE SEWER ALTERNATIVE	
SHEET NO. 9 OF 9	

07-01-15 SUBMITTAL