

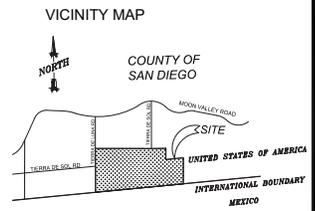
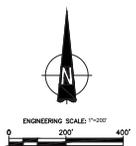



PRELIMINARY GRADING PLAN

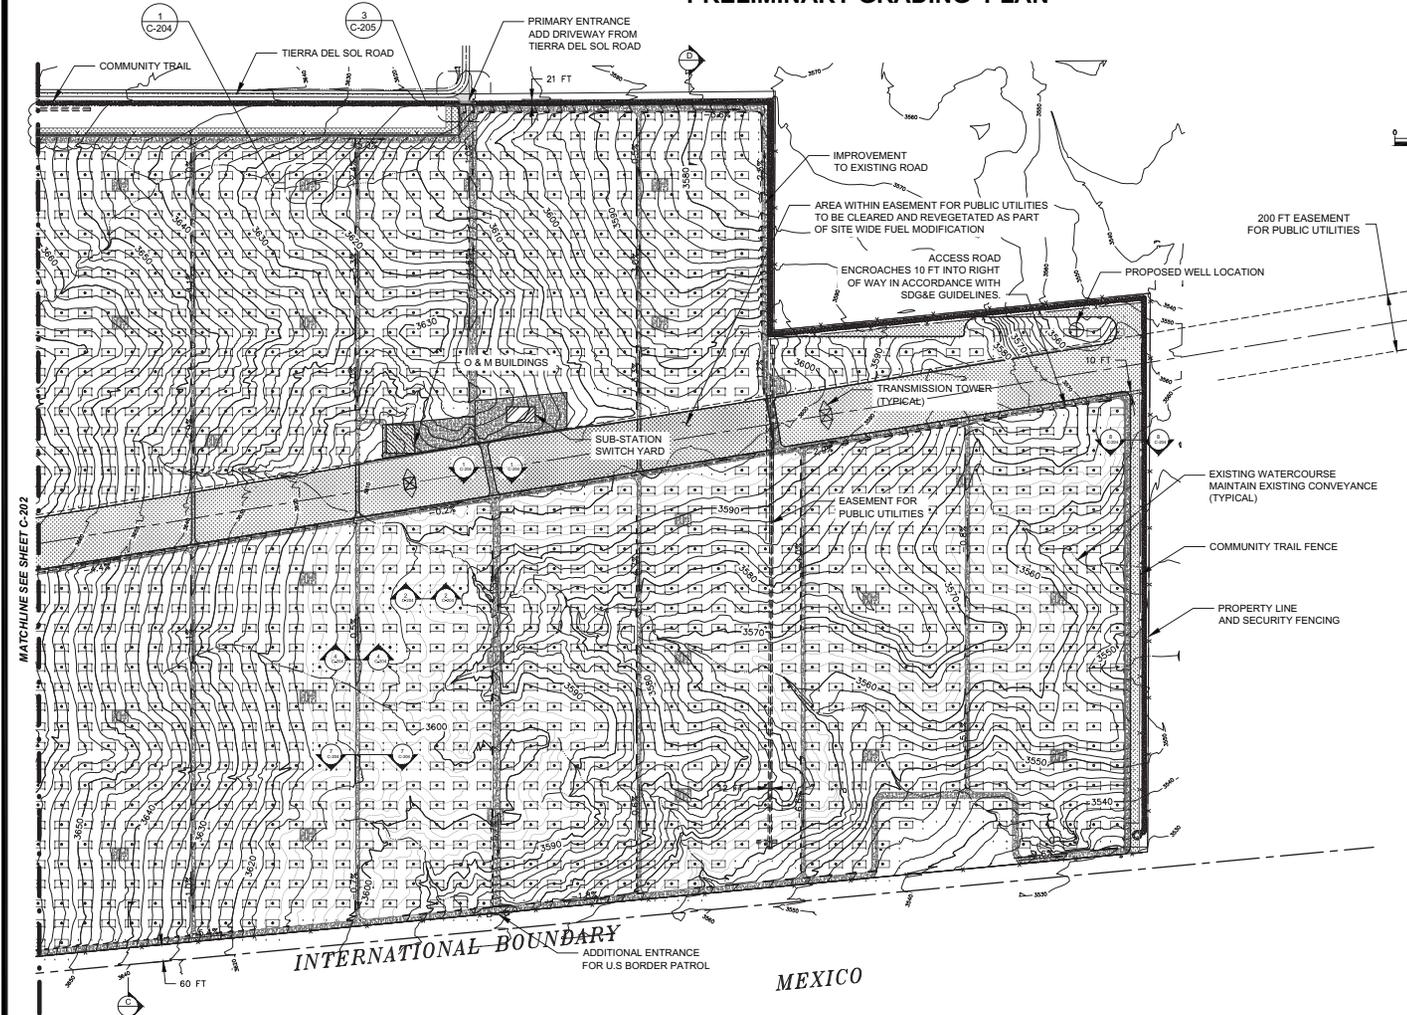

- ### GRADING LEGEND
- SECURITY FENCING: — X — X —
 - WATERCOURSE: ————
 - EXISTING CONTOUR: ———— 275
 - PROPOSED CONTOUR: ———— 275
 - EXTENT OF GRADING: ————
 - GATE: [Symbol]
 - SURFACING FOR PRIMARY ROAD AND SPECIAL FUEL MOD ZONE: [Symbol]
 - SURFACE TO BE CLEARED AND REVEGETATED FOR FIRE CLEARING: [Symbol]

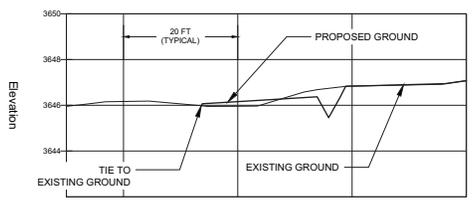

C | CROSS SECTION
1:10 SCALE

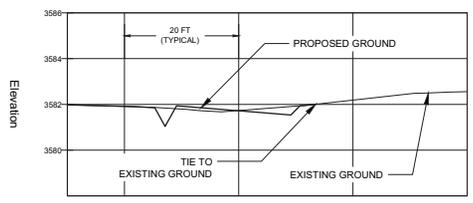

D | CROSS SECTION
1:10 SCALE

CLIENT Soitec Solar Development, LLC 4250 Executive Square, Suite 770 San Diego, CA 92137-9178	PROPERTY OWNER INFORMATION TRUSTEE OF THE BROWN & REYNOLDS TRUST CO-TRUSTEES OF THE BROWN FAMILY TRUST ADDRESS: 1116 W. 7th Street PMB 158 Columbia, TN 38401 TELEPHONE NUMBER: (615) 440-7424 (24-HOUR CONTACT NUMBERS): 858-990-3100 / 858-990-5500 / 858-120-0200 / 858-120-0300 SITE A.P.N. NUMBER: 658-090-54-90 SITE ADDRESS: 796 Tierra Del Sol Road, Boulevard 91005	GRADING ON ADJACENT PARCELS LIST ANY ADJACENT PARCELS UNDER THE SAME OWNERSHIP AS THIS PARCEL FOR WHICH A GRADING PLAN HAS BEEN SUBMITTED OR A GRADING PERMIT ISSUED. APRN: _____ PROPERTY OWNER CERTIFICATION I CERTIFY THAT I HAVE READ AND UNDERSTAND THE STORMWATER MANAGEMENT NOTES AND THE GRADING NOTES. OWNER'S SIGNATURE (REQUIRED): _____ DATE: _____	DISTURBED AREA CALCS PAD + SLOPES: 1,345,313 SF DRIVEWAY: 15,145 SF COMMUNITY TRAIL: 43,550 SF FIRE CLEARING: 15,625,095 SF TOTAL: 17,029,103 SF IF > 1 AC, PROVIDE WIDTH: _____	PLAN CHECK/PERMITS BUILDING PERMIT PLAN CHECK NUMBER: _____ PARCEL MAP NUMBER: _____ ENGINEER OF WORK I HEREBY DECLARE THAT I AM THE ENGINEER OF WORK FOR THIS PROJECT AND THAT I HAVE EXERCISED RESPONSIBLE CHARGE OVER THE DESIGN OF THE PROJECT. NAME: Savas E. Kotarikaya DATE: _____ RCE NO.: C 43828 EXPIRES: 12/31/14 TELEPHONE NUMBER: (510) 260-6544	PRIVATE CONTRACT COUNTY OF SAN DIEGO DEPARTMENT OF PLANNING AND LAND USE PRELIMINARY GRADING PLAN FOR: TIERRA DEL SOL SOLAR LLC SHEET NUMBER: C-203 REV: 3 SHEET: 3 OF SHEETS: 6 APPROVED: _____ DIRECTOR OF PLANNING AND LAND USE GRADING PERMIT NUMBER: _____ DATE: _____
					Soitec Soitec Solar Development, LLC 4250 Executive Square, Suite 770 San Diego, CA 92137-9178

FILE NAME: C:\USERS\ROZCOGIE\PROJECTS\TIERRA DEL SOL\GRADING\C-203_203_GRADING.DWG LAST SAVED BY: CR022000 PLOT DATE: 10/20/14 8:47:10 AM



MATCHLINE SEE SHEET C-202

1 - 100


PRELIMINARY

FILE NAME: C:\USER\BRODIE\WORK\SOITEC\SOLAR PROJECTS\TIERRA DEL SOL\GRADING\C-204\204-201.DWG PLT DATE: W 10/2014 4:00:47 PM LAST SAVED BY: CROZZCOG


DETAILS

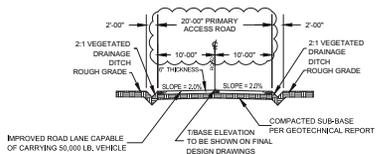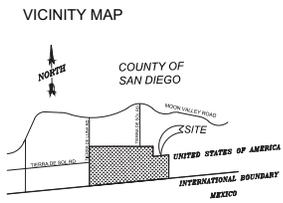


1 TYPICAL CROSS SECTION
PRIMARY ACCESS ROAD
NTS

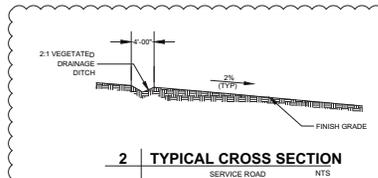


2 TYPICAL CROSS SECTION
SERVICE ROAD
NTS

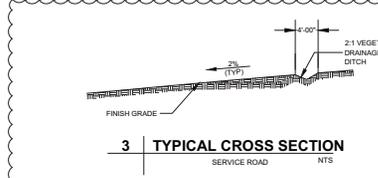


3 TYPICAL CROSS SECTION
SERVICE ROAD
NTS

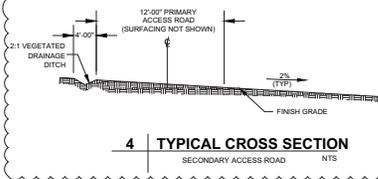


4 TYPICAL CROSS SECTION
SECONDARY ACCESS ROAD
NTS

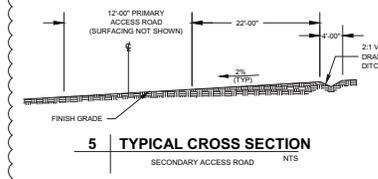


5 TYPICAL CROSS SECTION
SECONDARY ACCESS ROAD
NTS

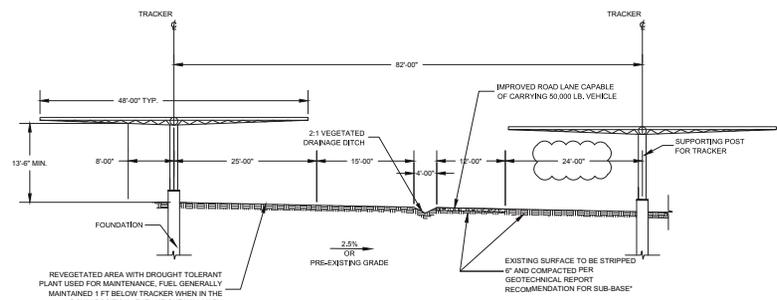


6 TYPICAL CROSS SECTION
EMERGENCY VEHICLE ACCESS
NTS

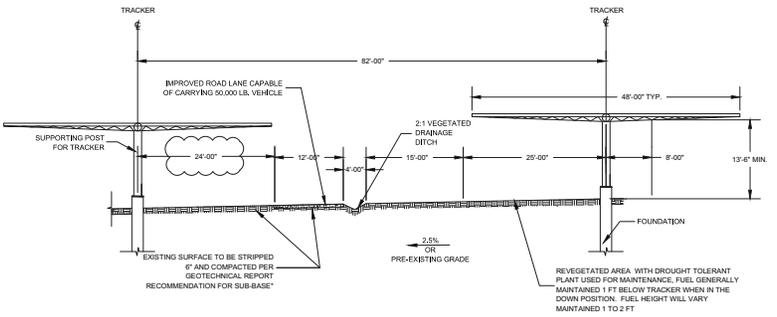


7 TYPICAL CROSS SECTION
EMERGENCY VEHICLE ACCESS
NTS

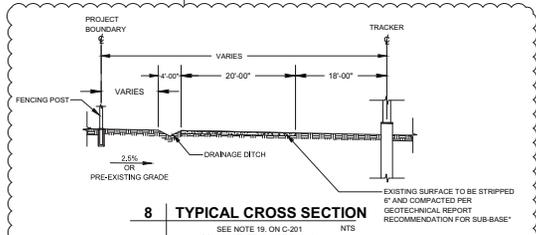


8 TYPICAL CROSS SECTION
EMERGENCY VEHICLE ACCESS
NTS

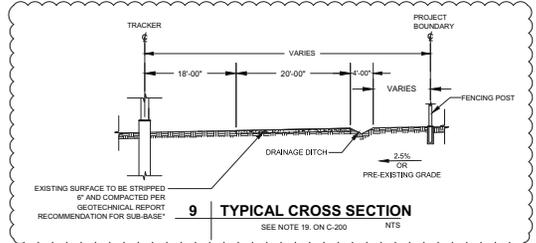

9 TYPICAL CROSS SECTION
SEE NOTE 19, ON C-200
NTS

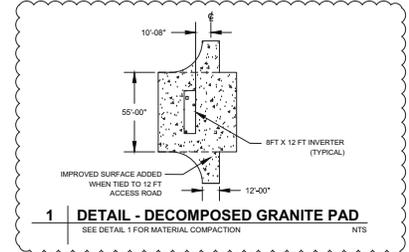

1 DETAIL - DECOMPOSED GRANITE PAD
SEE DETAIL 1 FOR MATERIAL COMPACTION
NTS

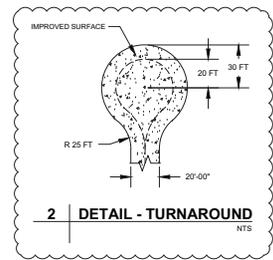

2 DETAIL - TURNAROUND
NTS

CLIENT

Soitec

Soitec Solar Development, LLC
4250 Executive Square, Suite 770
San Diego, CA 92107-8178

AECOM

AECOM
AECOM TECHNICAL SERVICES, INC
440 Stevens Avenue, Suite 250
Solana Beach, CA 90875
858.947.7144 tel 858.947.7145 fax
www.aecom.com

CONTACT INFORMATION

NAME: PAT BROWN
ADDRESS: 4250 EXECUTIVE SQUARE, SUITE 770
LA JOLLA, CA
TELEPHONE NUMBER: (858)652-4423
(24 HOUR CONTACT NUMBERS) 658-090-31-00, 658-090-55-00, 658-120-42-00, 658-120-03-00, 658-090-54-00
SITE A.P.N. NUMBER:
SITE ADDRESS: 796 Tierra Del Sol Road, Boulevard 91005

GRADING ON ADJACENT PARCELS

LIST ANY ADJACENT PARCELS UNDER THE SAME OWNERSHIP AS THIS PARCEL FOR WHICH A GRADING PLAN HAS BEEN SUBMITTED OR A GRADING PERMIT ISSUED.
APN(S):
PROPERTY OWNER CERTIFICATION
I CERTIFY THAT I HAVE READ AND UNDERSTAND THE STORMWATER MANAGEMENT NOTES AND THE GRADING NOTES.
OWNER'S SIGNATURE (REQUIRED): DATE:

DISTURBED AREA CALCS

PAD + SLOPES: _____ SF
DRIVEWAY: _____ SF
PRIMARY SEPTIC: _____ SF
FIRE CLEARING: _____ SF
TOTAL: _____ SF
IF > 1 AC, PROVIDE VOID#:

PLAN CHECK/PERMITS

BUILDING PERMIT
PLAN CHECK NUMBER:
PARCEL MAP NUMBER:
ENGINEER OF WORK
I HEREBY DECLARE THAT I AM THE ENGINEER OF WORK FOR THIS PROJECT AND THAT I HAVE EXERCISED RESPONSIBLE CHARGE OVER THE DESIGN OF THE PROJECT.
NAME: Savita E. Kolarikaya DATE: _____
RCE NO.: C 43628 EXPIRES: 12/31/14
TELEPHONE NUMBER: (610)260-6544

PRIVATE CONTRACT

COUNTY OF SAN DIEGO
DEPARTMENT OF PLANNING AND LAND USE
PRELIMINARY GRADING PLAN FOR:
TIERRA DEL SOL SOLAR SYSTEM LLC






SHEET NUMBER: C-204 REV: 1 SHEET: 4 OF SHEETS: 6

APPROVED: _____
DIRECTOR OF PLANNING AND LAND USE
DATE: _____
GRADING PERMIT NUMBER: _____
DATE: _____

FILE NAME: C:\USER\RODOLFO\SOITEC\SOLAR PROJECTS\TIERRA DEL SOL\GRADING\C-204-205-206.DWG PLT DATE: 9/10/2014 4:02:13 PM LAST SAVED BY: CROZZCOG

DETAILS

VICINITY MAP

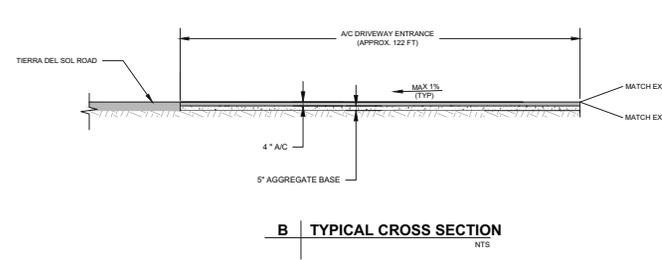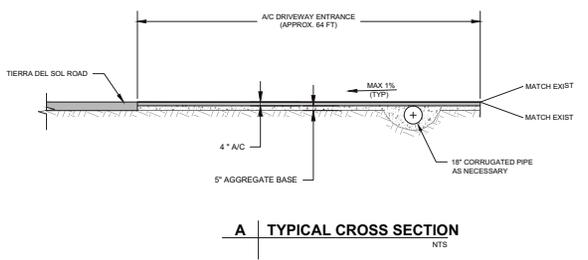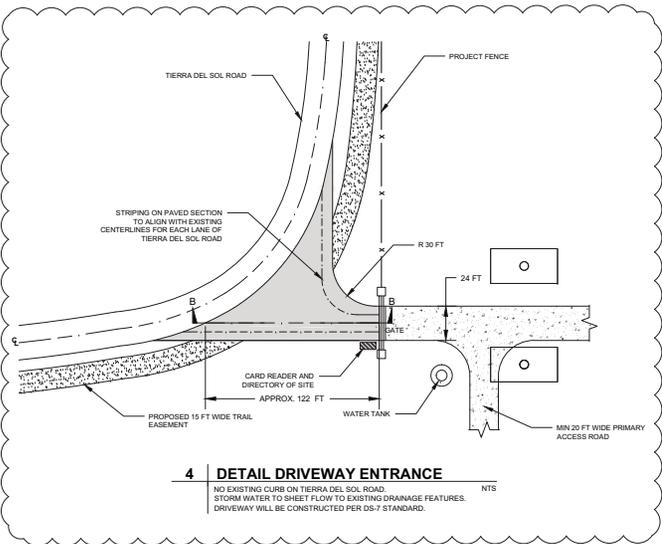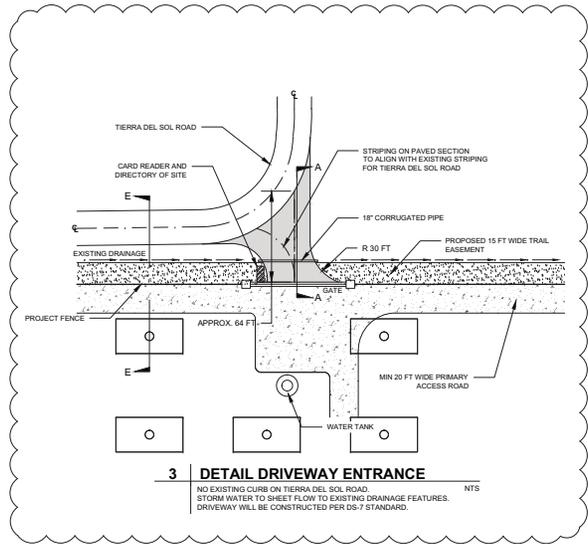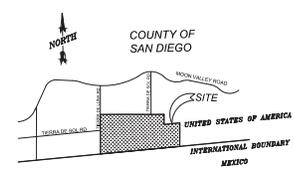

SIGHT DISTANCE:
 *Physically, there is a minimum unobstructed sight distance in both directions along Tierra del Sol Road from the proposed access points, for the prevailing operating speed of traffic on Tierra del Sol Road per Section 6.1 table 5 of the County Public Road Standards (approved March 2012).
 *The lines of sight fall within the existing right-of-way and a clear space easement is not required.



1 - 102

PRELIMINARY

<p>CLIENT</p> <p>Soitec</p> <p>Soitec Solar Development, LLC 4250 Executive Square, Suite 770 San Diego, CA 92107-9175</p>	<p>AECOM</p> <p>AECOM AECOM TECHNICAL SERVICES, INC 440 Stevens Avenue, Suite 250 Solana Beach, CA 98075 858.947.7144 tel 858.947.7145 fax www.aecom.com</p>	<p>CONTACT INFORMATION</p> <p>NAME: PAT BROWN ADDRESS: 4250 EXECUTIVE SQUARE, SUITE 770 LA JOLLA, CA TELEPHONE NUMBER: (858)652-4423 (24 HOUR CONTACT NUMBER) 858-990-31-00, 858-090-55-00, 858-120-02-00, 858-120-03-00, 858-990-55-00 SITE A.P.N. NUMBER: 858-090-55-00 SITE ADDRESS: 796 Tierra Del Sol Road, Boulevard 91905</p>	<p>GRADING ON ADJACENT PARCELS</p> <p>LIST ANY ADJACENT PARCELS UNDER THE SAME OWNERSHIP AS THIS PARCEL FOR WHICH A GRADING PLAN HAS BEEN SUBMITTED OR A GRADING PERMIT ISSUED. APR(S): _____</p> <p>PROPERTY OWNER CERTIFICATION</p> <p>I CERTIFY THAT I HAVE READ AND UNDERSTAND THE STORMWATER MANAGEMENT NOTES AND THE GRADING NOTES. OWNER'S SIGNATURE (REQUIRED): _____ DATE: _____</p>	<p>DISTURBED AREA CALC</p> <p>PAD + SLOPES: _____ SF DRIVEWAY: _____ SF PRIMARY SEPTIC: _____ SF FIRE CLEARING: _____ SF TOTAL: _____ SF IF > 1 AC, PROVIDE WDO# : _____</p>	<p>PLAN CHECK/PERMITS</p> <p>BUILDING PERMIT _____ PLAN CHECK NUMBER: _____ PARCEL MAP NUMBER: _____</p> <p>ENGINEER OF WORK</p> <p>I HEREBY DECLARE THAT I AM THE ENGINEER OF WORK FOR THIS PROJECT AND THAT I HAVE EXERCISED RESPONSIBLE CHARGE OVER THE DESIGN OF THE PROJECT. NAME: Savas E. Kolankaya DATE: _____ RCE NO.: C 43628 EXPIRES: 12/31/14 TELEPHONE NUMBER: 85101260-6544</p>	<p>PRIVATE CONTRACT</p> <p style="text-align: center;">COUNTY OF SAN DIEGO DEPARTMENT OF PLANNING AND LAND USE</p> <p style="text-align: center;">PRELIMINARY GRADING PLAN FOR: TIERRA DEL SOL SOLAR SYSTEM LLC</p> <p>SHEET NUMBER: C-205 REV: 1 SHEED: 5 OF SHEETS: 6</p> <p>APPROVED DIRECTOR OF PLANNING AND LAND USE: _____ GRADING PERMIT NUMBER: _____ (PH) _____ DATE: _____</p>
--	---	---	---	---	--	--

DETAILS

VICINITY MAP

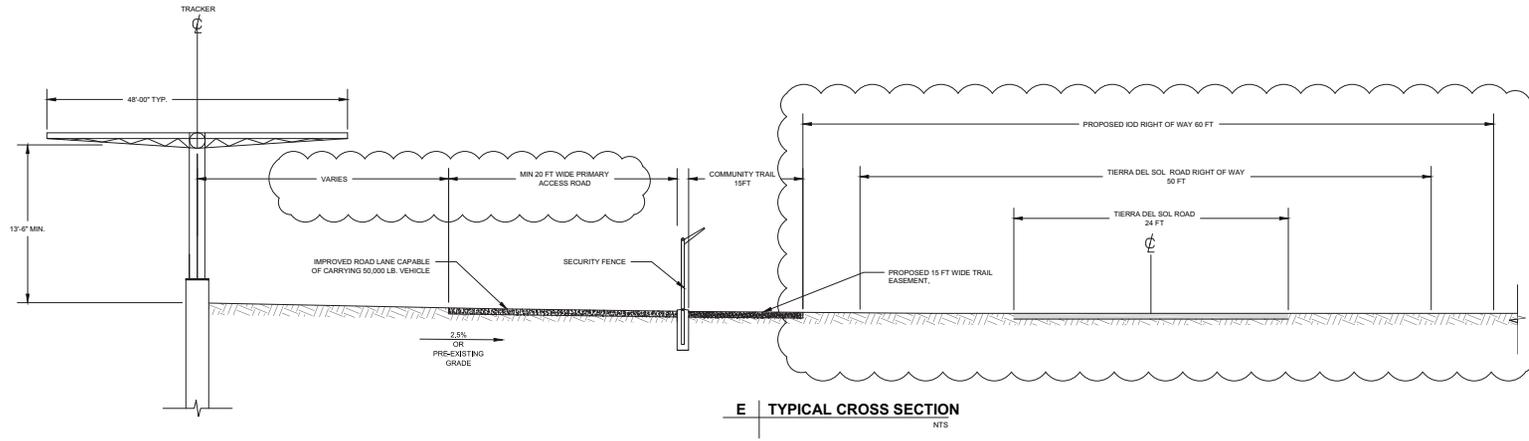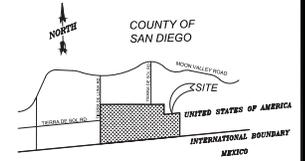

1 - 103

LAST SAVED BY: CROZZCOG PLT DT DATE: 9/10/2014 4:03:53 PM





FILE NAME: C:\USERS\ORCZCO\SOITEC\SOLAR PROJECTS\TIERRA DEL SOL\GRADING\C-204\204-2001_DET_TAL.SDWG

CLIENT  Soitec Solar Development, LLC 4250 Executive Square, Suite 770 San Diego, CA 92121-9178	AECOM AECOM AECOM TECHNICAL SERVICES, INC 440 Stevens Avenue, Suite 250 Solana Beach, CA 98075 858.947.7144 tel 858.947.7145 fax www.aecom.com	CONTACT INFORMATION NAME: PAT BROWN ADDRESS: 4250 EXECUTIVE SQUARE, SUITE 770 LA JOLLA, CA TELEPHONE NUMBER: (858)652-4423 (24 HOUR CONTACT NUMBER) 858-690-31-00, 858-090-95-00, 858-120-02-00, 858-120-03-00, 858-090-55-00 SITE A.P.N. NUMBER: SITE ADDRESS: 796 Tierra Del Sol Road, Boulevard 91905	GRADING ON ADJACENT PARCELS LIST ANY ADJACENT PARCELS UNDER THE SAME OWNERSHIP AS THIS PARCEL FOR WHICH A GRADING PLAN HAS BEEN SUBMITTED OR A GRADING PERMIT ISSUED. APN(S): PROPERTY OWNER CERTIFICATION I CERTIFY THAT I HAVE READ AND UNDERSTAND THE STORMWATER MANAGEMENT NOTES AND THE GRADING NOTES. OWNER'S SIGNATURE (REQUIRED): _____ DATE: _____	DISTURBED AREA CALCS PAD + SLOPES: _____ SF DRIVEWAY: _____ SF PRIMARY SEPTIC: _____ SF FIRE CLEARING: _____ SF TOTAL: _____ SF IF > 1 AC, PROVIDE WQDF: _____	PLAN CHECK/PERMITS BUILDING PERMIT _____ PLAN CHECK NUMBER: _____ PARCEL MAP NUMBER: _____ ENGINEER OF WORK I HEREBY DECLARE THAT I AM THE ENGINEER OF WORK FOR THIS PROJECT AND THAT I HAVE EXERCISED RESPONSIBLE CHARGE OVER THE DESIGN OF THE PROJECT. NAME: Savas E. Kolanakaya DATE: _____ RCE NO.: C 43628 EXPIRES: 12/31/14 TELEPHONE NUMBER: 6101.260.6544	PRIVATE CONTRACT COUNTY OF SAN DIEGO DEPARTMENT OF PLANNING AND LAND USE PRELIMINARY GRADING PLAN FOR: TIERRA DEL SOL SOLAR SYSTEM LLC SHEET NUMBER: C-206 REV: 1 SHEED: 6 OF SHEETS: 6 APPROVED DIRECTOR OF PLANNING AND LAND USE: _____ GRADING PERMIT NUMBER: _____ SIGNATURE: _____ DATE: _____
---	--	--	--	---	--	---


PRELIMINARY

PRELIMINARY DRAINAGE AND BMP PLAN


VICINITY MAP

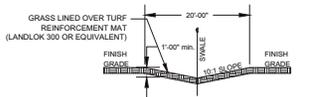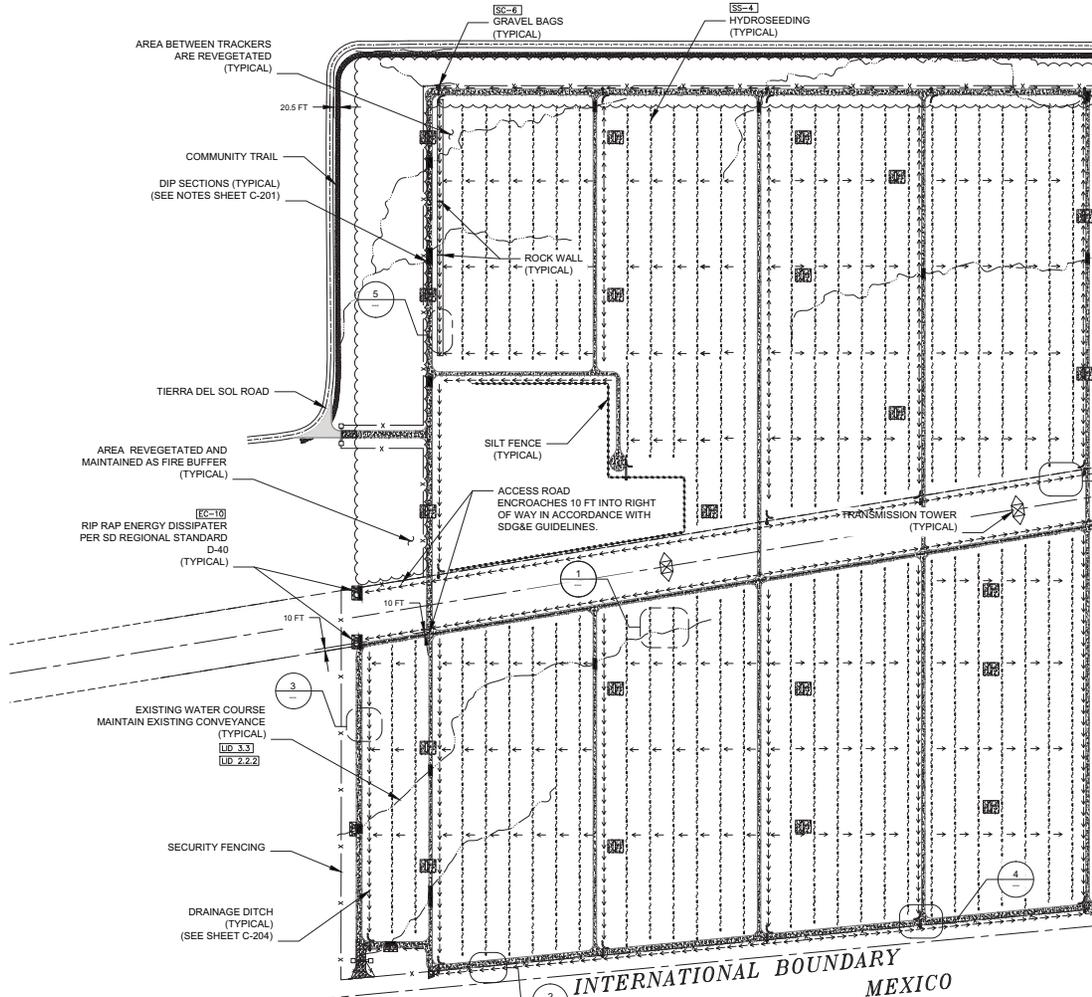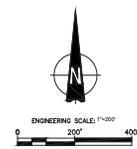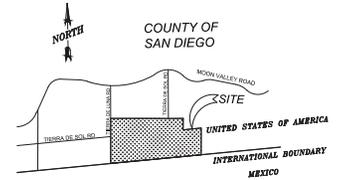


1 DETAIL - VEGETATED SWALE
TYPICAL FOR MAINTAINING EXISTING WATERCOURSE NTS

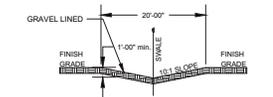

2 DETAIL - VEGETATED SWALE
TYPICAL FOR MAINTAINING EXISTING WATERCOURSE NTS

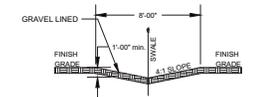


3 DETAIL - VEGETATED SWALE
TYPICAL FOR MAINTAINING EXISTING WATERCOURSE NTS

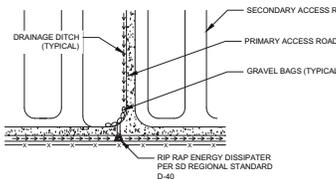

4 DETAIL - DIFFUSER
NTS

- LEGEND**
- SECURITY FENCING: X-X-X-X
 - EXISTING WATERCOURSE: [Symbol]
 - SURFACING FOR PRIMARY AND SECONDARY ACCESS ROADS: [Symbol]
 - ASPHALT CONCRETE PAVING: [Symbol]
 - COMMUNITY TRAIL: [Symbol]
 - GATE: [Symbol]
- BMP LEGEND**
- DIRECTION OF LOT DRAINAGE: [Symbol]
 - TEMPORARY RUNOFF CONTROL BMPs**
 - SS-4 HYDROSEEDING (SUMMER) [Symbol]
 - SS-10 ENERGY DISSIPATOR [Symbol]
 - SC-1 SILT FENCE [Symbol]
 - SC-4 [Symbol]
 - SC-8 GRAVEL OR SAND BAGS [Symbol]
 - PERMANENT BMPs**
 - EC-10 PROTECTION OF CHANNEL BANKS / MANUFACTURED SLOPES AND FLAT PAD AREA COVERAGE [Symbol]
 - EC-10 OUTLET PROTECTION [Symbol]
 - LOW IMPACT DEVELOPMENT BMPs**
 - LD 2.2.2 MINIMIZE DISTURBANCES TO NATURAL DRAINAGES [Symbol]
 - LD 2.2.4 MINIMIZE SOIL COMPACTION [Symbol]
 - LD 3.3 ROAD DESIGN FOR DEVELOPMENTS [Symbol]
- NOTE 1:** TRENCH FOR SETTLEMENT AND INFILTRATION NTS
NOTE 2: DIMENSIONS FOR TRENCH VARY

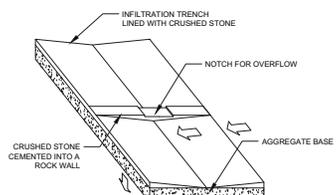

5 DETAIL - INFILTRATION TRENCH
NOTE 1: TRENCH FOR SETTLEMENT AND INFILTRATION NTS
NOTE 2: DIMENSIONS FOR TRENCH VARY

1 - 104

CLIENT

Soitec

Soitec Solar Development, LLC
4250 Executive Square, Suite 770
San Diego, CA 92137-9178

AECOM

AECOM
AECOM TECHNICAL SERVICES, INC
440 Stevens Avenue, Suite 250
Solana Beach, CA 98075
858.947.7144 tel 858.947.7145 fax
www.aecom.com

CONTACT INFORMATION

NAME: PAT BROWN
ADDRESS: 4250 EXECUTIVE SQUARE, SUITE 770
LA JOLLA, CA
TELEPHONE NUMBER: (858) 950-4423
658-090-31-00, 658-090-55-00,
658-120-02-00, 658-120-03-00,
658-090-54-00
SITE A.P.N. NUMBER:
SITE ADDRESS: 796 Tierra Del Sol Road, Boulevard 91905

GRADING ON ADJACENT PARCELS

LIST ANY ADJACENT PARCELS UNDER THE SAME OWNERSHIP AS THIS PARCEL FOR WHICH A GRADING PLAN HAS BEEN SUBMITTED OR A GRADING PERMIT ISSUED:

APNs:

PROPERTY OWNER CERTIFICATION

I CERTIFY THAT I HAVE READ AND UNDERSTAND THE STORMWATER MANAGEMENT NOTES AND THE GRADING NOTES:

OWNER'S SIGNATURE (REQUIRED): _____ DATE: _____

DISTURBED AREA CALCS

PAD + SLOPES: 1,345,313 SF
DRIVEWAY: 15,145 SF
COMMUNITY TRAIL: 43,550 SF
FIRE CLEARING: 15,625,095 SF
TOTAL: 17,029,103 SF
IF > 1 AC, PROVIDE WIDTH: _____

PLAN CHECK/PERMITS

BUILDING PERMIT _____
PLAN CHECK NUMBER: _____
PARCEL MAP NUMBER: _____

ENGINEER OF WORK

I HEREBY DECLARE THAT I AM THE ENGINEER OF WORK FOR THIS PROJECT AND THAT I HAVE EXERCISED RESPONSIBLE CHARGE OVER THE DESIGN OF THE PROJECT.

NAME: Savas E. Kolarikaya DATE: _____
RCE NO.: C-43628 EXPIRES: 12/31/14
TELEPHONE NUMBER: (610) 260-6544

PRIVATE CONTRACT

COUNTY OF SAN DIEGO
DEPARTMENT OF PLANNING AND LAND USE




PRELIMINARY DRAINAGE PLAN FOR:
TIERRA DEL SOL SOLAR SYSTEM LLC

SHEET NUMBER: C-301 REV: 2 OF SHEETS: 2

APPROVED: _____ DATE: _____
DIRECTOR OF PLANNING AND LAND USE

GRADING PERMIT NUMBER: _____

PRELIMINARY DRAINAGE AND BMP PLAN

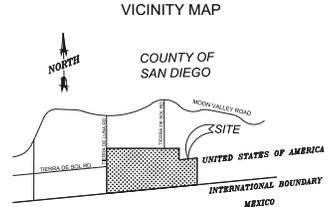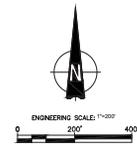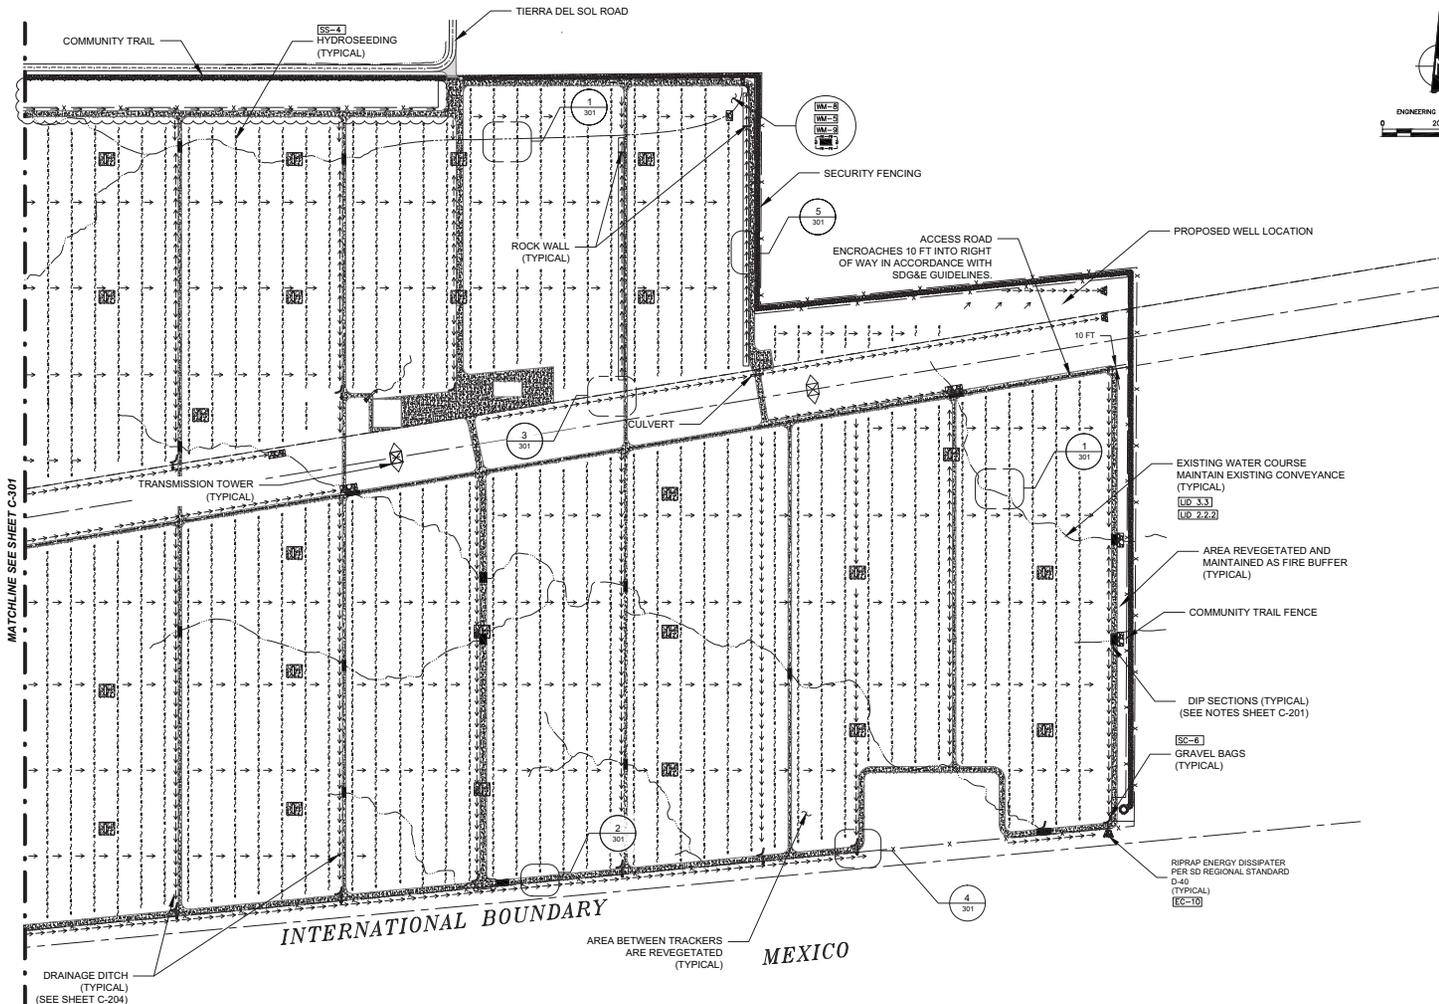

- LEGEND**
- SECURITY FENCING: — X — X — X —
 - EXISTING WATERCOURSE: ————
 - NEW WATERCOURSE: - - - - -
 - SURFACING FOR PRIMARY AND SECONDARY ACCESS ROADS: [Hatched Box]
 - ASPHALT CONCRETE PAVING: [Solid Grey Box]
 - COMMUNITY TRAIL: - - - - -
 - GATE: [Rectangle with Vertical Line]

- BMP LEGEND**
- DIRECTION OF LOT DRAINAGE: → →
- MATERIALS & WASTE MANAGEMENT CONTROL BMP**
- WM-8 PORTABLE CONCRETE WASTE MANAGEMENT
 - WM-9 SOLID WASTE MANAGEMENT
 - WM-9 SANITARY WASTE MANAGEMENT
- TEMPORARY RUNOFF CONTROL BMP**
- SS-4 HYDROSEEDING (SUMMER) TSP
 - SS-10 ENERGY DISSIPATOR
 - SC-1 SILT FENCE
 - SC-6 (SC-8) GRAVEL OR SAND BAGS
 - TC-1 STABILIZED CONSTRUCTION ENTRANCE
- PERMANENT BMP**
- SD-10 PROTECTION OF CHANNEL BANKS / MANUFACTURED SLOPES AND FLAT PAD AREA COVERAGE
 - EC-10 OUTLET PROTECTION
- LOW IMPACT DEVELOPMENT BMP**
- LD-2.2.2 MINIMIZE DISTURBANCES TO NATURAL DRAINAGES
 - LD-2.2.4 MINIMIZE SOIL COMPACTION
 - LD-3.3 ROAD DESIGN FOR DEVELOPMENTS

1 - 105

CLIENT

Soitec
Soitec Solar Development, LLC
4250 Executive Square, Suite 770
San Diego, CA 92137-9178

AECOM
AECOM TECHNICAL SERVICES, INC
440 Stevens Avenue, Suite 250
Solana Beach, CA 98075
858.947.7144 tel 858.947.7145 fax
www.aecom.com

CONTACT INFORMATION

NAME: PAT BROWN
ADDRESS: 4250 EXECUTIVE SQUARE, SUITE 770
LA JOLLA, CA
TELEPHONE NUMBER: (858)952-4423
(24 HOUR CONTACT NUMBER) 658-090-3100 658-090-5500 658-120-0200 658-120-0300
SITE A.P.N. NUMBER: 658-090-54-00
SITE ADDRESS: 796 Tierra Del Sol Road, Boulevard 91905

GRADING ON ADJACENT PARCELS

LIST ANY ADJACENT PARCELS UNDER THE SAME OWNERSHIP AS THIS PARCEL FOR WHICH A GRADING PLAN HAS BEEN SUBMITTED OR A GRADING PERMIT ISSUED:

APN(S):

PROPERTY OWNER CERTIFICATION

I CERTIFY THAT I HAVE READ AND UNDERSTAND THE STORMWATER MANAGEMENT NOTES AND THE GRADING NOTES:

OWNER'S SIGNATURE (REQUIRED): _____ DATE: _____

DISTURBED AREA CALCS

PAD + SLOPES: 1,345.313 SF
DRIVEWAY: 15.145 SF
COMMUNITY TRAIL: 43.550 SF
FIRE CLEARING: 15,625.095 SF
TOTAL: 17,029.103 SF
IF \geq 1 AC, PROVIDE WIDTH: _____

PLAN CHECK/PERMITS

BUILDING PERMIT: _____
PLAN CHECK NUMBER: _____
PARCEL MAP NUMBER: _____

ENGINEER OF WORK

I HEREBY DECLARE THAT I AM THE ENGINEER OF WORK FOR THIS PROJECT AND THAT I HAVE EXERCISED RESPONSIBLE CHARGE OVER THE DESIGN OF THE PROJECT.

NAME: Savas E. Kolarikaya DATE: _____
RCE NO: C-43628 EXPIRES: 12/31/14
TELEPHONE NUMBER: (610) 260-6544

PRIVATE CONTRACT

COUNTY OF SAN DIEGO
DEPARTMENT OF PLANNING AND LAND USE

PRELIMINARY DRAINAGE PLAN FOR:
TIERRA DEL SOL SOLAR SYSTEM LLC

SHEET NUMBER C-302	REV. 2	SHEET 2	OF SHEETS 2
-----------------------	-----------	------------	----------------

APPROVED DIRECTOR OF PLANNING AND LAND USE: _____ DATE: _____
GRADING PERMIT NUMBER: _____