


© COPYRIGHT Proprietary design. These drawings and design are protected by copyright laws. All extractable material, including text and originating with domusstudio architecture shall be property of domusstudio architecture.
C:\Temp\1204_Skyline Senior Residence - Arch\2020\john.pjg@domusstudio.com.v4

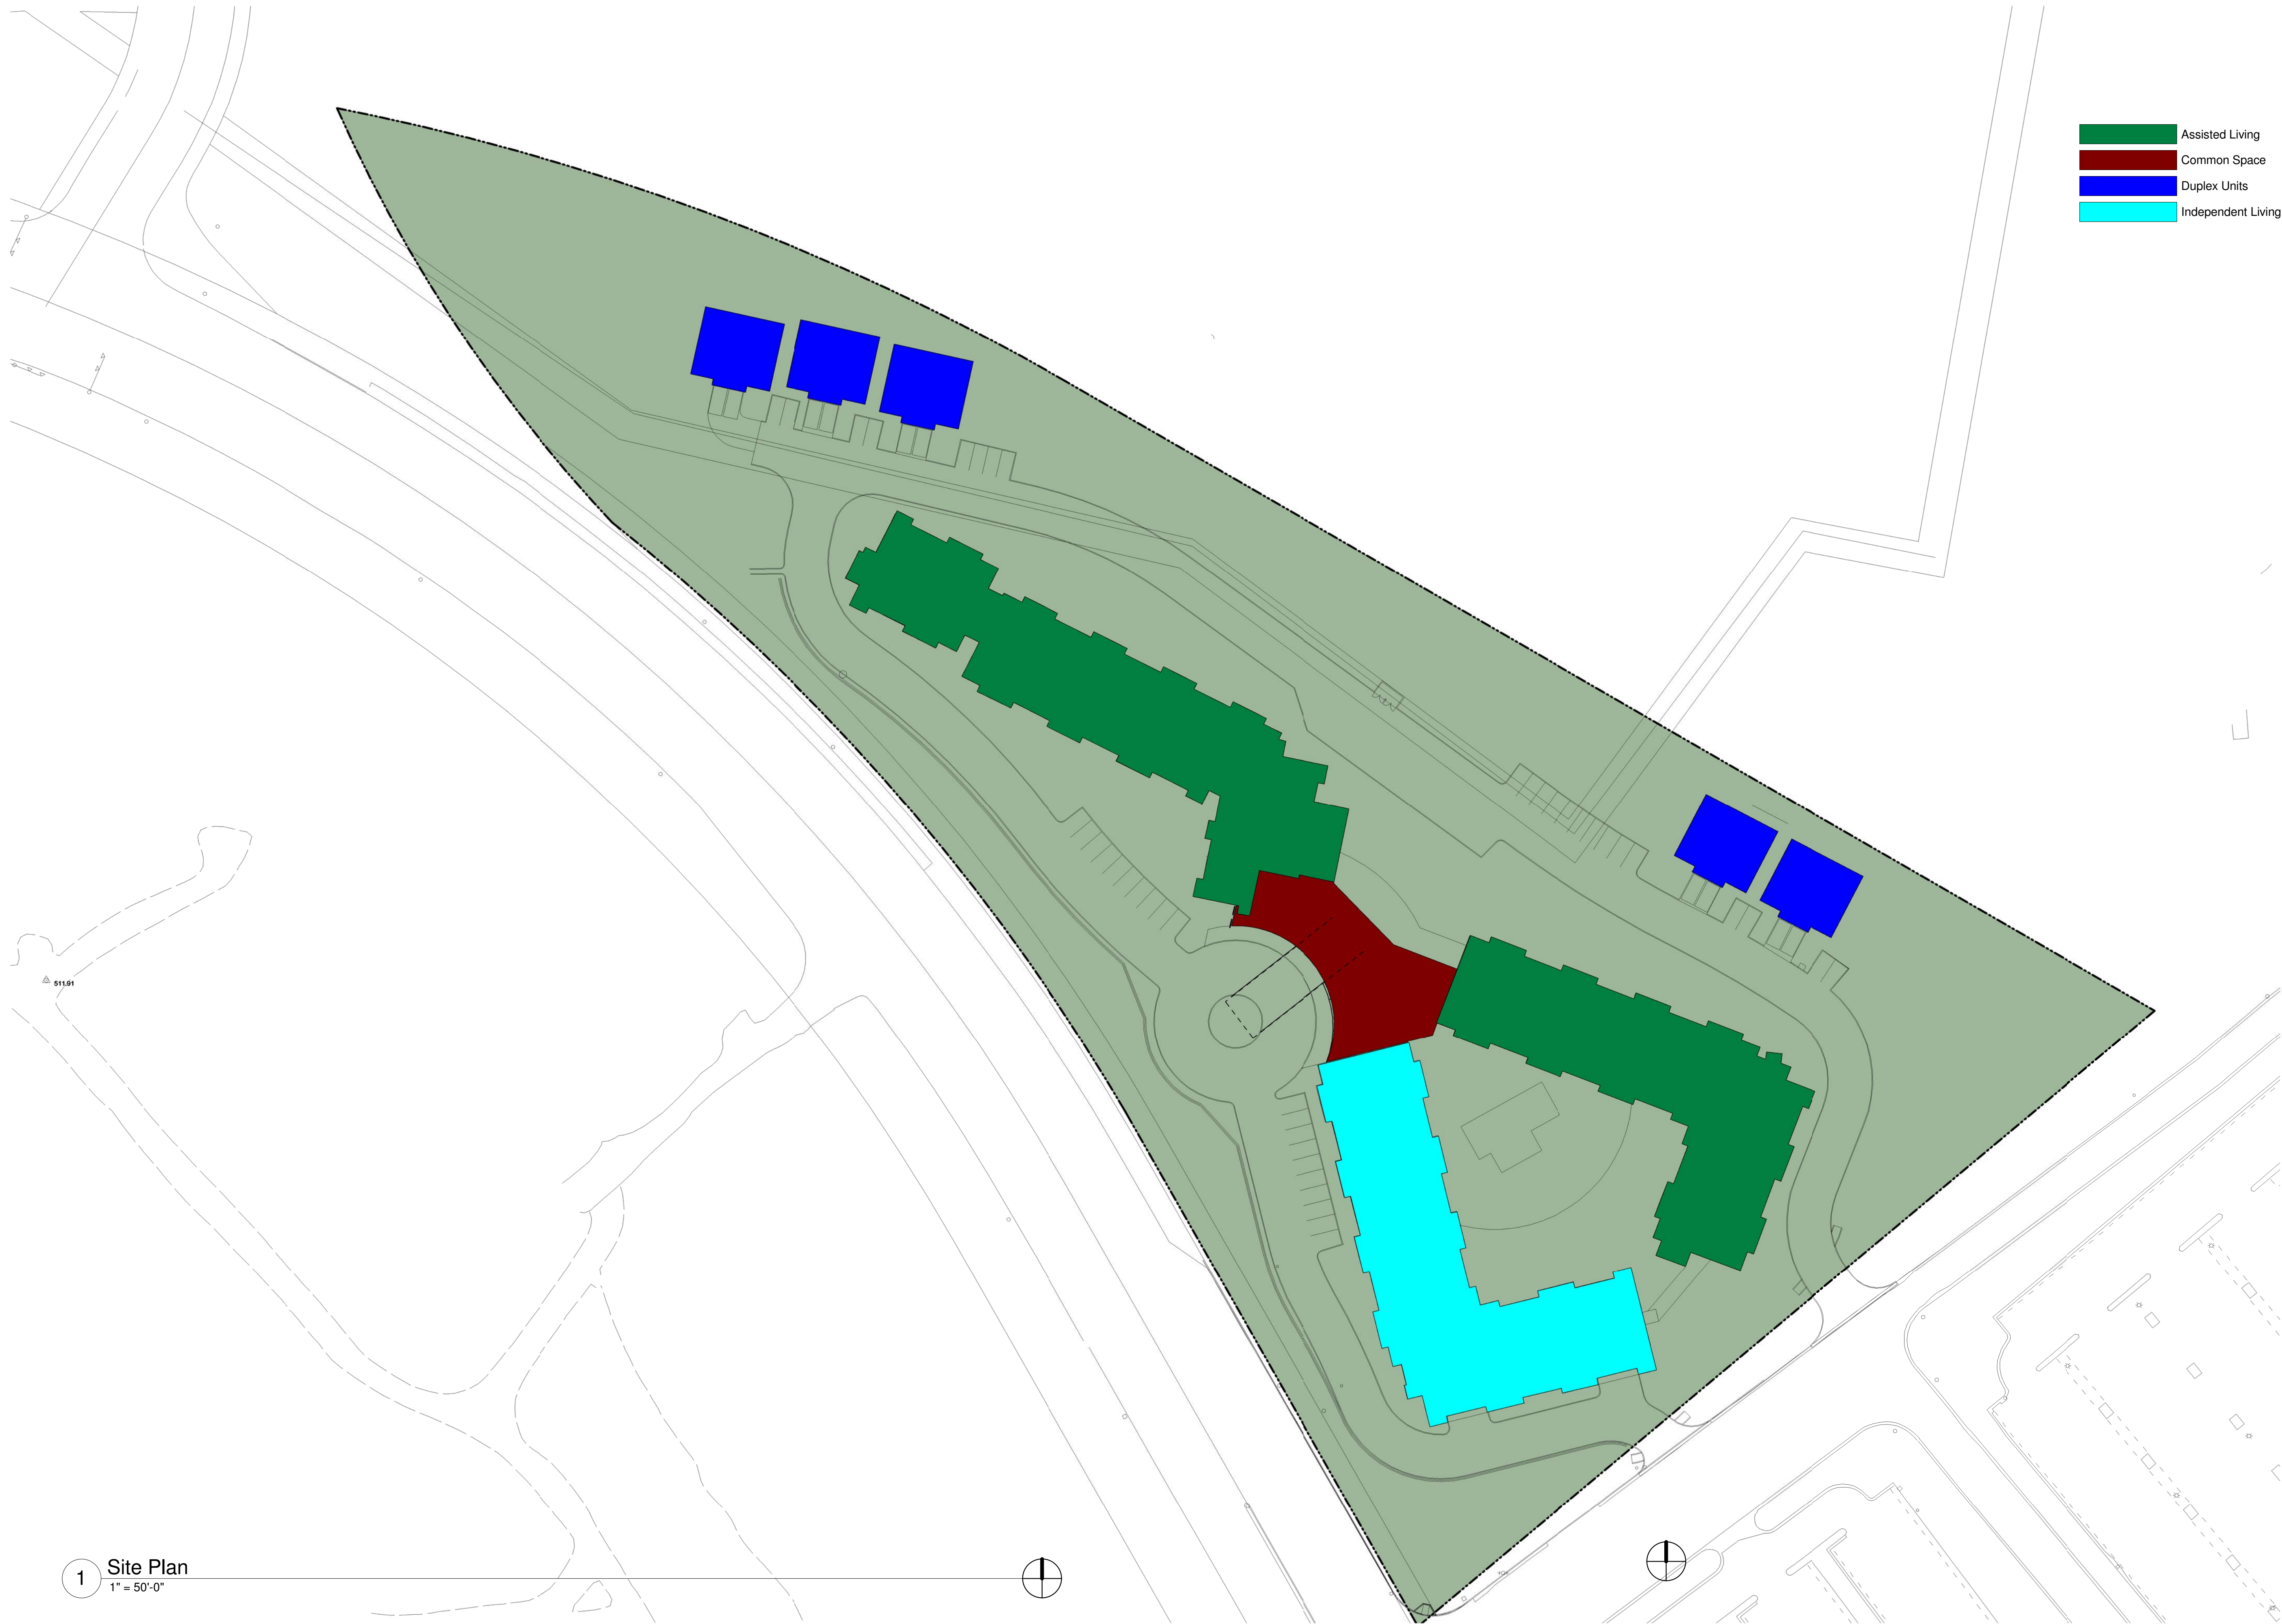

- Assisted Living
- Common Space
- Duplex Units
- Independent Living

Skyline Senior Residence
11330 Campo Road

Site Plan

domusstudioarchitecture




2150 West Washington, Suite
303
San Diego, California
92110

Date: July 24, 2019

Team
Project No. 1504
Drawing No.

A0.1

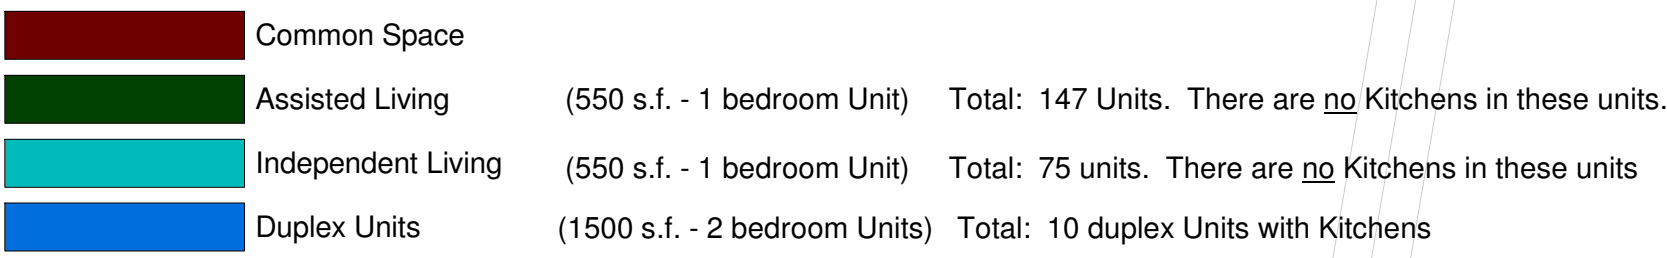

Level 1	25 Independent Living + 23 Assisted Living = 48 Units
Level 2	25 Independent Living + 49 Assisted Living = 74 Units
Level 3	25 Independent Living + 49 Assisted Living = 74 Units
Level 4	0 Independent Living + 26 Assisted Living = 26 Units

Totals: 75 Independent Living + 147 Assisted Living = 222 Units

- ## Notes

1" = 50'-0"



Unit Count

Common Space		
Assisted Living	(550 s.f. - 1 bedroom Unit)	Total: 147 Units. There are <u>no</u> Kitchens in these units.
Independent Living	(550 s.f. - 1 bedroom Unit)	Total: 75 units. There are <u>no</u> Kitchens in these units
Duplex Units	(1500 s.f. - 2 bedroom Units)	Total: 10 duplex Units with Kitchens

Main Building unit breakdown by floor

Level 1	25 Independent Living + 23 Assisted Living = 48 Units
Level 2	25 Independent Living + 49 Assisted Living = 74 Units
Level 3	25 Independent Living + 49 Assisted Living = 74 Units
Level 4	0 Independent Living + 26 Assisted Living = 26 Units

Totals: 75 Independent Living + 147 Assisted Living = 222 Units

Notes

- 2 Memory Court
- 12 Kitchen
- 13 Dining Room
- 21 Service Parking and Bridge to Kitchen
- 27 Terrace Dining

Skyline Senior Residence
11330 Campo Road

Floor Plan - Second Level

domusstudioarchitecture




2150 West Washington, Suite
303
San Diego, California
92110

Date: July 24, 2019

Team
Project No. 1504
Drawing No.

A1.1

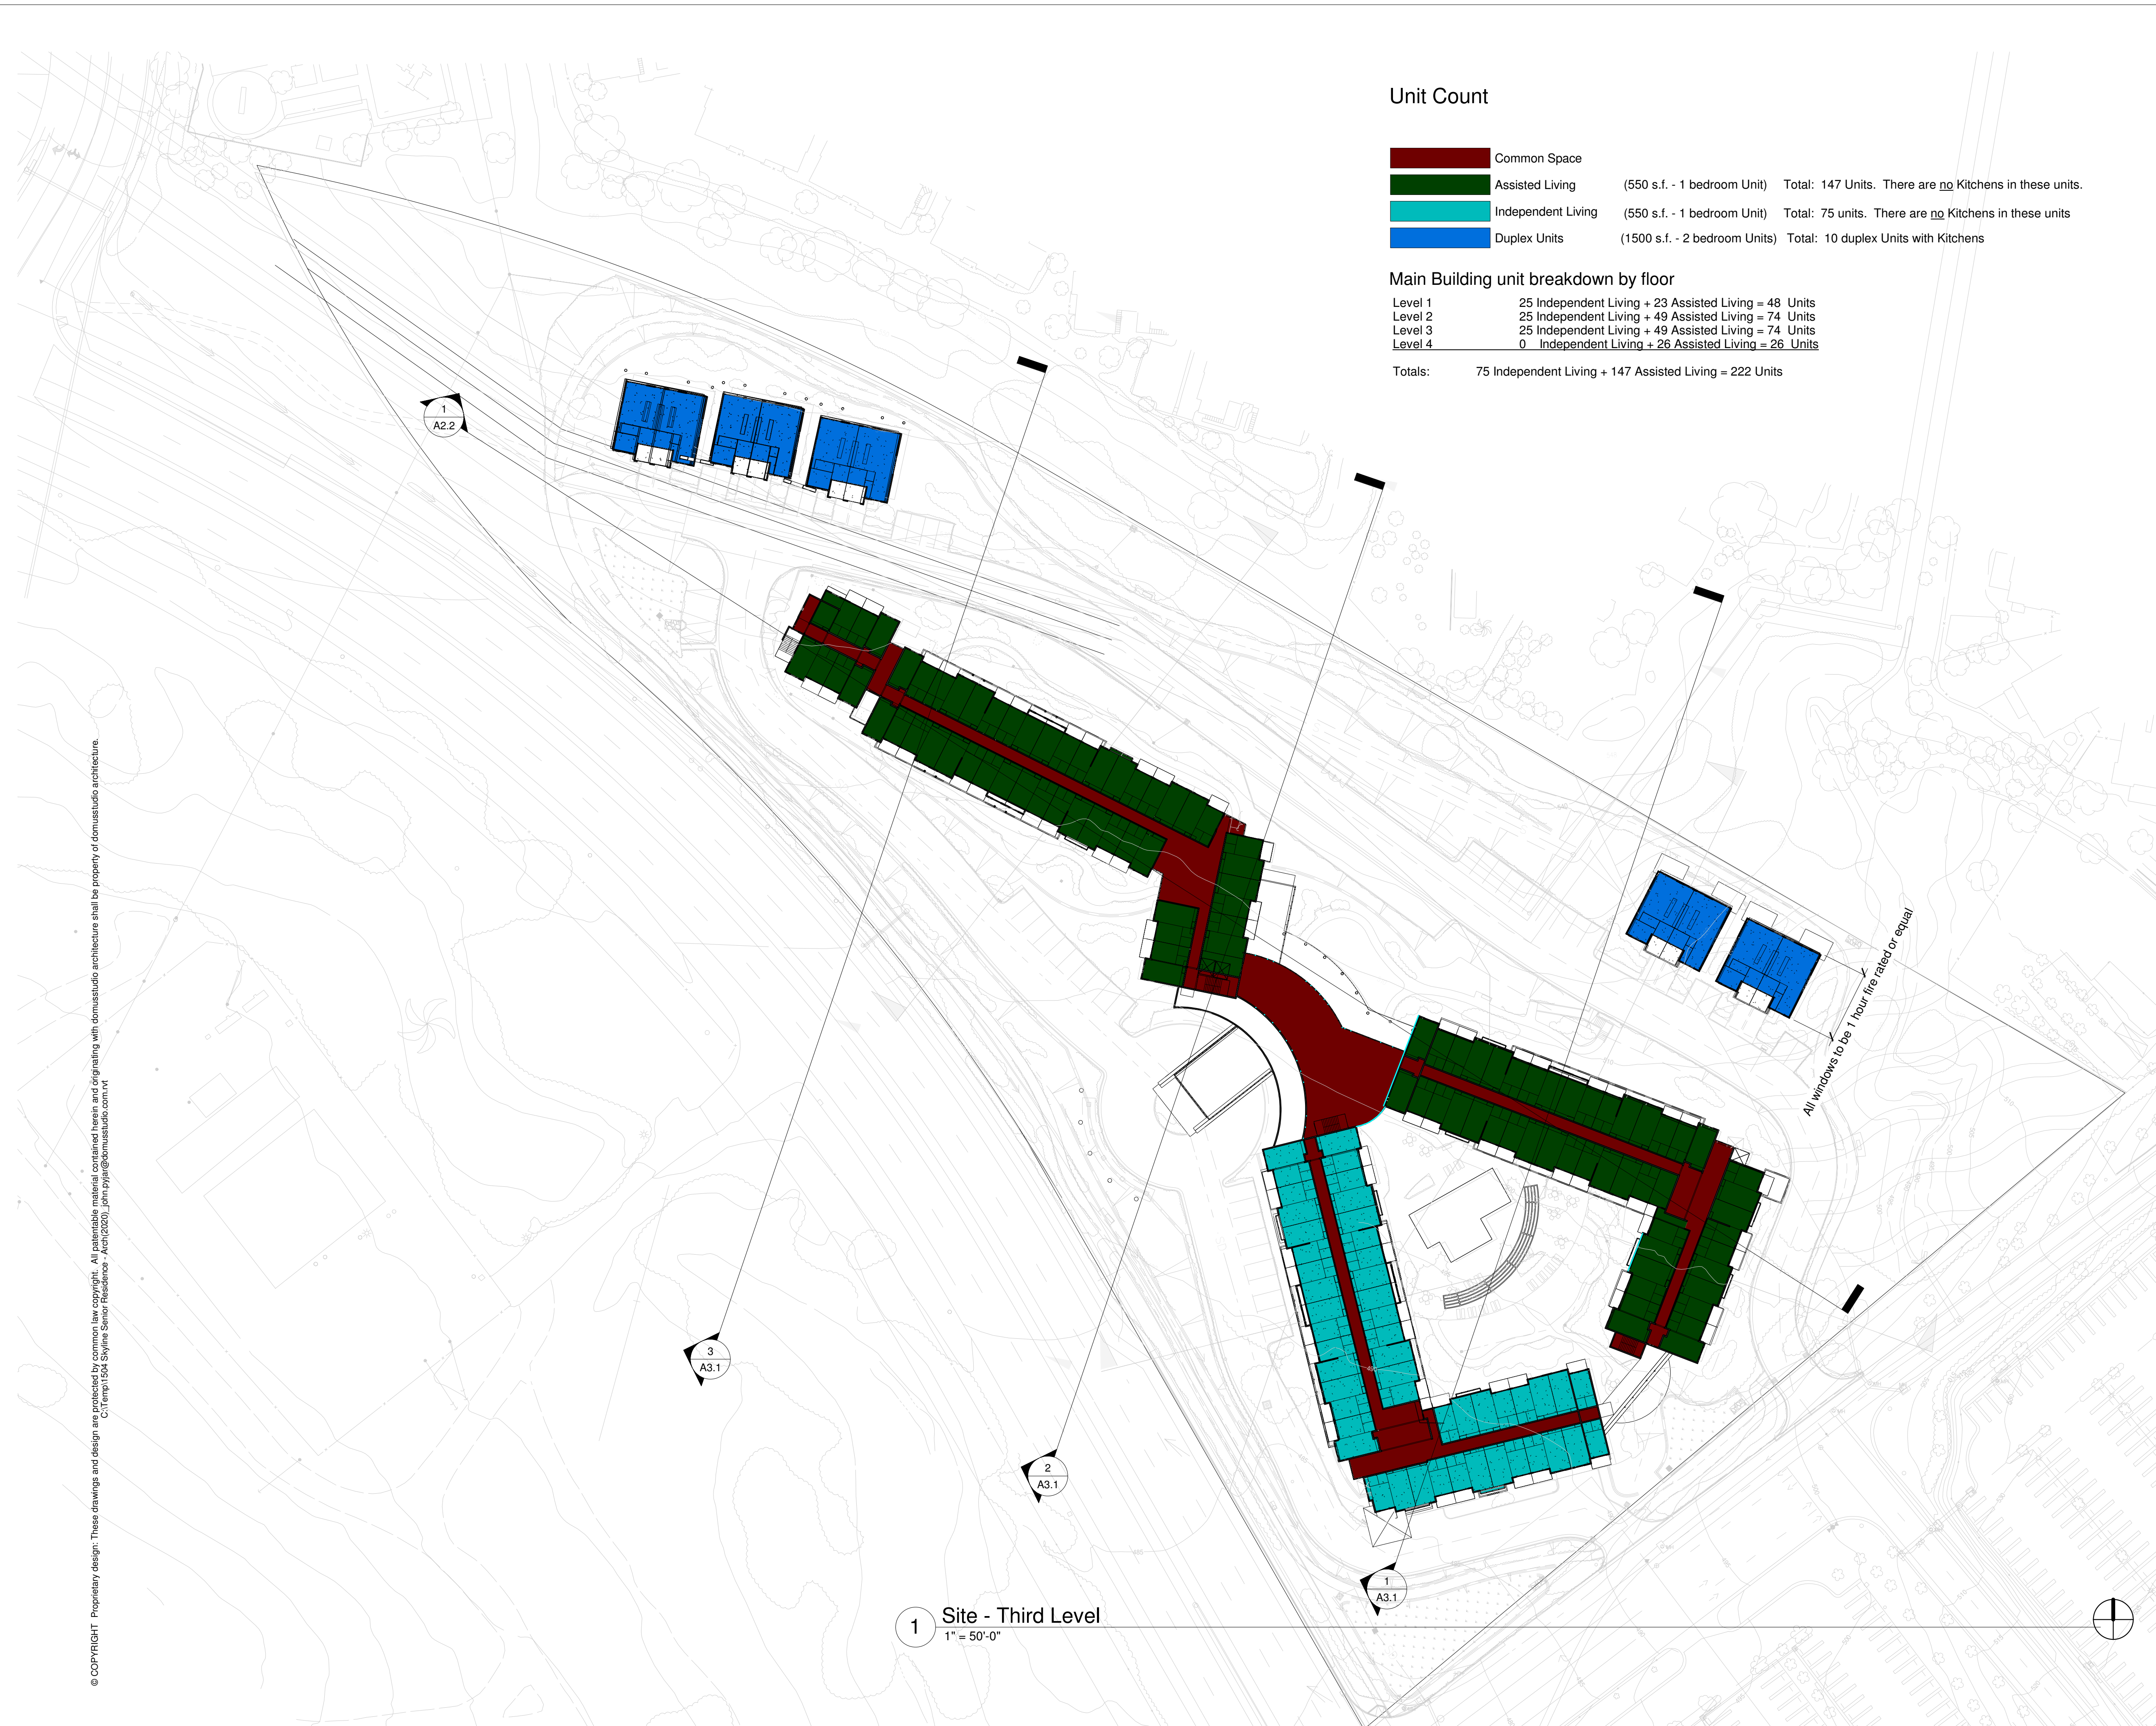

Skyline Senior Residence
11330 Campo Road

Floor Plan - Third Level

domusstudioarchitecture



2150 West Washington, Suite
303
San Diego, California
92110

Date: July 24, 2019

Team	
Project No.	1504
Drawing No.	

A1.3



Unit Count

Common Space		
Assisted Living	(550 s.f. - 1 bedroom Unit)	Total: 147 Units. There are <u>no</u> Kitchens in these units.
Independent Living	(550 s.f. - 1 bedroom Unit)	Total: 75 units. There are <u>no</u> Kitchens in these units
Duplex Units	(1500 s.f. - 2 bedroom Units)	Total: 10 duplex Units with Kitchens

Main Building unit breakdown by floor

Level 1	25 Independent Living + 23 Assisted Living = 48 Units
Level 2	25 Independent Living + 49 Assisted Living = 74 Units
Level 3	25 Independent Living + 49 Assisted Living = 74 Units
Level 4	0 Independent Living + 26 Assisted Living = 26 Units

Totals: 75 Independent Living + 147 Assisted Living = 222 Units

Notes

© COPYRIGHT Proprietary design. These drawings and design are protected by copyright law. All extractable material, extracted here and originating with domusstudio architecture shall be property of domusstudio architecture.
C:\Temp\1204_Skyline Senior Residence - Arch\2020\john.pajala@domusstudio.com.v4

Skyline Senior Residence
11330 Campo Road

Floor Plan - Fourth Level

domusstudioarchitecture




2150 West Washington, Suite
303
San Diego, California
92110

Date: July 24, 2019

Team	
Project No.	1504
Drawing No.	

A1.4

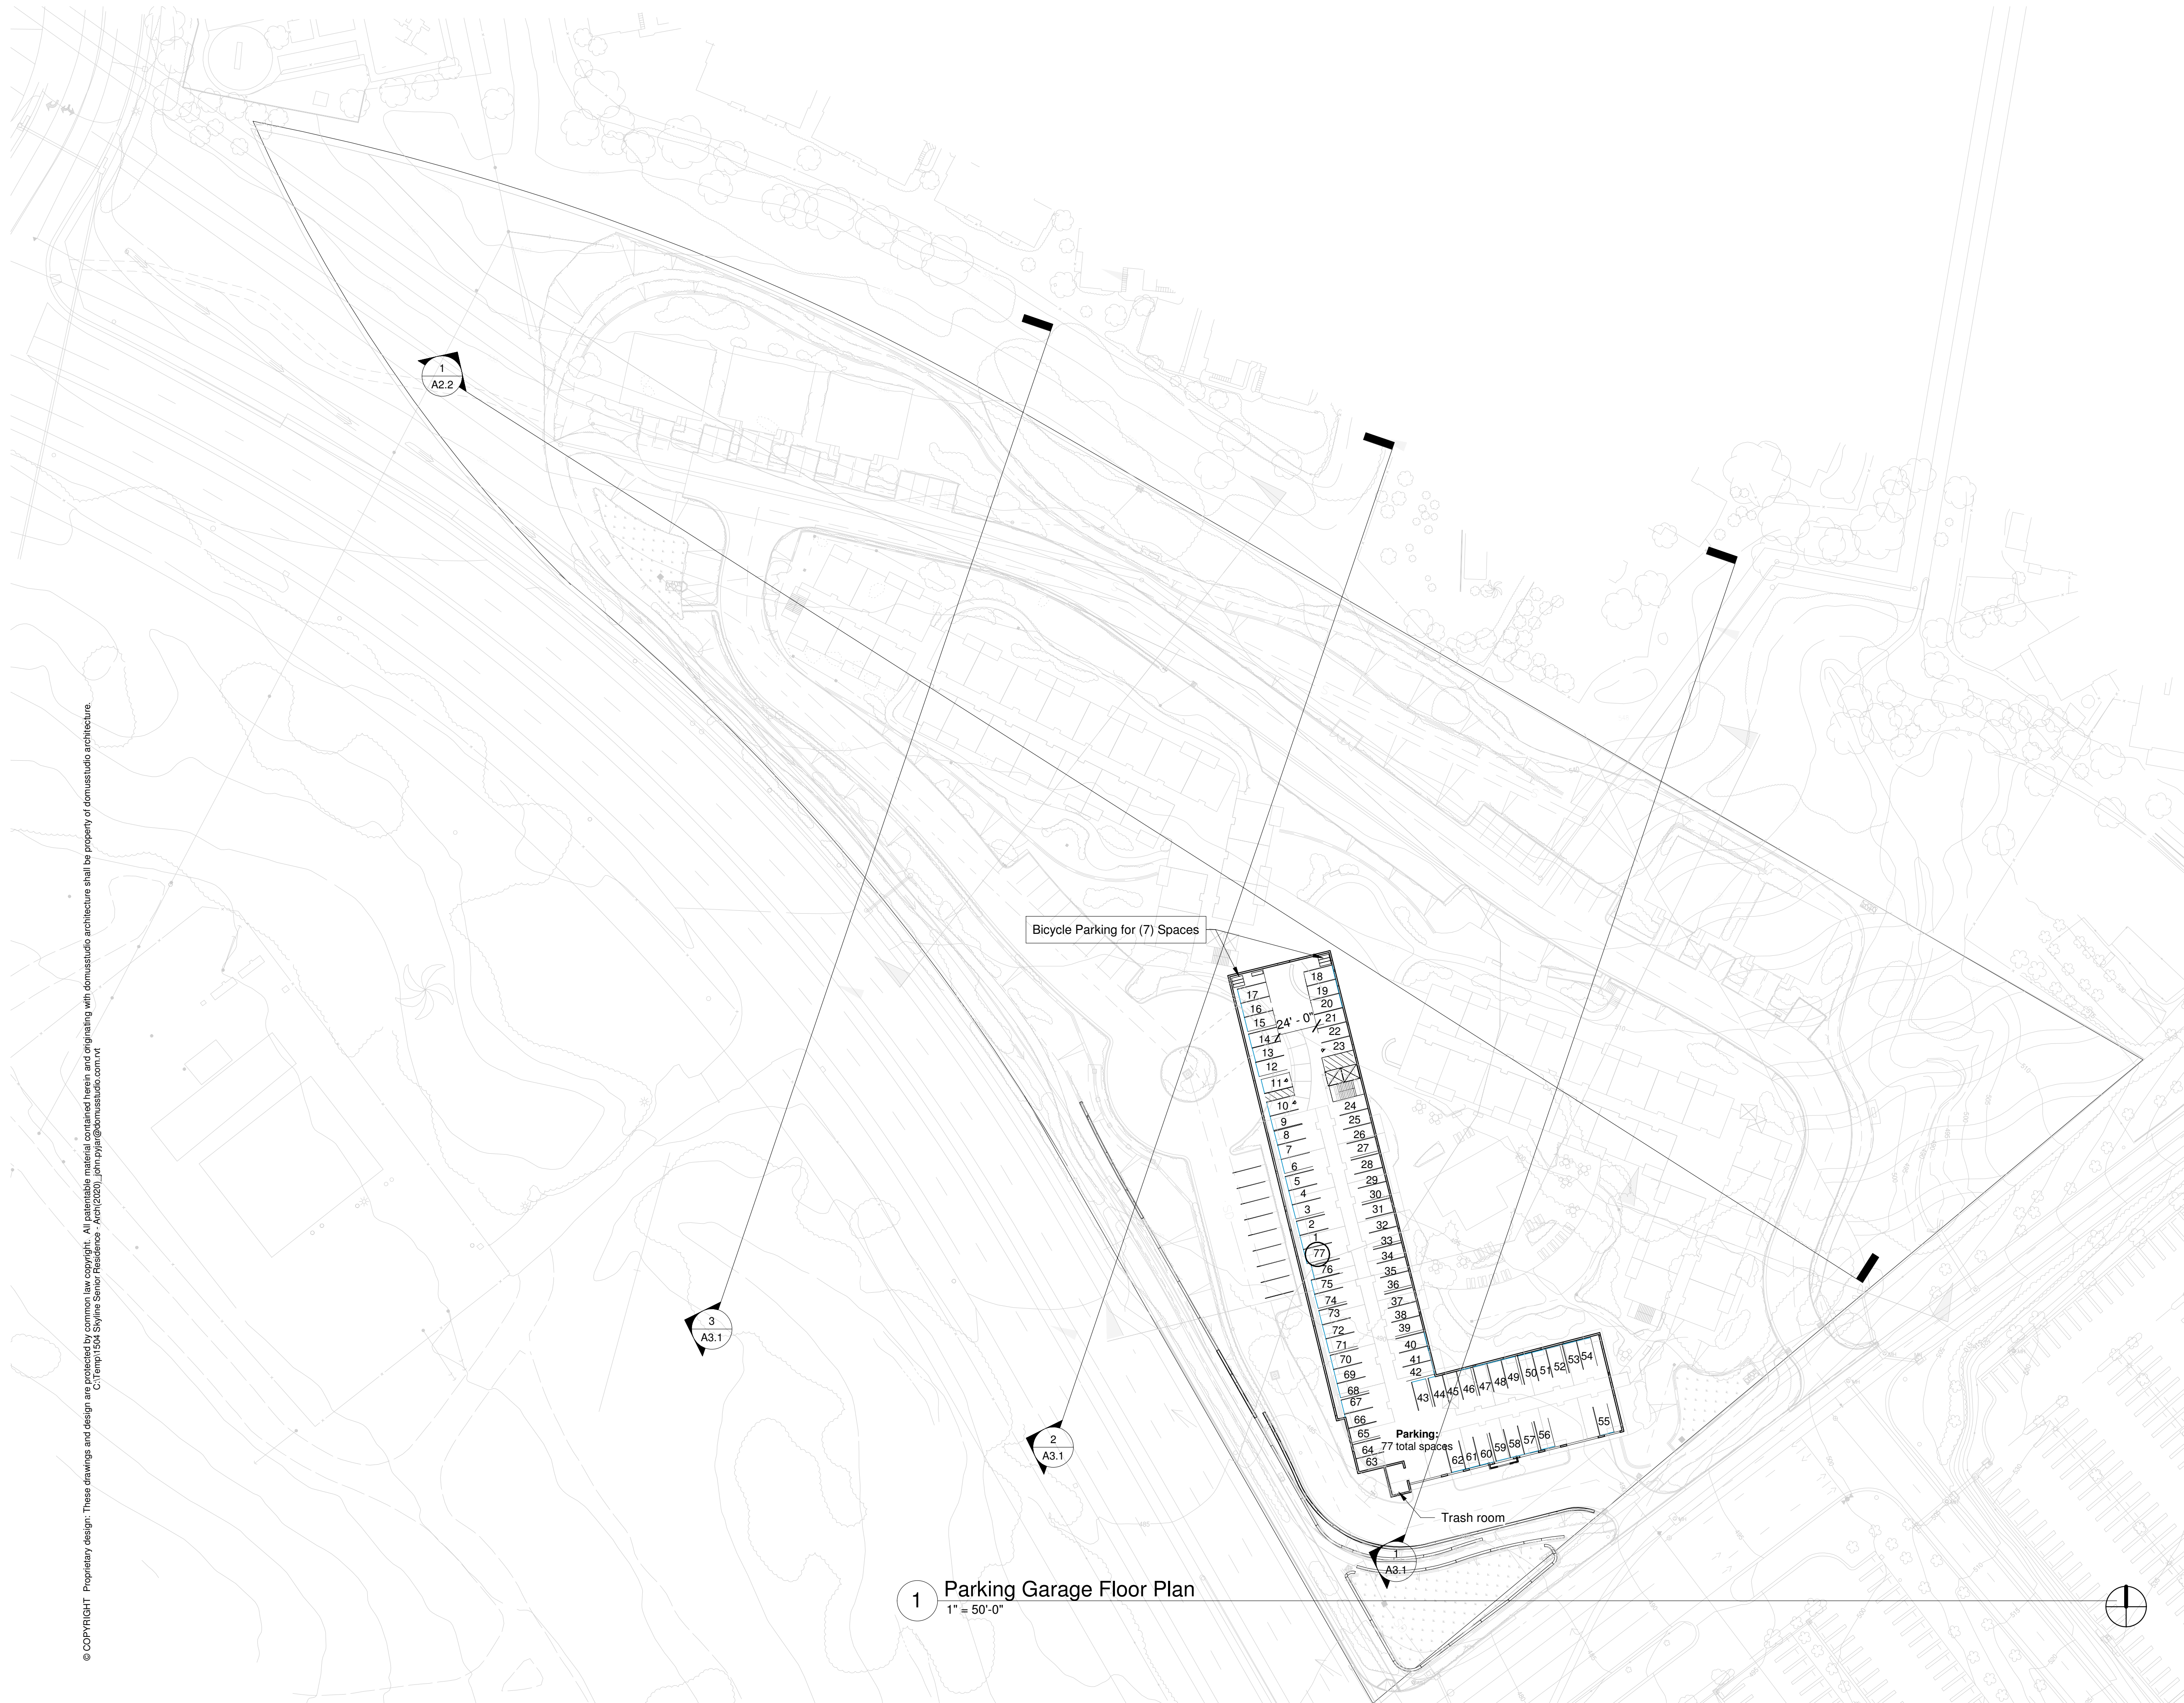

Notes

1. The number of Parking spaces shall be provided to meet the San Diego County Zoning Ordinance.
2. The number of Bicycle Parking spaces shall be provided to meet the San Diego County Zoning Ordinance.

Skyline Senior Residence
11330 Campo Road

Floor Plan - Parking Garage

domusstudioarchitecture




2150 West Washington, Suite
303
San Diego, California
92110

Date: July 24, 2019

Team
Project No. 1504
Drawing No.

2 Roof Plan
1" = 50'-0"

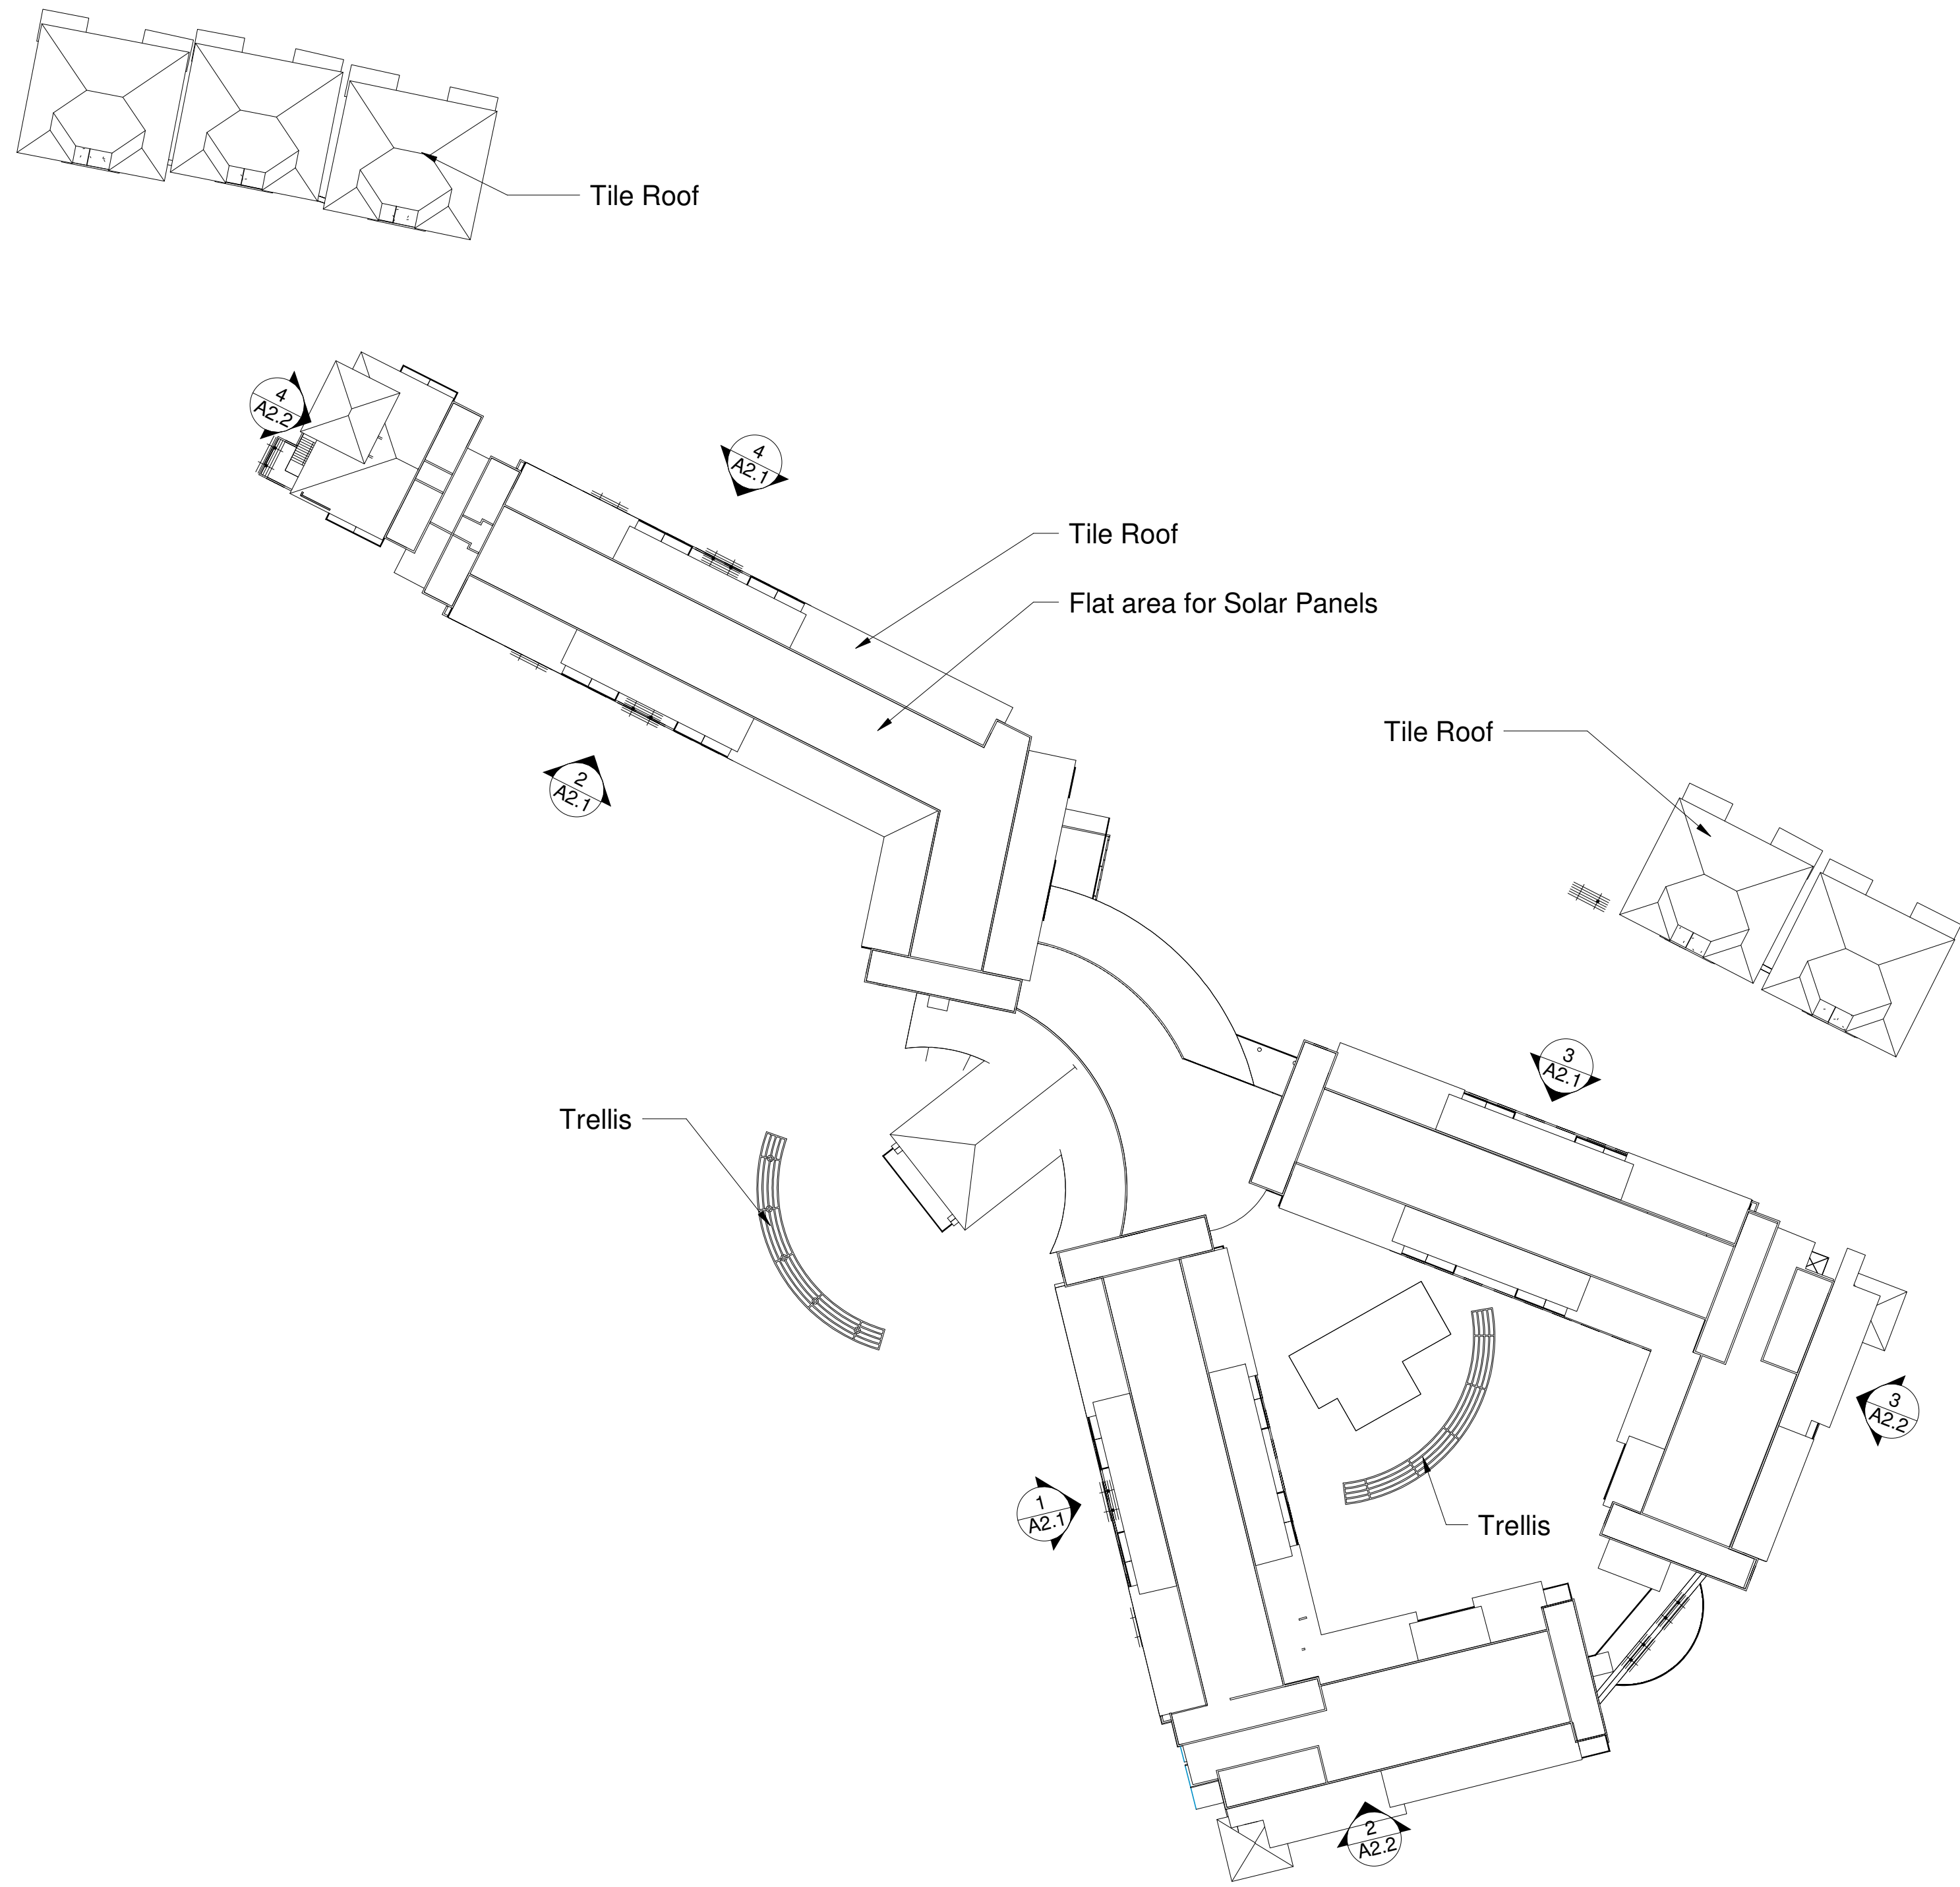

Notes

Skyline Senior Residence
11330 Campo Road

Roof Plan

domusstudioarchitecture



2150 West Washington, Suite
303
San Diego, California
92110

Date: July 24, 2019

Team
Project No. 1504
Drawing No.

A1.6



1 Site Elevation - South (Right)
1" = 20'-0"



2 Site Elevation - South (Left)
1" = 20'-0"



3 Site Elevation - North (Left)
1" = 20'-0"



4 Site Elevation - North (Right)
1" = 20'-0"

- 51 Stucco
52 Siding
53 Tile Roof
54 Trellis
56 Window

Notes

Skyline Senior Residence
11330 Campo Road

Elevations


domusstudioarchitecture



2150 West Washington, Suite
303
San Diego, California
92110

Date: July 24, 2019

Team
Project No. 1504
Drawing No.

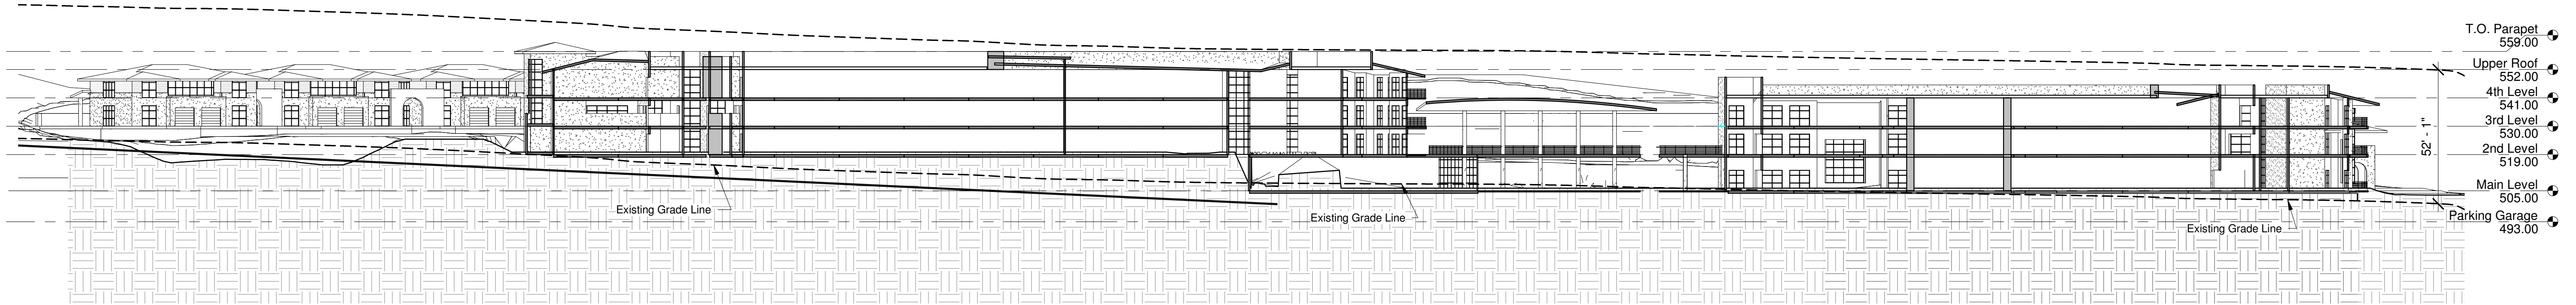

1 Site Section - NorthSouth
1/32" = 1'-0"

© COPYRIGHT 2019 domusstudioarchitecture. All rights reserved. All exterior materials, colors, and finishes are the property of domusstudioarchitecture. All other materials, colors, and finishes are the property of the respective manufacturers. 



2 Site Elevation - East (left)
1" = 20'-0"



3 Site Elevation - East (Right)
1" = 20'-0"



4 West Elevation
1" = 20'-0"

- 51 Stucco
52 Siding
53 Tile Roof
54 Trellis
56 Window

Notes

Skyline Senior Residence
11330 Campo Road

Elevations/Sections

domusstudioarchitecture




2150 West Washington, Suite
303
San Diego, California
92110

Date: July 24, 2019

Team
Project No. 1504
Drawing No.

A2.2


© COPYRIGHT Proprietary design. These drawings and design are protected by copyright law. All extractable material contained herein and originating with domusstudio architecture shall be property of domusstudio architecture.
C:\Temp\1504_Skyline Senior Residence - Arch\2020\john.pysga@domusstudio.com.vrt

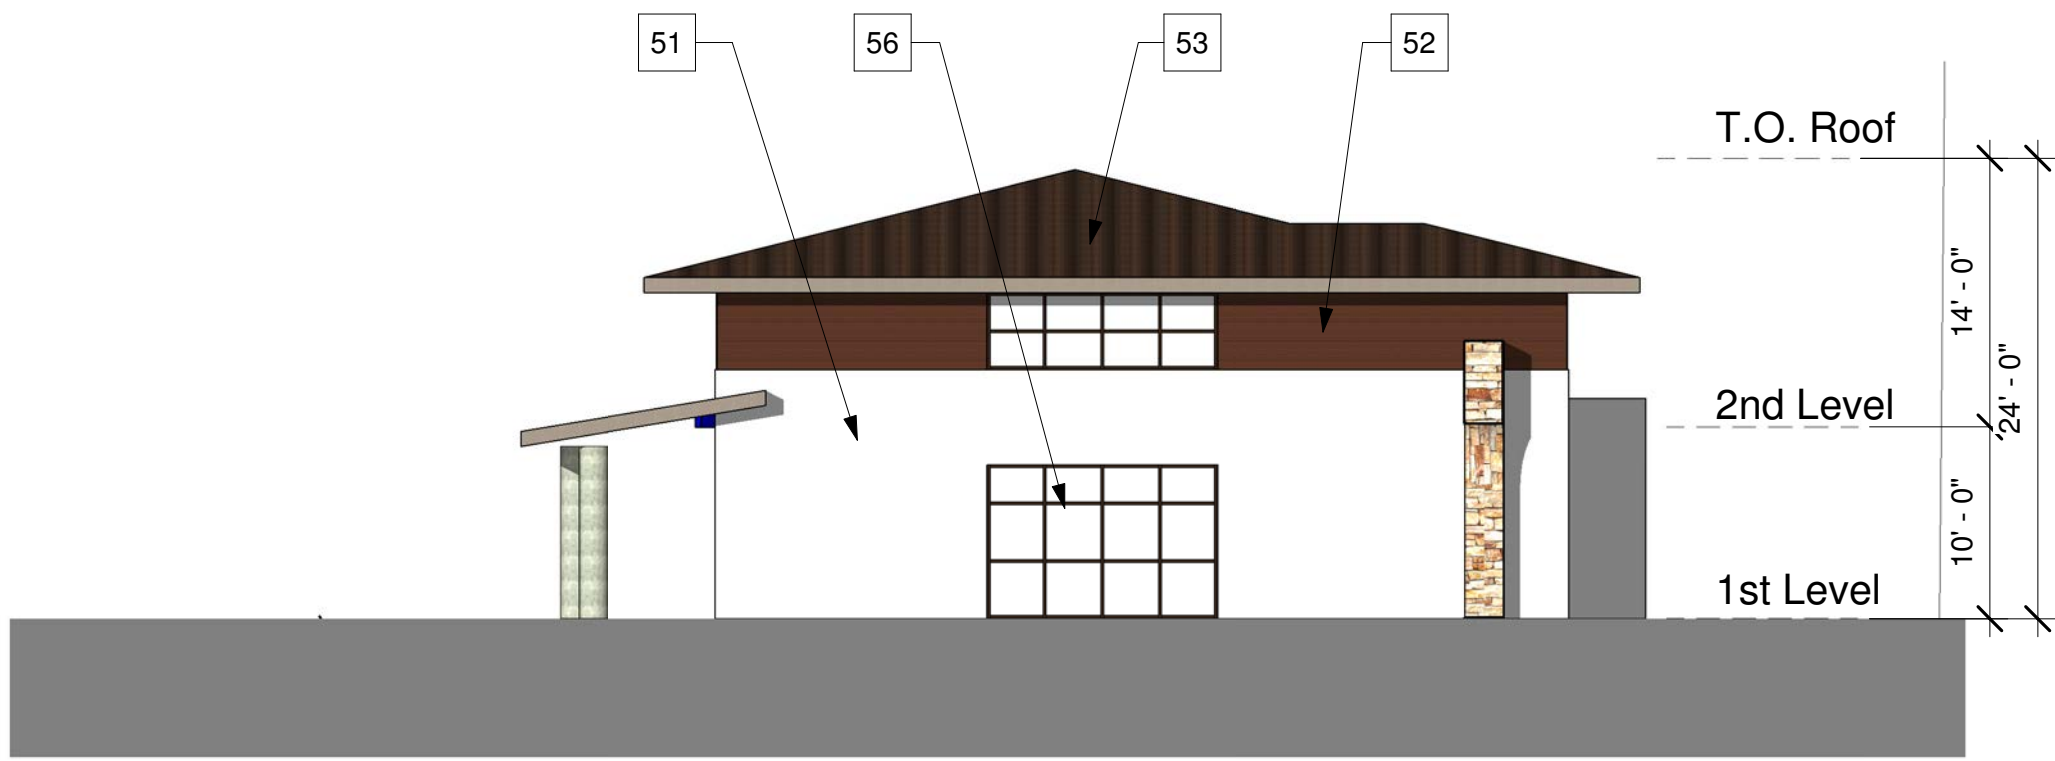

1 West Elevation
1" = 10'-0"



2 North Elevation
1" = 10'-0"

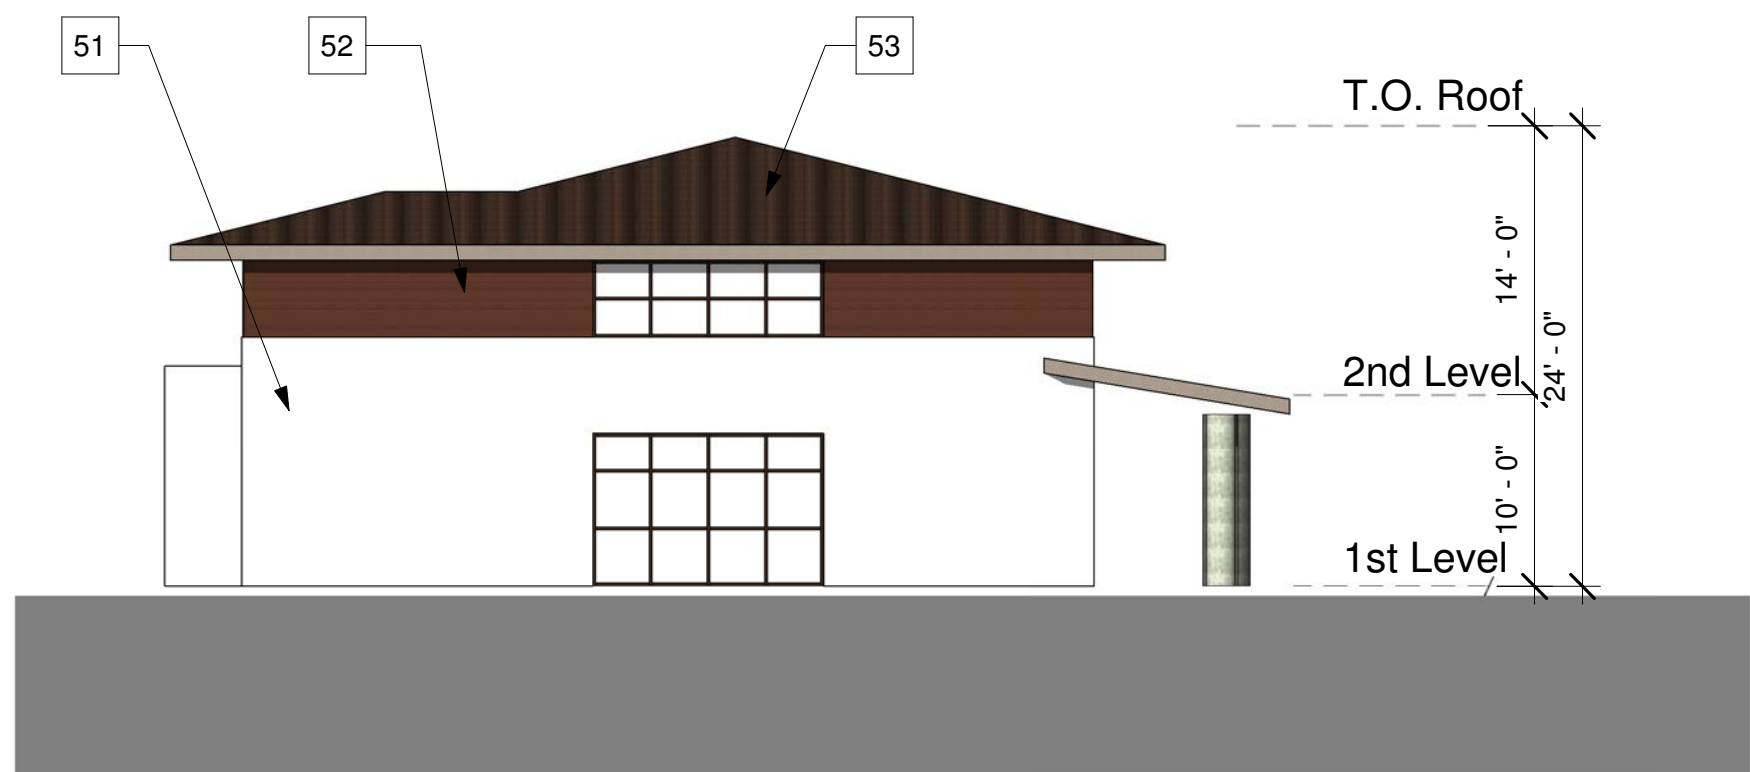

3 East Elevation
1" = 10'-0"



4 South Elevation
1" = 10'-0"

Notes

- 51 Stucco
- 52 Siding
- 53 Tile Roof
- 56 Window

Skyline Senior Residence
11330 Campo Road

Duplex Elevations


domusstudioarchitecture




2150 West Washington, Suite
303
San Diego, California
92110

Date: July 24, 2019


Team
Project No. 1504
Drawing No.

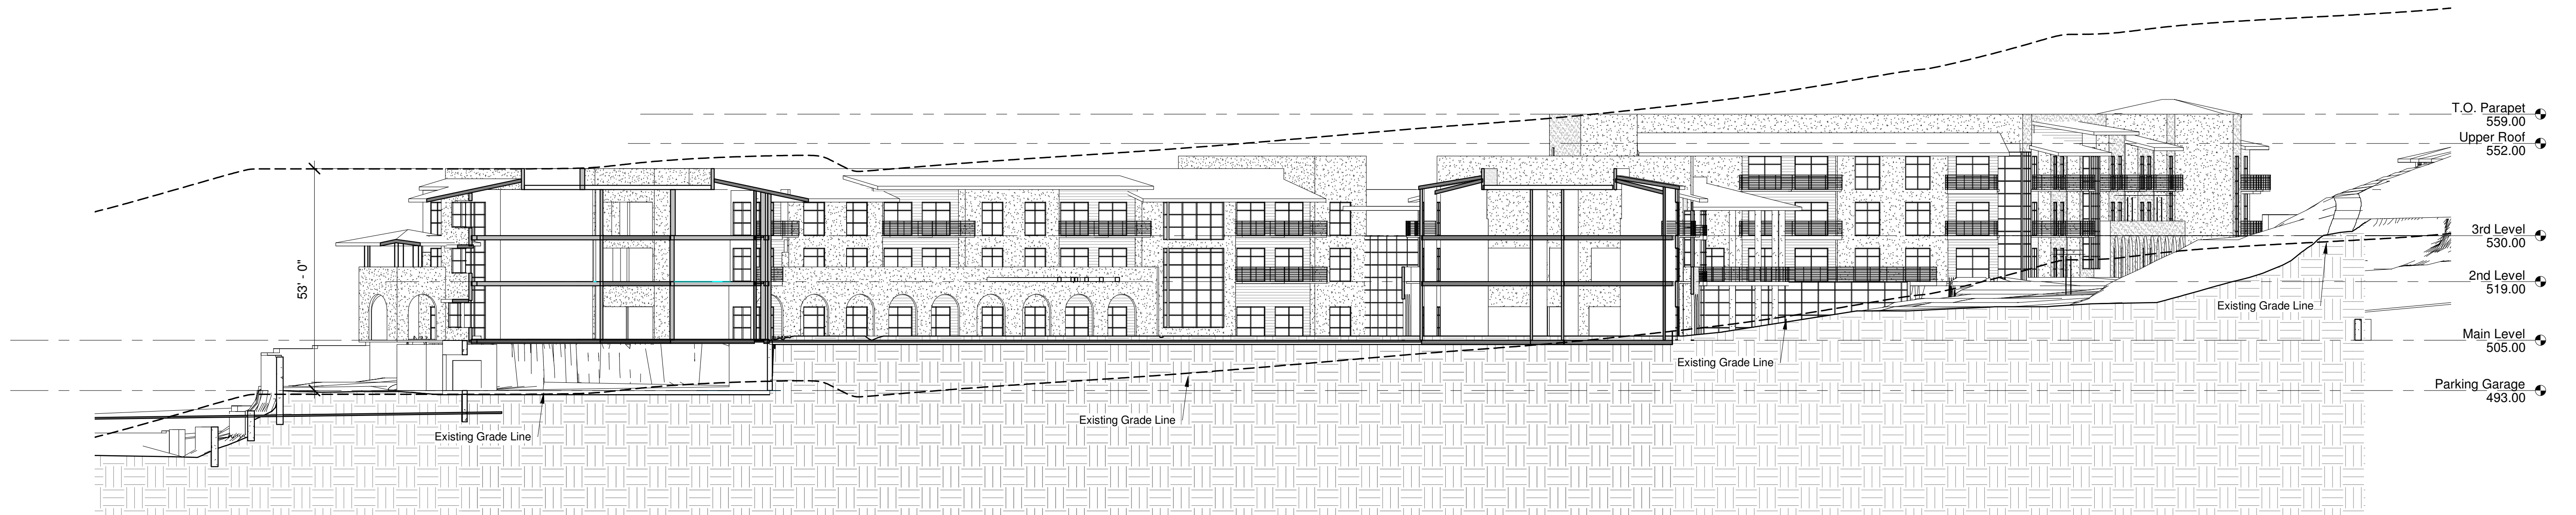

1 Site Section - EastWest Bottom
1" = 20'-0"

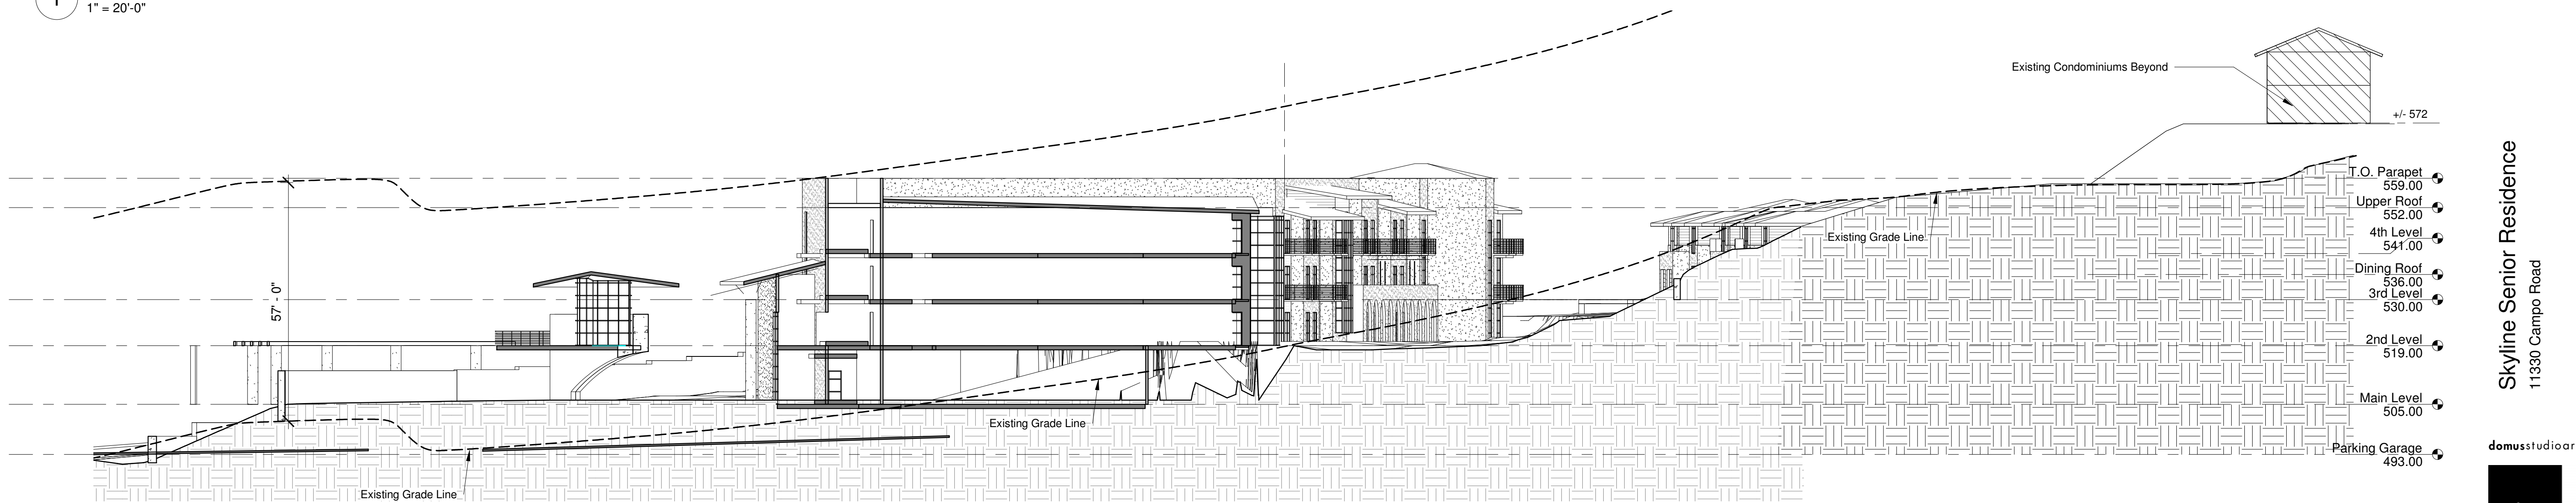

2 Site Section - EastWest Middle
1" = 20'-0"

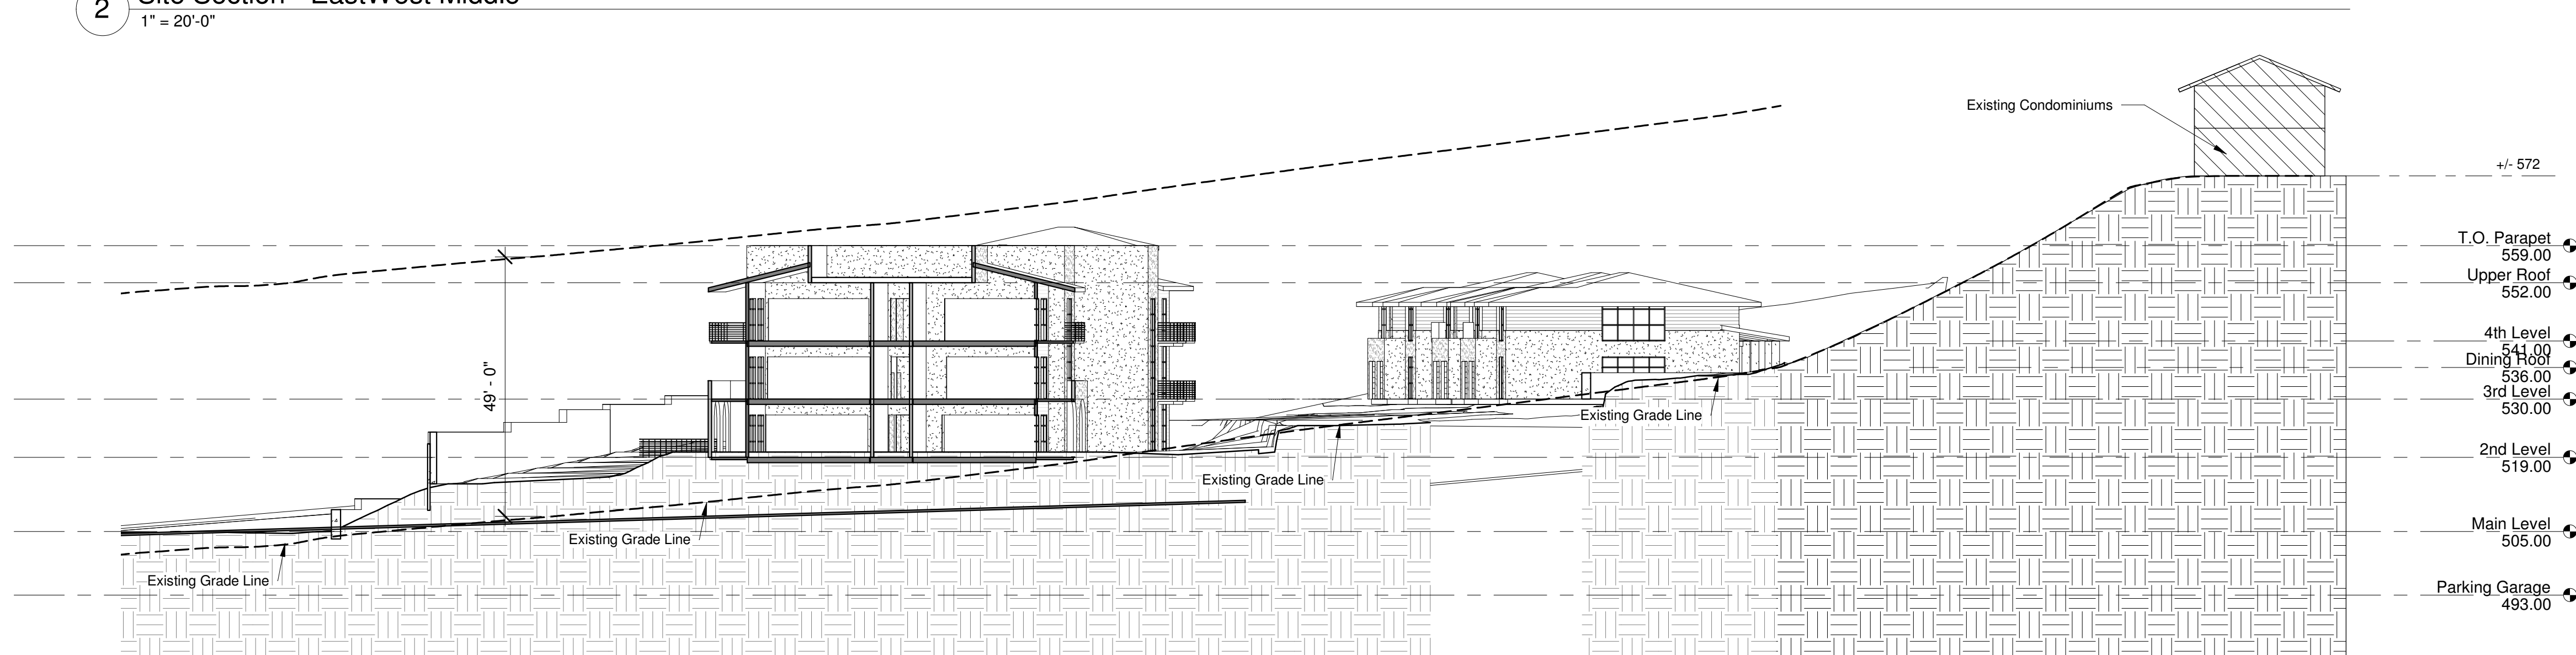

3 Site Section - EastWest Top
1" = 20'-0"

Notes

Skyline Senior Residence
11330 Campo Road

Sections

domusstudioarchitecture



2150 West Washington, Suite
303
San Diego, California
92110

Date: July 24, 2019

Team
Project No. 1504
Drawing No.

A3.1