

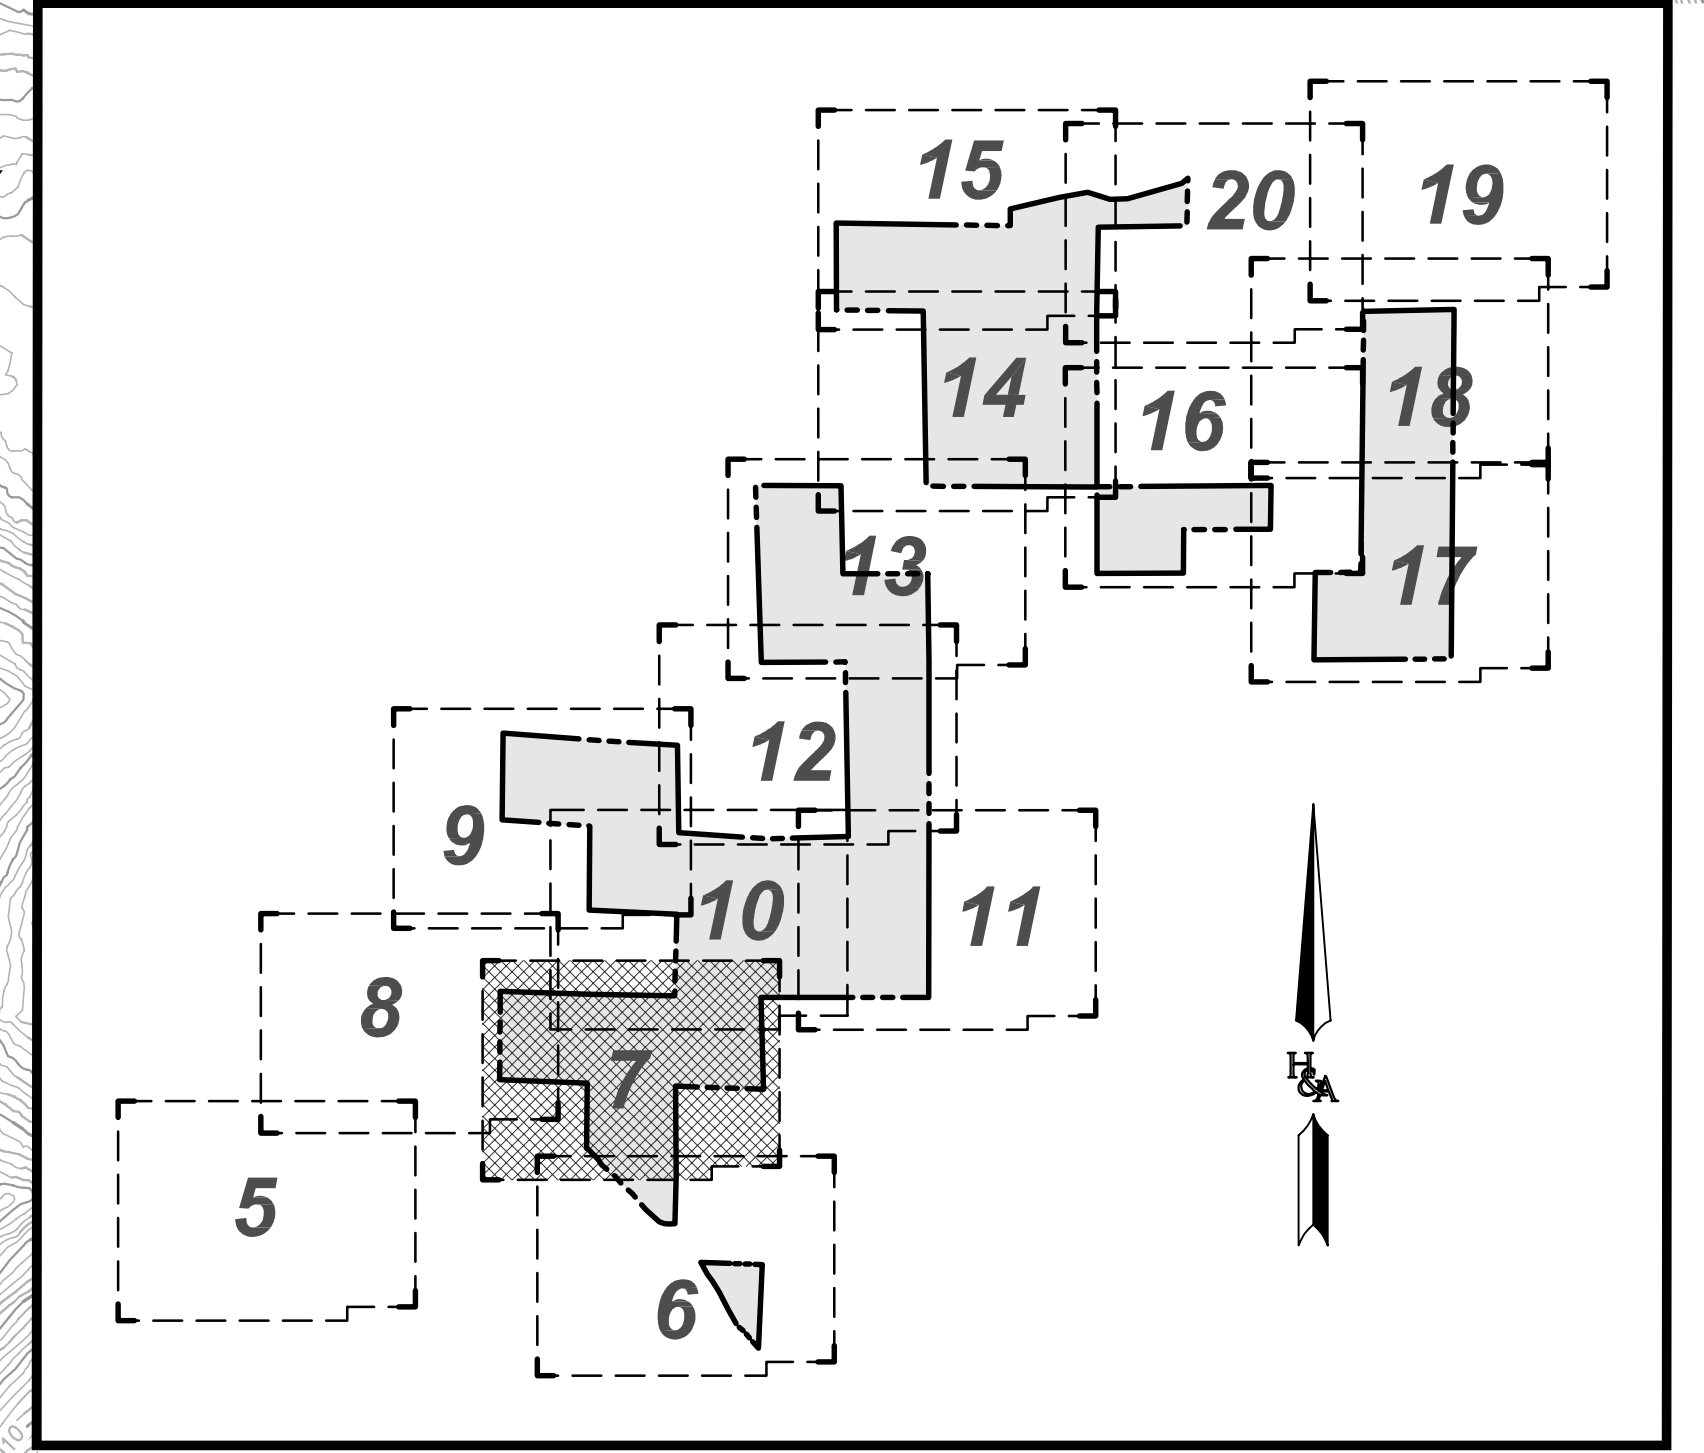


FOR CONTINUATION SEE SHEET NO. 8



FOR CONTINUATION SEE SHEET NO. 6

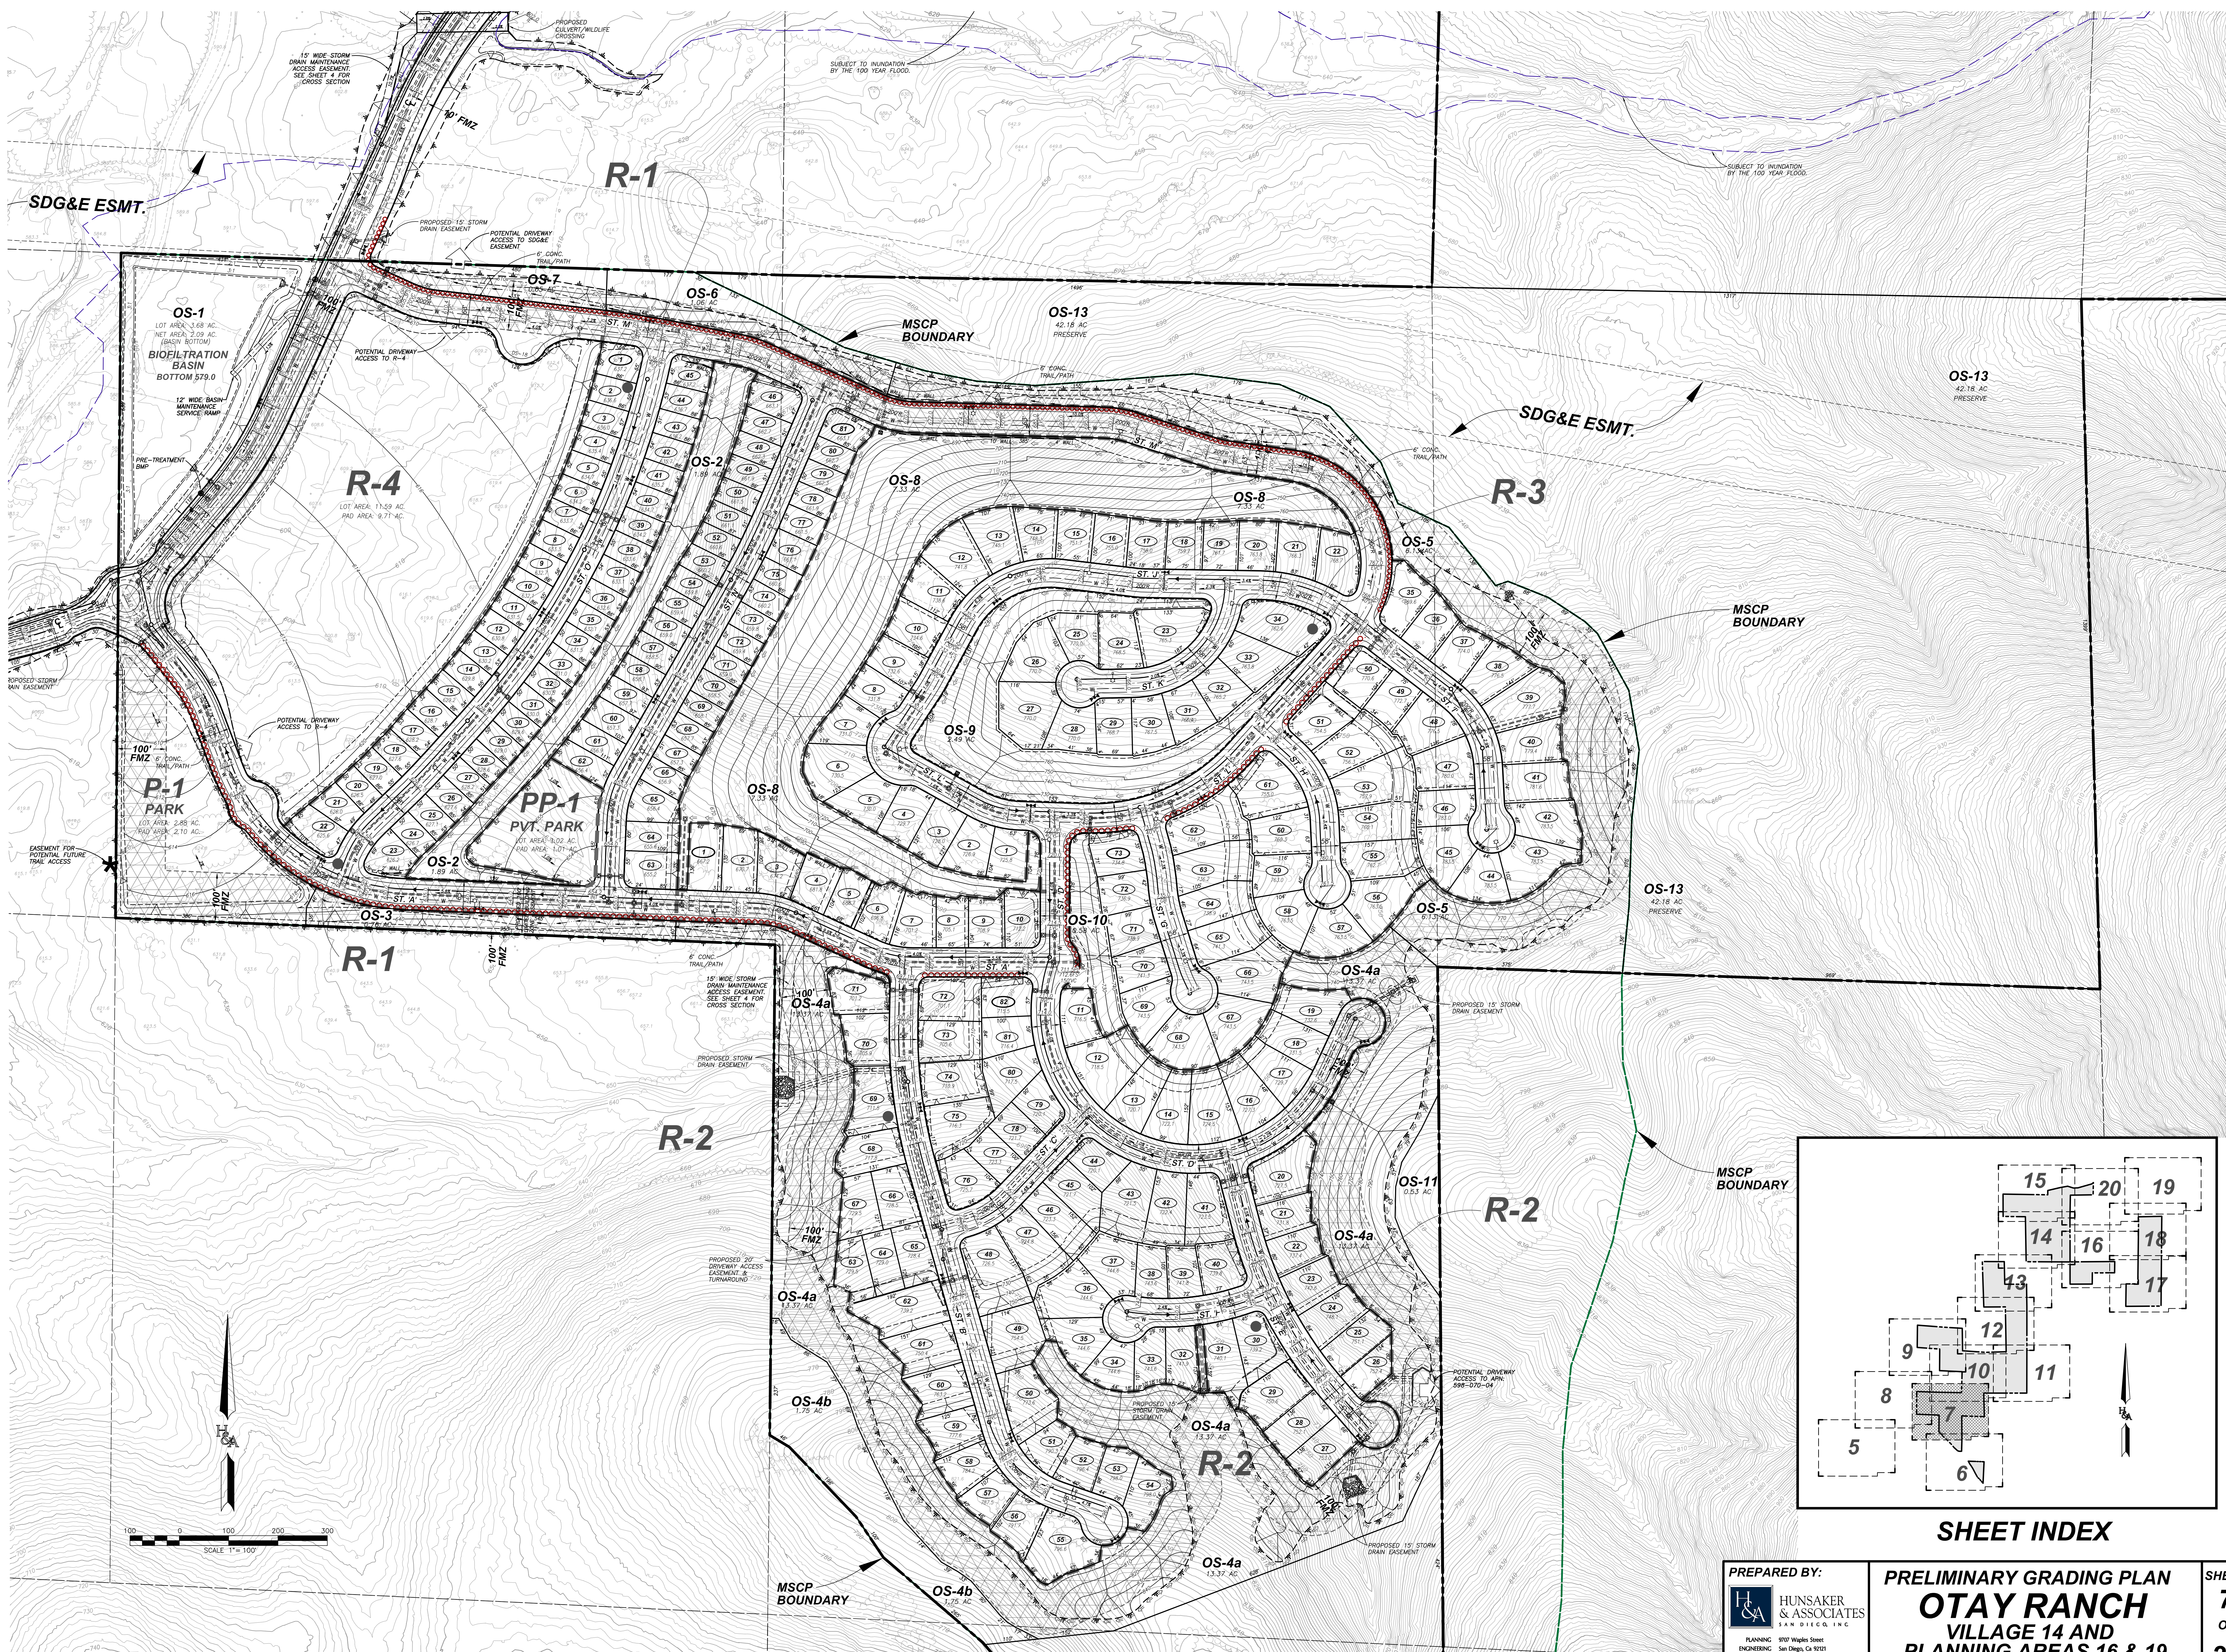


SHEET INDEX

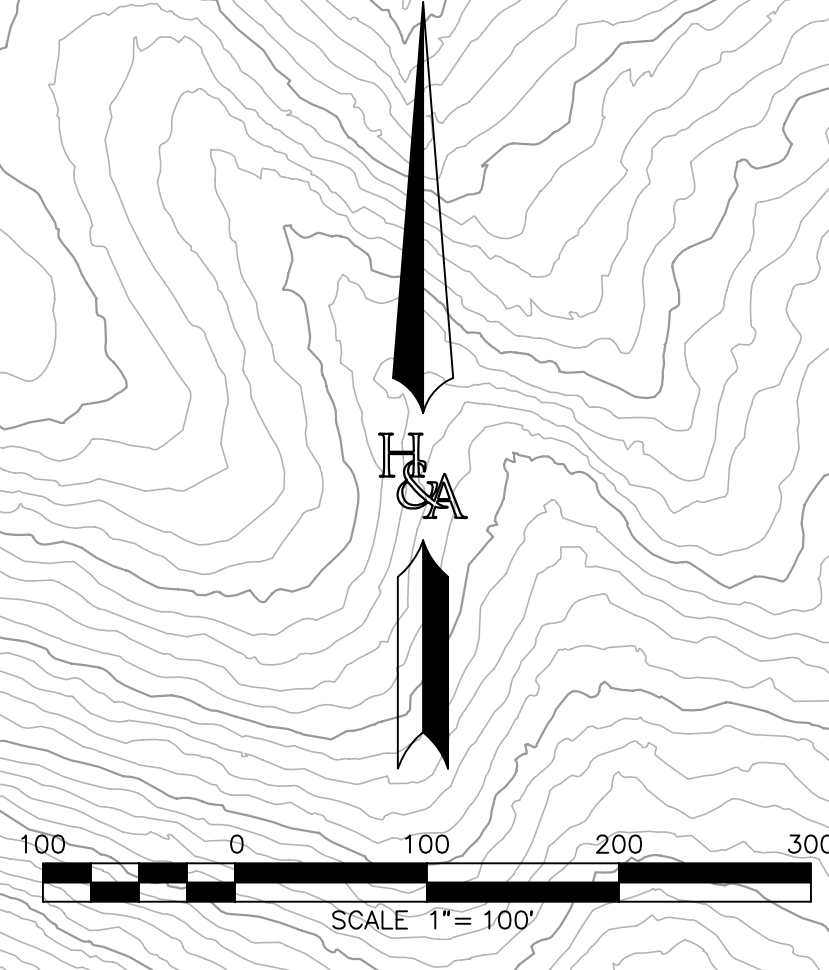



<b>PREPARED BY:</b>  <b>HUNSAKER &amp; ASSOCIATES</b> SAN DIEGO, INC. <small>PLANNING 9707 Wagon Street          ENGINEERING San Diego, CA 92121          SURVEYING PH858558-6300 PH858558-5114</small>	<b>PRELIMINARY GRADING PLAN</b> <b>OTAY RANCH</b> <b>VILLAGE 14 AND</b> <b>PLANNING AREAS 16 &amp; 19</b> County Of San Diego, California	<b>SHEET</b> <b>7</b> OF <b>24</b>
	<small>R:\12351\&amp;Pin\TM-Grading Plan (per Exst SRP &amp; Ownership)\PRELIM GRADING PLAN\Village 14 -- PRELIM GRADING -- Sht 07 (Per Exst SRP Plan).dwg   Feb--09--2018:13:04</small>	

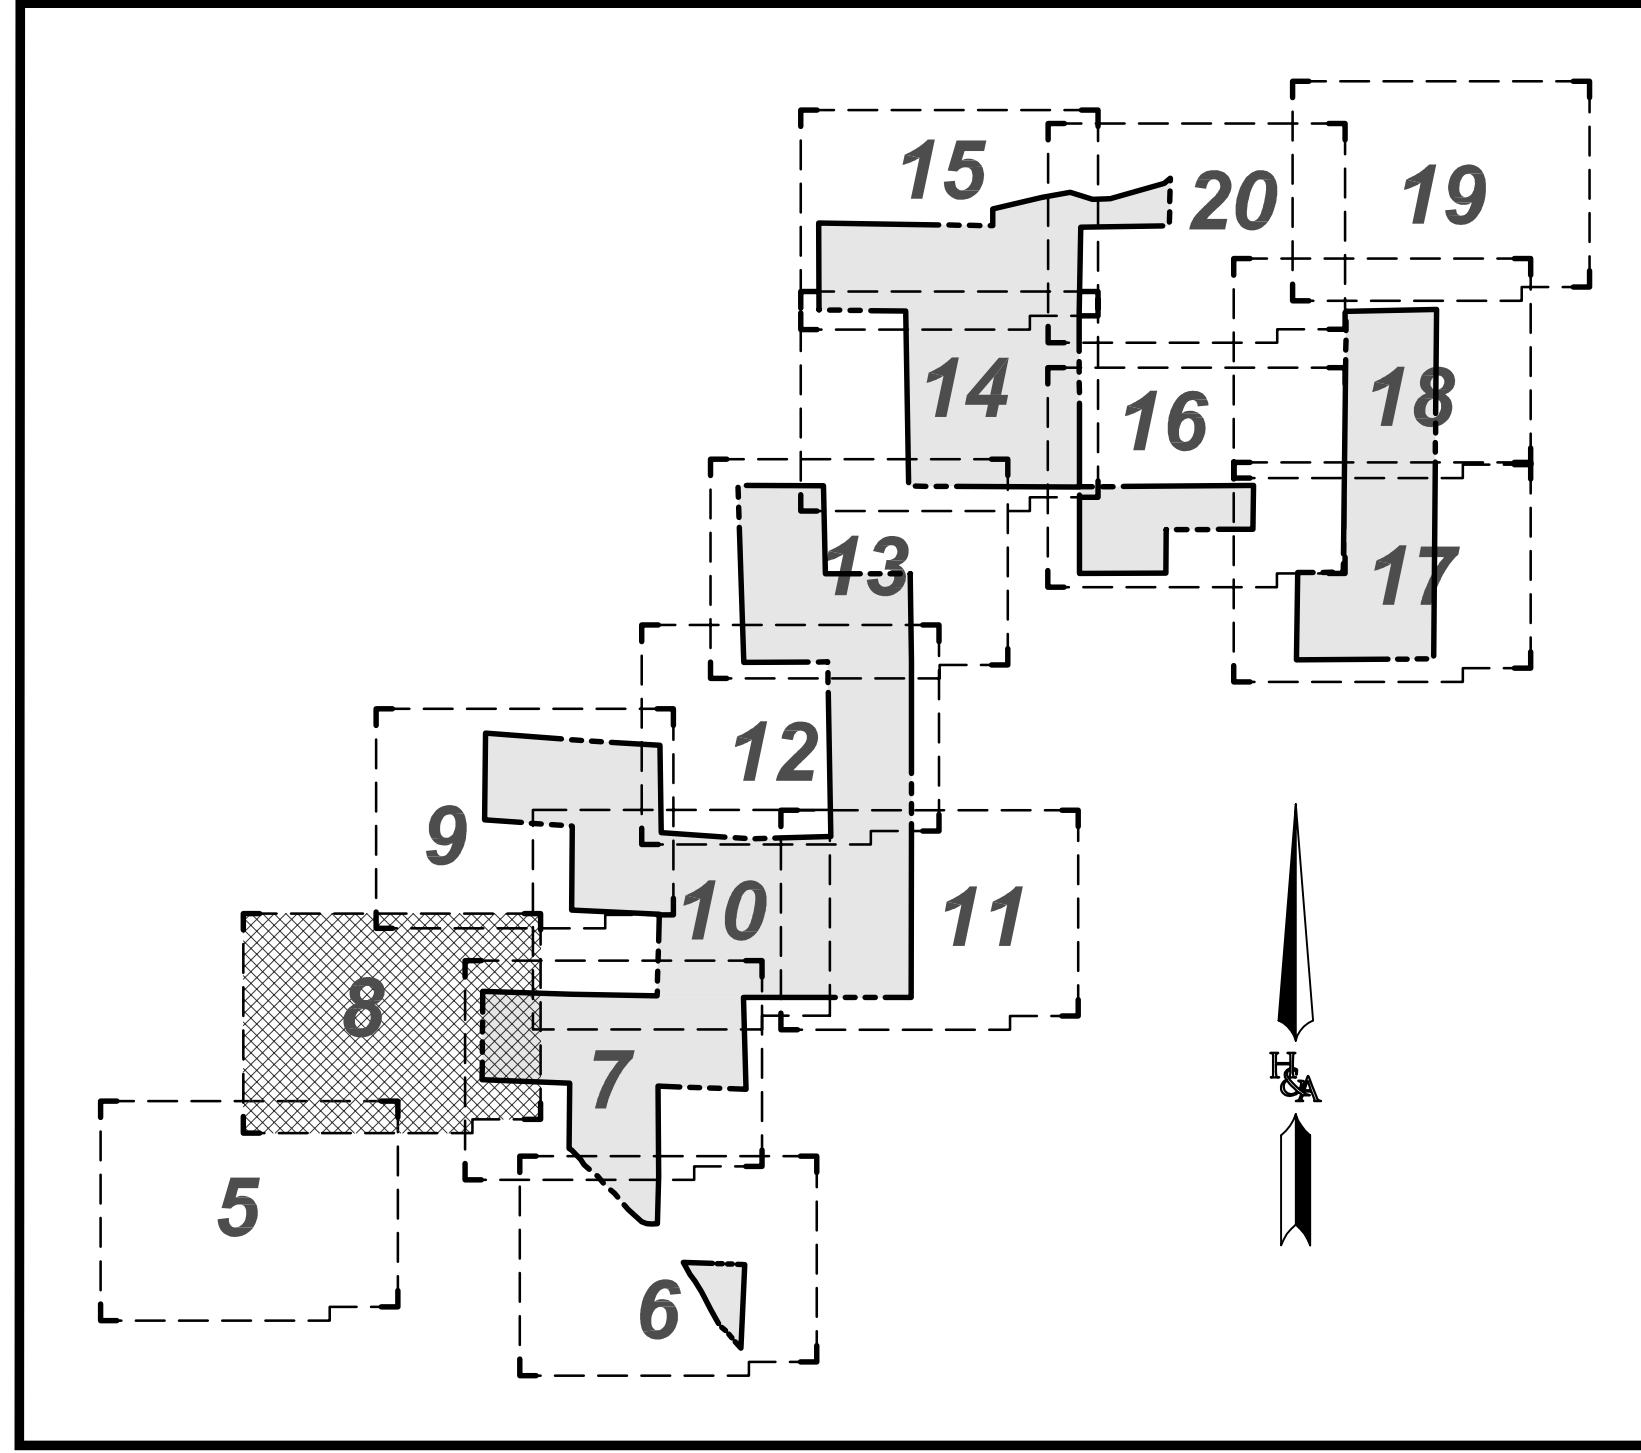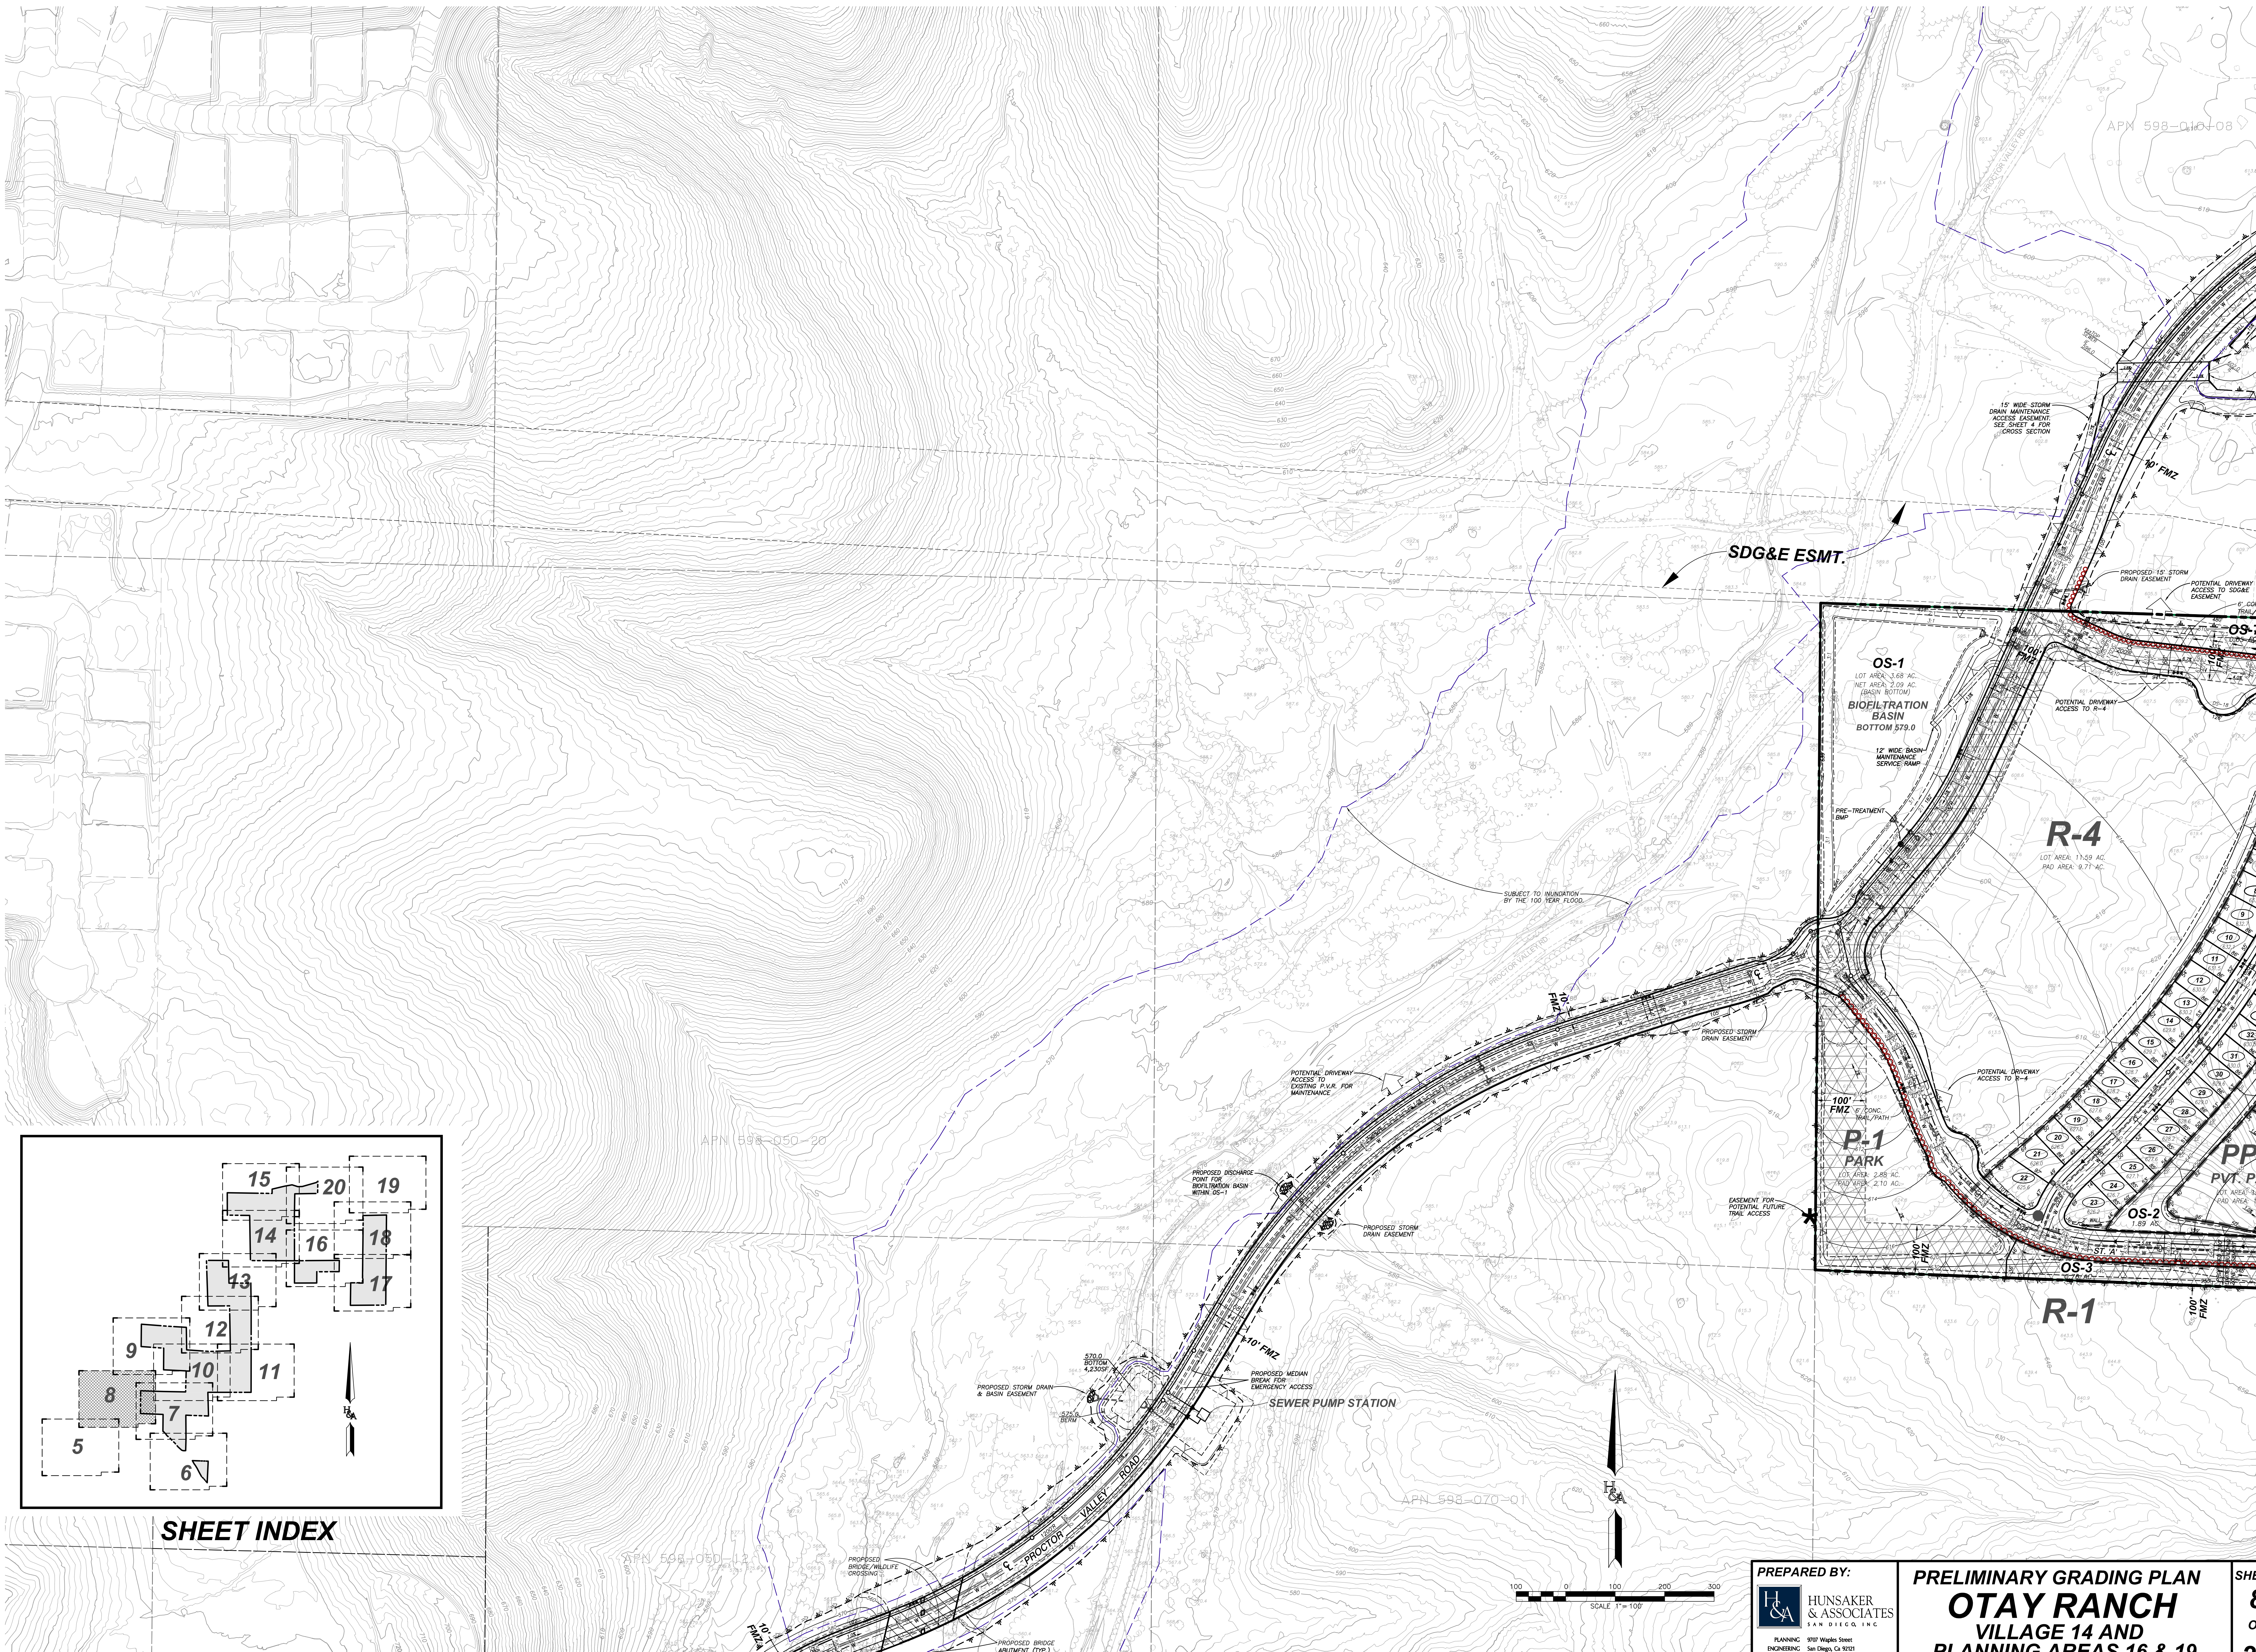

SHEET INDEX

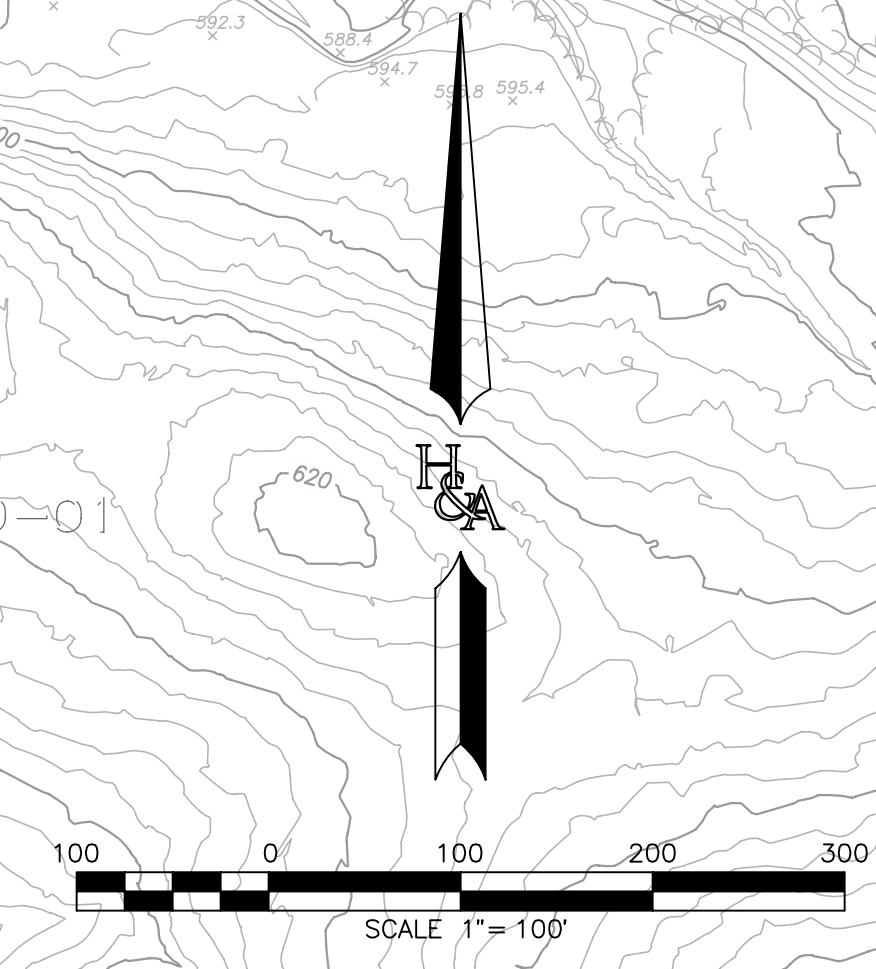

<b>PREPARED BY:</b> <b>HUNSAKER &amp; ASSOCIATES</b> SAN DIEGO, INC. <small>PLANNING 9707 Wagon Street, San Diego, CA 92123          ENGINEERING PH609559-6500 PH609559-9414          SURVEYING PH609559-6500 PH609559-9414</small>	<b>PRELIMINARY GRADING PLAN</b> <b>OTAY RANCH</b> VILLAGE 14 AND PLANNING AREAS 16 & 19 County Of San Diego, California	<b>SHEET</b> <b>8</b> OF <b>24</b>
	<small>R:\12351\&amp;Pin\TM-Grading Plan (per Exst SRP &amp; Ownership)\PRELIM GRADING PLAN\Village 14 - PRELIM GRADING - Sht 08 (Per Exst SRP Plan).dwg [Feb-09-2016:13:03]         </small>	

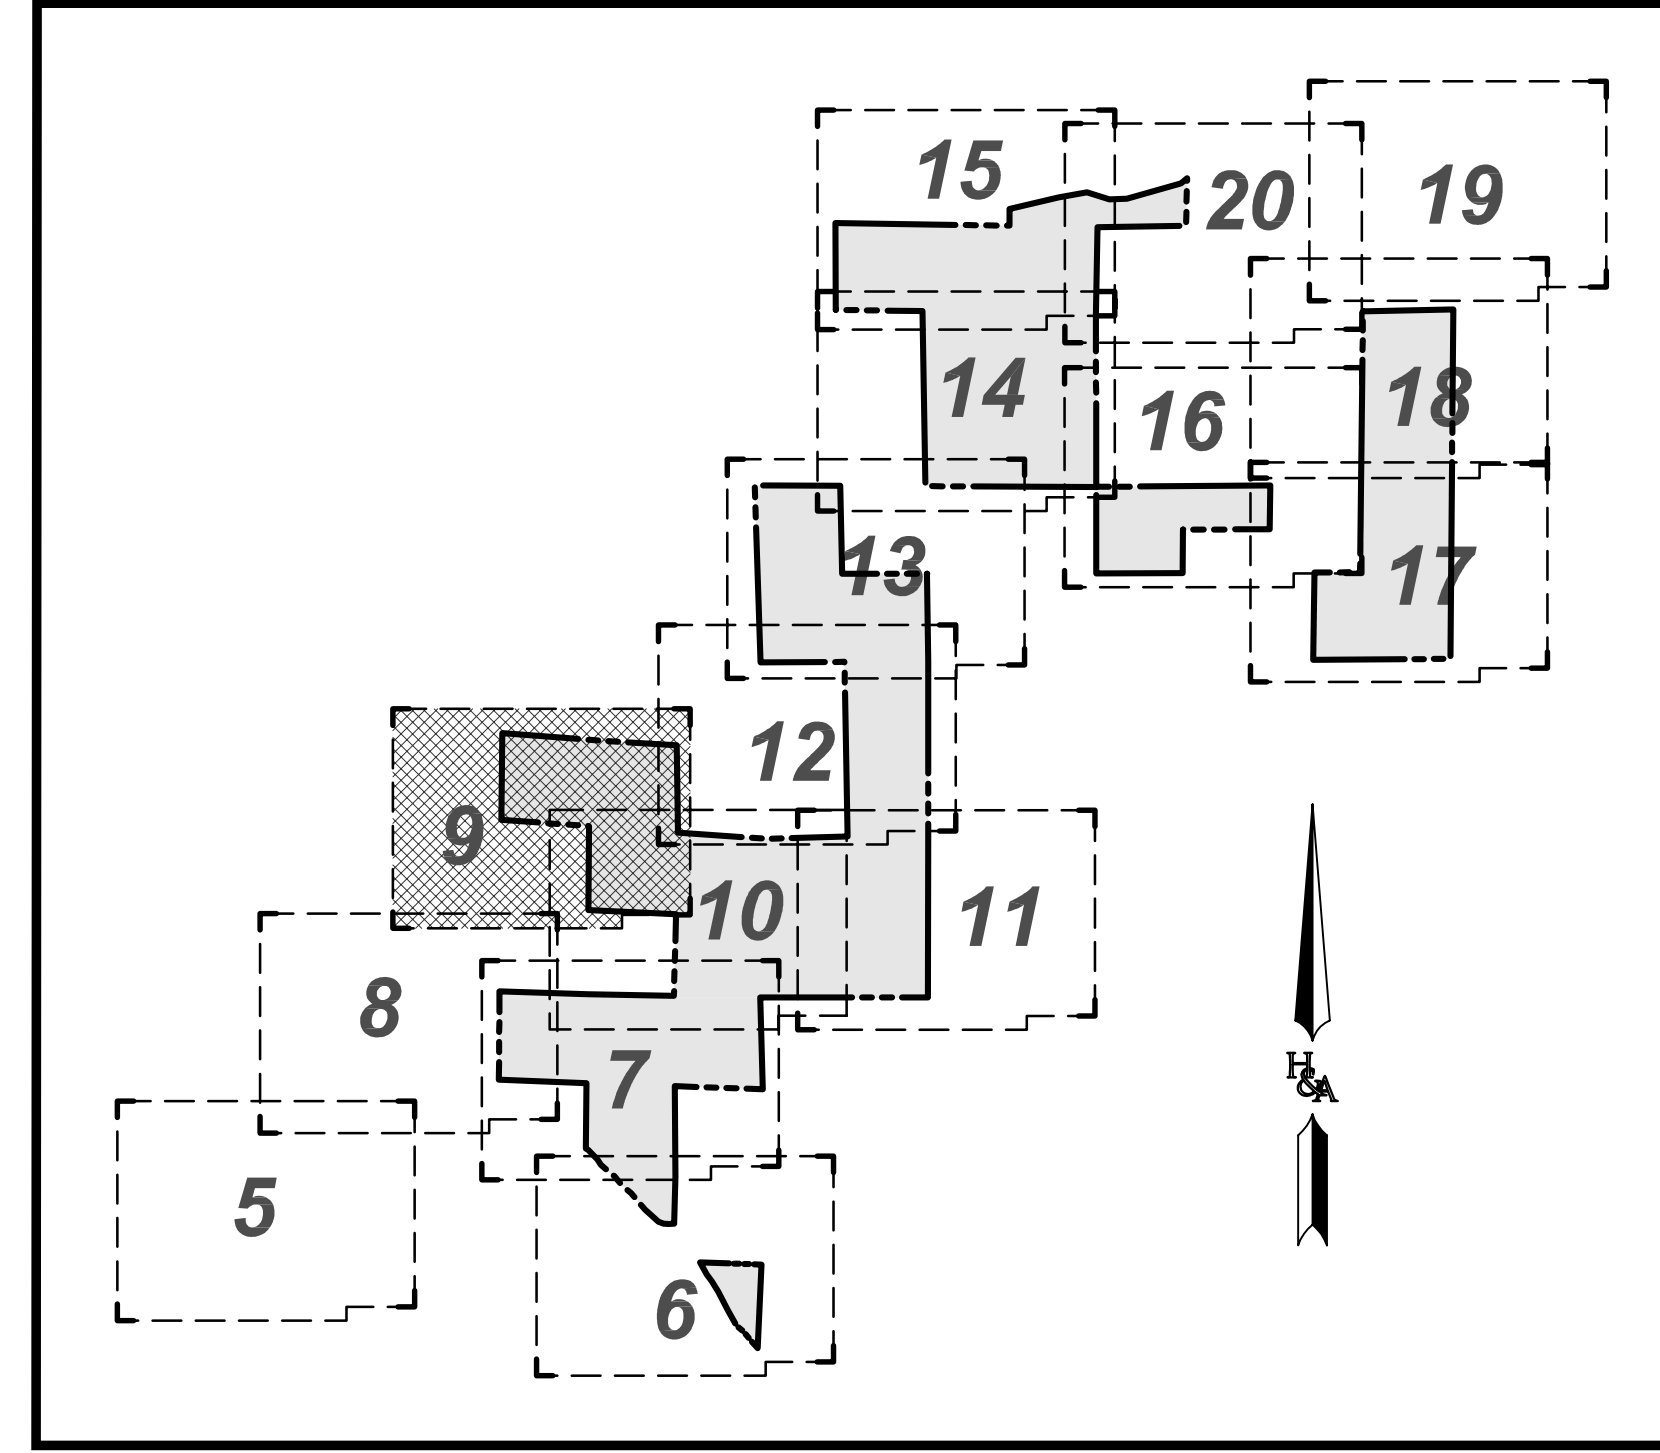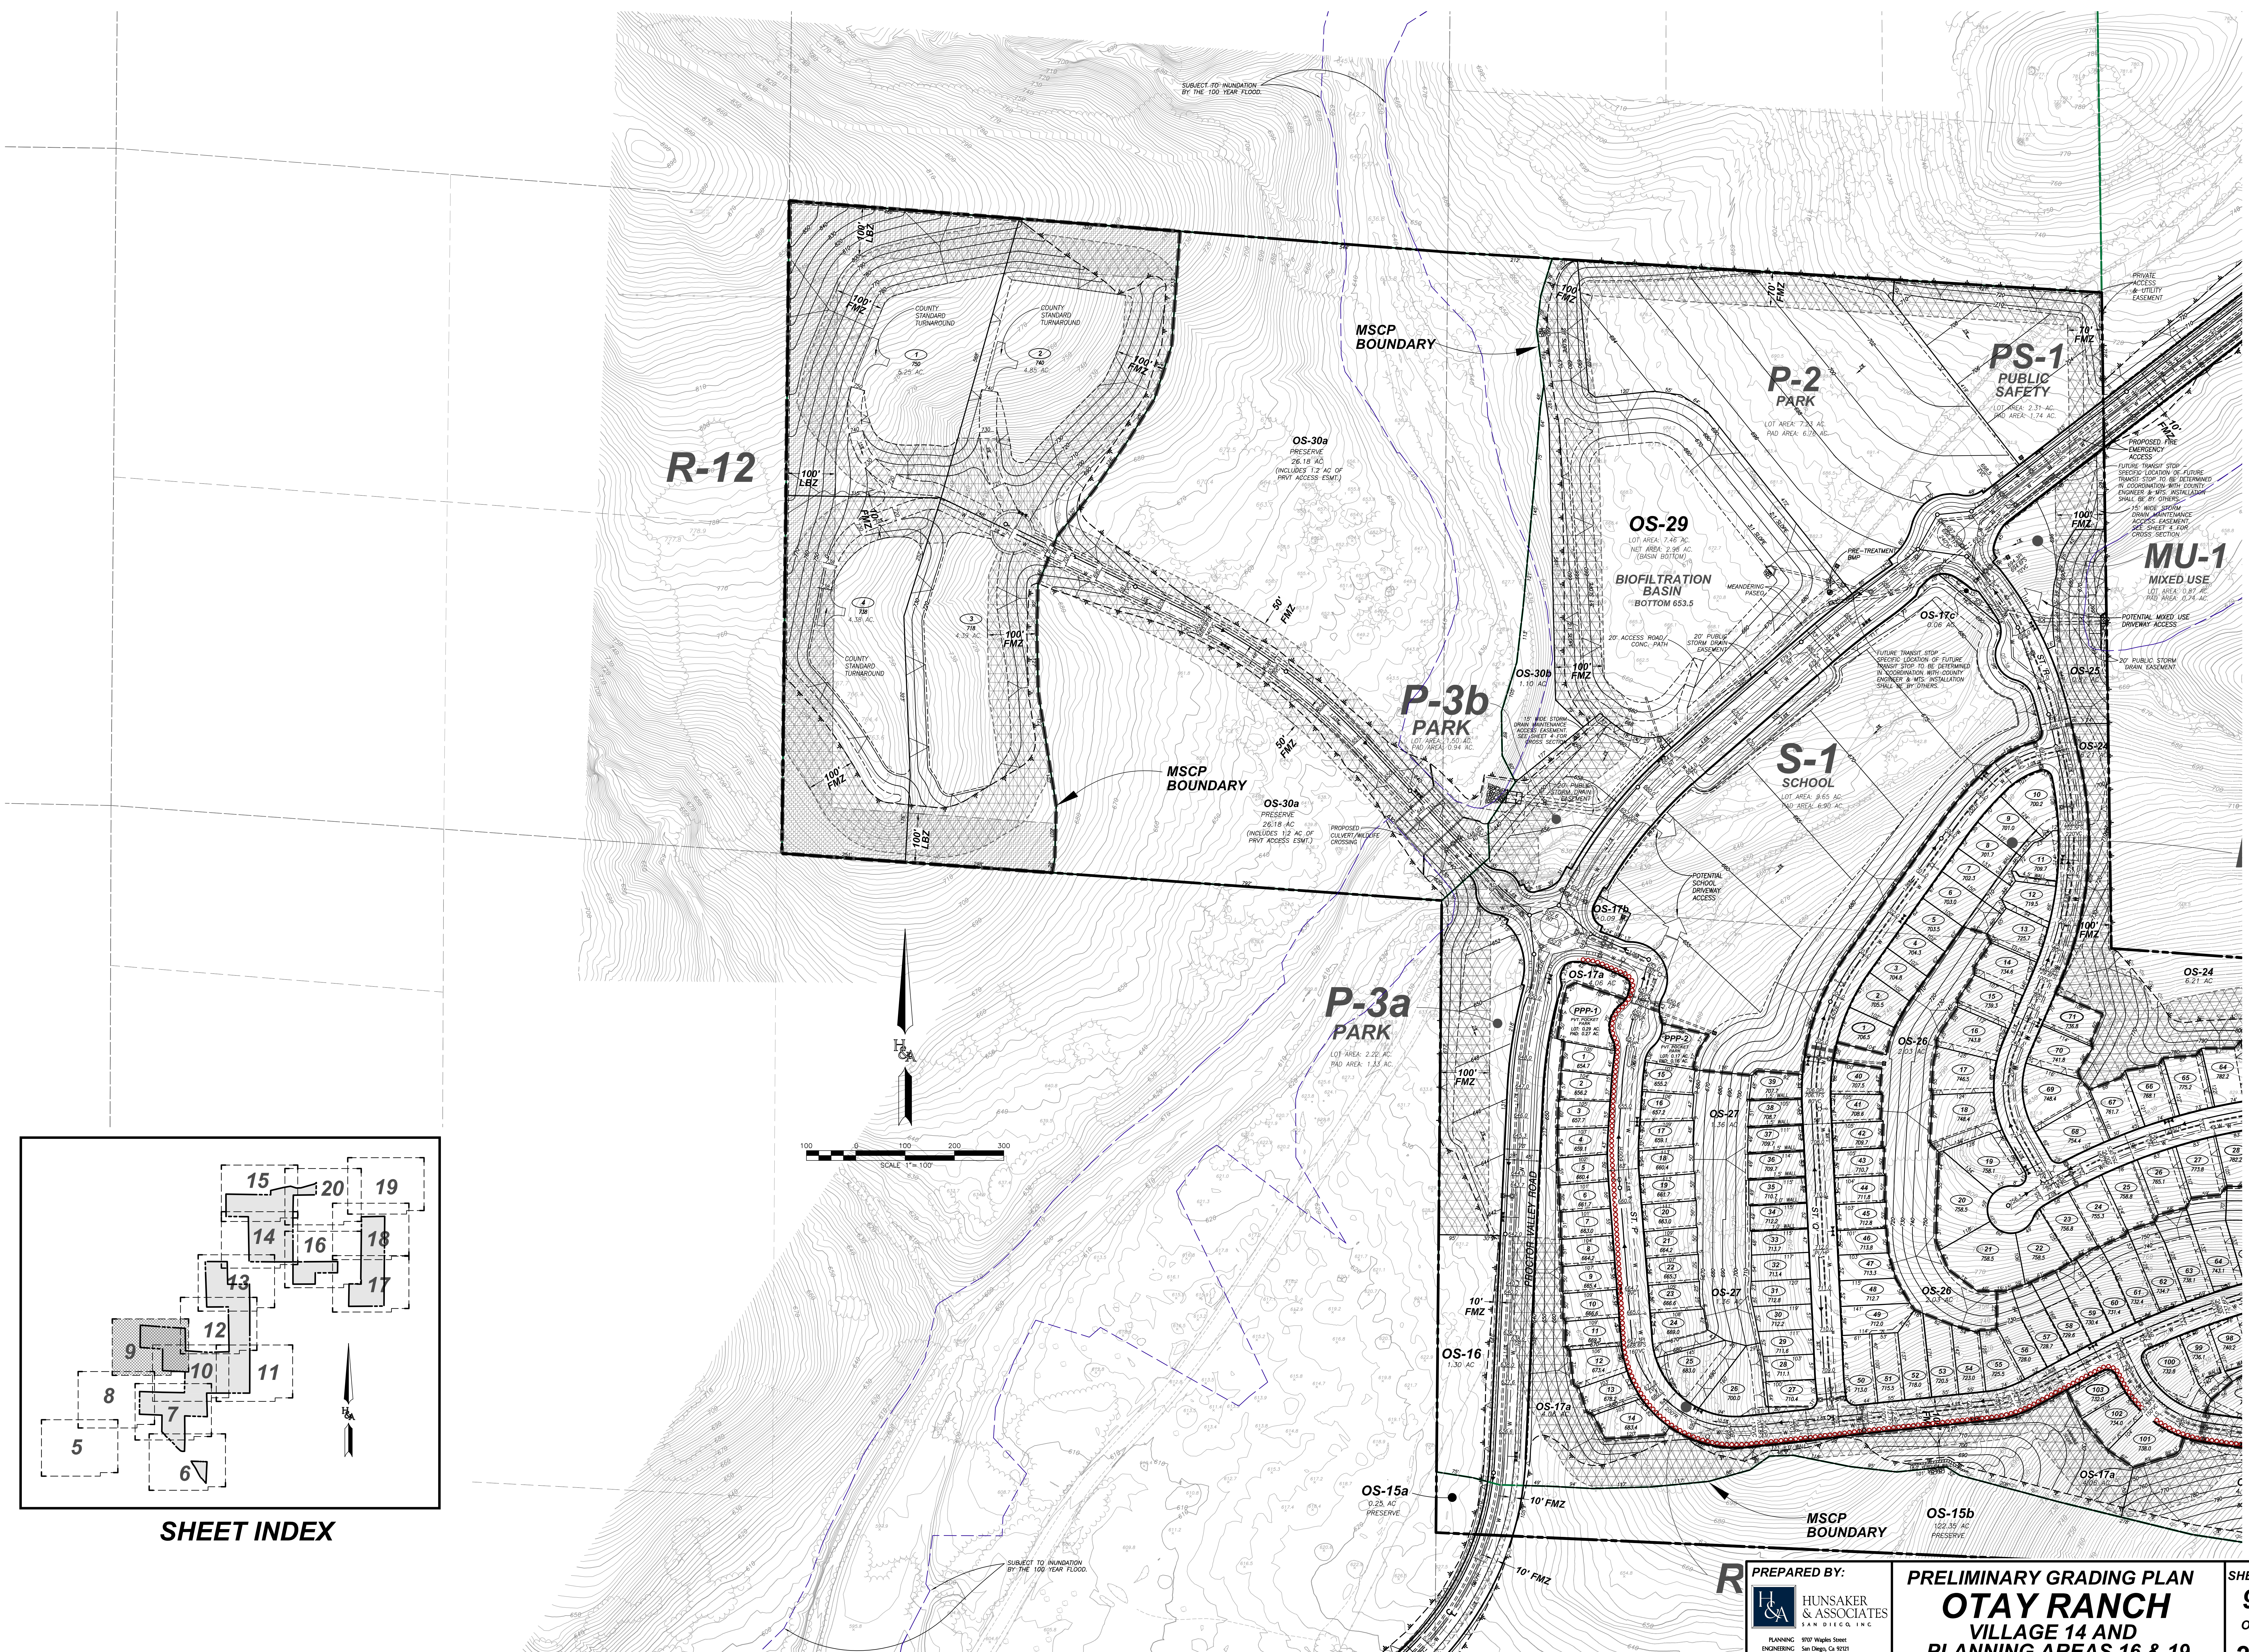

SHEET INDEX

PREPARED BY:  
**HUNSAKER & ASSOCIATES**  
 SAN DIEGO, CALIFORNIA  
PLANNING 9707 Wagon Street  
 ENGINEERING San Diego, CA 92121  
 SURVEYING PH659558-6500 / PH659558-5114

**PRELIMINARY GRADING PLAN**  
**OTAY RANCH**  
 VILLAGE 14 AND  
 PLANNING AREAS 16 & 19  
 County Of San Diego, California

SHEET  
**9**  
 OF  
**24**

R:\12351\&Pin\TM-Grading Plan (per Exst SRP & Ownership)\PRELIM GRADING PLAN\Village 14 - PRELIM GRADING - Sht. 09 (Per Exst SRP Plan).dwg | Feb-09-2018:13:02