

EMPIRE DESIGN GROUP_{Inc.}

24861 Washington Ave.
Murrieta, Calif. 92562
Tel 951-696-1490 Fax 951-696-1443

All ideas, designs and layouts shown on these drawings, including all documents on electronic media are the property of empire design group, and are intended to be used in connection with this specific project only and shall not otherwise be used for any purpose whatsoever without the written consent. and may not be reproduced or used without the written permission of empire design group. All rights reserved.

D 4 F T 1

RAFID HAMIKA

> PROPOSED NTI GASOLINE SERVICE STATION/SHOPPING CENTER 3233 OLD HIGHWAY 395 COUNTY OF SAN DIEGO - FALLBROOK, CA 92028

Architect of Record:

GREGORY S. HANN, AIA
24861 WASHINGTON AVE.
MURRIETA, CA 92562
TEL: 951-696-1490
CEL: 951-809-7601
FAX: 951-696-1443
E-MAIL:
ghann@empiregr.biz



Date: MARCH 17, 2020
Project Number: EDG#04672
NO. DATE REVISION DESCRIPTION

DESIGNED BY: RM

CHECKED BY: GH


DRAWN BY: RM

DRAWING TITLE:

C-STORE FLOOR PLAN

SHEET NO:

A 1.0

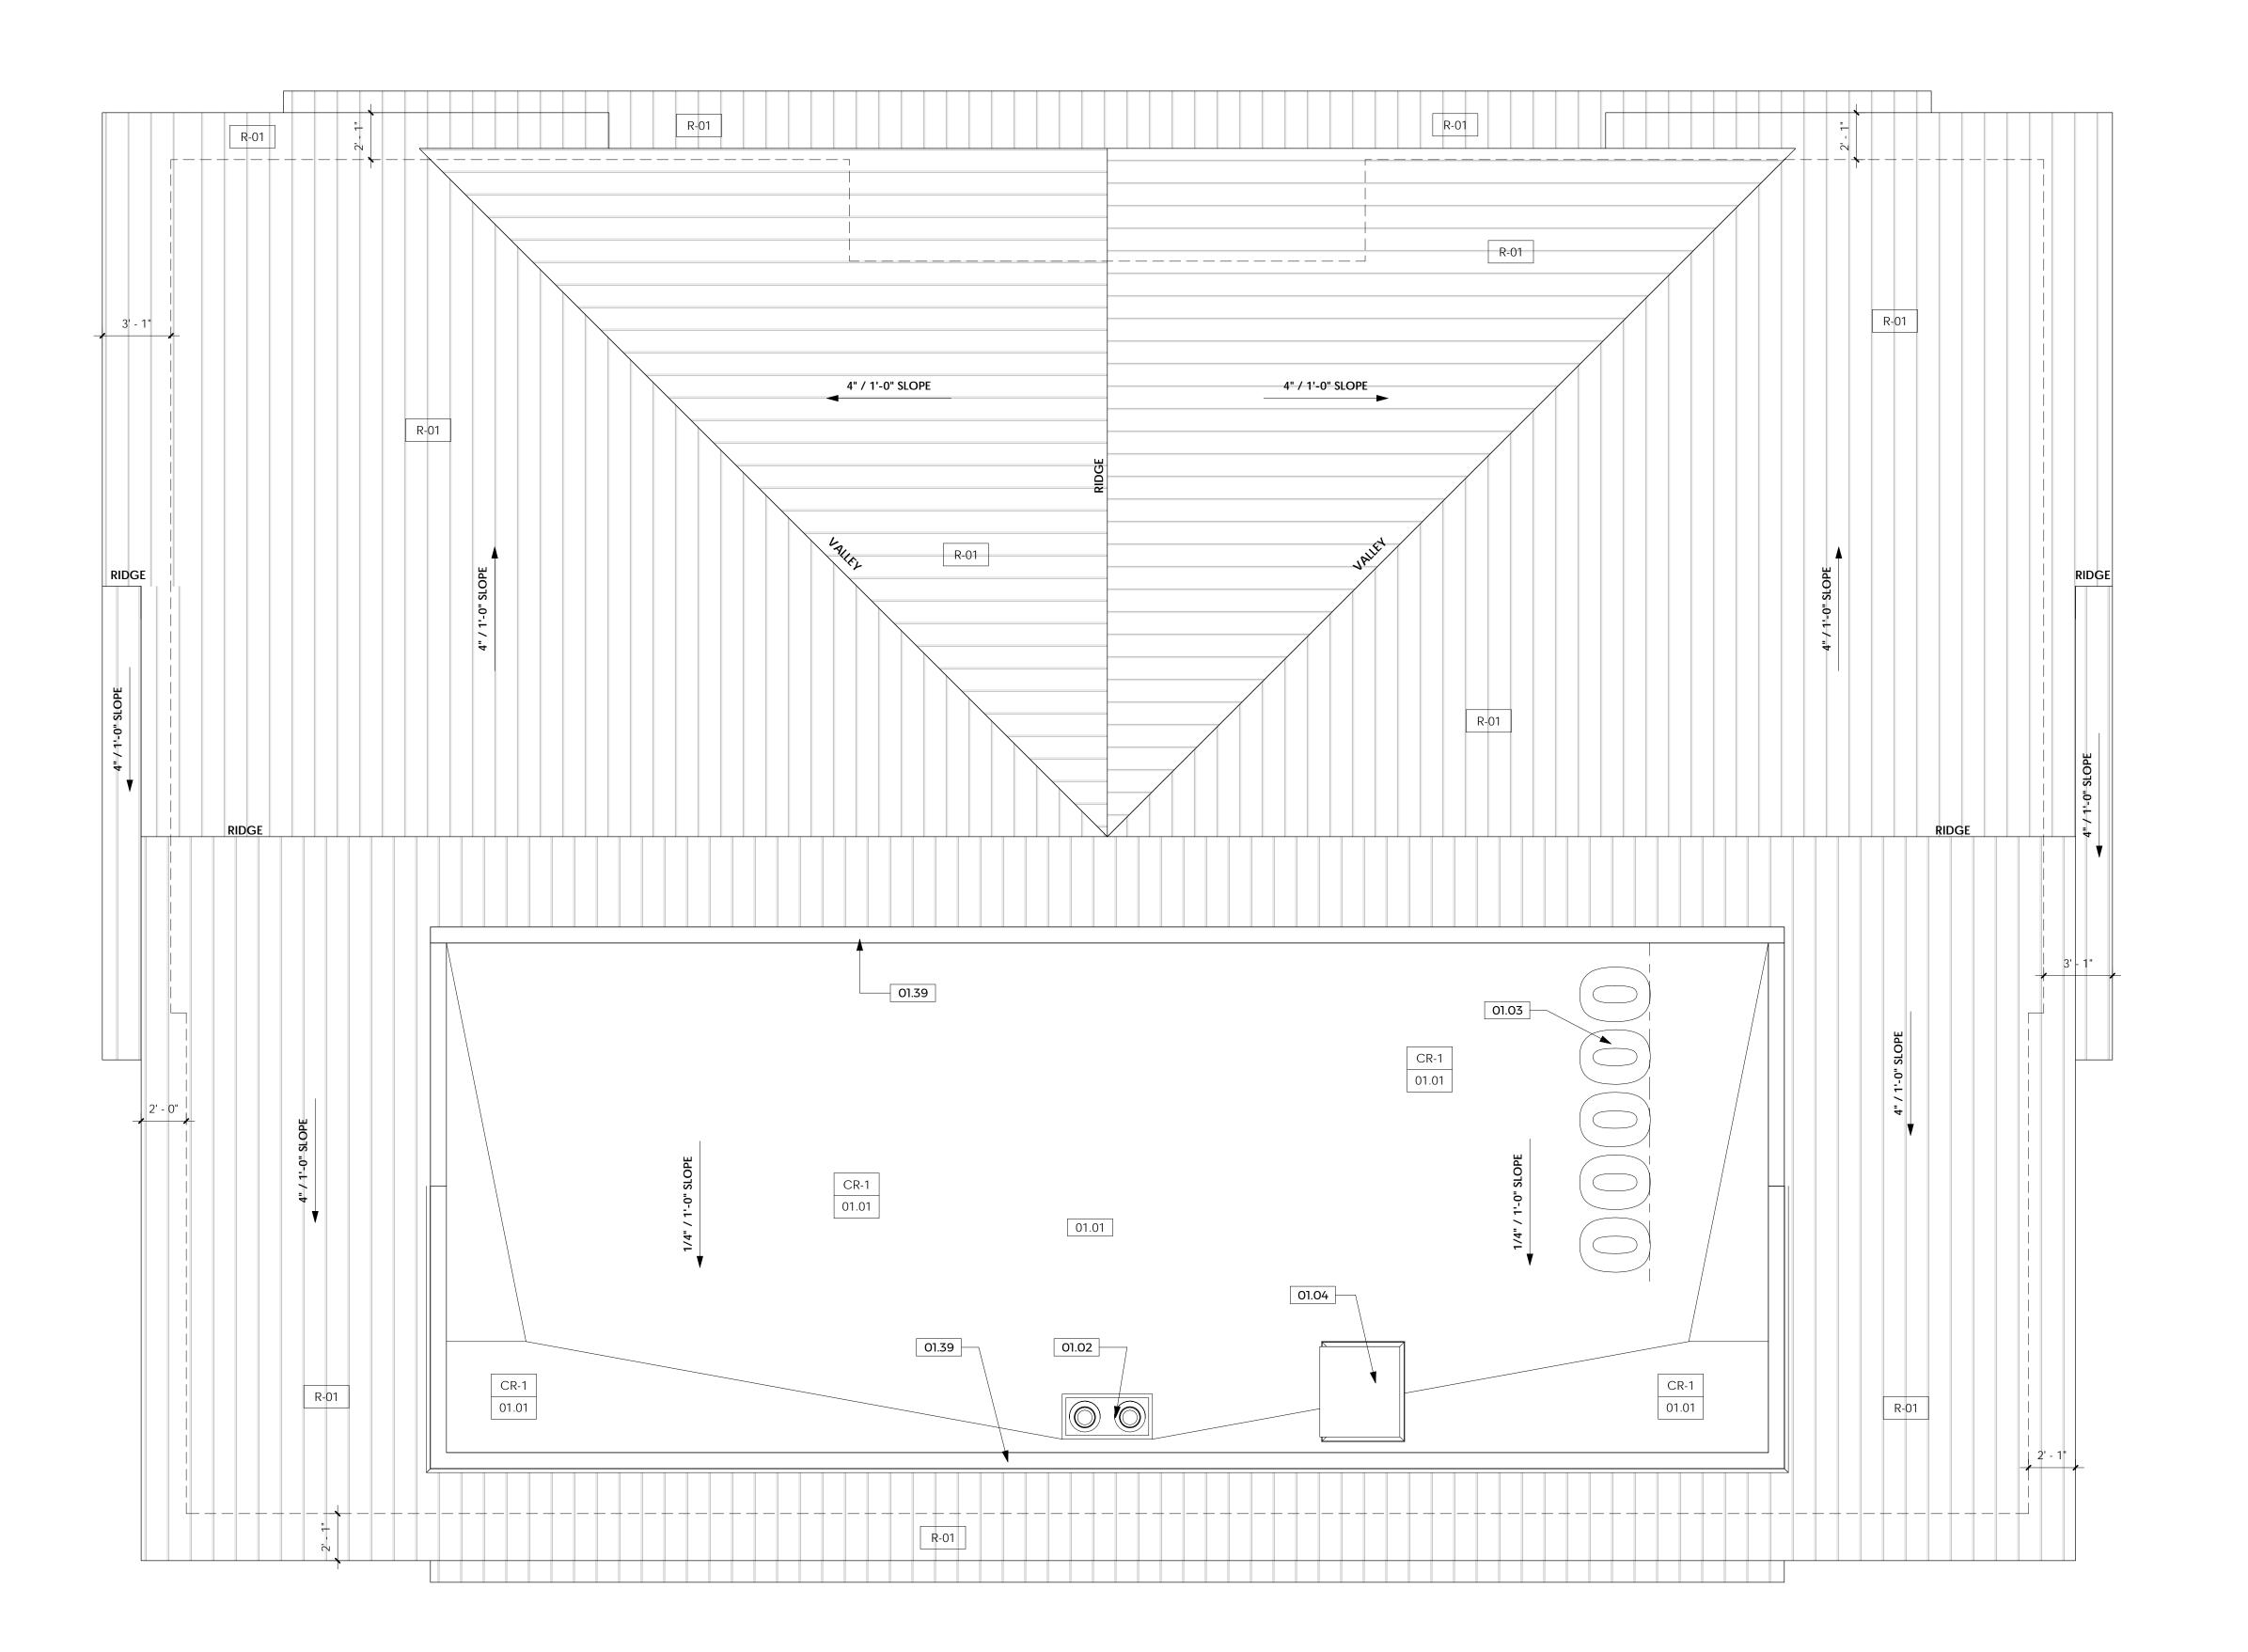

 $1 \frac{\text{C-STORE ROOF PLAN}}{1/4" = 1'-0"}$

KEYED NOTES:

COOL ROOFING 60 MIL TPO SINGLE PLY ROOF BY FIRESTRON OR EQUAL. INSTALLATION OF ROOFING SHALL BE IN ACCORDANCE WITH MANUFACTURER'S

SPECIFICATIONS JAY R. SMITH MFG.CO. 1800 ROOF AND OVERFLOW

DRAIN WITH DECK PLATE 36 INCH HIGH NUMBERS x 12 INCH WIDE STROKE BUILDING Address parallel to grove avenue. To be painted WITH REFLECTIVE WHITE PAINT ON A FLAT BLACK

01.04 ROOF ACCESS HATCH 42 INCH MIN. PARAPET WALL TO BE USED TO SCREEN ALL 01.39

BACKGROUND. NO EQUAL

ROOF MOUNTED MECHANICAL EQUIPMENT

ROOFING:

CR-1 01.01 COOL ROOFING 60 MIL TPO SINGLE PLY ROOF BY FIRESTONE, ICC-ESR-3174

METAL STANDING SEAM ROOF. MFR: BRIDERSTEEL. SERIES: NAIL STRIP COLOR: OLD ZINC GRAY

EMPIRE DESIGN GROUP_{Inc.}

24861 Washington Ave. Murrieta, Calif. 92562 Tel 951-696-1490 Fax 951-696-1443

All ideas, designs and layouts shown on these drawings, including all documents on electronic media are the property of empire design group, and are intended to be used in connection with this specific project only and shall not otherwise be used for any purpose whatsoever without the written consent. and may not be reproduced or used without the written permission of empire design group. All rights reserved.

RAFID HAMIKA

> 92028 OF PROPOSED NTI

Architect of Record:


GREGORY S. HANN, AIA
24861 WASHINGTON AVE.
MURRIETA, CA 92562
TEL: 951-696-1490
CEL: 951-809-7601
FAX: 951-696-1443
E-MAIL:
ghann@empiregr.biz



Project Number: EDG#04672

NO. DATE REVISION DESCRIPTION


C-STORE ROOF PLAN

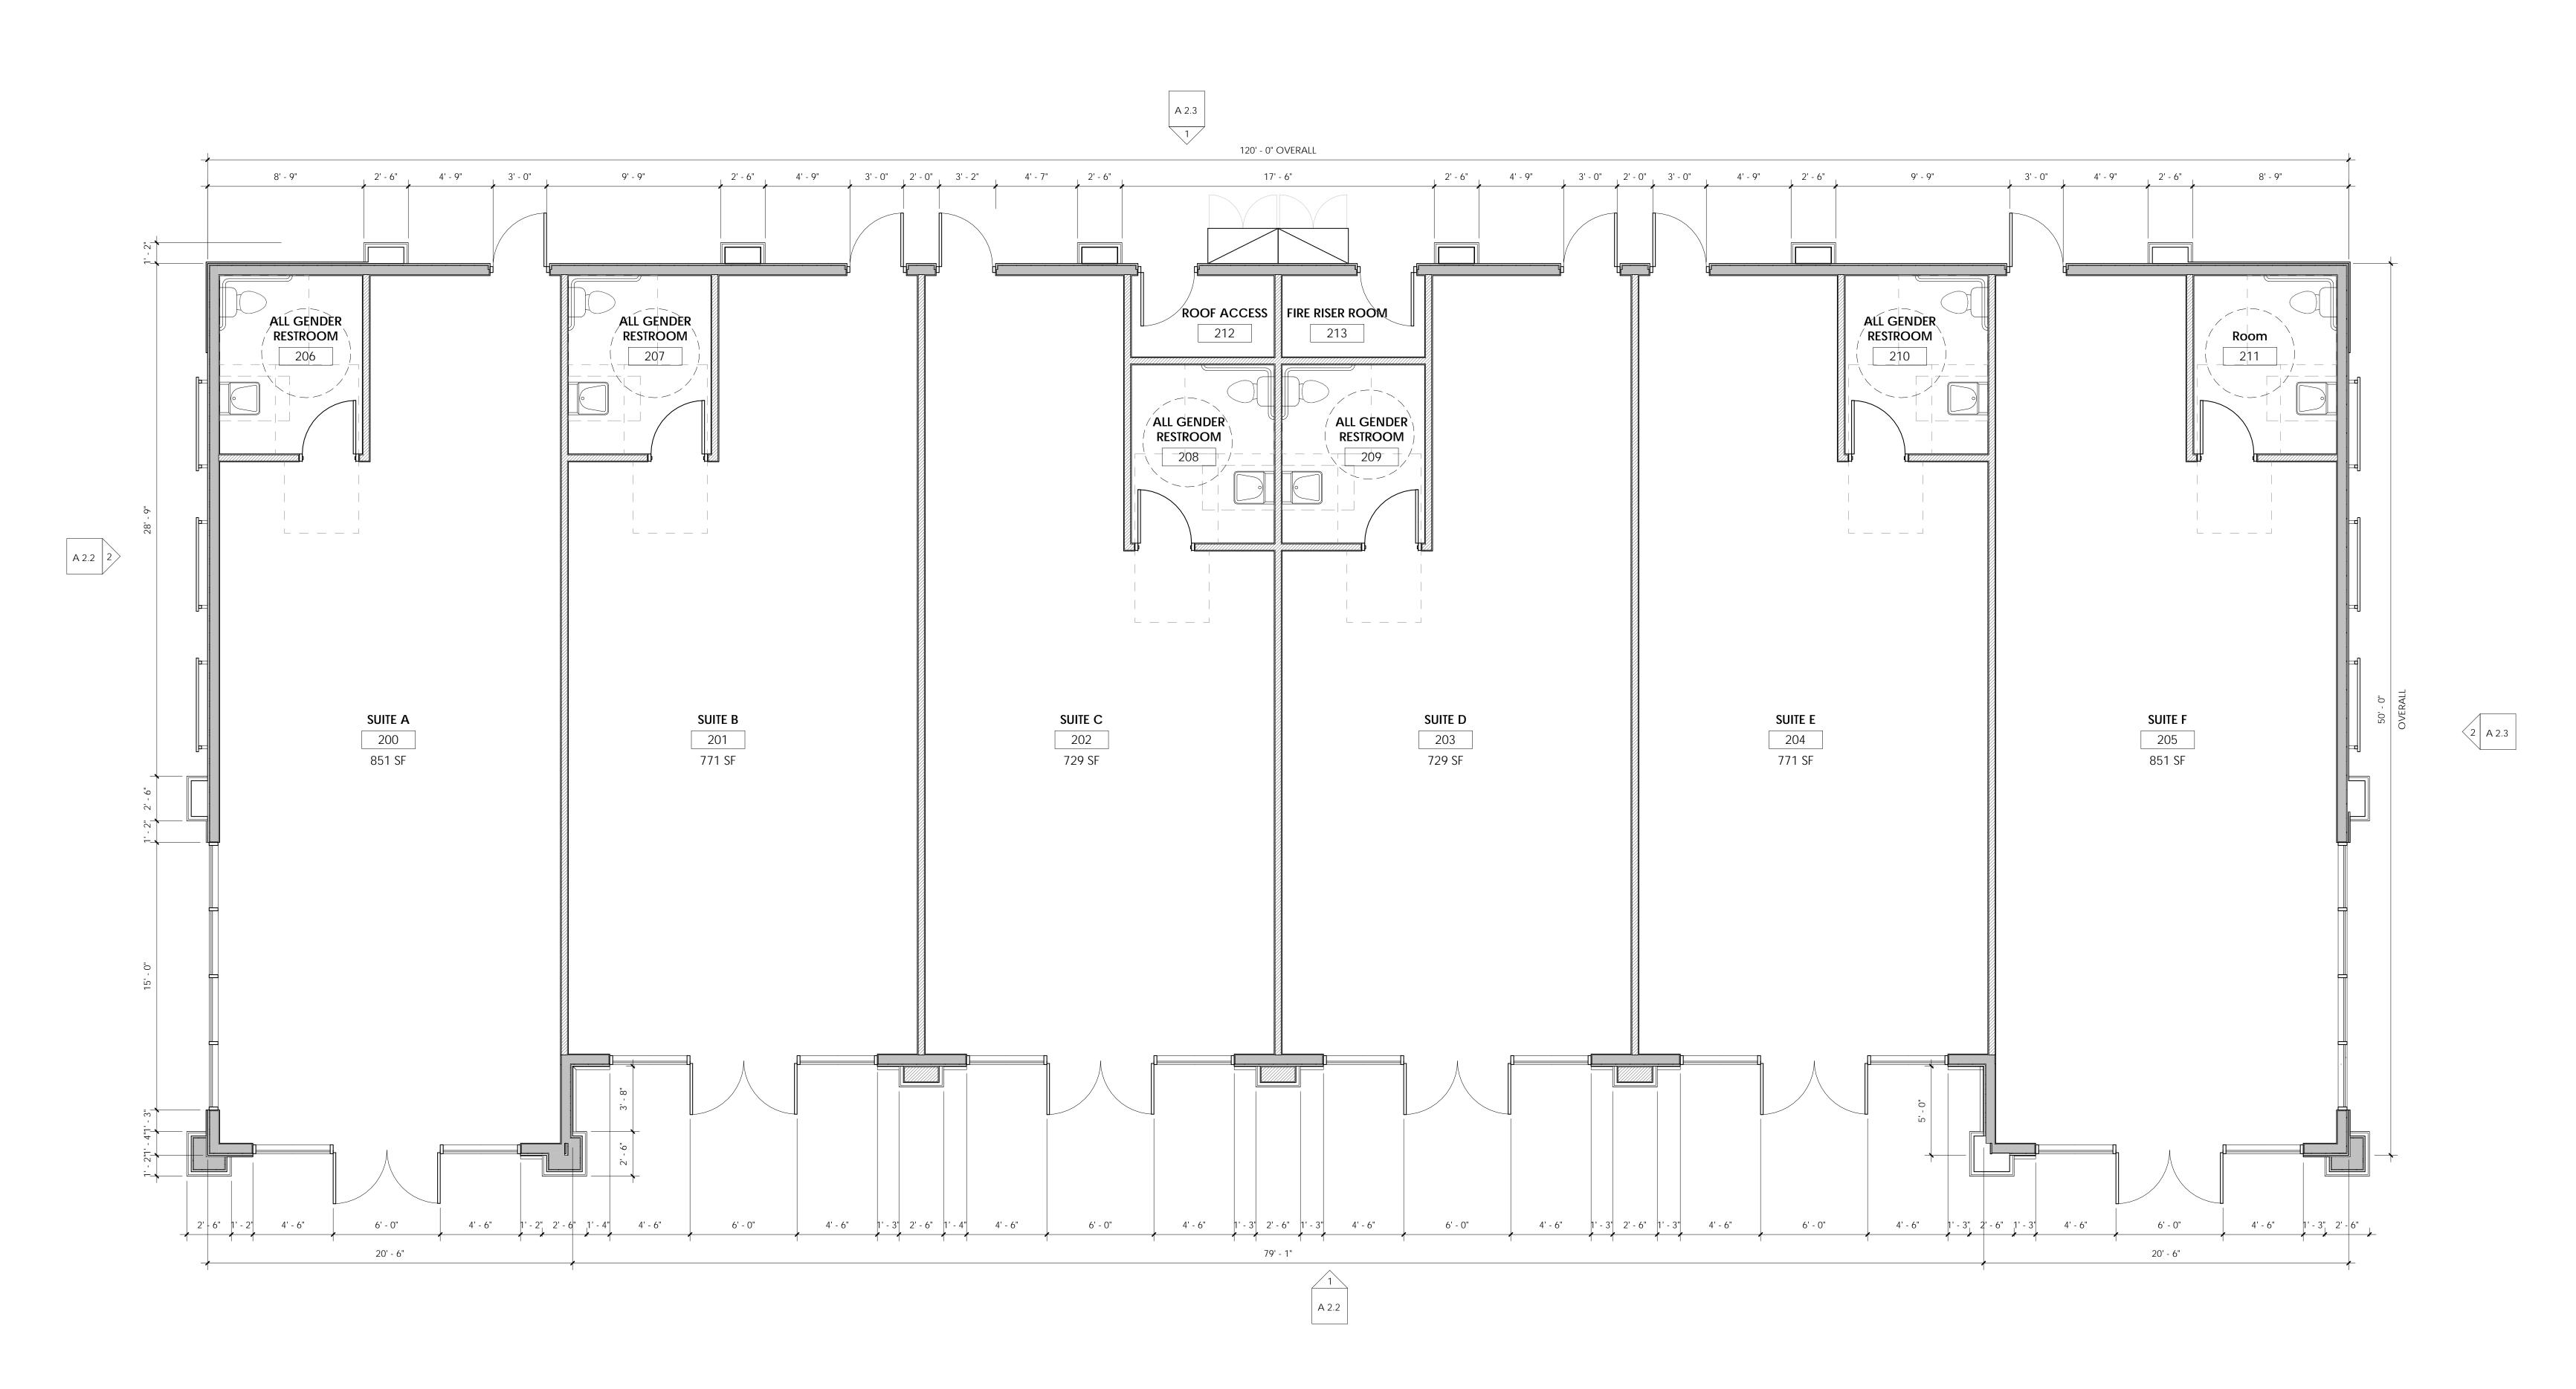

1) BUILDING D FLOOR PLAN 1/4" = 1'-0"


EMPIRE DESIGN GROUP_{Inc.}


24861 Washington Ave. Murrieta, Calif. 92562 Tel 951-696-1490 Fax 951-696-1443

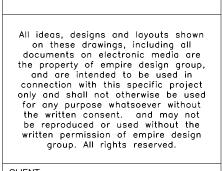


RAFID HAMIKA


PROPOSED NTI GASOLINE SERVICE ST 3233 OLD HIGHW, COUNTY OF SAN DIEGO - FAL

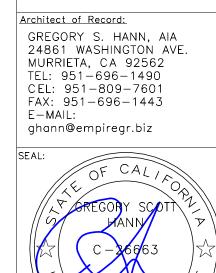

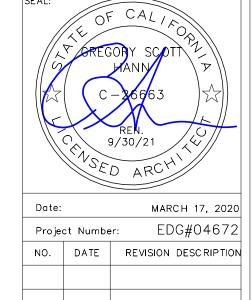

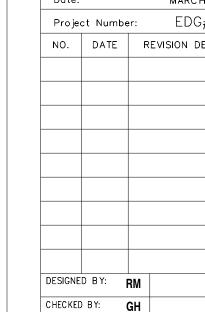

BUIDLING D FLOOR PLAN

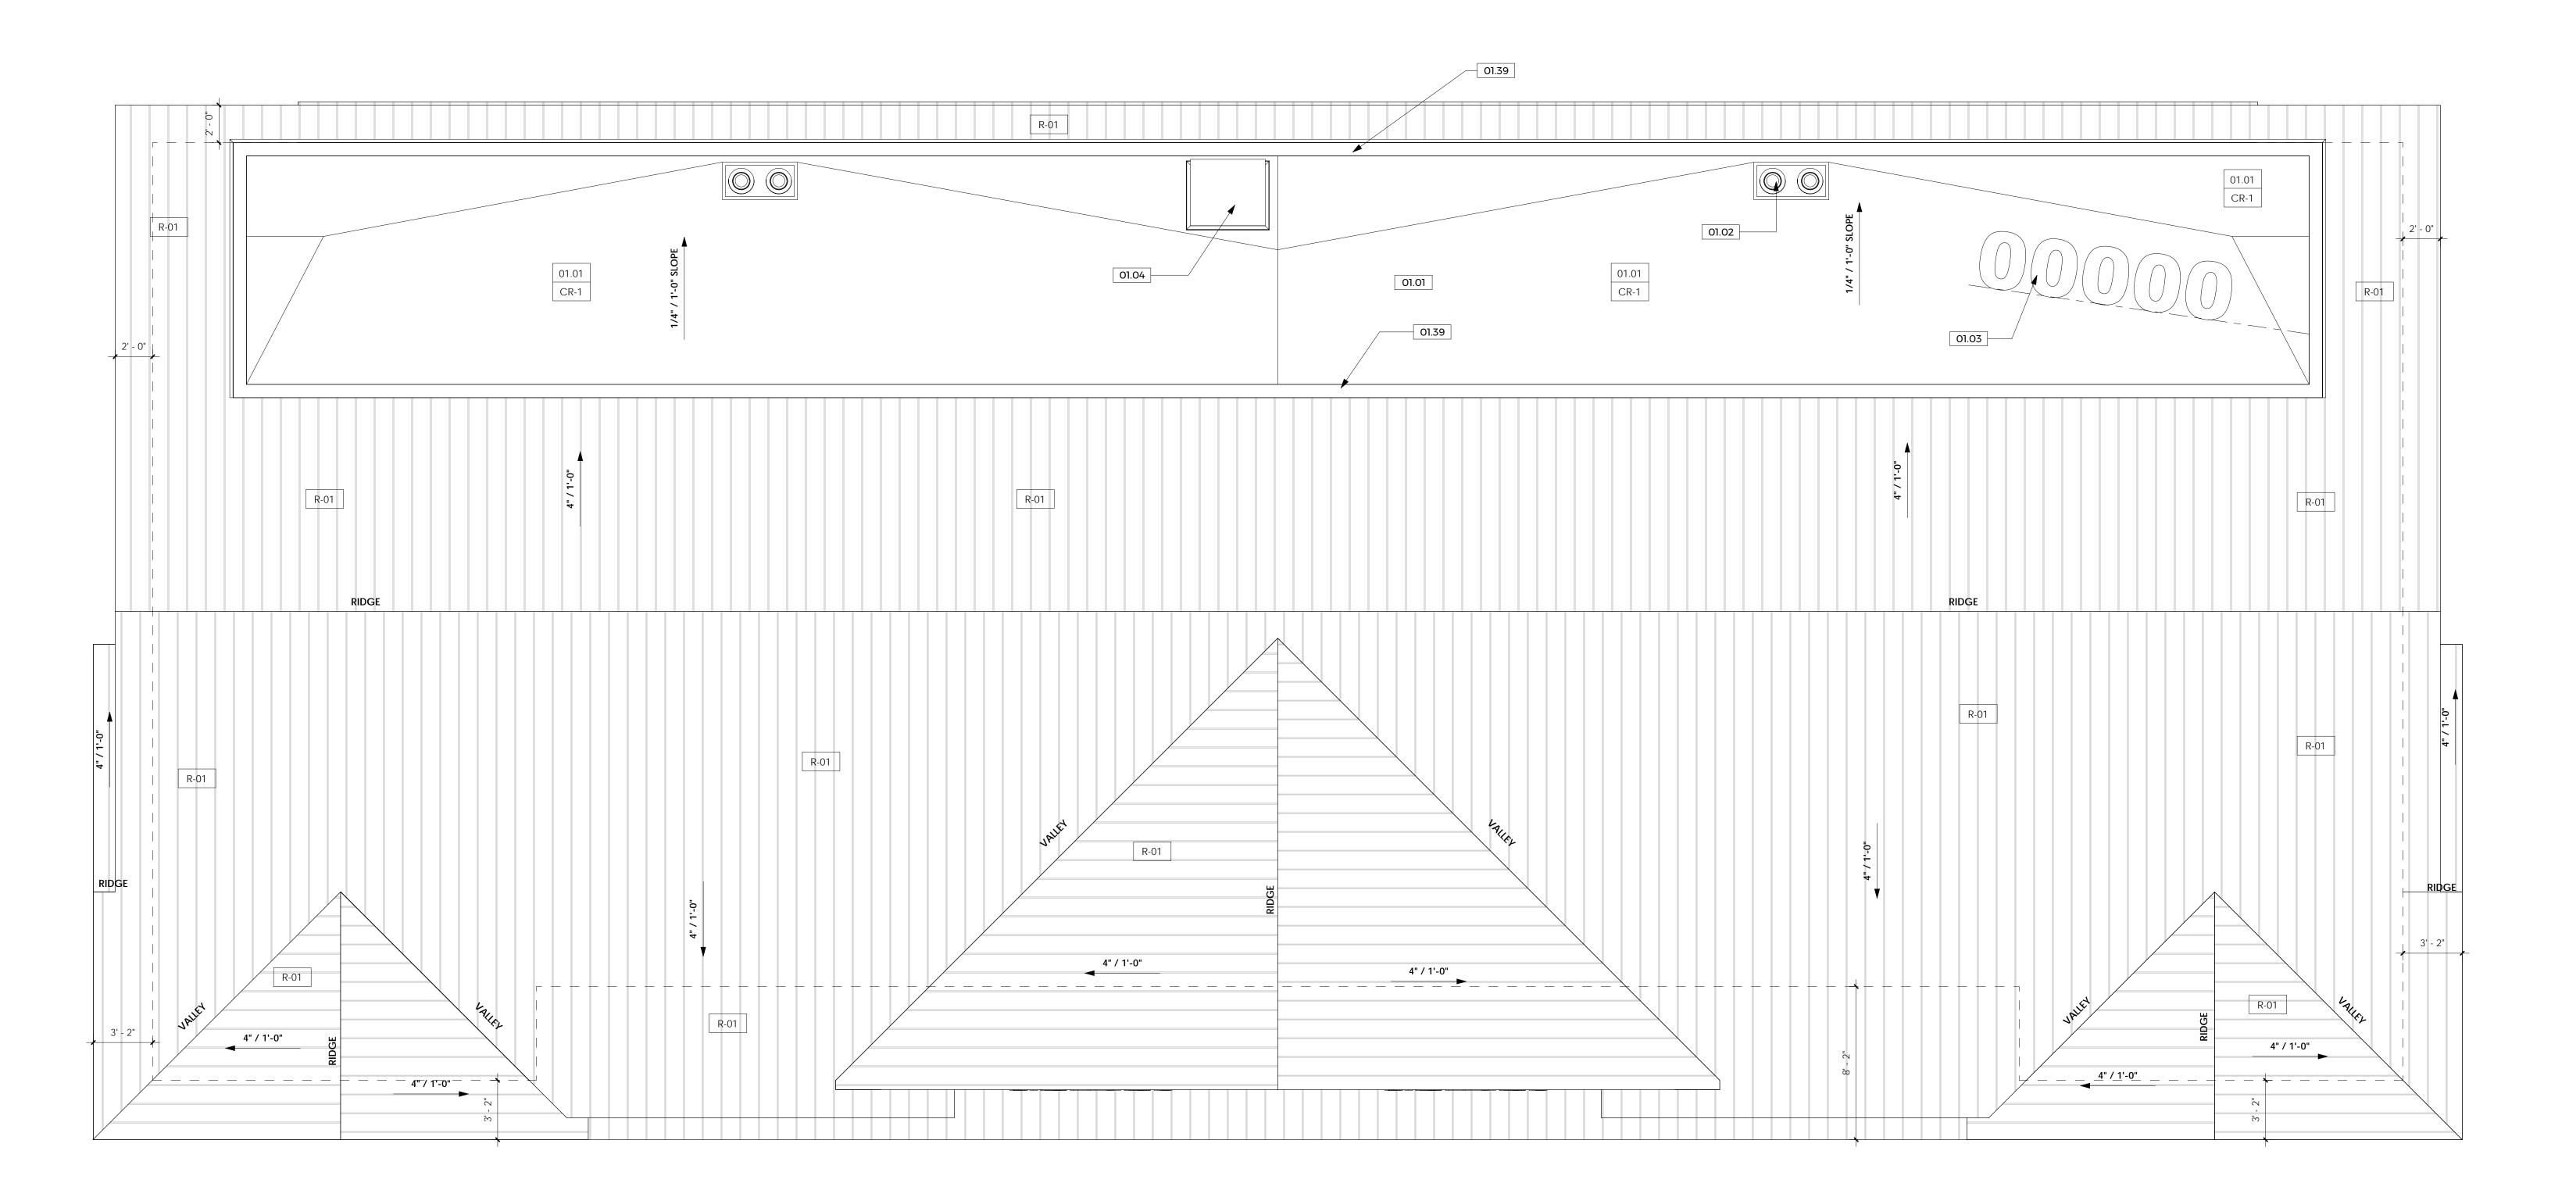

1) BUILDING D ROOF PLAN 1/4" = 1'-0"

KEYED NOTES:

- COOL ROOFING 60 MIL TPO SINGLE PLY ROOF BY FIRESTRON OR EQUAL. INSTALLATION OF ROOFING SHALL BE IN ACCORDANCE WITH MANUFACTURER'S SPECIFICATIONS
- JAY R. SMITH MFG.CO. 1800 ROOF AND OVERFLOW DRAIN
- WITH DECK PLATE 36 INCH HIGH NUMBERS x 12 INCH WIDE STROKE BUILDING ADDRESS PARALLEL TO GROVE AVENUE. TO BE PAINTED WITH REFLECTIVE WHITE PAINT ON A FLAT BLACK BACKGROUND. NO
- 01.04 ROOF ACCESS HATCH
- 42 INCH MIN. PARAPET WALL TO BE USED TO SCREEN ALL ROOF MOUNTED MECHANICAL EQUIPMENT


ROOFING:

CR-1 COOL ROOFING 60 MIL TPO SINGLE PLY ROOF BY FIRESTONE, ICC-ESR-3174

R-01 METAL STANDING SEAM ROOF. MFR: BRIDERSTEEL. SERIES: NAIL STRIP COLOR: OLD ZINC GRAY

EMPIRE DESIGN GROUP_{Inc.}

24861 Washington Ave. Murrieta, Calif. 92562 Tel951-696-1490 Fax 951-696-1443

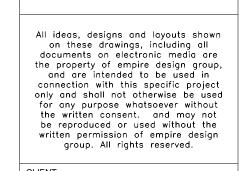

RAFID HAMIKA

OF COUNTY

Architect of Record: GREGORY S. HANN, AIA 24861 WASHINGTON AVE. MURRIETA, CA 92562 TEL: 951-696-1490 CEL: 951-809-7601 FAX: 951-696-1443 E-MAIL: ghann@empiregr.biz

PROPOSED NTI




EDG#04672 NO. DATE REVISION DESCRIPTION

DESIGNED BY: RM

CHECKED BY: GH DRAWN BY: RM DRAWING TITLE:

BUILDING D ROOF PLAN

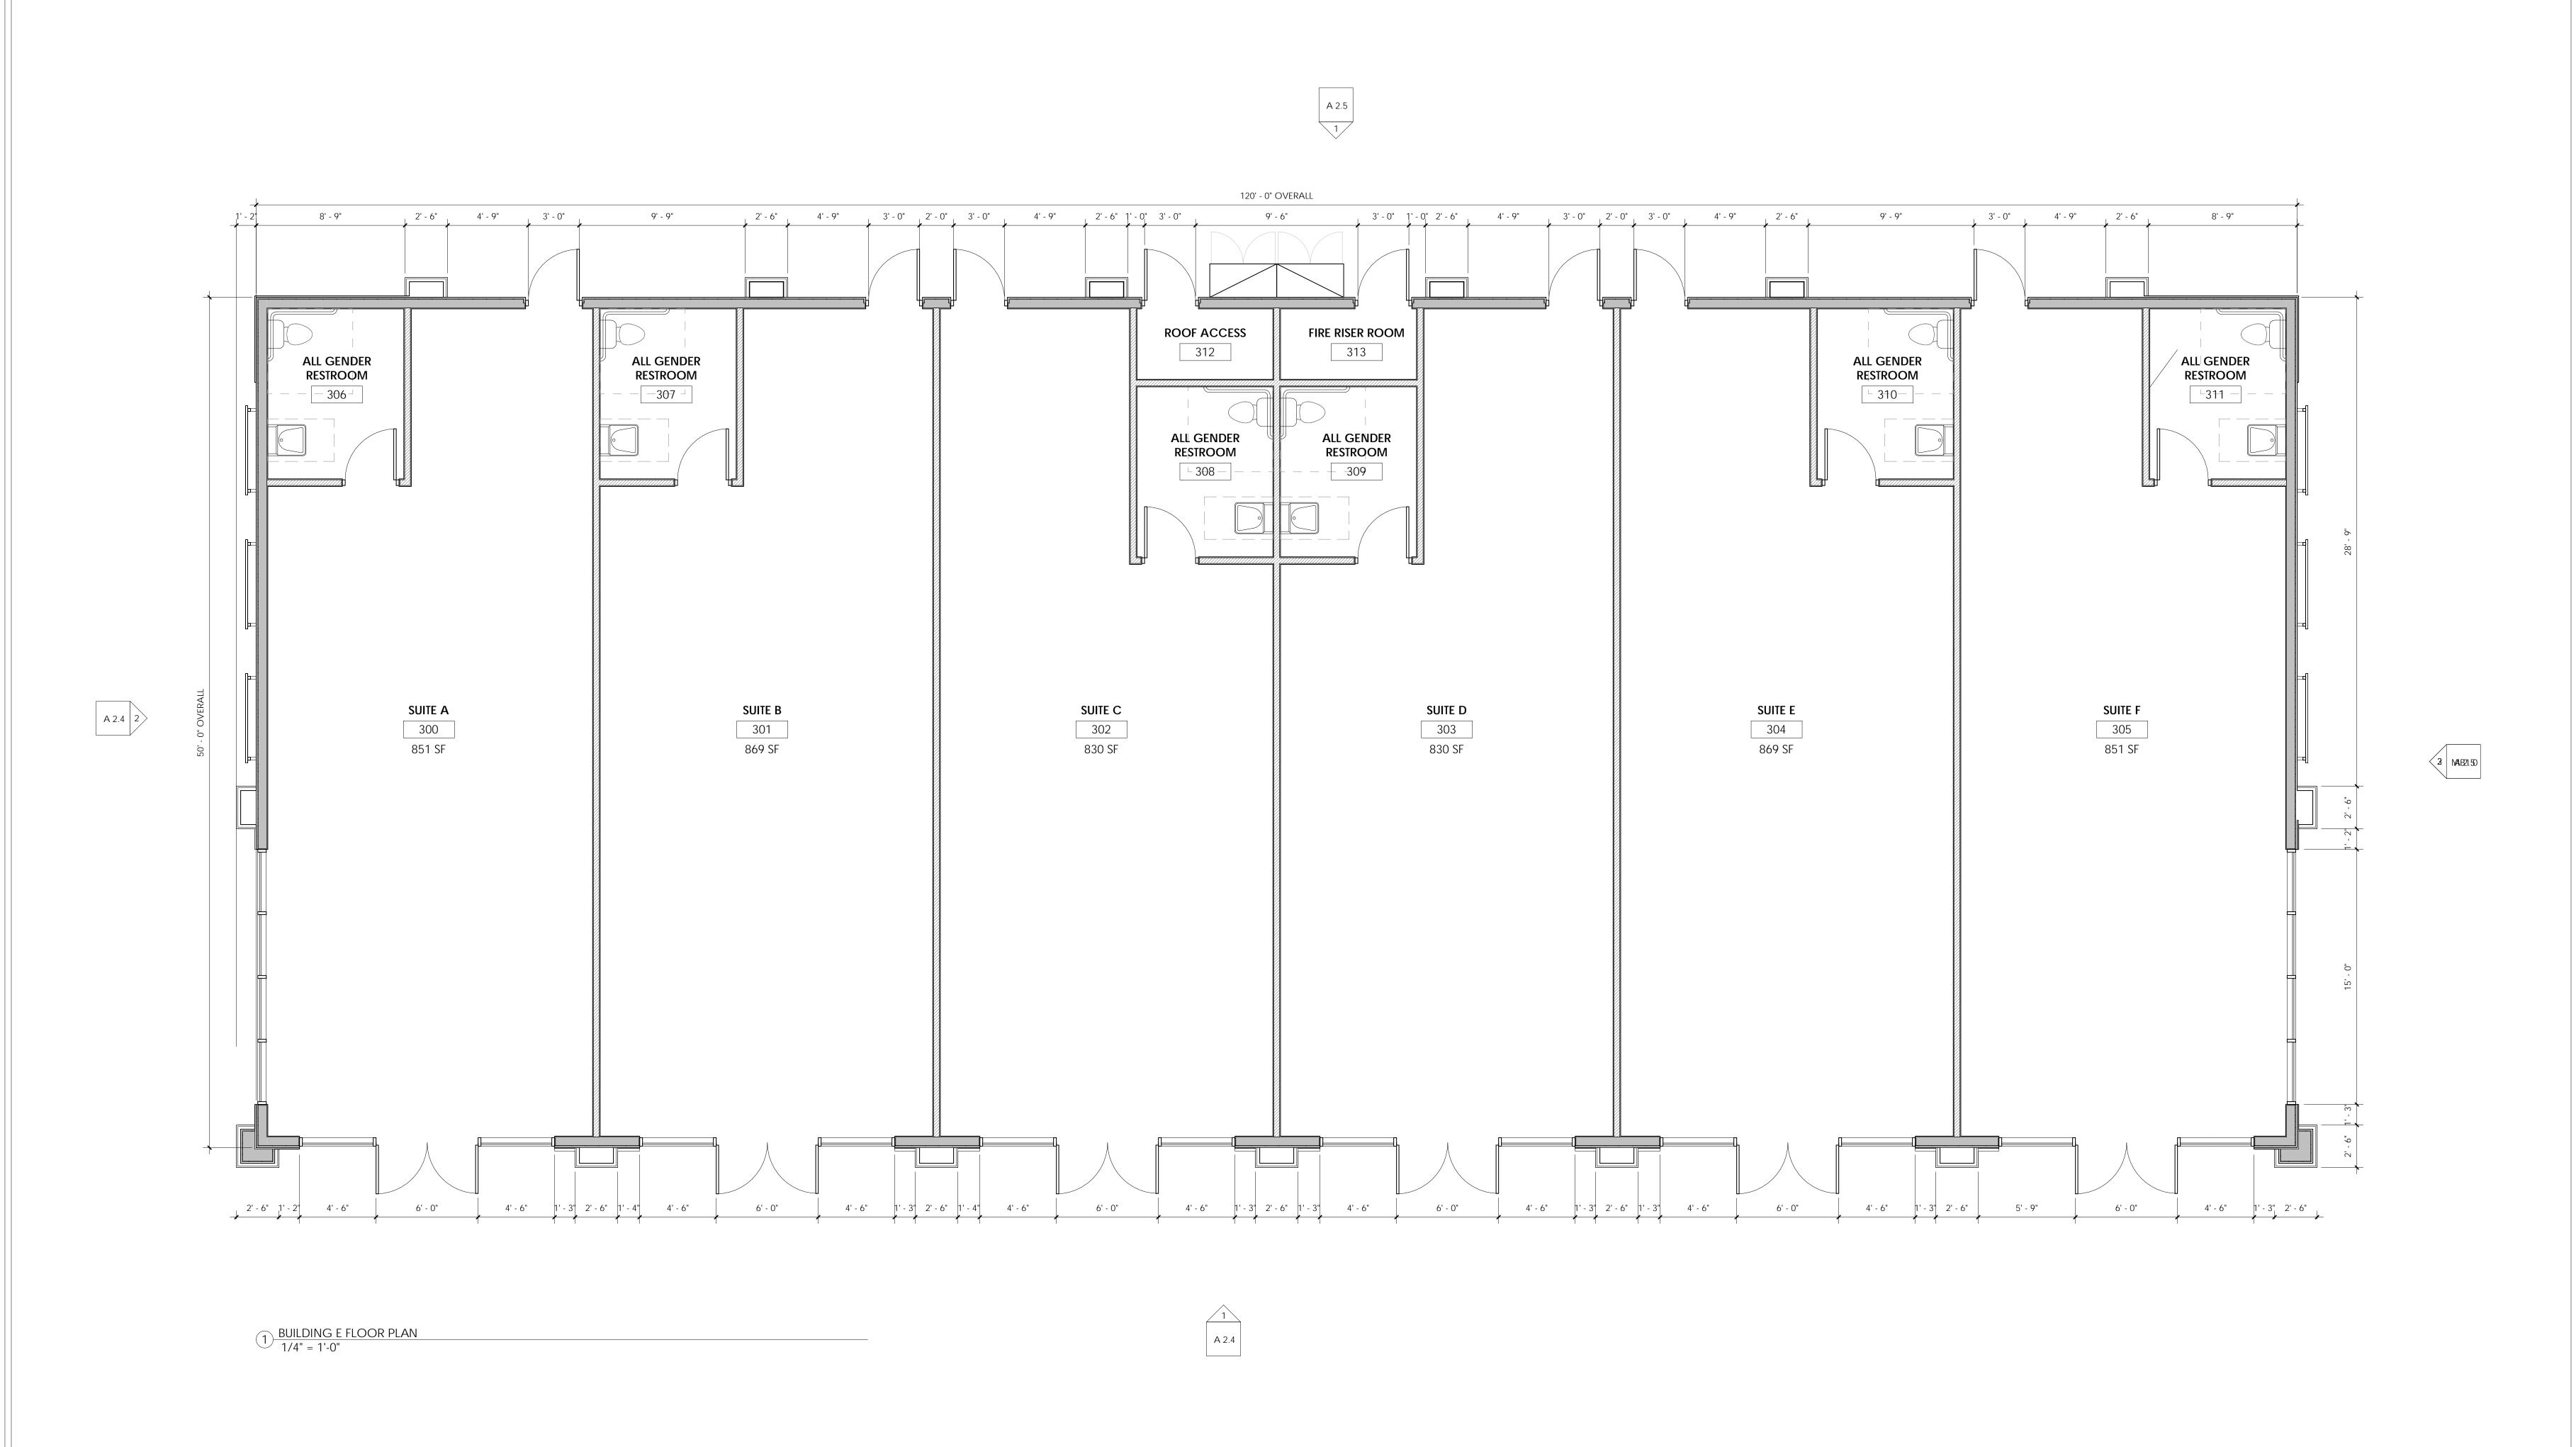

EMPIRE DESIGN GROUPInc.

> Murrieta, Calif. 92562 Tel 951-696-1490 Fax 951-696-1443

24861 Washington Ave.

All ideas, designs and layouts shown on these drawings, including all documents on electronic media are the property of empire design group, and are intended to be used in connection with this specific project only and shall not otherwise be used for any purpose whatsoever without the written consent. and may not be reproduced or used without the written permission of empire design group. All rights reserved.

RAFID HAMIKA

92028 COUNTY PROPOSED NTI

Architect of Record:

GREGORY S. HANN, AIA
24861 WASHINGTON AVE.
MURRIETA, CA 92562
TEL: 951-696-1490
CEL: 951-809-7601
FAX: 951-696-1443
E-MAIL:
ghann@empiregr.biz



Project Number: EDG#04672

NO. DATE REVISION DESCRIPTION


DESIGNED BY: RM

CHECKED BY: GH

DRAWN BY: RM

DRAWING TITLE:

BUILDING E FLOOR PLAN

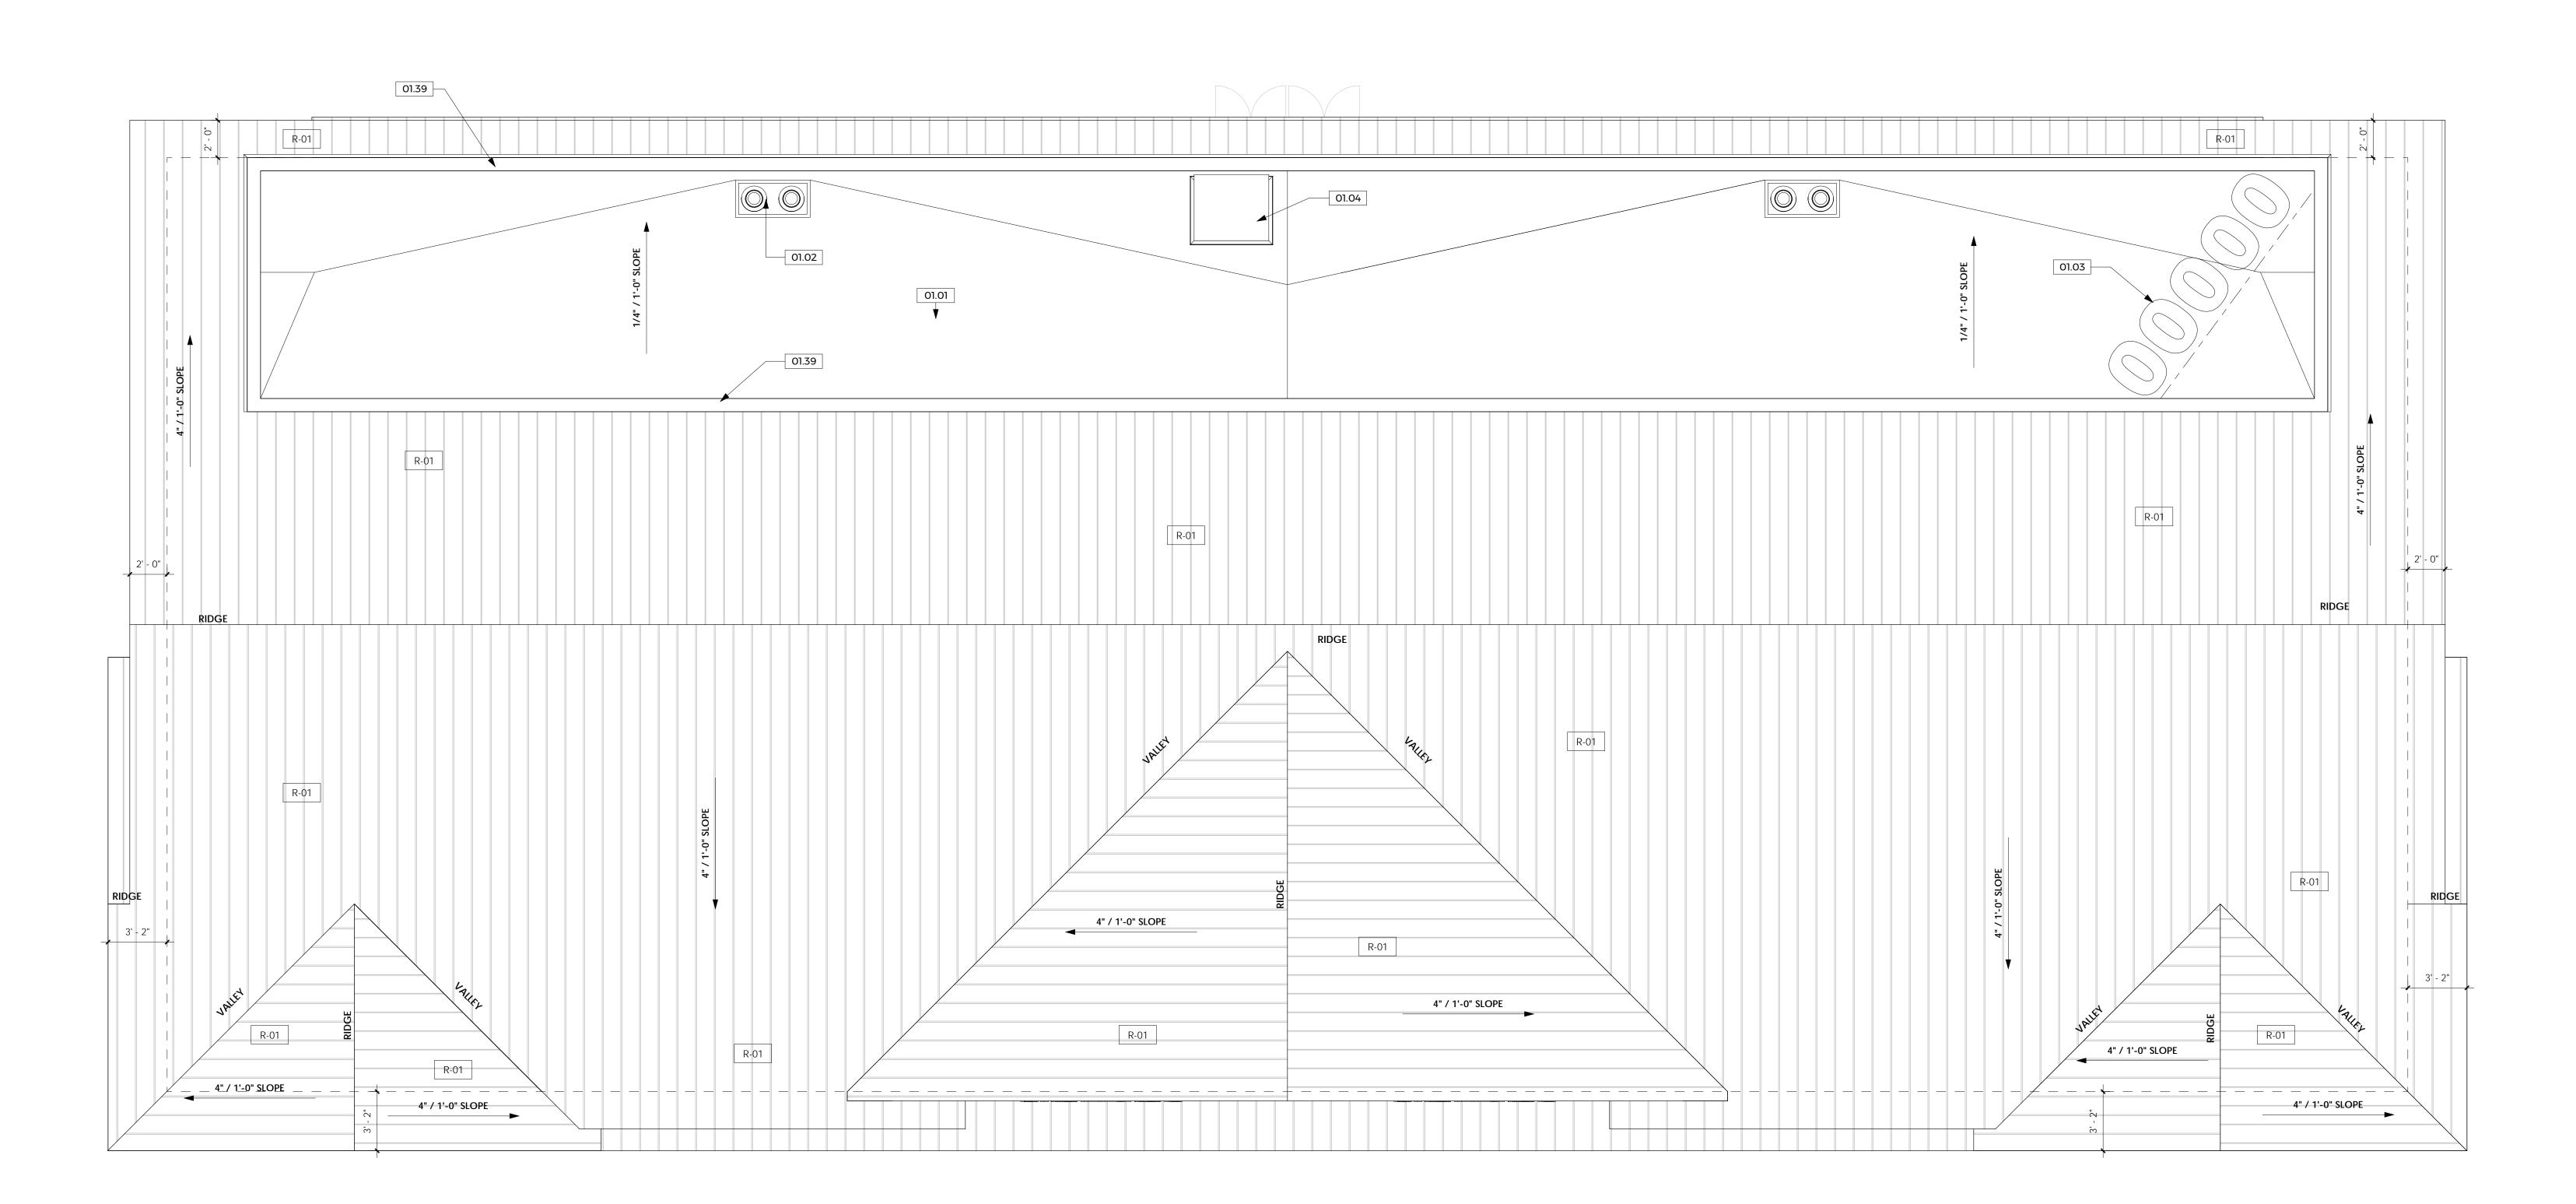

1) BUILDING E ROOF PLAN 1/4" = 1'-0"

KEYED NOTES:

COOL ROOFING 60 MIL TPO SINGLE PLY ROOF BY FIRESTRON OR EQUAL. INSTALLATION OF ROOFING SHALL BE IN ACCORDANCE WITH MANUFACTURER'S SPECIFICATIONS JAY R. SMITH MFG.CO. 1800 ROOF AND OVERFLOW DRAIN WITH

DECK PLATE 01.03

36 INCH HIGH NUMBERS x 12 INCH WIDE STROKE BUILDING
ADDRESS PARALLEL TO GROVE AVENUE. TO BE PAINTED WITH
REFLECTIVE WHITE PAINT ON A FLAT BLACK BACKGROUND. NO

ROOF ACCESS HATCH

01.04 42 INCH MIN. PARAPET WALL TO BE USED TO SCREEN ALL ROOF MOUNTED MECHANICAL EQUIPMENT


ROOFING:

CR-1 COOL ROOFING 60 MIL TPO SINGLE PLY ROOF BY FIRESTONE, ICC-ESR-3174

R-01 METAL STANDING SEAM ROOF. MFR: BRIDERSTEEL. SERIES: NAIL STRIP COLOR: OLD ZINC GRAY

EMPIRE DESIGN GROUPInc.

24861 Washington Ave. Murrieta, Calif. 92562 Tel 951-696-1490 Fax 951-696-1443

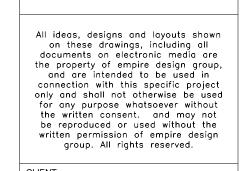

RAFID HAMIKA

92028 OF COUNTY

Architect of Record: GREGORY S. HANN, AIA
24861 WASHINGTON AVE.
MURRIETA, CA 92562
TEL: 951-696-1490
CEL: 951-809-7601
FAX: 951-696-1443
E-MAIL:
ghann@empiregr.biz



EDG#04672 NO. DATE REVISION DESCRIPTION

DESIGNED BY: RM CHECKED BY: GH DRAWN BY: RM DRAWING TITLE:

BUILDING E ROOF PLAN





2 C-STORE EAST ELEVATION 1/4" = 1'-0"

GENERAL NOTES:

1. STUCCO REVEAL LOCATIONS IN EXTERIOR FINISH ARE SHOWN TO ALIGN CLOSELY AS POSSIBLE TO ELEVATIONS.

KEYED NOTES:

D2.00 EXTERIOR LIGHT FIXTURE, PER OWNER
D2.02 WALL MOUNTED EXTERIOR SIGNGAGE, BY OTHERS
D2.03 STOREFRONT WINDOWS AND DOORS TO BE INSTALLED BY OTHERS

EXTERIOR FINISHES:

7/8" CEMENT PLASTER. TEXTURE: FINE SAND FINISH

FOAM CORNICE. TEXTURE: FINE SAND FINISH. COLOR: WHITE

ST STONE VENEER. MFR: REAL STONE. SERIES: LEDGESTONE COLOR: CHARCOAL

LAP SIDING. MFR: ALLURA. SERIES: TRADITIONAL LAP.
COLOR: FLAGSTONE

SS SHINGLE SIDING. MFR: ALLURA. SERIES: STAGGERED EDGE. COLOR: WHITE

TF FENCING. MFR: TRES FENCING. COLOR: WOODLAND BROWN.

WD STAINED WOOD BEAM. MFR: BEHR.COLOR: ANTIQUE WALNUT

TRIM & FASCIA BOARDS. MFR: LP SMART SIDE. SERIES: TRIM & FASCIA.
TEXTURE: CEDAR TEXTURE. COLOR: WHITE

METAL STANDING SEAM ROOF. MFR: BRIDERSTEEL. SERIES: MECHANICAL LOCKCOLOR: OLD ZINC GRAY

24861 Washington Ave. Murrieta, Calif. 92562

EMPIRE DESIGN

GROUPInc.

All ideas, designs and layouts shown on these drawings, including all documents on electronic media are the property of empire design group, and are intended to be used in connection with this specific project only and shall not otherwise be used for any purpose whatsoever without the written consent. and may not be reproduced or used without the written permission of empire design group. All rights reserved.

Tel 951-696-1490 Fax 951-696-1443

CLIENT:

RAFID HAMIKA

> POSED NTI GASOLINE SERVICE STATION/SHOPPING CENT 3233 OLD HIGHWAY 395 COUNTY OF SAN DIEGO - FALLBROOK, CA 92028

Architect of Record:

GREGORY S. HANN, AIA
24861 WASHINGTON AVE.
MURRIETA, CA 92562
TEL: 951-696-1490
CEL: 951-809-7601
FAX: 951-696-1443
E-MAIL:
ghann@empiregr.biz



Project Number: EDG#04672

NO. DATE REVISION DESCRIPTION

DESIGNED BY: RM

DESIGNED BY: RM

CHECKED BY: GH

DRAWN BY: RM

DRAWING TITLE:

C-STORE EXTERIOR ELEVATIONS

A 2.0





2 C-STORE WEST ELEVATION

1/4" = 1'-0"

GENERAL NOTES:

 STUCCO REVEAL LOCATIONS IN EXTERIOR FINISH ARE SHOWN TO ALIGN CLOSELY AS POSSIBLE TO ELEVATIONS.

KEYED NOTES:

EXTERIOR LIGHT FIXTURE, PER OWNER
BOXED COLUMNS TO BE FRAMED PER STRUCTURAL PLANS
WALL MOUNTED EXTERIOR SIGNGAGE, BY OTHERS
STOREFRONT WINDOWS AND DOORS TO BE INSTALLED BY OTHERS
WALL MOUNTED METAL LANDSCAPE SCREEN

EXTERIOR FINISHES:

STCO 7/8" CEMENT PLASTER. TEXTURE: FINE SAND FINISH

CR FOAM CORNICE. TEXTURE: FINE SAND FINISH. COLOR: WHITE

Stone Veneer. Mfr: Real Stone. Series: Ledgestone Color: Charcoal

LS LAP SIDING. MFR: ALLURA. SERIES: TRADITIONAL LAP. COLOR: FLAGSTONE

SS SHINGLE SIDING. MFR: ALLURA. SERIES: STAGGERED EDGE. COLOR: WHITE

TF FENCING. MFR: TRES FENCING. COLOR: WOODLAND BROWN.

WD STAINED WOOD BEAM. MFR: BEHR.COLOR: ANTIQUE WALNUT

R-01 METAL STANDING SEAM ROOF. MFR: BRIDERSTEEL. SERIES: MECHANICAL LOCKCOLOR: OLD ZINC GRAY

TRIM & FASCIA BOARDS. MFR: LP SMART SIDE. SERIES: TRIM & FASCIA. TEXTURE: CEDAR TEXTURE. COLOR: WHITE

EMPIRE DESIGN GROUP_{Inc.}

24861 Washington Ave. Murrieta, Calif. 92562 Tel 951-696-1490 Fax 951-696-1443

All ideas, designs and layouts shown on these drawings, including all documents on electronic media are the property of empire design group, and are intended to be used in connection with this specific project only and shall not otherwise be used for any purpose whatsoever without the written consent. and may not be reproduced or used without the written permission of empire design group. All rights reserved.

be reproduced or used without the written permission of empire design group. All rights reserved. ENT:

RAFID HAMIKA

PING CENTER

PROPOSED NTI GASOLINE SERVICE ST.
3233 OLD HIGHWA
COUNTY OF SAN DIEGO - FALL

Architect of Record:

GREGORY S. HANN, AIA
24861 WASHINGTON AVE.
MURRIETA, CA 92562
TEL: 951-696-1490
CEL: 951-809-7601
FAX: 951-696-1443
E-MAIL:
ghann@empiregr.biz

ghann@empiregr.biz

SEAL:

OF CALIVORATION

OF CALIVORATI

Date: MARCH 17, 2020
Project Number: EDG#04672

NO. DATE REVISION DESCRIPTION

DESIGNED BY: RM

DRAWN BY: RM

DRAWING TITLE:

C-STORE

EXTERIOR ELEVATIONS

SHEET NO:

A 2.1

1) RETAIL D FRONT ELEVATION
1/4" = 1'-0"



GENERAL NOTES: CLOSELY AS POSSIBLE TO ELEVATIONS.

1. STUCCO REVEAL LOCATIONS IN EXTERIOR FINISH ARE SHOWN TO ALIGN

KEYED NOTES:

EXTERIOR LIGHT FIXTURE, PER OWNER BOXED COLUMNS TO BE FRAMED PER STRUCTURAL PLANS 02.01

WALL MOUNTED EXTERIOR SIGNGAGE, BY OTHERS STOREFRONT WINDOWS AND DOORS TO BE INSTALLED BY OTHERS WALL MOUNTED METAL LANDSCAPE SCREEN

RETAIL BUILDING D ELEVATIONS

DESIGNED BY: RM CHECKED BY: GH

DRAWN BY: RM DRAWING TITLE:

Architect of Record:

GREGORY S. HANN, AIA
24861 WASHINGTON AVE.
MURRIETA, CA 92562
TEL: 951-696-1490
CEL: 951-809-7601
FAX: 951-696-1443
F-MAII:

EDG#04672

NO. DATE REVISION DESCRIPTION

E-MAIL: ghann@empiregr.biz

EMPIRE DESIGN

GROUP_{Inc.}

24861 Washington Ave.

Murrieta, Calif. 92562 Tel 951-696-1490 Fax 951-696-1443

All ideas, designs and layouts shown on these drawings, including all documents on electronic media are the property of empire design group, and are intended to be used in connection with this specific project only and shall not otherwise be used for any purpose whatsoever without the written consent. and may not be reproduced or used without the written permission of empire design group. All rights reserved.

RAFID

HAMIKA

CENTER

EXTERIOR FINISHES:

STCO 7/8" CEMENT PLASTER. TEXTURE: FINE SAND FINISH CR FOAM CORNICE. TEXTURE: FINE SAND FINISH. COLOR: WHITE

ST STONE VENEER. MFR: REAL STONE. SERIES: LEDGESTONE COLOR: CHARCOAL

LS LAP SIDING. MFR: ALLURA. SERIES: TRADITIONAL LAP. COLOR: FLAGSTONE SS SHINGLE SIDING. MFR: ALLURA. SERIES: STAGGERED EDGE. COLOR: WHITE

TF FENCING. MFR: TRES FENCING. COLOR: WOODLAND BROWN.

WD STAINED WOOD BEAM. MFR: BEHR.COLOR: ANTIQUE WALNUT METAL STANDING SEAM ROOF. MFR: BRIDERSTEEL. SERIES: MECHANICAL LOCKCOLOR: OLD ZINC GRAY

TRIM & FASCIA BOARDS. MFR: LP SMART SIDE. SERIES: TRIM & FASCIA.
TEXTURE: CEDAR TEXTURE. COLOR: WHITE



RETAIL D REAR ELEVATION

1/4" = 1'-0"



EXTERIOR FINISHES:

- STCO 7/8" CEMENT PLASTER. TEXTURE: FINE SAND FINISH
- CR FOAM CORNICE. TEXTURE: FINE SAND FINISH. COLOR: WHITE
- ST STONE VENEER. MFR: REAL STONE. SERIES: LEDGESTONE COLOR: CHARCOAL
- LS LAP SIDING. MFR: ALLURA. SERIES: TRADITIONAL LAP. COLOR: FLAGSTONE
- SS SHINGLE SIDING. MFR: ALLURA. SERIES: STAGGERED EDGE. COLOR: WHITE
- TF FENCING. MFR: TRES FENCING. COLOR: WOODLAND BROWN.
- WD STAINED WOOD BEAM. MFR: BEHR.COLOR: ANTIQUE WALNUT
- METAL STANDING SEAM ROOF. MFR: BRIDERSTEEL. SERIES: MECHANICAL LOCKCOLOR: OLD ZINC GRAY
- TRIM & FASCIA BOARDS. MFR: LP SMART SIDE. SERIES: TRIM & FASCIA.
 TEXTURE: CEDAR TEXTURE. COLOR: WHITE

GENERAL NOTES:

1. STUCCO REVEAL LOCATIONS IN EXTERIOR FINISH ARE SHOWN TO ALIGN CLOSELY AS POSSIBLE TO ELEVATIONS.

KEYED NOTES:

- EXTERIOR LIGHT FIXTURE, PER OWNER
- BOXED COLUMNS TO BE FRAMED PER STRUCTURAL PLANS 02.01 WALL MOUNTED EXTERIOR SIGNGAGE, BY OTHERS
 - STOREFRONT WINDOWS AND DOORS TO BE INSTALLED BY OTHERS WALL MOUNTED METAL LANDSCAPE SCREEN

EMPIRE DESIGN **GROUP**_{Inc.}



OF

Architect of Record:

GREGORY S. HANN, AIA
24861 WASHINGTON AVE.
MURRIETA, CA 92562
TEL: 951-696-1490
CEL: 951-809-7601
FAX: 951-696-1443
E-MAIL:
ghann@empiregr.biz



EDG#04672 NO. DATE REVISION DESCRIPTION

DESIGNED BY: RM CHECKED BY: GH DRAWN BY: RM

DRAWING TITLE: RETAIL BUILDING D ELEVATIONS



2 RETAIL E LEFT ELEVATION 1/4" = 1'-0"

1) RETAIL E FRONT ELEVATION 1/4" = 1'-0"

EXTERIOR FINISHES:

STCO 7/8" CEMENT PLASTER. TEXTURE: FINE SAND FINISH

CR FOAM CORNICE. TEXTURE: FINE SAND FINISH. COLOR: WHITE

ST STONE VENEER. MFR: REAL STONE. SERIES: LEDGESTONE COLOR: CHARCOAL

LS LAP SIDING. MFR: ALLURA. SERIES: TRADITIONAL LAP. COLOR: FLAGSTONE

SS SHINGLE SIDING. MFR: ALLURA. SERIES: STAGGERED EDGE. COLOR: WHITE

TF FENCING. MFR: TRES FENCING. COLOR: WOODLAND BROWN.

WD STAINED WOOD BEAM. MFR: BEHR.COLOR: ANTIQUE WALNUT

R-01 METAL STANDING SEAM ROOF. MFR: BRIDERSTEEL. SERIES: MECHANICAL LOCKCOLOR: OLD ZINC GRAY

TRIM & FASCIA BOARDS. MFR: LP SMART SIDE. SERIES: TRIM & FASCIA. TEXTURE: CEDAR TEXTURE. COLOR: WHITE

GENERAL NOTES:

1. STUCCO REVEAL LOCATIONS IN EXTERIOR FINISH ARE SHOWN TO ALIGN CLOSELY AS POSSIBLE TO ELEVATIONS.

KEYED NOTES:

EXTERIOR LIGHT FIXTURE, PER OWNER

BOXED COLUMNS TO BE FRAMED PER STRUCTURAL PLANS WALL MOUNTED EXTERIOR SIGNGAGE, BY OTHERS STOREFRONT WINDOWS AND DOORS TO BE INSTALLED BY OTHERS WALL MOUNTED METAL LANDSCAPE SCREEN

GROUP_{Inc.}

24861 Washington Ave. Murrieta, Calif. 92562 Tel 951-696-1490 Fax 951-696-1443

EMPIRE DESIGN

All ideas, designs and layouts shown on these drawings, including all documents on electronic media are the property of empire design group, and are intended to be used in connection with this specific project only and shall not otherwise be used for any purpose whatsoever without the written consent. and may not be reproduced or used without the written permission of empire design group. All rights reserved.

RAFID

HAMIKA

CENTER RAFID HAMIKA

INE SERVICE STATION/SHOPPING
233 OLD HIGHWAY 395
AN DIEGO - FALLBROOK, CA 92028 OF

Architect of Record:

GREGORY S. HANN, AIA
24861 WASHINGTON AVE.
MURRIETA, CA 92562
TEL: 951-696-1490
CEL: 951-809-7601
FAX: 951-696-1443
F-MAII:




NO. DATE REVISION DESCRIPTION

DESIGNED BY: RM CHECKED BY: GH DRAWN BY: RM

DRAWING TITLE:

RETAIL BUILDING E ELEVATIONS

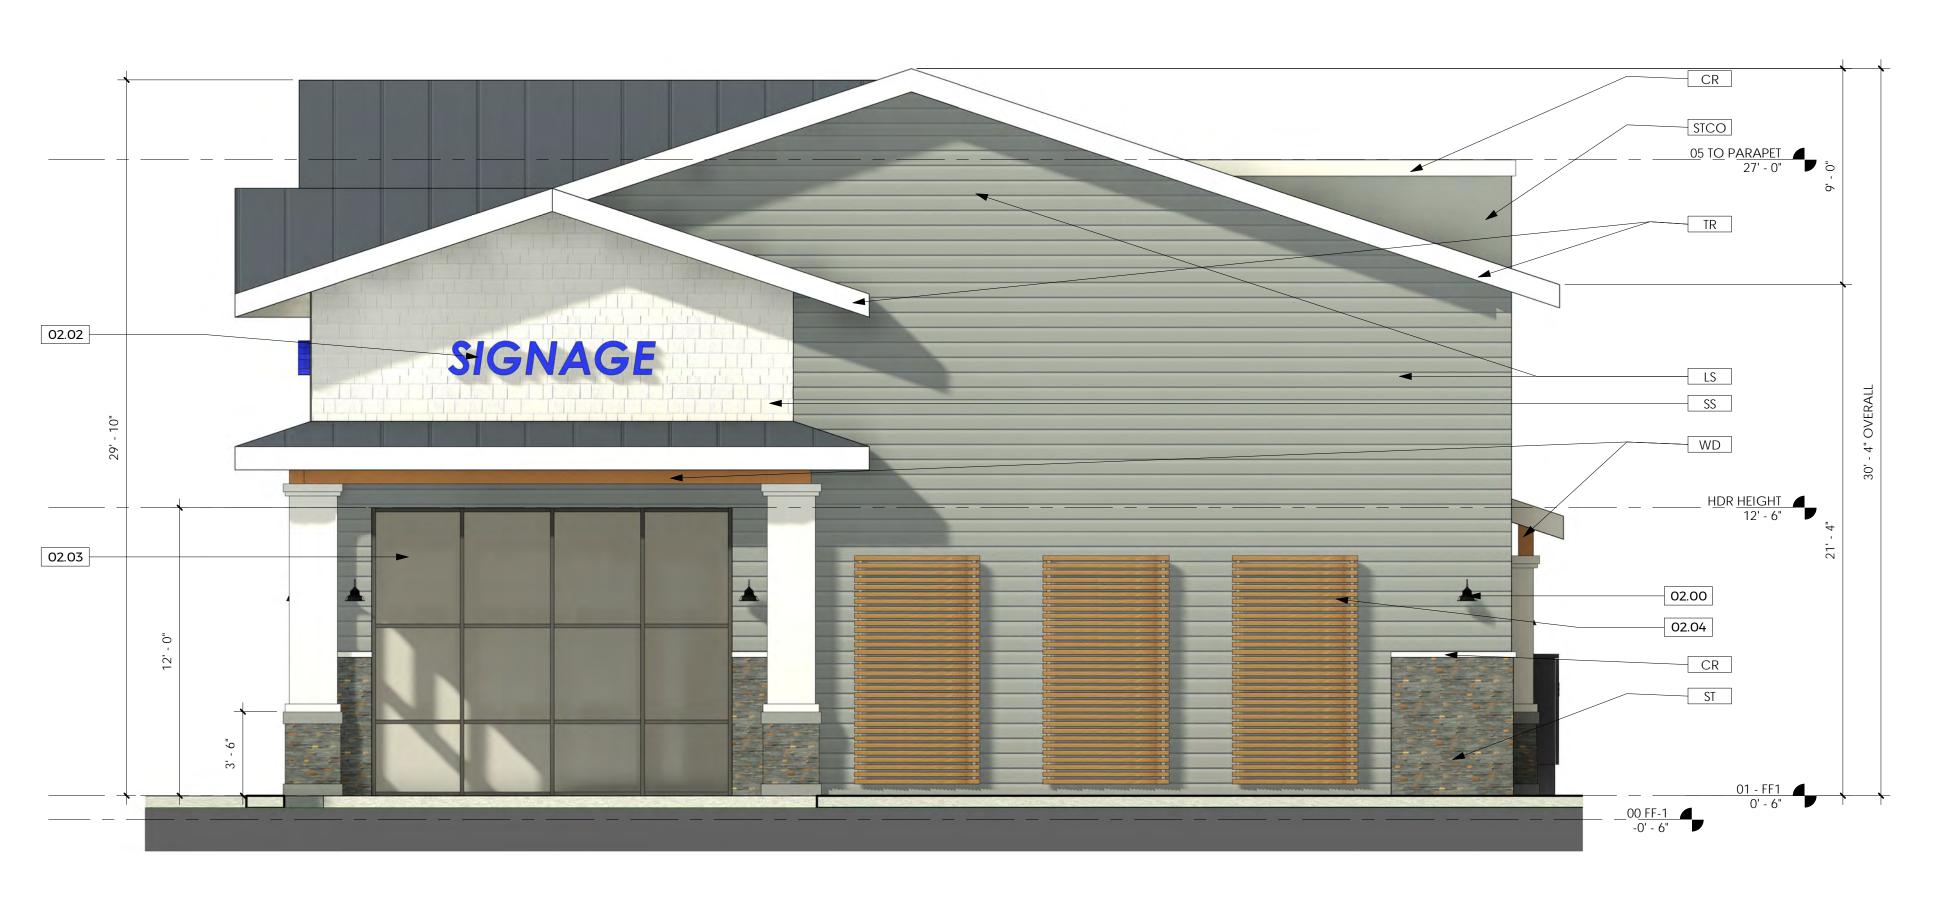

2 RETAIL E RIGHT ELEVATION
1/4" = 1'-0"

1) RETAIL E REAR ELEVATION 1/4" = 1'-0"

EXTERIOR FINISHES:

STCO 7/8" CEMENT PLASTER. TEXTURE: FINE SAND FINISH

FOAM CORNICE. TEXTURE: FINE SAND FINISH. COLOR: WHITE

ST STONE VENEER. MFR: REAL STONE. SERIES: LEDGESTONE COLOR: CHARCOAL

LS LAP SIDING. MFR: ALLURA. SERIES: TRADITIONAL LAP.
COLOR: FLAGSTONE

SHINGLE SIDING. MFR: ALLURA. SERIES: STAGGERED EDGE. COLOR: WHITE

TF FENCING. MFR: TRES FENCING. COLOR: WOODLAND BROWN.

WD STAINED WOOD BEAM. MFR: BEHR.COLOR: ANTIQUE WALNUT

METAL STANDING SEAM ROOF. MFR: BRIDERSTEEL. SERIES: MECHANICAL LOCKCOLOR: OLD ZINC GRAY

TRIM & FASCIA BOARDS. MFR: LP SMART SIDE. SERIES: TRIM & FASCIA. TEXTURE: CEDAR TEXTURE. COLOR: WHITE

GENERAL NOTES:

1. STUCCO REVEAL LOCATIONS IN EXTERIOR FINISH ARE SHOWN TO ALIGN CLOSELY AS POSSIBLE TO ELEVATIONS.

KEYED NOTES:

02.01

EXTERIOR LIGHT FIXTURE, PER OWNER BOXED COLUMNS TO BE FRAMED PER STRUCTURAL PLANS WALL MOUNTED EXTERIOR SIGNGAGE, BY OTHERS STOREFRONT WINDOWS AND DOORS TO BE INSTALLED BY OTHERS WALL MOUNTED METAL LANDSCAPE SCREEN

EMPIRE DESIGN GROUP_{Inc.}

24861 Washington Ave. Murrieta, Calif. 92562 Tel 951-696-1490 Fax 951-696-1443

All ideas, designs and layouts shown on these drawings, including all documents on electronic media are the property of empire design group, and are intended to be used in connection with this specific project only and shall not otherwise be used for any purpose whatsoever without the written consent. and may not be reproduced or used without the written permission of empire design group. All rights reserved.

RAFID

HAMIKA

OF

Architect of Record:

GREGORY S. HANN, AIA
24861 WASHINGTON AVE.
MURRIETA, CA 92562
TEL: 951-696-1490
CEL: 951-809-7601
FAX: 951-696-1443
F-MAII: E-MAIL: ghann@empiregr.biz



EDG#04672 NO. DATE REVISION DESCRIPTION

DESIGNED BY: RM

CHECKED BY: GH DRAWN BY: RM DRAWING TITLE:

RETAIL BUILDING E ELEVATIONS

1 MARKET FRONT ELEVATION
3/16" = 1'-0"

EXTERIOR FINISHES:

STCO 7/8" CEMENT PLASTER. TEXTURE: FINE SAND FINISH

CR FOAM CORNICE. TEXTURE: FINE SAND FINISH. COLOR: WHITE

ST STONE VENEER. MFR: REAL STONE. SERIES: LEDGESTONE COLOR: CHARCOAL

LS LAP SIDING. MFR: ALLURA. SERIES: TRADITIONAL LAP. COLOR: FLAGSTONE

SS SHINGLE SIDING. MFR: ALLURA. SERIES: STAGGERED EDGE. COLOR: WHITE

TF FENCING. MFR: TRES FENCING. COLOR: WOODLAND BROWN.

WD STAINED WOOD BEAM. MFR: BEHR.COLOR: ANTIQUE WALNUT

METAL STANDING SEAM ROOF. MFR: BRIDERSTEEL. SERIES: MECHANICAL LOCKCOLOR: OLD ZINC GRAY

TRIM & FASCIA BOARDS. MFR: LP SMART SIDE. SERIES: TRIM & FASCIA. TEXTURE: CEDAR TEXTURE. COLOR: WHITE

KEYED NOTES:

 STUCCO REVEAL LOCATIONS IN EXTERIOR FINISH ARE SHOWN TO ALIGN CLOSELY AS POSSIBLE TO ELEVATIONS.
 EXISTING MARKET STRUCTURE TO BE REMODELED ONLY

KEYED NOTES:

BOXED COLUMNS TO BE FRAMED PER STRUCTURAL PLANS
WALL MOUNTED EXTERIOR SIGNGAGE, BY OTHERS
STOREFRONT WINDOWS AND DOORS TO BE INSTALLED BY OTHERS

EMPIRE DESIGN GROUPinc.

24861 Washington Ave. Murrieta, Calif. 92562 Tel951-696-1490 Fax 951-696-1443

All ideas, designs and layouts shown on these drawings, including all documents on electronic media are the property of empire design group, and are intended to be used in connection with this specific project only and shall not otherwise be used for any purpose whatsoever without the written consent. and may not be reproduced or used without the written permission of empire design group. All rights reserved.

RAFTD

RAFID HAMIKA

PROPOSED NTI GASOLINE SERVICE STATION/SHOPPING CENTER 3233 OLD HIGHWAY 395 COUNTY OF SAN DIEGO - FALLBROOK, CA 92028

Architect of Record:

GREGORY S. HANN, AIA
24861 WASHINGTON AVE.
MURRIETA, CA 92562
TEL: 951-696-1490
CEL: 951-809-7601
FAX: 951-696-1443
E-MAIL:
ghann@empiregr.biz



Date: MARCH 17, 2020
Project Number: EDG#04672
NO. DATE REVISION DESCRIPTION

DESIGNED BY: RM
CHECKED BY: GH
DRAWN BY: RM

DRAWN BY: RM


DRAWING TITLE:

MARKET FRO


MARKET FRONT ELEVATION

SHEET NO:

A 2.6

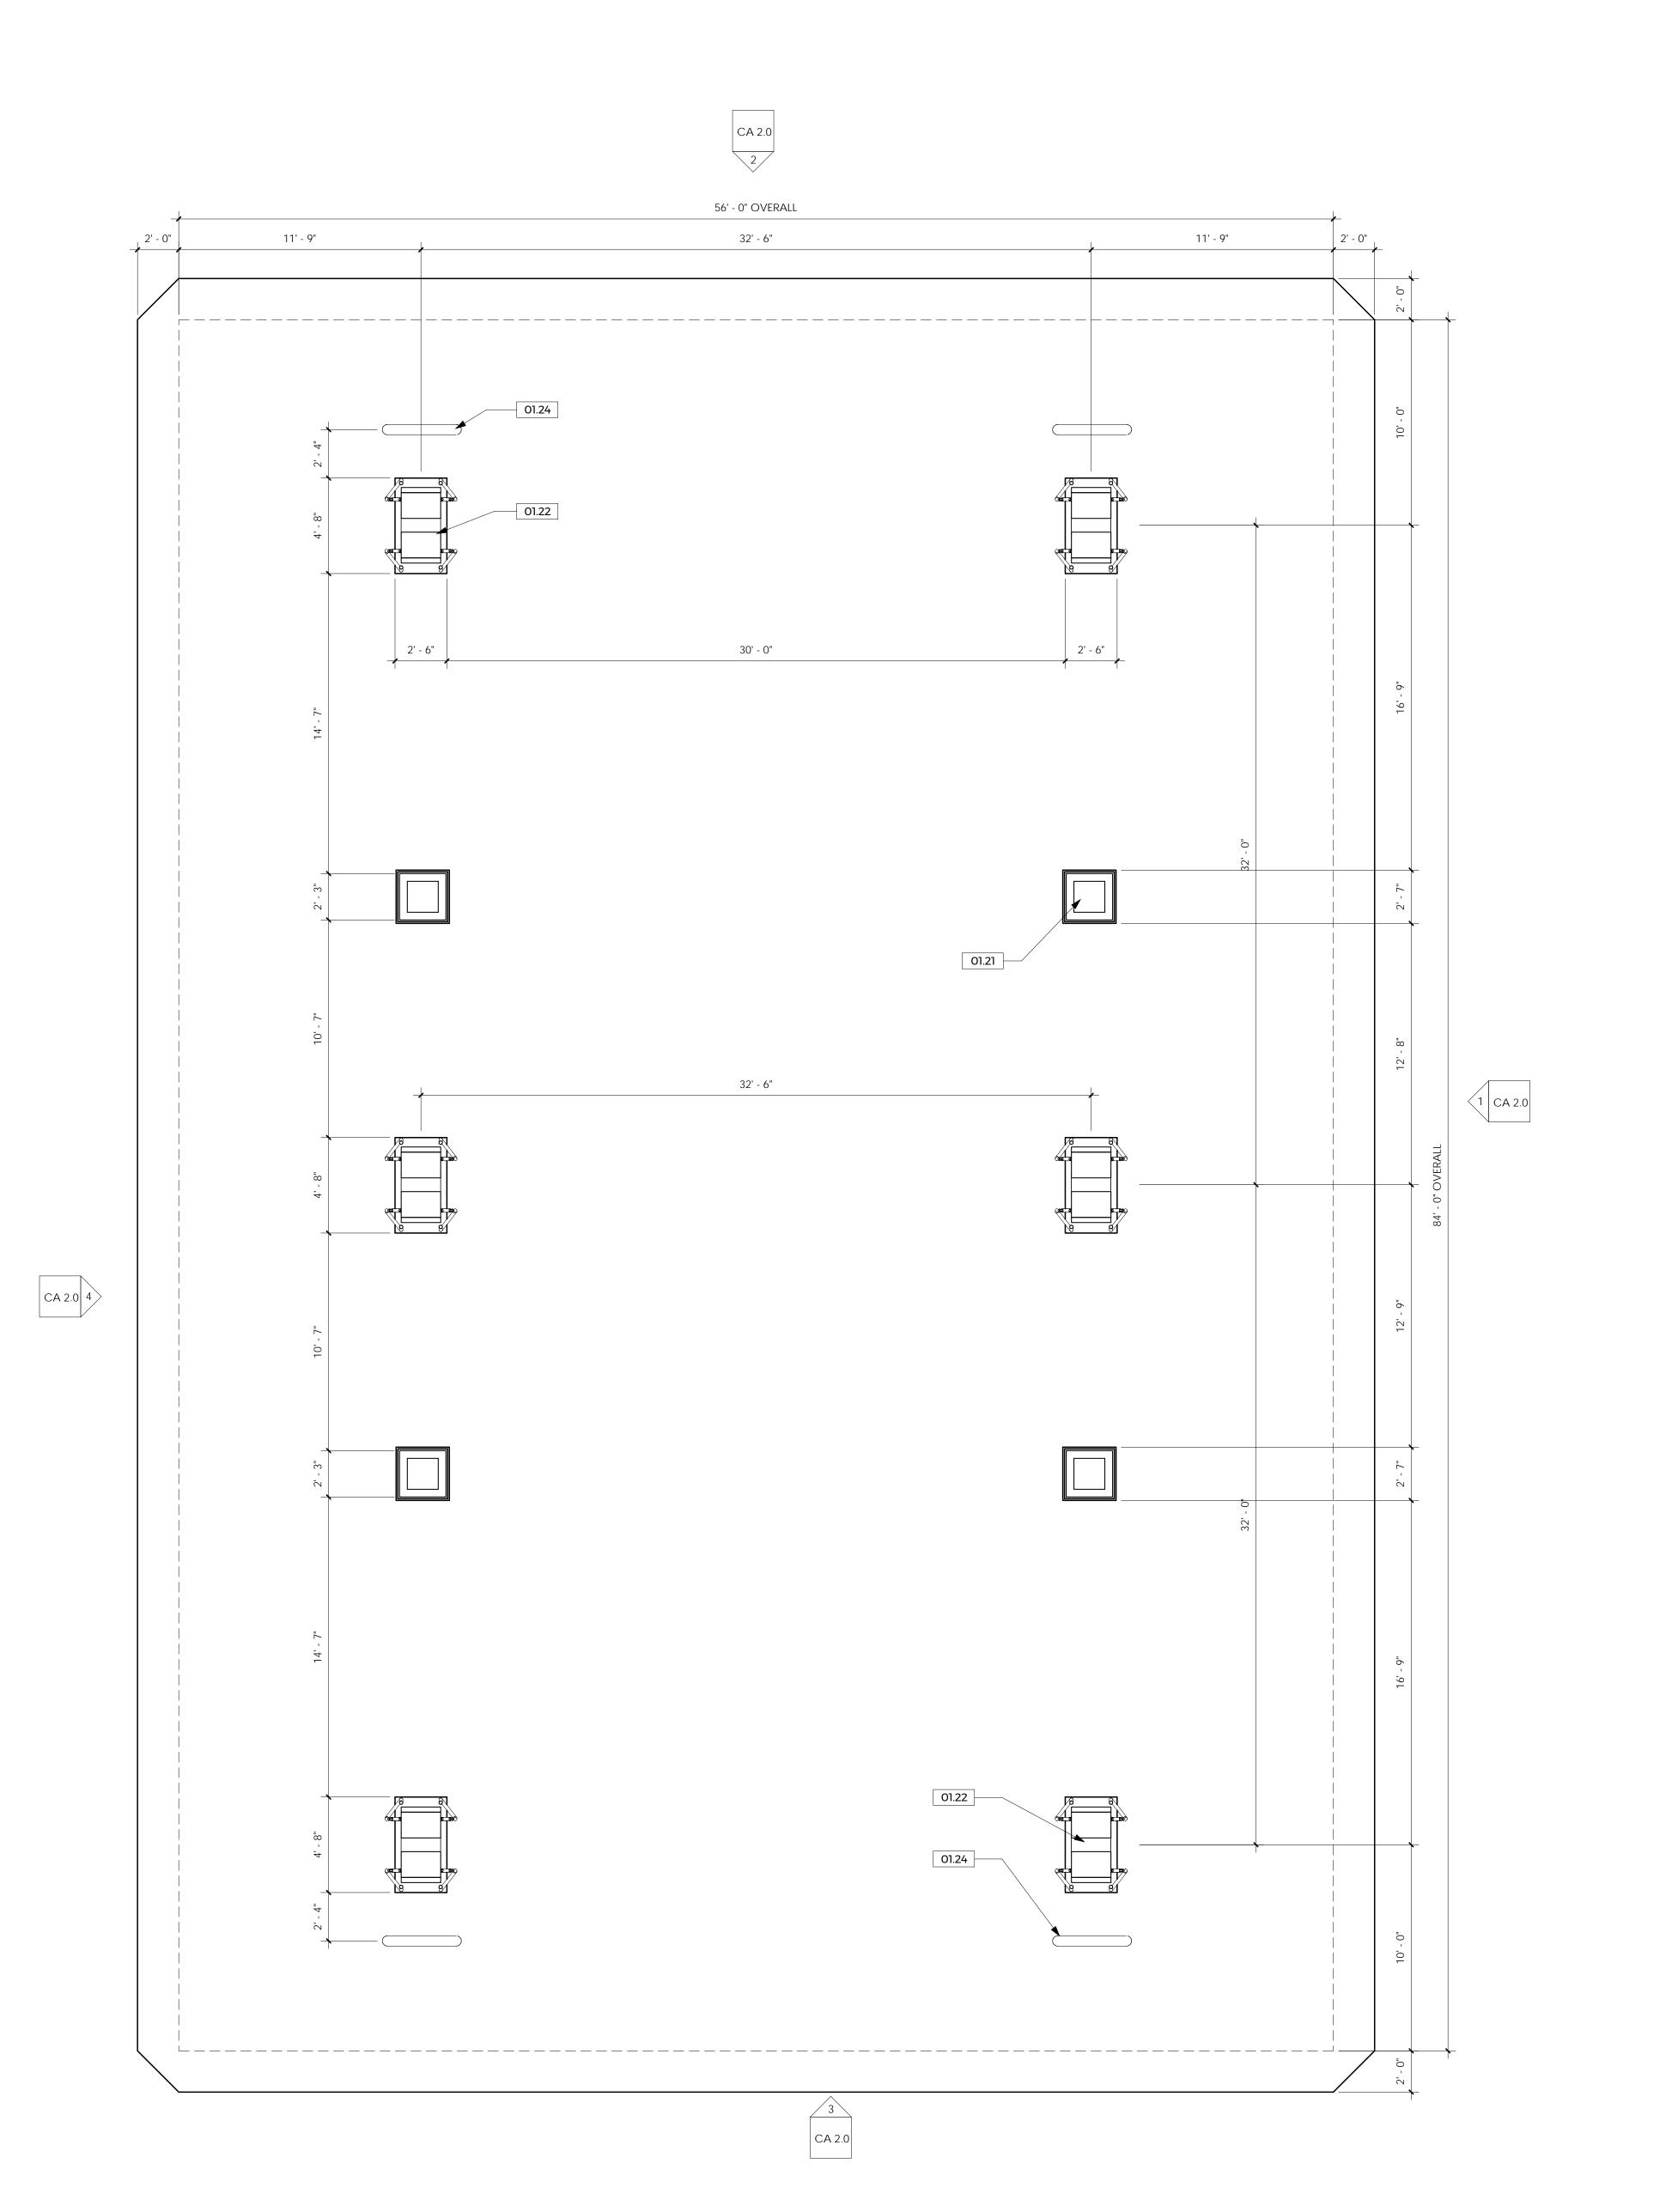

1 CANOPY FLOOR PLAN 1/4" = 1'-0"

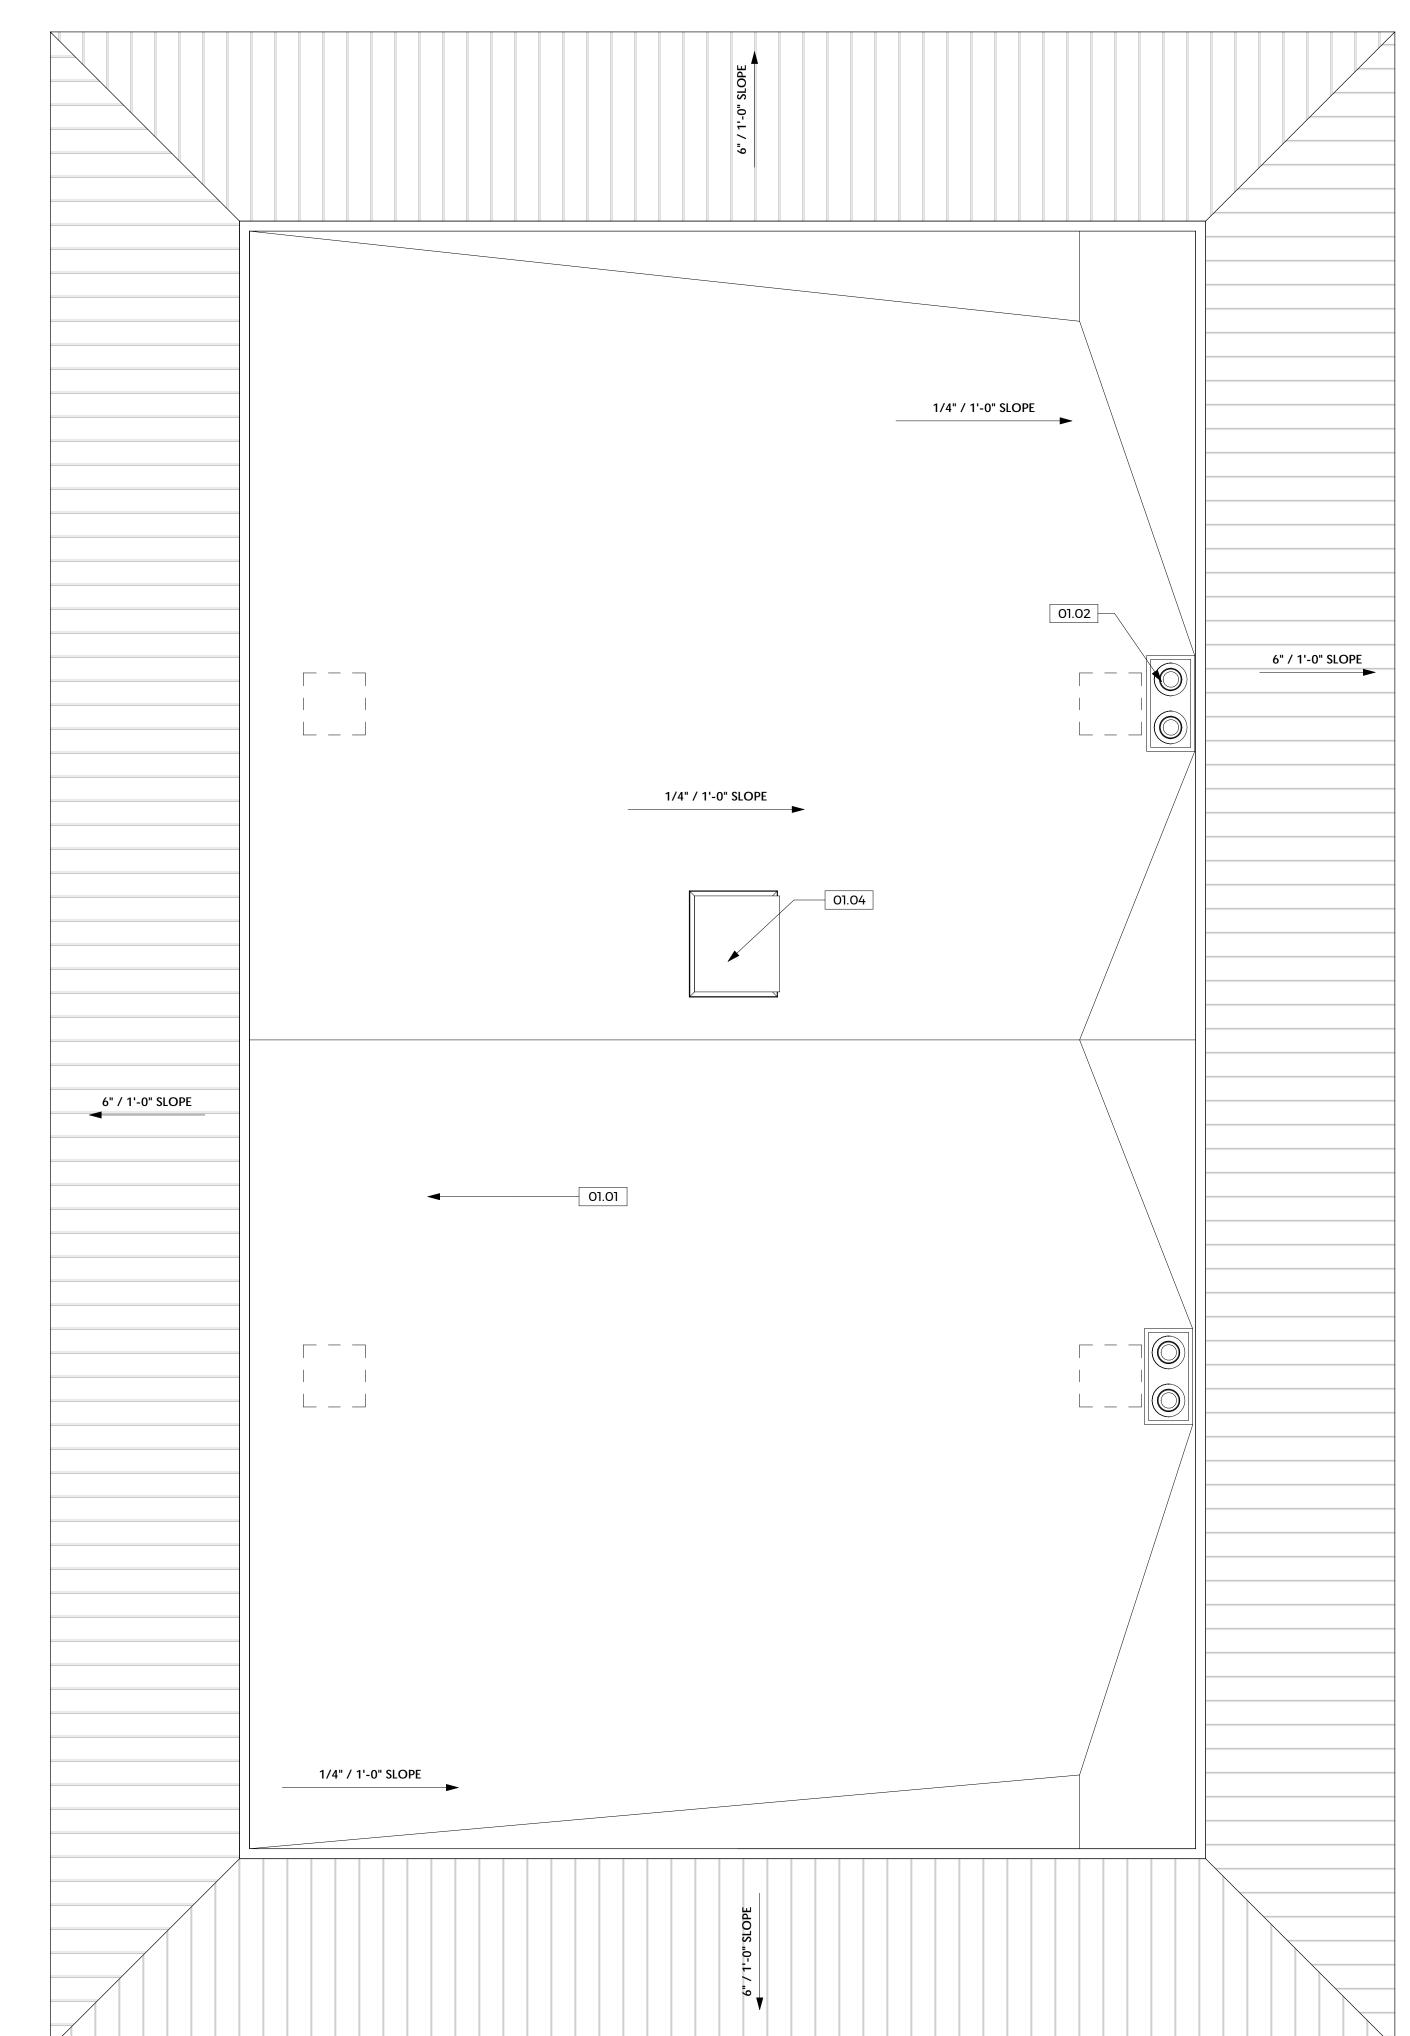

2 CANOPY ROOF PLAN
1/4" = 1'-0"

KEYED NOTES:

COOL ROOFING 60 MIL TPO SINGLE PLY ROOF BY FIRESTRON OR EQUAL. INSTALLATION OF ROOFING SHALL BE IN ACCORDANCE WITH MANUFACTURER'S SPECIFICATIONS

DECK PLATE

ROOF ACCESS HATCH 01.04 METAL FRAMED COLUMNS, TYP. OF 6 01.21

DISPERENSERS WITH ILLUMINATED SIDE SKIRTS AND PUMP TOPPERS, TYP. OF 8

PROTECTIVE BOLLARDS

ROOFING:

CR-1 COOL ROOFING 60 MIL TPO SINGLE PLY ROOF BY FIRESTONE, ICC-ESR-3174

R-01 METAL STANDING SEAM ROOF. MFR: BRIDERSTEEL. SERIES: NAIL STRIP COLOR: OLD ZINC GRAY

EMPIRE DESIGN GROUPInc.

24861 Washington Ave. Murrieta, Calif. 92562 Tel 951-696-1490 Fax 951-696-1443

All ideas, designs and layouts shown on these drawings, including all documents on electronic media are the property of empire design group, and are intended to be used in connection with this specific project only and shall not otherwise be used for any purpose whatsoever without the written consent. and may not be reproduced or used without the written permission of empire design group. All rights reserved.

RAFID HAMIKA

92028

Architect of Record:

GREGORY S. HANN, AIA
24861 WASHINGTON AVE.
MURRIETA, CA 92562
TEL: 951-696-1490
CEL: 951-809-7601
FAX: 951-696-1443
E-MAIL:
ghann@empiregr.biz




		1117111011 17, 202	
Project Numbe		er: EDG#0467	
NO.	DATE	REVISION DESCRIPTI	

DESIGNED BY: RM CHECKED BY: GH DRAWN BY: RM

DRAWING TITLE:

CANOPY FLOOR & ROOF PLAN

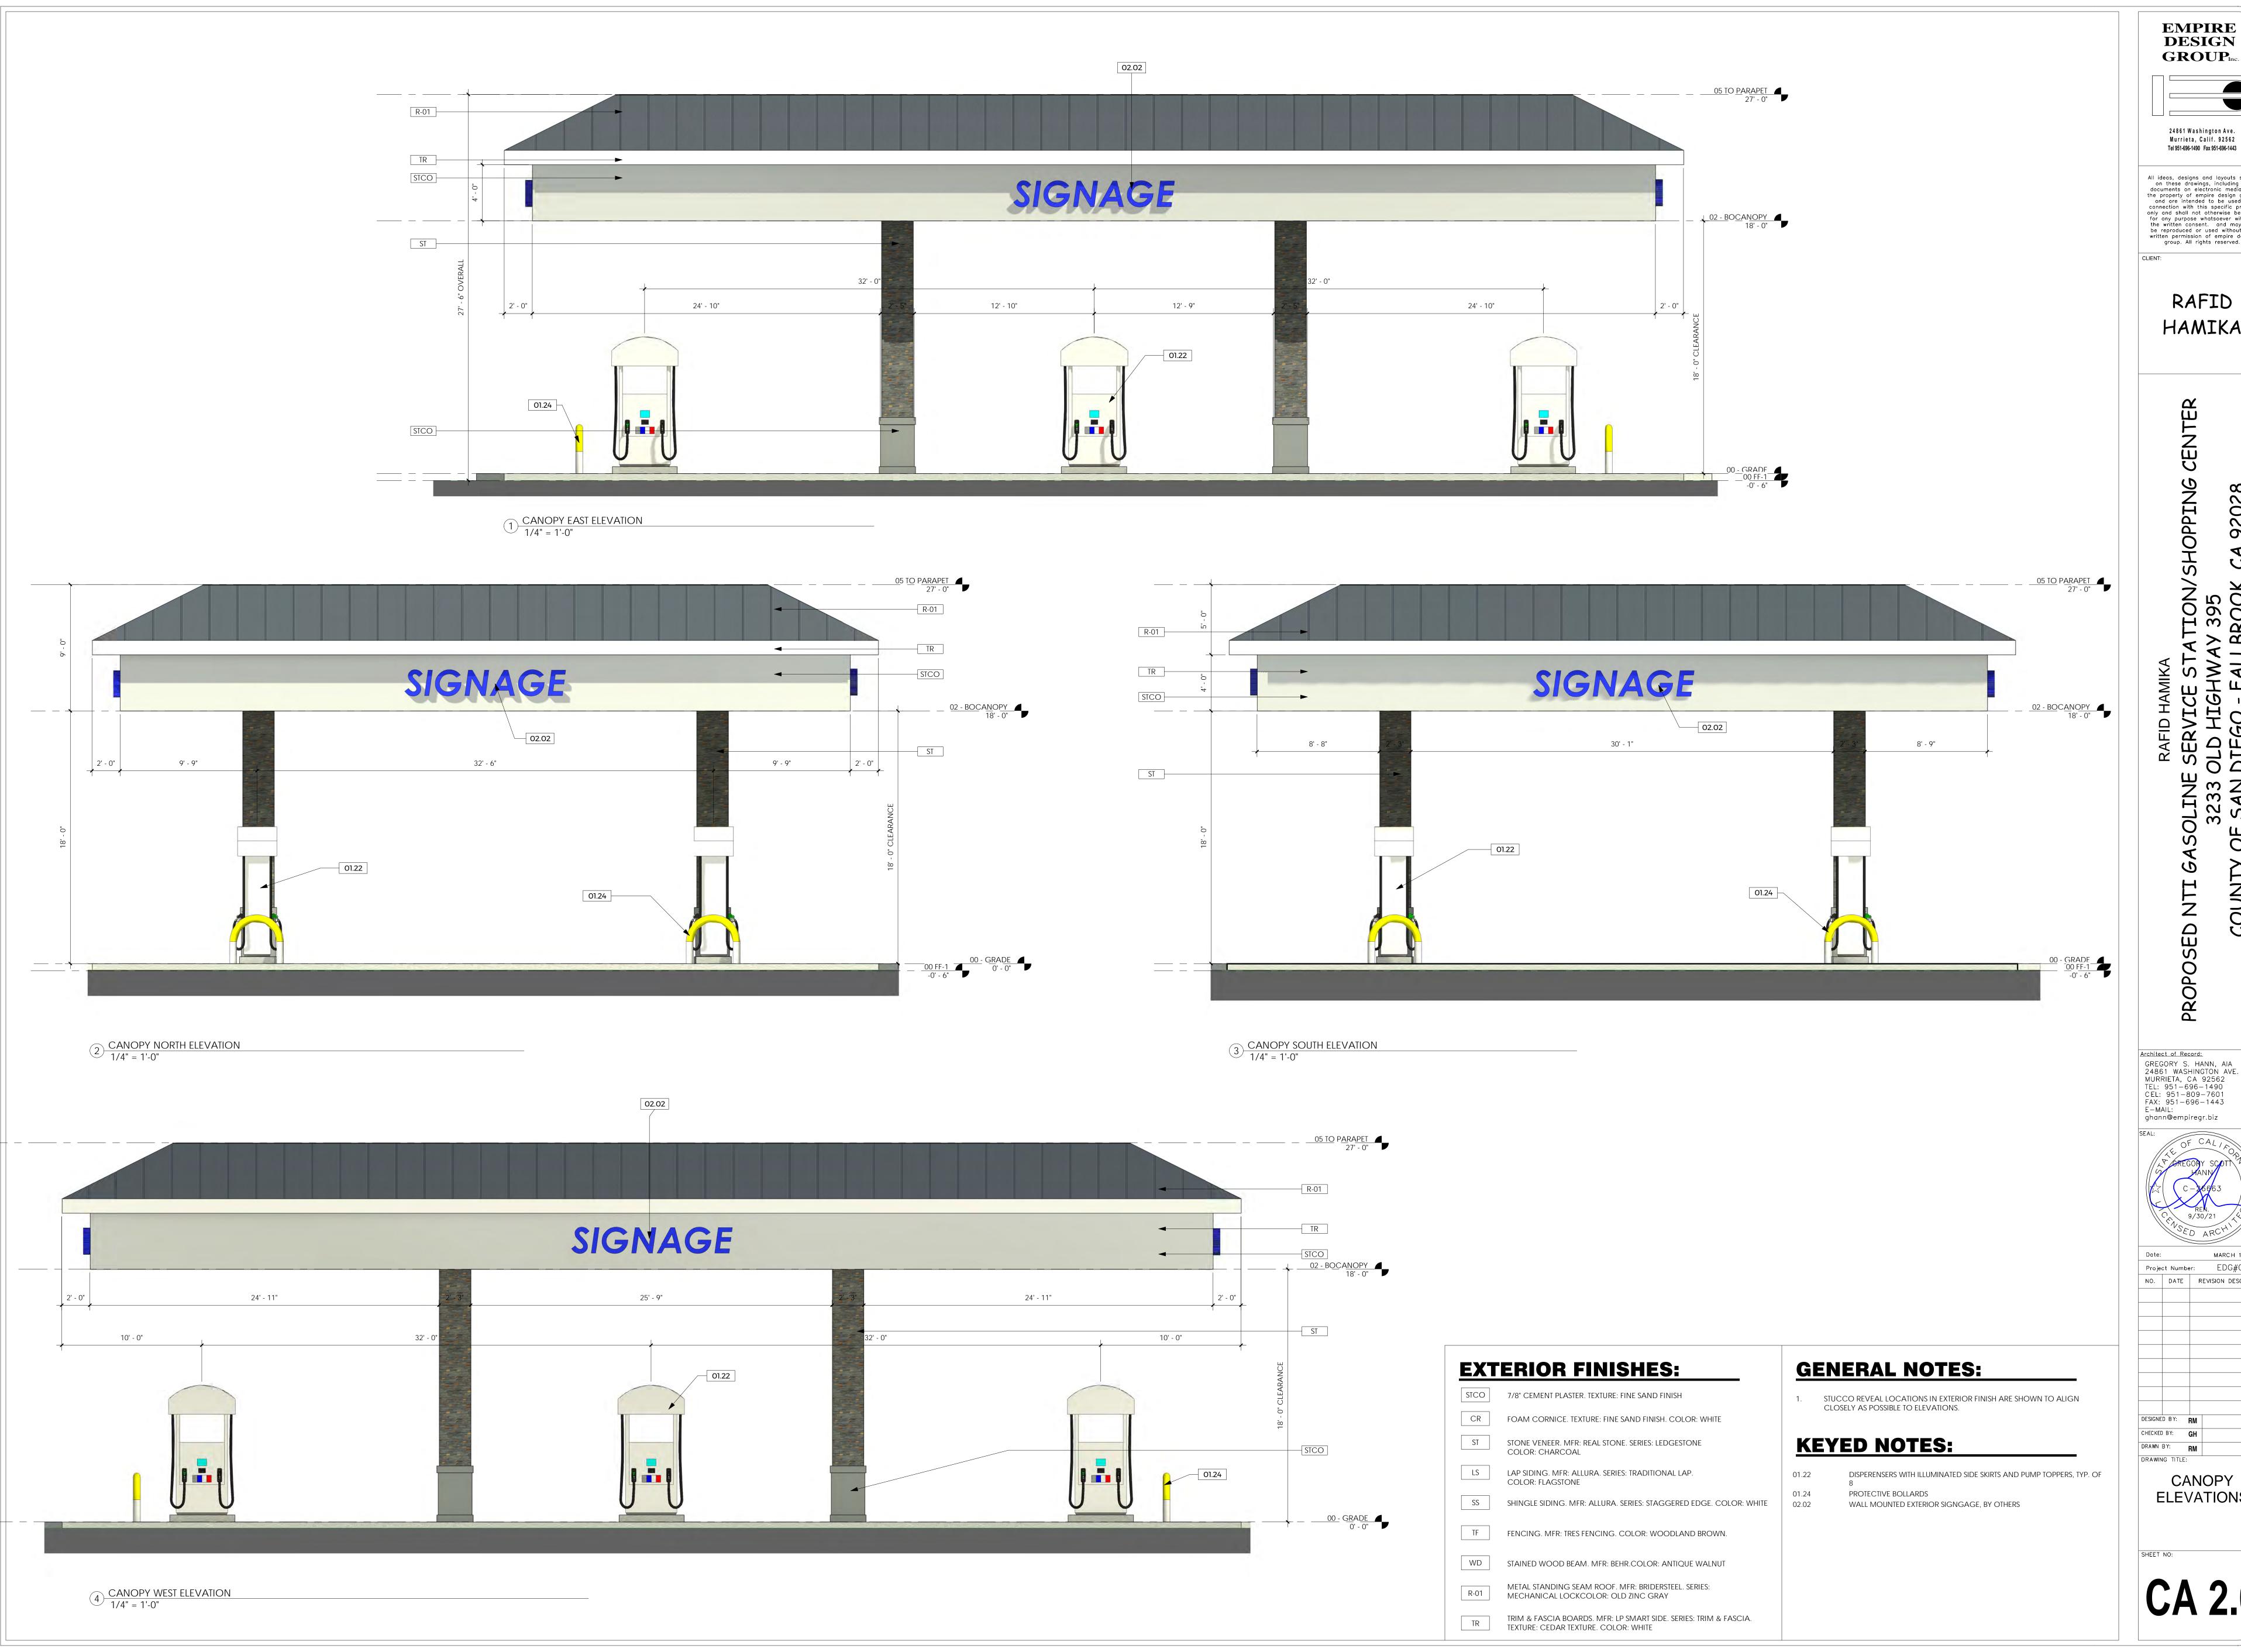

EMPIRE DESIGN GROUPing

> 24861 Washington Ave. Murrieta, Calif. 92562

All ideas, designs and layouts shown on these drawings, including all documents on electronic media are the property of empire design group, and are intended to be used in connection with this specific project only and shall not otherwise be used for any purpose whatsoever without the written consent. and may not be reproduced or used without the written permission of empire design group. All rights reserved.

RAFID HAMIKA

92028


Architect of Record:

GREGORY S. HANN, AIA
24861 WASHINGTON AVE.

MURRIETA, CA 92562
TEL: 951-696-1490
CEL: 951-809-7601
FAX: 951-696-1443
F-MAII: ghann@empiregr.biz

EDG#04672 NO. DATE REVISION DESCRIPTION

CANOPY **ELEVATIONS**

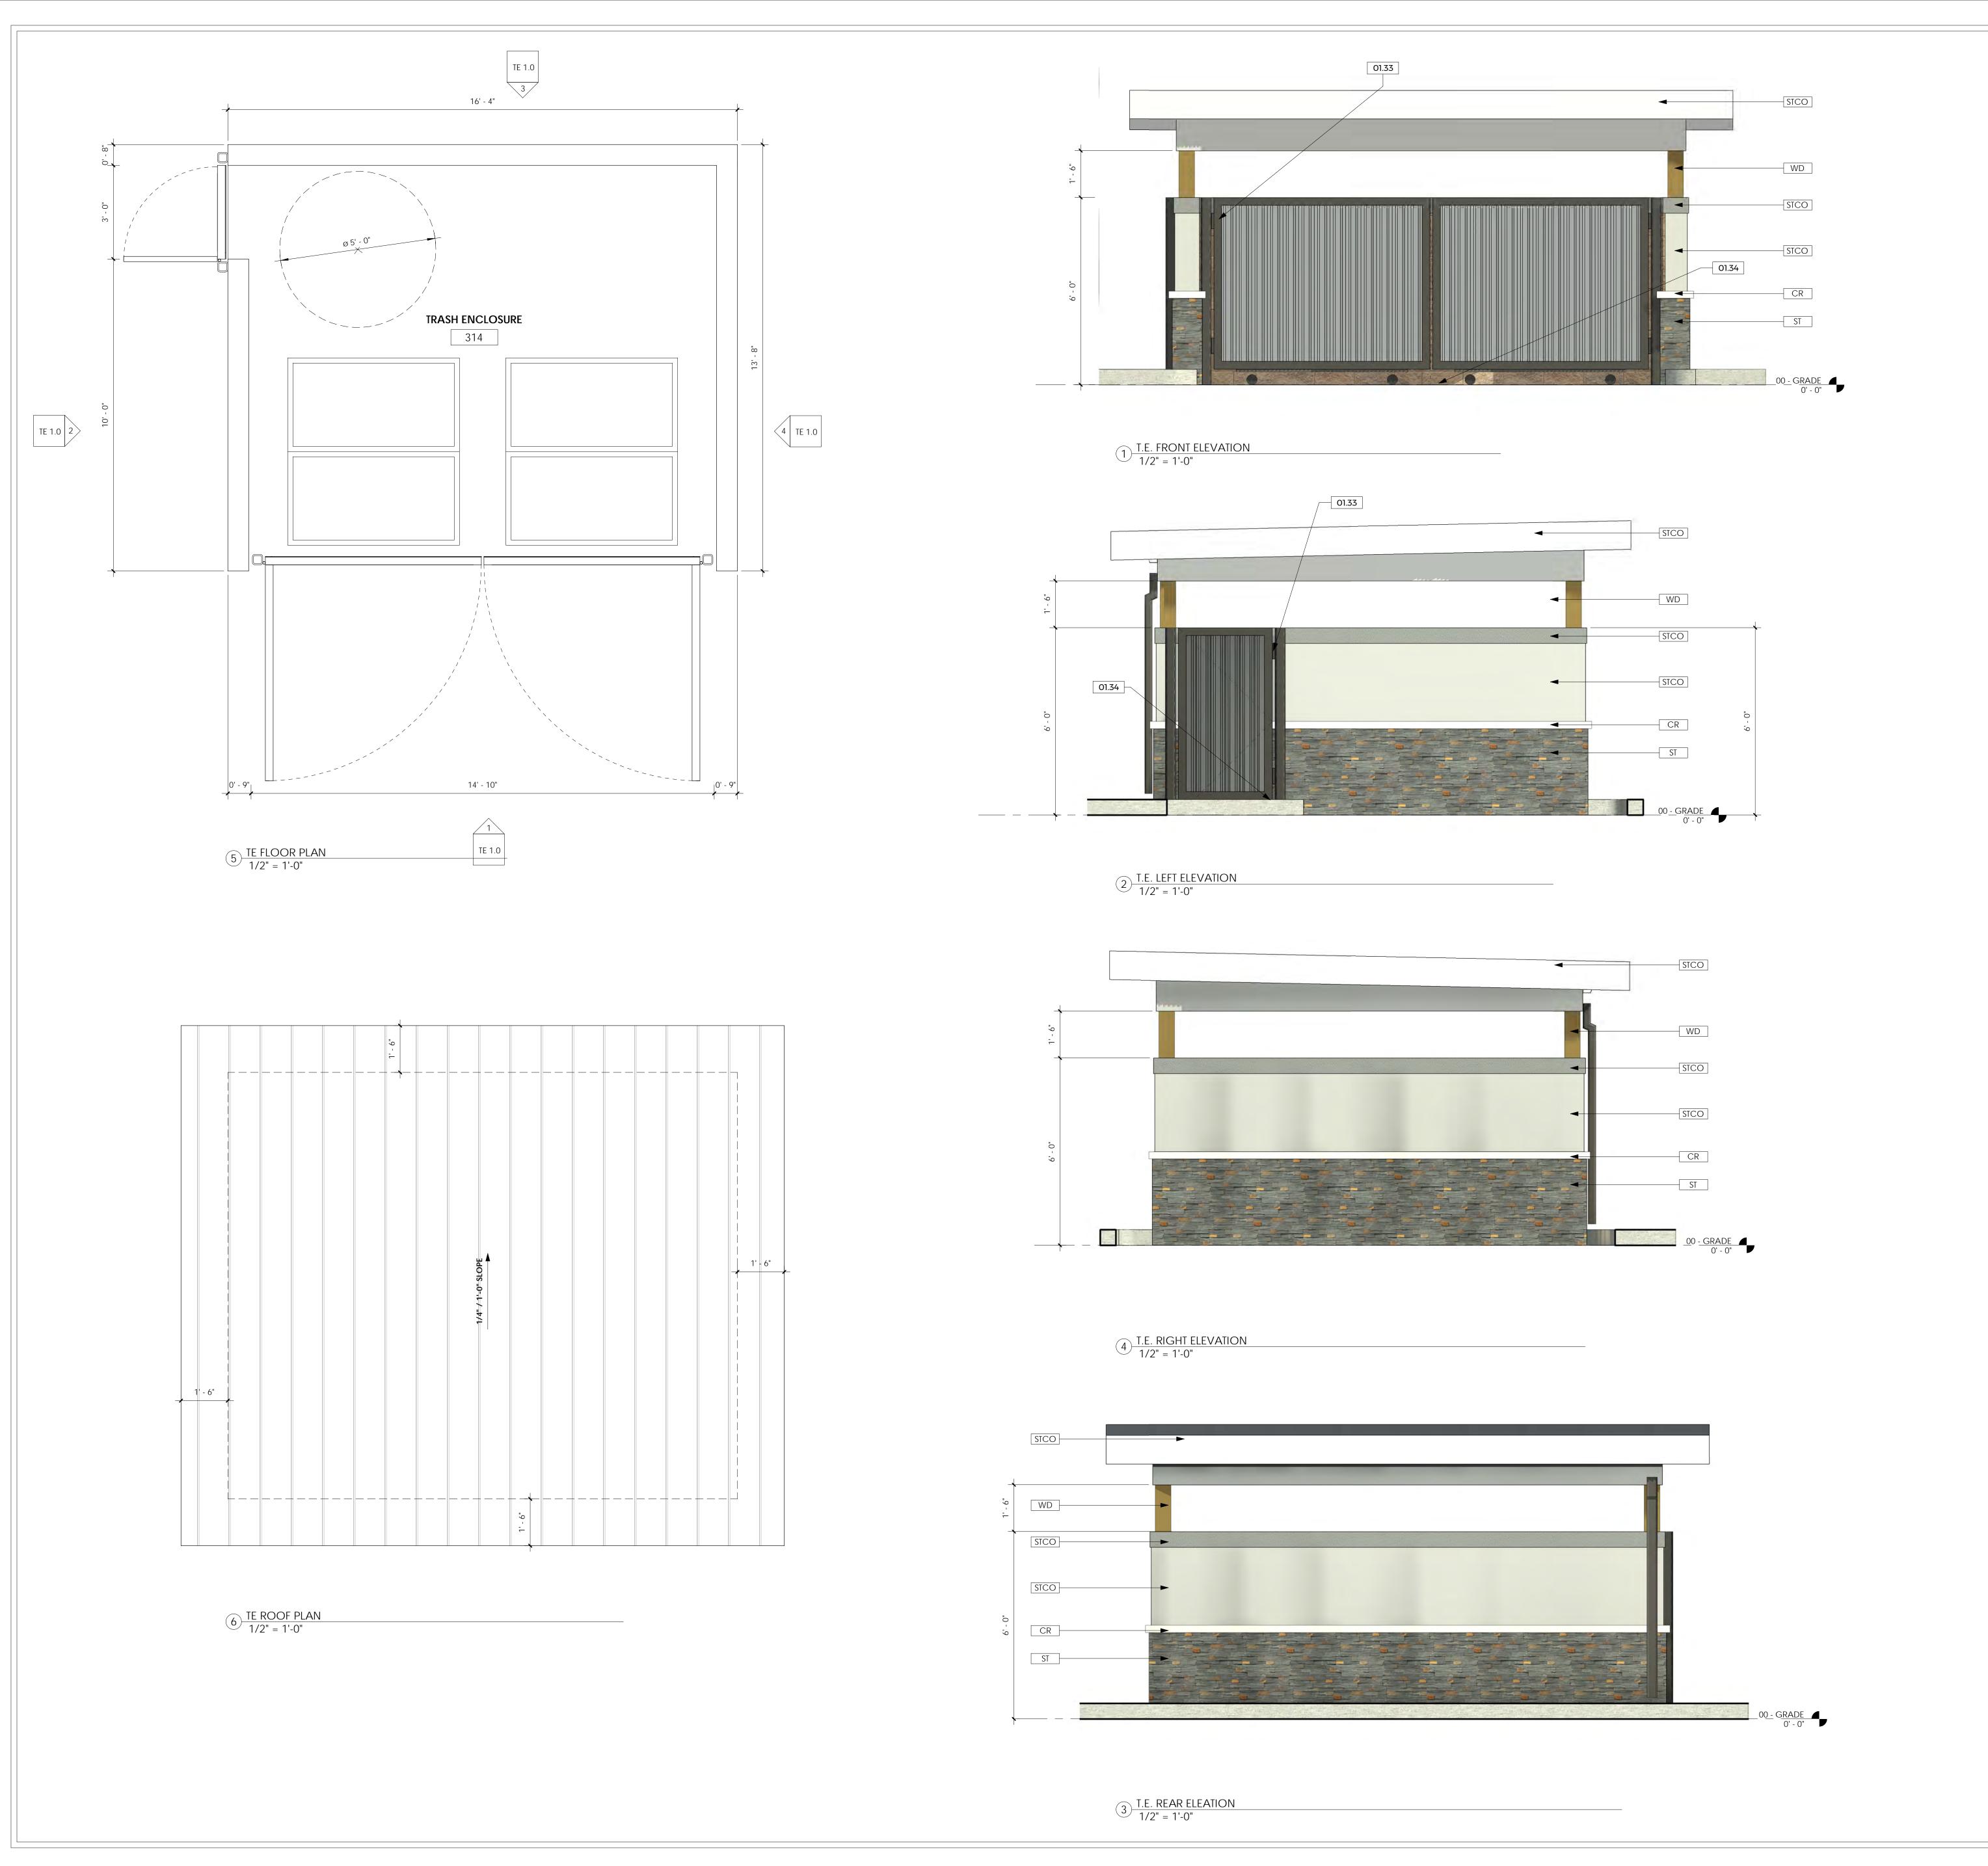

GENERAL NOTES:

1. STUCCO REVEAL LOCATIONS IN EXTERIOR FINISH ARE SHOWN TO ALIGN CLOSELY AS POSSIBLE TO ELEVATIONS.

KEYED NOTES:

01.33
 2 - HEAVY DUTE STEEL HINGES, TYP. @ EACH GATE
 01.34
 STEEL CANE BOLT W/ SLEEVE, LOCATED ON OUTSIDE OF ONE GATE. TYP. @ EACH SIDE

EXTERIOR FINISHES:

STCO 7/8" CEMENT PLASTER. TEXTURE: FINE SAND FINISH

CR FOAM CORNICE. TEXTURE: FINE SAND FINISH. COLOR: WHITE

ST STONE VENEER. MFR: REAL STONE. SERIES: LEDGESTONE COLOR: CHARCOAL

LS LAP SIDING. MFR: ALLURA. SERIES: TRADITIONAL LAP. COLOR: FLAGSTONE

SHINGLE SIDING. MFR: ALLURA. SERIES: STAGGERED EDGE. COLOR: WHITE

FENCING. MFR: TRES FENCING. COLOR: WOODLAND BROWN.

METAL STANDING SEAM ROOF. MFR: BRIDERSTEEL. SERIES: MECHANICAL LOCKCOLOR: OLD ZINC GRAY

WD STAINED WOOD BEAM. MFR: BEHR.COLOR: ANTIQUE WALNUT

TRIM & FASCIA BOARDS. MFR: LP SMART SIDE. SERIES: TRIM & FASCIA.
TEXTURE: CEDAR TEXTURE. COLOR: WHITE

EMPIRE DESIGN GROUP_{Inc.}

24861 Washington Ave. Murrieta, Calif. 92562 Tel 951-696-1490 Fax 951-696-1443

All ideas, designs and layouts shown on these drawings, including all documents on electronic media are the property of empire design group, and are intended to be used in connection with this specific project only and shall not otherwise be used for any purpose whatsoever without the written consent. and may not be reproduced or used without the written permission of empire design group. All rights reserved.

group. All rights reserved.

RAFID HAMIKA

RAFID HAMIKA ASOLINE SERVICE STATION/SHOPPING CENTE 3233 OLD HIGHWAY 395 OF SAN DIEGO - FALLBROOK, CA 92028

Architect of Record:

GREGORY S. HANN, AIA
24861 WASHINGTON AVE.
MURRIETA, CA 92562
TEL: 951-696-1490
CEL: 951-809-7601
FAX: 951-696-1443
E-MAIL:
ghann@empiregr.biz



Date: MARCH 17, 2020
Project Number: EDG#04672
NO. DATE REVISION DESCRIPTION

DESIGNED BY: RM

DESIGNED BY: RM

CHECKED BY: GH

DRAWN BY: RM

DRAWING TITLE:

TRASH ENCLOSURE PLANS & ELEVATIONS

SHEET NO:

TE 1.0