

© COPYRIGHT Proprietary design: These drawings and design are protected by common law copyright. All patentable material contained herein and originating with domusstudio architecture shall be property of domusstudio architecture.
C:\temp\1504 Skyline Senior Residence - A1.0\01.dwg - 10/19/17 - domusstudio.com



Unit Count

Common Space			
Assisted Living	(550 s.f. - 1 bedroom Unit)	Total: 147 Units. There are <u>no</u> Kitchens in these units.	
Independent Living	(550 s.f. - 1 bedroom Unit)	Total: 75 units. There are <u>no</u> Kitchens in these units	
Duplex Units	(1500 s.f. - 2 bedroom Units)	Total: 10 duplex Units with Kitchens	

Main Building unit breakdown by floor

Level 1	25 Independent Living + 23 Assisted Living = 48 Units
Level 2	25 Independent Living + 49 Assisted Living = 74 Units
Level 3	25 Independent Living + 49 Assisted Living = 74 Units
Level 4	0 Independent Living + 26 Assisted Living = 26 Units
Totals:	75 Independent Living + 147 Assisted Living = 222 Units

Notes

- 1 Lobby/Reception Desk
- 3 Administrative Offices
- 4 Clinic/Senior Services
- 7 Nurses Area
- 14 Patio
- 22 Dog Run
- 24 Coffee Shop/Lounge
- 25 Fitness Room/Yoga Room
- 26 Craft Room
- 28 Pool

1 Site - Main Level Colored Plans
1" = 50'-0"

Skyline Senior Residence
11330 Camp Road

domusstudioarchitecture
domusstudio
2150 West Washington, Suite 303
San Diego, California 92110

Date: Sept. 18, 2017

Team
Project No. 1504
Drawing No.

© COPYRIGHT Proprietary design: These drawings and design are protected by common law copyright. All patentable material contained herein and originating with domusstudio architecture shall be property of domusstudio architecture.
C:\temp\1504 Skyline Senior Residence - A11C1016_01n.dwg@domusstudio.com\1

Unit Count

Common Space		
Assisted Living	(550 s.f. - 1 bedroom Unit)	Total: 147 Units. There are <u>no</u> Kitchens in these units.
Independent Living	(550 s.f. - 1 bedroom Unit)	Total: 75 units. There are <u>no</u> Kitchens in these units
Duplex Units	(1500 s.f. - 2 bedroom Units)	Total: 10 duplex Units with Kitchens

Main Building unit breakdown by floor

Level 1	25 Independent Living + 23 Assisted Living = 48 Units
Level 2	25 Independent Living + 49 Assisted Living = 74 Units
Level 3	25 Independent Living + 49 Assisted Living = 74 Units
Level 4	0 Independent Living + 26 Assisted Living = 26 Units
Totals:	75 Independent Living + 147 Assisted Living = 222 Units

Notes

- 2 Memory Court
- 12 Kitchen
- 13 Dining Room
- 21 Service Parking and Bridge to Kitchen
- 27 Terrace Dining

Skyline Senior Residence
11330 Camp Road

domusstudioarchitecture
domusstudio
ARCHITECTURE
2150 West Washington, Suite 303
San Diego, California 92110

Date: Sept. 18, 2017

Team
Project No. 1504
Drawing No.

A1.1

Floor Plan - Second Level



1 Site - Second Level
1" = 50'-0"

© COPYRIGHT Proprietary design: These drawings and design are protected by common law copyright. All patentable material contained herein and originating with domusstudio architecture shall be property of domusstudio architecture.
C:\temp\1504 Skyline Senior Residence - A11C1010_01n.dwg@domusstudio.com\nt

Unit Count

	Common Space		
	Assisted Living	(550 s.f. - 1 bedroom Unit)	Total: 147 Units. There are <u>no</u> Kitchens in these units.
	Independent Living	(550 s.f. - 1 bedroom Unit)	Total: 75 units. There are <u>no</u> Kitchens in these units
	Duplex Units	(1500 s.f. - 2 bedroom Units)	Total: 10 duplex Units with Kitchens

Main Building unit breakdown by floor

Level 1	25 Independent Living + 23 Assisted Living = 48 Units
Level 2	25 Independent Living + 49 Assisted Living = 74 Units
Level 3	25 Independent Living + 49 Assisted Living = 74 Units
Level 4	<u>0 Independent Living + 26 Assisted Living = 26 Units</u>
Totals:	75 Independent Living + 147 Assisted Living = 222 Units

Notes

© COPYRIGHT Proprietary design: These drawings and design are protected by common law copyright. All patentable material contained herein and originating with domusstudio architecture shall be property of domusstudio architecture.
C:\temp\1504 Skyline Senior Residence - A1.1\1504_Skyline Senior Residence - A1.1.dwg 10/19/2017 10:10:10 AM domusstudio.com



Unit Count

Common Space		
Assisted Living	(550 s.f. - 1 bedroom Unit)	Total: 147 Units. There are <u>no</u> Kitchens in these units.
Independent Living	(550 s.f. - 1 bedroom Unit)	Total: 75 units. There are <u>no</u> Kitchens in these units
Duplex Units	(1500 s.f. - 2 bedroom Units)	Total: 10 duplex Units with Kitchens

Main Building unit breakdown by floor

Level 1	25 Independent Living + 23 Assisted Living = 48 Units
Level 2	25 Independent Living + 49 Assisted Living = 74 Units
Level 3	25 Independent Living + 49 Assisted Living = 74 Units
Level 4	0 Independent Living + 26 Assisted Living = 26 Units
Totals:	75 Independent Living + 147 Assisted Living = 222 Units

Notes

Parking Provided

Parking Structure:	77 Spaces
Surface Parking:	30 Spaces
Duplex Garage Parking:	10 Spaces
Duplex Driveway Parking:	10 Spaces
<u>Duplex Surface Parking:</u>	<u>12 Spaces</u>
Total:	139 Spaces

$$1/4'' = 1'-0''$$

Skyline Senior Residence
11330 Camp Road


domusstudio
ARCHITECTURE

Date: Sept. 18, 2017

A1.5

© COPYRIGHT Proprietary design: These drawings and design are protected by common law copyright. All patentable material contained herein and originating with domusstudio architecture shall be property of domusstudio architecture.
C:\temp\1504 Skyline Senior Residence - A1616161.dgn 10/19/17 domusstudio.com\xt

2 Roof Plan
1" = 50'-0"

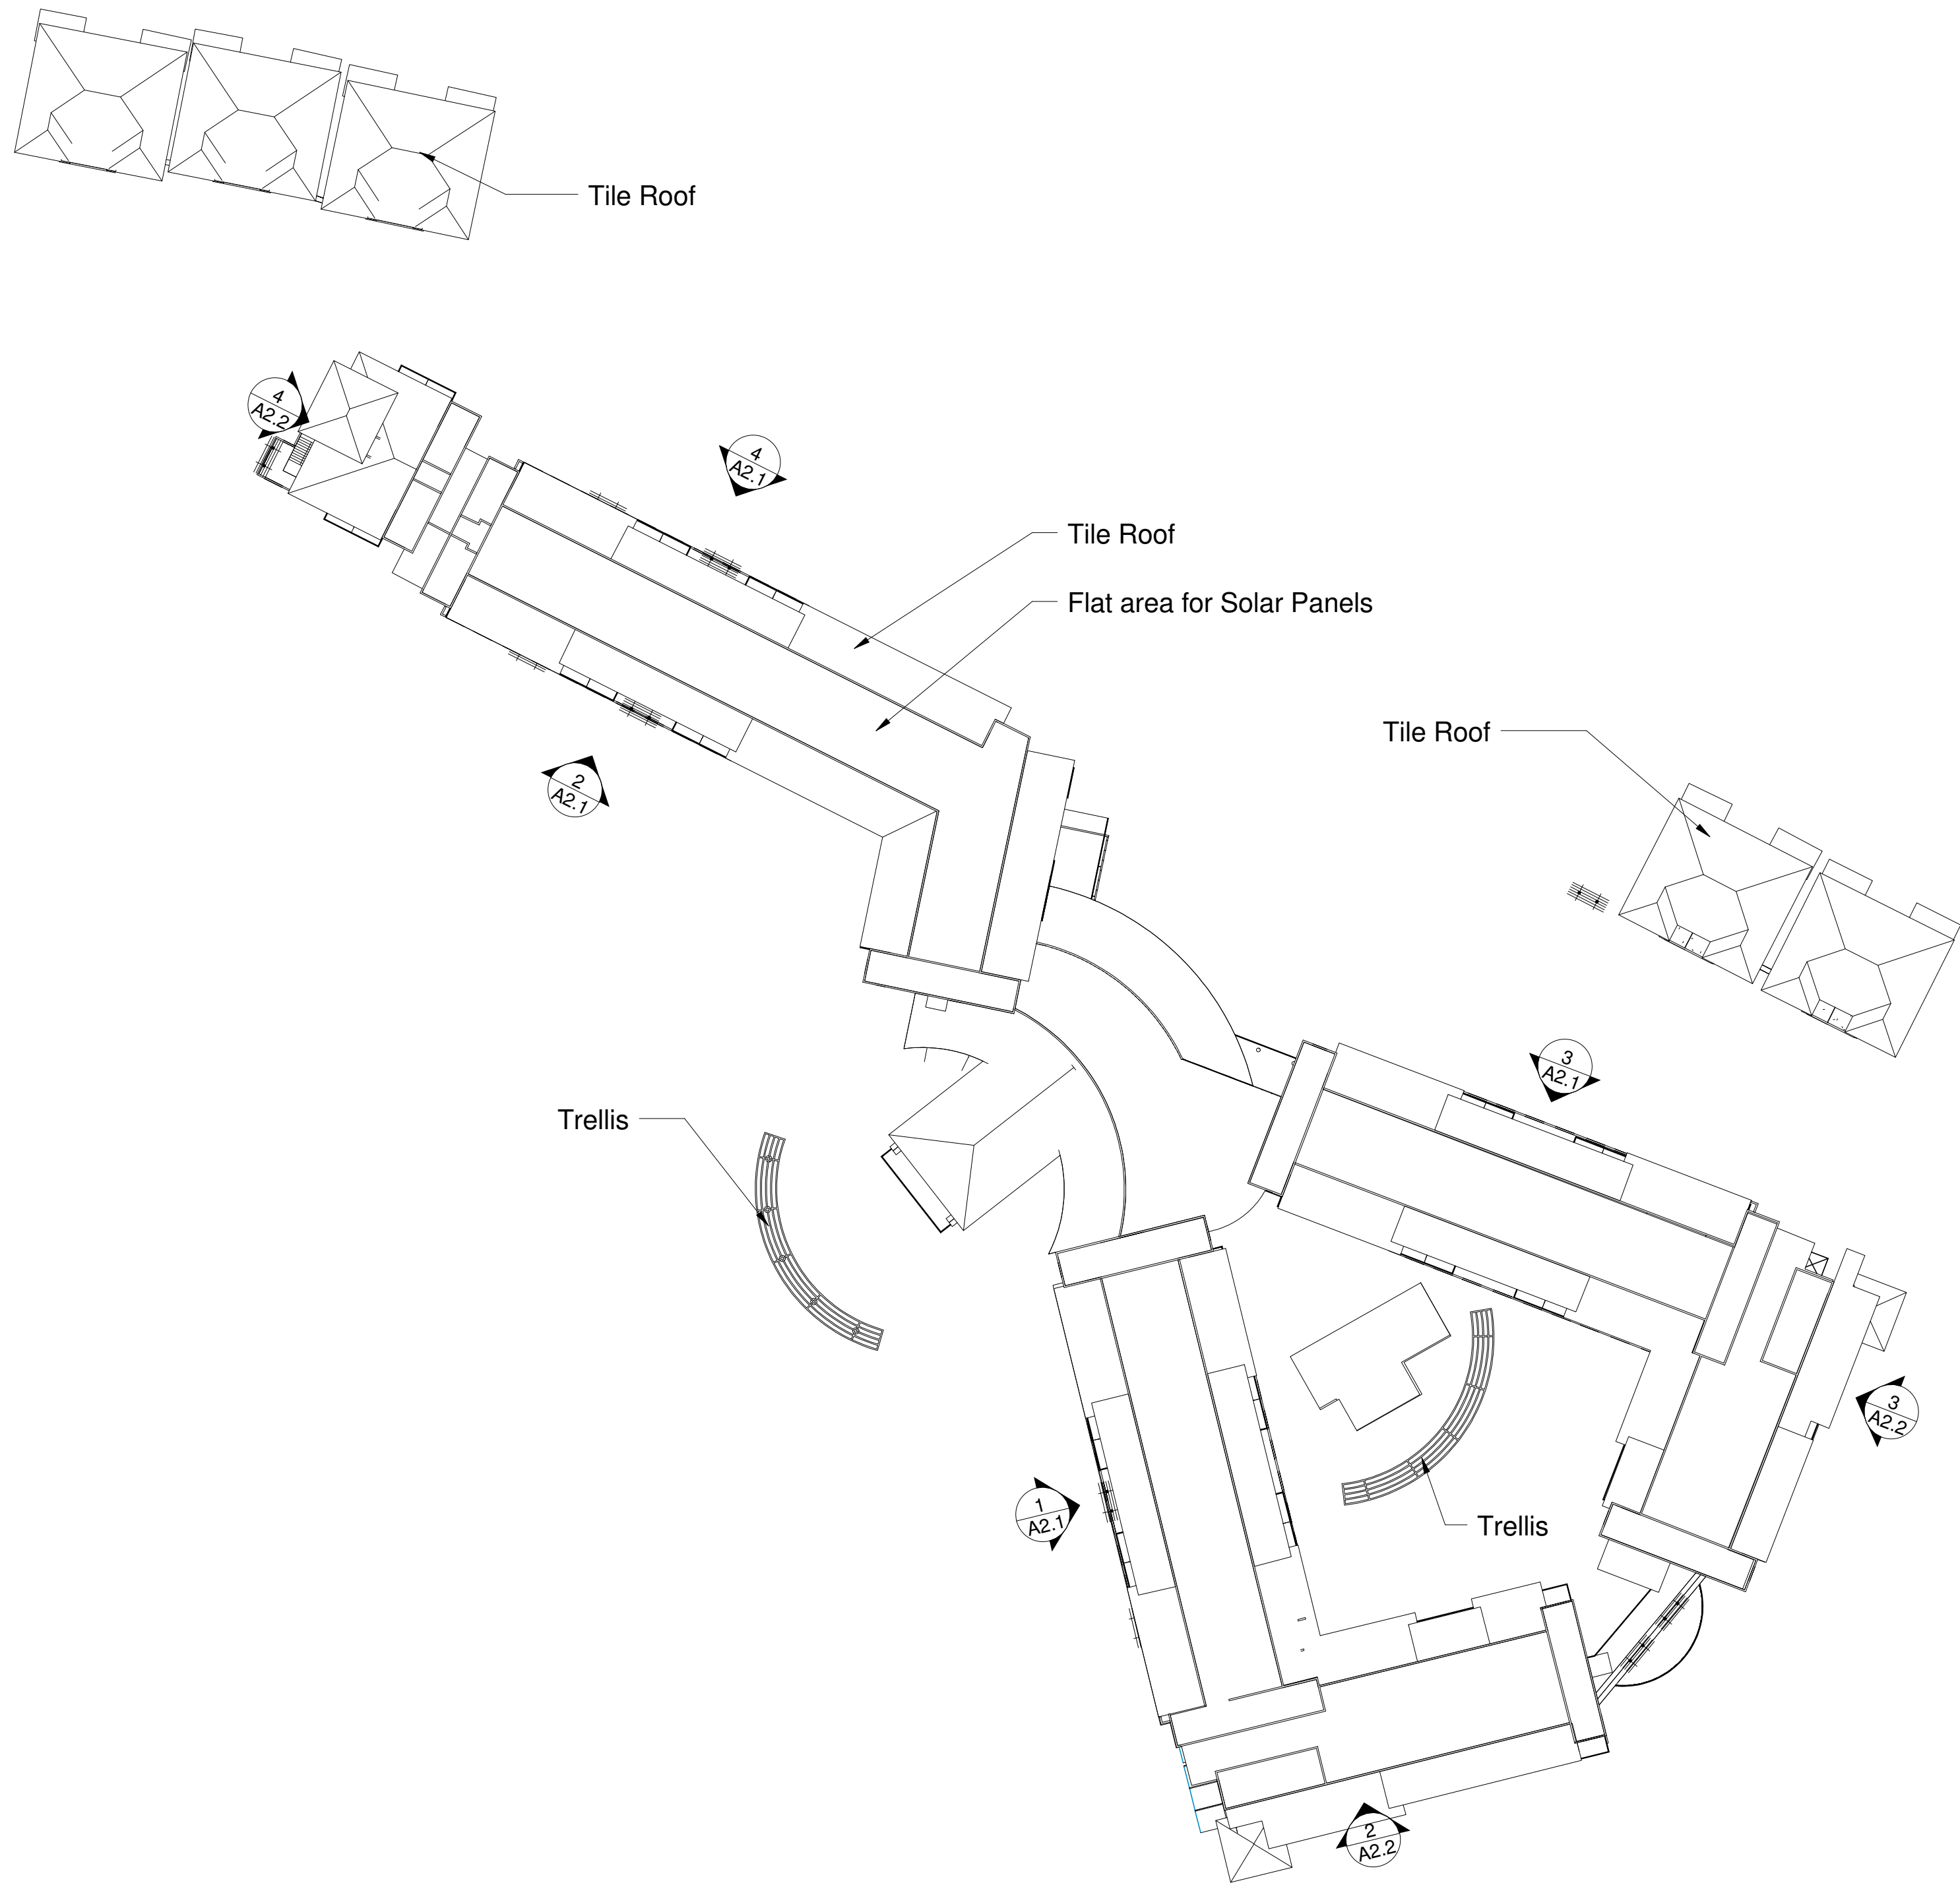

Notes

Skyline Senior Residence
11330 Camp Road

Roof Plan

domusstudioarchitecture
domusstudio
ARCHITECTURE
2150 West Washington, Suite 303
San Diego, California 92110

Date: Sept. 18, 2017

Team
Project No. 1504
Drawing No.

A1.6


© COPYRIGHT Proprietary design: These drawings and design are protected by common law copyright. All patentable material contained herein and originating with domusstudio architecture shall be property of domusstudio architecture.
C:\temp\1504 Skyline Senior Residence - A2.1\1504 Skyline Senior Residence - A2.1.dwg 1/18/2017 10:10:10 AM domusstudio.com



1 Site Elevation - South (Right)
1" = 20'-0"



2 Site Elevation - South (Left)
1" = 20'-0"

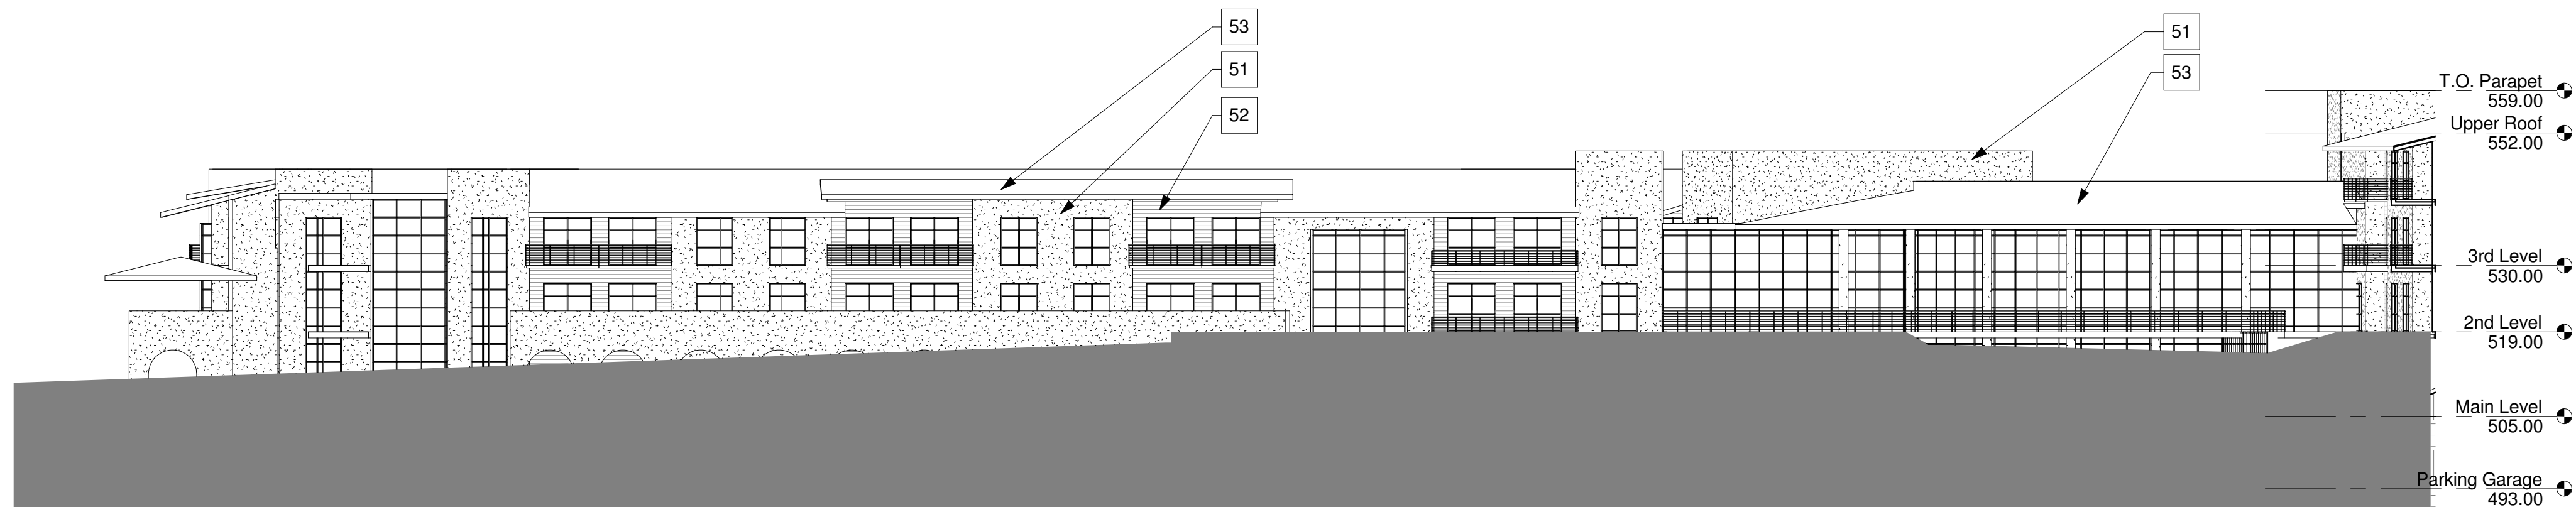

3 Site Elevation - North (Left)
1" = 20'-0"



4 Site Elevation - North (Right)
1" = 20'-0"

Notes

- | | |
|----|-----------|
| 51 | Stucco |
| 52 | Siding |
| 53 | Tile Roof |
| 54 | Trellis |
| 56 | Window |

Skyline Senior Residence
11330 Camp Road

Elevations

domusstudioarchitecture




2150 West Washington, Suite 303
San Diego, California 92110

Date: Sept. 18, 2017

Team	
Project No.	1504
Drawing No.	


A2.1

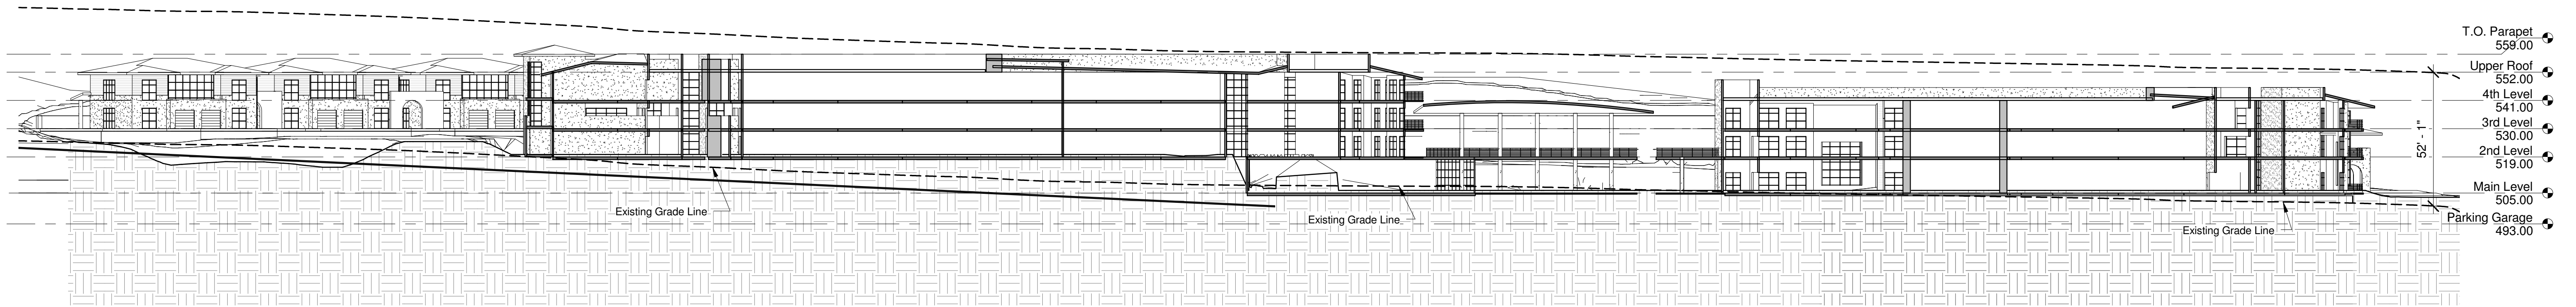

1 Site Section - NorthSouth
1/32" = 1'-0"



2 Site Elevation - East (left)
1" = 20'-0"

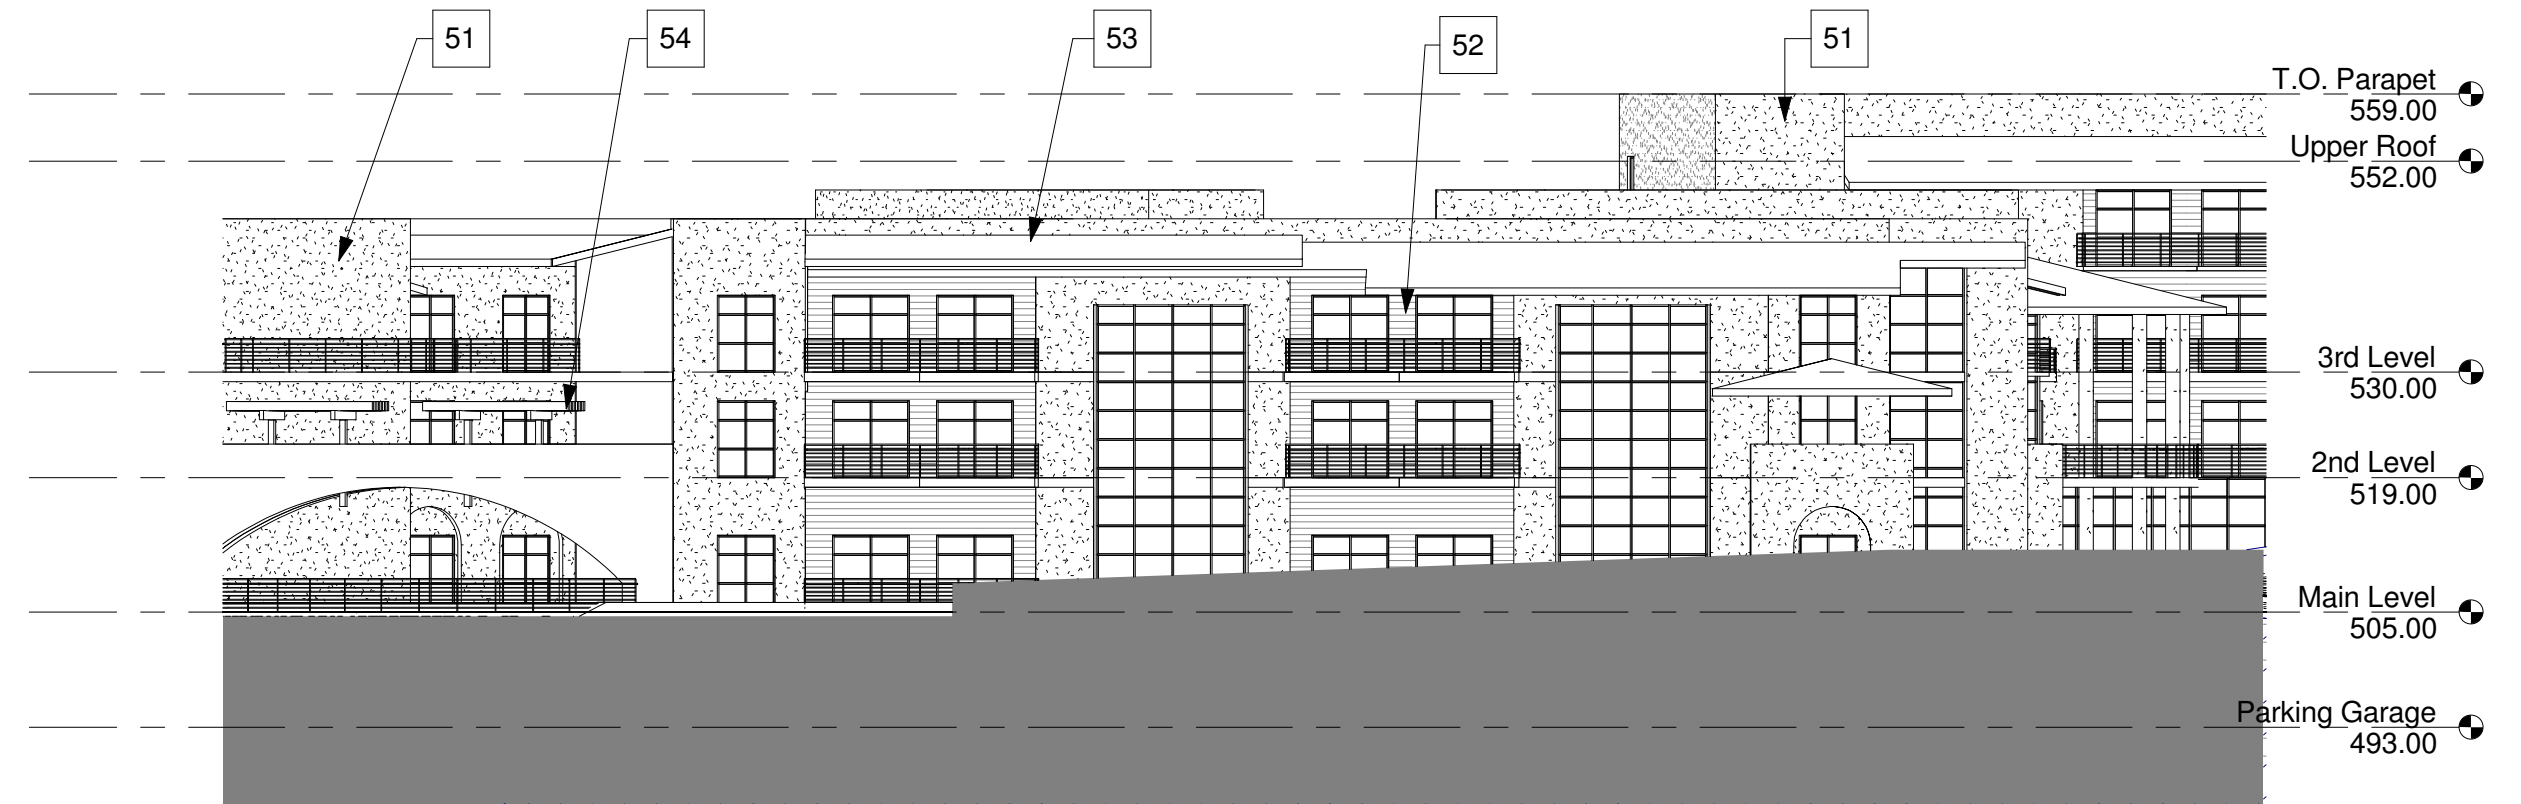

3 Site Elevation - East (Right)
1" = 20'-0"



4 West Elevation
1" = 20'-0"

- 51 Stucco
- 52 Siding
- 53 Tile Roof
- 54 Trellis
- 56 Window

Notes

Skyline Senior Residence
11330 Camp Road

Elevations/Sections

domusstudioarchitecture




2150 West Washington, Suite 303
San Diego, California 92110


Date: Sept. 18, 2017

Team
Project No. 1504
Drawing No.


A2.2

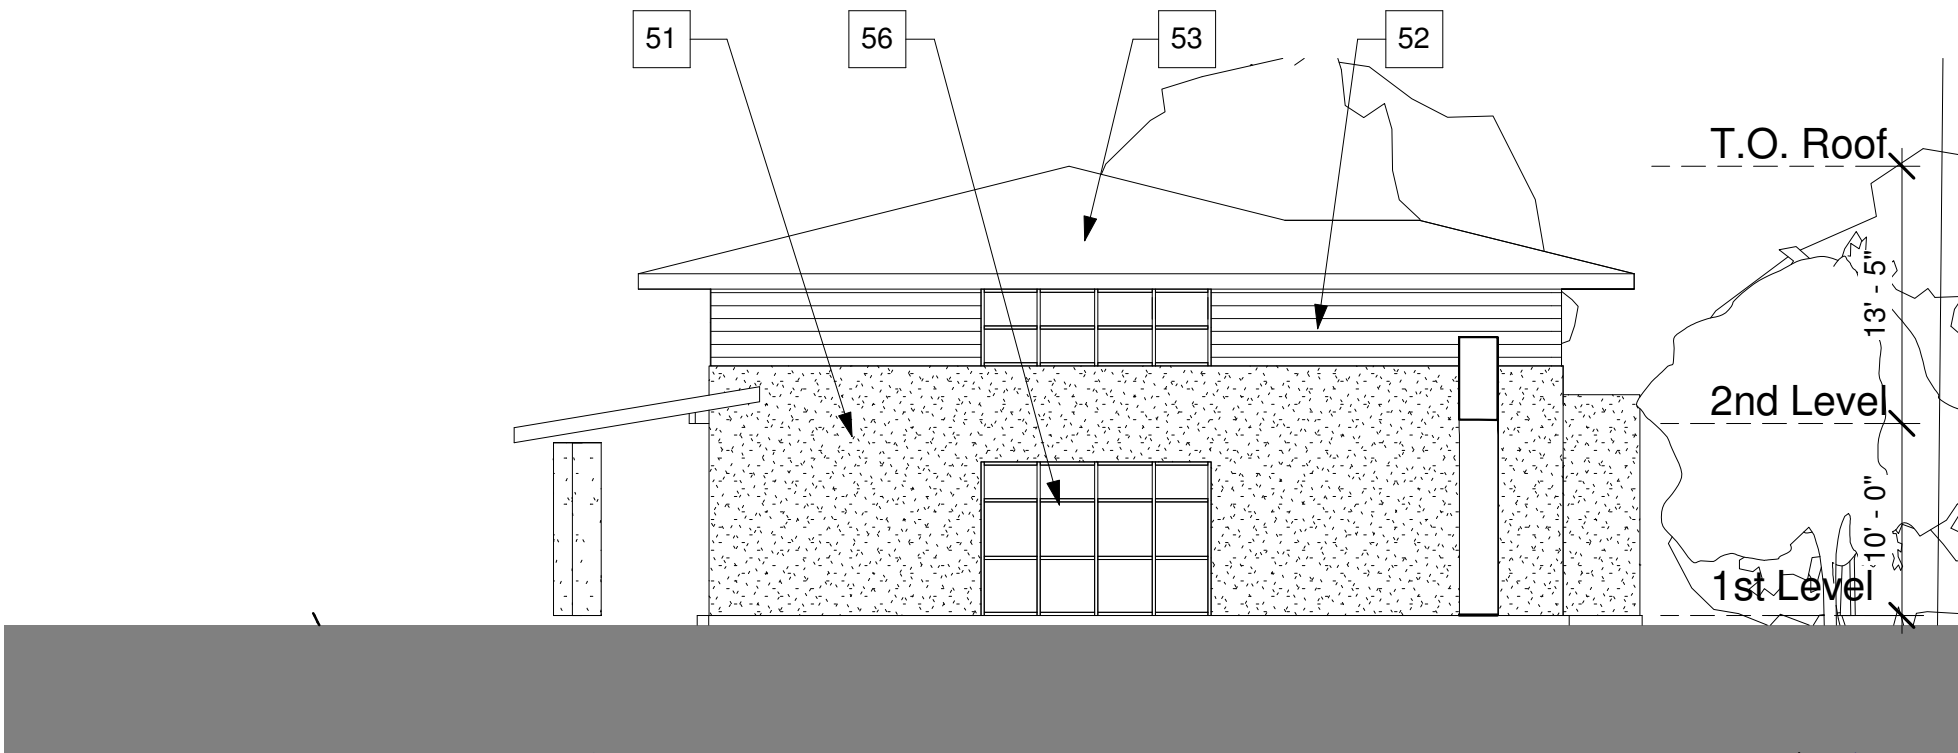


1 West Elevation
1" = 10'-0"

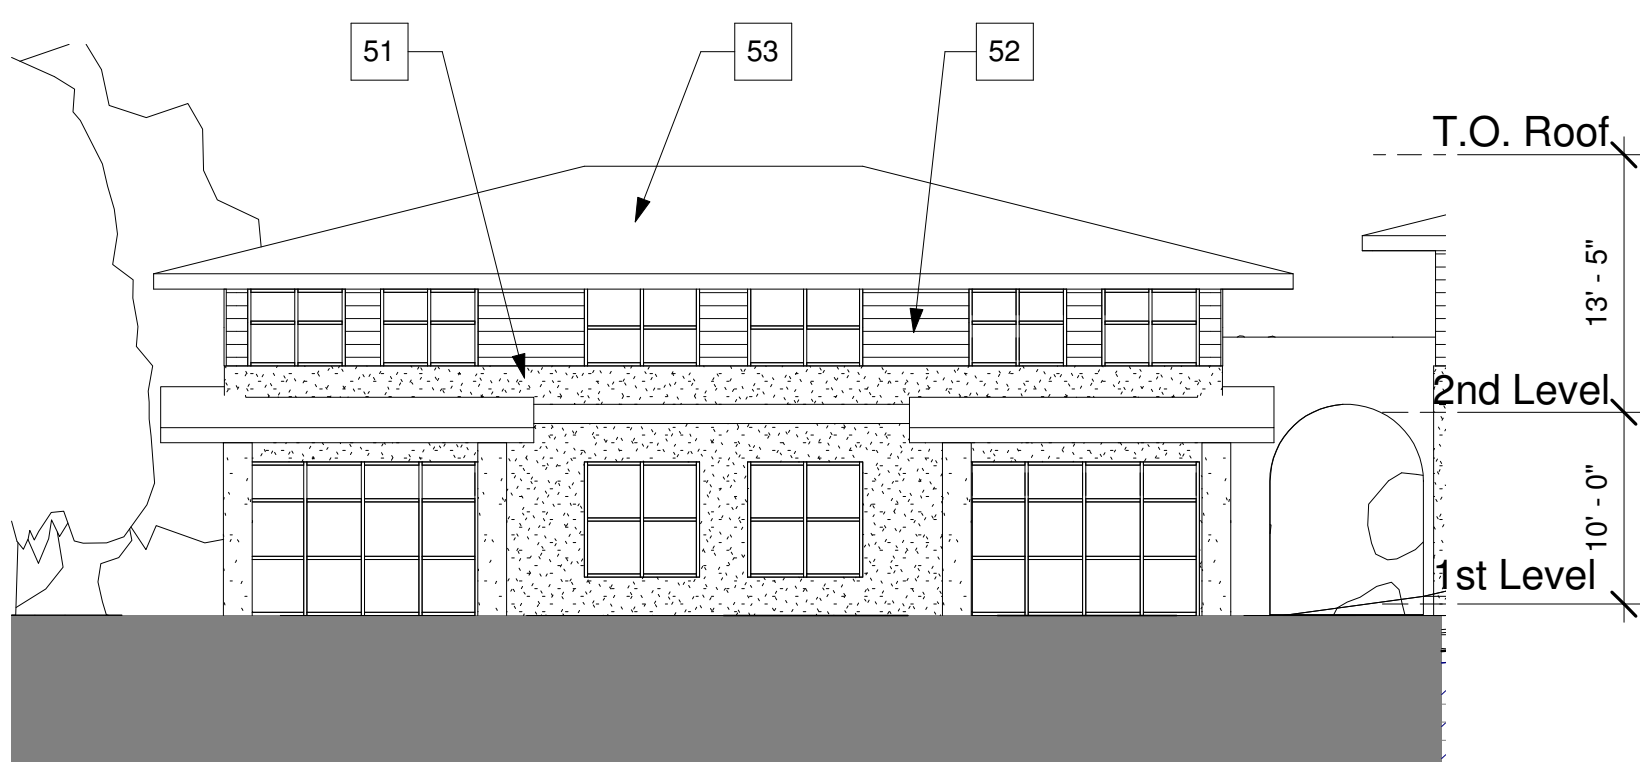

2 North Elevation
1" = 10'-0"

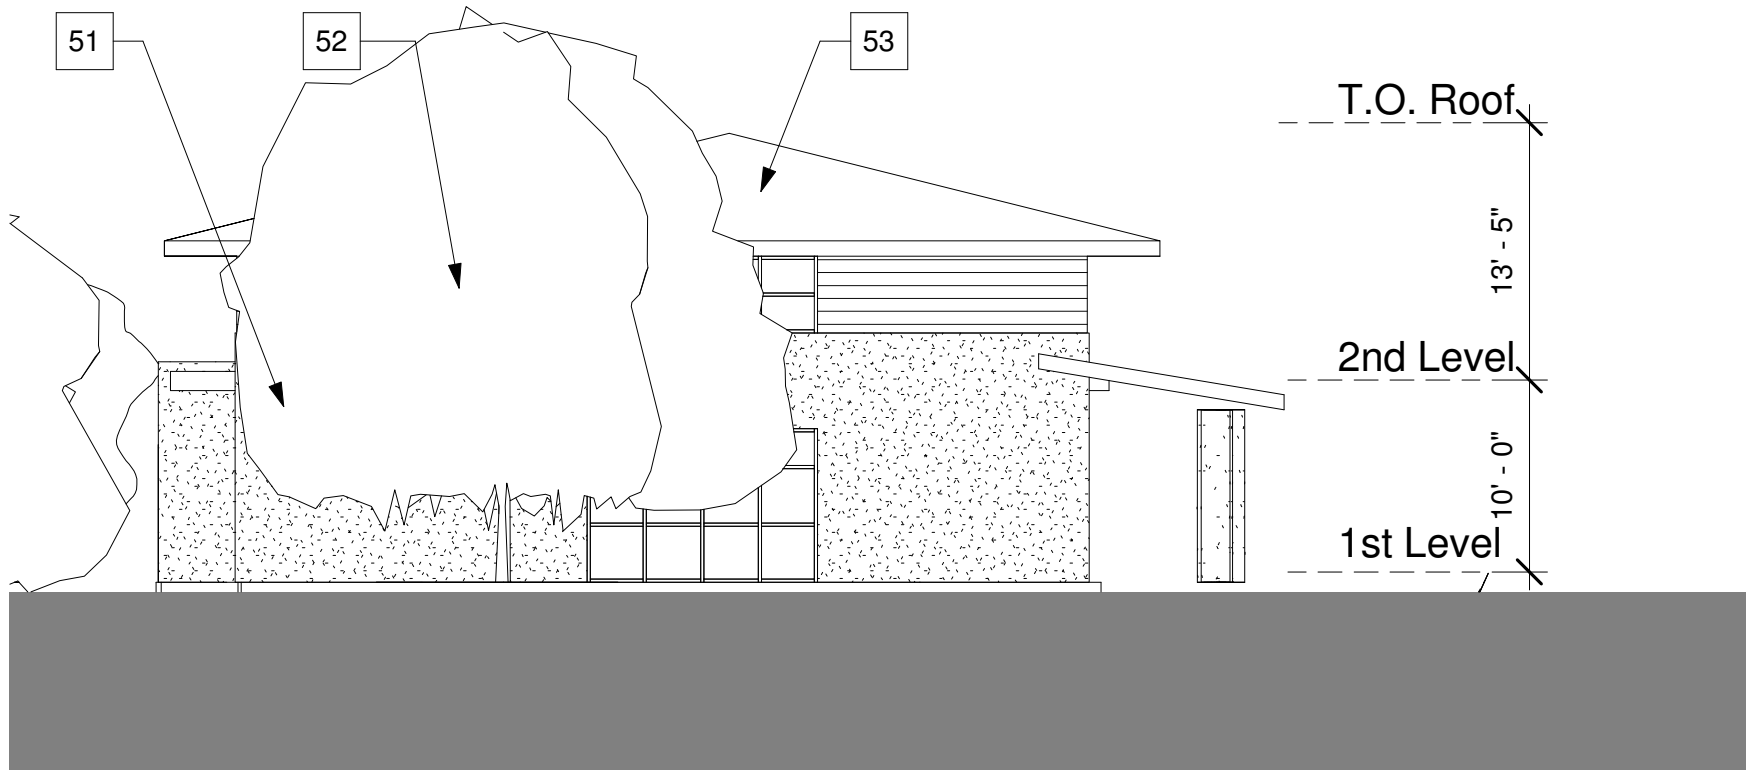

3 East Elevation
1" = 10'-0"

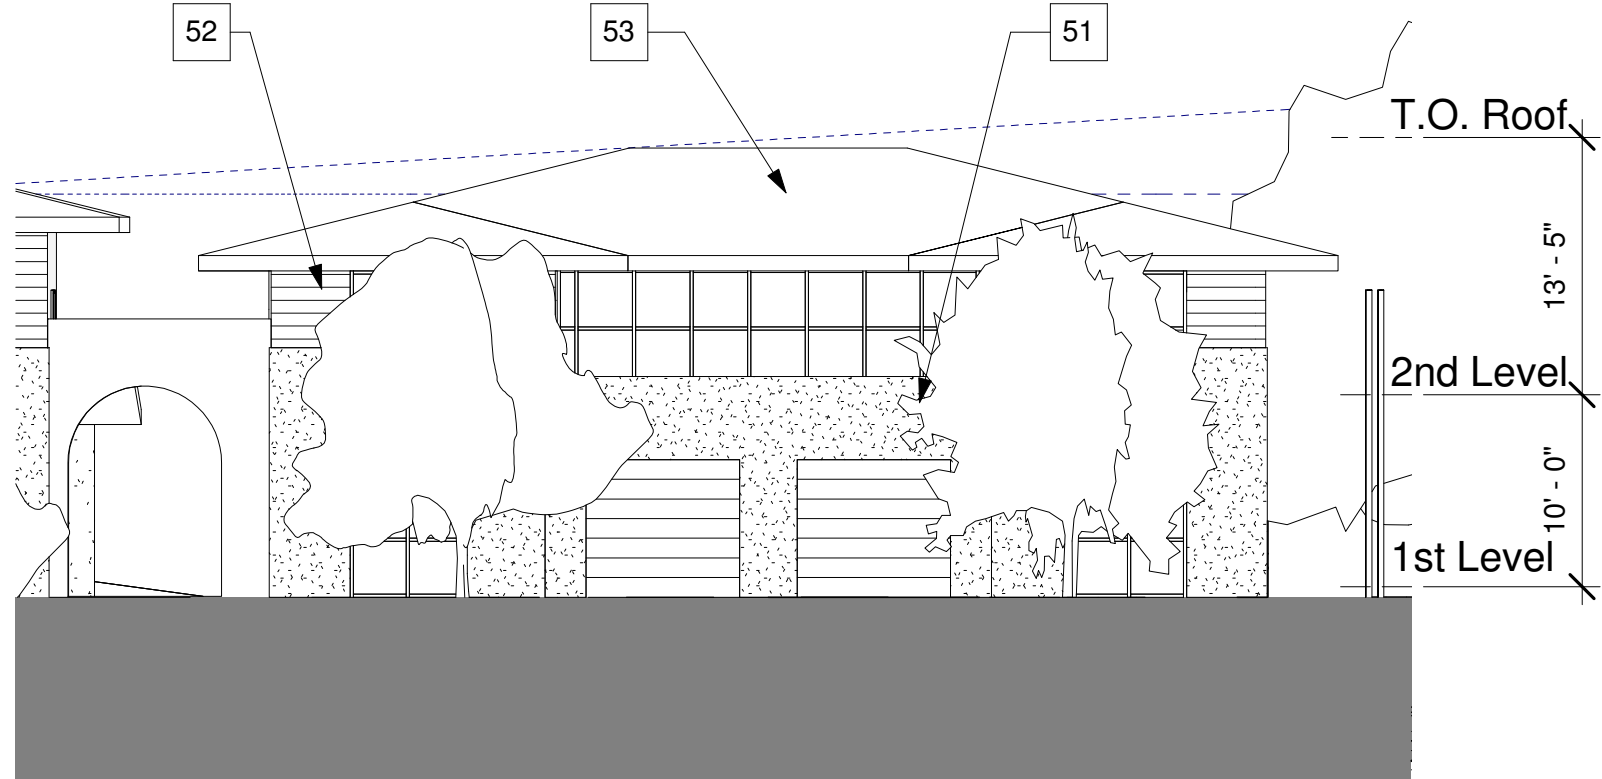

4 South Elevation
1" = 10'-0"

Notes

- 51 Stucco
- 52 Siding
- 53 Tile Roof
- 56 Window

Skyline Senior Residence
11330 Camp Road

Duplex Elevations

domusstudioarchitecture



2150 West Washington, Suite 303
San Diego, California 92110

Date: Sept. 18, 2017

