


A-MAIN GATE PLAN

1/8" = 1'-0" SCALE




A-MAIN GATE ELEVATION (NOTE. GATE DETAIL APPLY TO SECONDARY ACCESS ROADS)

1/8" = 1'-0" SCALE

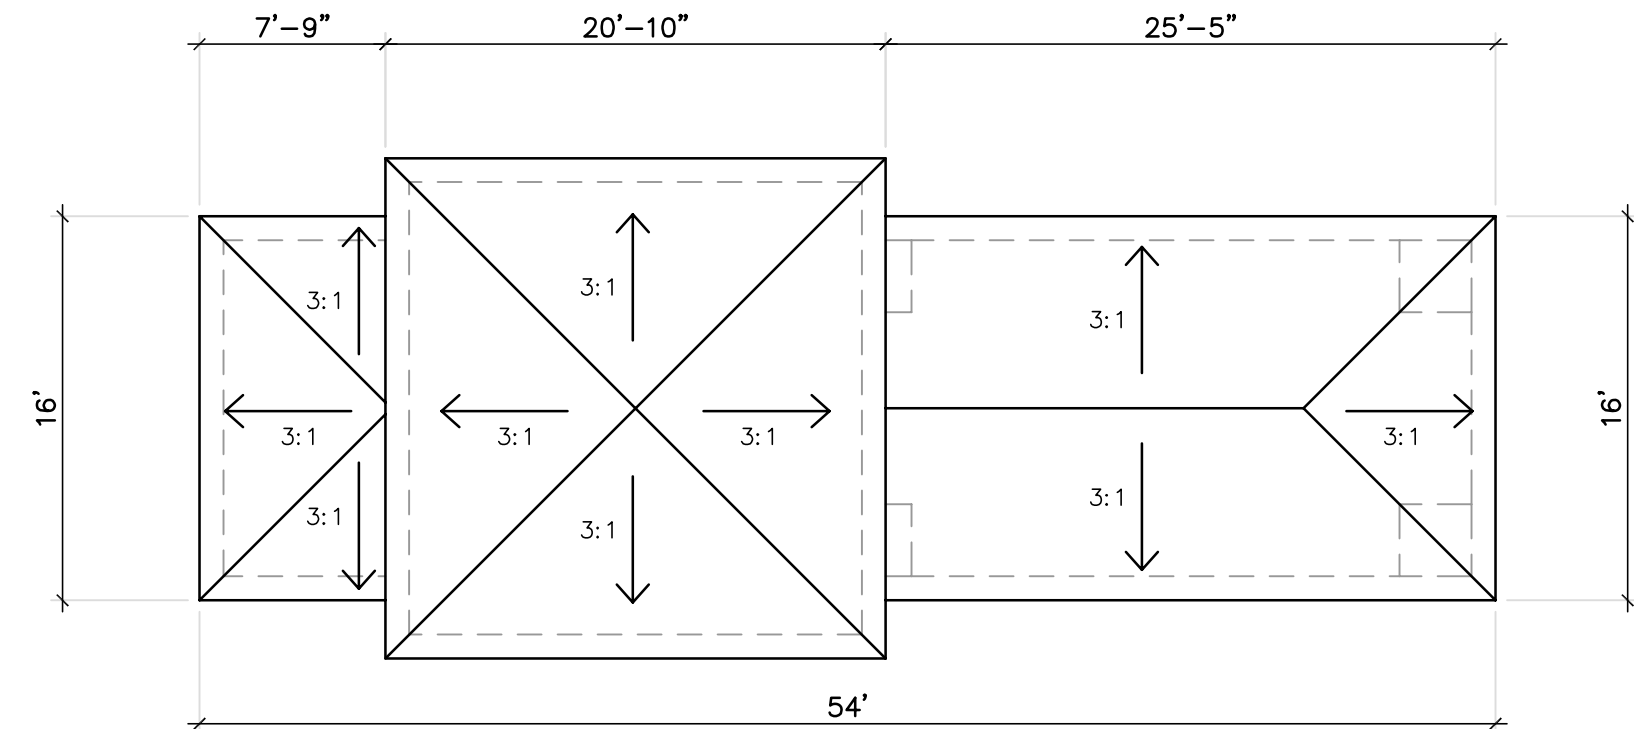


B-GUARD HOUSE ROOF PLAN

1/8" = 1'-0" SCALE

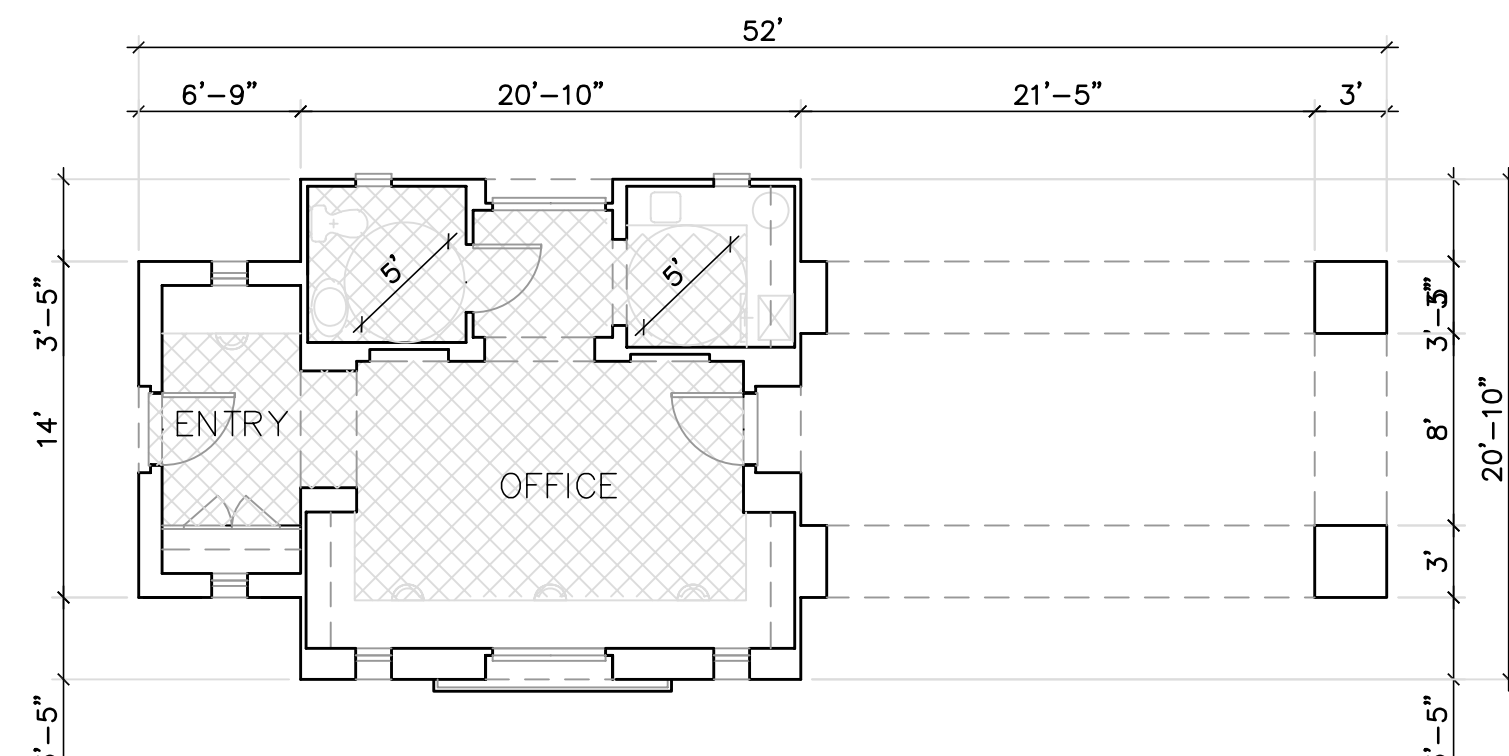



B-GUARD HOUSE FLOOR PLAN

1/8" = 1'-0" SCALE

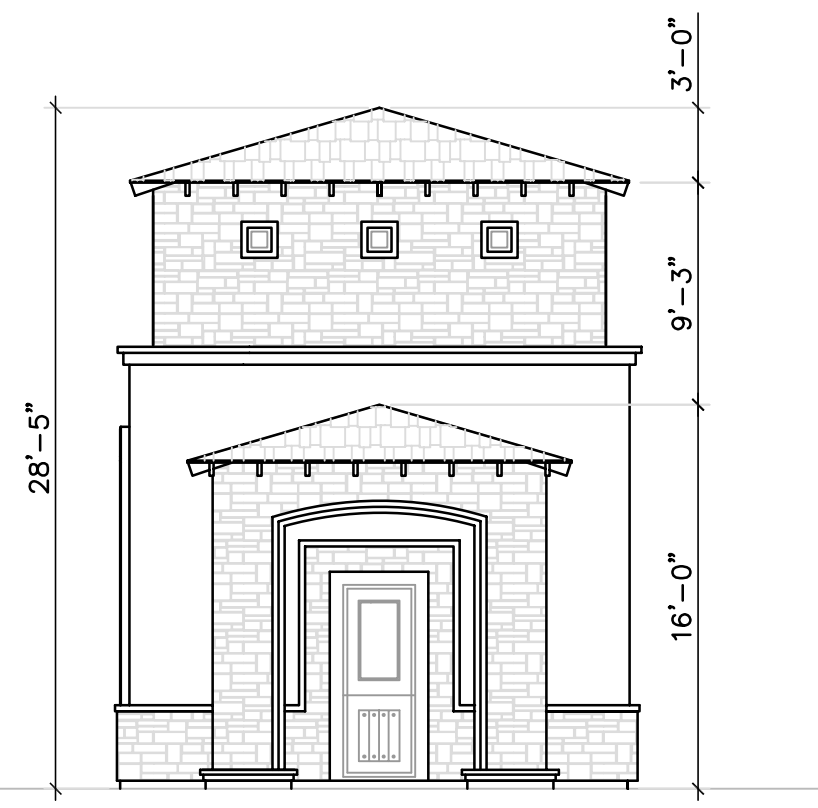


B-GUARD HOUSE RIGHT ELEVATION

1/8" = 1'-0" SCALE

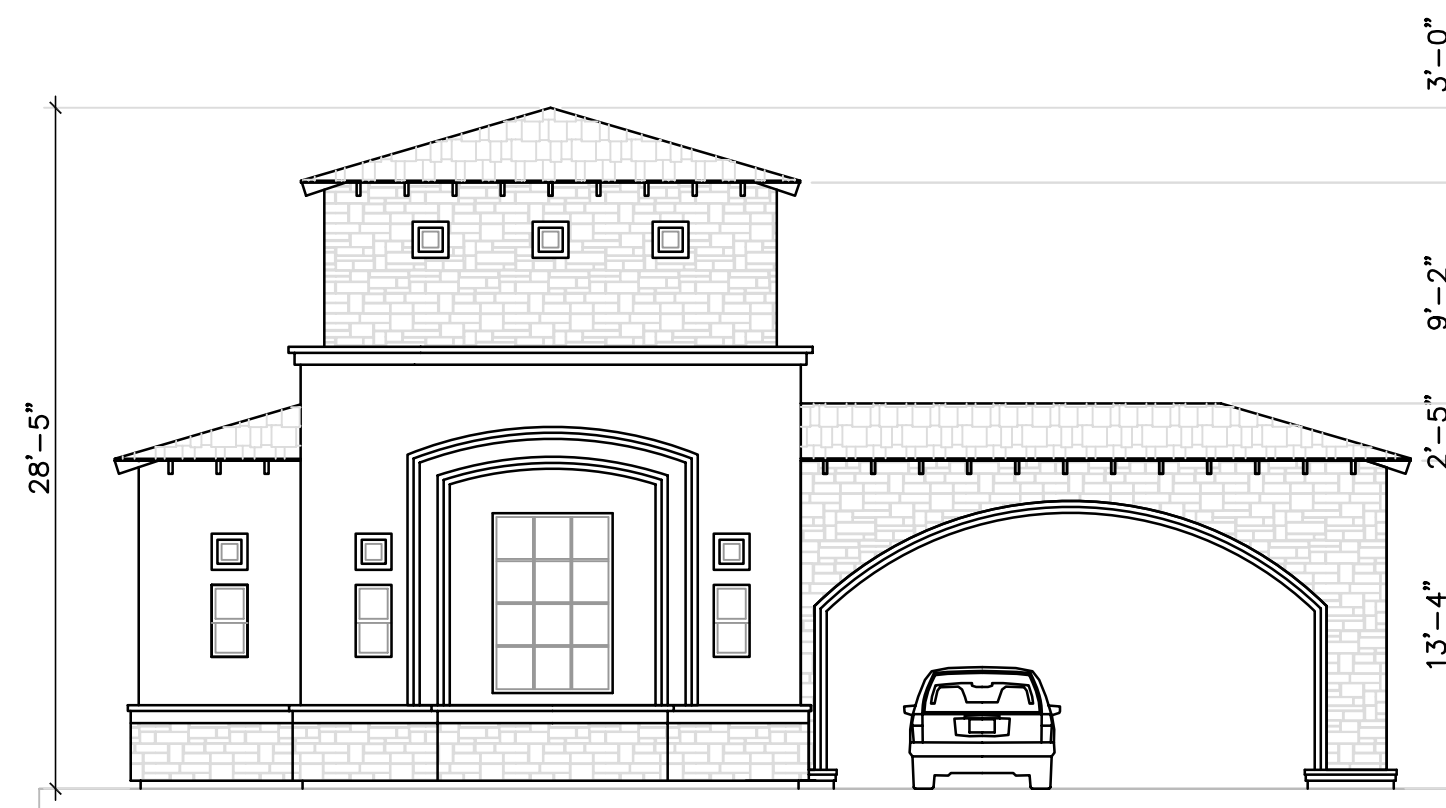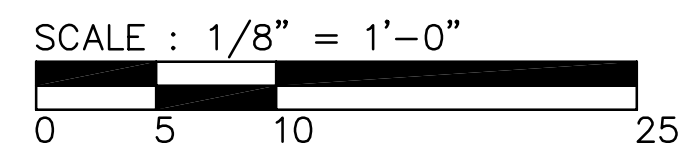


B-GUARD HOUSE FRONT ELEVATION

1/8" = 1'-0" SCALE

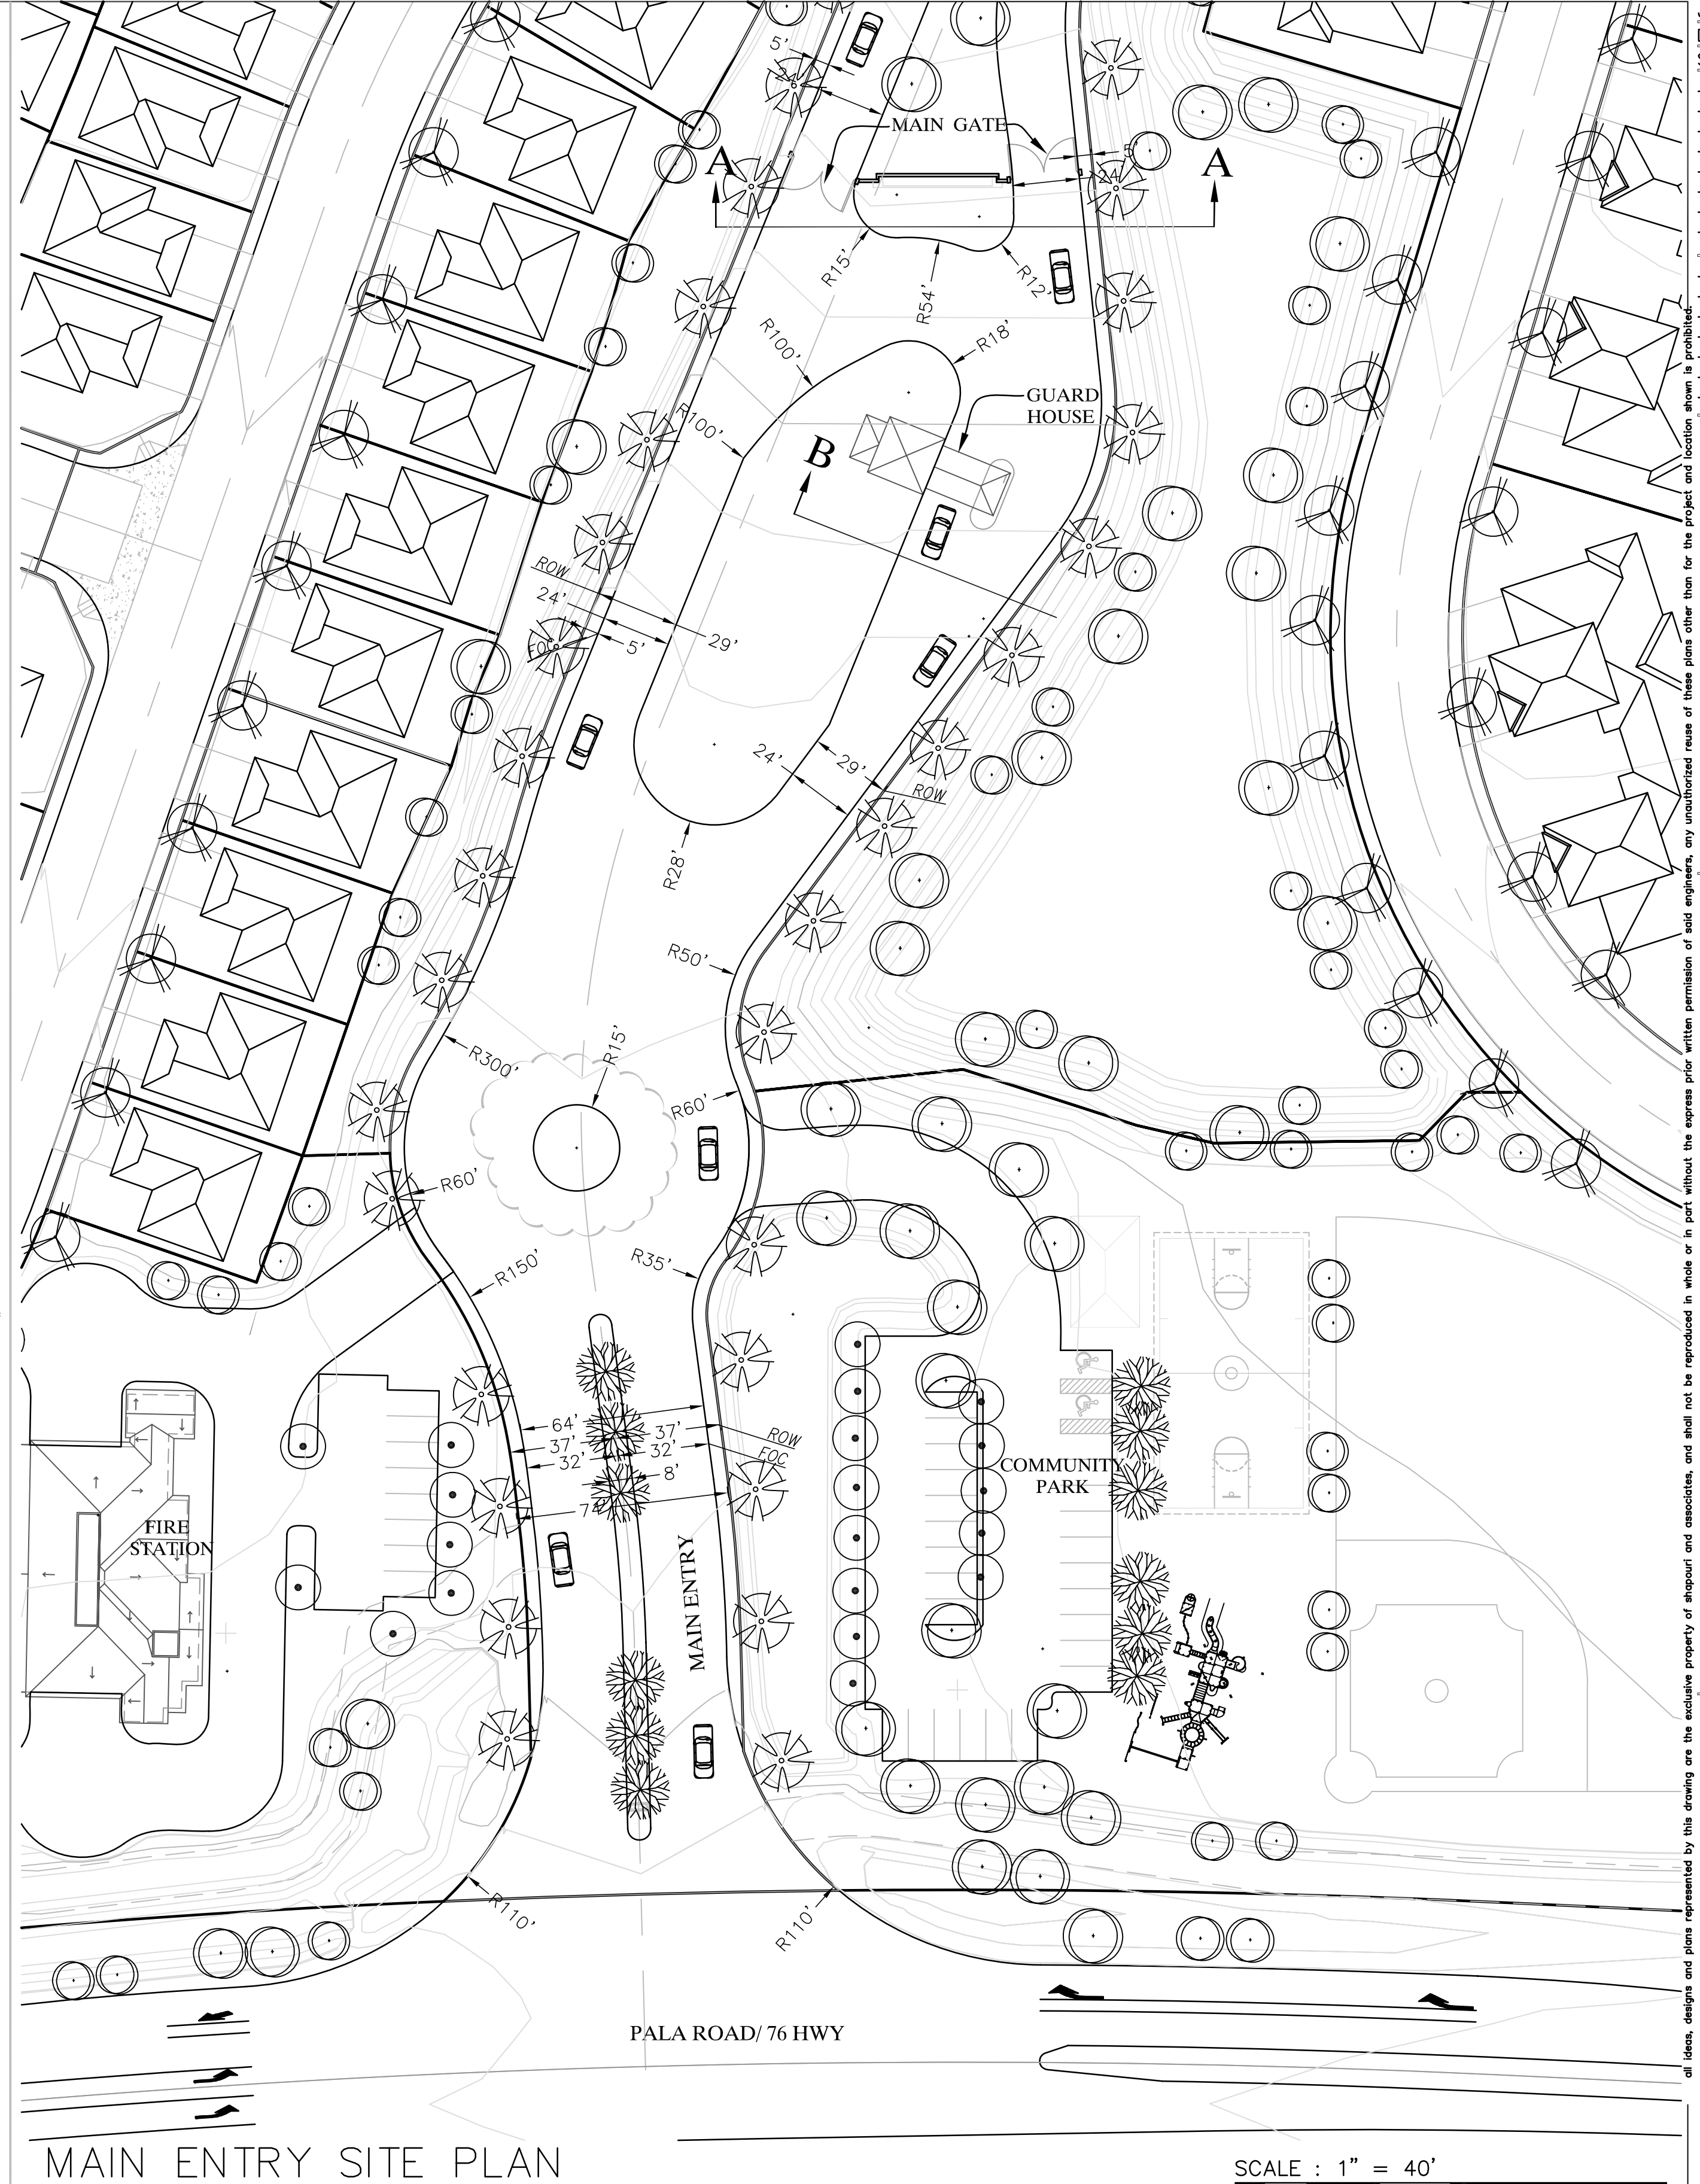

MAIN ENTRY SITE PLAN

1" = 40' SCALE

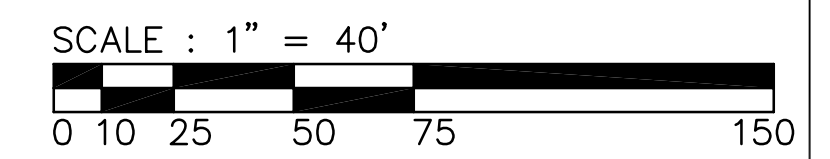

ADMINISTRATIVE PERMIT 3000-06-040.  
FOR PROPOSED GATE, FENCE & WALLS  
TM 5508 Rpl4


OWNER / SUBDIVIDER INFORMATION

WHP WARNER RANCH L.P.,  
a California limited partnership  
1545 Faraday Carlsbad,  
CA 92008 (760) 804-6900

By:  
Name:  
Title: Authorized Signatory

JOB NO.:  
DRAWN:  
SUBMITTALS:

REVISIONS:

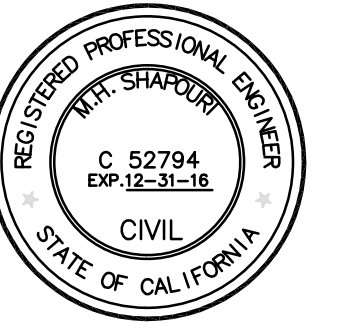

**WARNER RANCH**  
COUNTY OF SAN DIEGO  
ADMINISTRATIVE PERMIT PLOT PLAN



SHAPOURI & ASSOCIATES  
PROJECT MANAGEMENT SERVICES  
ARCHITECTURE  
ENGINEERING  
PLANNING  
FIELD OFFICE: 1800 GILLESPIE AVENUE, SUITE 502  
SAN DIEGO, CALIFORNIA 92108  
PHONE: (619) 516-8340 FAX: (619) 516-8344

ADMINISTRATIVE PERMIT PLOT PLAN  
MAIN GATE GUARDHOUSE

SHEET TITLE:  
FLOOR PLANS / ELEVATION  
DATE PRINTED: 08-31-2015 SHEET: 1 of 1

NOT FOR CONSTRUCTION