



FOR REVIEW ONLY

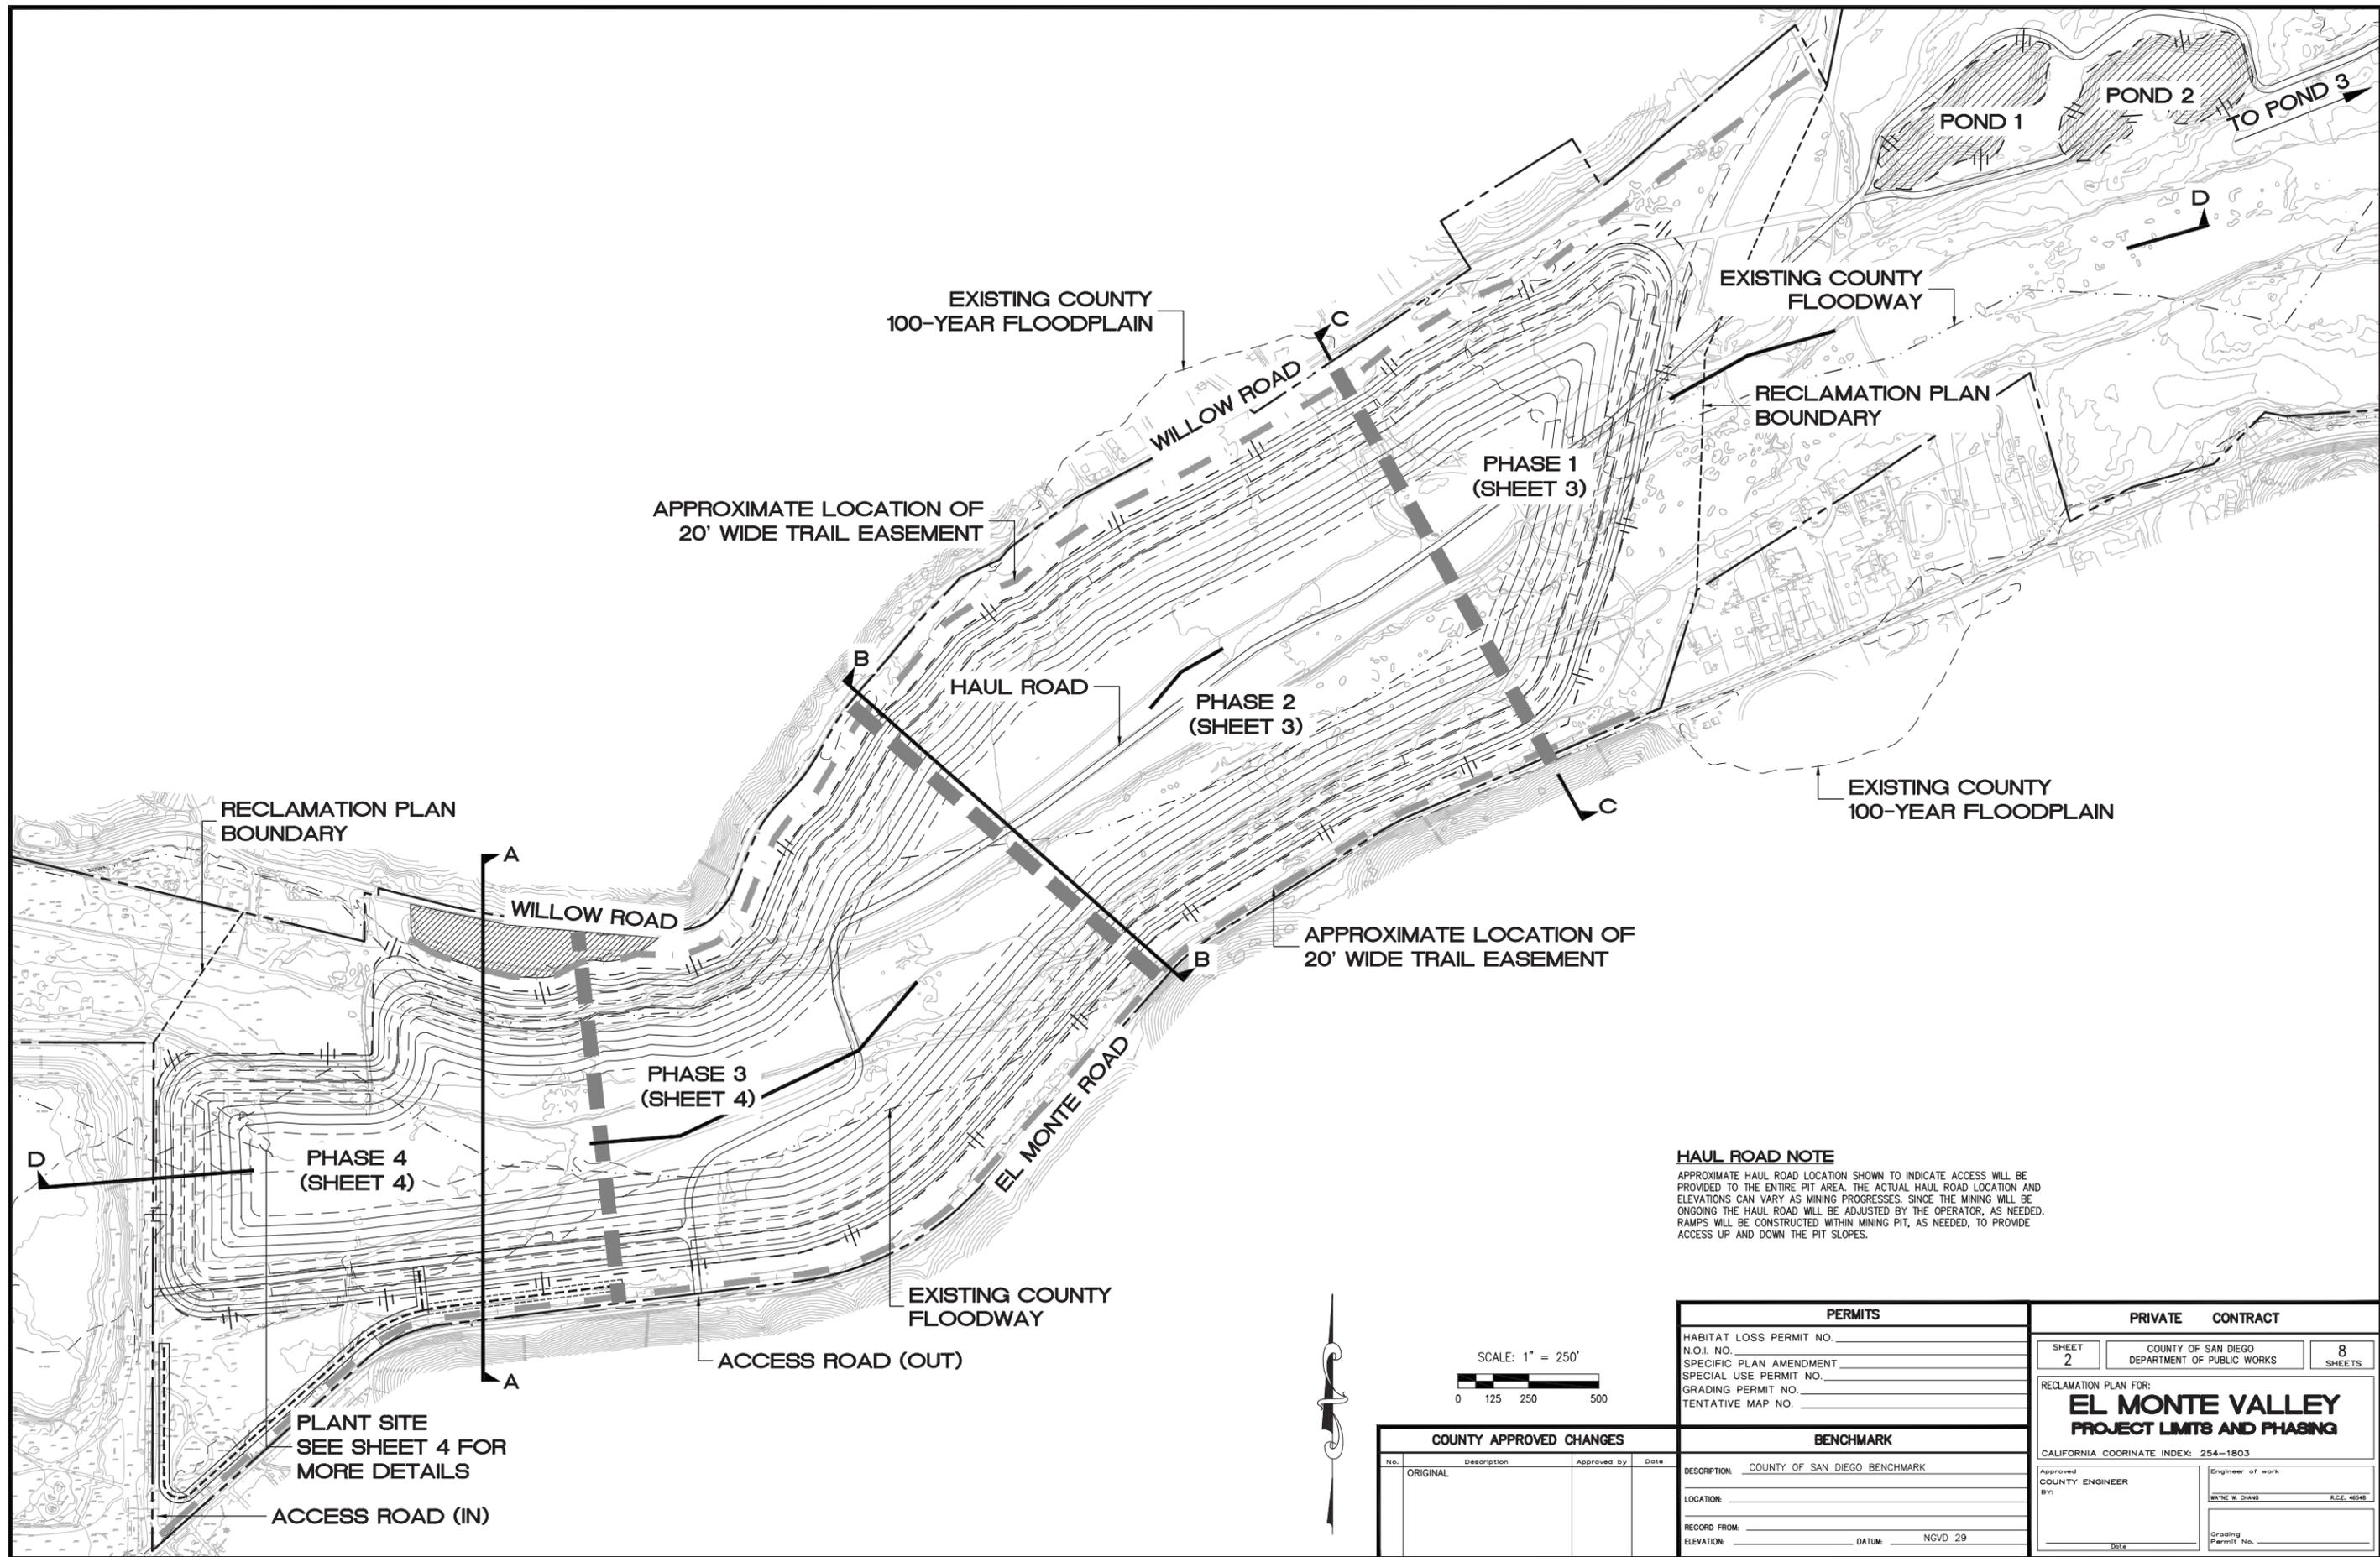

APPROXIMATE LOCATION OF 20' WIDE TRAIL EASEMENT

APPROXIMATE LOCATION OF 20' WIDE TRAIL EASEMENT

**HAUL ROAD NOTE**  
 APPROXIMATE HAUL ROAD LOCATION SHOWN TO INDICATE ACCESS WILL BE PROVIDED TO THE ENTIRE PIT AREA. THE ACTUAL HAUL ROAD LOCATION AND ELEVATIONS CAN VARY AS MINING PROGRESSES. SINCE THE MINING WILL BE ONGOING THE HAUL ROAD WILL BE ADJUSTED BY THE OPERATOR, AS NEEDED. RAMPS WILL BE CONSTRUCTED WITHIN MINING PIT, AS NEEDED, TO PROVIDE ACCESS UP AND DOWN THE PIT SLOPES.

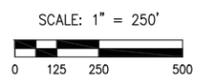

<b>PERMITS</b> HABITAT LOSS PERMIT NO. _____ N.O.I. NO. _____ SPECIFIC PLAN AMENDMENT _____ SPECIAL USE PERMIT NO. _____ GRADING PERMIT NO. _____ TENTATIVE MAP NO. _____		<b>PRIVATE CONTRACT</b> SHEET 2 COUNTY OF SAN DIEGO DEPARTMENT OF PUBLIC WORKS 8 SHEETS RECLAMATION PLAN FOR: <b>EL MONTE VALLEY PROJECT LIMITS AND PHASING</b> CALIFORNIA COORDINATE INDEX: 254-1803 Approved COUNTY ENGINEER BY: _____ Engineer of work: WAYNE W. CHANG R.C.E. 46548 Grading Permit No. _____									
<b>COUNTY APPROVED CHANGES</b> <table border="1"> <thead> <tr> <th>No.</th> <th>Description</th> <th>Approved by</th> <th>Date</th> </tr> </thead> <tbody> <tr> <td>ORIGINAL</td> <td></td> <td></td> <td></td> </tr> </tbody> </table>		No.	Description	Approved by	Date	ORIGINAL				<b>BENCHMARK</b> DESCRIPTION: COUNTY OF SAN DIEGO BENCHMARK LOCATION: _____ RECORD FROM: _____ ELEVATION: _____ DATUM: NGVD 29	
No.	Description	Approved by	Date								
ORIGINAL											

PLANT SITE  
 SEE SHEET 4 FOR MORE DETAILS

ACCESS ROAD (IN)

ACCESS ROAD (OUT)

ENGINEER'S NAME: CHANG CONSULTANTS  
 PHONE NO. (619) 692-0760