


FOR CONTINUATION SEE INSET AT RIGHT

FOR CONTINUATION SEE SHEET 6

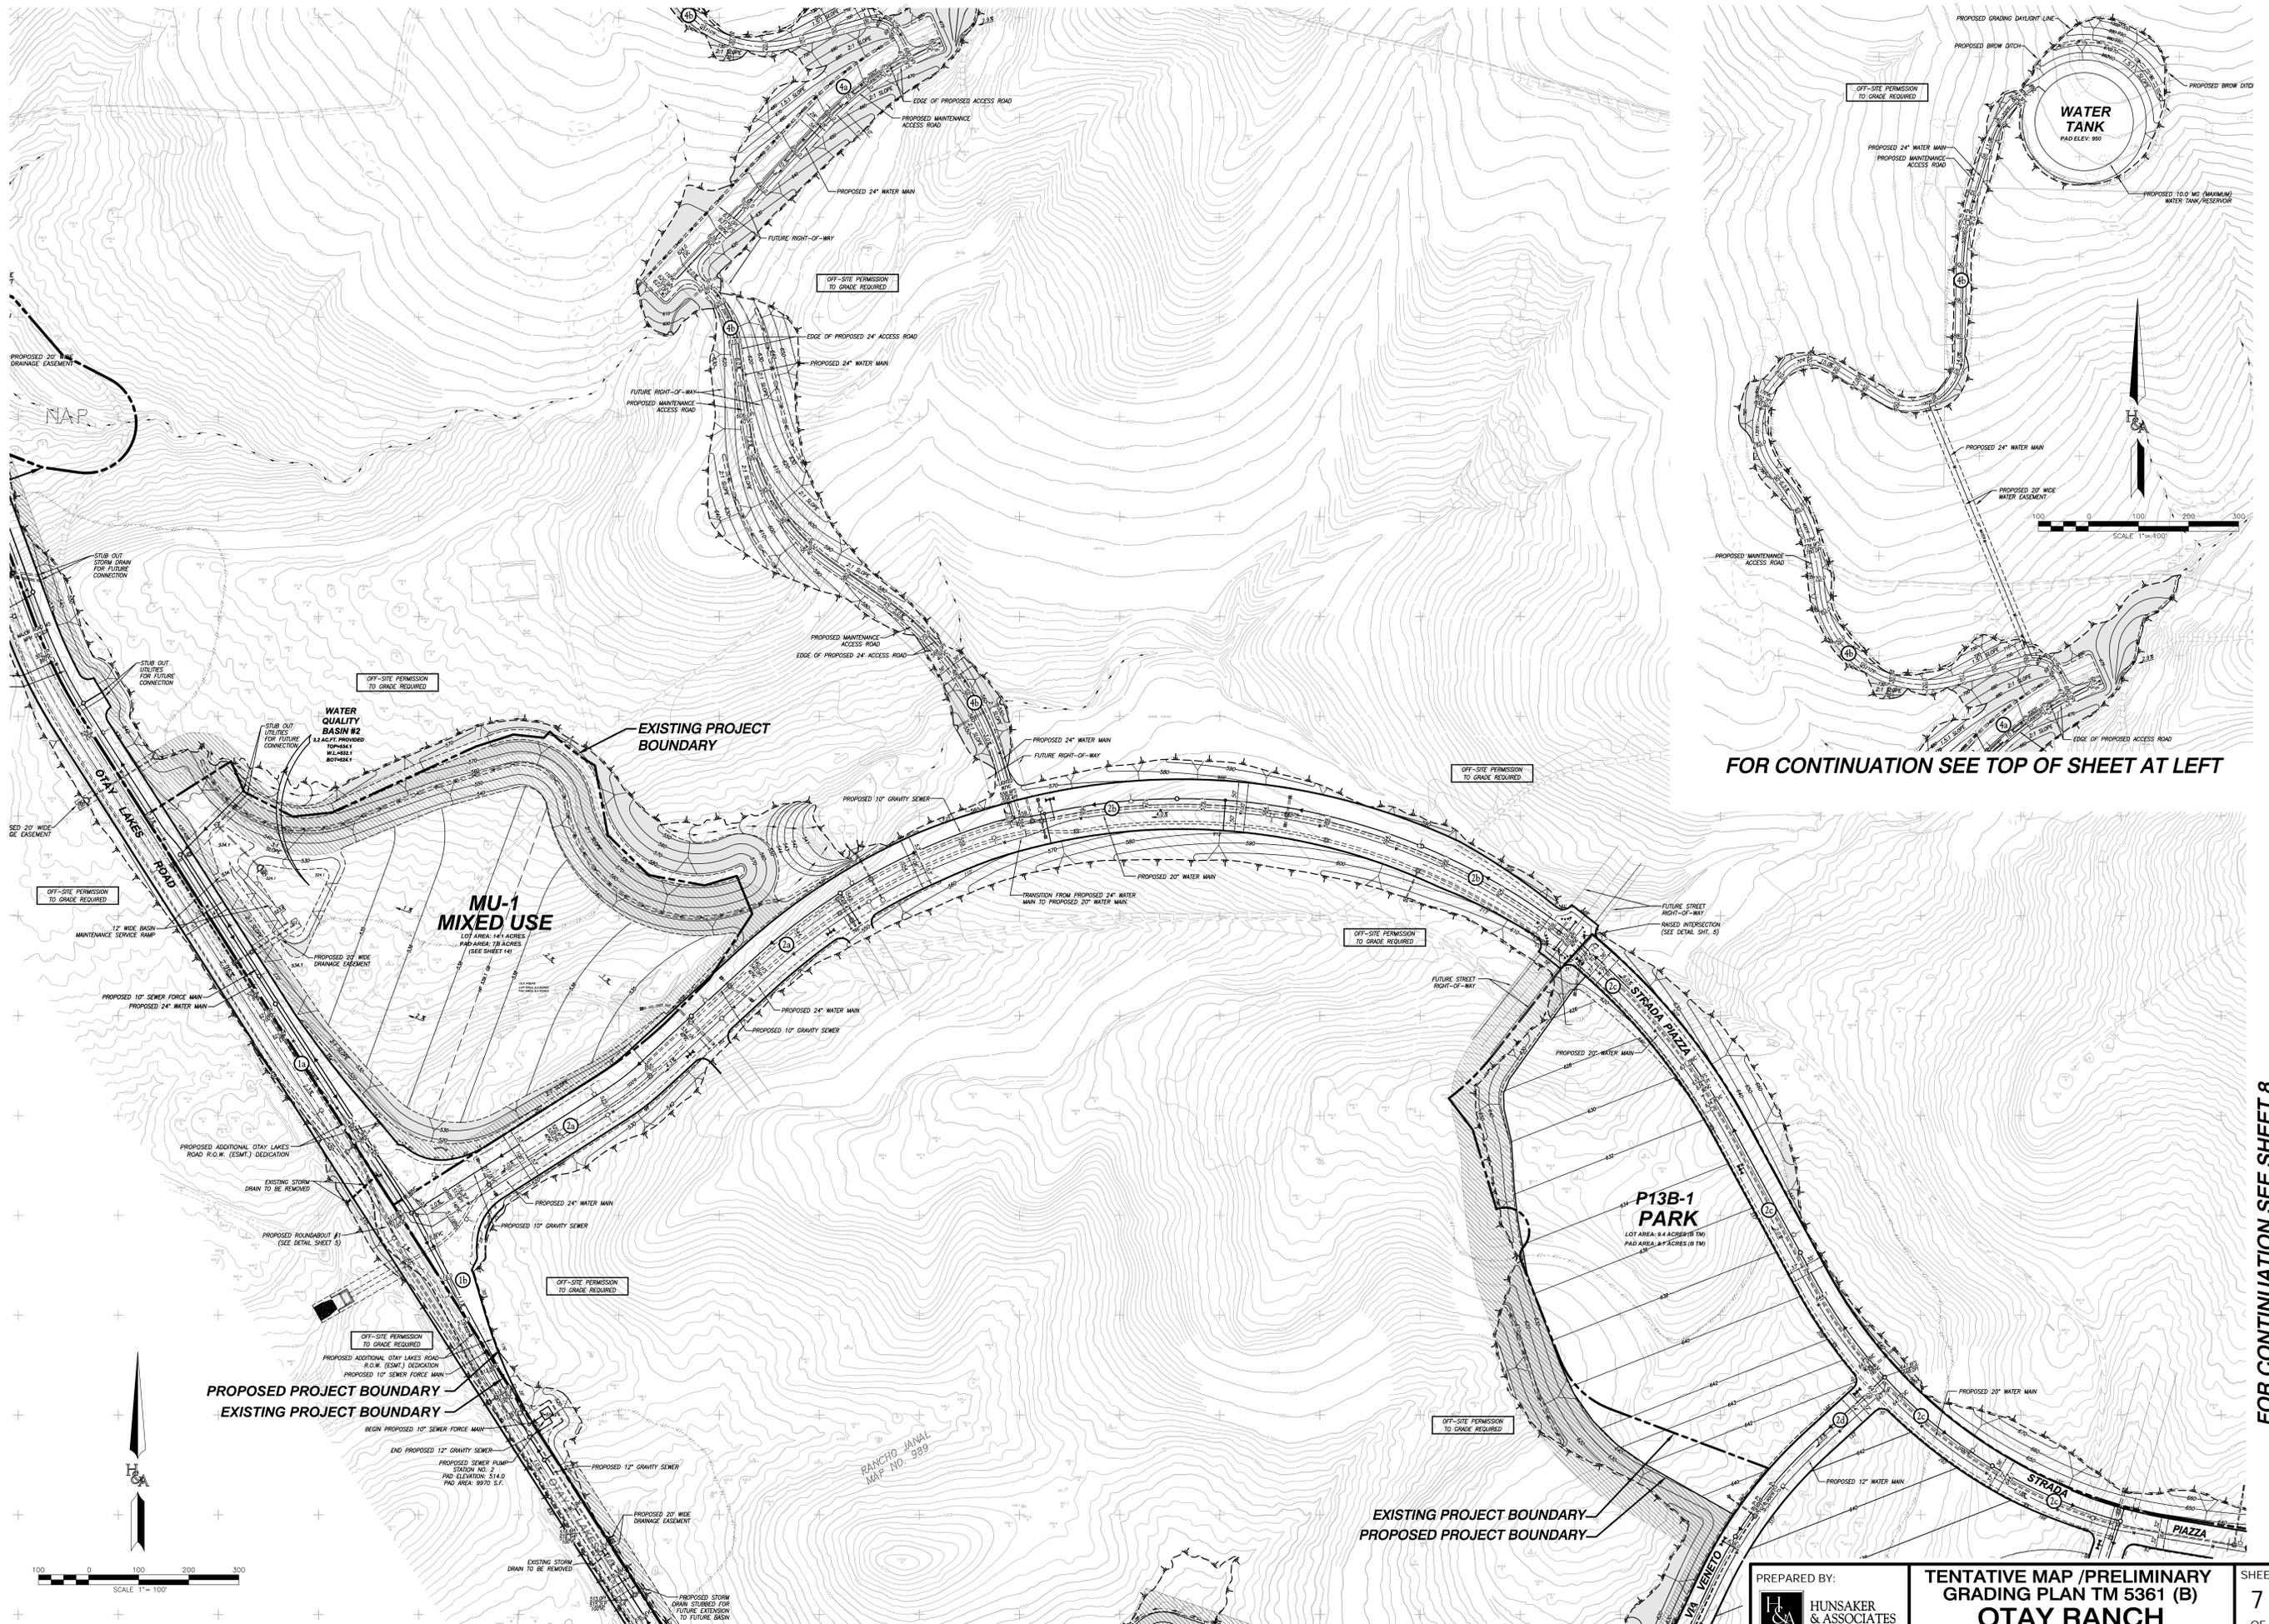

FOR CONTINUATION SEE TOP OF SHEET AT LEFT

FOR CONTINUATION SEE SHEET 8

FOR CONTINUATION SEE SHEET 8

<p>HUNSAKER & ASSOCIATES SAN DIEGO, CA</p> <p>PLANNING: 9707 Wagon Street ENGINEERING: SAN DIEGO, CA 92123 SURVEYING: PH18528158-4500; PH858158-5414</p>	<p>TENTATIVE MAP / PRELIMINARY GRADING PLAN TM 5361 (B)</p> <p>OTAY RANCH VILLAGE 13-B</p> <p>County Of San Diego, California</p>		<p>SHEET 7 OF 15</p>
	<p>PREPARED BY:</p>		<p>DATE: 08/20/2015</p>
	<p>PROJECT NO.:</p>		<p>DATE: 08/20/2015</p>
	<p>PROJECT NAME:</p>		<p>DATE: 08/20/2015</p>