
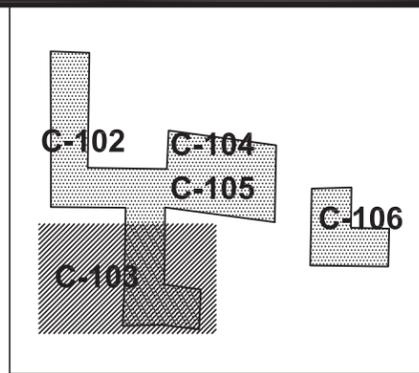
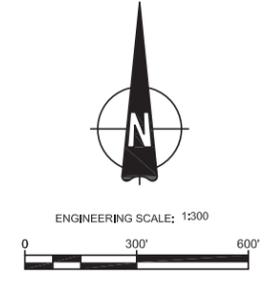


FILE NAME: P110 ENERGY WEST_CURRENTLJ - CONCENTRIX SOLAR - 60212653400 TECHNICAL401 PRELIMINARY ENGINEERING PLANS - CADD FILES\CADD SOLAR CPV LAYOUT\RUGGED SOLAR\RUGGED NO SERV. ROAD\C-103 PLOT PLAN.DWG
 LAST SAVED BY: ORTIZG - PLOT DATE: 2/22/2013 10:14:18 AM

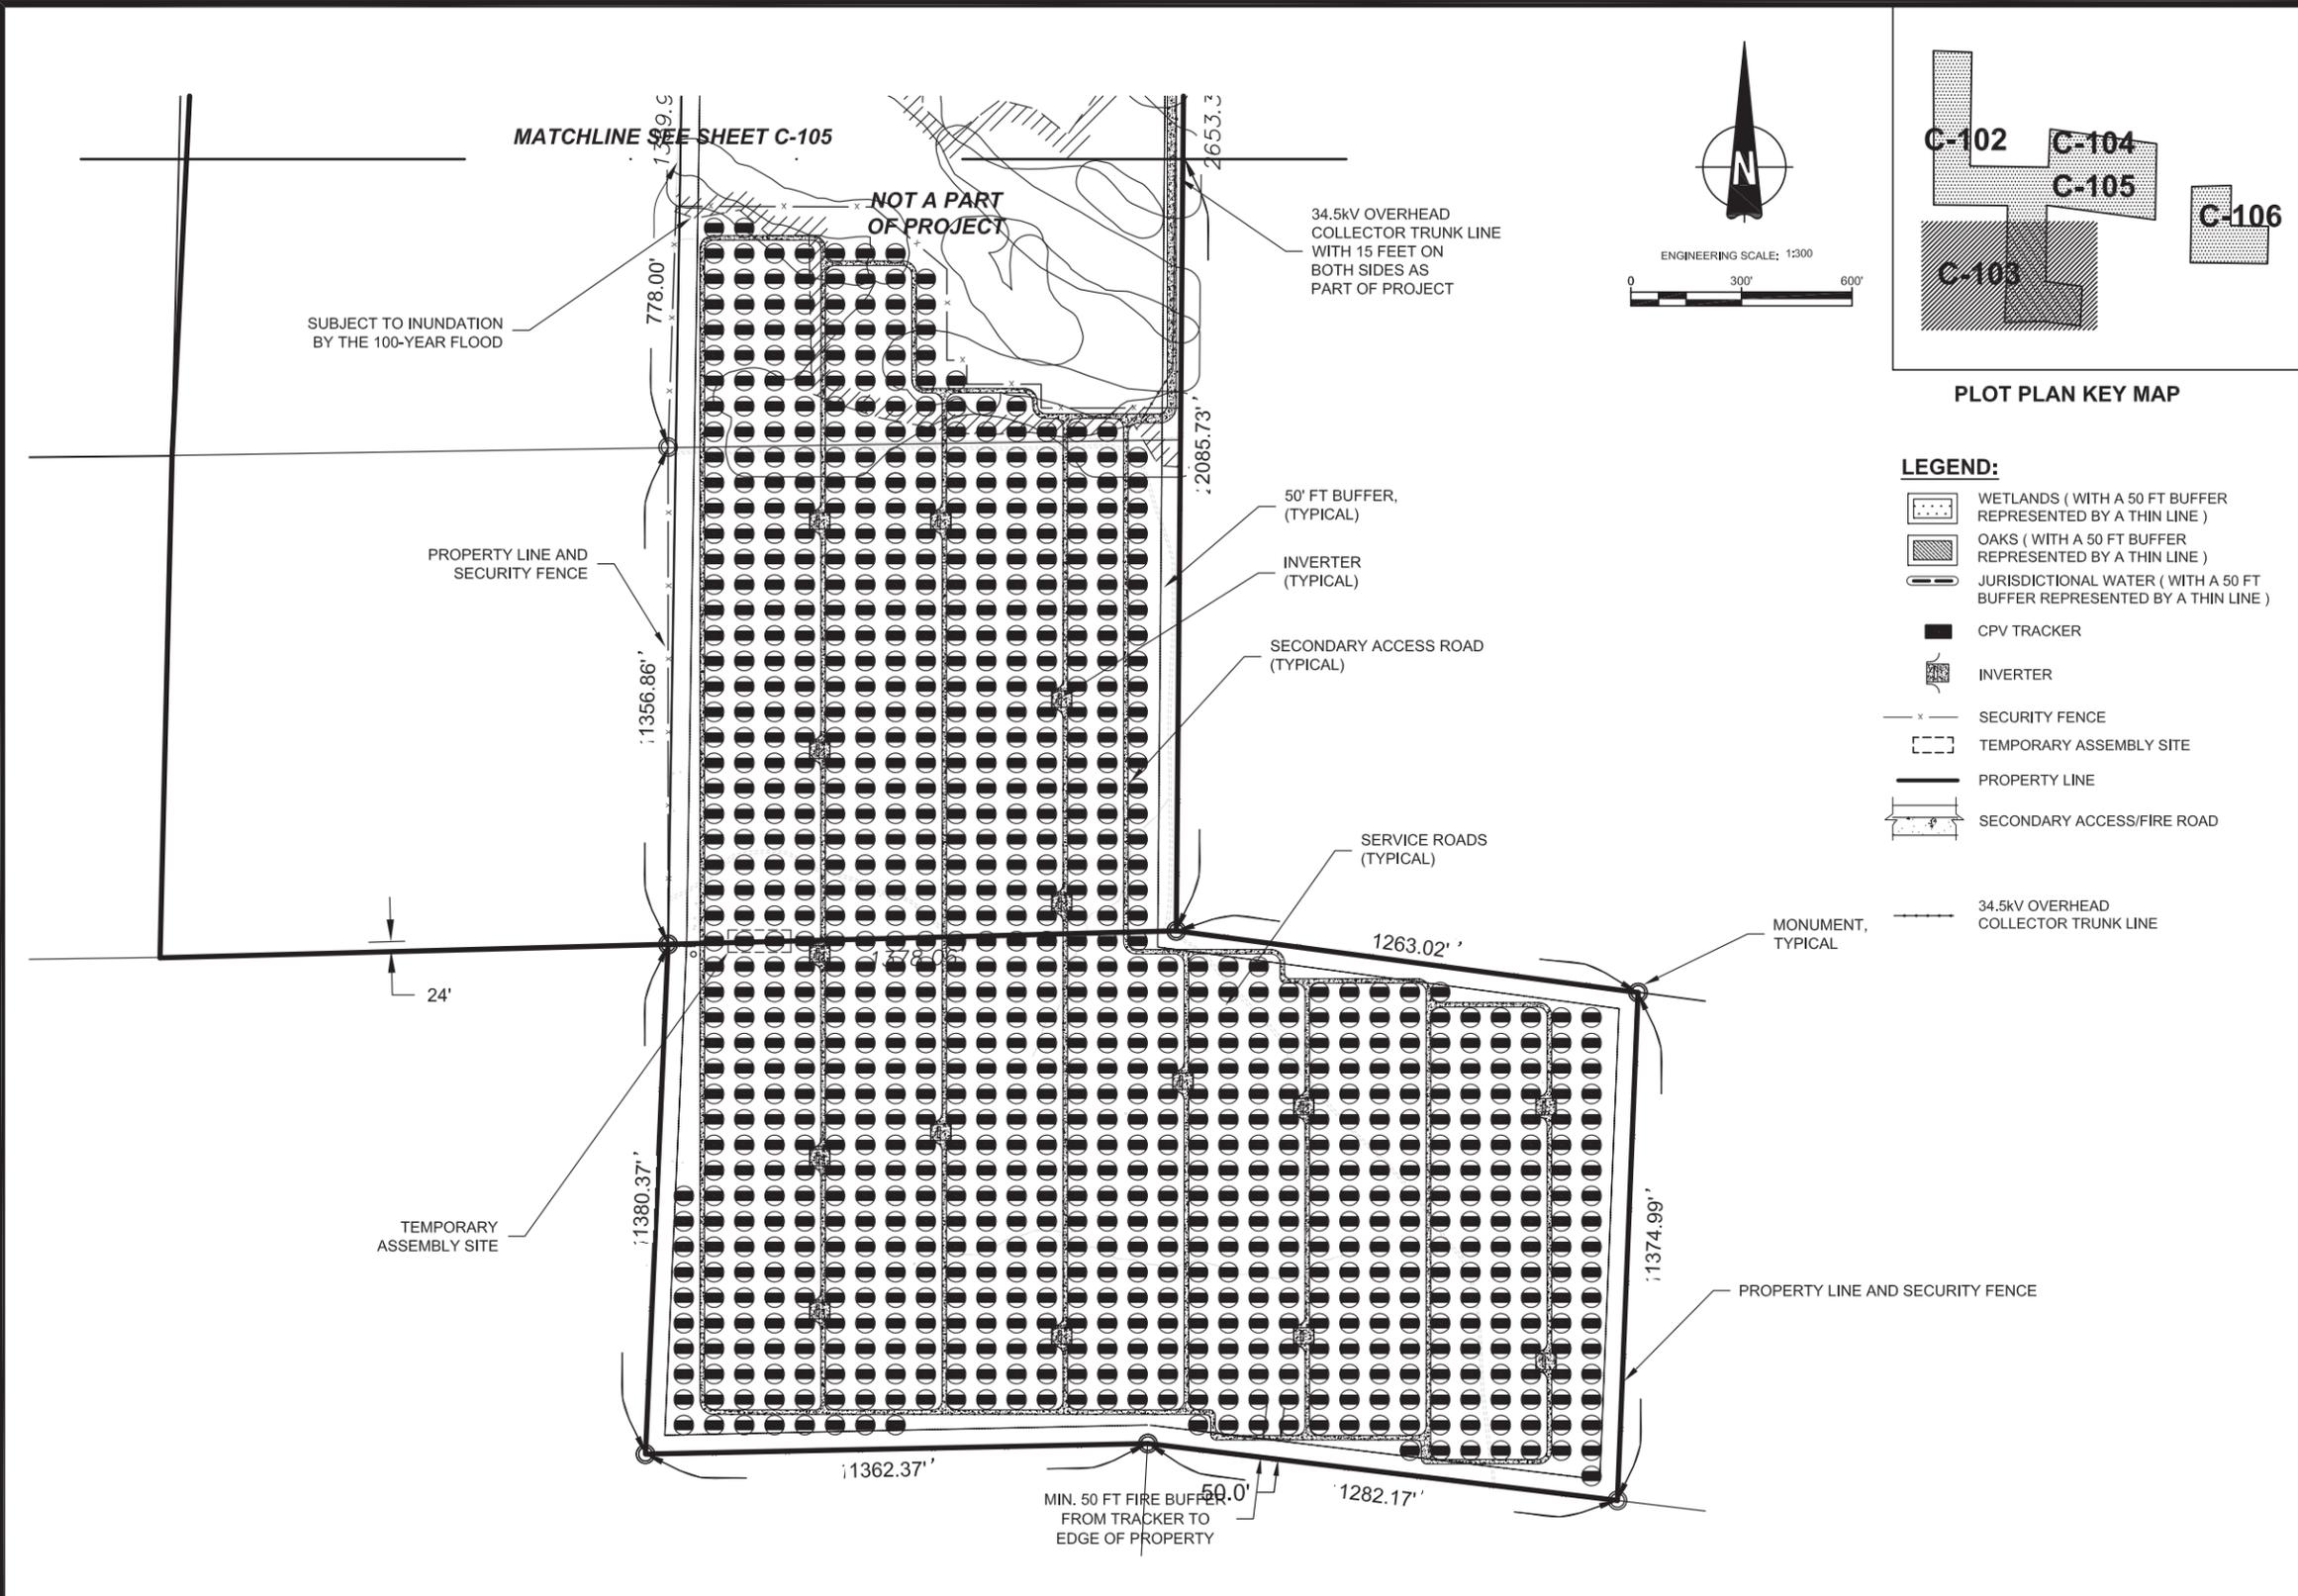


PLOT PLAN KEY MAP

- LEGEND:**
- WETLANDS (WITH A 50 FT BUFFER REPRESENTED BY A THIN LINE)
 - OAKS (WITH A 50 FT BUFFER REPRESENTED BY A THIN LINE)
 - JURISDICTIONAL WATER (WITH A 50 FT BUFFER REPRESENTED BY A THIN LINE)
 - CPV TRACKER
 - INVERTER
 - SECURITY FENCE
 - TEMPORARY ASSEMBLY SITE
 - PROPERTY LINE
 - SECONDARY ACCESS/FIRE ROAD
 - 34.5kV OVERHEAD COLLECTOR TRUNK LINE

AECOM
 DESIGNER
AECOM
 AECOM TECHNICAL SERVICES, INC
 440 Stevens Avenue, Suite 250
 Solana Beach, CA 98075
 858.947.7144 tel 858.947.7145 fax
 www.aecom.com

CLIENT

Soitec Solar Development, LLC
 16550 Via Esprillo
 San Diego, CA 92127

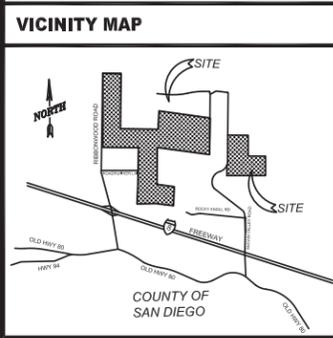

OWNER INFORMATION	
NAME:	SEE TABLE AT C-100
ADDRESS:	
CITY:	
STATE:	
ZIP:	
PHONE:	
FAX:	
EMAIL:	

CONTACT INFORMATION	
NAME:	Pat Brown
ADDRESS:	16550 Via Esprillo
CITY:	San Diego
STATE:	CA
ZIP:	92127
PHONE:	(858) 746-9000
FAX:	
EMAIL:	patrick.brown@soitec.com

PARCEL INFORMATION	
6120300100, 6120301900, 6110910700, 6110910300, 6110900400, 6110600400, 6110900200, 6111000700, 6111000100	
SITE ADDRESS: North of I-8, east of Ribbonwood Road on both sides of McCain Valley Road.	
I CERTIFY THAT I HAVE READ ALL ZONING REGULATIONS AND BEST MANAGEMENT PRACTICES (BMPs) NOTES AND THAT I AM THE DESIGNER OF THE PROPOSED PROJECT:	
DESIGNER SIGNATURE REQUIRED	DATE

PROJECT INFORMATION	
EXISTING:	Rolling, rugged land with two detached land sections made up of many parcels. All land is randomly populated by boulders. The site is minimally developed with unpaved roads.
PROPOSED:	Approximately 84 Megawatt (MW) project located on approximately 474 acres and includes construction and operation of approximately 3588 Concentrated Photovoltaic (CPV) trackers configured into 61 (1.36 MW) Building Blocks (BB) each consisting of 58 trackers with associated Inverters and Transformers.

PLOT PLAN INFORMATION	
CPV System Summary	
Approx. Number of Trackers:	3588
Tracker per BB:	58
Number of BB:	61
Total AC Capacity (MWs):	Approx. 84 MW
Inverter Skid AC Capacity (MWs):	1.36 to 2.0
No. of 1.36 MW Inverter Skids:	61
Total Lot Size (Acres):	765
Estimated Disturbed Acreage:	474
Coverage Ratio:	20%

SHEET TITLE	
PLOT PLAN SOUTH	
SHEET NUMBER	REV.
C-103	0

AECOM



DESIGNER

AECOM
 AECOM TECHNICAL SERVICES, INC
 440 Stevens Avenue, Suite 250
 Solana Beach, CA 98075
 858.947.7144 tel 858.947.7145 fax
 www.aecom.com

CLIENT




Soitec Solar Development, LLC
 16550 Via Esprillo
 San Diego, CA 92127

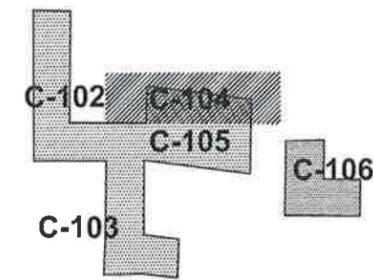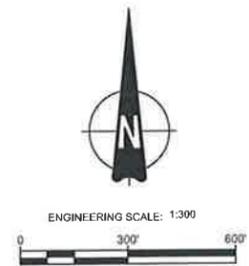

PLOT PLAN KEY MAP

LEGEND:





- WETLANDS (WITH A 50 FT BUFFER REPRESENTED BY A THIN LINE)
- OAKS (WITH A 50 FT BUFFER REPRESENTED BY A THIN LINE)
- JURISDICTIONAL WATER (WITH A 50 FT BUFFER REPRESENTED BY A THIN LINE)
- CPV TRACKER
- INVERTER
- SECURITY FENCE
- 34.5KV OVERHEAD COLLECTOR / 69KV GEN-TIE CO-LOCATED ON SAME POLES
- 34.5KV OVERHEAD COLLECTOR TRUNK LINE
- TEMPORARY ASSEMBLY SITE
- PROPERTY LINE
- SECONDARY ACCESS/FIRE ROAD

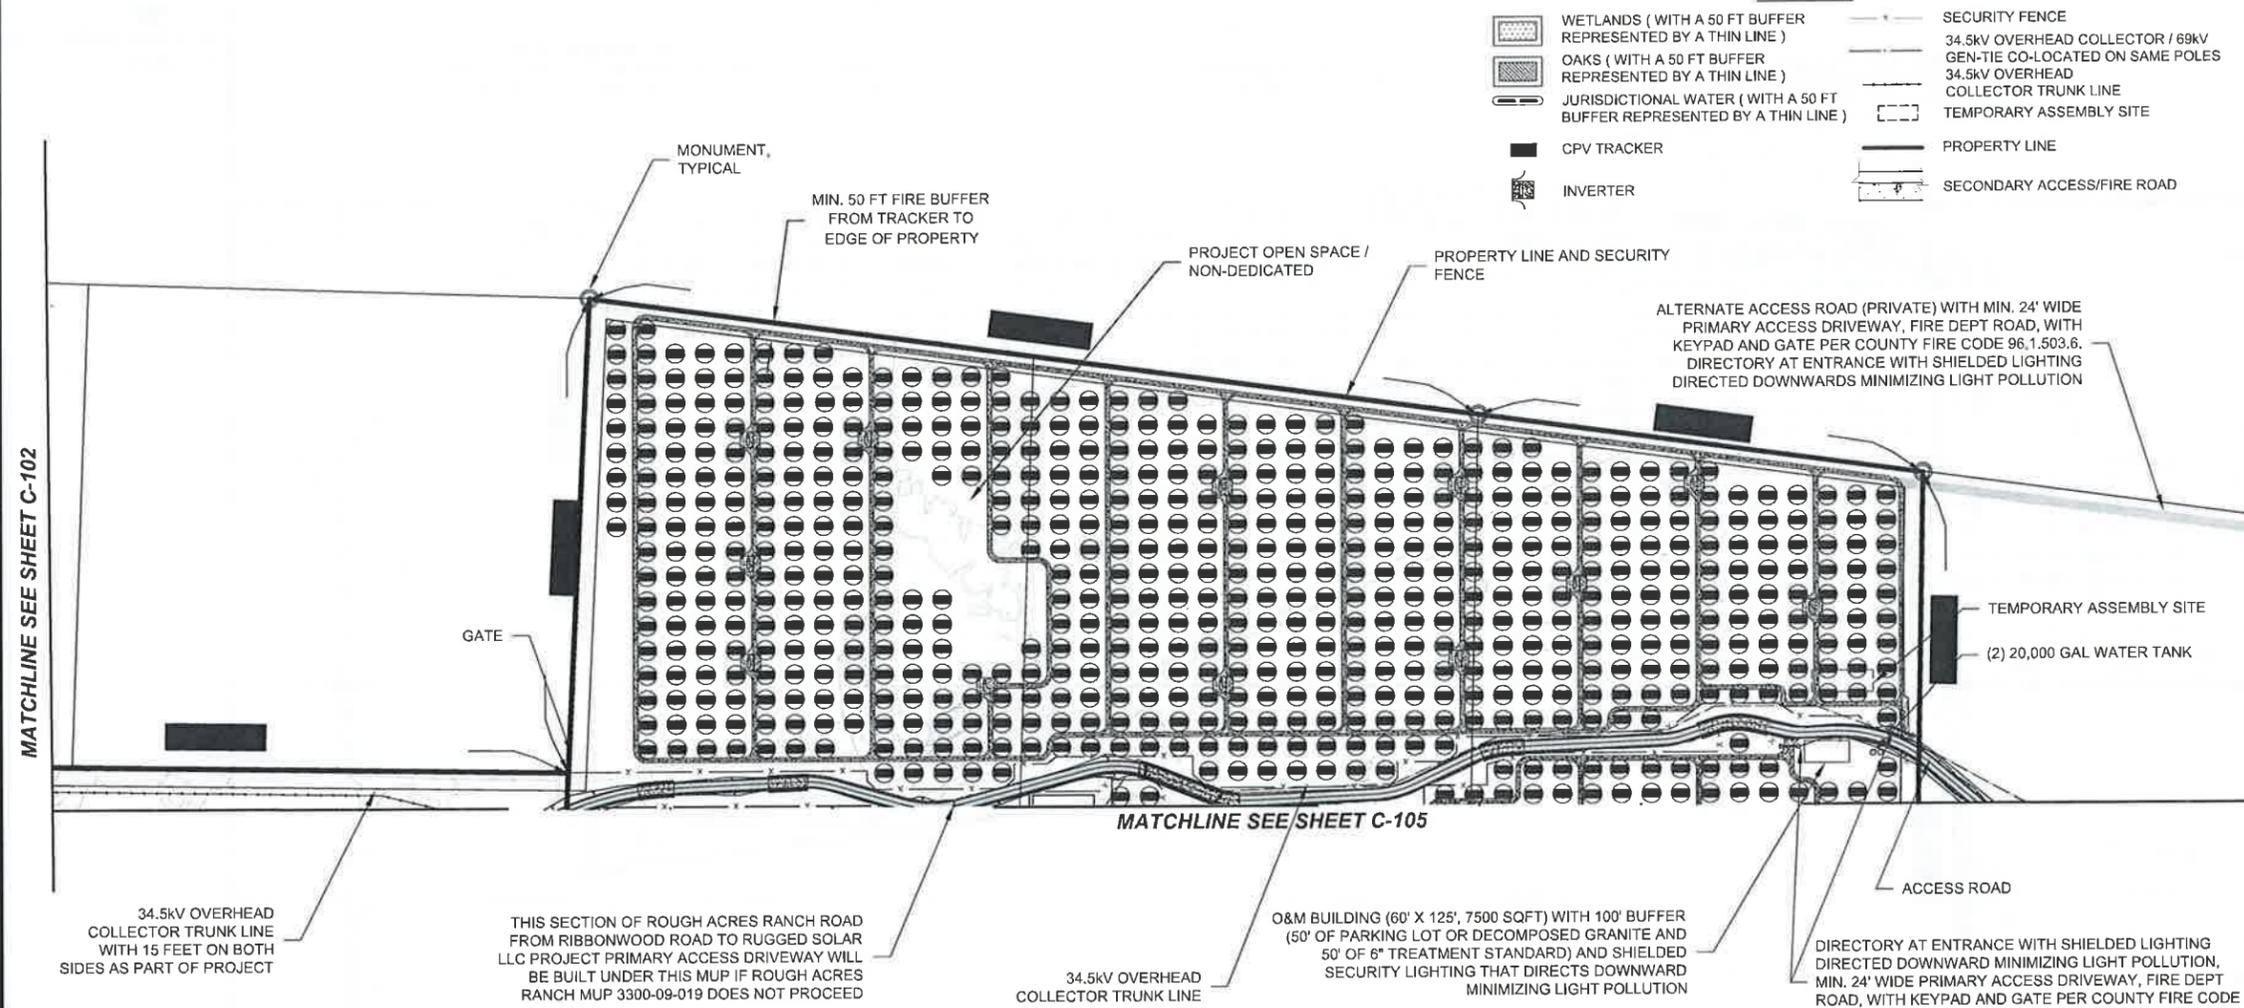

FILE NAME: P:\10 ENERGY WEST_CURRENT\10 - CONCENTRIX SOLAR - 60212653M401 PRELIMINARY ENGINEERING\7 PLANS - CADD FILES\CADD SOLAR CPV LAYOUT\RUGGED SOLAR\RUGGED NO SERV. ROAD\C-104 PLOT PLAN.DWG
 LAST SAVED BY: ORTIZG PLOT DATE: 2/22/2013 10:10:36 AM

VICINITY MAP	OWNER INFORMATION	CONTACT INFORMATION	PARCEL INFORMATION	PROJECT INFORMATION	PLOT PLAN INFORMATION	SHEET TITLE				
	NAME: SEE TABLE AT C-100 ADDRESS: CITY: STATE: CA ZIP: 92127 PHONE: (858) 746-9000 FAX: EMAIL:	NAME: Pat Brown ADDRESS: 16550 Via Esprillo CITY: San Diego STATE: CA ZIP: 92127 PHONE: (858) 746-9000 FAX: EMAIL: patrick.brown@soitec.com	6120300100,6120301900,6110910700,6110910300, APN:6110900400,6110600400,6110900200,6111000700, 6111100100 SITE ADDRESS: North of I-8, east of Ribbonwood Road, on both sides of McCain Valley Road. I CERTIFY THAT I HAVE READ ALL ZONING REGULATIONS AND BEST MANAGEMENT PRACTICES (BMPs) NOTES AND THAT I AM THE DESIGNER OF THE PROPOSED PROJECT. _____ DESIGNER SIGNATURE REQUIRED DATE	EXISTING: Rolling, rugged land with two detached land sections made up of many parcels. All land is randomly populated by boulders. The site is minimally developed with unpaved roads. PROPOSED: Approximately 84 Megawatt (MW) project located on approximately 474 acres and includes construction and operation of approximately 3588 Concentrated Photovoltaic (CPV) trackers configured into 61 (1.36 MW) Building Blocks (BB) each consisting of 58 trackers with associated Inverters and Transformers.	CPV System Summary Approx. Number of Trackers: 3588 Tracker per BB: 58 Number of BB: 61 Total AC Capacity (MWs): Approx. 84 MW Inverter Skid AC Capacity (MWs): 1.36 to 2.0 No. of 1.36 MW Inverter Skids: 61 Total Lot Size (Acres): 765 Estimated Disturbed Acreage: 474 Coverage Ratio: 20%	PLOT PLAN CENTER TOP <table border="1"> <tr> <th>SHEET NUMBER</th> <th>REV.</th> </tr> <tr> <td>C-104</td> <td>0</td> </tr> </table>	SHEET NUMBER	REV.	C-104	0
	SHEET NUMBER	REV.								
C-104	0									

- LEGEND:**
-  WETLANDS (WITH A 50 FT BUFFER REPRESENTED BY A THIN LINE)
 -  OAKS (WITH A 50 FT BUFFER REPRESENTED BY A THIN LINE)
 -  JURISDICTIONAL WATER (WITH A 50 FT BUFFER REPRESENTED BY A THIN LINE)
 -  CPV TRACKER
 -  INVERTER
 -  SECURITY FENCE
 -  TEMPORARY ASSEMBLY SITE
 -  PROPERTY LINE
 -  SECONDARY ACCESS/FIRE ROAD
 -  SERVICE ROAD
 -  34.5kV OVERHEAD COLLECTOR TRUNK LINE

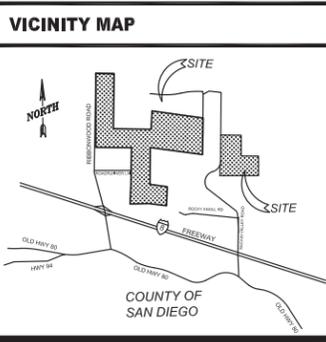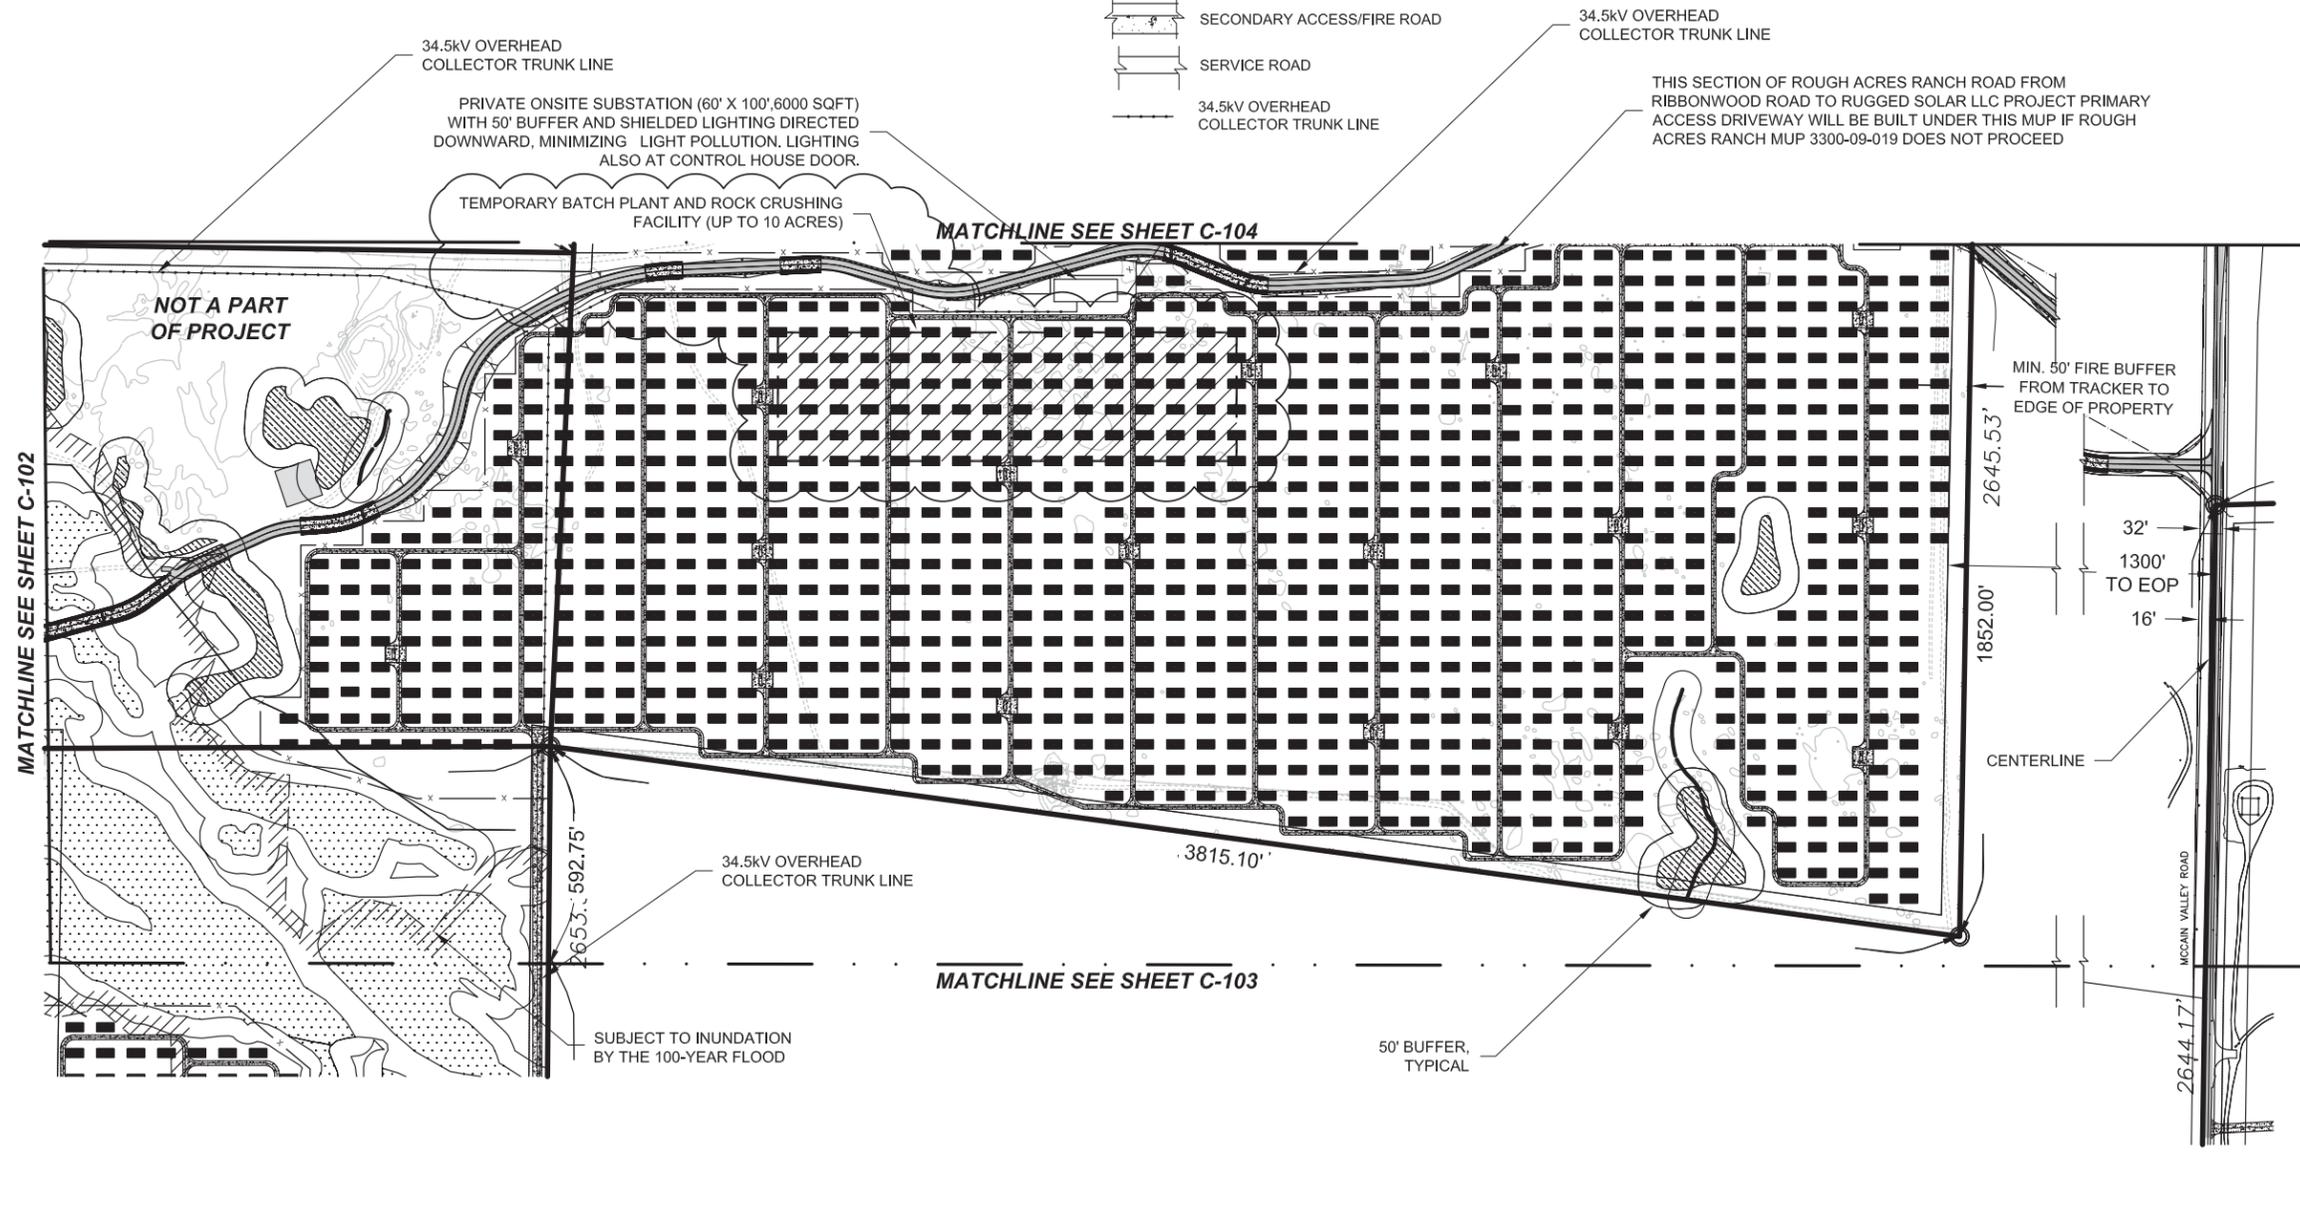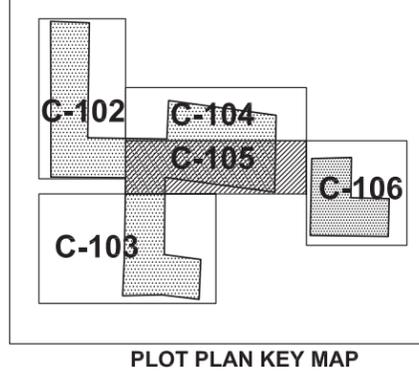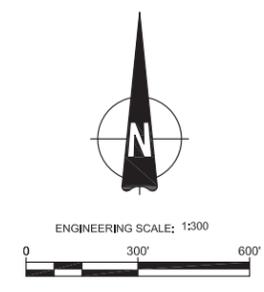

OWNER INFORMATION	
NAME:	SEE TABLE AT C-100
ADDRESS:	
CITY:	
STATE:	
ZIP:	
PHONE:	
FAX:	
EMAIL:	

CONTACT INFORMATION	
NAME:	Pat Brown
ADDRESS:	16550 Via Esprillo
CITY:	San Diego
STATE:	CA
ZIP:	92127
PHONE:	(858) 746-9000
FAX:	
EMAIL:	patrick.brown@soitec.com

PARCEL INFORMATION	
6120300100, 6120301900, 6110910700, 6110910300, 6110900400, 6110600400, 6110900200, 6111000700, 6111000100	
SITE ADDRESS: North of I-8, east of Ribbonwood Road, on both sides of McCain Valley Road.	
I CERTIFY THAT I HAVE READ ALL ZONING REGULATIONS AND BEST MANAGEMENT PRACTICES (BMPs) NOTES AND THAT I AM THE DESIGNER OF THE PROPOSED PROJECT:	
DESIGNER SIGNATURE REQUIRED	DATE

PROJECT INFORMATION	
EXISTING:	Rolling, rugged land with two detached land sections made up of many parcels. All land is randomly populated by boulders. The site is minimally developed with unpaved roads.
PROPOSED:	Approximately 84 Megawatt (MW) project located on approximately 474 acres and includes construction and operation of approximately 3588 Concentrated Photovoltaic (CPV) trackers configured into 61 (1.36 MW) Building Blocks (BB) each consisting of 58 trackers with associated Inverters and Transformers.

PLOT PLAN INFORMATION	
CPV System Summary	
Approx. Number of Trackers:	3588
Tracker per BB:	58
Number of BB:	61
Total AC Capacity (MWs):	Approx. 84 MW
Inverter Skid AC Capacity (MWs):	1.36 to 2.0
No. of 1.36 MW Inverter Skids:	61
Total Lot Size (Acres):	765
Estimated Disturbed Acreage:	474
Coverage Ratio:	20%

SHEET TITLE	
PLOT PLAN CENTER BOTTOM	
SHEET NUMBER	REV.
C-105	0

FILE NAME: P:\10 ENERGY WEST_CURRENT\1 - CONCENTRIX SOLAR - 60212653400 TECHNICAL\01 PRELIMINARY ENGINEERING PLANS - CADD FILES\BACAD SOLAR CPV LAYOUT\RUGGED SOLAR\RUGGED NO SERV. ROAD\C-105 PLOT PLAN.DWG
 LAST SAVED BY: ORTIZG PLOT DATE: 2/22/2013 10:08:18 AM