


# COUNTY OF SAN DIEGO TRACT 5572-RPL1

## IMPLEMENTING TM PARK CONCEPT PLANS FOR: LILAC HILLS RANCH

### VICINITY MAP

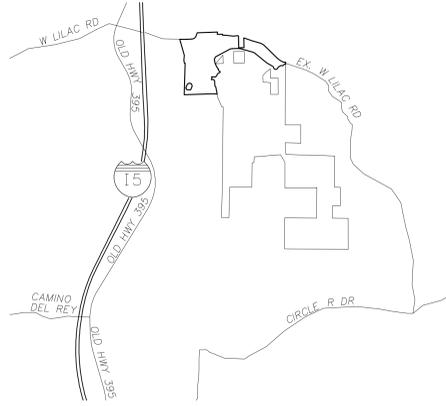


### LANDSCAPE SHEET INDEX

SHEETS	PLANS
1	PARKS TITLE SHEET
2-4	PARK PLANS

### TRAIL CONCEPT LEGEND

- TYPE 'D' MULTI-USE TRAIL
- RANCH MULTI-USE TRAIL
- FEEDER TRAIL

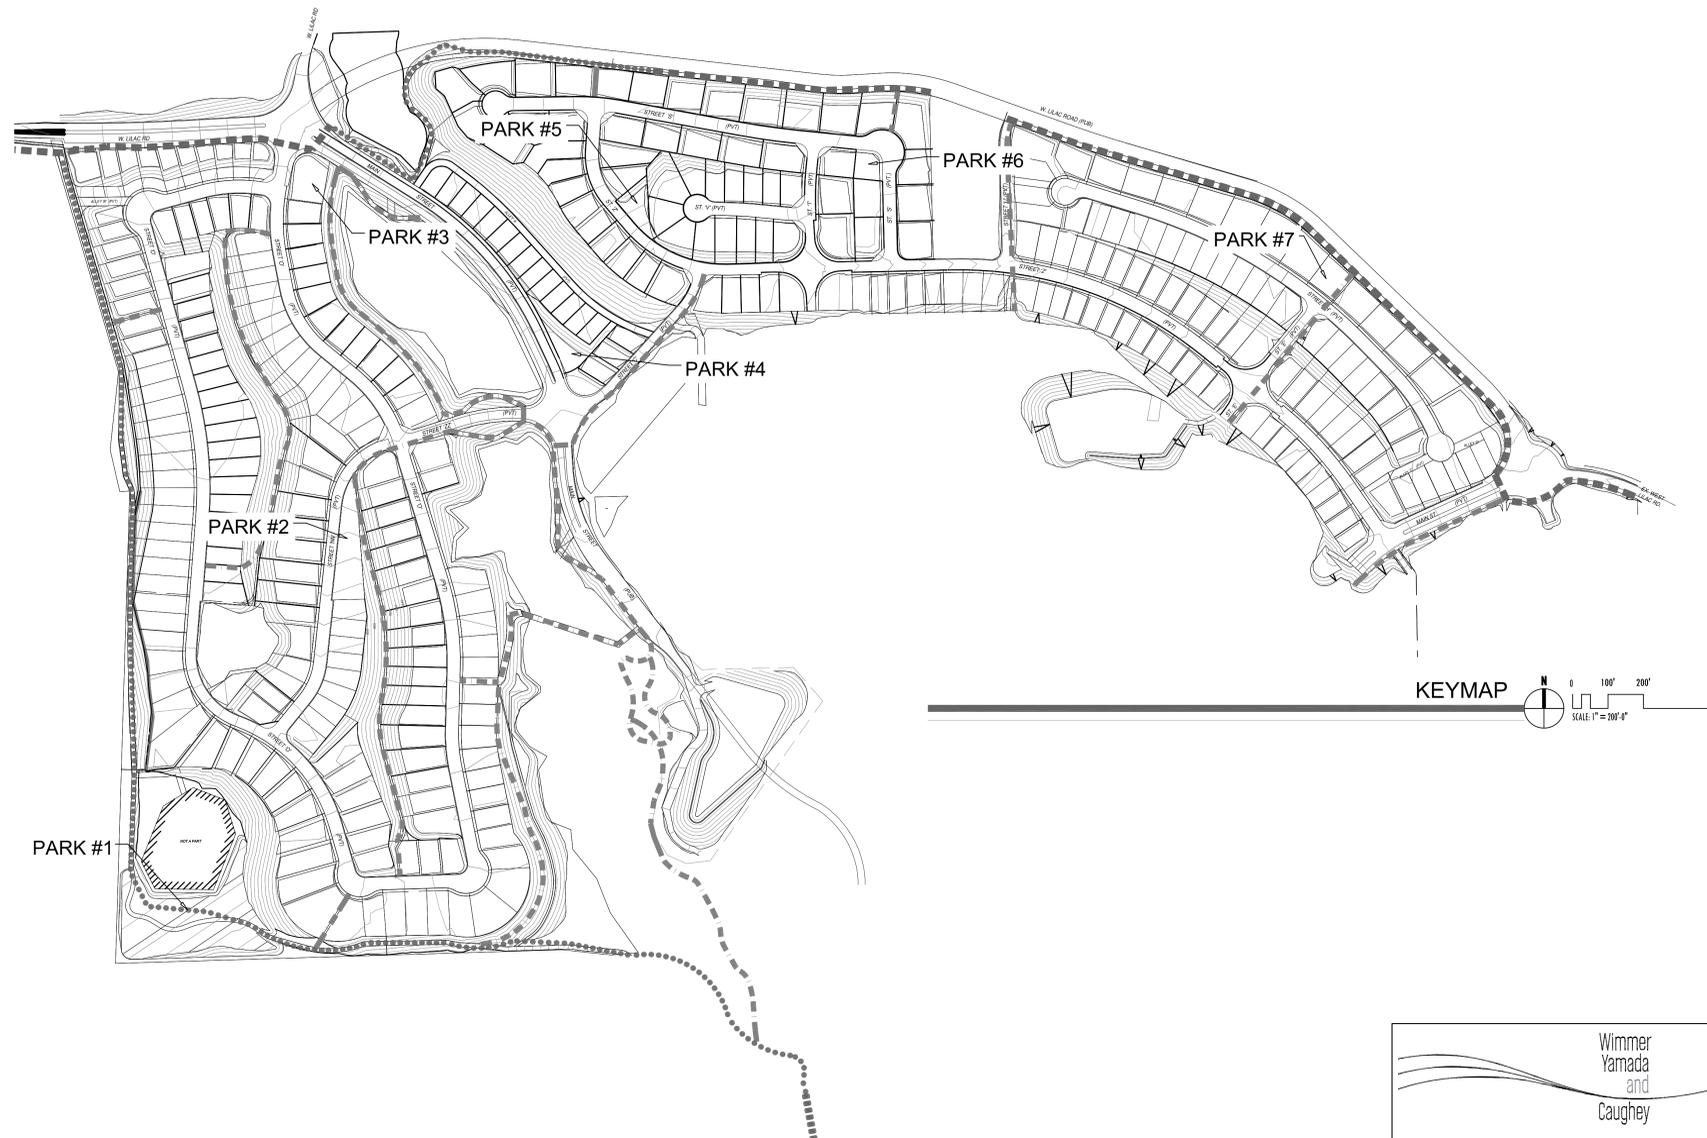

Wimmer  
Yamada  
and  
Caughey

Landscape Architecture | Environmental Planning  
3067 Fifth Avenue, San Diego, California 92103, 840  
T 619.332.4004 F 619.332.0640 www.wyac.com #12-009.000

PREPARED BY:


LANDMARK  
Civil, Mechanical, Electrical, Plumbing, Fire, and Gas  
Planning, Engineering, Surveying  
9506 Chambliss Avenue, Suite 200  
San Diego, CA 92121 (619) 581-0270

COUNTY OF SAN DIEGO TM 5572-RPL1  
IMPLEMENTING TM LANDSCAPE CONCEPT PLAN FOR:


LILAC HILL RANCH

PARKS

SHEET NO. 1 OF 4

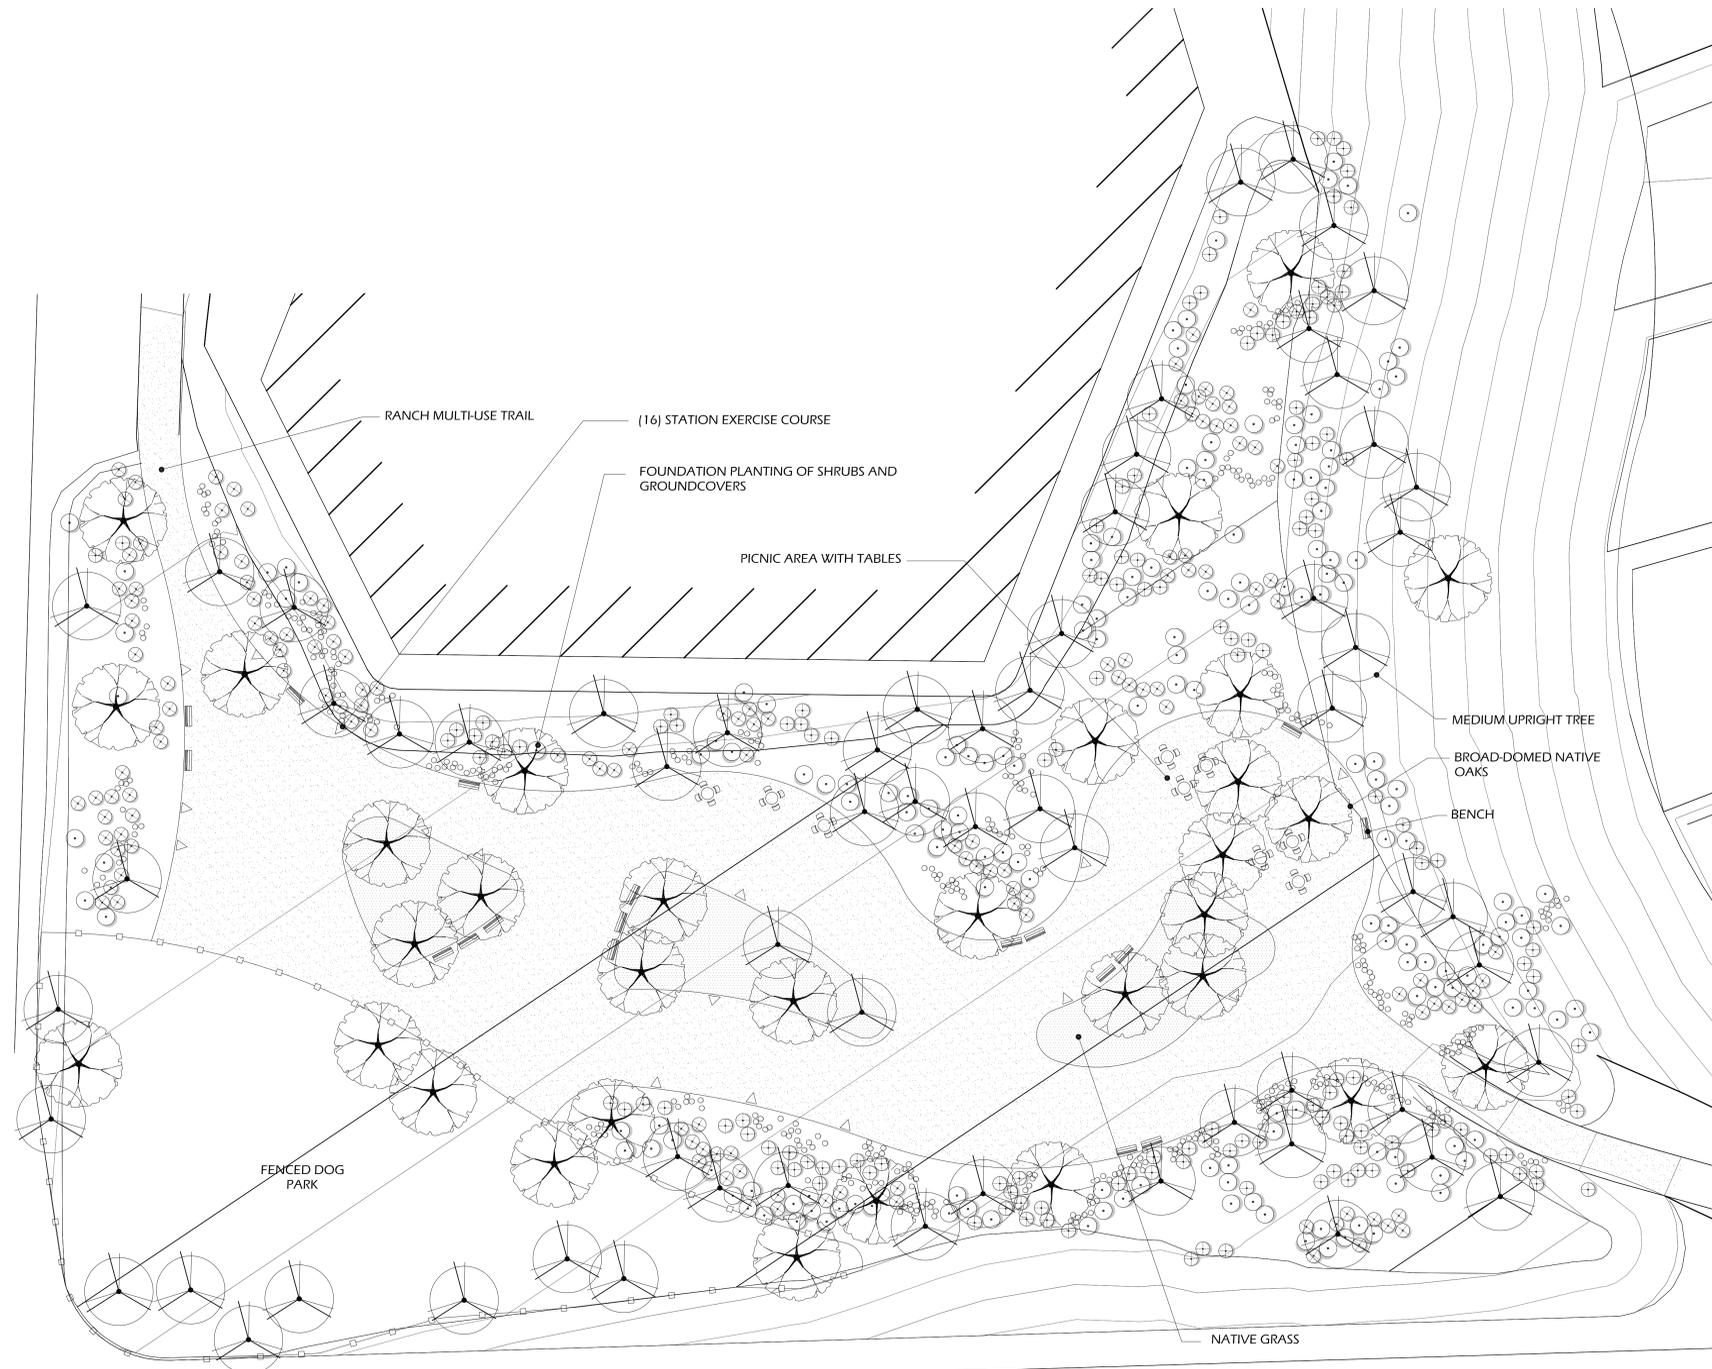

PARK P1 - Fitness Center Park

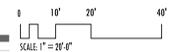



# PARK CONCEPTS

Wimmer  
Yamada  
and  
Caughey

Landscape Architecture | Environmental Planning  
3067 Fifth Avenue, San Diego, California 92103, 840  
T 619.232.4004 F 619.232.0640 www.wyac.com #12-009.000




COUNTY OF SAN DIEGO TM 5572-RPL3  
IMPLEMENTING TM LANDSCAPE CONCEPT PLAN FOR:  
**LILAC HILL RANCH**  
**LANDSCAPE PARKS CONCEPT**

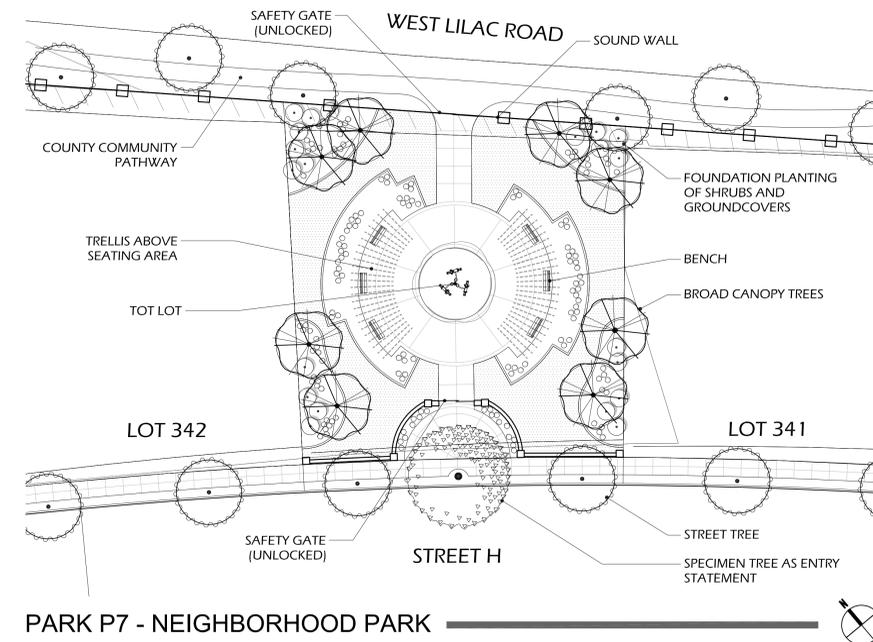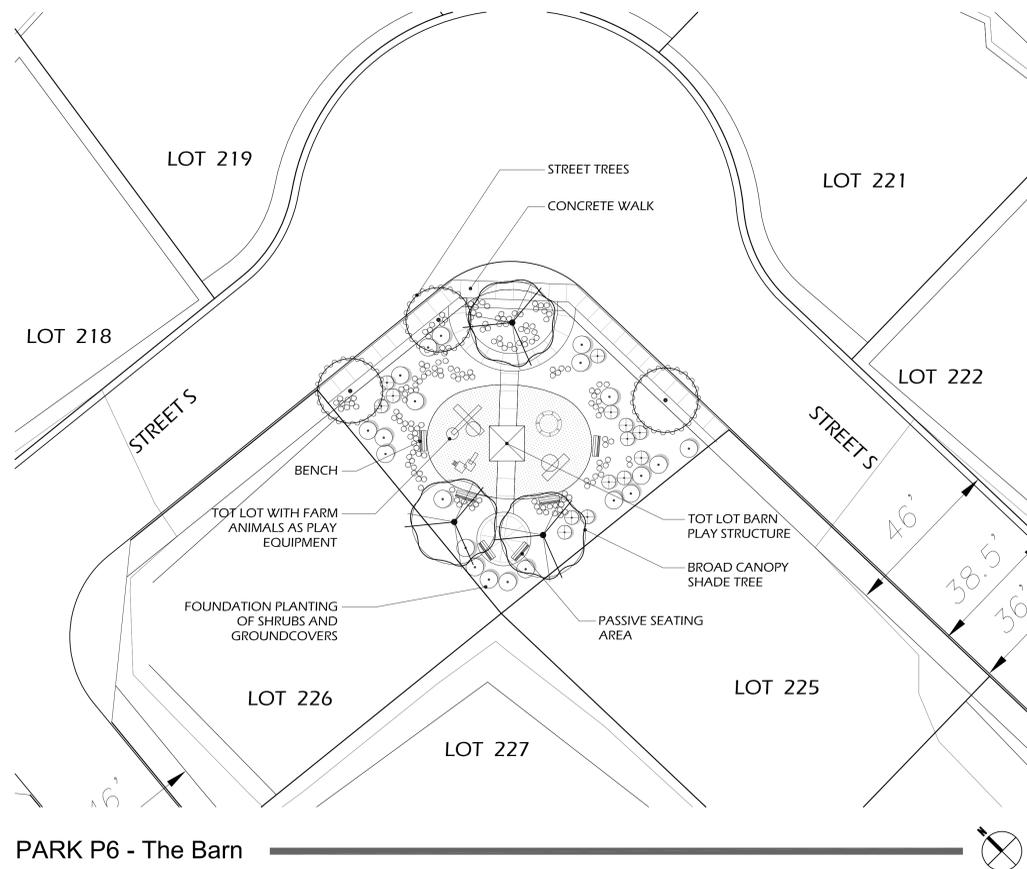


# PARK CONCEPTS




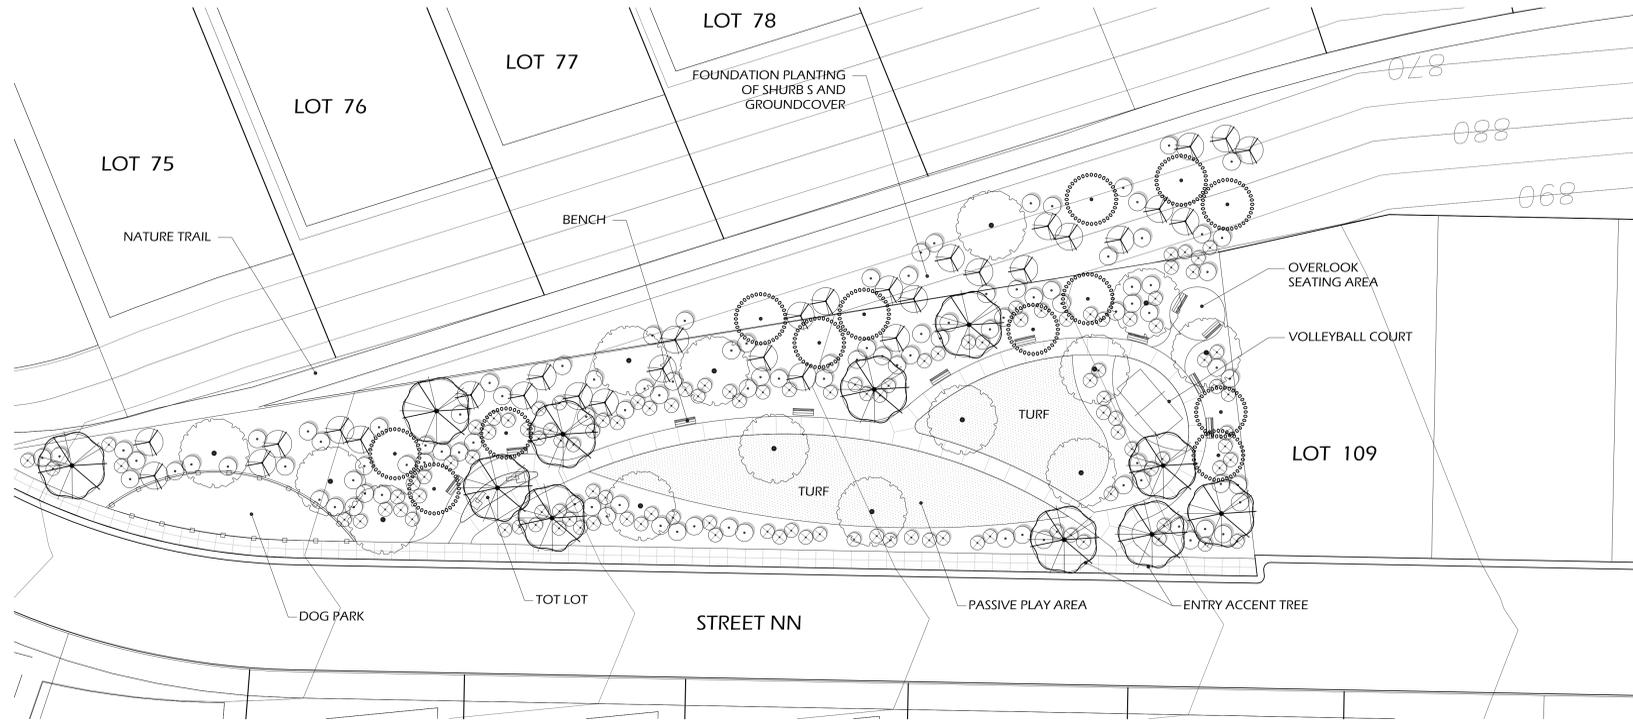


PARK P2 - Sports Park

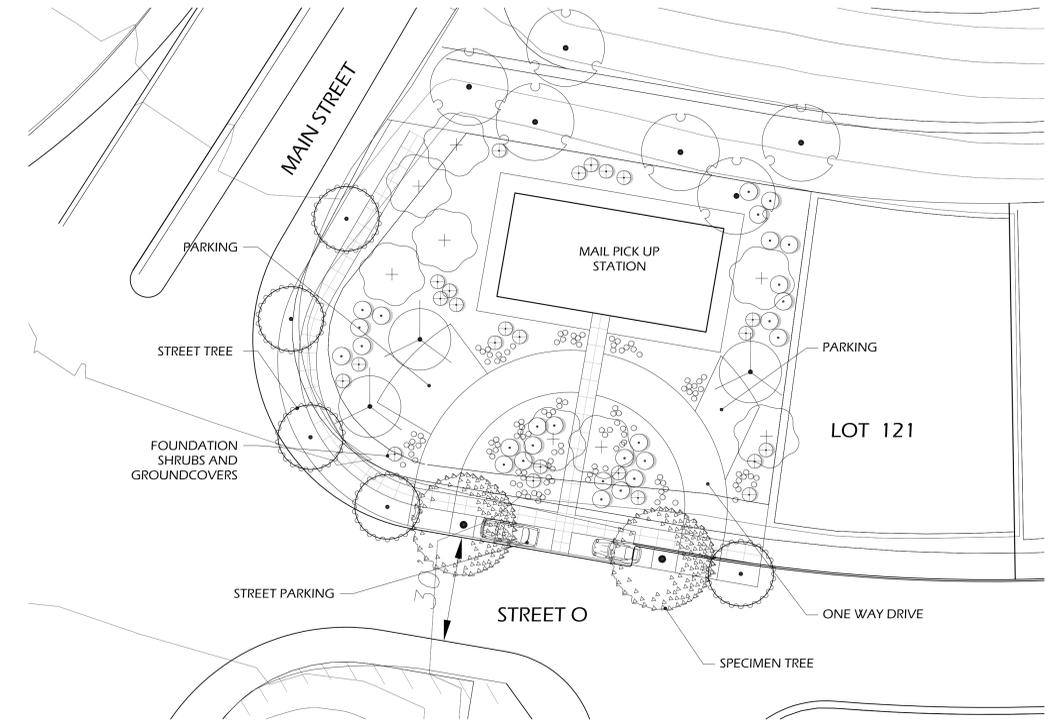

PARK P3 - Mail Pick Up station

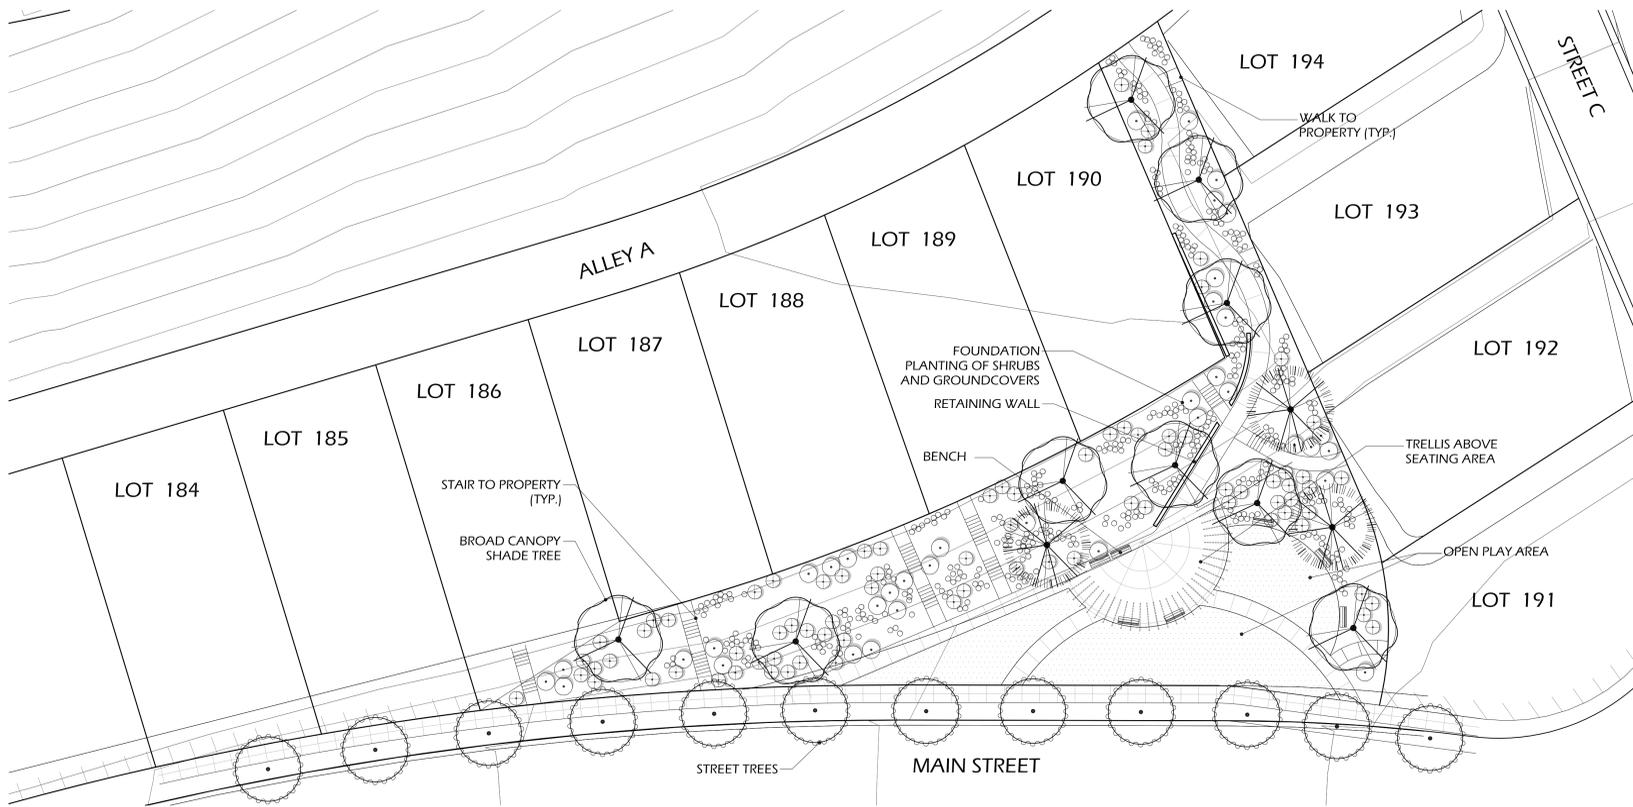


PARK P4 - Garden Park

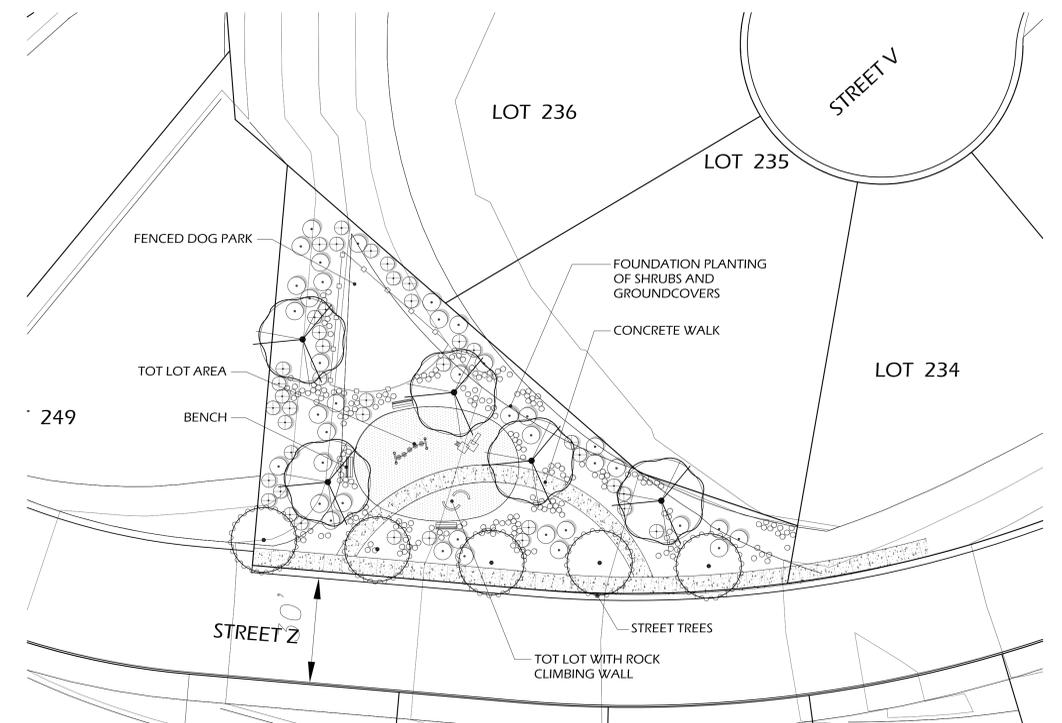


PARK P5 - Climber Pocket Park

# PARK CONCEPTS

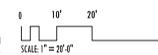

Wimmer  
Yamada  
and  
Caughy

Landscape Architecture | Environmental Planning  
3067 Fifth Avenue, San Diego, California 92103, 840  
T 619.232.4004 F 619.232.0640 www.wyac.com #12-009.000

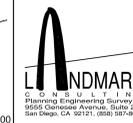

COUNTY OF SAN DIEGO TM 5572-RPL3  
IMPLEMENTING TM LANDSCAPE CONCEPT PLAN FOR:  
**LILAC HILL RANCH**  
**LANDSCAPE PARKS CONCEPT**