



Photograph No.7

View to the northwest of the Site from the southeastern corner of site parcel 232-492-01.



Photograph No.8

Rincon Del Diablo Municipal Water District service pipeline on site parcel 232-492-01.

GEOCON
INCORPORATED



GEOTECHNICAL ■ ENVIRONMENTAL ■ MATERIALS
6960 FLANDERS DRIVE - SAN DIEGO, CALIFORNIA 92121-2974
PHONE 858 558-6900 - FAX 858 558-6159

SKK


SITE PHOTOGRAPHS

VALIANO
ESCONDIDO, CALIFORNIA

PROJECT NO. 09524-06-04



Photograph No.9
Drainage culvert on site parcel 232-492-01.

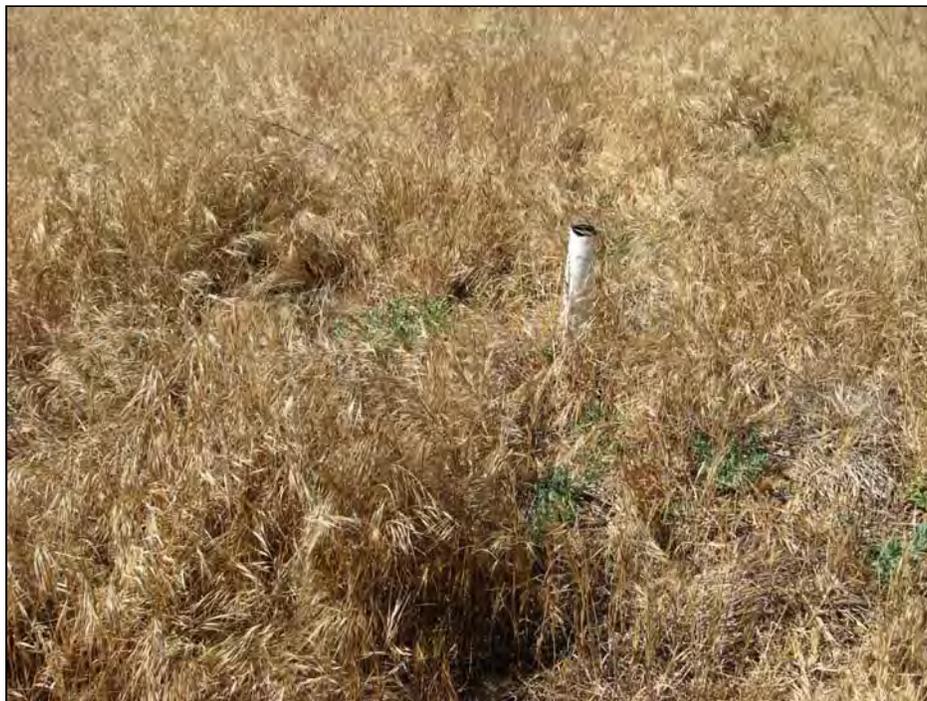

Photograph No.10
A plastic drainage pipe, approximately 3 inches in diameter, protruding from the ground on site parcel 232-492-01.

GEOCON
INCORPORATED



GEOTECHNICAL ■ ENVIRONMENTAL ■ MATERIALS
6960 FLANDERS DRIVE - SAN DIEGO, CALIFORNIA 92121 - 2974
PHONE 858 558-6900 - FAX 858 558-6159

SKK

SITE PHOTOGRAPHS

VALIANO
ESCONDIDO, CALIFORNIA

PROJECT NO. 09524-06-04



Photograph No.11
A concrete slab located near center of site parcel 232-492-01.



Photograph No.12
Avocado groves on the western portion of site parcel 232-013-02.

GEOCON
INCORPORATED



GEOTECHNICAL ■ ENVIRONMENTAL ■ MATERIALS
6960 FLANDERS DRIVE - SAN DIEGO, CALIFORNIA 92121-2974
PHONE 858 558-6900 - FAX 858 558-6159

SKK

SITE PHOTOGRAPHS

VALIANO
ESCONDIDO, CALIFORNIA

PROJECT NO. 09524-06-04



Photograph No.13
View to the west of site parcel 232-013-02 from Romance Road.



Photograph No.14
A single-family residence on site parcel 232-013-02.

GEOCON
INCORPORATED



GEOTECHNICAL ■ ENVIRONMENTAL ■ MATERIALS
6960 FLANDERS DRIVE - SAN DIEGO, CALIFORNIA 92121-2974
PHONE 858 558-6900 - FAX 858 558-6159

SKK

SITE PHOTOGRAPHS

VALIANO
ESCONDIDO, CALIFORNIA

PROJECT NO. 09524-06-04



Photograph No.15
View to the south of a single-family residence on site parcel 232-013-02
from Eden Valley Lane.



Photograph No.16
View to the northeast of unimproved road and compost piles on site parcel 232-013-02.

GEOCON
INCORPORATED



GEOTECHNICAL ■ ENVIRONMENTAL ■ MATERIALS
6960 FLANDERS DRIVE - SAN DIEGO, CALIFORNIA 92121-2974
PHONE 858 558-6900 - FAX 858 558-6159

SKK

SITE PHOTOGRAPHS

VALIANO
ESCONDIDO, CALIFORNIA

PROJECT NO. 09524-06-04



Photograph No.17
View to the south of the diesel AST on site parcel 232-013-02
from the western end of Eden Valley Lane.



Photograph No.18
View to the south of a pump house on site parcel 232-013-02.

GEOCON
INCORPORATED



GEOTECHNICAL ■ ENVIRONMENTAL ■ MATERIALS
6960 FLANDERS DRIVE - SAN DIEGO, CALIFORNIA 92121-2974
PHONE 858 558-6900 - FAX 858 558-6159

SKK

SITE PHOTOGRAPHS

VALIANO
ESCONDIDO, CALIFORNIA

PROJECT NO. 09524-06-04



Photograph No.19
View to the northwest of the three 5,000-gallon polyethylene ASTs on site parcel 232-013-02.



Photograph No.20
Water supply well on site parcel 232-013-02.

GEOCON
INCORPORATED



GEOTECHNICAL ■ ENVIRONMENTAL ■ MATERIALS
6960 FLANDERS DRIVE - SAN DIEGO, CALIFORNIA 92121 - 2974
PHONE 858 558-6900 - FAX 858 558-6159

SKK

SITE PHOTOGRAPHS

VALIANO
ESCONDIDO, CALIFORNIA

PROJECT NO. 09524-06-04



Photograph No.21
A flowing stream on site parcel 232-013-02.



Photograph No.22
The abandoned packaging facility on site parcel 232-013-02.

GEOCON
INCORPORATED



GEOTECHNICAL ■ ENVIRONMENTAL ■ MATERIALS
6960 FLANDERS DRIVE - SAN DIEGO, CALIFORNIA 92121 - 2974
PHONE 858 558-6900 - FAX 858 558-6159

SKK

SITE PHOTOGRAPHS

VALIANO
ESCONDIDO, CALIFORNIA

PROJECT NO. 09524-06-04



Photograph No.23
Unimproved roads and overhead power lines extending from Mt. Whitney Road to the central portion of the Site.



Photograph No.24
View to the north of the northern adjacent properties from the northeastern corner of site parcel 232-492-01.

GEOCON
INCORPORATED



GEOTECHNICAL ■ ENVIRONMENTAL ■ MATERIALS
6960 FLANDERS DRIVE - SAN DIEGO, CALIFORNIA 92121-2974
PHONE 858 558-6900 - FAX 858 558-6159

SKK

SITE PHOTOGRAPHS

VALIANO
ESCONDIDO, CALIFORNIA

PROJECT NO. 09524-06-04



Photograph No.25

View to the northwest from Calico Lane of an eastern adjacent single family residence.



Photograph No.26

View to the south from Mount Whitney Road of a southern adjacent residence.

GEOCON
INCORPORATED



GEOTECHNICAL ■ ENVIRONMENTAL ■ MATERIALS
6960 FLANDERS DRIVE - SAN DIEGO, CALIFORNIA 92121-2974
PHONE 858 558-6900 - FAX 858 558-6159

SKK

SITE PHOTOGRAPHS

VALIANO
ESCONDIDO, CALIFORNIA

PROJECT NO. 09524-06-04



Photograph No.27
View to the south from Mount Whitney Road of a southern adjacent residence.



Photograph No.28
View to the southwest from the western site boundary of the western adjacent properties.

GEOCON
INCORPORATED



GEOTECHNICAL ■ ENVIRONMENTAL ■ MATERIALS
6960 FLANDERS DRIVE - SAN DIEGO, CALIFORNIA 92121 - 2974
PHONE 858 558-6900 - FAX 858 558-6159

SKK


SITE PHOTOGRAPHS

VALIANO
ESCONDIDO, CALIFORNIA


PROJECT NO. 09524-06-04

APPENDIX

A

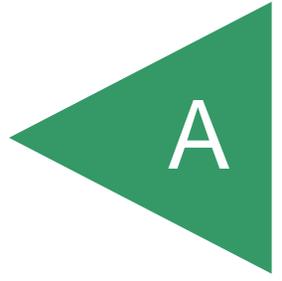

232-02

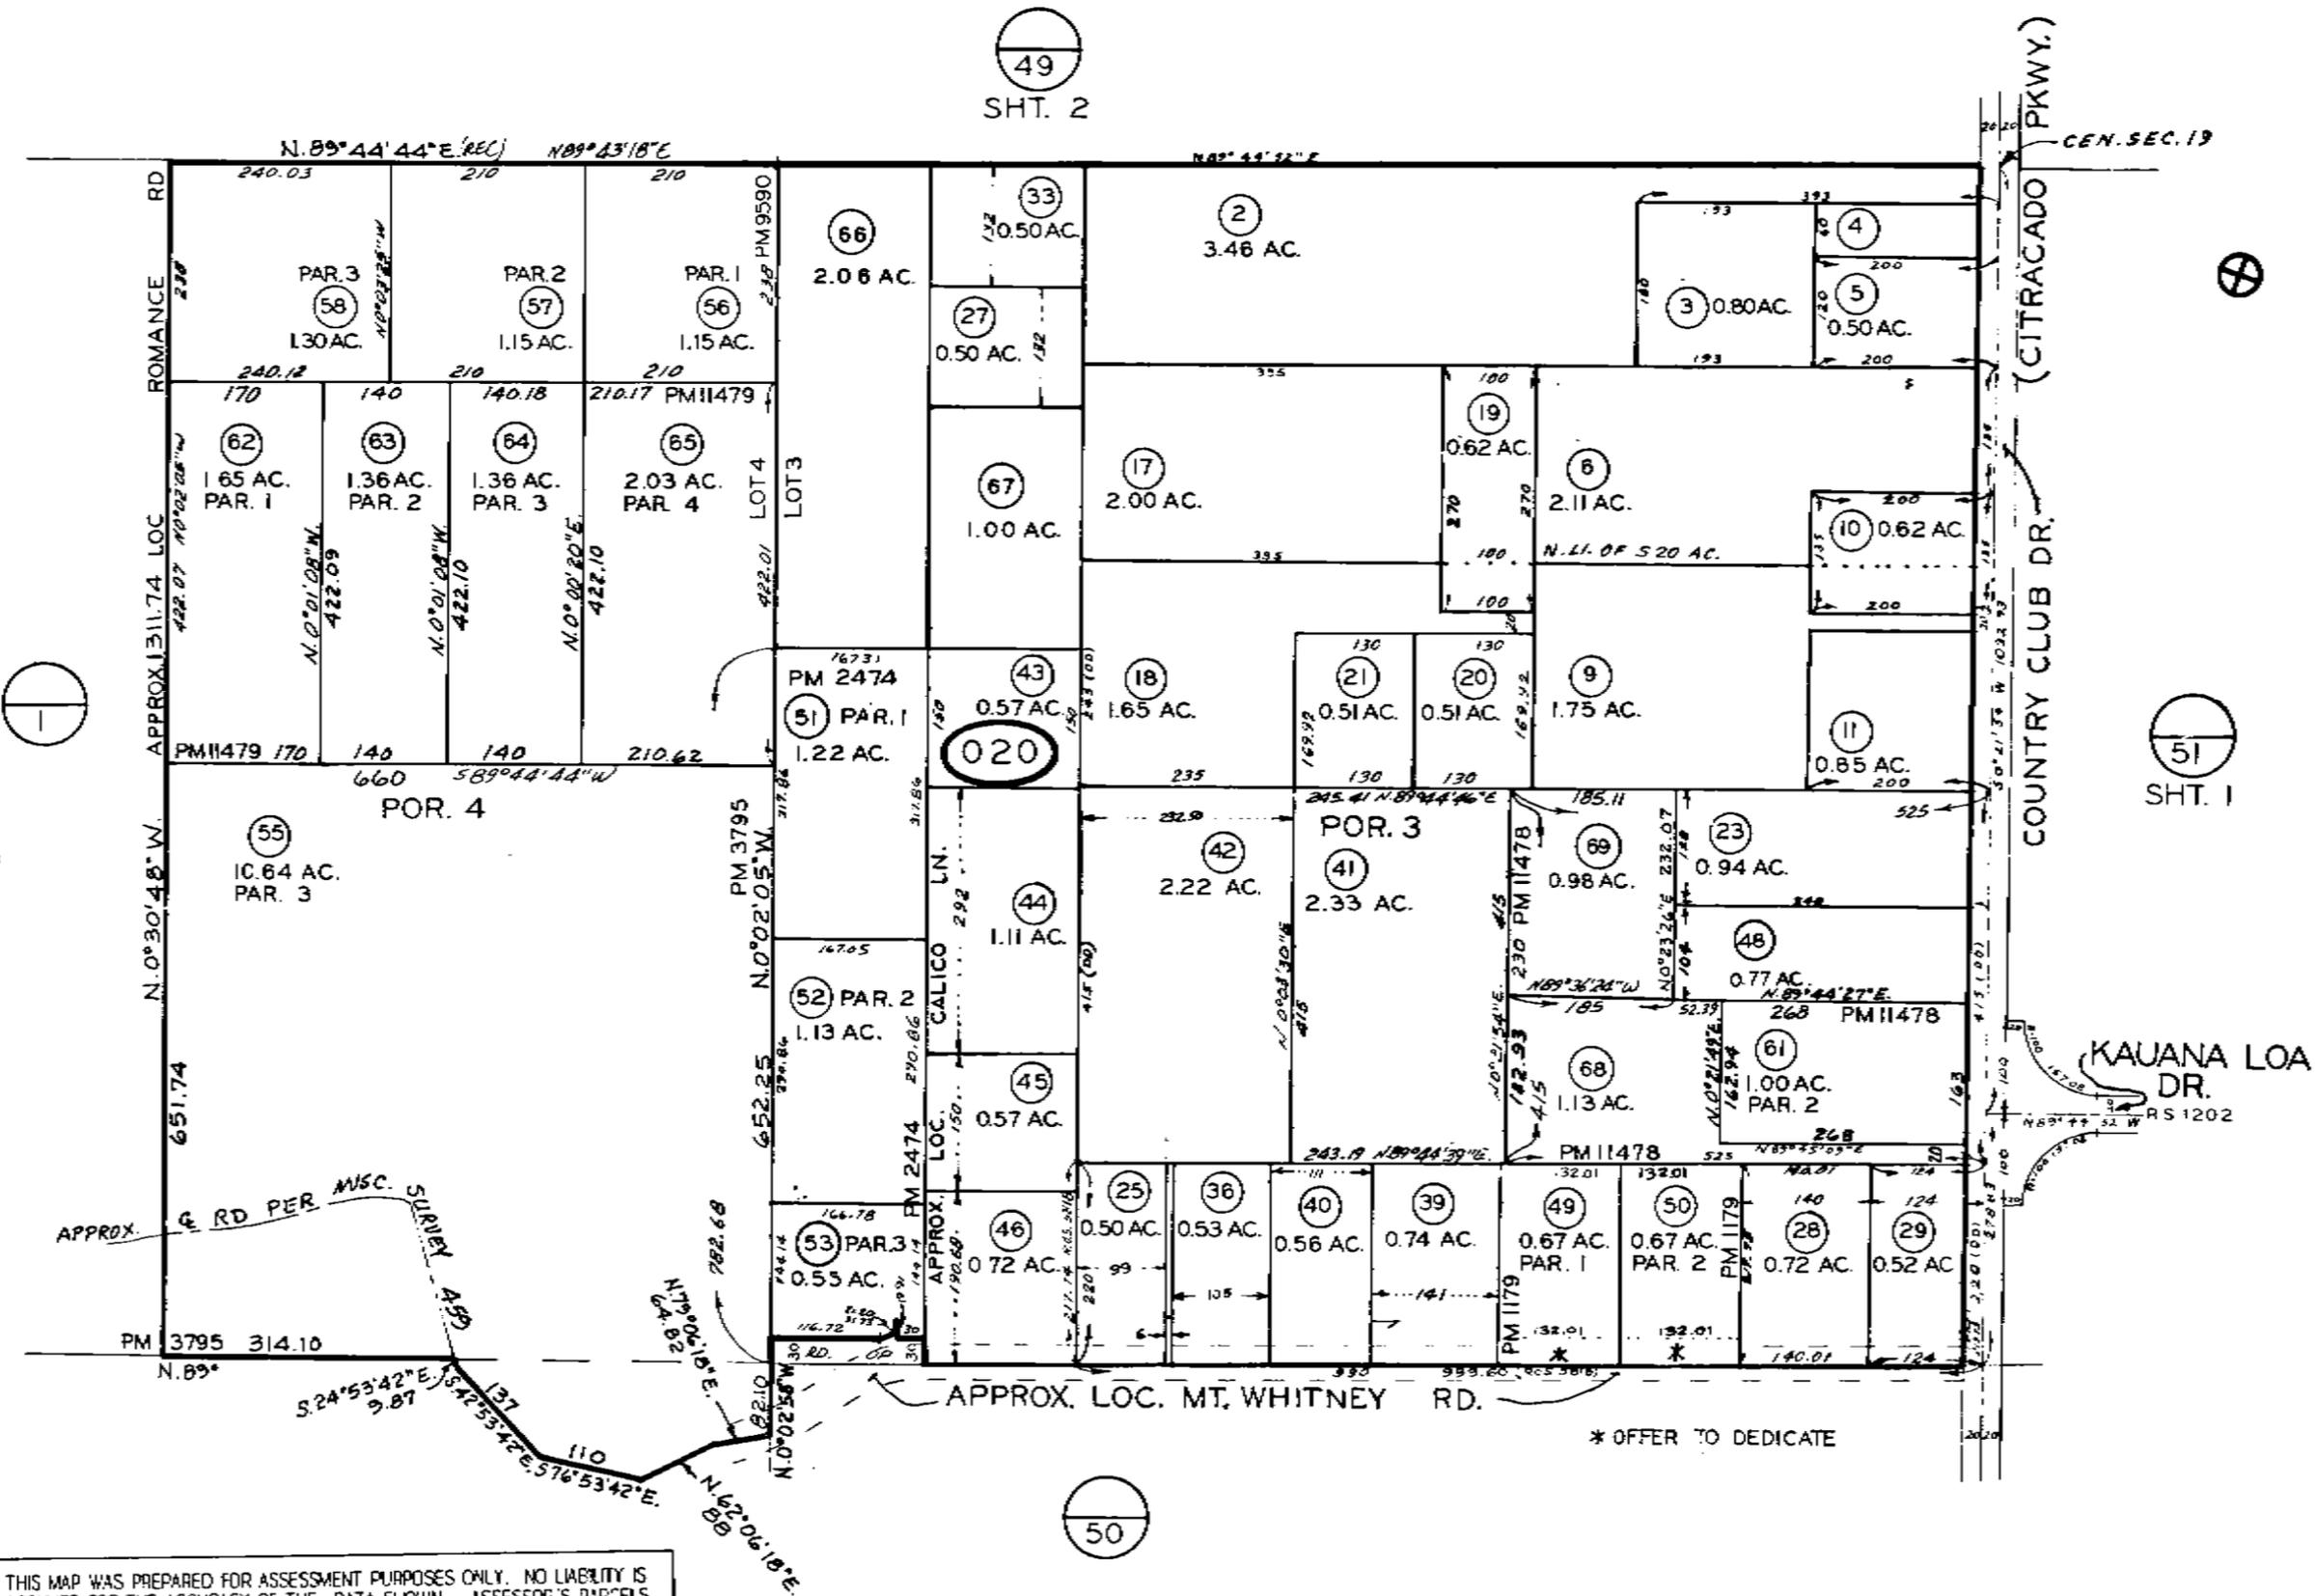


CHANGES				
BLK	OLD	NEW	YR	CUT
020	37	43-46	71	1008 cc.
	22	47-48	72	2627 cc.
	30-31	49-50	73	4739
	38	38 MID	75	3031 CANCE
	38	51-53	75	816 cc.
	071-71470	54-55	79	10115
	54	56-59	80	1956 cc.
	47	60-61	82	1389
	59	62-65	82	1390
	32	66-67	84	3227 cc.
	60	68-69	84	2695
	41	AS CHG.	97	5506

THIS MAP WAS PREPARED FOR ASSESSMENT PURPOSES ONLY. NO LIABILITY IS ASSUMED FOR THE ACCURACY OF THE DATA SHOWN. ASSESSOR'S PARCELS MAY NOT COMPLY WITH LOCAL SUBDIVISION OR BUILDING ORDINANCES.



ES 6-2-71

APPENDIX

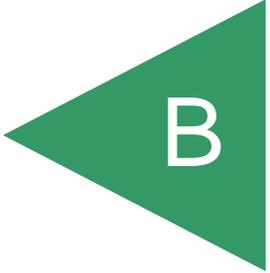

B

- GEOCON LEGEND**
- Qudf* UNDOCUMENTED FILL
 - Qal* ALLUVIUM
 - Qc* COLLUVIUM
 - Qt* TERRACE DEPOSITS
 - Ts* SANTIAGO FORMATION (Dotted Where Buried)
 - Kgr* GRANITIC ROCK
 -  APPROX. LOCATION OF GEOLOGIC CONTACT
 -  APPROX. LOCATION OF TRENCH
 -  APPROX. LOCATION OF AIR TRACK BORING
 -  APPROX. LOCATION OF HOLLOW STEM BORING
 -  APPROX. LOCATION OF PROPOSED CANYON SUBDRAIN
 -  APPROX. LOCATION OF SEISMIC TRAVERSE
 -  FAULT (Dotted Where Buried)

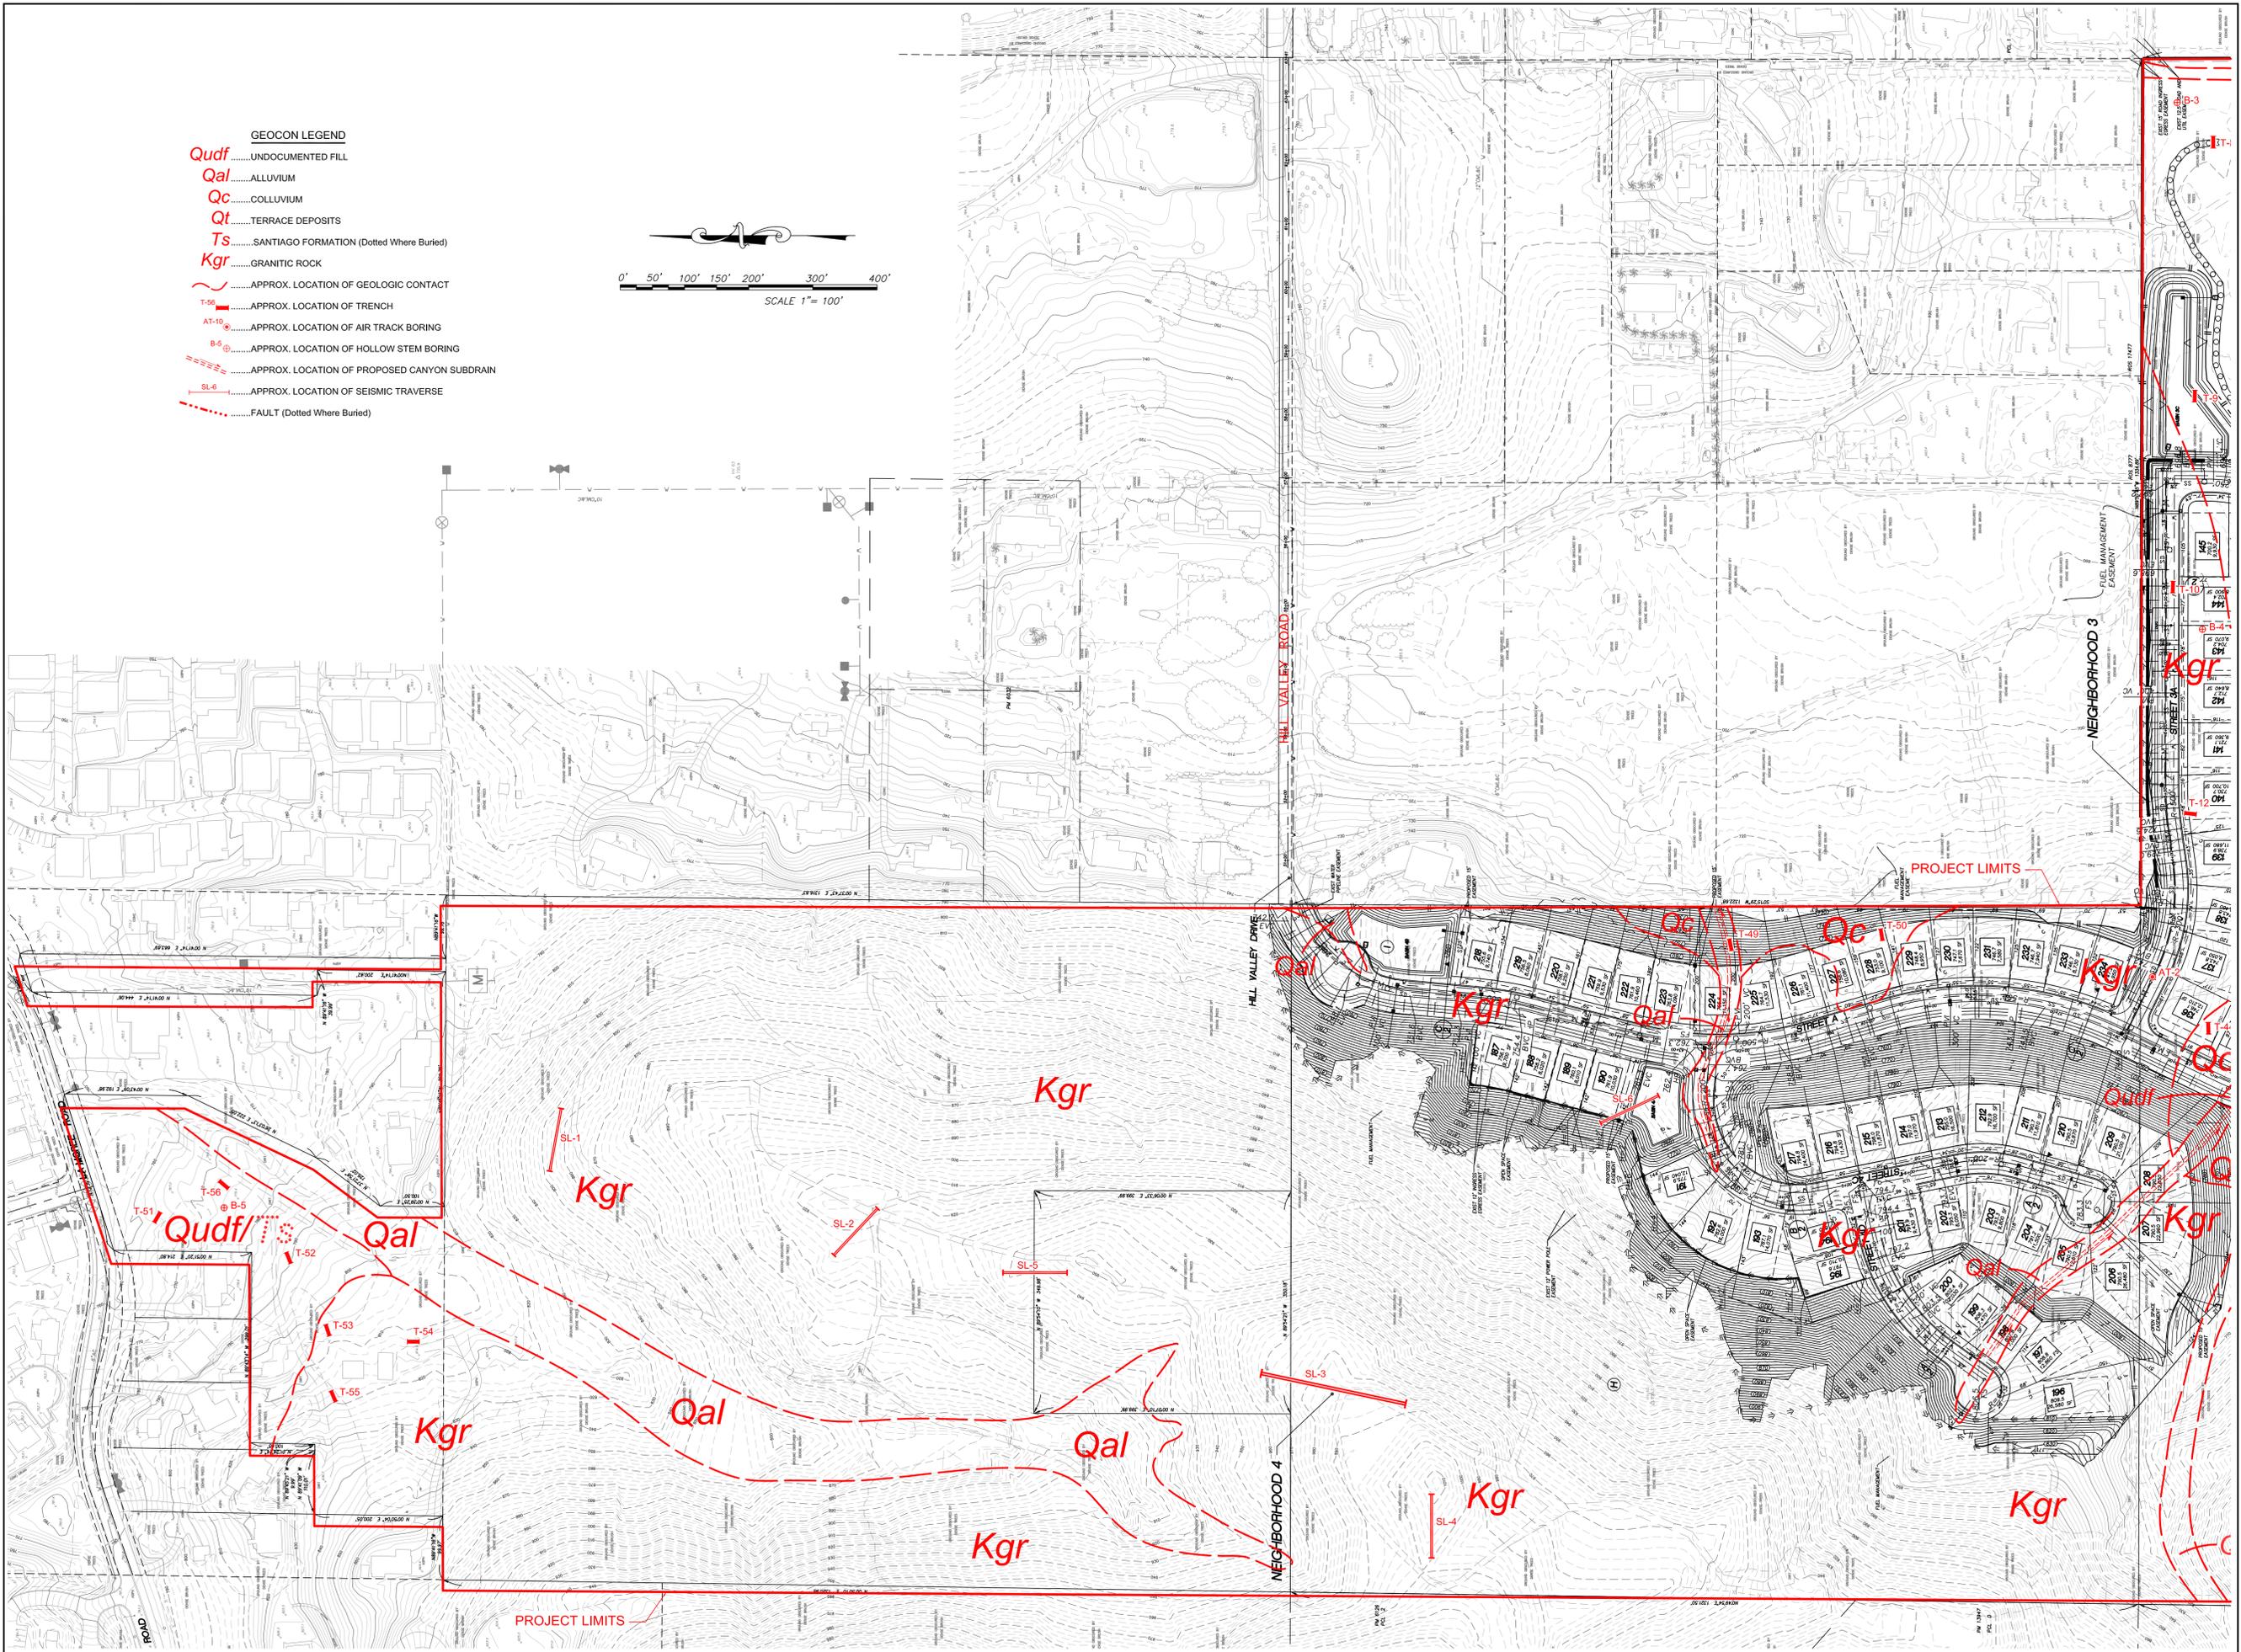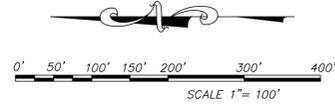

GEOLOGIC MAP	
EDEN HILLS SAN DIEGO COUNTY, CALIFORNIA	
GEOCON INCORPORATED	DATE REVISED 06-13-2013
GEOLOGIC MAP	SCALE 1" = 100'
PROJECT NO. G1416-52-02	FIGURE 1
SHEET 1 OF 2	FIGURE 1

SEE FIGURE 2

V:\PROJECTS\G1416-52-02 EDEN HILLS\SHEET\G1416-52-02 GEO-MAP (JPH) 06-13-2013.dwg