

**bHA, Inc.**

land planning, civil engineering, surveying

ROD BRADLEY, *Urban Planner*  
RONALD L. HOLLOWAY, *Civil Engineer*

October 11, 2006  
W.O. 625-0813-400

COUNTY OF SAN DIEGO  
Department of Planning and Land Use  
5201 Ruffin Road  
San Diego, CA 92123-1666

**RE: ADDENDUM FOR CEQA HYDROLOGY REPORT AND STORMWATER  
MANAGEMENT REPORT FOR SUGARBUSH COUNTY OF SAN DIEGO TM-  
5295RPL3/R04-008/SP03-003/S04-015/LOG NO. 02-08-047.**


To Whom It May Concern:

Due to the revised requirements from Vista Fire Protection District (VFPD), the emergency access has been relocated from Lone Oak Lane to Cleveland Trial. As a result, the proposed de-silting/filtration basin (Lot D) was reconfigured (see exhibit).

The proposed de-silting/filtration basin is only for water quality use and not for detention purposes. The proposed de-silting/filtration basin is adequate for water quality use. The actual configuration of the de-silting basin and outlet structure will be designed during the final engineering stage.

Sincerely,

**bHA, Inc.**

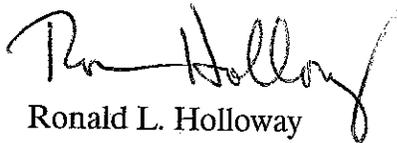

Ronald L. Holloway  
Senior Vice President

RLH:jz

addendum-hydrology.ltr

**RECEIVED**

OCT 12 2006

San Diego County  
DEPT. OF PLANNING & LAND USE

T TO EXISTING WATERLINE  
UNTY OF S.D. DWG # TPM  
CITY OF VISTA DWG #  
IF VID LOG # 99-54A

EXISTING 30'  
EMERGENCY ACCESS  
EASEMENT. 15' TO BE  
GRANTED ON SITE &  
15'-WITHIN-EXISTING  
ACCESS EASEMENT


PROPOSED 30' PUBLIC  
SILTATION &  
FILTRATION BASIN  
PROPOSED 30' PUBLIC  
SEWER, WATER  
PUBLIC TRAIL &  
EMERGENCY ACCESS  
EASEMENT

LOT 590  
EL 590

6' FIRE WALL

PROPOSED 15' PUBLIC  
SEWER & WATER  
EASEMENT TO BE  
CONSTRUCTED WITHIN  
EXISTING  
RIGHT-OF-WAY.

PROPOSED 10' WIDE PRIVATE  
DRAINAGE EASEMENT  
ACROSS LOT 1 & 2

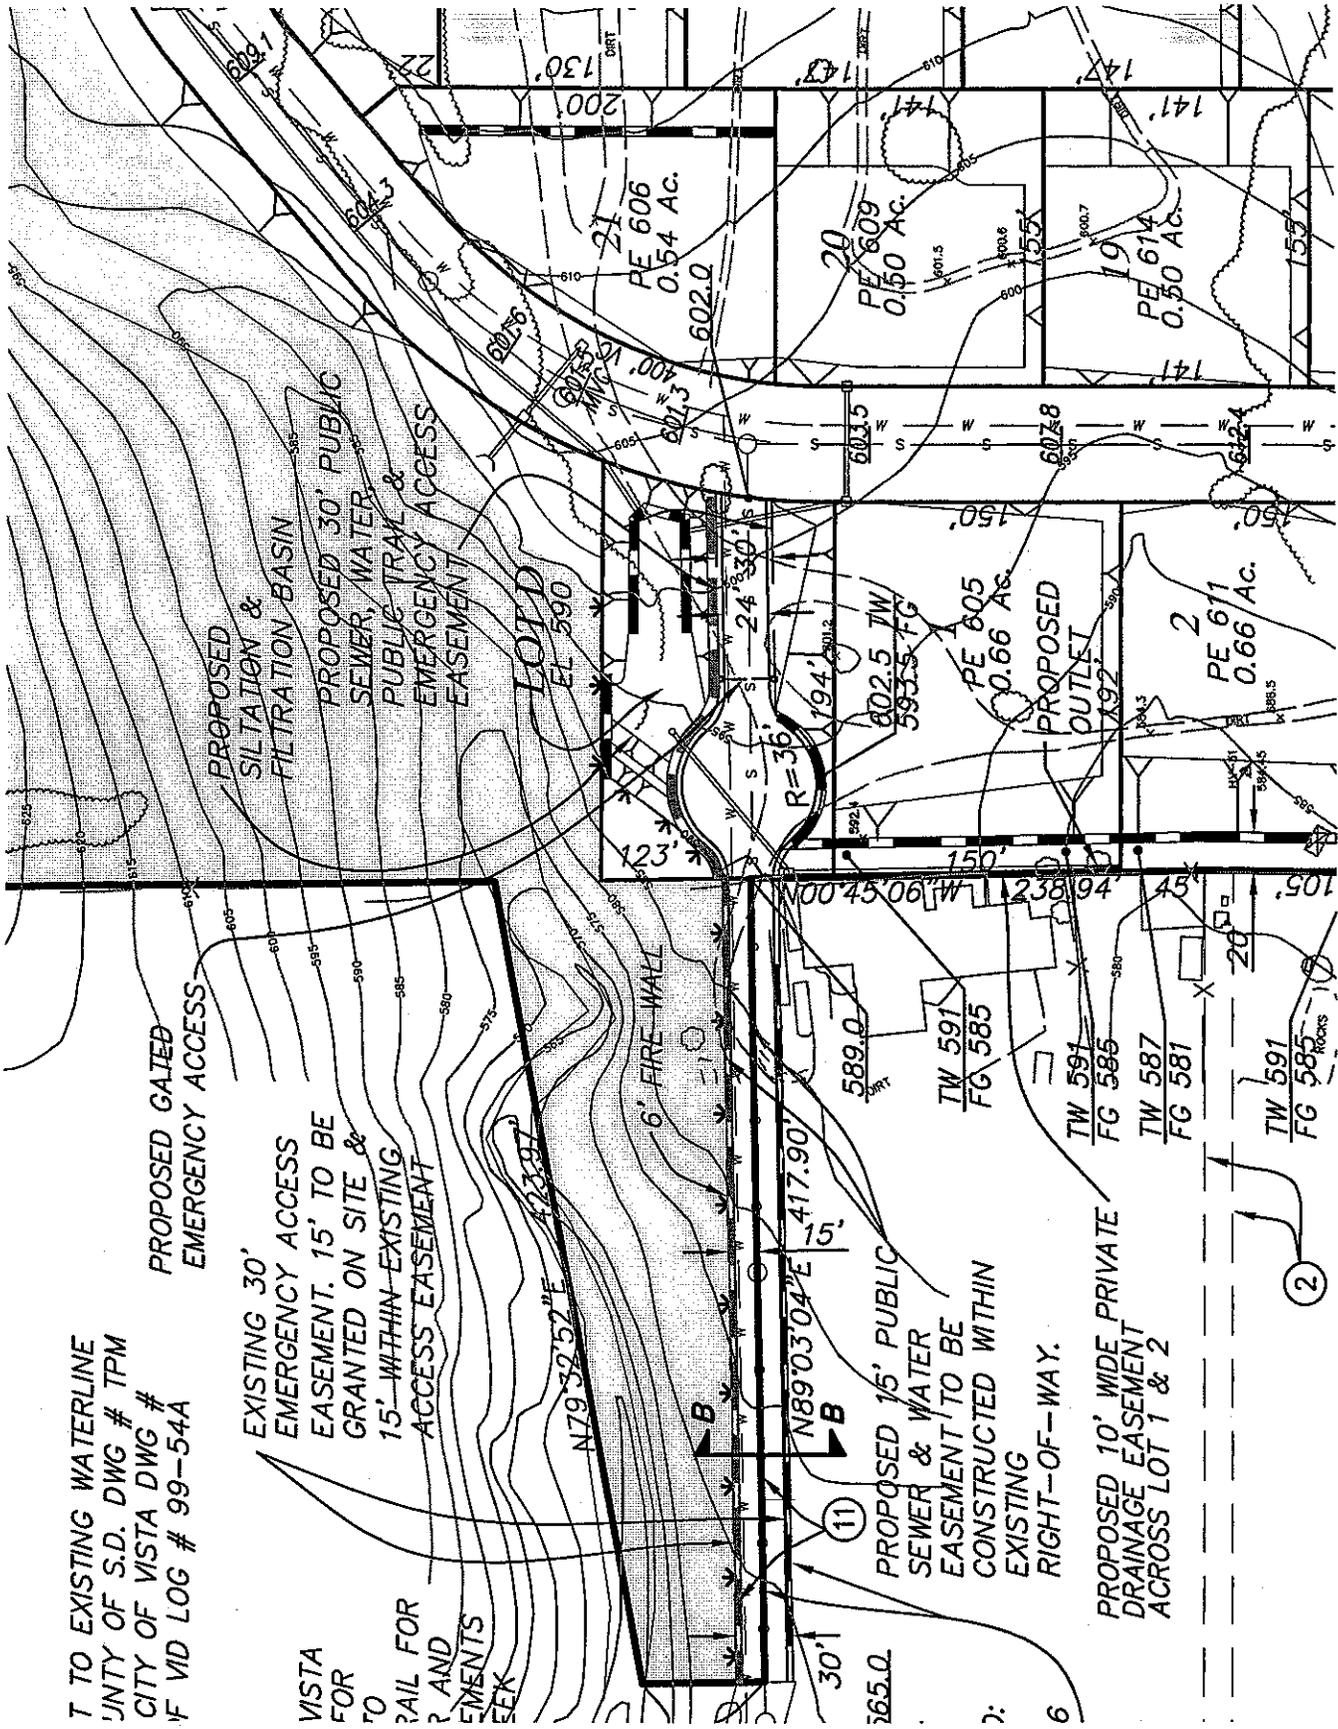

VISTA  
FOR  
TO  
RAIL FOR  
AND  
EMENTS  
SEK

365.0

7:

6

2