

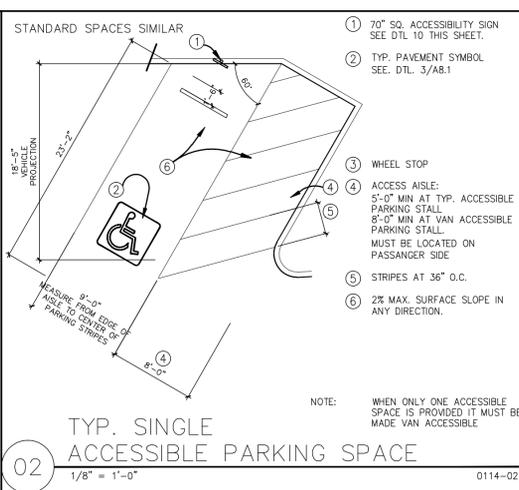
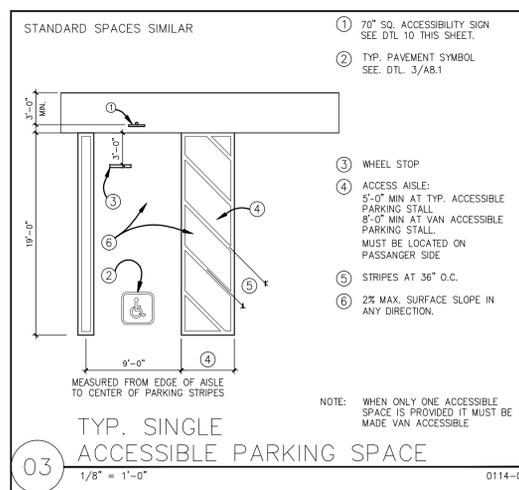


PHASE SCHEDULE


PHASE I: NEW APPROX. 325 SEAT SANCTUARY WITH PARKING AND UTILITY IMPROVEMENTS (COMMENCE APPROX. ONE YEAR FROM THIS APPROVAL)
 PHASE II: COSMETIC REMODEL TO EXISTING FACILITIES UNDER ROOF. EXISTING HALL IS TO RECEIVE SOME NEEDED MAINTENANCE. CHURCH MAY NEED TO EXPAND 810 SF FOR EXTRA STORAGE AND WANT NURSERY DURING WORSHIP SERVICE. THEREFORE, EXISTING HALL WOULD BE 4214 SF TOTAL IN LIEU OF 3404 SF. (COMMENCE APPROX 8-10 YEARS FROM THIS APPROVAL.)
 PHASE III: NEW CLASSROOM - MEETING - STORAGE BUILDING TO REPLACE EXISTING. APPROX. 8,800 SF OF NEW CLASSROOM SPACE. AT PROPOSED NEW CLASSROOM BUILDING WE RAISED PORTION OF THE ROOF NEAR ENTRANCE TO HELP DEFINE LOCATION OF ENTRANCE. (COMMENCE APPROX. 15-17 YEARS FROM THIS APPROVAL)

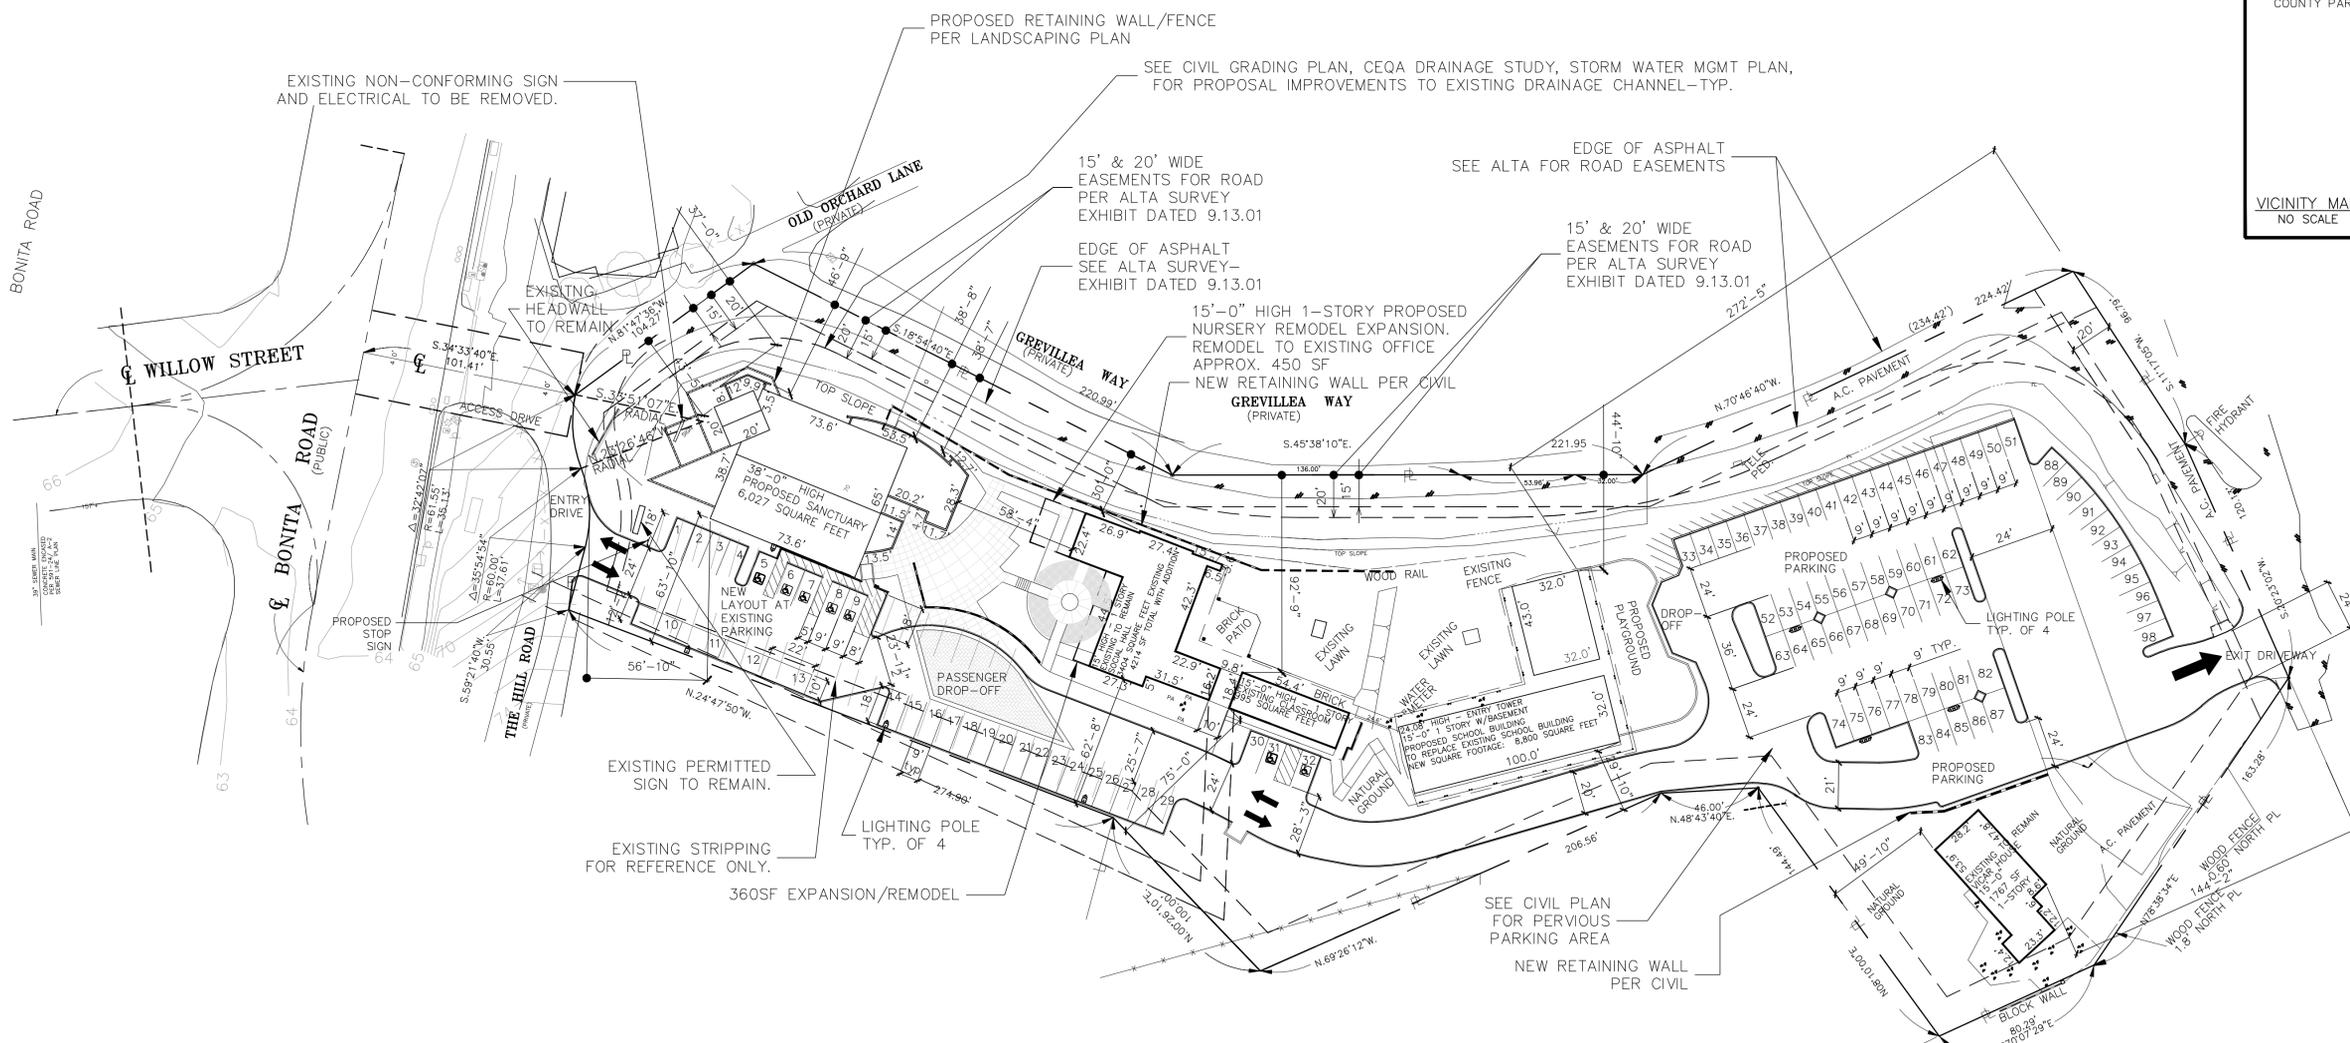

PLOT PLAN- PARKING OPTION B

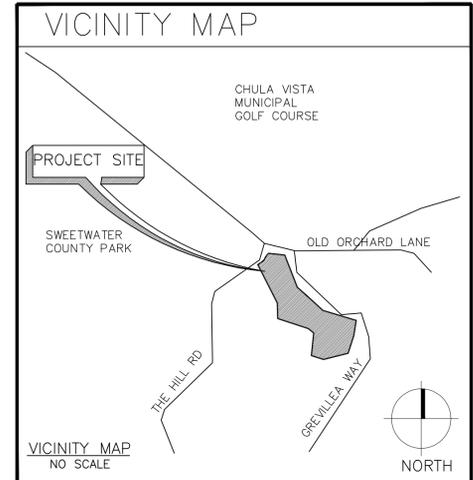

ASSESSORS PARCEL NUMBERS:
 591-252-21
 592-060-28
 592-060-67
 NET AREA: 3.32 ACRES

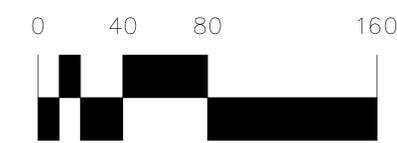

SHEET INDEX - PUBLIC HEARING

SHEET 1	PLOT PLAN	PP1.1
SHEET 2	PROPOSED GRADING PLAN	C-1
SHEET 3	PROPOSED LANDSCAPE	L-1
SHEET 4	PROPOSED LANDSCAPE	L-2
SHEET 5	FLOOR PLAN-SANCTUARY	A2.1
SHEET 6	FLOOR PLAN-SCHOOL	A2.1A
SHEET 7	ELEVATIONS-SANCTURARY	A3.1
SHEET 8	ELEVATIONS-SCHOOL	A3.1A
SHEET 9	A.L.T.A. SURVEY	1 OF 3
SHEET 10	A.L.T.A. SURVEY	2 OF 3
SHEET 11	A.L.T.A. SURVEY	3 OF 3
SHEET 12	USGS MAP	USGS MAP

CCBG Architects, Inc.
 San Diego
 San Diego, California 92101
 T. 619-234-2212 F. 619-234-2255

GOOD SHEPHERD CHURCH
 3980 Bonita Road
 Bonita, CA

Revisions

12-17-2003	SUBMITTAL #3
12-10-2004	
02/27/2006	

Date	10/14/08
Drawn	TG
Checked	DD
Job Number	0114
Drawing	PLOT PLAN

Sheet
PP1.1